

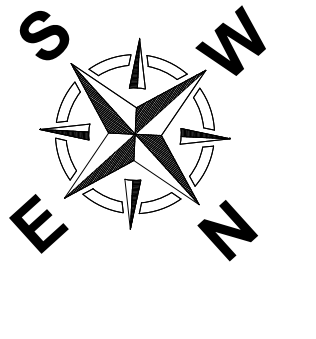


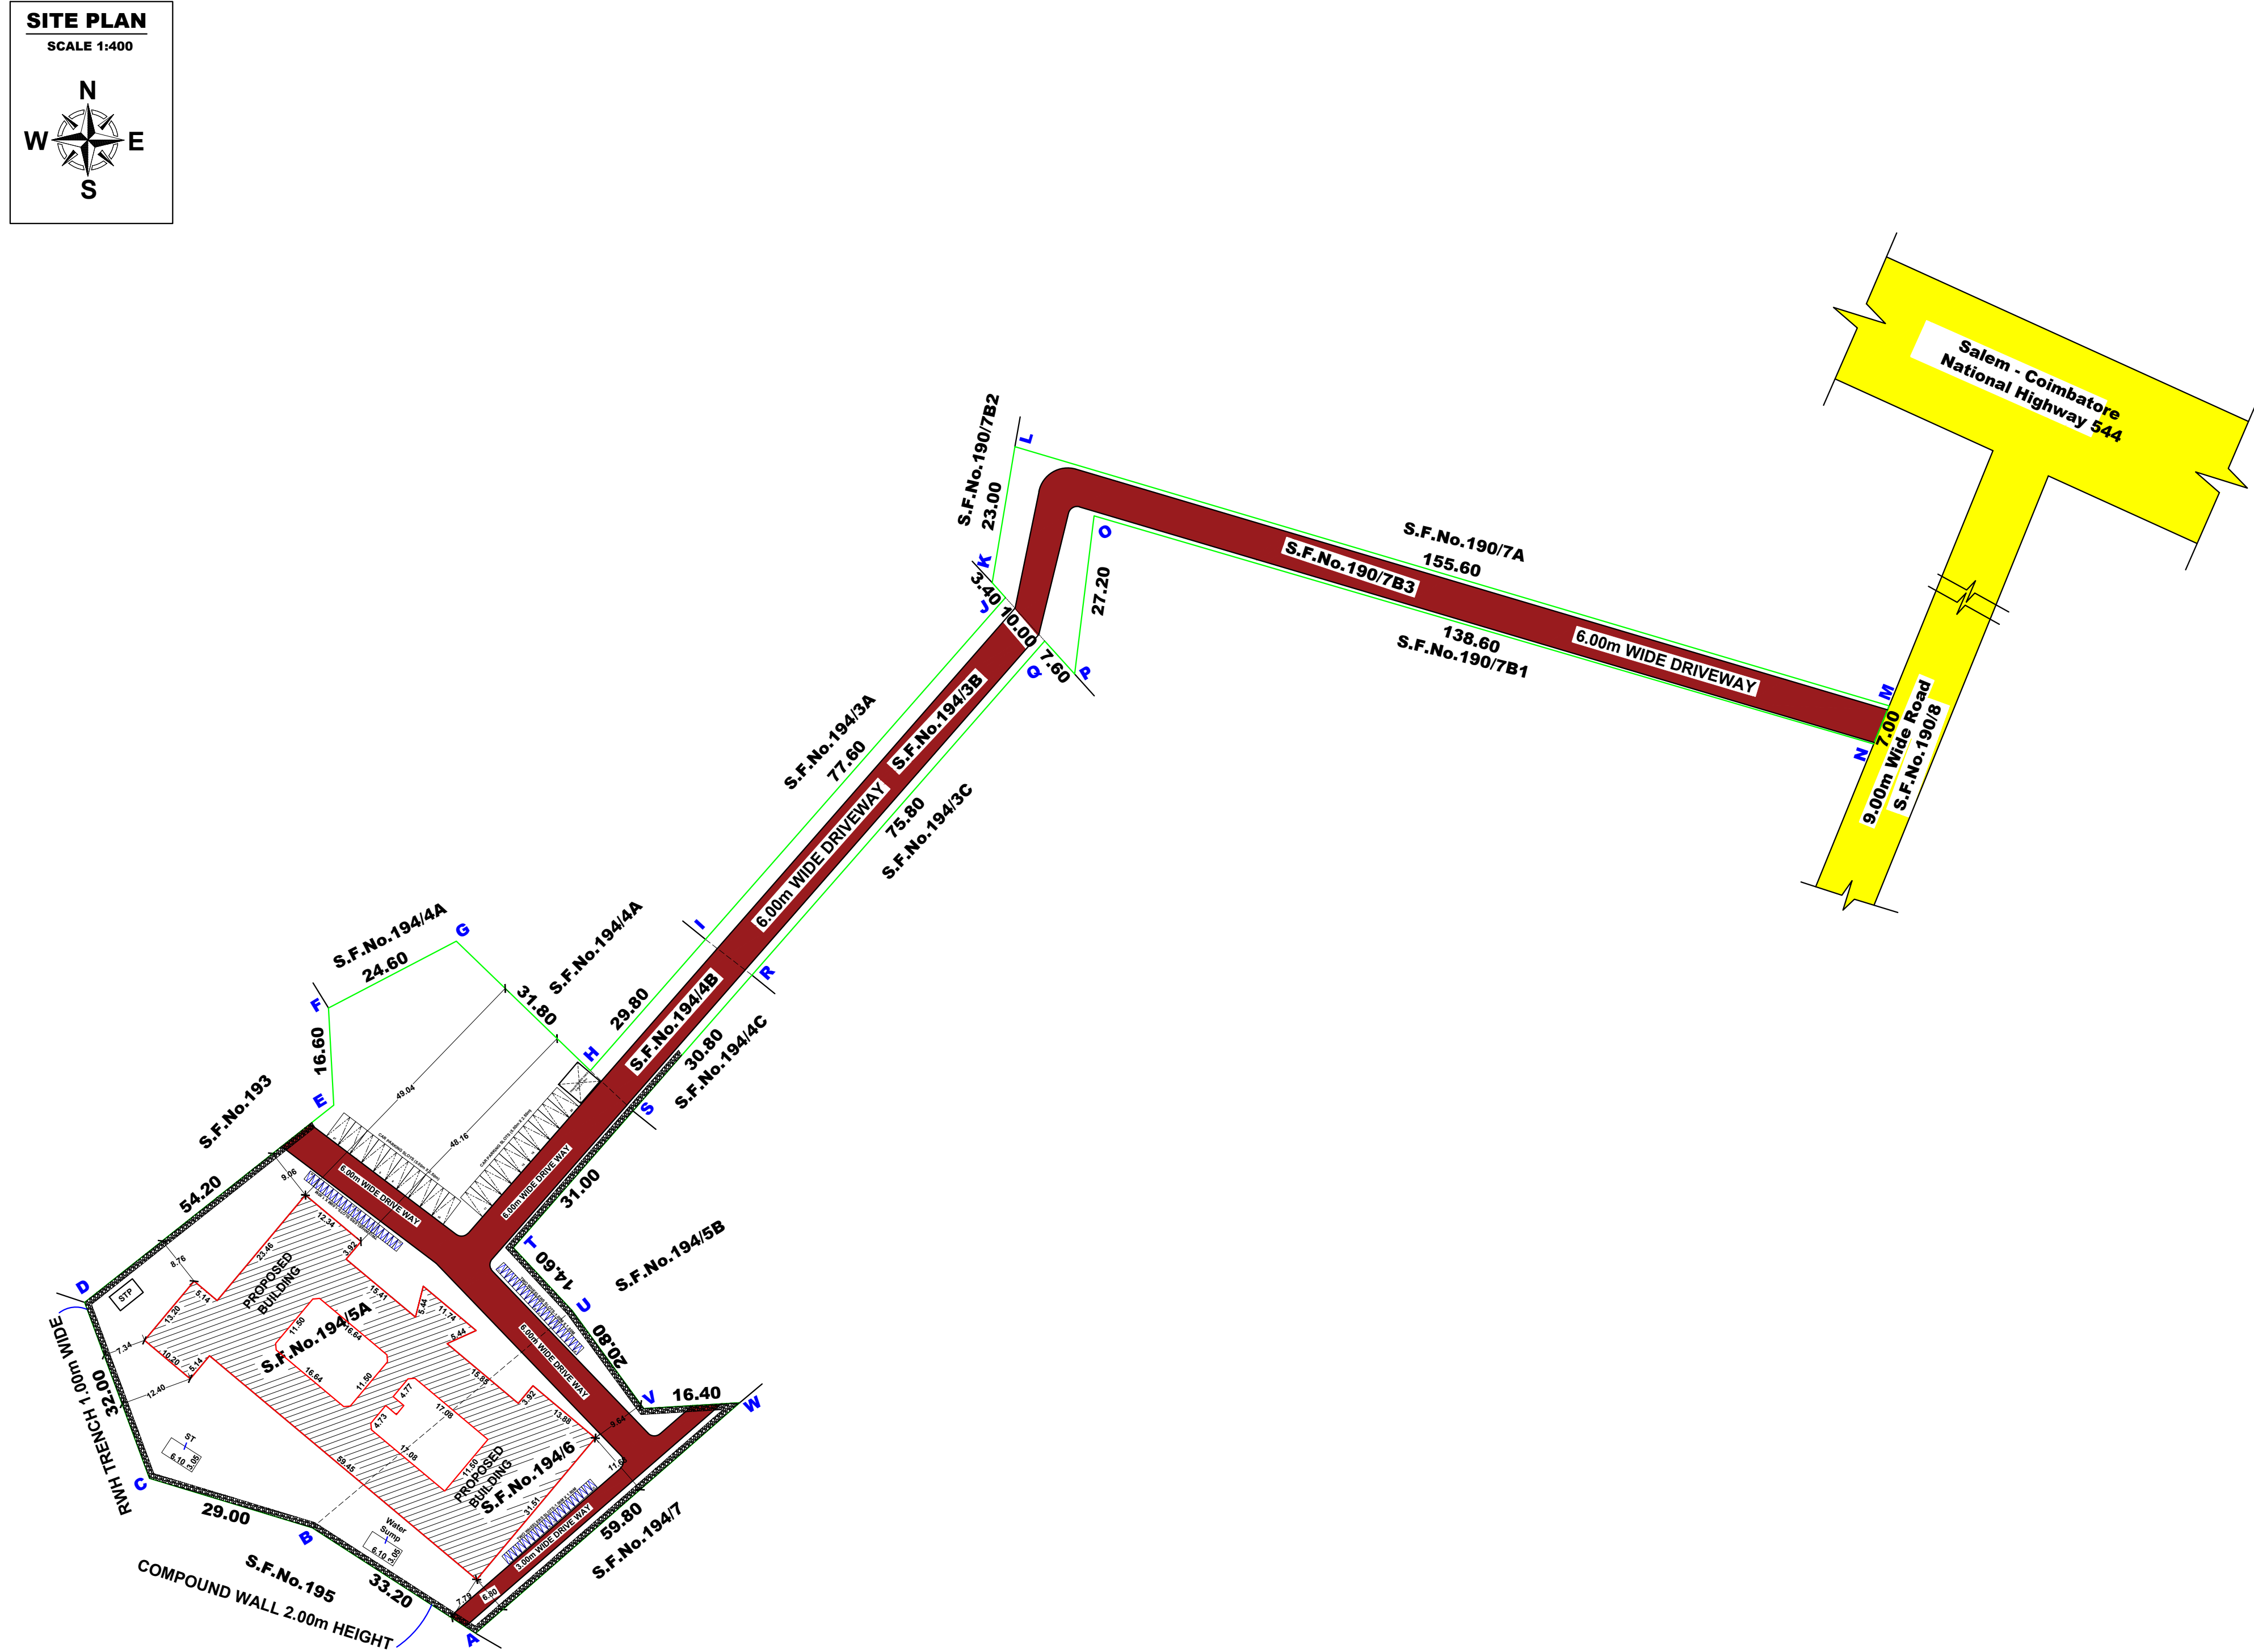


SITE AND DETAILED PLAN SHOWING THE PROPOSED CONSTRUCTION OF R.C.C TERRACED ROOF COMMERCIAL (UNSTARRED HOTEL) GROUND AND FIRST FLOOR BUILDING IN S.F.NO - 190/7B3,194/3B, 194/4B,194/5A,194/6 AT PADAVEEDU VILLAGE AND TOWN PANCHAYAT, KUMARAPALAYAM TALUK , NAMAKKAL DISTRICT.


APPLICANT :-
St.CHARLES APOSTOLIC SCHOOL,
Mr.S.LAWRENCE BOSE (THE PRESIDENT),

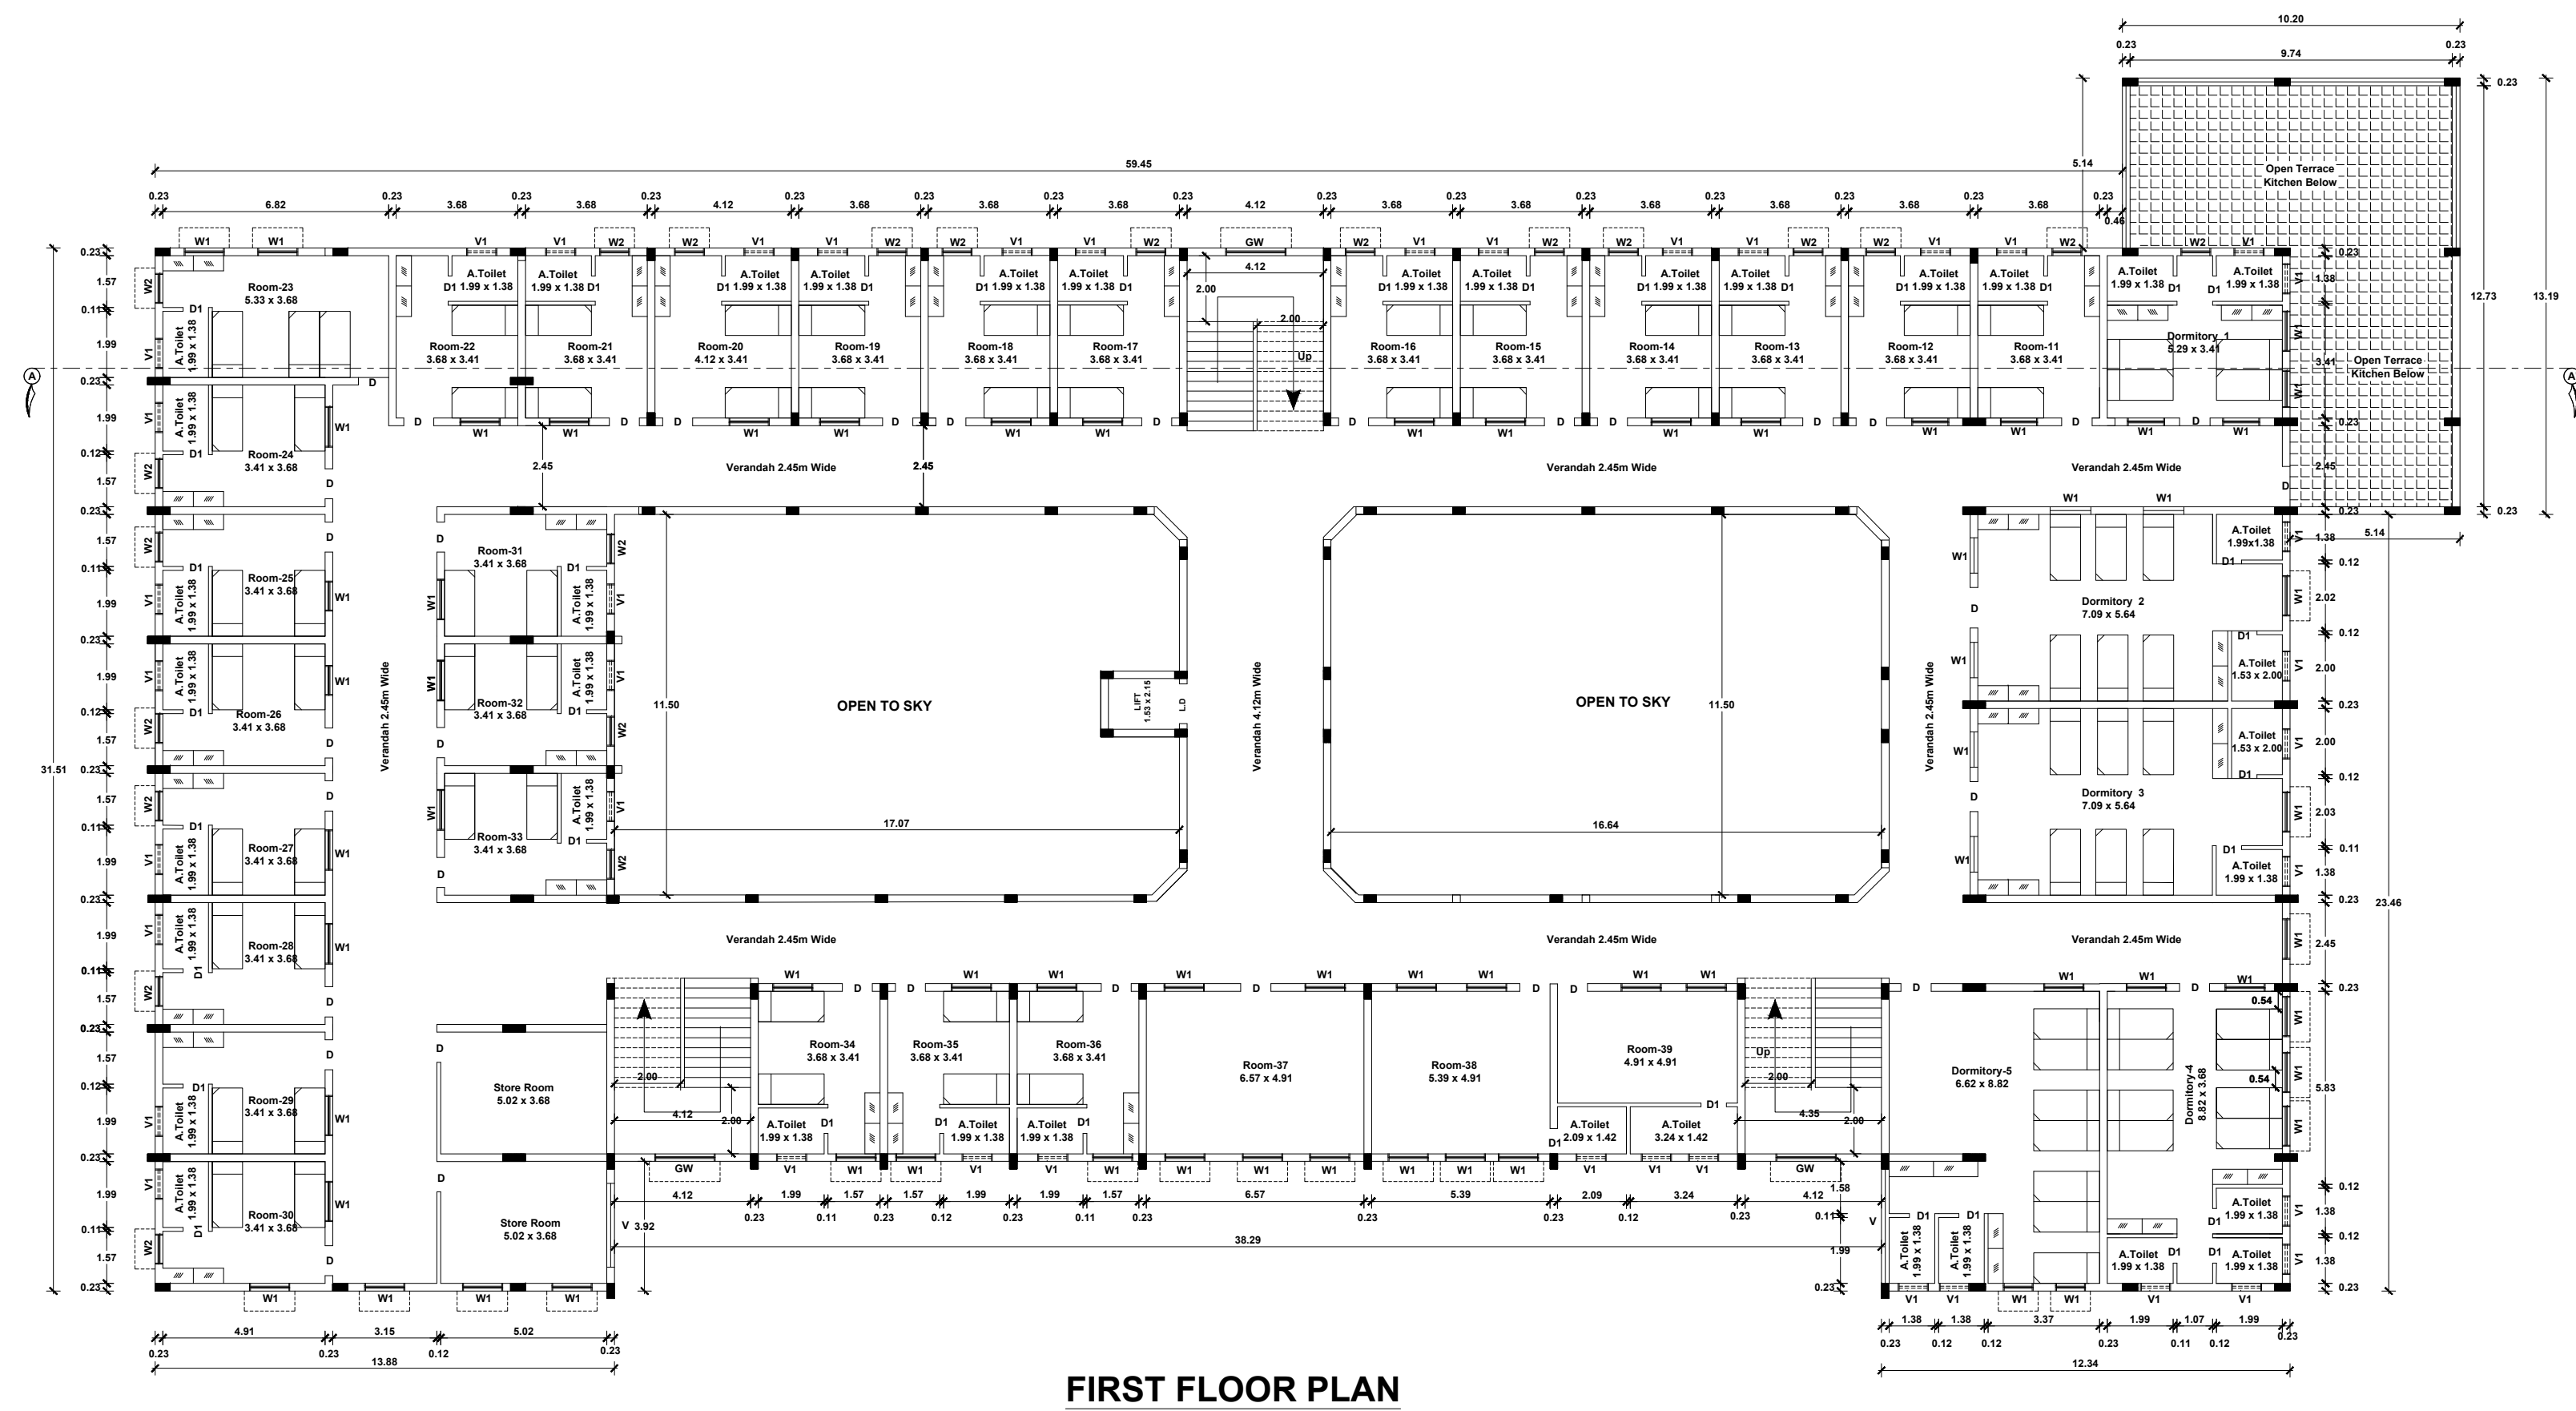

FIRST FLOOR PLAN

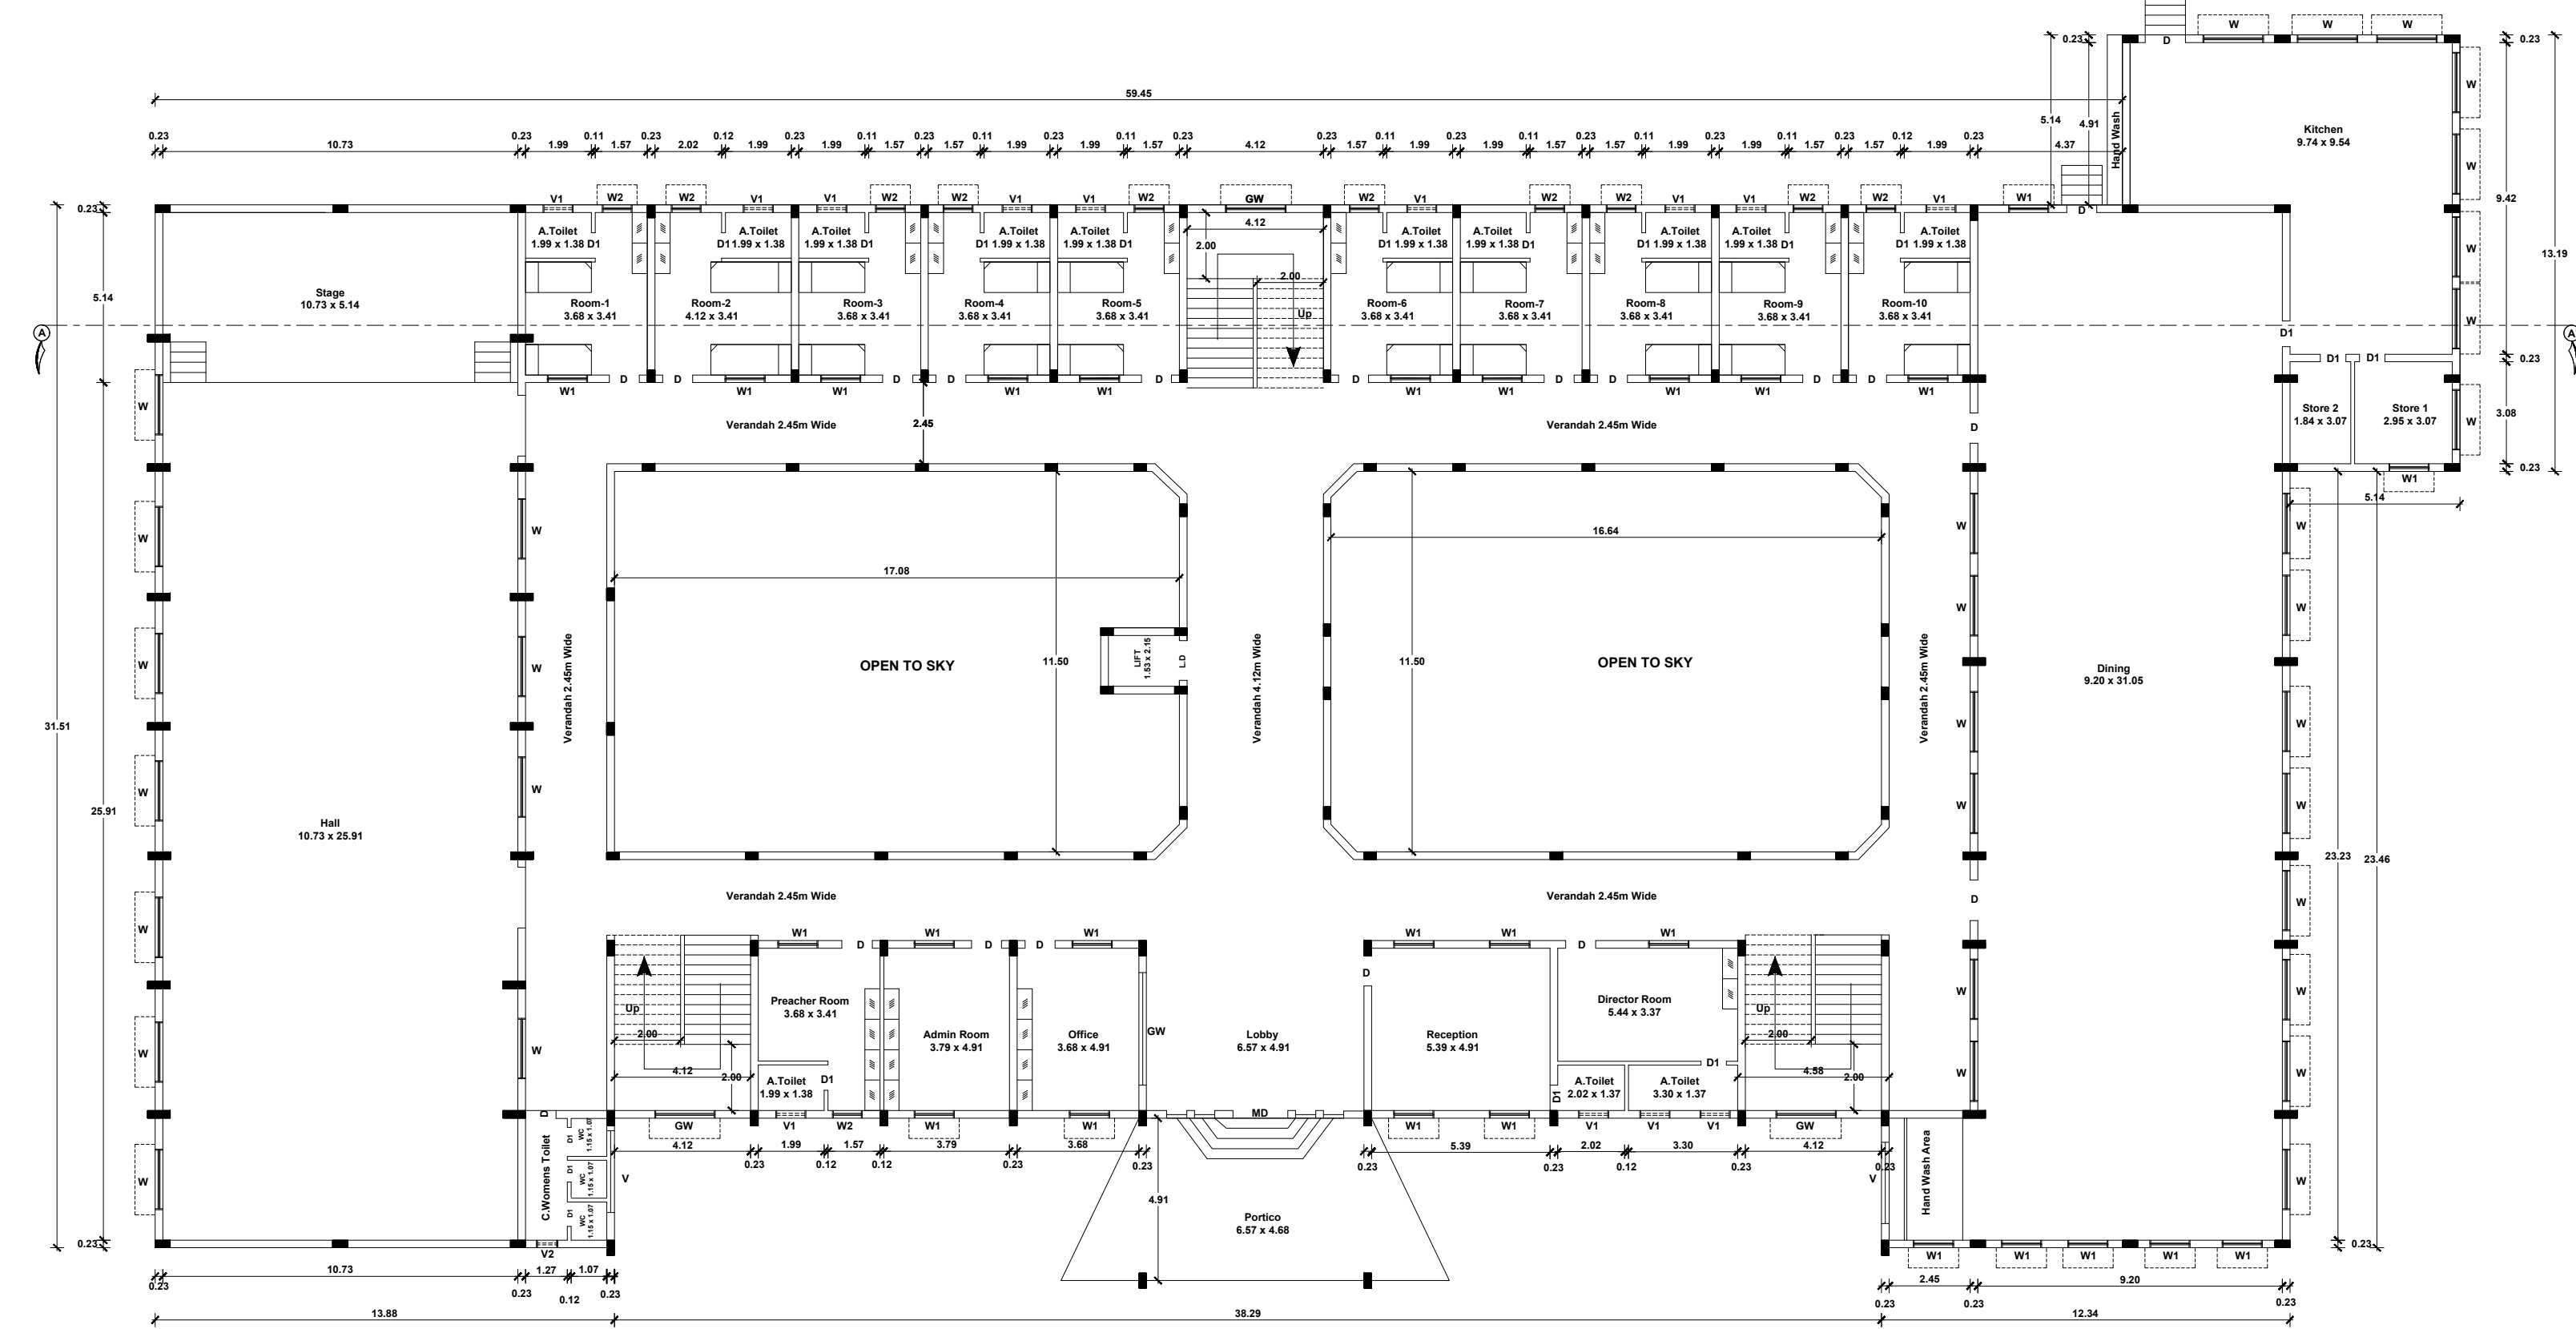


GROUND FLOOR PLAN

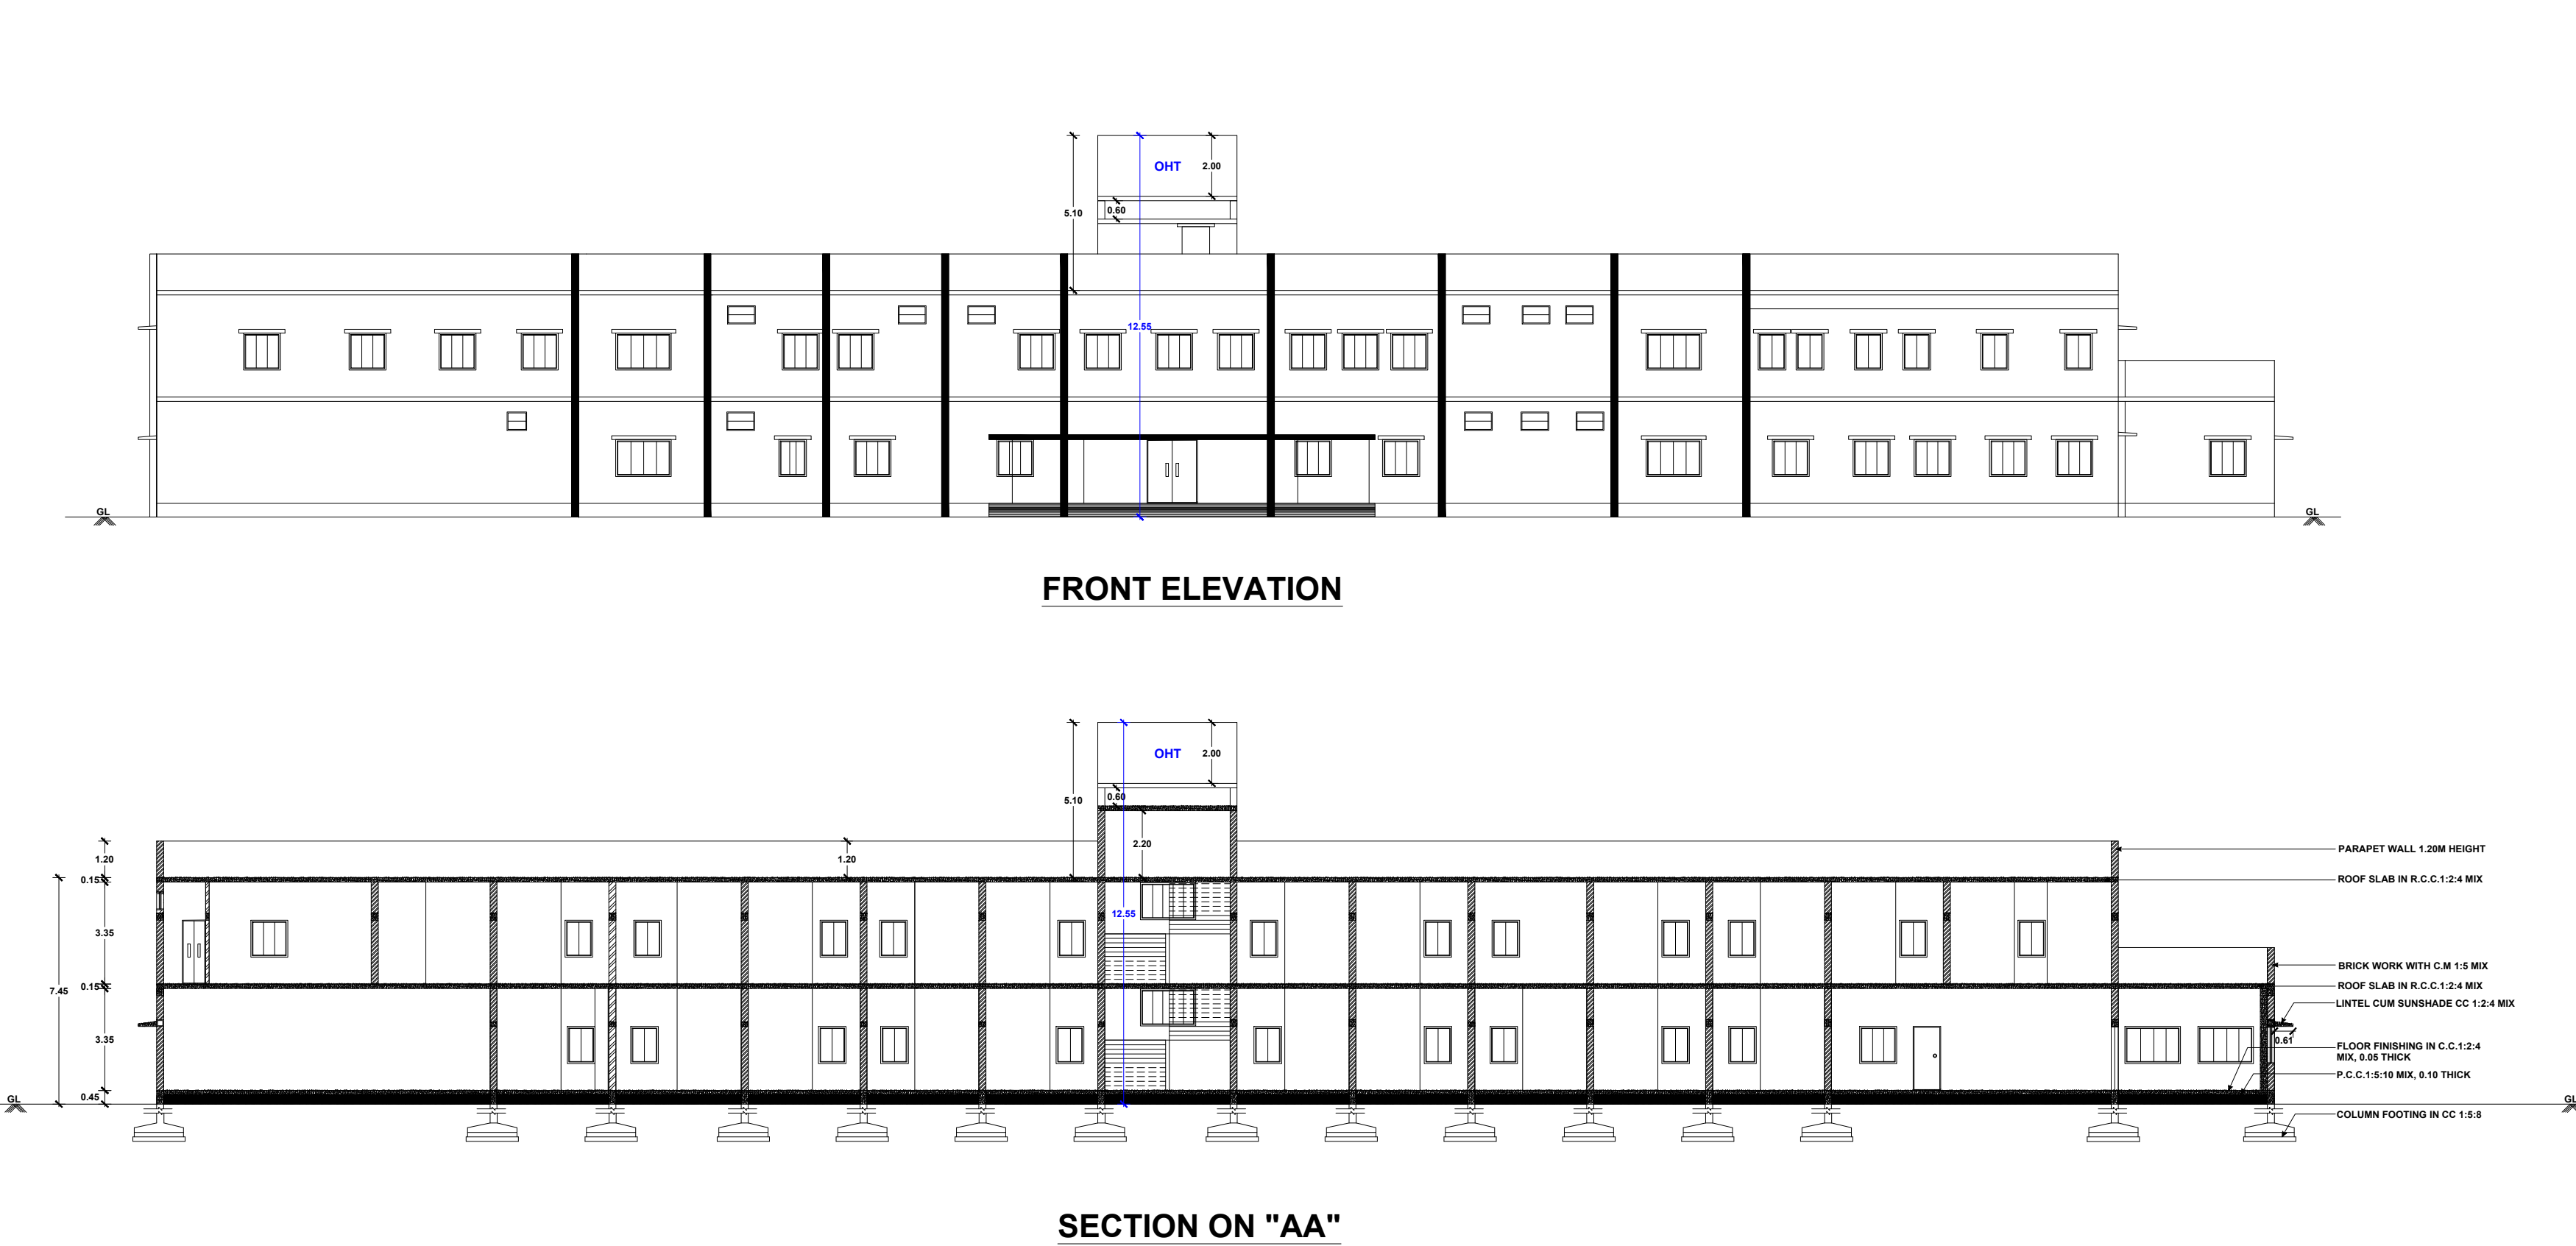

FRONT ELEVATION

SECTION ON "AA"

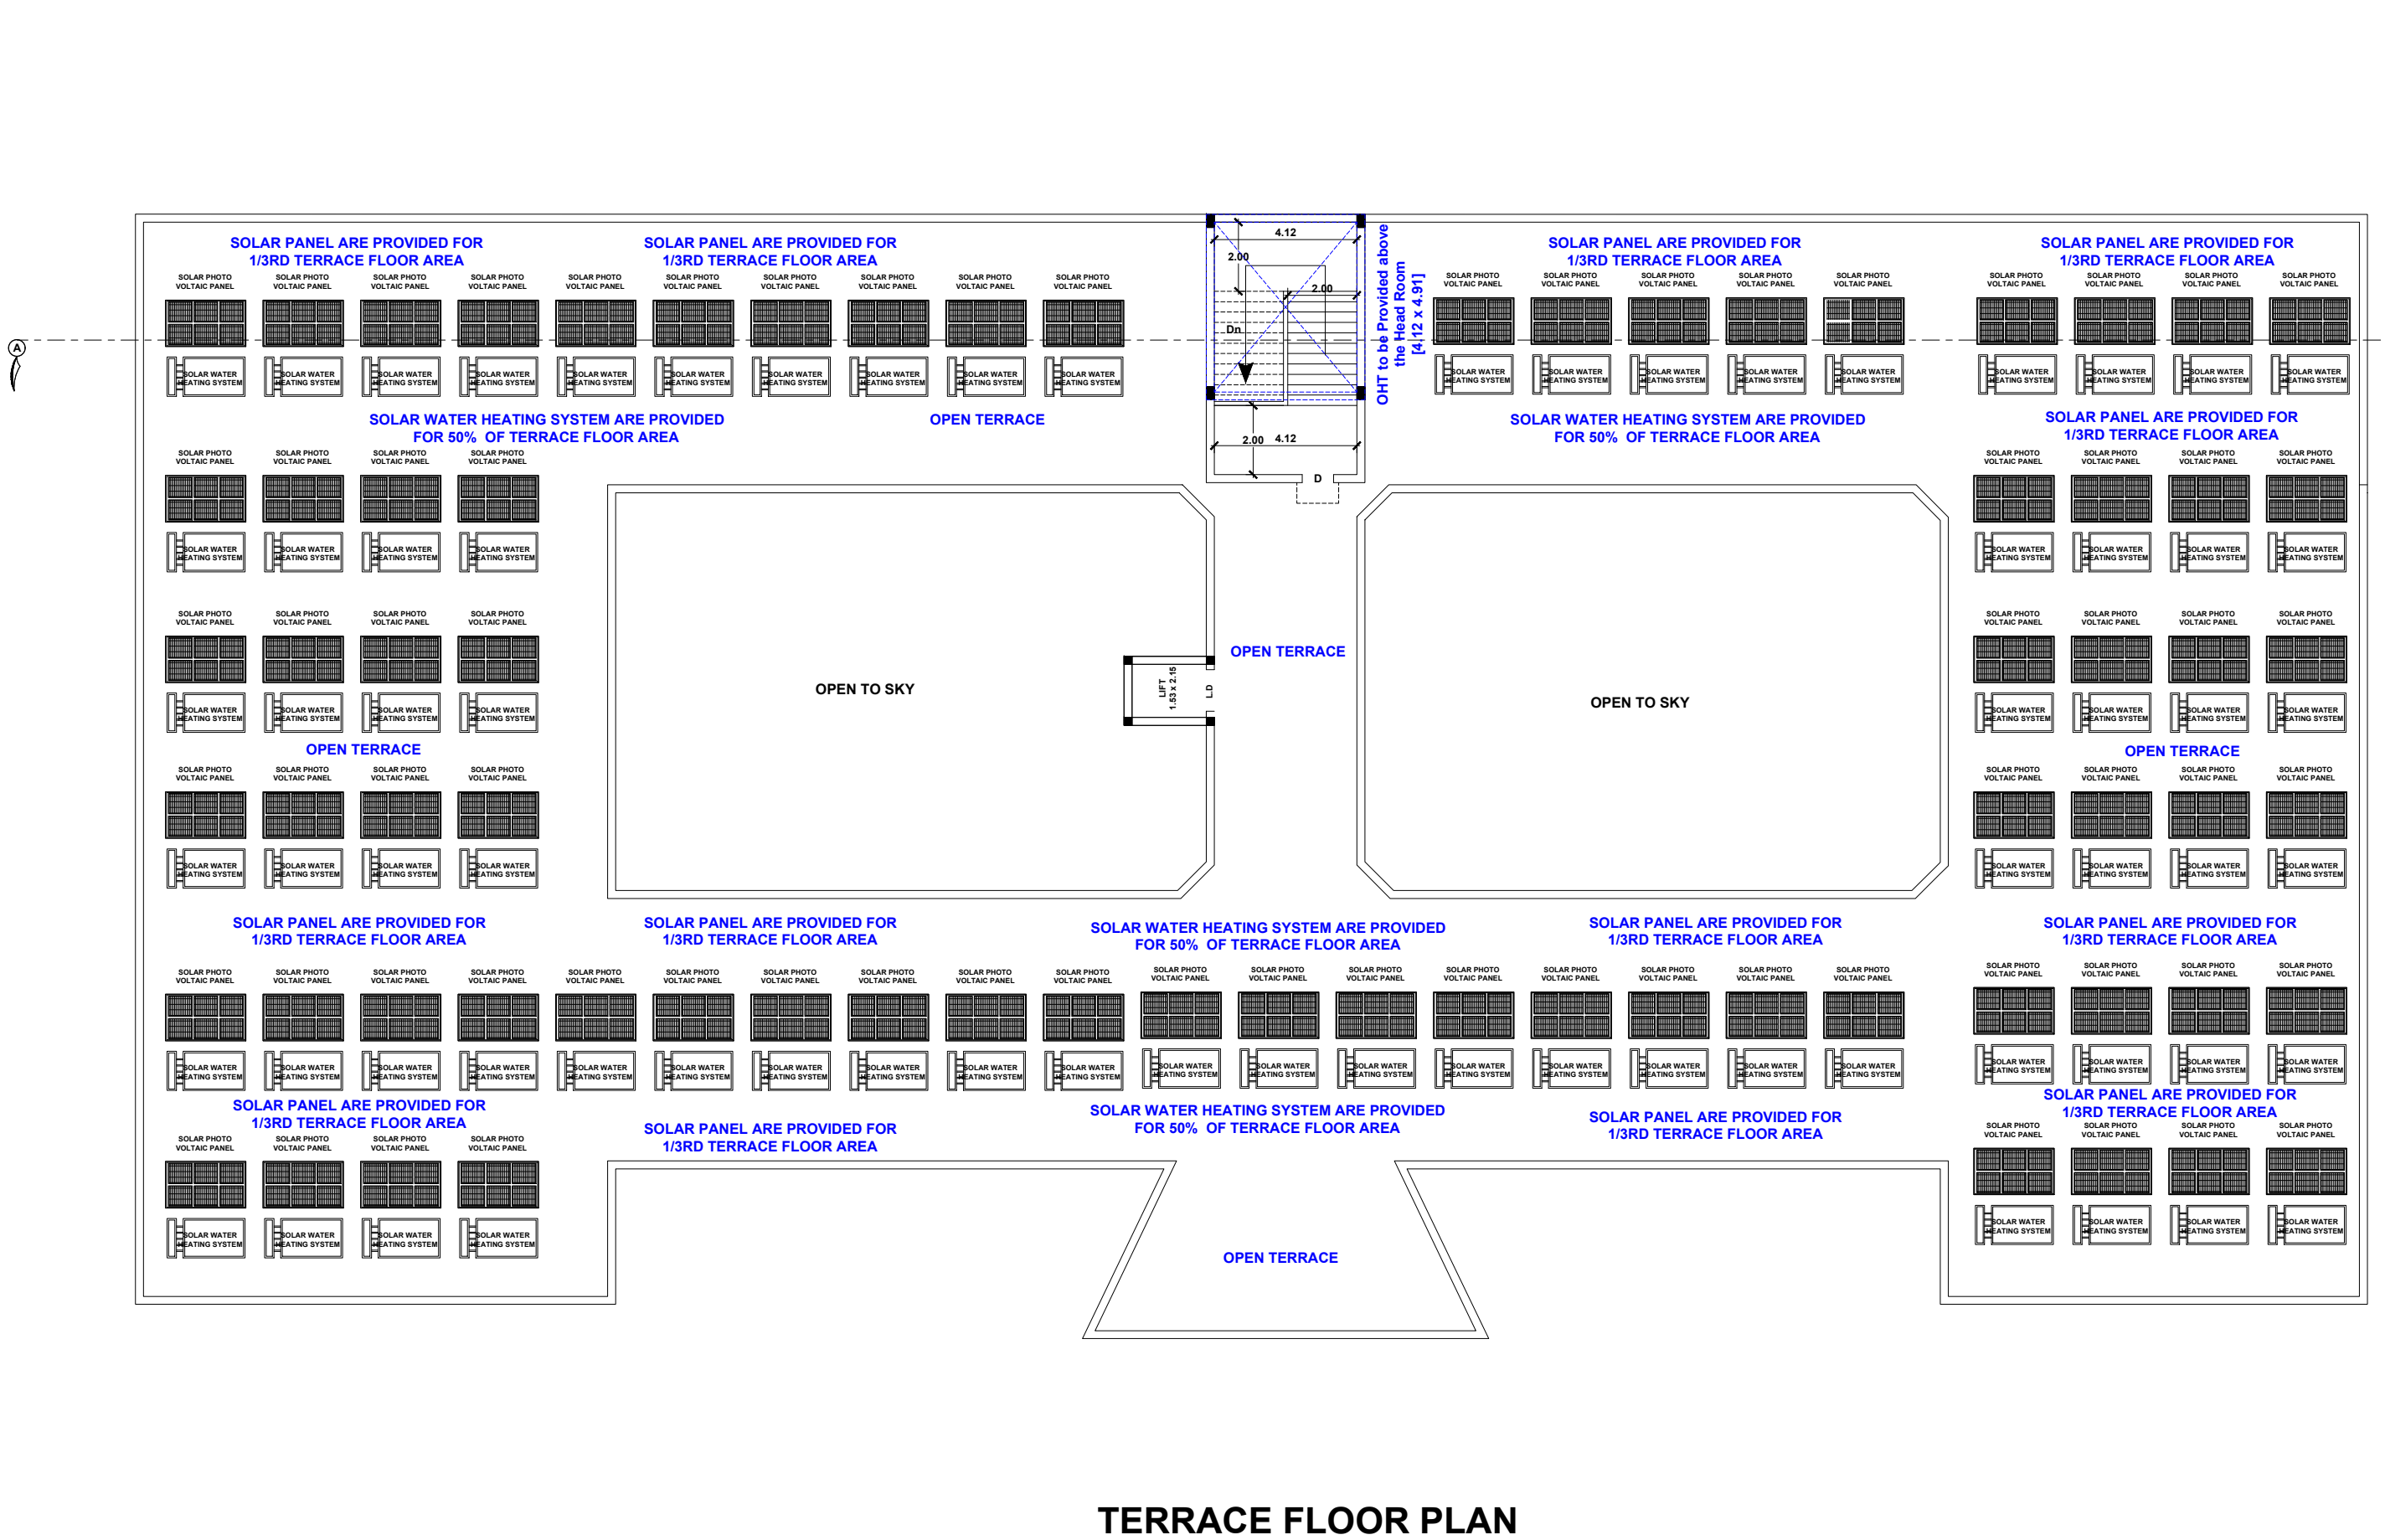


TERRACE FLOOR PLAN

ONLINE APPLICATION No : SWP/BPA/458353/2025
Site Boundary Shown as "A to W" at
BUILDING APPROVAL NO.SWP/DTCP/INKL/BP.NO.06/2025

(SWP- ONLINE APPROVAL)

E SIGNED BY
ASSISTANT DIRECTOR
TOWN AND COUNTRY PLANNING OFFICE
NAMAKKAL DISTRICT

COLOUR INDEX		
SITE BOUNDARY SHOWN		
PROPOSED BUILDING SHOWN		
DRIVEWAY SHOWN		
EXISTING ROAD SHOWN		
PARKING DETAILS		
DESCRIPTIONS	REQUIRED	PROVIDED
CAR SLOTS (2.50 x 5.00)	13 Nos	18 Nos
DA CAR SLOTS (3.60 x 5.00)	02 Nos	02 Nos
TWO WHEELERS (1.00 x 1.80)	17 Nos	50 Nos
DA TWO WHEELERS (1.50x1.80)	10 Nos	10 Nos

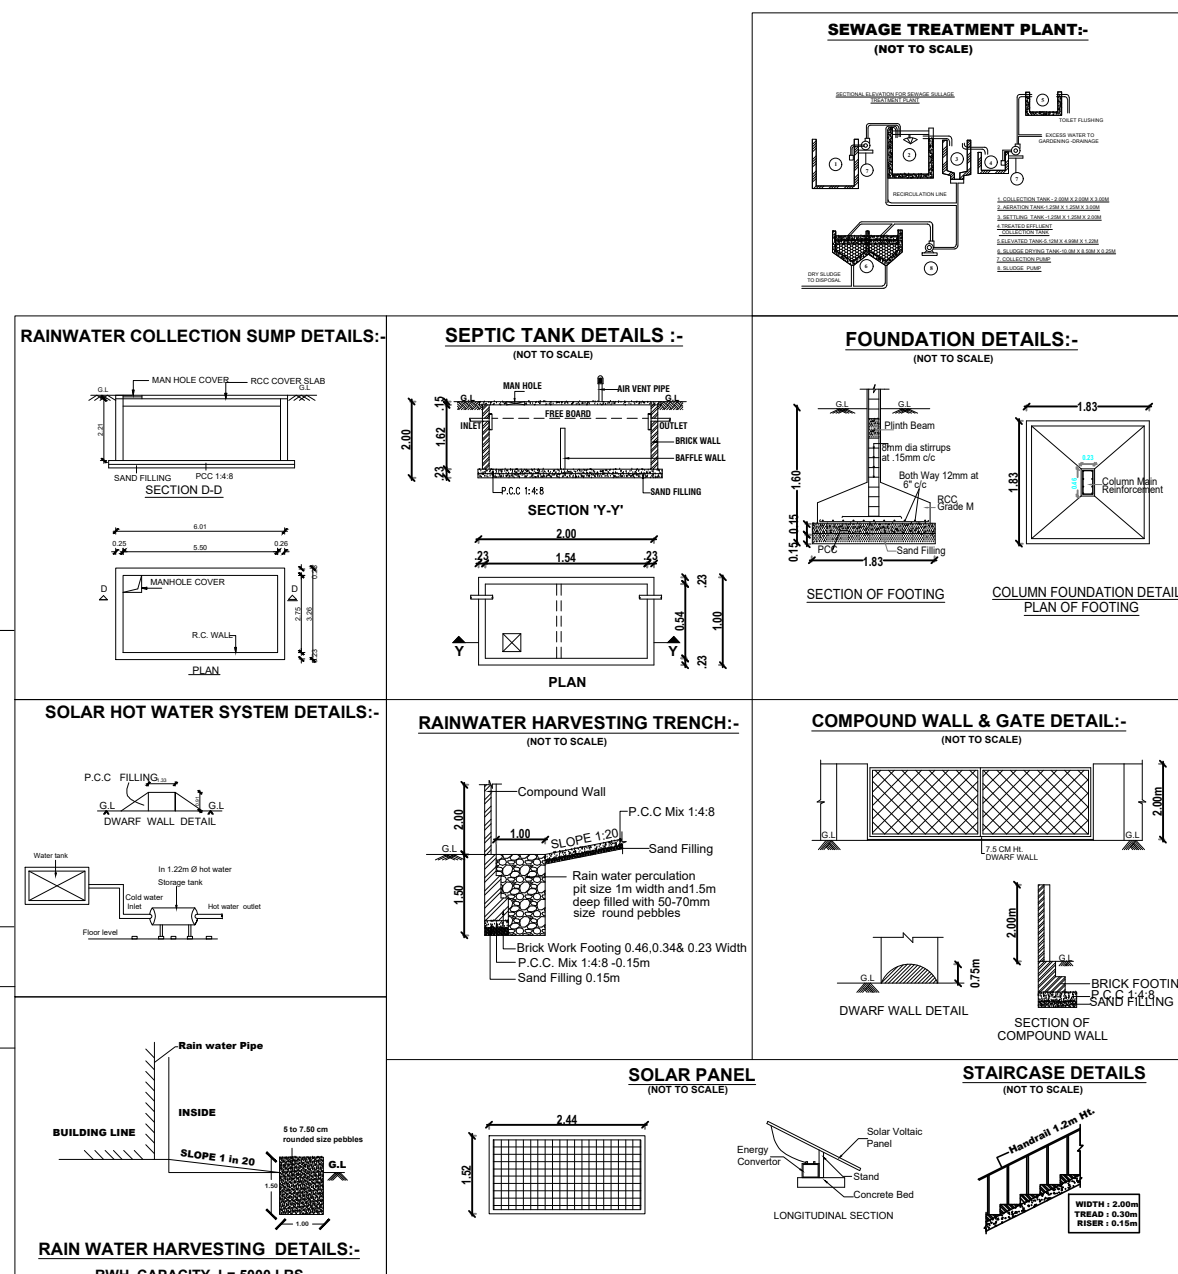

AREA STATEMENT		SHEET No : 1 OF 1	
DESCRIPTIONS		Sq.METER	
SITE AREA :-			
AS PER DEED AREA		9609.00	
AS PER PLR / FMB AREA		9609.00	
SUPER IMPOSED PLOT AREA		9145.63	
BUILDING AREA :-			
FLOOR NAME	FSI AREA (IN Sq.m)	NON FSI AREA (IN Sq.m)	BUILTUP AREA (IN Sq.m)
GROUND FLOOR	1641.69	380.93	2022.62
FIRST FLOOR	1501.95	380.93	1882.88
HEAD ROOM	---	35.55	35.55
LIFT	---	5.20	5.20
GRAND TOTAL in Sq.M	3143.64	802.61	3946.25
GRAND TOTAL in Sq.Ft	33838.14	8639.29	42477.44
FLOOR SPACE INDEX (F.S.I) :-		S C A L E 1 : 1 0 0	
F.S.I AREA PLOT AREA = 3143.64 / 9145.63 = 0.3437 < 2		ALL DIMENSIONS ARE IN 'METRE'	
PLOT COVERAGE (P.C) :-			
MAX FLOOR AREA AT ANY FLOOR PLOT AREA		x 100 = 2022.62 / 9145.63	x 100 = 22.11 %
JOINERY DETAILS			
REFERENCE	DESCRIPTIONS	SIZE (IN METER)	
M.D	MAIN DOOR	1.66 x 2.13	
LD	LIFT DOOR	1.20 x 2.13	
D	DOOR	0.91 x 2.13	
D1	DOOR	0.77 x 2.13	
W	WINDOW	1.83 x 1.52	
W1	WINDOW	1.22 x 1.52	
W2	WINDOW	0.92 x 1.52	
V	VENTILATOR	2.47 x 0.60	
V1	VENTILATOR	0.91 x 0.60	
V1	VENTILATOR	0.61 x 0.60	

APPLICANT:-

PRESIDENT
St.Charles Apostolic School
Reg. No. 111173
Pennatipatti, Golden Road (P.O.)
Tiruchirappalli - 620 004.

REGISTERED ENGINEER:-

Er.A.SOUNDAK RAJAN, B.E., M.E., (Struct.)
RDD SALEM/RE-II/Reg.No.00120203
G.V. VISUAL CREATIONS,
BUILDING CONTRACTOR & PROMOTERS.
Suthari Complex 1st Floor,
Junction Main Road, Near Sona College,
Salem - 635 005. Cell: 9578270683

STRUCTURAL ENGINEER:-

Er.A.SOUNDAK RAJAN, B.E., M.E., (Struct.)
RDD SALEM/RE-II/Reg.No.00120203
CLASSIC CONSTRUCTION
Building Contractor & Promoters.
No.1, Suthari Complex 1st Floor,
Junction Main Road,
Near Sona College, Salem - 635005.
Cell: 95782 70683