
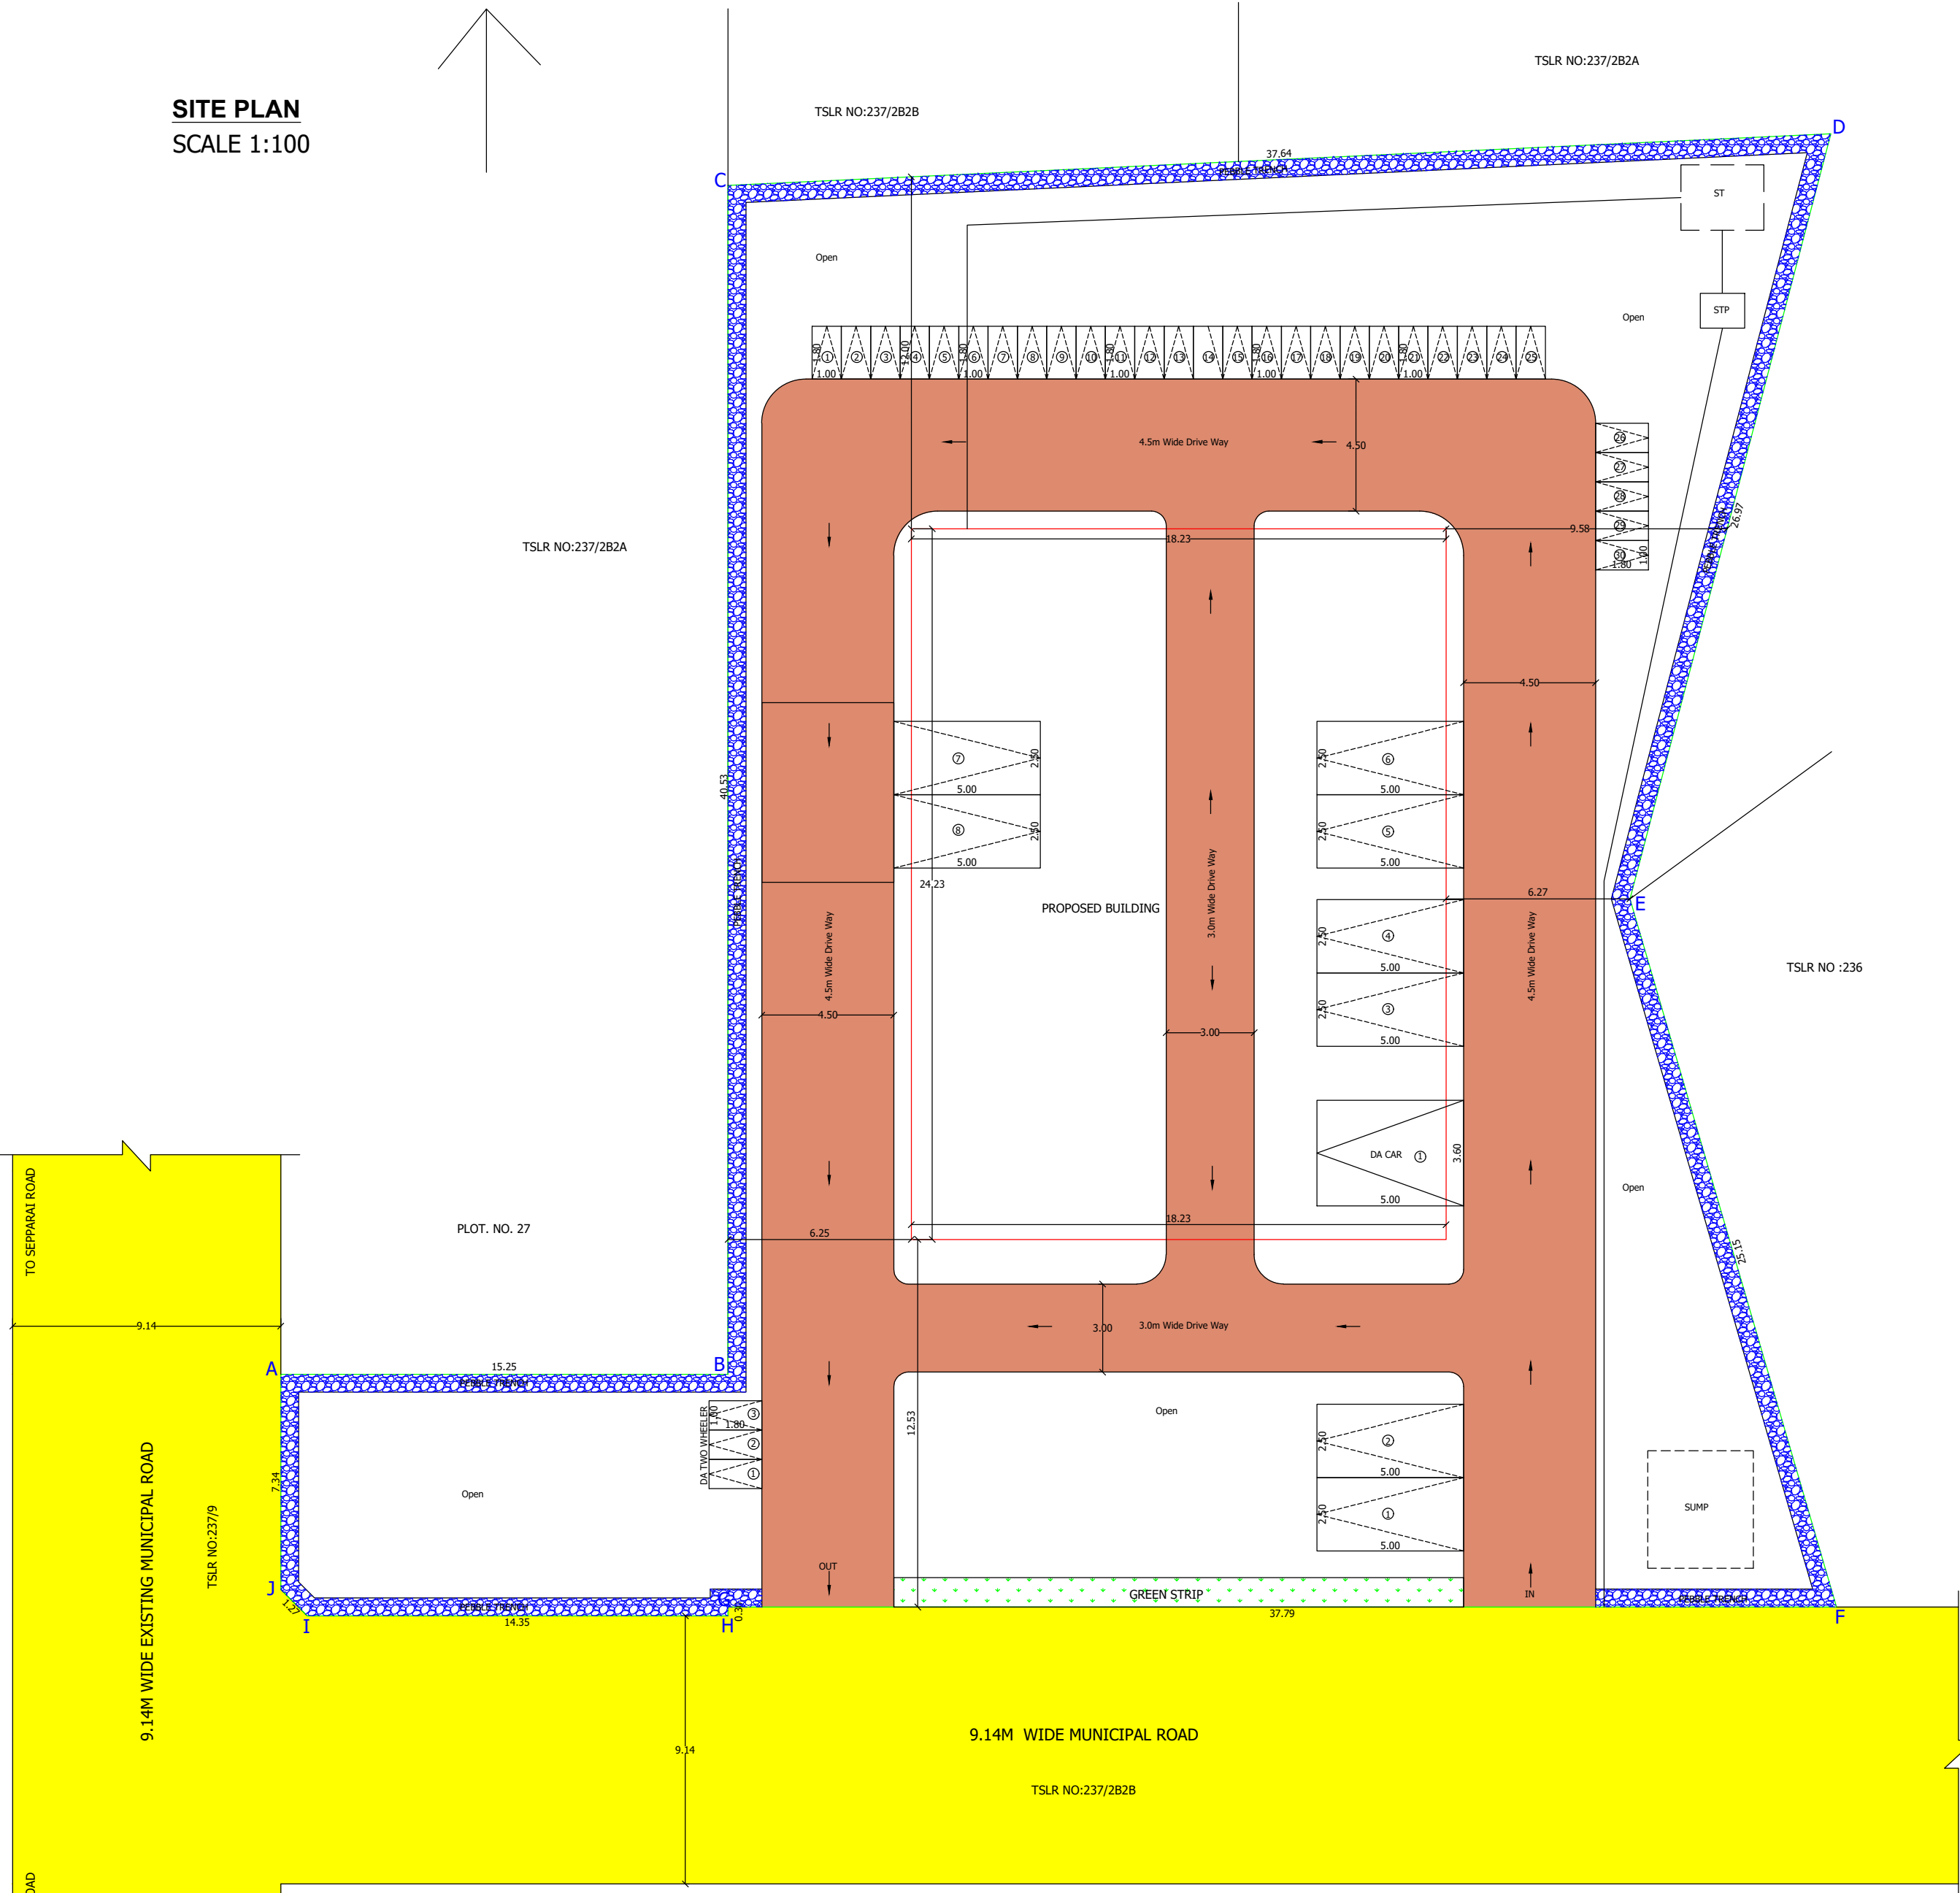


THE PLAN SHOWING THE PROPOSED CONSTRUCTION OF RCC ROOF OFFICE BUILDING HAVING STILT, +2 FLOORS IN THE PLOT NO 28, 29 & OWNERS USE PLOT IN SITE BEARING OLD S.F.NO - 76/1PT, NEW T.S.NO - 237/7, WARD - E, BLOCK - 20 AT SATTAYAMPUDUR STREET No. 1, TIRUCHENGODE VILLAGE, TIRUCHENGODE MUNICIPAL LIMIT, TIRUCHENGODE TALUK, NAMAKKAL DISTRICT.















APPLICANT : THE BRANCH MANAGER, LIC OF INDIA, TIRUCHENGODE BRANCH


ONLINE APPLICATION NO: SWP/BPA/697476/2025, DATED: 19.06.2025

SITE PLAN
SCALE 1:100

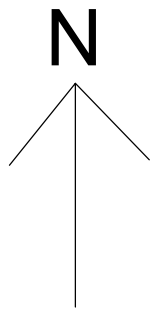

COLOR INDEX:-
SITE BOUNDARY - GREEN
PROPOSED BUILDING - RED
DRIVE WAY - BROWN
EXISTING ROAD - YELLOW

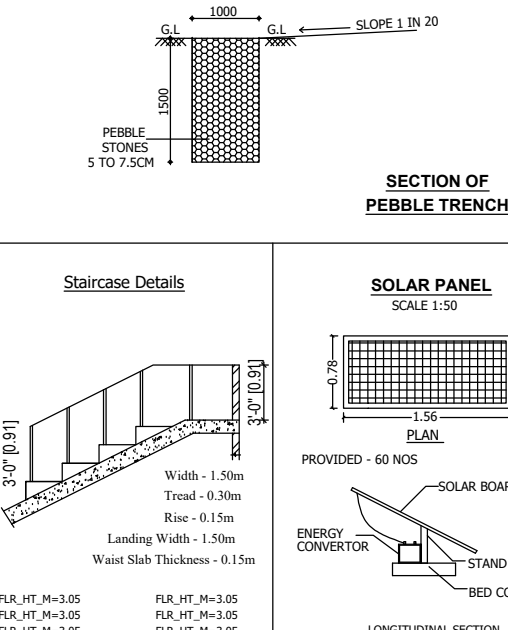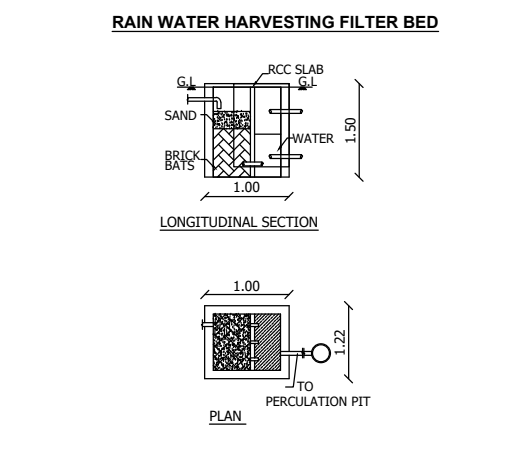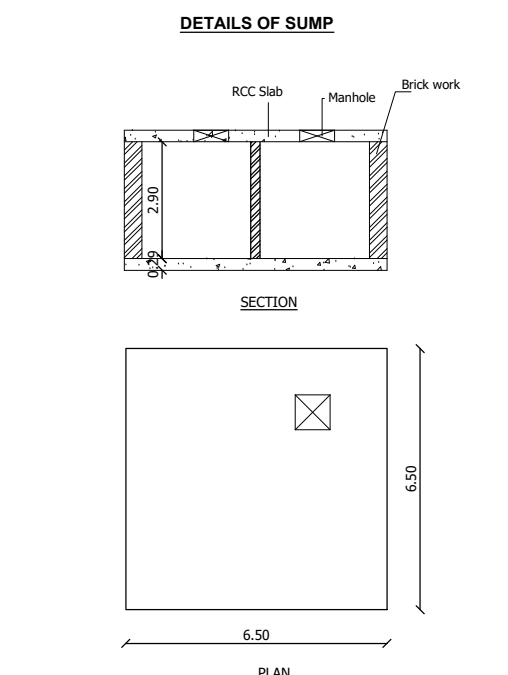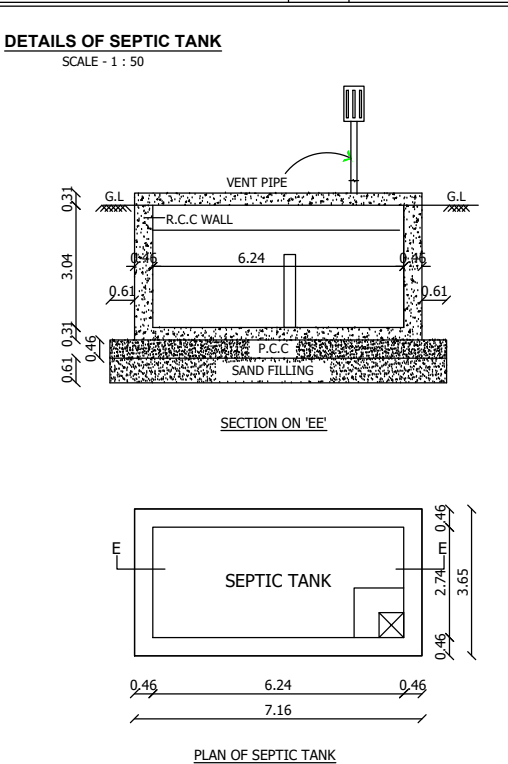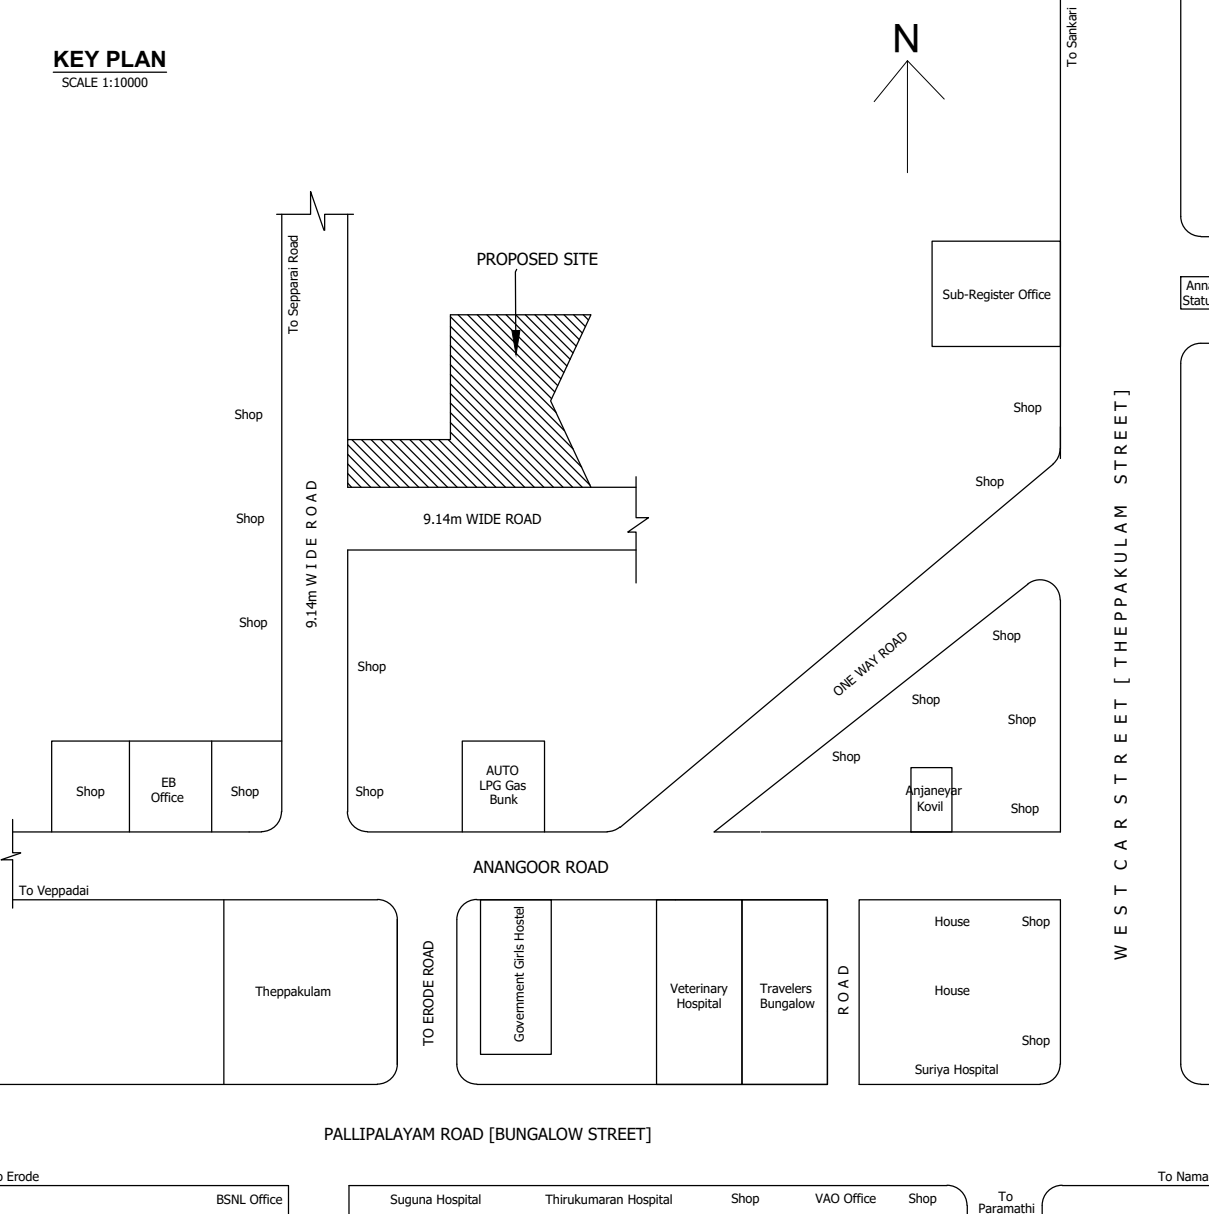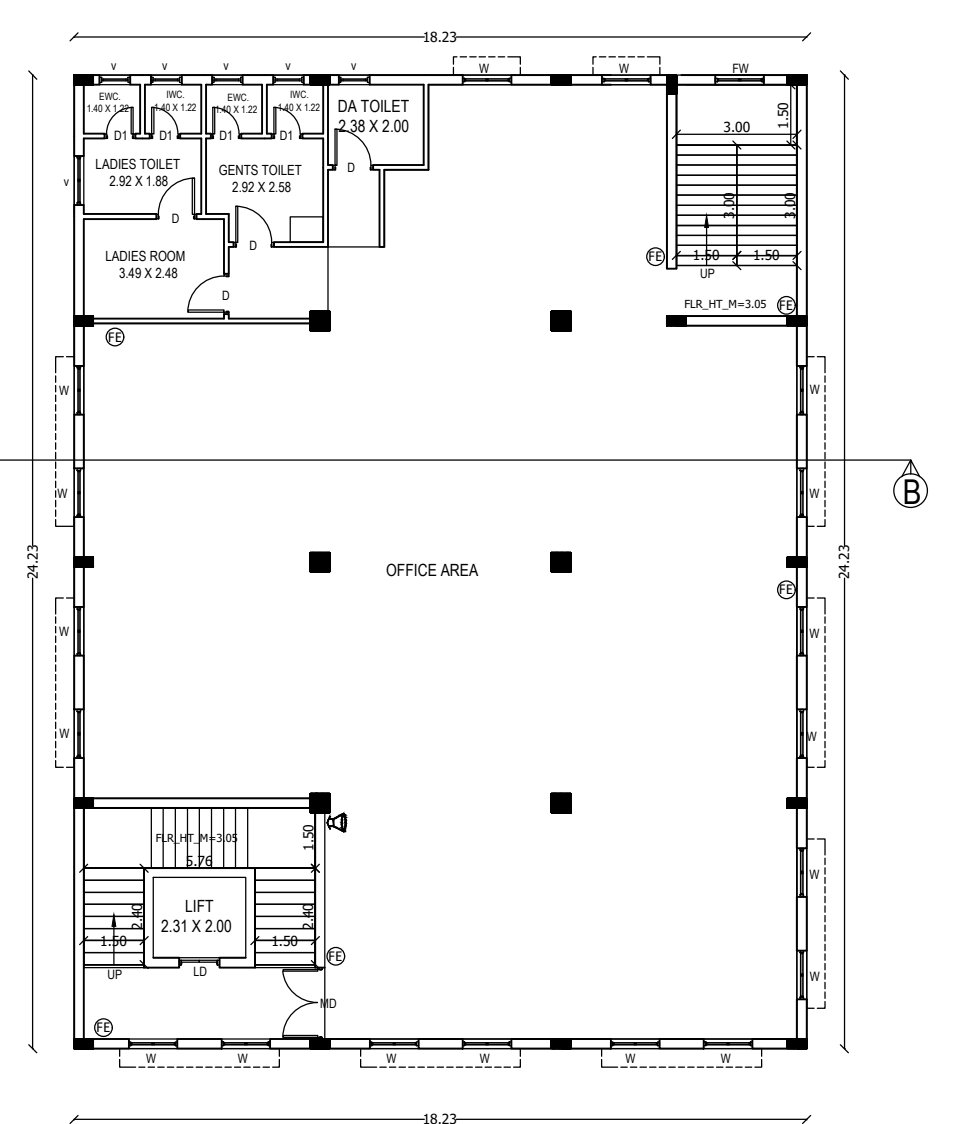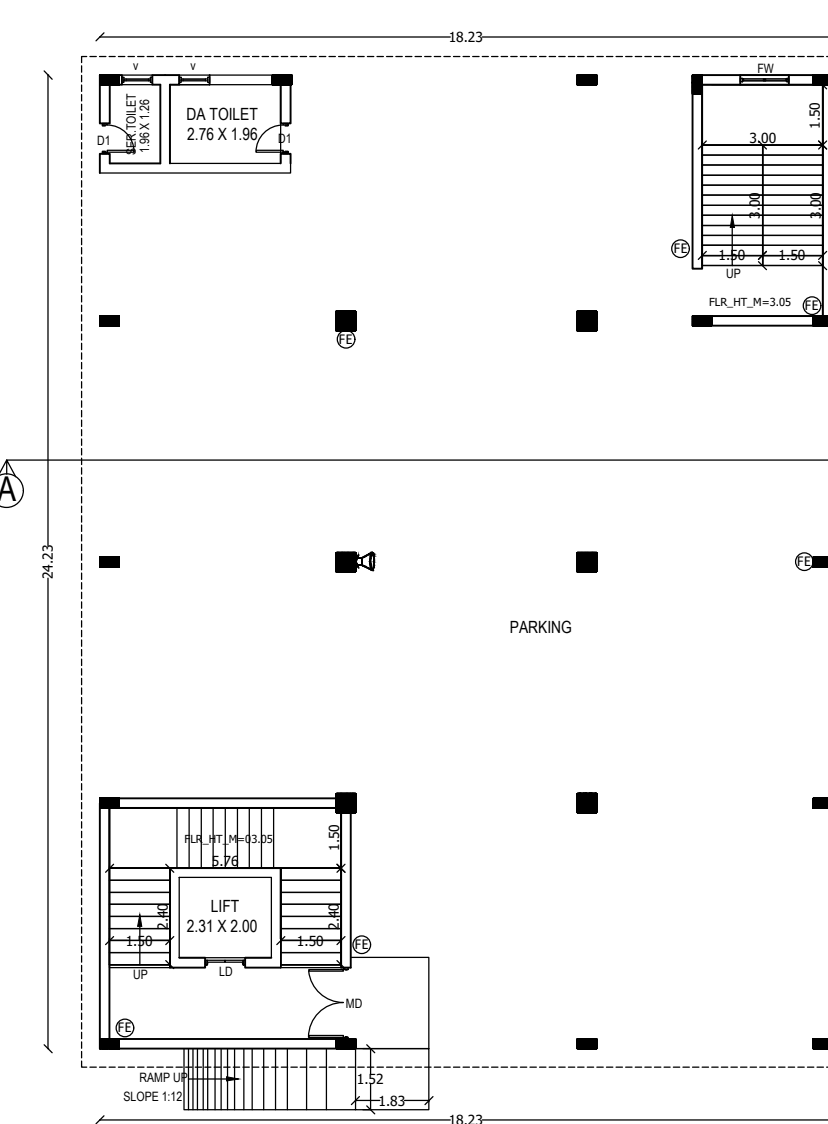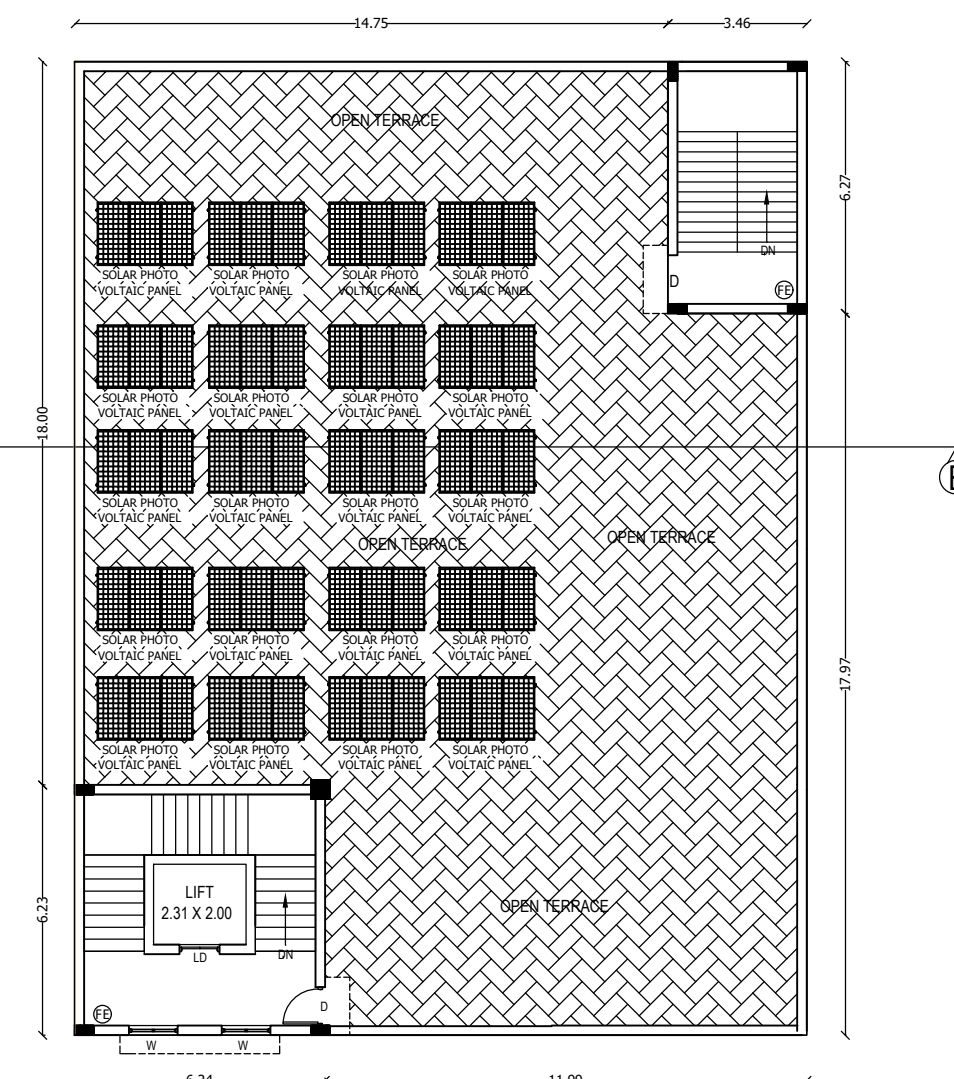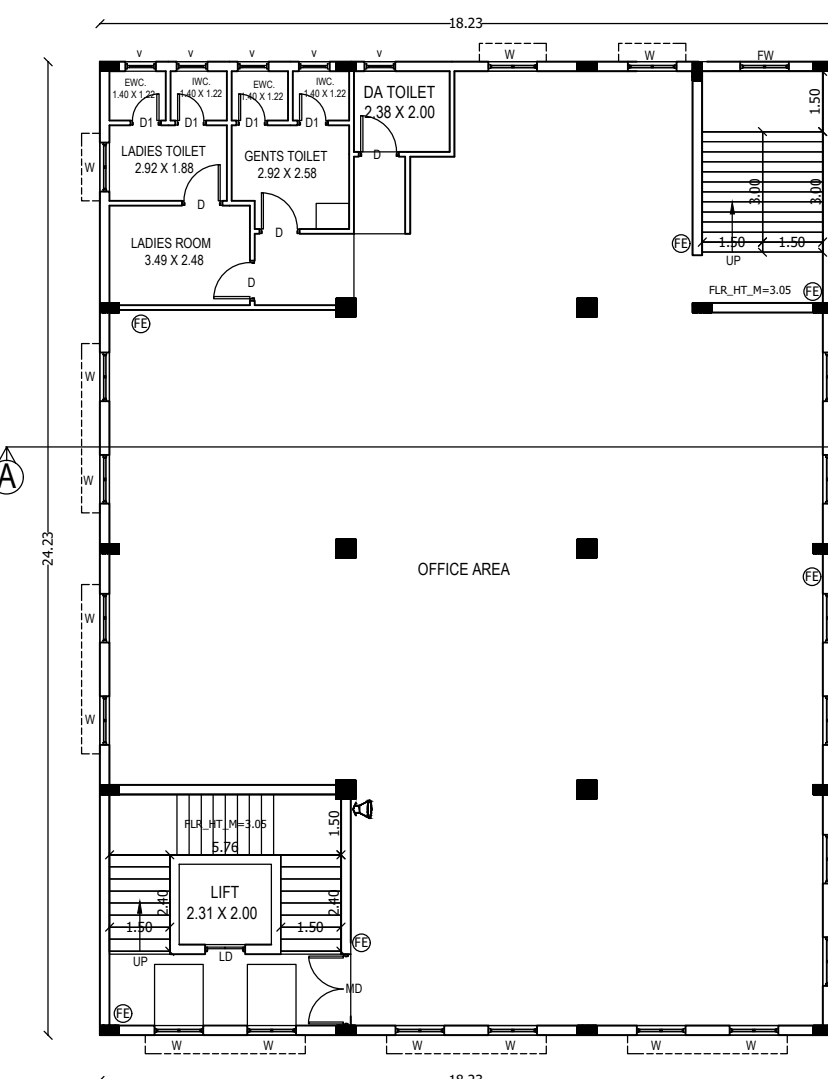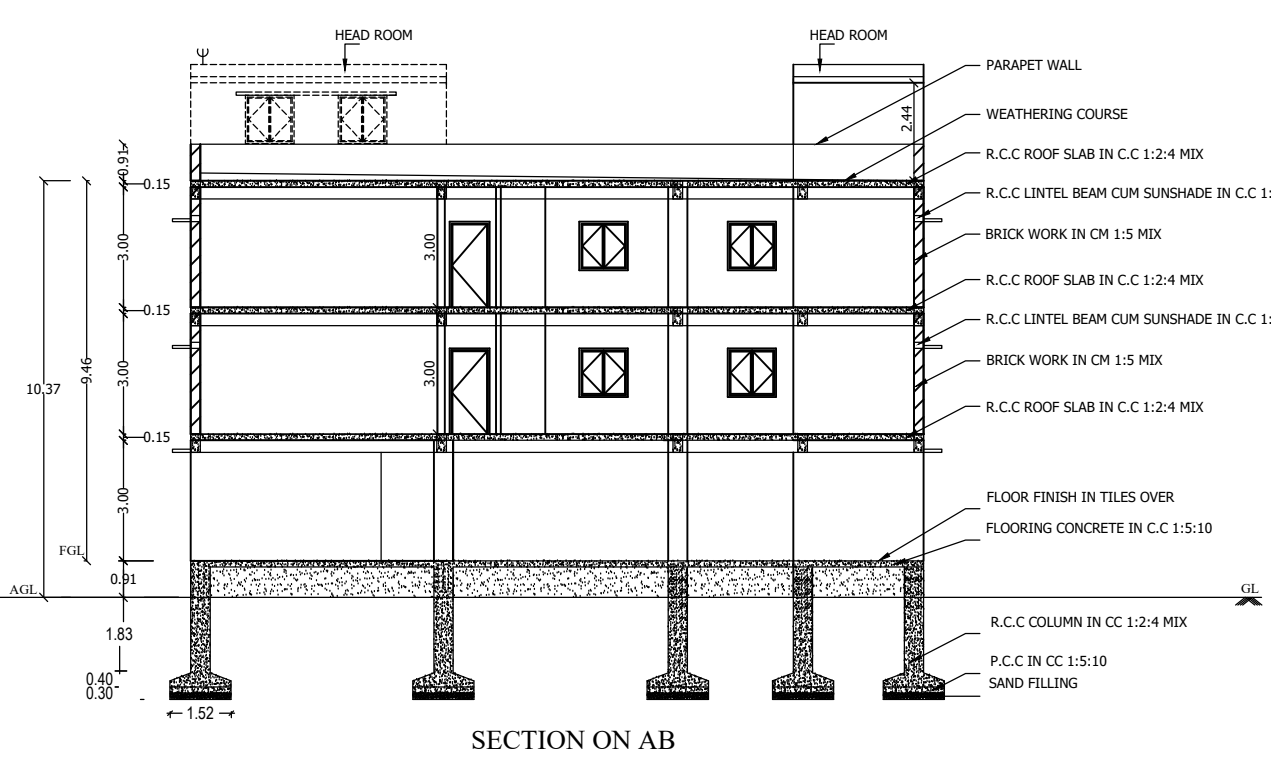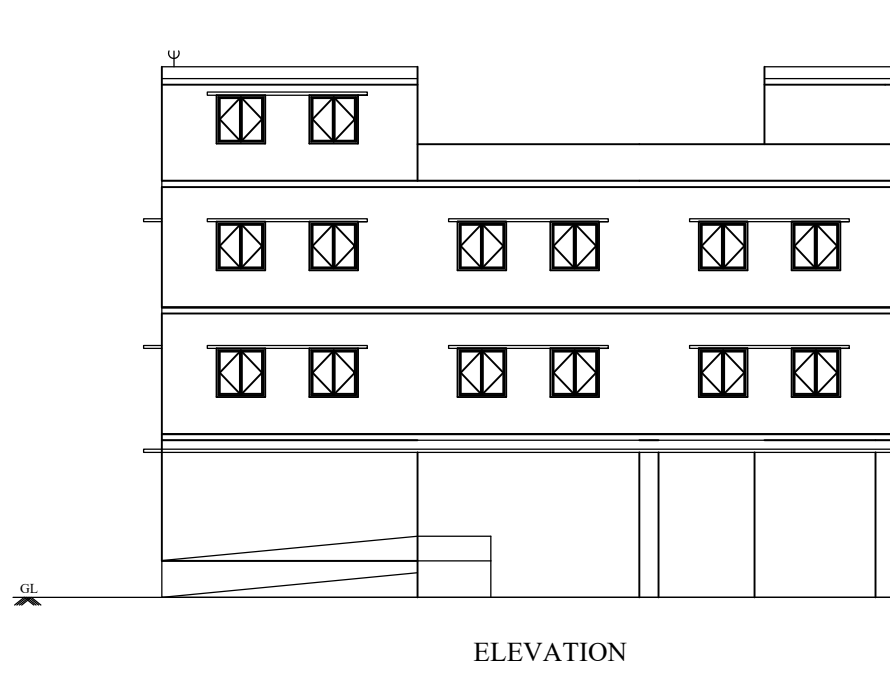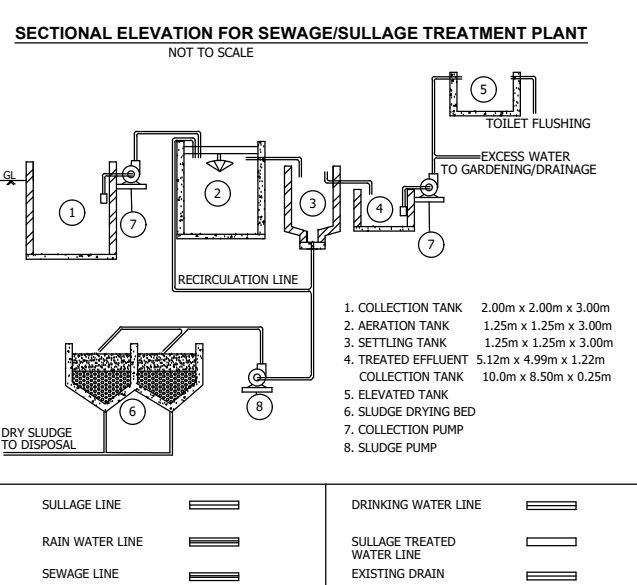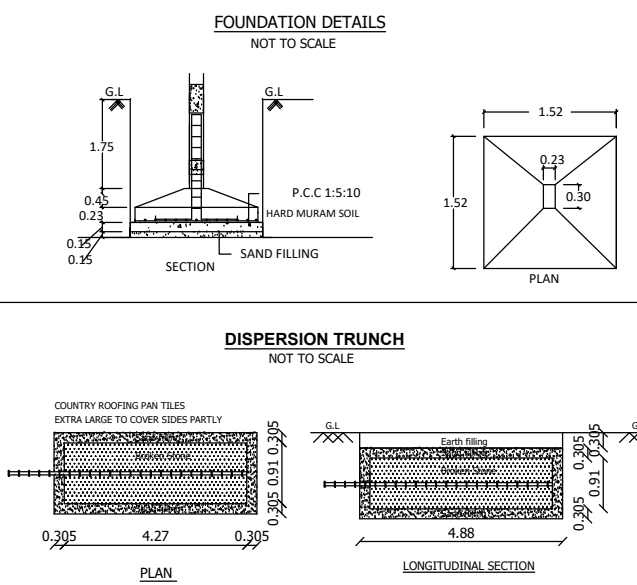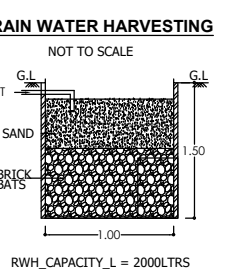

 AREA STATEMENT:-			
DESCRIPTIONS			Sq.METER
SITE AREA:-			
AS PER DEED AREA			1839.87
AS PER PLR / FMB AREA			1839.00
SUPER IMPOSED PLOT AREA			1810.80
BUILDING AREA:-			
FLOOR NAME	FSI AREA (IN Sq.m)	NON FSI AREA (IN Sq.m)	BUILTUP AREA (IN Sq.m)
STILT FLOOR	---	441.71	441.71
FIRST FLOOR	441.71	---	441.71
SECOND FLOOR	441.71	---	441.71
HEAD ROOM	---	60.56	60.56
GRAND TOTAL IN Sq.M	883.42	502.27	1385.69
GRAND TOTAL IN Sq.Ft	9505.60	5404.42	14910.02
FLOOR SPACE INDEX (F.S.I.):			
F.S.I AREA	= 883.42 Sq.m / 1839.87 Sq.m = 0.487 < 2.00		
PLOT COVERAGE (P.C.):			
MAX FLOOR AREA AT ANY FLOOR / PLOT AREA x 100 = 441.71 Sq.m / 1839.87 Sq.m x 100 = 24.33%			
JOINERY DETAILS:-			
REFERENCE	DESCRIPTIONS		SIZE (IN METER)
MD	MAIN DOOR		1.83 X 2.13
LD	LIFT DOOR		1.52 X 2.13
D	DOOR		1.52 X 2.13
D1	DOOR		1.00 X 2.13
W	WINDOW		1.22 X 1.83
V	VENTILATOR		0.84 X 0.91
PARKING DETAILS:-			
DESCRIPTIONS	REQUIRED	PROVIDED	
TWO WHEELERS	30 Nos	30 Nos	
CAR SLOTS	8 Nos	8 Nos	
D.A CAR SLOTS	1 No	1 No	
D.A TWO WHEELERS	3 Nos	3 Nos	
SCALE : 1:100 ALL DIMENSIONS ARE IN METER			
☒ FIRE ALARM			
☒ FIRE EXTINGUISHER APPARATUS PROVIDED IN NECESSARY PLACES			
☒ LIGHTNING CONDUCTOR ARRESTOR IS PROVIDED			
APPLICANT:-			
 R. NALLATHAMBI Senior Branch Manager 			
REGISTERED ENGINEER:-			
 Er. R. KANNAN B.E. Registered Engineer Grade-I Regd No: DTCP / NKIL / RE-1101/2025 CITY CONSTRUCTIONS 73/18, Lakshmi Complex, First Floor, North Car Street, Tiruchengode, Namakkal Dt. Pin: 637 211. Cell: 99659 92207.			
STRUCTURAL ENGINEER:-			
 Dr.S.NACHIMUTHU M.E.(Structures),Ph.D., Registered Structural Engineer Grade -I, Regd No.DTCP / NAMAKKAL / RSE -11/01/2025, No.7,Panchayat Union Office Complex, Tiruchengode - 637 211, Namakkal District.			