

PLAN SHOWING THE PROPOSED ADDITIONAL CONSTRUCTION OF VSK COLLEGE OF EDUCATION RUN BY VSK CHARITABLE & EDUCATIONAL TRUST IN

S.F.NO:34/7,8A,8B,9, 35/1 AT PULIVALAM VILLAGE & PANCHAYAT, THIRUMAYAM TALUK OF PUDUKKOTTAI DISTRICT.

SCALE:1:100

SHEET NO: 2/3

LEGEND

FILE NO:1311/2022/PD
ONLINE APPLICATION NO:
SWP/BPA/002770/2022 DATE:05.11.2022

SCHEDULE OF JOINERIES:

D1 -DOOR	1.20 X 2.13M
D2 -DOOR	- 1.00 X 2.13
D3-DOOR	- 0.80 X 2.13
W-WINDOW	- 1.50X 1.50
SW-WINDOW	- 1.50X 1.50
W2-WINDOW	- 1.20X 1.52
V-VENTILATOR	- 0.91X 0.91
V1-VENTILATOR	- 0.60X 0.91

Note:


- ♦ Waste Water Used for Garden
- ♦ Rain Water harvesting Details Provided
- ♦ Solar System Water tank provided
- ♦ Fire Resistance to be provided
- ♦ Emergency alarm to be provided
- ♦ Drinking water to be provided
- ♦ Rain water harvesting tank to be provided
- ♦ Solid waste tub to be Provided
- ♦ Waste water from recycled water tank & Trench connected to sullage disposal tank
- ♦ 'U' traps provided in septic tank to prevent curb breeding of mosquitoes
- ♦ Roof Top Surface Runoff Through Storm Water Drain ,Gate Gutter of Recharge Wells

Applicant Signature


Structural Engineer Signature

APPROVAL NO:SWP/DTCP/PD/BPA NO-01/2023


Registered Engineer Signature

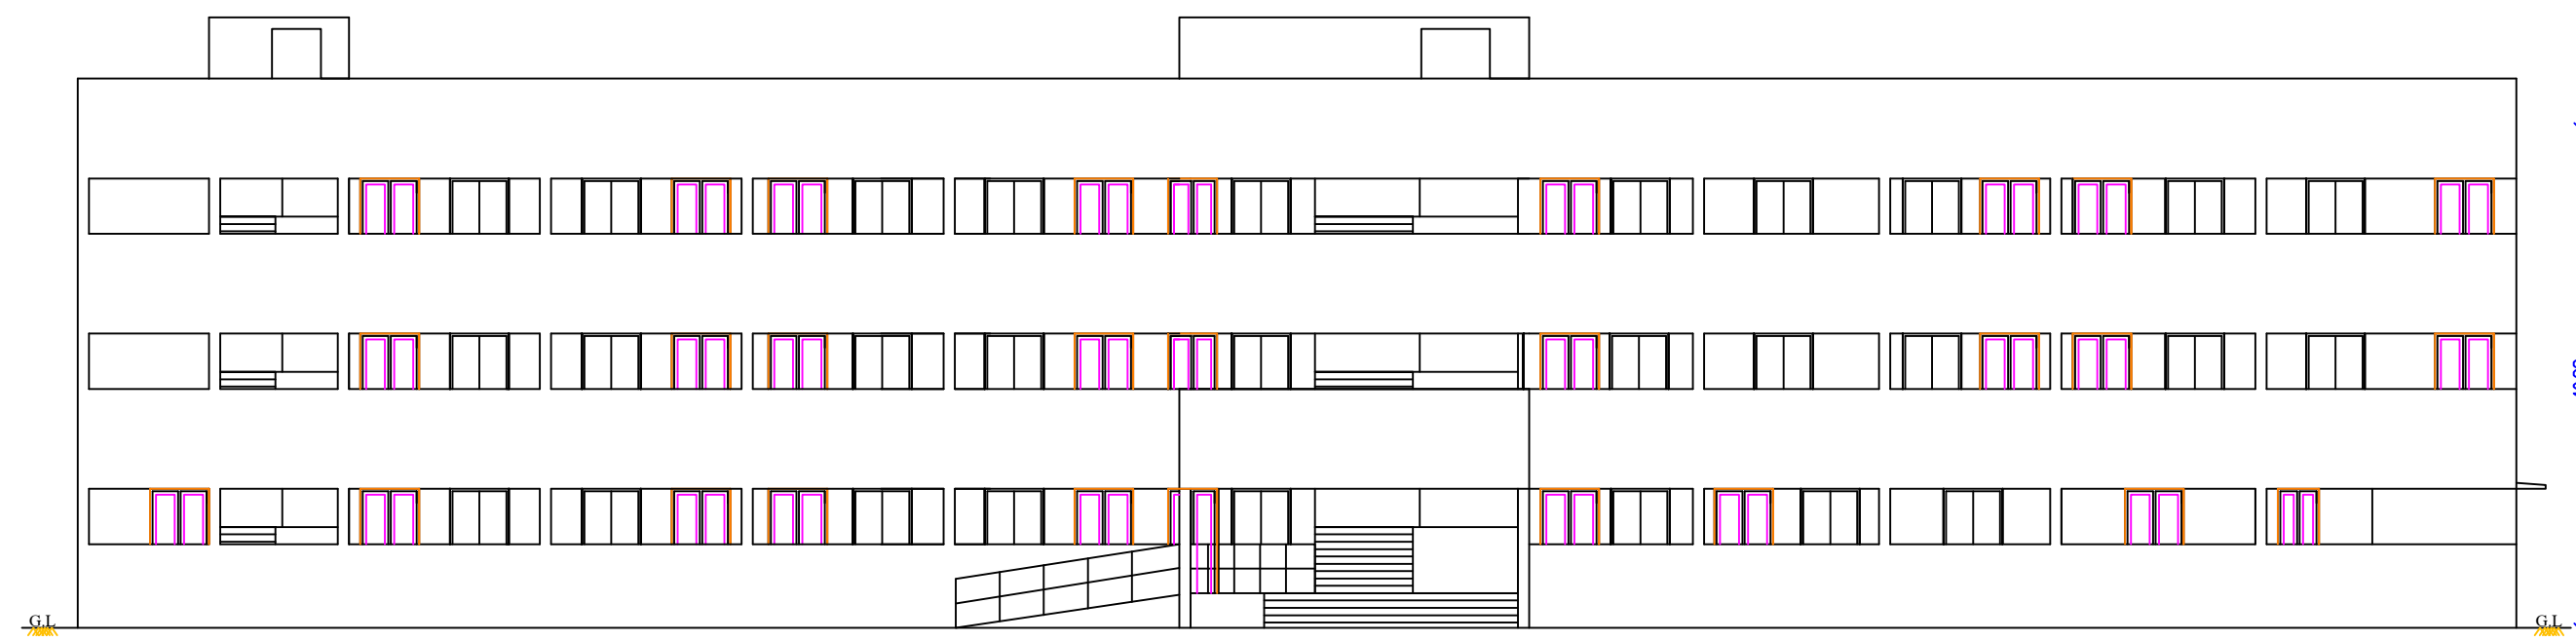


ELEVATION

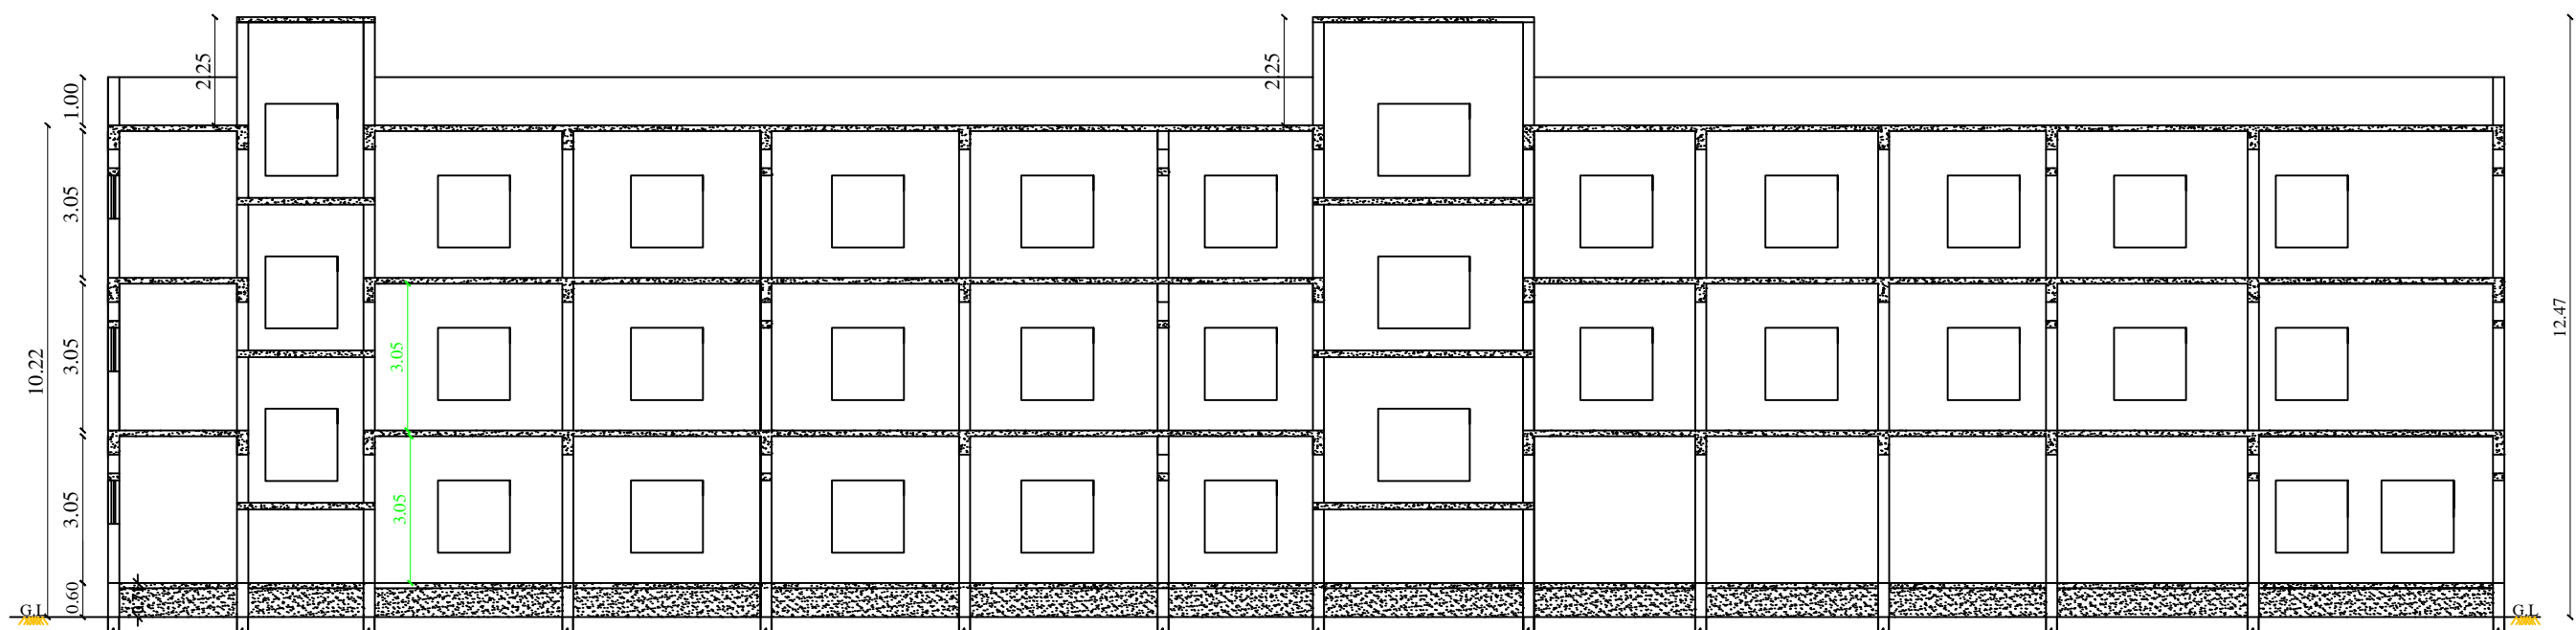


SECTION ON 'AB'

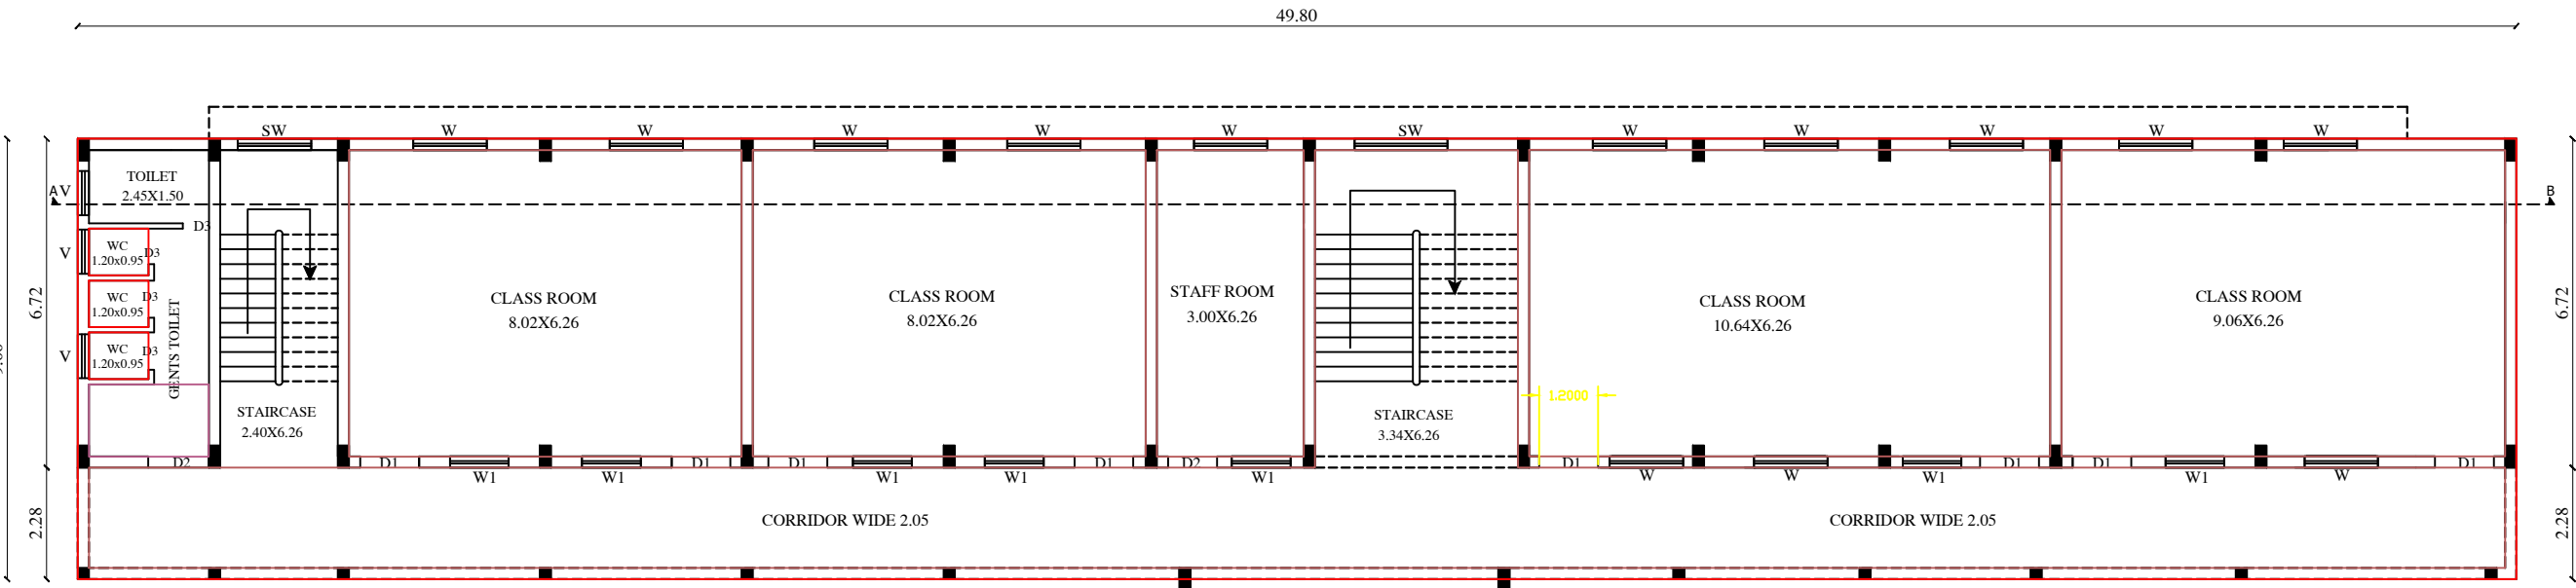


PRO.SECOND FLOOR PLAN

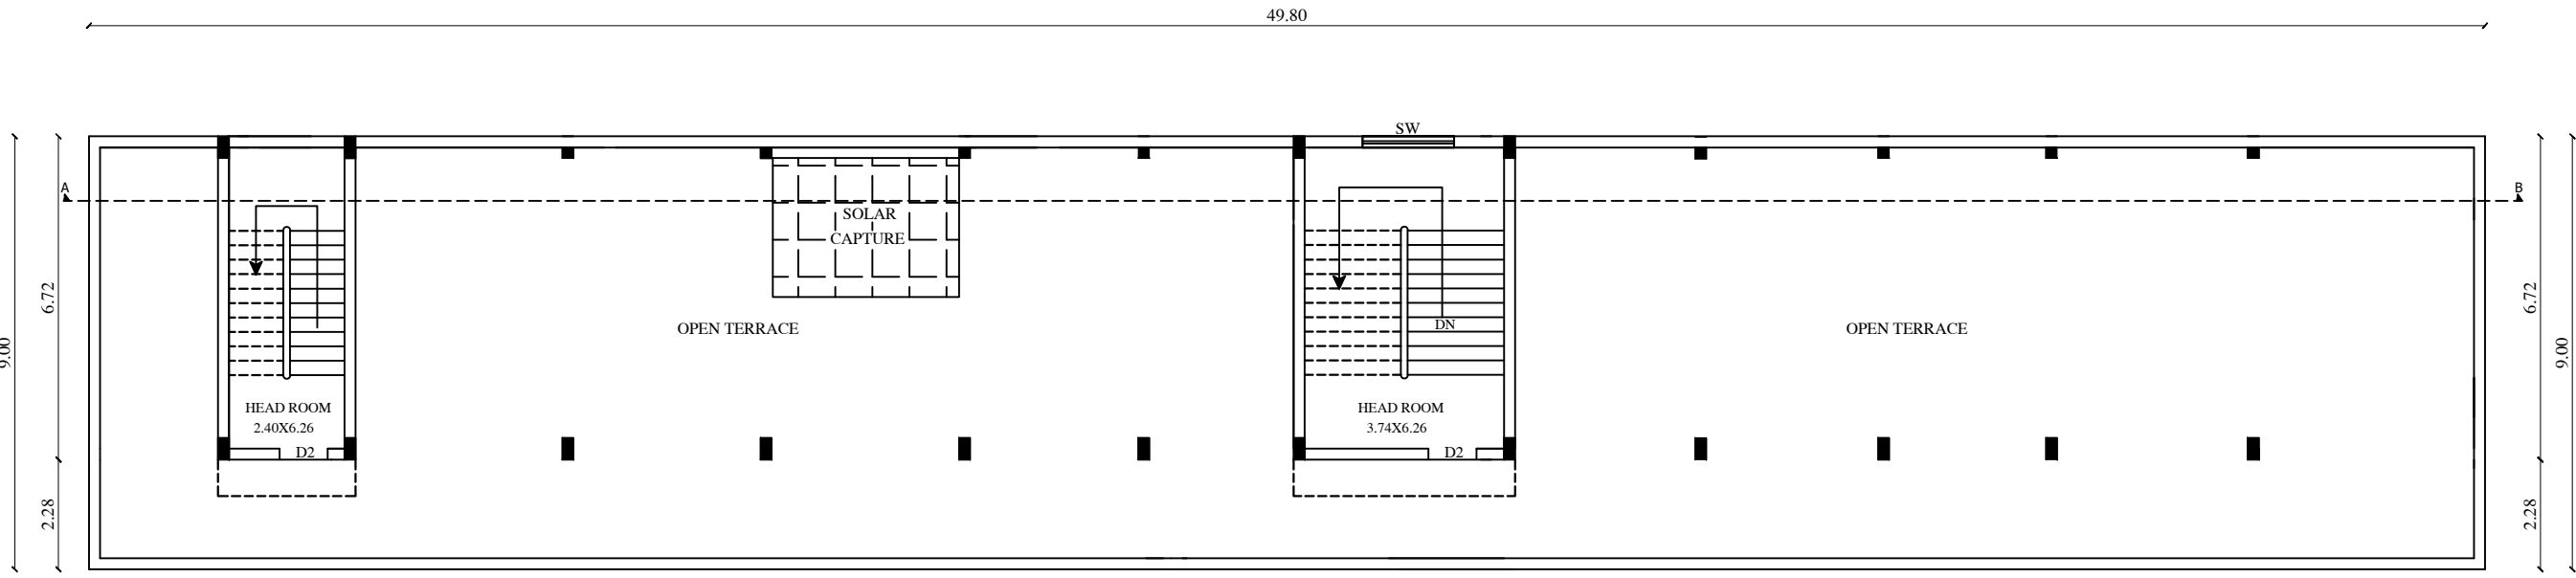

TERRACE FLOOR PLAN

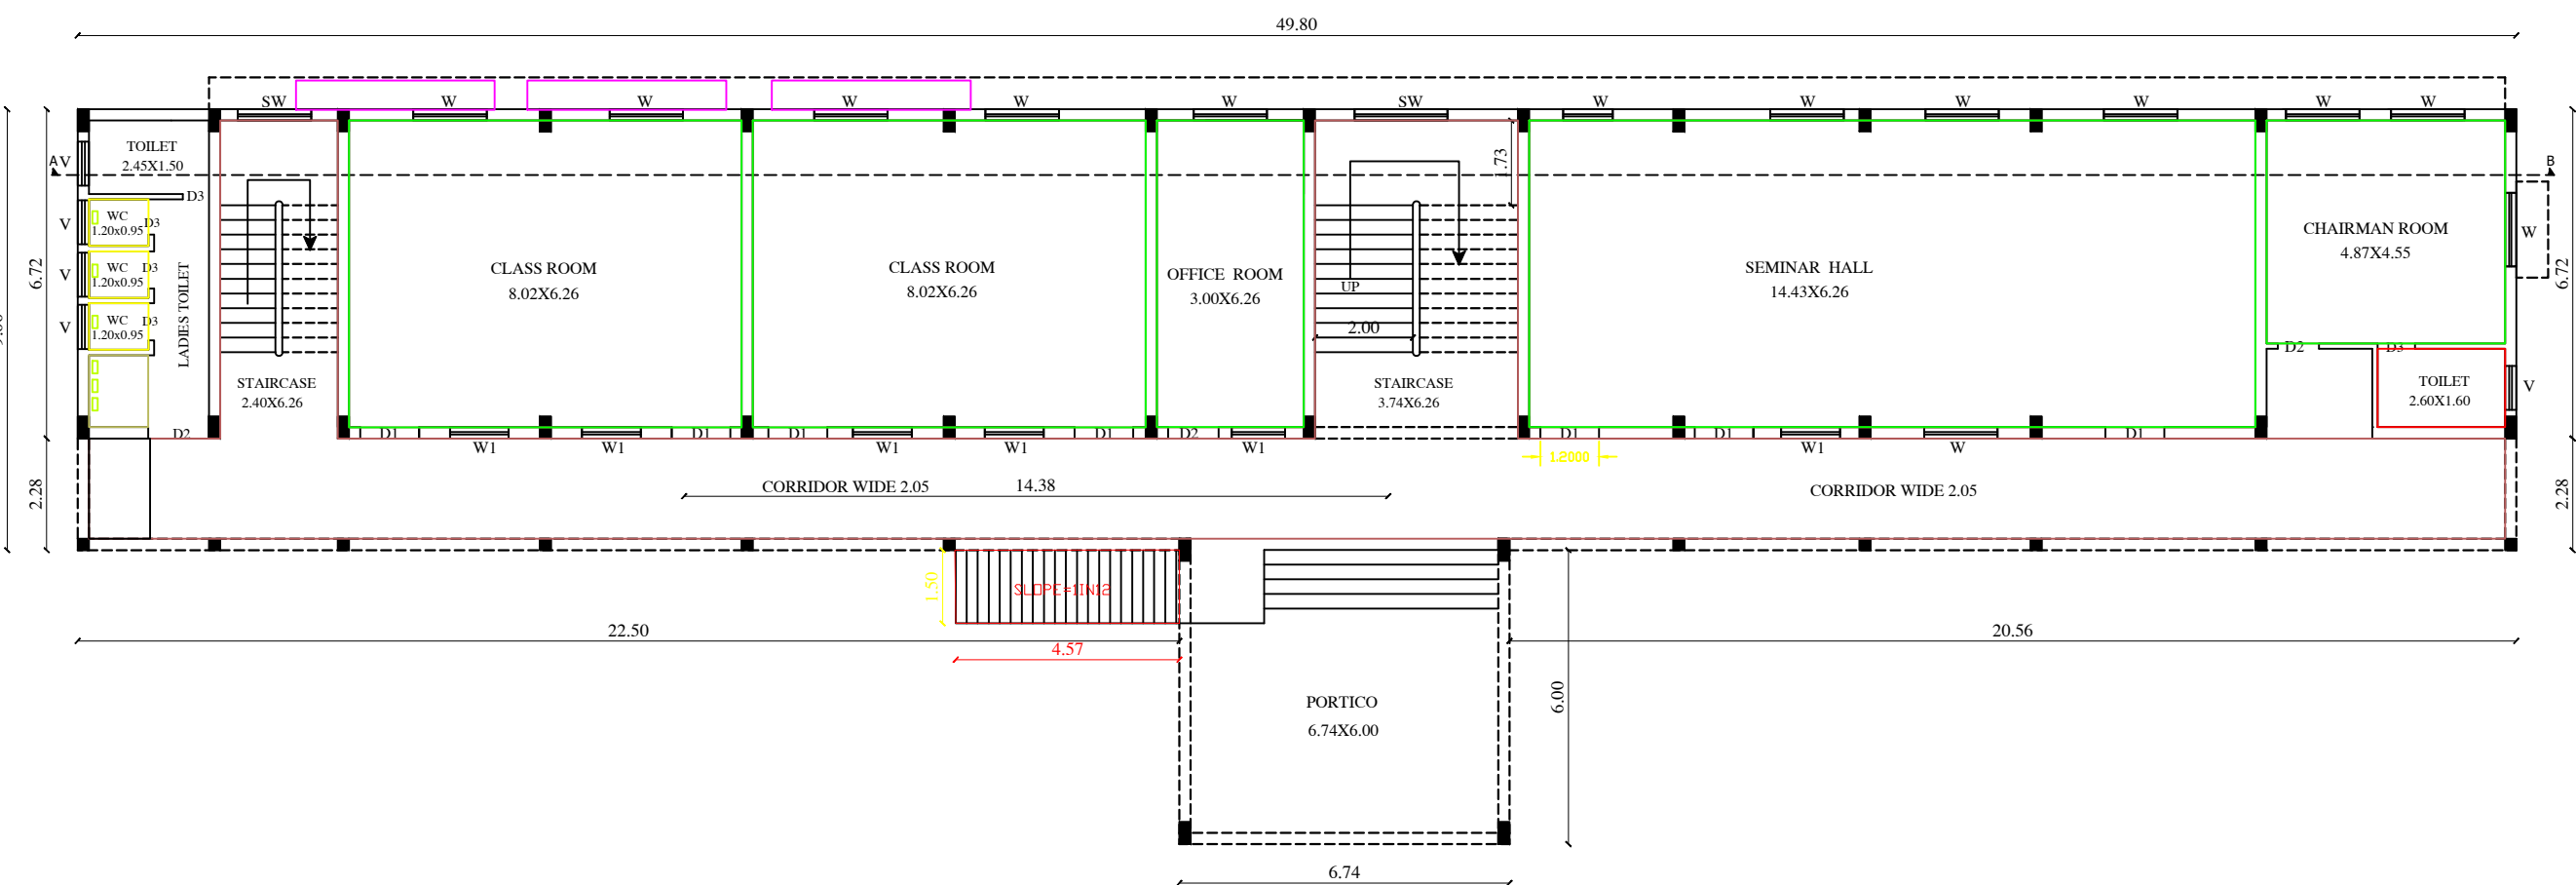

PRO.GROUND FLOOR PLAN

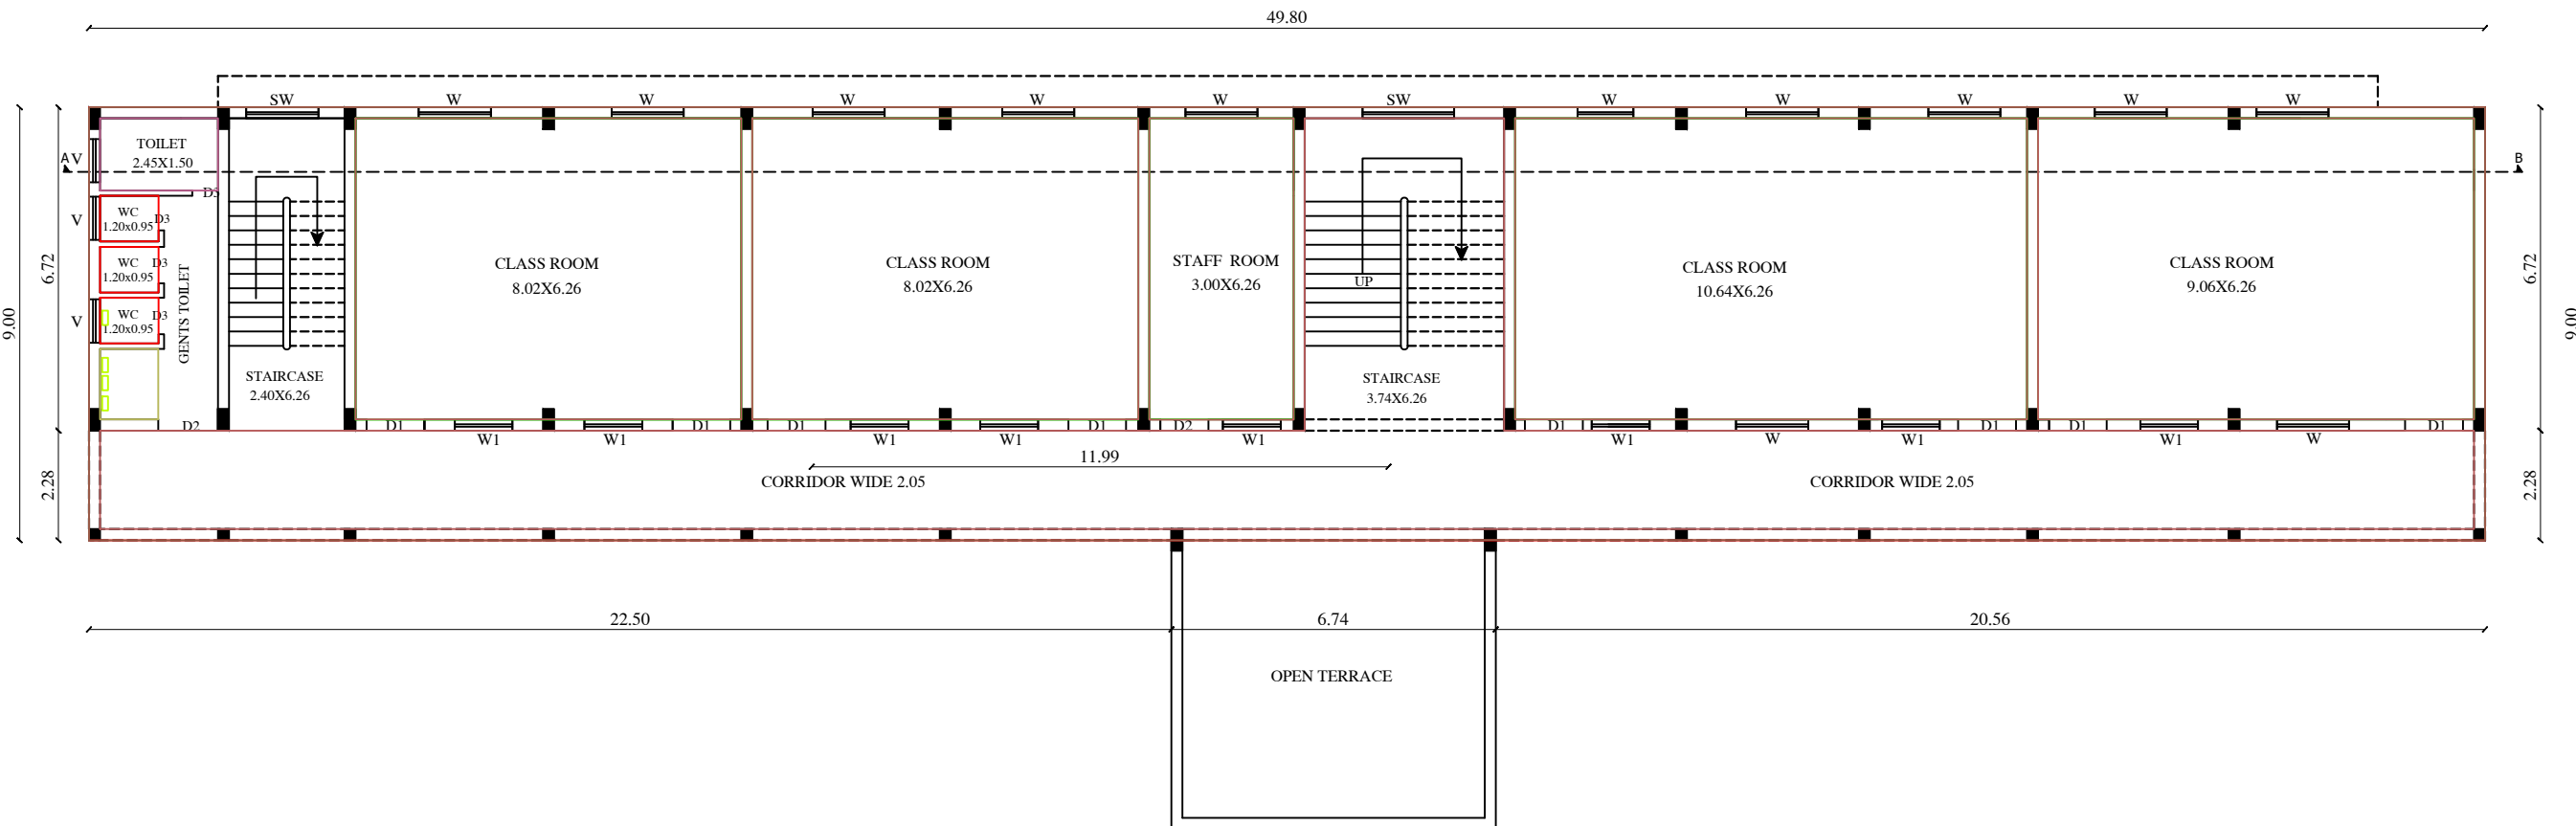

PRO.FIRST FLOOR PLAN

S.F.NO:34/7,8A,8B,9, 35/1 AT PULIVALAM VILLAGE & PANCHAYAT, THIRUMAYAM TALUK OF PUDUKKOTTAI DISTRICT.

LEGEND

ONLINE APPLICATION NO:
SWP/BPA/002770/2022 DATE:05.11.2022

OFFICE USE


APPLICANT

STRUCTURAL ENGINEER

APPROVAL NO:



SWP/DTCP/PD/BPA NO:01/2023

REGISTERED ENGINEER

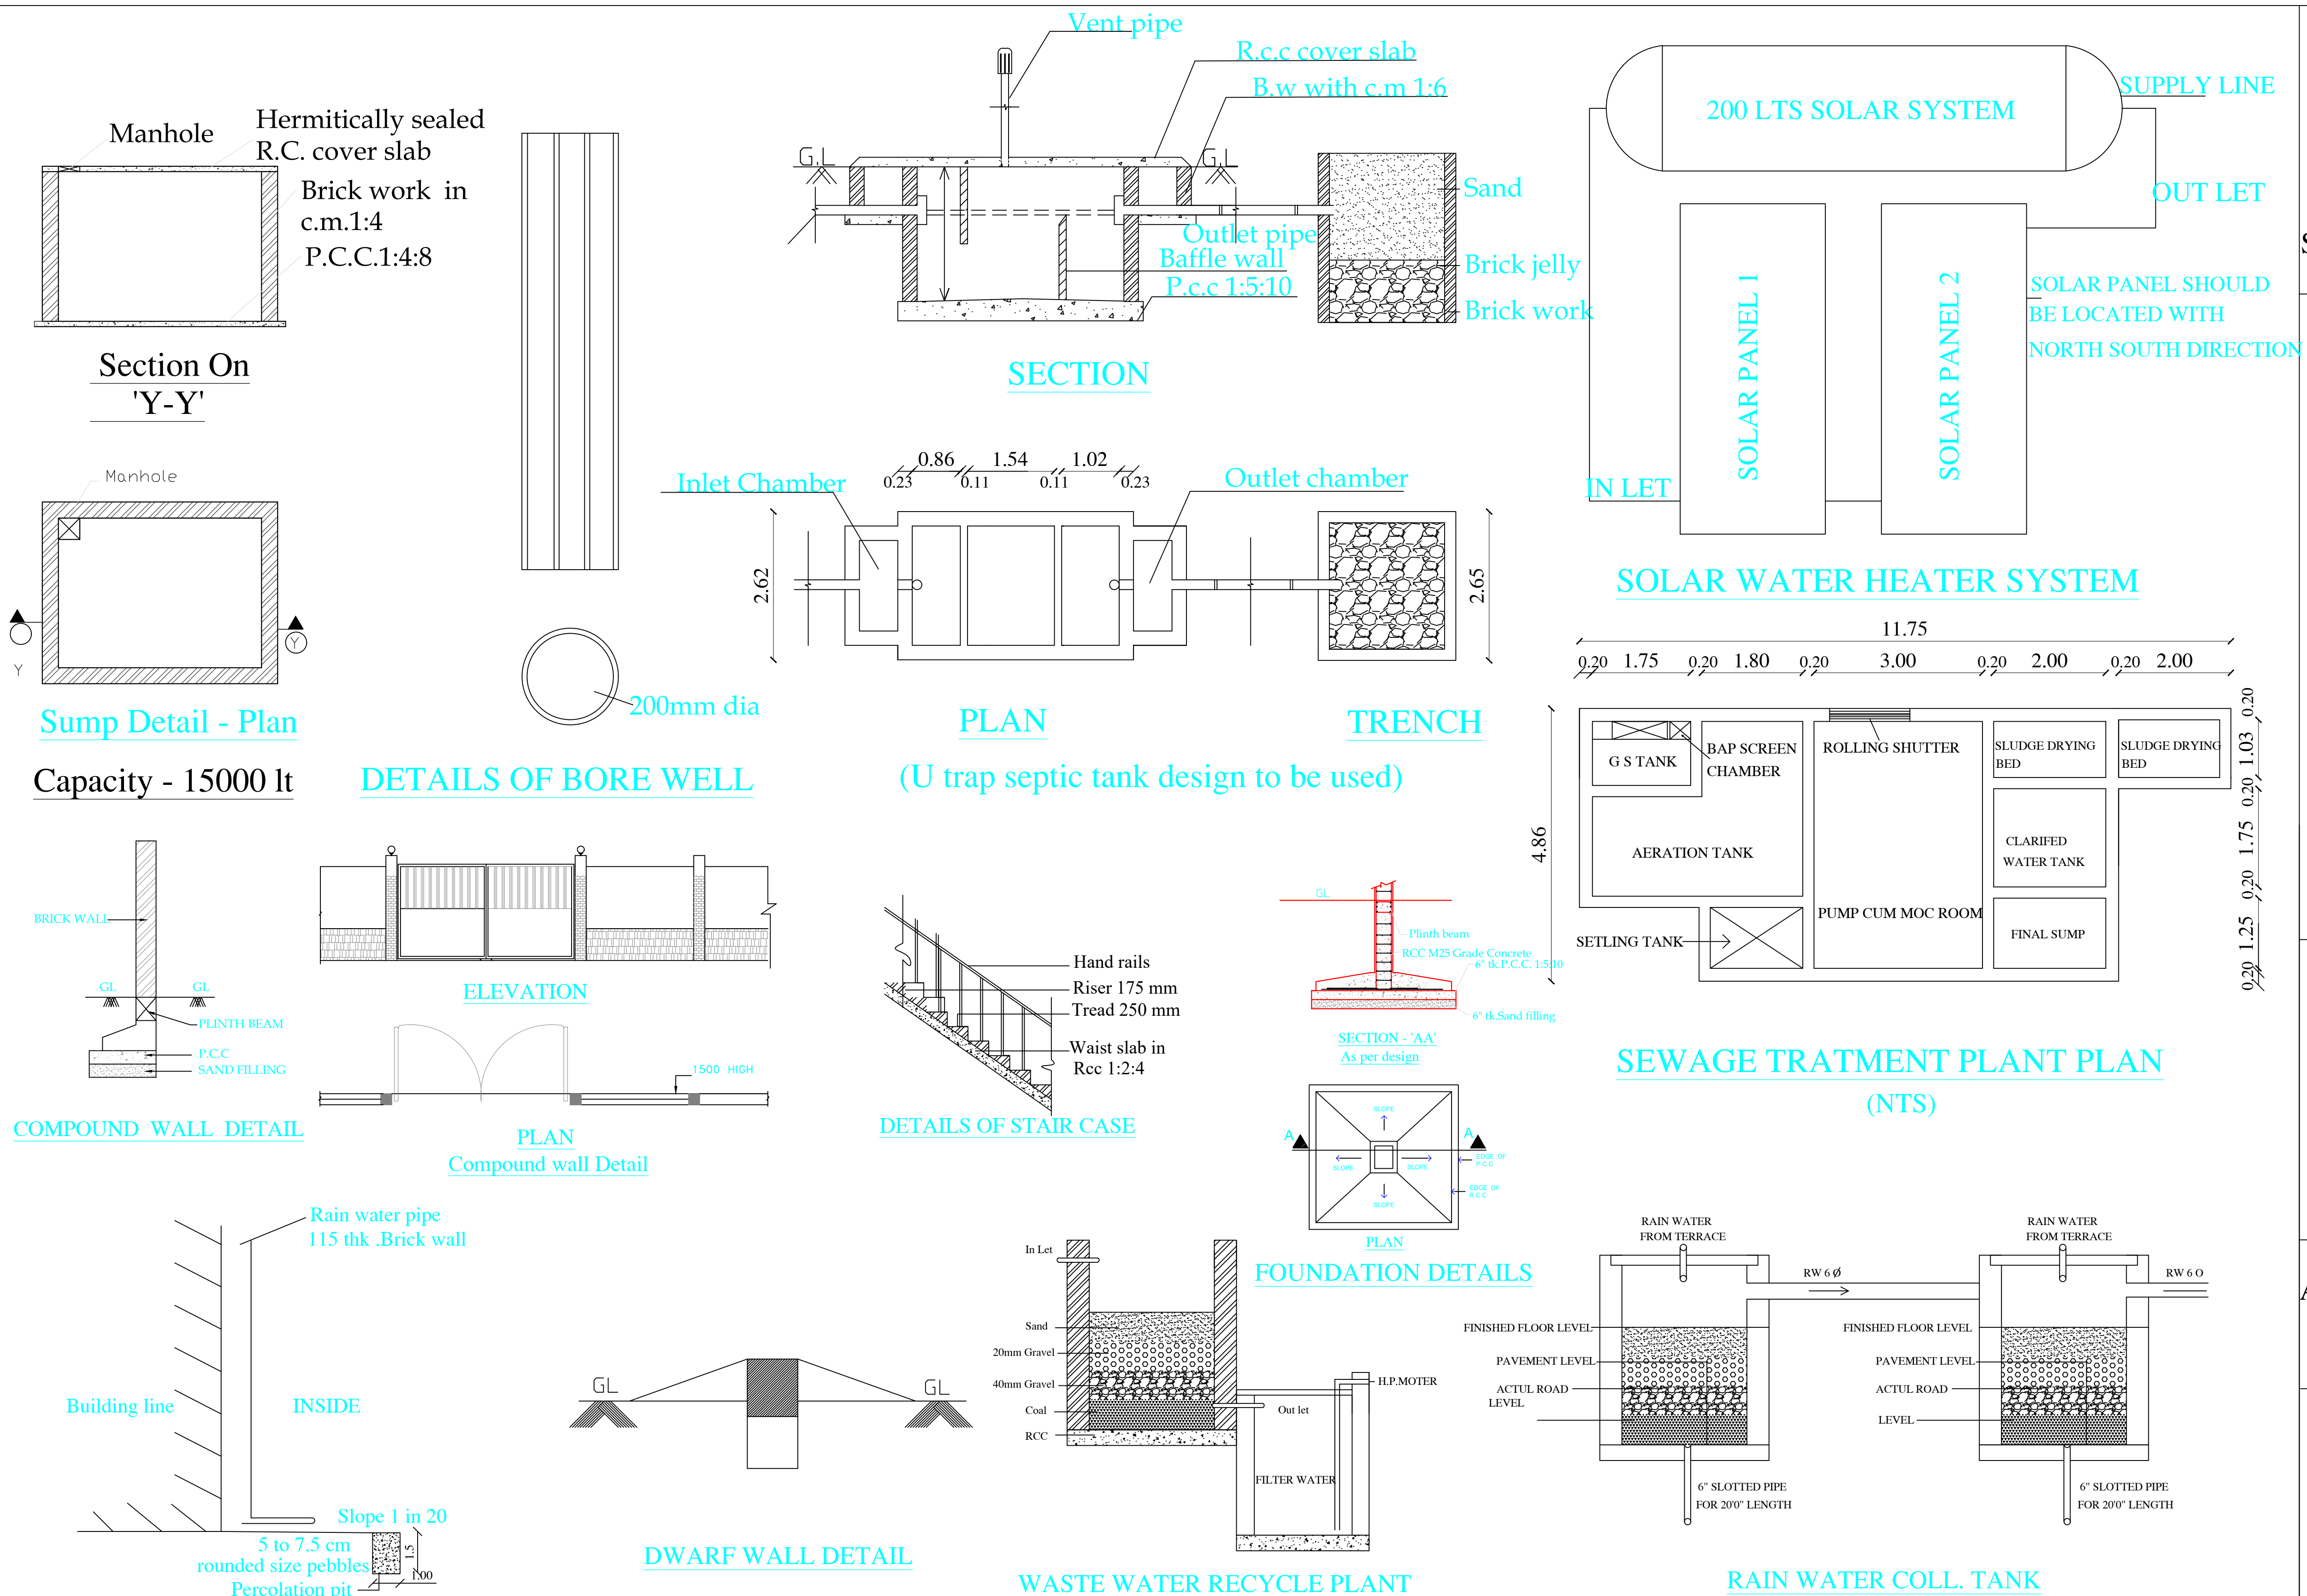

SITE PLAN SHOWING THE PROPOSED ADDITIONAL CONSTRUCTION OF VSK COLLEGE OF EDUCATION RUN BY VSK CHARITABLE & EDUCATIONAL TRUST IN

S.F.NO:34/7,8A,8B,9, 35/1 AT PULIVALAM VILLAGE & PANCHAYAT, THIRUMAYAM TALUK OF PUDUKKOTTAI DISTRICT.

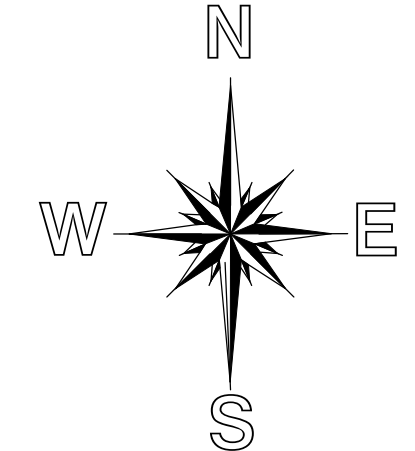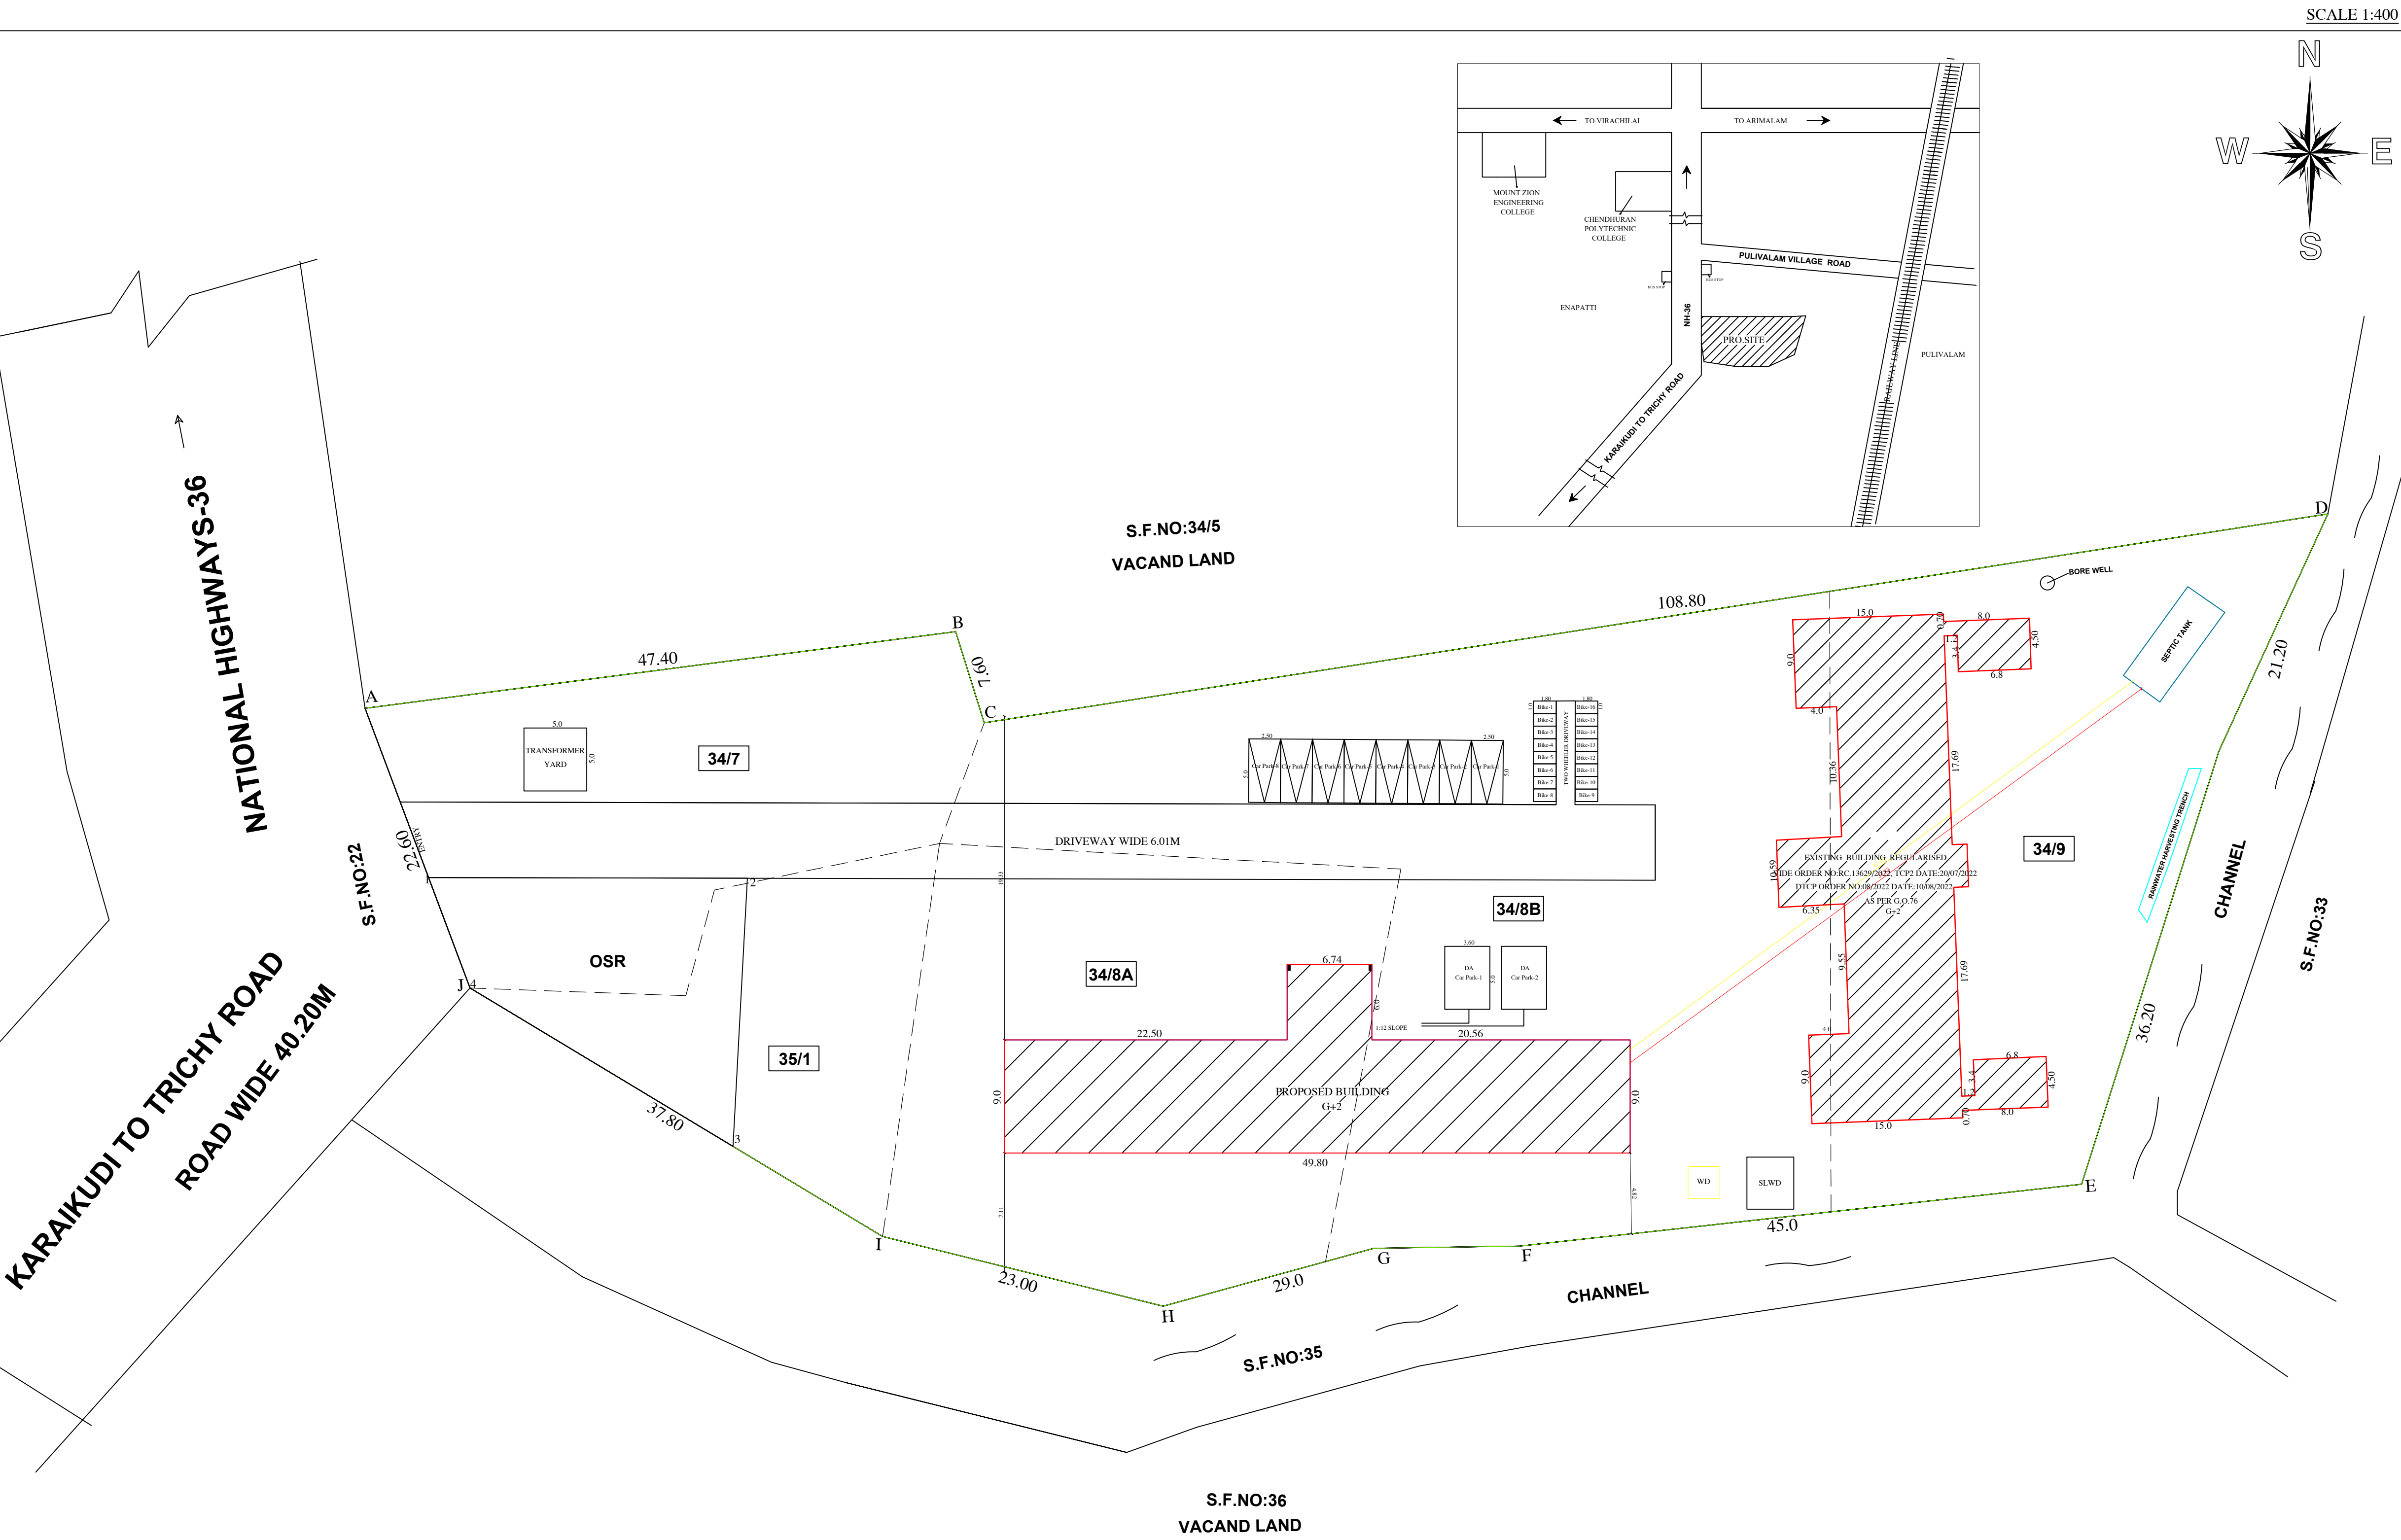

SCALE 1:400

LEGEND

FILE NO:1311/2022/PD
ONLINE APPLICATION NO:SWP/BPA/002770/2022 DATE:05.11.2022

AREA STATEMENT

Sq.Mt

SITE AREA

6300.00

(EXISTING.BUILDING)

DESCRIPTION	Sq.Mt	LEGEND :
EXI.GROUND FLOOR	762.72	SITE BOUNDARY
EXI.FIRST FLOOR	762.72	PRO. BUILDING
EXI.SECOND FLOOR	762.72	EXI. BUILDING
TOTAL AREA	2288.16	EXG. ROAD

BLOCK-I (PROPOSED BUILDING)

DESCRIPTION	NON FSI AREA Sq.Mt	FSI AREA Sq.Mt	TOTAL AREA Sq.Mt
PRO.GROUND FLOOR	-	488.64	488.64
PRO.FIRST FLOOR	-	448.20	448.20
PRO.SECOND FLOOR	-	448.20	448.20
TOTAL AREA	-	1385.04	1385.04

FSI = 3673.20/6300.00=0.58<2.00
PLOT COVERAGE =19.86%

OSR AREA =350.00 Sq.mt

PARKING DETAILS

DESCRIPTION	REQUIRED	PROVIDED
CAR PARKING SPACE	8	10
TWO WHEELER PARKING SPACE	16	16

Applicant Signature

Structural Engineer Signature

APPROVAL NO: SWP/DTCP/PD/BPA NO:01/2023

K. ஆனந்த்
அளவீடுதலி வரைவாளர்
A.சுரேஸ்
வரைவாளர் நிலை-II
E.ராஜேந்திரன்
மேற்பார்வையாளர்

Registered Engineer Signature