

PLAN SHOWING THE PROPOSED CONSTRUCTION OF R.C.C ROOF GROUND FLOOR AND FIRST FLOOR

COMMERCIAL BUILDING AND SECOND FLOOR RESIDENTIAL BUILDING IN 1.OLD S.F.NO: 123/7, AT


NEW S.F.NO:306/17, PATTA NO: 1629, 2.OLD S.F.NO: 123/7, AT NEW S.F.NO:306/18, PATTA NO: 1142, WARD NO:10,

[DEMOLISHING R.C.C ROOF RESIDENTIAL BUILDING], AT METTUR MAIN ROAD NEAR,

NANGAVALLI TOWN PANCHAYAT , METTUR -TK, SALEM -DT.


APPLICANT :

Mr.S.VENKATACHALAM S/O Mr.SELLAPPAN.

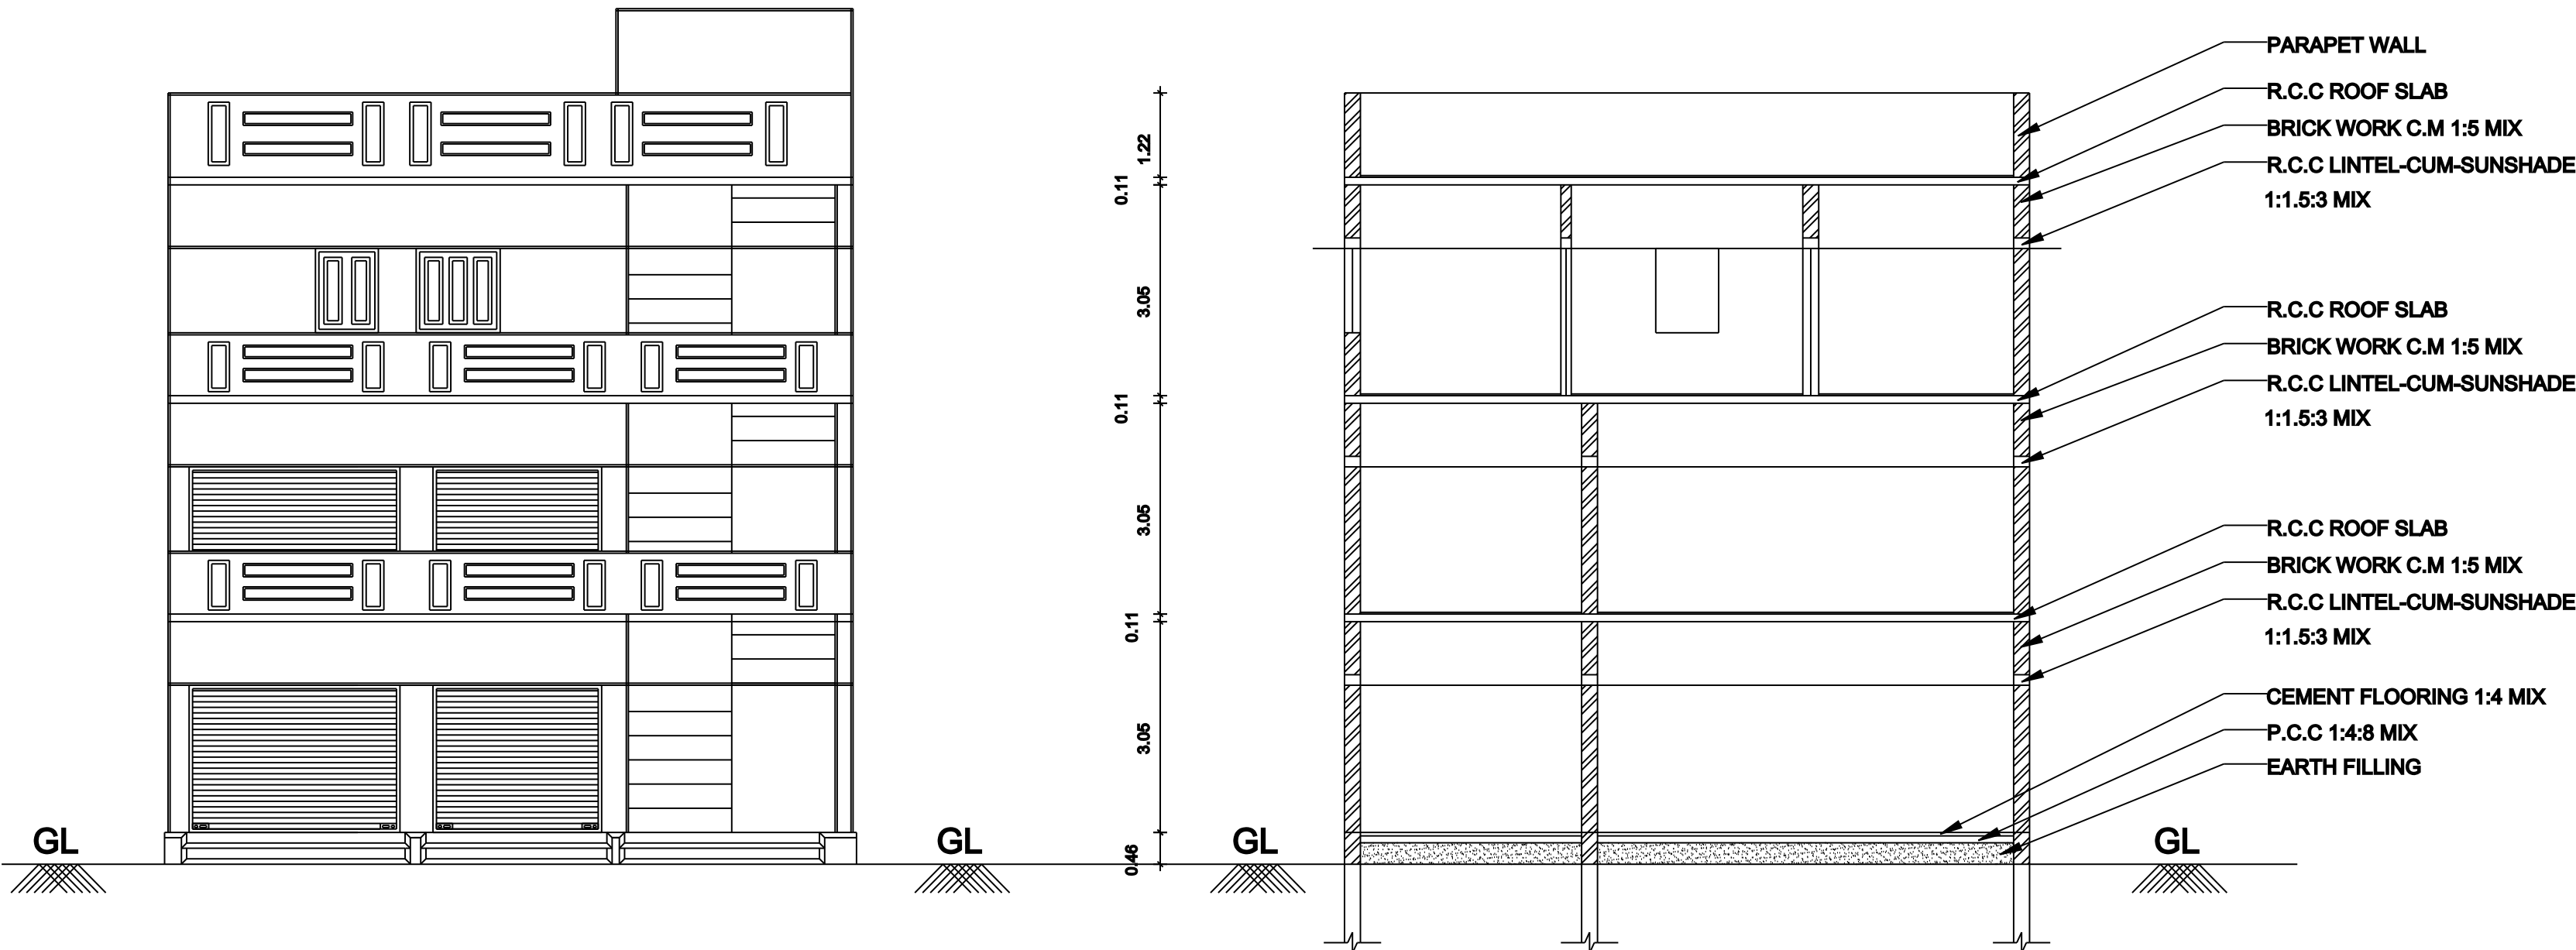

ELEVATION


SECTION ON "AA, BB & CC"

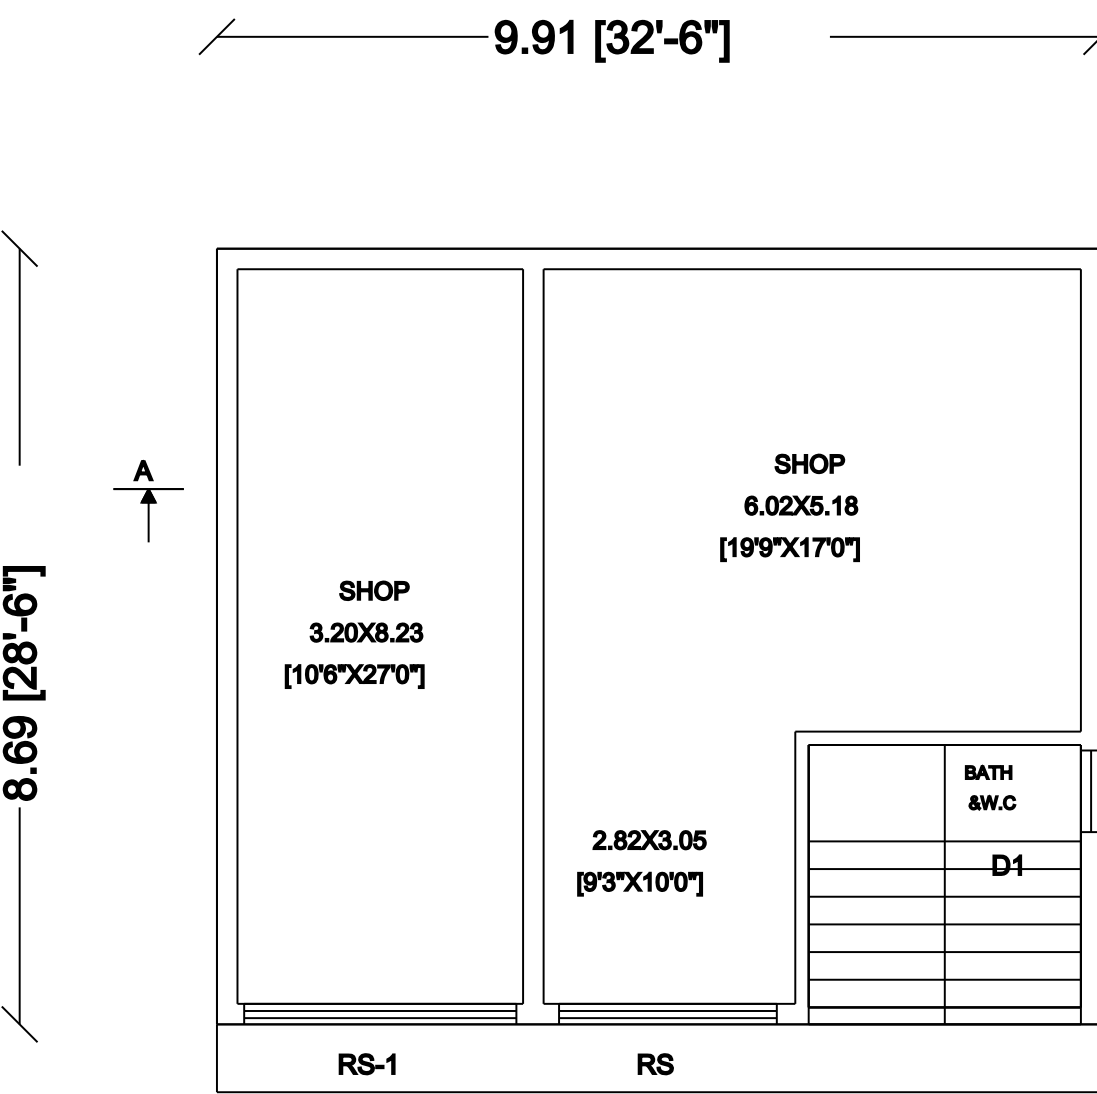

GROUND FLOOR PLAN

SCALE 1:100


[COMMERCIAL]

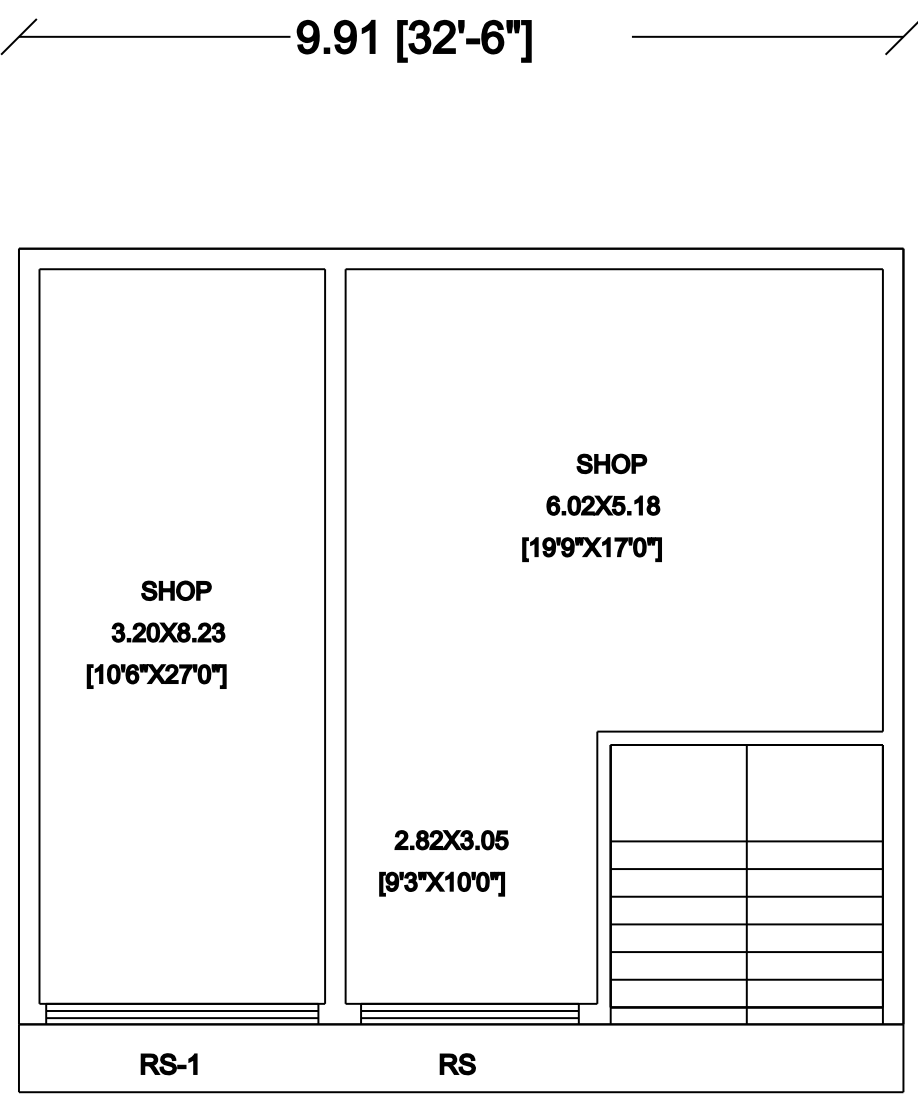

FIRST FLOOR PLAN

SCALE 1:100

[COMMERCIAL]

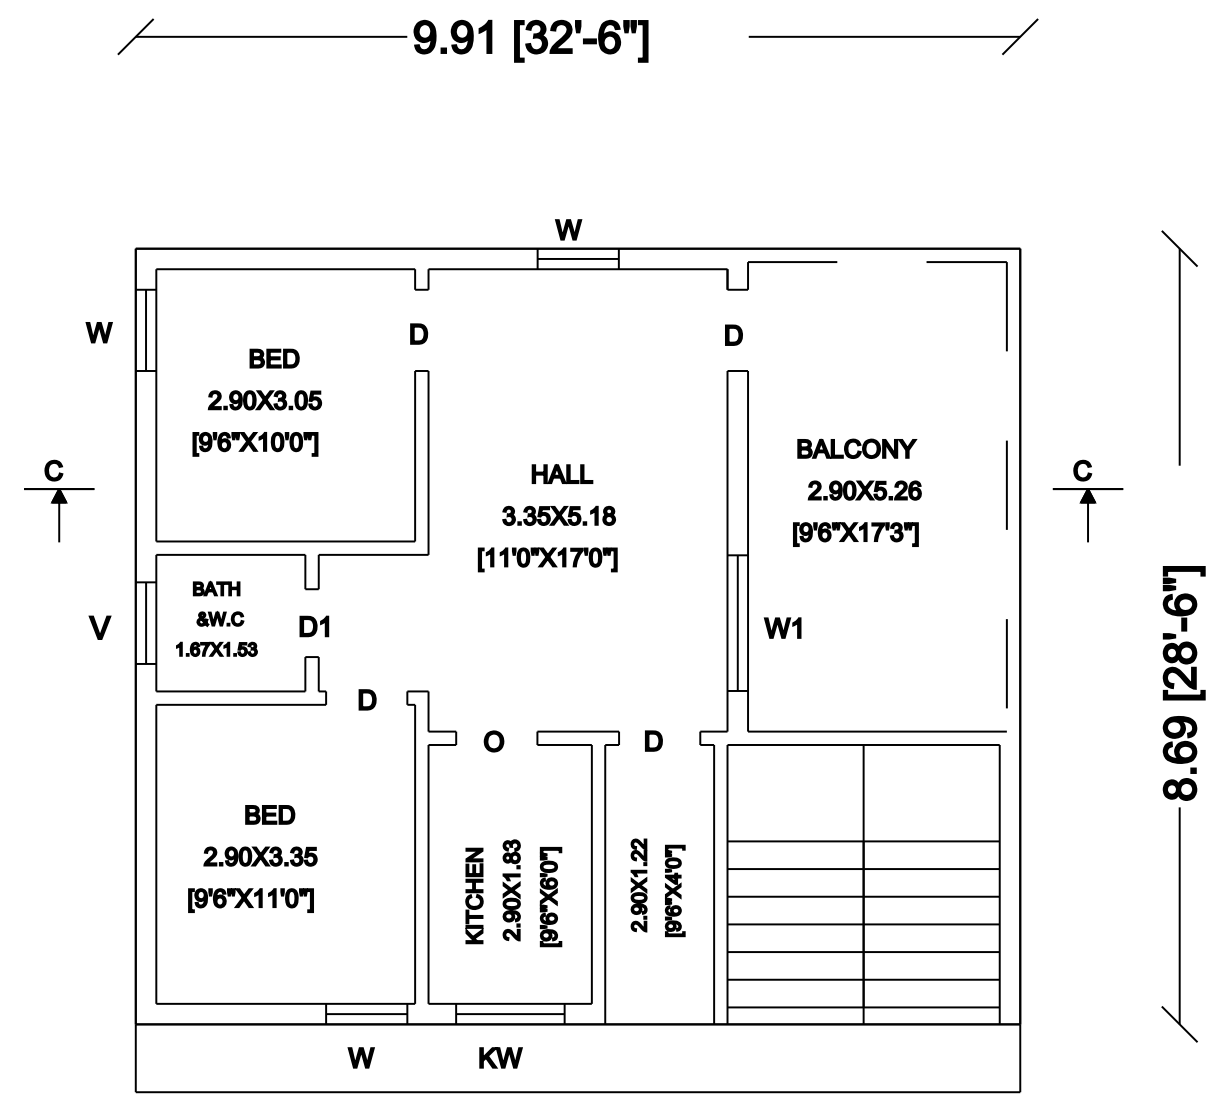

SECOND FLOOR PLAN


SCALE 1:100

[RESIDENTIAL]

THEPPAKULA THERU


SITE PLAN:

[SCALE 1:100]

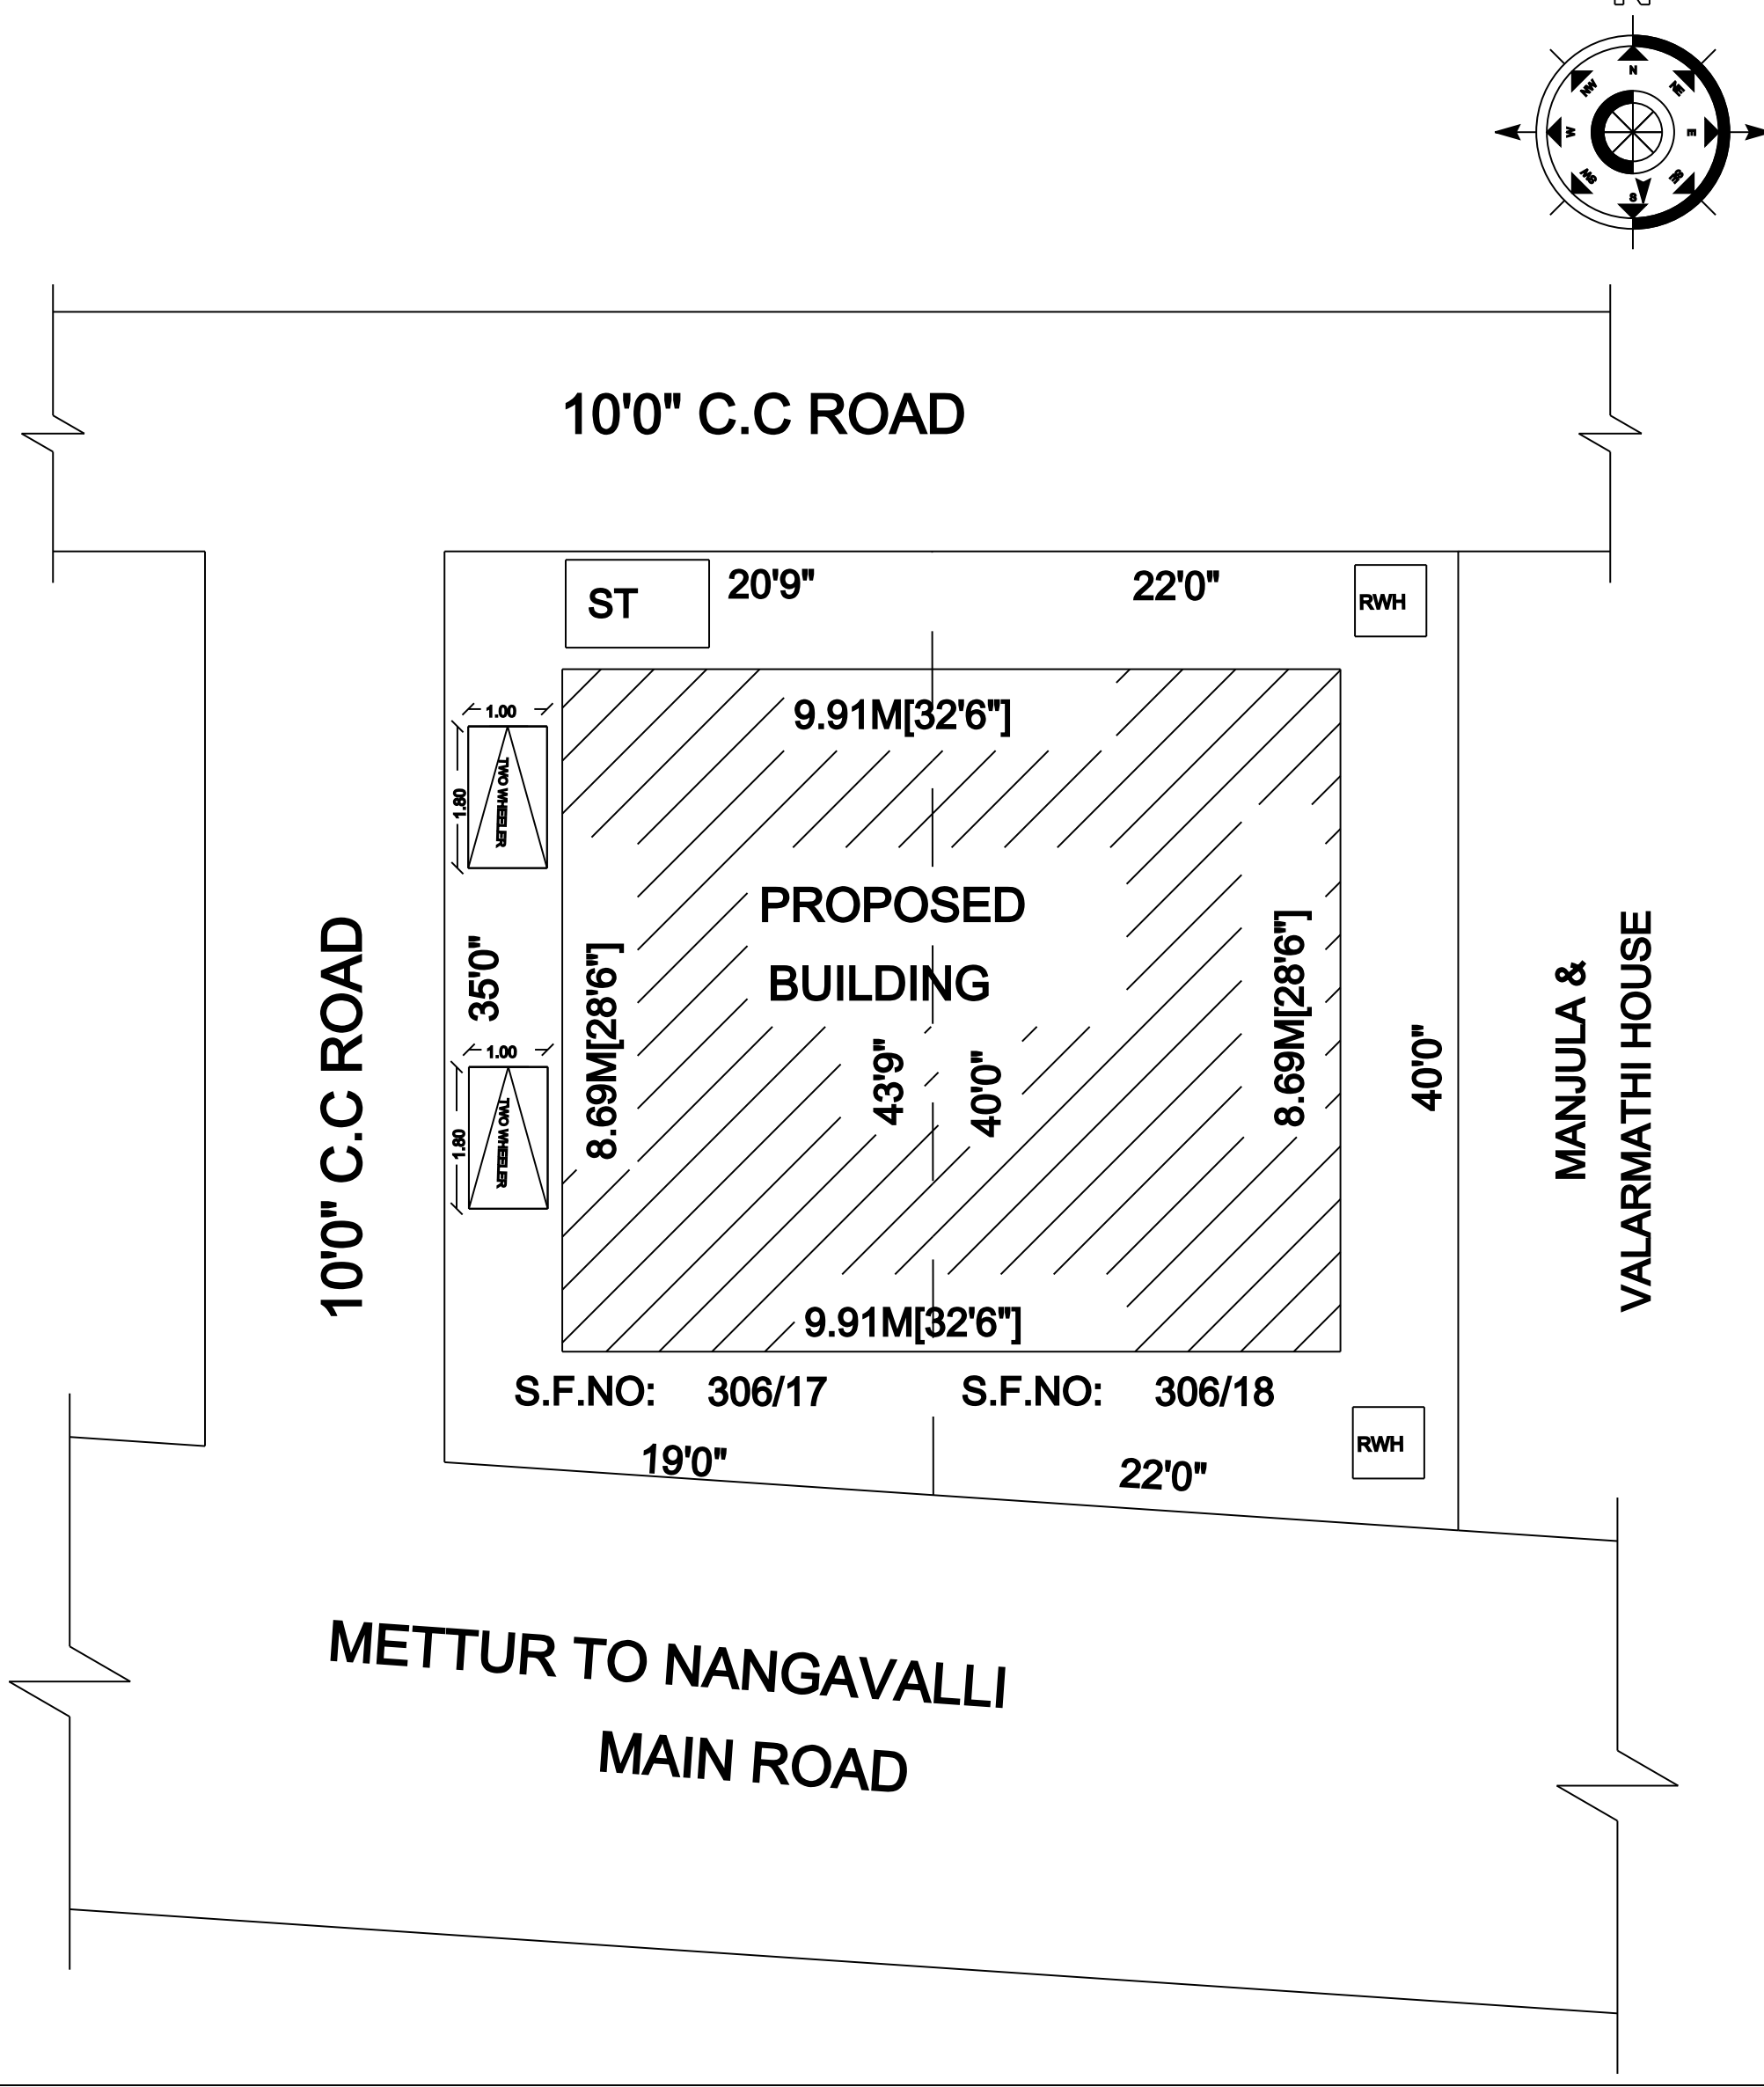


KEY PLAN:

[NOT TO SCALE]

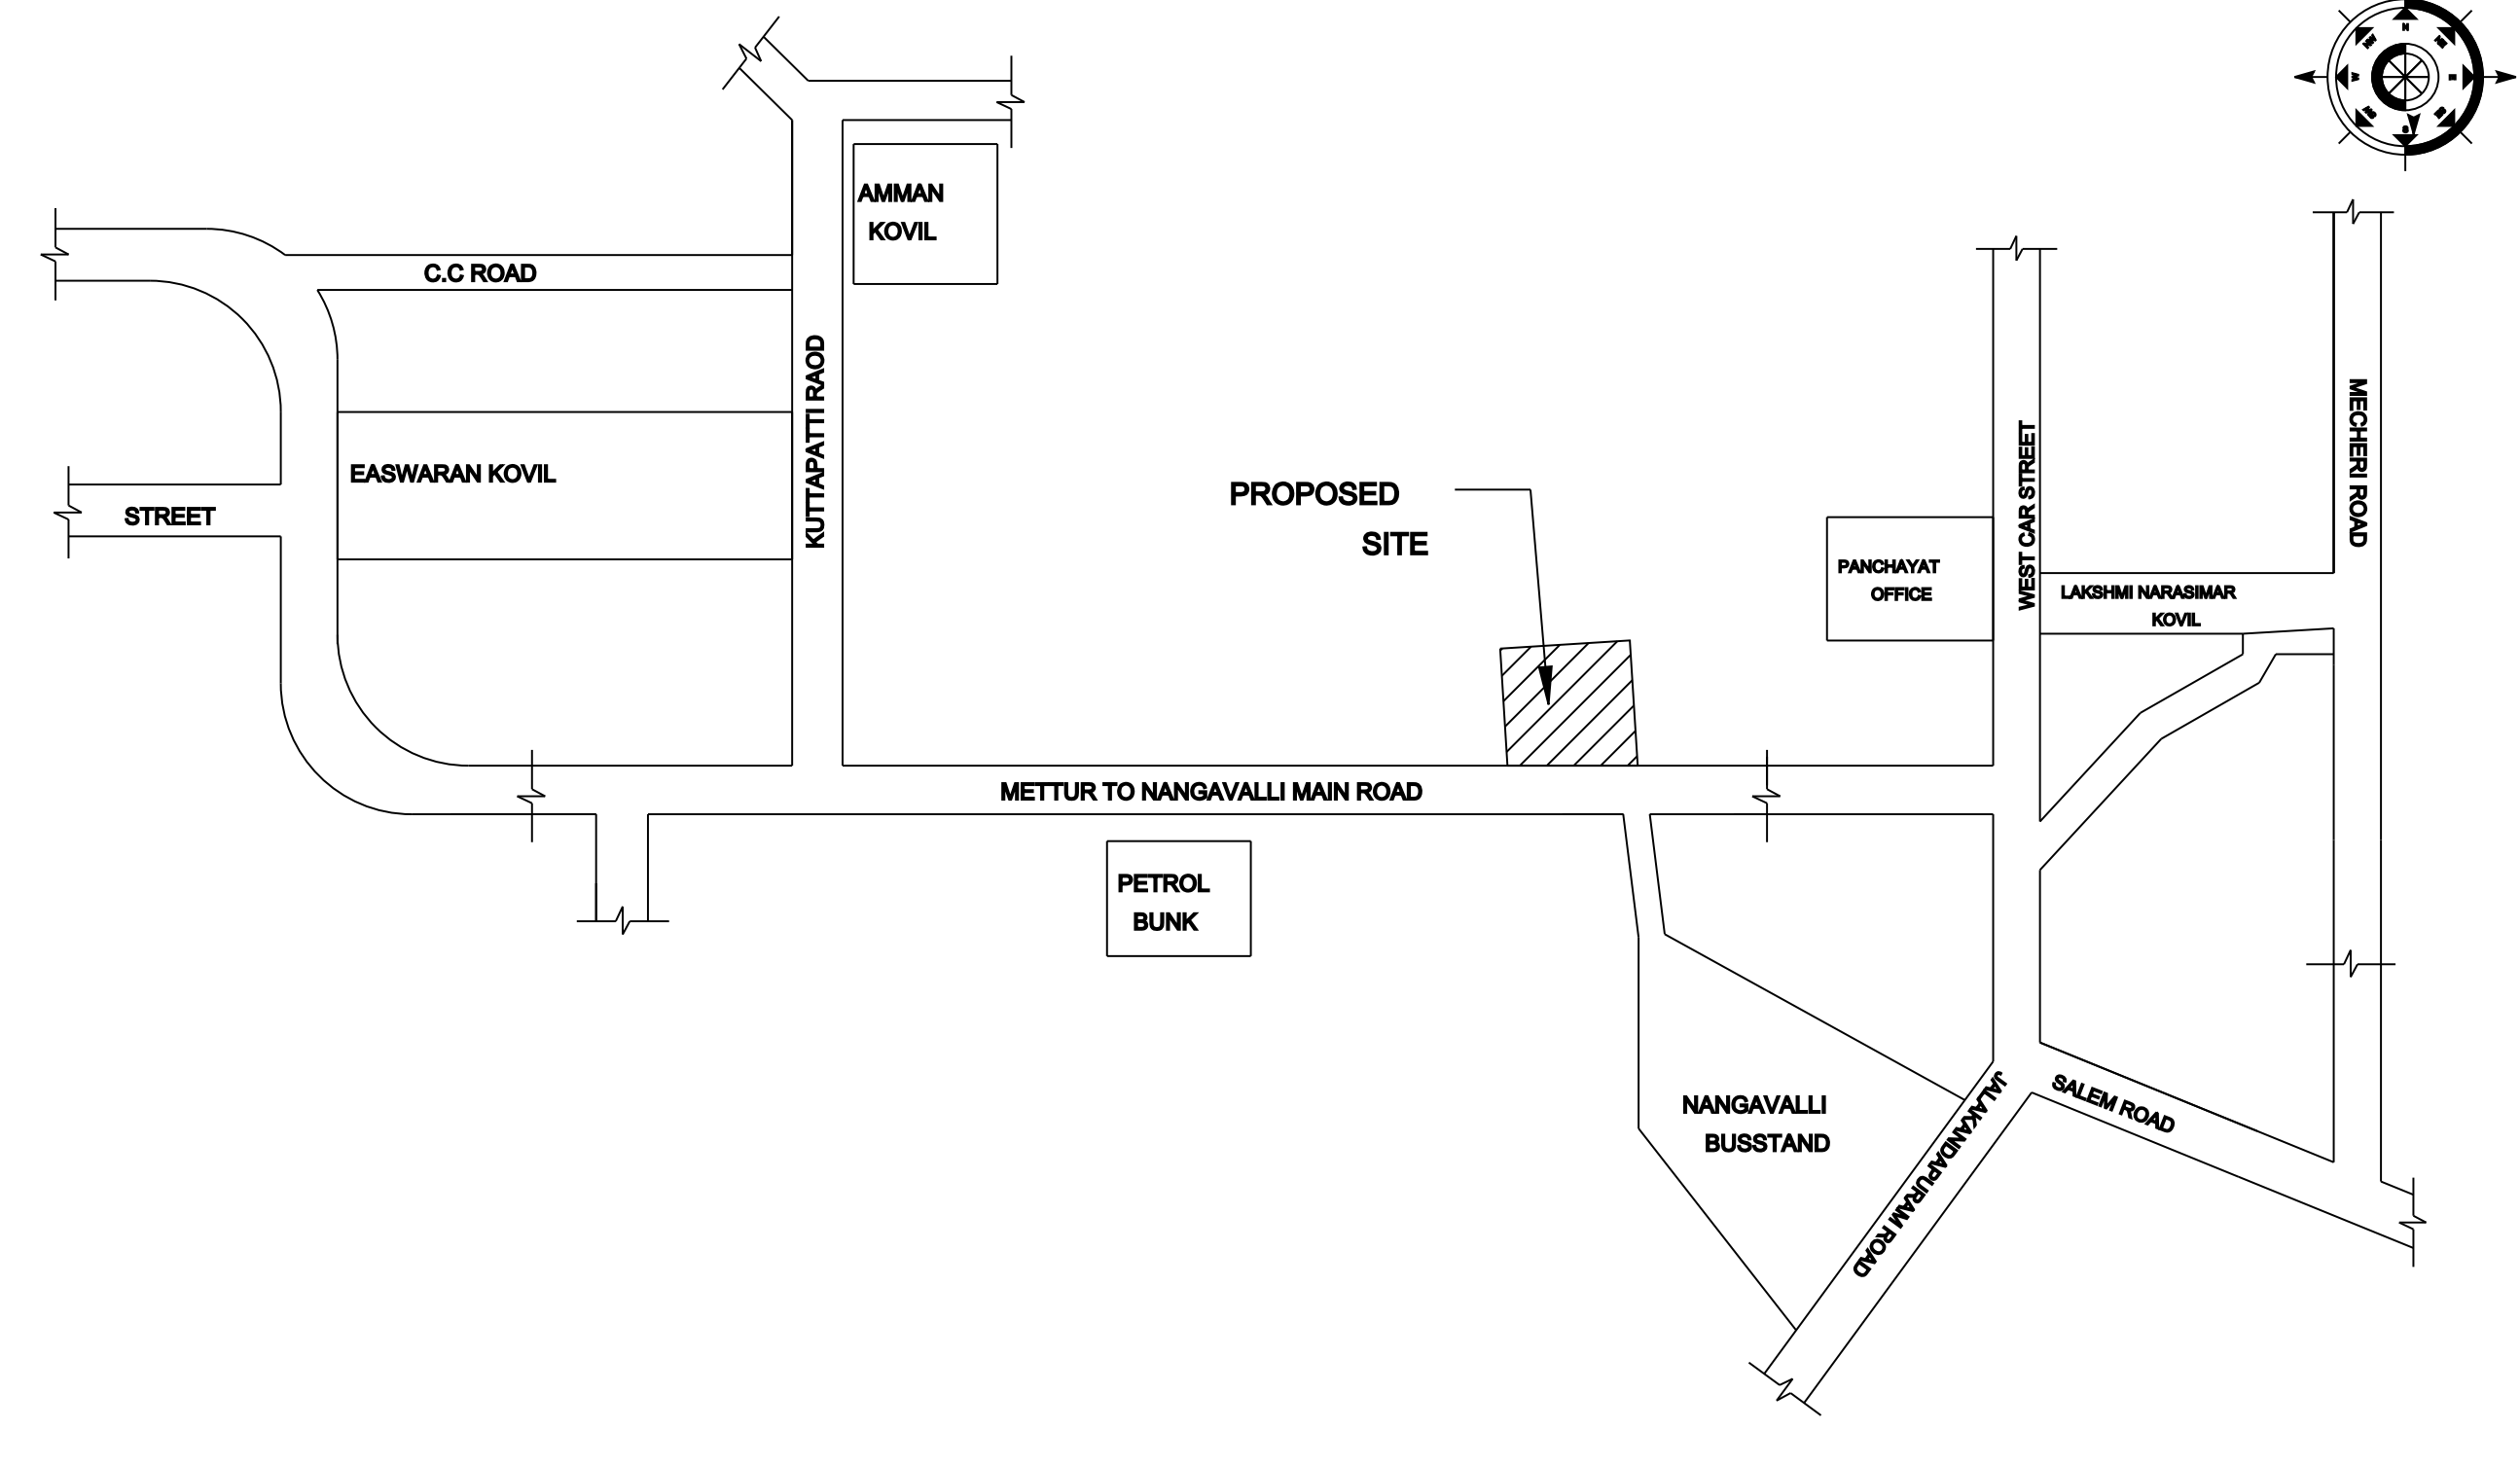

TOPO PLAN:

[NOT TO SCALE]

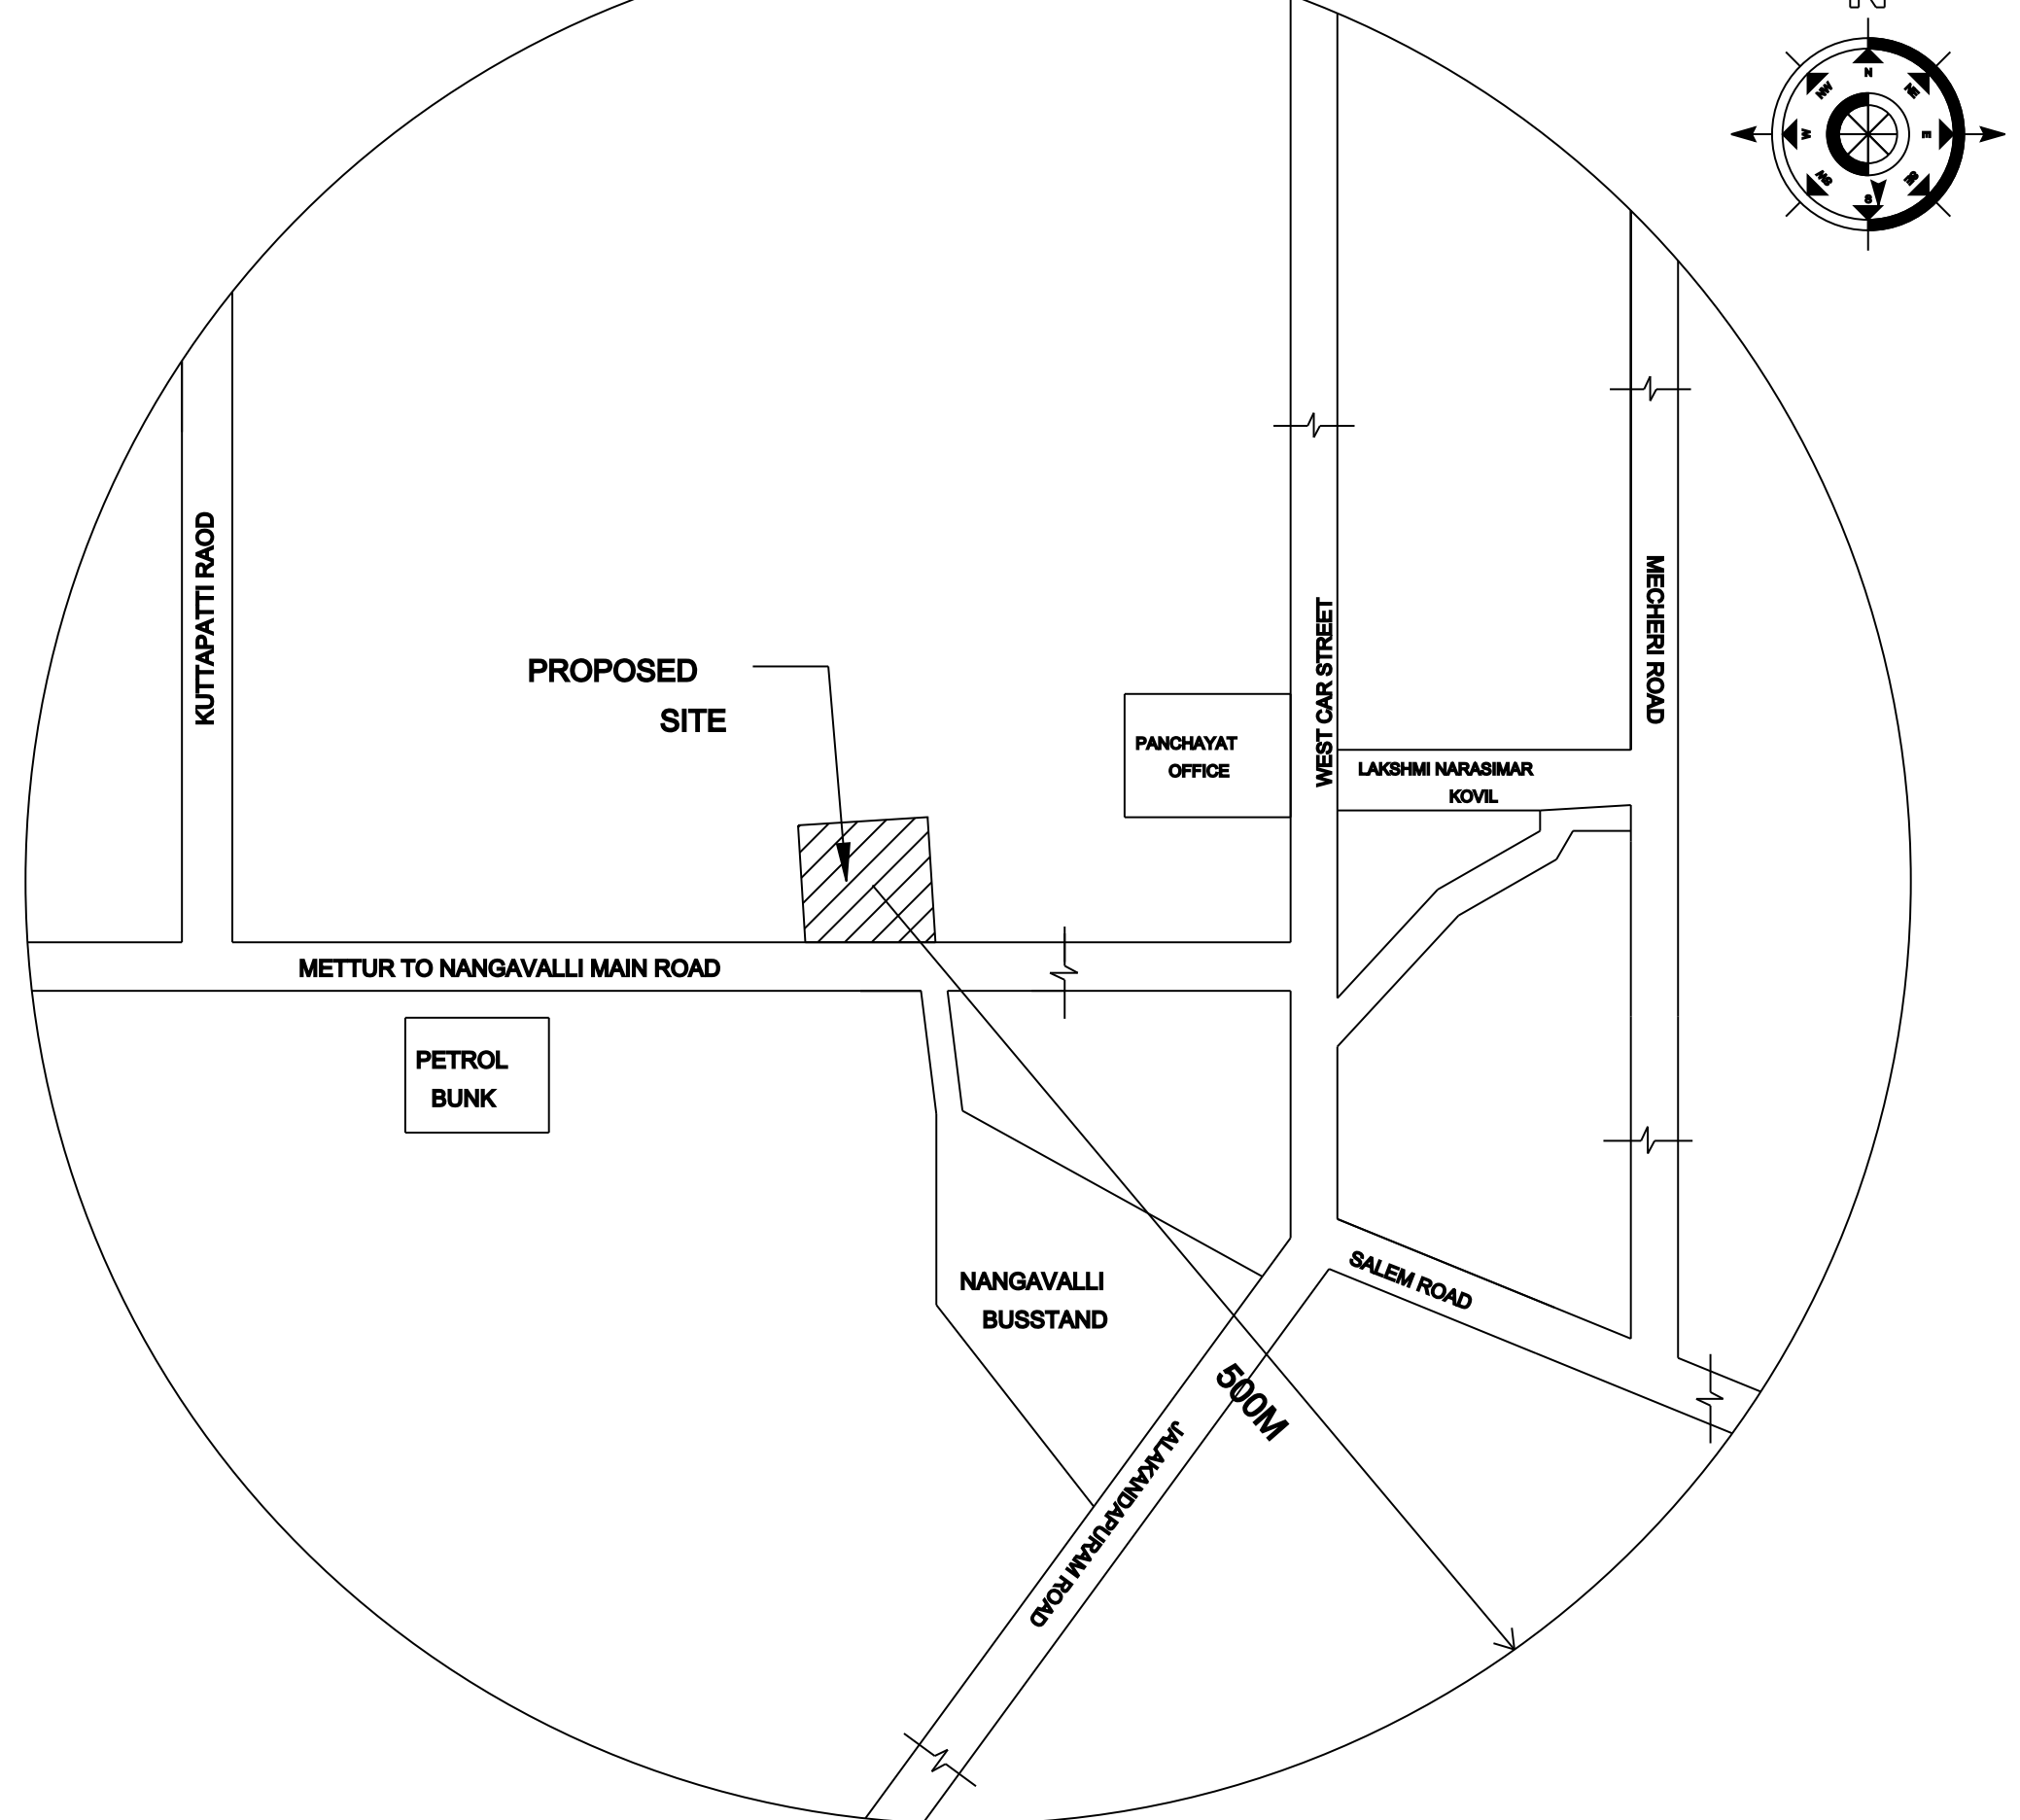

SCALE 1:100

ALL DIMENSIONS ARE IN METER

AREA STATEMENT

DESCRIPTION	SQ.FT	SQ.M
AREA OF SITE		
S.F.NO: 306/17	792.00	73.58
S.F.NO: 306/18	880.00	81.75
TOTAL AREA OF SITE	1672.00	155.33

GROUND FLOOR AREA [COMMERCIAL]:

PLINTH AREA	926.25	86.12
CARPET AREA	711.71	66.12

FIRST FLOOR AREA [COMMERCIAL]:

PLINTH AREA	926.25	86.12
CARPET AREA	711.71	66.12

SECOND FLOOR AREA [RESIDENTIAL]:

PLINTH AREA	926.25	86.12
CARPET AREA	536.68	49.86

FSI : 1.663 PLOT COVERAGE 55.44%

APPLICANT / OWNERS SIGNATURE


[Signature]

REGISTERED ENGINEER / LICENSED SURVEYOR


[Signature]
Er. P. VENKATESAN, D.C.E.,
98/11, Licensed Building Surveyor,
Civil Contractor & Construction,
50/32, Valluvar Street,
NANGAVALLI - Po. 636 454.
Salem-Dt. Cell: 9942963771

OFFICE USE ONLY


SEPTIC TANK:

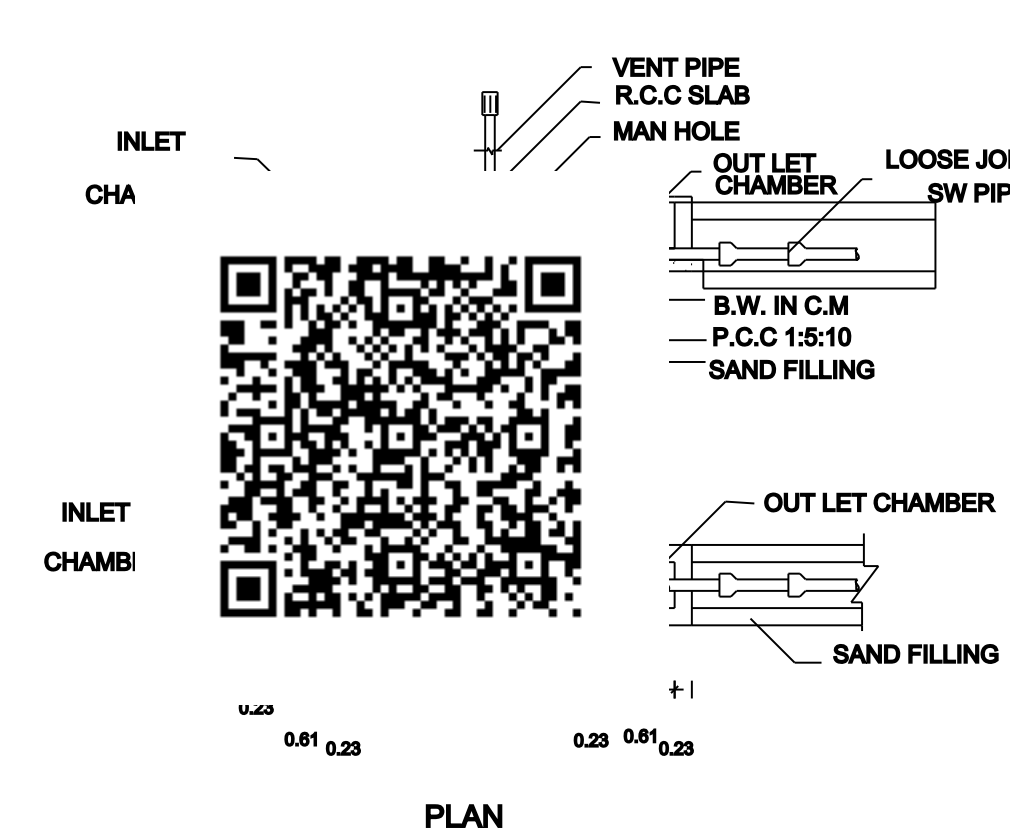


CONSERVATION OF RAIN WATER

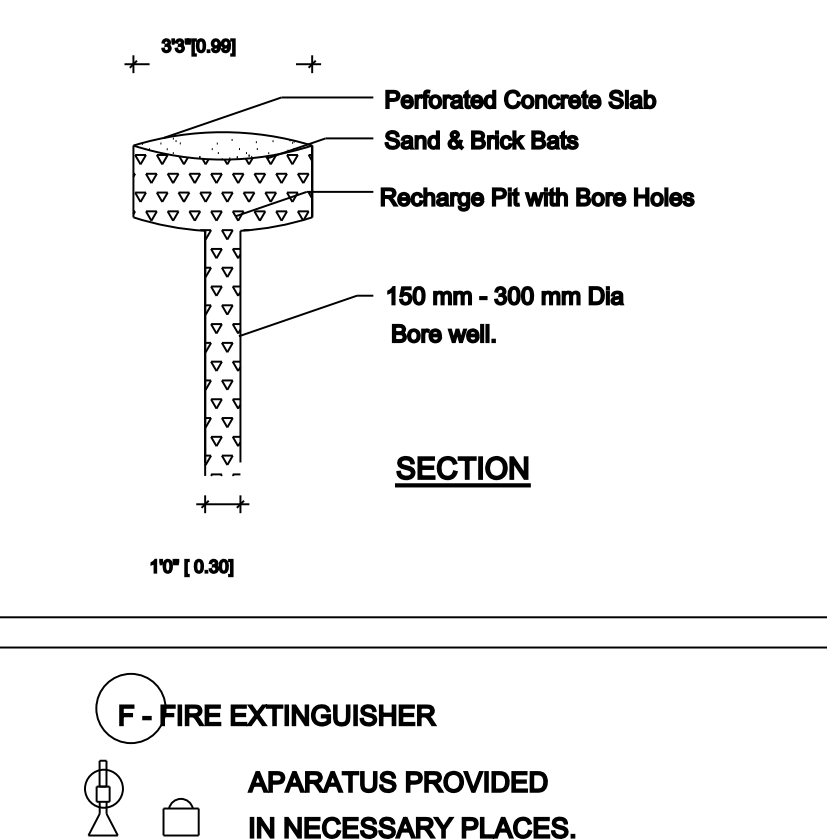

SOLAR SYSTEM

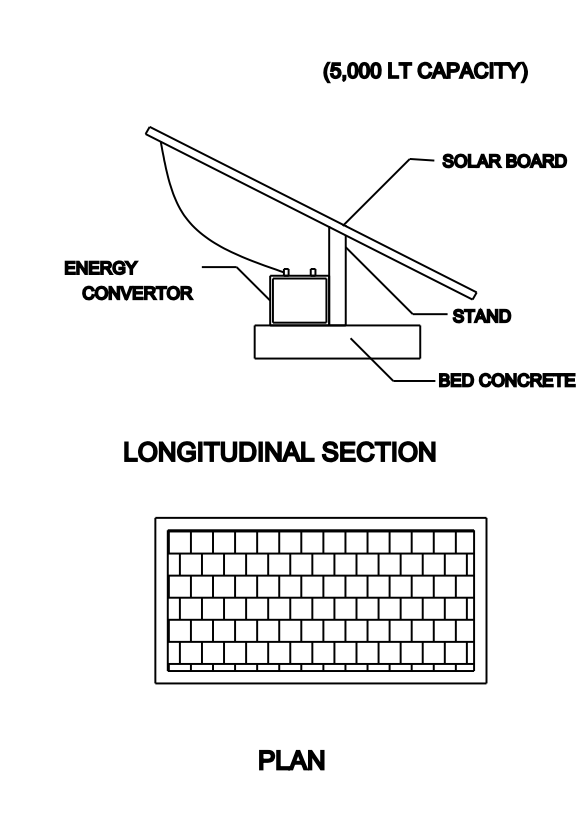

FOUNDATION DETAILS

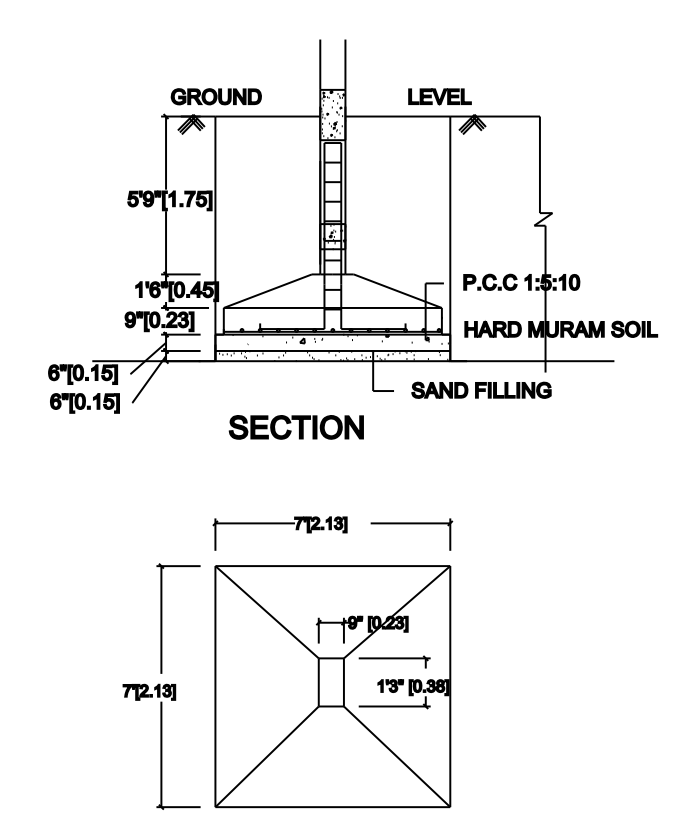

SCHEDULED OF JOINERIES:

RS - Rollingshutter	- 8'0"x7'0"- 2.44x2.13 (2Nos)
RS - 1 Rollingshutter	- 10'0"x7'0"- 3.05x2.13 (2Nos)
D - Door	- 3'0"x7'0"- 0.91x2.13 (4Nos)
D1 - Door	- 2'6"x6'0"- 0.78x2.13 (2Nos)
O - Open	- 3'0"x7'0"- 0.91x2.13 (1Nos)
W - Window	- 4'0"x4'0"- 1.22x1.22 (3Nos)
W1 - Window	- 5'0"x4'0"- 1.52x1.22 (1Nos)
KW - Kitchen Window	- 4'0"x4'0"- 1.22x1.22 (1Nos)
V-Ventilator	- 3'0"x2'0"- 0.91X0.60 (2Nos)