



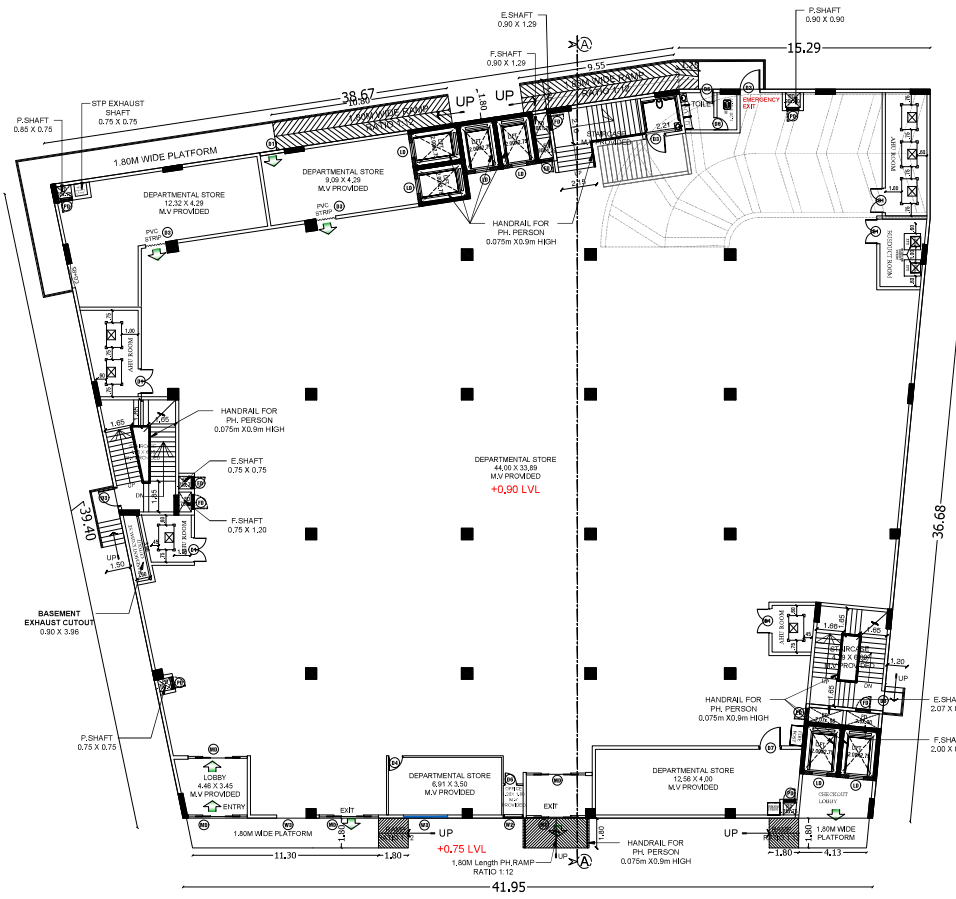

GROUND FLOOR PLAN

B.P/DTCP No:594/2025

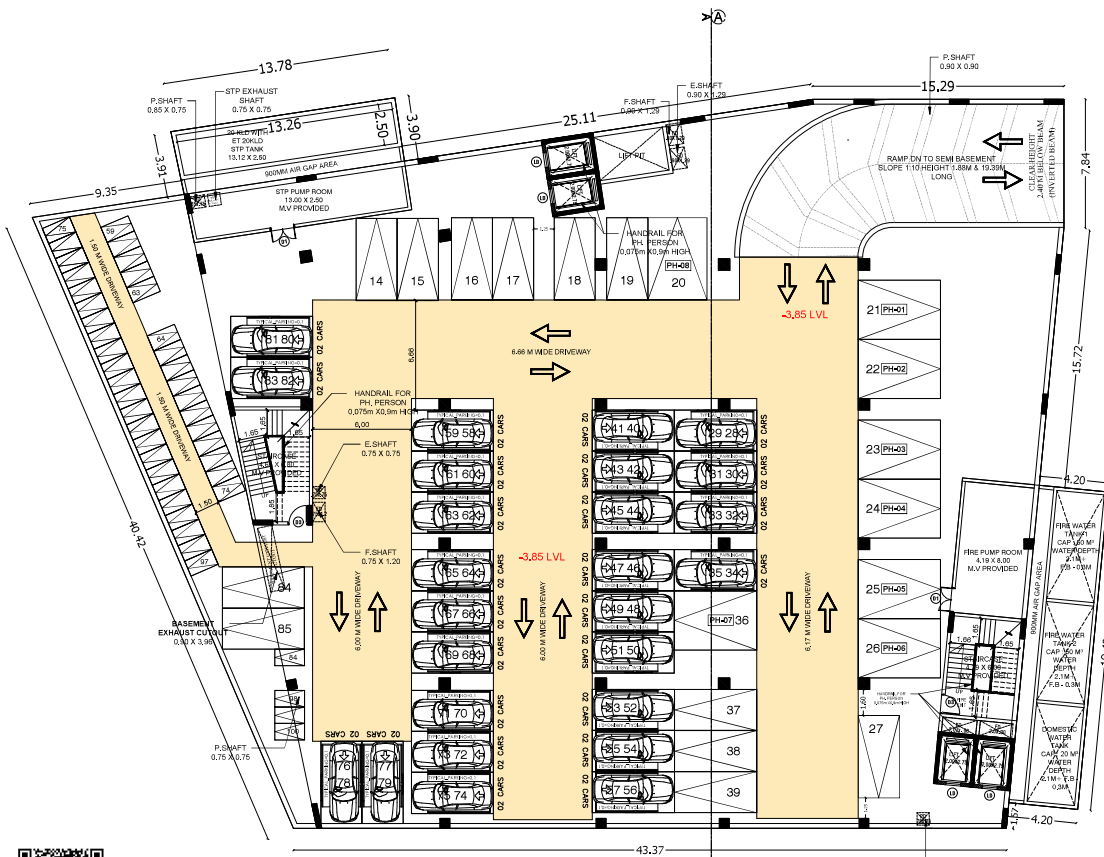

SEMI BASEMENT FLOOR PLAN

Plan Showing The Proposed Commercial Building (Retail Shop) at Survey No. 124/120, Kavinadu West Village, Pudukottai Taluk, Pudukottai District.

NAME	DESCRIPTION	SIZE
MH1	DOOR	1.60 x 1.70
D1	DOOR	1.50 x 1.60
D2	DOOR	1.50 x 1.60
COLOUR INDEX
PROPOSED BUILDING
EXISTING ROAD


SCALE: 1" = 10' (1:100)

OWNER / APPLICANT
 E. S. LAKSHMANAN, E. S. LAKSHMANAN
 No. 124/120, Kavinadu West Village, Pudukottai Taluk, Pudukottai District.

STRUCTURAL ENGINEER
 E. S. LAKSHMANAN, E. S. LAKSHMANAN
 No. 124/120, Kavinadu West Village, Pudukottai Taluk, Pudukottai District.


ARCHITECTS
 E. S. LAKSHMANAN, E. S. LAKSHMANAN
 No. 124/120, Kavinadu West Village, Pudukottai Taluk, Pudukottai District.



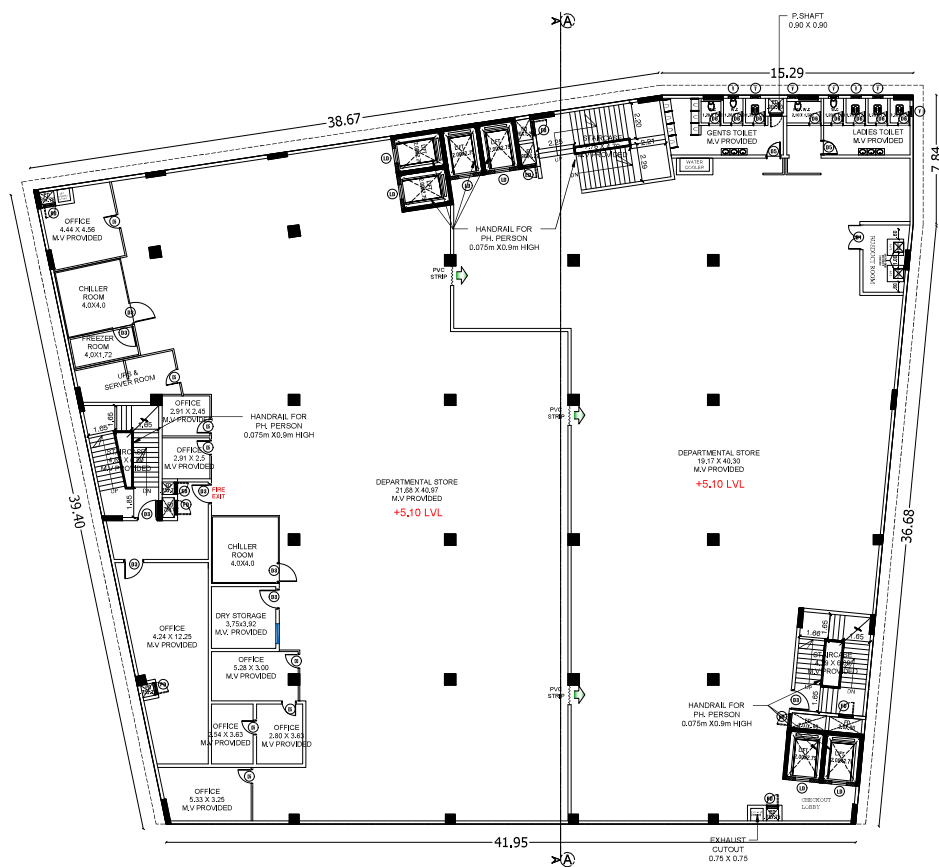

FIRST FLOOR PLAN

B.P/DTCP No:594/2025

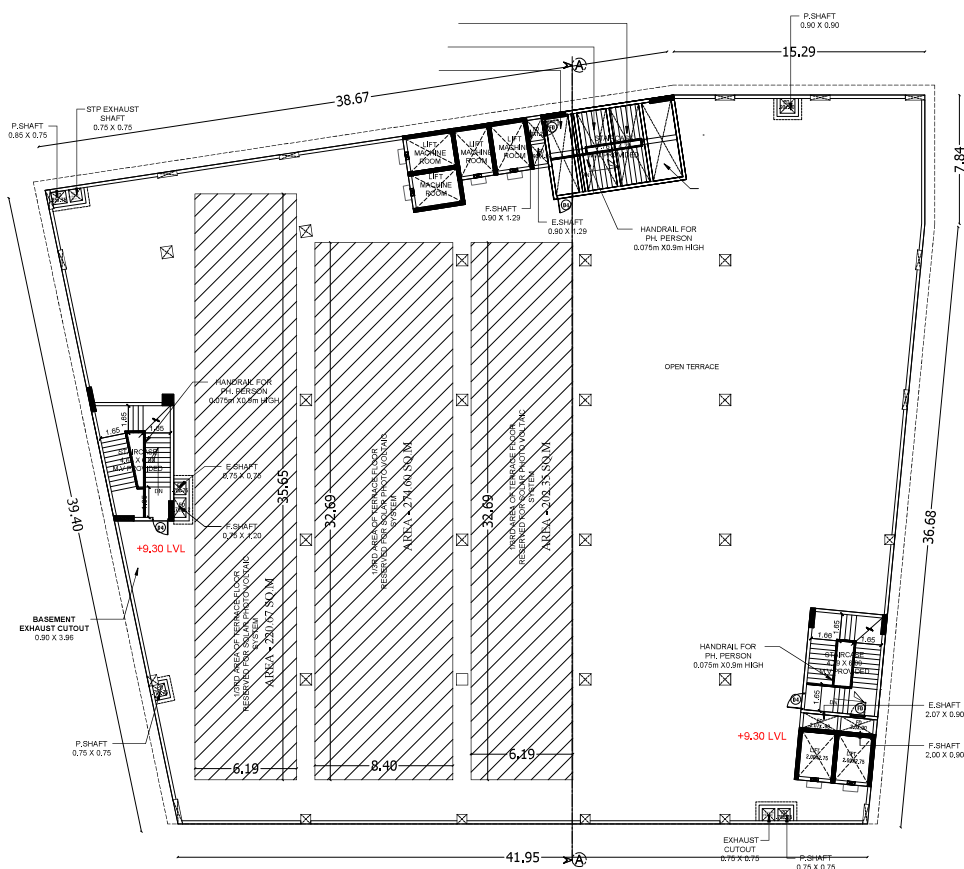

TERRACE FLOOR PLAN

Plan Showing The Proposed Commercial Building (Retail Shop) at Survey No. 124/12B, Kavinadu West Village, Pudukottai Taluk, Pudukottai District.

NAME	DESCRIPTION	SIZE
MD1	DOOR	3.60 x 2.70
D1	DOOR	3.50 x 2.40
D2	DOOR	3.00 x 2.40
D3	DOOR	2.20 x 2.40
D4	DOOR	3.00 x 2.10
D5	DOOR	0.80 x 2.10
D6	DOOR	0.75 x 2.10
D7	DOOR	1.10 x 2.40
D8	DOOR	3.50 x 2.40
W1	WINDOW	1.80 x 2.4
W2	WINDOW	1.80 x 1.80
W3	WINDOW	1.20 x 2.40
W4	WINDOW	2.70 x 1.15
W5	WINDOW	2.40 x 0.80
ED	ELECTRICAL SHAPF DOOR	0.65 x 1.20
FD	FIRE SHAPF DOOR	0.90 x 1.45
PD	PELUMINO SHAPF DOOR	0.75 x 0.75
PSD	PEXED DOOR	0.75 x 0.75
PSH	PEXED WINDOW	1.00 x 1.75
LD	LEFT DOOR	0.60 x 2.40
SUBTOTAL VOLUME DOOR		

COLOUR INDEX

SITE BOUNDARY	
PROPOSED BUILDING	
EXISTING ROAD	



SCALE: 1" = 8'-0" (1 : 100)

INTERIOR WORK : SUPER STRUCTURE WITH INLS WALL, EXTERIOR CARLSBROOK
 RAFFERTY WALL, CM & A ROOFING.
 ROOF WORK : INS & GUTTER TEAM, AND GUTTER DOWNSPUTTER HOODS-EXPOSE.
 ROOF WORK : SUPPLY & INSTALL OF CONCRETE MED
 FLOORING : ALL ROOMS WITH 12" X 12" FLOORING.
 ROOF WORK : ALL ROOF WORK EXCEPT ROOF FOUNDATION TO BE DONE
 AFTER THE EXTERIOR CHIMNEY IS THE SECTION COMPLETE.

[illegible]

SHEET NO-3/4

Site Plan Showing The Proposed Commercial Building (Retail Shop) at Survey No. 124/128, Kavinadu West Village, Pudukottai Taluk, Pudukottai District.

AREA DETAILS		SQ.M
AREA STATEMENT		2600.00
FLOORS	FIR AREA	TOTAL BUILD UP AREA
GROUND FLOOR	233.06	233.06
1ST FLOOR	2043.53	2043.53
2ND FLOOR	2043.53	2043.53
3RD FLOOR	147.93	147.93
TOTAL AREA	4448.05	2774.52
TOTAL FLOORS		4
TOTAL FLOORS		4
TOTAL FLOORS		4

COLOUR INDEX	
PROPOSED BUILDING	
EXISTING ROAD	
DRIVEWAY	

SCALE: 1: 200

FIRE EXTINGUISHER IS PROVIDED IN ALL FLOORS
EMERGENCY ALARM IS PROVIDED IN ALL FLOORS
PARKING SPACE PROVIDED IN SEMI-BASEMENT FLOOR AS PER RULES
RAIN WATER PERCOLATION AT IS PROVIDED IN ALL ROUND THE SITE
STP PROVIDED IN NORTH WEST CORNER

OWNER / APPLICANT

ENGINEER

ARCHITECT

SHEET NO-1/4

