



PLAN SHOWING DEMOLISHED AND AFTER RECONSTRUCTION OF COMMERCIAL GROUND FLOOR AND RESIDENTIAL FIRST FLOOR R.C.C ROOF TERRACED BUILDING BEARING D.NO. 9/9-2-1(2)A, 9/9-2-2(2)B, S.F.NO - 5/3B1B3B, PATTA NO :788, WARD -12, PLOT NO : 43 SOUTH PART IN THIRUMALAIGOUNDER STREET AT ELAMPILLAI VILLAGE AND TOWN PANCHAYAT, SALEM SOUTH TALUK, SALEM DISTRICT.


NAME OF THE APPLICANT : Mr.P. RAVISUNDARAM S/O Mr.PALANIYAPPAN

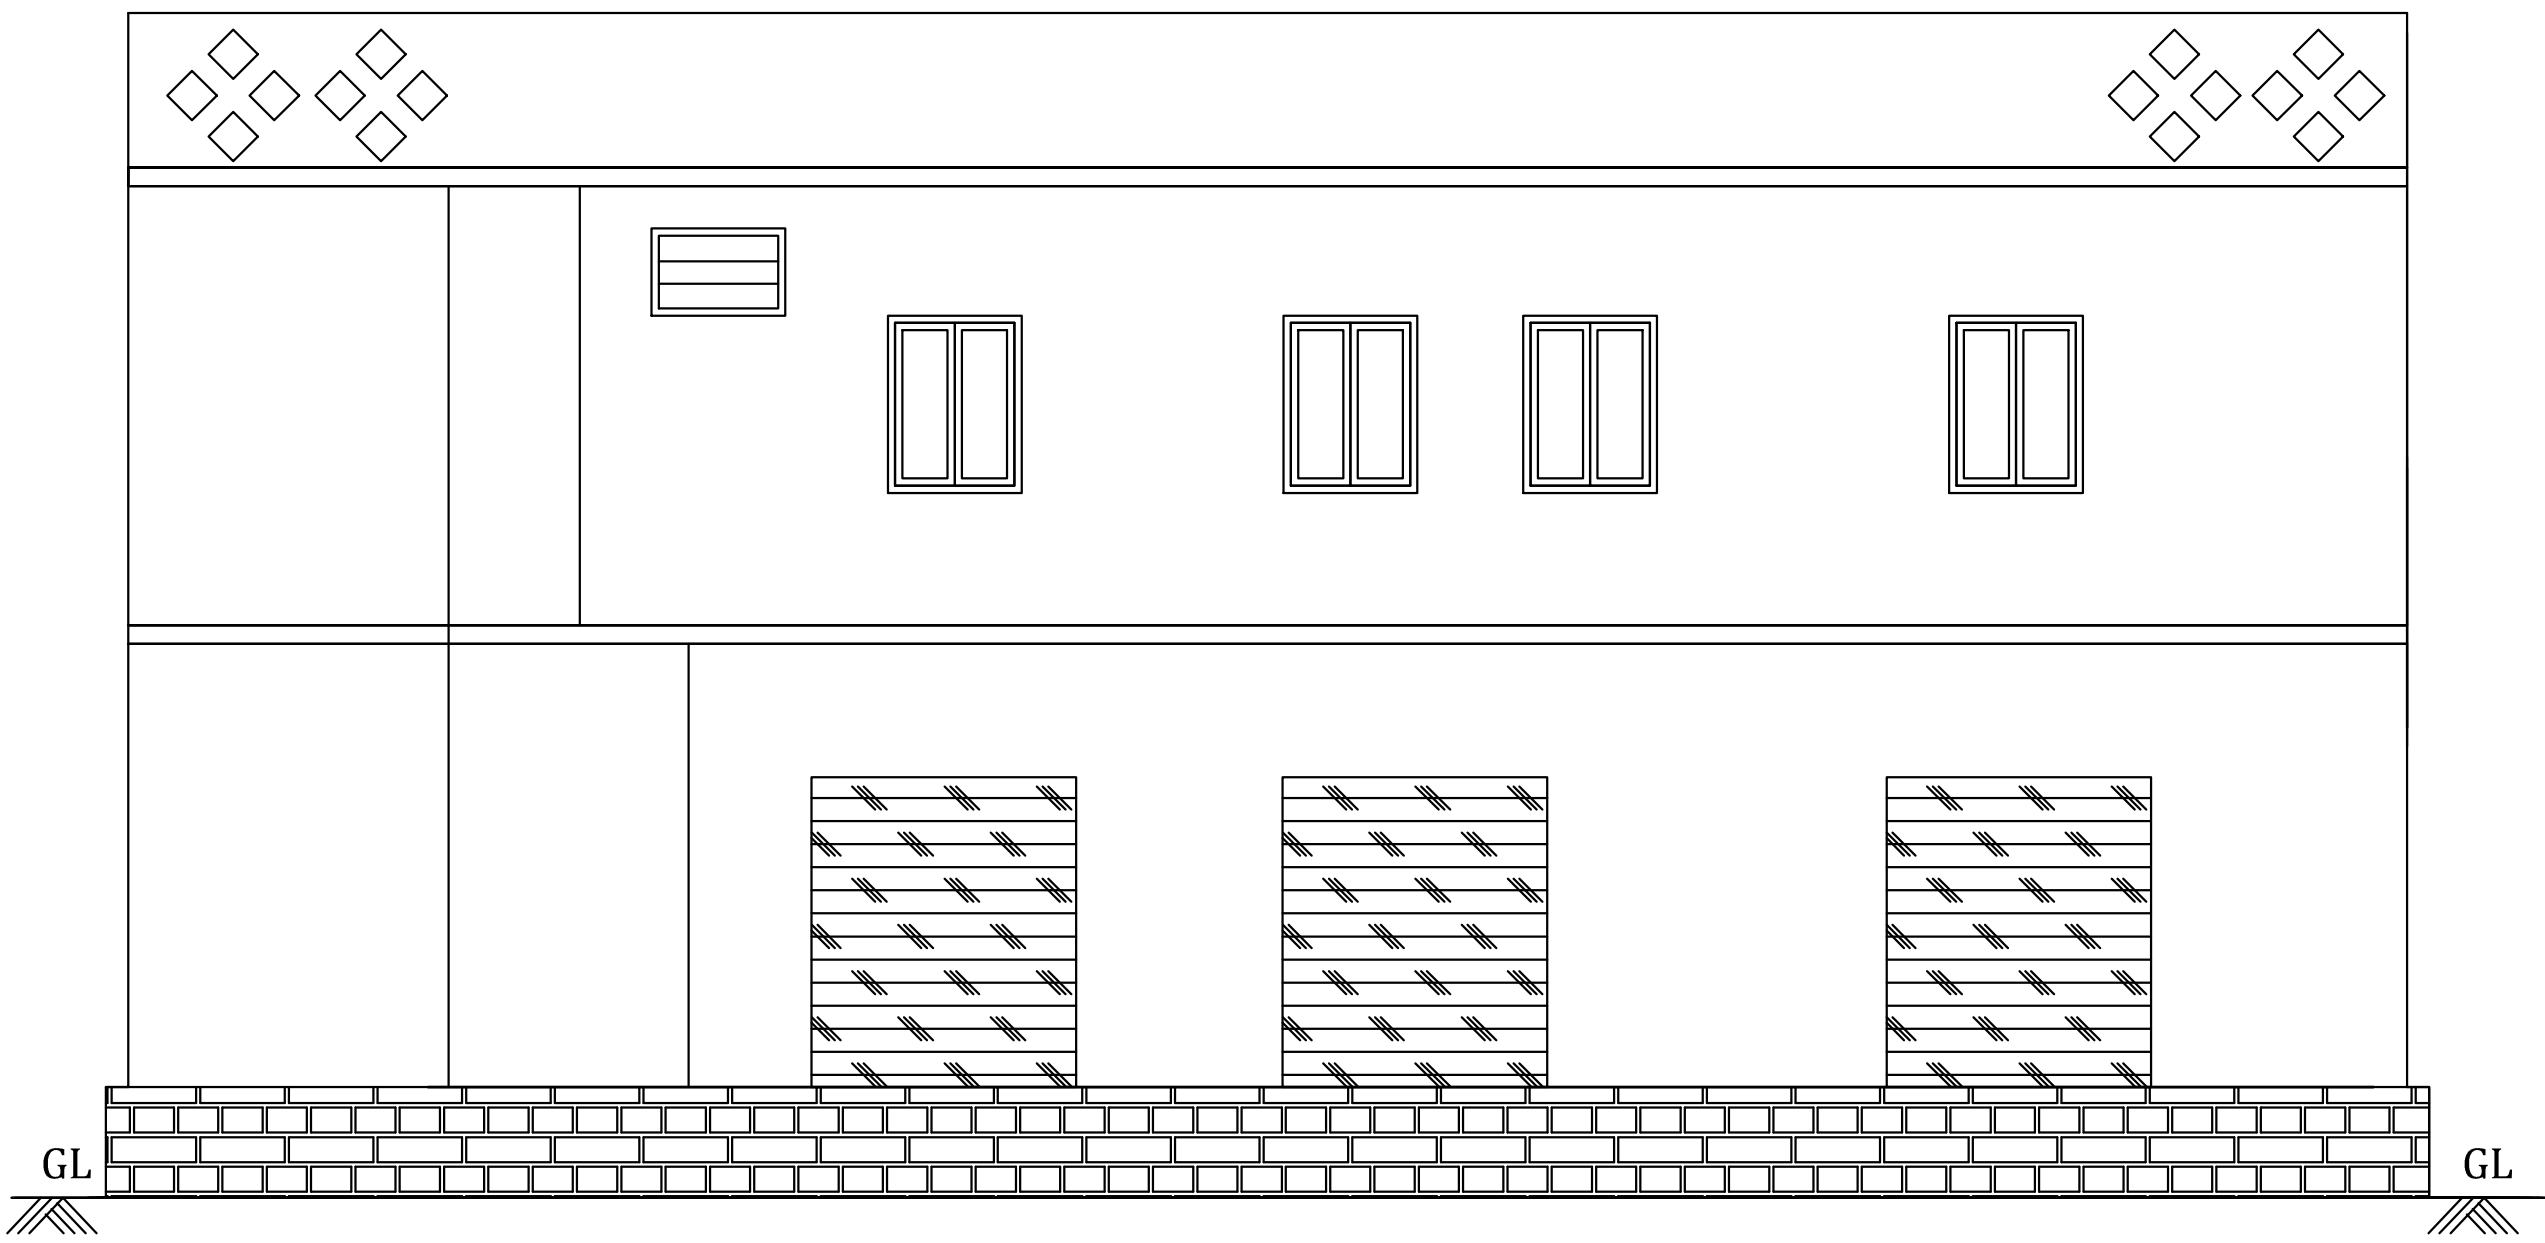


ELEVATION

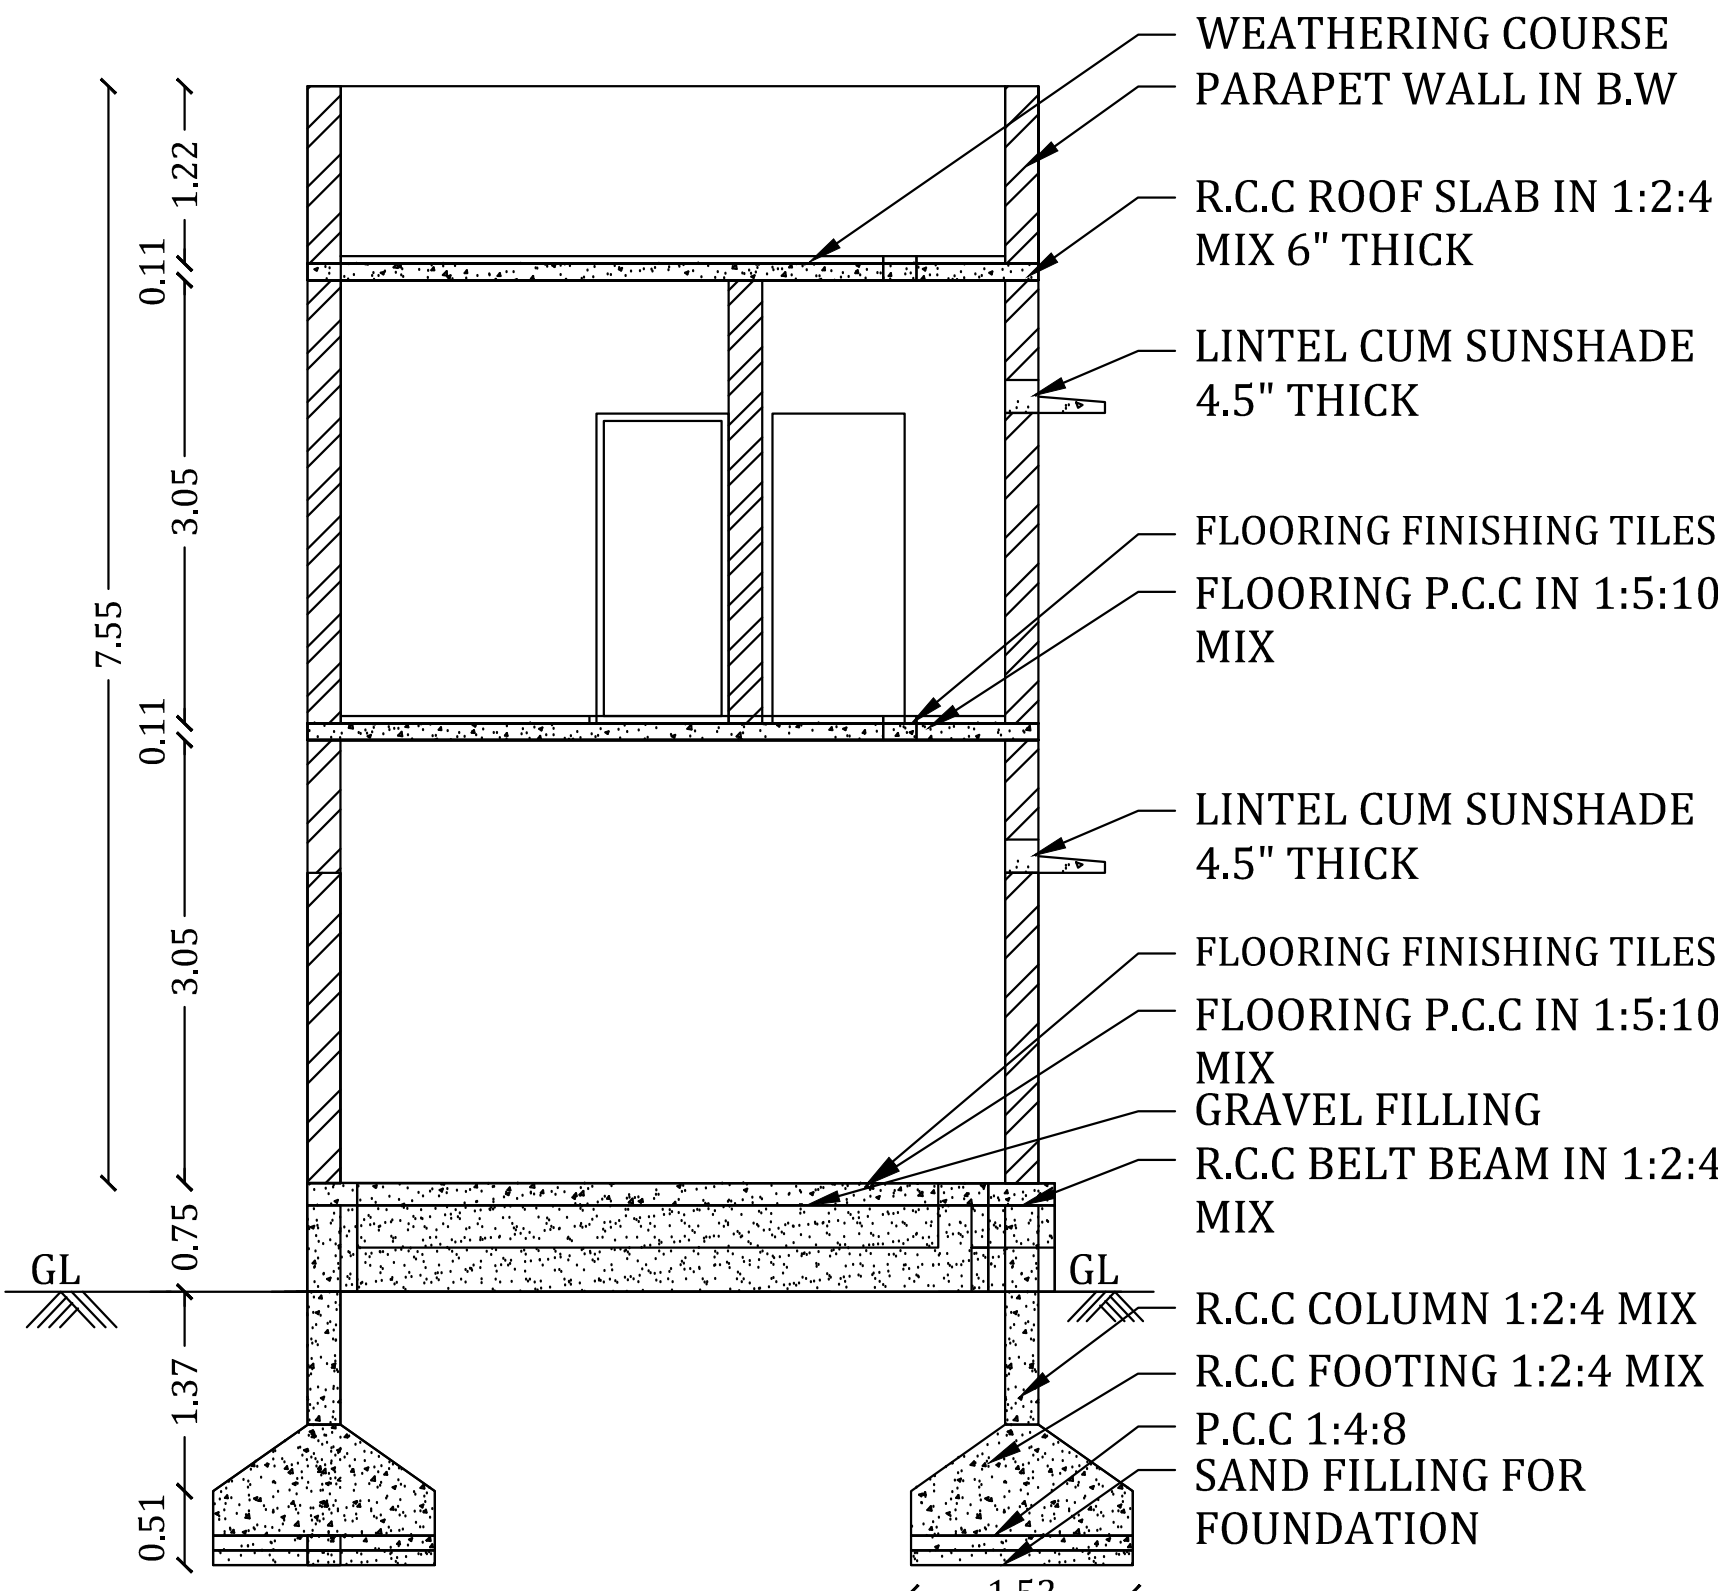

SECTION A-B

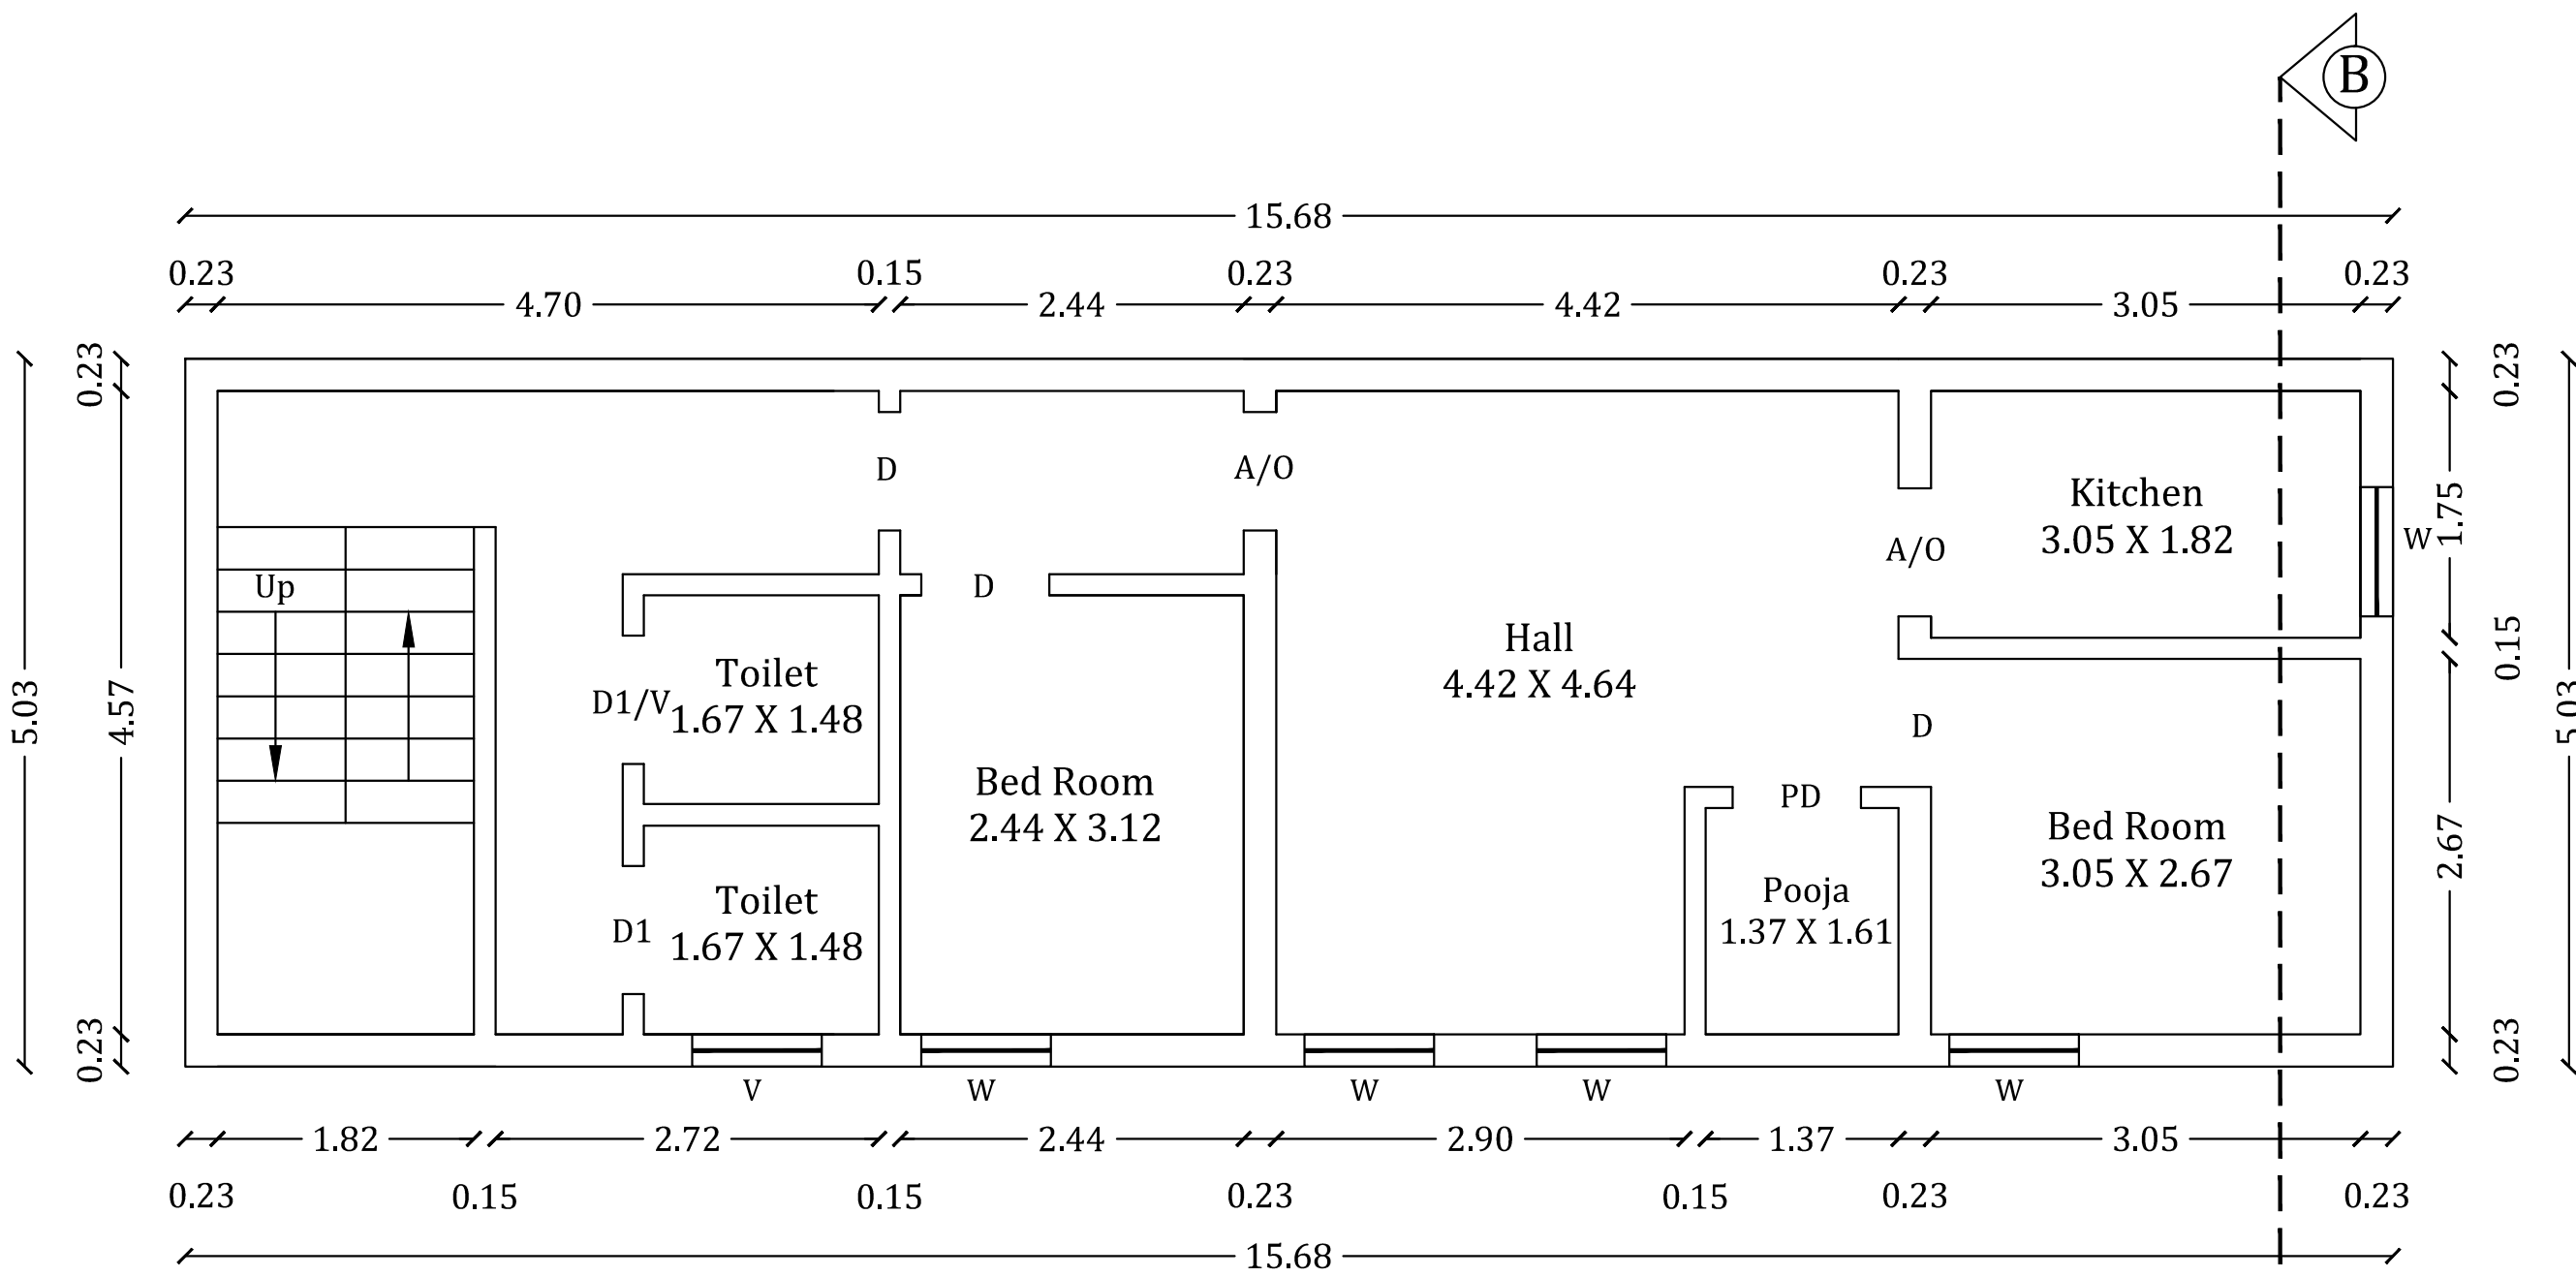

FIRST FLOOR PLAN

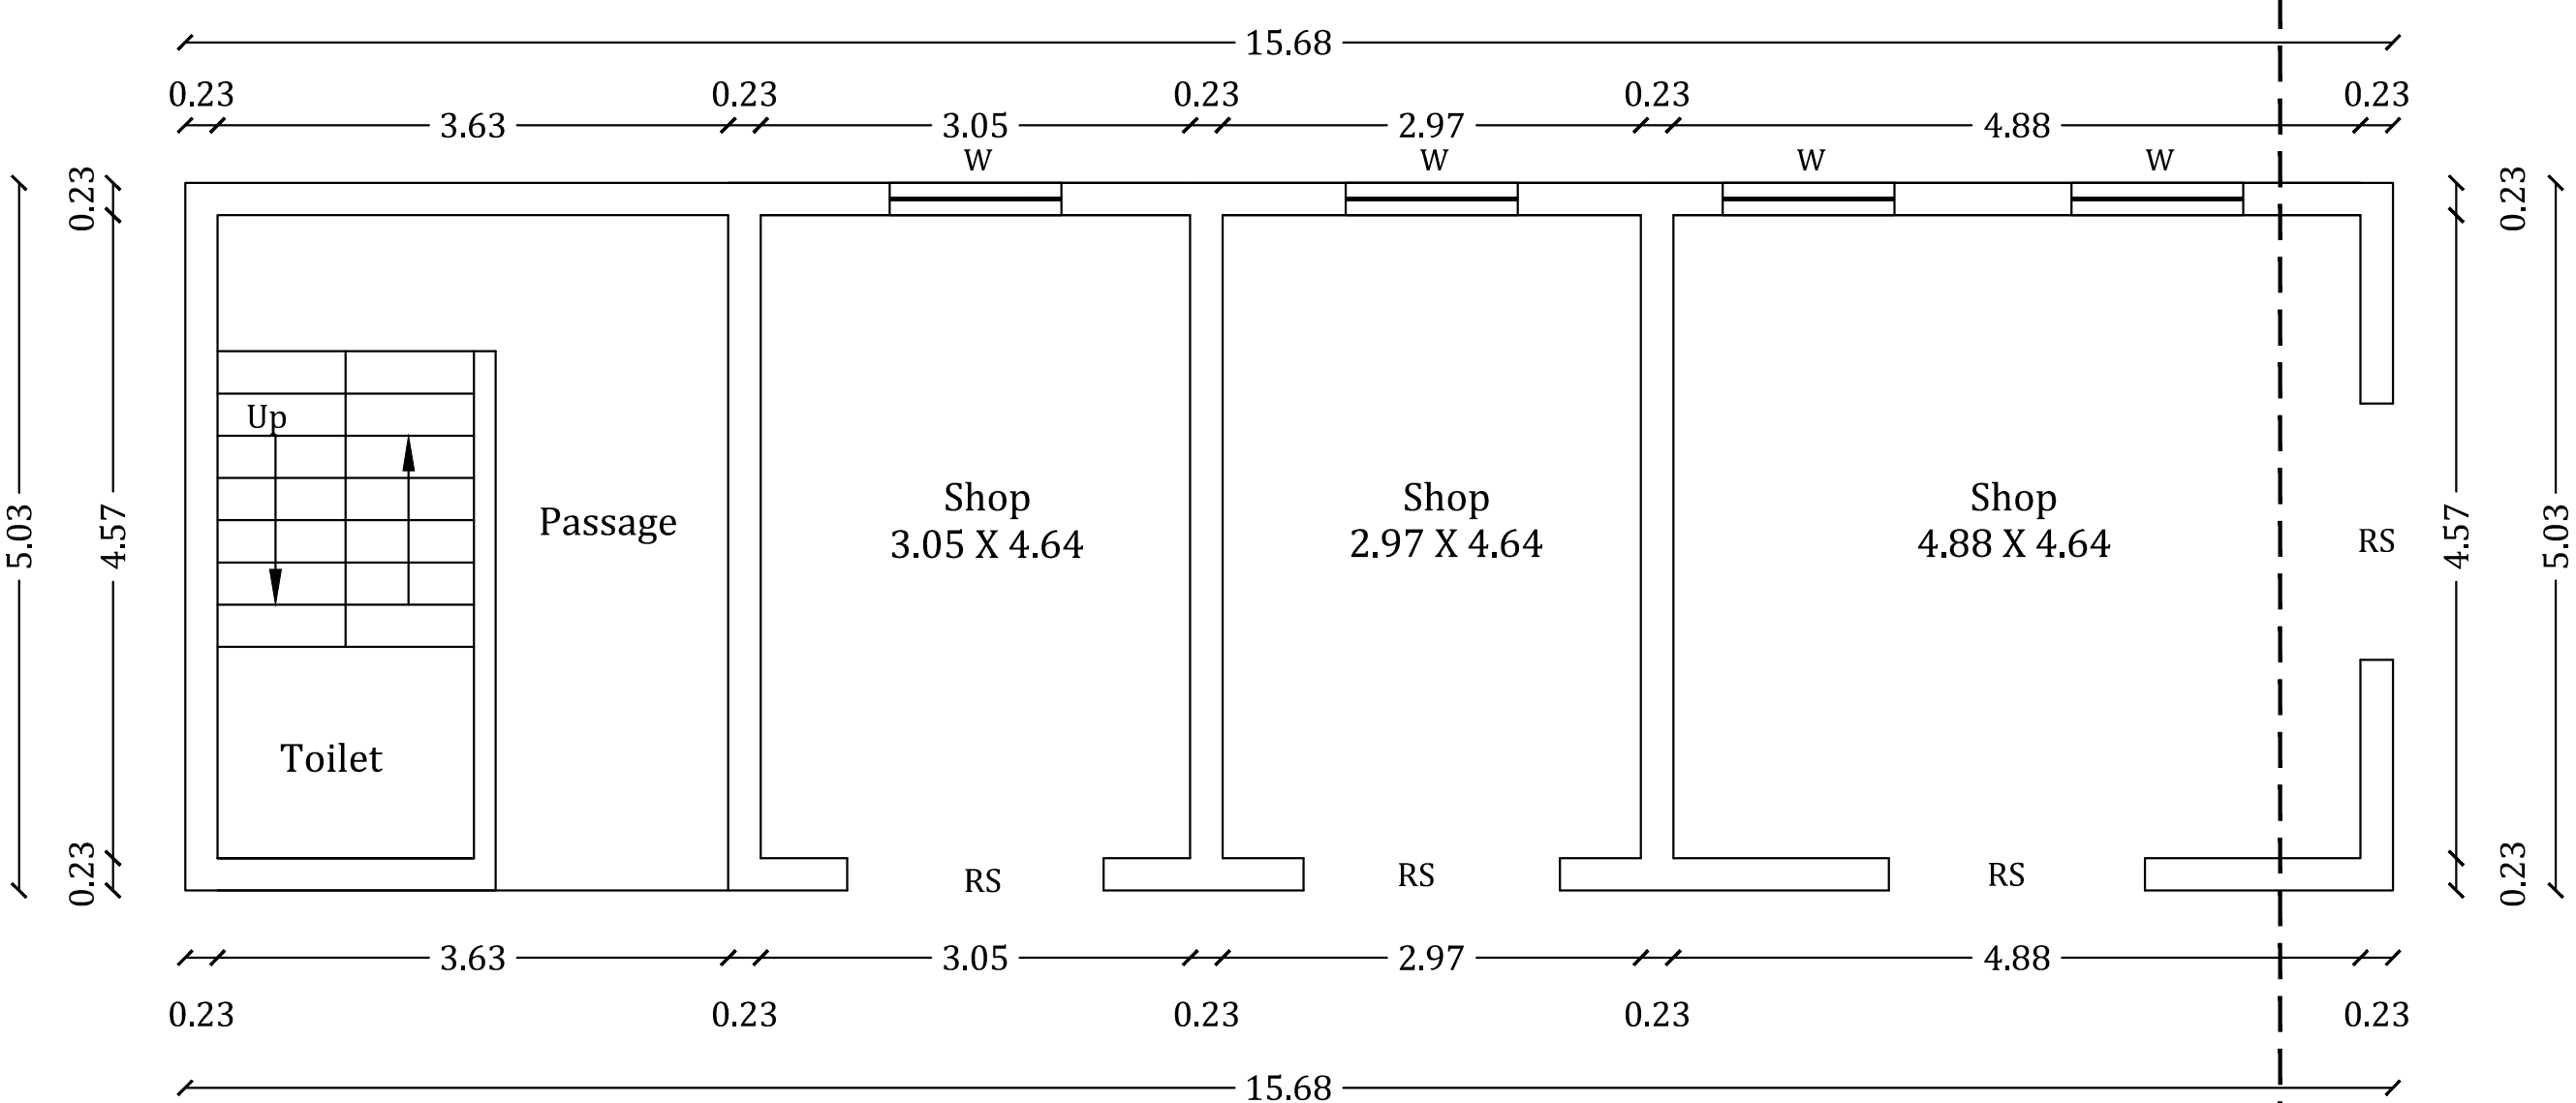

GROUND FLOOR PLAN


AREA DETAILS :-

S.NO	DESCRIPTION	SQ.FT	SQ.MT
1	AREA OF THE SITE (AS PER DOC)	1205.00	111.94
2	AREA OF THE SITE (AS PER PATTA)	1259.39	117.00
3	GROUND FLOOR AREA	848.20	78.80
4	FIRST FLOOR AREA	848.20	78.80
5	TOTAL BUILDING AREA	1696.40	157.60
6	VACANT LAND	356.80	33.14
7	FLOOR SPACE INDEX	- 1.40	
8	PLOT COVERAGE	- 70.39 %	


SCHEDULE OF JOINERY :-

S.NO	DESCRIPTION	SIZE IN FT	SIZE IN M
1	DOOR - D	3'3" X 7'0"	1.00 X 2.14
2	DOOR - D1	2'6" X 7'0"	0.76 X 2.14
3	WINDOW - W1	4'0" X 4'0"	1.22 X 1.22
4	WINDOW - W	3'0" X 4'0"	0.91 X 1.22
5	ARCH OPEN - AO	6'0" X 7'0"	1.90 X 2.14
6	VENTILATOR - V	2'0" X 2'0"	0.91 X 0.61
7	ROLLING SHUTTER - RS	8'0" X 7'0"	2.44 X 2.13


STAIR CASE DETAILS :-

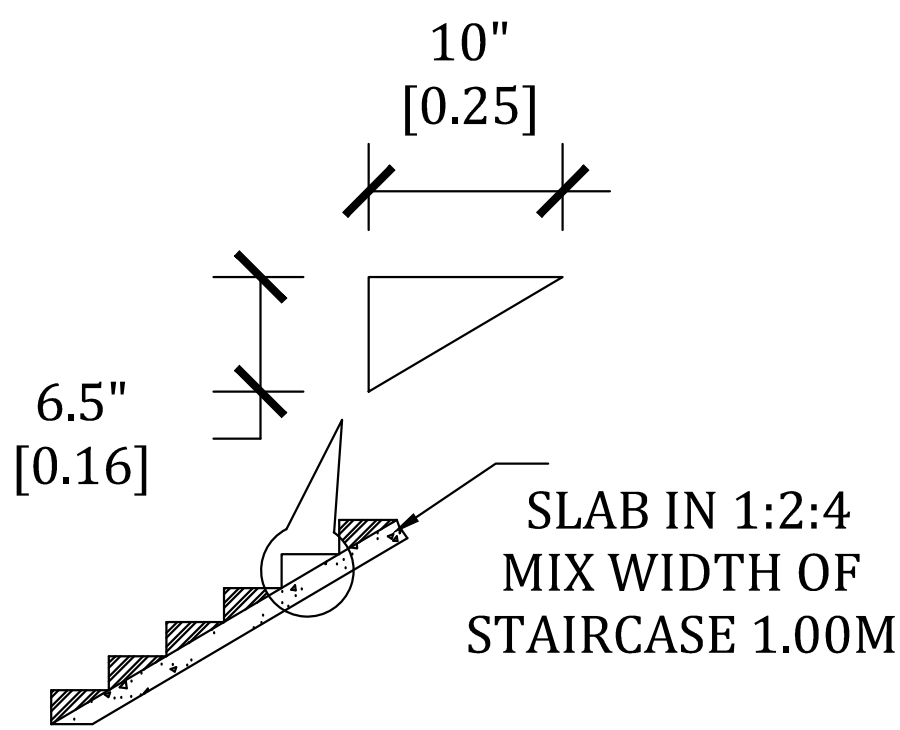


RAIN WATER HARVESTING :-

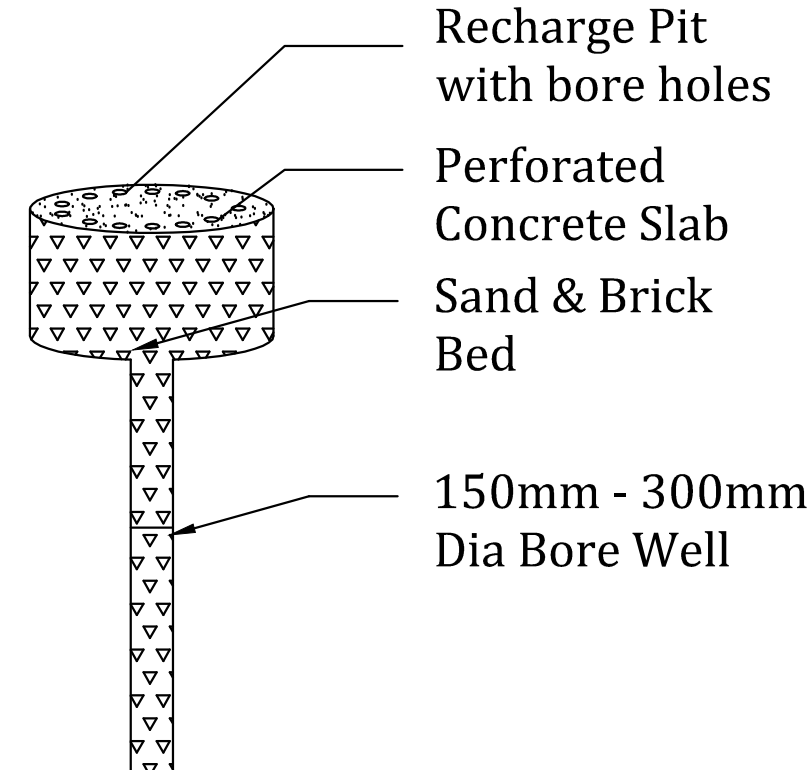

COLUMN DETAILS :-

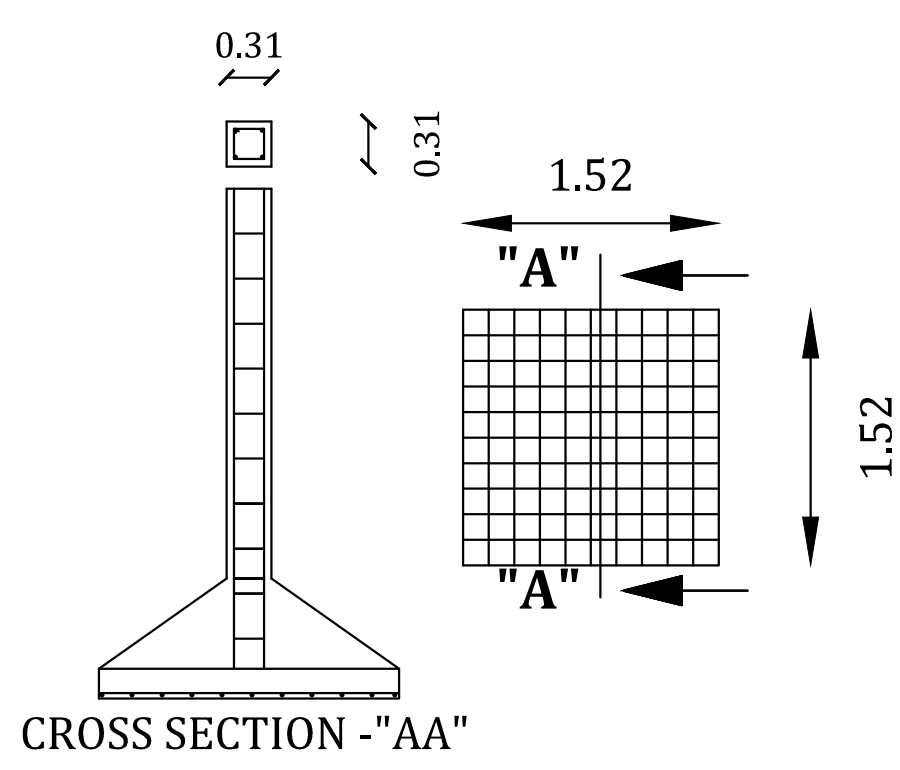


SEPTIC TANK DETAILS :-

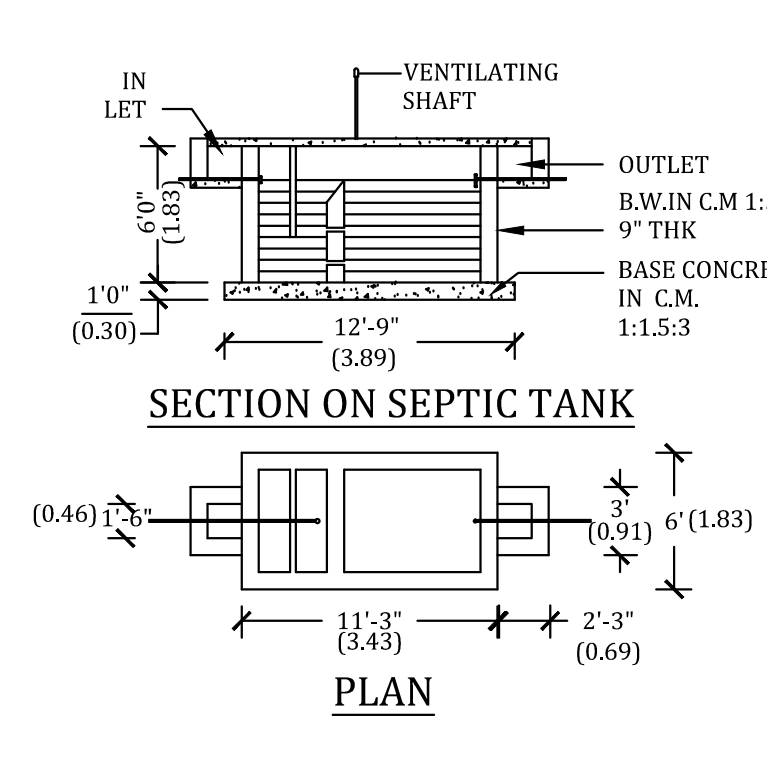

OFFICE USE :-


SCALE :-

ALL DIMENSION ARE IN FEET AND METER
SCALE :- 1:100 (OR) 1" =8"0

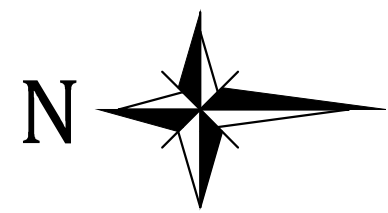


SITE PLAN :-

SCALE 1:100

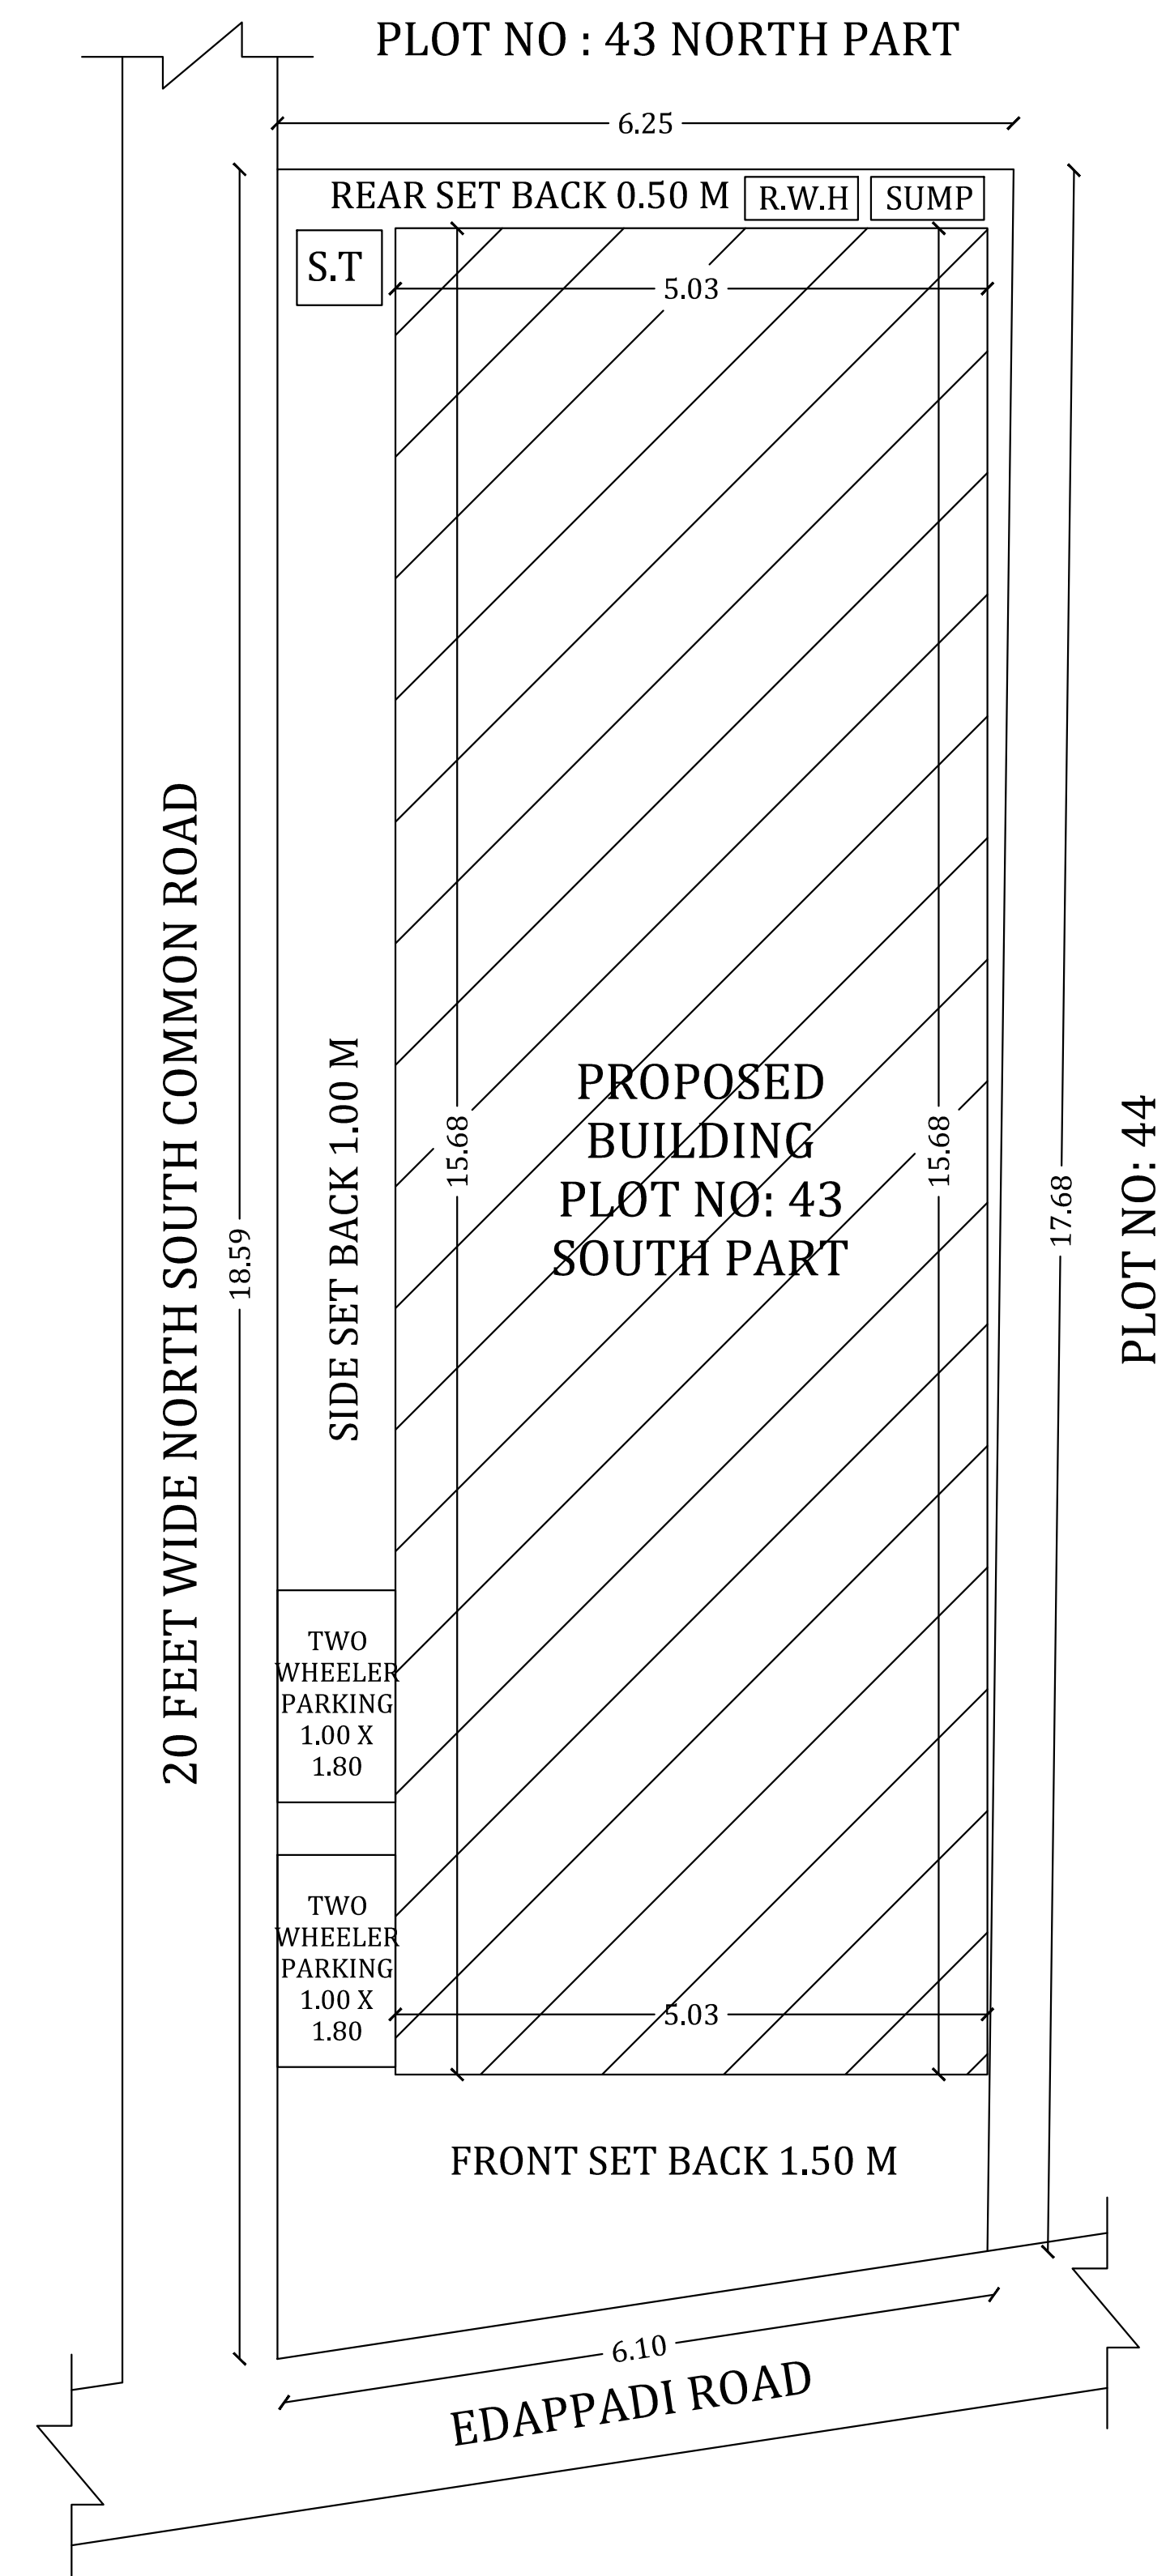

Boundary Show In - ☐
Building Show In - ☐
Road Show In - ☐

KEY PLAN :-
(NOT TO SCALE)

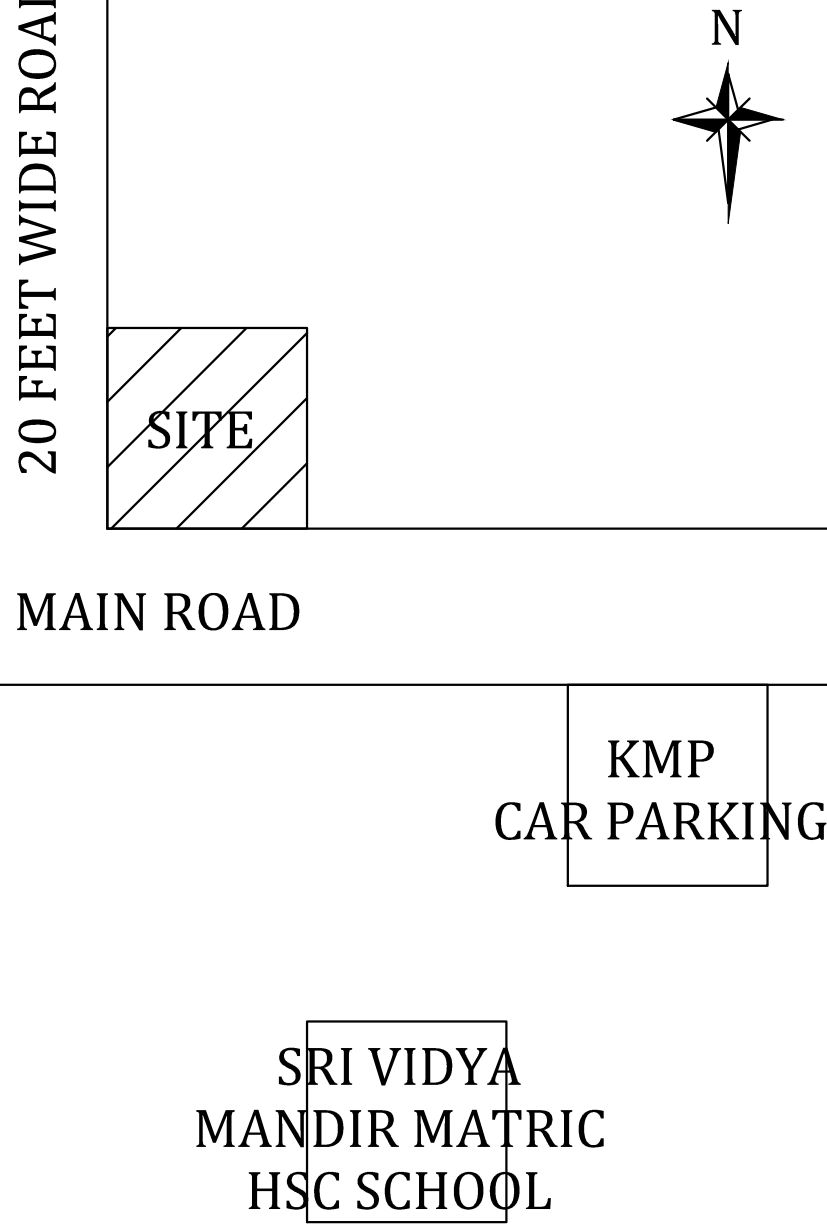

APPLICANT :-

P. RAVISUNDARAM

ENGINEER :-

Er. K. KALAKATHIRAVAN, B.E. AMIE, AN.
Chartered Engineer, Reg. Engineer
Registration No. 11/RE-11/2019
14-3, Pattaiyar Gardem,
Subramanya Kori Street, Sandhai Pettai Road,
ELAMPILLAI, SALEM-637 502