



PLAN SHOWING THE ADDITIONAL CONSTRUCTION OF PROPOSED RCC TERRACED ROOF SECOND FLOOR OVER THE GROUND FLOOR & FIRST FLOOR RESIDENTIAL NEW SURVEY NO:174/1D2A1A, PATTA NO : 1430, PLOT NO : 2,4, AT WARD 14, AMMAN NAGAR, METTUR MAIN ROAD, OMALUR TOWN PANCHAYAT, OMALUR TALUK, SALEM DISTRICT.

NAME OF THE APPLICANT : Mr.M.DEVARAJAN S/O Mr.MANICKAM.


PLAN_INFO
WATER_BODIES_BEYOND_15M=NO
RESERVE_FOREST_WOODDED_LAND_BEYOND_150M=NO
BLDG_LENGTH_MORETHAN_10M=NO
BURIAL_PLACE_BEYOND_90M=NO
IS_SWIMMING_POOL_EXISTS=NO
CRZ=NO
SECURITY_ZONE=NO
SINGLE_FAMILY_BLDG=YES
RWH_DECLARED=YES
LAND_USE_ZONE= RESIDENTIAL
FIRE_PROTECTION_AND_FIRE_SAFETY_REQUIREMENTS=NO
JURISDICTION_TYPE = PANCHAYAT
OSR_APPLICABLE=NO
PREMIUM_FSI_REQUIRED=NO
IS_APPROVED_LAYOUT=YES
AREA_TYPE=OTHERS
IF_HERITAGE_TOWN_LESSTHAN_1KM_RADIUS=NO
PLOT_AREA_M2= 109.60
AS_AT_SITE= 109.34
FMB_OR_PLR= 109.60
AS_PER_DOCUMENT= 111.48
ROAD_WIDTH= 7.00
ROAD_LENGTH=100
AVG_PLOT_DEPTH= 15.32
AVG_PLOT_WIDTH= 6.10
PATTA_NO= 1430
SURVEY_NO= 174/1D2A1A
VILLAGE= OMALUR
TALUK=OMALUR TALUK
DISTRICT=SALEM DISTRICT

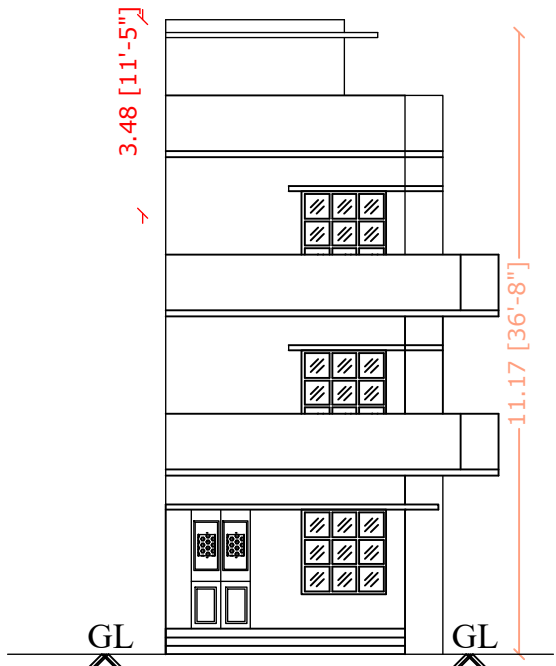

FRONT ELEVATION

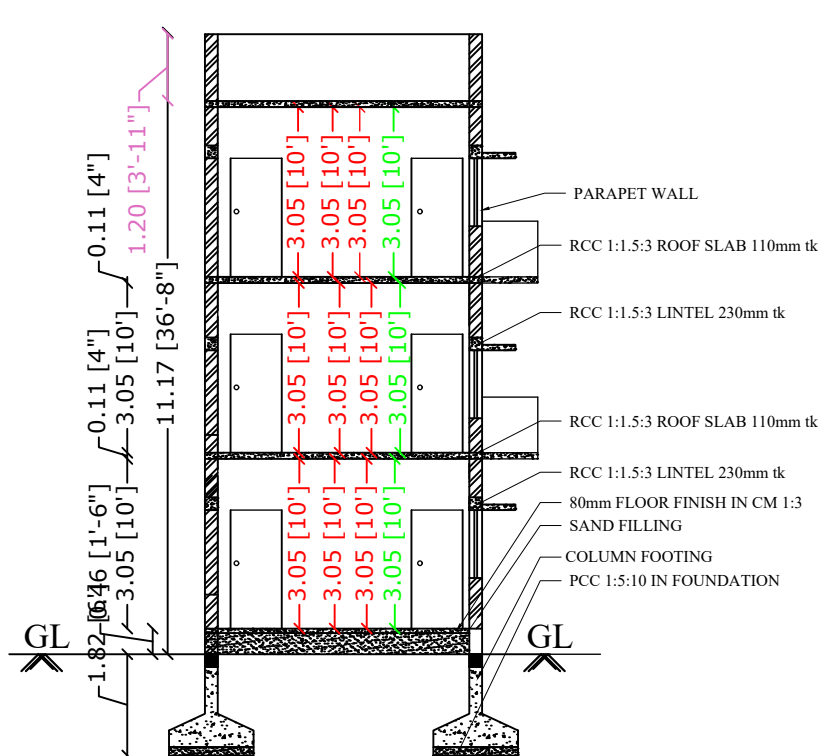


SECTION ON A-A

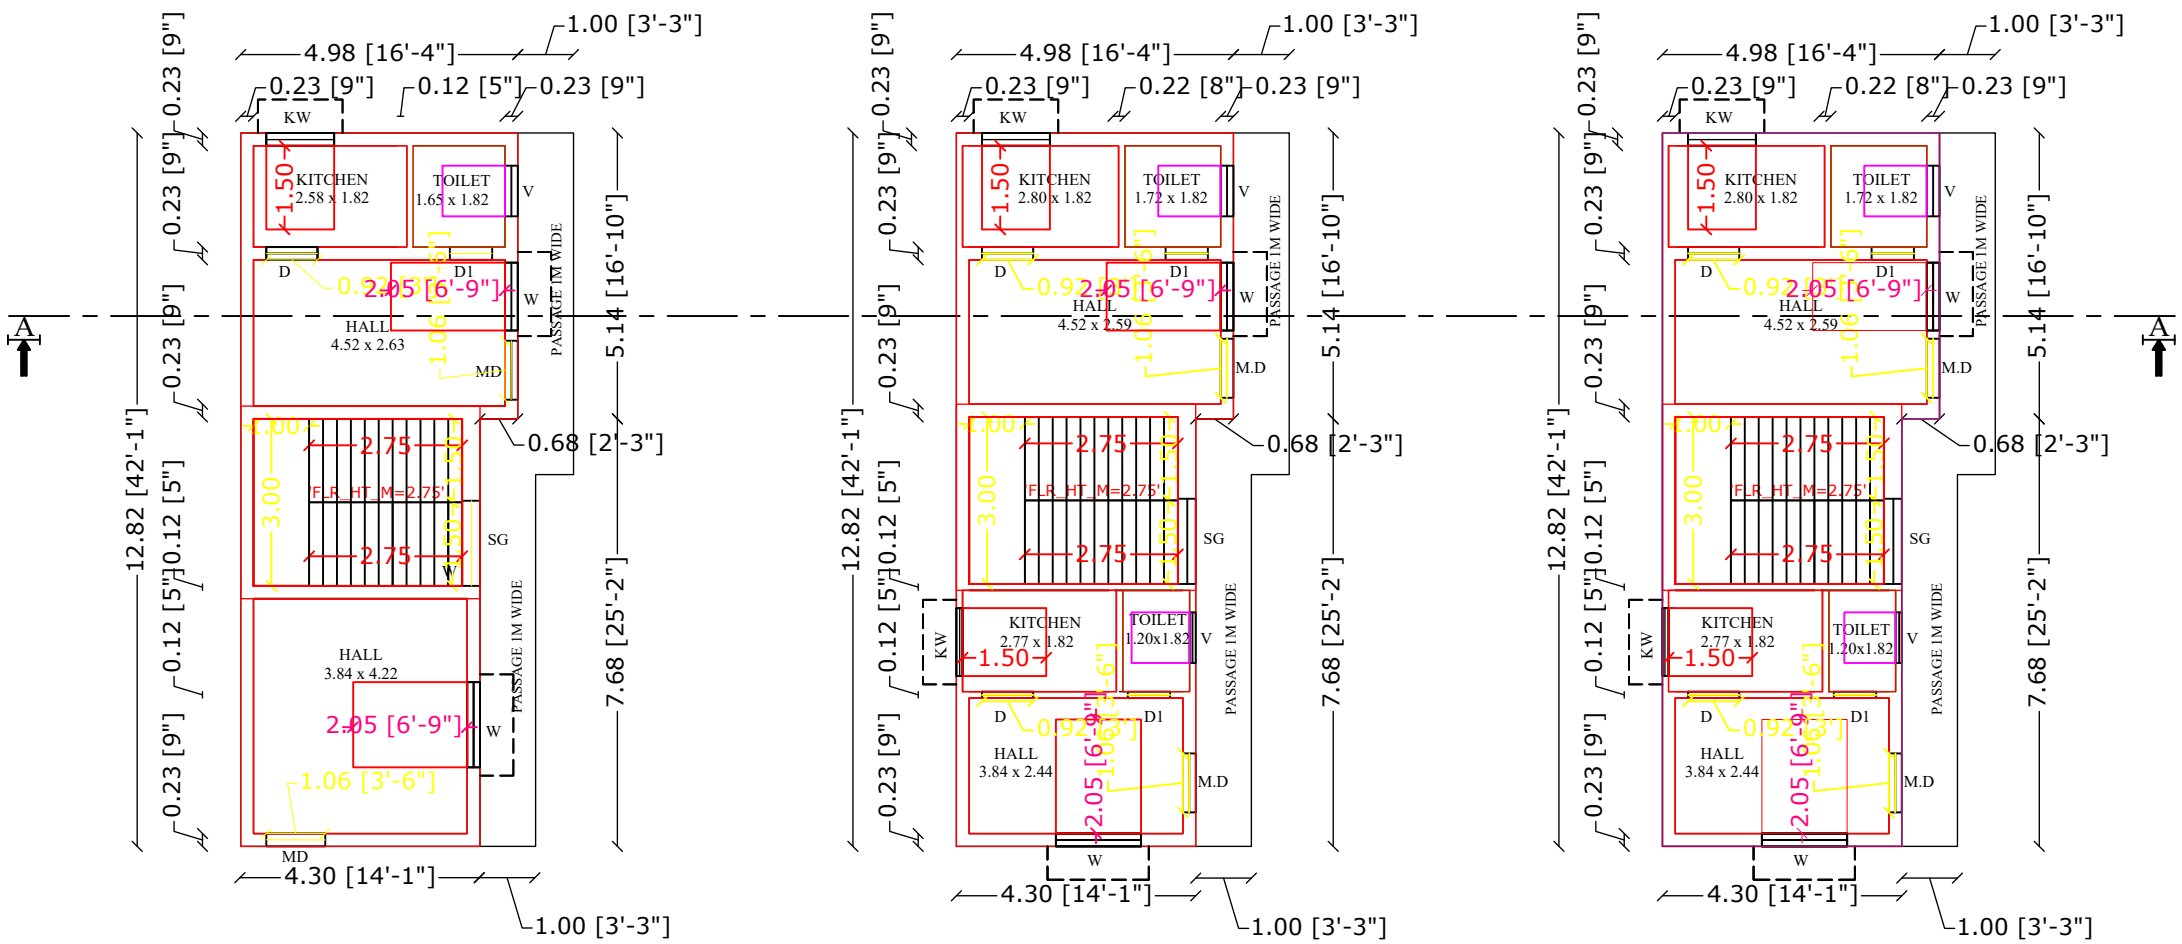


GROUND FLOOR PLAN
SCALE-1:100

FIRST FLOOR PLAN
SCALE-1:100


SECOND FLOOR PLAN
SCALE-1:100

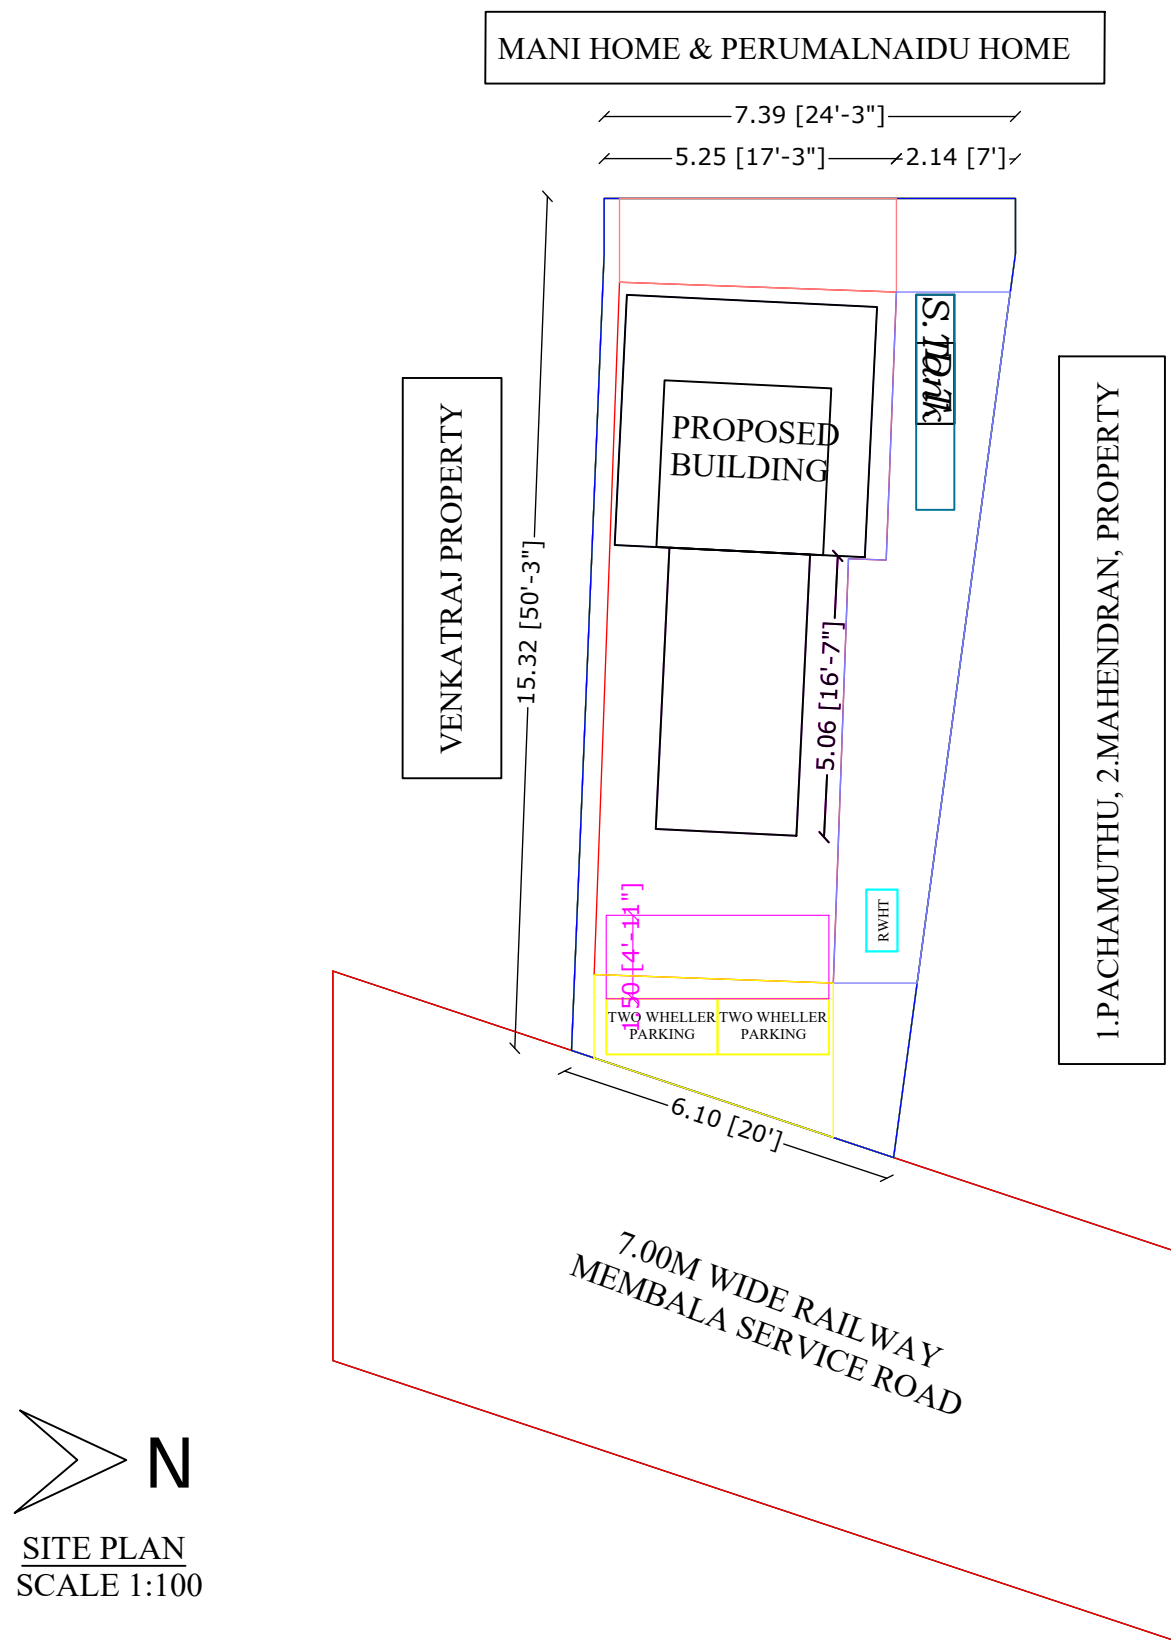


SITE PLAN
SCALE 1:100

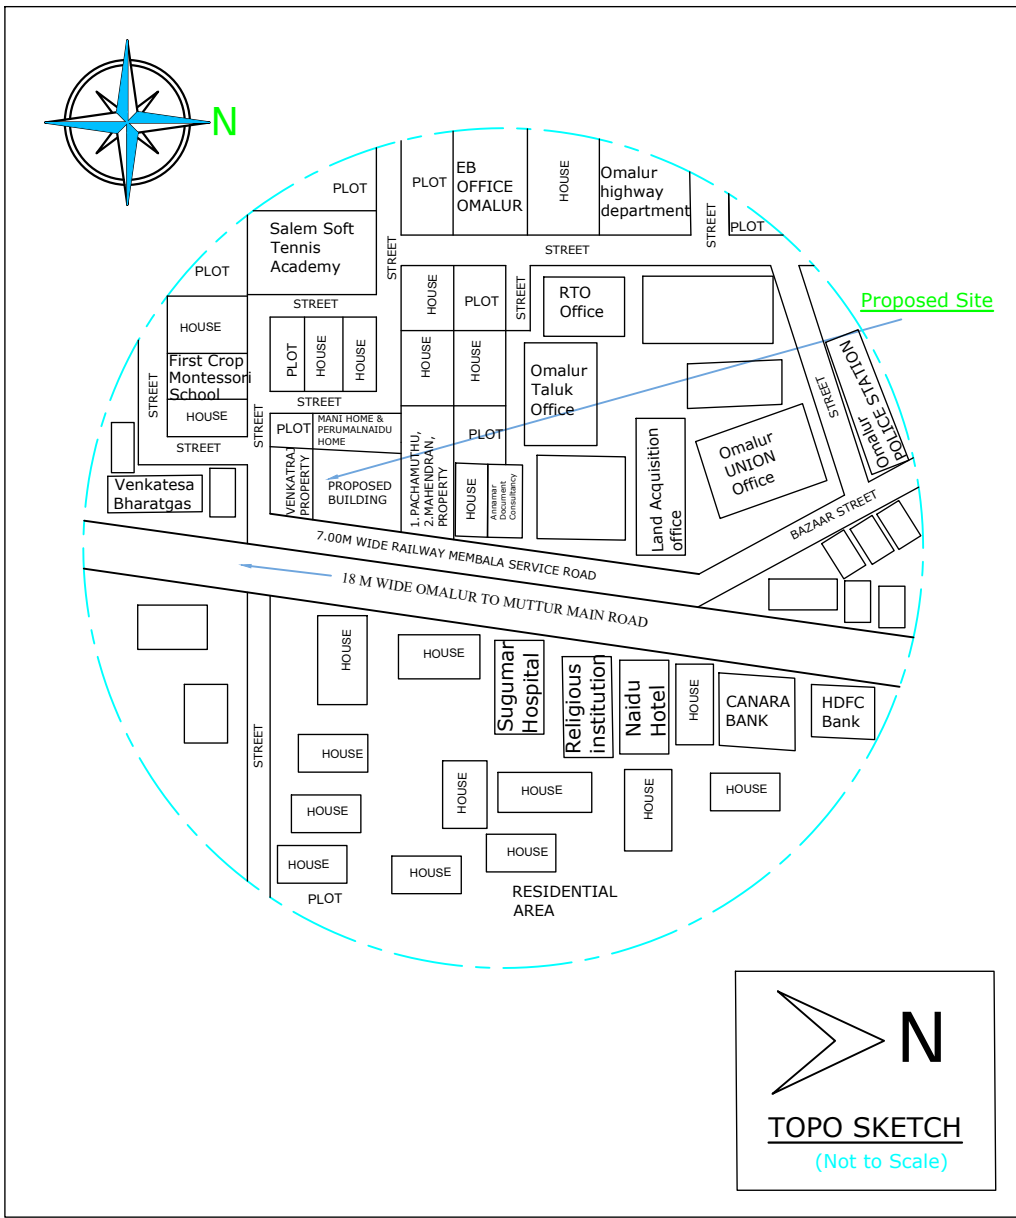


TOPO SKETCH
(Not to Scale)

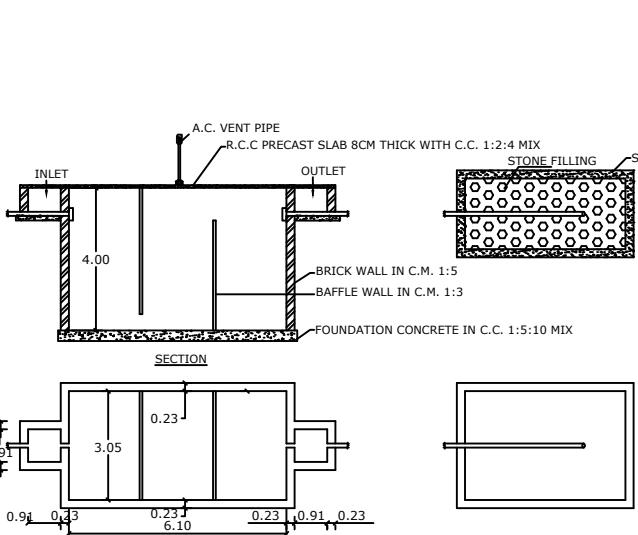


PLAN & SECTION OF SEPTIC TANK & DISPERSION TRENCH

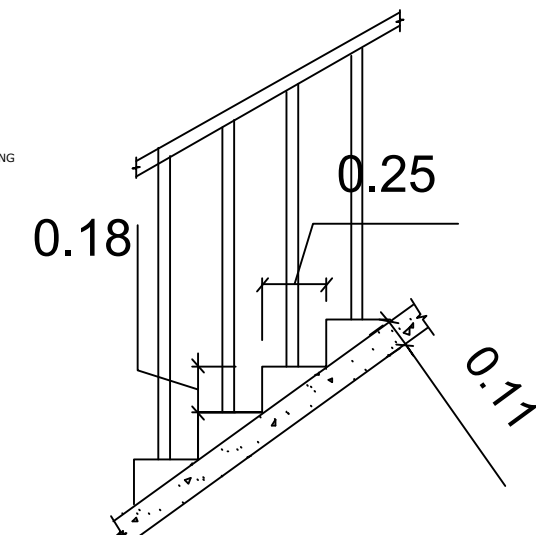

STAIRCASE DETAILS:-

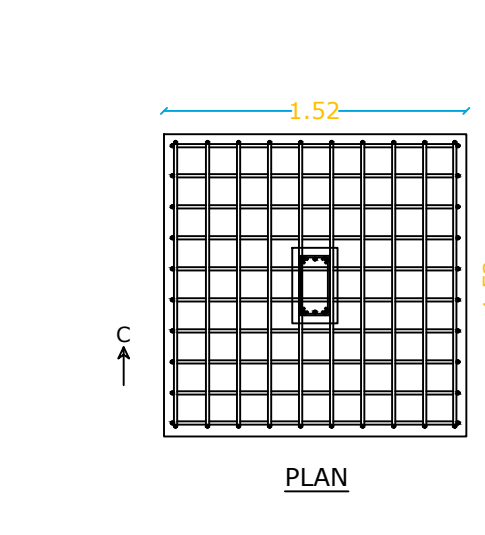

COLOUMN FOUNDATION DETAILS

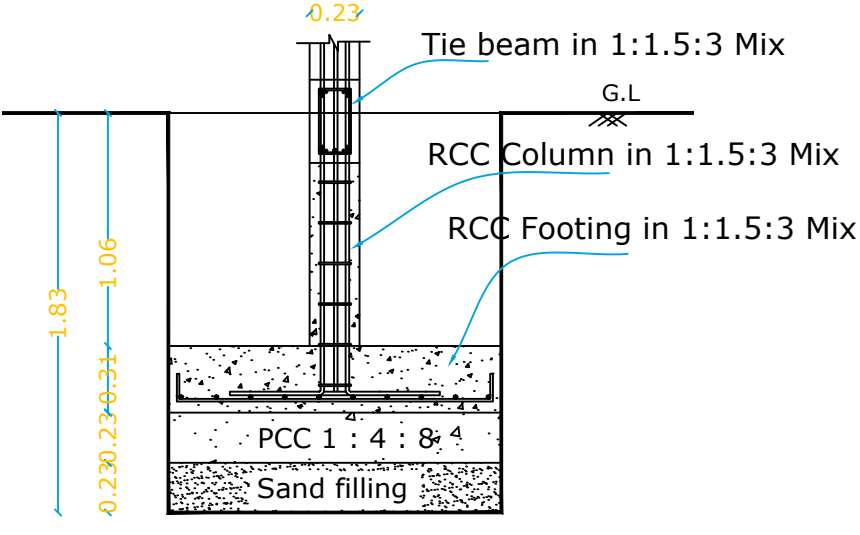

CROSS SECTION ON 'C - C'

AREA STATEMENT		
DESCRIPTION	SQ.FT	SQ.M
PLOT AREA (as per Document)	1200.00	111.48
PLOT AREA (as per FMB)	1176.50	109.30
SUPER IMPOSED PLOT AREA	1200.00	111.48
DESCRIPTION	F.S.I AREA (in SQ.F) (in SQ.M)	NON F.S.I AREA (in SQ.F) (in SQ.M)
PROPOSED BUILDING PLINTH AREA	630.77	58.60
EXISTING GROUND FLOOR AREA	630.77	58.60
EXISTING FIRST FLOOR AREA	630.77	58.60
SECOND FLOOR AREA	630.77	58.60
TOTAL PROPOSED AREA	630.77	58.60
OPEN SPACE	569.23	52.88
SCHEDULE OF JOINERIES		
TYPE	DESCRIPTION	SIZE
MD	MAIN DOOR	1.06 x 2.13
D	DOOR	0.90 x 2.13
D1	DOOR	0.76 x 2.13
W	WINDOW	1.52 x 1.52
W1	WINDOW	1.22 x 1.95
V	VENTILATOR	0.76 x 0.91
A.O	ARCH OPEN	0.84 x 2.13
SG	MAIN GATE	2.44 x 1.52

PLOT COVERAGE	=	253.32	X 100 =	174.01
F.S.I	=	253.02		
		145.58		1.74007

COLOUR CODE:		
SITE BOUNDARY SHOWN IN	-	
PROPOSED BUILDING SHOWN IN	-	
ROAD BOUNDARY SHOWN IN	-	

NOTE: ALL DIMENSIONS ARE IN METER

APPLICANT / OWNERS SIGNATURE



M. DEVARAJAN

REGISTERED ENGINEER


Er. T. RAJESH, B.E.,
Licensed Building Surveyor,
55/A, 10W, V.O.C Nagar,
Omalur, Salem - 636 455.










SEPTIC TANK:-

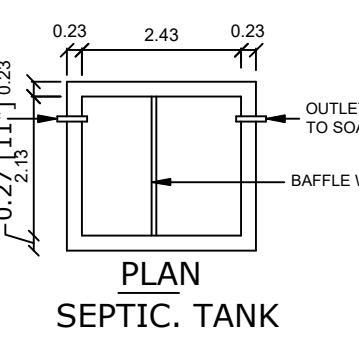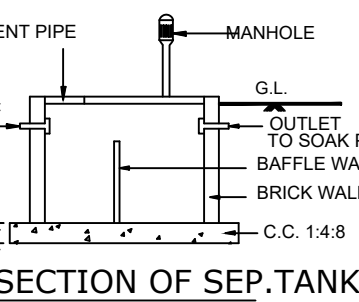

RAIN WATER HARVESTING:-

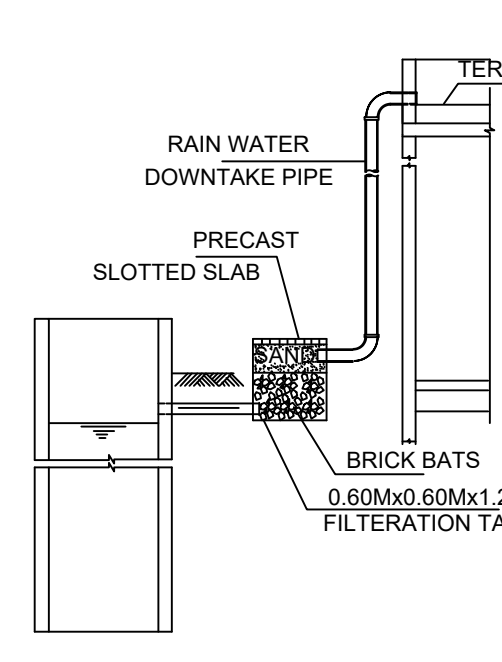

COLUMN FOUNDATION DETAILS:-

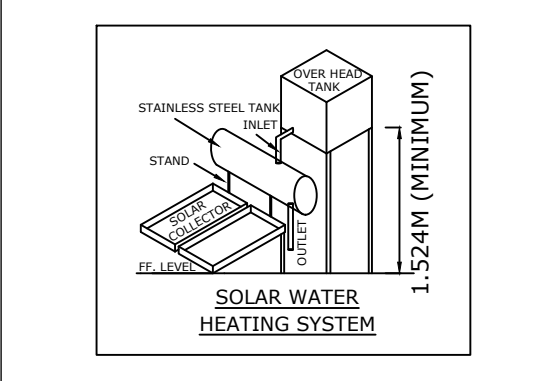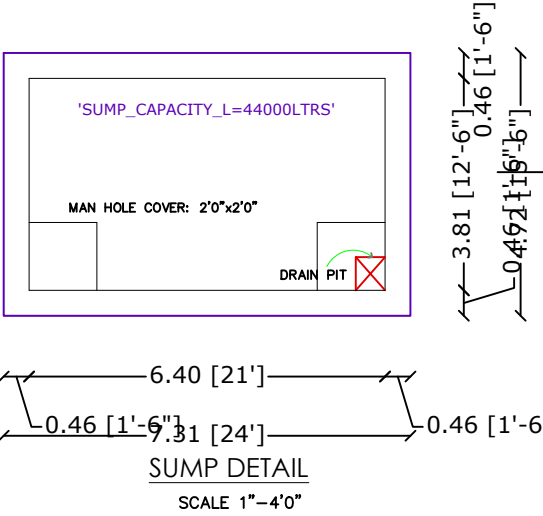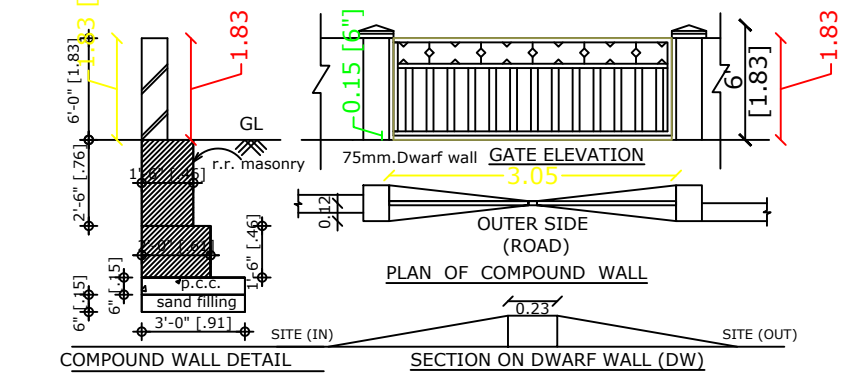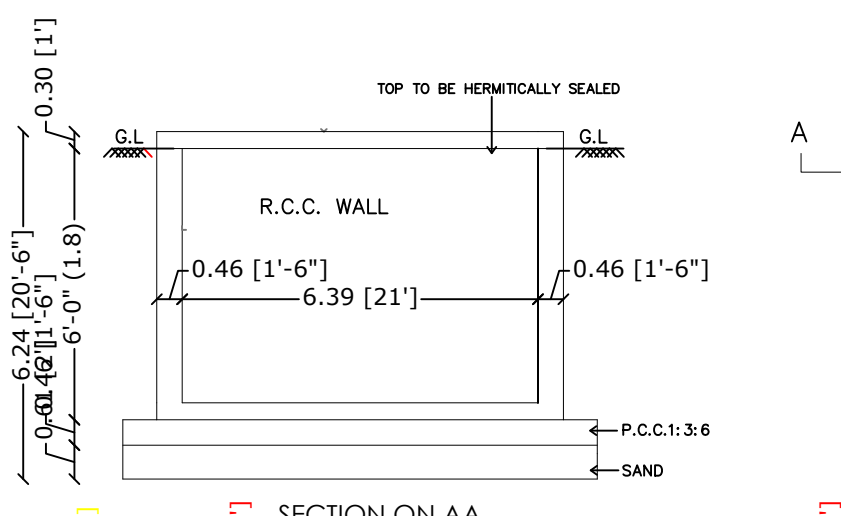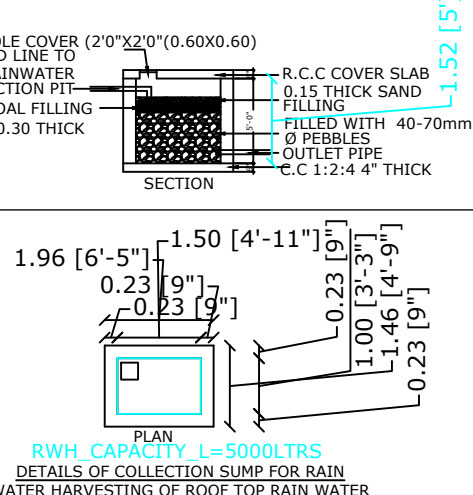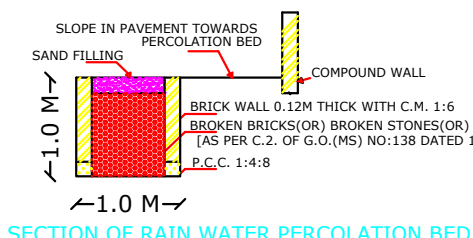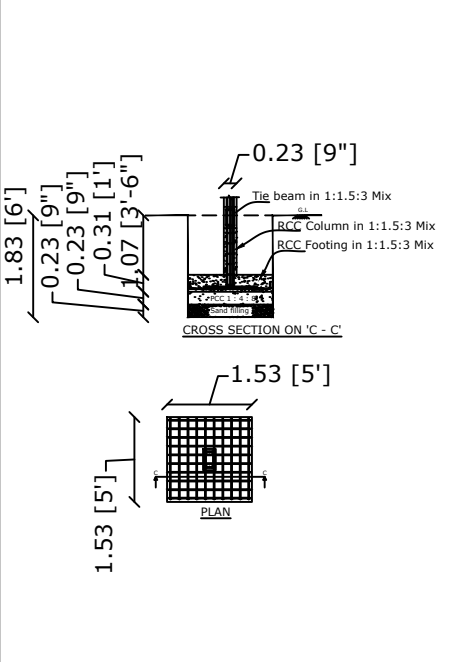

SOLAR WATER HEATER:-

