





PLAN SHOWING THE PROPOSED GROUND,FIRST & SECOND FLOOR
CONSTRUCTION OF THE R.C.C ROOF RESIDENTIAL BUILDING OF
BEARING OF OLD G.R.S.NOS:41/4B2 & 41/4C,NEW G.R.S.NO:41/20B,
POLICE LINE STREET,THIRUPPUVANAM TOWN,
THIRUPPUVANAM PUDUR GROUP,THIRUPPUVANAM TOWN PANCHAYAT,
THIRUPPUVANAM TALUK & SIVAGANGAI DISTRICT.

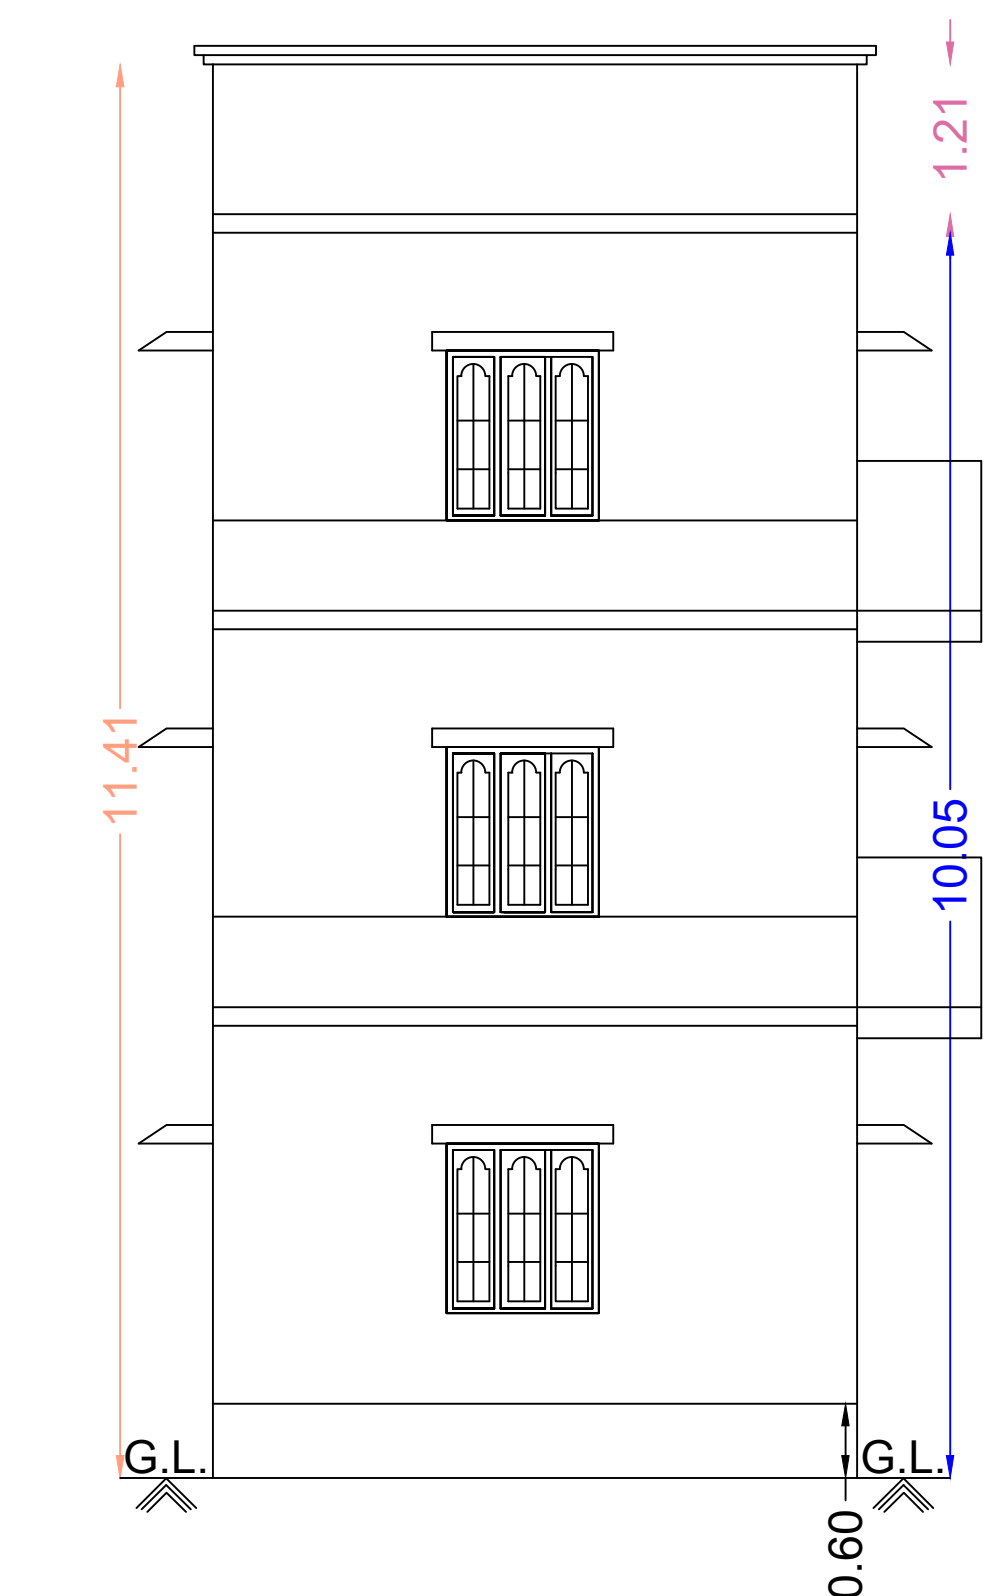


Front Elevation

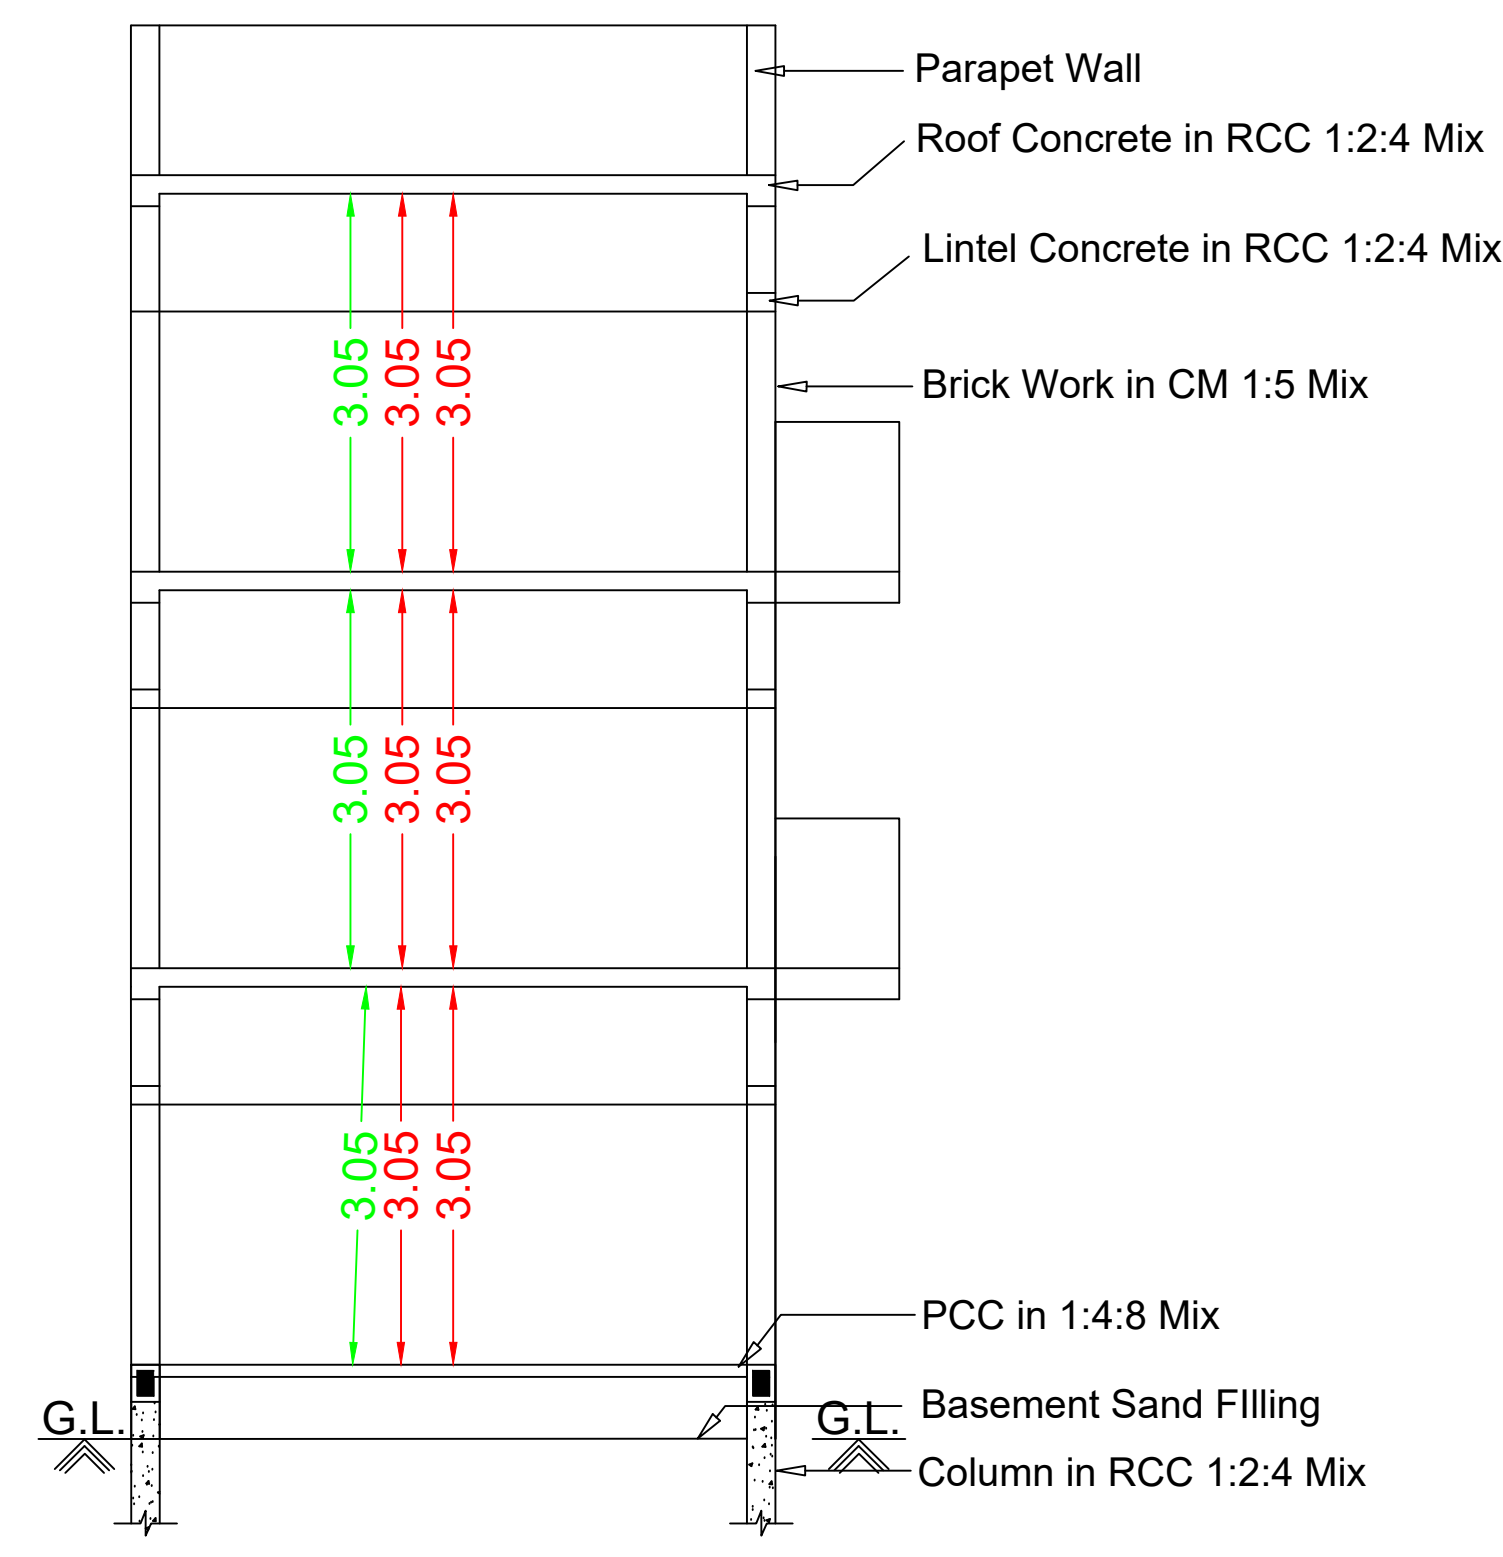


Section RR

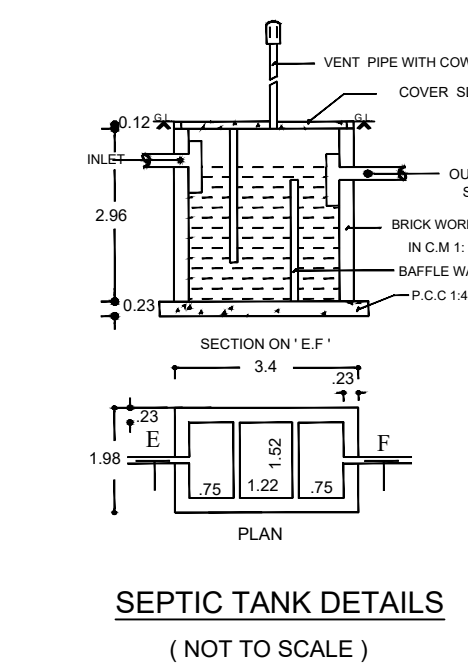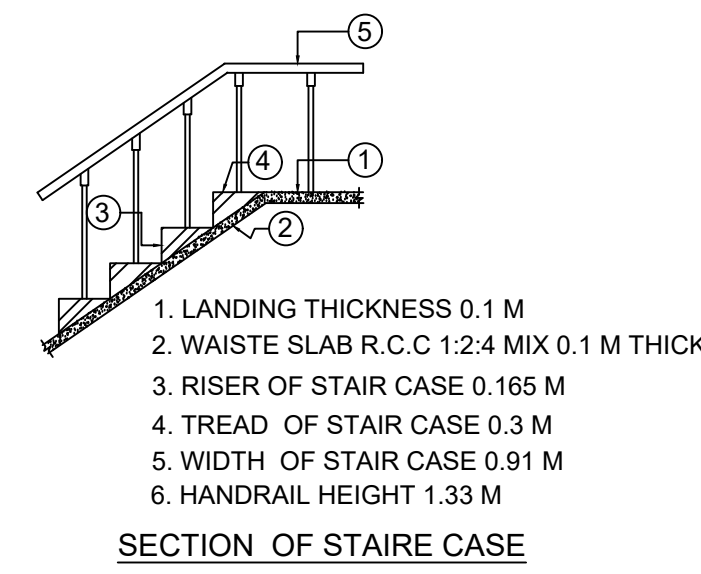


MAIN GATE

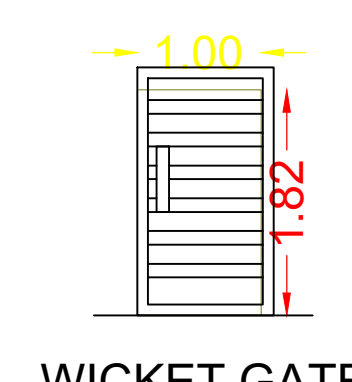


WICKET GATE

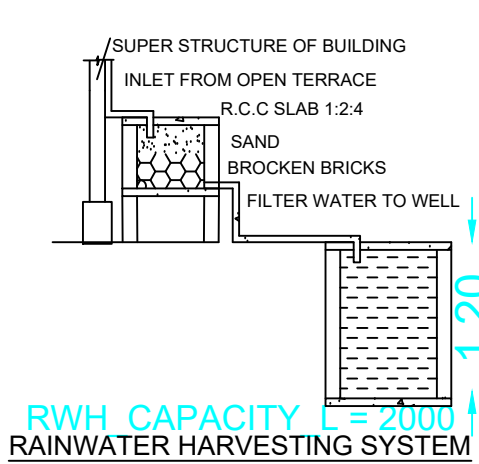


RAINWATER HARVESTING SYSTEM

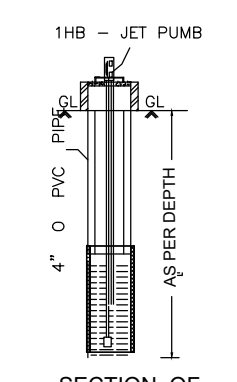


SECTION OF

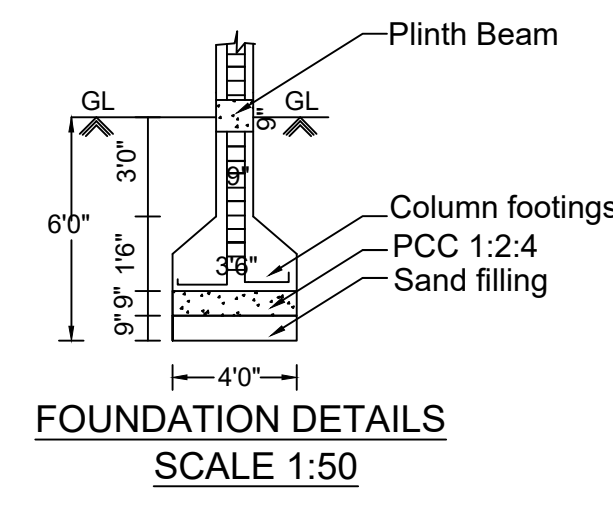


FOUNDATION DETAILS
SCALE 1:50

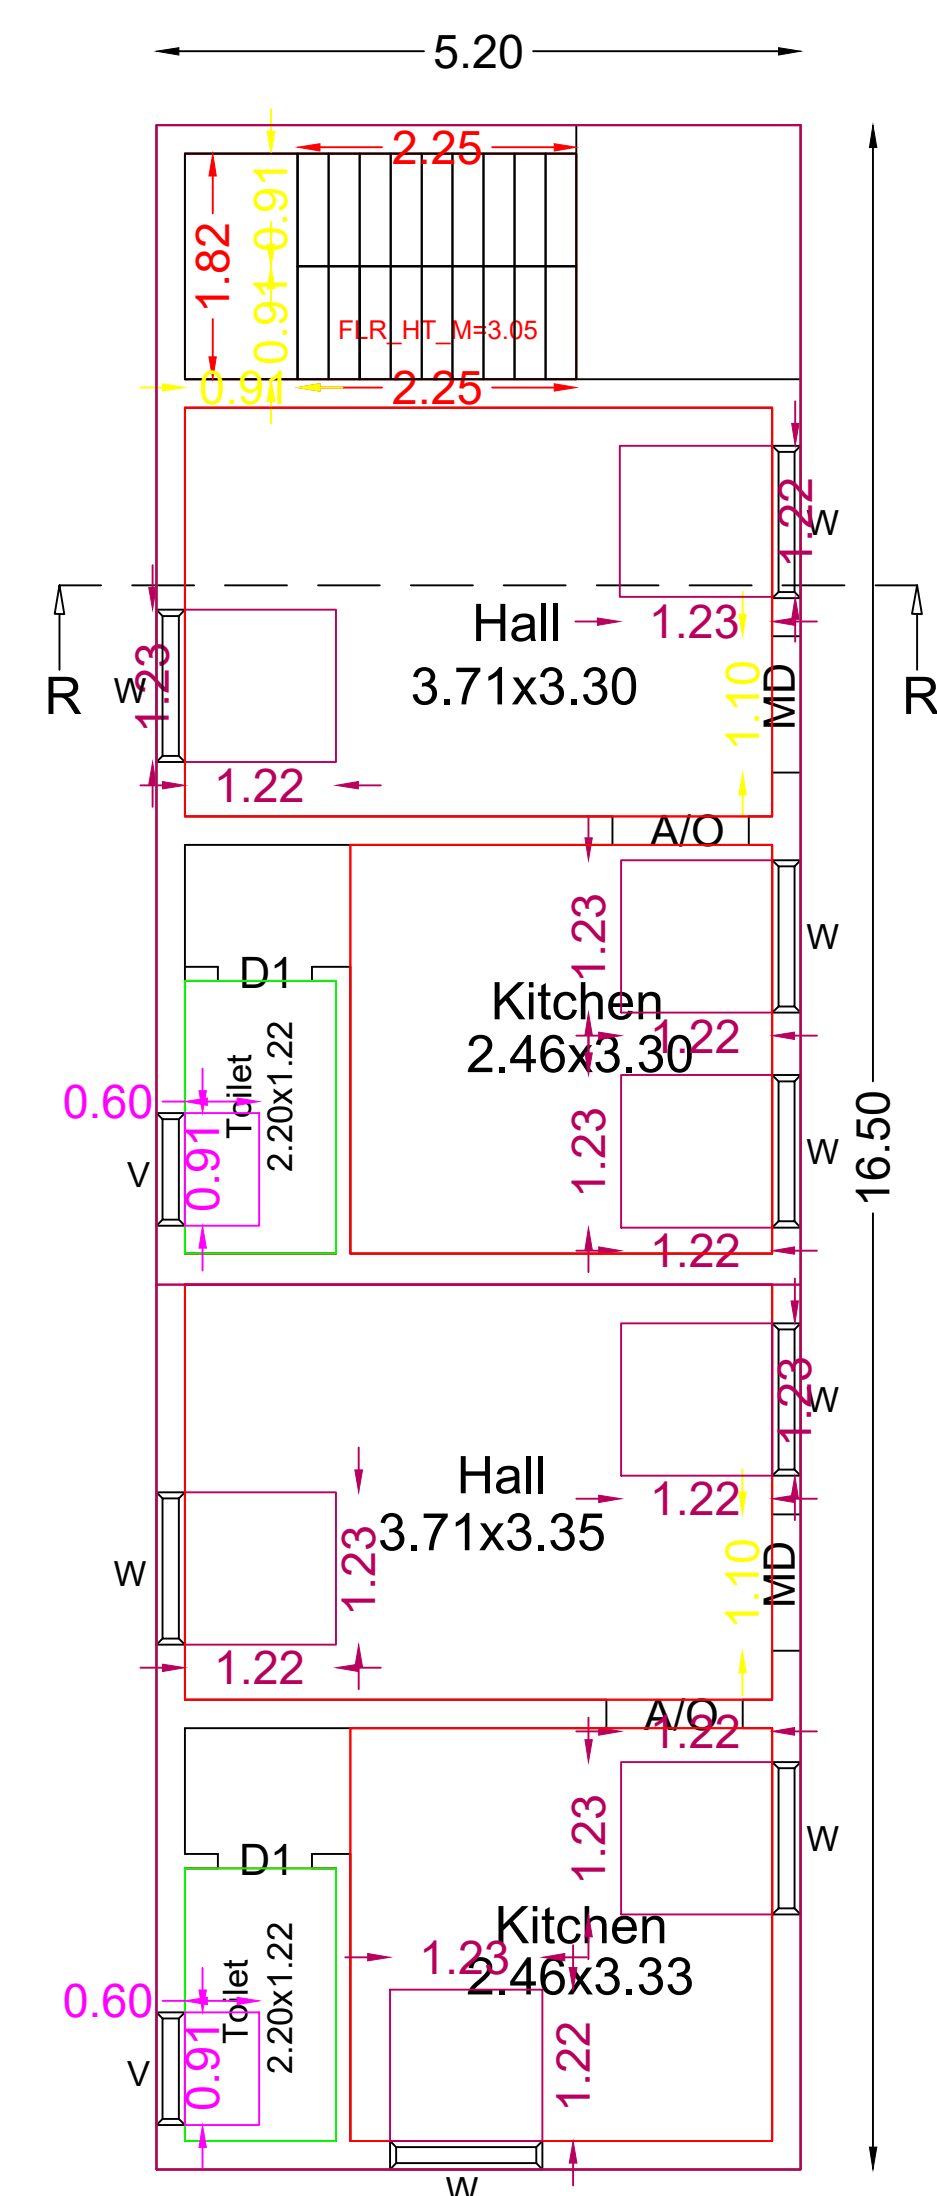


Pro.Ground Floor Plan

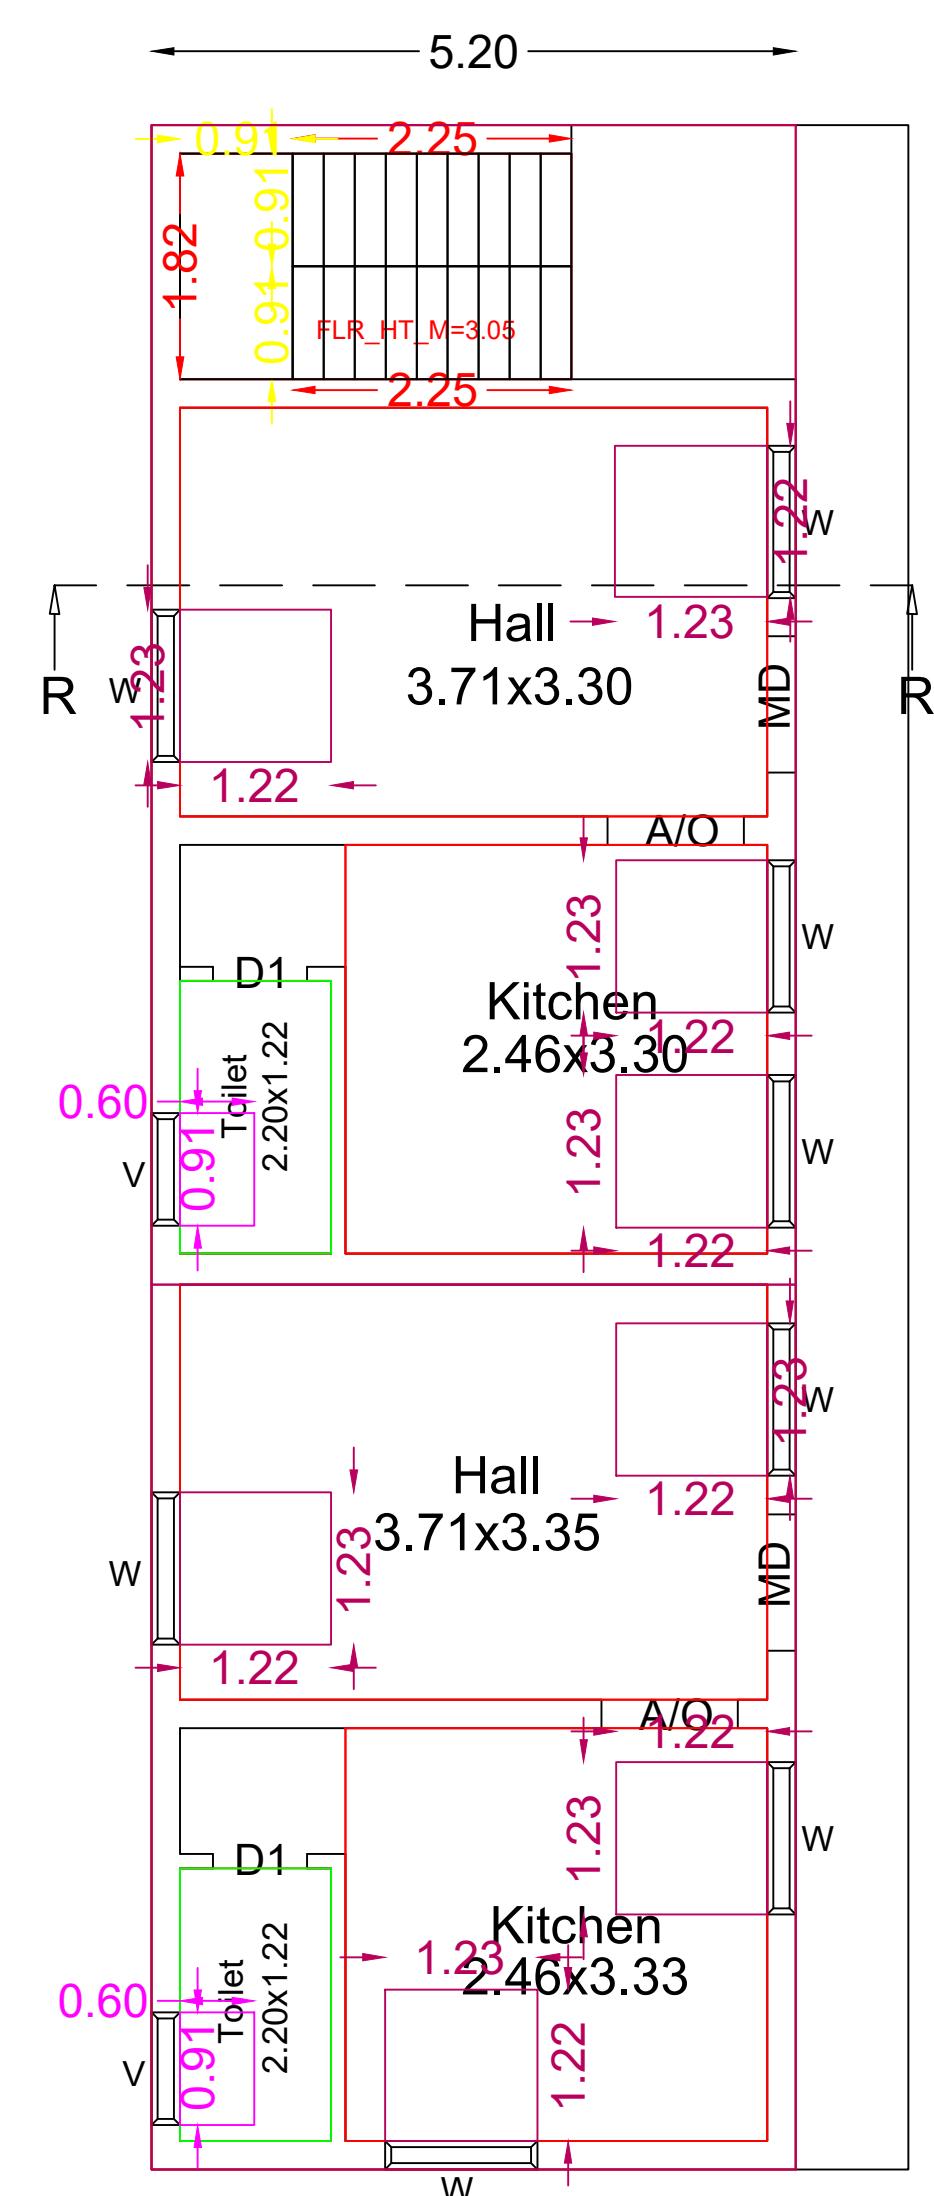

Pro.First Floor Plan

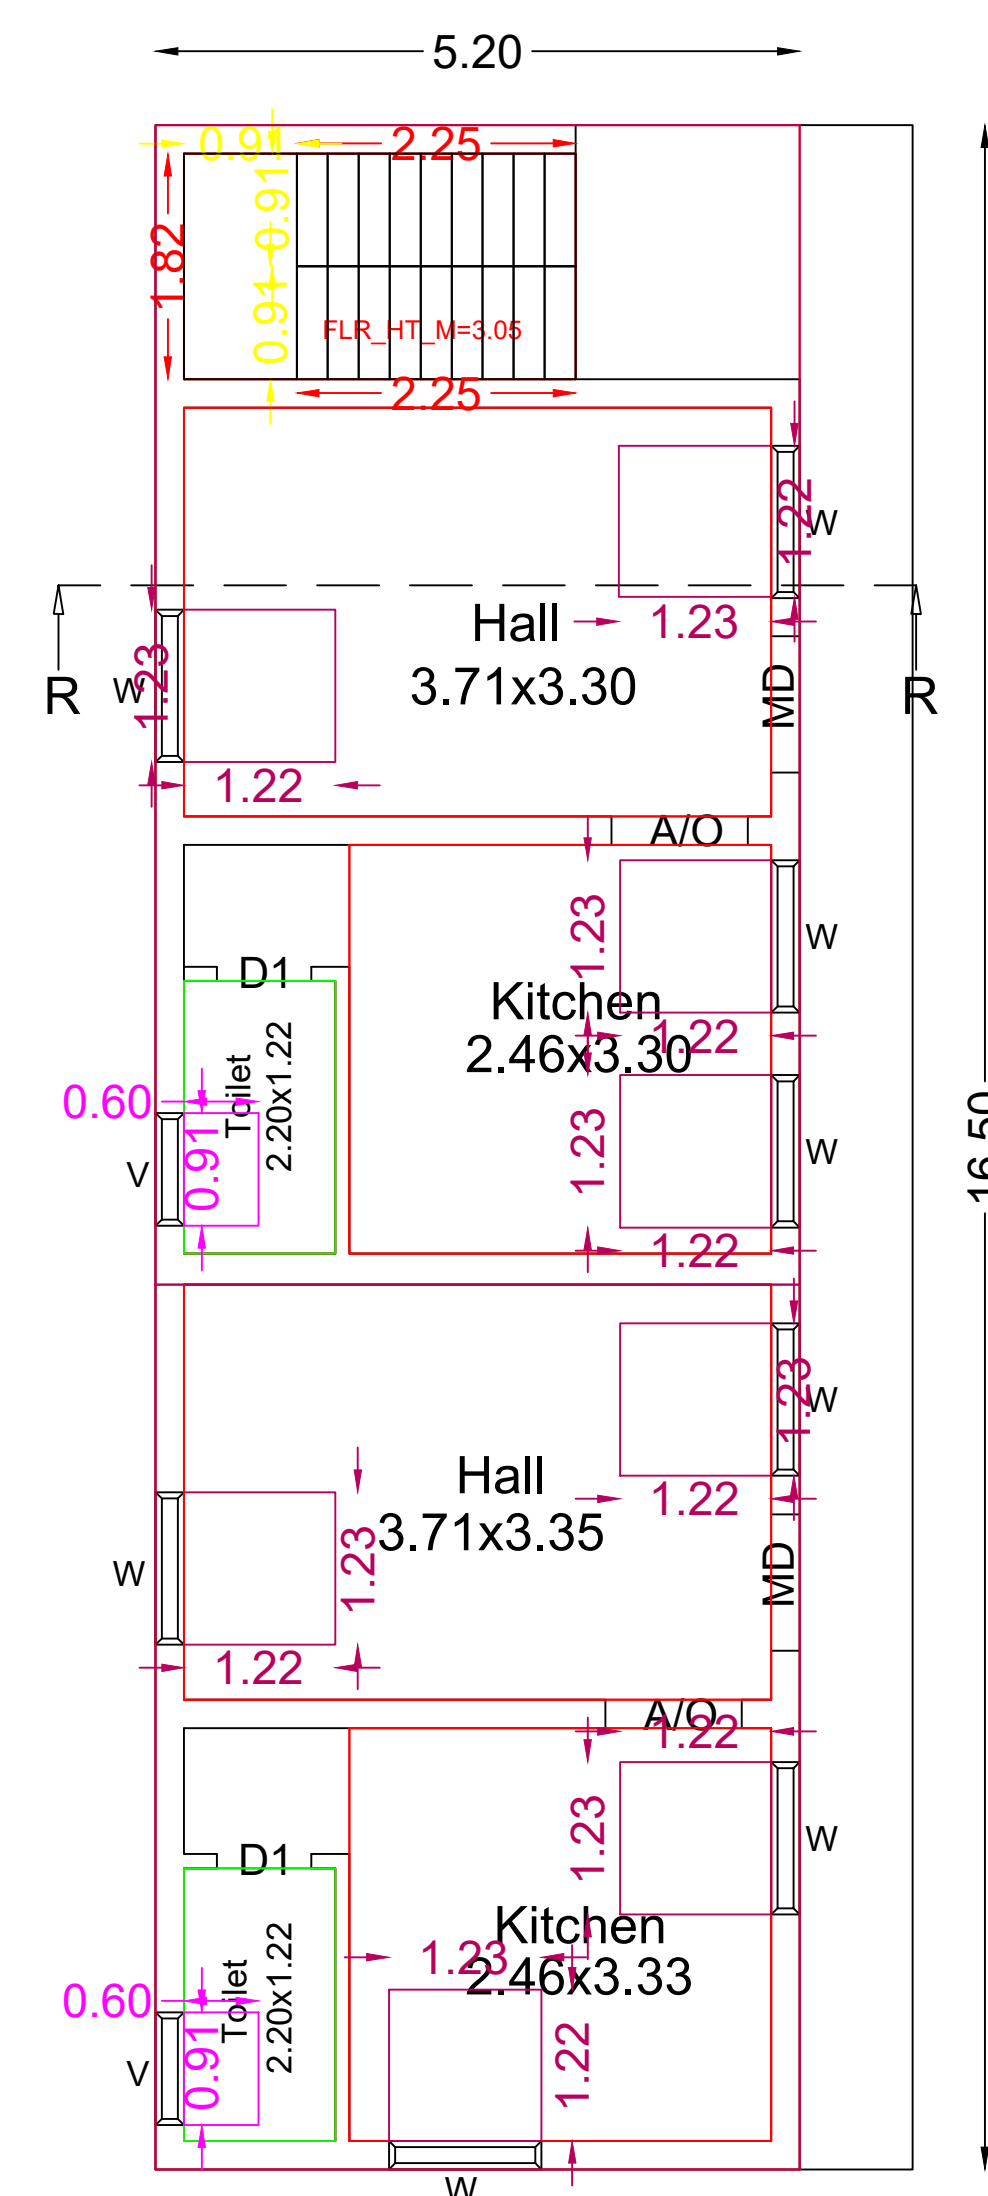


Pro.Second Floor Plan

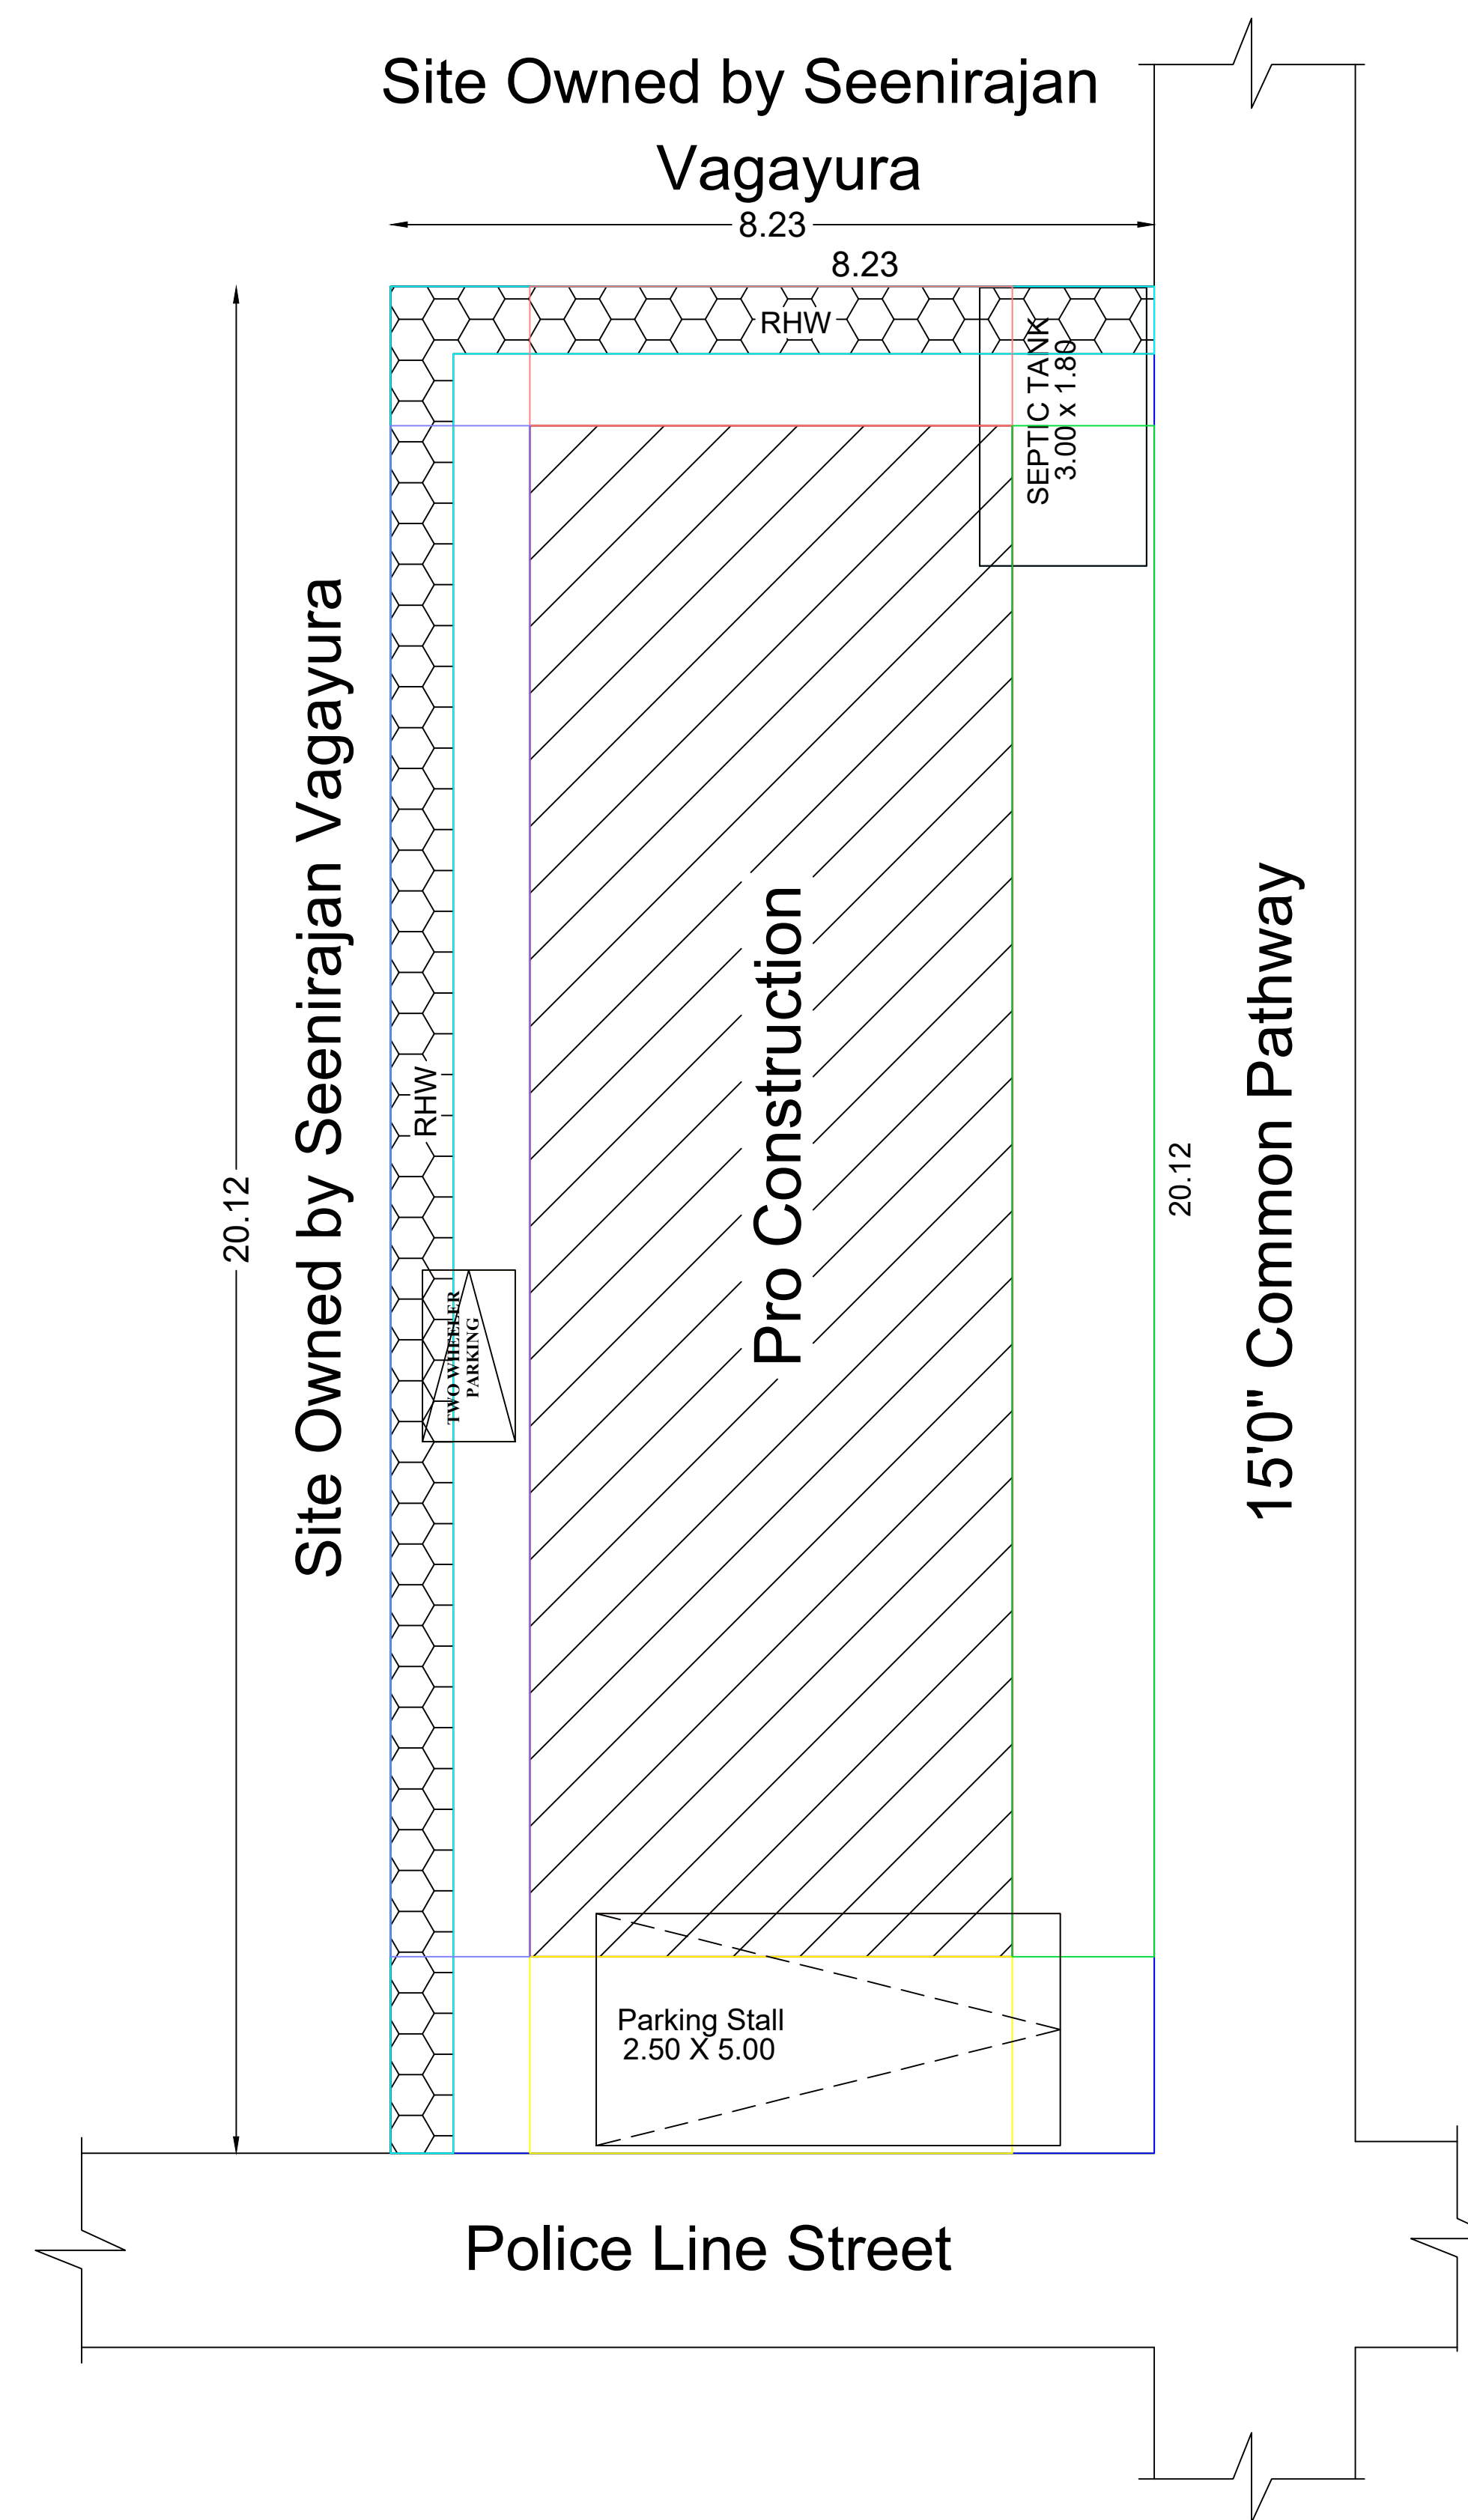

Site Plan

OFFICE USE

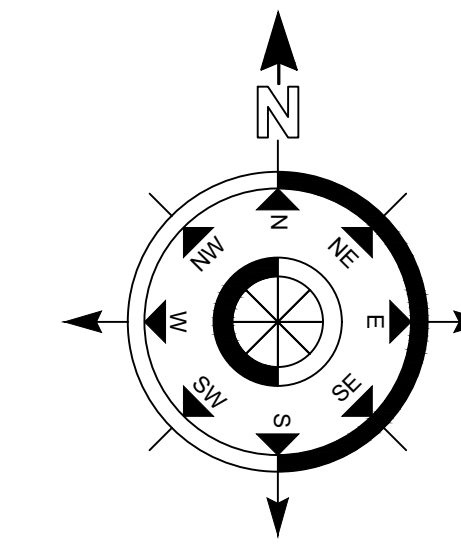

Topo Plan

CASE TYPE	New Proposal		
PLOT USE	RESIDENTIAL		
PLOT SUB USE	RESIDENTIAL Dwelling Units		
AREA OF THE PLOT	1782.00 Sq Ft		
SCHEME / AREA	SCHEME / AREA		
LAYOUT APPROVAL NUMBER			
LEGENT	FEET	METRE	
MD/DD DOOR	3'3"X7'0"	1.02X2.13	
D DOOR	3'0"X7'0"	0.91X2.13	
D1 DOOR	2'6"X7'0"	0.76X2.13	
W WINDOW	4'0"X4'6"	1.22X1.37	
V VENTILATOR	3'0"X2'6"	0.91X0.76	
(Scale 1:100)		AREA DETAILS	
Total Area (As Per Document)		In Sq.Ft	In Sq.Mt
		1782.00	165.61
Pro.Ground Floor		923.21	85.80
Pro.First Floor		923.21	85.80
Pro.Second Floor		923.21	85.80
Open Space		858.79	79.81

APPLICANT

2. 272-273

Mr.K.SARAVANAN.

REGISTERED ENGINEER

S. Schmitt

Er.S.SIVAKUMAR.B.E.,
LICENSED CIVIL ENGINEER & BUILDER
 Licensed.No:13/2020
 ALAMARAM BUS STOP,
 MUTHOOT FINANCE SECOND FLOOR,
 THIRUPPUVANAM,SIVAGANGAI-630611.
 Ph:+91 7904956057.