


PLAN SHOWING THE PROPOSED ADDITION OF RCC ROOF FIRST FLOOR WITH EXISTING GROUND FLOOR HOUSE
IN BEARING Do.No:16-6/3-1, 16-6/3-21, IN Sy. No:14/3B & 14/4, PLOT No:49, WARD NO:7, AT ARANATHANKUNDU,


KASIYAPILAI NAGAR, SOUTH SINGAPUNARI, SINGAMPUNARI TOWN PANCHAYAT & TALUK SIVAGANGAI DISTRICT.

APPLICANT NAME: Mr. C. GANESAN. S/o. Mr. CHINNAKKALAI.

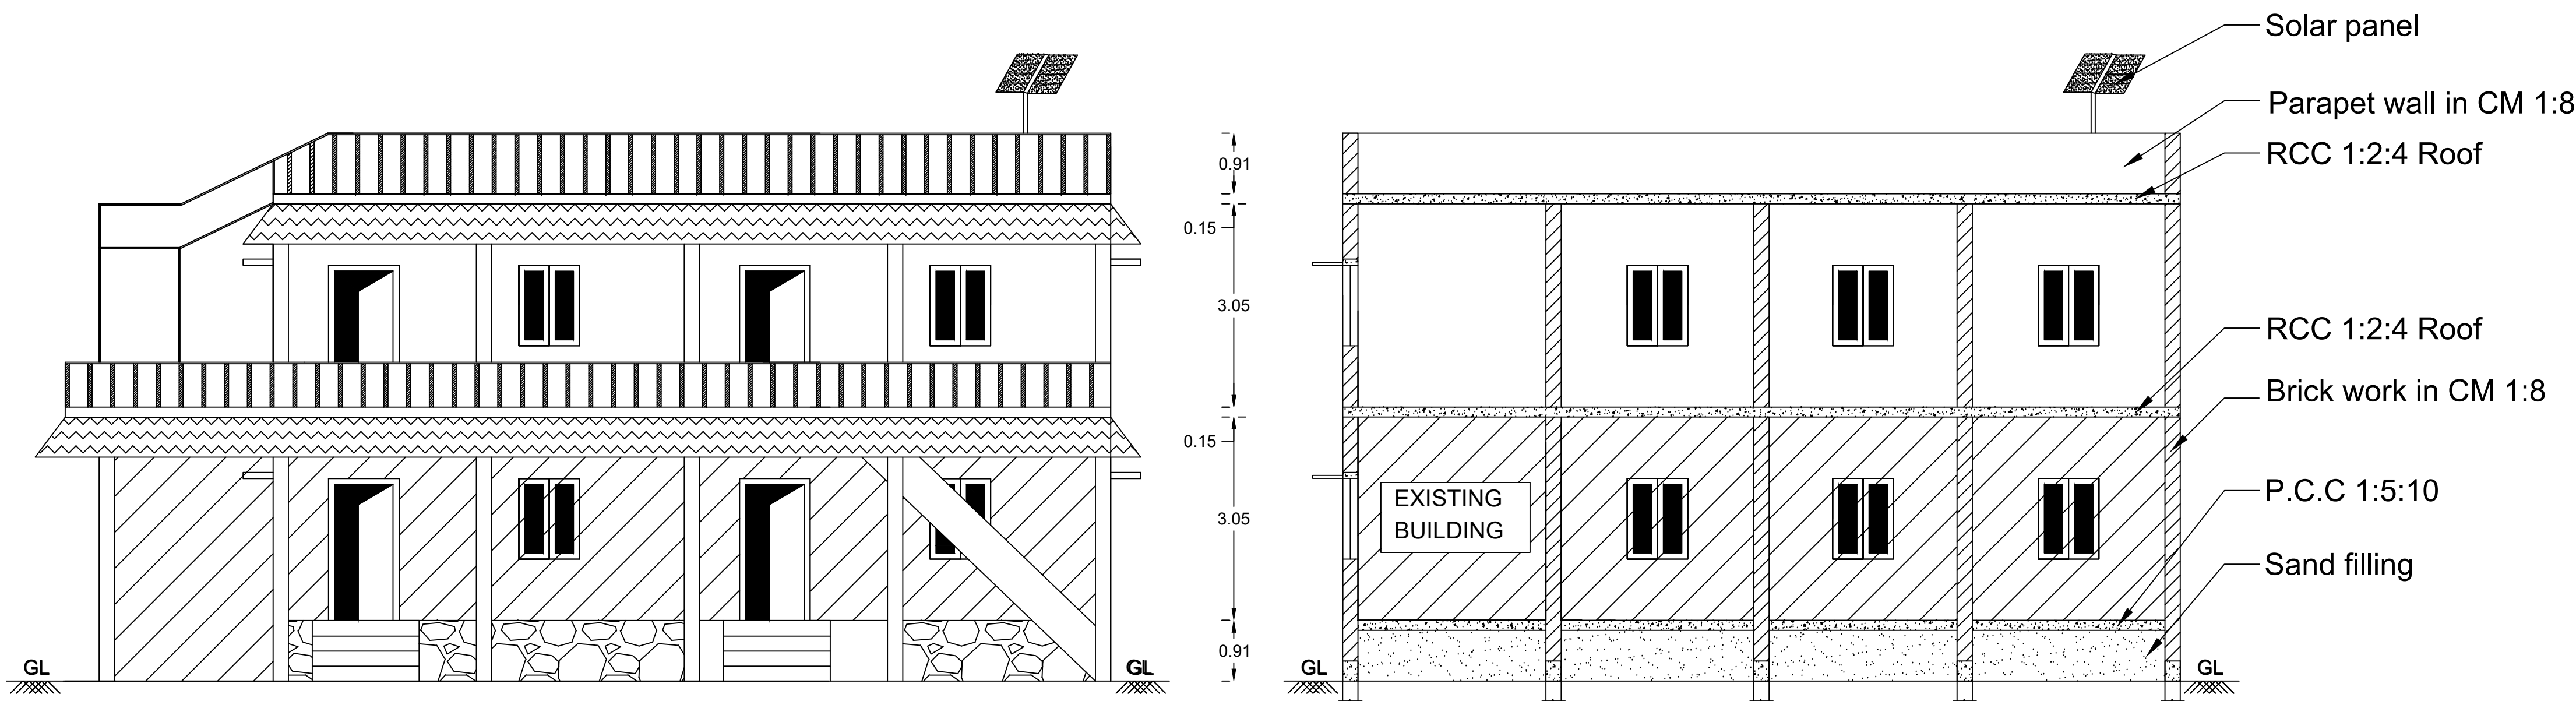


FRONT ELEVATION

CROSS SECTION 'AA'

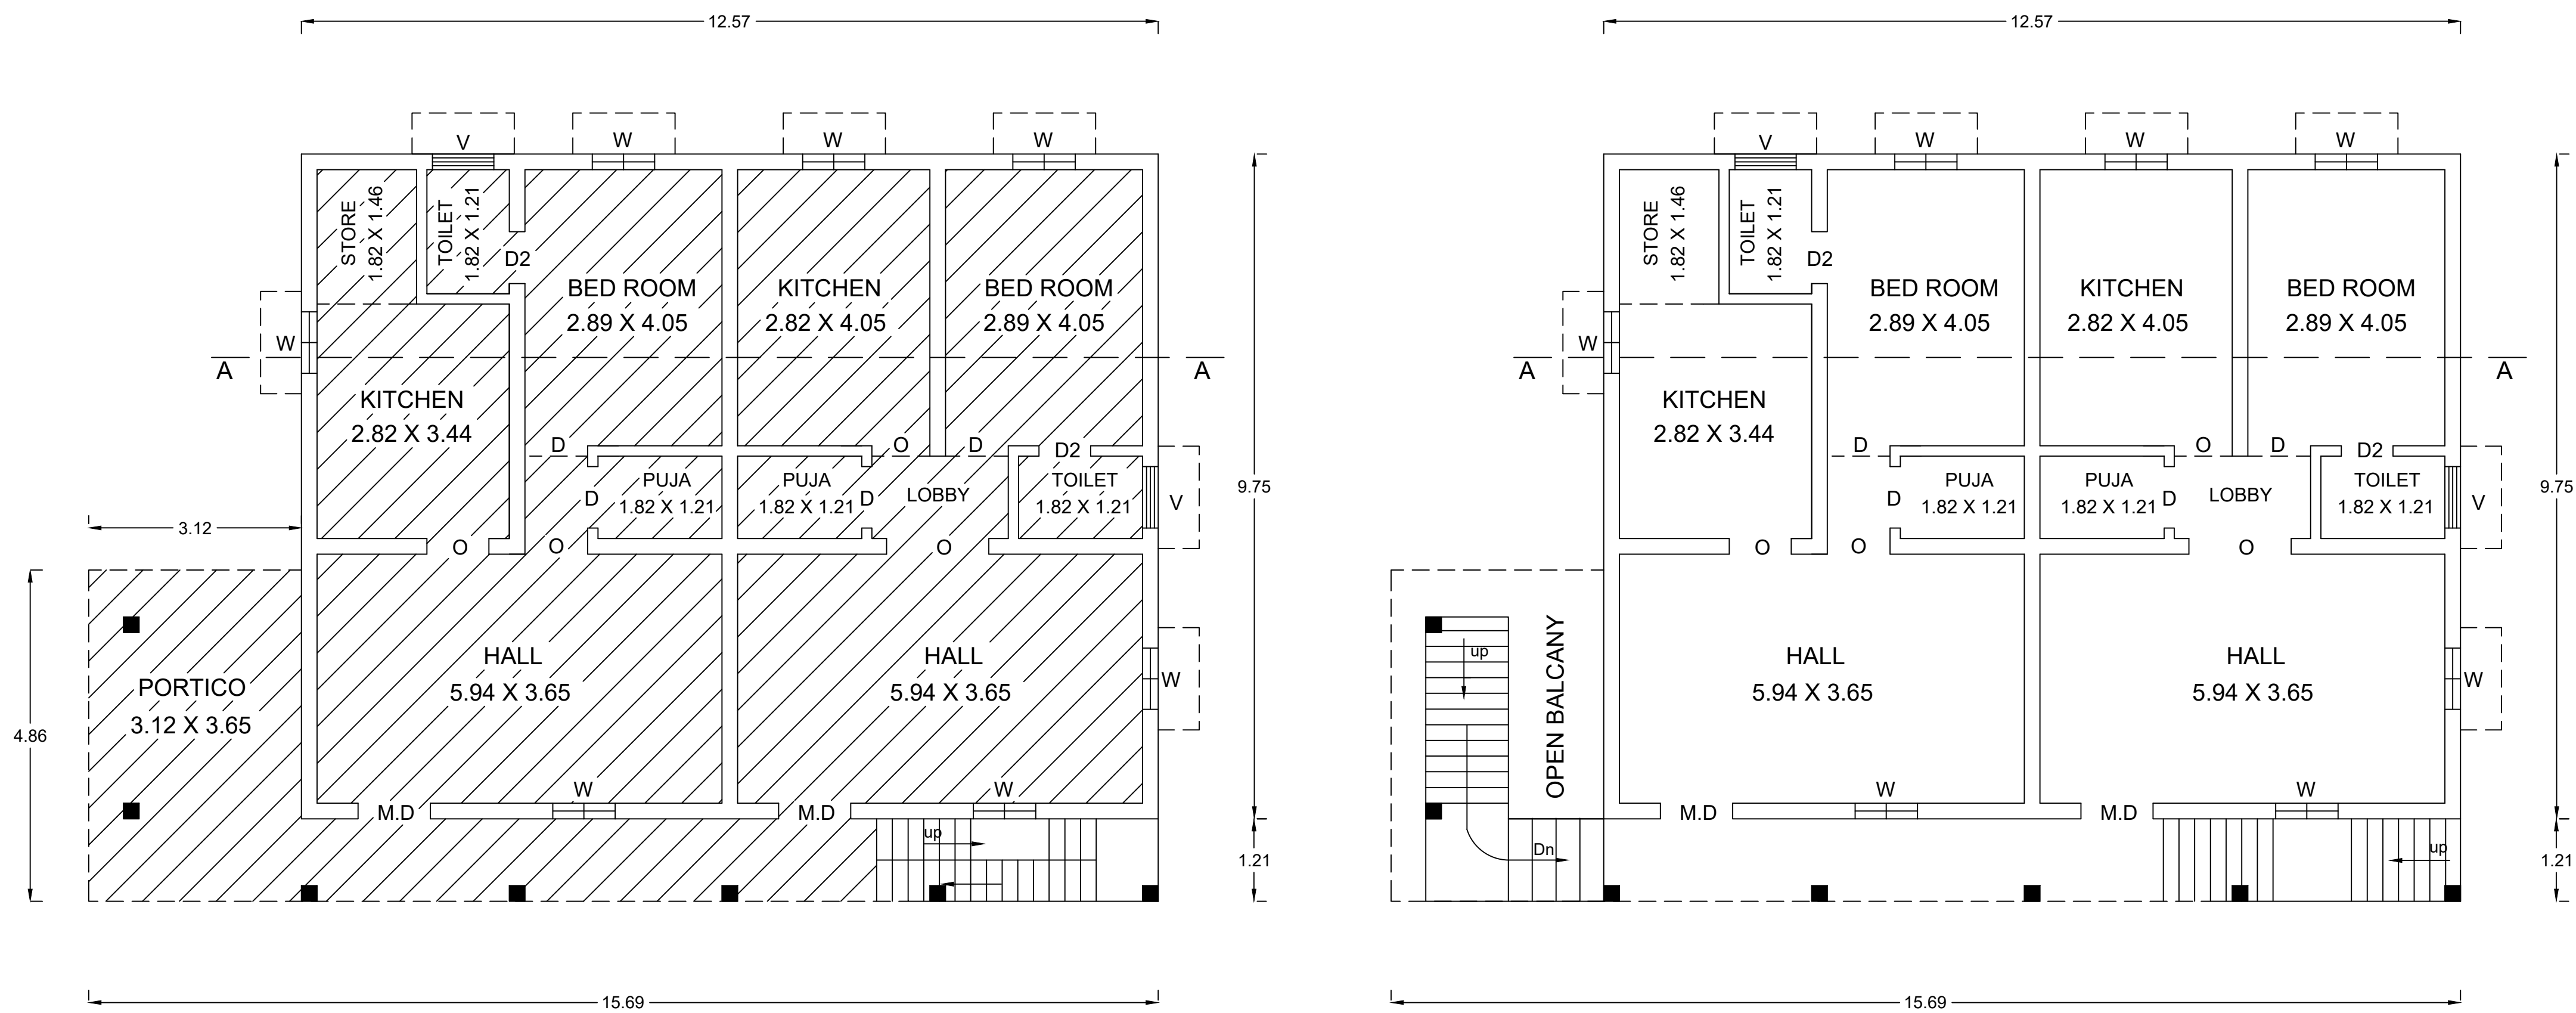


EXISTING GROUND FLOOR PLAN
SCALE 1:100


FIRST FLOOR PLAN

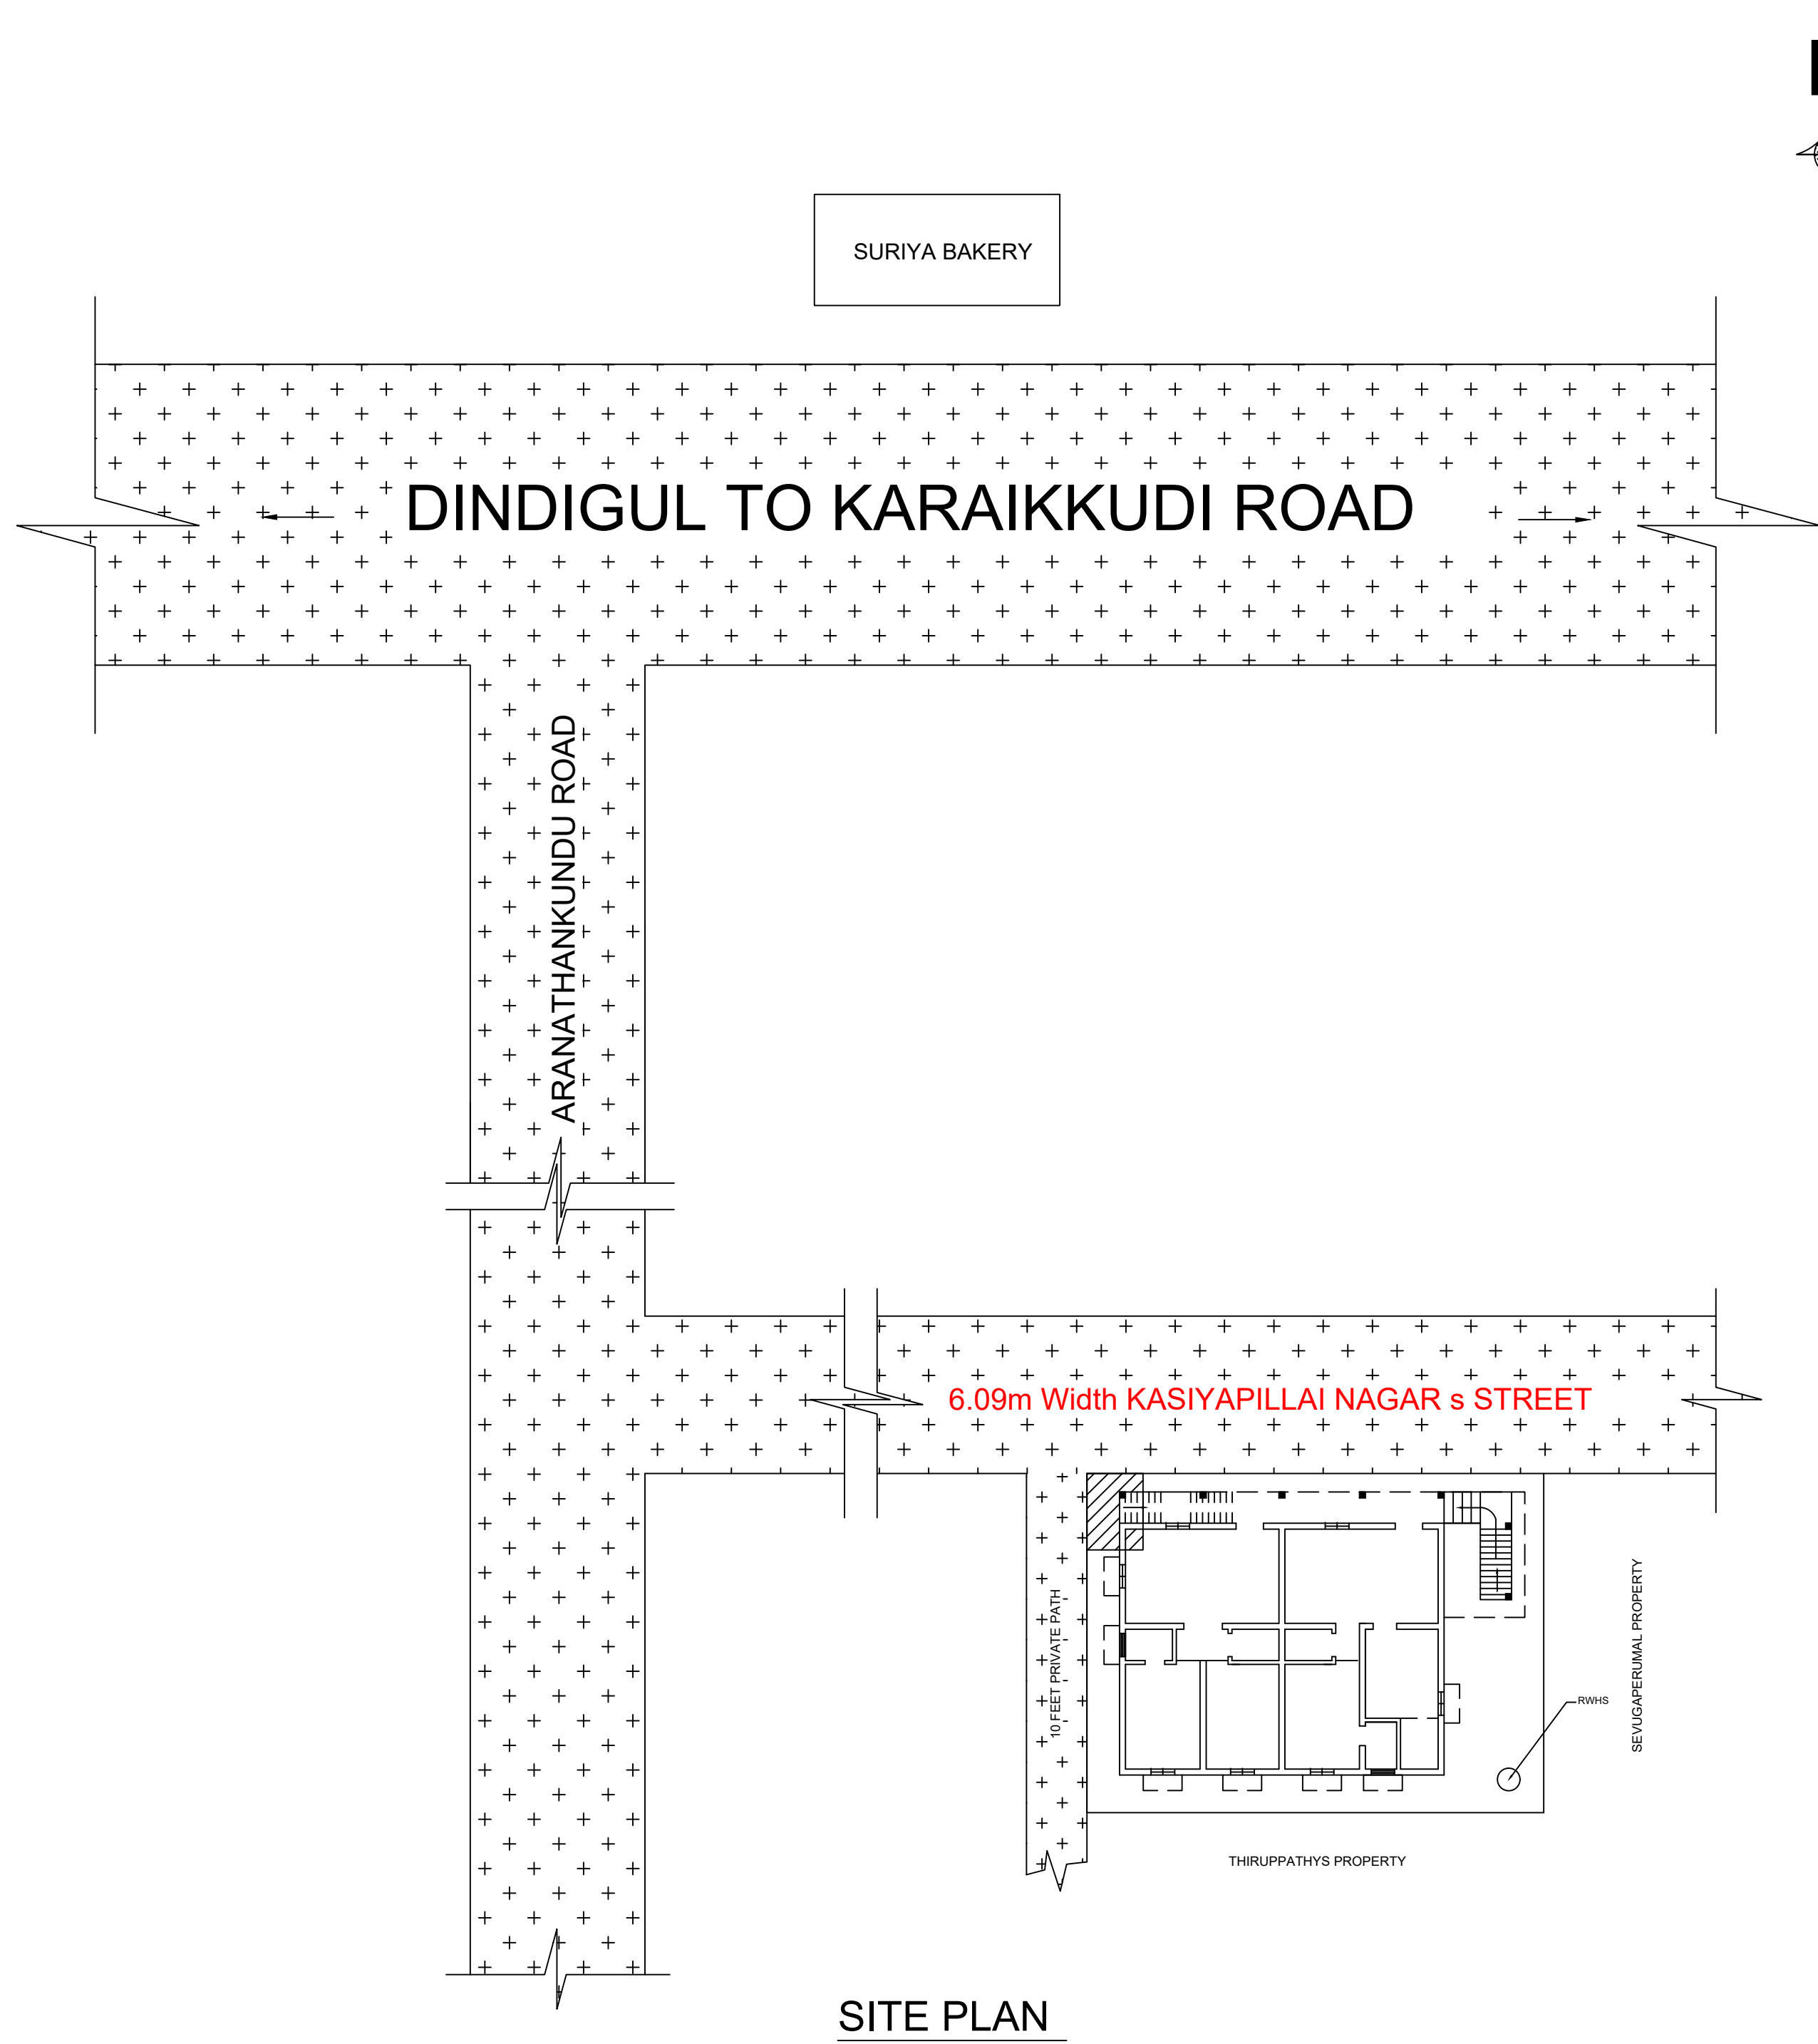


SITE PLAN

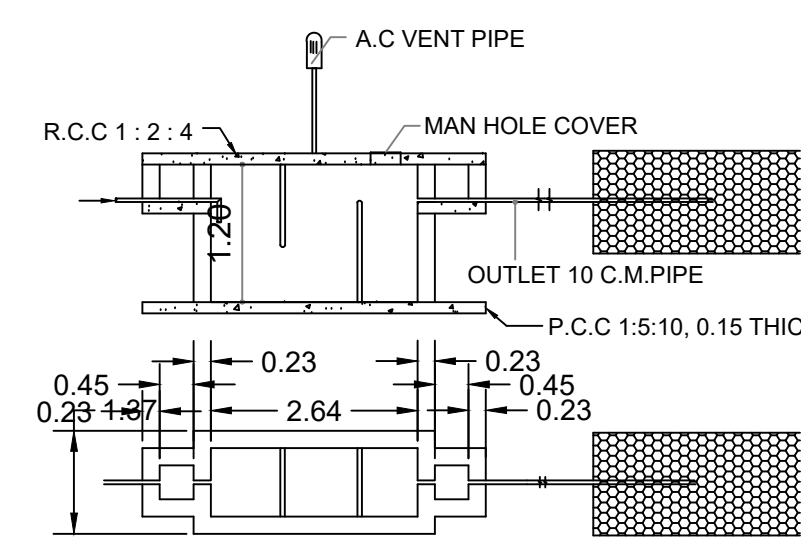


SEPTIC TANK DETAILS

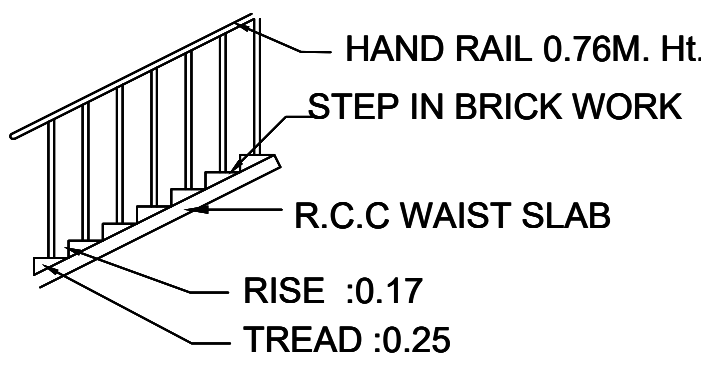

STAIR CASE DETAIL

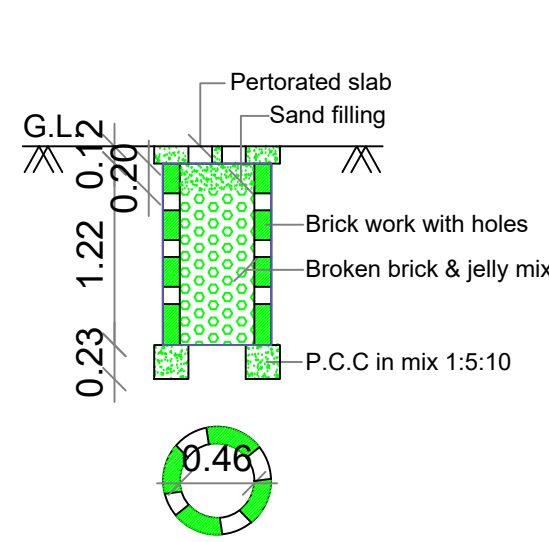

PERCOLATION PIT FOR 30 Sq. m.
(Scale:- 1:50)

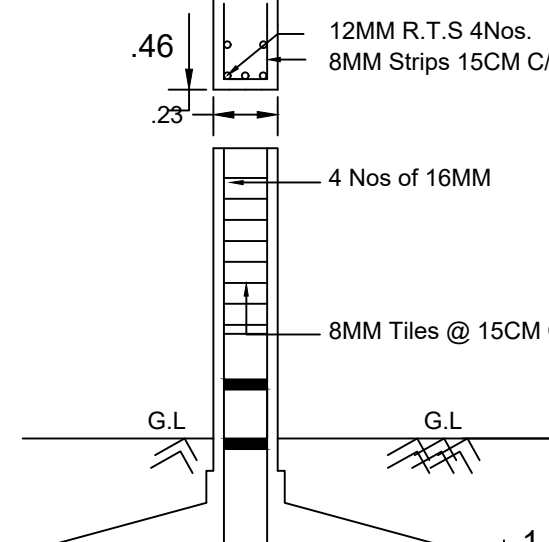

RCC COLUMN DETAILS


NOTE

SCALE 1:100
ALL DIMENSTIONS ARE IN METER
PERCULATTION PIT TO BE PROVIDED
CHIMNEY TO BE PROVIDE

JOINERING

D2 DOOR - 1.00 x 2.10
D1 DOOR - 0.90 x 2.10
W WINDOW - 0.90 x 1.30
R.S ROLLING SHUTTER
2.10 x 2.40

REFERENCE:

 ROAD OR PATH: 
AREA OF SITE: 204.38 Sqm/ 2200.00 Sq Ft 
PROPOSED AREA:137.77 Sqm/1483.00 Sq Ft 
EXISTING BUILD AREA(G.F) : 152.93 Sqm 
VACCANT LAND: 51.45 Sqm/ 554.47 Sq Ft

PLINTH AREA(F.F):- 137.77 Sqm/1483 SqFt

APPLICANT'S SIGNATURE:

S
I
N
G
I
N
E
R
'
S
E


K.SHAHUL HAMEED, DCE, A.Cad
Licensed Building Surveyor &
Consulting Civil Engineer & Builder
Town Panchayat Office Complex
Shop No: 22, 1st Floor, Thiruppathur Road
Singampunari - 630502
Reg. No: 00126320

OFFICE USE ONLY:

