



PLAN SHOWING THE PROPOSED CONSTRUCTION OF R.C.C.ROOF RESIDENTIAL BUILDING GROUND FLOOR AND FIRST FLOOR AT PLOT NO.28,PATTA NO.732,S.NO.666/5, PUNJAI NO.68, NEW S.NO.666/36A1, BLOCK-8,SUBASHREE NAGAR ,PARI NAGAR, KOTTAIYUR VILLAGE, KOTTAIYUR TOWN PANCHAYAT, SAKKOTTAI UNION, KARAIKUDI TALUK, SIVAGANGAI DISTRICT.

(Scale 1:100)

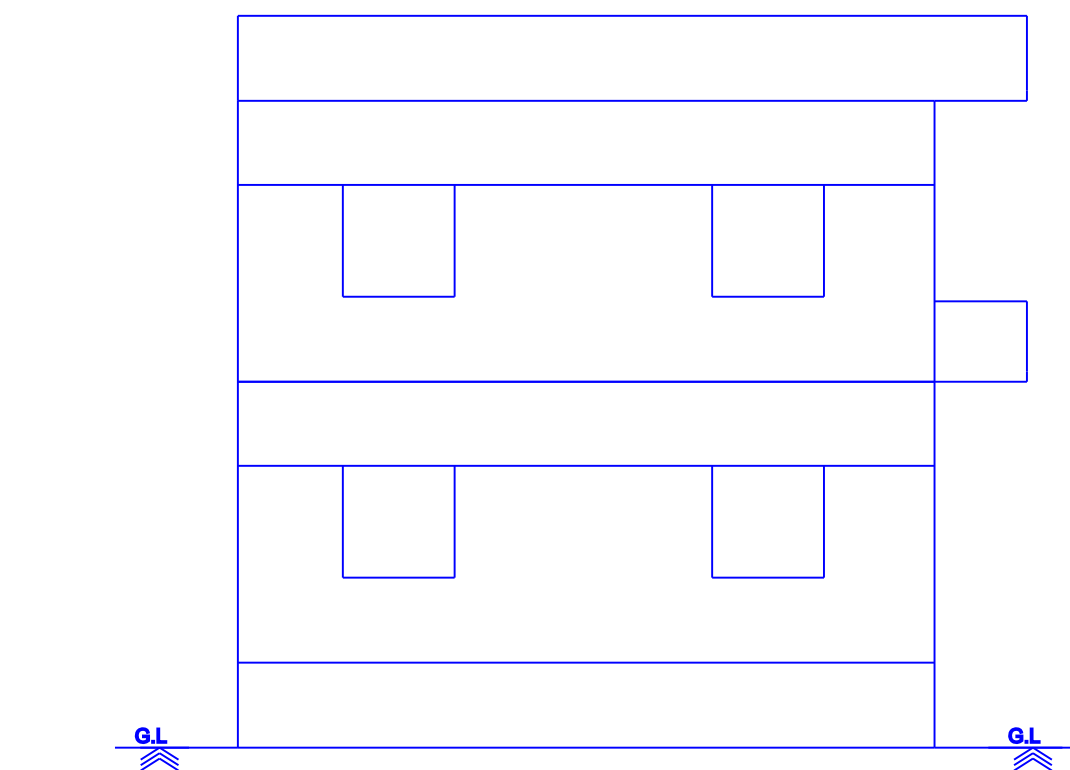


FRONT ELEVATION

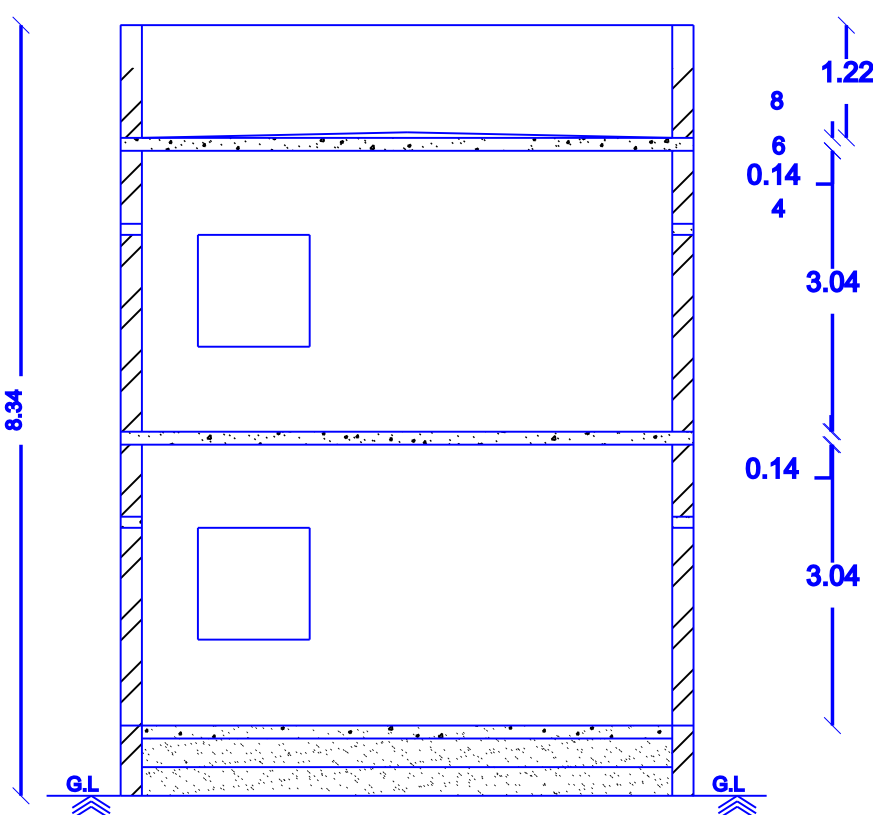


SECTION ON "AA"


1HP - SUB MOTOR

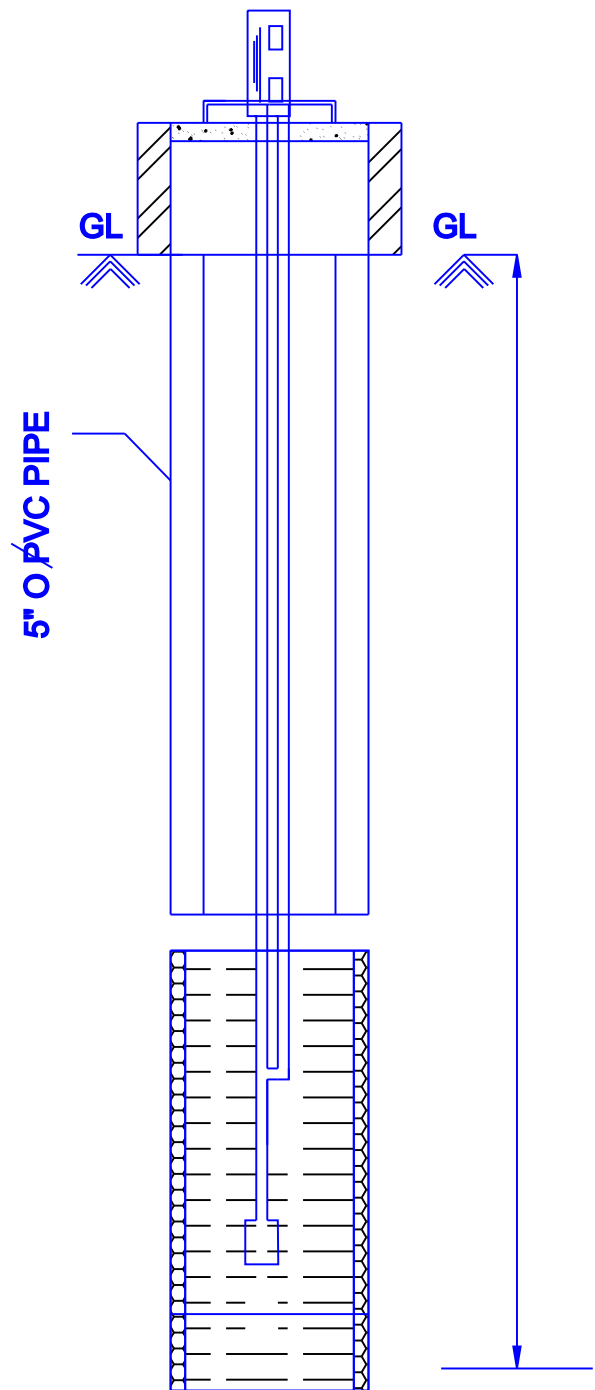


BOREWELL DETAILS

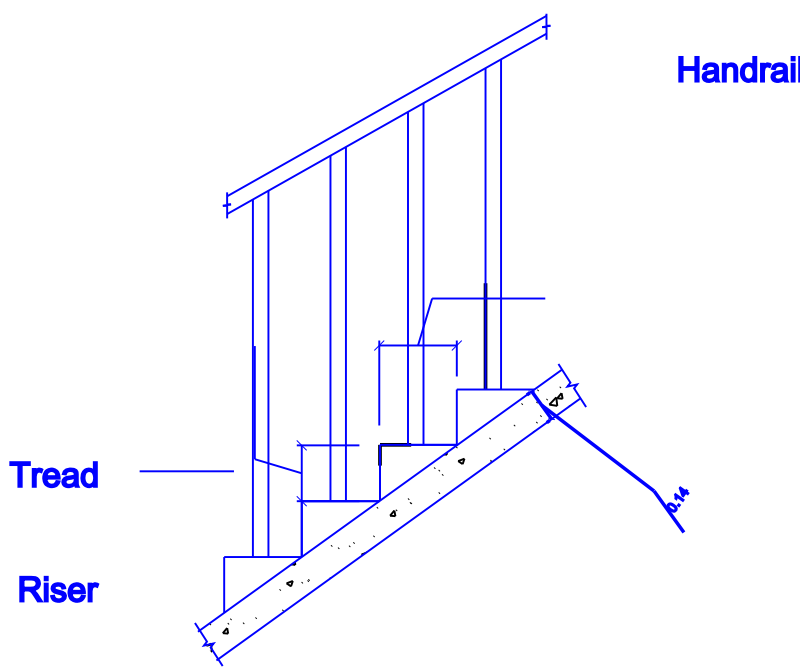


STAIRCASE DETAIL

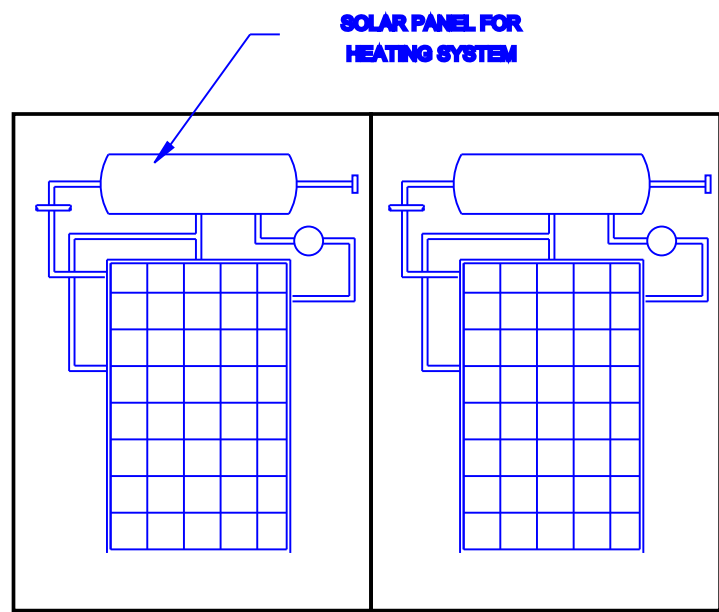

SOLAR HAETING SYSYTEM

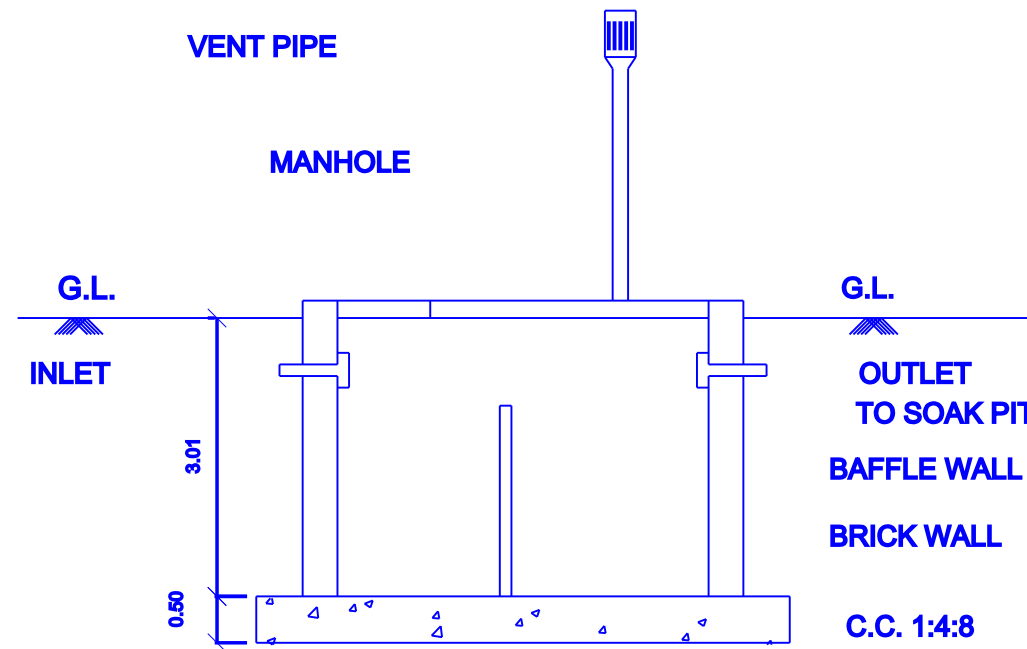


SECTION OF SEP.TANK

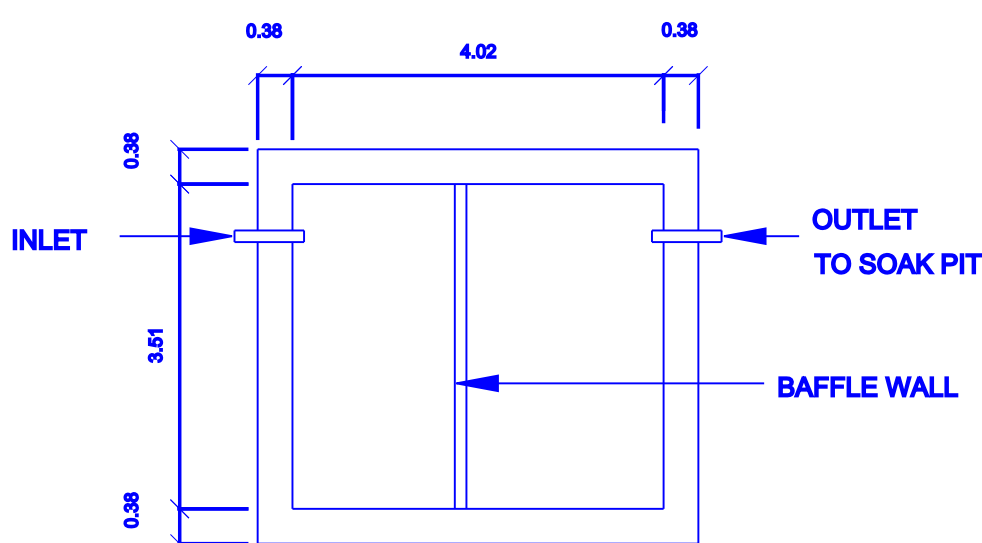


PLAN

SEPTIC. TANK

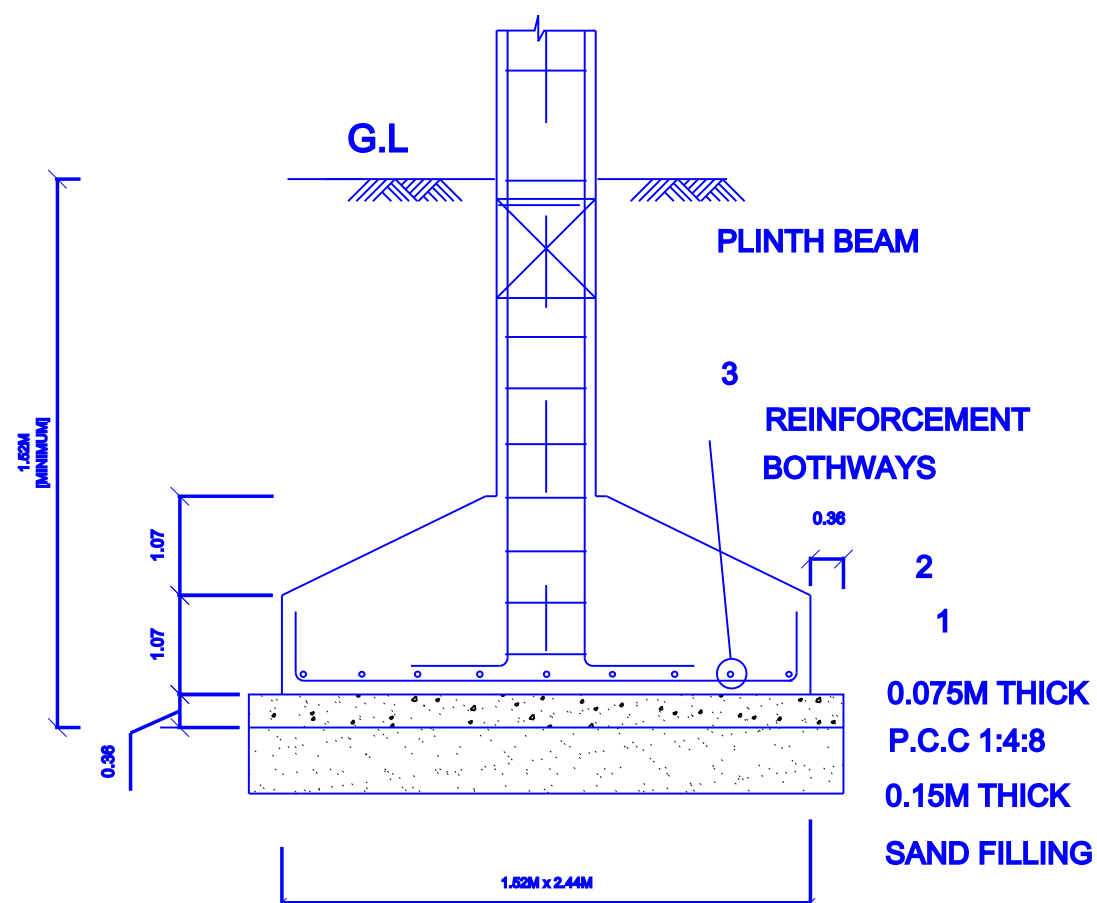


TYP. DET. COLUMN FOOTING

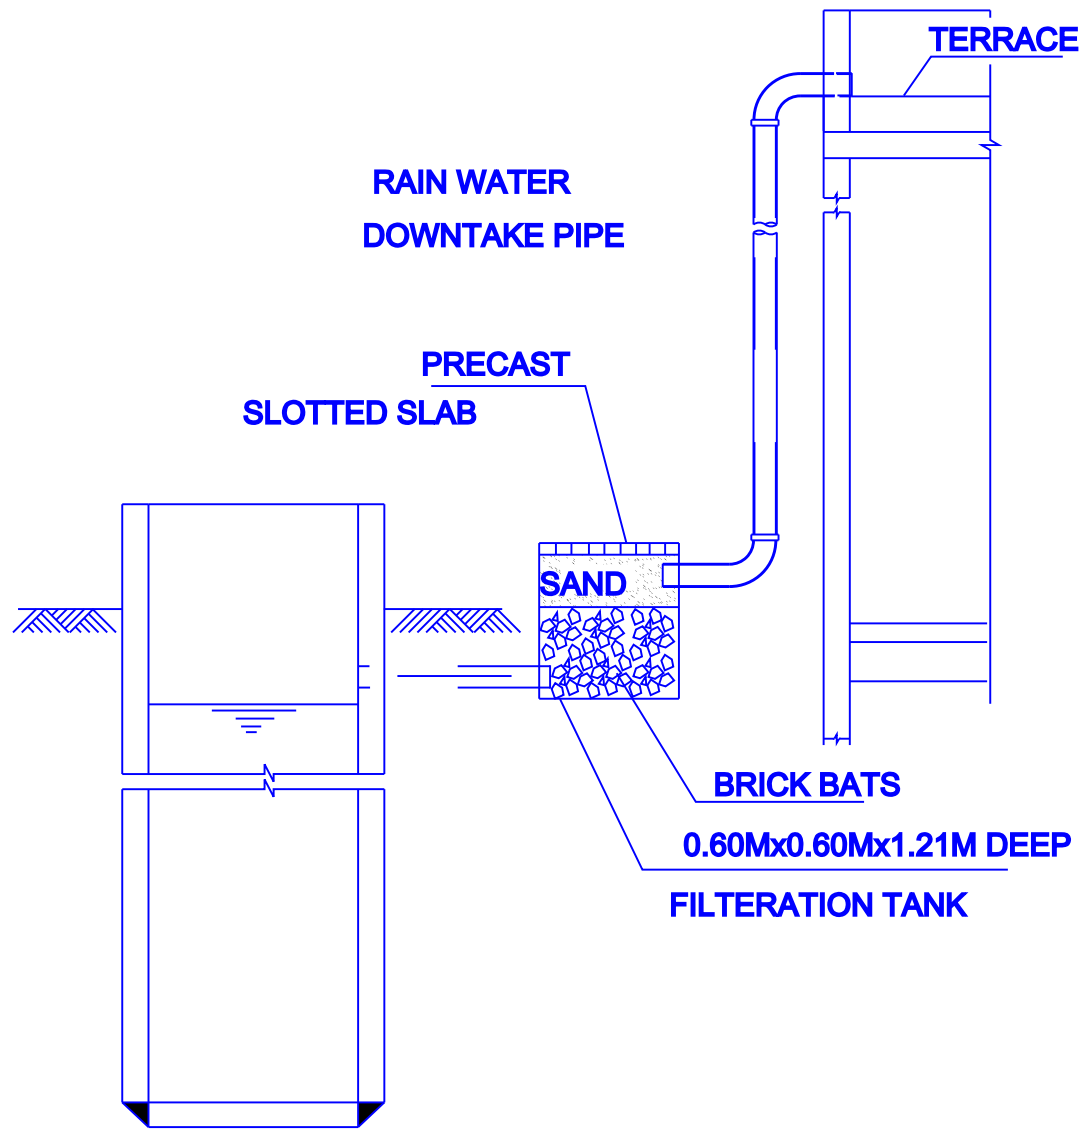


RAIN WATER

HARVESTING SYSTEM


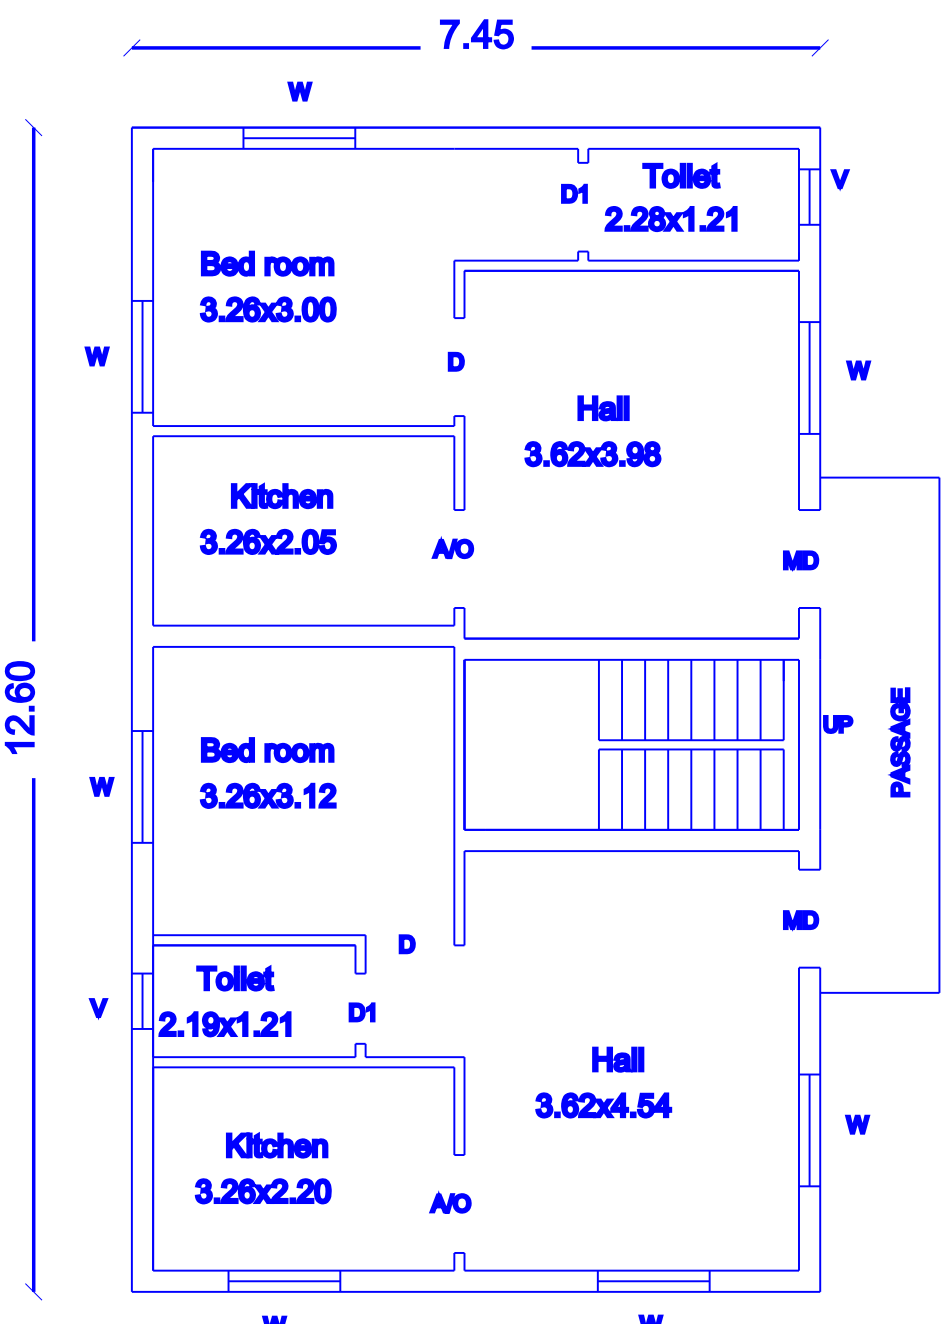


GROUND FLOOR PLAN

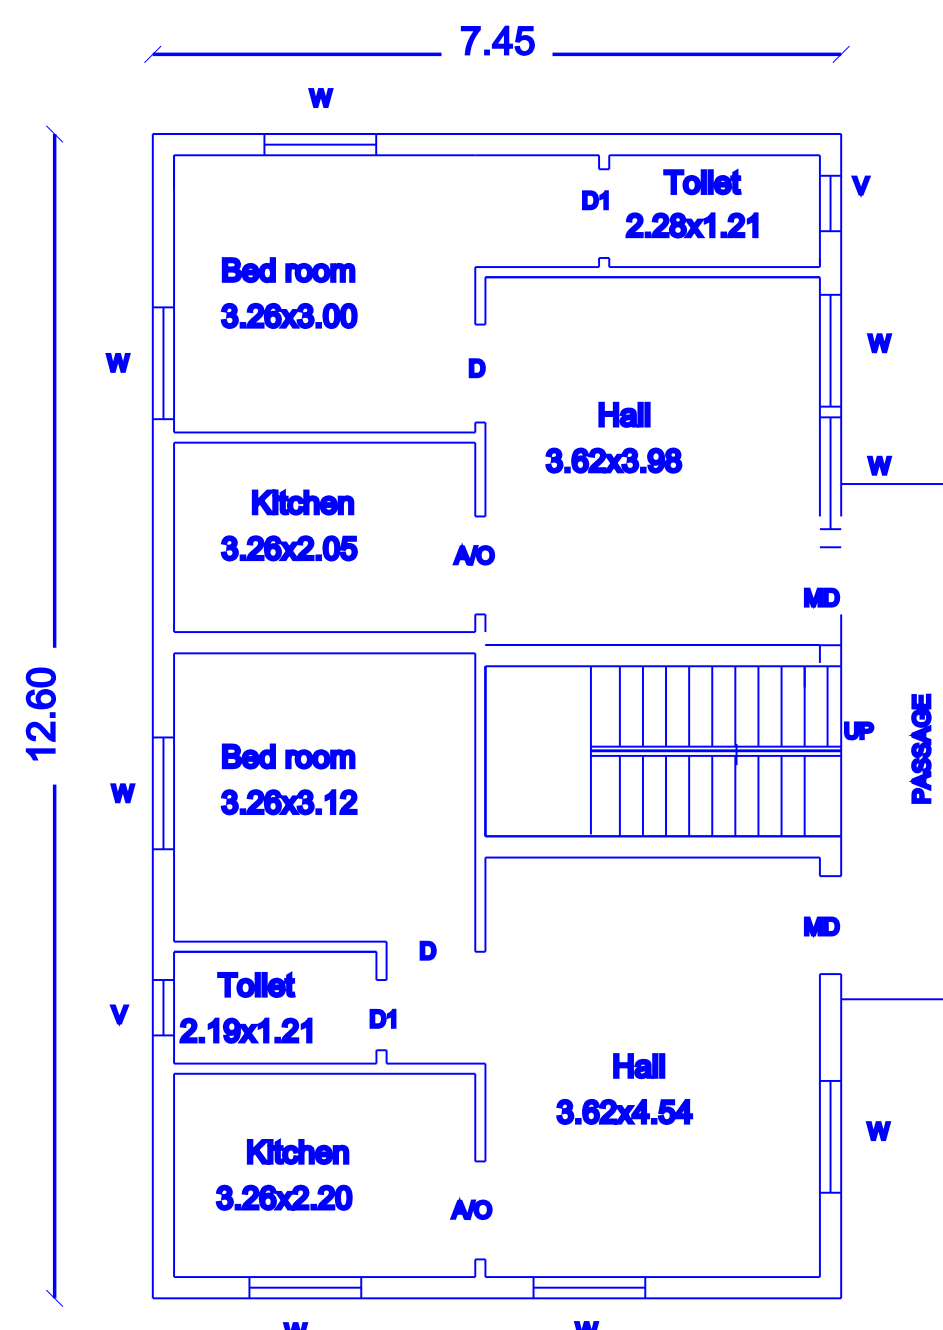

FIRST FLOOR PLAN

All Dimensions are in Meter

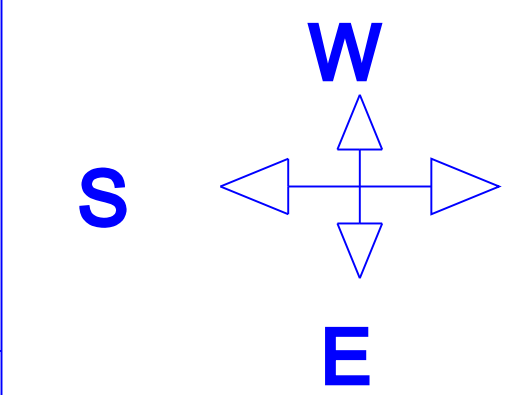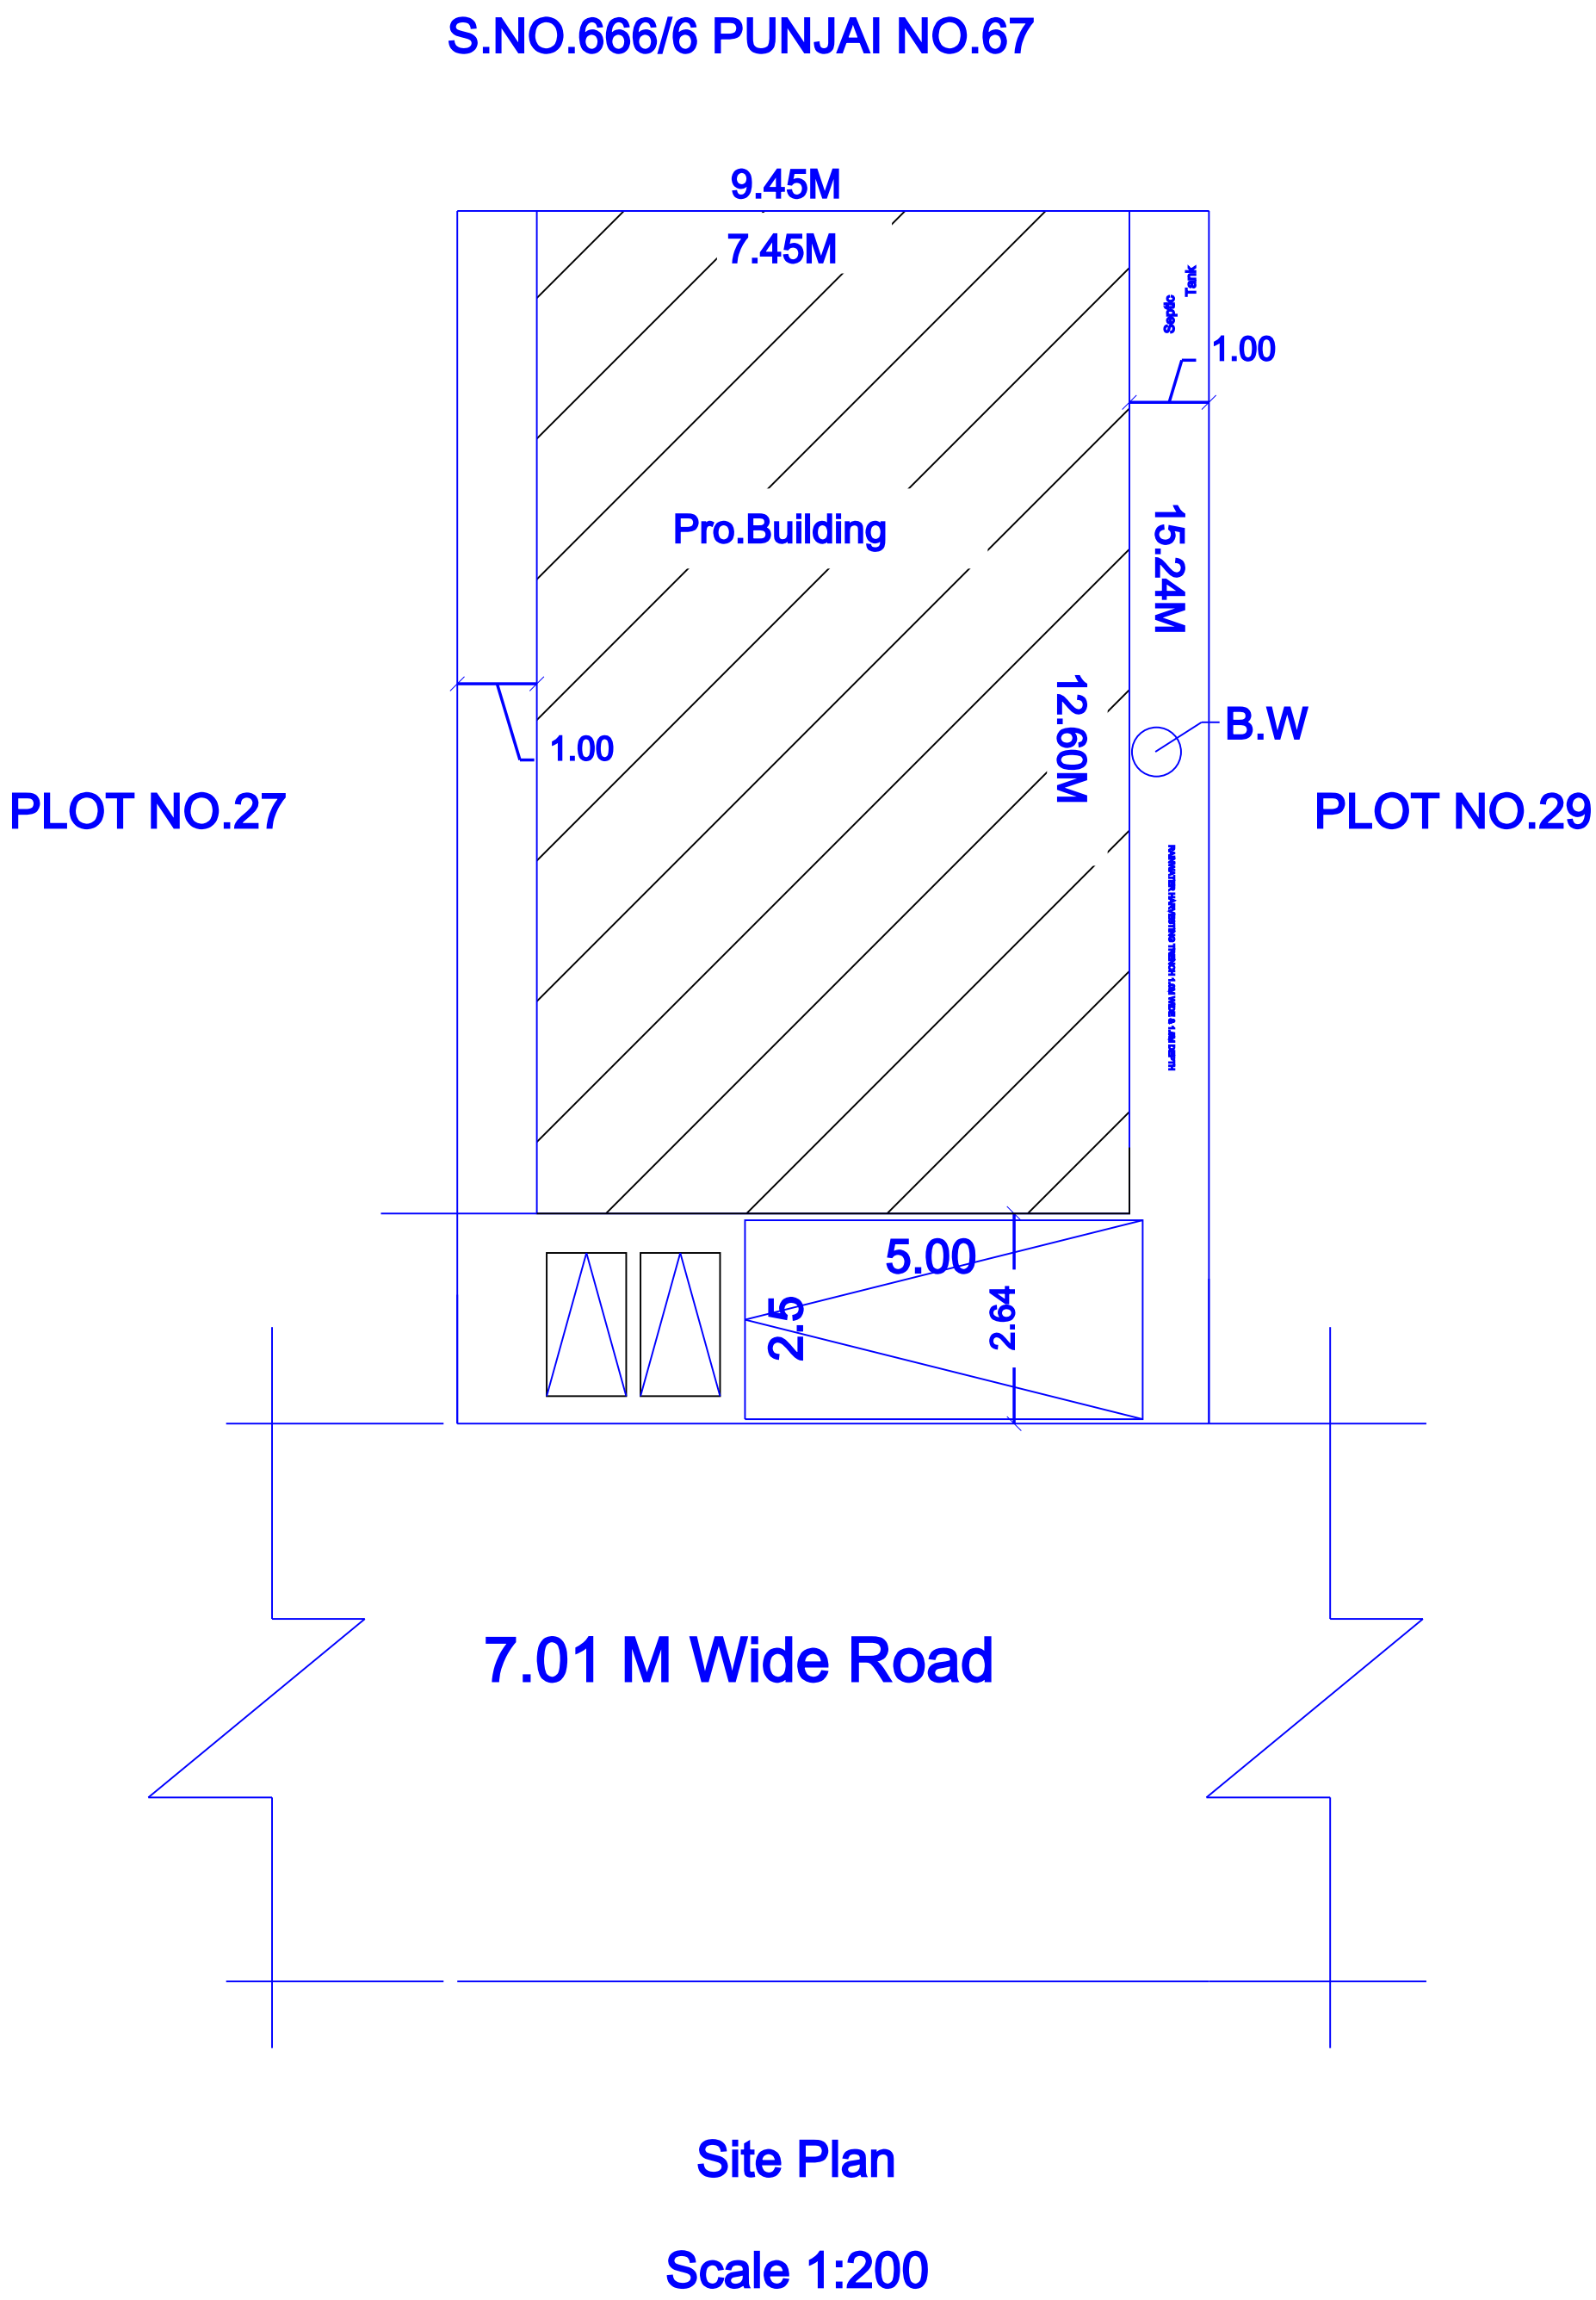

OWNER:-

SMT.RM.GOMATHI.,

ENGINEER:-

SPECIFICATIONS

1. SAND FILLING.
2. P.C.C 1:5:10 USING 40 MM METAL.
3. R.C.C COLUMN FOUNDATION
4. BRICK WORK IN CM 1:5 MIX.
5. FLOOR FINISHING.
6. R.C.C 1:2:4 MIX AS PER IS 456 / 1978.
7. WEATHERING COARSE.
8. PARAPET WALL.

LEGEND	FEET	METRE
MD MAIN DOOR	5'0"x7'0"	1.52x2.13
RD, D DOOR	3'0"x7'0"	0.91x2.13
D1 DOOR	2'9"x7'0"	0.76x2.13
W WINDOW	5'0"x4'6"	1.52x1.37
V VENTILATOR	2'0"x2'0"	0.60x0.60

AREA DETAILS	SQ.FT.	SQ.M.
Site Area	1549.44	144.00

PLINTH AREA DETAILS		
Ground Floor Area	1010.04	93.87
First Floor Area	1010.04	93.87
Open Space	539.40	50.13

FSI DETAILS	PROPOSED	PERMISSIBLE
Total Plinth Area Plot Area = 187.74 144.00	1.30	2

PARKING CALCULATION:-

$$\text{No.Of Cars Pockets Provided} = \frac{\text{Total Plinth Area}}{75 \text{ Sq.Mt}} = \frac{187.74}{75 \text{ Sq.Mt}} = 1 \text{ No}$$

PARKING PROVIDED:-

No of Car Pockets - 1 No
No of Bike Pockets - 2 No's