
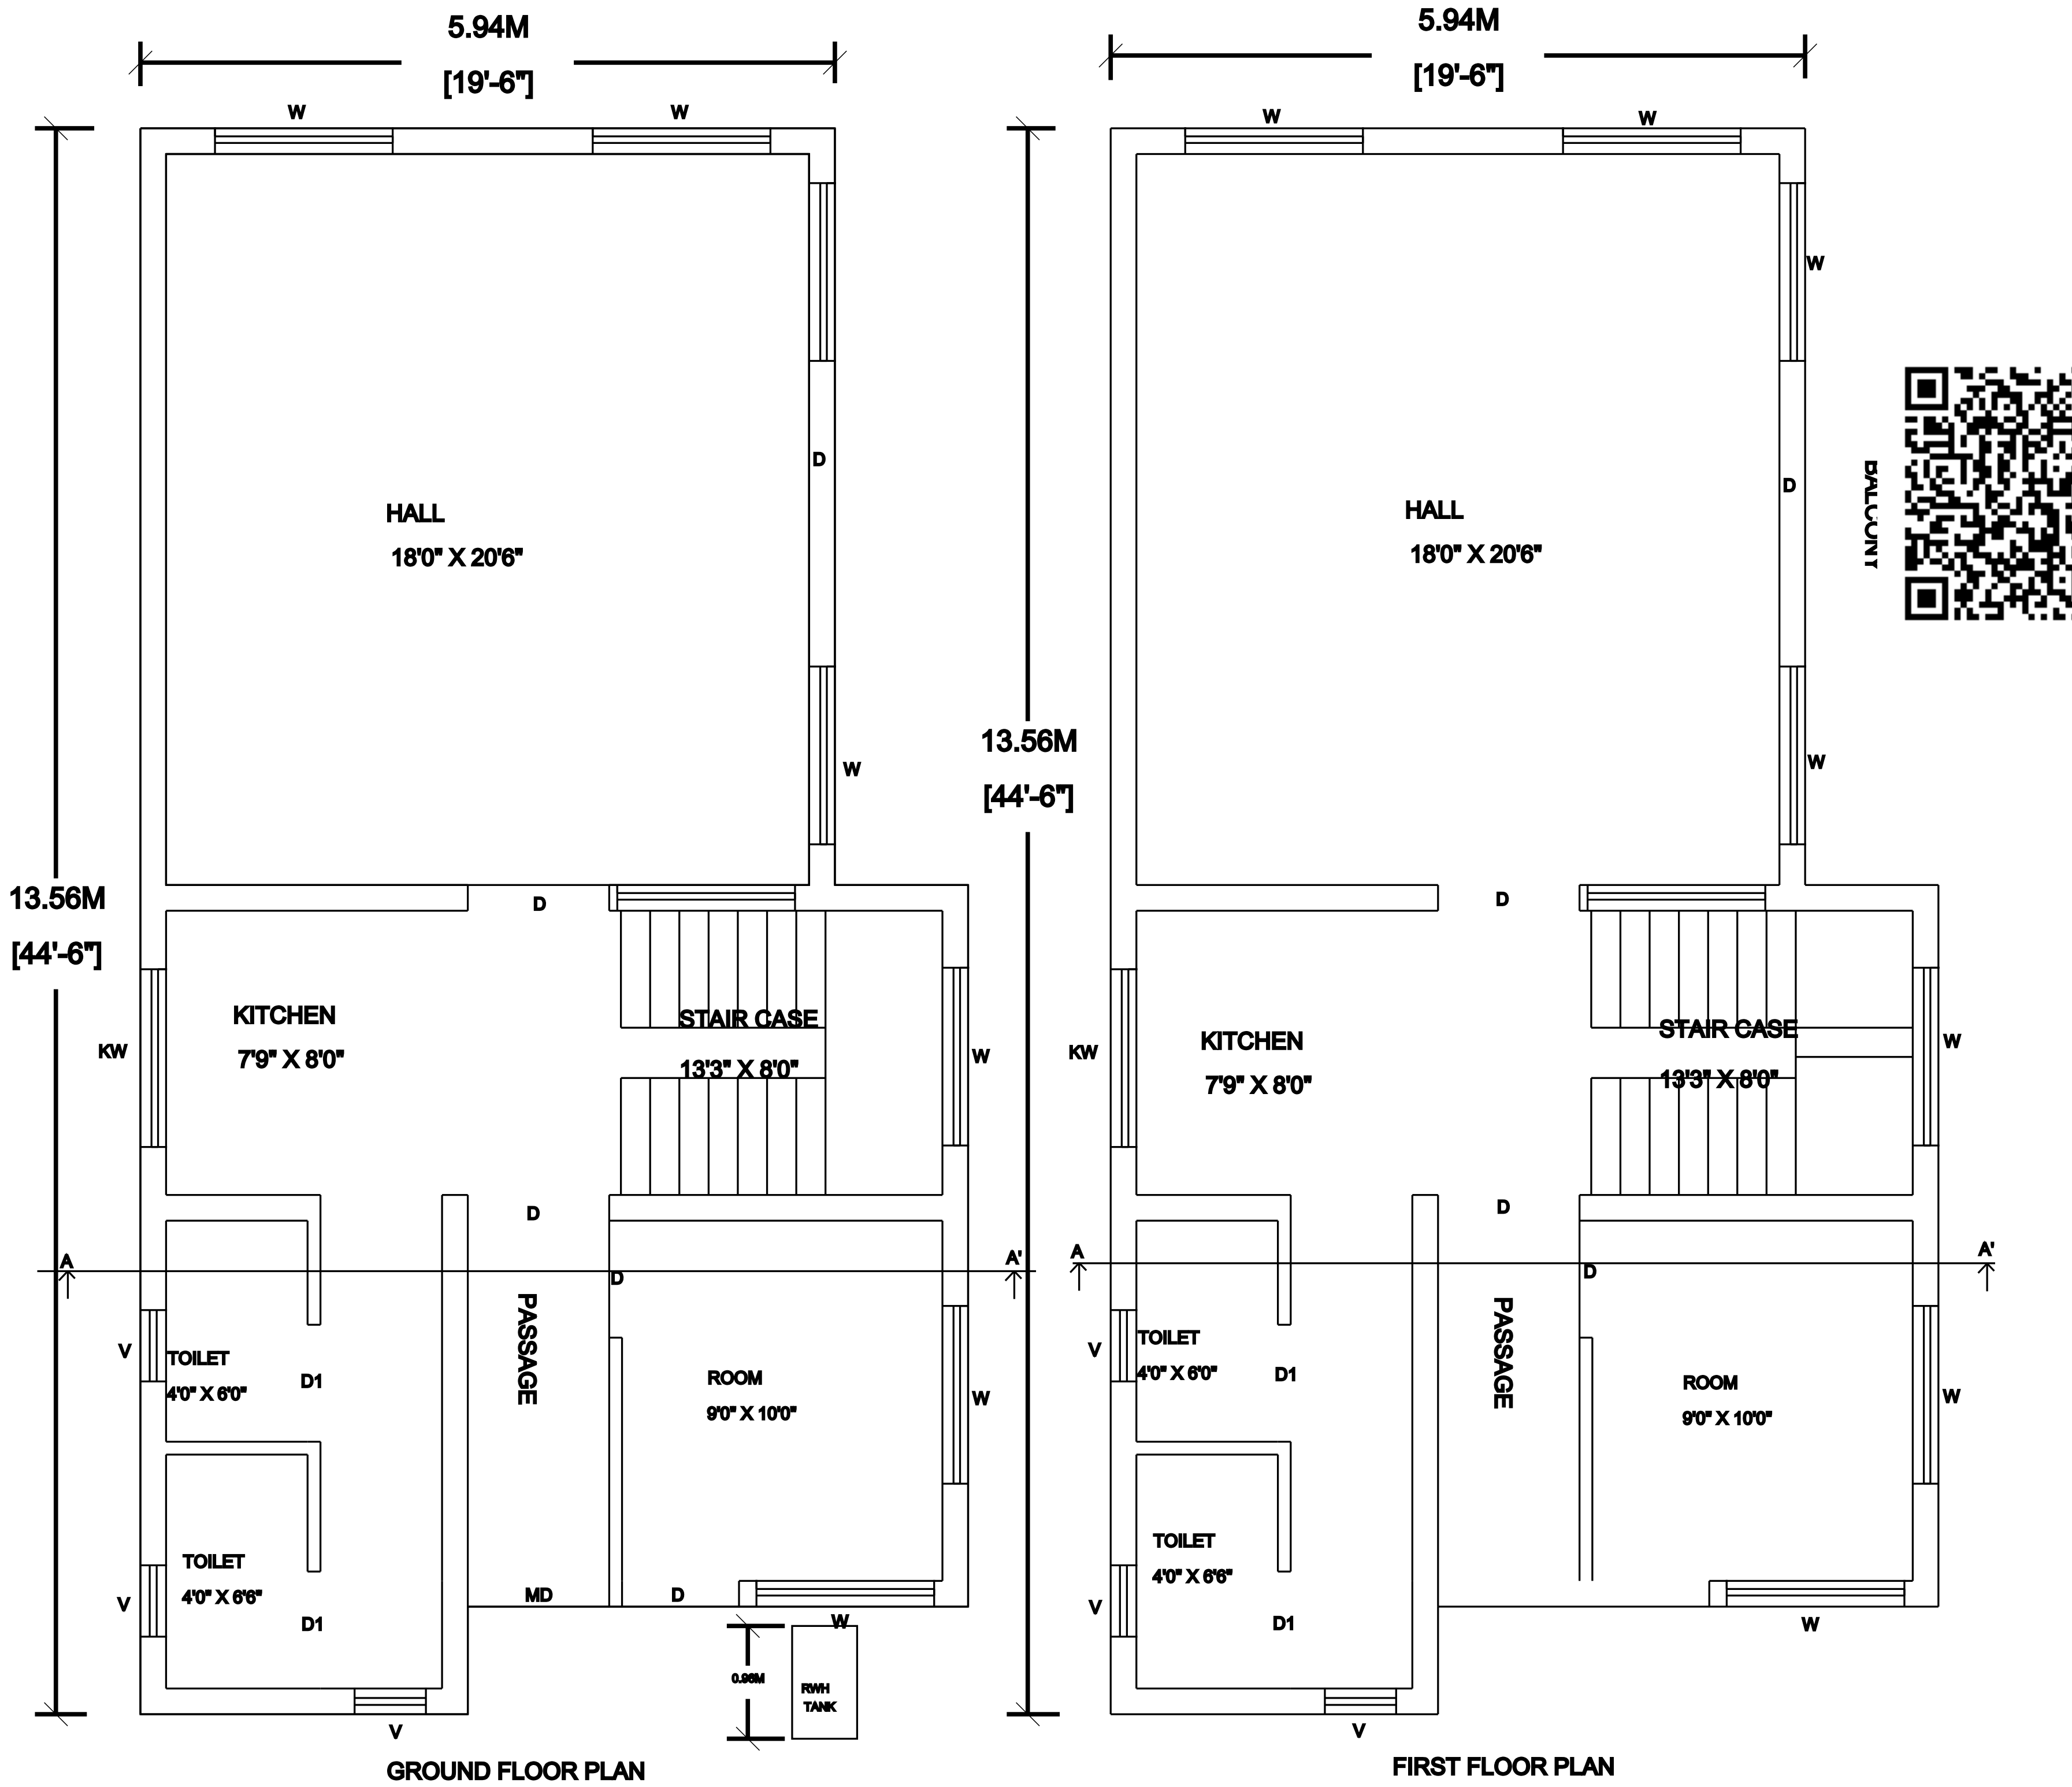



PLAN SHOWING THE PROPOSED CONSTRUCTION OF RESIDENTIAL BUILDING AT G.R.S.NO: 12/934,
KALIFA STREET, NORTH ILAYANGUDI ,ILAYANGUDI TOWN PANCHAYAT, ILAYANGUDI TALUK- SIVAGANGAI DISTRICT.

ALL DIMENSION ARE IN METER

APPLICANT / OWNER NAME : PRESIDENT. SAMOOGA NEETHI PERAVAI (DA'WAH CENTRE)

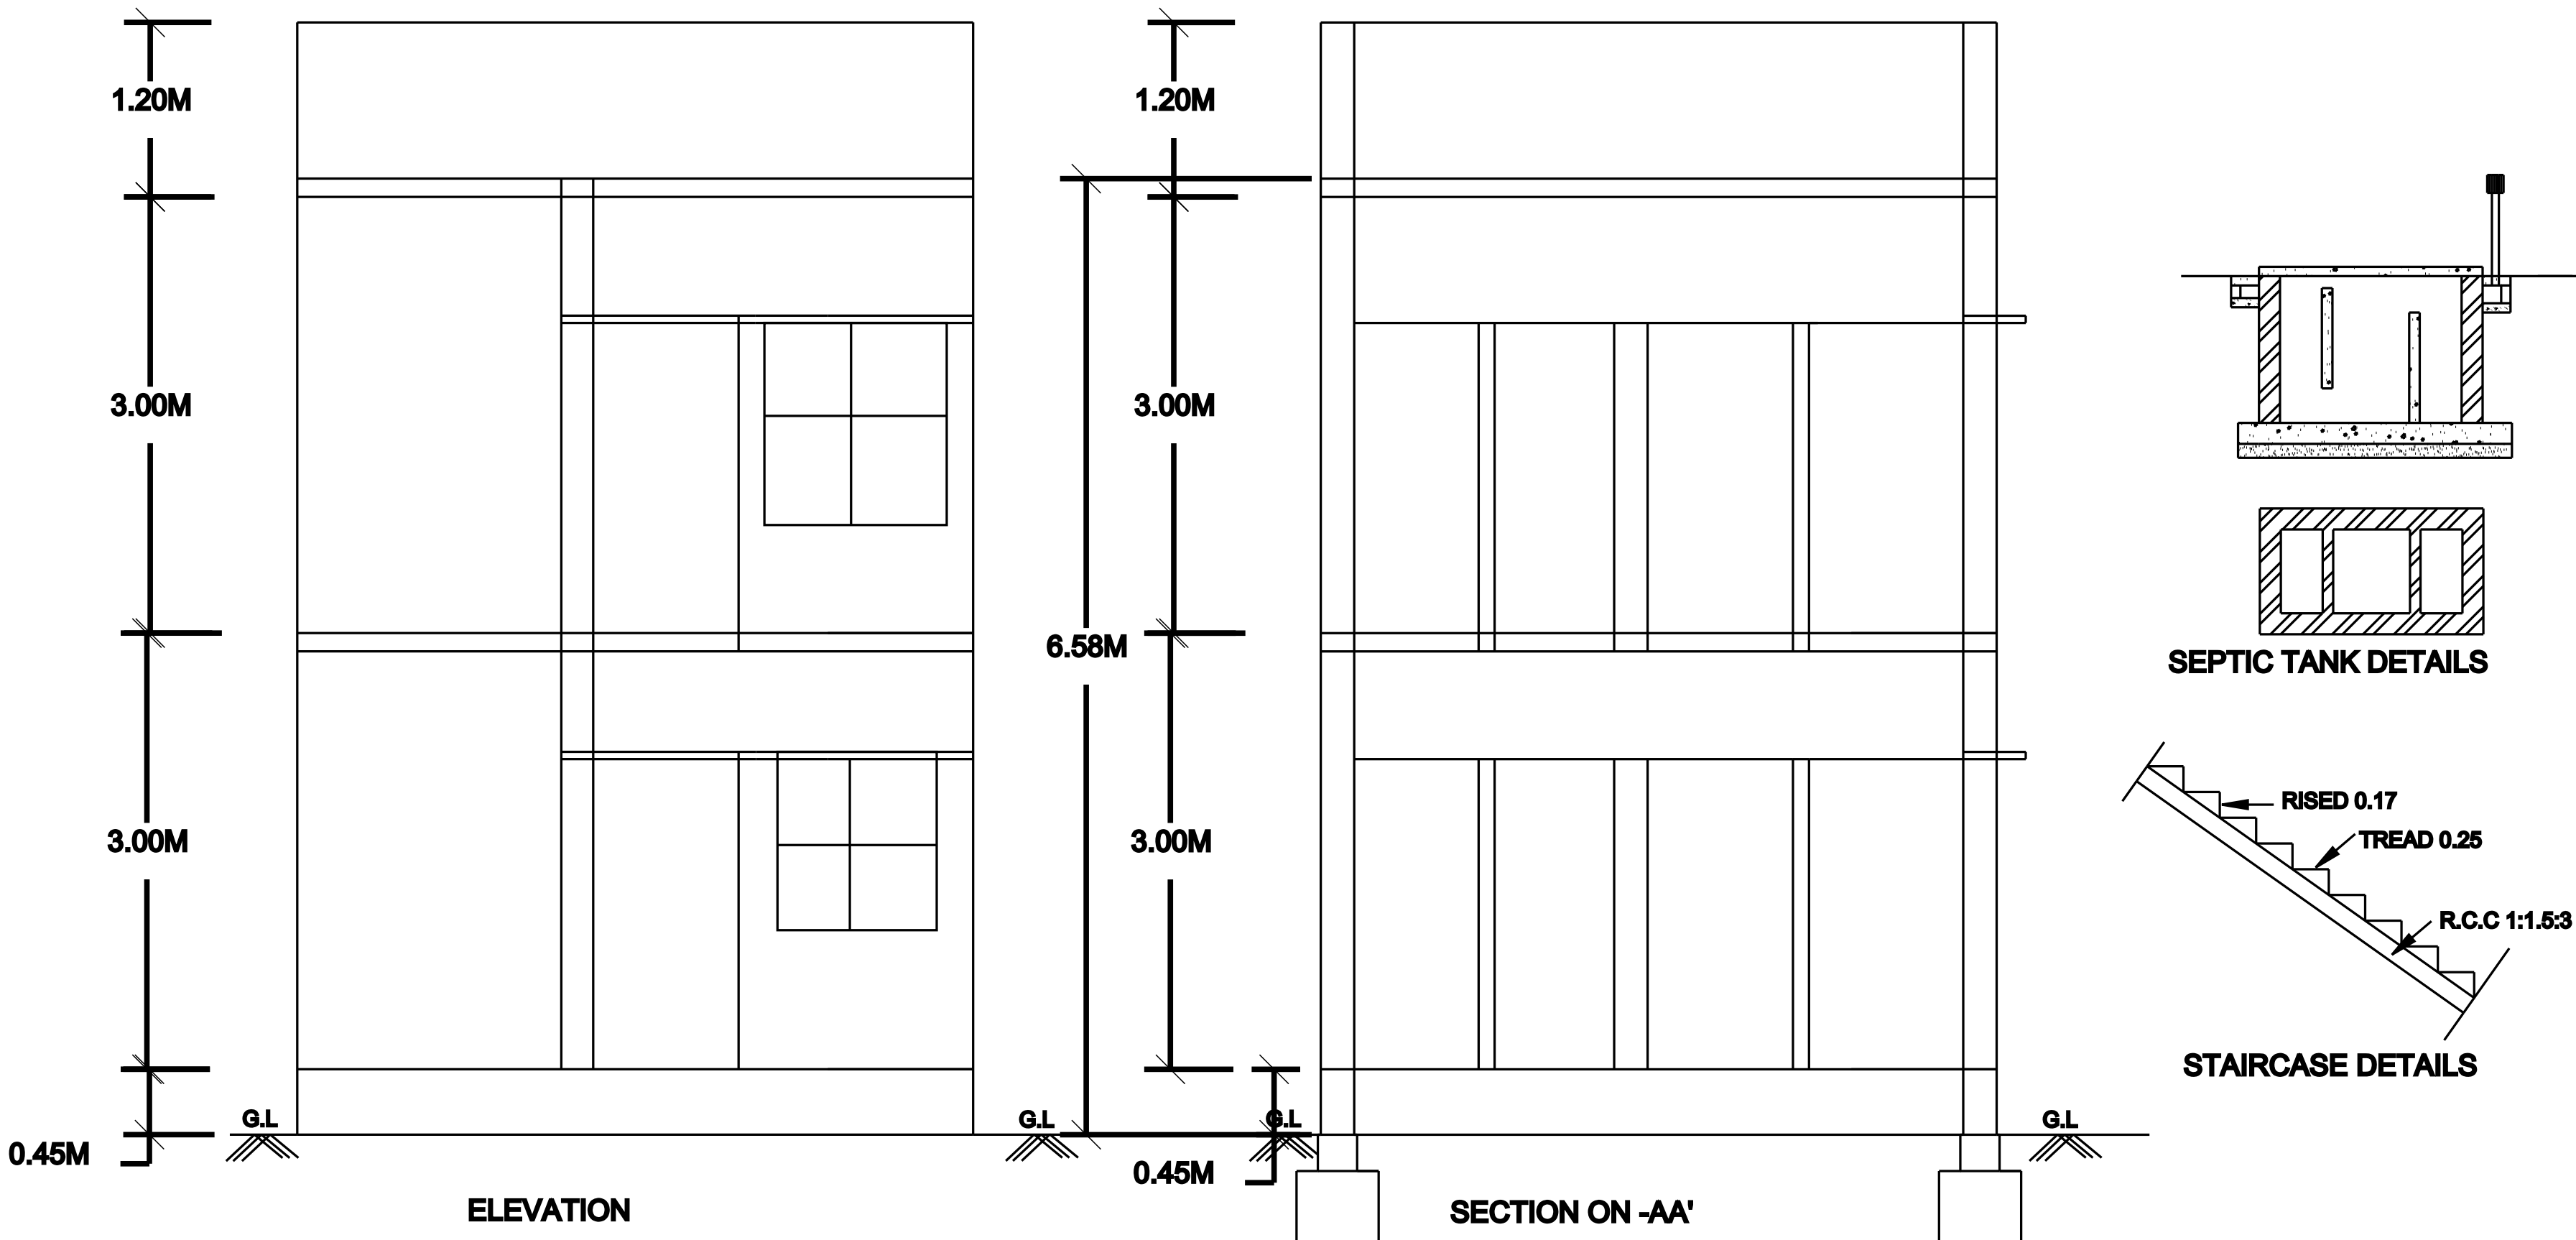

SITE PLAN
(SCALE 1:100)

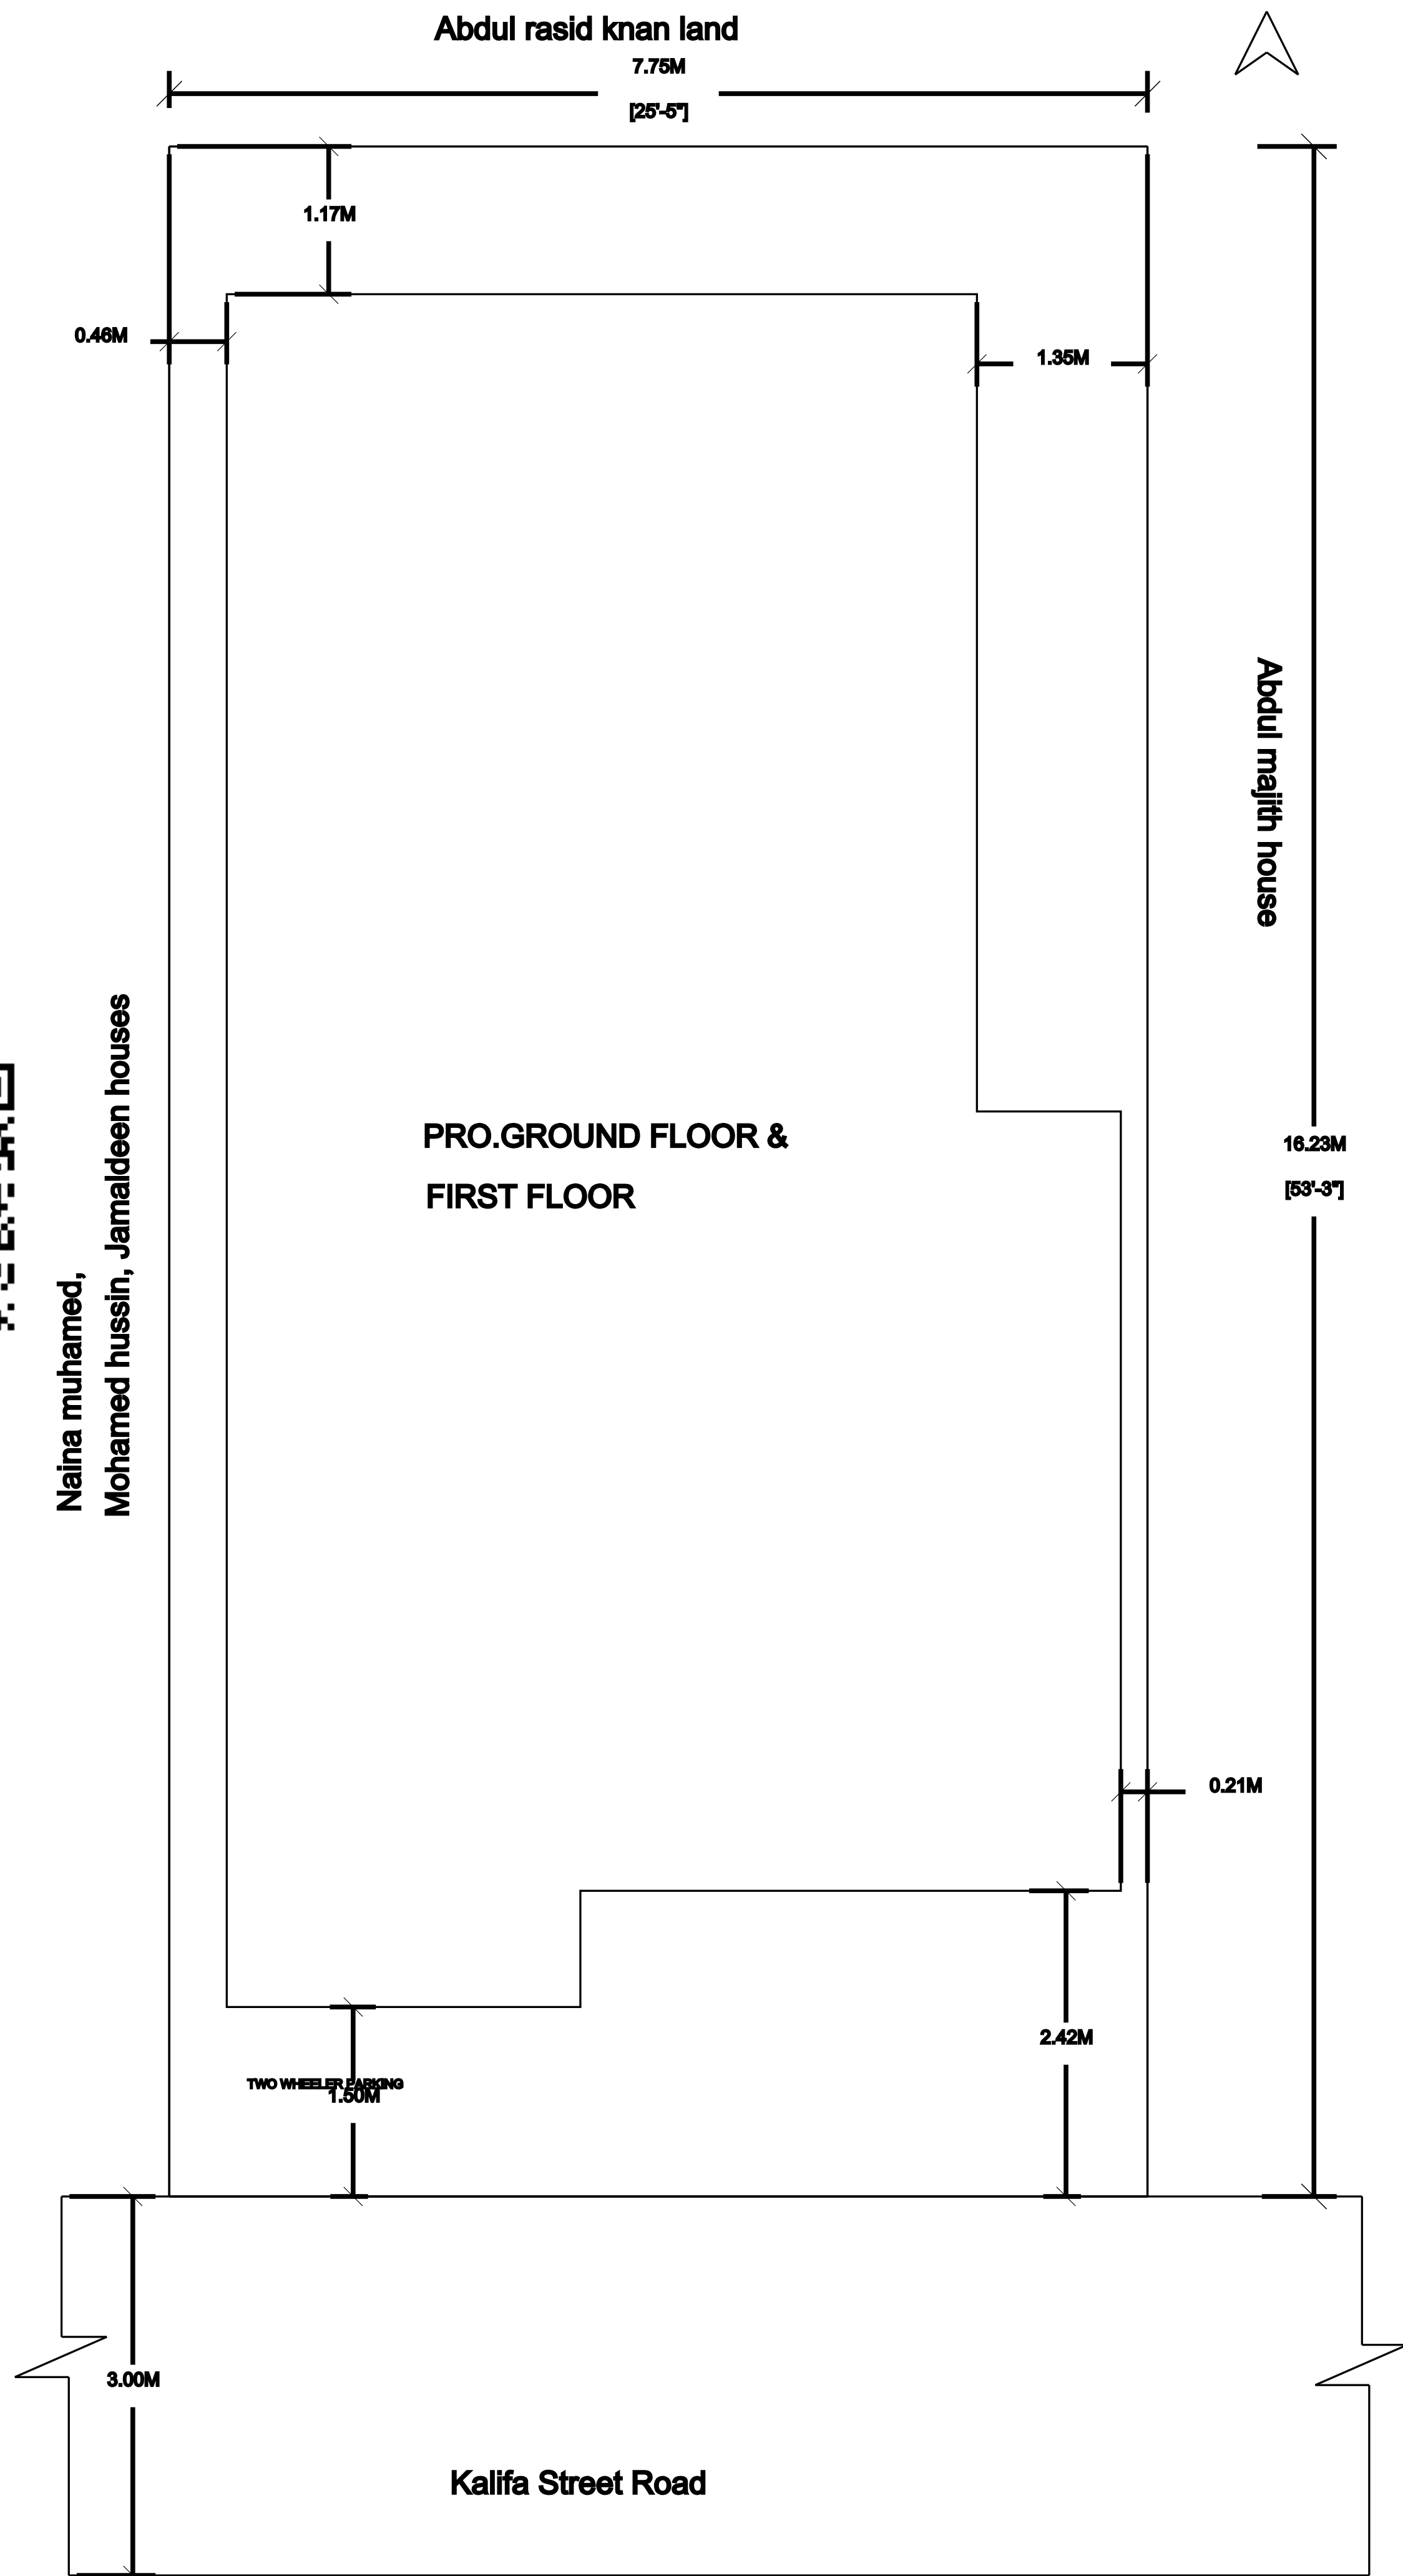

AREA STATEMENT

DESCRIPTION	SQ.FT	SQ.M
SITE EXTENT	1354.00	125.79
PRO.GROUND FLOOR	911.59	84.69
PRO.FIRST FLOOR	911.59	84.69
OPEN SPACE	442.41	41.10
FSI : 1.346	SCALE 1:100	

SCHEDULE OF JOINERIES

TYPE	DESCRIPTION	SIZE
MD	MAIN DOOR	1.00X2.13
D1	DOOR	0.91X2.13
D2	DOOR	0.76X2.13
W	WINDOW	1.52X1.52
KW	KITCHEN WINDOW	1.52X0.91
V	VENTILATOR	0.91X0.61

APPLICANT / OWNER SIGNATURE

PRESIDENT. SAMOOGA NEETHI PERAVAI (DA'WAH CENTRE)

REGISTERED ENGINEER

Er.U.KANNAN B.E. (Civil),
(Licenced Engineer)
M.S.K. BUILDERS,
Near Bus Stand,
Ilayangudi - 630702
PH : 8825590826

DRAFTED @ ER. U.KANNAN / CALL: 8825590826

OFFICE USE