





PLAN SHOWING THE PROPOSED ADDITIONAL SECOND FLOOR  
CONSTRUCTION OF THE R.C.C ROOF RESIDENTIAL BUILDING OF  
BEARING OF OLD S.NO.40/12B,NEW S.NOS.40/16B & 40/34,  
POLICE LINE STREET,THIRUPPUVANAM TOWN,  
THIRUPPUVANAM PUDUR GROUP,THIRUPPUVANAM TOWN PANCHAYAT,  
THIRUPPUVANAM TALUK & SIVAGANGAI DISTRICT.




Front Elevation

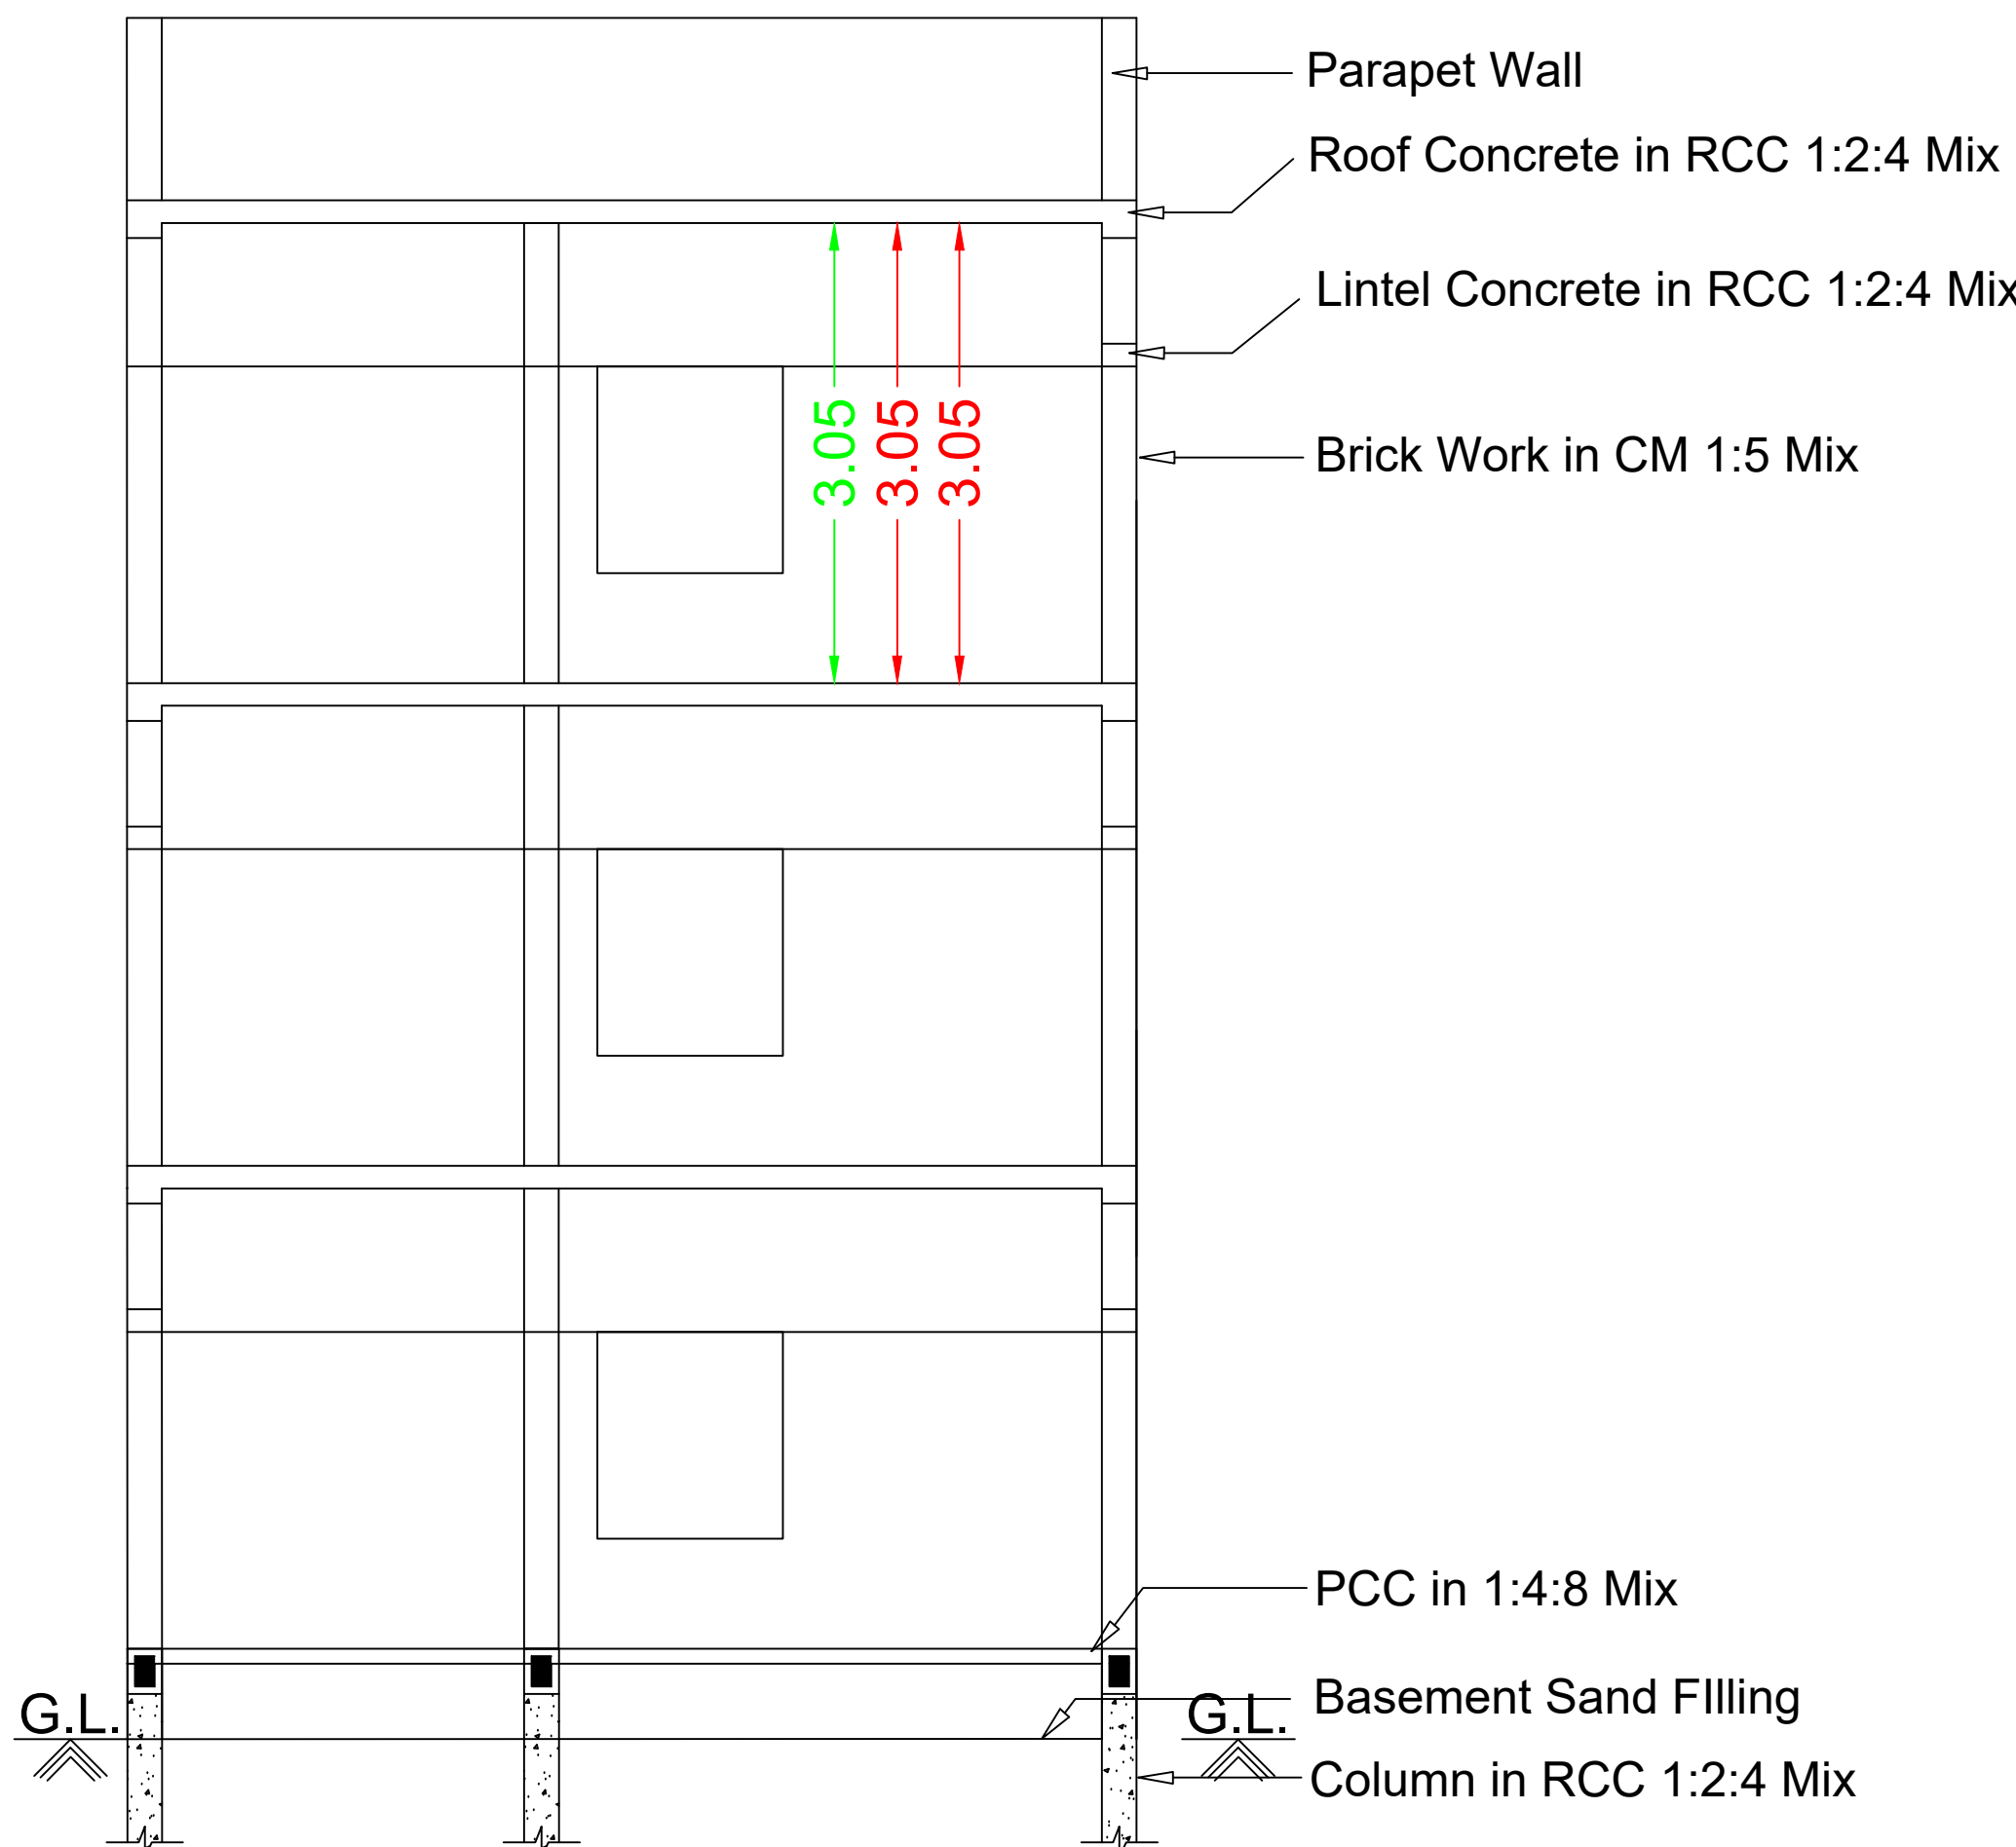


Section RR

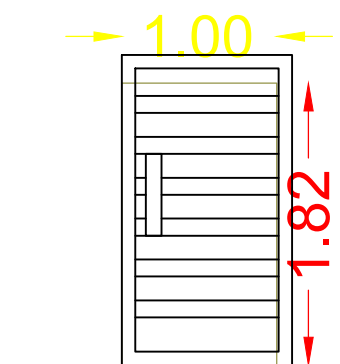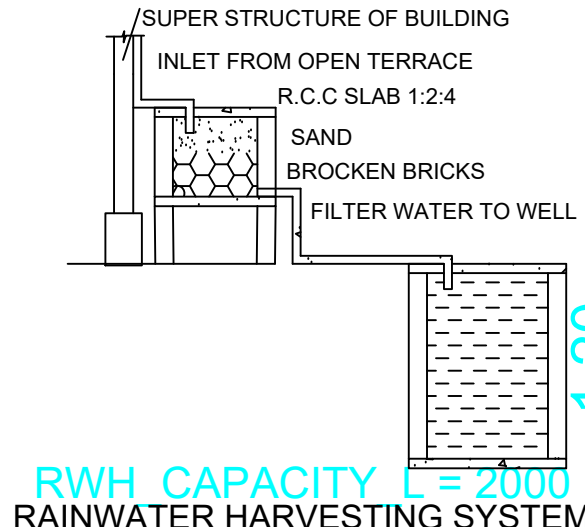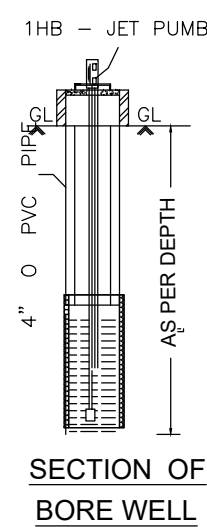


WICKET GATE

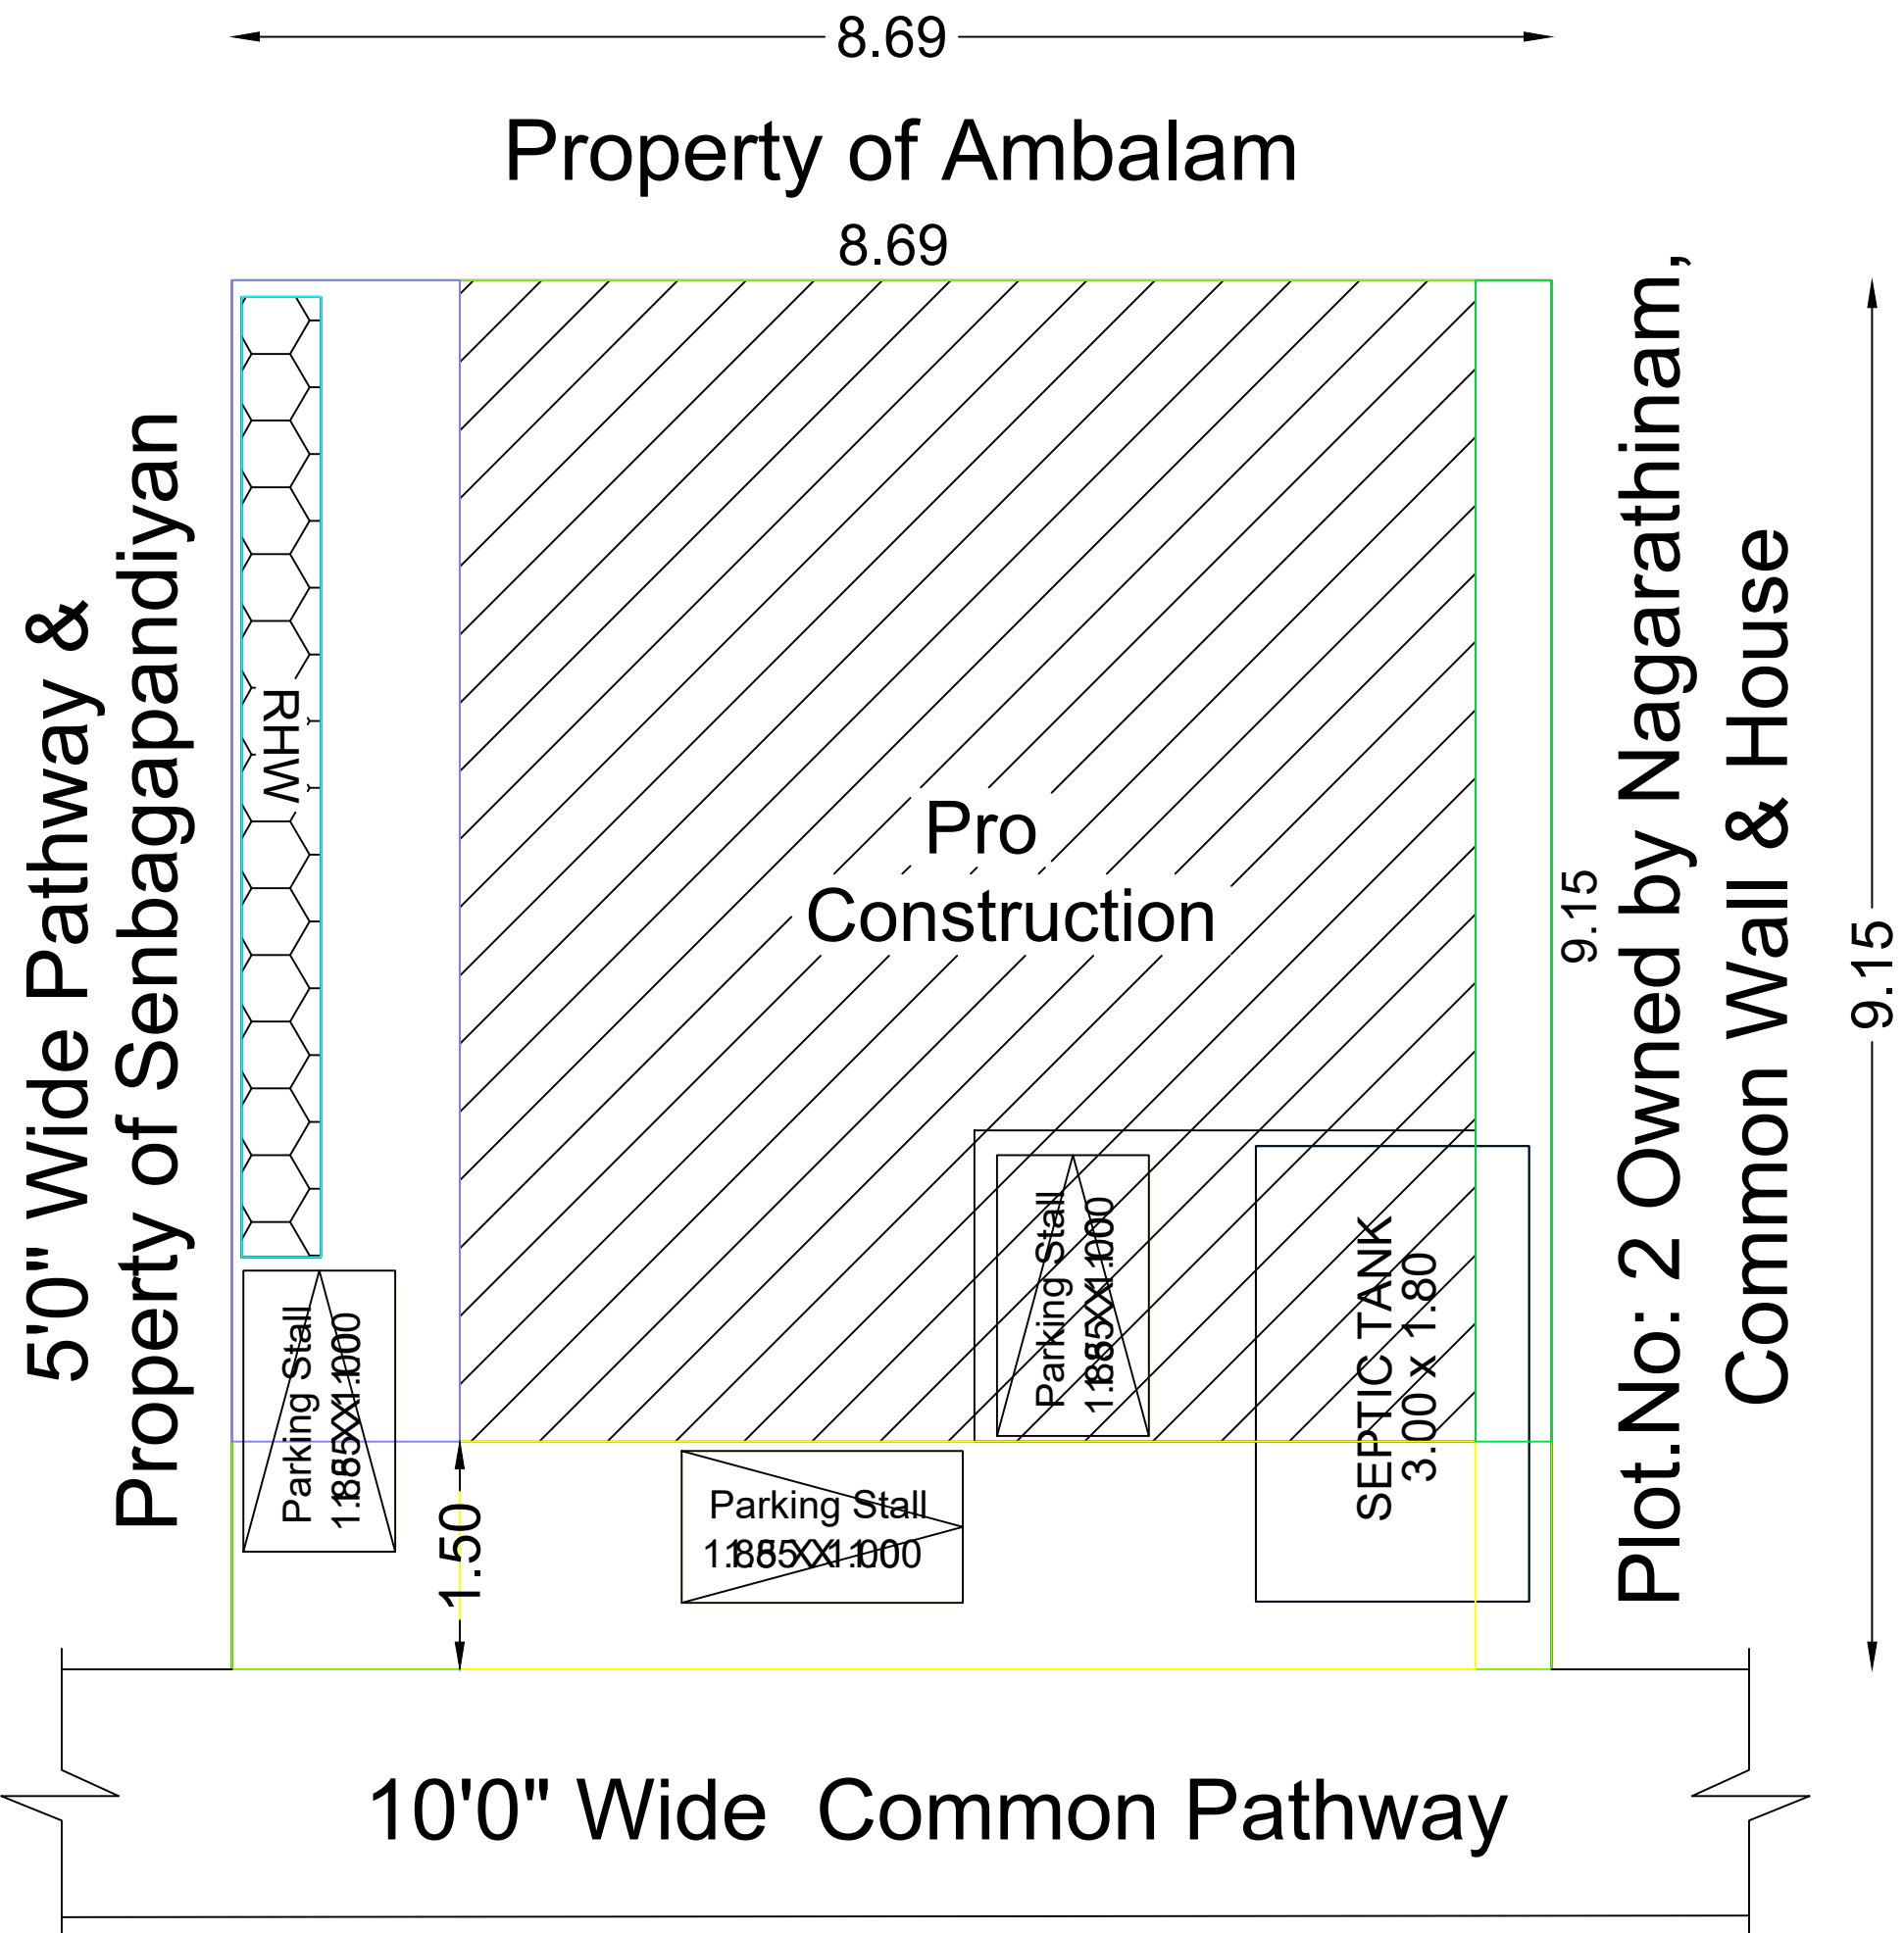


Site Plan

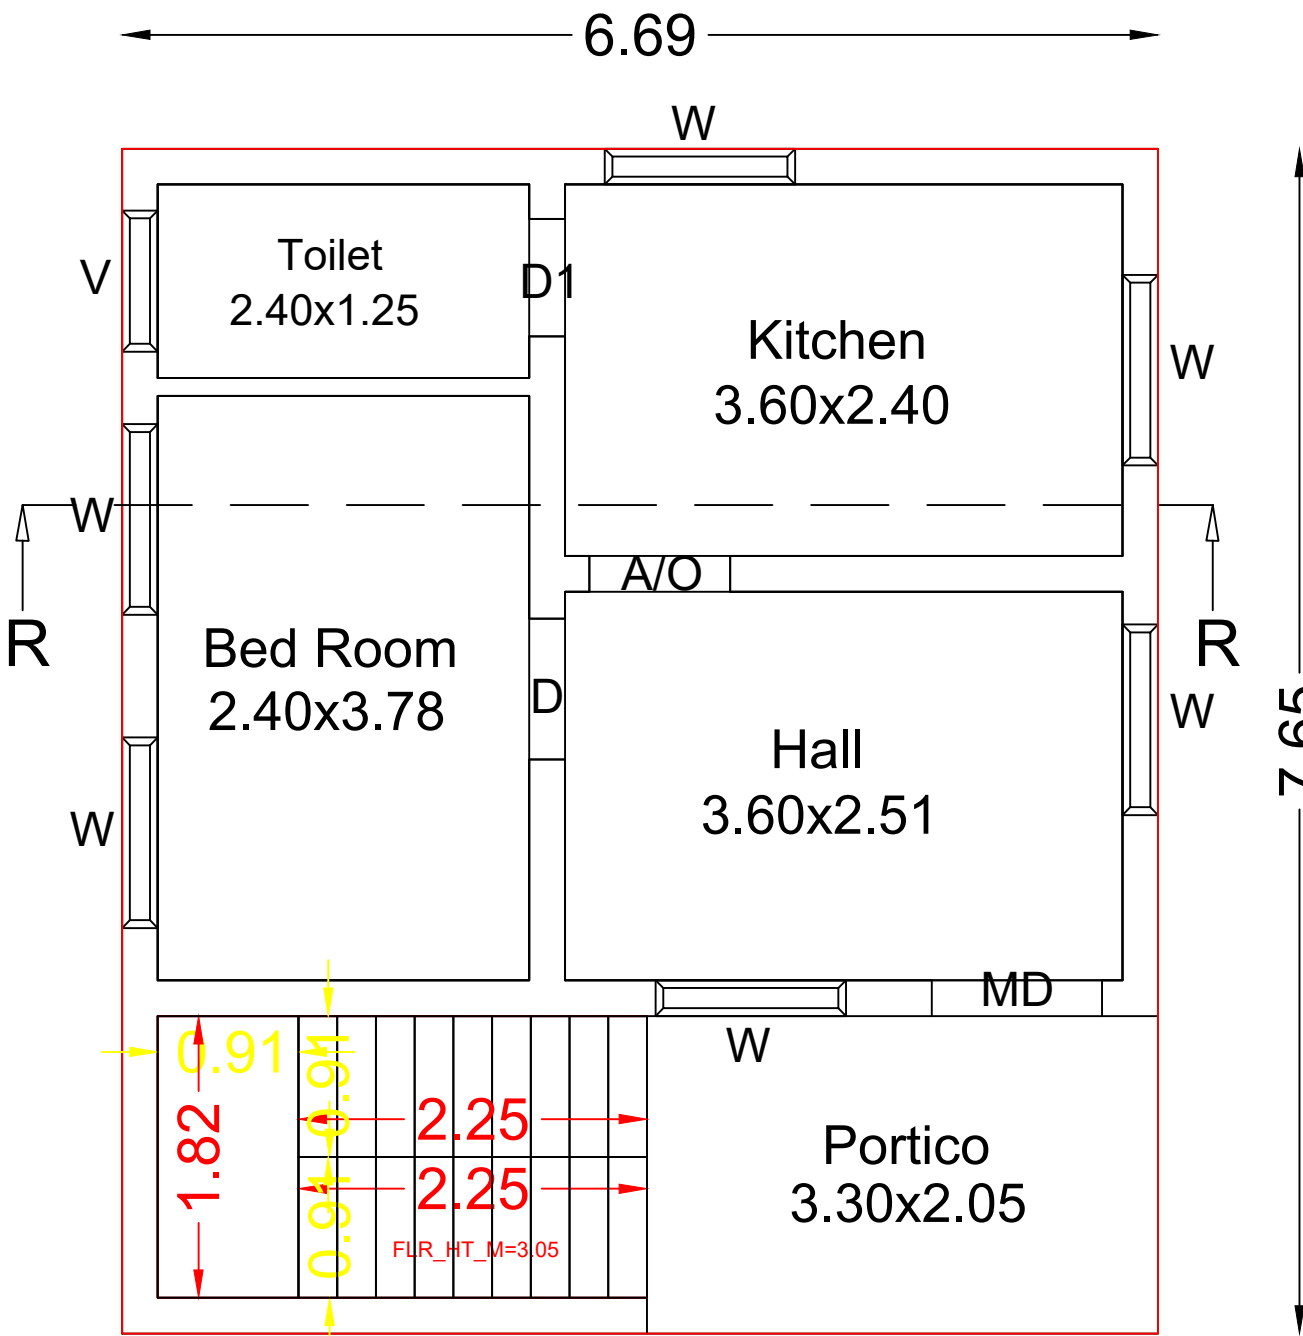


Ex.Ground Floor Plan

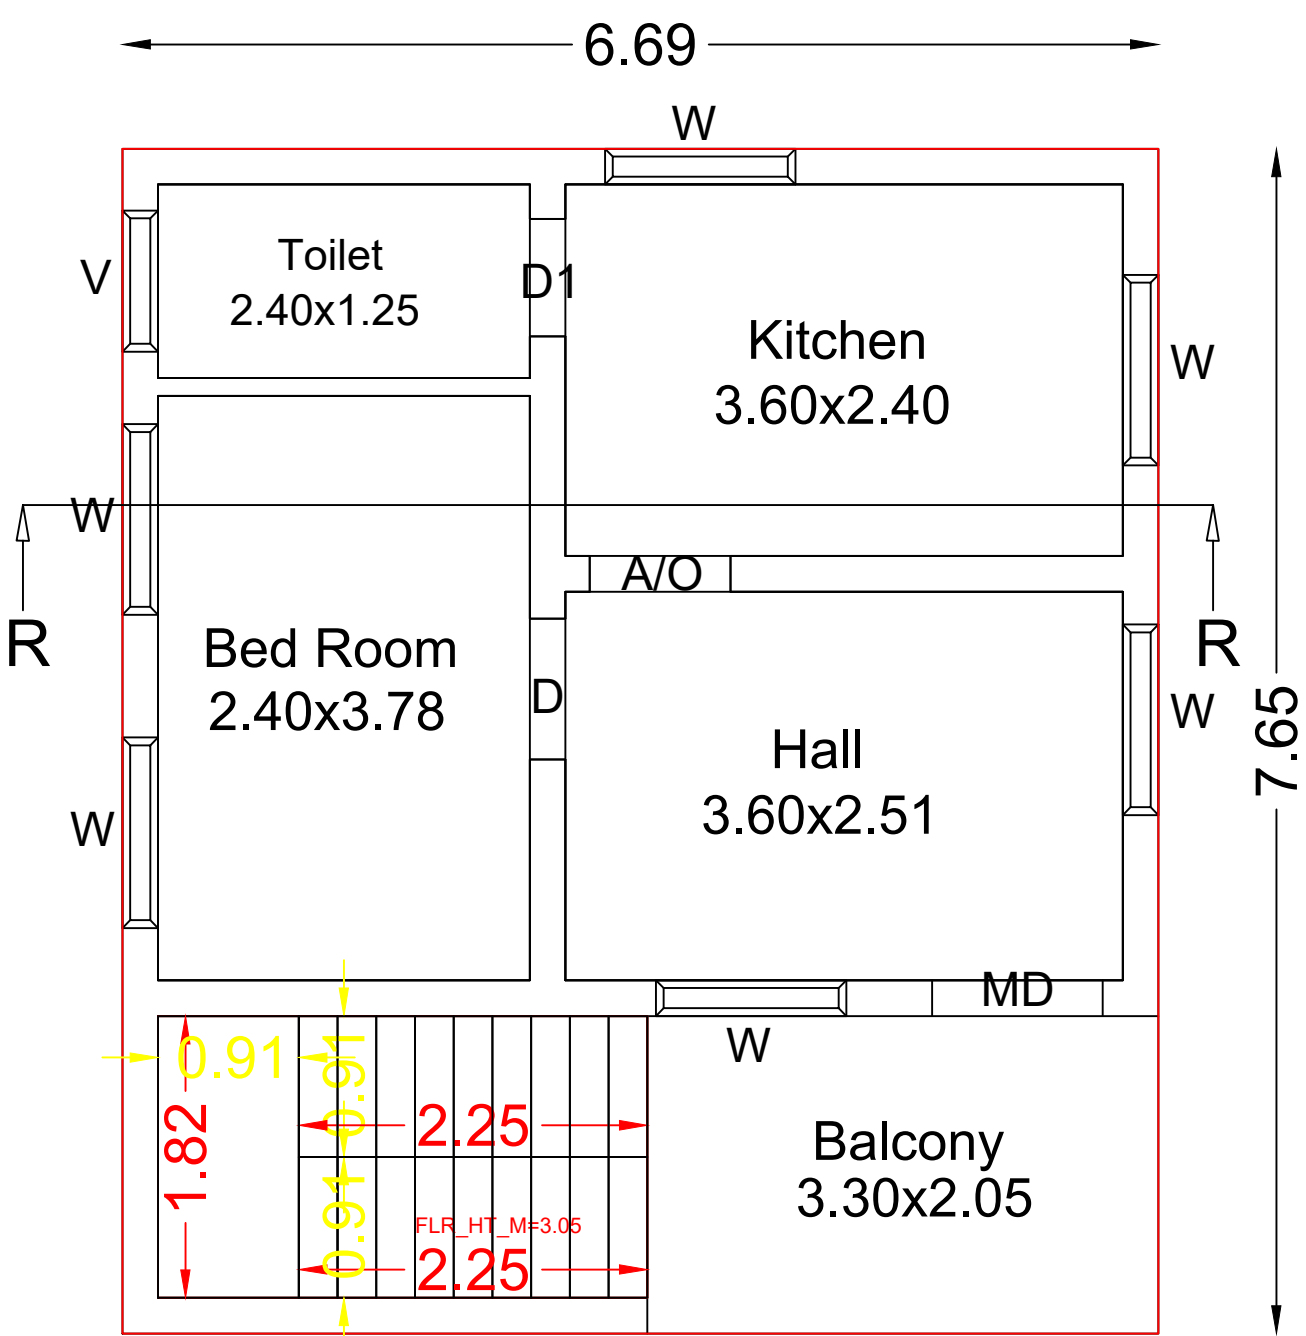


Ex.First Floor Plan

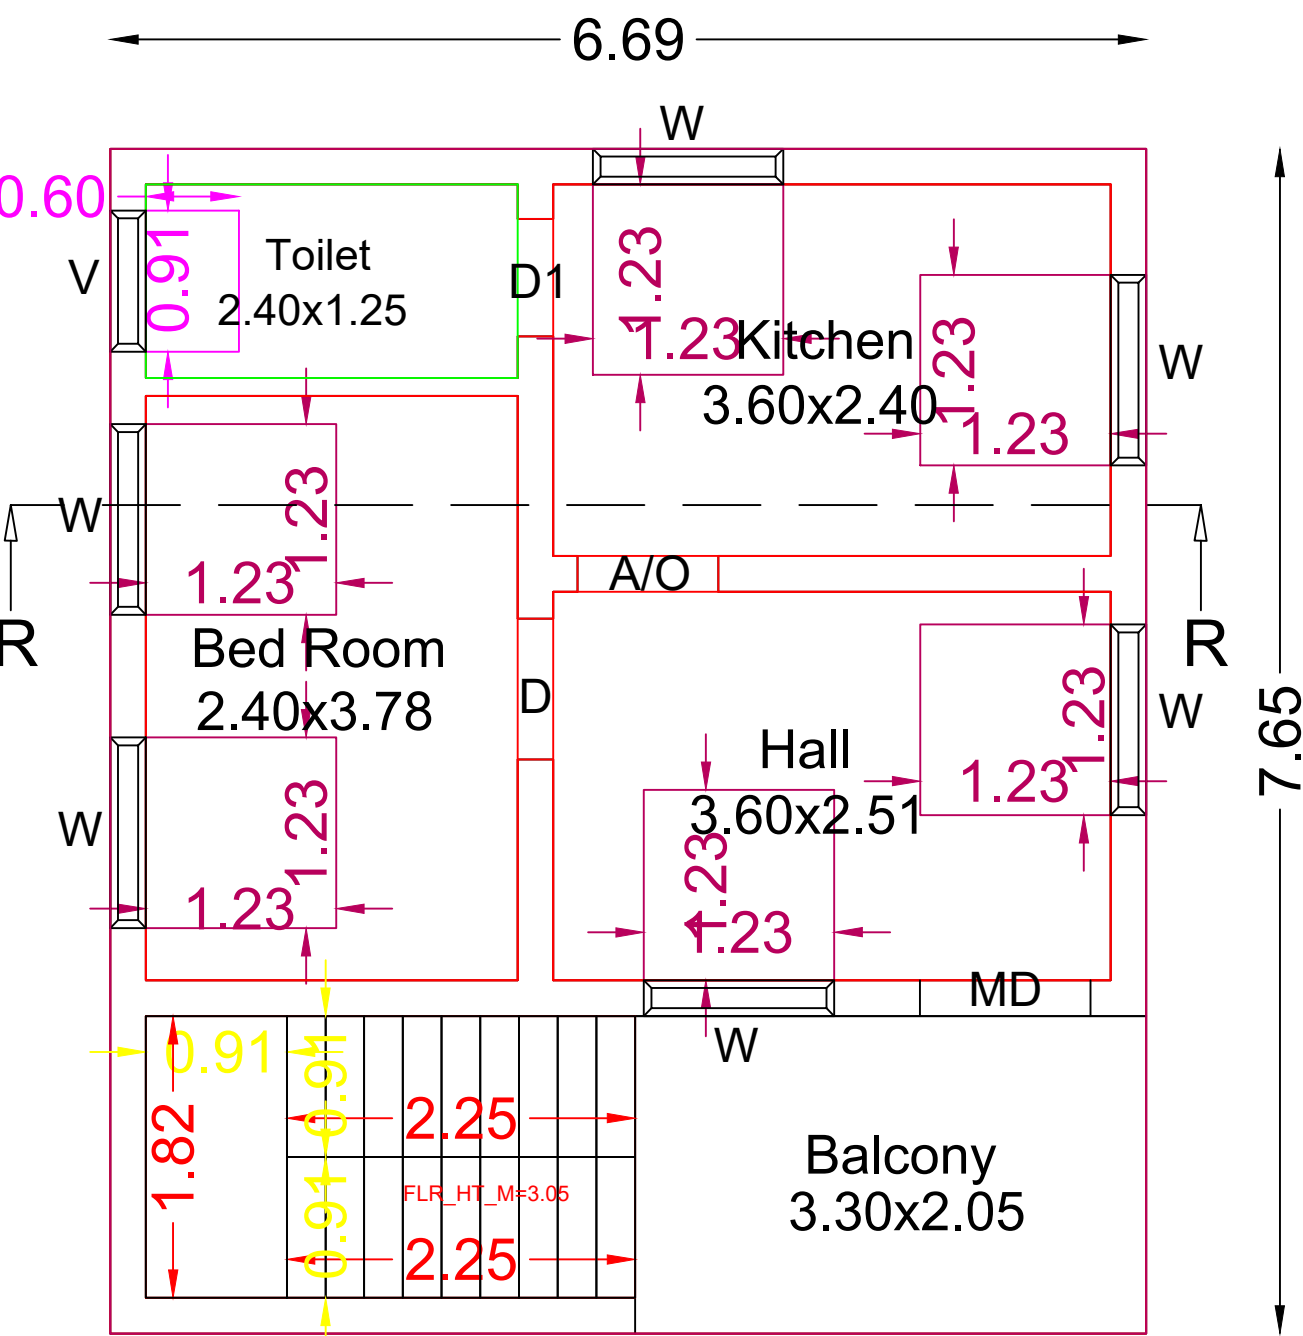


Pro.Second Floor Plan

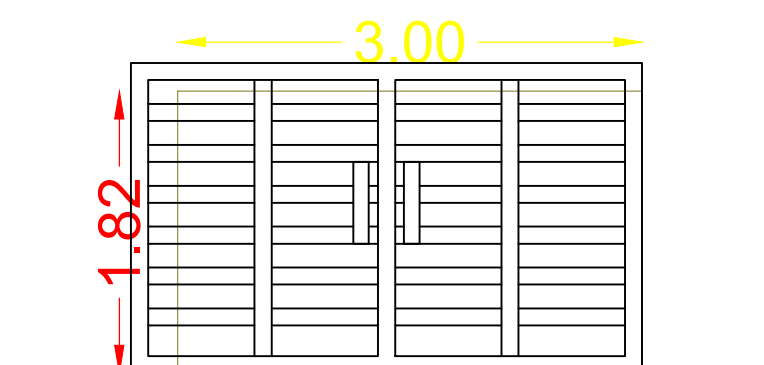


MAIN GATE

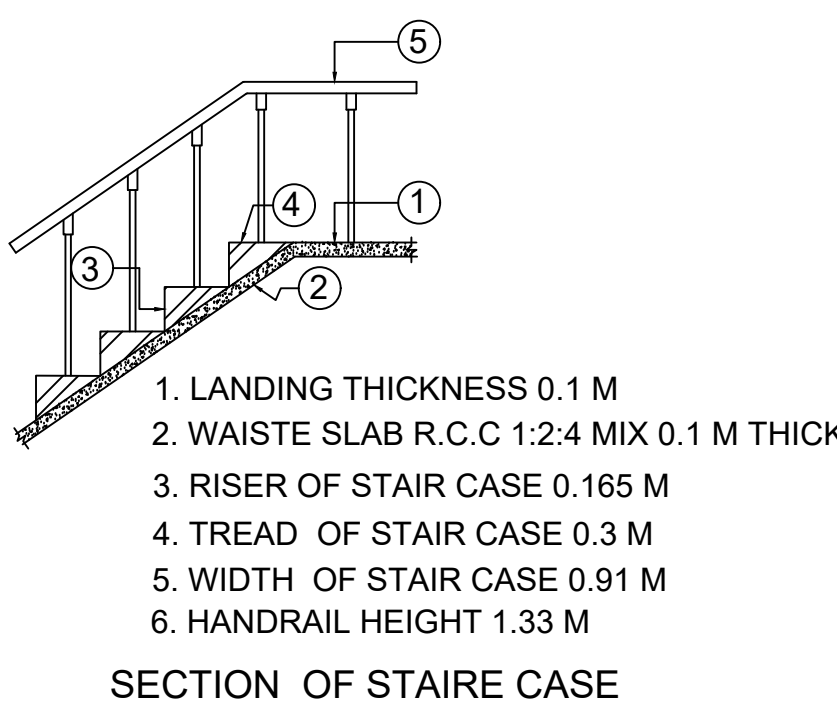

SECTION OF STAIRCASE

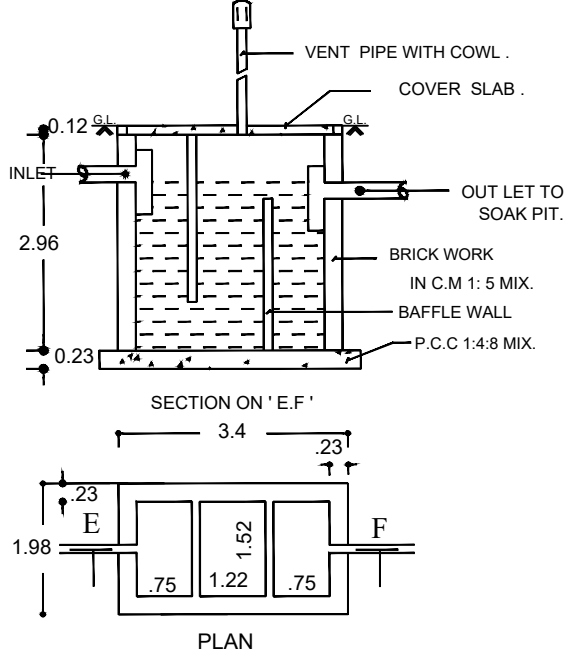

SEPTIC TANK DETAILS  
(NOT TO SCALE)

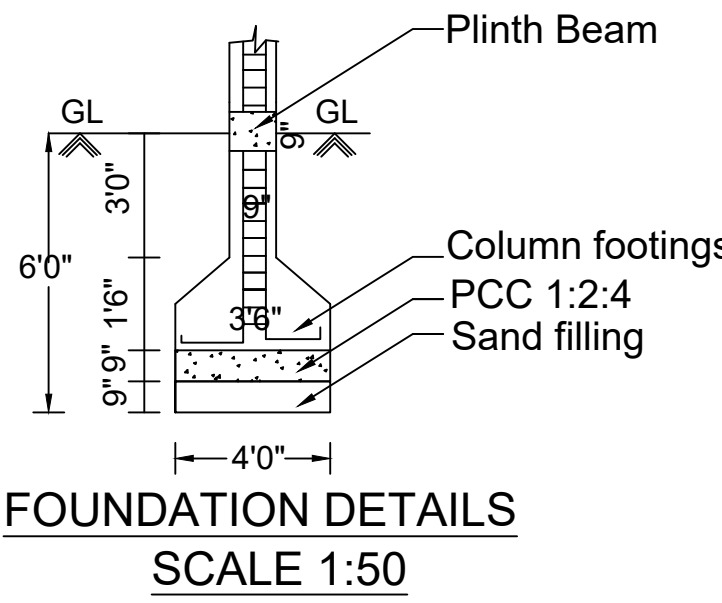

FOUNDATION DETAILS  
SCALE 1:50



Topo Plan

|                        |                            |
|------------------------|----------------------------|
| CASE TYPE              | New Proposal               |
| PLOT USE               | RESIDENTIAL                |
| PLOT SUB USE           | RESIDENTIAL Dwelling Units |
| AREA OF THE PLOT       | 855.00 Sq Ft               |
| SCHEME / AREA          | SCHEME / AREA              |
| LAYOUT APPROVAL NUMBER |                            |

| LEGENT                       | FEET      | METRE             |
|------------------------------|-----------|-------------------|
| MD/DD DOOR                   | 3'3"X7'0" | 1.02X2.13         |
| D DOOR                       | 3'0"X7'0" | 0.91X2.13         |
| D1 DOOR                      | 2'6"X7'0" | 0.76X2.13         |
| W WINDOW                     | 4'0"X4'6" | 1.22X1.37         |
| V VENTILATOR                 | 3'0"X2'6" | 0.91X0.76         |
| (Scale 1:100)                |           | AREA DETAILS      |
|                              |           | In Sq.Ft In Sq.Mt |
| Total Area (As Per Document) |           | 855.00 79.46      |
| Ex.Ground Floor              |           | 550.70 51.18      |
| Ex.First Floor               |           | 550.70 51.18      |
| Pro.Second Floor             |           | 550.70 51.18      |
| Open Space                   |           | 304.30 28.28      |

APPLICANT

*Mr. M. Nagarajan*

Mr.M.NAGARAJAN.

REGISTERED ENGINEER

*Er. S. Sivakumar*

Er.S.SIVAKUMAR.B.E.,  
LICENSED CIVIL ENGINEER & BUILDER  
Licensed.No:13/2020  
ALAMARAM BUS STOP,  
MUTHOOT FINANCE SECOND FLOOR,  
THIRUPPUVANAM,SIVAGANGAI-630611.  
Ph:+91 7904956057.