





PLAN SHOWING THE PROPOSED GROUND & FIRST FLOOR
CONSTRUCTION OF THE R.C.C ROOF RESIDENTIAL BUILDING OF
BEARING OF S.NO:110/2C5,PLOT.NO:7,SRI MEEACHI SUNDARESHWARAR
NAGAR,THIRUPPUVANAM PUDUR VILLAGE & GROUP,THIRUPPUVANAM TOWN
PANCHAYAT,THIRUPPUVANAM TALUK & SIVAGANGAI DISTRICT.

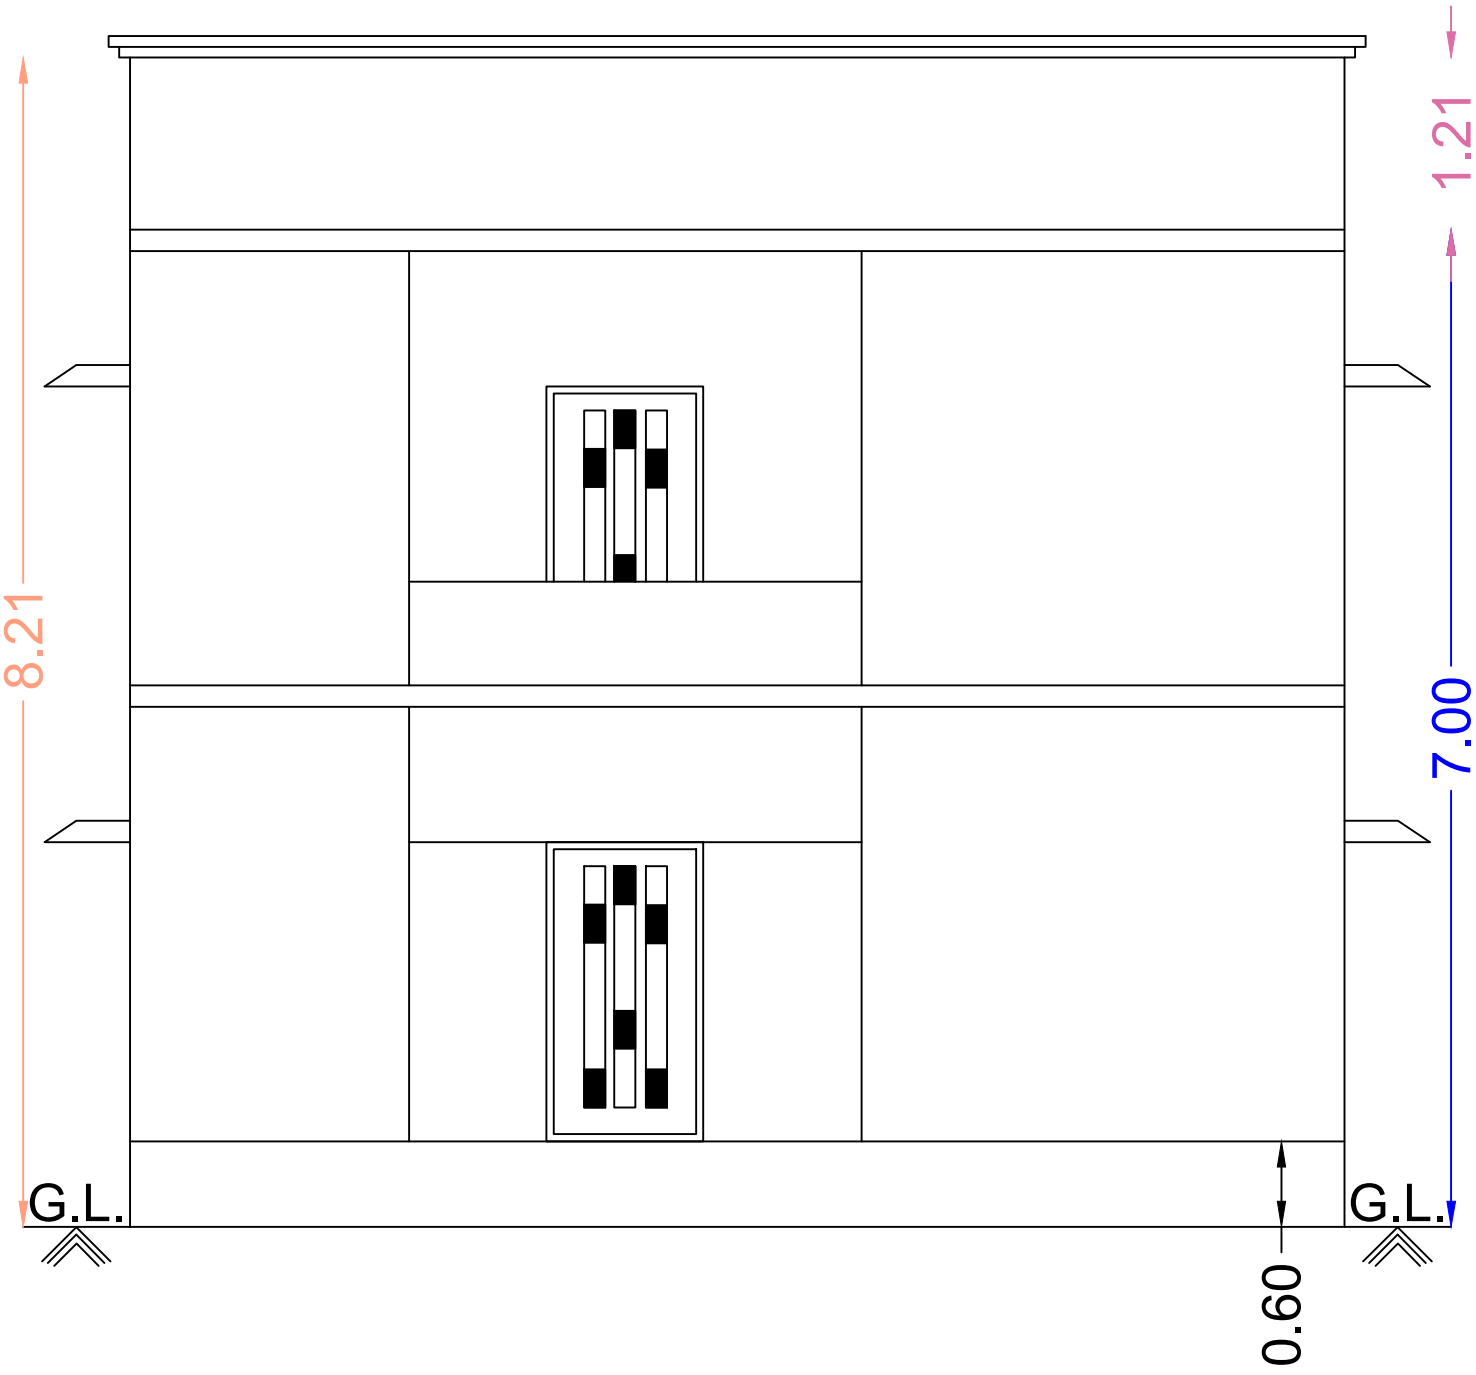


Front Elevation

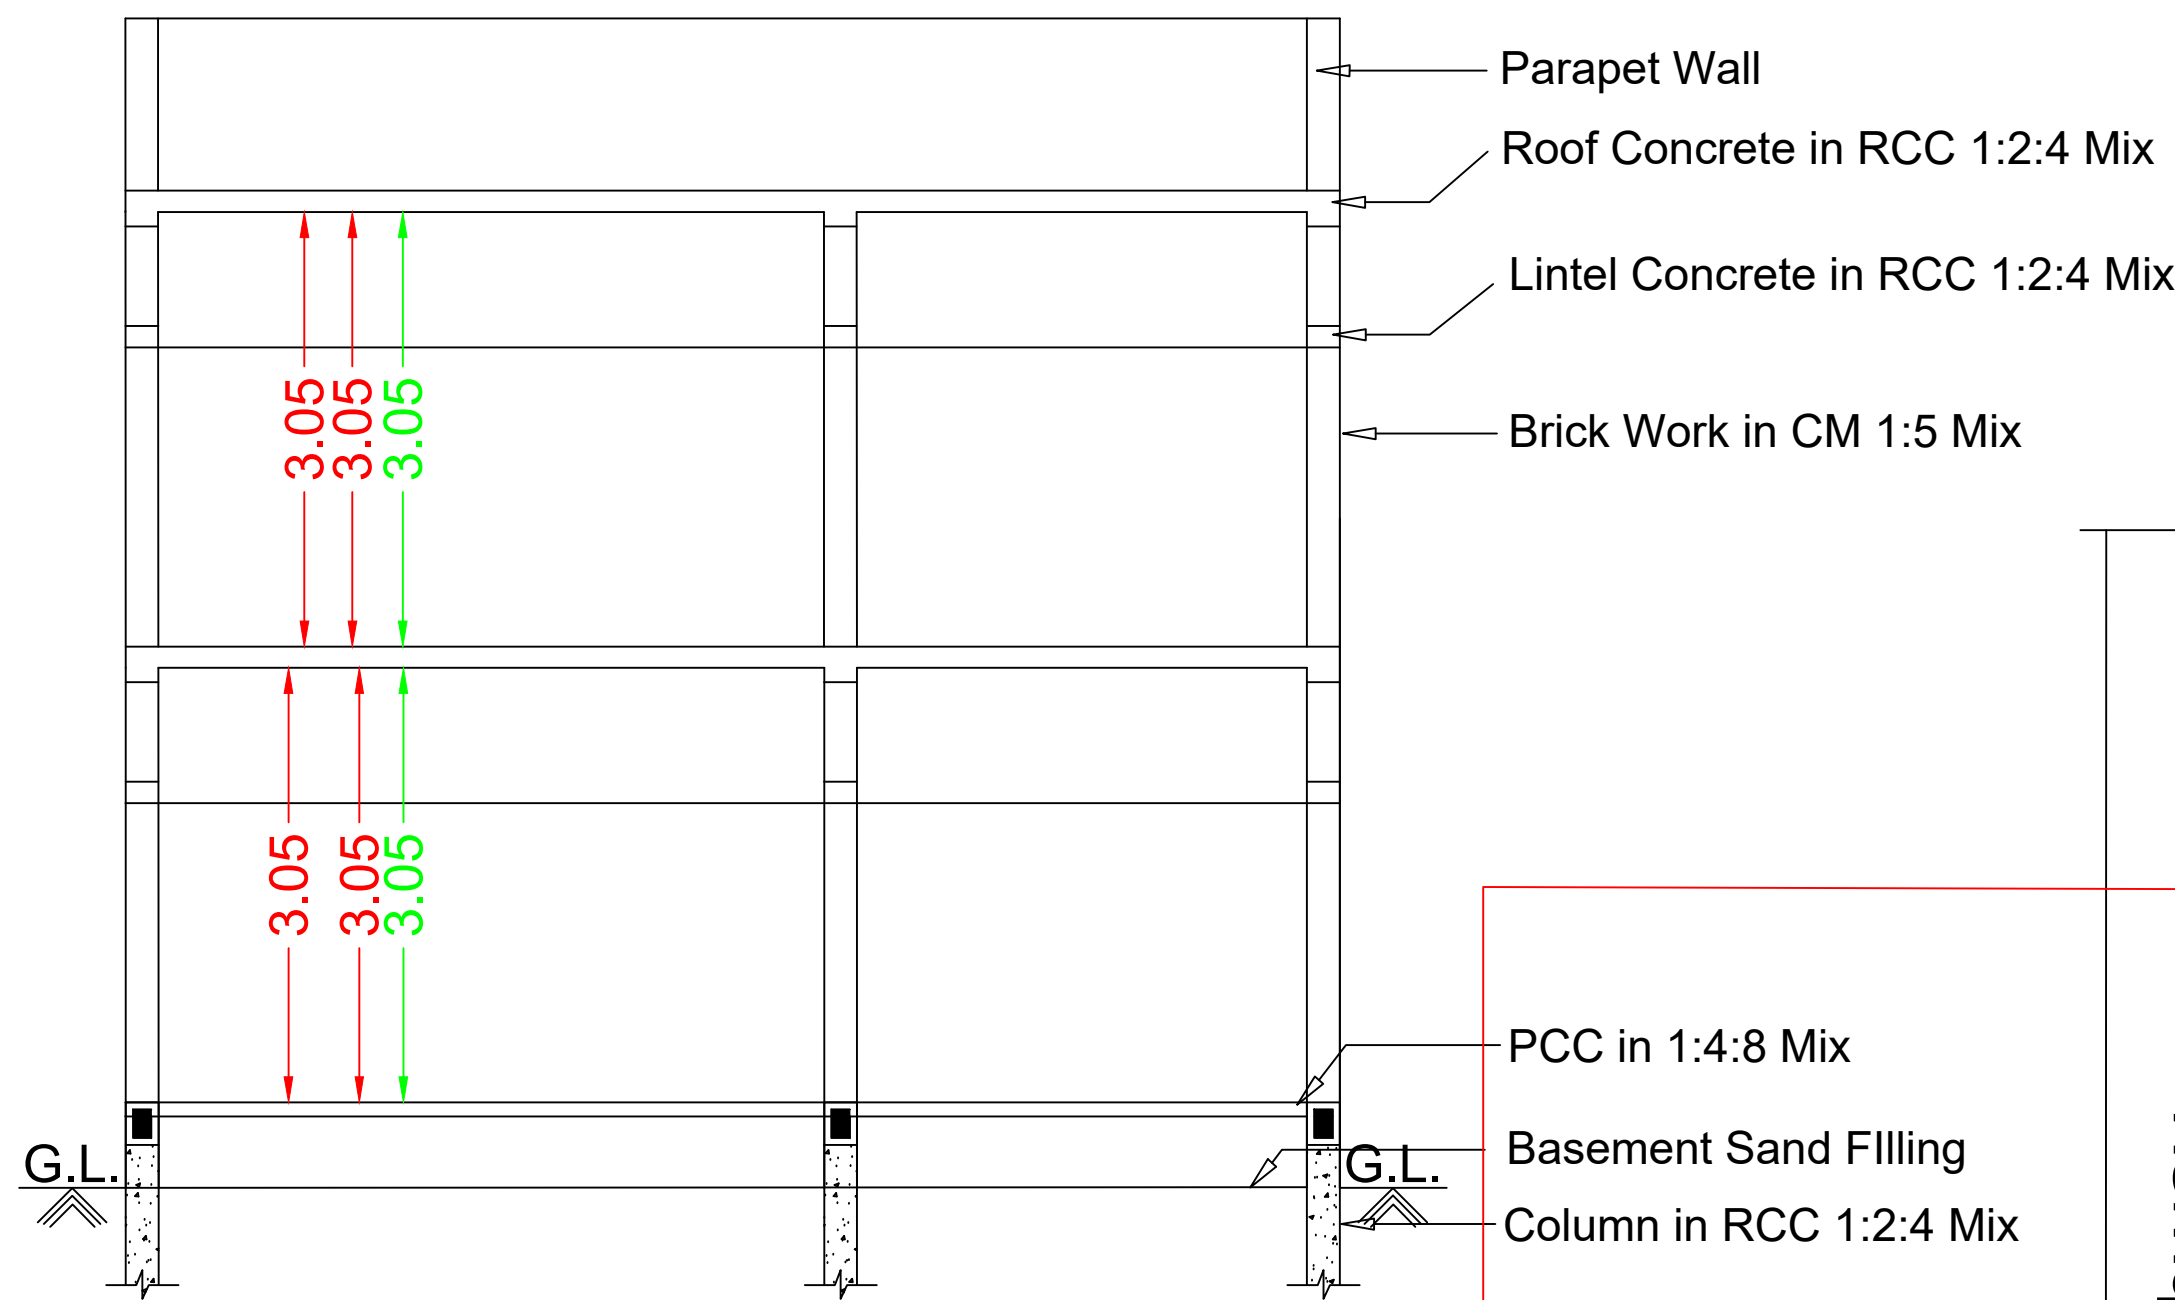


Section RR

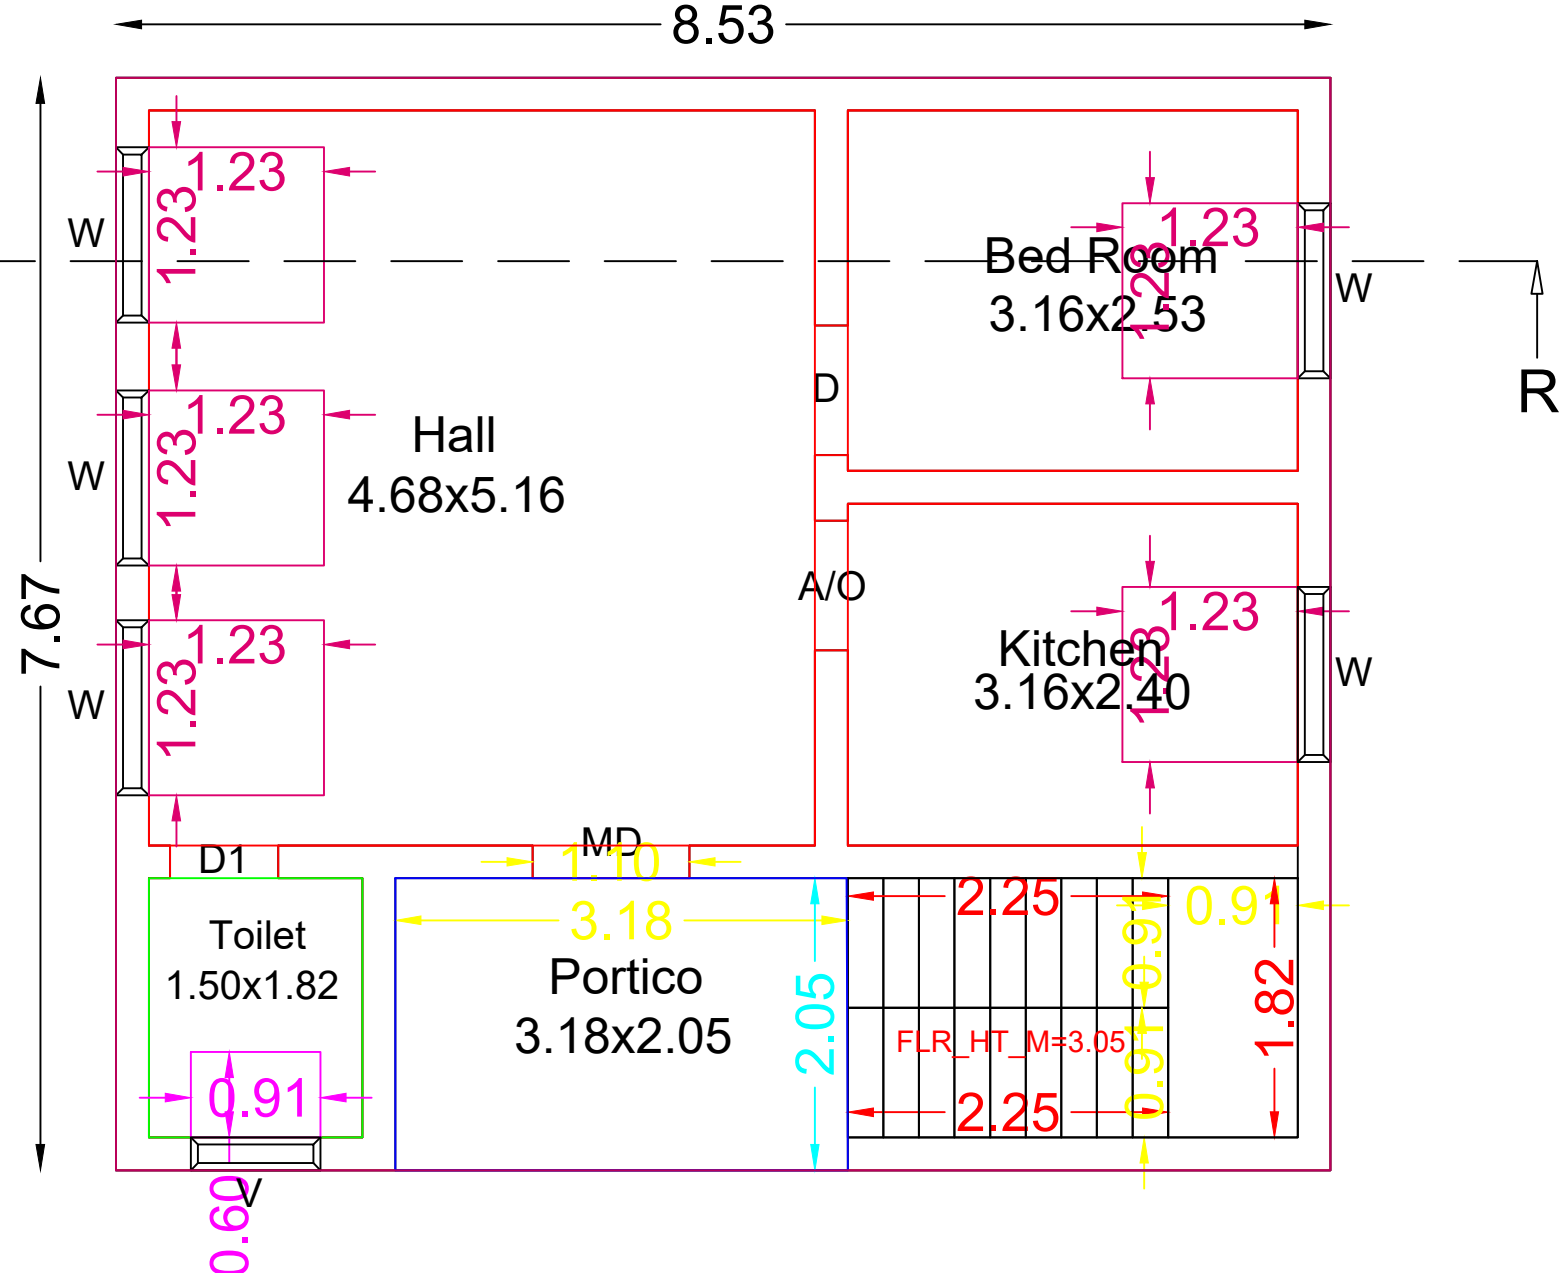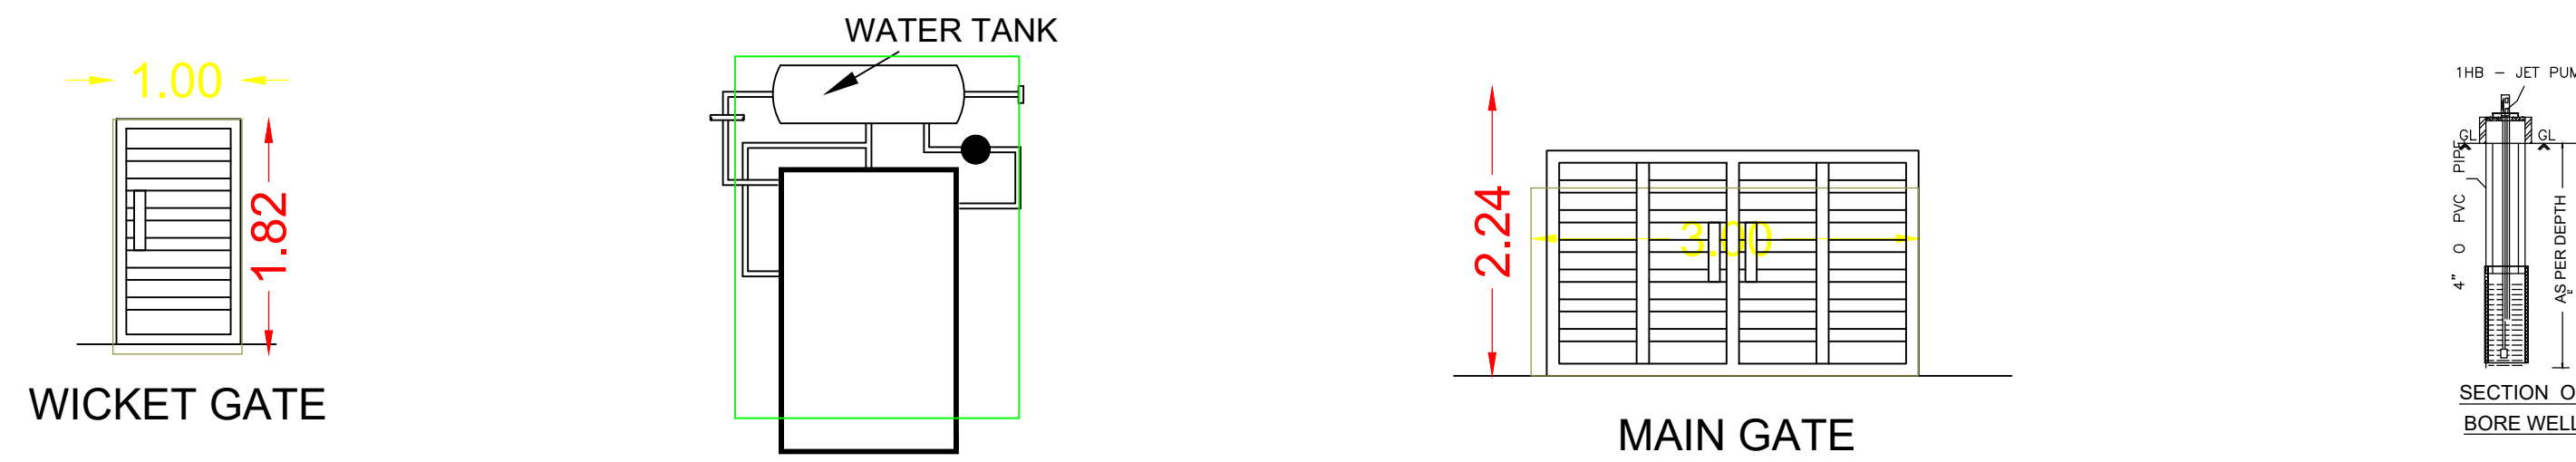






Pro.Ground Floor Plan

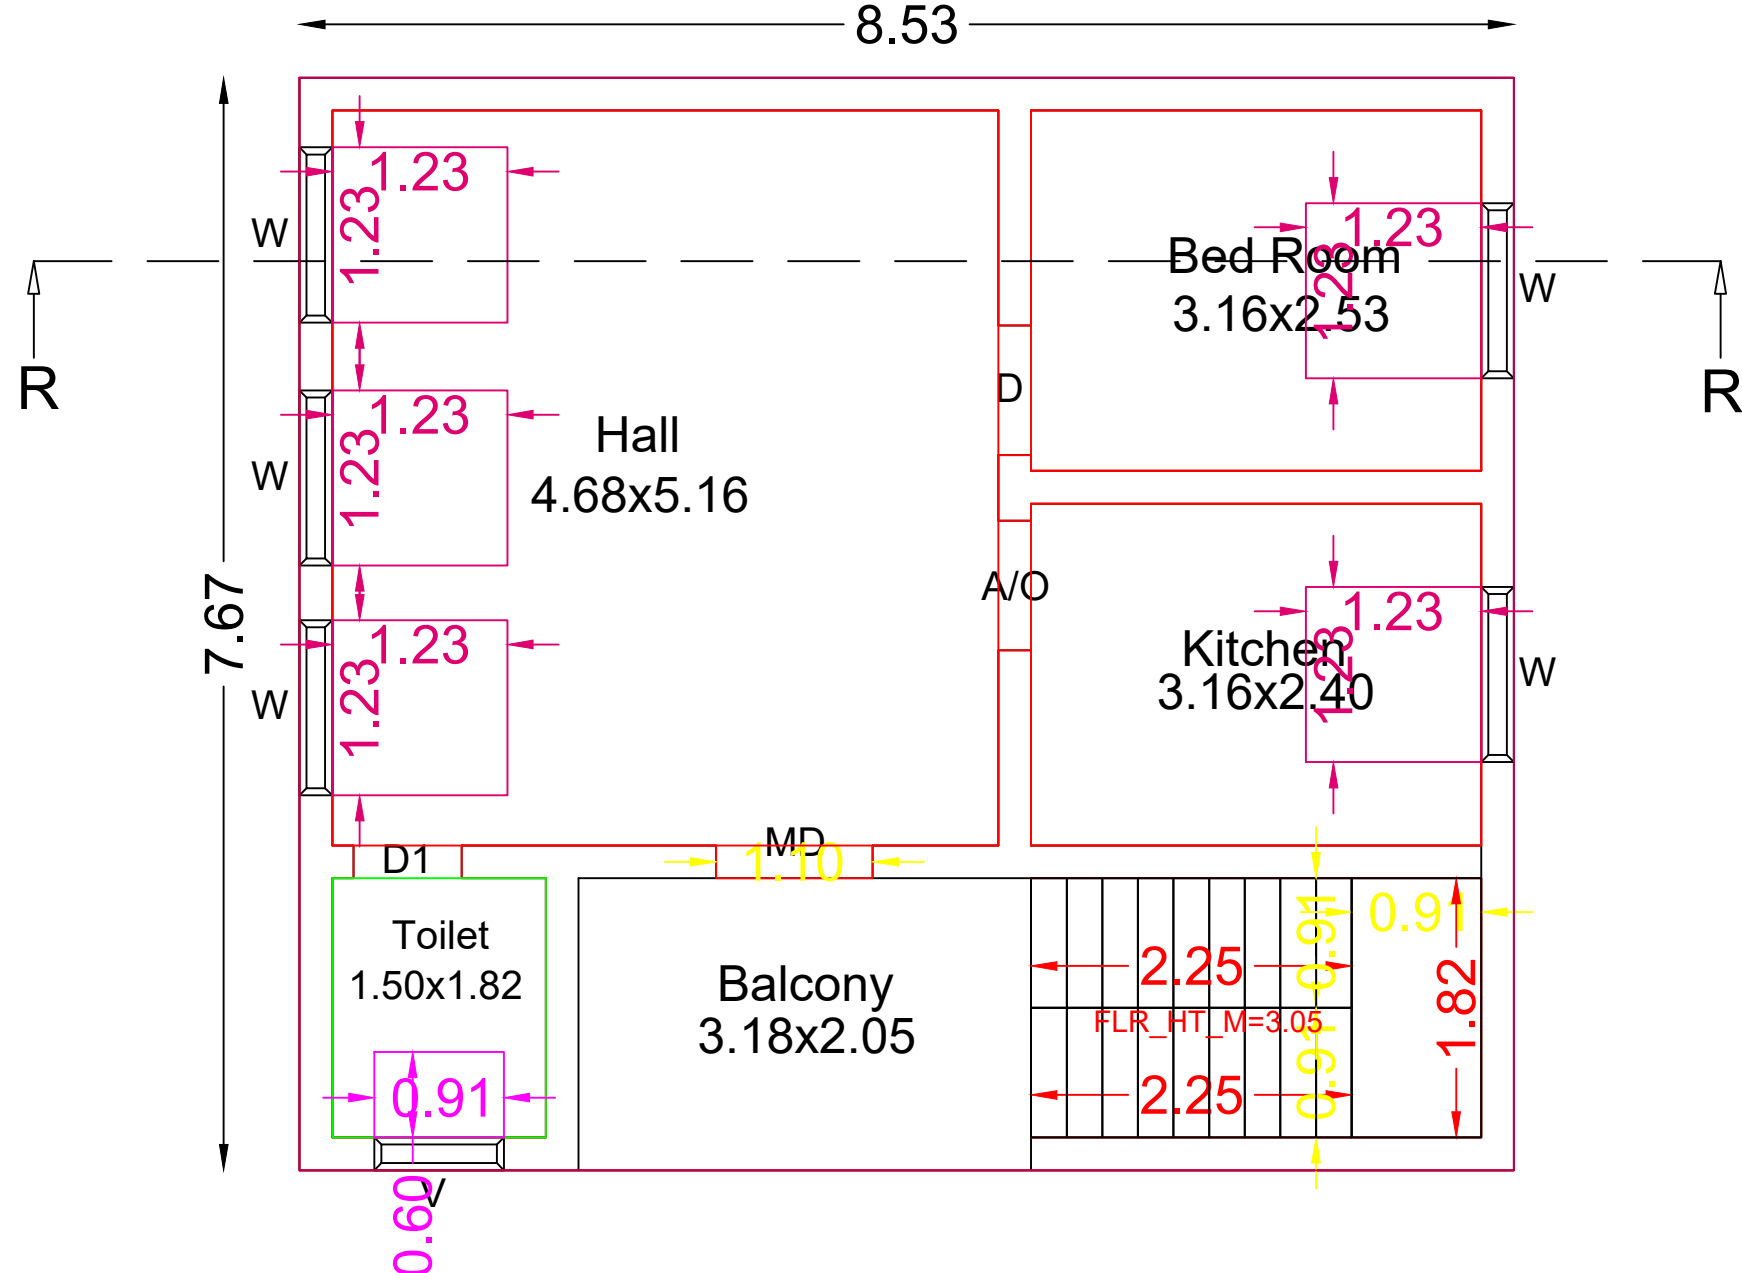

Pro.First Floor Plan

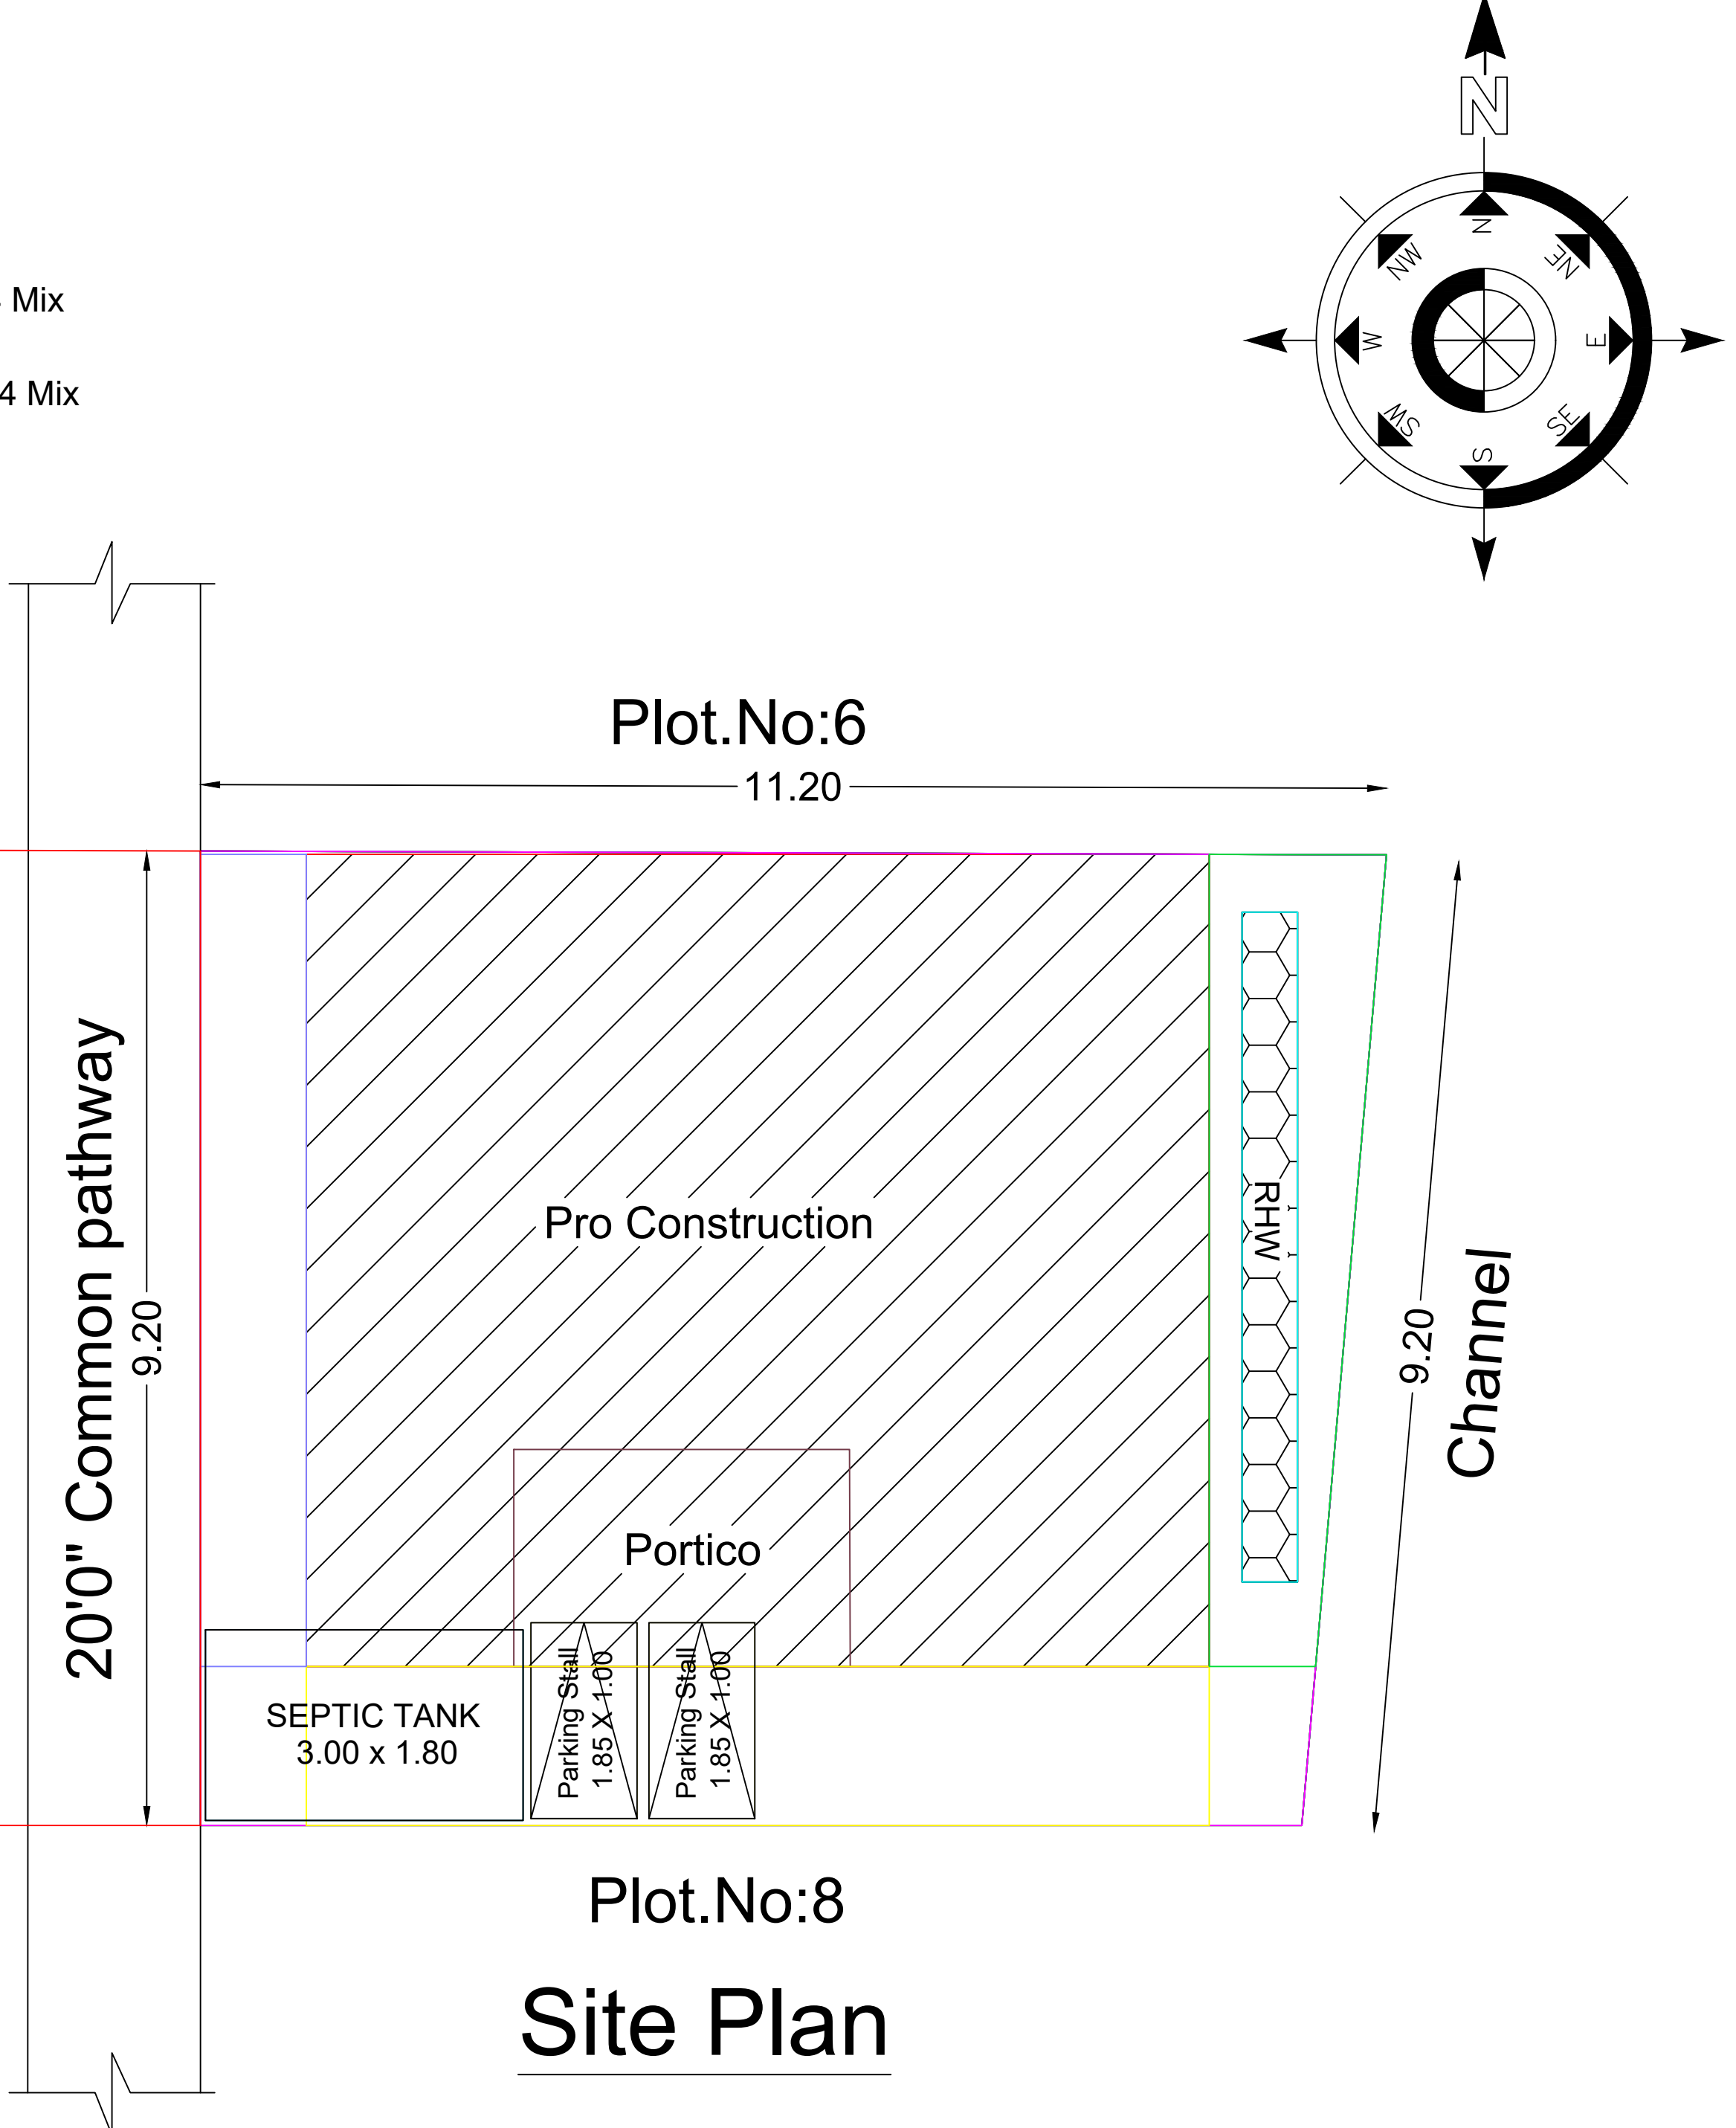

Site Plan

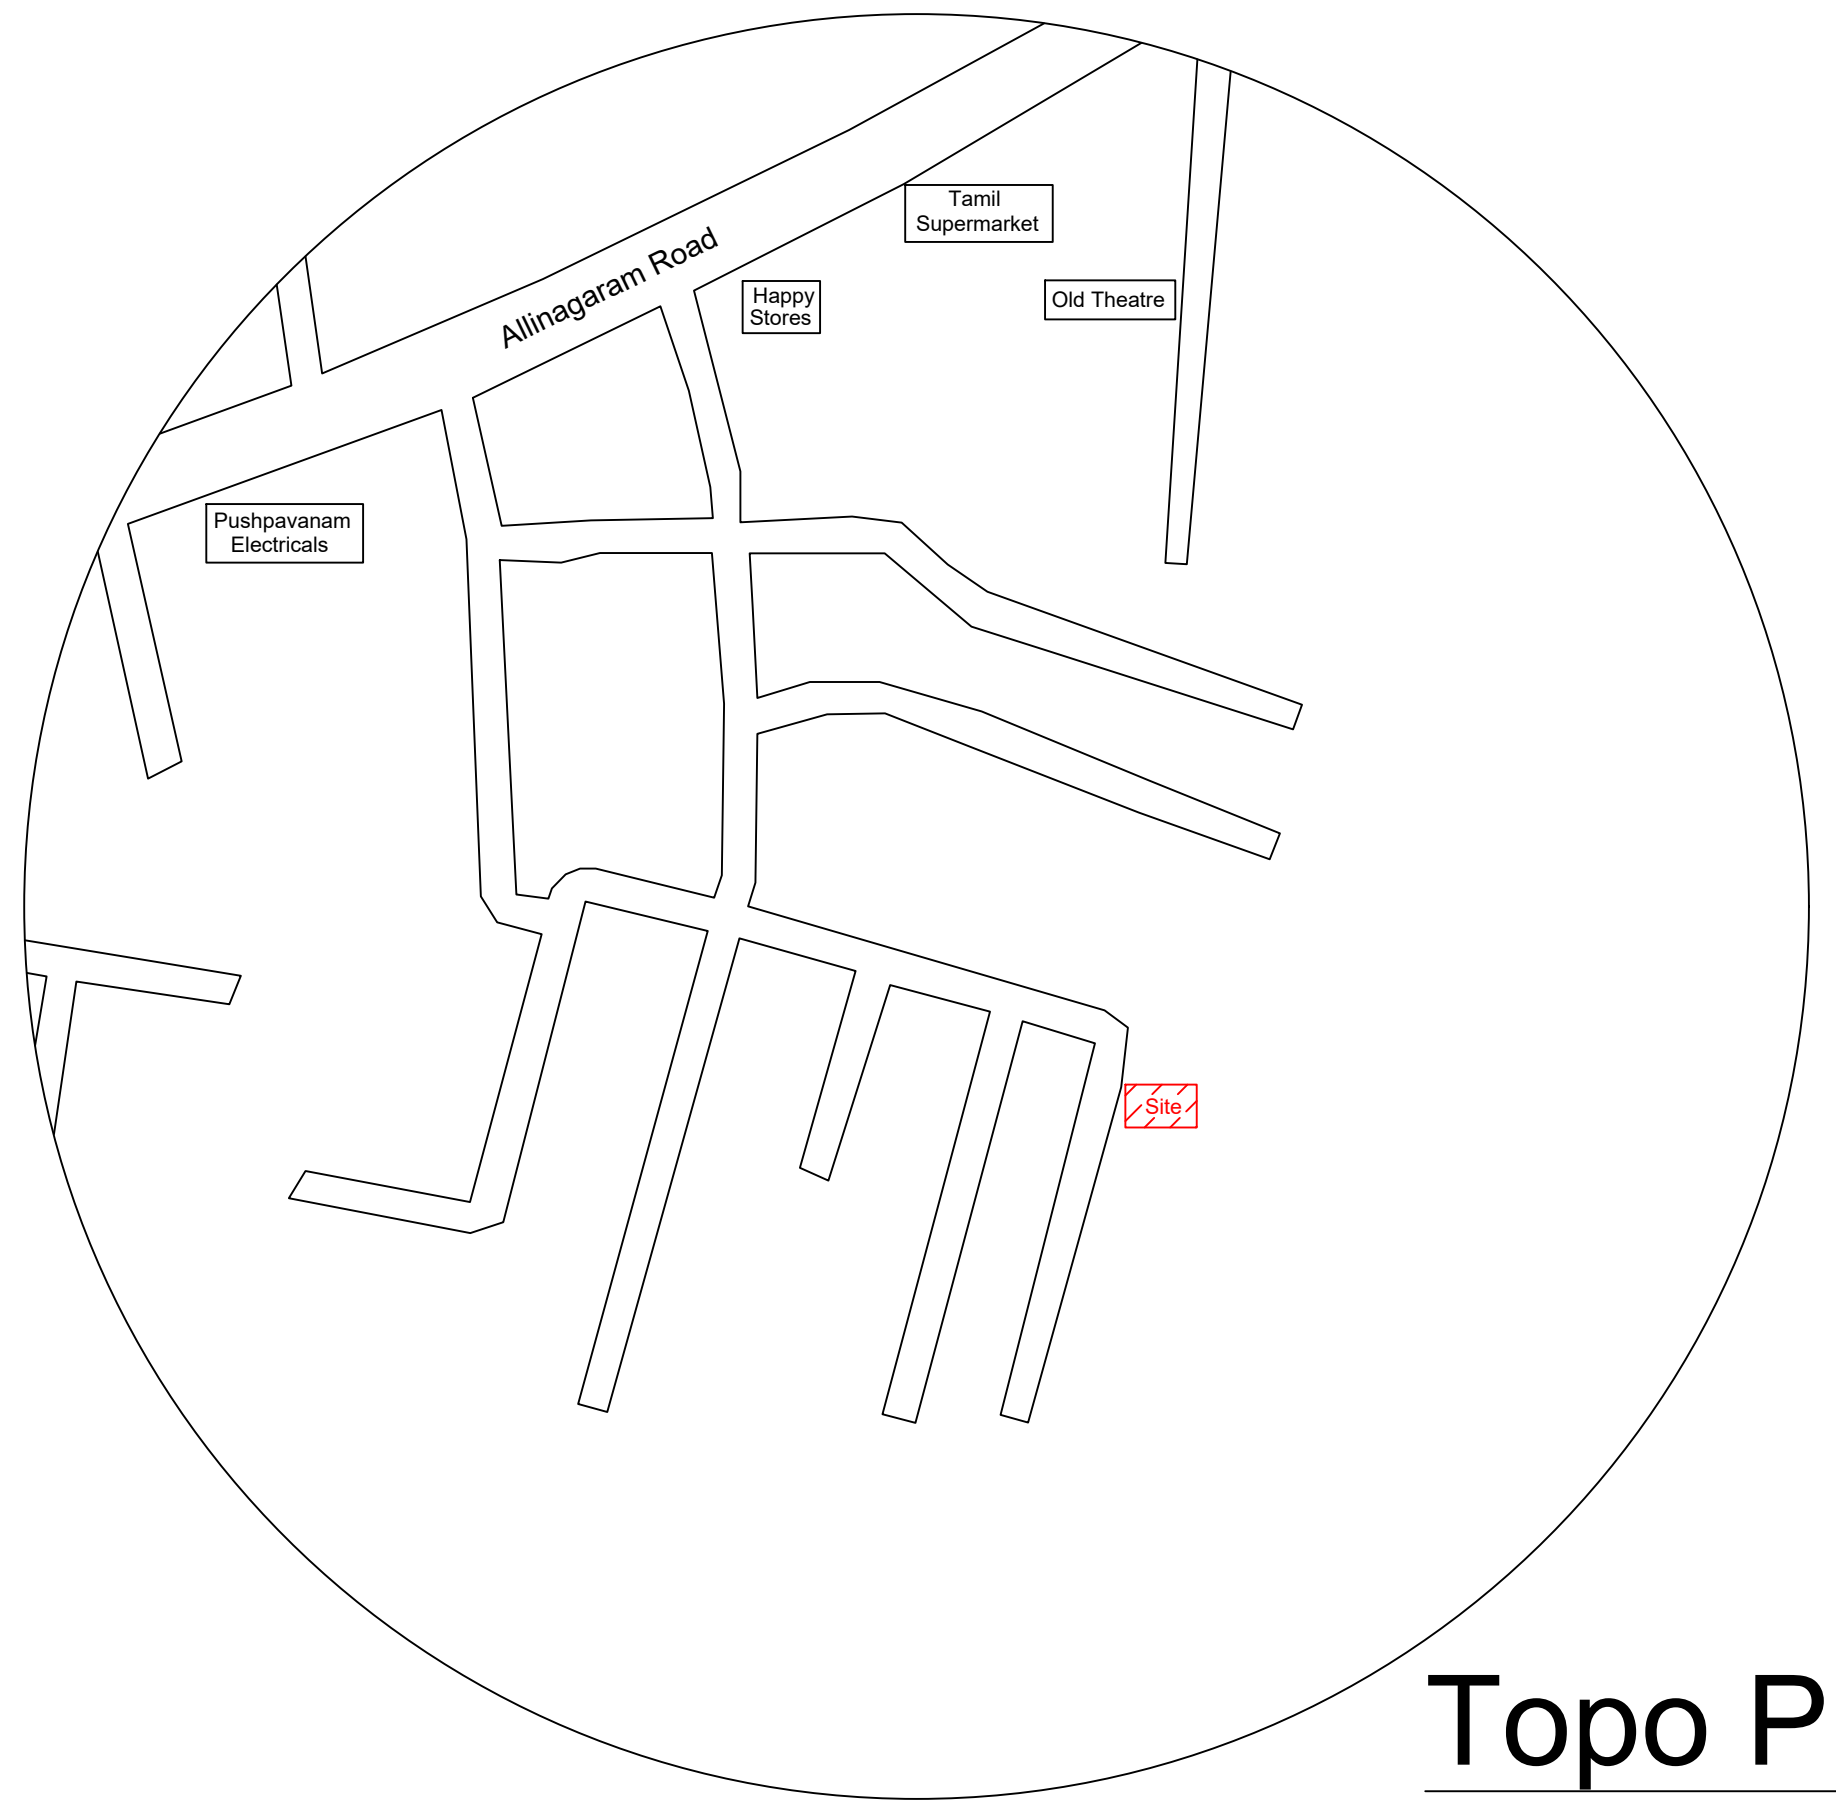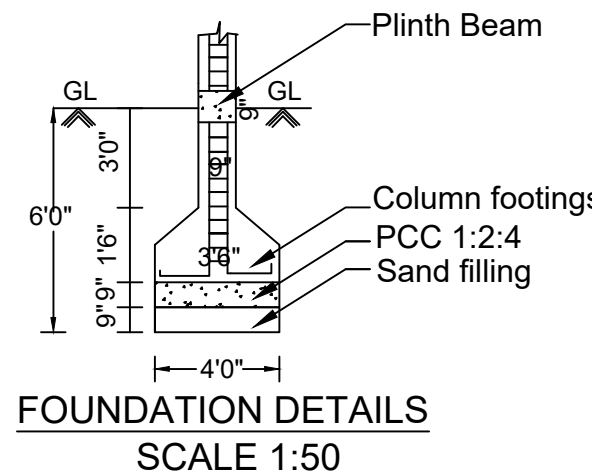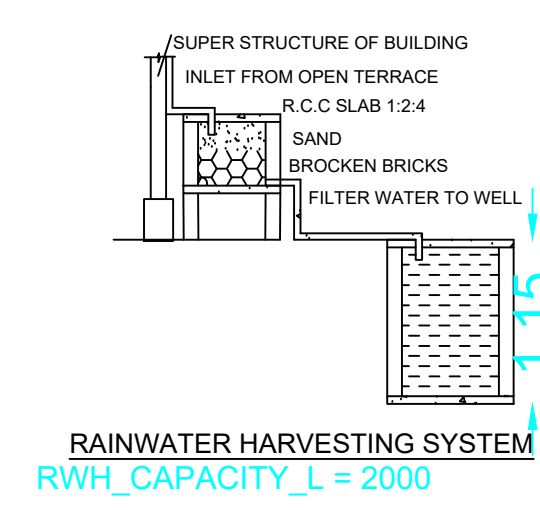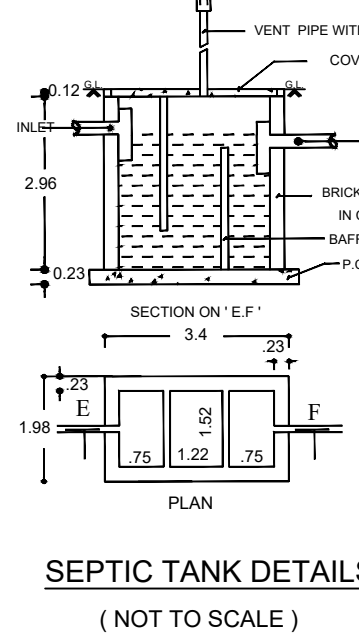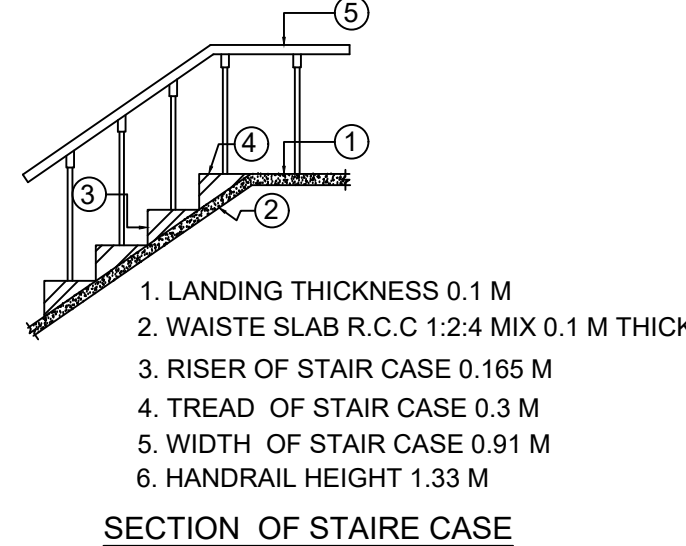


Topo Plan


CASE TYPE	New Proposal
PLOT USE	RESIDENTIAL
PLOT SUB USE	RESIDENTIAL Dwelling Units
AREA OF THE PLOT	1057.50 Sq Ft
SCHEME / AREA	SCHEME / AREA
LAYOUT APPROVAL NUMBER	37/2018-2019

LEGEND	FEET	METRE
MD/DD DOOR	3'3"X7'0"	1.02X2.13
D DOOR	3'0"X7'0"	0.91X2.13
D1 DOOR	2'6"X7'0"	0.76X2.13
W WINDOW	4'0"X4'6"	1.22X1.37
V VENTILATOR	3'0"X2'6"	0.91X0.76

(Scale 1:100)	AREA DETAILS	
	In Sq.Ft	In Sq.Mt
Total Area (As Per Document)	1057.50	98.28

Pro.Ground Floor	703.81	65.41
Pro.First Floor	703.81	65.41
Open Space	353.69	32.87

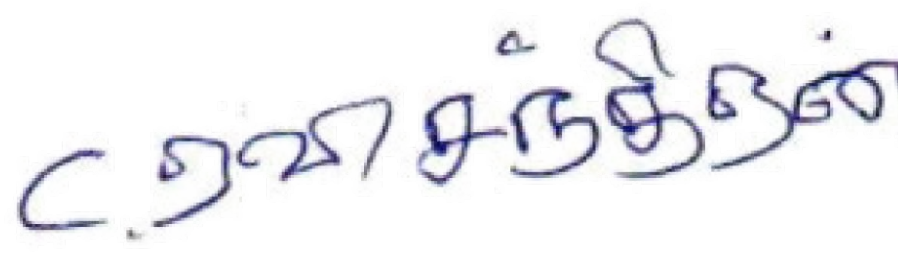APPLICANT

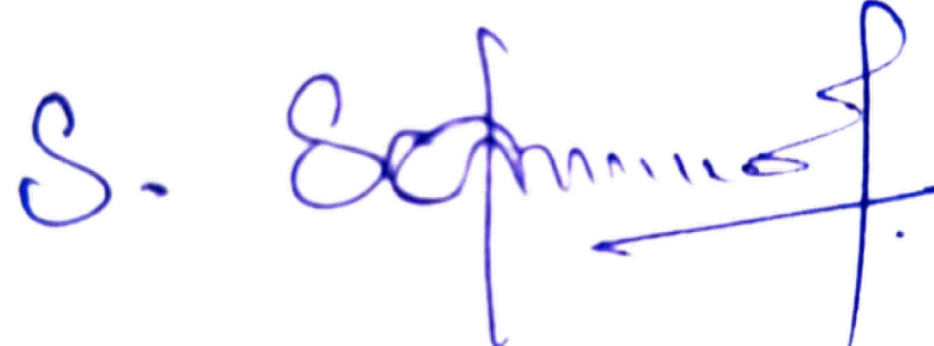Mr.C.RAVICHANDRAN.
REGISTERED ENGINEER


Er.S.SIVAKUMAR.B.E.,
LICENSED CIVIL ENGINEER & BUILDER
Licensed.No:13/2020
ALAMARAM BUS STOP,
MUTHOOT FINANCE SECOND FLOOR,
THIRUPPUVANAM,SIVAGANGAI-630611.
Ph:+91 7904956057.