



PLAN SHOWING THE PROPOSED CONSTRUCTION OF R.C.C ROOF RESIDENTIAL BUILDING GROUND FLOOR AND FIRST FLOOR PLAN IN SURVEY NO:401/8A1B PATTA NO:6310, PLOT NO:66 NEW WARD NO:4 AGILMANAI STREET NAGAPPA NAGAR THIRUPATTUR TOWN PANCHAYAT THIRUPATTUR PANCHAYAT UNION THIRUPATTUR TALUK SIVAGANGAI DIST, TAMILNADU.


OWNER: KARTHIK PERUMAL .M
S/O.MANOHARAN

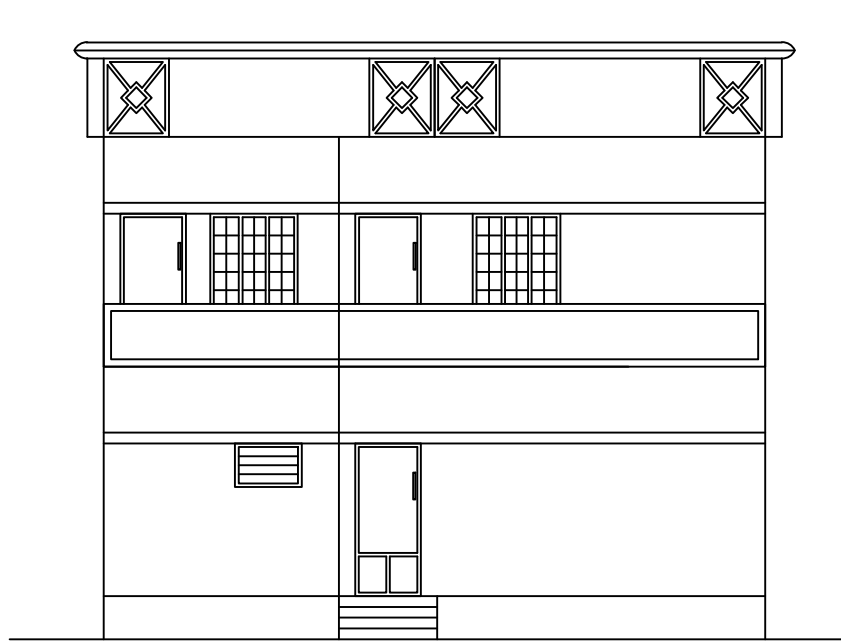


FRONT VIEW

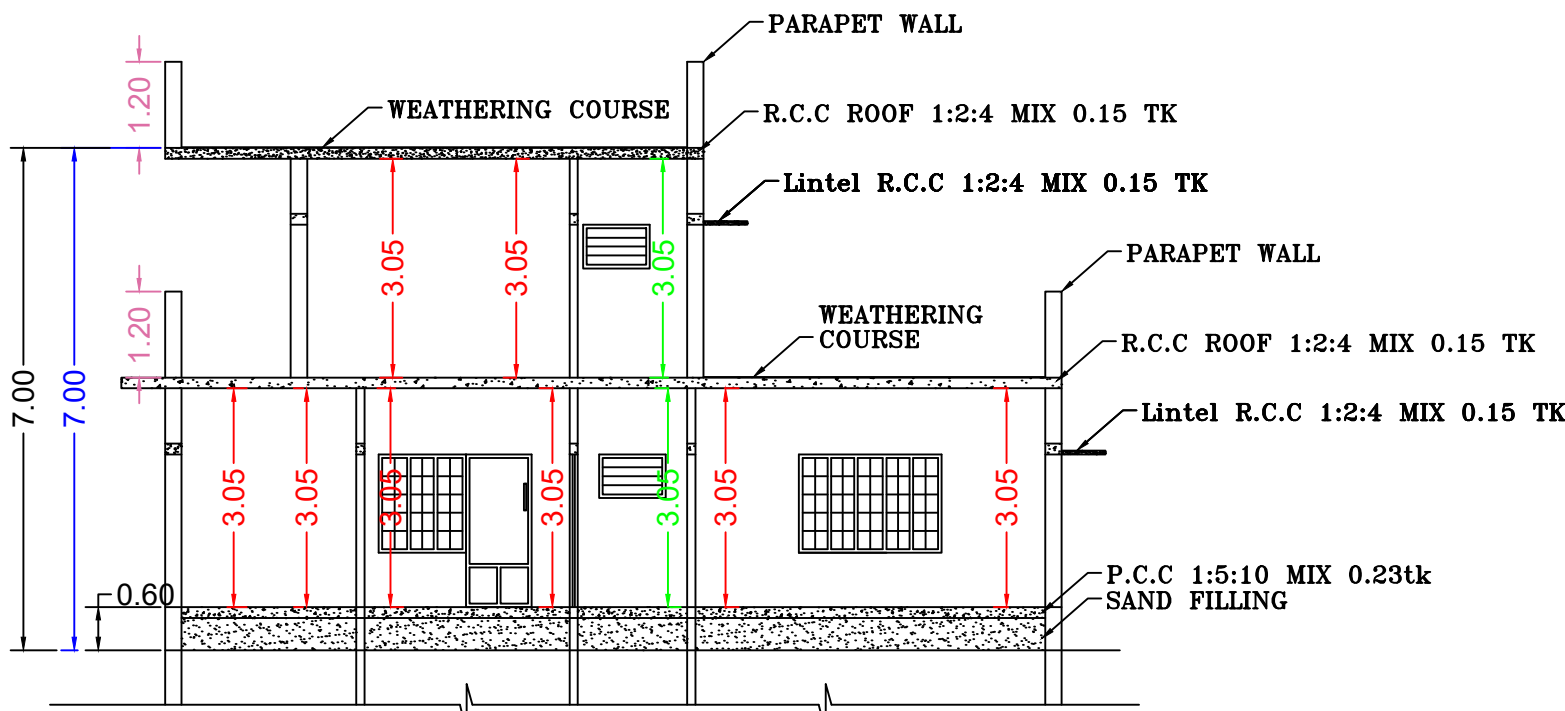


SECTION ON "AA"

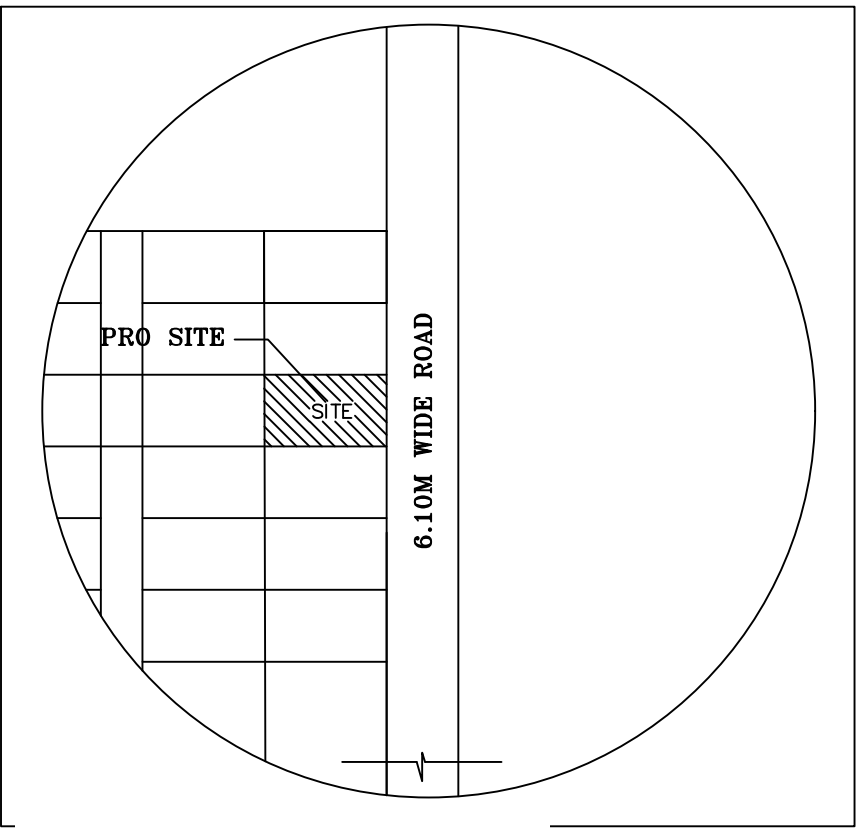

N
SCALE

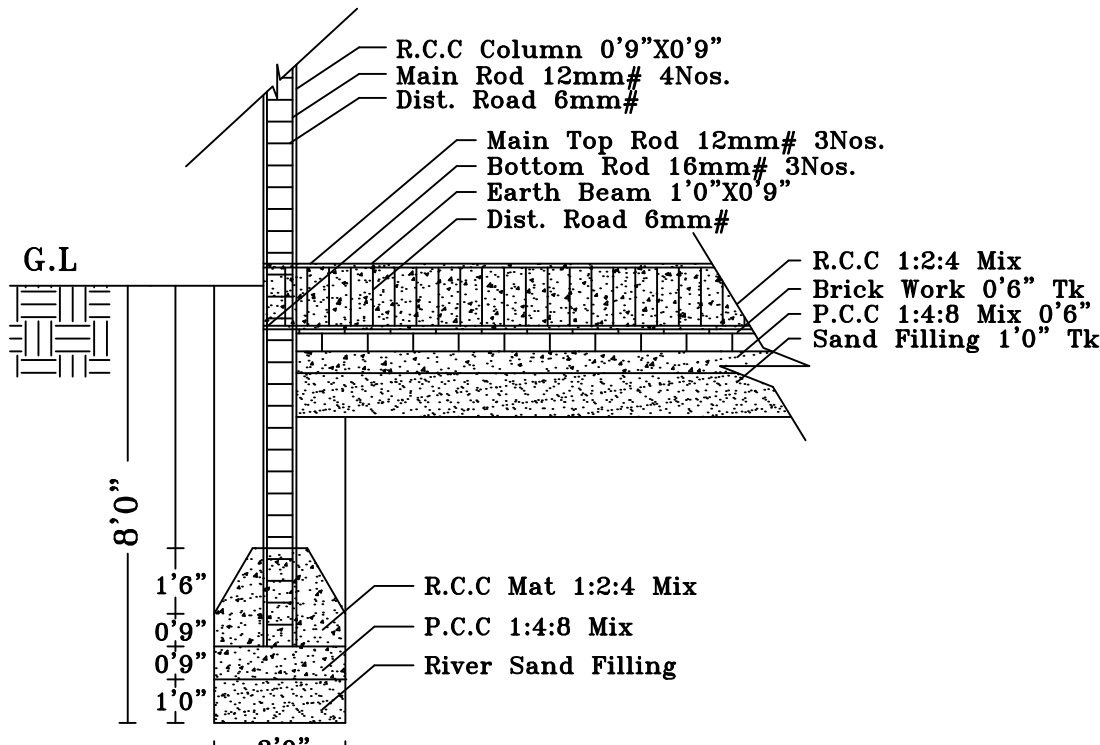


FOUNDATION DETAILS

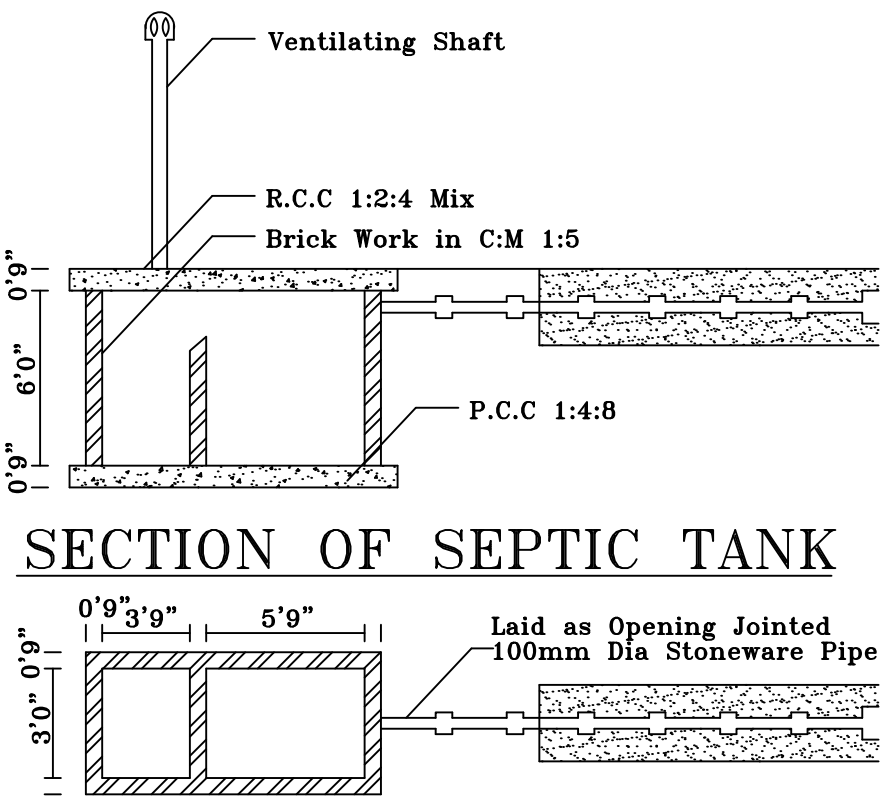


SECTION OF SEPTIC TANK


PLAN OF SEPTIC TANK

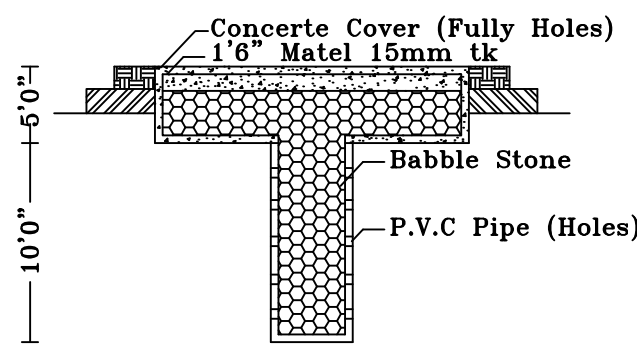


RAIN WATER
STOREAGE TANK

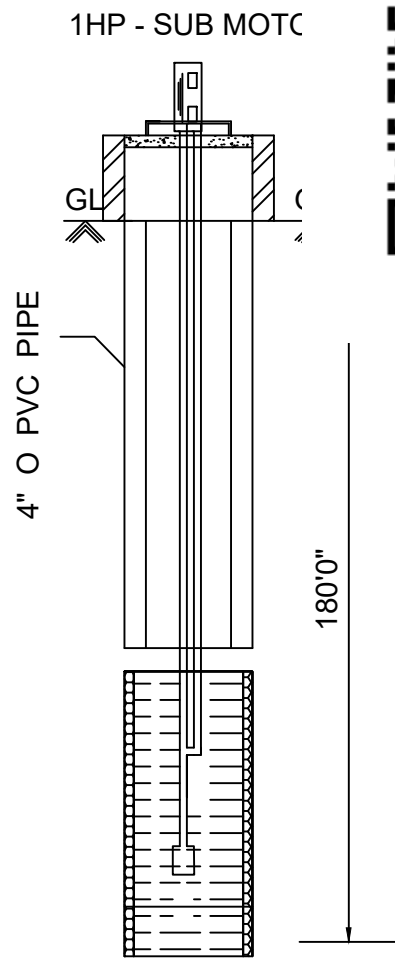


Bore Well Details

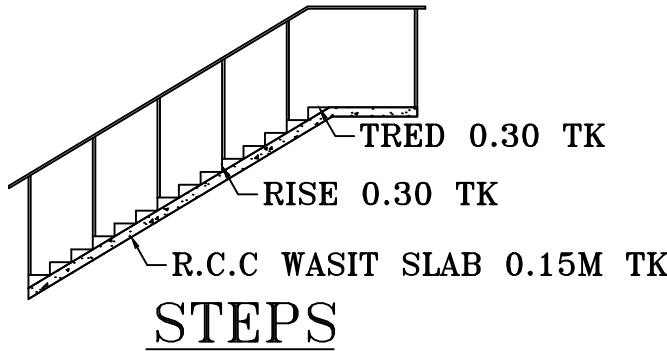


STEPS

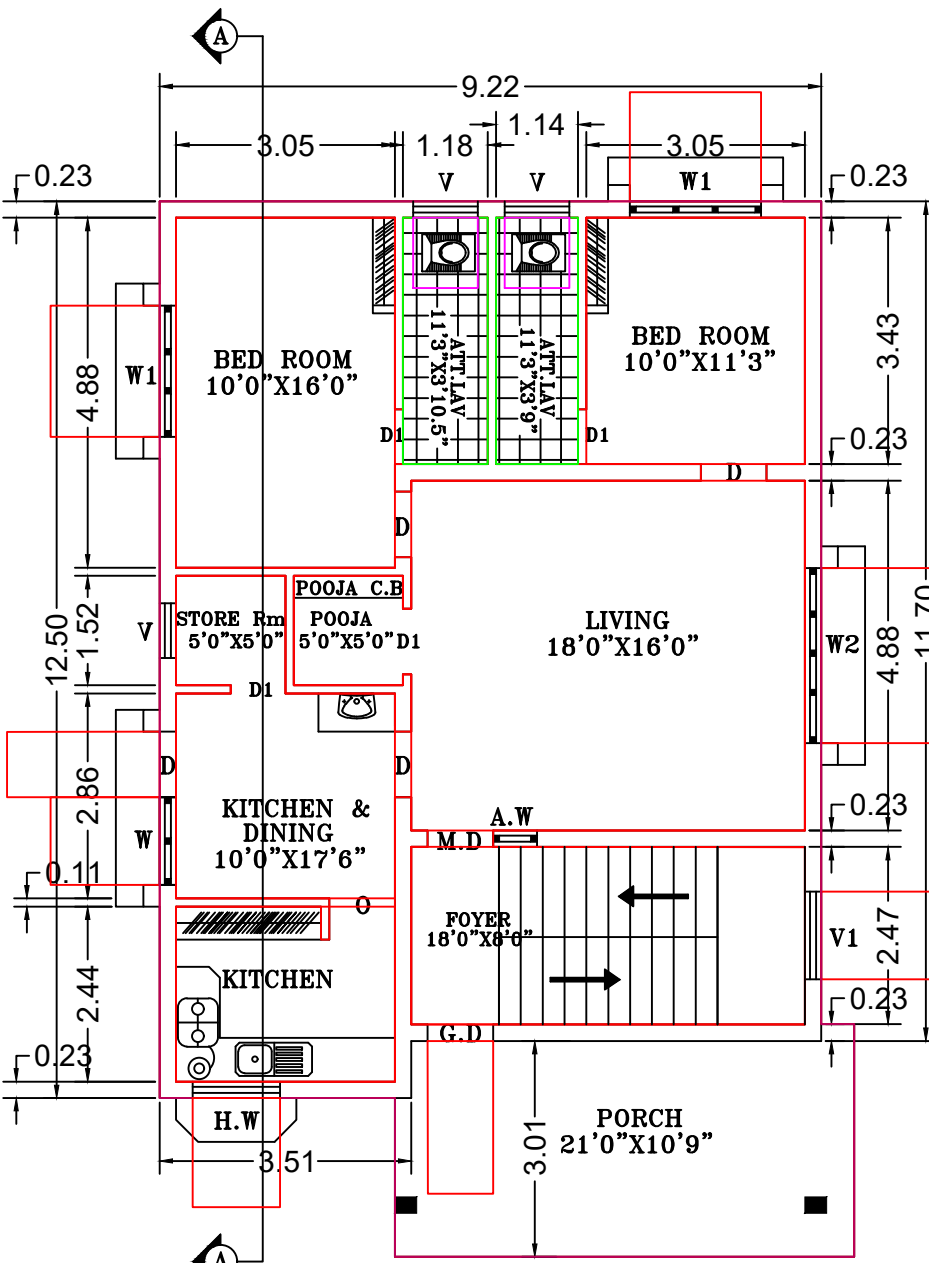

GROUND FLOOR PLAN

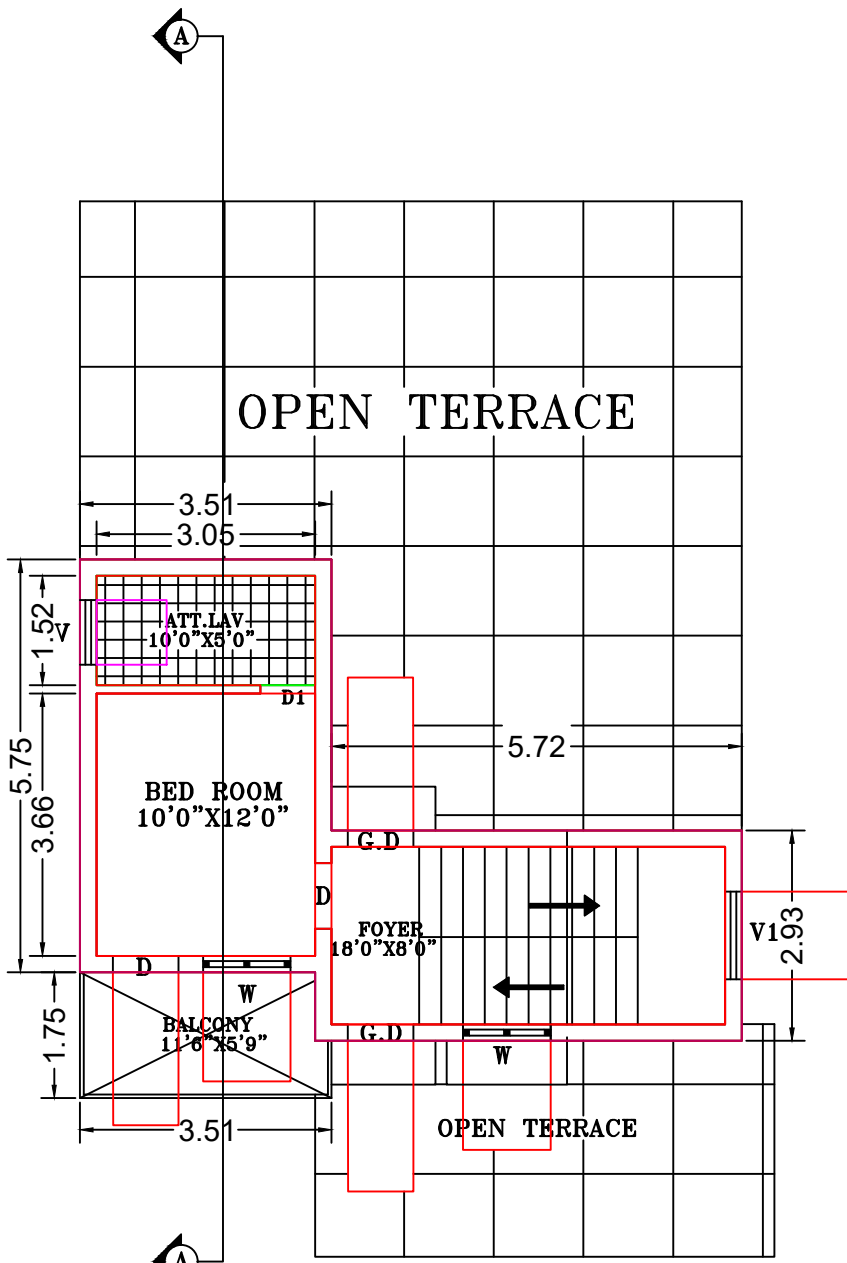


FIRST FLOOR PLAN

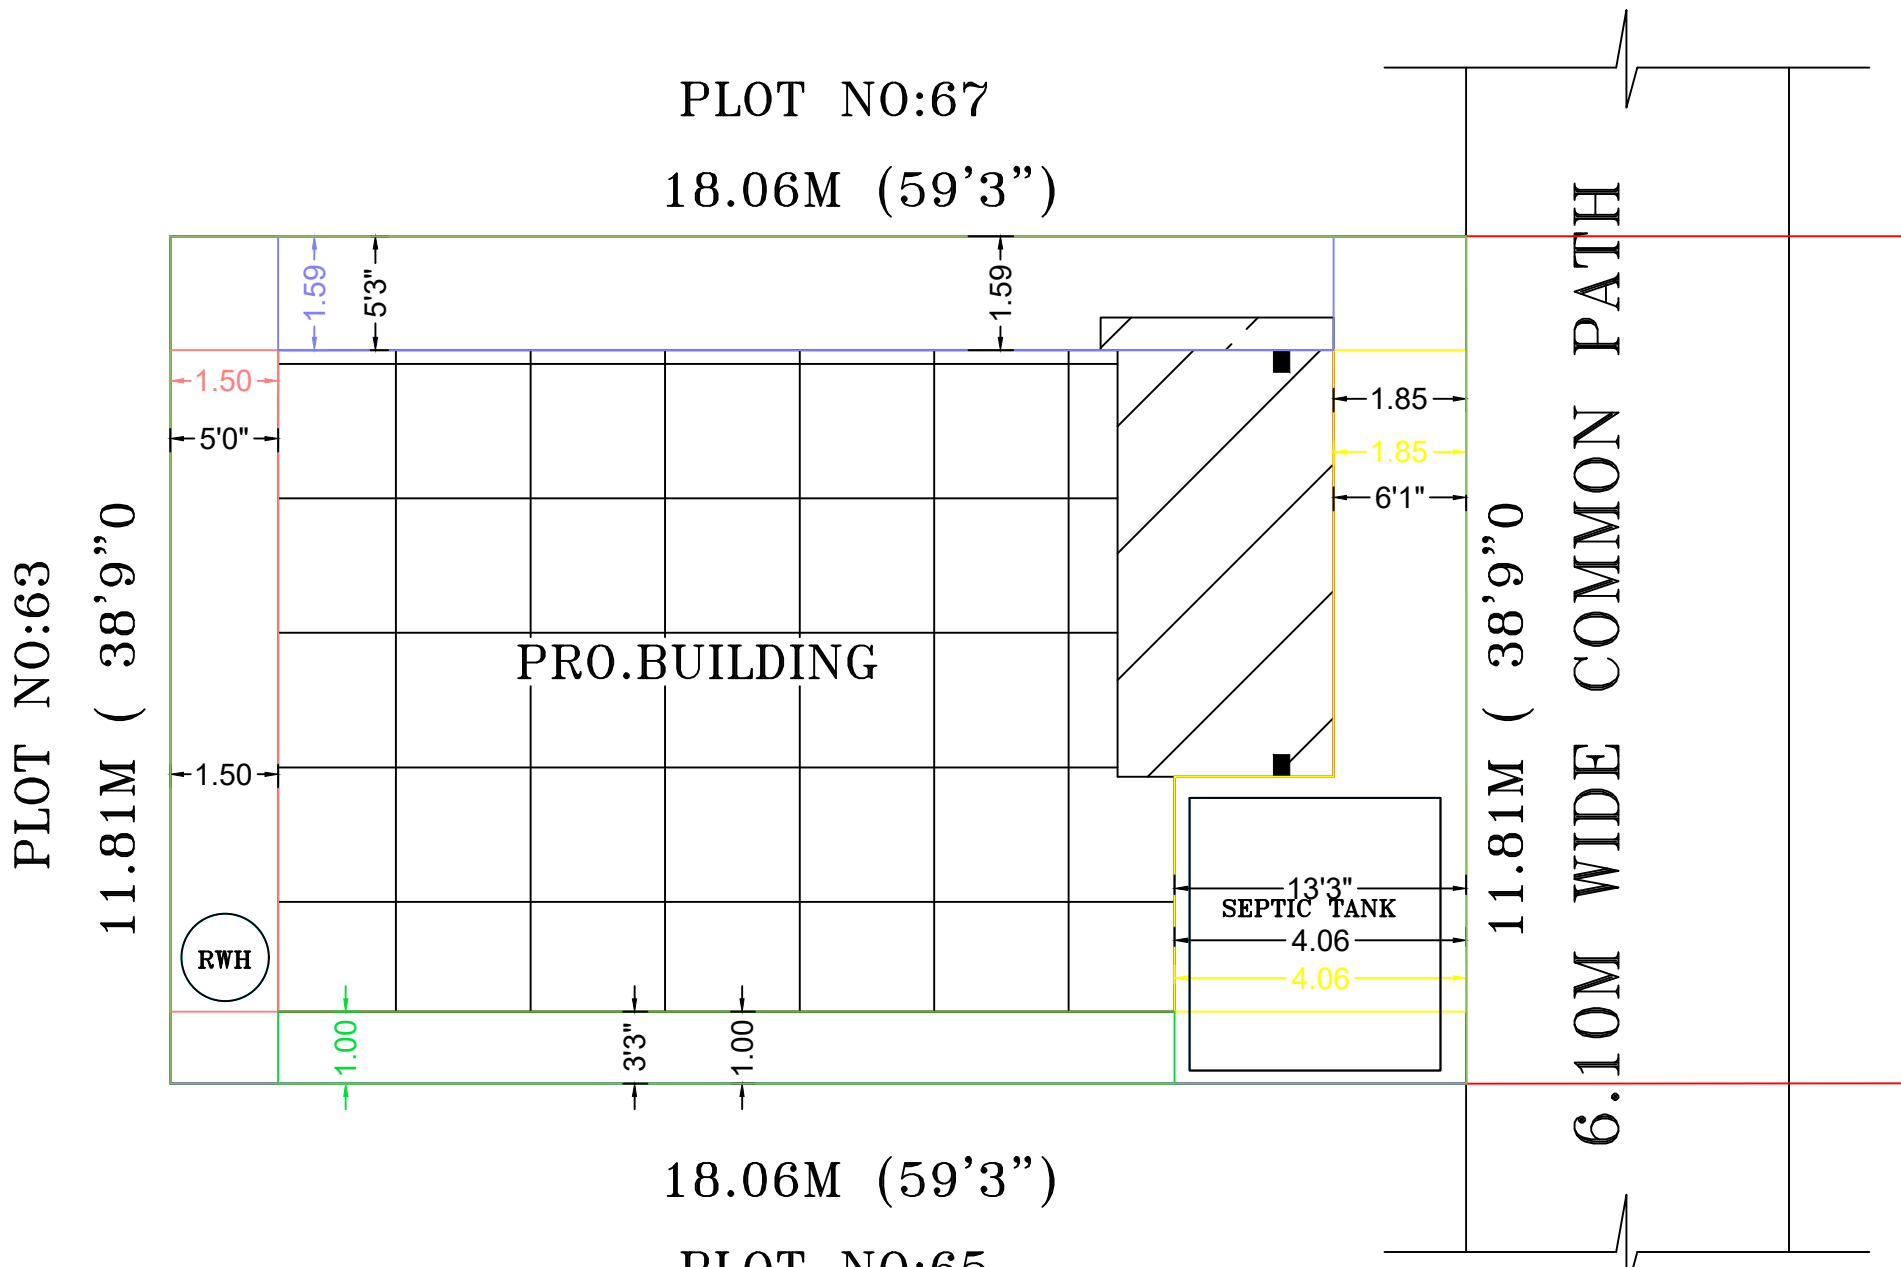

SITE PLAN
(SCALE 1:100)

NOTE

1. Waste Water Will Be Utilised for Garden purposed only.
2. Rain Water Harvesting System Provided.

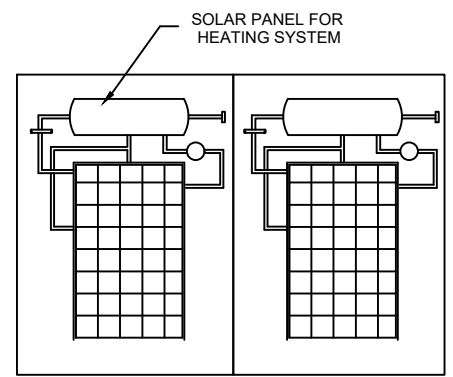

SOLAR HAETING SYSSTEM

SCHEDULE OF JOINERY		
TYPE	DESCRIPTION	SIZE
M.D	Main Door	3'6"X8'0"
G.D	Grill Door	3'0"X7'0"
D	Door	3'0"X7'0"
D1	Door (P.V.C)	2'6"X7'0"
W	Window	4'0"X4'6"
W1	Window	6'0"X4'6"
W2	Window	8'0"X4'6"
H.W	Hor.Window	4'0"X4'6"
V	Ventilator	2'0"X1'6"
V	Ventilator	4'0"X4'6"

AREA STATMENT			
SL. NO	AREA (Sq.Mt) (PATTA)	AREA (Sq.Mt) (DOC.)	AREA (Sq.Mt) (SUPER IMPOSED PLOT)
1.	213.18	213.38	213.38

BUILTUP AREA PARTICULARS			
SL. NO	FLOOR DETAILES	Sq.Ft	Sq.Mt
1.	As Per Doucment	2296.00	213.38
2.	Pro. Ground Floor	1403.50	130.43
3.	Pro. First Floor	358.50	33.32
4.	Open Space Area	534.00	49.63

FSI DETAILES	FSI=TOTAL BUILTUP AREA/PLOT AREA		
	163.75/213.38	VALUE	PERMISSIBLE
		0.77	2

OWNER NAME & SIGN:-

M. Karthik

OWNER:KARTHIK PERUMAL .M

ENGINEER

A. A. Anandhakumar
Ln. Er. A. ANANDHAKUMAR
M.E.(Structural), M.Sc.(Valuation), M.B.A.,
a.r.m. Structural Architect
Valuation & Planning Engineer
D. No: 6/7-12, Teacher Street
Thenmappattu, Thirupattur - 630 211.
Cell: 9698443322, 8870862016
e-mail: am75anandh@gmail.com
varandh2020@gmail.com

OFFICE