


PLAN SHOWING THE PROPOSED CONSTRUCTION OF TILED ROOF RESIDENTIAL BUILDING IN GROUND FLOOR
AT G.R.S.NO:63/16,63/23, PATTa NO:2136, PALLATHUR VILLAGE, PALLATHUR TOWN PANCHAYAT,KARAIKUDI
TALUK, SIVAGANGA DISTRICT. 630107

SCALE 1:100

APPLICANT : Sri.M.GANESAN, Mr.M.SWAMYNATHAN, Mr.M.PERUMAL S/O.MUTHAIAH

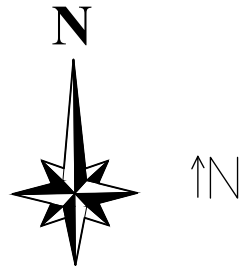

SPECIFICATION:-

ALL DETAILS ARE AS SHOWN IN SECTION ON ---- "A-B"

JOINERIES:-

M.D ---- MAIN DOOR----	4'0" X 7'0"	1.22 X 2.13
D ---- DOOR ----	3'3" X 7'0"	0.99 X 2.13
D1 ----DOOR ----	2'6" X 7'0"	0.76 X 2.13
W1 ----WINDOW----	4'0" X 4'6"	1.22 X 1.37
W ---- WINDOW ----	5'0" X 4'6"	1.52 X 1.37
V ---- VENTILATOR ----	3'0" X 2'0"	0.91 X 0.60

AREA DETAILS:-

TOTAL AREA OF SITE AREA ----	9323.54	866.50
PROPOSED G.F. AREA ----	323.87	30.10
OPEN SPACE AREA ----	8999.66	836.40

LEGEND:-

OWNER'S BOUNDARY SHOWN IN GREEN----
PROPOSED CONSTRUCTION SHOWN IN RED--
EXISTING ROAD SHOWN IN YELLOW----


OFFICE USE ONLY :-

APPLICANT :-


M. Swaminathan
M. Perumal

ENGINEER :-


Er. RM. PERIAIAH, B.E.,
SRI AMBAL CONSTRUCTIONS
Licensed Building Surveyor
No: 2, Bus Stand North Side Complex
PALLATHUR - 630 107
Cell: 94434 6640

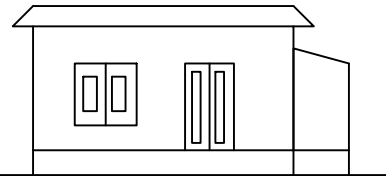


ELEVATION

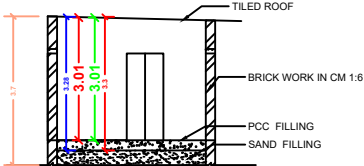


SECTION ON - AB

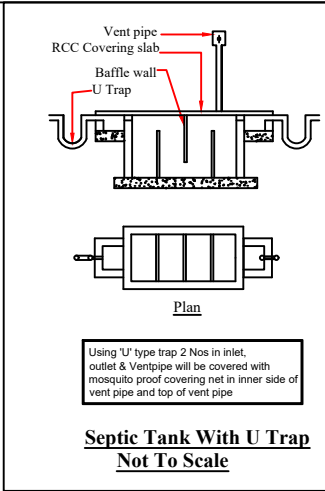


Septic Tank With U Trap
Not To Scale

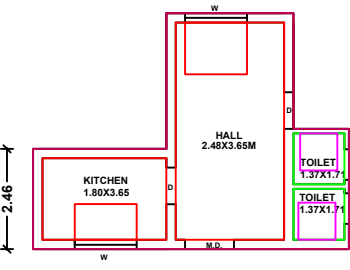


GROUND FLOOR

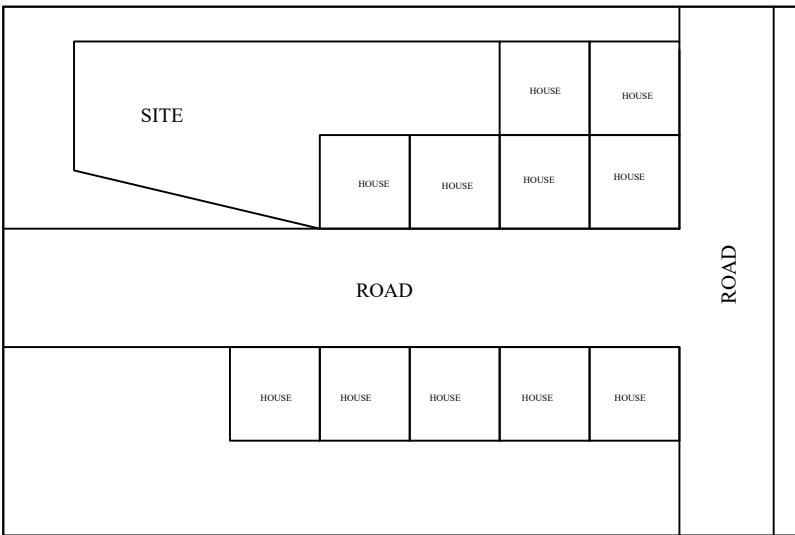


KEY PLAN
Not To Scale

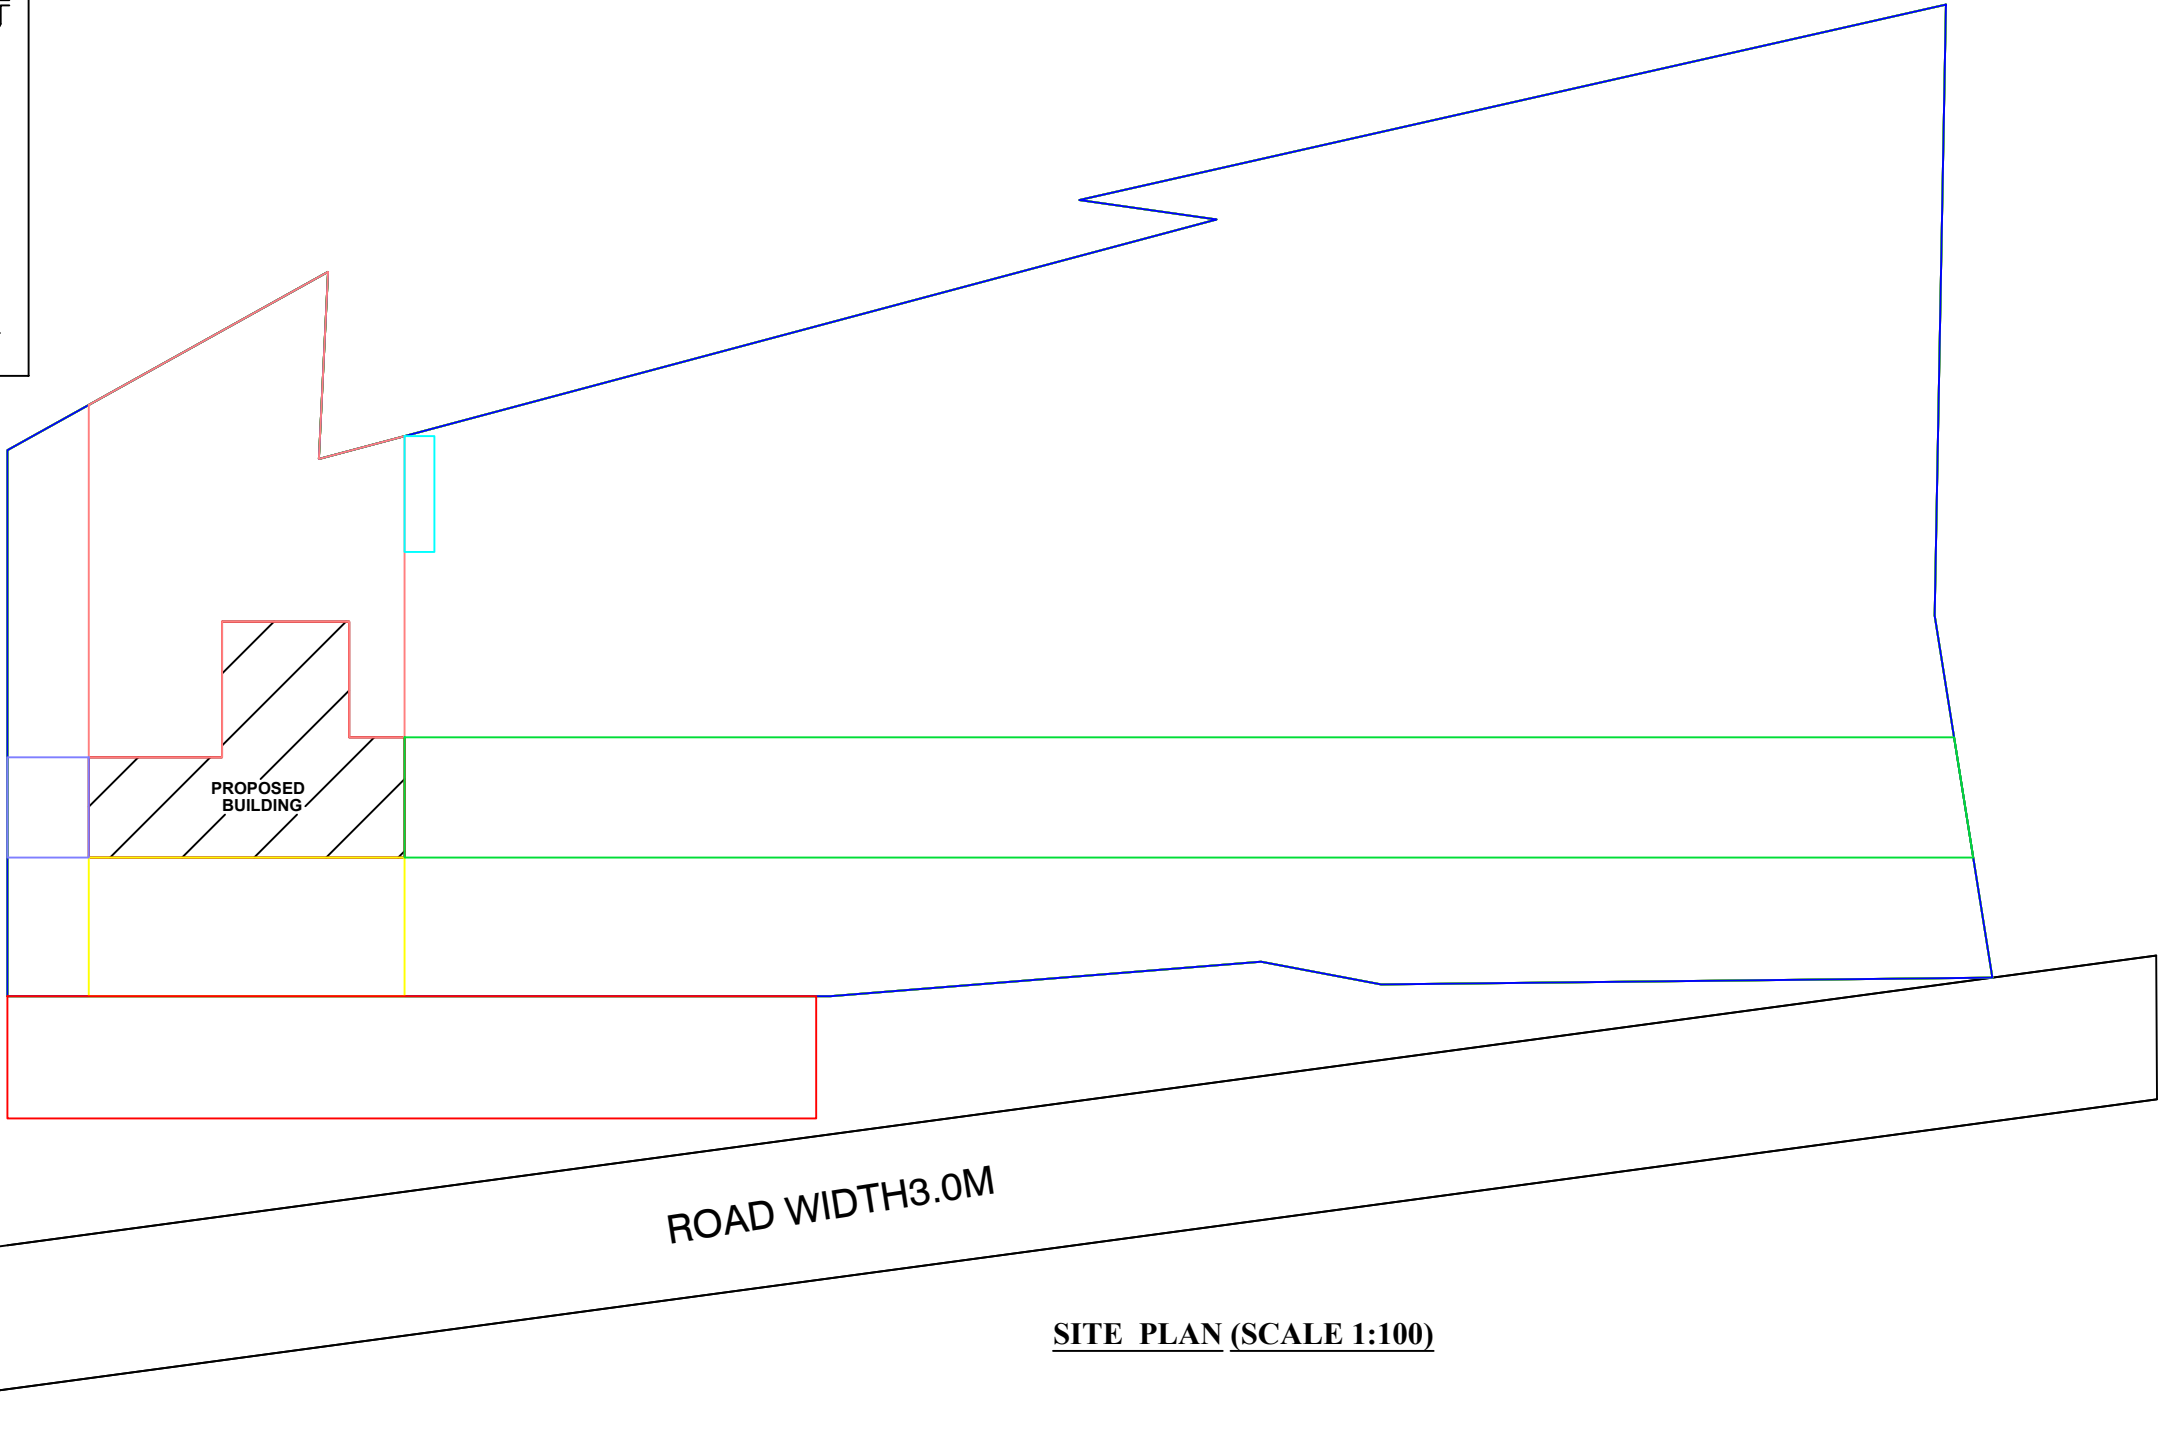


SITE PLAN (SCALE 1:100)

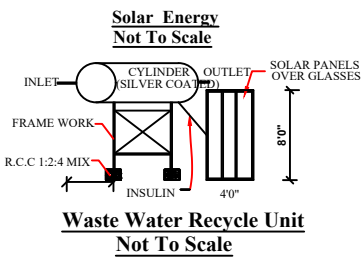

Solar Energy
Not To Scale

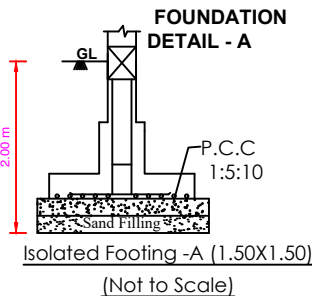

FOUNDATION
DETAIL - A

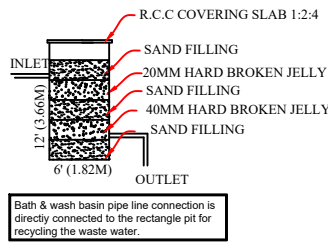

Waste Water Recycle Unit
Not To Scale