


BLOCK NO: 1 - CKD BUILDING

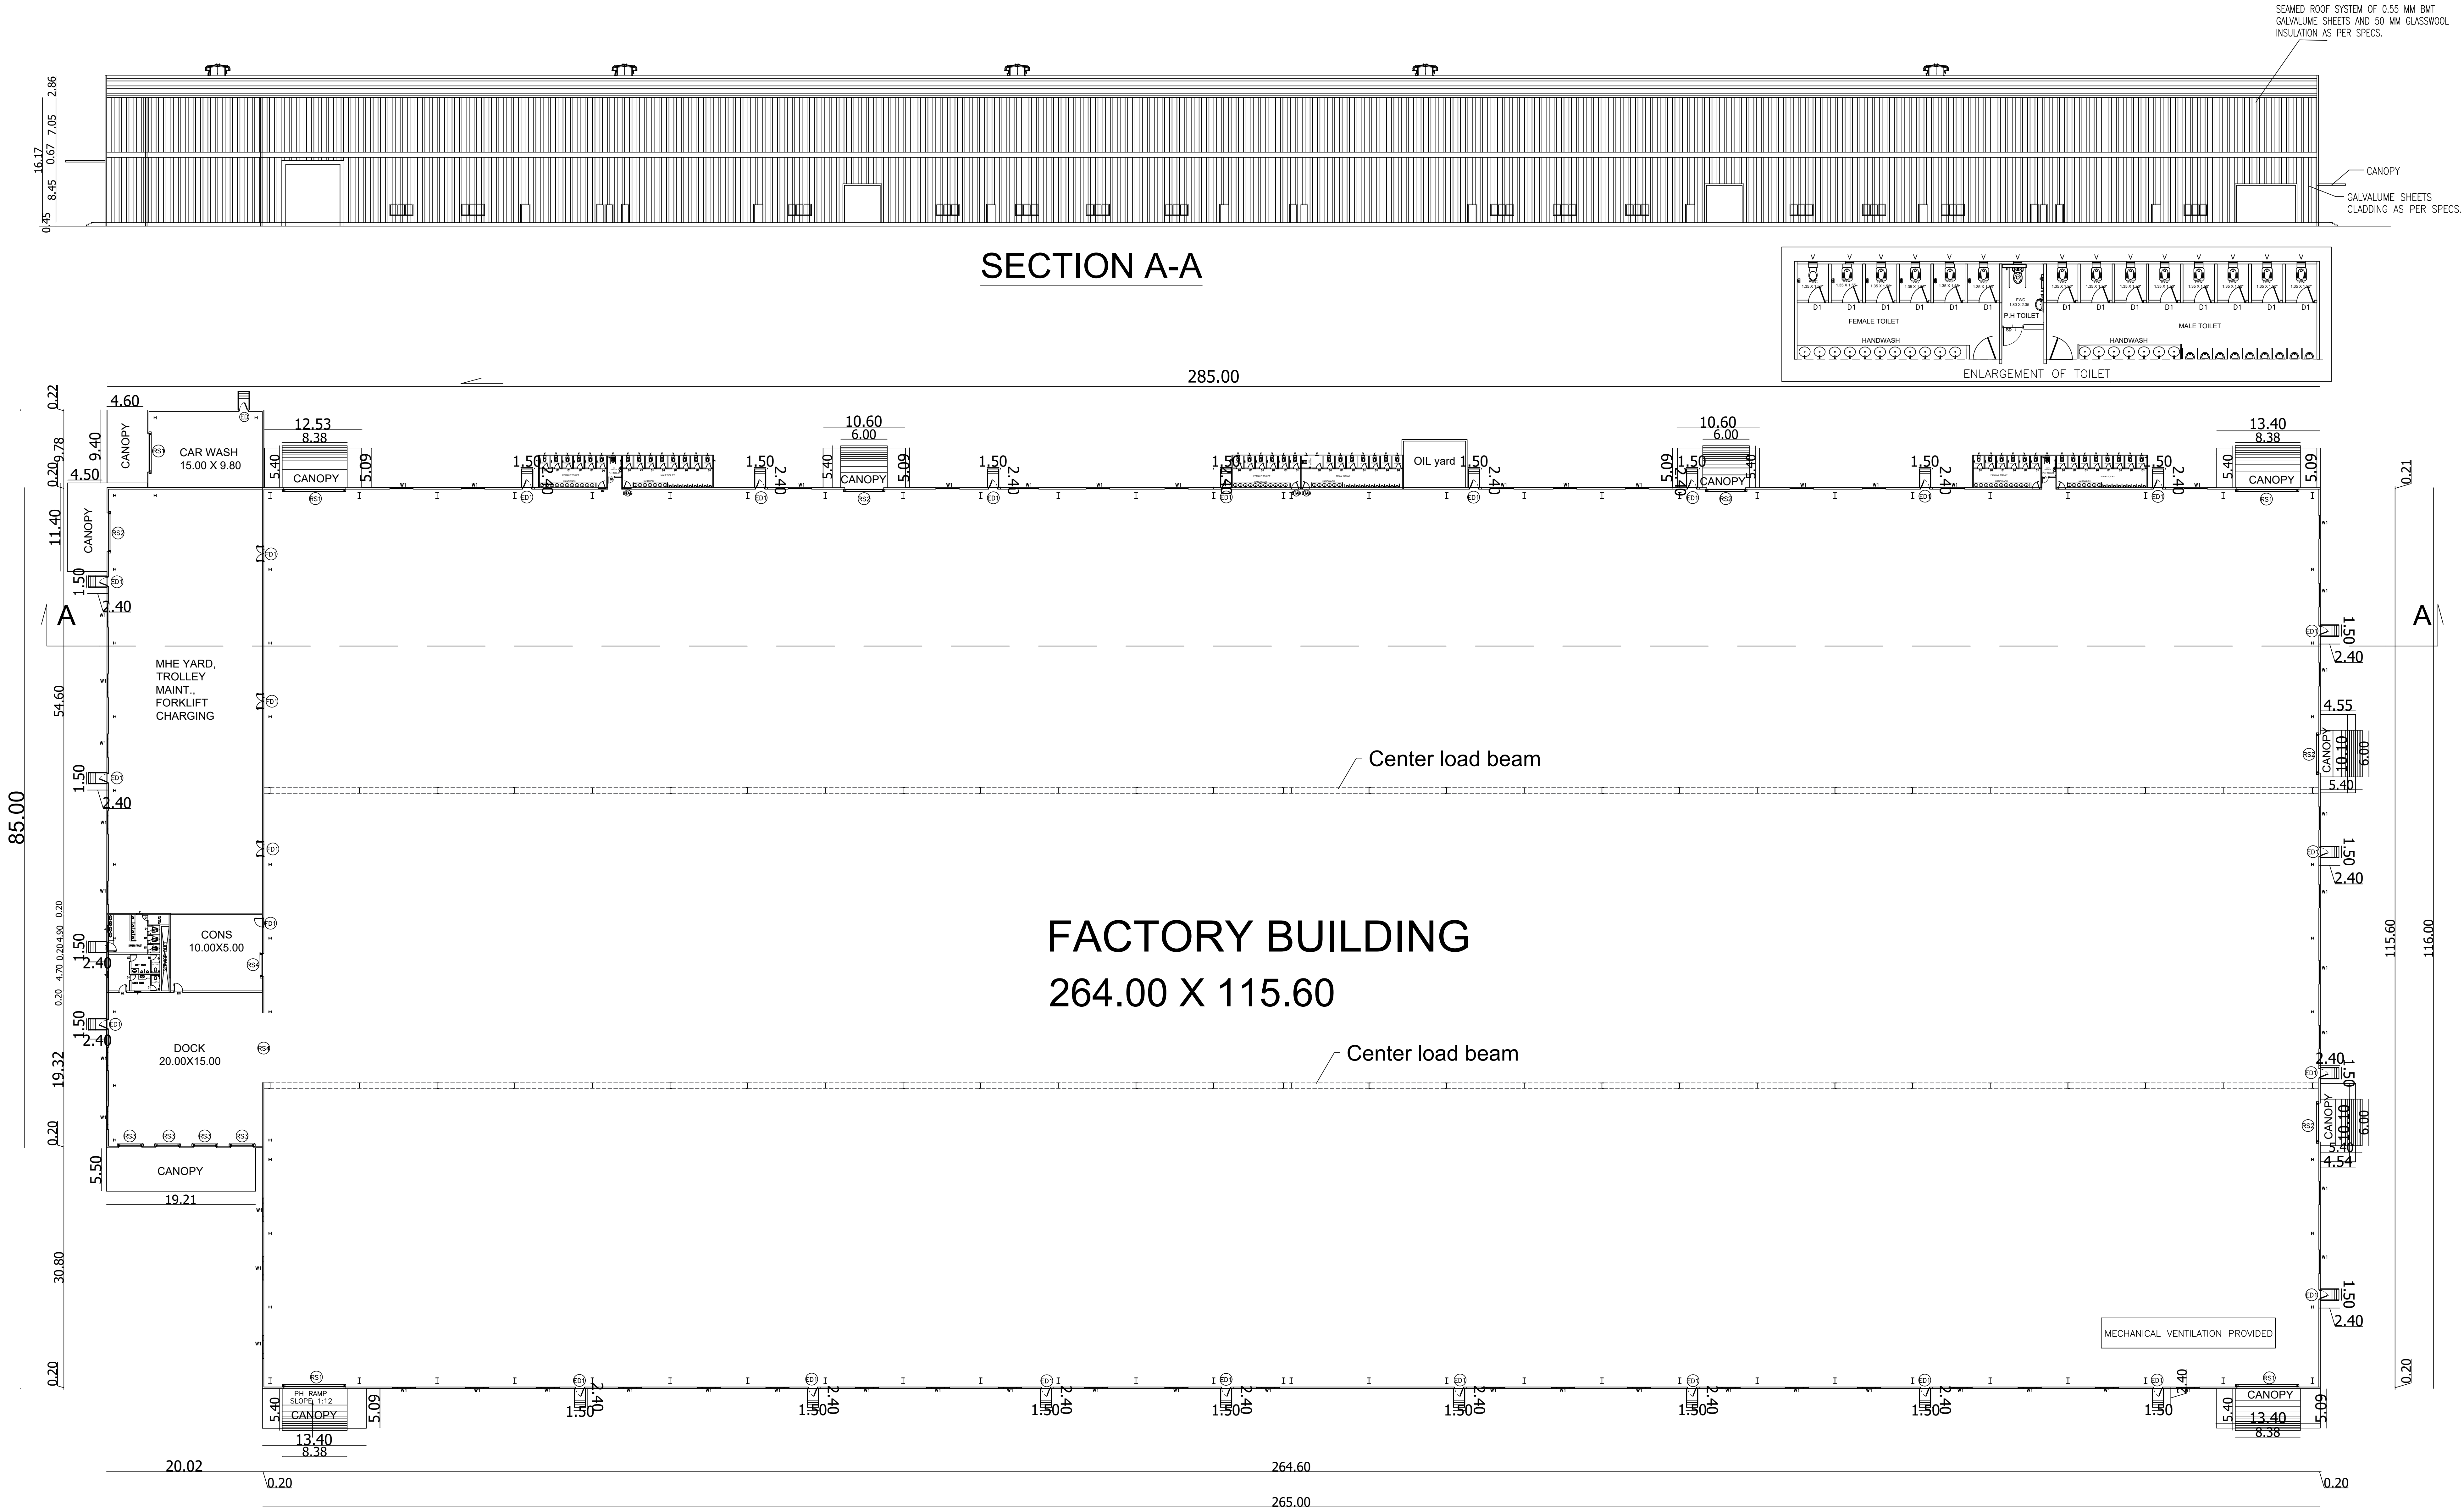

SECTION A-A


FACTORY BUILDING
264.00 X 115.60

GROUND FLOOR PLAN

SHEET NO - 01/08

PLAN SHOWING THE PROPOSED FACTORY BUILDING OF
M/s.TATA MOTORS LIMITED, FOR MANUFACTURING AND
ASSEMBLY OF PASSENGER CARS IN PLOT NO.1A&1B,
SIPCOT INDUSTRIAL PARK, PANAPARKAM, PERIYALAYAM,
THURAIYUR, NEDUMPULI VILLAGE, NEMILI TALUK,
RANIPET DISTRICT

TITLE:
PLAN & SECTION OF CKD BUILDING.

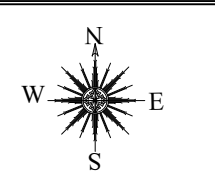

SCALE: SITE PLAN- 1:2000, FLOOR PLAN 1: 200

JOINERY

TYPE	DESCRIPTION	SIZE (L X H)
FD1	FIRE DOOR -1	2000 X 2400
FD2	FIRE DOOR -2	1200 X 2400
RS1	ROLLING SHUTTER -1	8000 X 6000
RS2	ROLLING SHUTTER -2	5000 X 5000
RS3	ROLLING SHUTTER -3	3000 X 4000
RS4	ROLLING SHUTTER -4	3000 X 3000
ED1	EMERGENCY DOOR -1	1200 X 2400
D1	DOOR -1	750 X 2100
D2	DOOR -2	1000 X 2400
D3	DOOR -3	900 X 2100
GL1	LOUVER - 1	4500 X 1000
GL2	LOUVER - 2	6000 X 1000
GD1	GLASS DOOR -1	900 X 2100
GD2	GLASS DOOR -2	2150 X 2100
GD3	GLASS DOOR -3	2500 X 2100
GD4	GLASS DOOR -4	900 X 2100

MECHANICAL VENTILATION PROVIDED FOR ALL BLOCKS

COLOR REFERENCE

ROAD	PROPOSED BUILDING
BOUNDARY	FUTURE EXPANSION



Signature

OWNER / OCCUPIER

Signature

V.SIVA, M.E.
STRUCTURAL ENGINEER GRADE-I
C.O.DIST/SEC-1/2023/11005
79, 4th Street, K.K Nagar, Salem,
Villupuram - 655 401.

STRUCTURAL ENGINEER

Signature

S.M. GOMATHY, B.Tech. (CIVIL)
Registered Engineer Grade - I (RE-Gr I)
Reg.No: CO.DIST/REG-1/2023/00407
C1, Plot No. 39 & 40, Lakshmi Park, Sankar Nagar,
1st Street, Nagarkovil, Chennai - 600 061.

REGISTERED ENGINEER GR-I




BLOCK NO: 1 - CKD BUILDING - ROOF PLAN


SHEET NO - 02/08

PLAN SHOWING THE PROPOSED FACTORY BUILDING OF
M/s.TATA MOTORS LIMITED, FOR MANUFACTURING AND
ASSEMBLY OF PASSENGER CARS IN PLOT NO.1A&1B,
SIPCOT INDUSTRIAL PARK, PANAPAKKAM, PERUVALAYAM,
THURAIYUR, NEDUMPULI VILLAGE, NEMILI TALUK,
RANIPET DISTRICT


TITLE:
ELEVATION & ROOF PLAN OF CKD BUILDING.

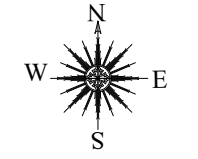

SCALE: SITE PLAN- 1:2000, FLOOR PLAN 1: 400

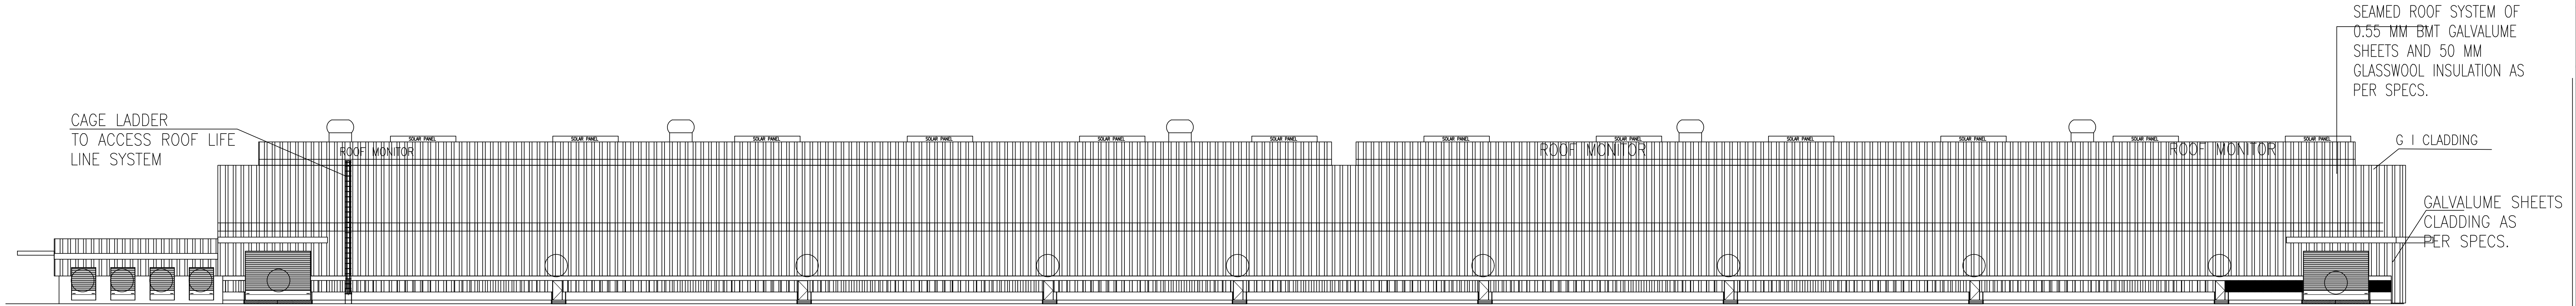

NORTH SIDE ELEVATION

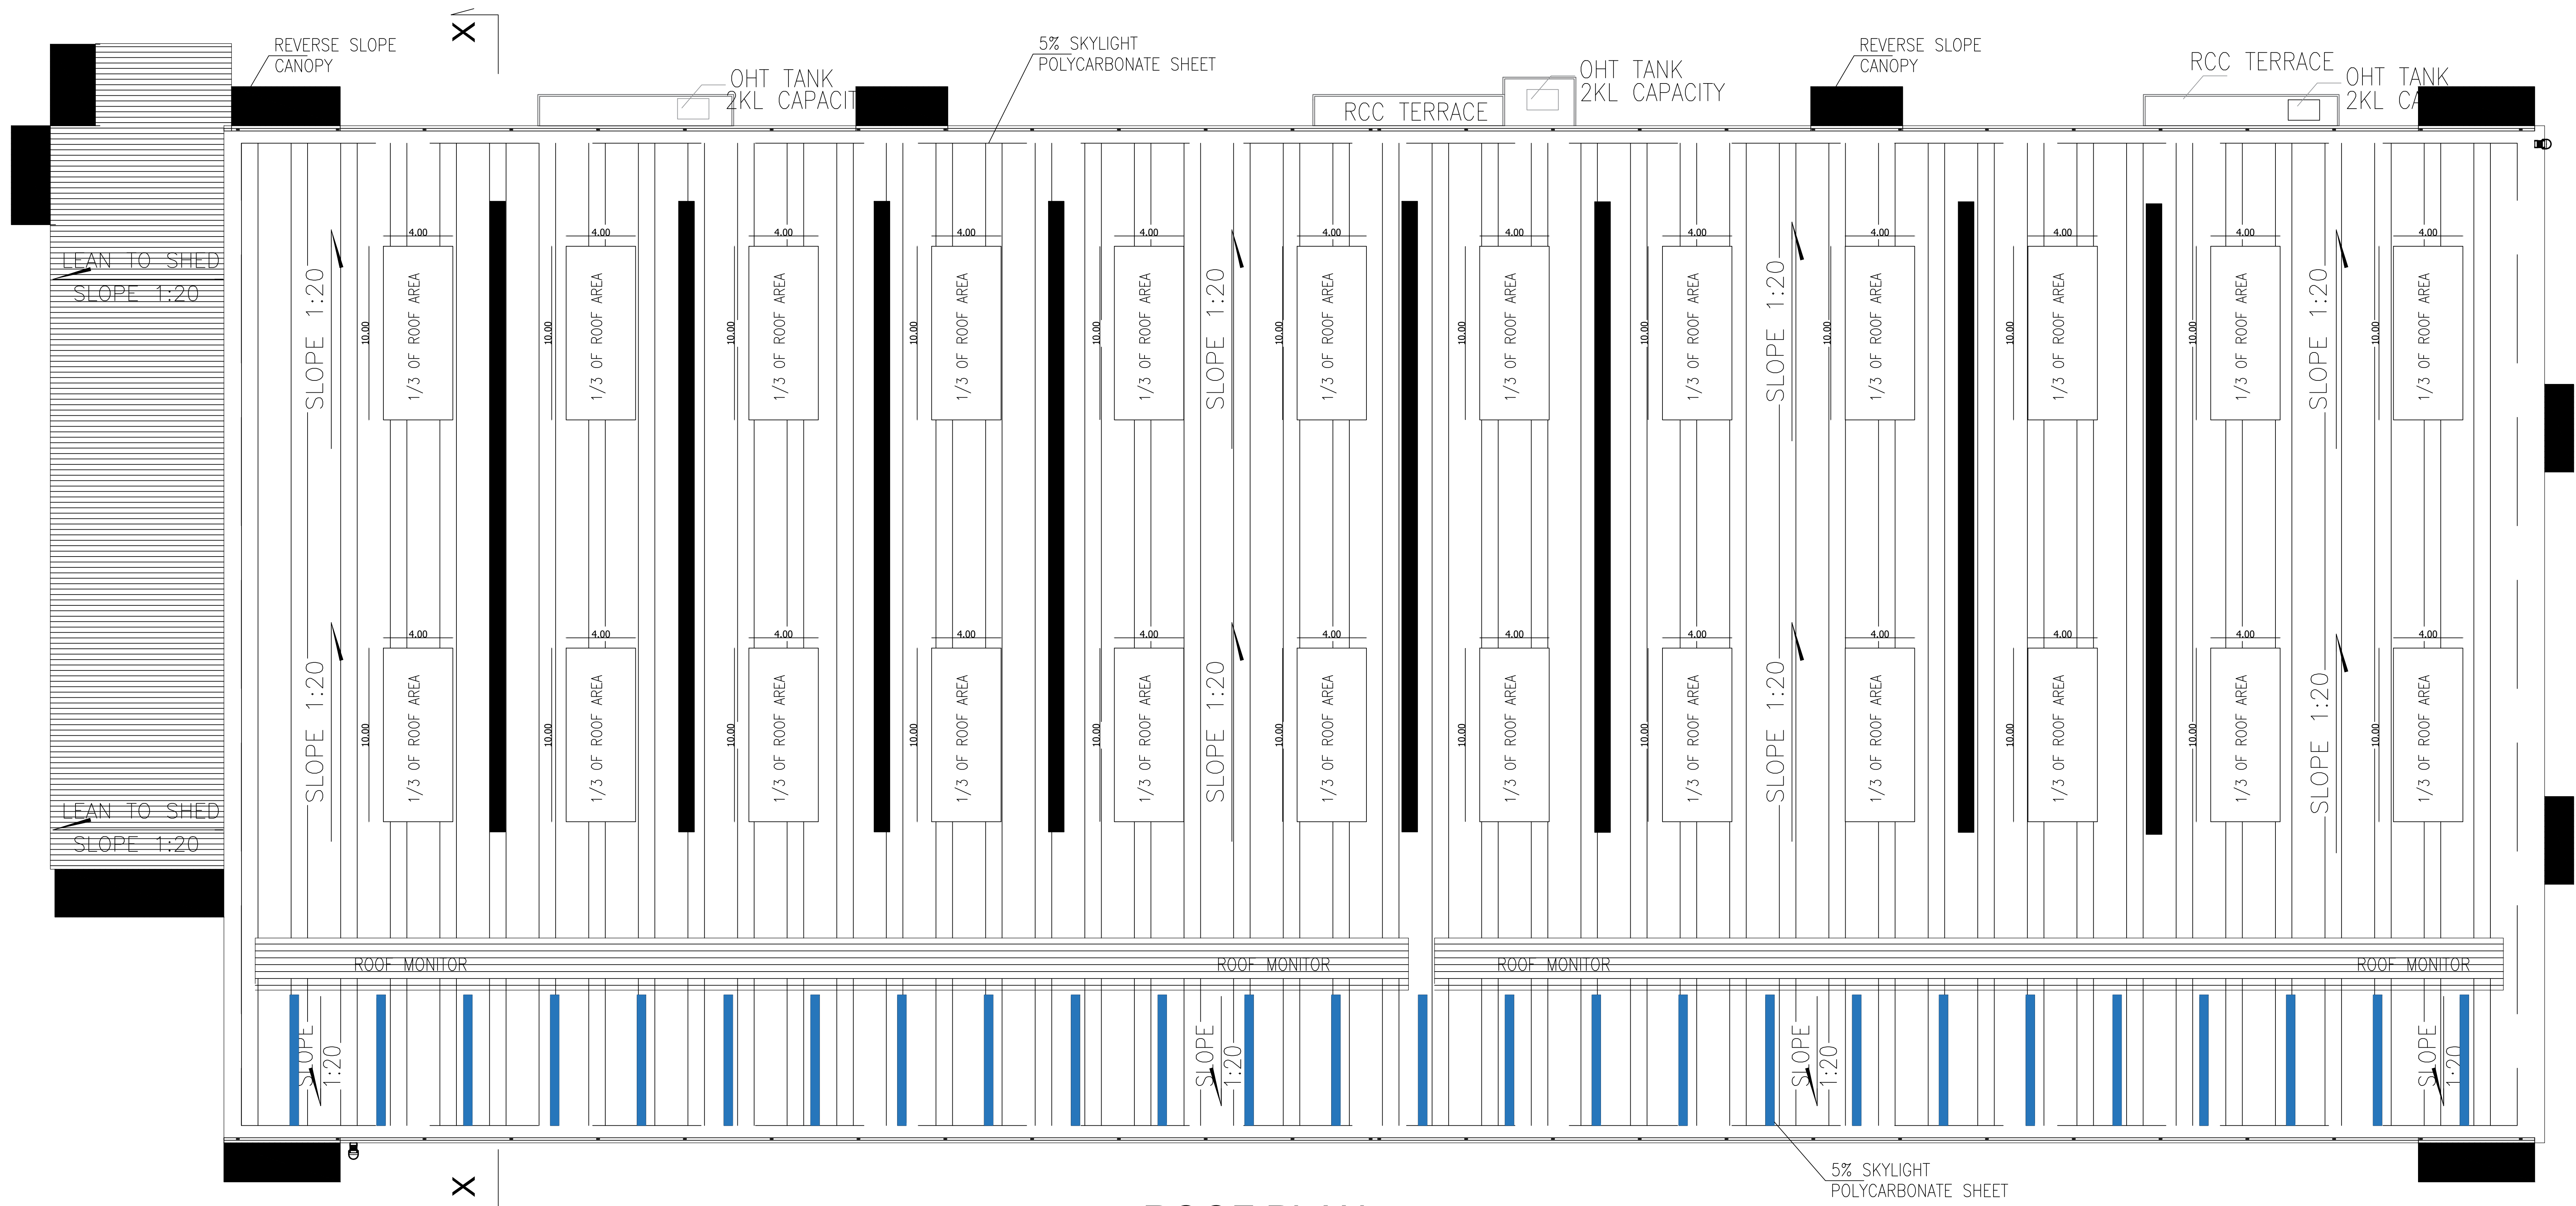

ROOF PLAN

JOINERY

TYPE	DESCRIPTION	SIZE (L X H)
FD1	FIRE DOOR -1	2000 X 2400
FD2	FIRE DOOR -2	1200 X 2400
RS1	ROLLING SHUTTER -1	8000 X 6000
RS2	ROLLING SHUTTER -2	5000 X 5000
RS3	ROLLING SHUTTER -3	3000 X 4000
RS4	ROLLING SHUTTER -4	3000 X 3000
ED1	EMERGENCY DOOR -1	1200 X 2400
D1	DOOR -1	750 X 2100
D2	DOOR -2	1000 X 2400
D3	DOOR -3	900 X 2100
GL1	LOUVER - 1	4500 X 1000
GL2	LOUVER - 2	6000 X 1000
GD1	GLASS DOOR -1	900 X 2100
GD2	GLASS DOOR -2	2150 X 2100
GD3	GLASS DOOR -3	2500 X 2100
GD4	GLASS DOOR -4	900 X 2100

MECHANICAL VENTILATION PROVIDED FOR ALL BLOCKS

COLOUR REFERENCE

	ROAD		PROPOSED BUILDING
	BOUNDARY		FUTURE EXPANSION



Tata

OWNER / OCCUPIER

V.S.

V. SIVA, M.E.
STRUCTURAL ENGINEER GRADE-I
CGLDIST/SE/GR-1/2023/11/008
73, 4th Street, K.K.Nagar, Salem,
Villupuram - 636 401.


STRUCTURAL ENGINEER

S.M. GOMATHY


S.M. GOMATHY, B.Tech. (Civil),
Registered Engineer Grade - I (RE-Gr I)
Reg.No. CGLDIST/SE-GR-1/2023/11/007
C1 Plot No. 39 & 40, Lakshmi Park, Sakthi Nagar,
1st Street, Naganur, Chennai - 600 061.

REGISTERED ENGINEER GR-I


BLOCK NO: 2 - ADMIN BUILDING

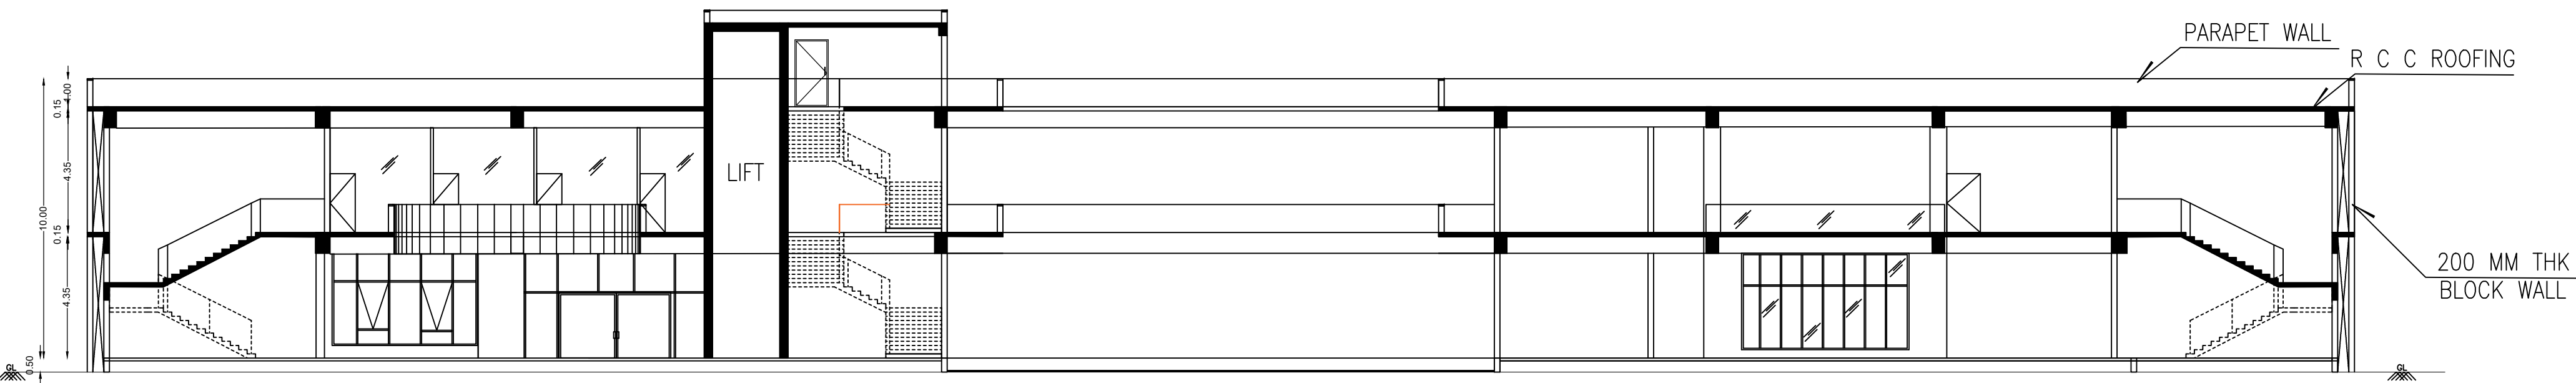


SECTION 1-1

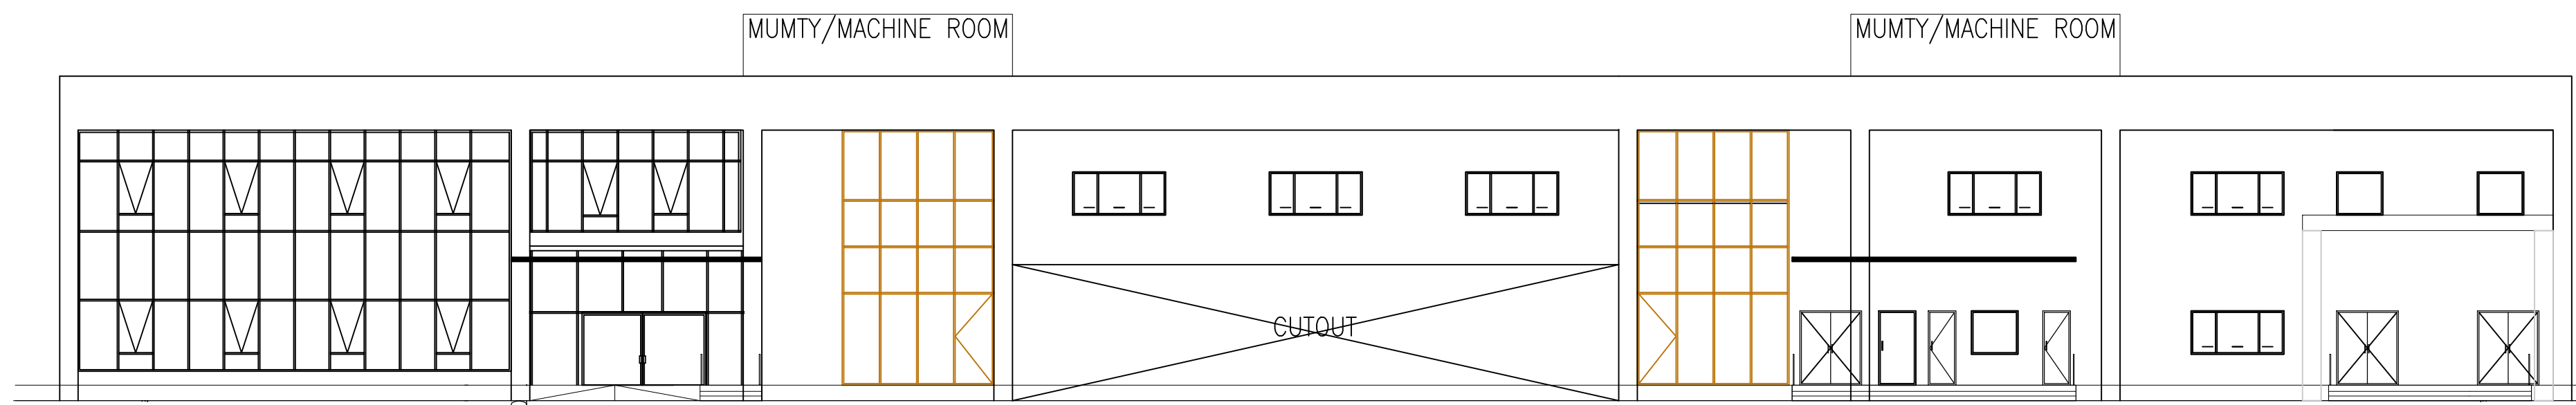


WEST SIDE ELEVATION

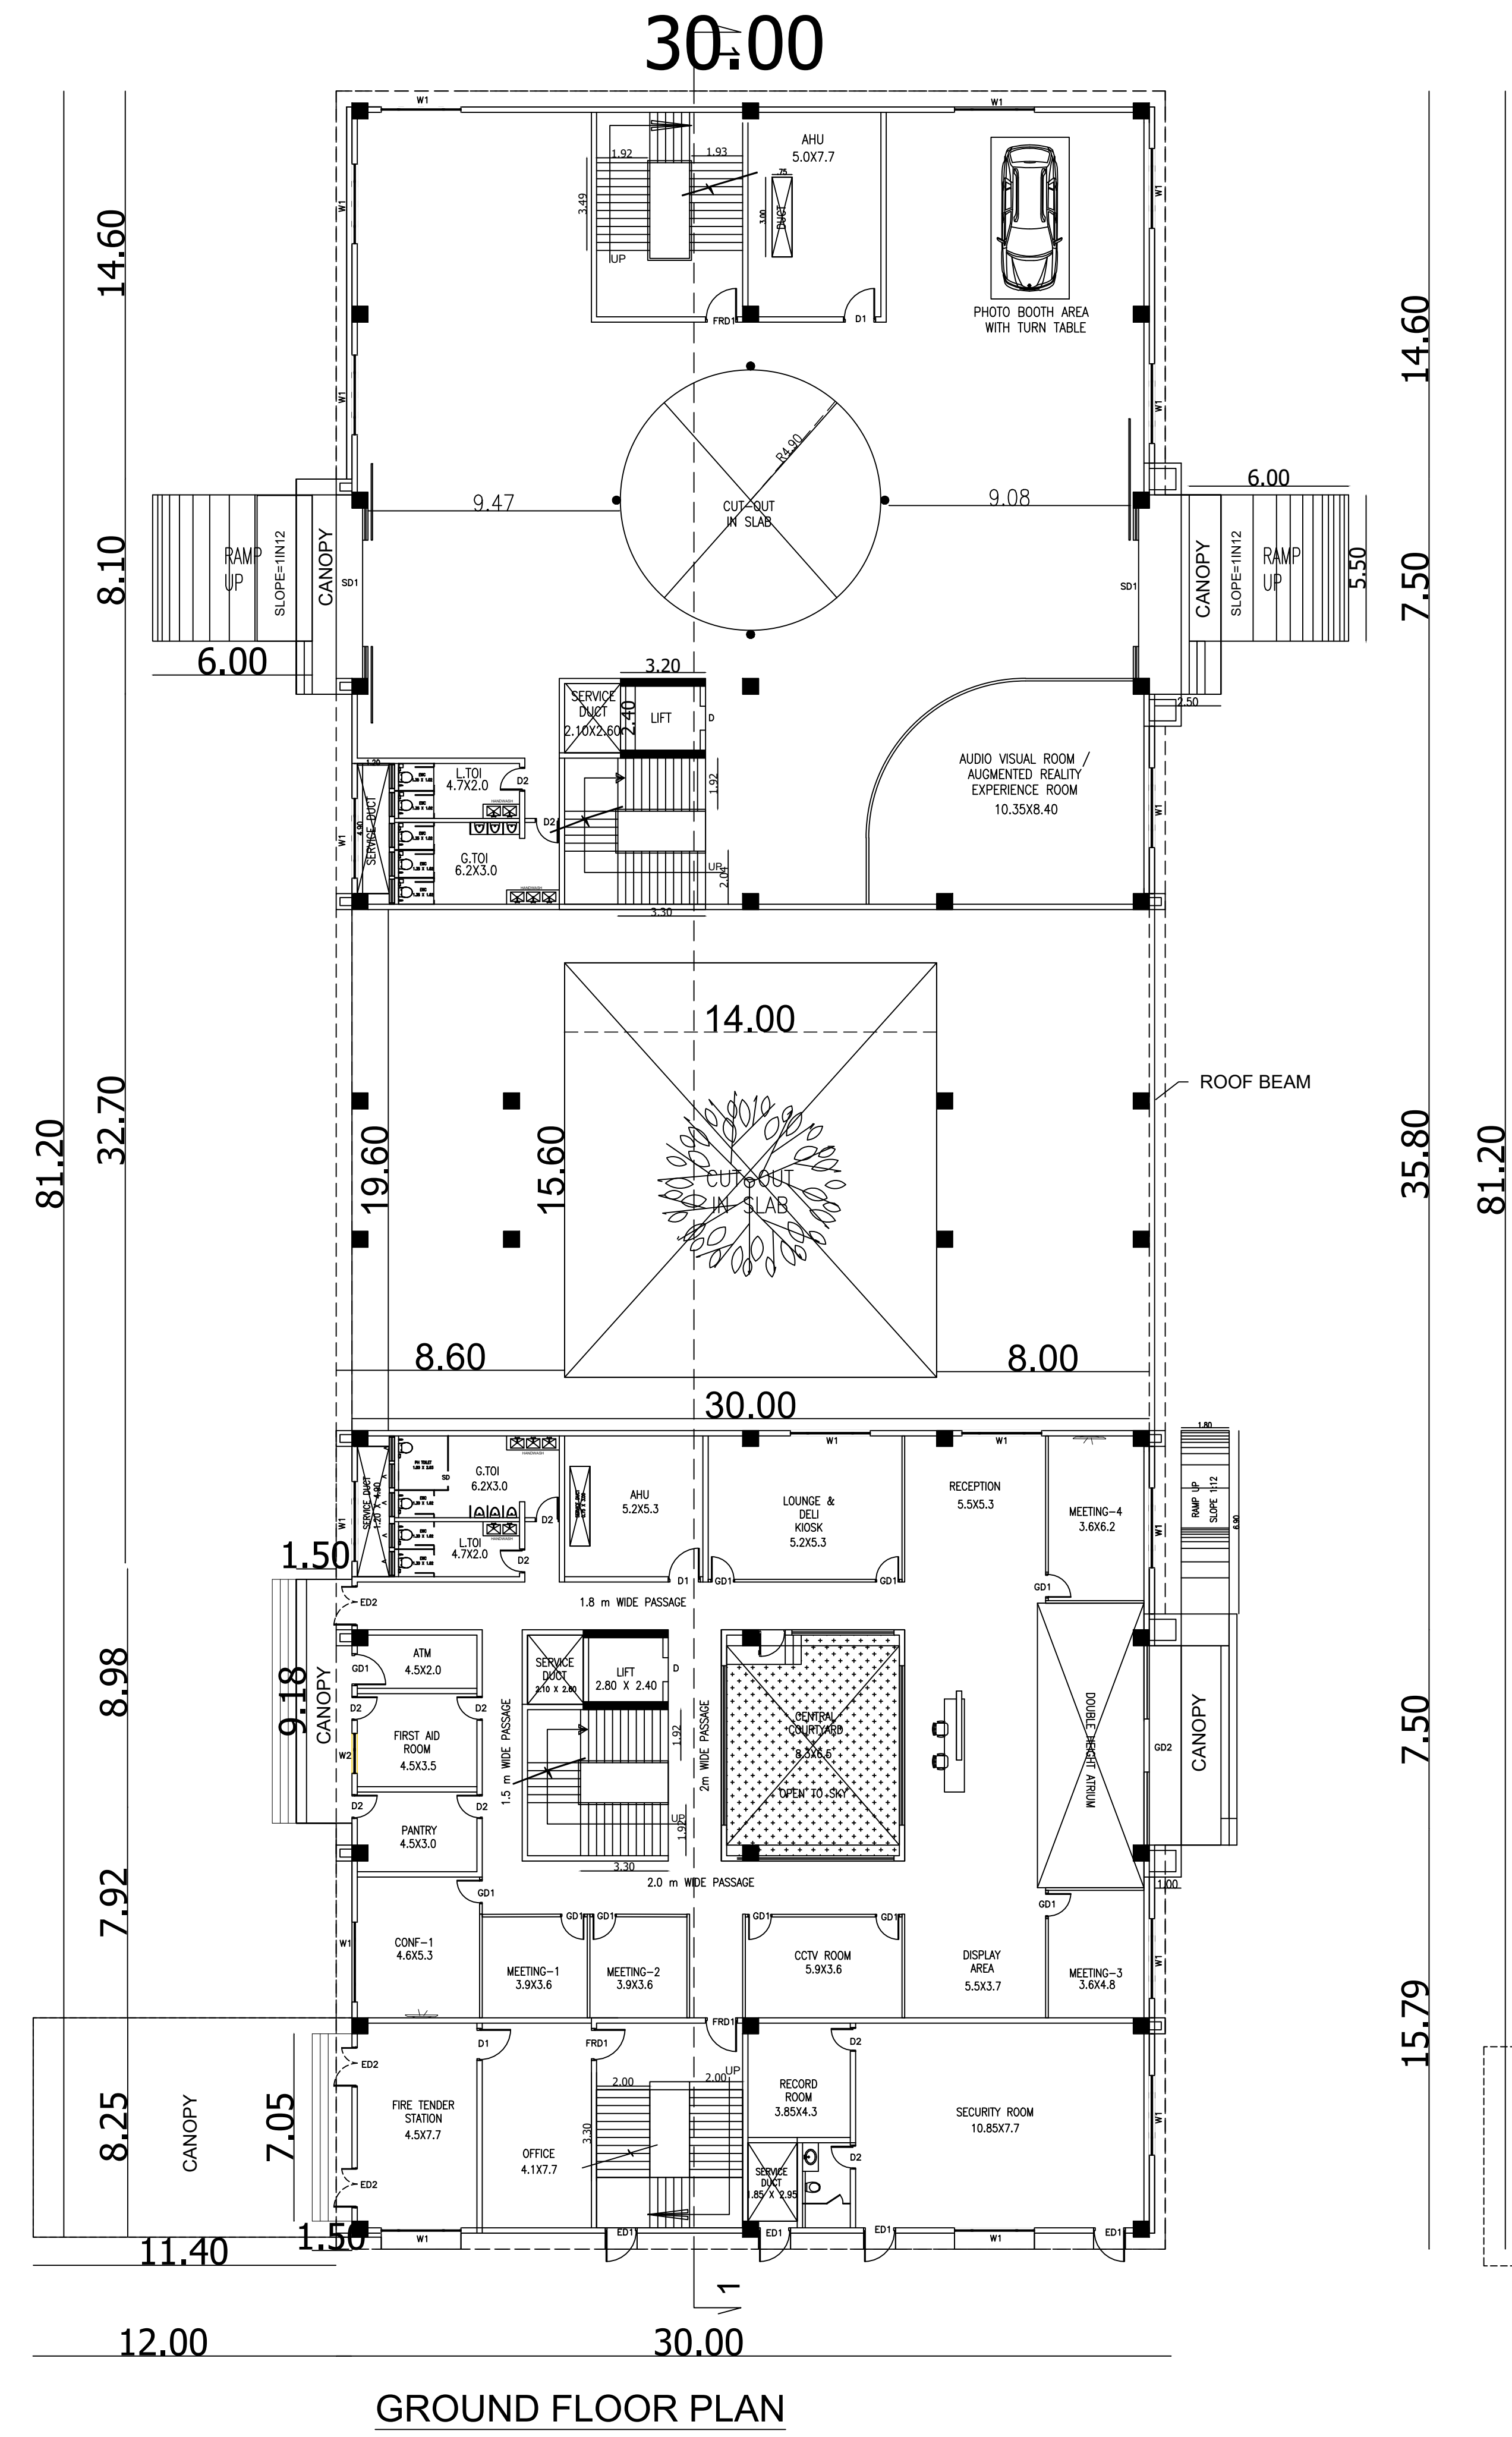

GROUND FLOOR PLAN

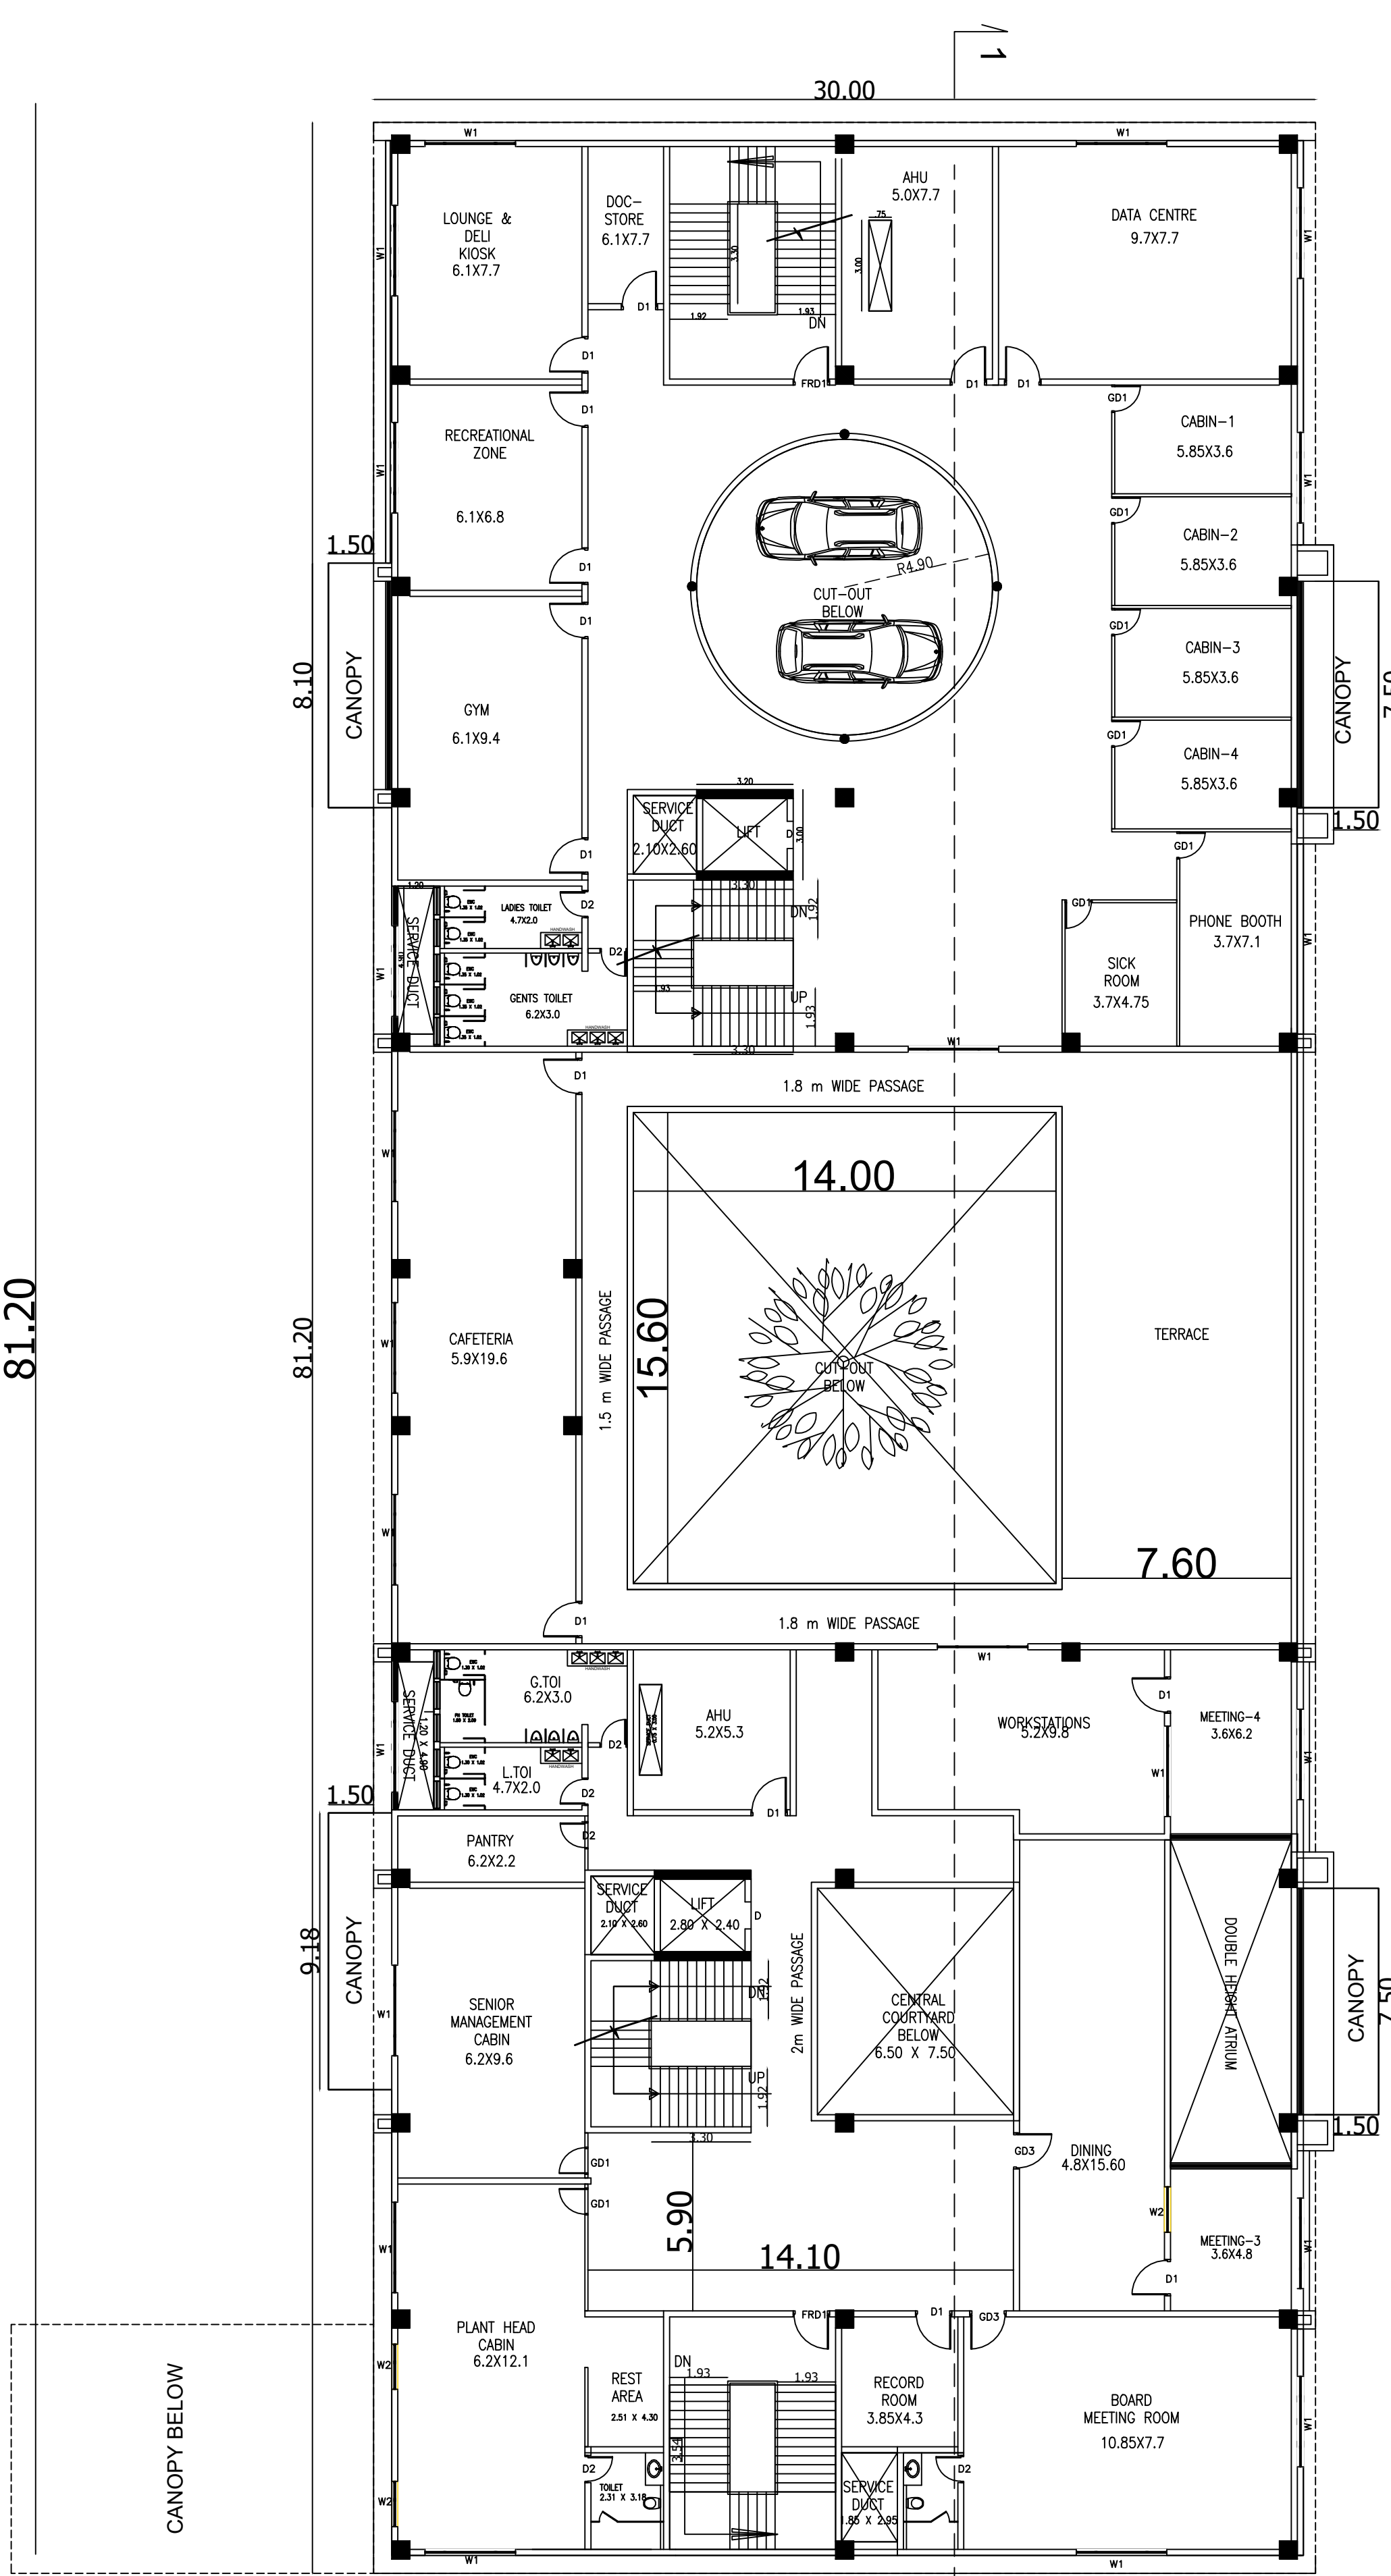

FIRST FLOOR PLAN

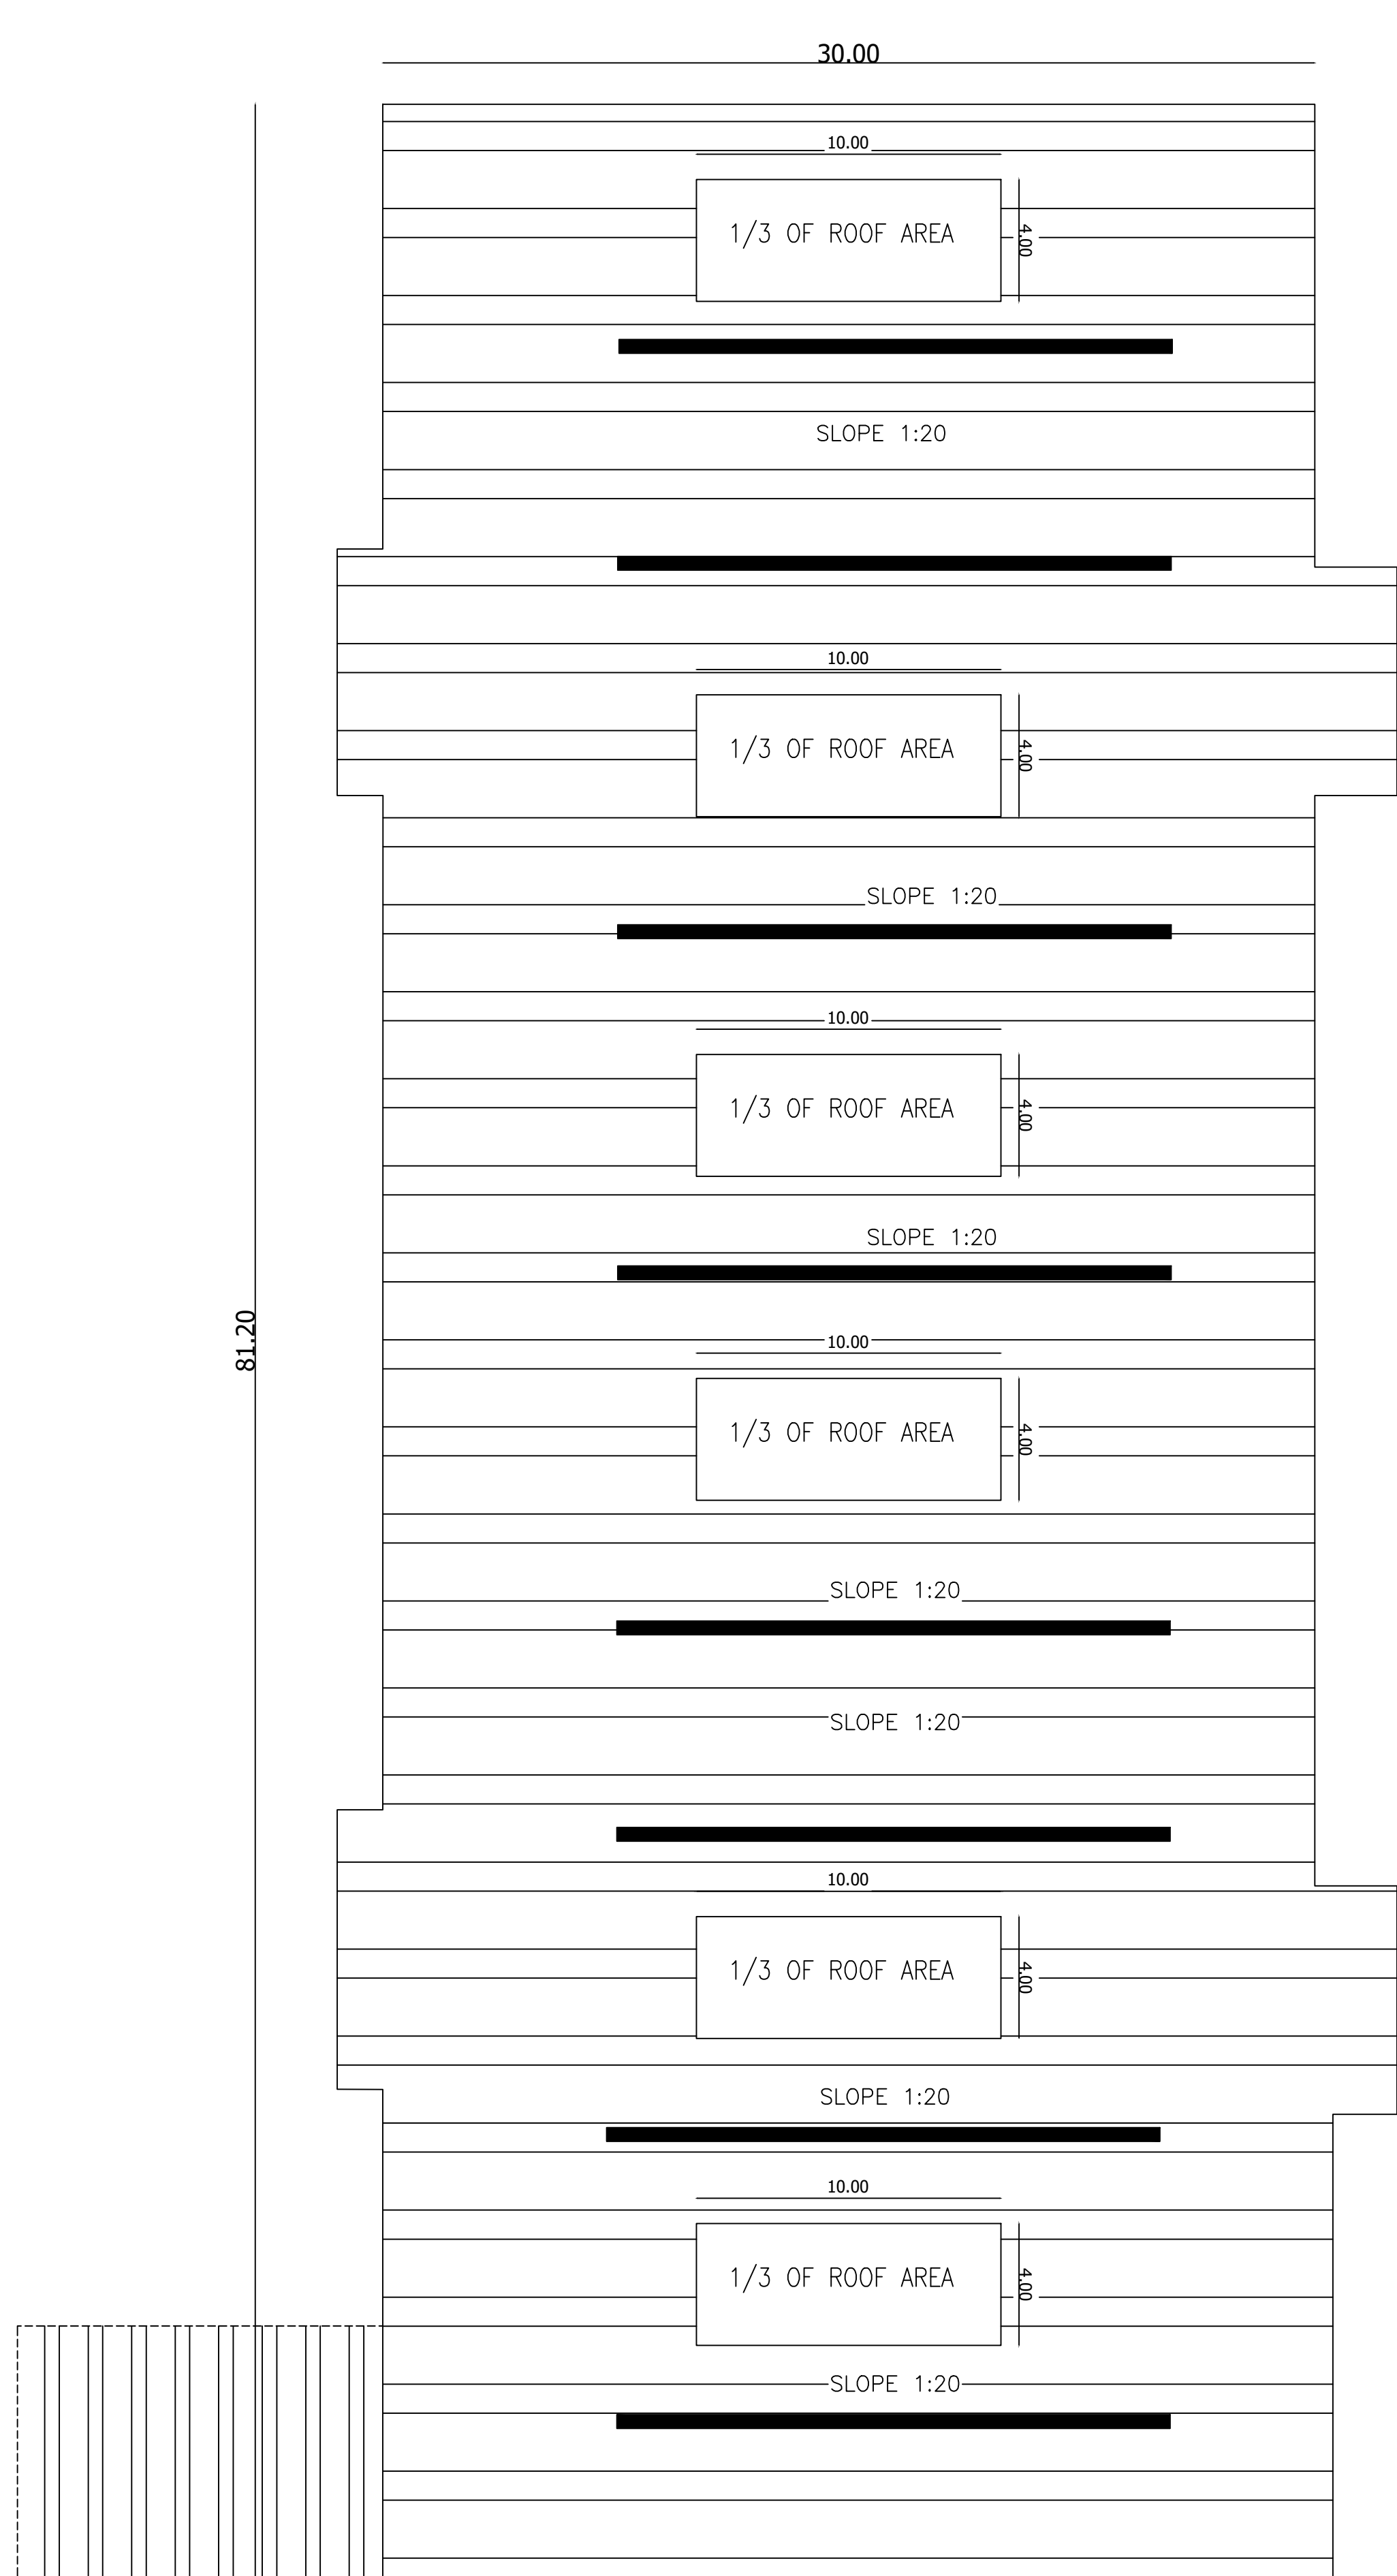

ROOF PLAN

SHEET NO - 03/08

PLAN SHOWING THE PROPOSED FACTORY BUILDING OF M/s TATA MOTORS LIMITED, FOR MANUFACTURING AND ASSEMBLY OF PASSENGER CARS IN PLOT NO. 148-B, SIPCOT INDUSTRIAL PARK, PANAPAKKAM, PERUVALAYAM, THIRUVARUR, NEDUMPULI VILLAGE, NEMILU TALUK, RANIPET DISTRICT

TITLE: PLAN, SECTION & ELEVATION OF ADMIN BUILDING

SCALE: SITE PLAN- 1:2000, FLOOR PLAN 1: 400

OWNER / OCCUPYER

STRUCTURAL ENGINEER

V. SIVA, M.E.
STRUCTURAL ENGINEER GRADE-I
C.O.L. DIST. NO. 62/2021/11008
73, 4th Street, K.K. Nagar, Salem,
Tamil Nadu - 636 001.

S.M. GOMATHY, B.Tech. (CIVIL)
Registered Engineer Grade - I, (R.E-Gr1)
Reg. No: CE/ENTR/REG-4022021/10008
C/P No: 39 & 40, Lakshmi Plaza, Balaji Nagar,
1st Street, Nagapattinam, Chennai - 605 001.

REGISTERED ENGINEER GR-1

JOINERY		
TYPE	DESCRIPTION	SIZE (L X H)
FD1	FIRE DOOR -1	2000 X 2400
FD2	FIRE DOOR -2	1200 X 2400
RS1	ROLLING SHUTTER -1	8000 X 6000
RS2	ROLLING SHUTTER -2	5000 X 5000
RS3	ROLLING SHUTTER -3	3000 X 4000
RS4	ROLLING SHUTTER -4	3000 X 3000
ED1	EMERGENCY DOOR -1	1200 X 2400
D1	DOOR -1	750 X 2100
D2	DOOR -2	1000 X 2400
D3	DOOR -3	900 X 2100
GL1	LOUVER - 1	4500 X 1000
GL2	LOUVER - 2	6000 X 1000
GD1	GLASS DOOR -1	900 X 2100
GD2	GLASS DOOR -2	2150 X 2100
GD3	GLASS DOOR -3	2500 X 2100
GD4	GLASS DOOR -4	900 X 2100


MECHANICAL VENTILATION PROVIDED FOR ALL BLOCKS

COLOR REFERENCE

ROAD
BOUNDARY
PROPOSED BUILDING
FUTURE EXPANSION

PLAN SHOWING THE PROPOSED FACTORY BUILDING OF M/s.TATA MOTORS LIMITED, FOR MANUFACTURING AND ASSEMBLY OF PASSENGER CARS IN PLOT NO.1A&1B, SIPCOT INDUSTRIAL PARK, PANAPAKKAM, PERUVALAYAM, THURAIYUR, NEDUMPULI VILLAGE, NEMILU TALUK, RANIPET DISTRICT

TITLE:
PLAN, SECTION & ELEVATION OF
CANTEEN BUILDING

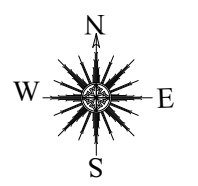

SCALE: SITE PLAN- 1:2000, FLOOR PLAN 1: 400

JOINERY

TYPE	DESCRIPTION	SIZE (L X H)
FD1	FIRE DOOR -1	2000 X 2400
FD2	FIRE DOOR -2	1200 X 2400
RS1	ROLLING SHUTTER -1	8000 X 6000
RS2	ROLLING SHUTTER -2	5000 X 5000
RS3	ROLLING SHUTTER -3	3000 X 4000
RS4	ROLLING SHUTTER -4	3000 X 3000
ED1	EMERGENCY DOOR -1	1200 X 2400
D1	DOOR -1	750 X 2100
D2	DOOR -2	1000 X 2400
D3	DOOR -3	900 X 2100
GL1	LOUVER - 1	4500 X 1000
GL2	LOUVER - 2	6000 X 1000
GD1	GLASS DOOR -1	900 X 2100
GD2	GLASS DOOR -2	2150 X 2100
GD3	GLASS DOOR -3	2500 X 2100
GD4	GLASS DOOR -4	900 X 2100

MECHANICAL VENTILATION PROVIDED FOR ALL BLOCKS

COLOUR REFERENCE

	ROAD		PROPOSED BUILDING
	BOUNDARY		FUTURE EXPANSION



Jagan

OWNER / OCCUPIER

V.SIVA


V.SIVA, M.E.
STRUCTURAL ENGINEER GRADE-I
CGLDIST/SE/GR-I/2023/11/008
79, 4th Street, K.K.Nagar, Salem,
Villupuram - 685 401.

STRUCTURAL ENGINEER


S.Gomathy

S.M. GOMATHY, B.Tech. (Civil),
Registered Engineer Grade - I, (RE-Gr1)
Reg.No: CGLDIST/REG-1/2023/08007
C/1 Plot No: 58 & 60, Lakshmi Flats, Sakthi Nagar,
1st Street, Nagavallur, Chennai - 600 061.


REGISTERED ENGINEER Gr-1

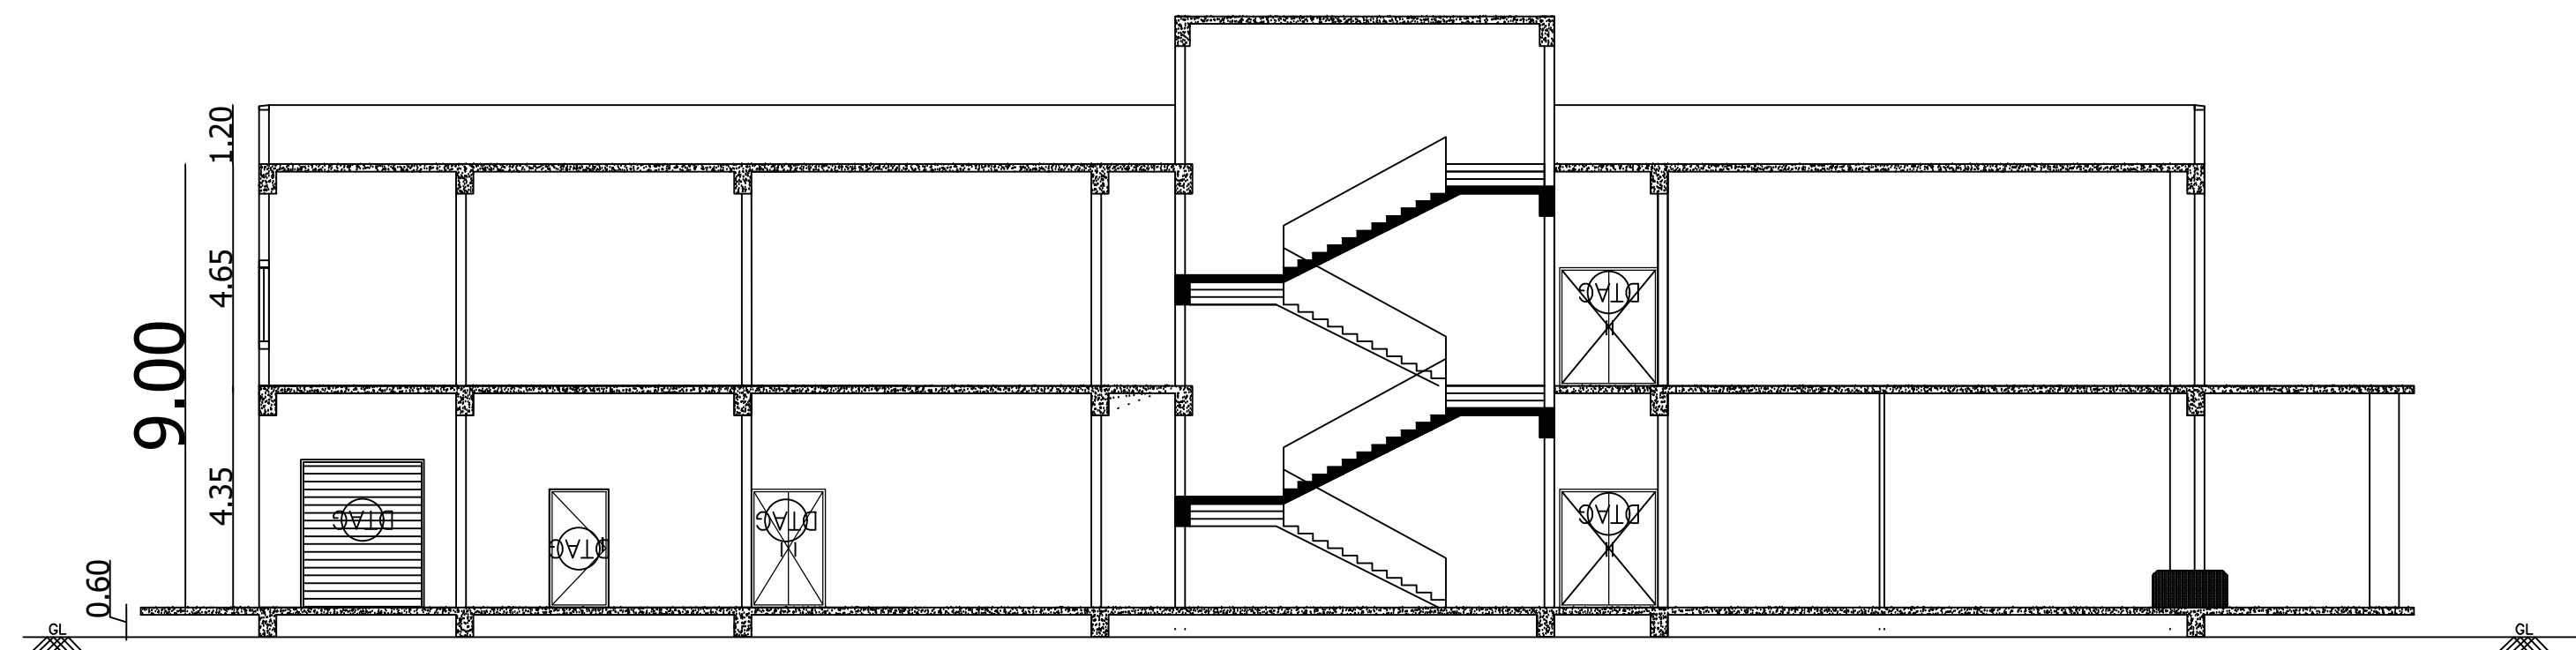


SECTION - 3-3

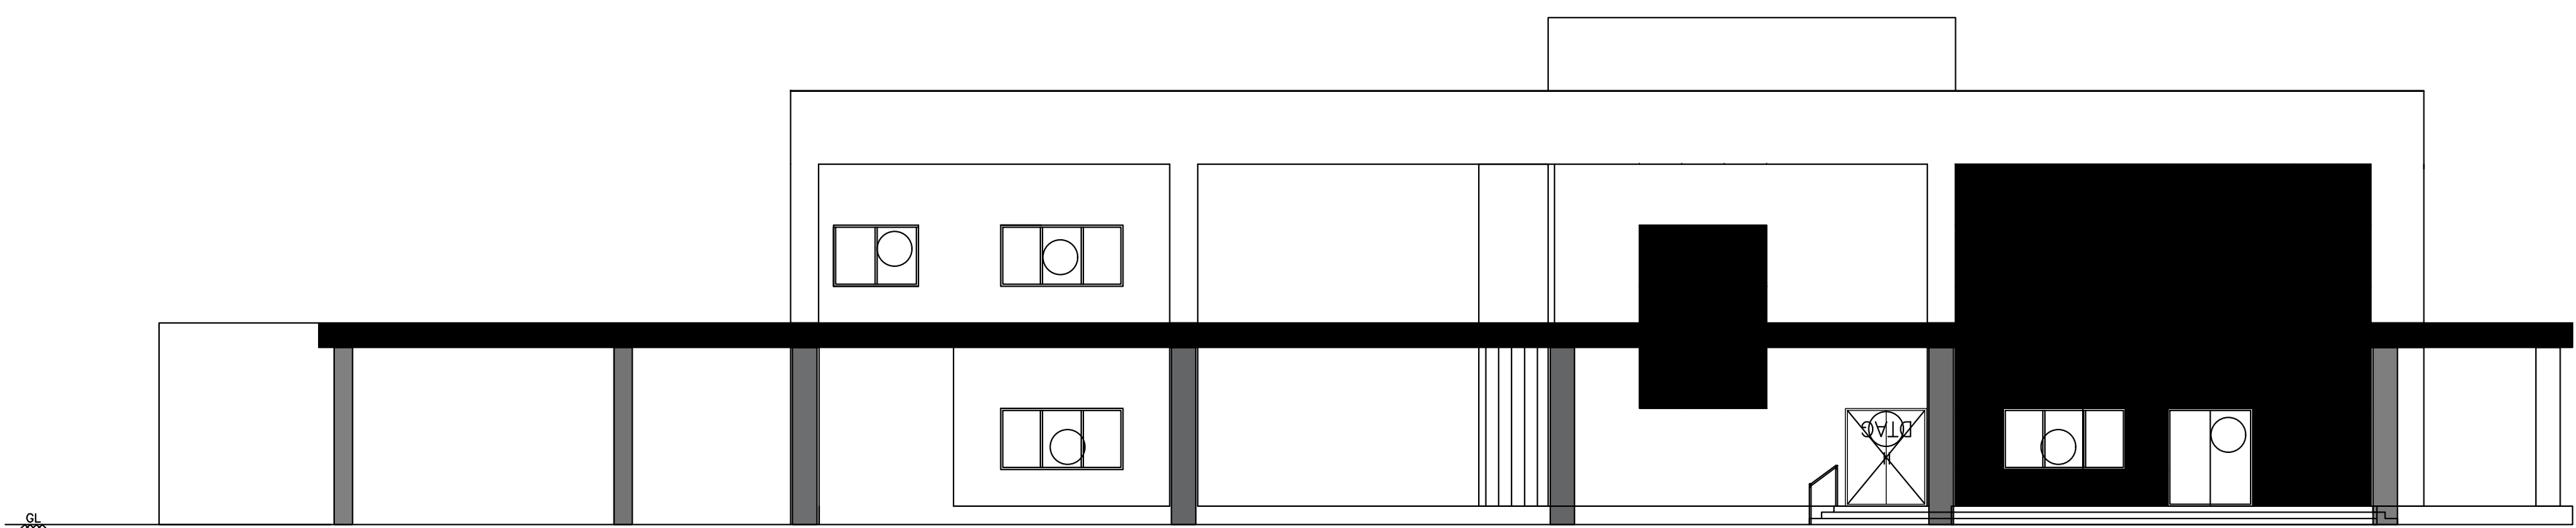


NORTH ELEVATION

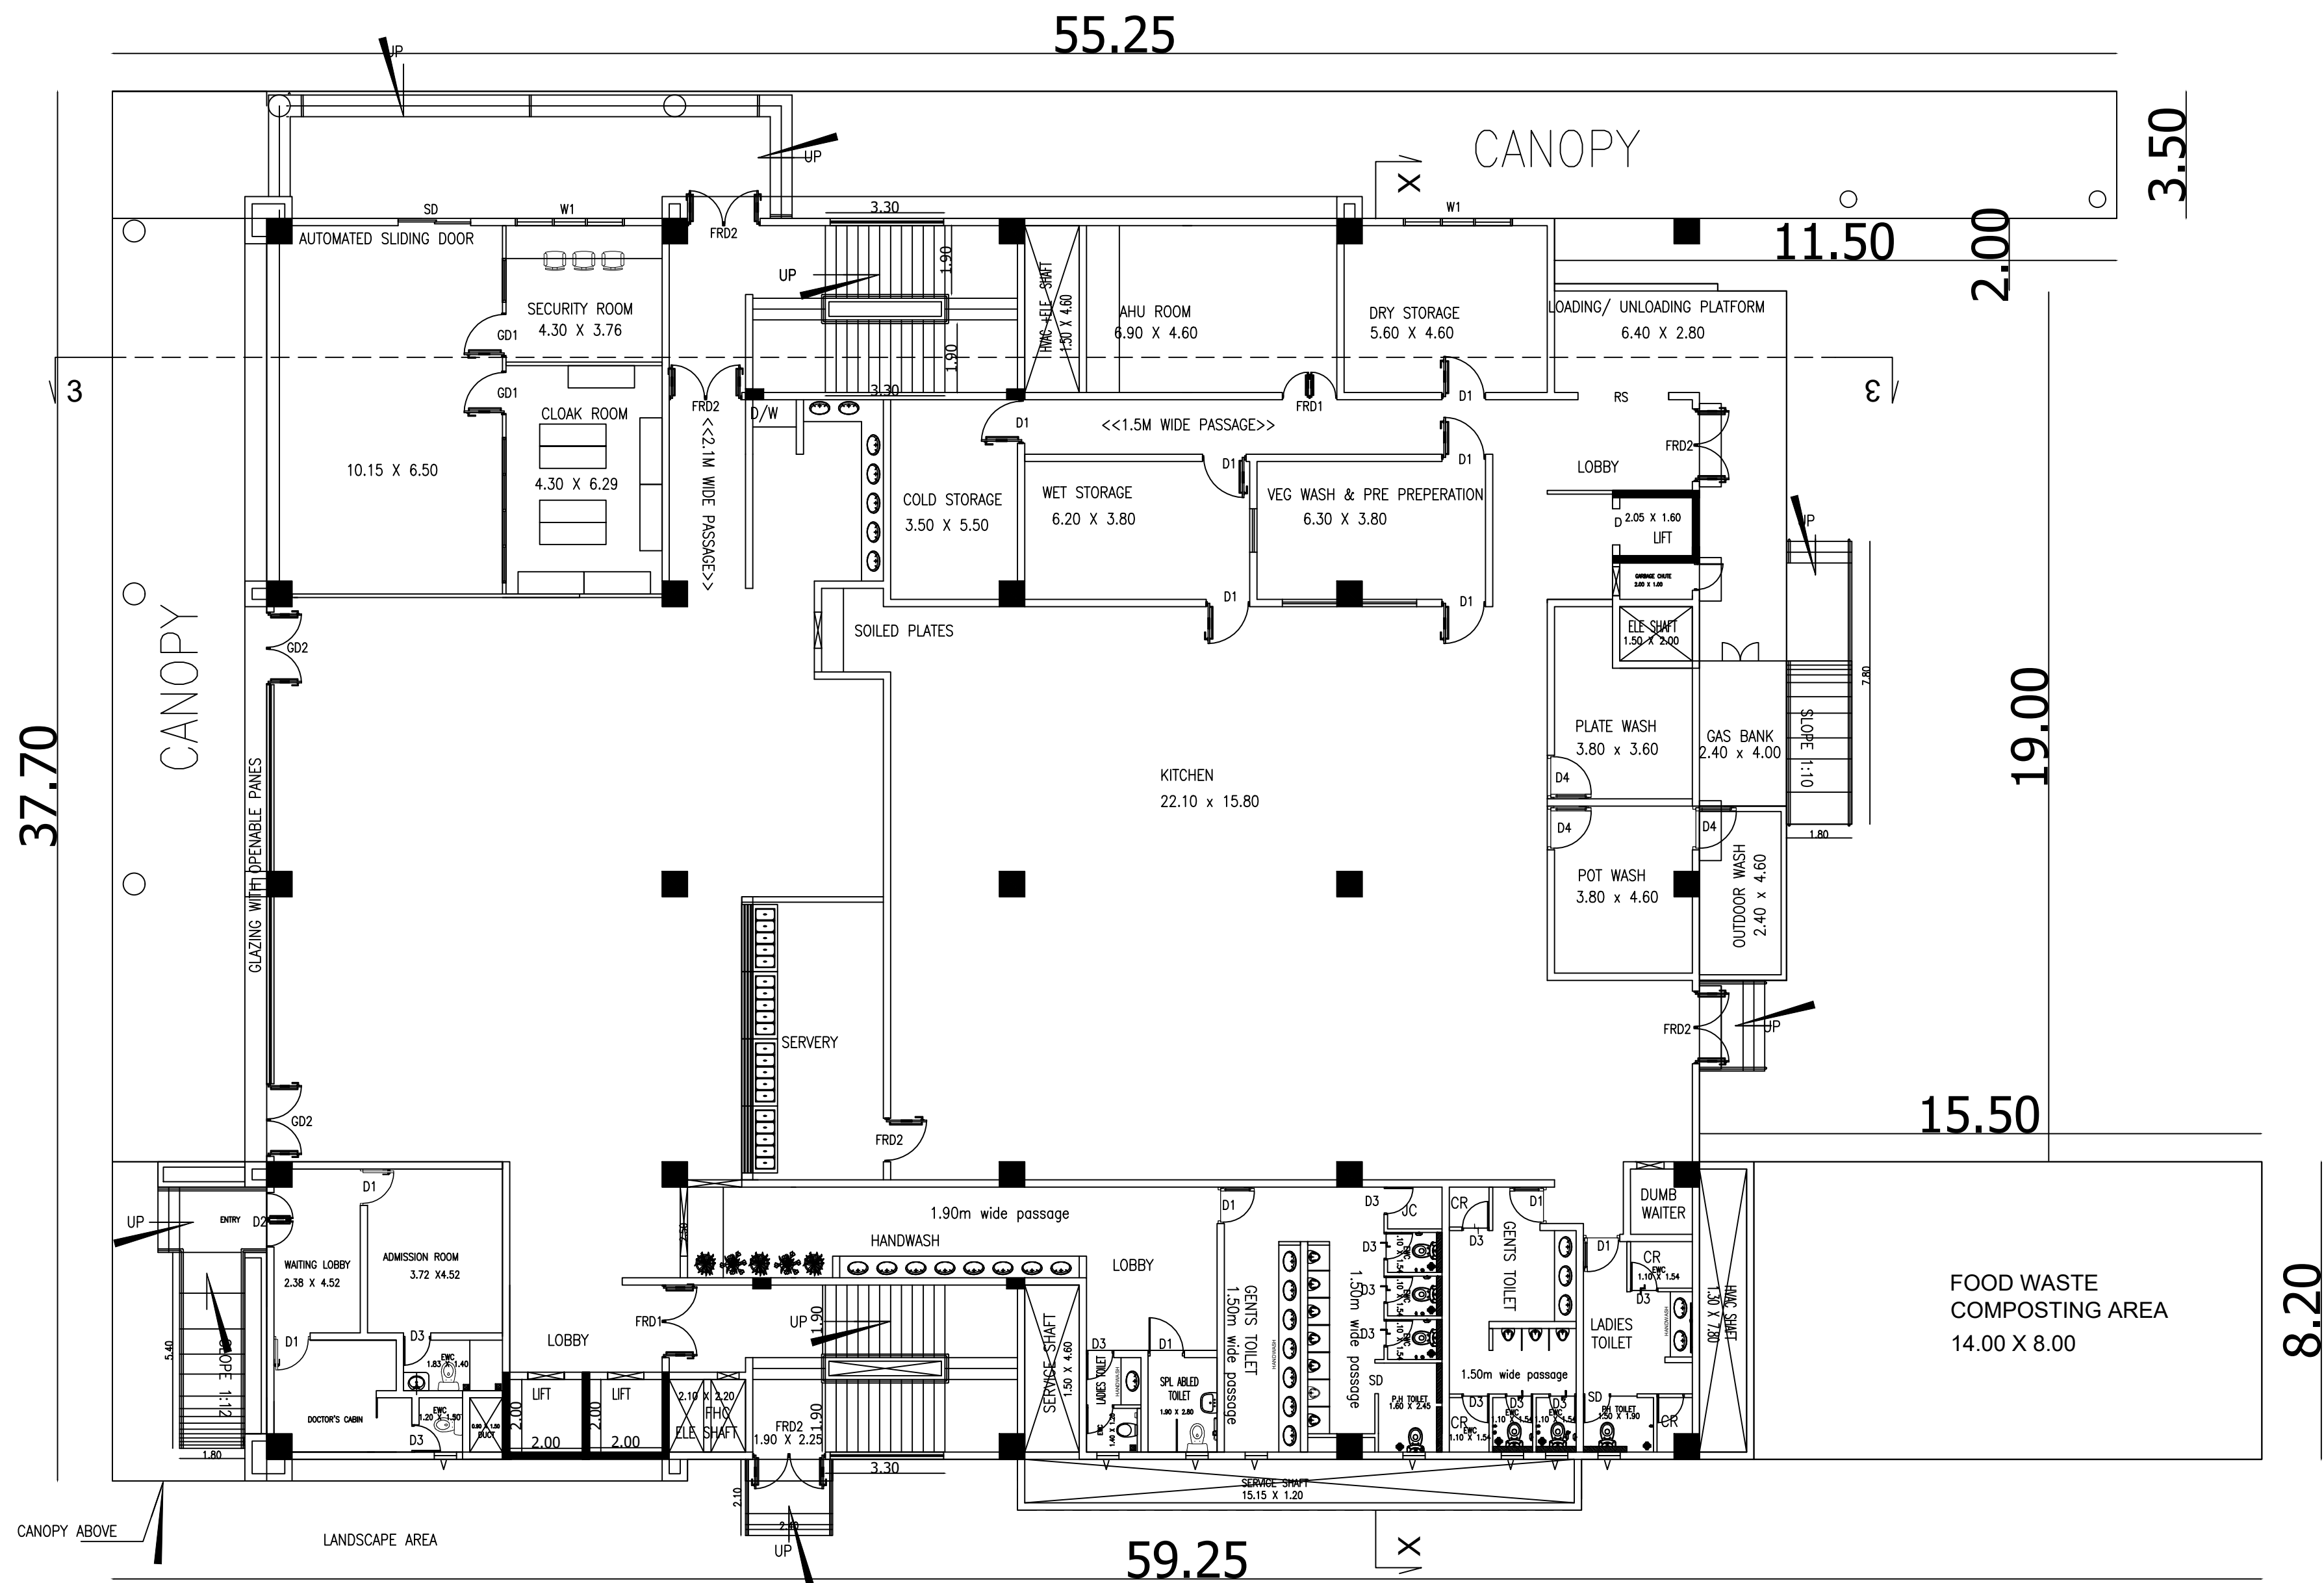

GROUND FLOOR PLAN



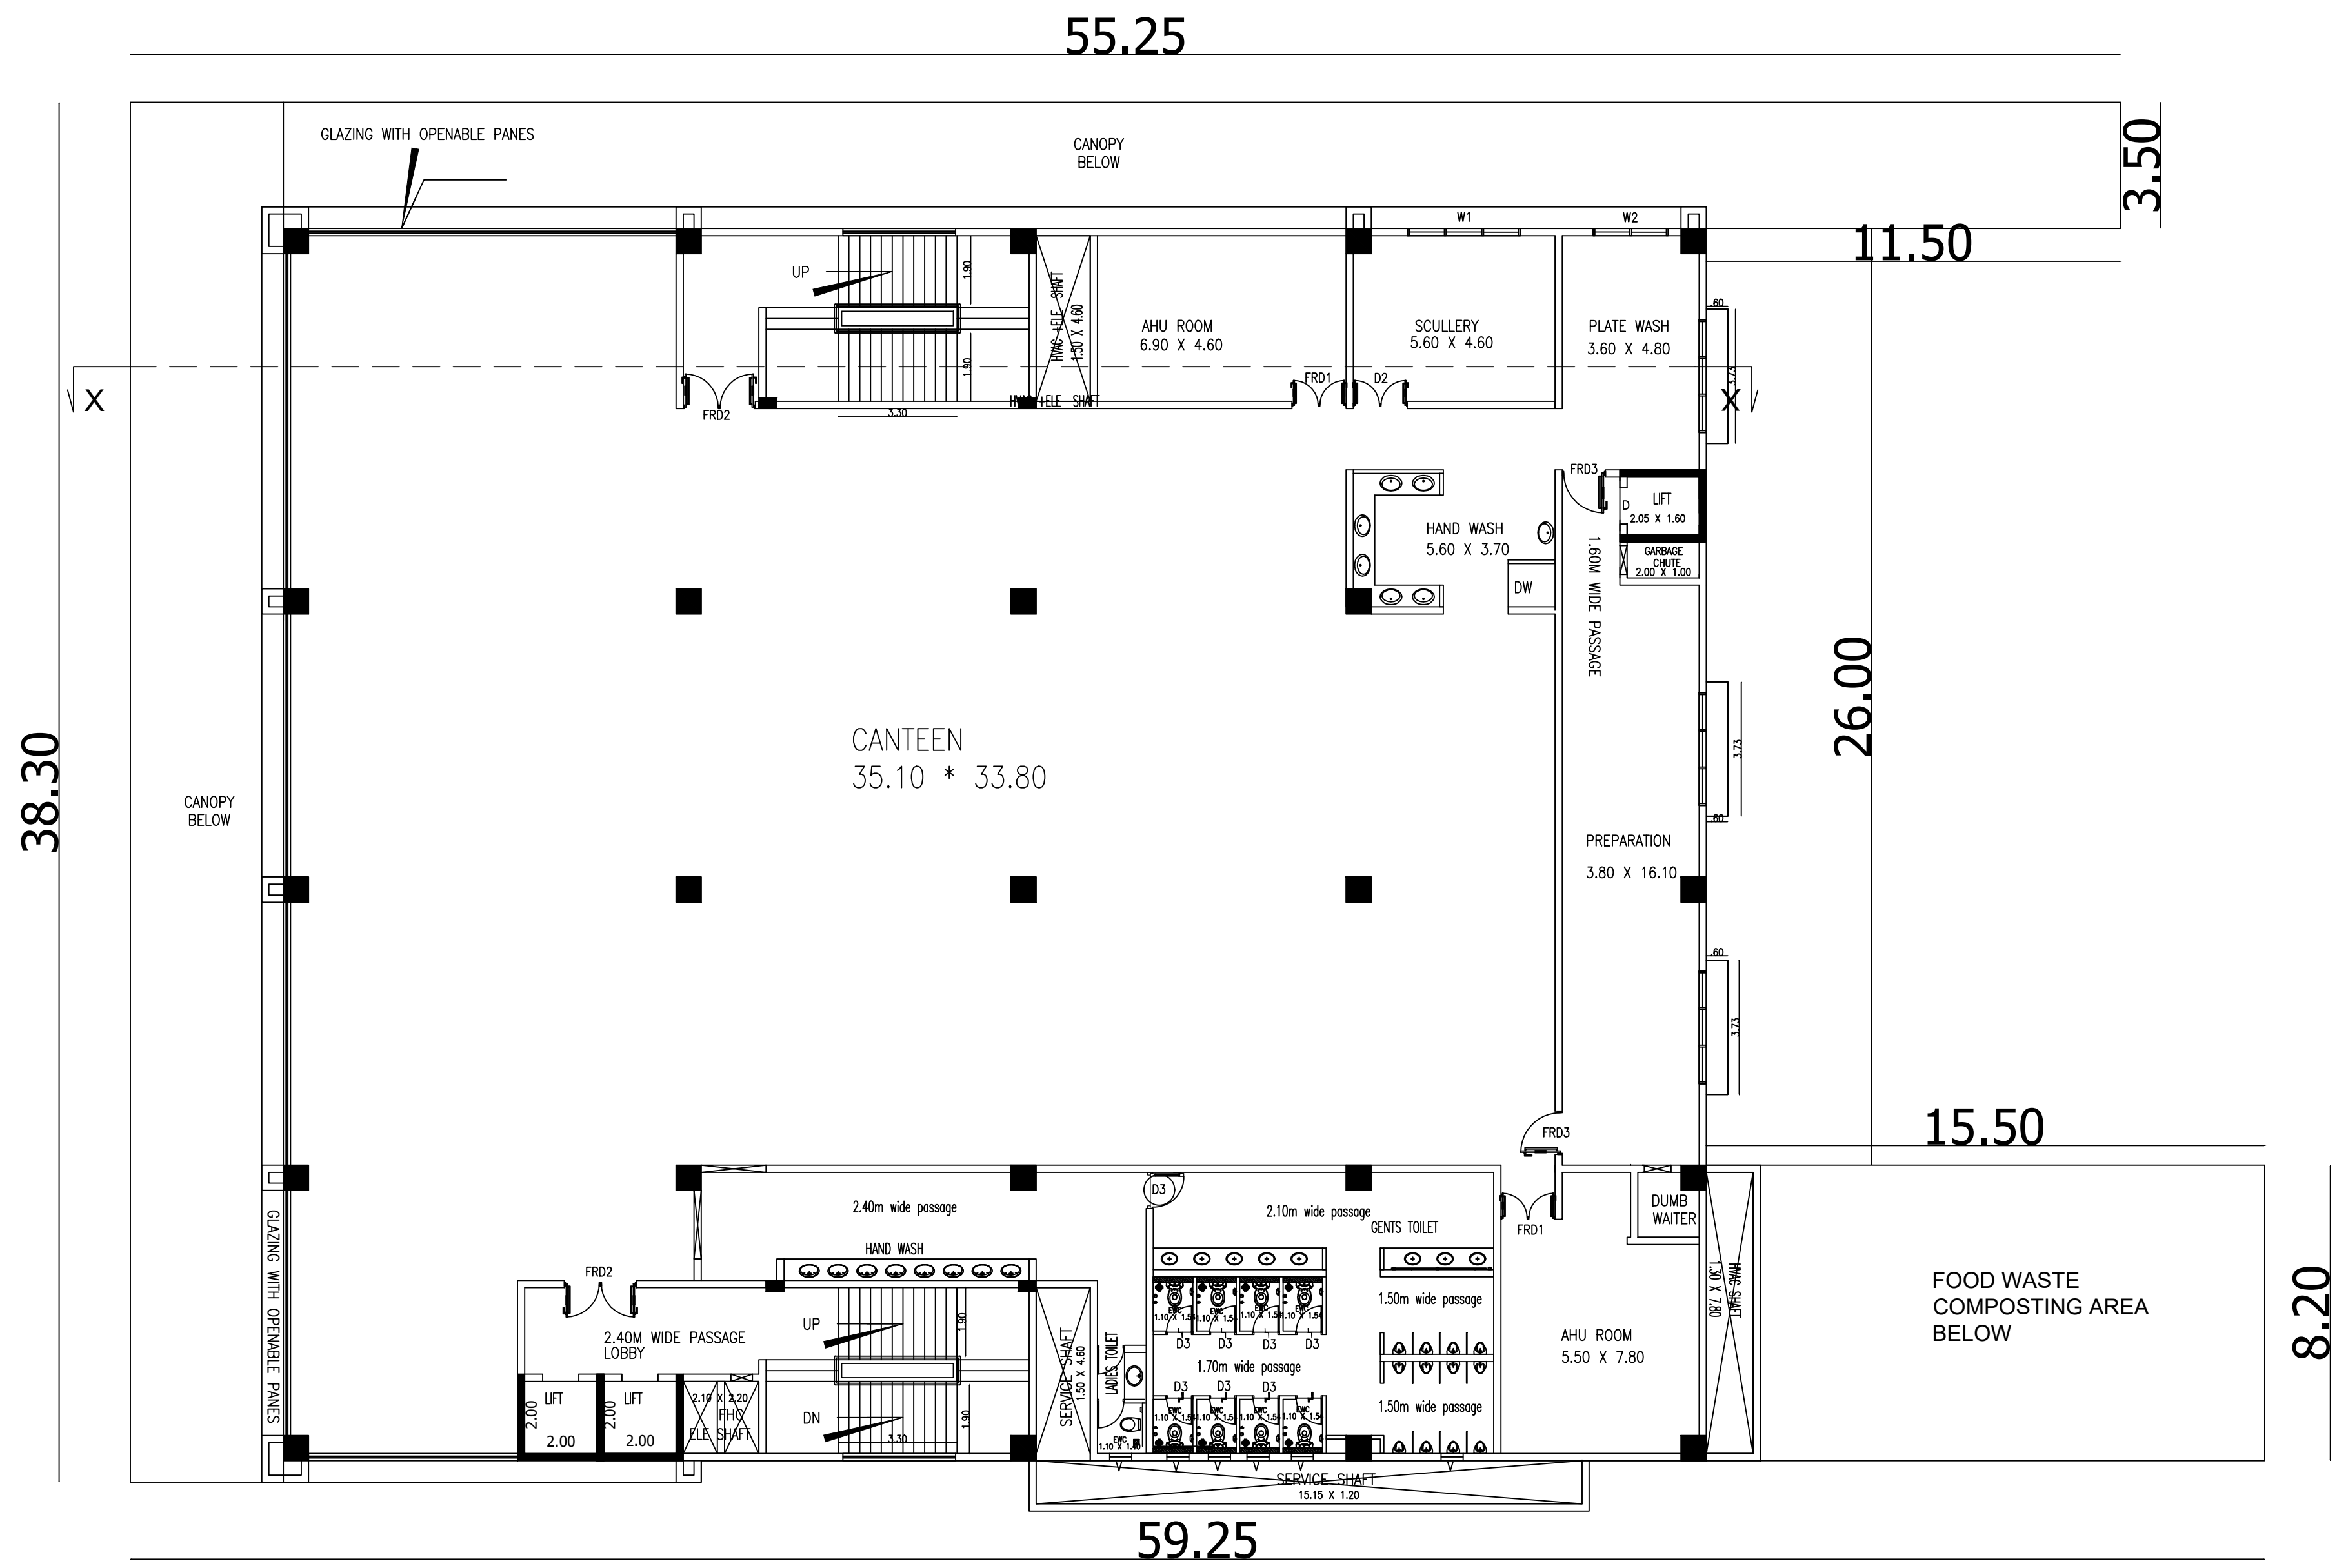


FIRST FLOOR PLAN

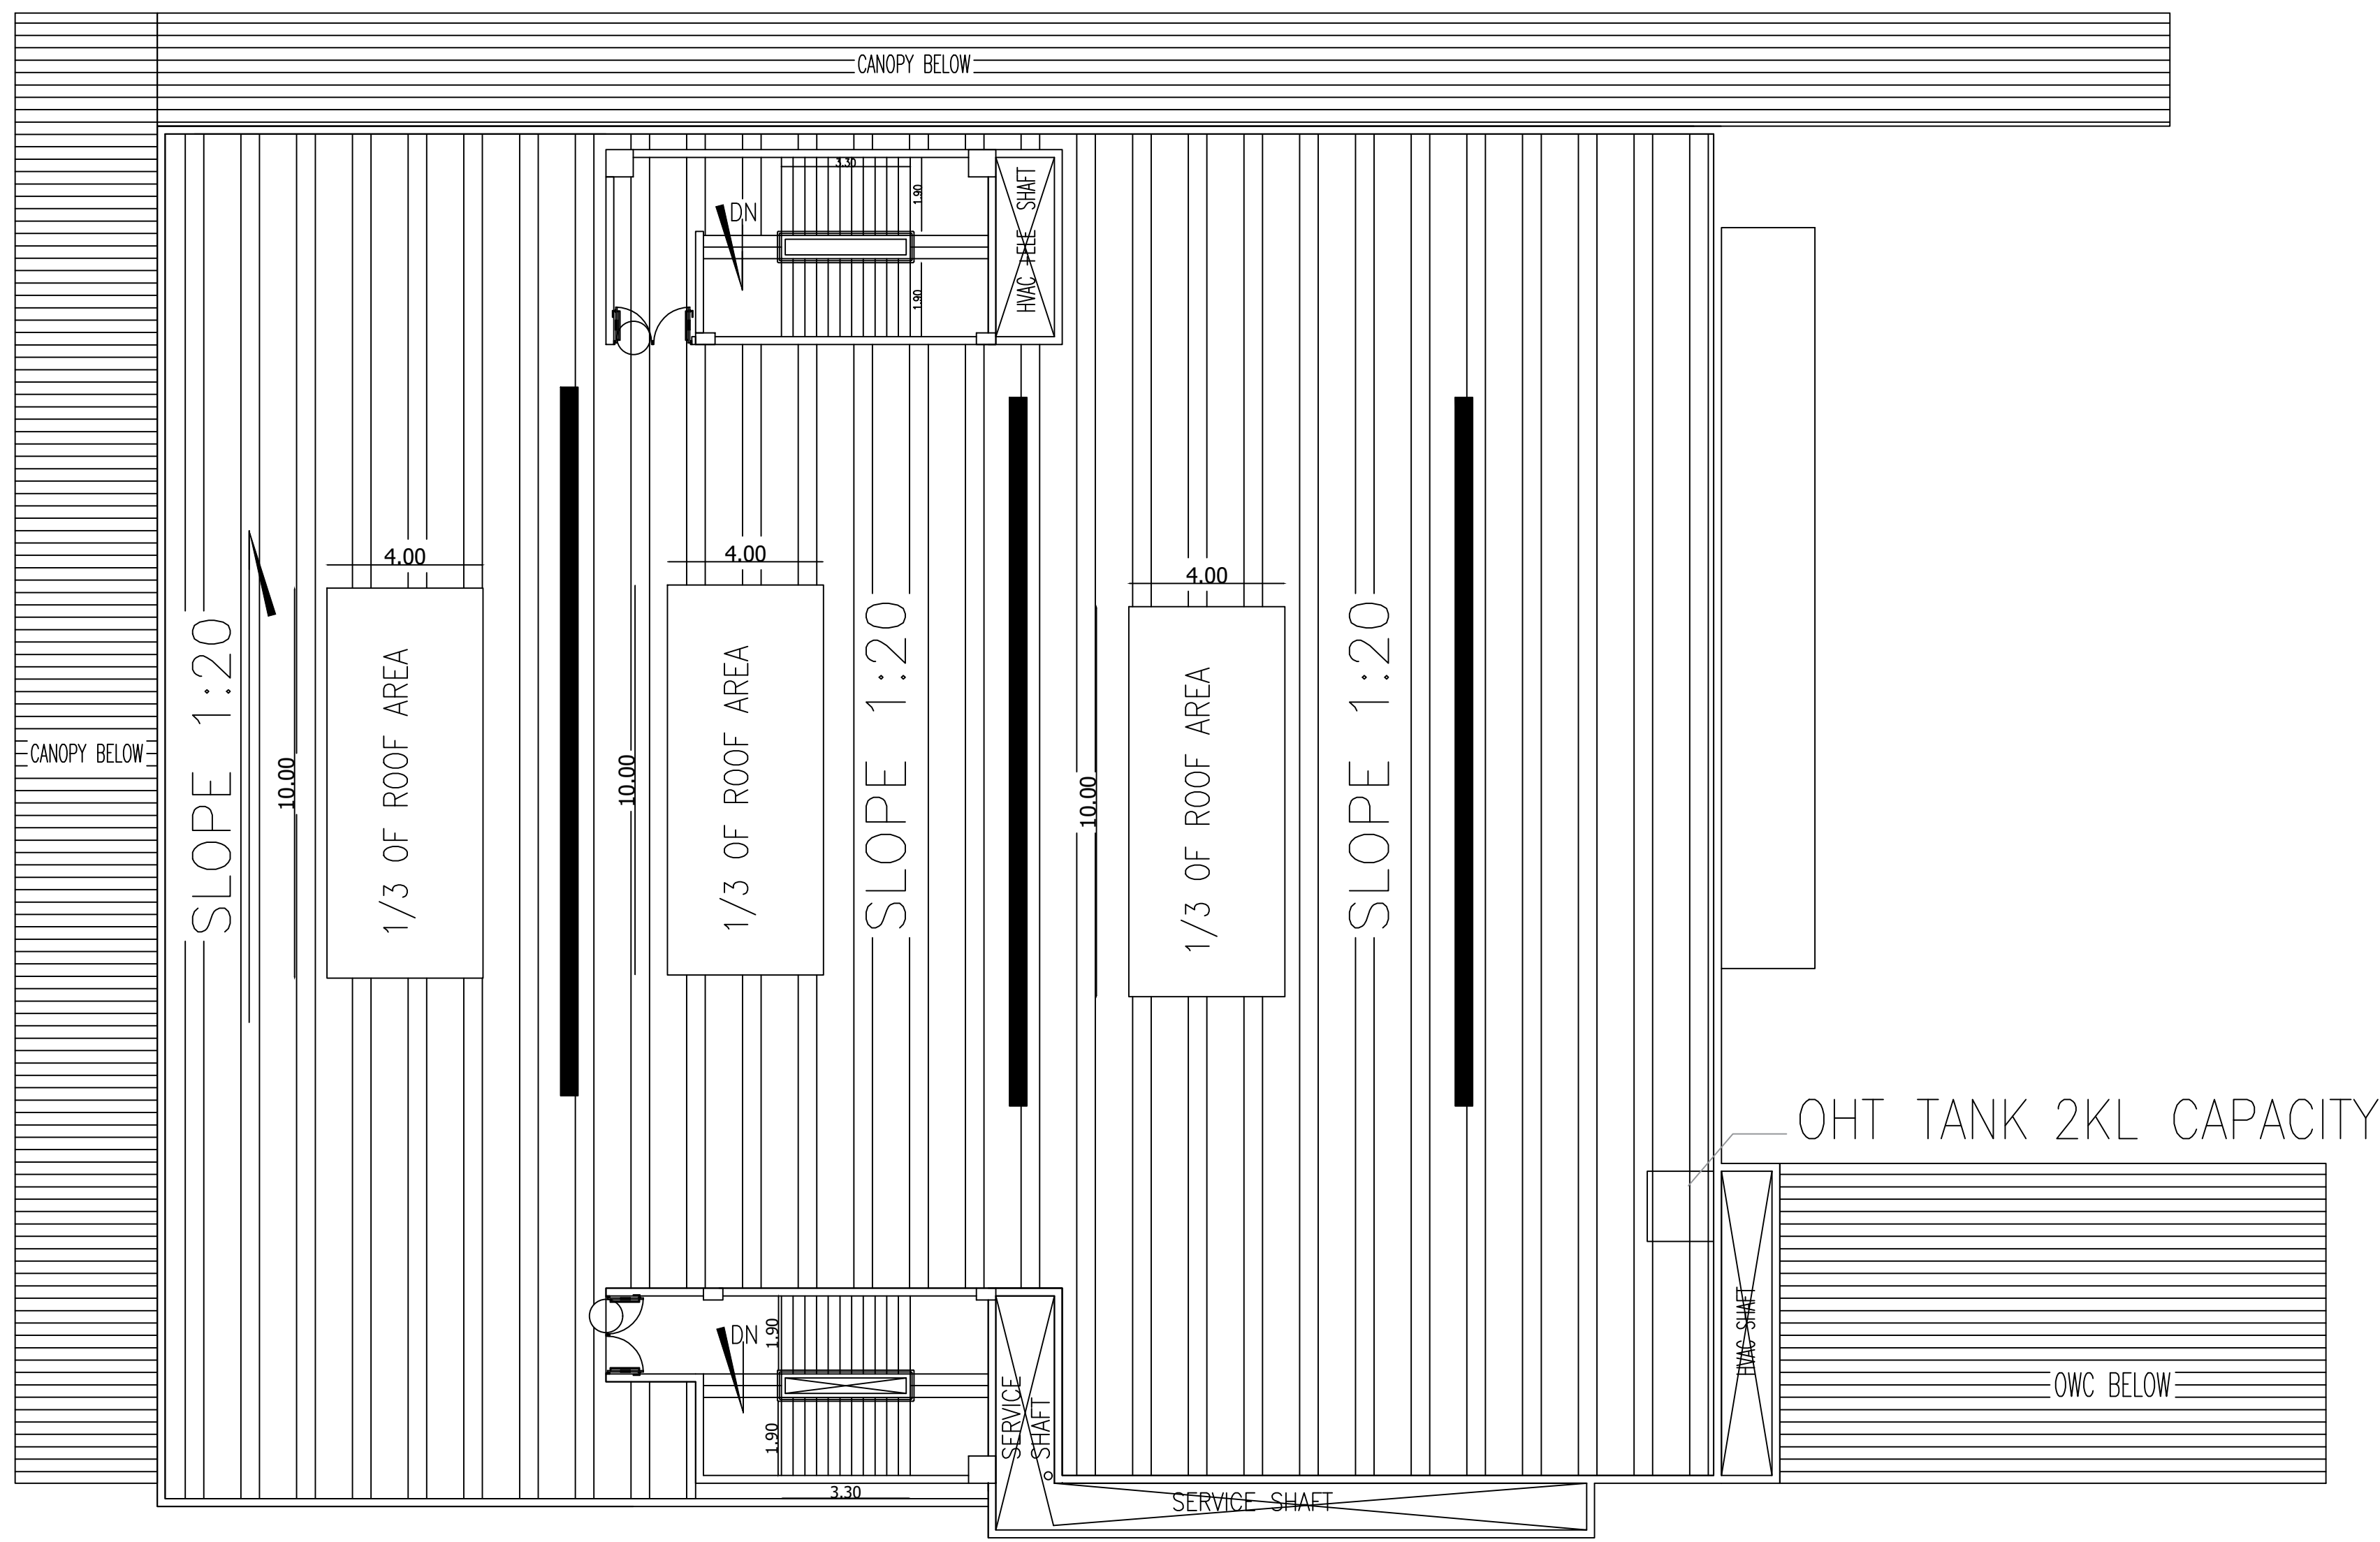


TERRACE FLOOR PLAN


BLOCK NO: 4 - TRAINING CENTRE

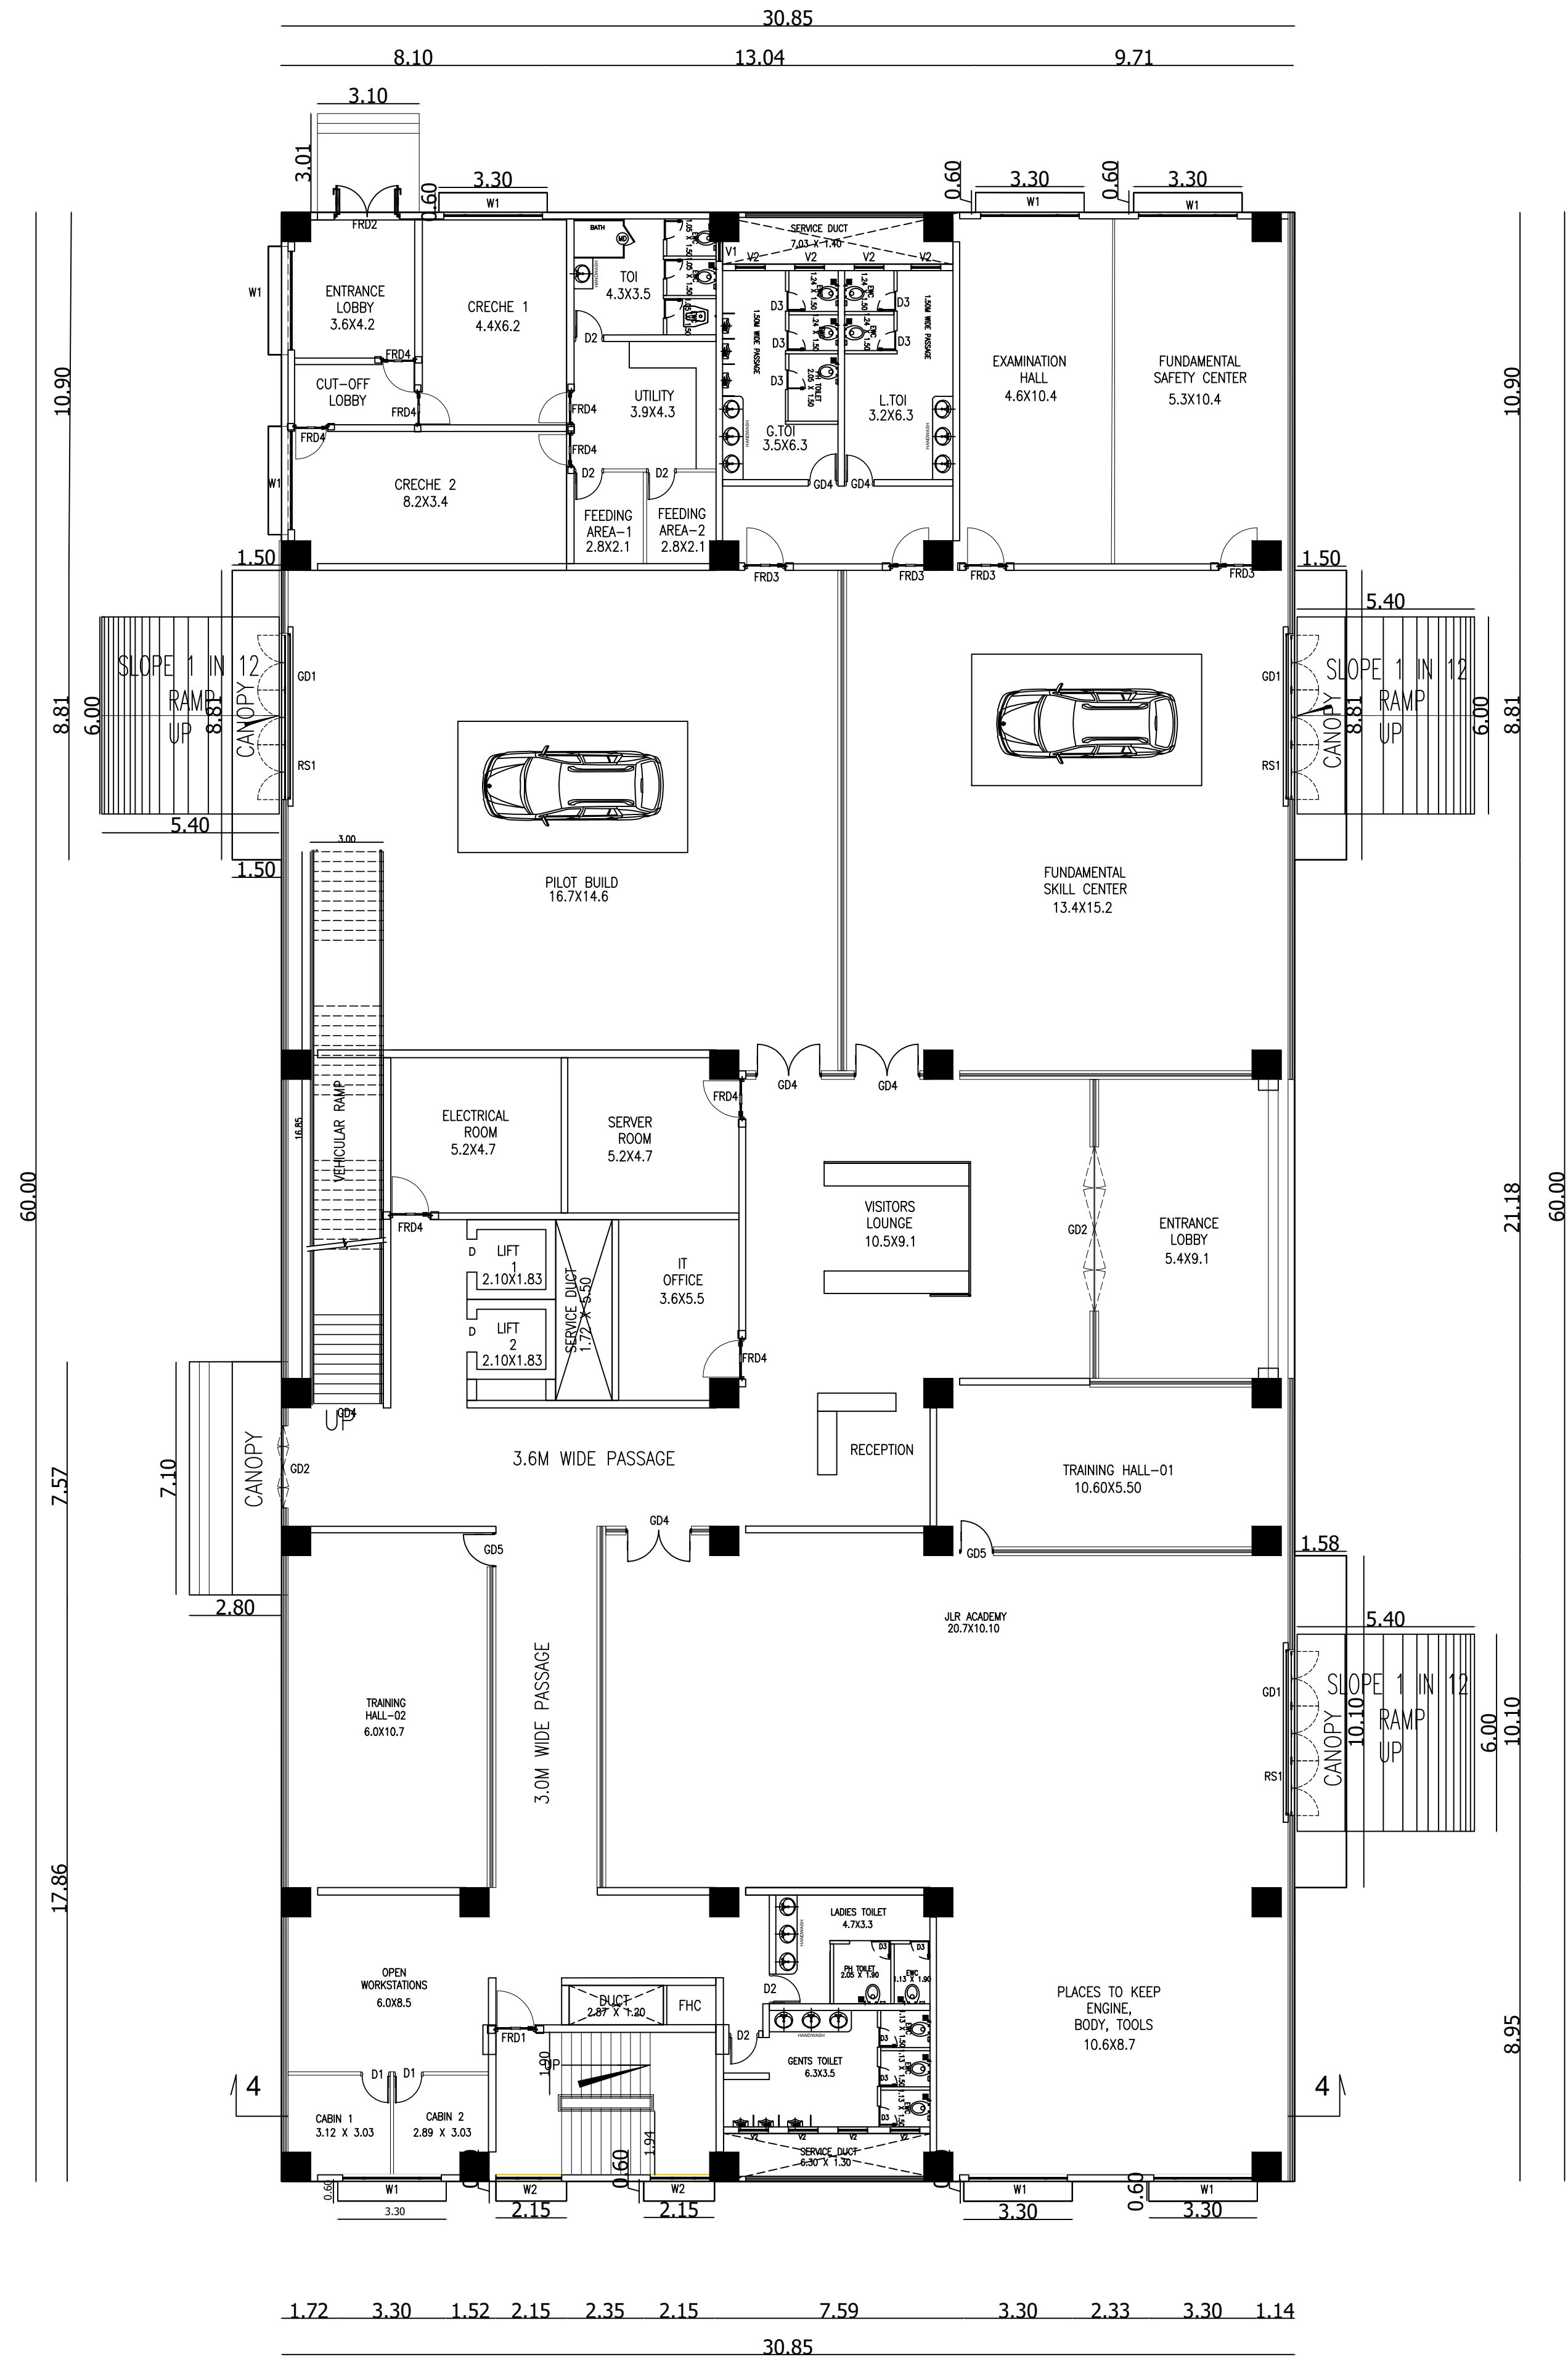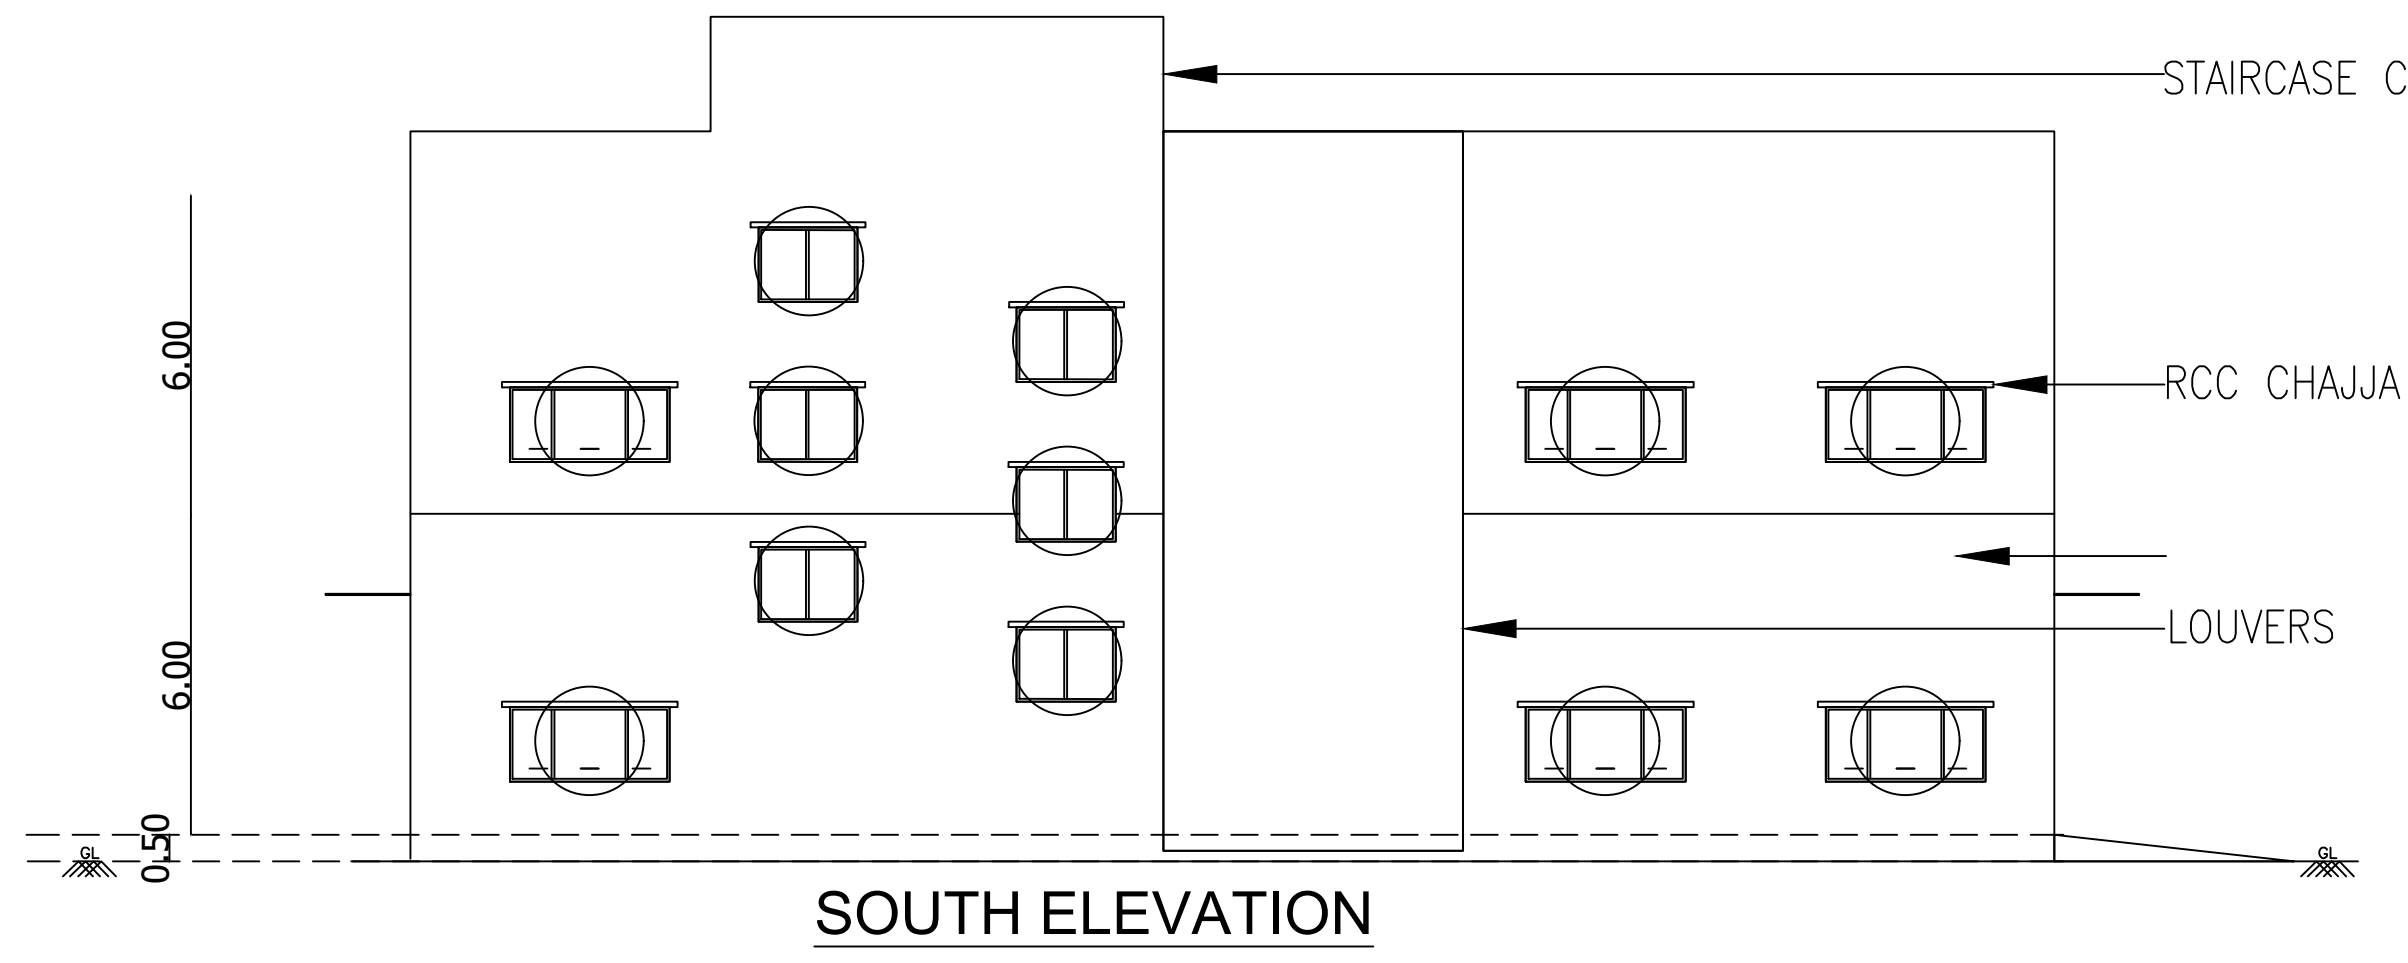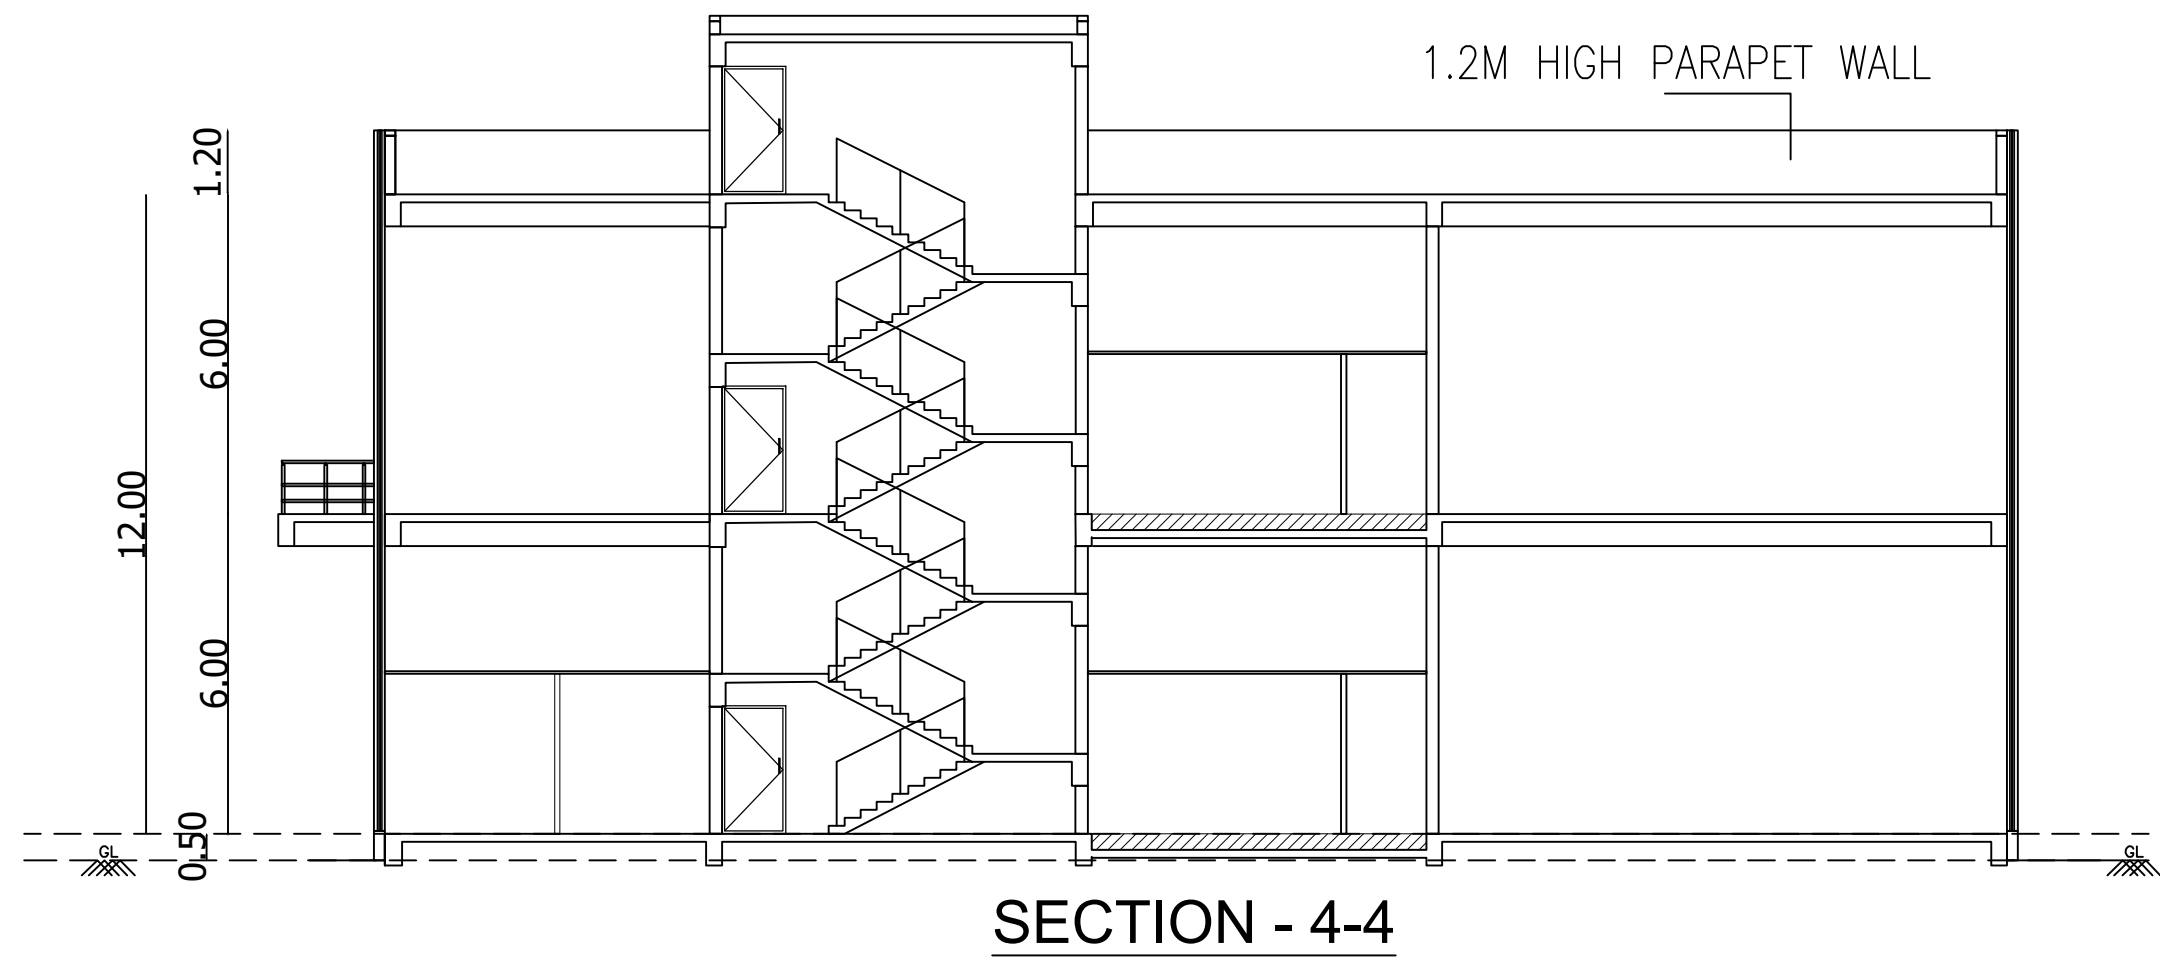

GROUND FLOOR PLAN

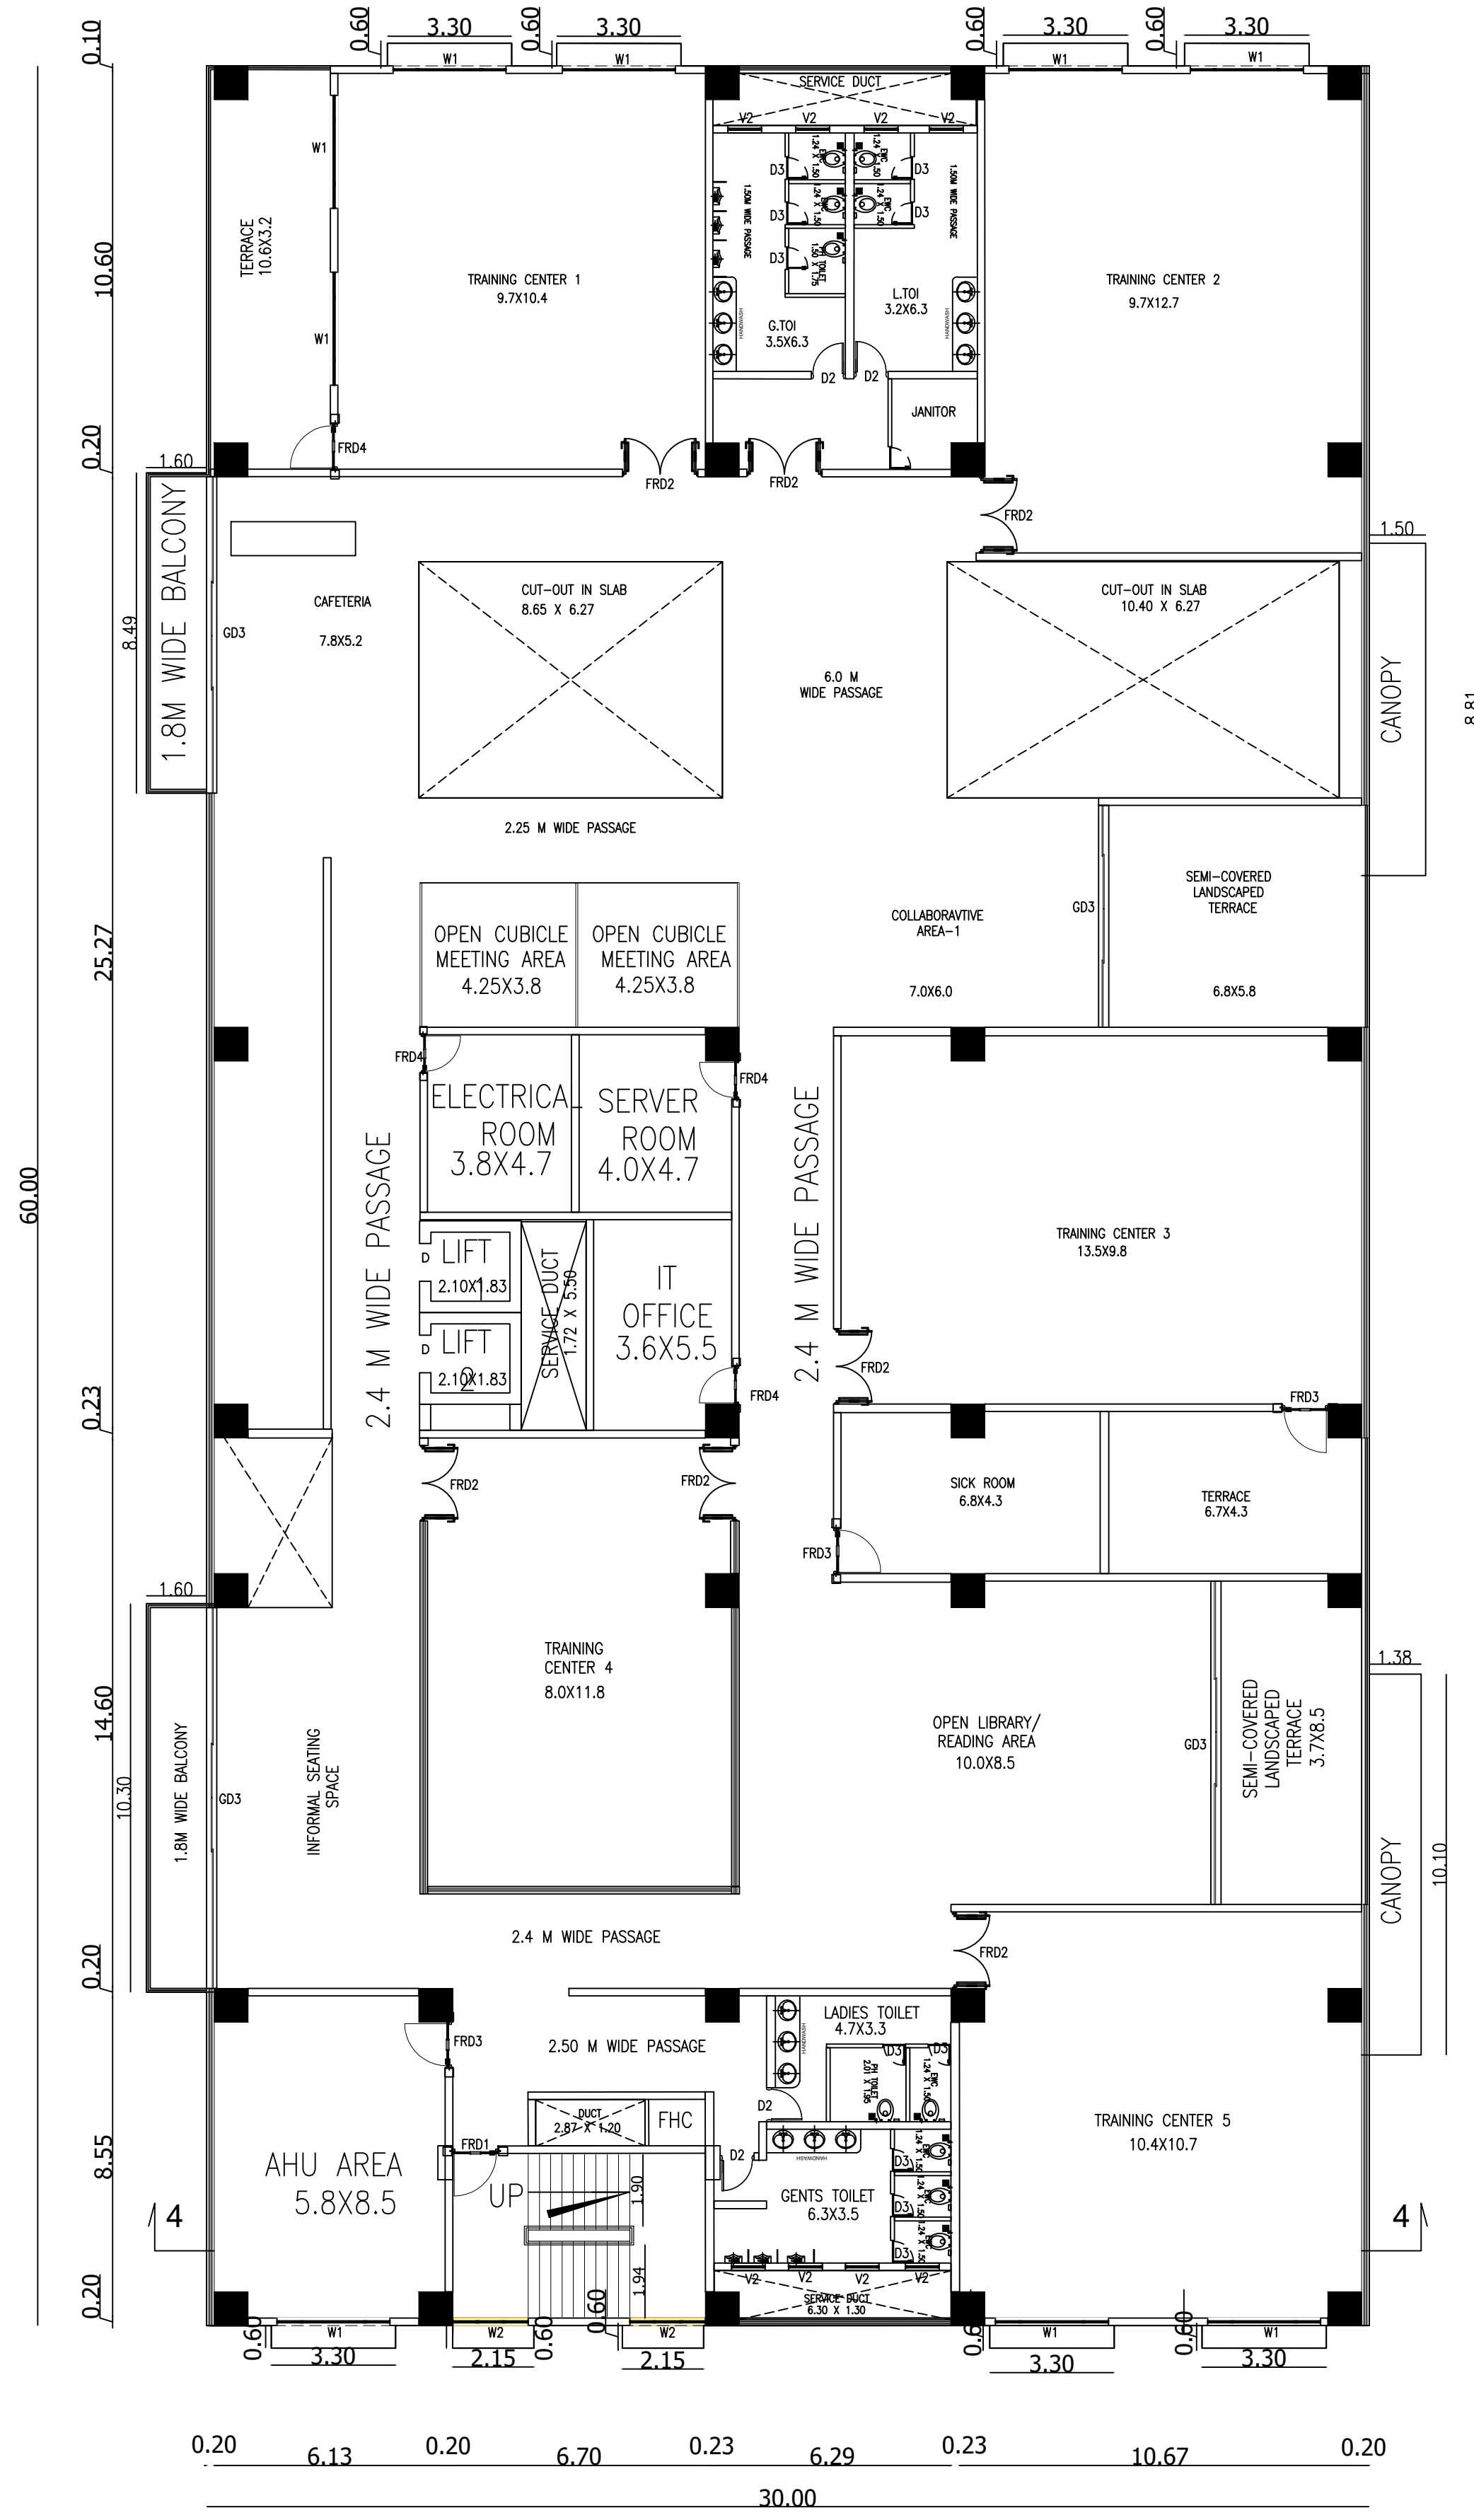

FIRST FLOOR PLAN

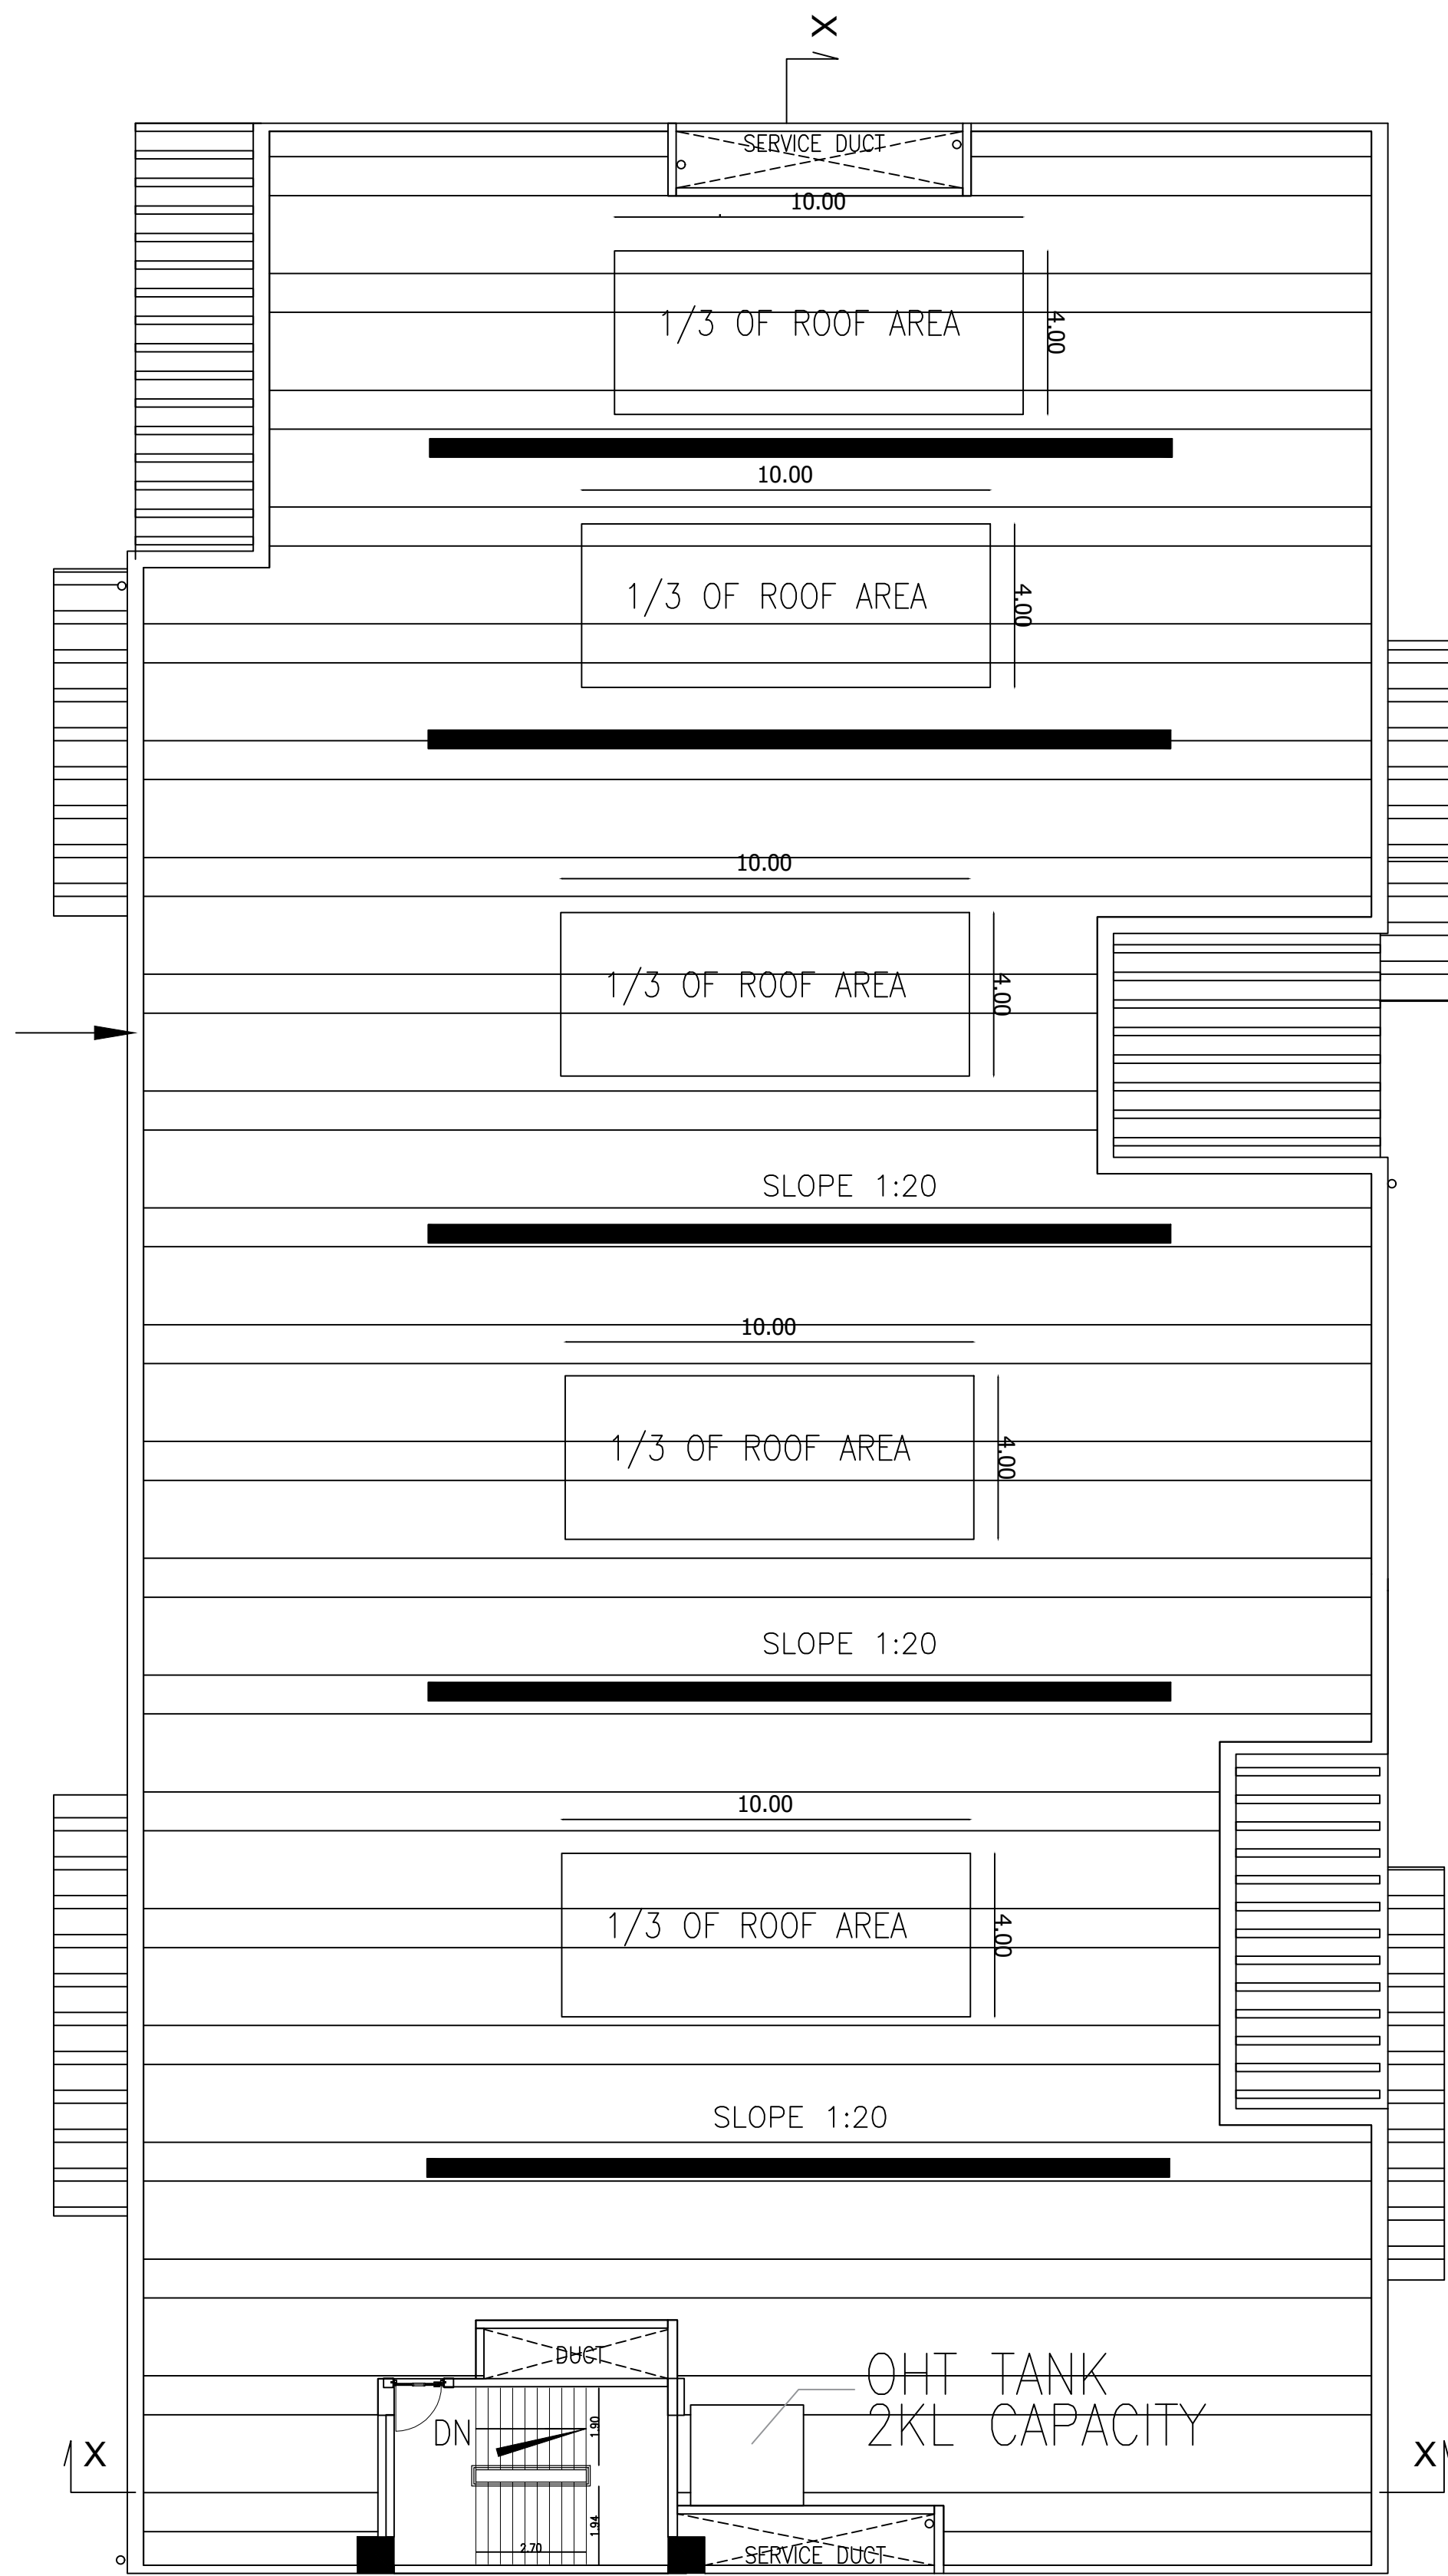


TERRACE FLOOR PLAN

SHEET NO - 05/08

PLAN SHOWING THE PROPOSED FACTORY BUILDING OF
M/s.TATA MOTORS LIMITED, FOR MANUFACTURING AND
ASSEMBLY OF PASSENGER CARS IN PLOT NO.1A&1B,
SIPCOT INDUSTRIAL PARK, PANAPARKAM, PERUVALAYAM,
THURAIYUR, NEDUMPULI VILLAGE, NEMILI TALUK,
RANIPET DISTRICT

TITLE:
PLAN, SECTION & ELEVATION OF
TRAINING CENTRE

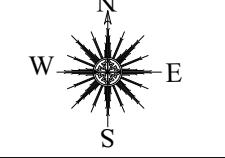

SCALE: SITE PLAN-1:2000, FLOOR PLAN 1: 400

JOINERY

TYPE	DESCRIPTION	SIZE (L X H)
FD1	FIRE DOOR -1	2000 X 2400
FD2	FIRE DOOR -2	1200 X 2400
RS1	ROLLING SHUTTER -1	8000 X 6000
RS2	ROLLING SHUTTER -2	5000 X 5000
RS3	ROLLING SHUTTER -3	3000 X 4000
RS4	ROLLING SHUTTER -4	3000 X 3000
ED1	EMERGENCY DOOR -1	1200 X 2400
D1	DOOR -1	750 X 2100
D2	DOOR -2	1000 X 2400
D3	DOOR -3	900 X 2100
GL1	LOUVER - 1	4500 X 1000
GL2	LOUVER - 2	6000 X 1000
GD1	GLASS DOOR -1	900 X 2100
GD2	GLASS DOOR -2	2150 X 2100
GD3	GLASS DOOR -3	2500 X 2100
GD4	GLASS DOOR -4	900 X 2100

MECHANICAL VENTILATION PROVIDED FOR ALL BLOCKS

COLOUR REFERENCE

ROAD	PROPOSED BUILDING
BOUNDARY	FUTURE EXPANSION



OWNER / OCCUPIER

V. SIVA, M.E.
STRUCTURAL ENGINEER GRADE-I
CGLDIST/SE/GR-I/2023/11/008

79, 4th Street, K.K.Nagar, Salem,
Villupuram - 606 401.


STRUCTURAL ENGINEER

S.M. GOMATHY & Tech. (Civil)
Registered Engineer Grade - I (RE-Gr I)


Reg No: CGLDISTREG-I/2023/06907
C1, Plot No: 39 & 40, Lakshmi Park, Rajaj Nagar,
1st Street, Hengalur, Chennai - 600 081.

REGISTERED ENGINEER Gr-I


BLOCK NO: 7 - VALUE YARD

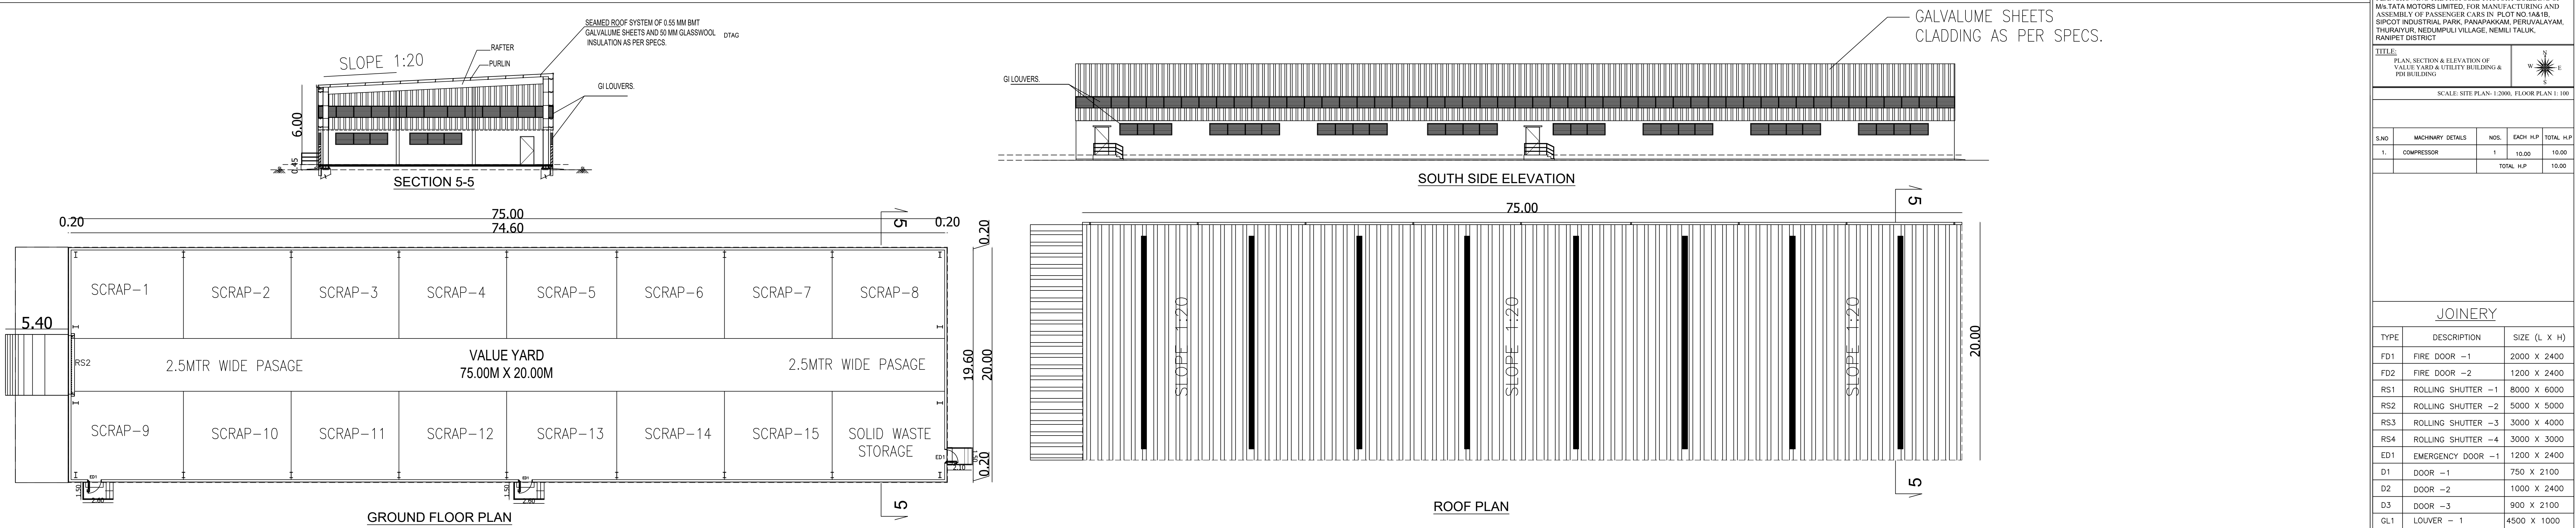

BLOCK NO: 8 - PDI BUILDING

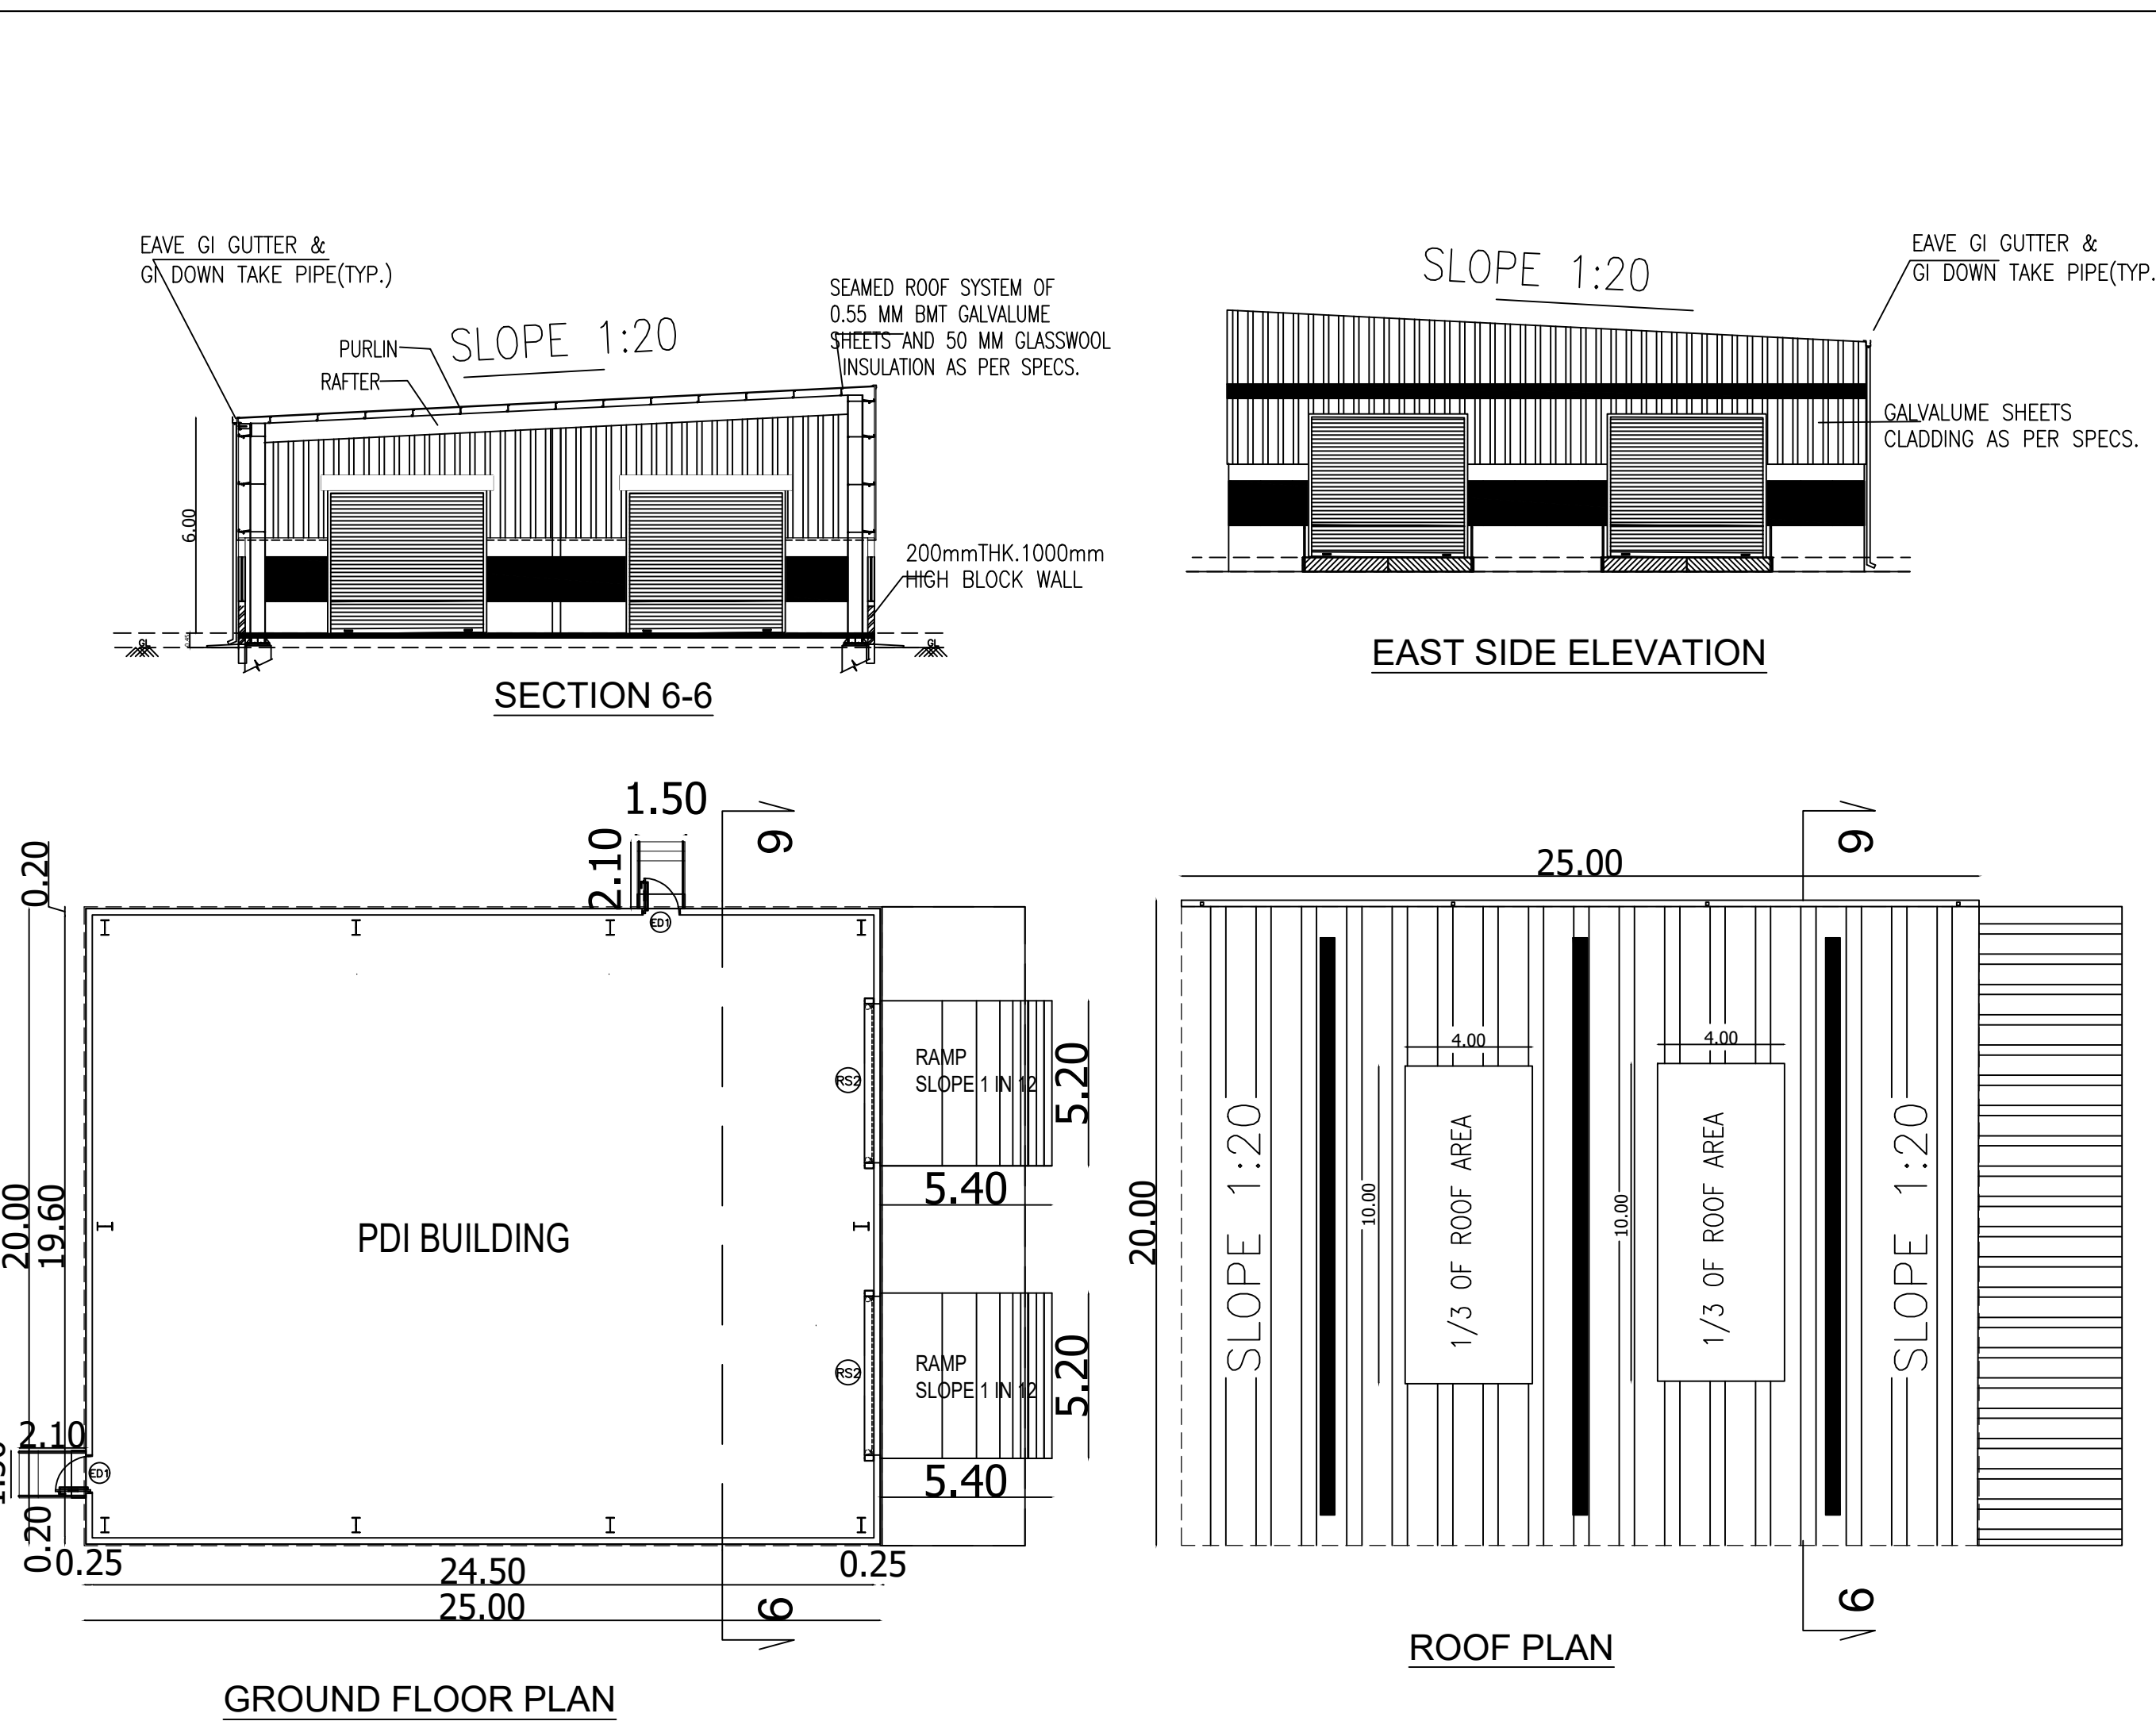

BLOCK NO: 9 - UTILITY BUILDING

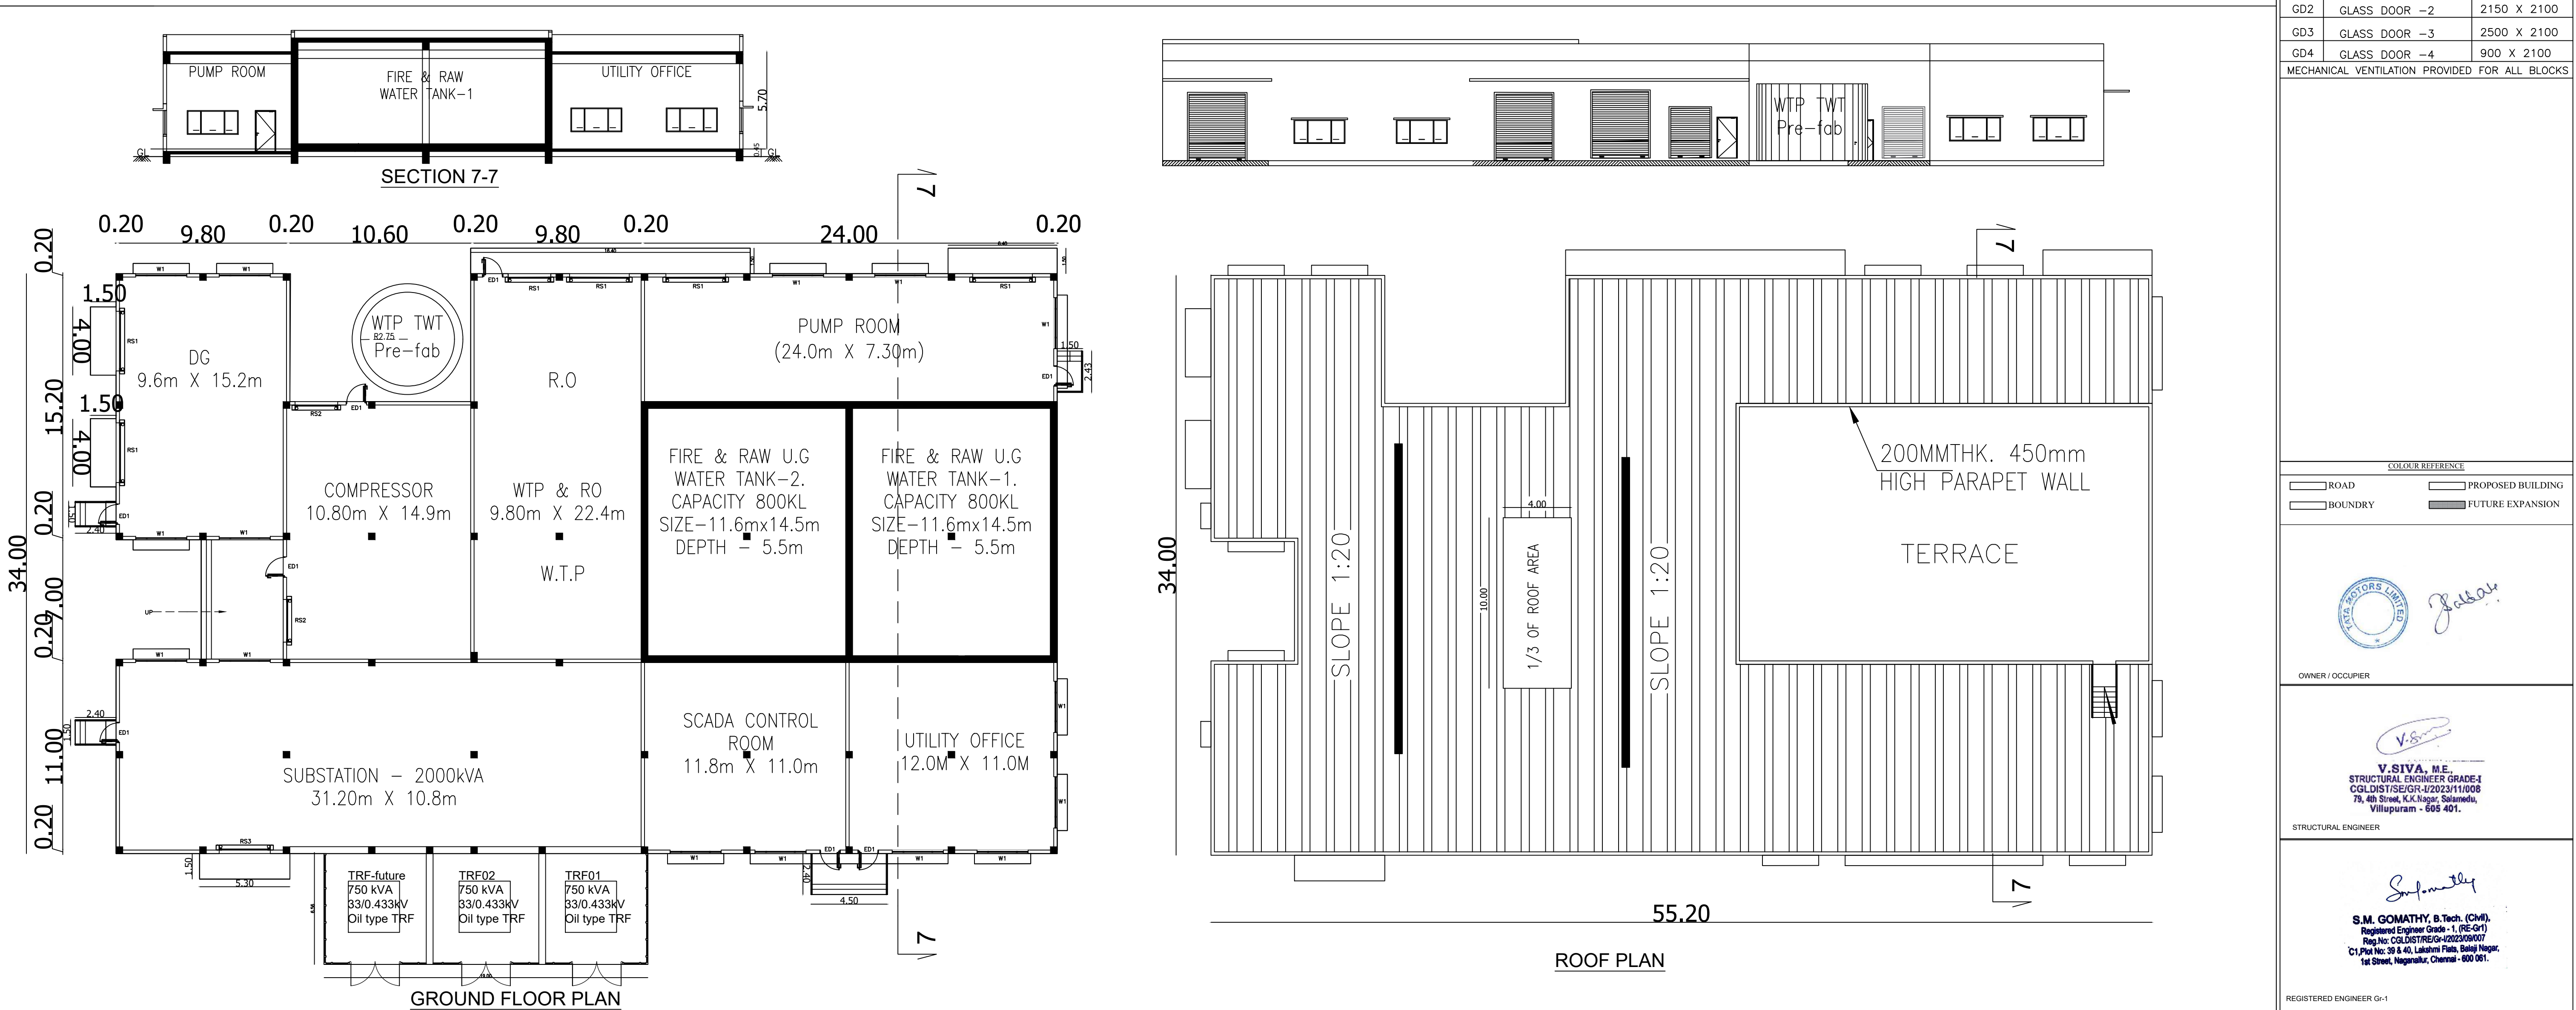

SHEET NO - 06/08

PLAN SHOWING THE PROPOSED FACTORY BUILDING OF MA TATA MOTORS LIMITED, FOR MANUFACTURING AND ASSEMBLY OF PASSENGER CARS IN PLOT NO 1A&1B, SIPCOT INDUSTRIAL PARK, PANAPAKKAM, PERURAJAHAM, THURAIYUR, NEDUMPUKULI VILLAGE, NEMILI TALUK, RANIPET DISTRICT

TITLE: PLAN, SECTION & ELEVATION OF VALUE YARD & UTILITY BUILDING & PDI BUILDING

SCALE: SITE PLAN- 1:2000, FLOOR PLAN- 1:100

W 5

S.NO	MACHINERY DETAILS	NOS.	EACH H.P	TOTAL H.P
1.	COMPRESSOR	1	10.00	10.00
			TOTAL H.P	10.00

JOINERY

TYPE	DESCRIPTION	SIZE (L X H)
FD1	FIRE DOOR -1	2000 X 2400
FD2	FIRE DOOR -2	1200 X 2400
RS1	ROLLING SHUTTER -1	8000 X 6000
RS2	ROLLING SHUTTER -2	5000 X 5000
RS3	ROLLING SHUTTER -3	3000 X 4000
RS4	ROLLING SHUTTER -4	3000 X 3000
ED1	EMERGENCY DOOR -1	1200 X 2400
D1	DOOR -1	750 X 2100
D2	DOOR -2	1000 X 2400
D3	DOOR -3	900 X 2100
GL1	LOUVER - 1	4500 X 1000
GL2	LOUVER - 2	6000 X 1000
GD1	GLASS DOOR -1	900 X 2100
GD2	GLASS DOOR -2	2150 X 2100
GD3	GLASS DOOR -3	2500 X 2100
GD4	GLASS DOOR -4	900 X 2100

MECHANICAL VENTILATION PROVIDED FOR ALL BLOCKS

LEGEND

ROAD

BOUNDARY

PROPOSED BUILDING

FUTURE EXPANSION

OWNER / OCCUPYER


V.SIVA, M.E.
STRUCTURAL ENGINEER GRADE 2
C.O. NO. 12345678901234567890
75, 8th Street, K.A. Nagar, Salem,
Tamil Nadu - 646 001.

STRUCTURAL ENGINEER


S.M. GOMATHY & Tech. (Pvt.)
Registered Engineer Grade - 1, (P.E. No.)
Reg. No. 123456789012345678901
C-1, Plot No. 10 & 11, Lakshmi Park, Salem Nagar,
1st Street, Nagapattinam, Chennai - 605 001.

REGISTERED ENGINEER (S-1)

BLOCK NO: 13 FUEL YARD

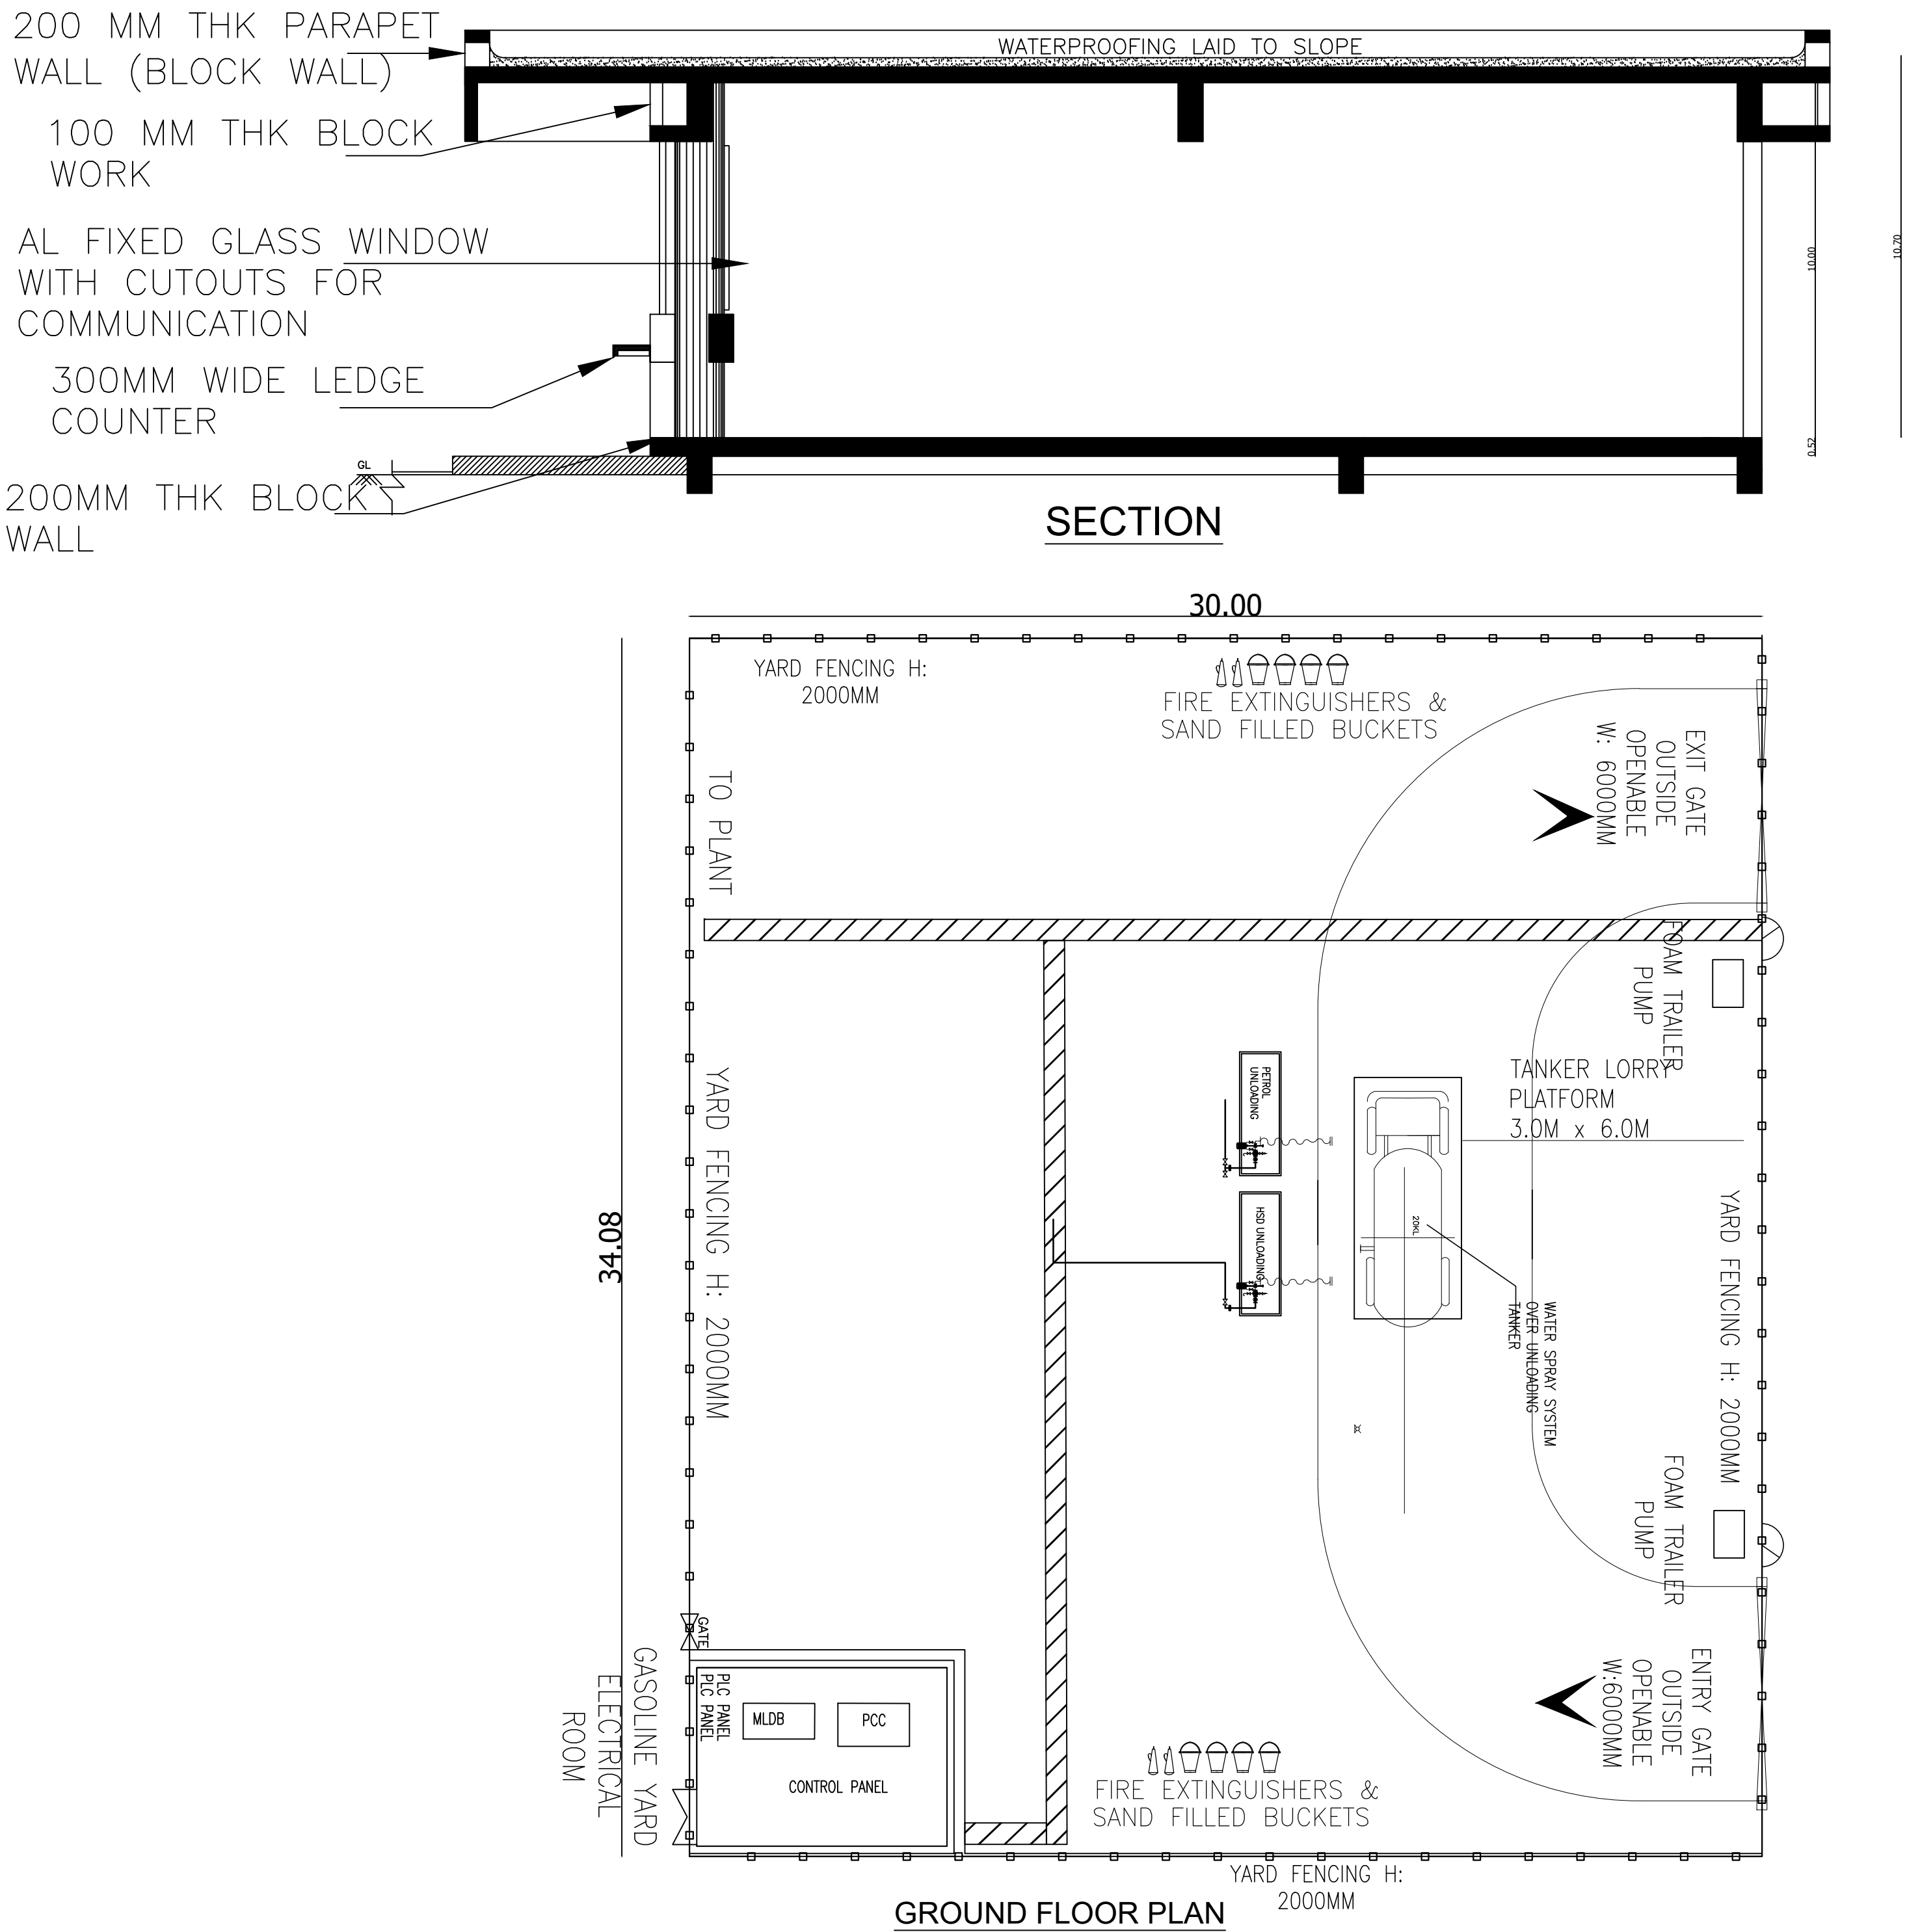

BLOCK NO: 14 - SEWAGE TREATMENT PLANT

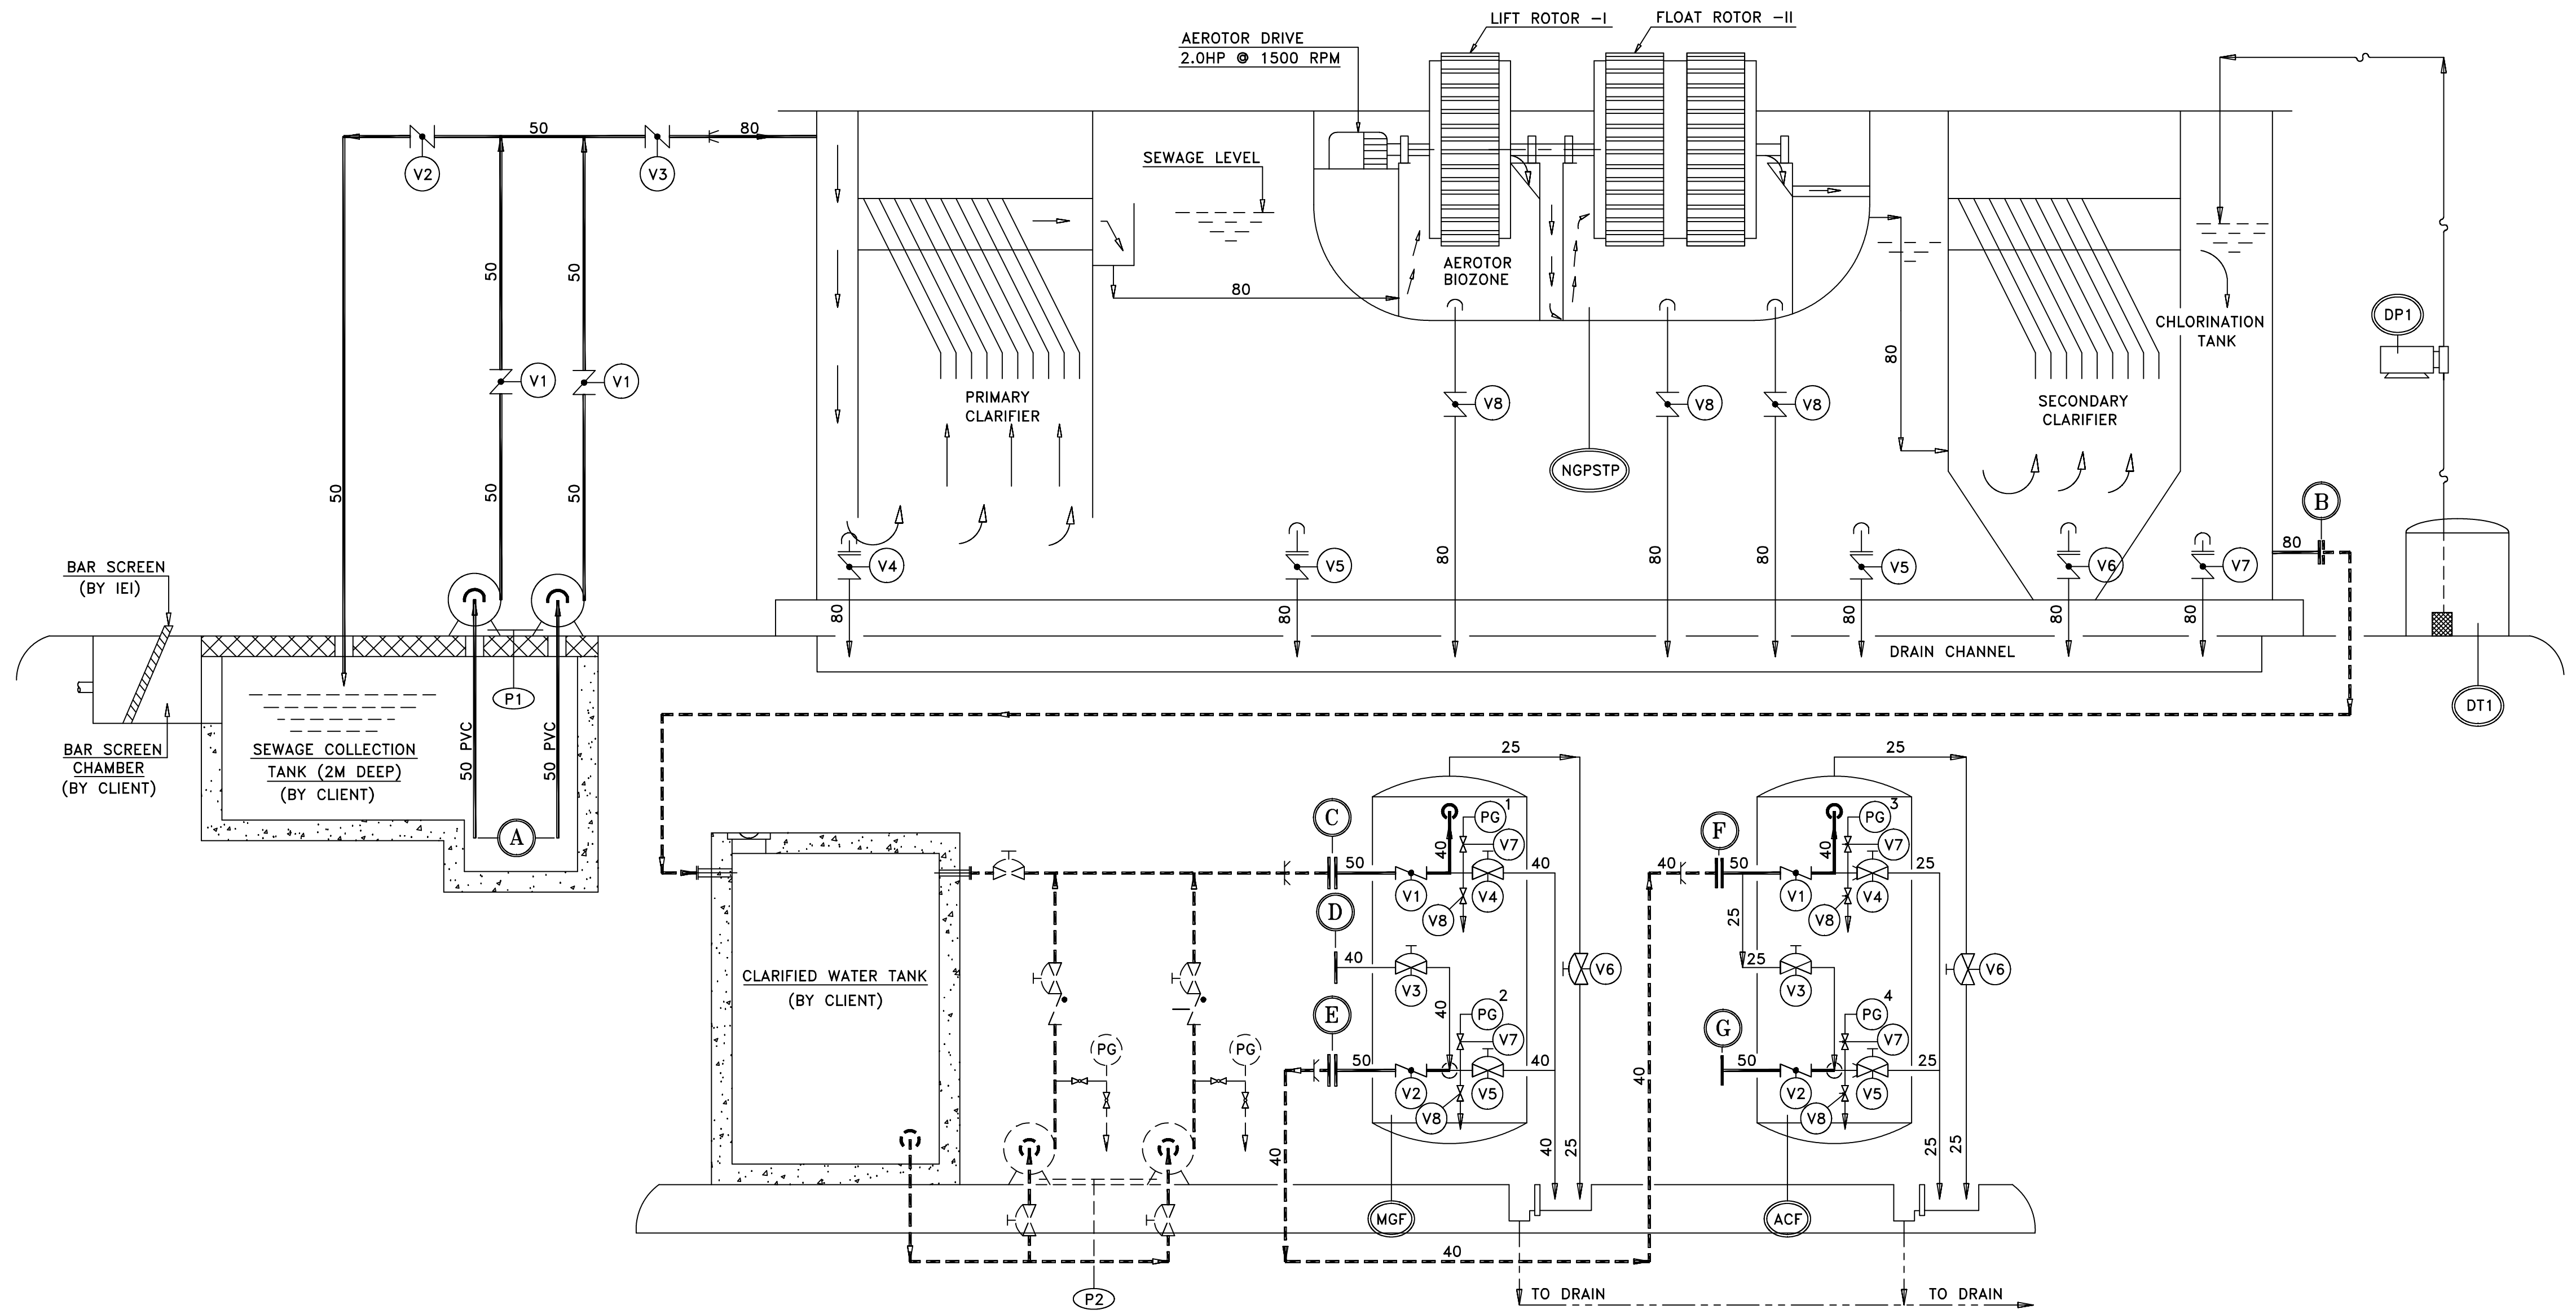

SHEET NO - 07/08

PLAN SHOWING THE PROPOSED FACTORY BUILDING OF M/s.TATA MOTORS LIMITED, FOR MANUFACTURING AND ASSEMBLY OF PASSENGER CARS IN PLOT NO.1A&1B, SIPCOT INDUSTRIAL PARK, PANAPAKKAM, PERIYALAYAM, THURAIYUR, NEDUMPULI VILLAGE, NEMILI TALUK, RANIPET DISTRICT

TITLE:
PLAN, SECTION & ELEVATION OF FUEL YARD, STD. PUMP ROOM, SECURITY, DRIVERS RESTROOM, CHALLAN ENTRY & GATE HOUSE


SCALE: SITE PLAN- 1:2000, FLOOR PLAN 1: 400

JOINERY


TYPE	DESCRIPTION	SIZE (L X H)
FD1	FIRE DOOR -1	2000 X 2400
FD2	FIRE DOOR -2	1200 X 2400
RS1	ROLLING SHUTTER -1	8000 X 6000
RS2	ROLLING SHUTTER -2	5000 X 5000
RS3	ROLLING SHUTTER -3	3000 X 4000
RS4	ROLLING SHUTTER -4	3000 X 3000
ED1	EMERGENCY DOOR -1	1200 X 2400
D1	DOOR -1	750 X 2100
D2	DOOR -2	1000 X 2400
D3	DOOR -3	900 X 2100
GL1	LOUVER - 1	4500 X 1000
GL2	LOUVER - 2	6000 X 1000
GD1	GLASS DOOR -1	900 X 2100
GD2	GLASS DOOR -2	2150 X 2100
GD3	GLASS DOOR -3	2500 X 2100
GD4	GLASS DOOR -4	900 X 2100

MECHANICAL VENTILATION PROVIDED FOR ALL BLOCKS


BLOCK NO: 5 - SECURITY

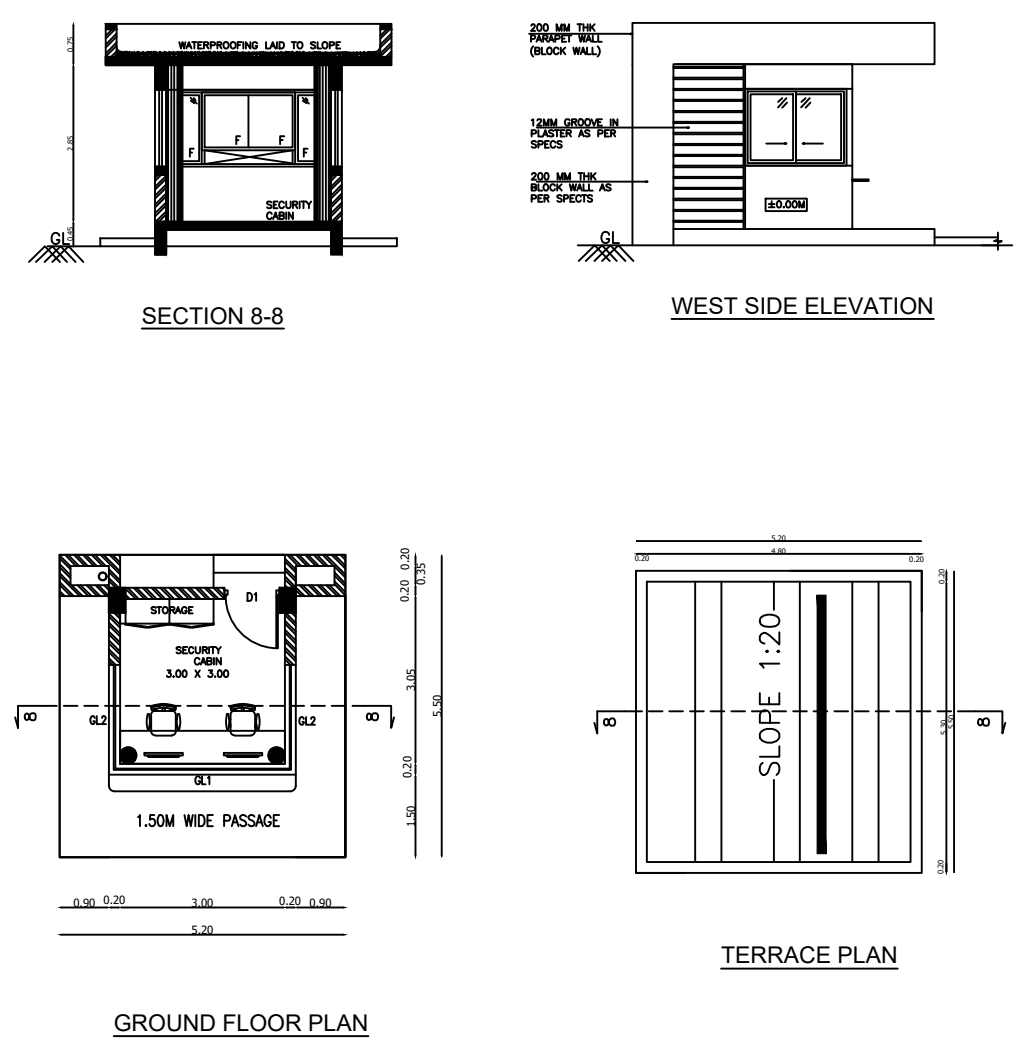


BLOCK NO: 10 - DRIVERS RESTROOM

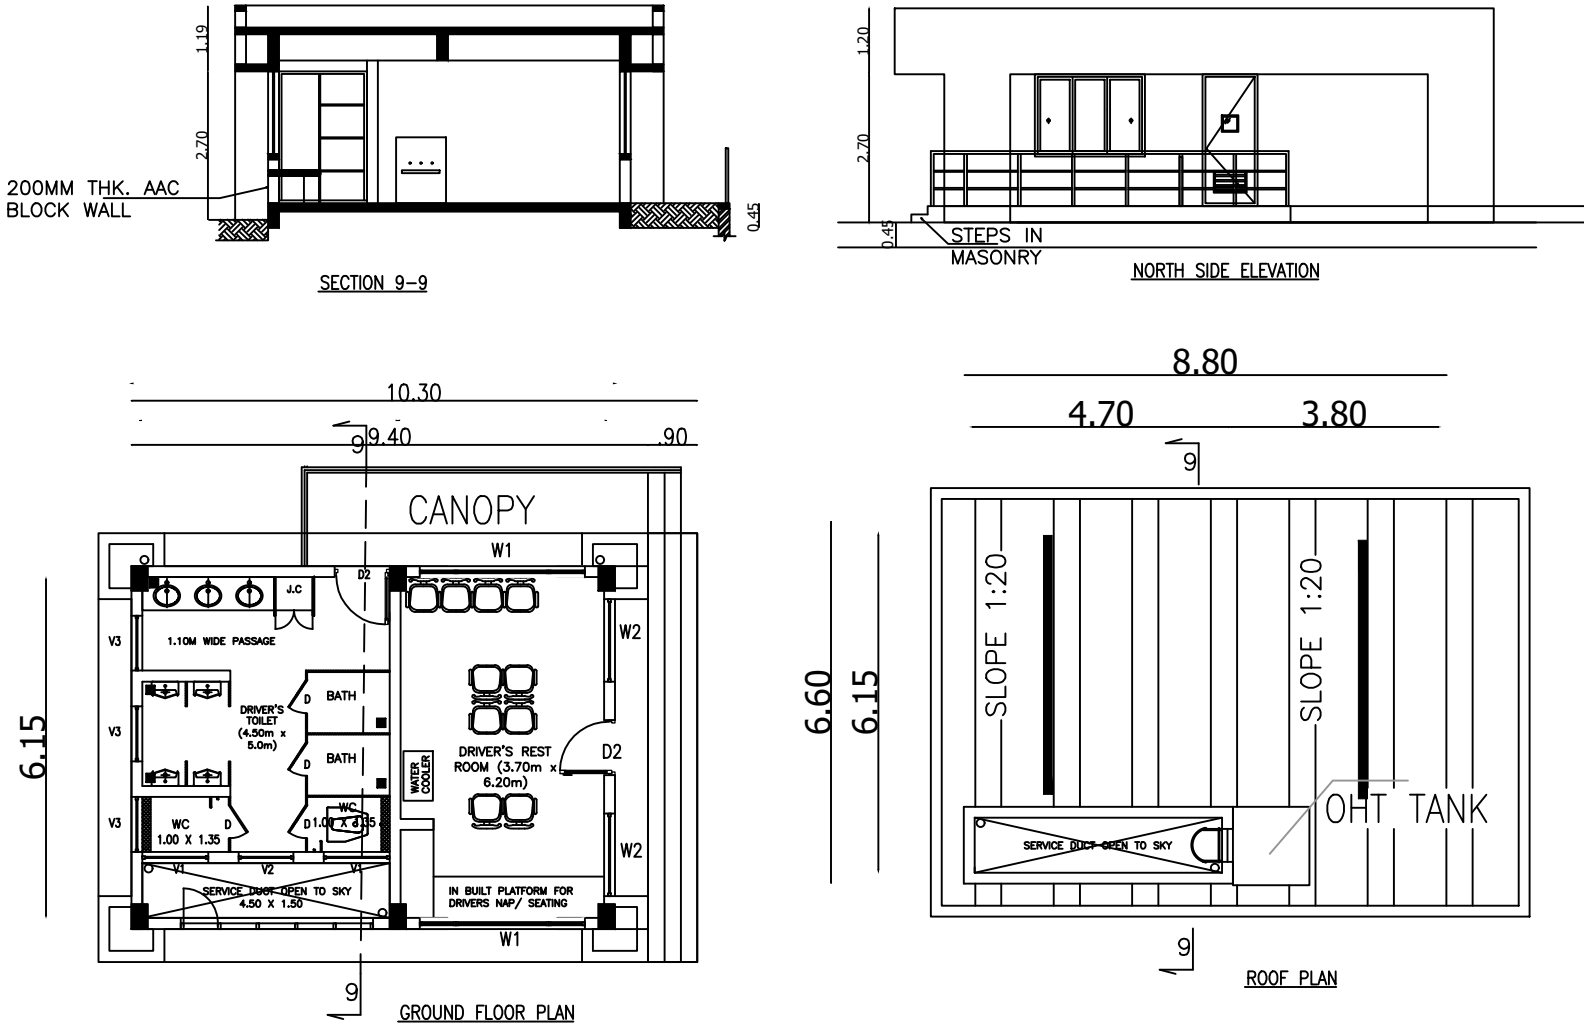


BLOCK NO: 12 - SECURITY CABIN

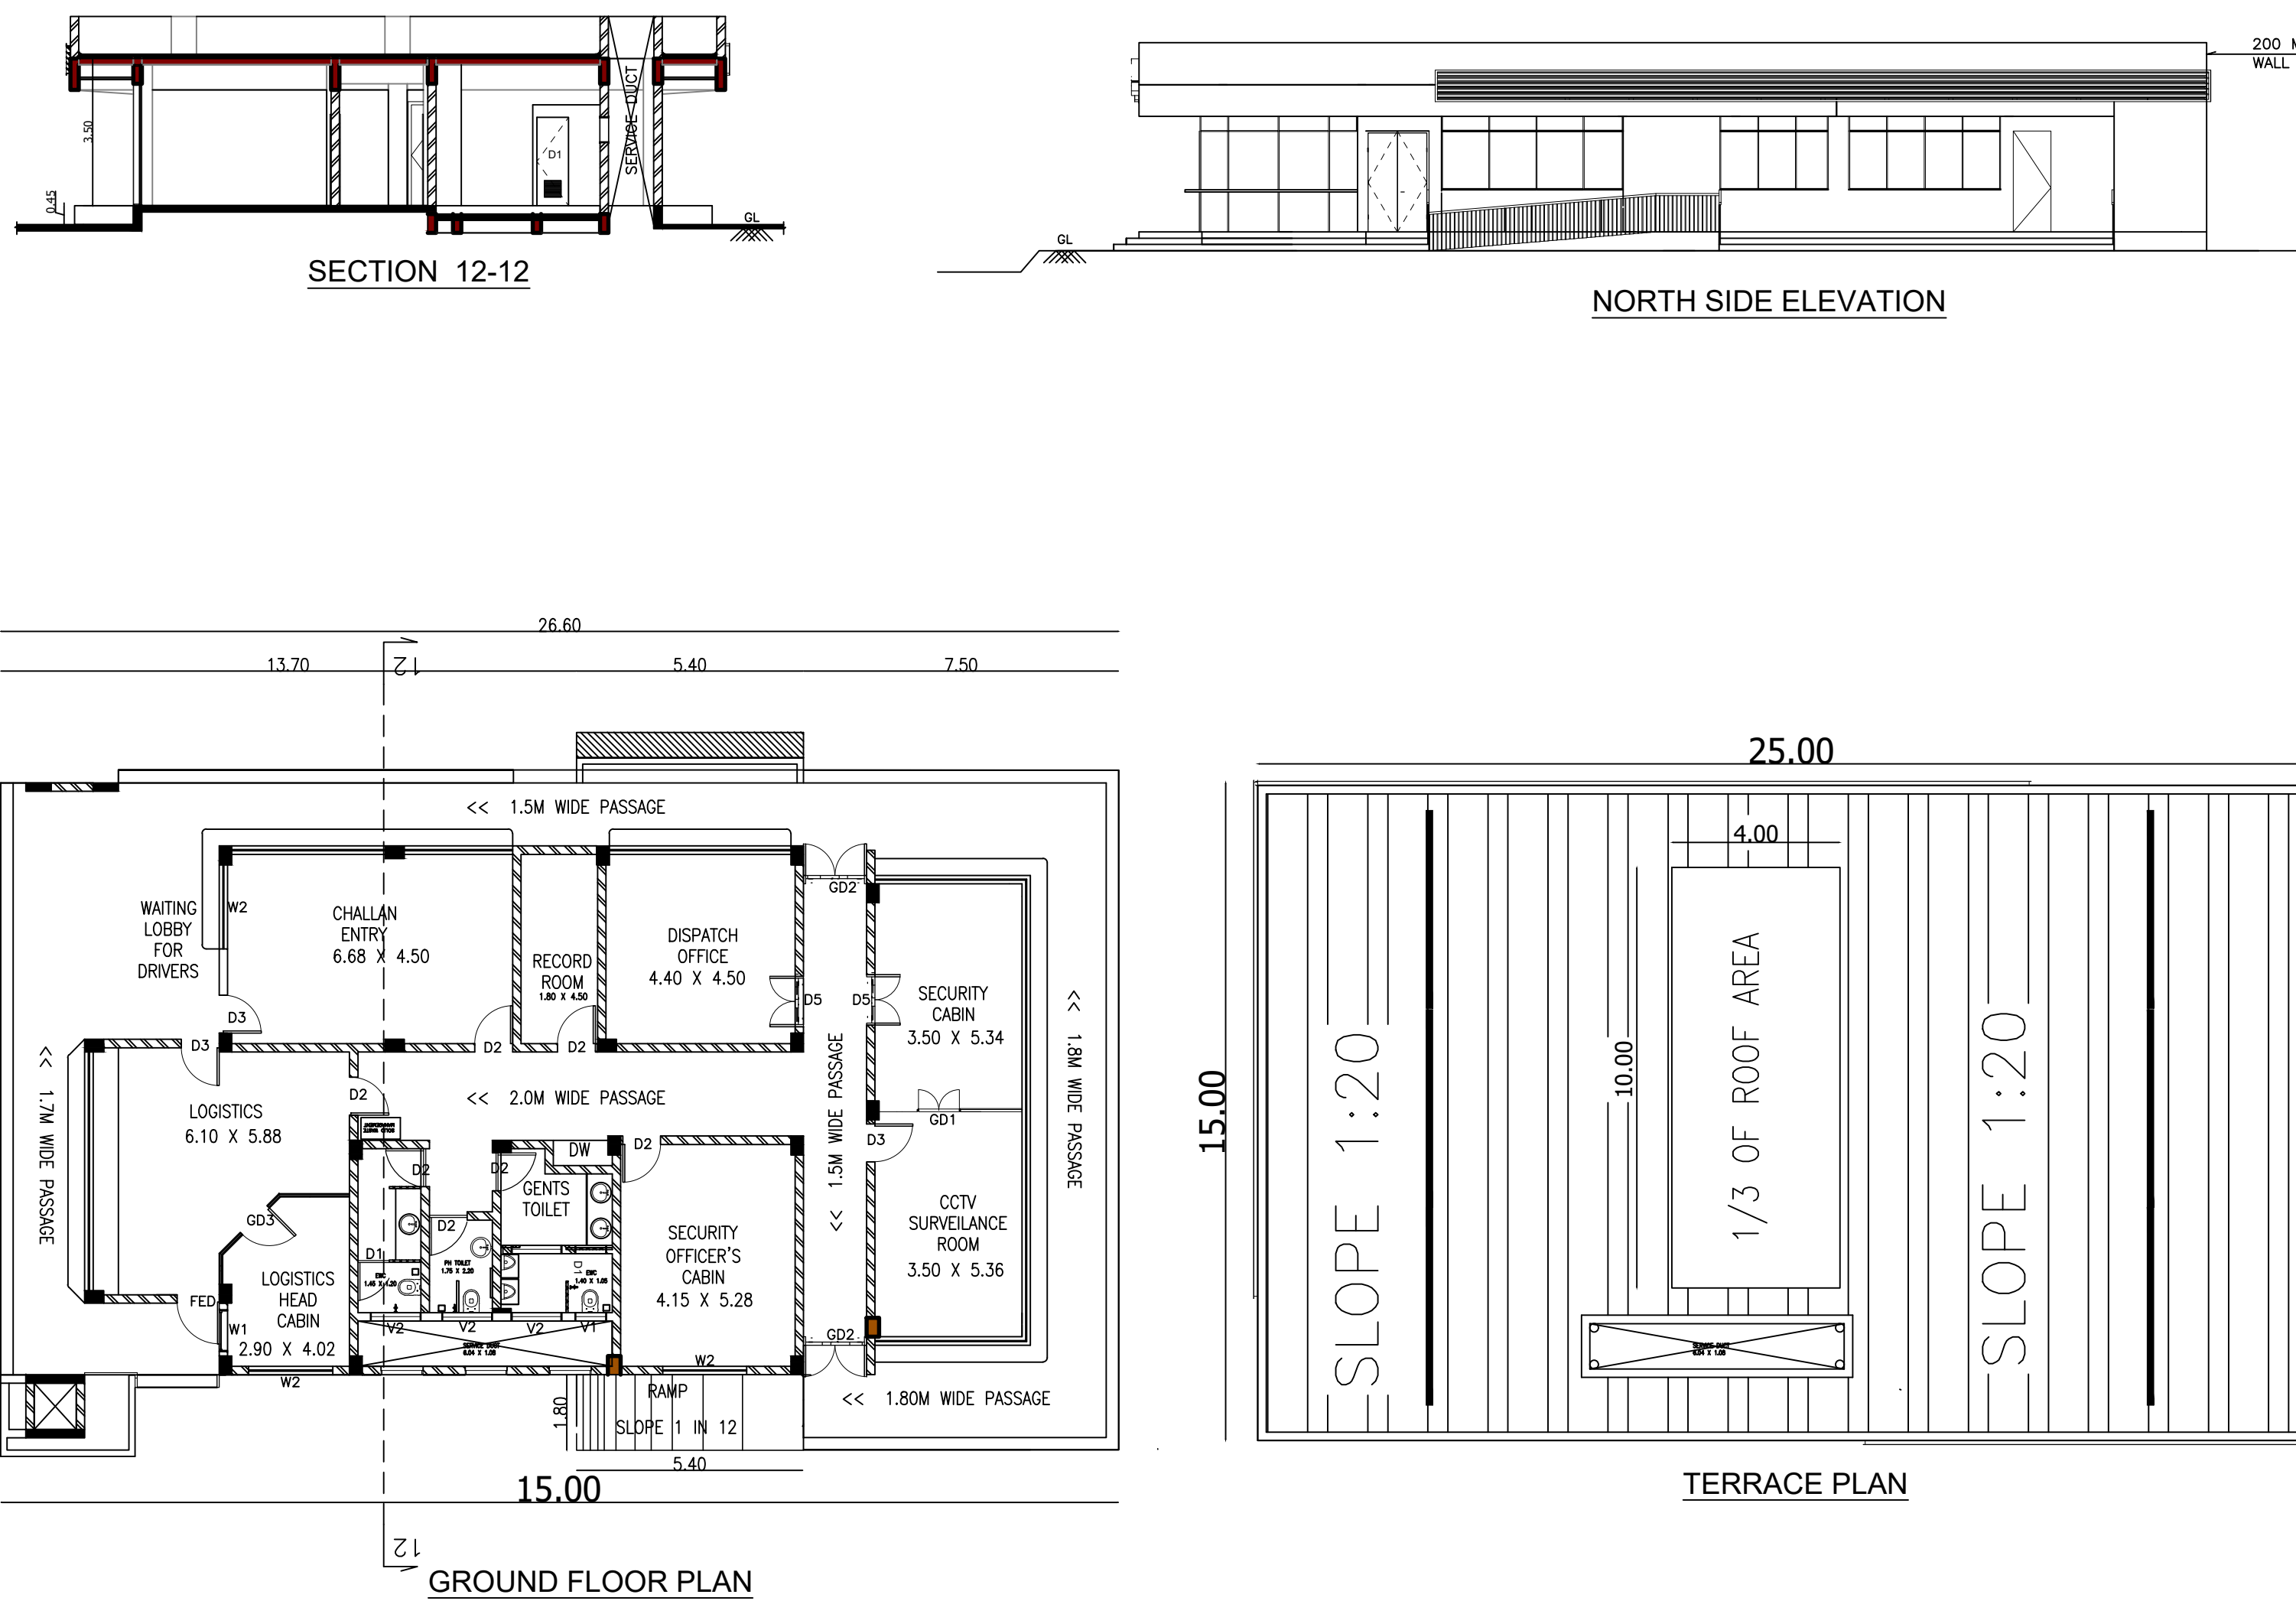


BLOCK NO: 15 - PUMP ROOM

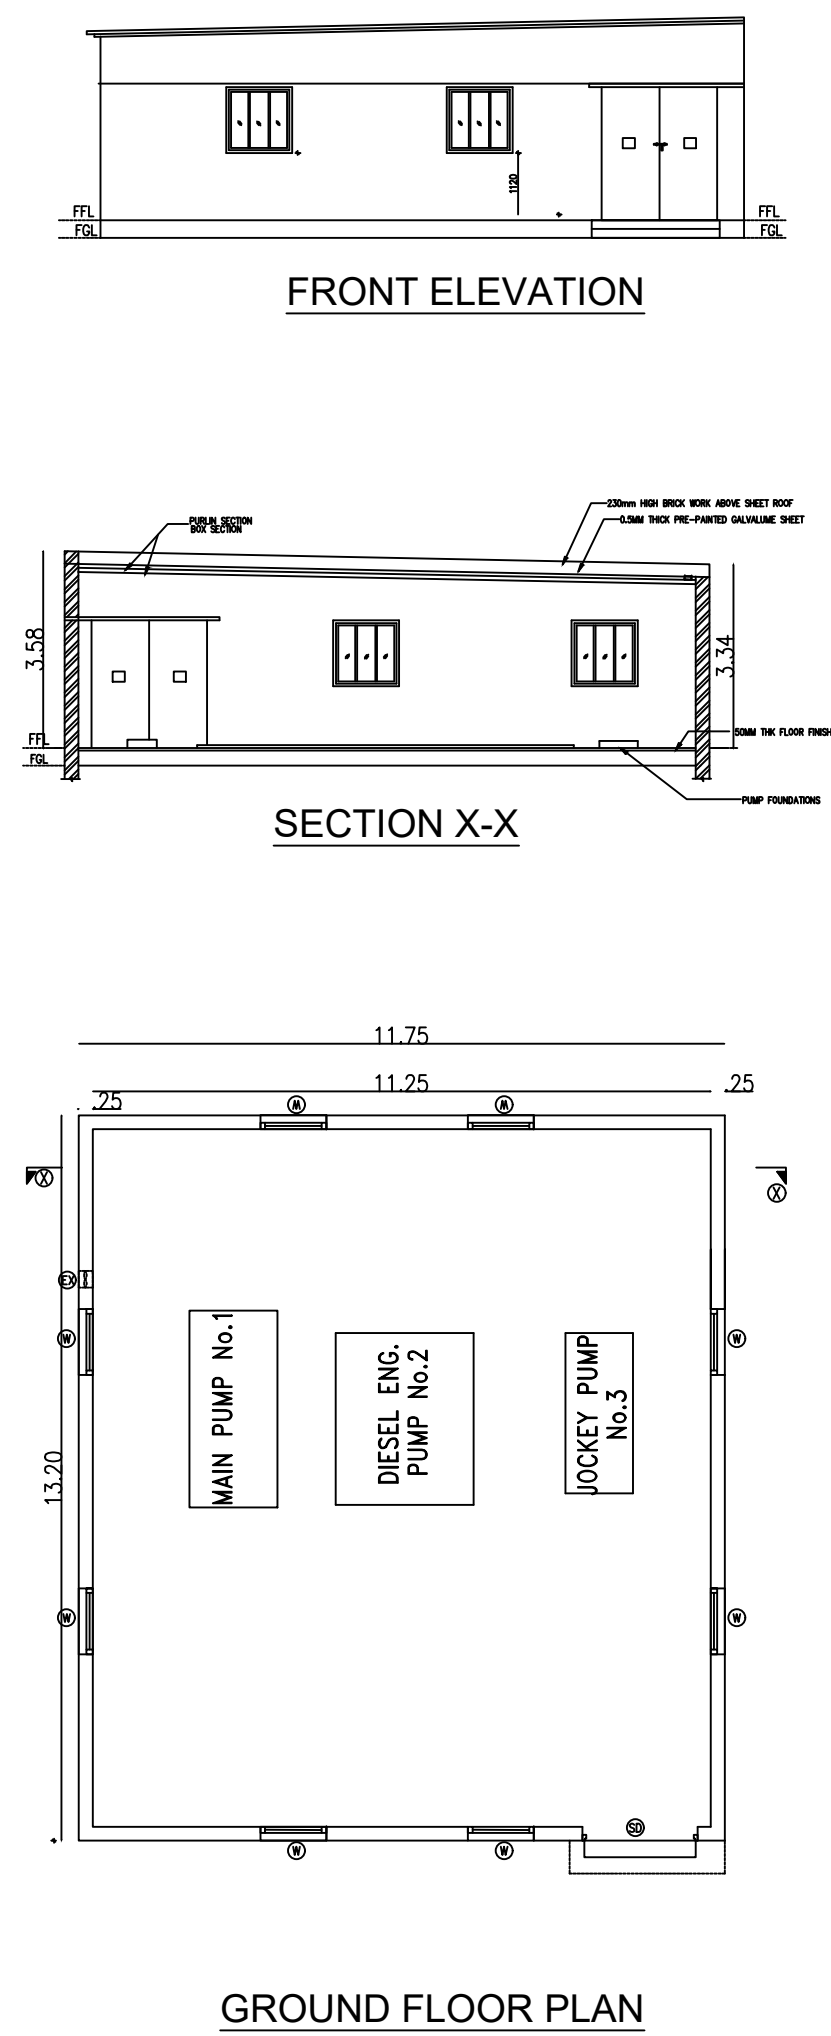

BLOCK NO: 11 - CHALLAN ENTRY

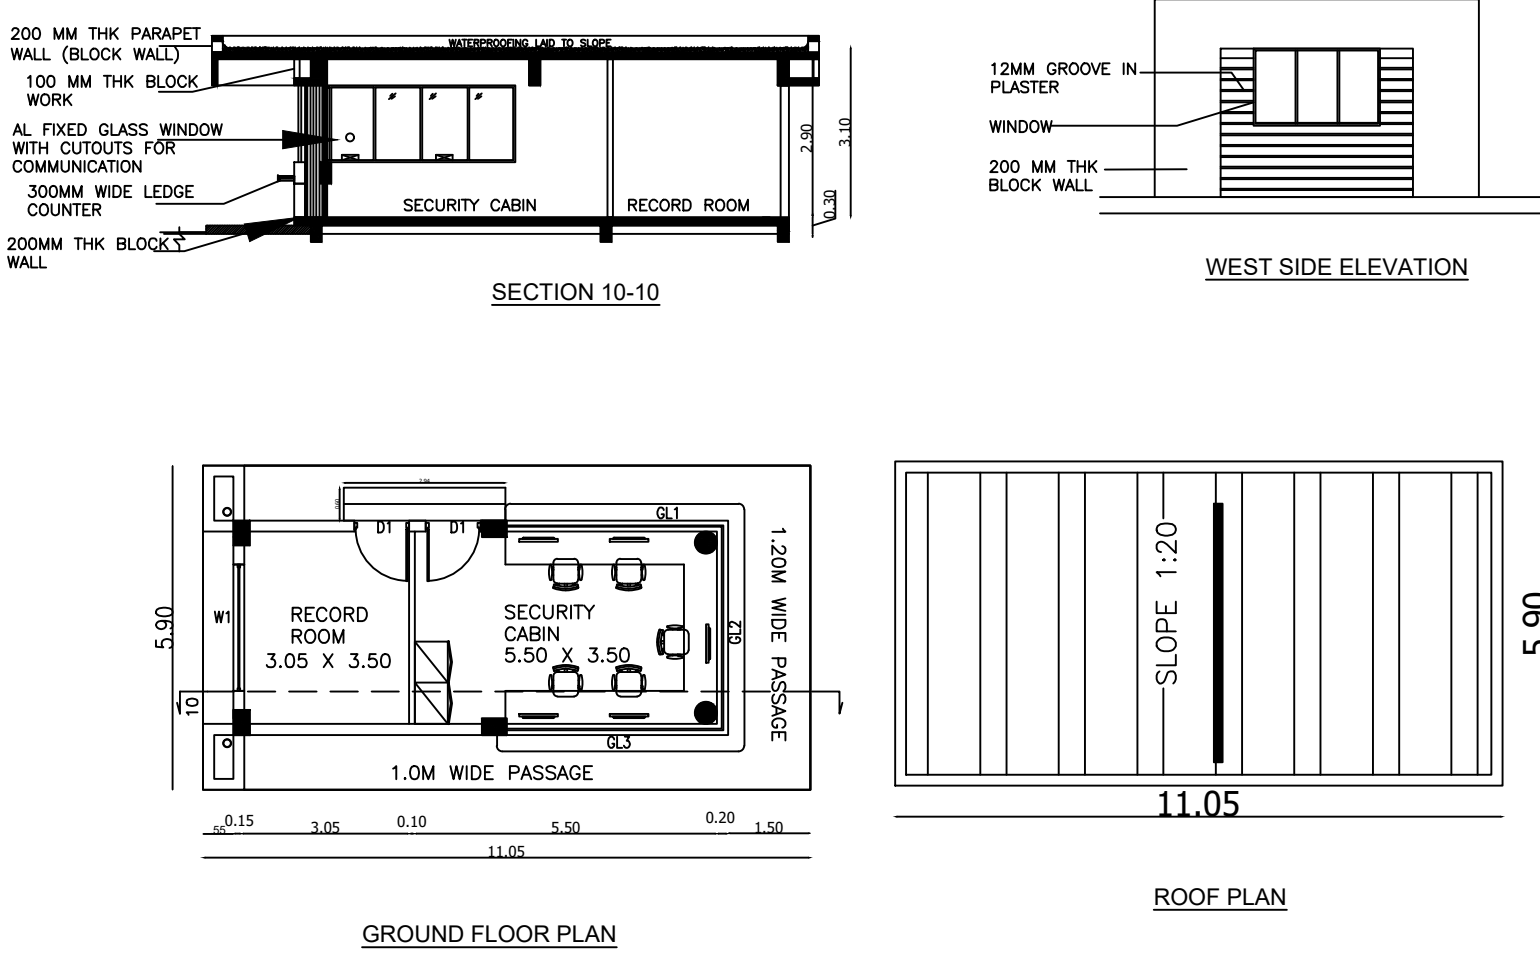

BLOCK NO: 6 - GATE HOUSE

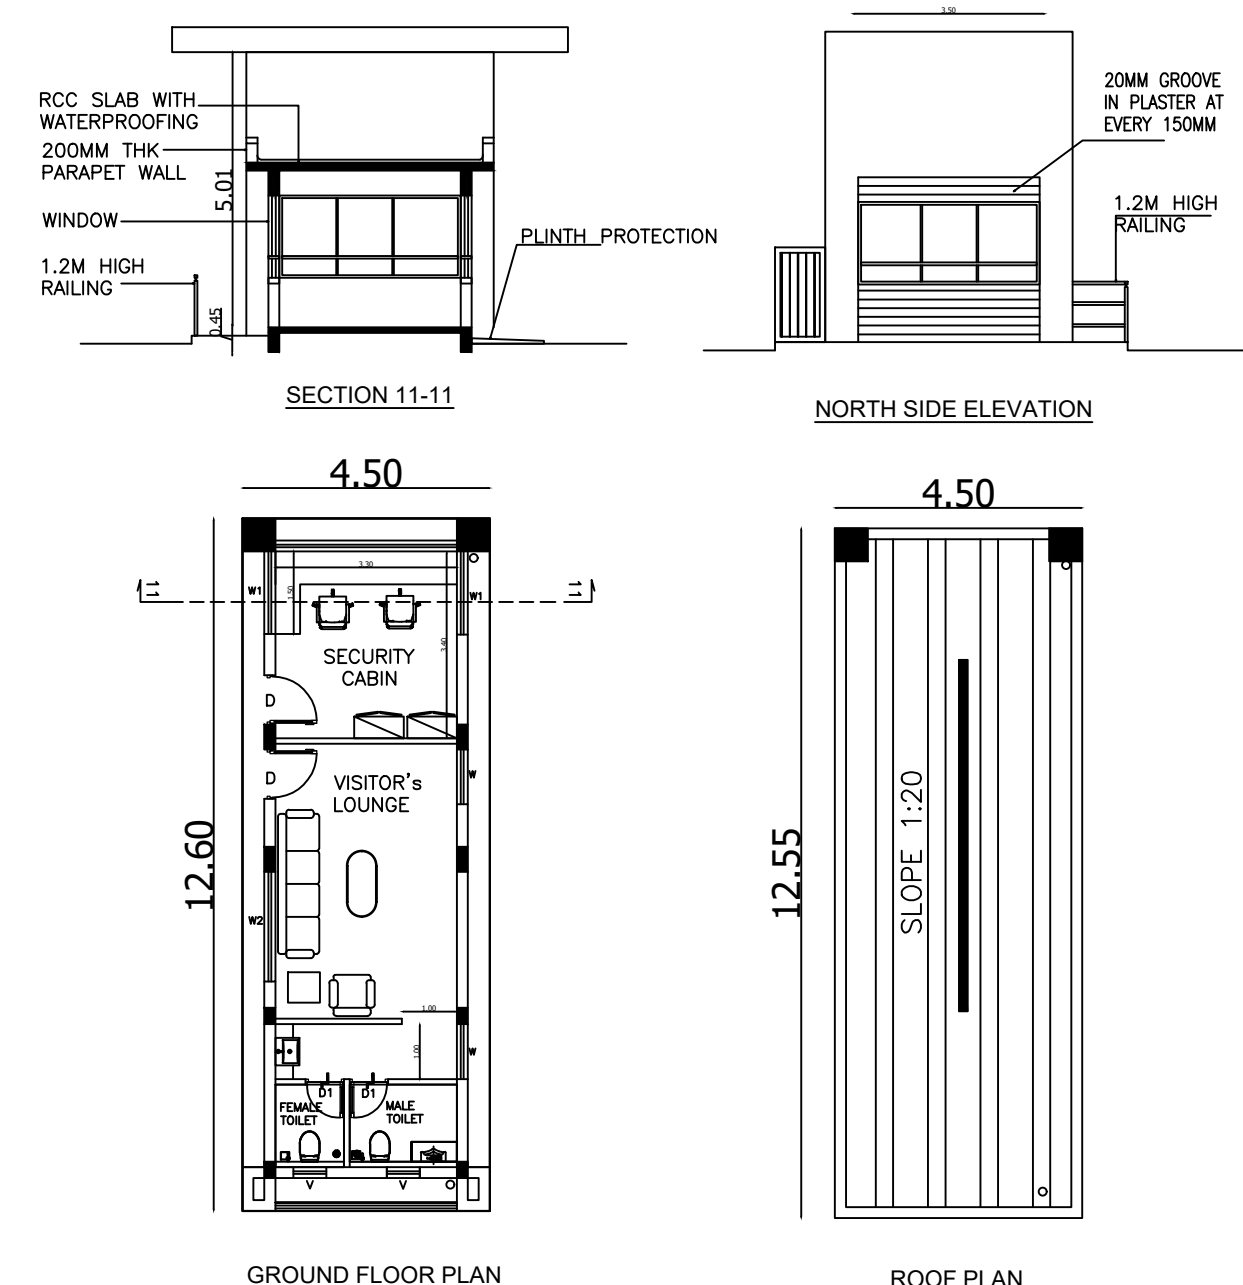

COLOR REFERENCE

ROAD

PROPOSED BUILDING

BOUNDARY

FUTURE EXPANSION



OWNER / OCCUPIER

V.SIVA, M.E.
STRUCTURAL ENGINEER GRADE-I
COL.DIST/SEC-GR-1/2023/11006
79, 4th Street, K.K.Nagar, Salem,
Villupuram - 655 401.

STRUCTURAL ENGINEER

S.M. GOMATHY, B.Tech. (CIVIL),
Registered Engineer Grade -1, (RE-G1)
Reg.No: COL.DIST/SEC-GR-1/2023/11006
C1/Pan No: 39 & 40, Lakshmi Plaza, Sakthi Nagar,
1st Street, Nagamahal, Chennai - 600 061.

REGISTERED ENGINEER GR-1

