




PLAN SHOWING THE PROPOSED CONSTRUCTION OF COMMERCIAL G.I.SHEET ROOF(MARRIAGE HALL) BUILDING AT SY.NO.443/40,443/41, WARD NO.2, M.ST.M STREET, KANADUKATHAN VILLAGE, KANADUKATHAN TOWN PANCHAYAT,KARAIKUDI TALUK,SIVAGANGAI DISTRICT.

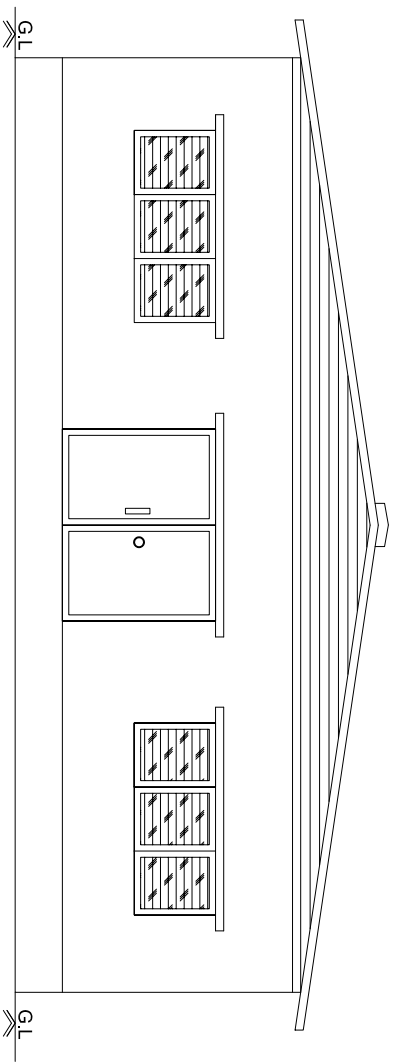


Front Elevation

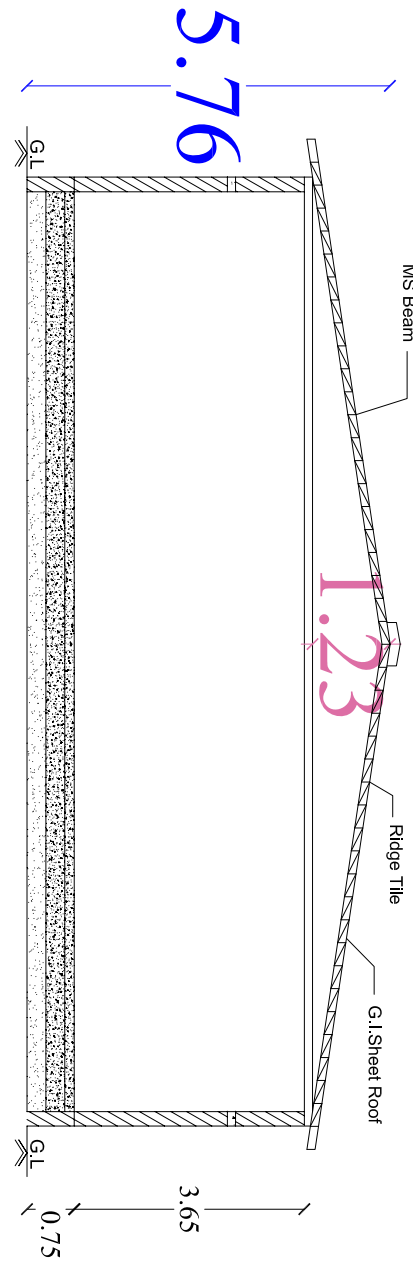





Section-A'A'

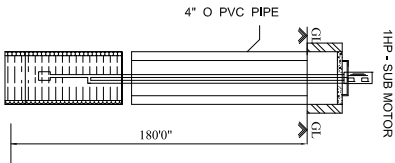

Bore Well Details

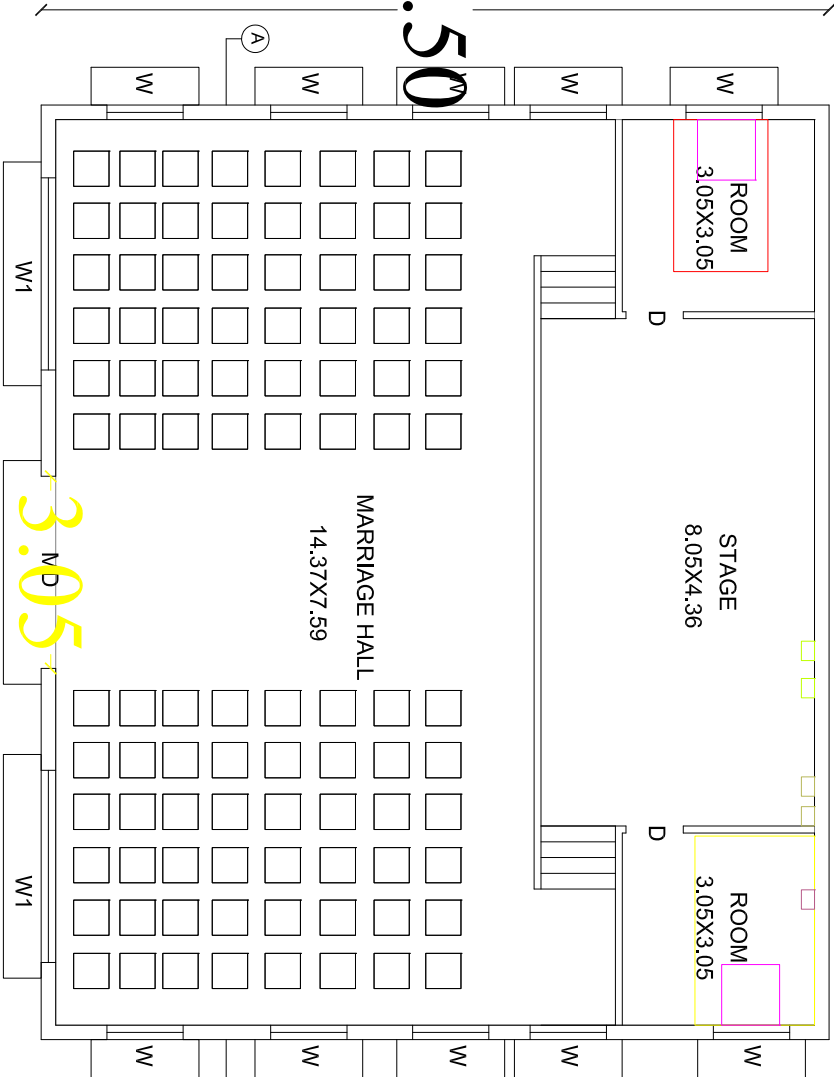

Plan

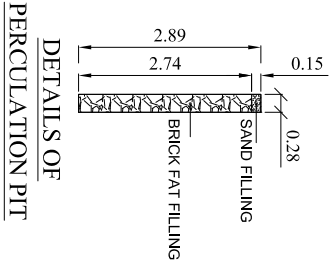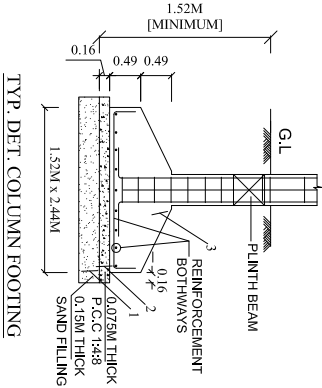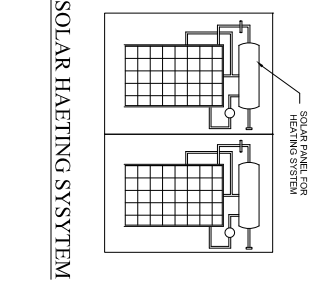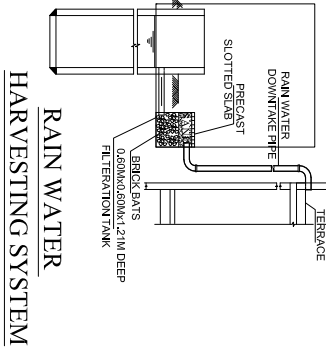

LEGEND	FEET	METRE
RS Rolling Shutters	10'0"x7'0"	3.05x2.13
D1 DOOR	2'6"x7'0"	0.76x2.13
W WINDOW	5'0"x4'6"	1.52x1.37
V VENTILATOR	3'0"x2'0"	0.92x0.60
AREA DETAILS	SQ.FT.	SQ.M.
As Per Document	10857.00	1009.01
As Per Patta	10857.00	1009.01
As Per Site	10753.43	999.39
PLINTH AREA DETAILS		
Plinth Area	1995.00	185.40
FSI DETAILS	PROPOSED	PERMISSIBLE
Total Plinth Area Plot Area 1995.00 1009.01	1.97	2

OWNER'S NAME & SIGN:-



Legal Heir ship

Mr.AL.Nagarajan

ENGINEER:-

OFFICE:-

SITE PLAN SHOWING THE PROPOSED CONSTRUCTION OF COMMERCIAL G.I.SHEET ROOF(MARRIAGE HALL) BUILDING AT SY.NO.443/40, 443/41, WARD NO.2, M.ST.M STREET, KANADUKATHAN VILLAGE, KANADUKATHAN TOWN PANCHAYAT, KARAIKUDI TALUK, SIVAGANGAI DT.

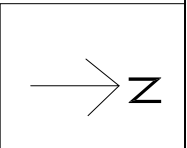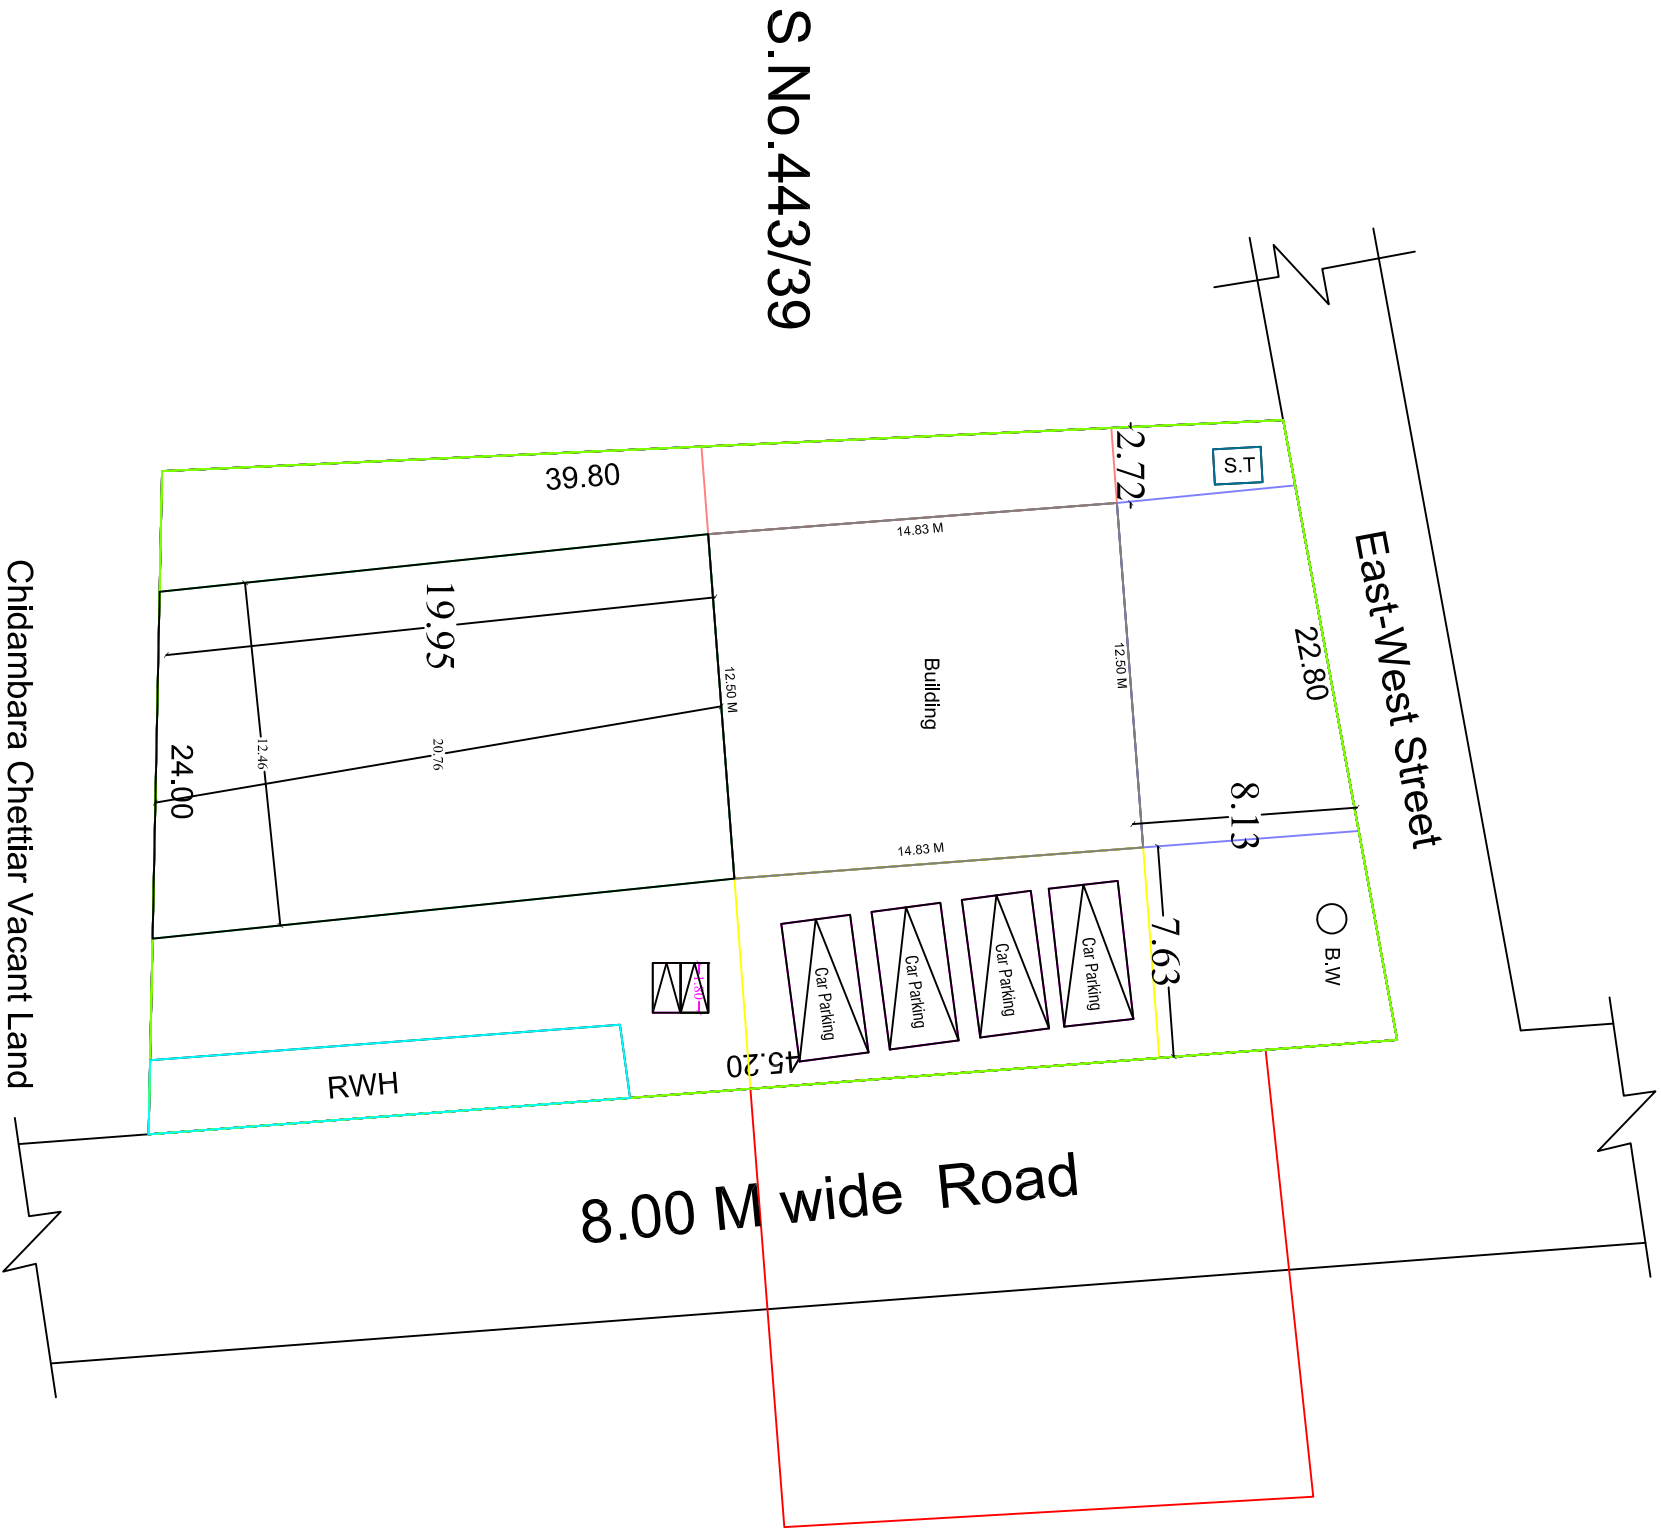

AREA DETAILS	SQ.FT.	SQ.M.
As Per Document	10857.00	1009.01
As Per Patta	10857.00	1009.01
As Per Site	10753.43	999.39
PLINTH AREA DETAILS		
Plinth Area	1995.00	185.40
FSI DETAILS	PROPOSED	PERMISSIBLE
Total Plinth Area Plot Area	1.97	2
1995.00 1009.01		

OWNER'S NAME & SIGN:-

Legal Heir ship

1.Mr.AL.Nagarajan

ENGINEER:-

OFFICE:-

Site Plan

(Scale 1:100)