


PLAN SHOWING THE PROPOSED CONSTRUCTION OF R.C.C. ROOF RESIDENTIAL GROUND AND FIRST FLOOR BUILDING IN OLD .S.NO;-661/7, NEW .S.NO;-661/7A1C, WARD NO;-9,BLOCK.NO.8,NEW PATTa NO;-5709, PARI NAGAR EXTENT, ,KOTTAIYUR VILLAGE AND TOWN PANCHAYAT, KARAUKUDI TALUK, SIVAGANGAI DT


OWNER;- PL.SEETHAI, W/O;- AL.PALANIAPPAN.



FRONT ELEVATION

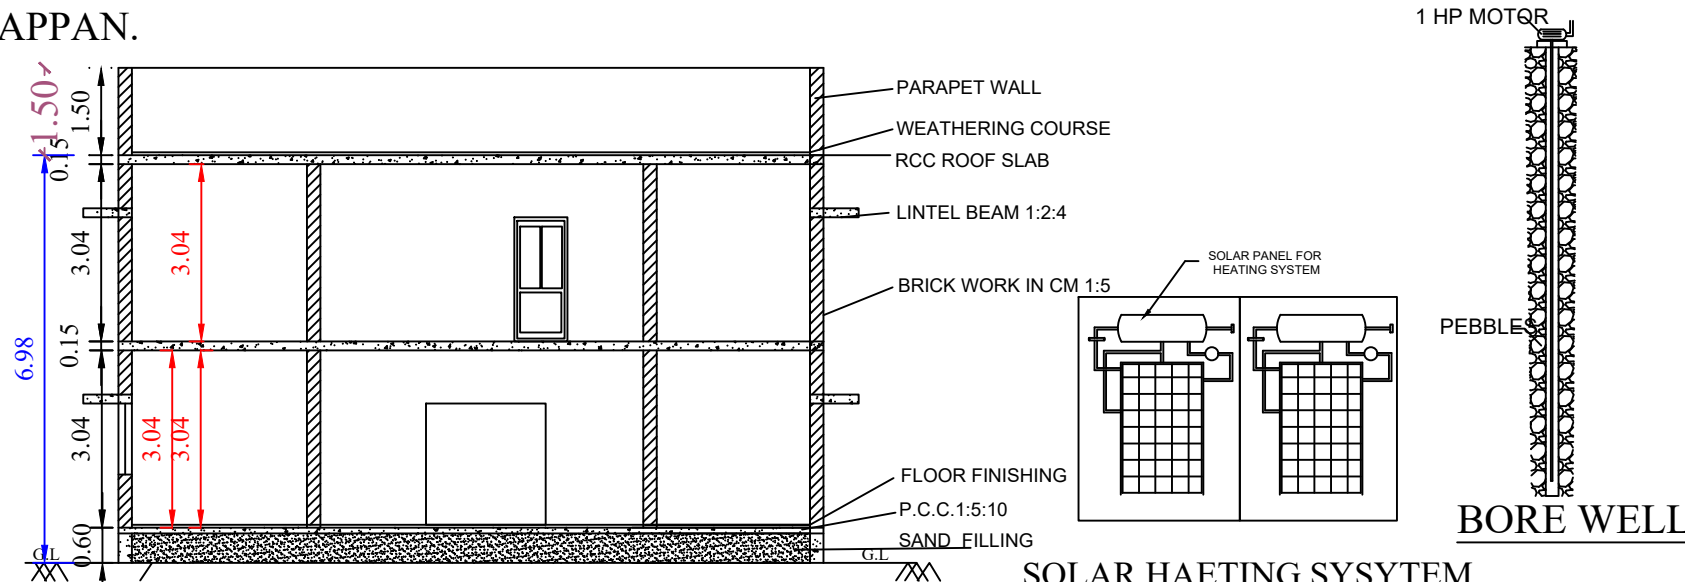


SECTION AA

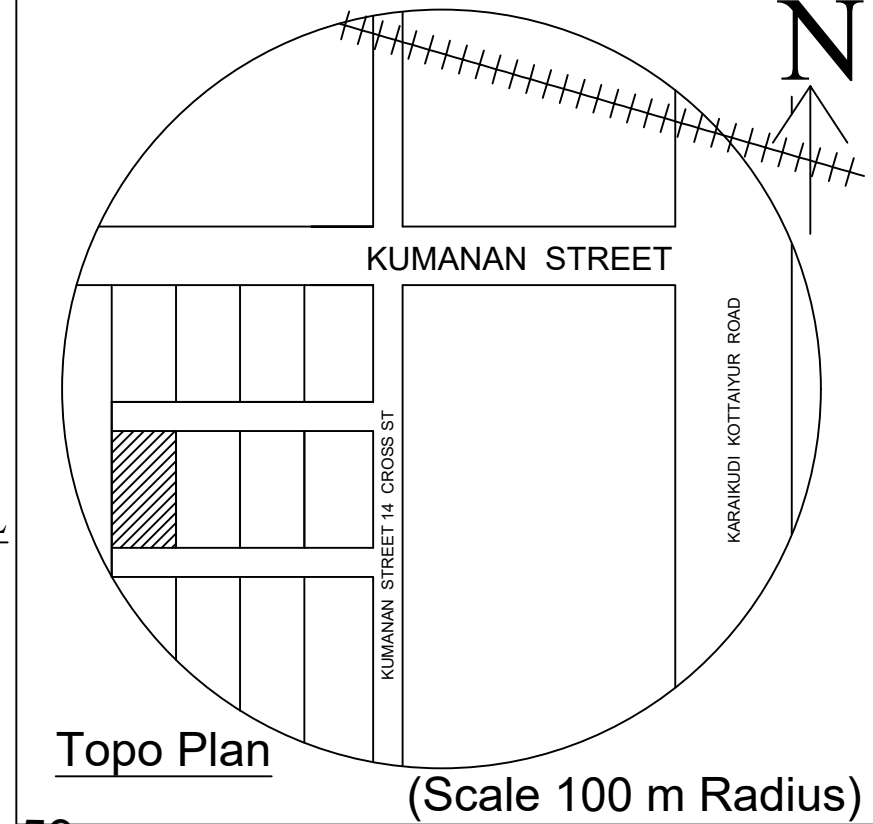


Topo Plan


(Scale 100 m Radius)

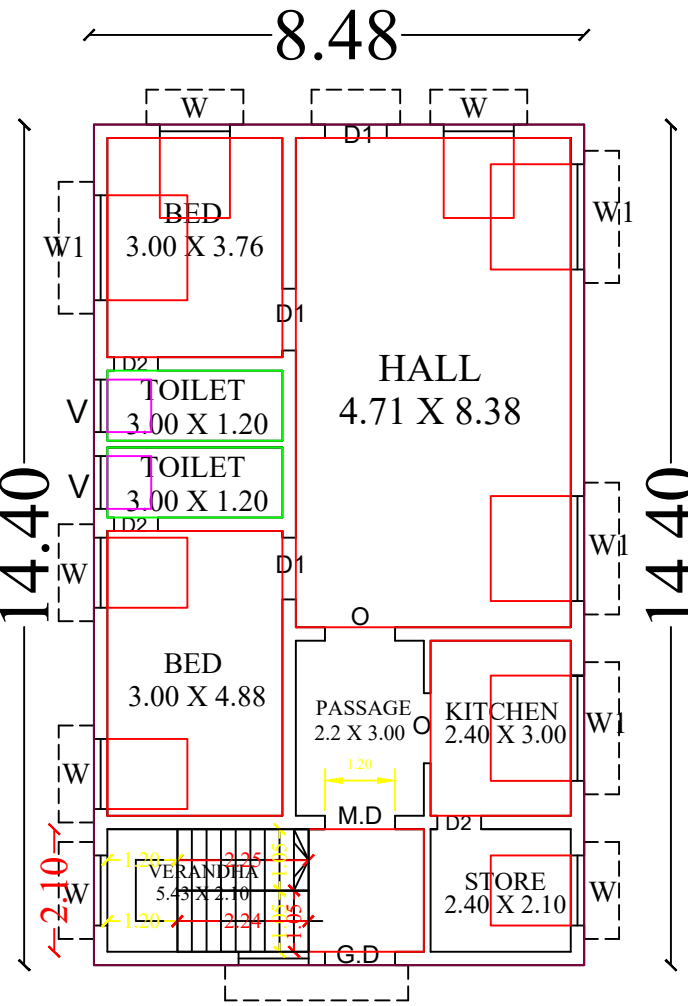

GROUND FLOOR

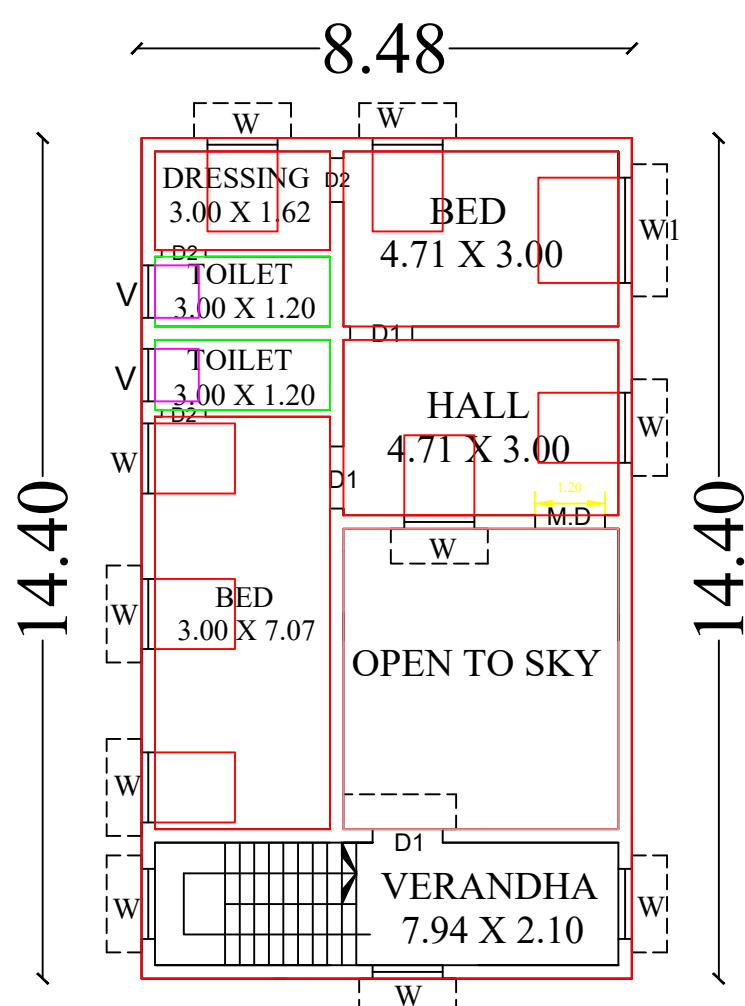


FIRST FLOOR

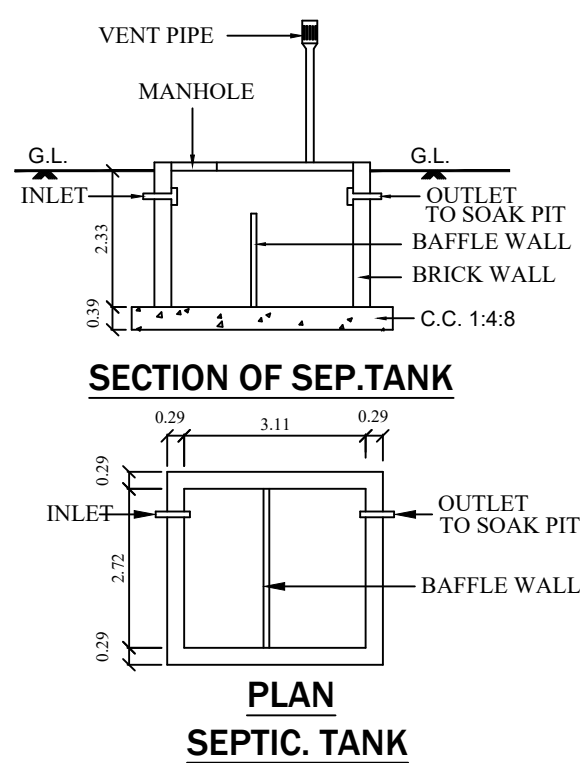

SECTION OF SEPT. TANK


PLAN SEPTIC. TANK

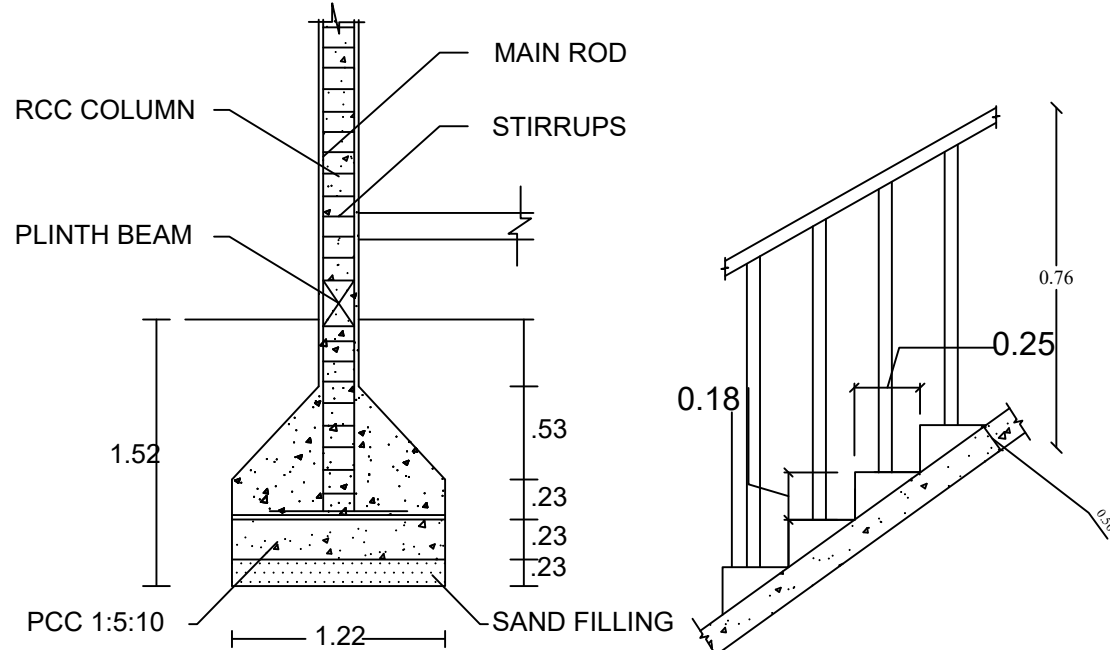

COLUMN DETAILS

SECTION OF STAIRCASE

RAVICHANDRAN LAND SAME SURVEY NUMBER

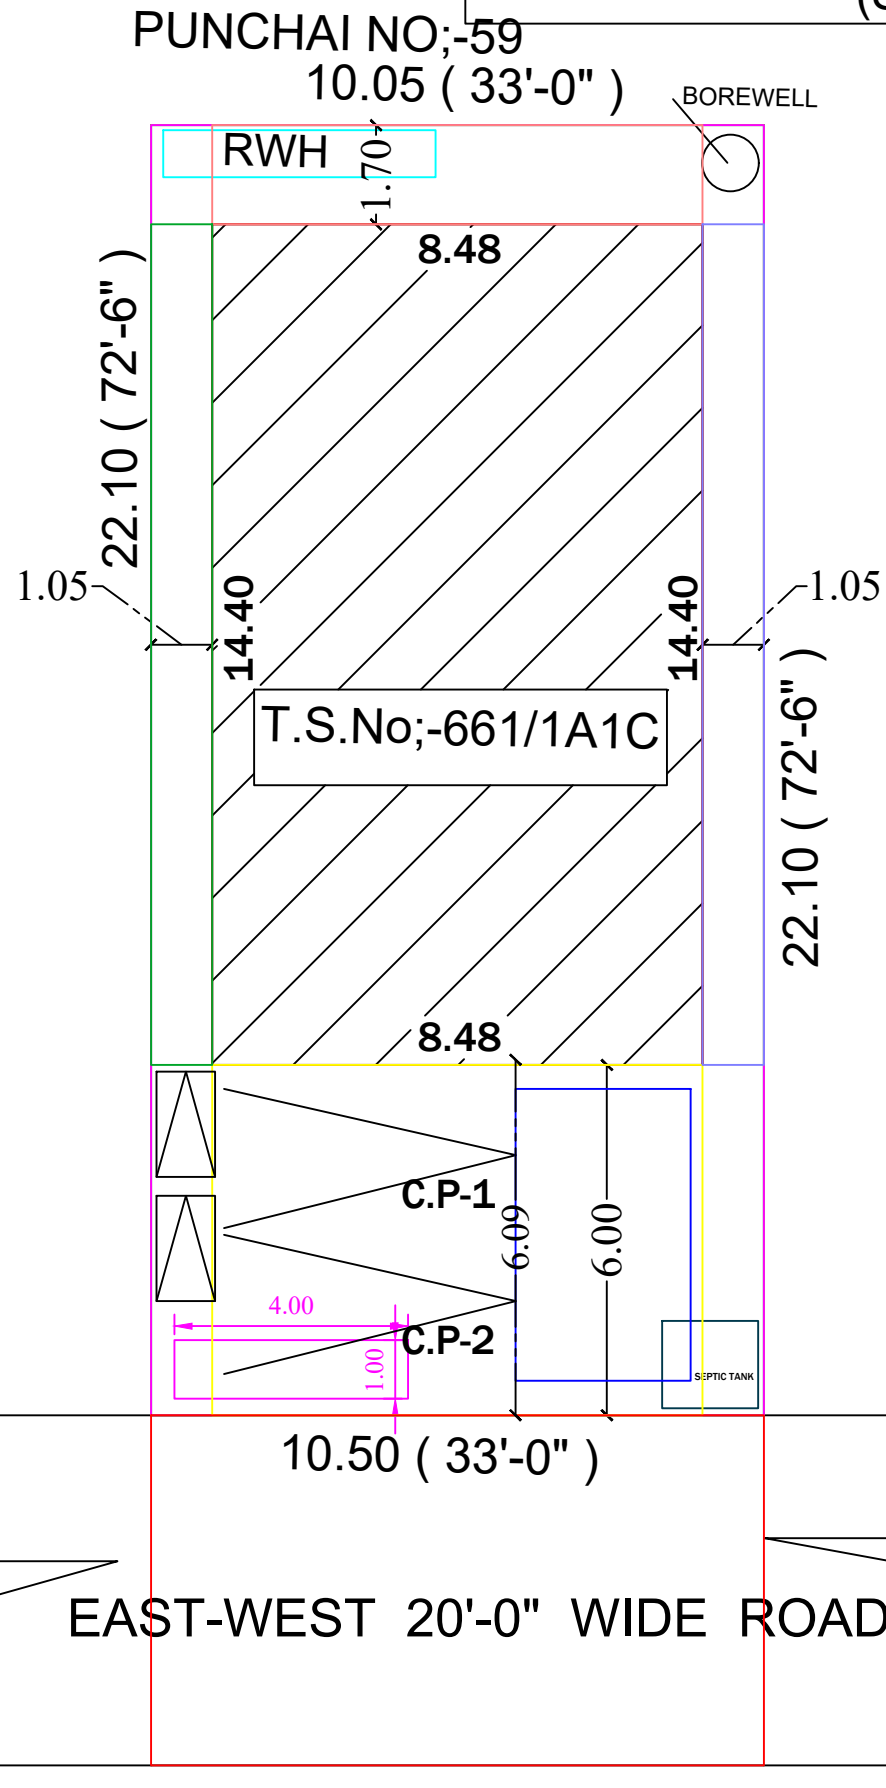

T.MARIAMMAL LAND

SITE PLAN (SCALE : 1:100)

LE		
RD, D		3
MD M		3
D1 DC		3
AO AR		3
W WI		3
W1 V		3
W2 V		3
V VEN		3
AREA		
As Per Document	2395.80	222.57
As Per Patta	2395.80	222.00
As Per Site	2395.80	222.57
AREA DETAILS		
GROUND FLOOR AREA	1301.53	120.96
FIRST FLOOR AREA	1301.53	120.96
TOTAL AREA	2603.06	241.92
OPEN SPACE	1094.27	101.70
FSI DETAILS		
OWNER'S NAME & SIGN:-		
ENGINEER:-		
Er.S.SUBRAMANIAN, B.E., A.M.I.E., A.I.V. CHARTERED ENGINEER - INDIA (3007920) Registered Civil Engineer grade -I (RE) DTCP Registered Civil Engineer grade -I (RE) YES.YES.CONSTRUCTIONS Mobile :- 9443443058 E-MAIL:- sun.subramanya@gmail.com		

PLAN INFO
PLOT_AREA_M2=228.54
SINGLE_FAMILY_BLDG=YES
CRZ=NO
SECURITY_ZONE=NO
ACCESS_WIDTH_M=10.50
WHETHER_GOV'T_OR_AIDED_SCHOOL=NO
ROAD_WIDTH=6.0
ROAD_LENGTH=350
AVG_PLOT_DEPTH=22.10
AVG_PLOT_WIDTH=10.50
SURVEY_NO=T.S.NO:661/7A1C
PATTa_NO=5709
PLOT_NO=
TALUK=KARAUKUDI
LAND_USE_ZONE = RESIDENTIAL
BUILDING_NEAR_TO_RIVER=NO
DISTRICT=SIVAGANGAI
RWH_DECLARED=YES
BUILDING_NEAR_TO_RIVER=NO
AREA_TYPE=OTHER
OSR_APPLICABLE=NO
PREMIUM_FSI_REQUIRED=NO
IS_APPROVED_LAYOUT=NO
BUILDING_NEAR_MONUMENT=NO
BUILDING_NEAR_GOV'T_BLDG=NO
PROVISION_FOR_GREEN_BUILDINGS_AND_SUSTAINABILITY=YES
NOC_FIRE_DEPT=NO
JURISDICTION_TYPE=MUNICIPAL
EXISTING_FLOOR_AREA_TO_BE_DEMOLISHED_M2=NO
IS_SWIMMING_POOL_EXISTS=NO
AS_AT_SITE=232.05
FMB_OR_PLR=228.75
AS_PER_DOCUMENT=228.54
IF_HERITAGE_TOWN_LESSTHAN_1KM_RADIUS=NO