



PLAN SHOWING THE PROPOSED CONSTRUCTION OF R.C.C ROOF RESIDENTIAL BUILDING GROUND FLOOR IN SURVEY NO:340/3A2 PATTA NO:7903, PLOT NO:13 NEW WARD NO:15 PRABAKER COLONY THIRUPATTUR TOWN PANCHAYAT THIRUPATTUR PANCHAYAT UNION THIRUPATTUR TALUK SIVAGANGAI DIST, TAMILNADU.


OWNER: KAYALVIZHI .S
W/O.SEVUKAMOORTHY

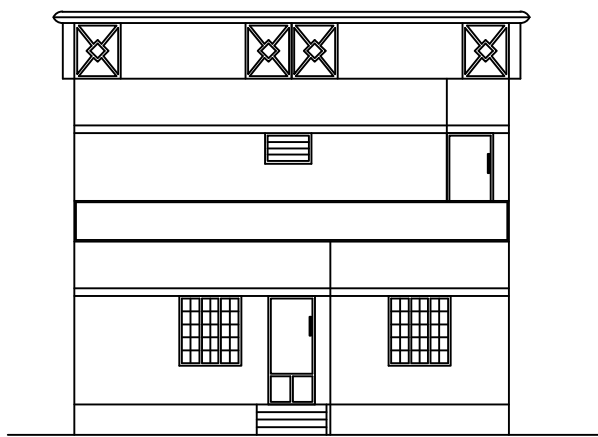


FRONT VIEW

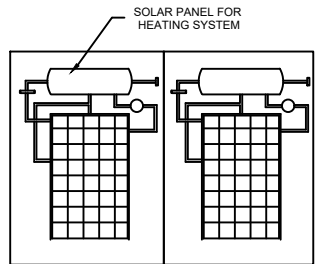


SOLAR HAETING SYSYTEM

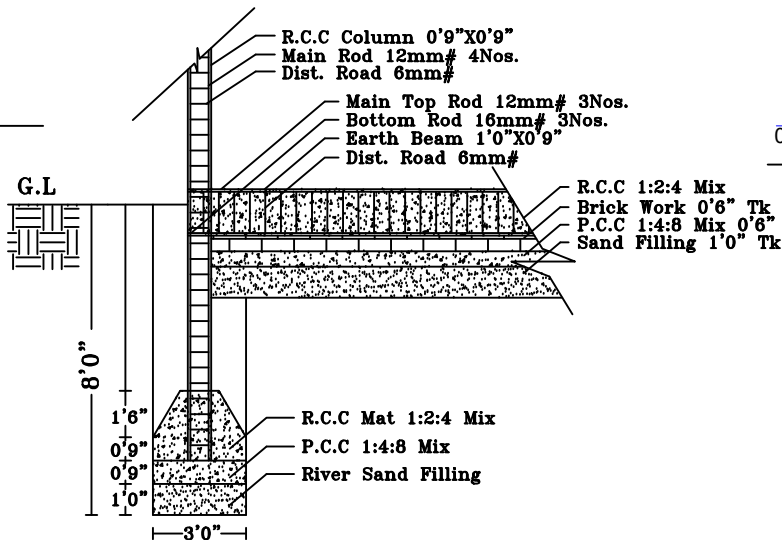


FOUNDATION DETAILS

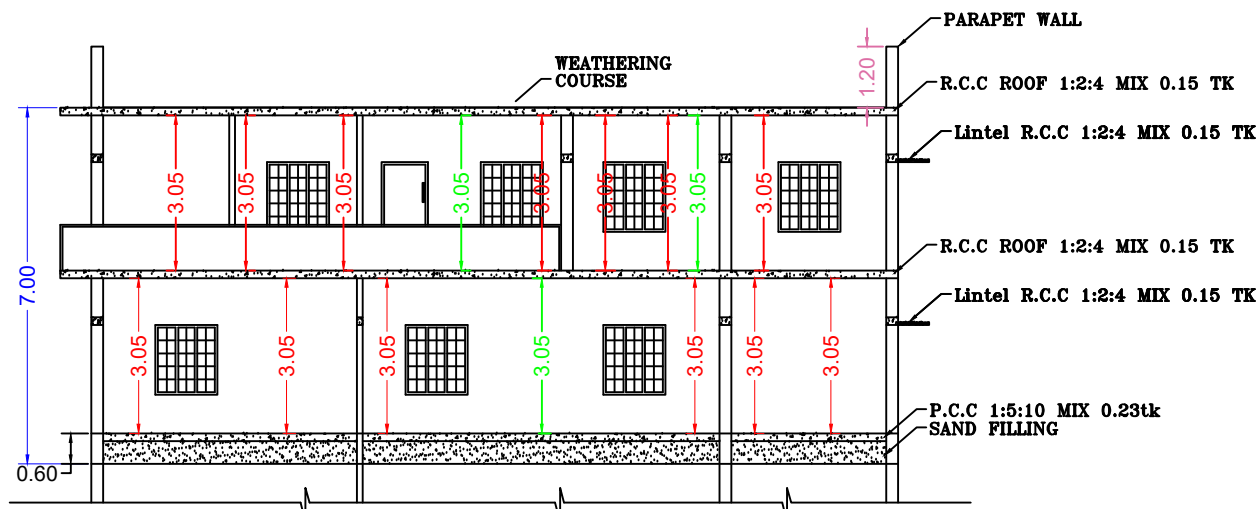


SECTION ON "AA"

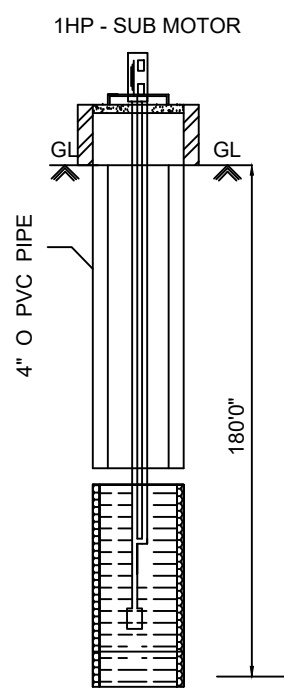


Bore Well Details

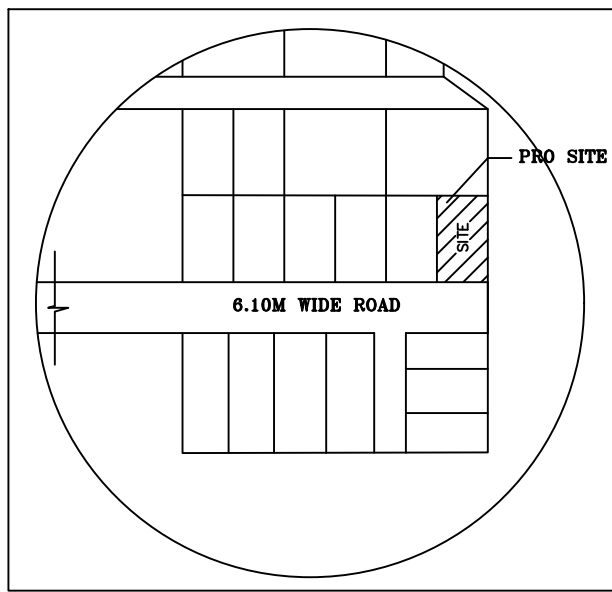


KEY PLAN
NOT TO SCALE

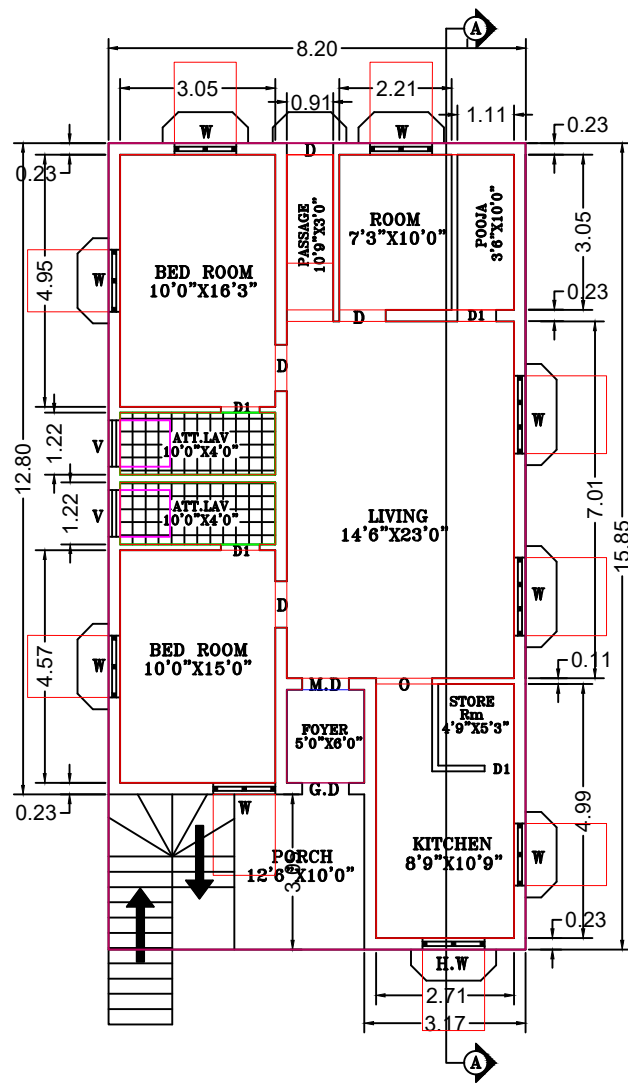


GROUND FLOOR PLAN

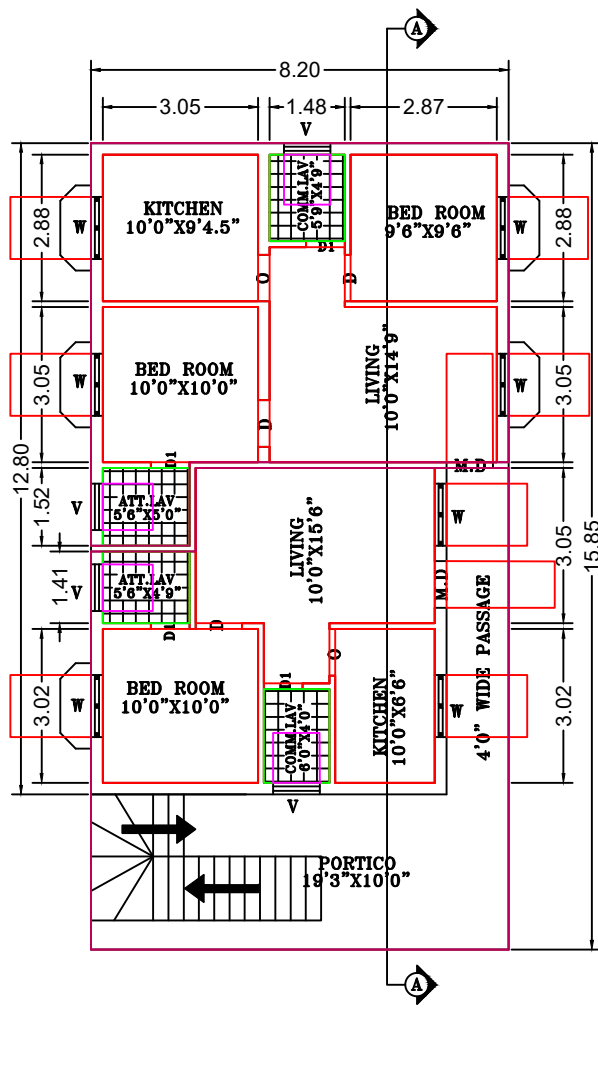


FIRST FLOOR PLAN

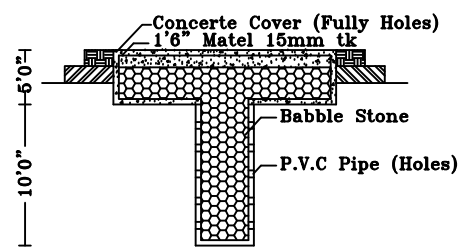


RAIN WATER
STORAGE TANK

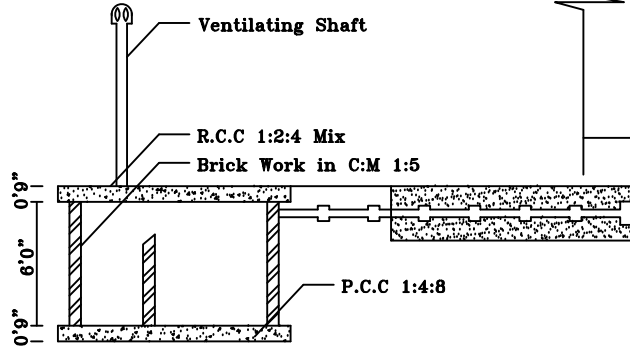

SECTION OF SEPTIC TANK

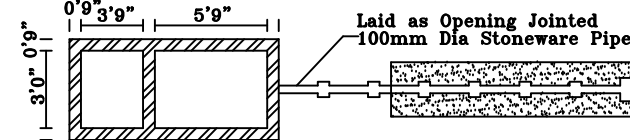


PLAN OF SEPTIC TANK

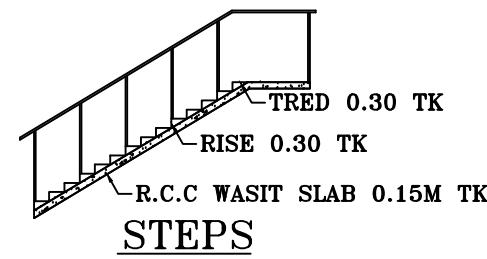

STEPS

PLOT NO:4
9.60M (31'6")

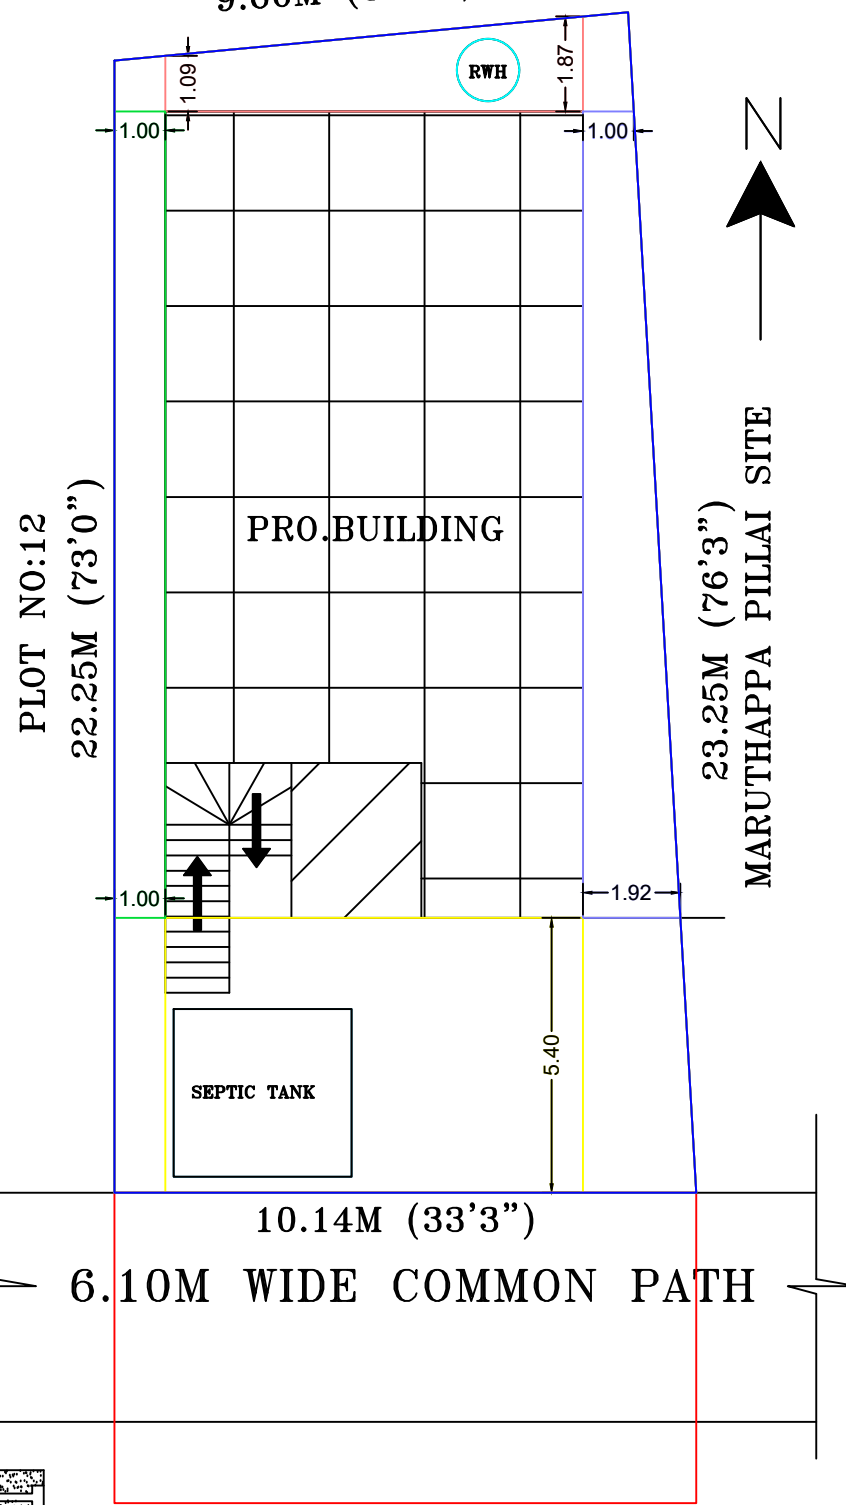

SITE PLAN
(SCALE 1:100)

NOTE

1. Waste Water Will Be Utilised for Garden purposed only.
2. Rain Water Harvesting System Provided.



RY
IZE
"X8'0"

SL. NO	AREA (Sq.Mt) (PATTA)	AREA (Sq.Mt) (DOC.)	AREA (Sq.Mt) (SUPER IMPOSED PLOT)
1.	250.21	243.03	243.03

AREA STATMENT

SL. NO	FLOOR DETAILS	Sq.Ft	Sq.Mt
1.	As Per Doucment	2616.00	243.03
2.	Pro. Ground Floor	1455.50	135.26
3.	Pro. First Floor	1455.50	135.26
4.	Open Space Area	1160.50	107.85

BUILTUP AREA PARTICULARS

FSI DETAILS	TOTAL BUILTUP AREA/ PLOT AREA	FSI VALUE PERMISSIBLE
270.52	243.03	1.11
		2

OWNER NAME & SIGN:-

R. Kayalvizhi

OWNER: KAYALVIZHI .S

ENGINEER

A. A. Anandhakumar
Ln. Er. A. ANANDHAKUMAR
M.E. (Structural), M.Sc. (Valuation), M.B.A.,
a.r.m. Structural Architect
Valuation & Planning Engineer
D. No: 6/7-12, Teacher Street
Thenmappattu, Thirupattur - 630 211.
Cell: 9698443322, 8870862016
e-mail: am75anandh@gmail.com
varandh2020@gmail.com

OFFICE