


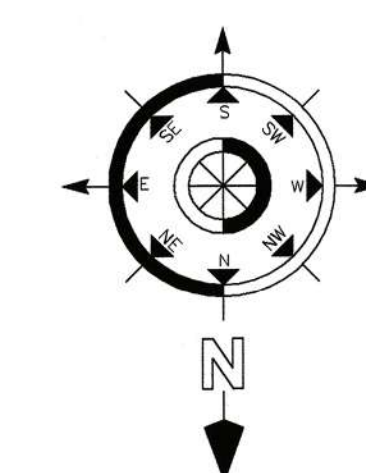

PLAN SHOWING THE PROPOSED CONSTRUCTION OF RCC TERRACED ROOF COMMERCIAL BUILDING AT OLD SF NO:- 57/2, NEW WARD-X, BLOCK-5, TS.NO:-231/3, SEELANIACKENPATTI VILLAGE, SALEM CITY MUNICIPAL CORPORATION, SALEM SOUTH TALUK, SALEM DISTRICT.

NAME OF THE APPLICANT :-
Mrs.S.S HANTHI, W/O Mr.P.SHANMUGASUNDARAM.

COLOUR INDEX :-

SITE BOUNDARY - 
 PROPOSED BUILDING - 
 EXISTING ROAD - 

SCALE :-

ALL DIMENSIONS ARE IN METER
SCALE - 1 : 100
1 CM = 1M or 1" = 8'0"

 FIRE EXTINGUISHER APPARATUS
PROVIDED IN NECESSARY PLACES.

 FIRE ALARM

 EXHAUST FAN

SOLAR APPARATUS TO BE PROVIDED	
1	1.000000
2	1.000000
RAIN WATER HARVESTING SYSTEM & SLUDGE WATER TREATMENT PLANT & TANKS ARE PROVIDED AS PER STANDARD PROVISIONS

AREA STATEMENT

WARD - X, BLOCK - 5, TS.NO-231/3

AS PER DOCUMENT

AS PER PATTÀ

BUILDING AREA DETAILS (In Sq.m)

FLOOR NAME	TOTAL BUILDUP AREA	NON FSI AREA	FSI AREA
BASEMENT FLOOR AREA	442.51	415.59	26.92
GROUND FLOOR AREA	442.51	----	442.51
FIRST FLOOR AREA	442.51	----	442.51
SECOND FLOOR AREA	442.51	----	442.51
HEAD ROOM AREA	---	28.46	---
TOTAL AREA	1770.04	444.05	1354.45

SITE AREA = 768.90

OPEN SPACE = 326.39

CAR PARKING 2.50 x 5.00

CAR PARKING PROVIDED : 14 No's

TWO WHEELERS PARKING 1.00 x 1.80

TWO WHEELERS PARKING PROVIDED : 36 No's

FLOOR SPACE INDEX (FSI) = 1354.45 / 768.90 = 1.76

PLOT COVERAGE (PC) = $(442.51 / 768.90) \times 100\% : 57.75 \%$

FOR OFFICE USE ONLY

SITE APPROVAL

Roc No :SWP/BPA/0007468/2023

Site Boundary Shown as "A to D" and numbered as SWP / DTCP /
SALEM / SITE APPROVAL NO. : 164 / 2023

PLANNING PERMISSION


Roc No :SWP/BPA/0007468/2023

Planing Permission No : 67 / 2023


APPLICANT :-

REGISTER ENGINEER / STRUCTURAL ENGINEER:-

Er.A.NATARAJAN.B.E.,(Civil)
REGISTERED ENGINEER GRADE-1 in
Directorate of Town and Country Planning &
Salem City Municipal Corporation.

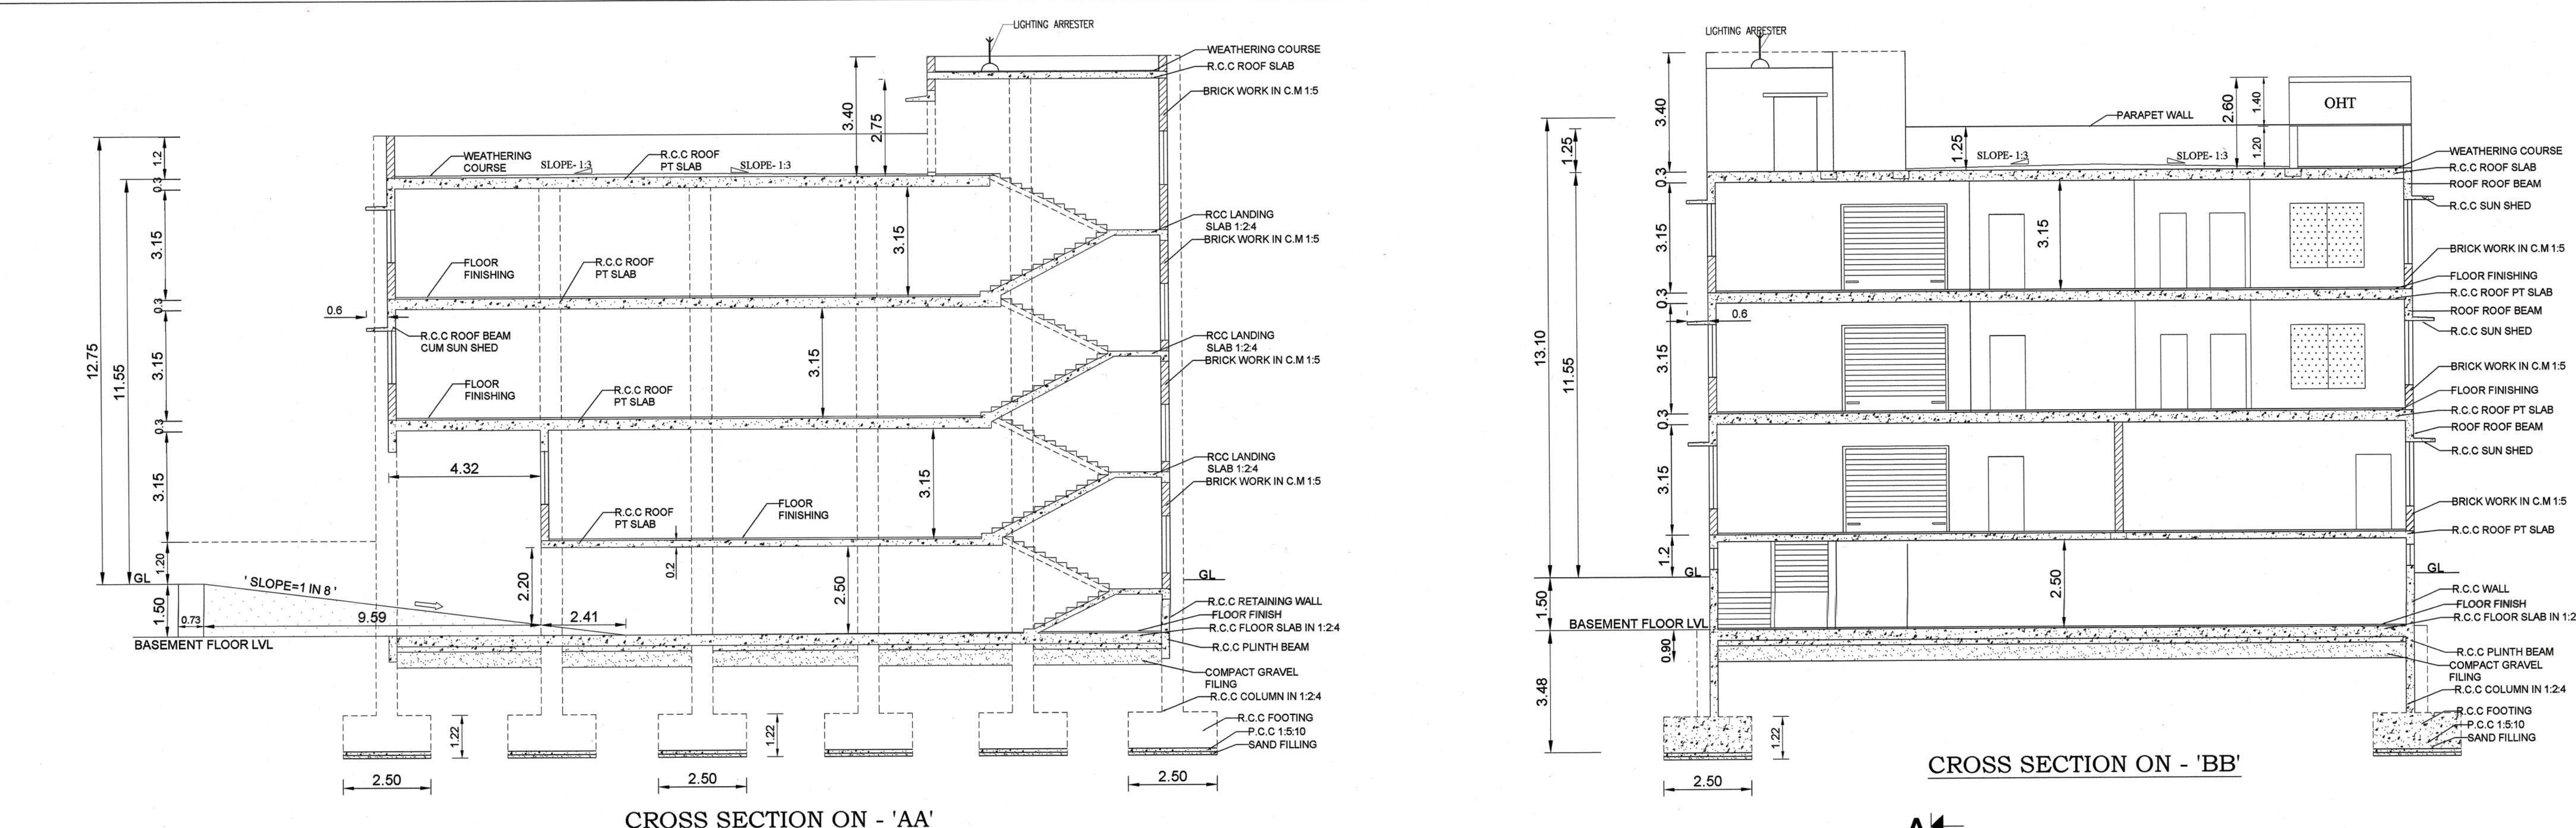


CROSS SECTION ON - 'BB'

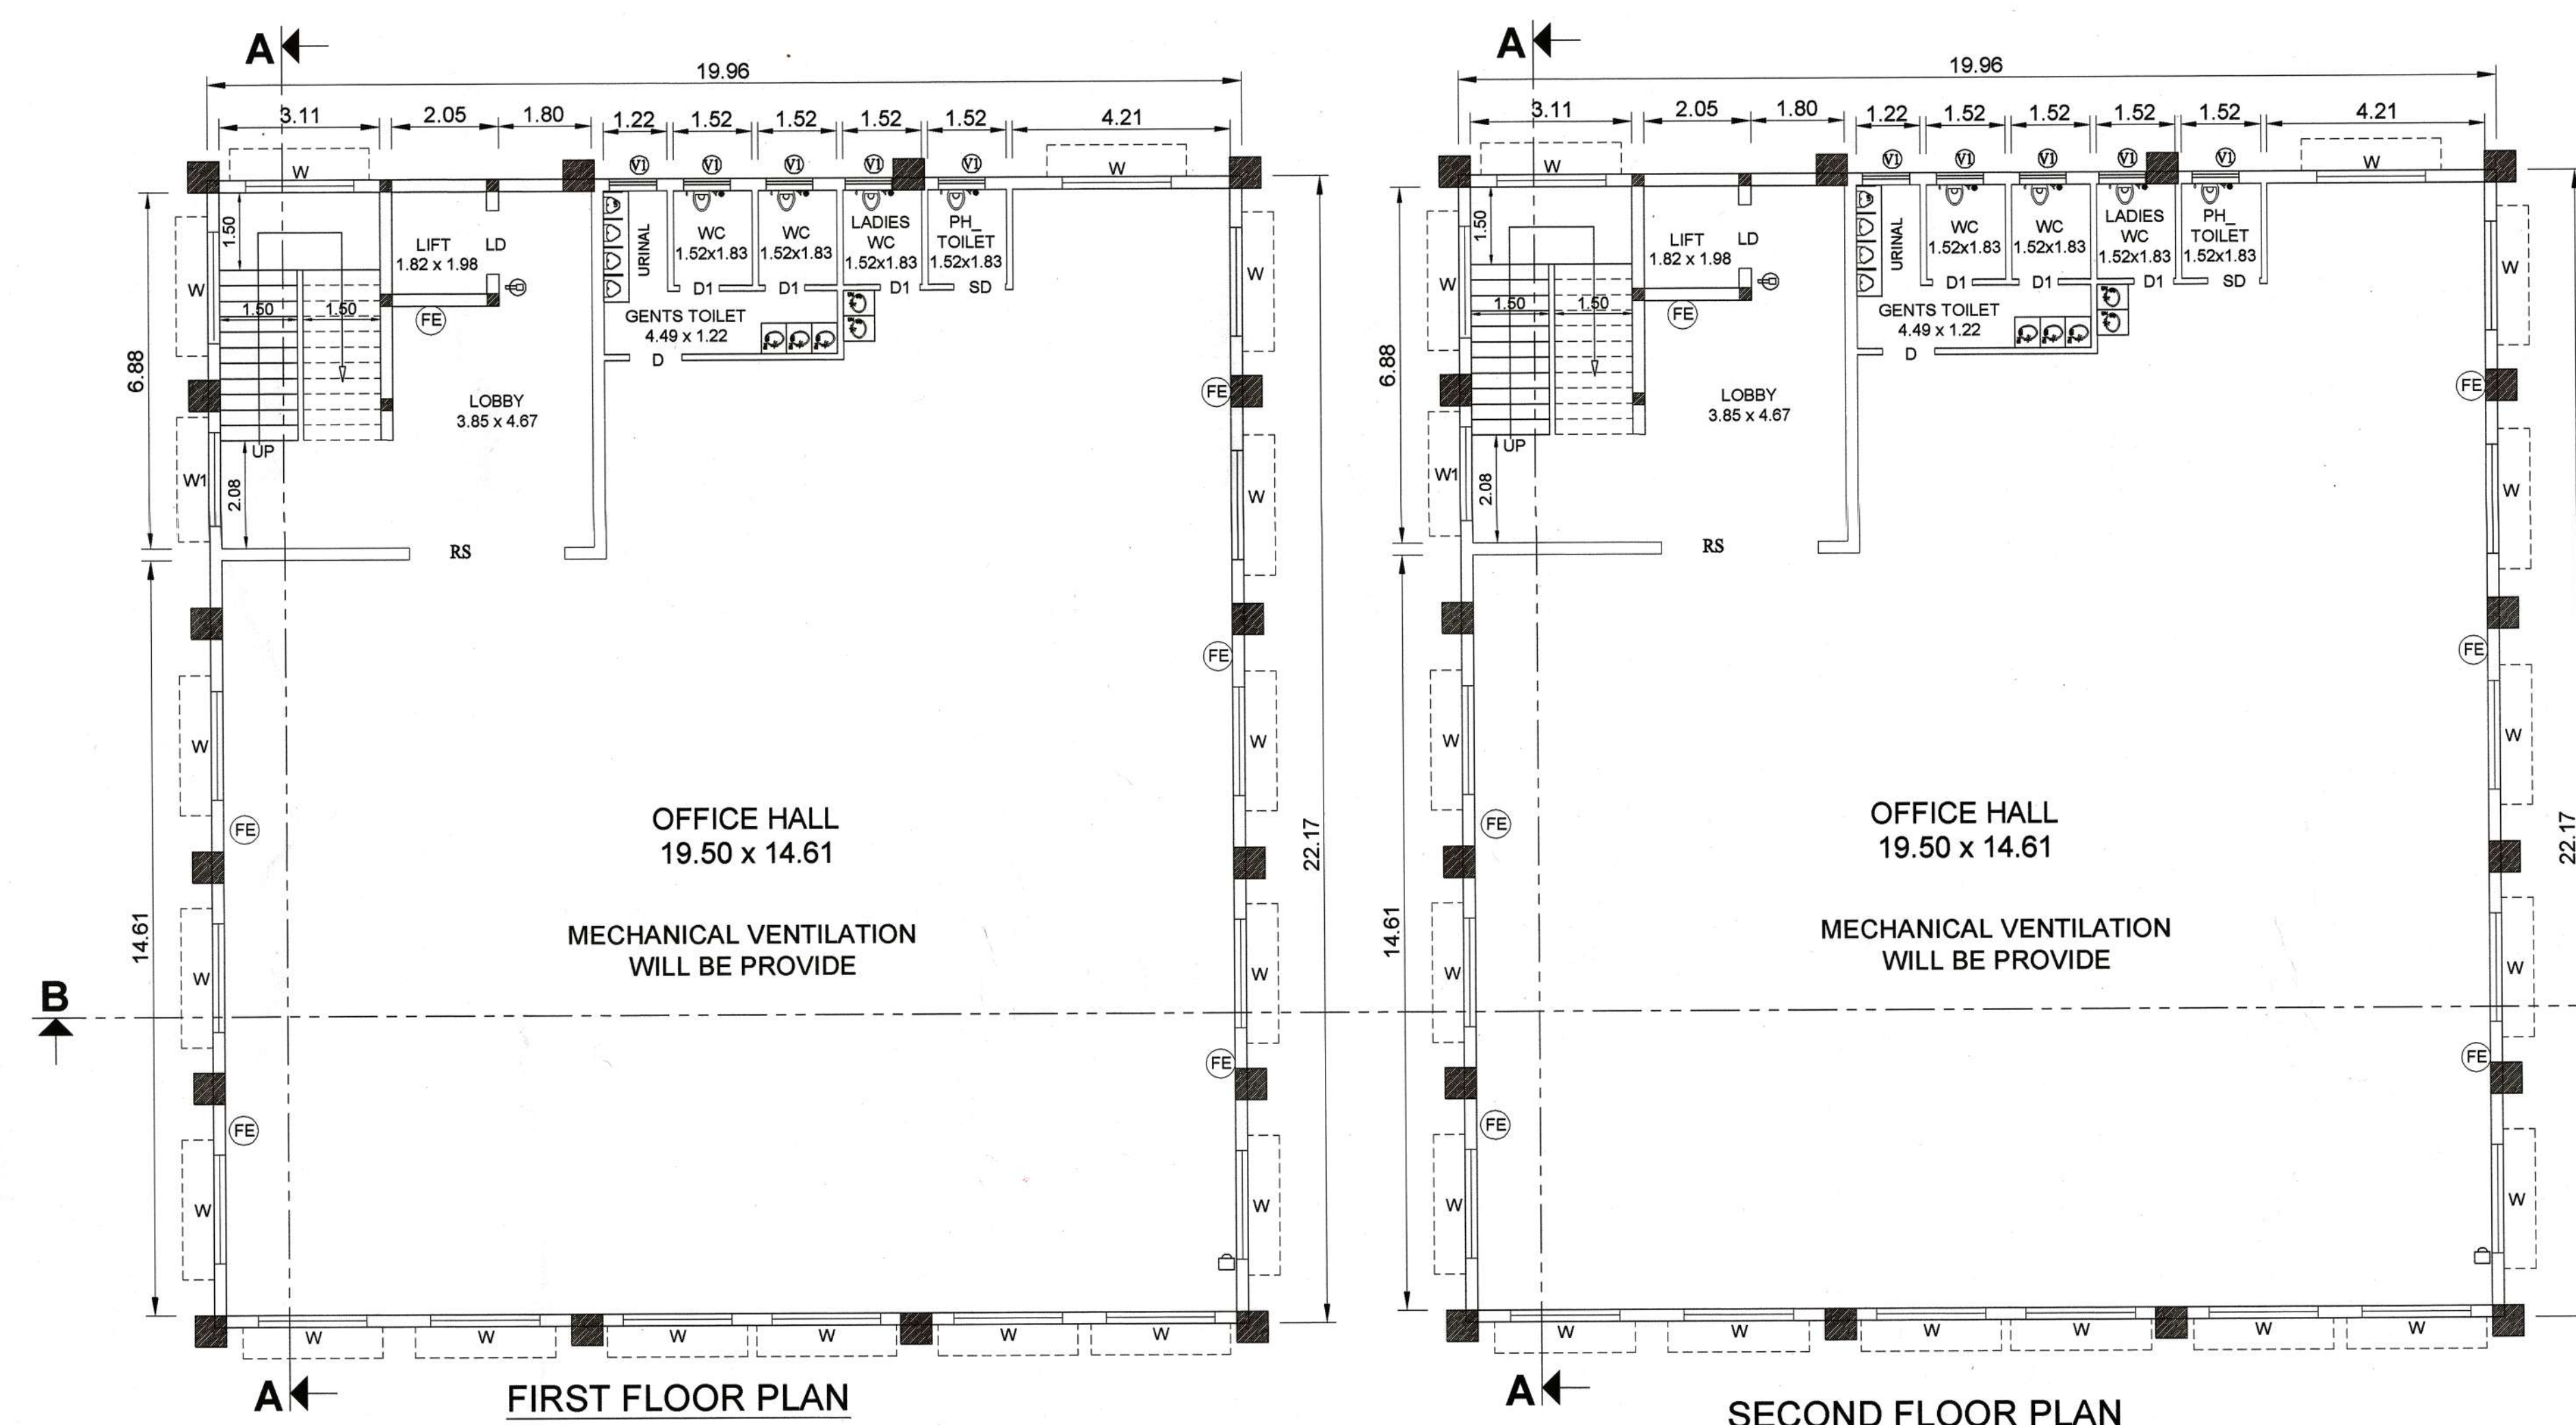


The site plan illustrates the layout of the roof terrace. Key features include:

- Open Terrace Areas:** Three large rectangular areas labeled "OPEN TERRACE" are distributed across the plan.
- Solar Energy Panels:** Numerous rectangular panels are arranged in rows. Each panel is labeled with "SOLAR ENERGY PANELS" and a value of "5.00".
- Structural Elements:**
 - A "LIFT" is located near the top center, with dimensions "1.82 x 1.98".
 - A "100W POWER WALL" is situated on the left side.
 - A "100W THERMAL AREA" is located near the bottom center.
- Dimensions and Orientation:**
 - The overall width of the terrace is "6.57".
 - A north arrow is positioned at the bottom left, pointing towards the top of the page.
 - Various smaller dimensions (e.g., "0.50", "1.50", "2.00", "3.00") define the spacing and size of individual components.
- Overhead Tank:** A rectangular structure labeled "OVER HEAD TANK" with dimensions "4.00 x 3.00" and "1.20" is located in the top right corner.

TERRACE FLOOR PLAN

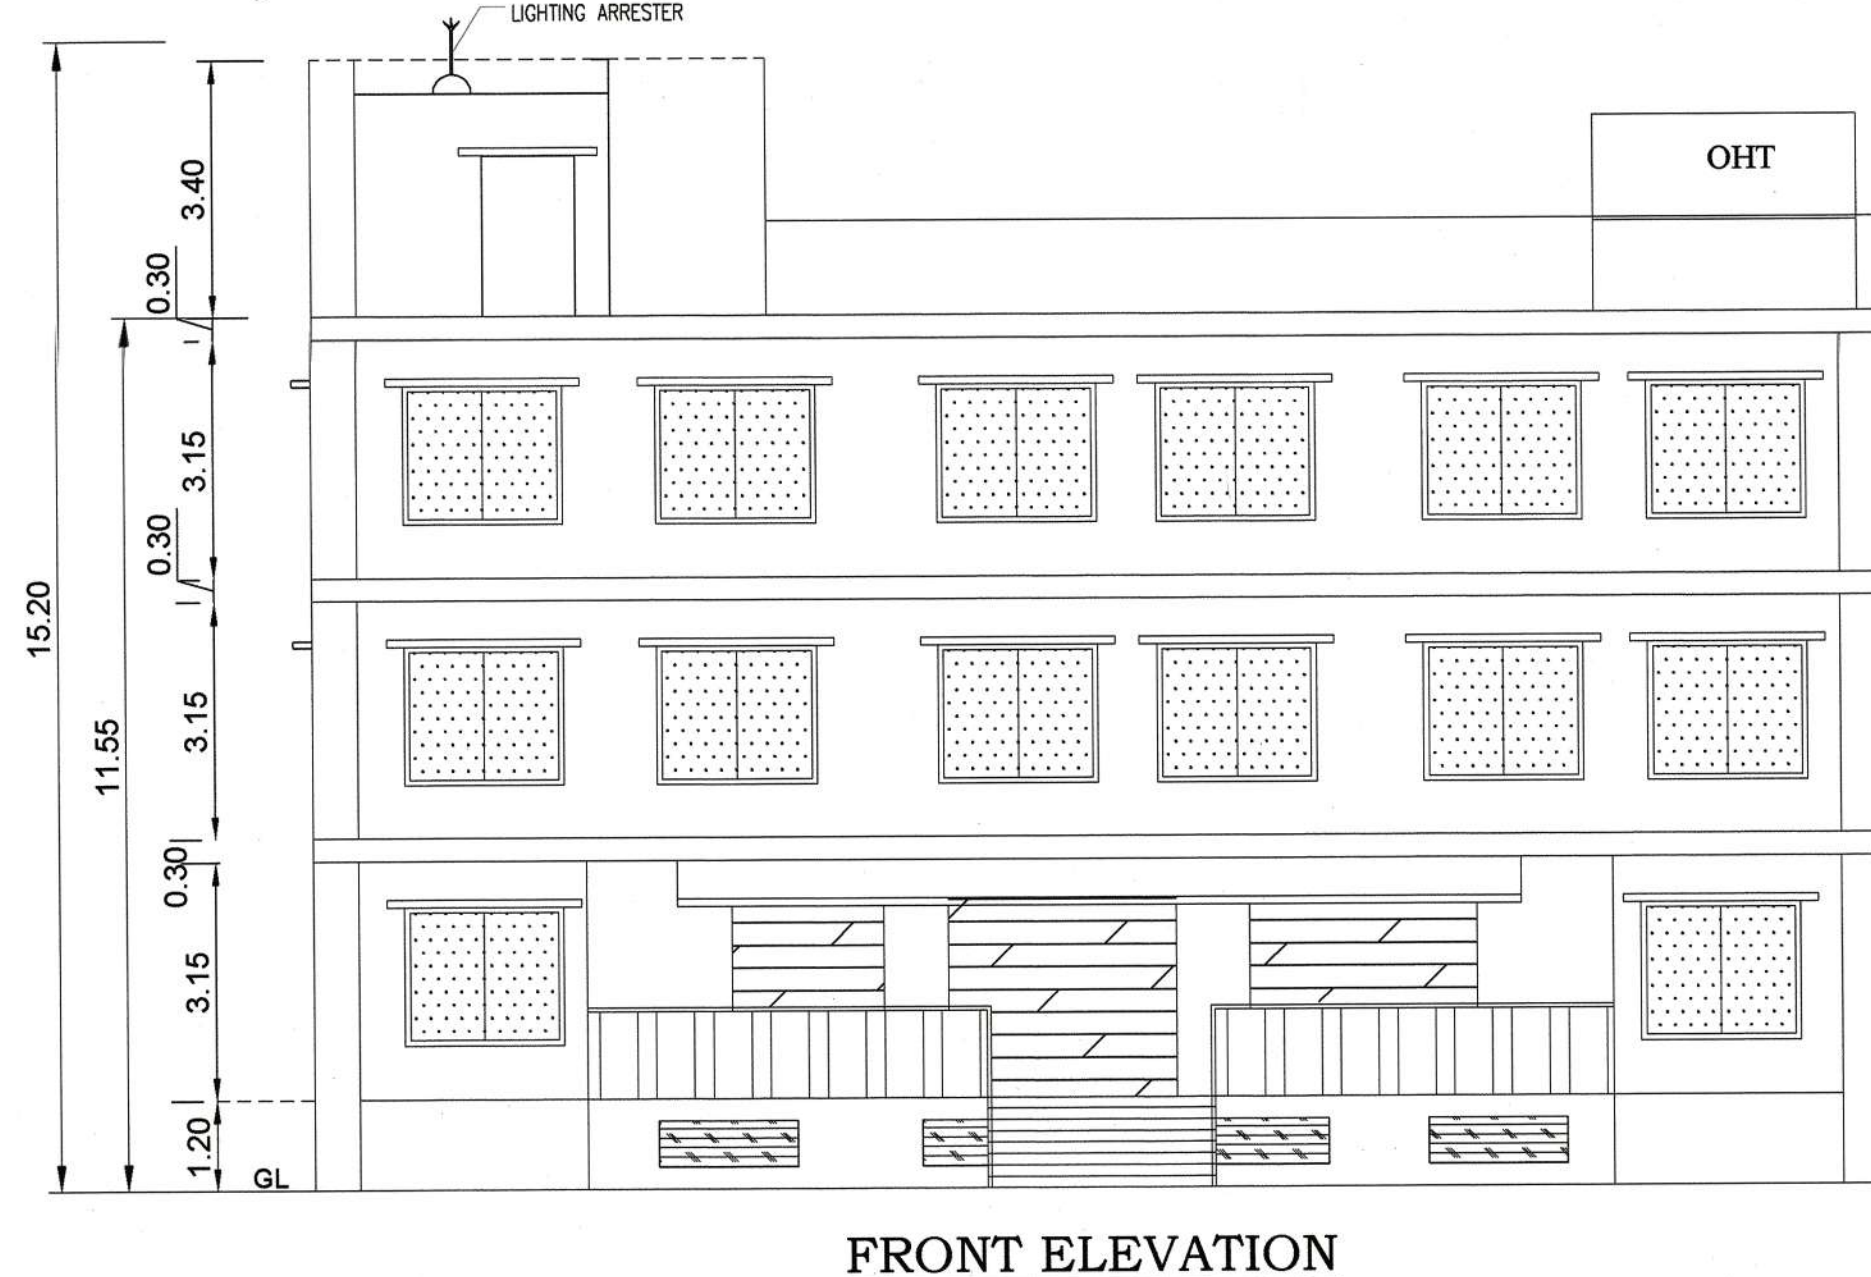

FRONT ELEVATION

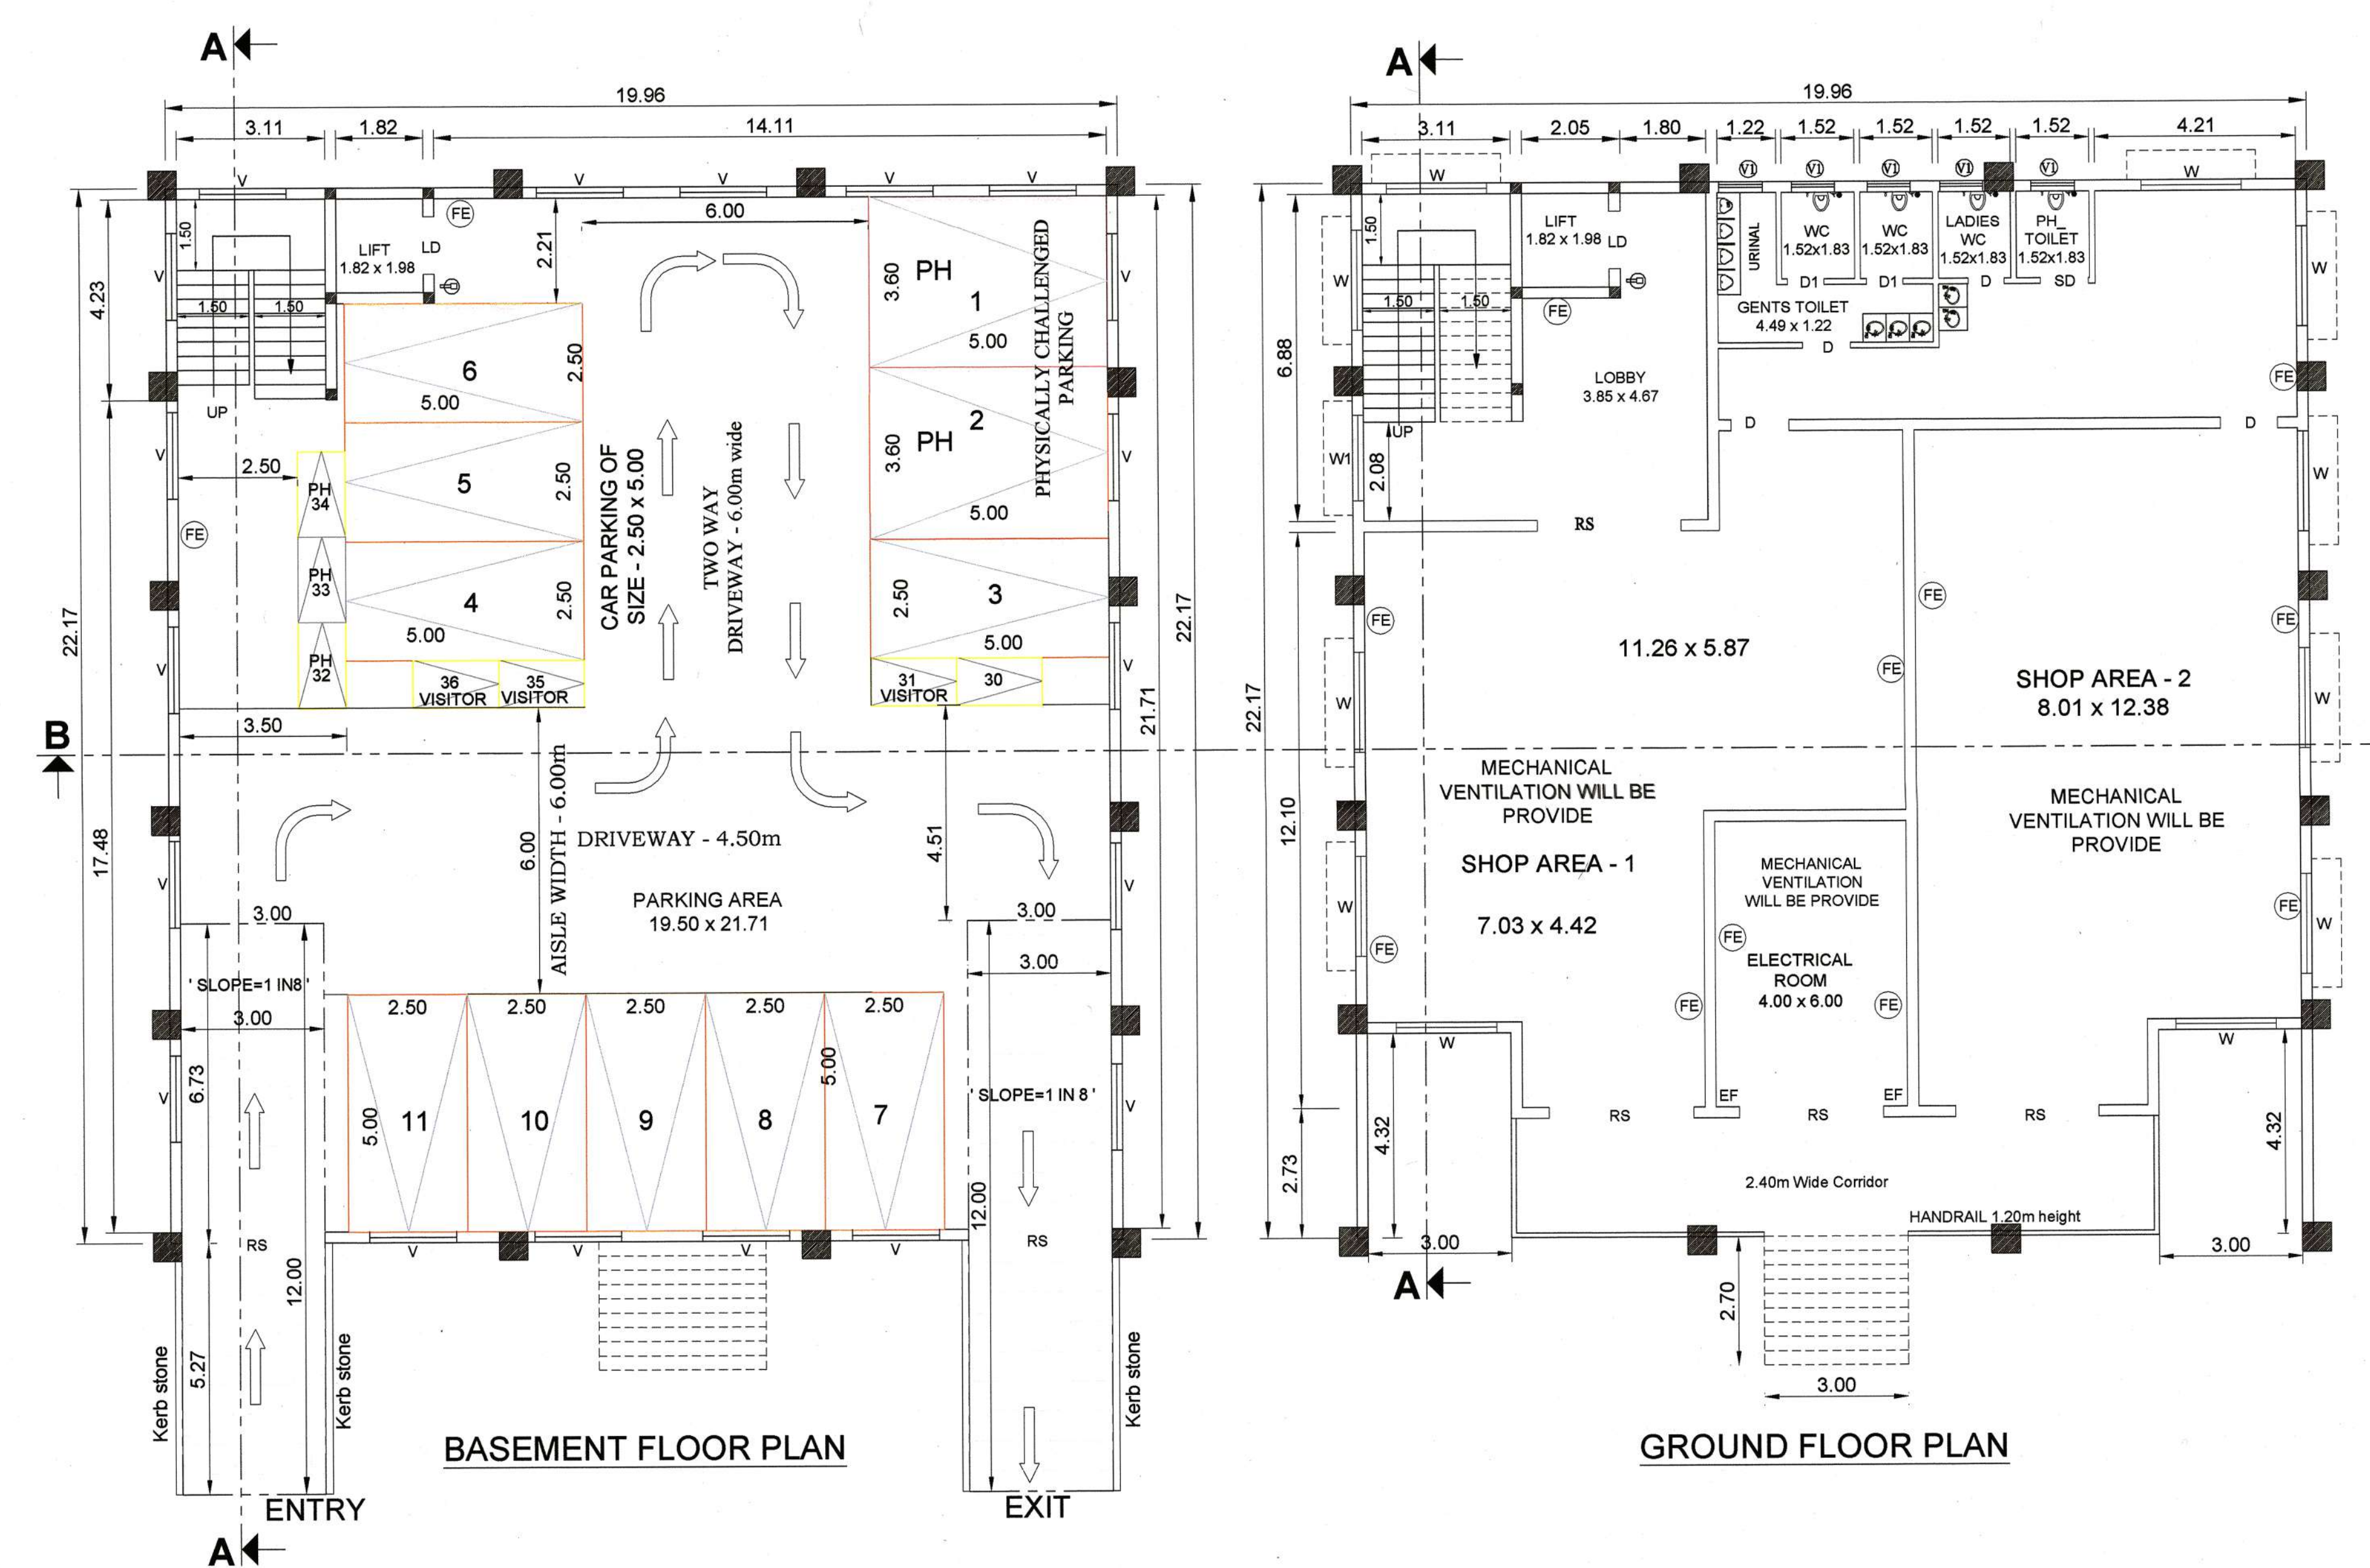

KEY PLAN - N.T.S

