



PLAN SHOWING THE PROPOSED CONSTRUCTION OF R.C.C. ROOF RESIDENTIAL GROUND AND FIRST FLOOR BUILDING IN OLD S.NO;-677/5, NEW NATHAM S.NO;-677/10, WARD NO;-9,BLOCK.NO.7, NATHAM PATT A NO;-749, PARI NAGAR, KOTTAIYUR VILLAGE AND TOWN PANCHAYAT, KARA KUDI TALUK, SIVAGANGAI DIST.

OWNER;- AR.AMUTHA., W/O;- KUMARAPPAN.

DTCP APPROVED No;-1283/2023 AND NA.KA.No;-43/2024

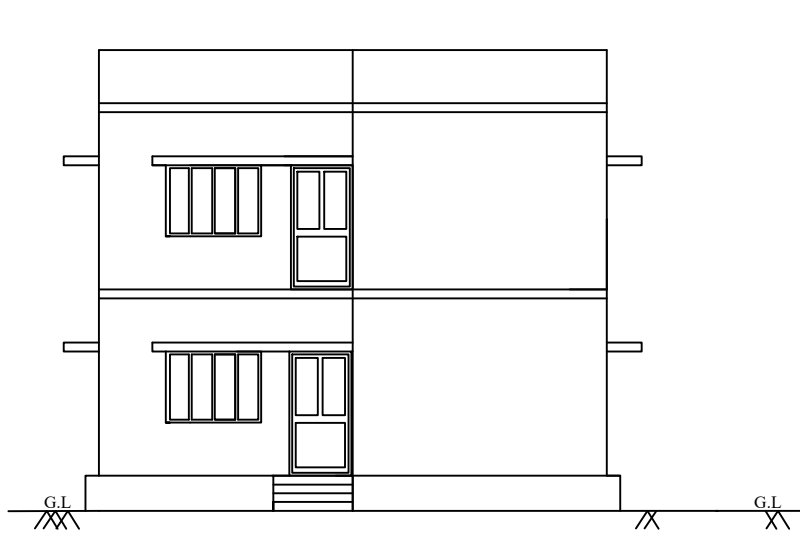

FRONT ELEVATION

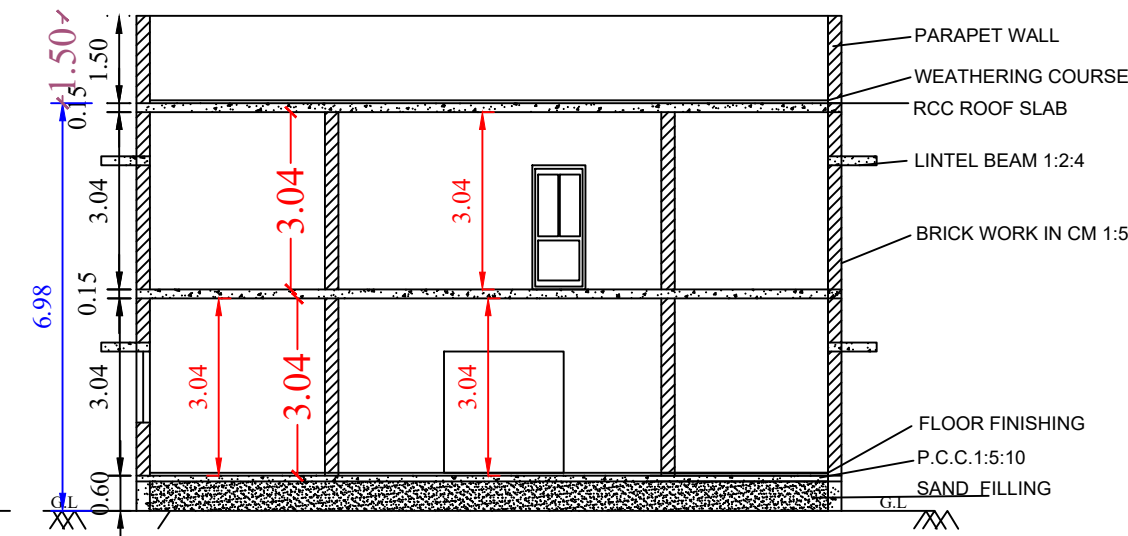

SECTION AA


1 HP MOTOR

PEBBLES

BORE WELL


SOLAR PANEL FOR HEATING SYSTEM

SOLAR HAETING SYSSTEM

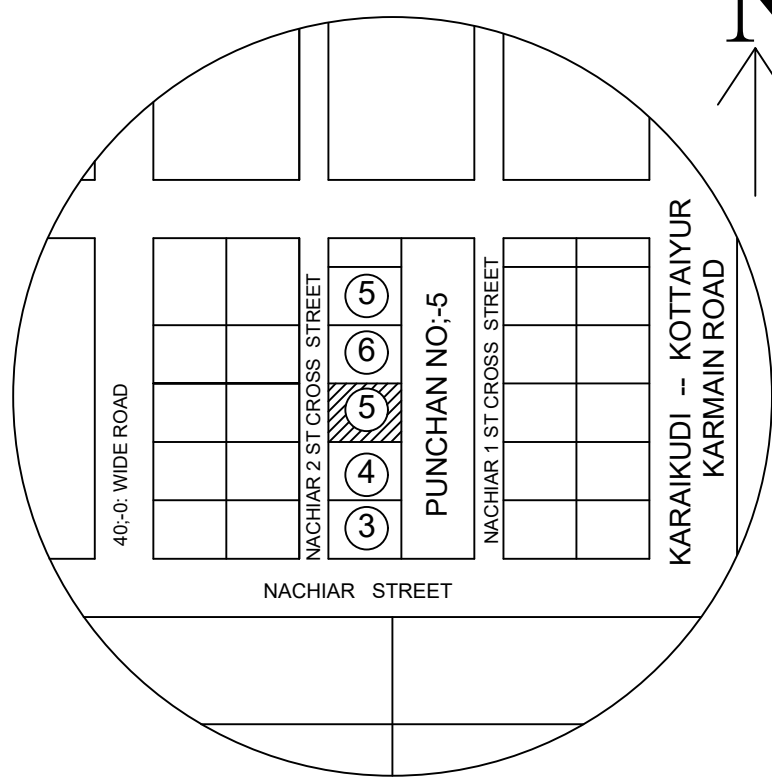


Topo Plan


(Scale 100 m Radius)

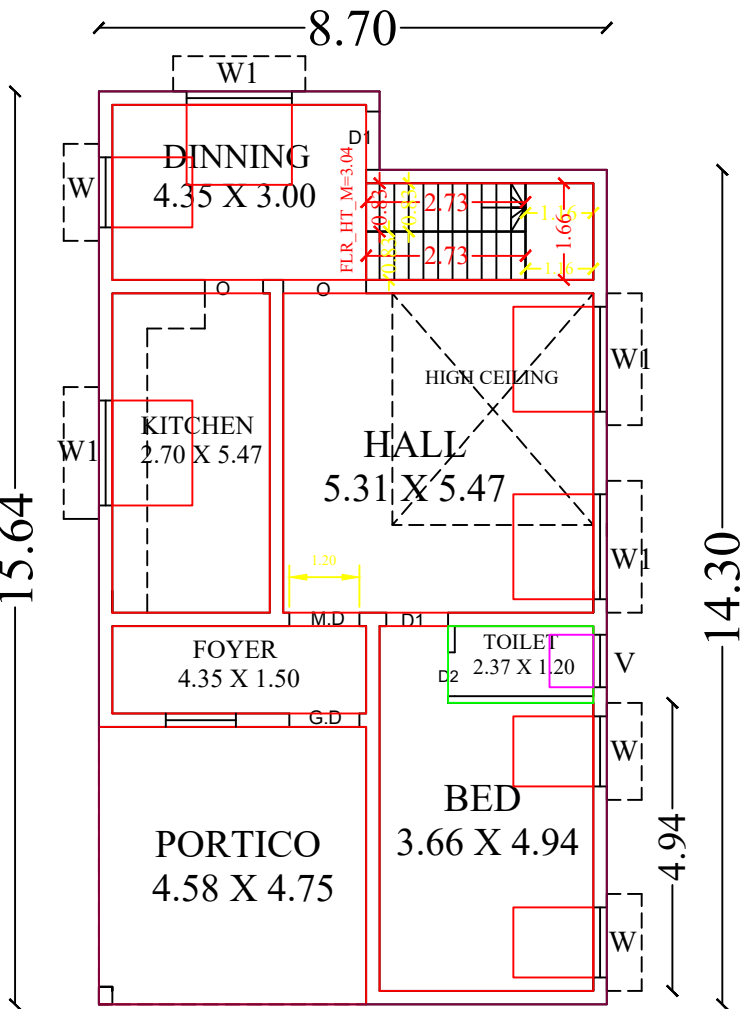


GROUND FLOOR

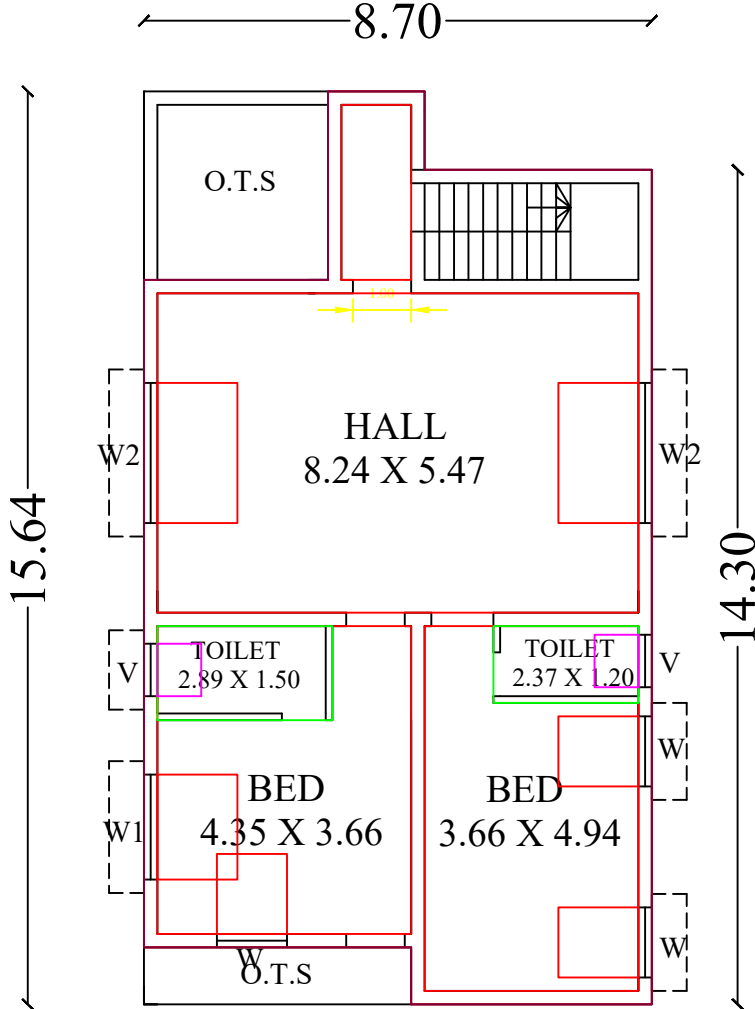


FIRST FLOOR

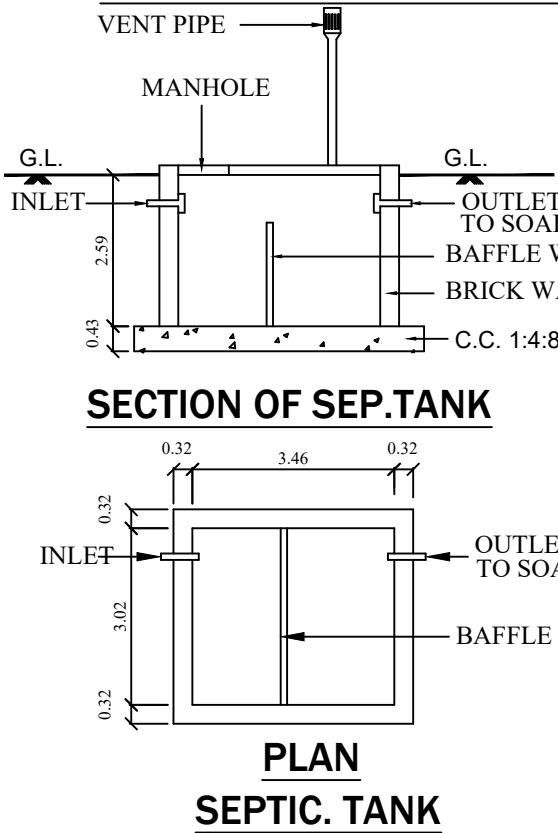


SECTION OF SEPT. TANK

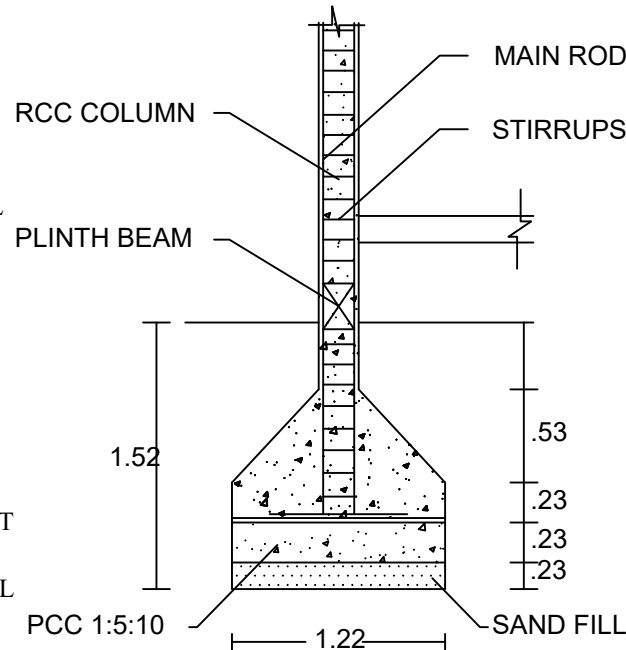

COLUMN DETAILS

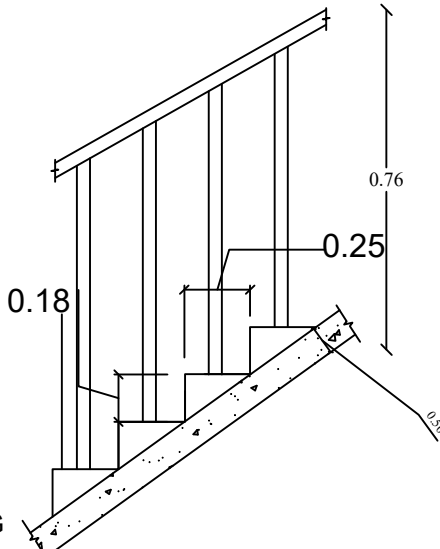

SECTION OF STAIRCASE

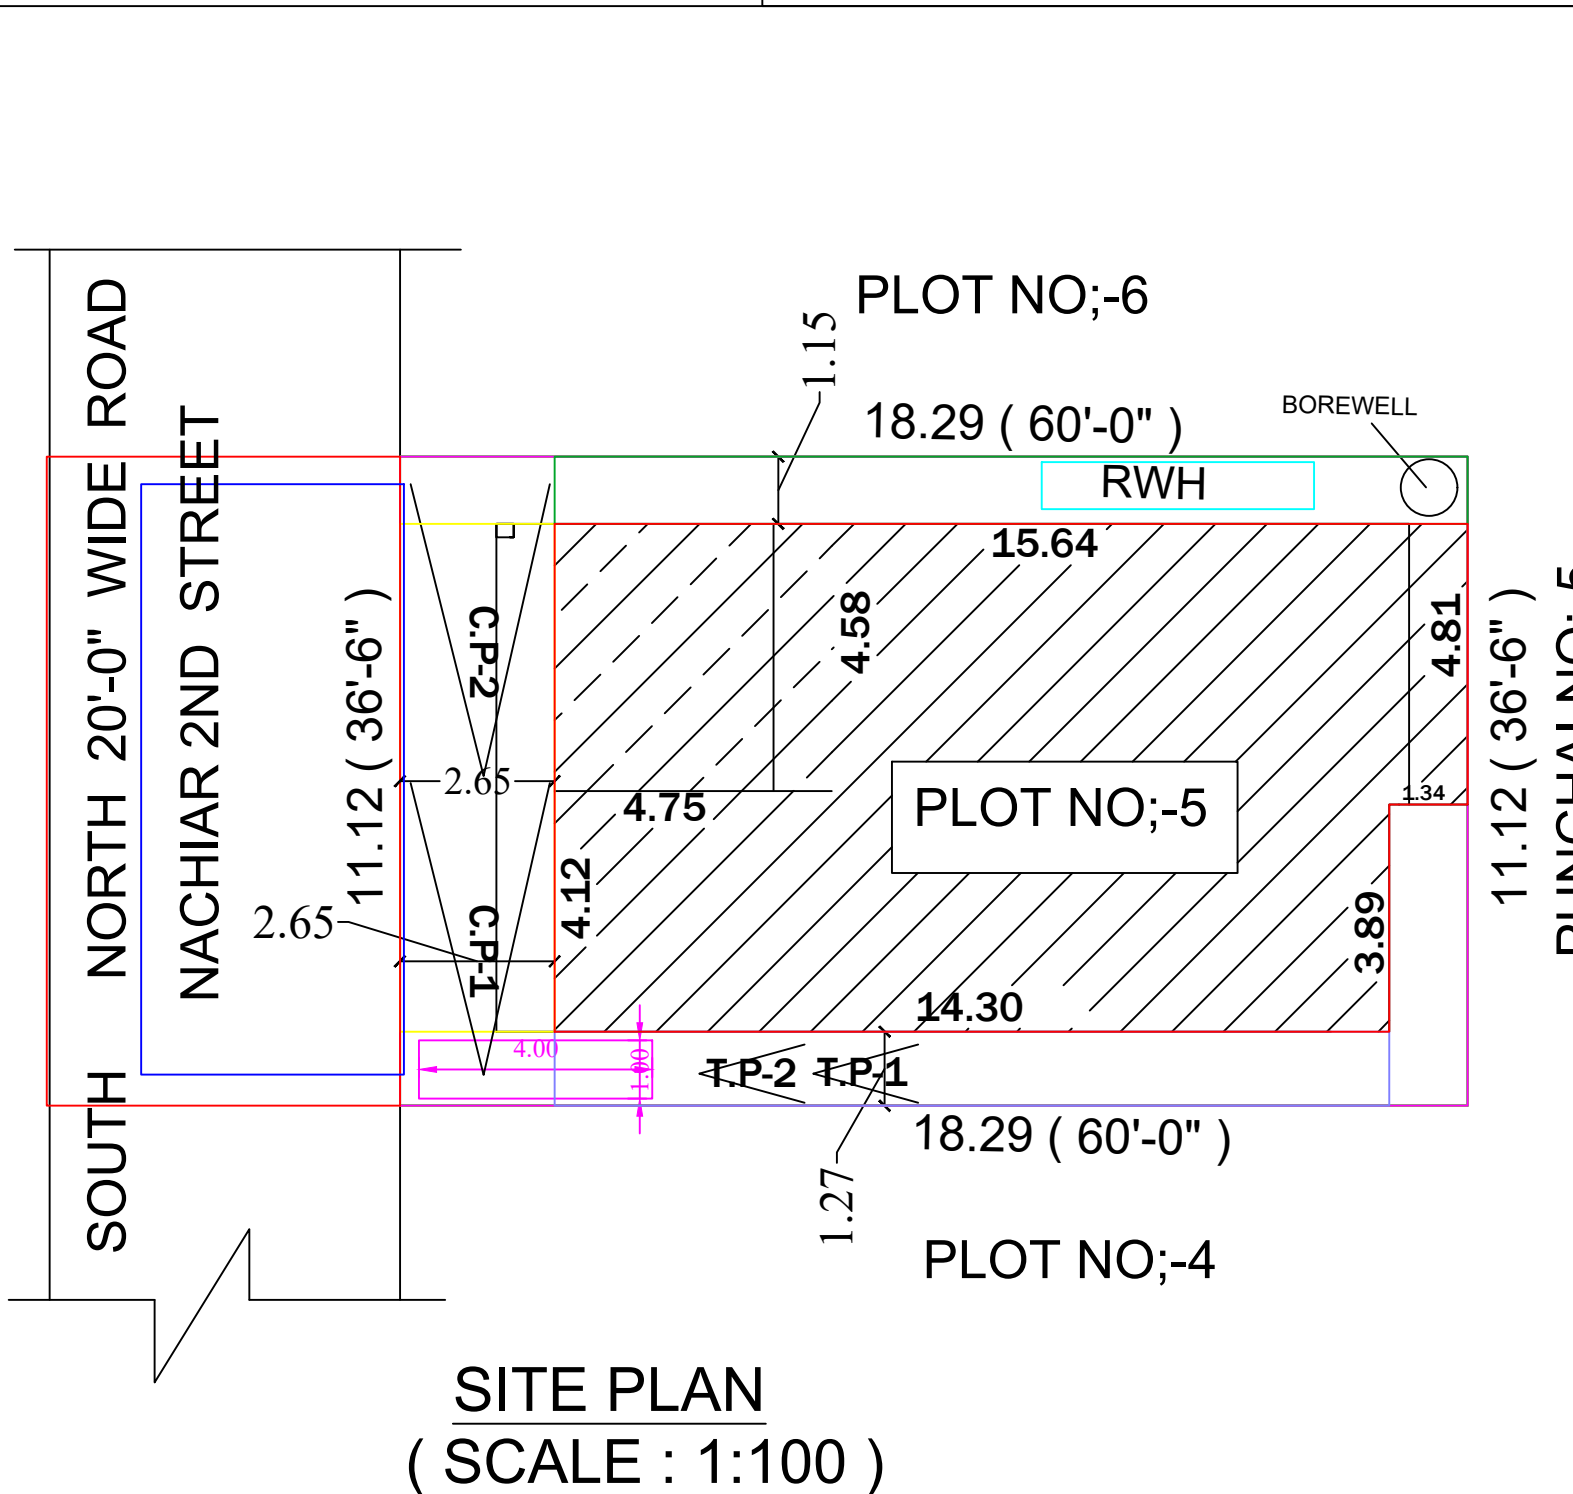

SITE PLAN

(SCALE : 1:100)

LE	
RD, D	3
MD M	3
D1 DC	3
AO AR	3
W WI	3
W1 V	3
W2 V	3
V VEN	3

AREA		
As Per Document	2190.00	203.46
As Per Patta	2190.00	203.03
As Per Site	2190.00	203.46
AREA DETAILS		
GROUND FLOOR AREA	1407.83	130.84
FIRST FLOOR AREA	1250.31	116.20
TOTAL AREA	2658.14	247.04
OPEN SPACE	782.17	72.69

FSI DETAILS

OWNER'S NAME & SIGN:-

[Signature]

ENGINEER:-

[Signature]

Er.S.SUBRAMANIAN.,B.E.,A.M.I.E.,A.I.V.
CHARTERED ENGINEER - INDIA (3007920)
Registered Civil Engineer grade -I (RE)
DTCP Registered Civil Engineer grade -I (RE)
YES.YES.CONSTRUCTIONS
Mobile :- 9443443058
E-MAIL:- sun.subramanya@gmail.com

OFFICE:-

PLAN INFO
PLOT AREA M2=203.46
SINGLE FAMILY BLDG=YES
CRZ=NO
SECURITY_ZONE=NO
ACCESS_WIDTH_M=6.00
WHETHER_GOV'T_OR_AIDED_SCHOOL=NO
ROAD_WIDTH=6.00
ROAD_LENGTH=400
AVG_PLOT_DEPTH=18.29
AVG_PLOT_WIDTH=11.12
SURVEY_NO=NATHAM S.NO:677/10
PATT A NO=749
PLOT_NO= KARAIKUDI
TALUK=KARA KUDI
LAND_USE_ZONE = RESIDENTIAL
BUILDING_NEAR_TO_RIVER=NO
DISTRICT=SIVAGANGAI
RWH_DECLARED=YES
BUILDING_NEAR_TO_RIVER=NO
AREA_TYPE=OTHER
OSR_APPLICABLE=NO
PREMIUM_FSI_REQUIRED=NO
IS_APPROVED_LAYOUT=NO
BUILDING_NEAR_MONUMENT=NO
BUILDING_NEAR_GOV'T_BLDG=NO
PROVISION_FOR_GREEN_BUILDINGS_AND_SUSTAINABILITY=NO
NOC_FIRE_DEPT=NO
JURISDICTION_TYPE=MUNICIPAL
EXISTING_FLOOR_AREA_TO_BE_DEMOLISHED_M2=NO
IS_SWIMMING_POOL_EXISTS=NO
AS_AT_SITE=203.38
FMB_OR_PLR=203.46
AS_PER_DOCUMENT=203.46
IF_HERITAGE_TOWN_LESS_THAN_1KM_RADIUS=NO