



PLAN SHOWING THE PROPOSED CONSTRUCTION OF G.I ROOF SHEET COMMERICAL BUILDING IN S.NO: 75/51 , PATTA NO:2325 AT WARD NO:07
PUDUVAYAL TOWN PANCHAYAT, KARAISKUDI TALUK , SIVAGANGAI DISTRICT.



NAME OF THE OWNER :- Mr.U.KATHALINGAM

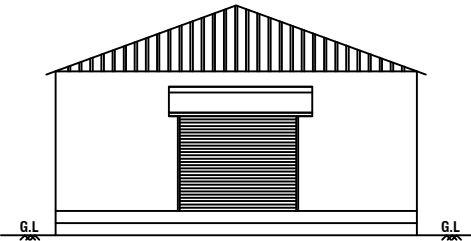


ELEVATION

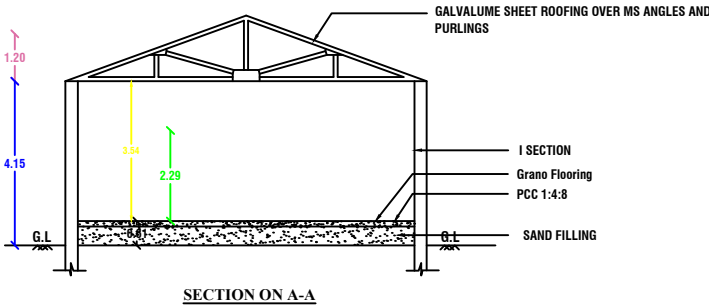

SECTION ON A-A

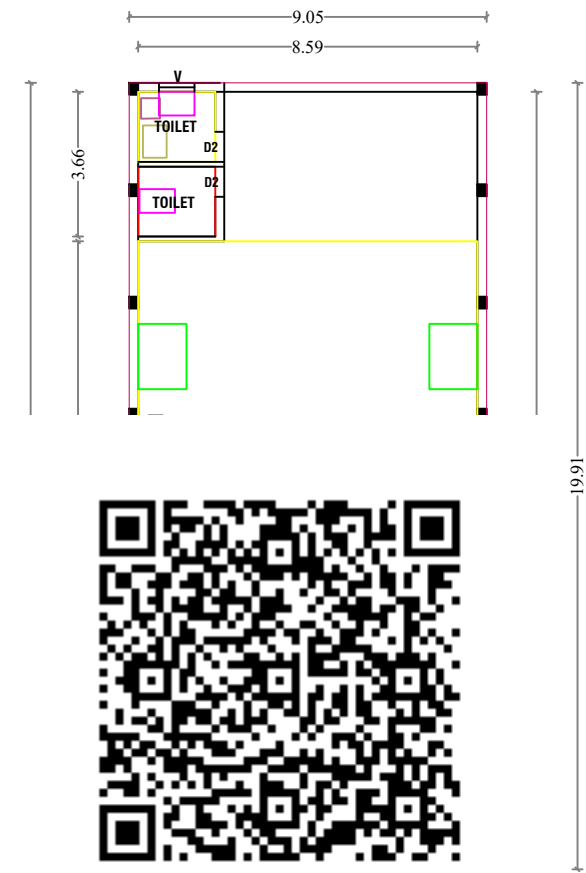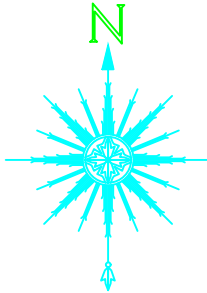


PLAN

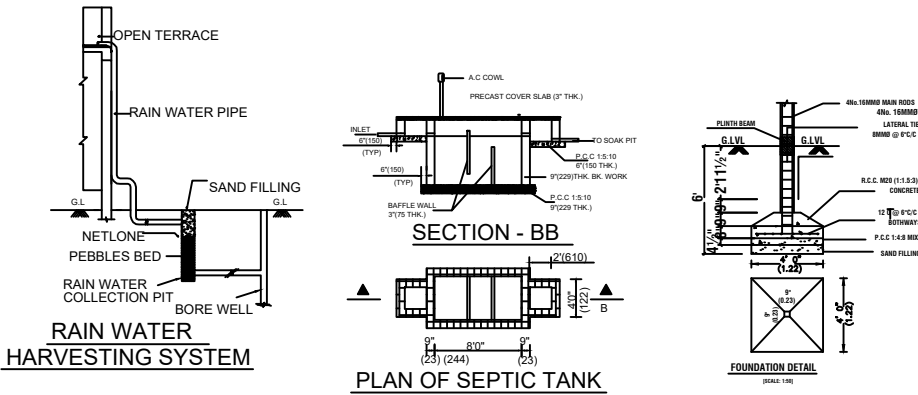


RAIN WATER HARVESTING SYSTEM

PLAN OF SEPTIC TANK

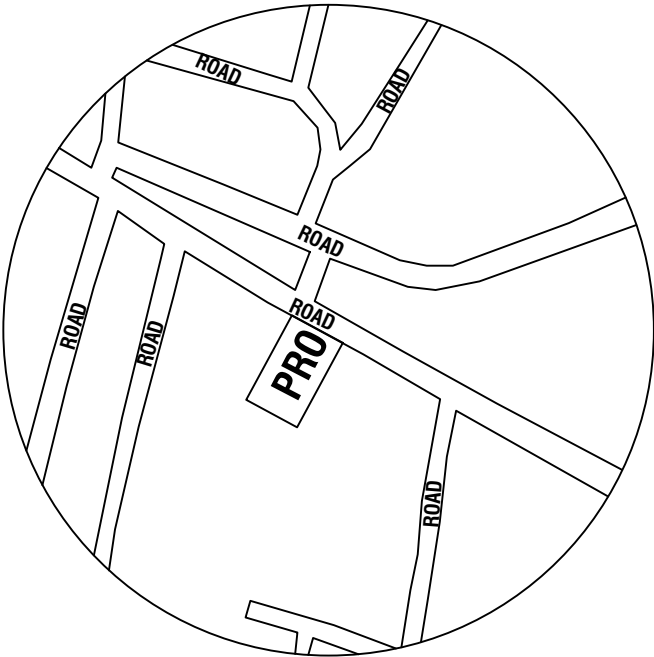

KEY PLAN

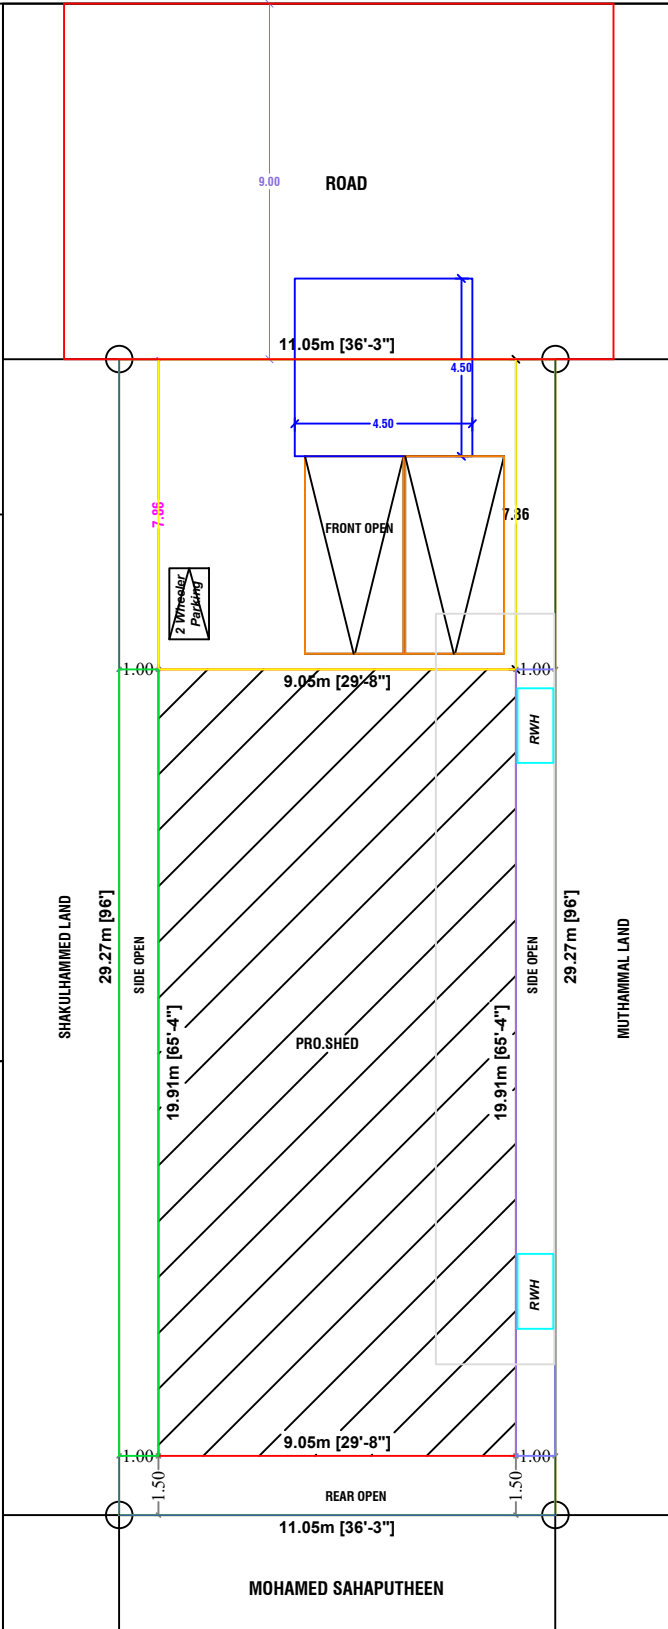

SITE PLAN
SCALE 1:100

COLOR INDEX		
	SITE BOUNDRY	
	PRO. R.C.C ROOF RESIDENTIAL BUILDING	
	ROAD DETAILS	
PARKING STALL DETAILS		
CAR SPACE	0	1
BIKE SPACE	0	1
SCALE = 1" = 8'-0" (1:100)		All Dimensions Are In Meters
SCHEDULE OF JOINERIES		
DESCRIPTION	SIZE IN FEET	SIZE IN M
ROLLING SHUTTER - RS	8'2" x 8'0"	2.50 x 2.44
Door - D1	3'3" x 7'0"	0.99 x 2.13
Door - D2	2'9" x 7'0"	0.84 x 2.13
Window - W	4'0" x 4'0"	1.22 x 1.22
Window - W1	6'0" x 4'0"	1.82 x 1.22
Kitchen Window - KW	4'0" x 3'6"	1.22 x 1.06
Ventilator - V	2'6" x 2'0"	0.76 x 0.61
AREA OF THE PROPOSED CONSTRUCTION DETAILS		
DESCRIPTION	SQM	SQFT
Area of the Site (as per Document)	324.04	3488.00
Pro. Ground Floor	180.23	1940
Open space	143.81	1548
FSI = Total Builtup Area / Total Site Area = 0.55 < 2		

U. Kathalingam

APPLICANT SIGN

ENGINEER / L.B.S

T. Manikandan

Er. T. MANIKANDAN, B.E., AME,
AURA CONSTRUCTION
Puduvayal Main Road,
Alagapuri, Karaikudi
Ph.:+91 7010982416

OFFICE USE