
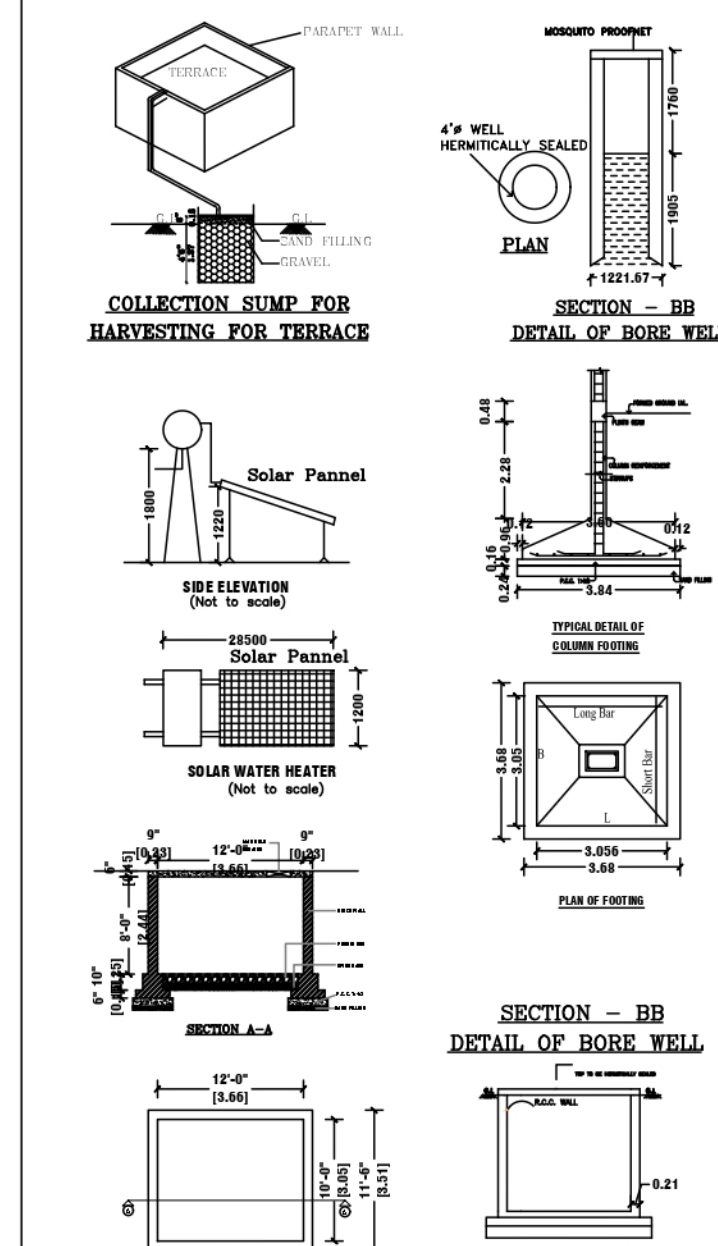


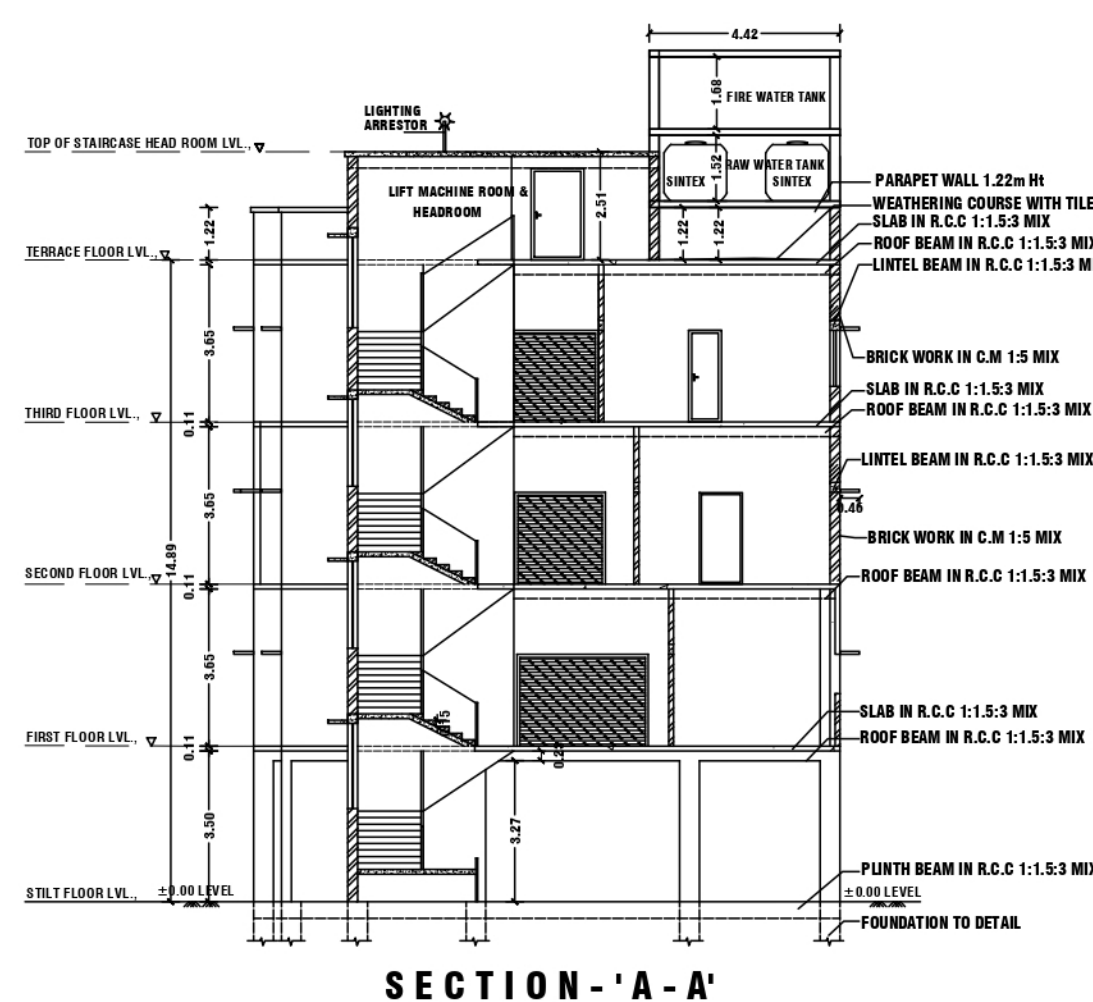

PLANNING PERMISSION
Roc No:SWP/BPA/0051332/2023
Planning Permission No:112/2023.

1.Mrs.ESAI AMUTHU
W/o Mr.BHARATHITHASAN.

SCALE 1:100

NOTE :- THE EXISTING BUILDING WAS ALREADY APPROVED BY THE SALEM LOCAL PLANNING AUTHORITY, SALEM & SCMC.

APPROVAL NO :- LP/SLPA . NO - 07/2022, PLANNING PERMISSION NO - 08/2022.

DESCRIPTION	FSI AREA	NON FSI AREA		TOTAL BUILT UP AREA
		DEDUCTION	COVERED PARKING	
EXISTING APPROVAL FLOOR-STILT	-	-	555.37	555.37
EXISTING APPROVAL FLOOR01	550.14	5.23	-	555.37
EXISTING APPROVAL FLOOR02	571.57	3.70	-	575.27
ADDITIONAL PROPOSED FLOOR02	15.51	1.53	-	17.04
EXISTING APPROVAL FLOOR03	570.94	3.70	-	574.64
ADDITIONAL PROPOSED FLOOR03	14.59	1.53	-	16.12
EXISTING APPROVAL HEAD ROOM	-	-	-	83.43
TOTAL	1722.75	15.69	555.37	2377.24



EXISTING APPROVAL FSI AREA	=	1692.65SQ.MT
ADDITIONAL PROPOSED FSI AREA	=	30.10SQ.MT
<u>TOTAL FSI AREA</u>	<u>=</u>	<u>1722.75SQ.MT</u>
FLOOR SPACE INDEX (FSI)	=	1.615
		1066.46
PLOT COVERAGE (PC)	=	55.37
		1066.46
	X 100 =	52.076%

JOINERY DETAILS	IN METER	FIRE EXTINGUISHER = 
L.DOOR (LD)	1.22 X 2.13	FIRE ALARM = 
R/SHUTTER (R.S.D)	3.05 X 2.13	CENTRALISED AIR
R/SHUTTER (R.S.D-1)	2.44 X 2.13	CONDITION PROVIDED = 
DOOR (D)	1.22 X 2.13	EXISTING APPROVAL SITE BOUNDARY] =  PROPOSED SITE =  EXISTING ROAD =  DRIVE WAY = 
DOOR (D1)	0.91 X 2.13	
S.DOOR (SD)	1.00 X 2.13	
WINDOW	3.05 X 1.52	
WINDOW-1	2.50 X 1.52	
WINDOW-2	2.13 X 1.52	
WINDOW-3	1.52 X 1.52	
WINDOW-4	1.22 X 1.52	
S.WINDOW	1.22 X 1.37	
VENTILATOR (V)	0.91 X 0.76	


1. ALL DIMENSIONS ARE IN METER.
2. MECHANICAL VENTILATION TO BE PROVIDED WHEREVER NECESSARY
3. ALL SUNSHADE PROJECTIONS ARE LESS THAN OR EQUAL TO 0.60m


E. M. MAHADEVAN, M.E., AMT, MISTE
MAHA BUILDERS
REGISTERED CONSTRUCTION ENGINEER GRADE-SIPA :S1/RCE-V-19-24
D.No-2/5,SANTHOSH NAGAR,PAC B BACK SIDE,
CHINNATHIRUPATHY,
SALEM (DI)-636 008.
CELL -99409 91640.


E.K.K.KISHORE @ K.KISHAN B.E.,C.E(Dip), D.C.P
SRI BALAJI CONSTRUCTION
ARCHITECT & ENGINEER
REGISTERED ENGINEER GRADE-SLPA :52/RE-1/19-24
D.No-93/47, SRI KRISHNA INDU NIVAS , KATTUVATTAM
RAIN BOV GARDEN , PUOHI ERI ROAD,
KANNANKURICHI,SALEM -636008.
CELL -94432 -41730.

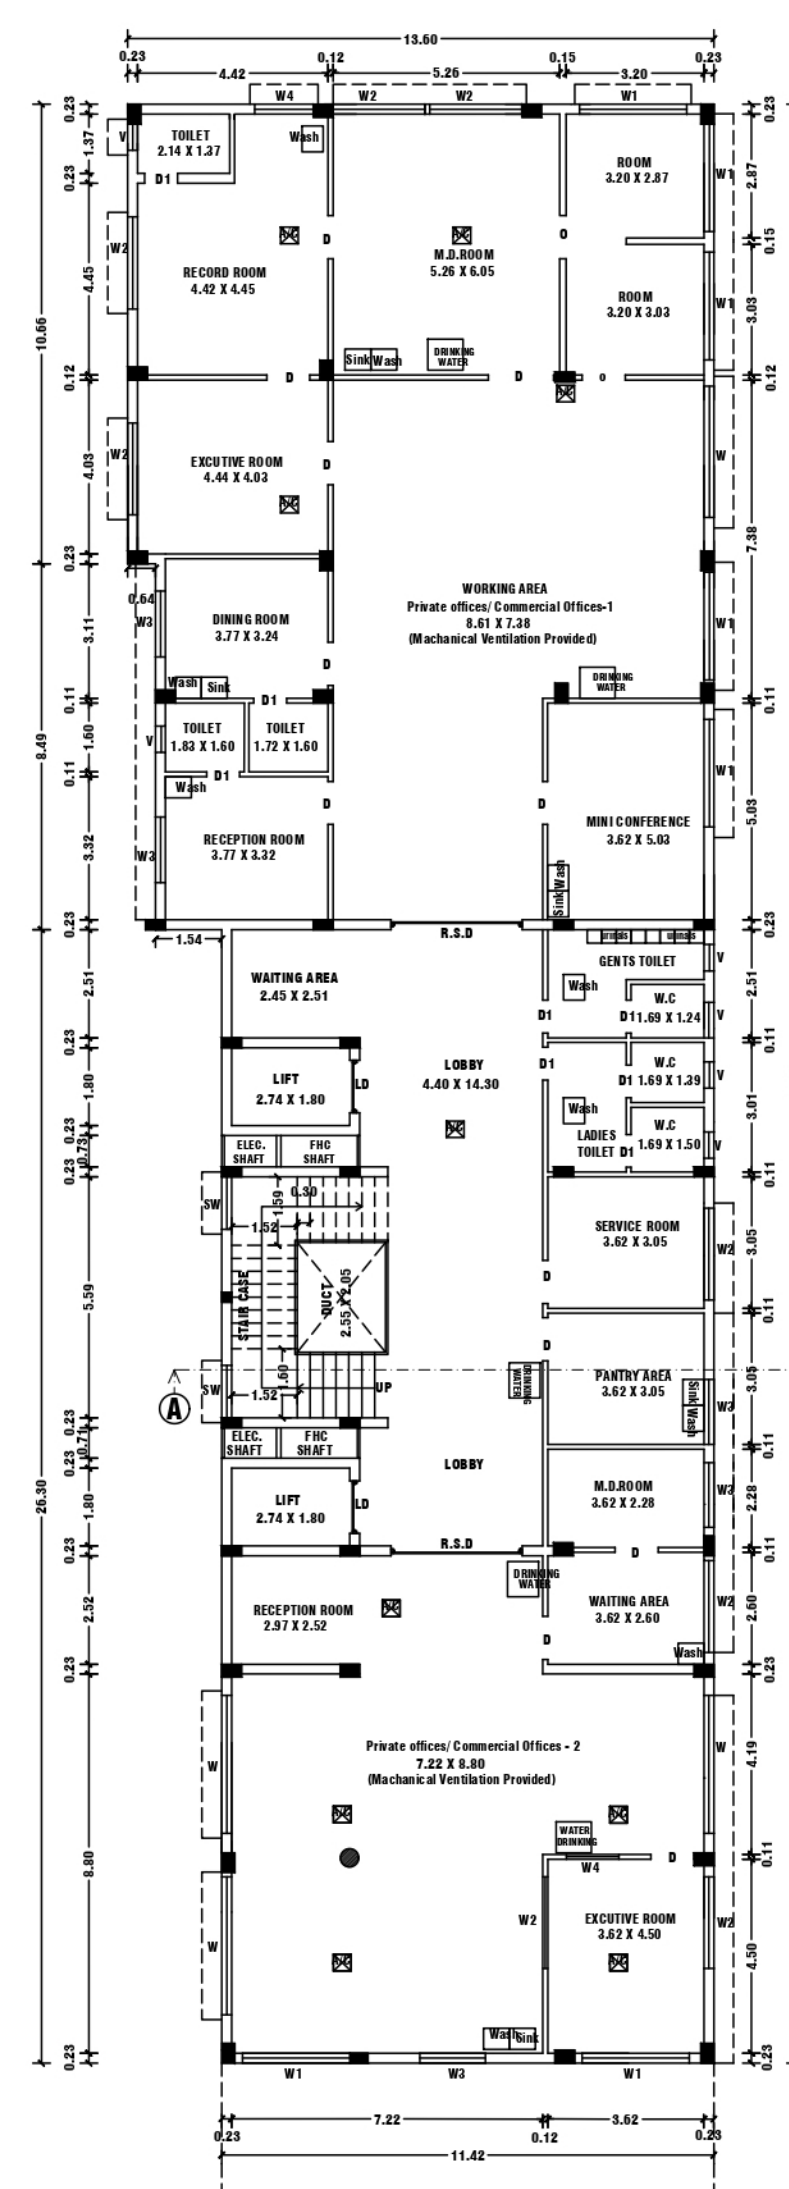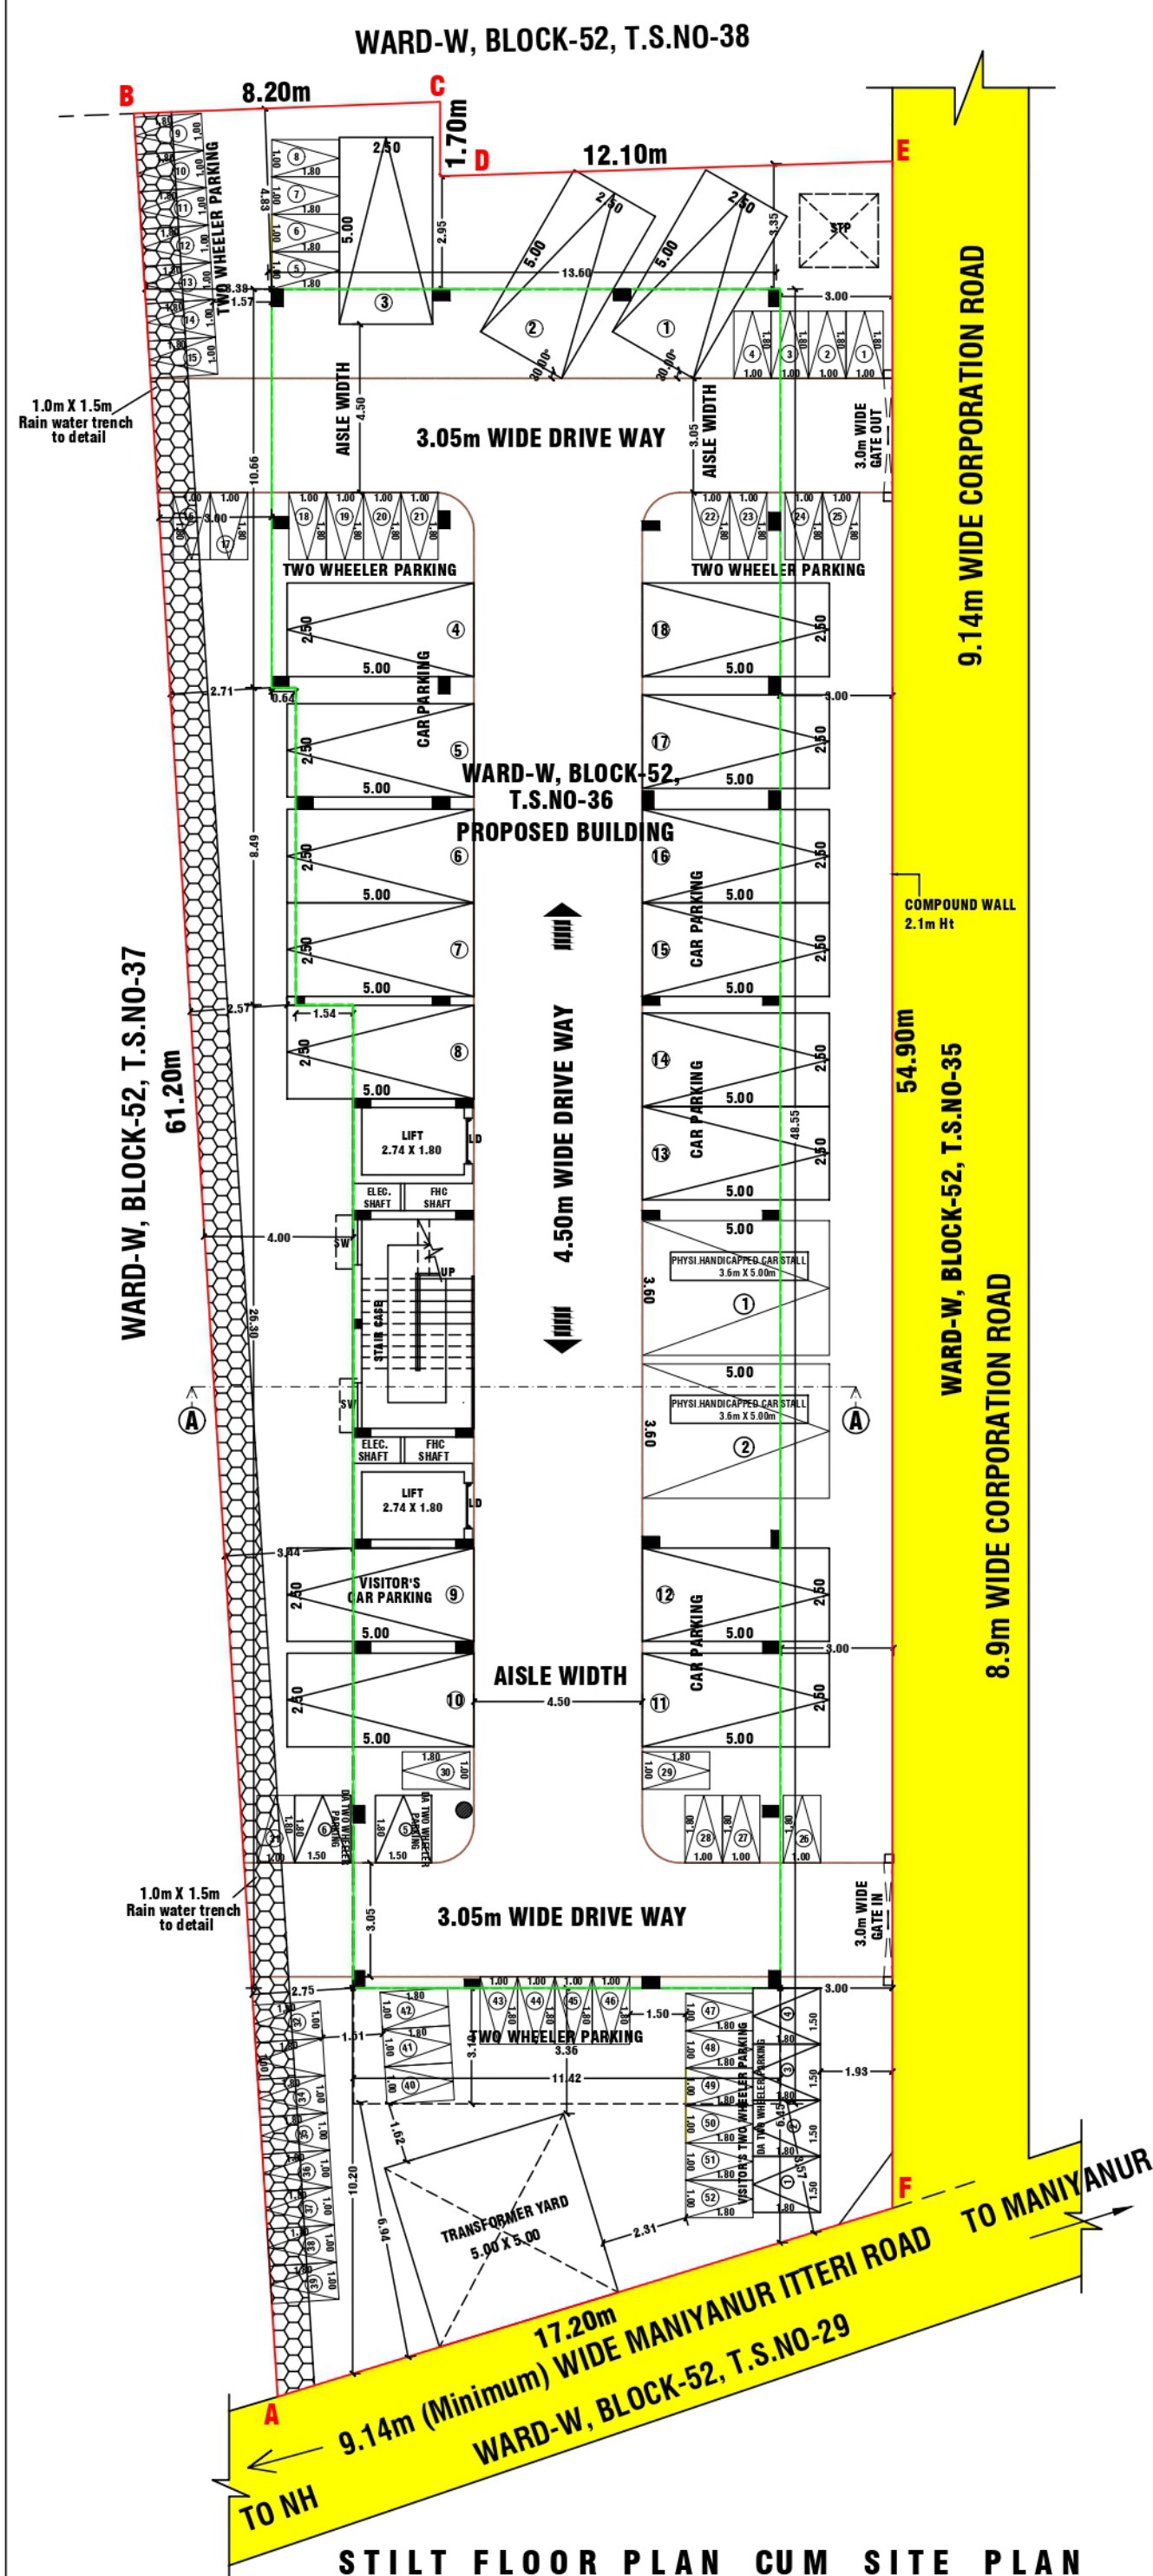


FIRST FLOOR PLAN

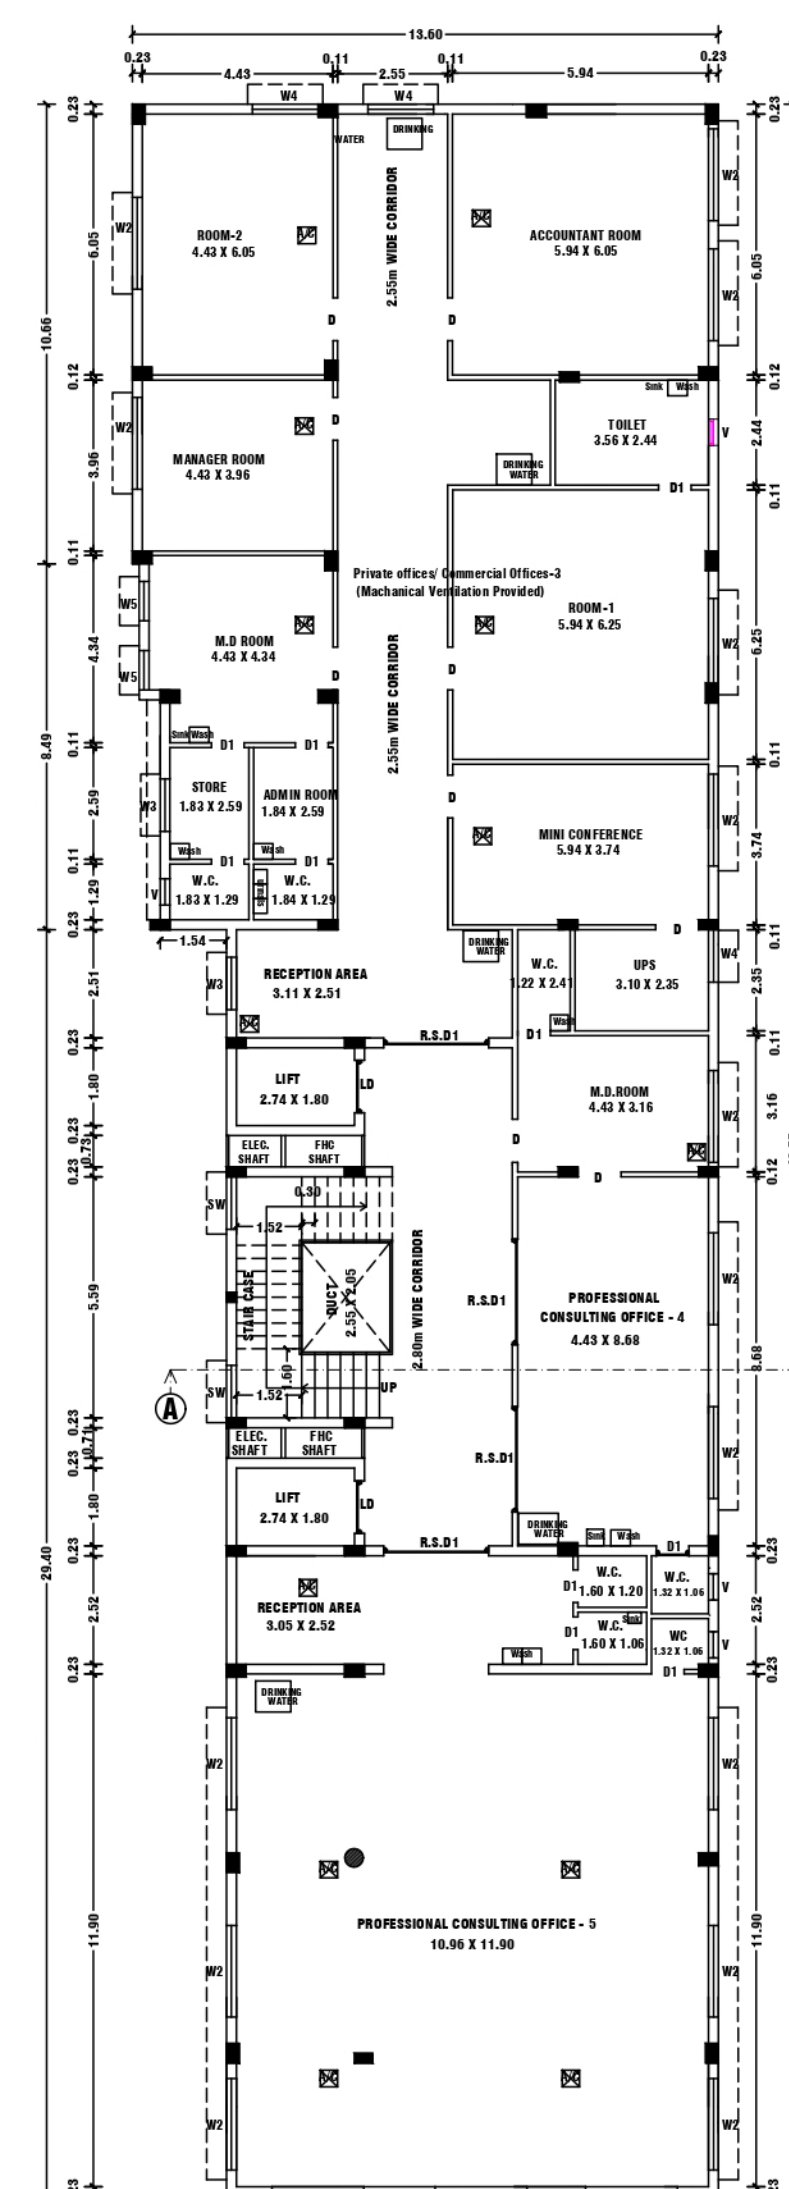

SECOND FLOOR PLAN

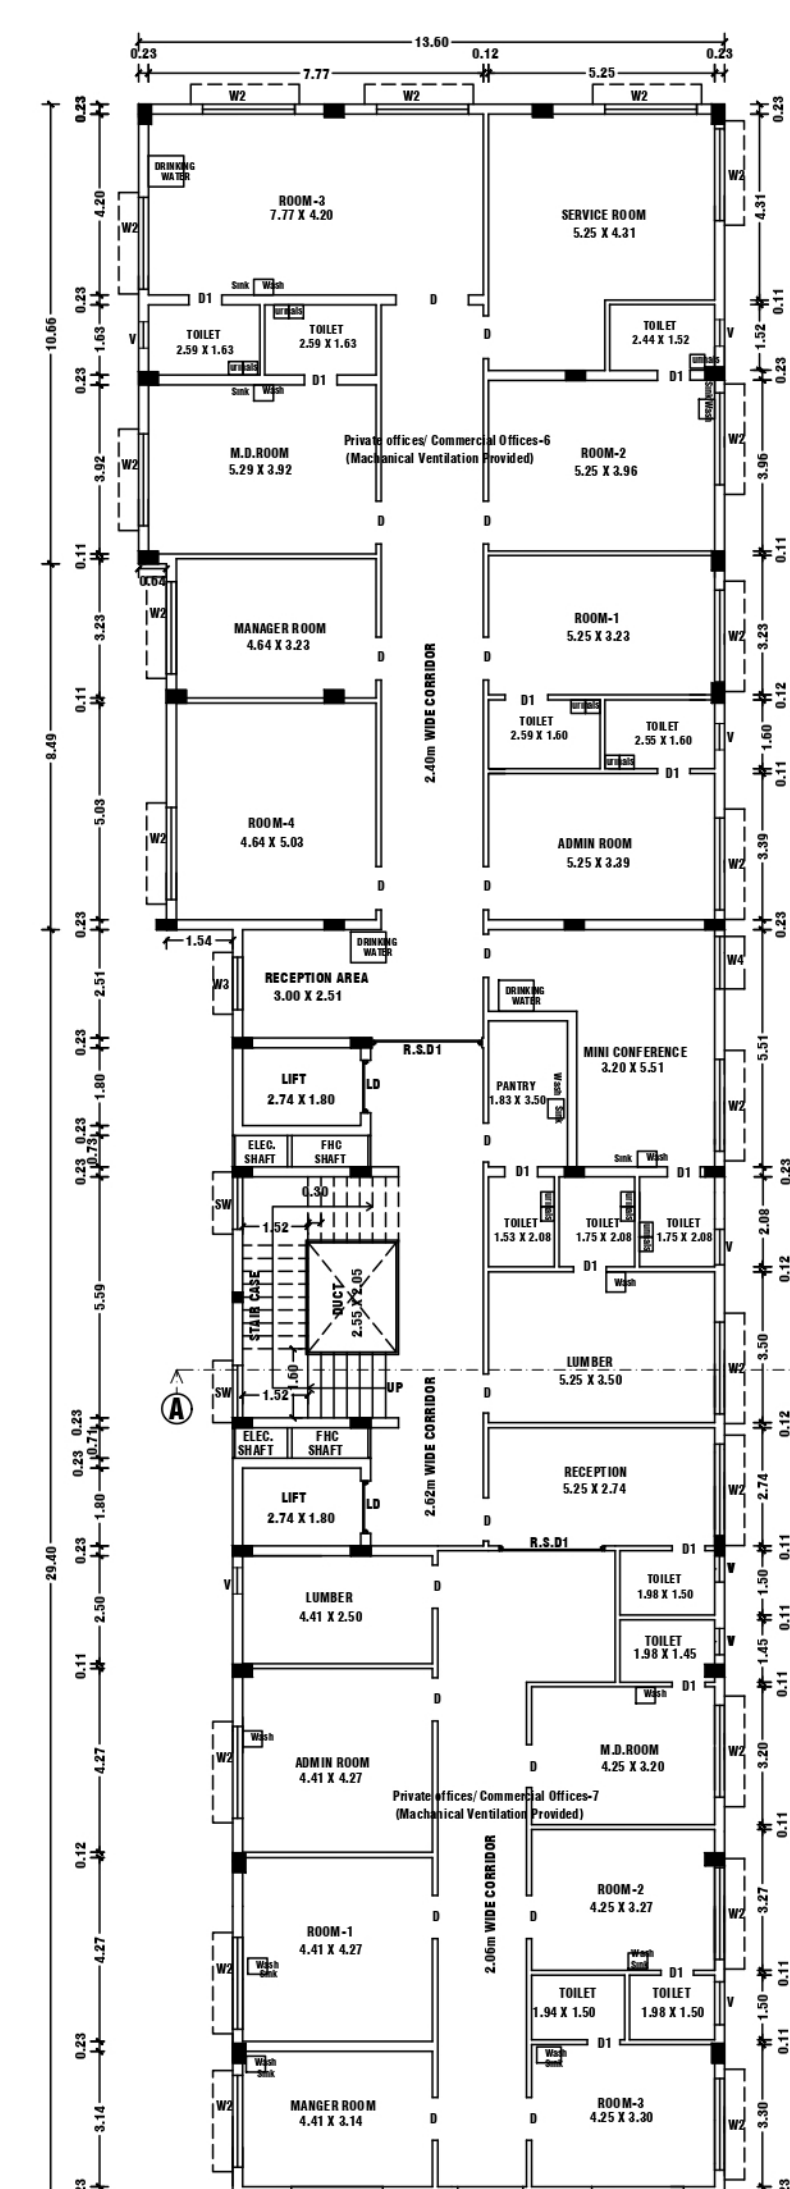

THIRD FLOOR PLAN

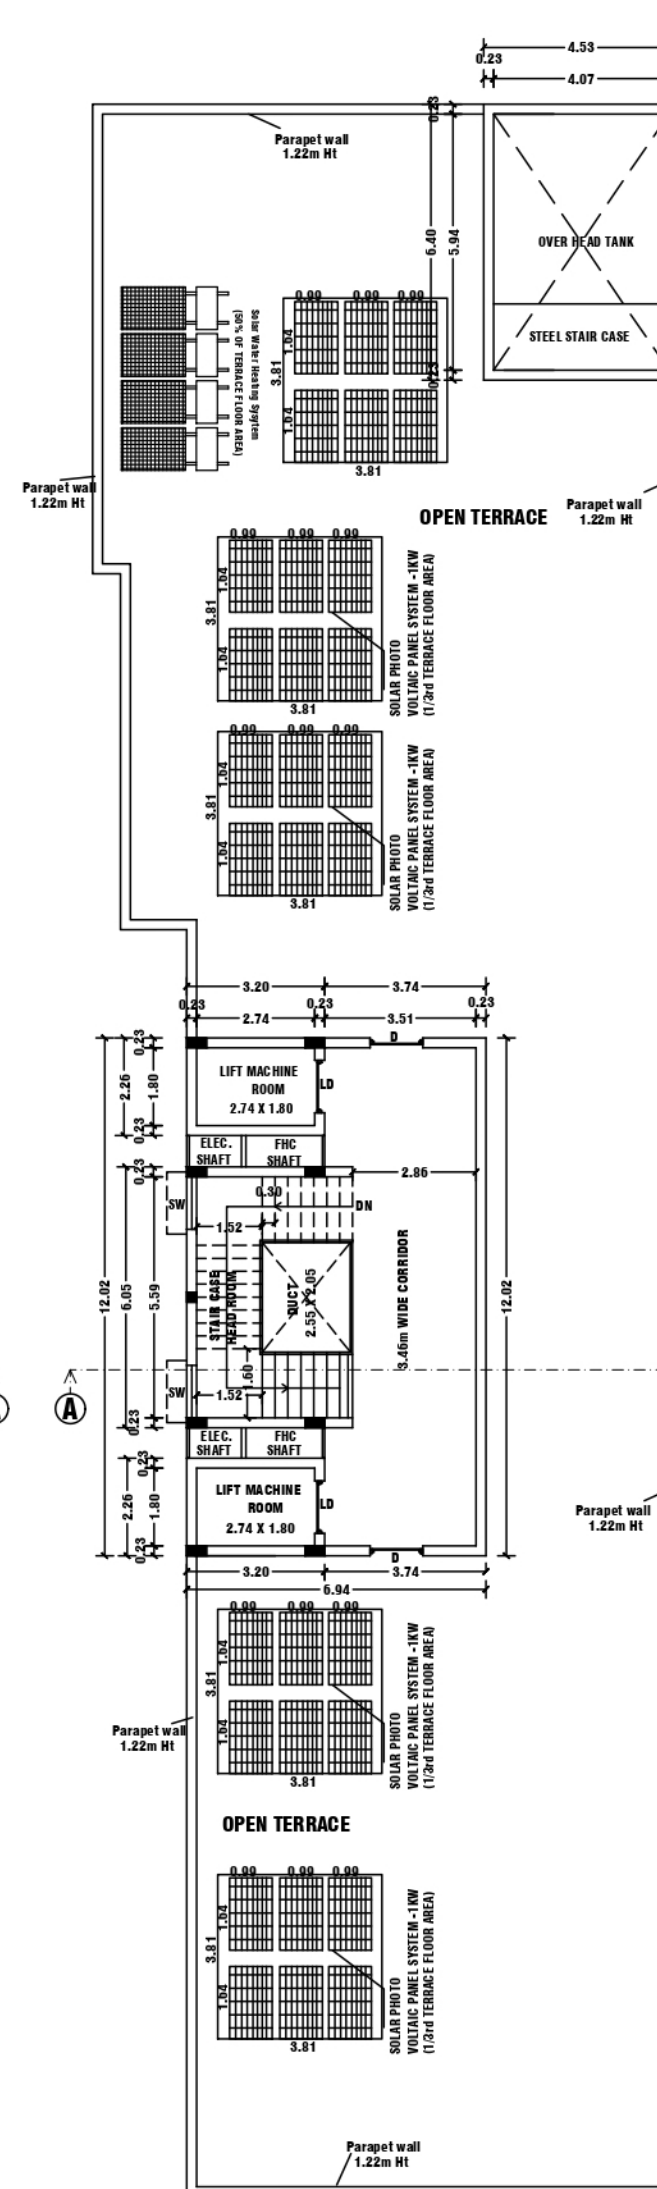

TERRACE FLOOR PLAN

