



PLAN SHOWING THE PROPOSED CONSTRUCTION OF R.C.C ROOF RESIDENTIAL BUILDING GROUND FLOOR IN SURVEY NO:362/2A4A PATTA NO:7629, PLOT NO:30 PART NEW WARD NO:1 BARMA COLONY THIRUPATTUR TOWN SAKUNDHALA SITE PANCHAYAT THIRUPATTUR PANCHAYAT UNION THIRUPATTUR TALUK SIVAGANGAI DIST, TAMILNADU.

OWNER: GANESH PRABU .R
S/O.RETHINAM

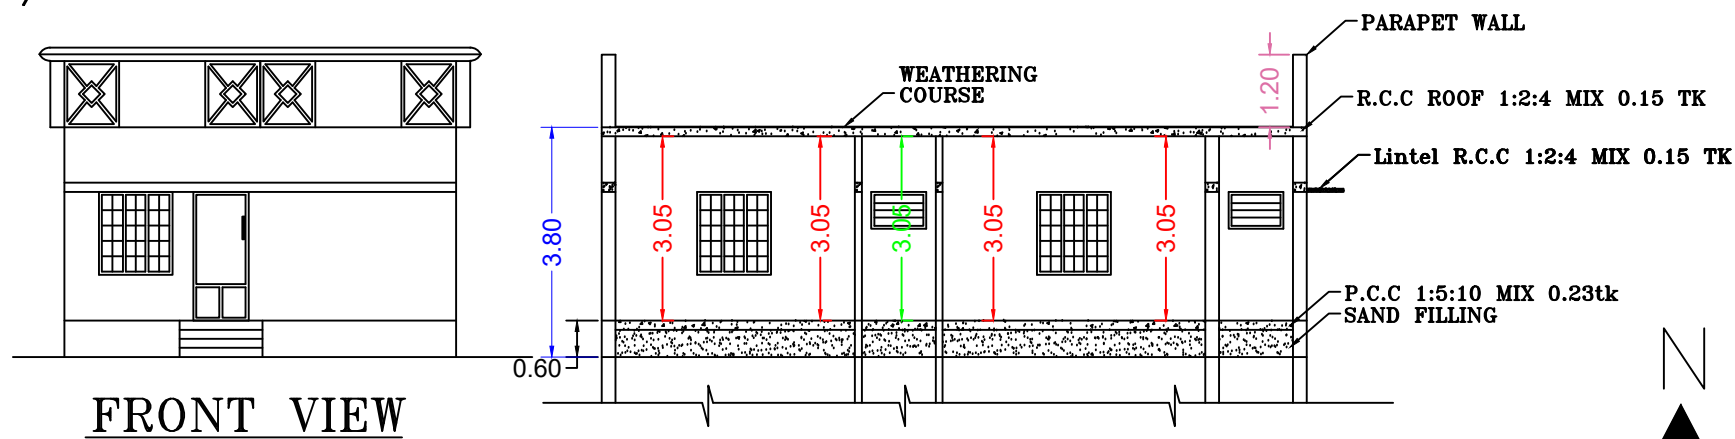


SECTION ON "BB"

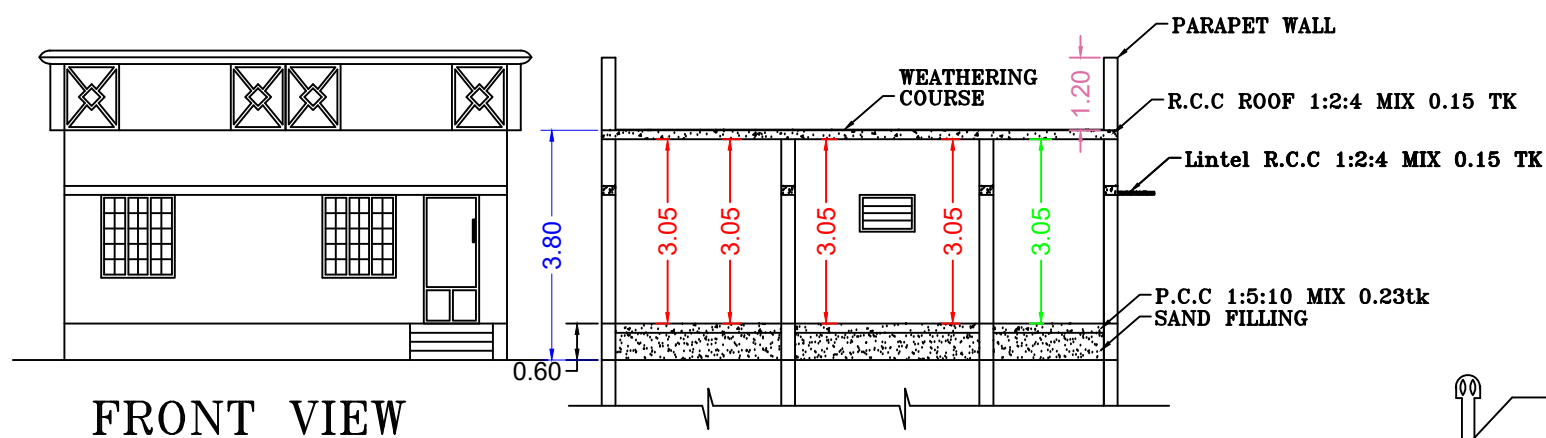


FRONT VIEW


SECTION ON "AA"

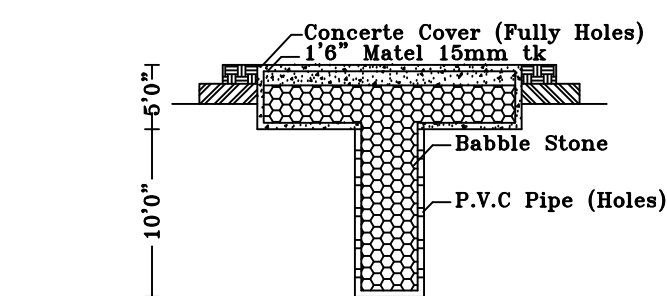


RAIN WATER
STOREAGE TANK

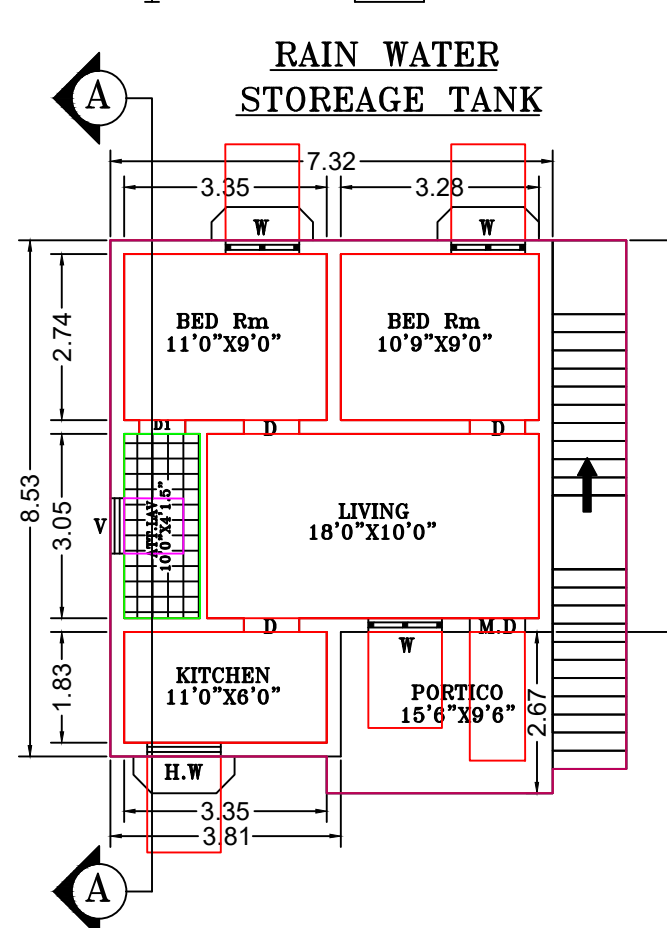


GROUND FLOOR PLAN
BLOCK 2

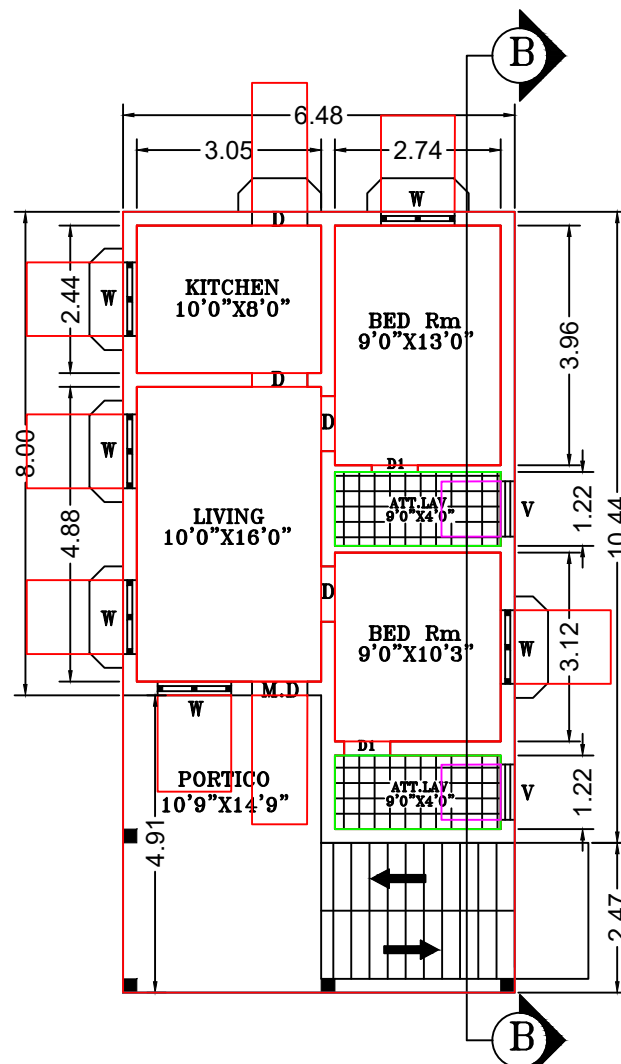


GROUND FLOOR PLAN
BLOCK 1

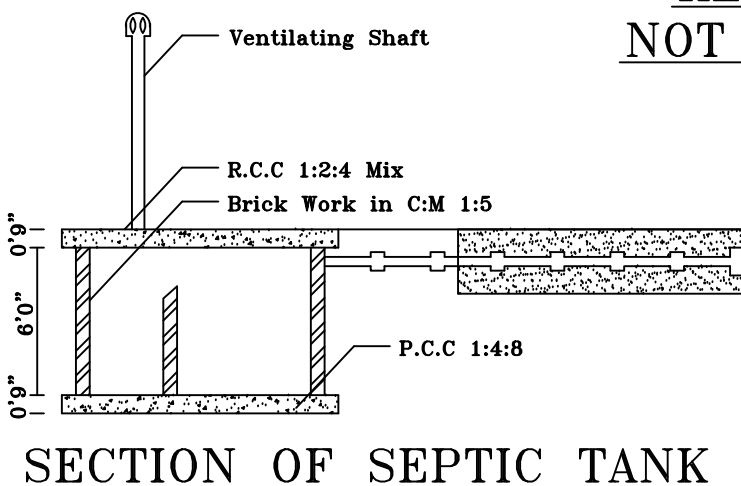


SECTION OF SEPTIC TANK

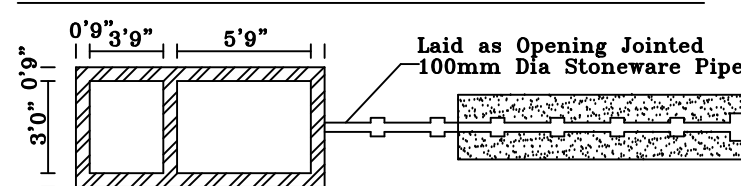


PLAN OF SEPTIC TANK

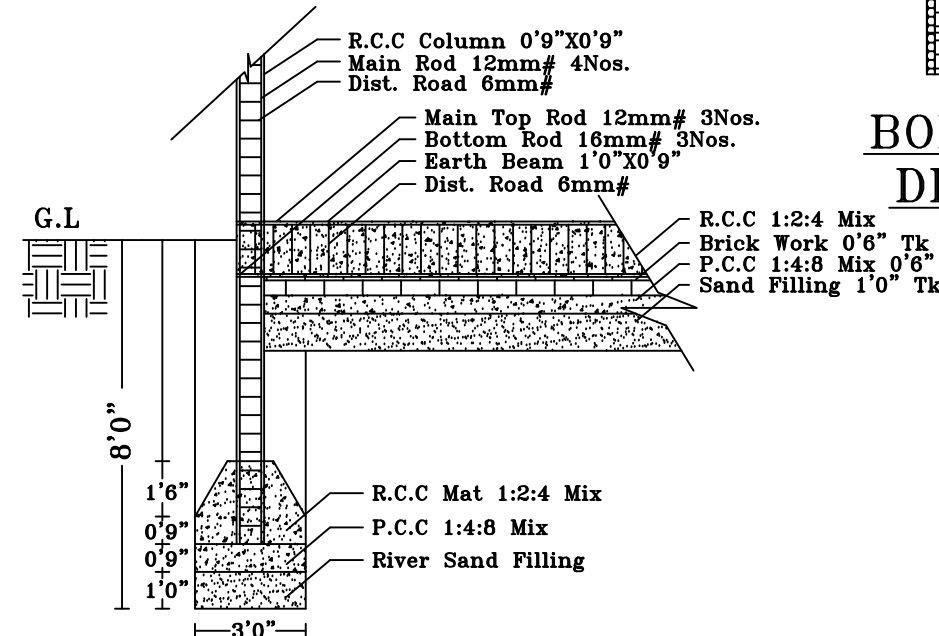


FOUNDATION DETAILS

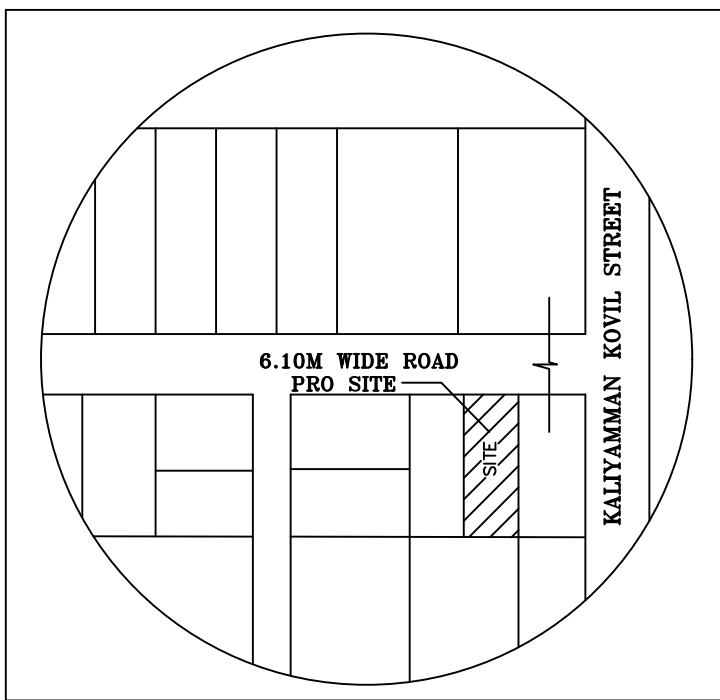


KEY PLAN
NOT TO SCALE

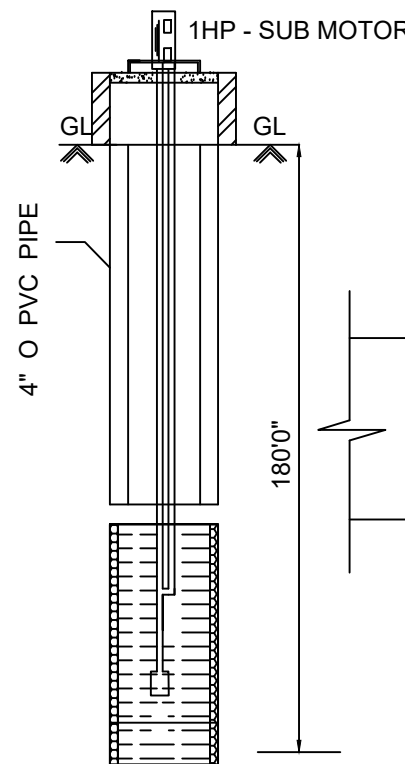


BORE WELL
DETAILS

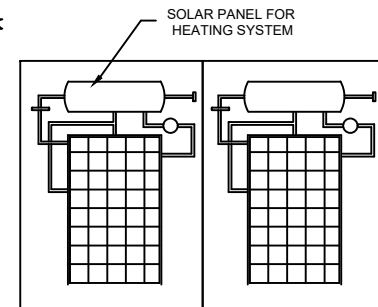

SOLAR HAETING SYSYTEM

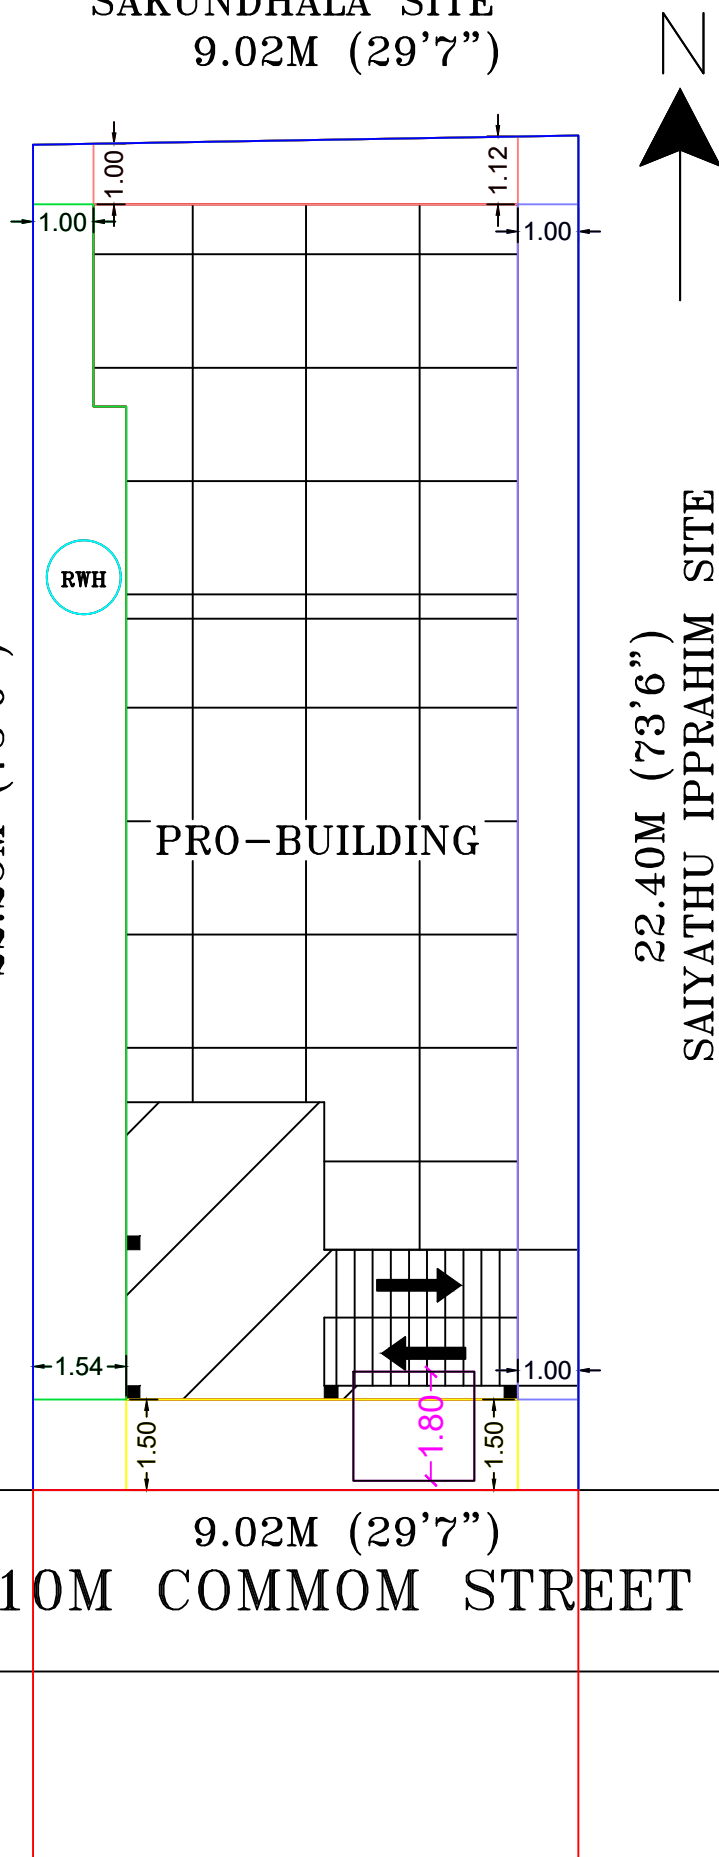

SITE PLAN
(SCALE 1:100)

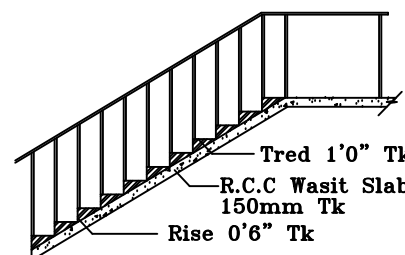

STEPS

NOTE

1. Waste Water Will Be Utilised for Garden purposed only.
2. Rain Water Harvesting System Provided.

0



AREA STATMENT

SL. NO	AREA (Sq.Mt) (PATTA)	AREA (Sq.Mt) (DOC.)	AREA (Sq.Mt) (SUPER IMPOSED PLOT)
1.	198.17	202.32	243.03

BUILTUP AREA PARTICULARS

SL. NO	FLOOR DETAILES	Sq.Ft	Sq.Mt
1.	As Per Doucment	2177.00	202.32
2.	Pro. G.F Block 1	900.00	83.64
3.	Pro. G.F Block 2	811.00	75.37
4.	Open Space Area	466.00	43.31

FSI DETAILES	TOTAL BUILTUP AREA/PLOT AREA		
	159.01	202.32	0.79

OWNER NAME & SIGN:-

OWNER: GANESH PRABU .R

ENGINEER

Ln. Er. A. ANANDHAKUMAR
M.E.(Structural), M.Sc.(Valuation), M.B.A.,
a.r.m. Structural Architect
Valuation & Planning Engineer
D. No: 6/7-12, Teacher Street
Thenmappattu, Thirupattur - 630 211.
Cell: 9698443322, 8870862016
e-mail: am75anandh@gmail.com
varandh2020@gmail.com

SCHEDULE OF JOINERY

TYPE	DESCRIPTION	SIZE
M.D	Main Door	3'6"X8'0"
G.D	Grill Door	3'0"X7'0"
D	Door	3'0"X7'0"
D1	Door (P.V.C)	2'6"X7'0"
W	Window	4'0"X4'6"
H.W	Hor.Window	4'0"X4'6"
V	Ventilater	2'0"X1'6"
V	Ventilater	4'0"X4'6"