



PLAN SHOWING THE PROPOSED CONSTRUCTION OF R.C.C ROOF GROUND, FIRST & SECOND FLOOR RESIDENTIAL BUILDING IN SY. NO: 687/1, RE-SY NO: 687/1A1A, NEW SY NO: 687/80, OLD PATTA NO: 279, NEW PATTA NO: 1836, PLOT NO: 5 IN "VALLIAMMAI NAGAR", KOTTAIYUR VILLAGE, KOTTAIYUR TOWN PANCHAYAT, SAKKOTTAI UNION, KARAUKUDI TALUK, SIVAGANGAI DISTRICT.



APPLICANT :- Mr. R. GOPU S/o Mr. RAMASAMY

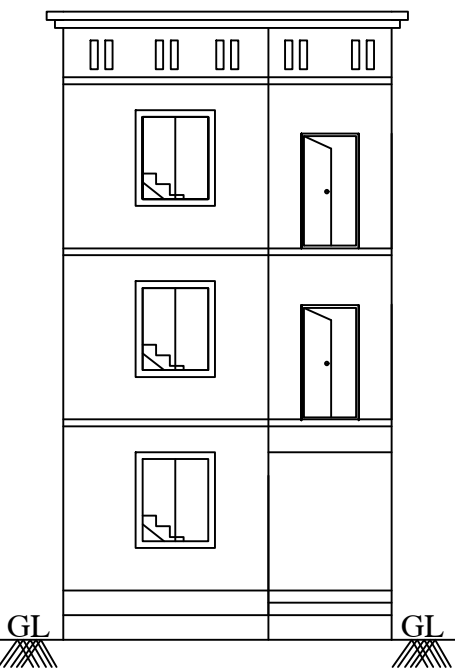





ELEVATION

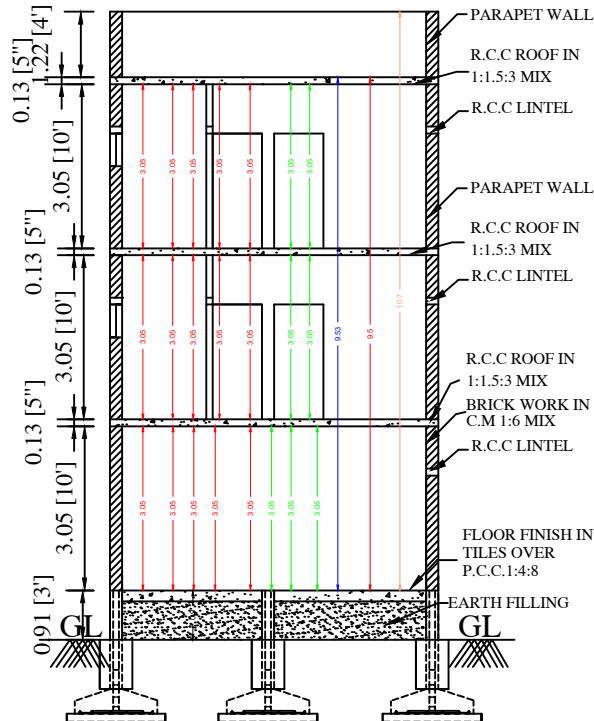

SECTION AA

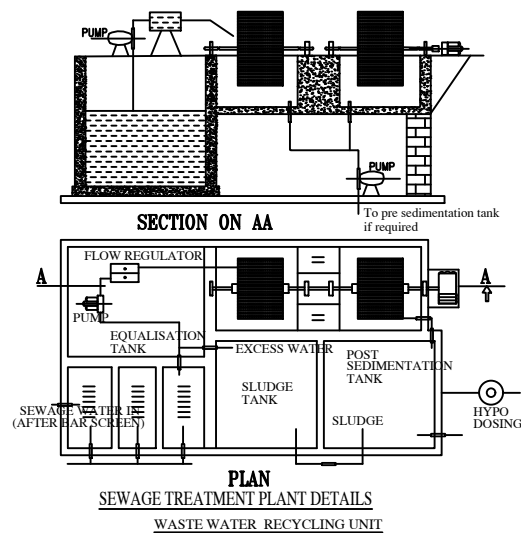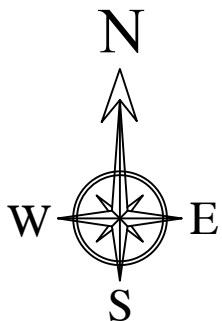


PLAN  
SEWAGE TREATMENT PLANT DETAILS  
WASTE WATER RECYCLING UNIT

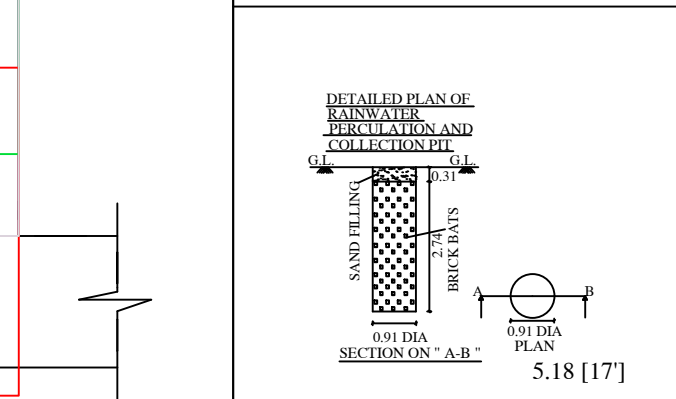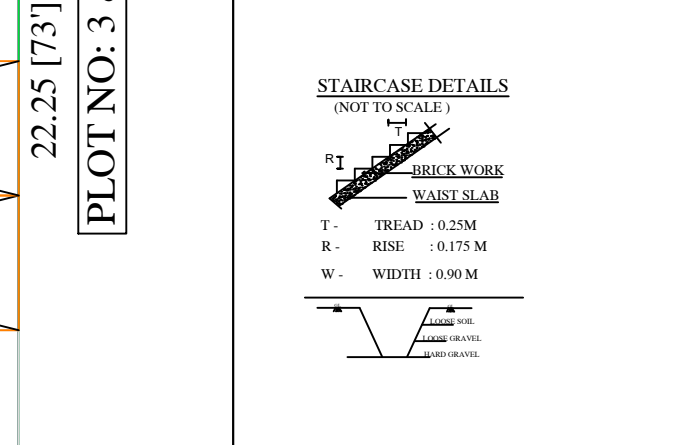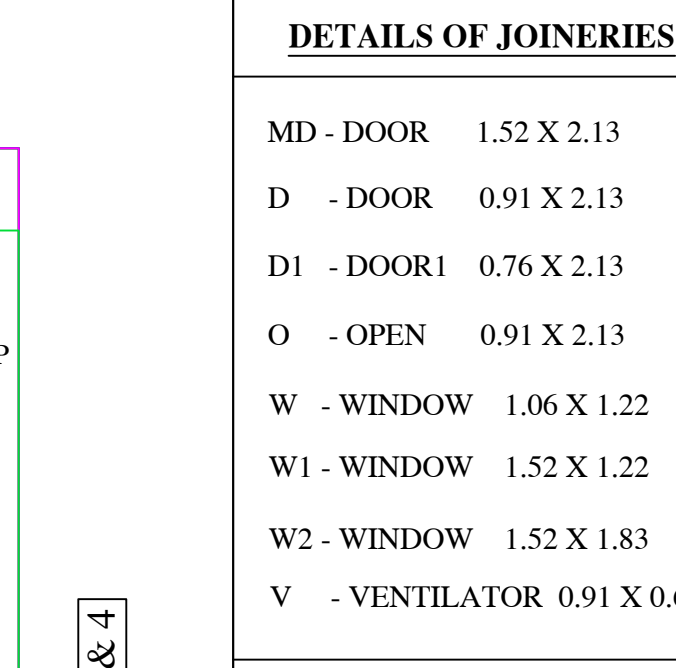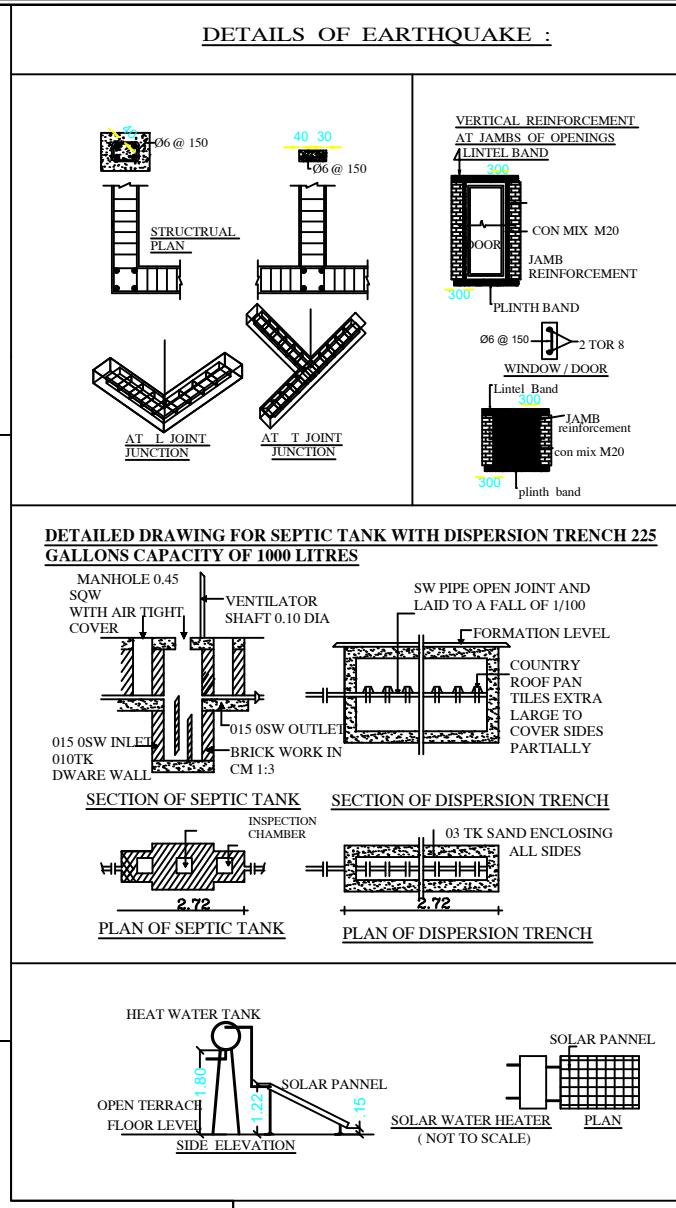

AREA DETAI

|                        |          |          |
|------------------------|----------|----------|
| AS PER DOCUMENT        |          |          |
| AS PER PATTA           |          |          |
| AS AT SITE             |          |          |
| PLINTH AREA            |          |          |
| PRO. G.F BUILDING A    |          |          |
| PRO. F.F BUILDING AI   |          |          |
| PRO. S.F BUILDING AREA | 117.06   | 1260.02  |
| AREA OF OPEN SPACE     | 86.40    | 930.00   |
| PARKING                | REQUIRED | PROVIDED |
| CARS SPACE             | 2        | 2        |
| TWO WHEELER SPACE      | 1        | 1        |
| FSI                    | 1.47     |          |
| PLOT COVERAGE          | 57.53%   |          |


APPLICANT:-

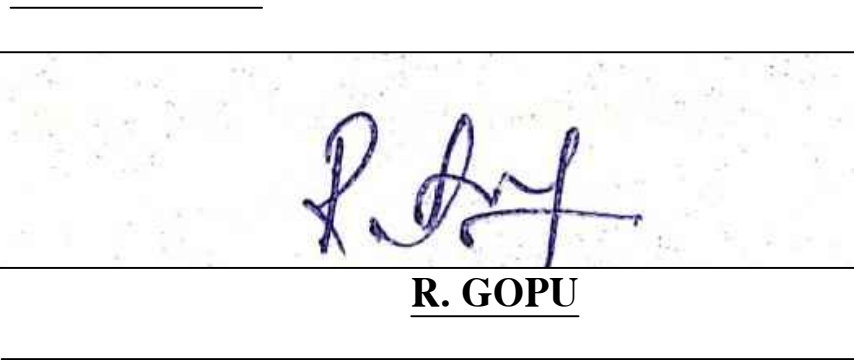


REGISTERED ENGINEER:




OFFICE USE:

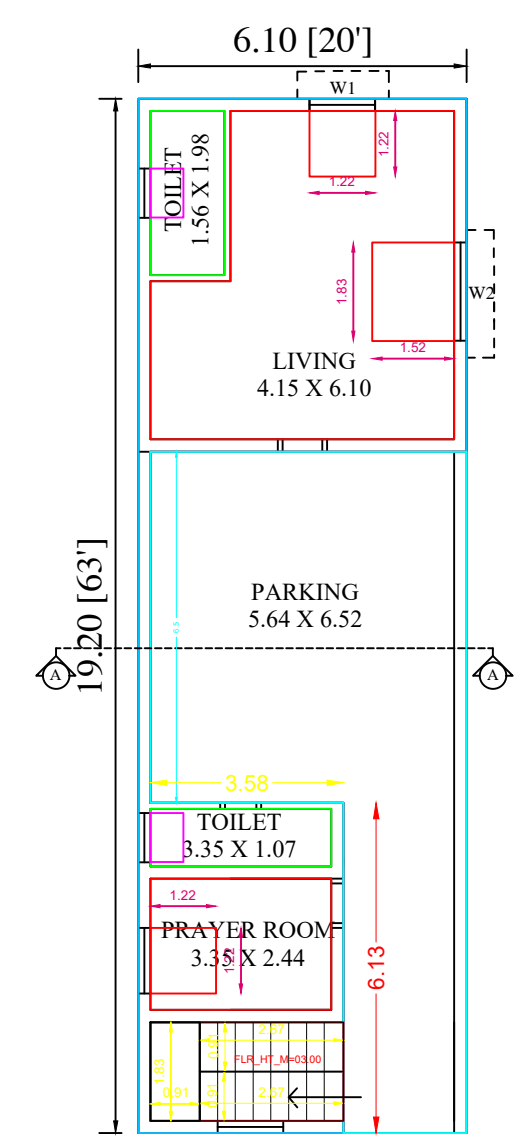


PROPOSED GROUND FLOOR PLAN

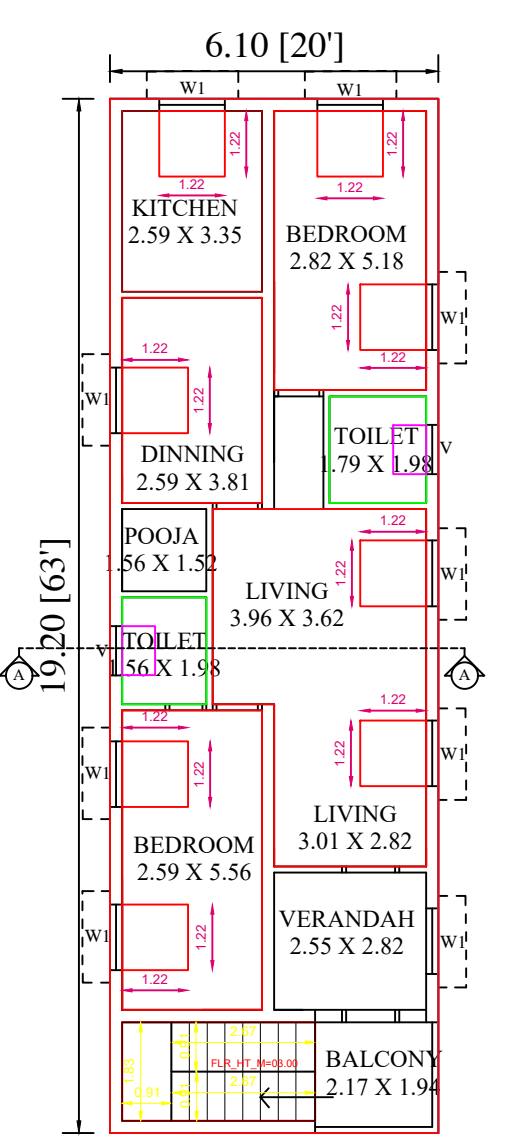

PROPOSED FIRST FLOOR PLAN

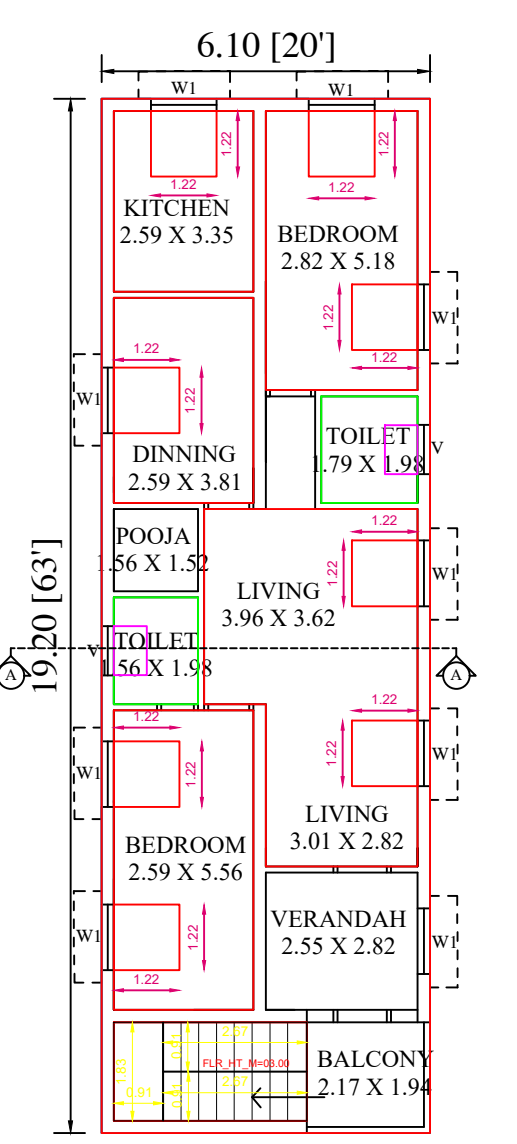

PROPOSED SECOND FLOOR PLAN

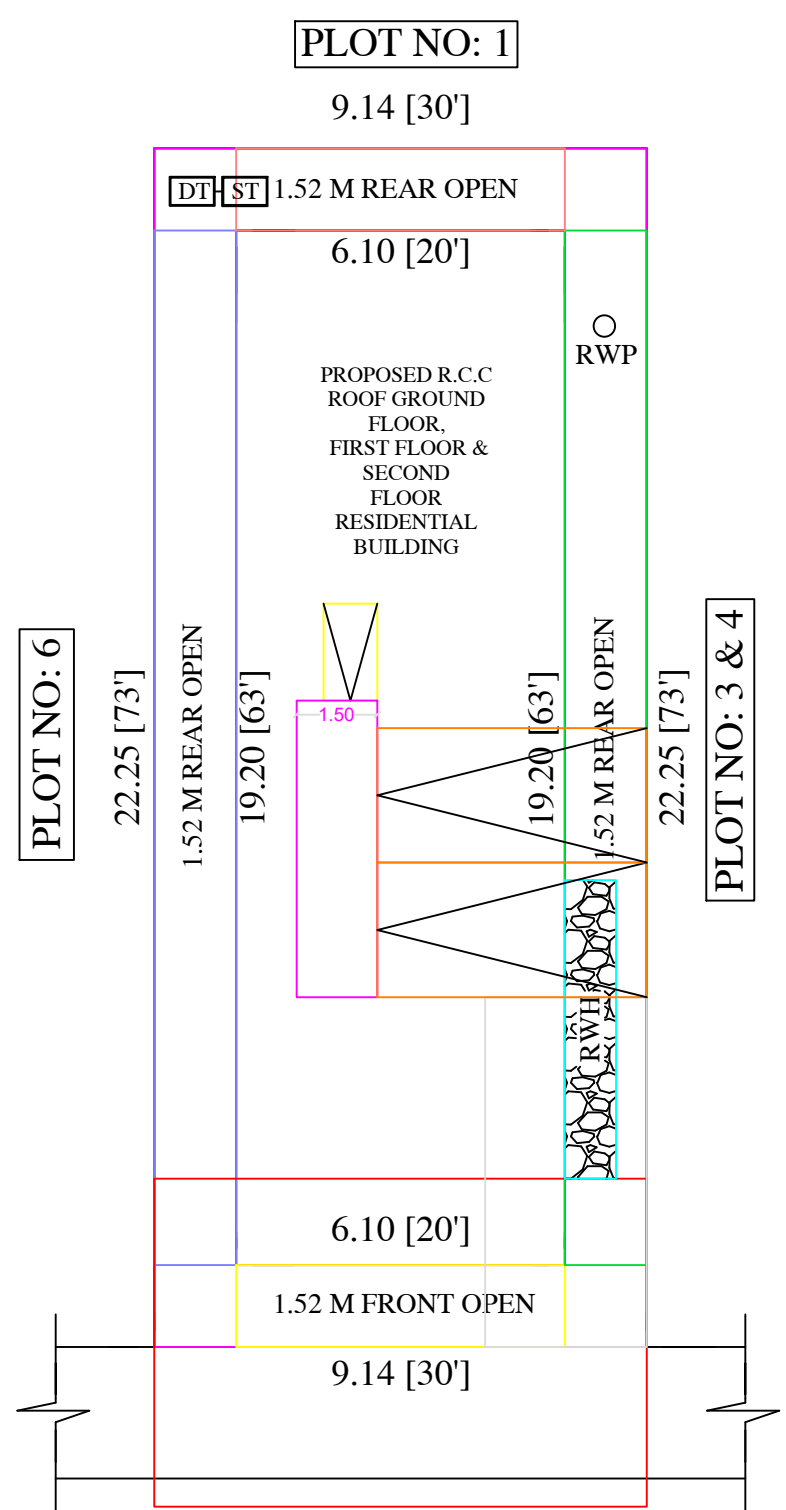

SITE PLAN

(SCALE 1: 100)