



PLAN SHOWING THE PROPOSED CONSTRUCTION OF R.C.C ROOF RESIDENTIAL BUILDING AT OLD SURVEY NO :- 11/4, NEW SURVEY NO :- 11/4A4, PATTA NO:- 1666, WARD NO:-12, ARIYAKILAVAN STREET,KANDANUR VILLAGE & GROUP, KANDANUR TOWN PANCHAYAT, SAKKOTTAI UNION, KARAIKUDI TALUK, SIVAGANGAI DISTRICT, TAMILNADU .

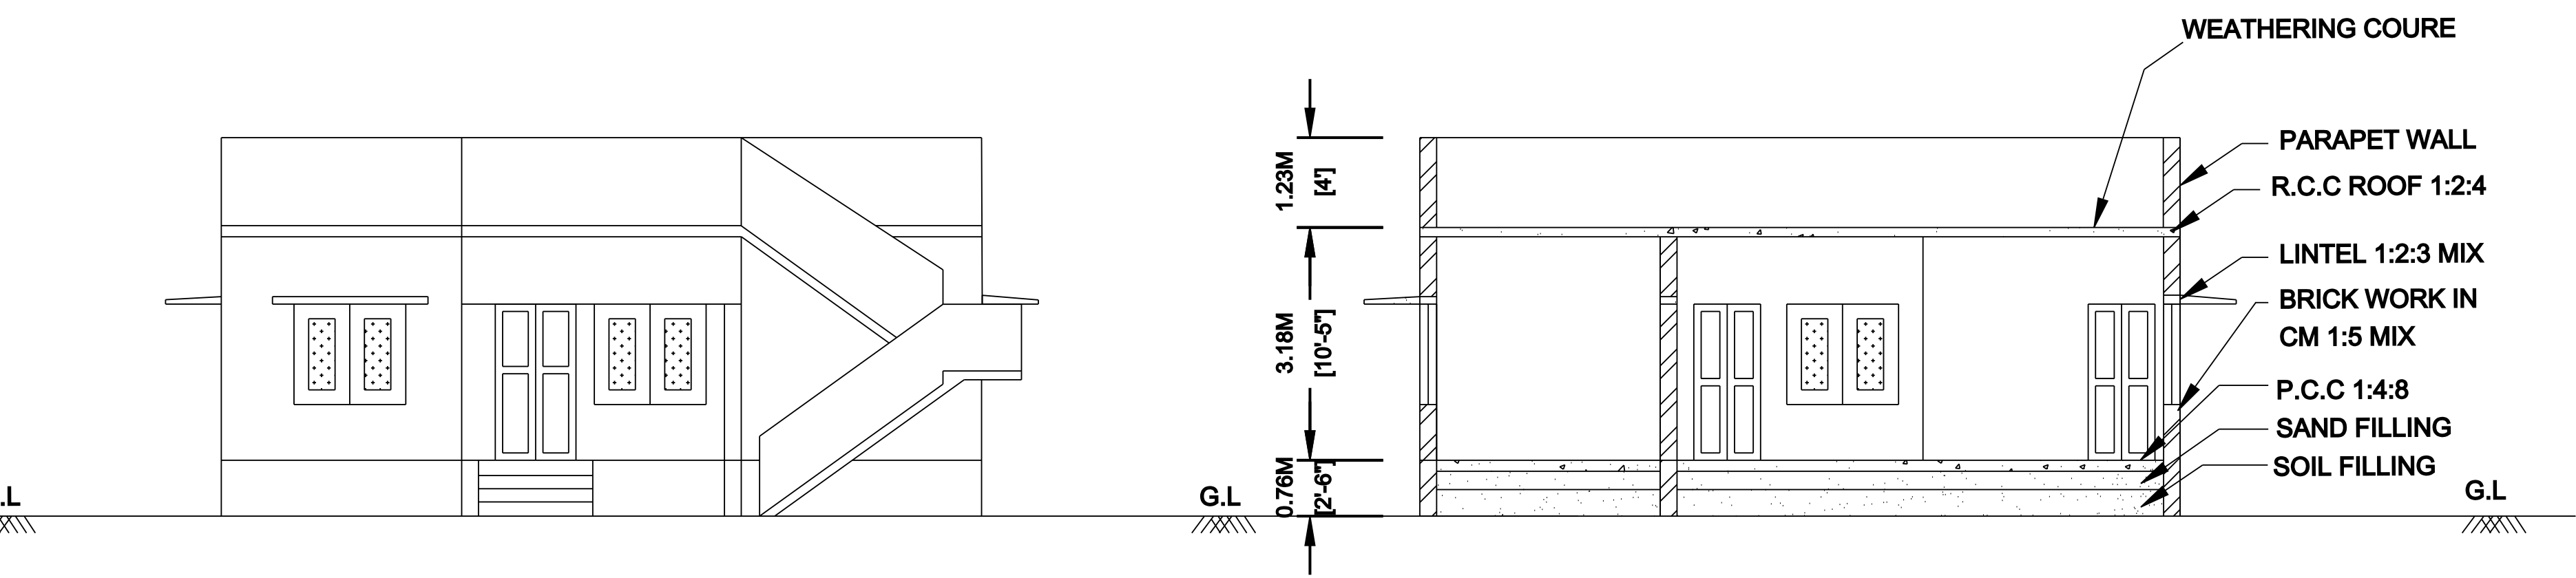


FRONT ELEVATION


SECTION ON "AA"

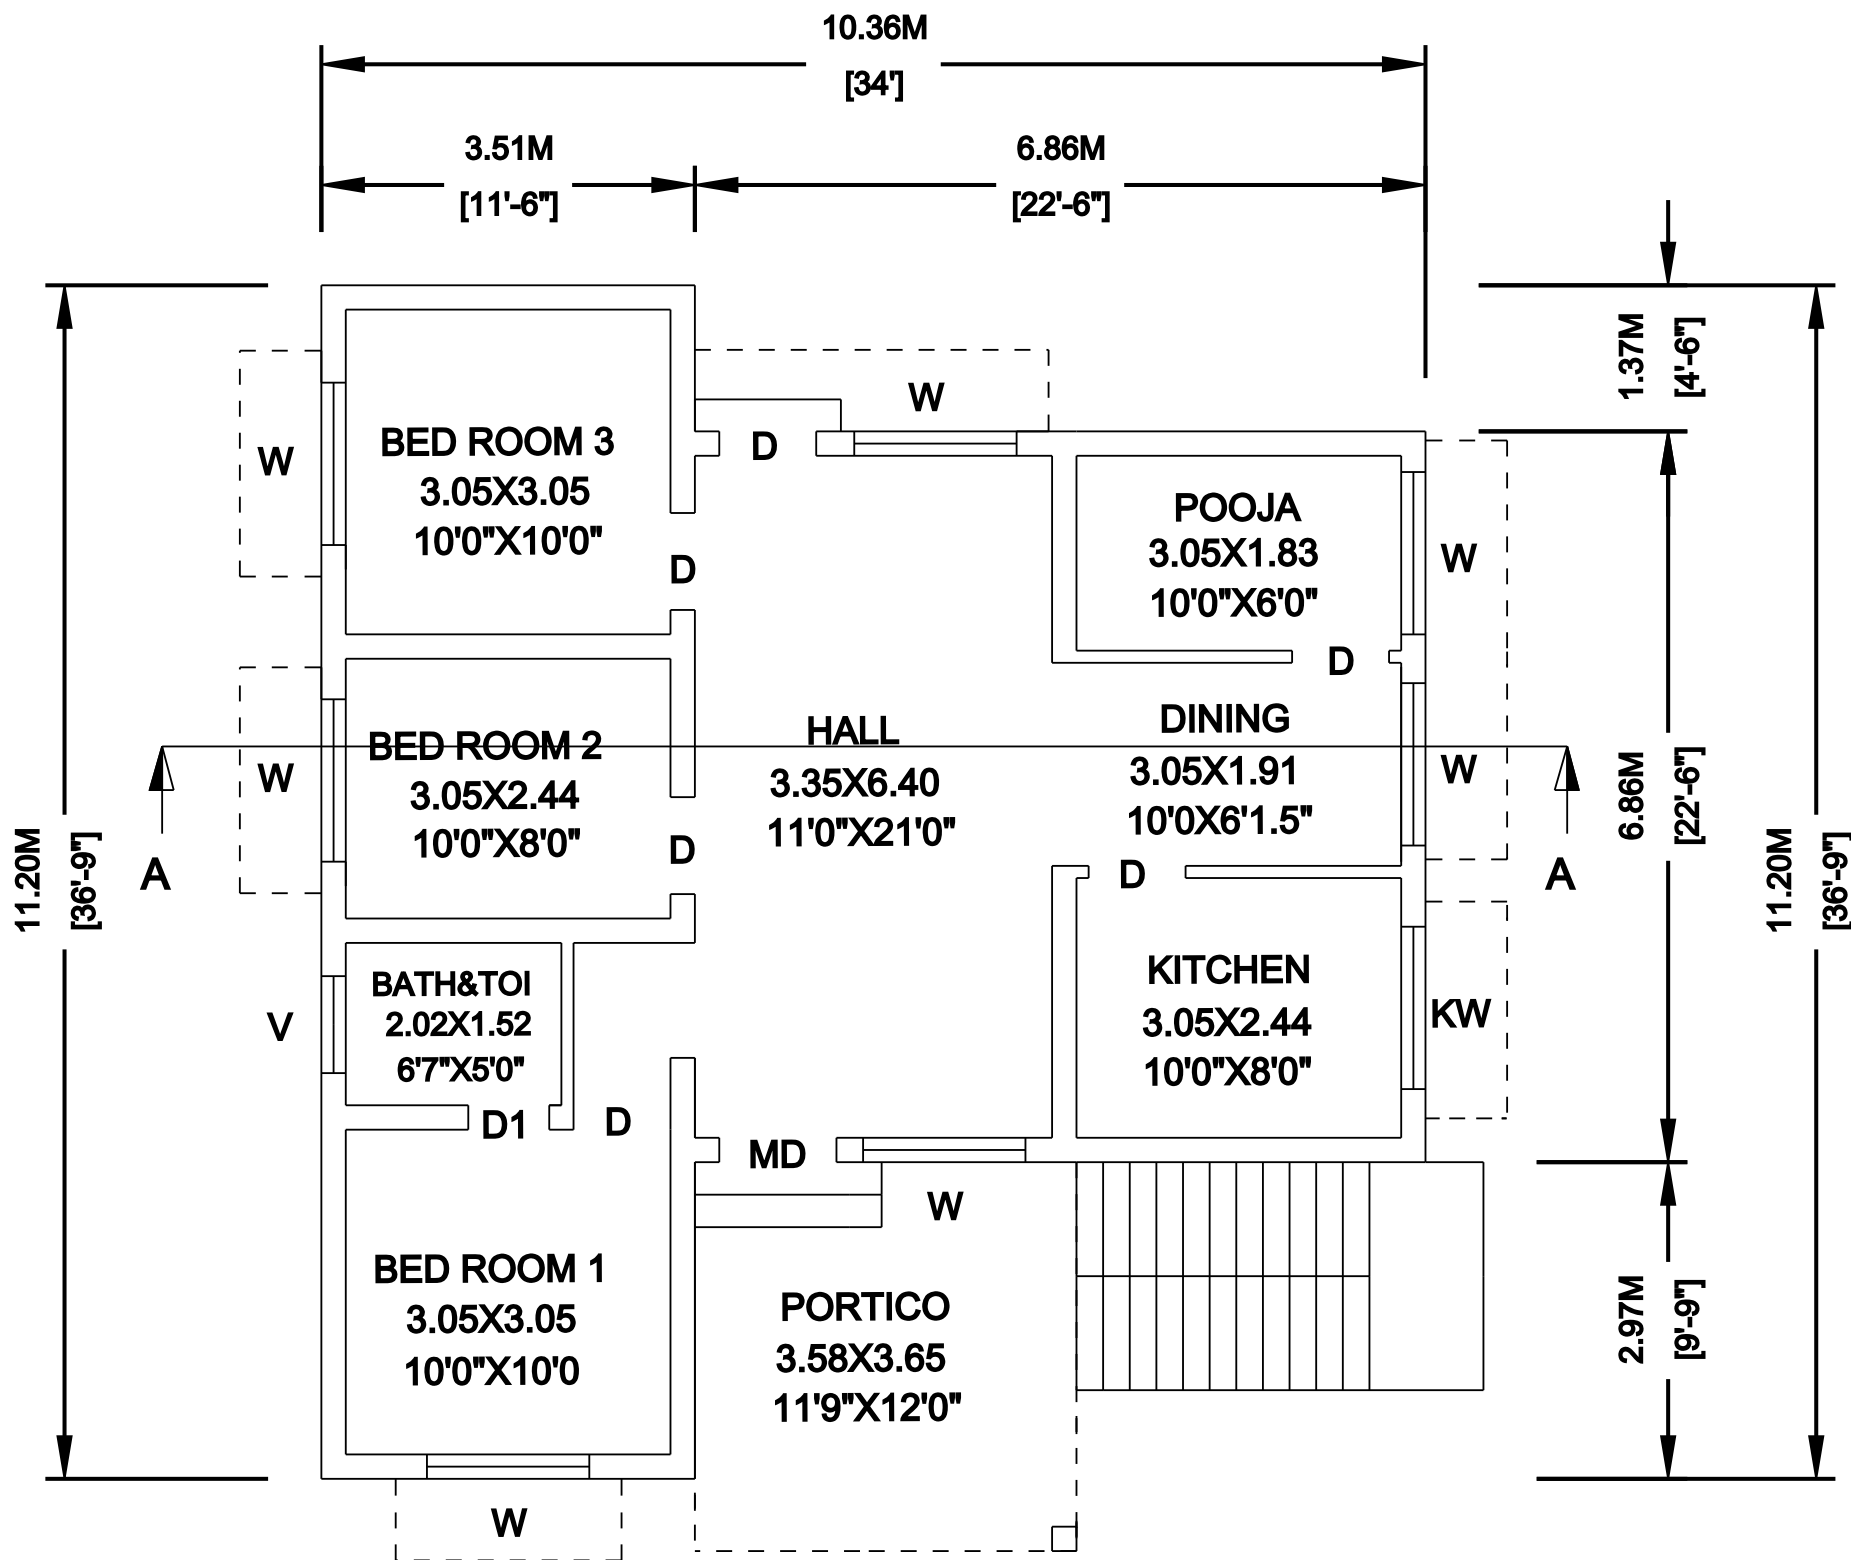


GROUND FLOOR

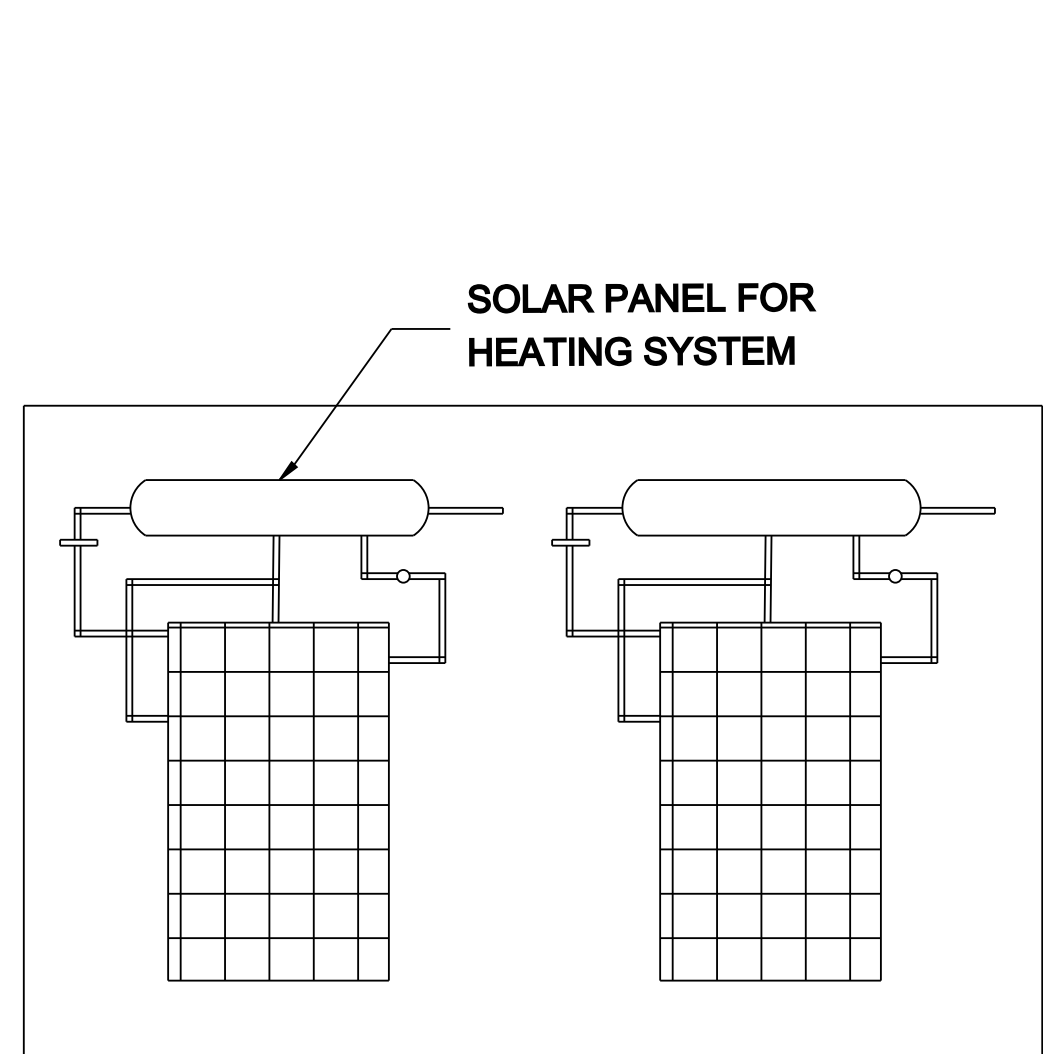

SOLAR HEATING SYSTEM

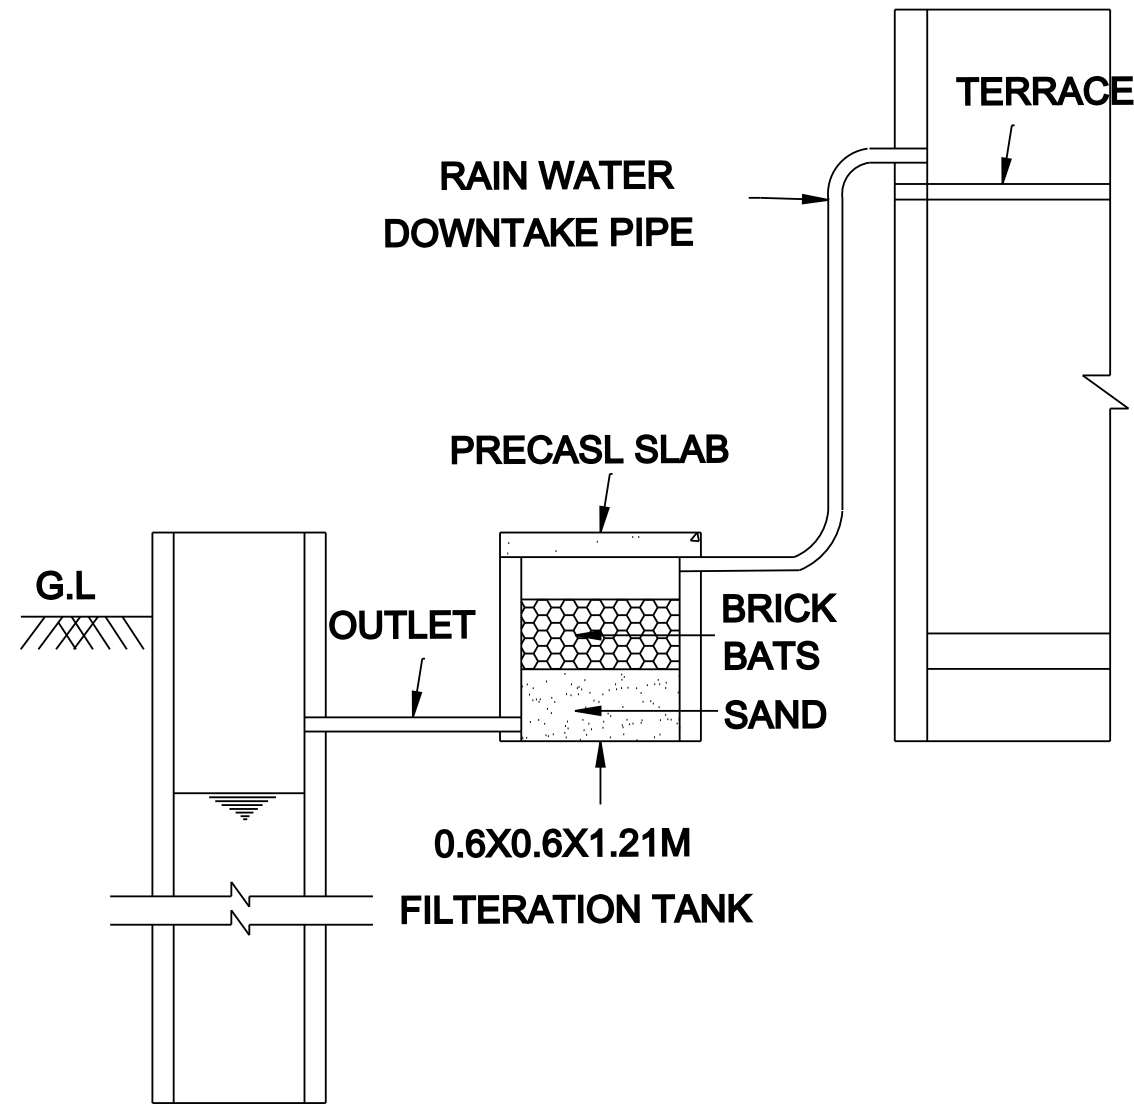


RAIN WATER HARVESTING SYSTEM

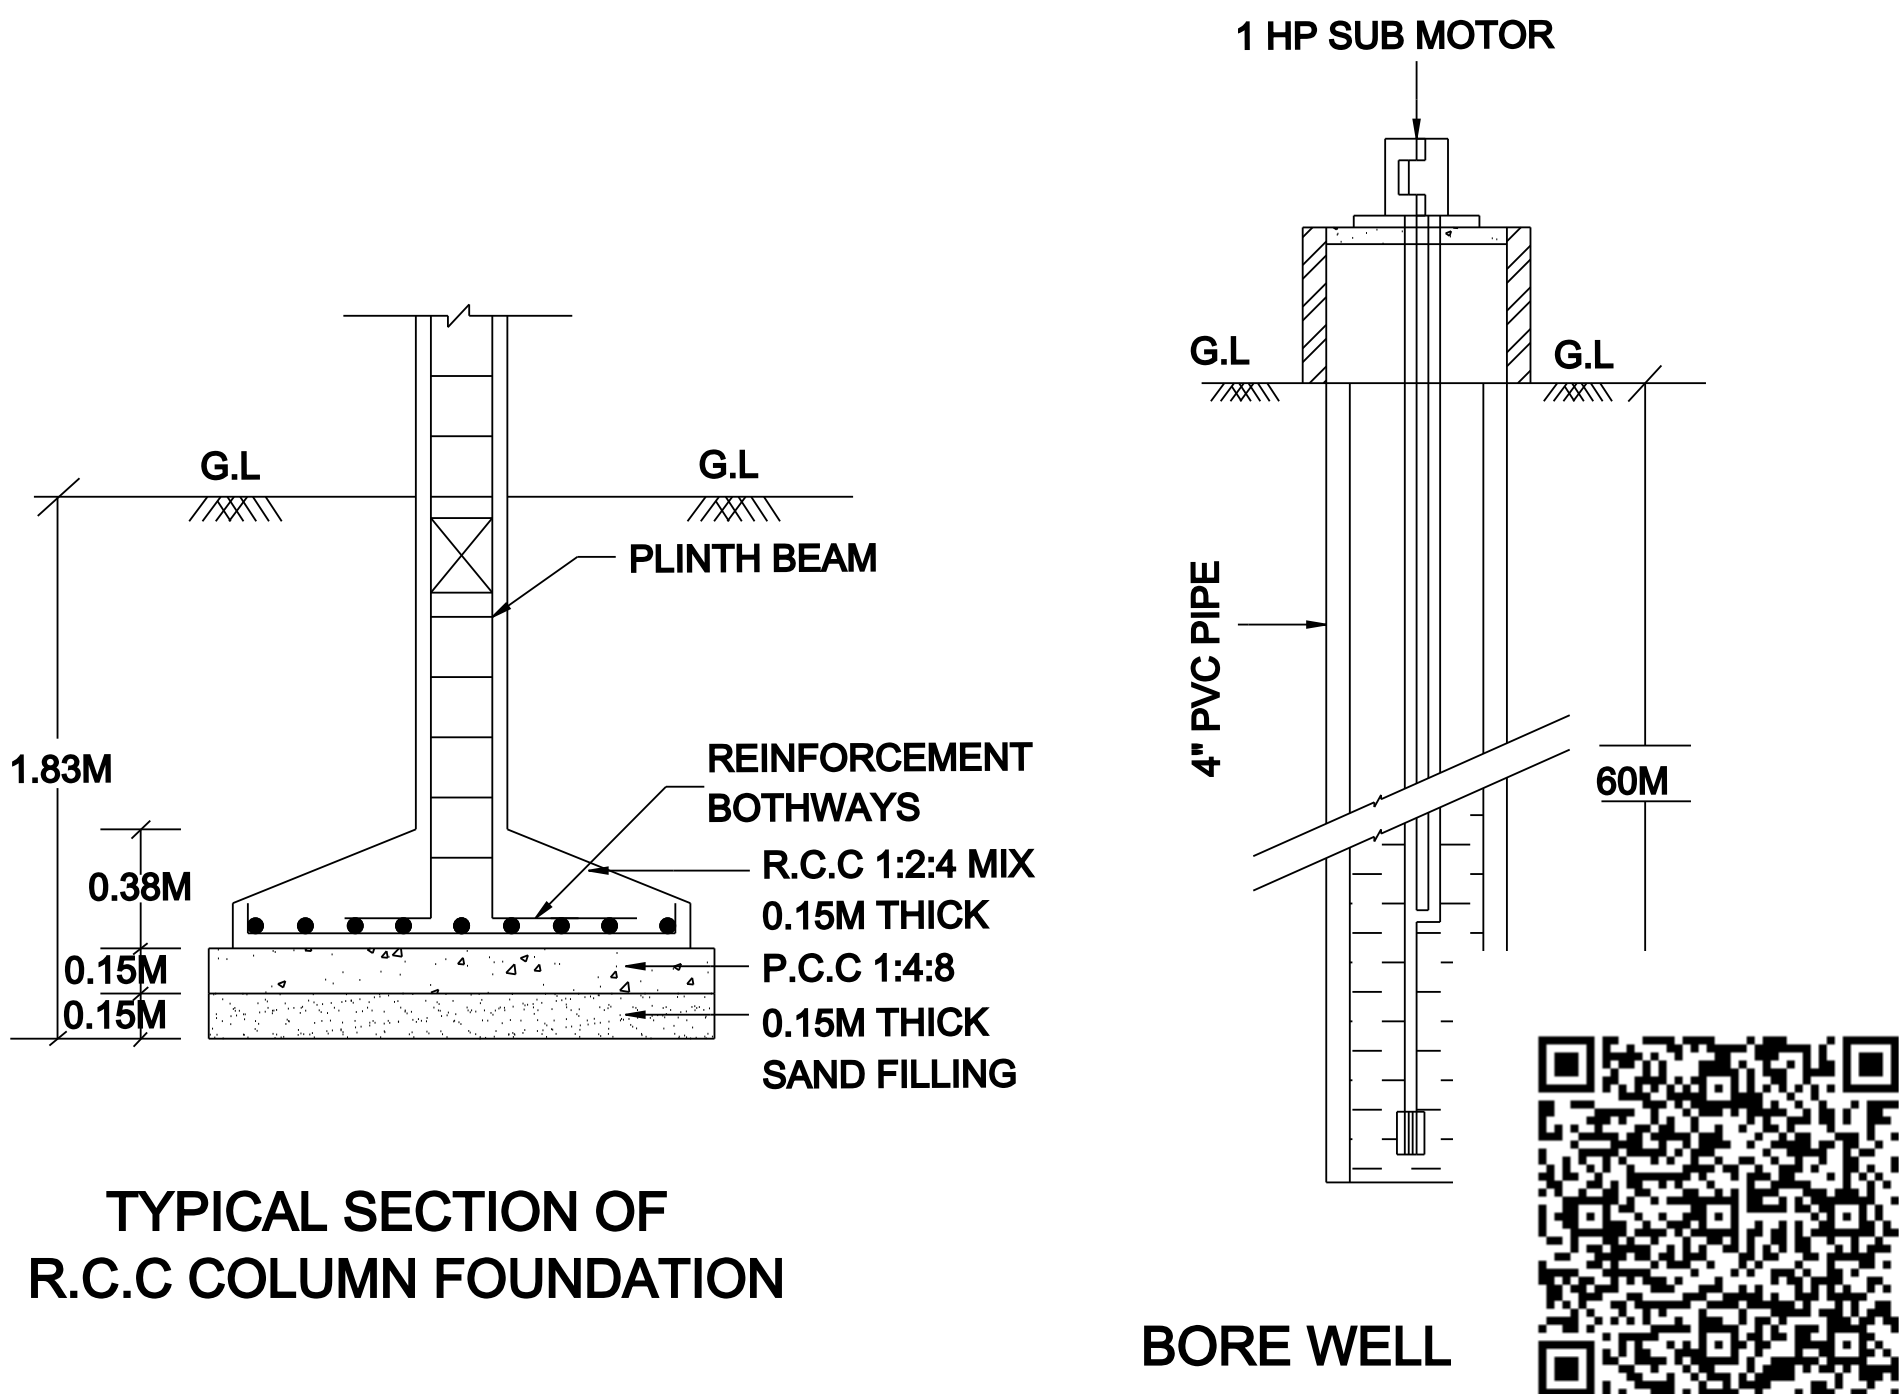


TYPICAL SECTION OF R.C.C COLUMN FOUNDATION


BORE WELL

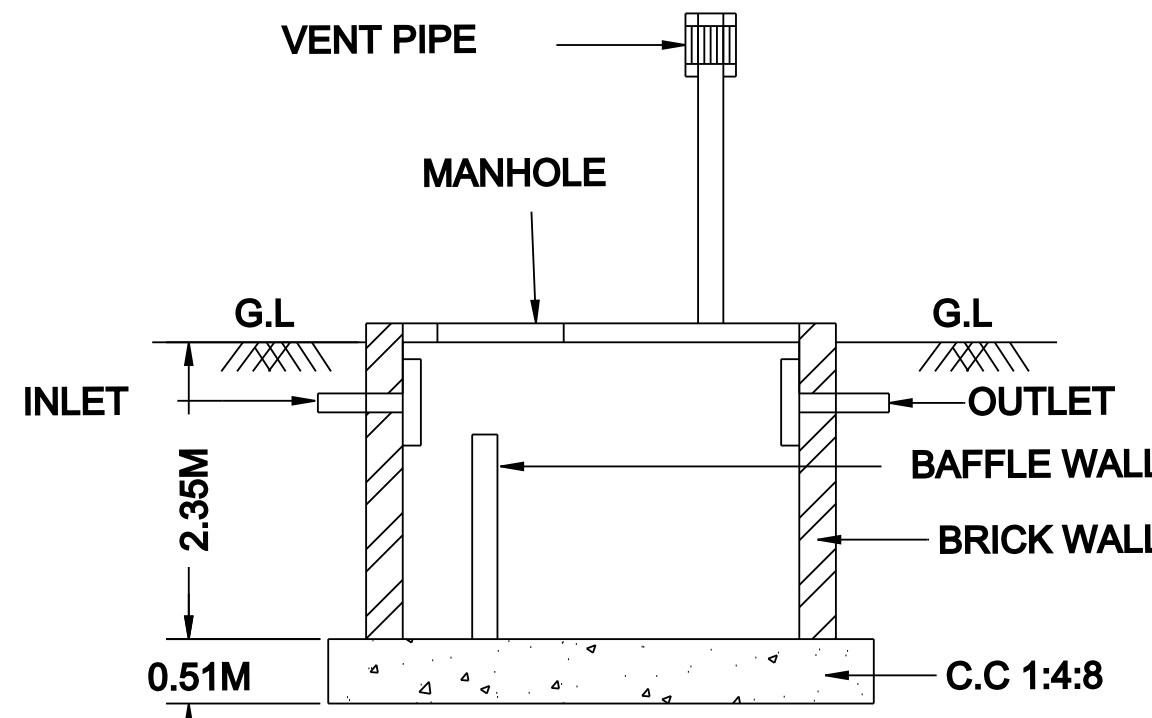

SECTION SEPTIC TANK

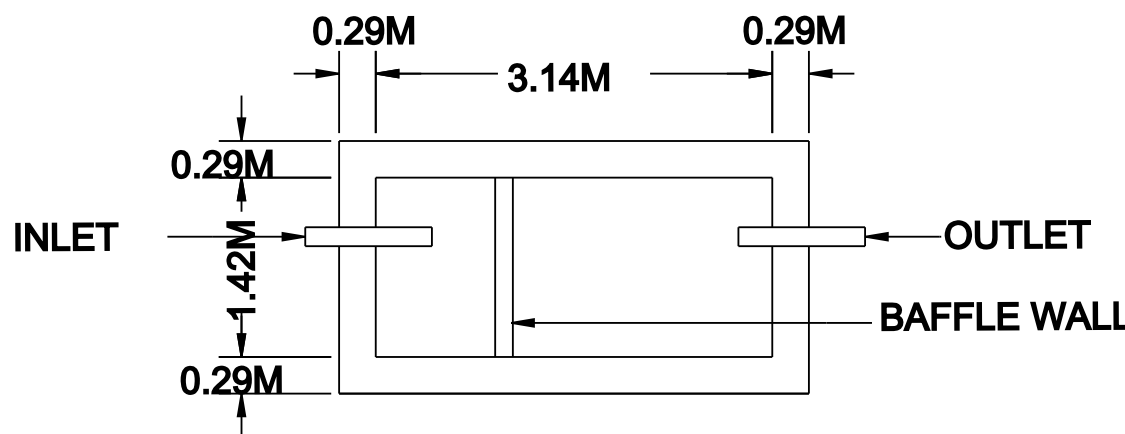

PLAN SEPTIC TANK

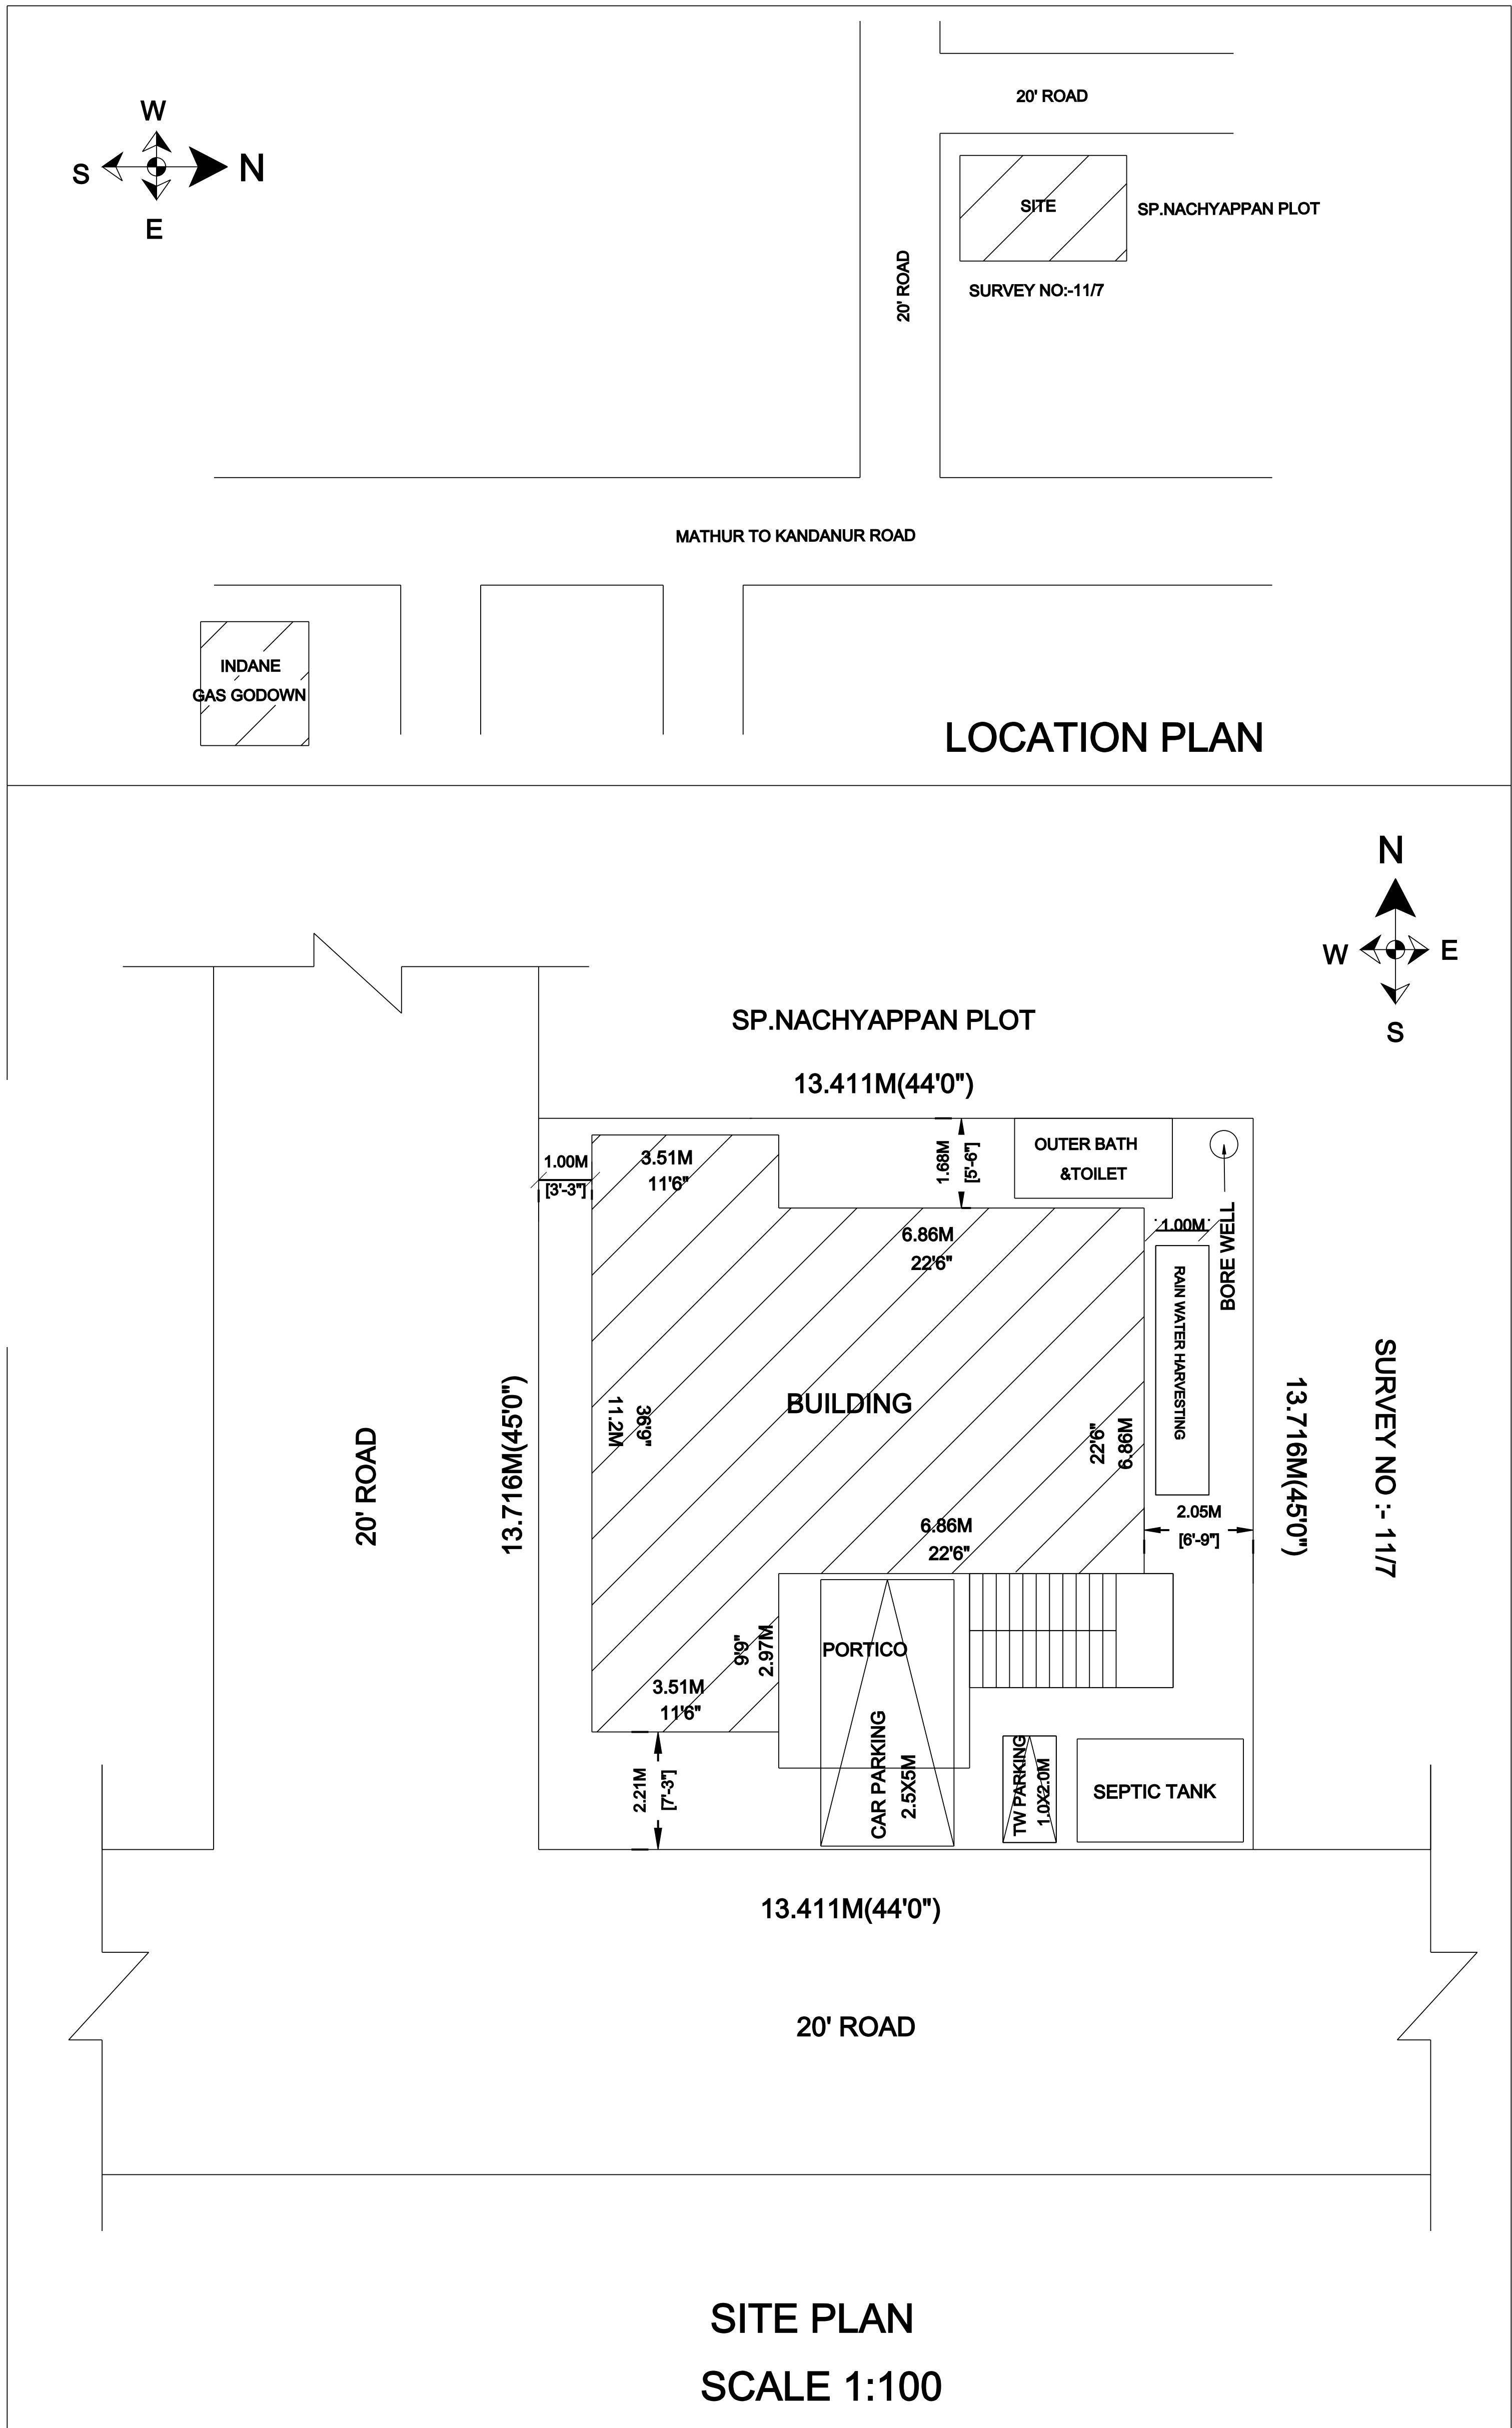

SITE PLAN

SCALE 1:100

SCHEDULE OF JOINERIES			
TYPE	DESCRIPTION	FEET	METRE
MD	MAIN DOOR	3'6"X7'0"	1.10X2.13
GG	GRILL GATE	3'6"X7'0"	1.10X2.13
D	DOOR	3'0"X7'0"	0.91X2.13
D1	BATH DOOR	2'6"X7'0"	0.76X2.13
W	WINDOW	5'0"X5'0"	1.52X1.52
KW	KITCHEN WINDOW	5'0"X3'0"	1.52X0.91
V	VENTILATOR	3'0"X2'0"	0.91X0.61

AREA STATEMENT		
AREA DETAILS	SQ.FEET	SQ.METRE
AS PER DOCUMENT	1980.00	184.00
AS PER PATTA	1980.00	184.00
AS PER SITE	1980.00	184.00

PLINTH AREA DETAILS		
AREA DETAILS	SQ.FEET	SQ.METRE
PROPOSED GROUND FLOOR	1157.77	107.56
OPEN SPACE	822.23	76.44

FSI DETAILS		PROPOSED	PERMISSIBLE
TOTAL PLINTH AREA	107.56	0.58	2
PLOT AREA	184.00		

APPLICAT / OWNERS SIGNATURE

PR.CHELLIAH

REGISTERED ENGINEER

OFFICE USE