



PLAN SHOWING THE PROPOSED CONSTRUCTION OF R.C.C TERRACED ROOF RESIDENTIAL CUM COMMERCIAL SHOP BUILDING (STILT + 2 FLOORS),
IN (OLD S.No: 141/12 Part) WARD - F, BLOCK No. - 46, T.S.No. - 118/2, AT KUMARASWAMIPATTI VILLAGE, SALEM TALUK, SALEM DISTRICT.


APPLICANT:- Mrs R.GEETHALAKSHMI.

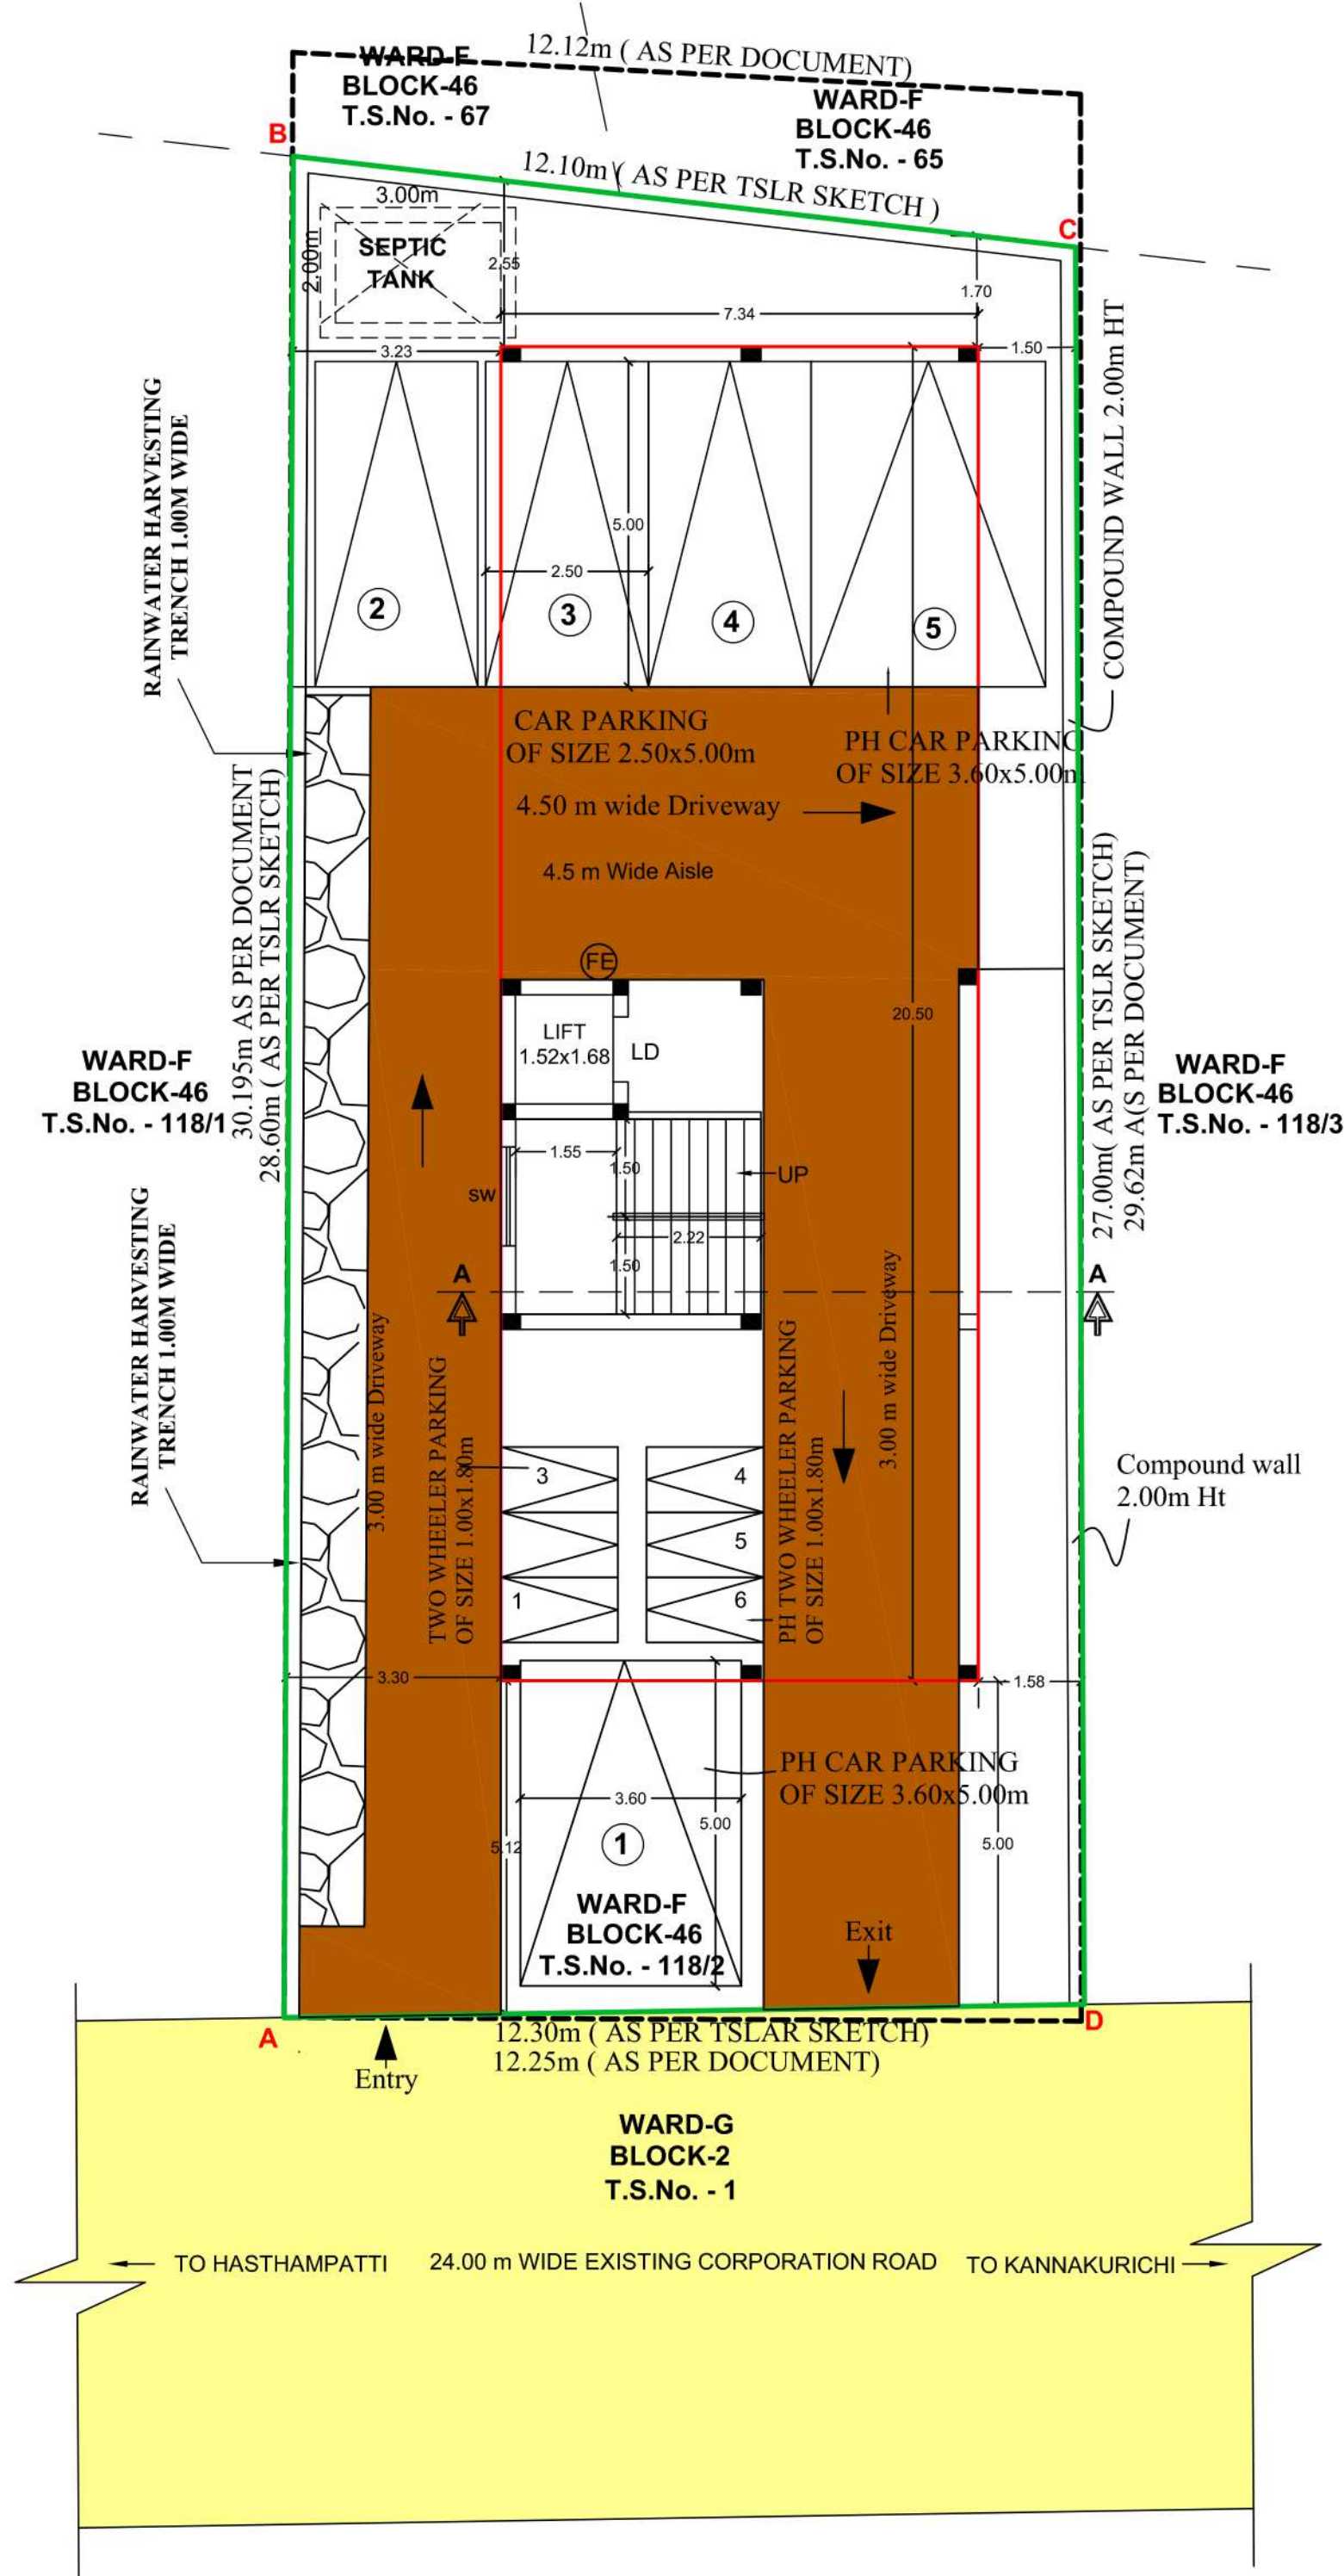


SITE CUM STILT FLOOR PLAN

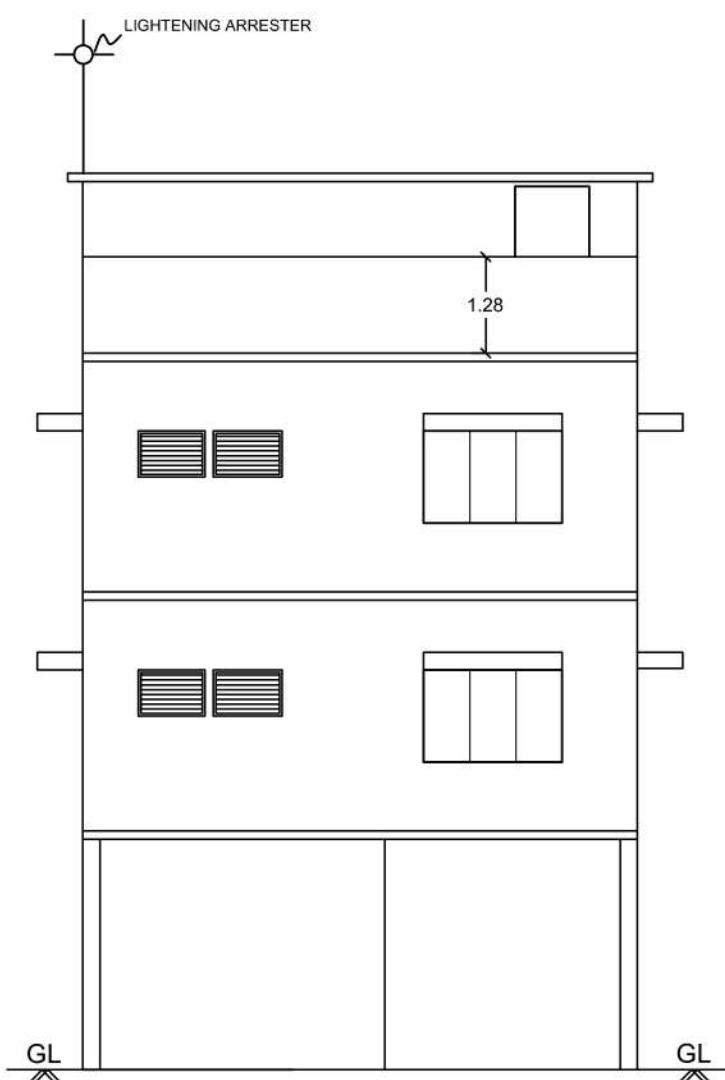


FRONT ELEVATION

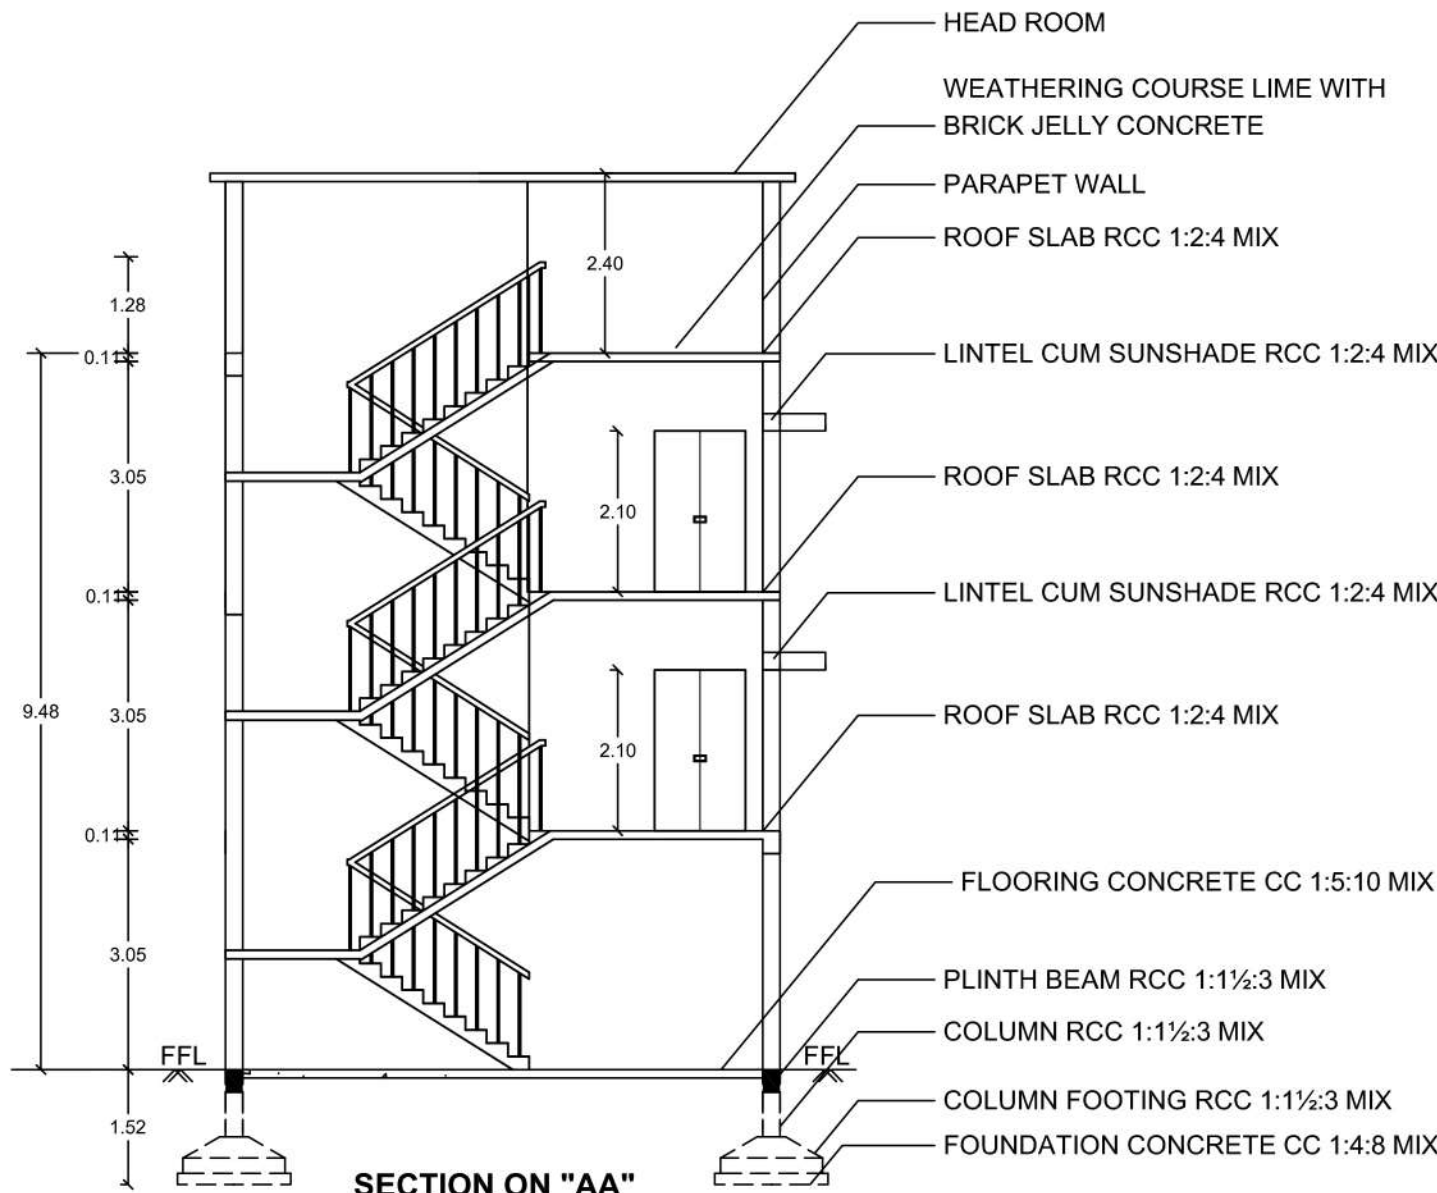


SECTION ON "AA"

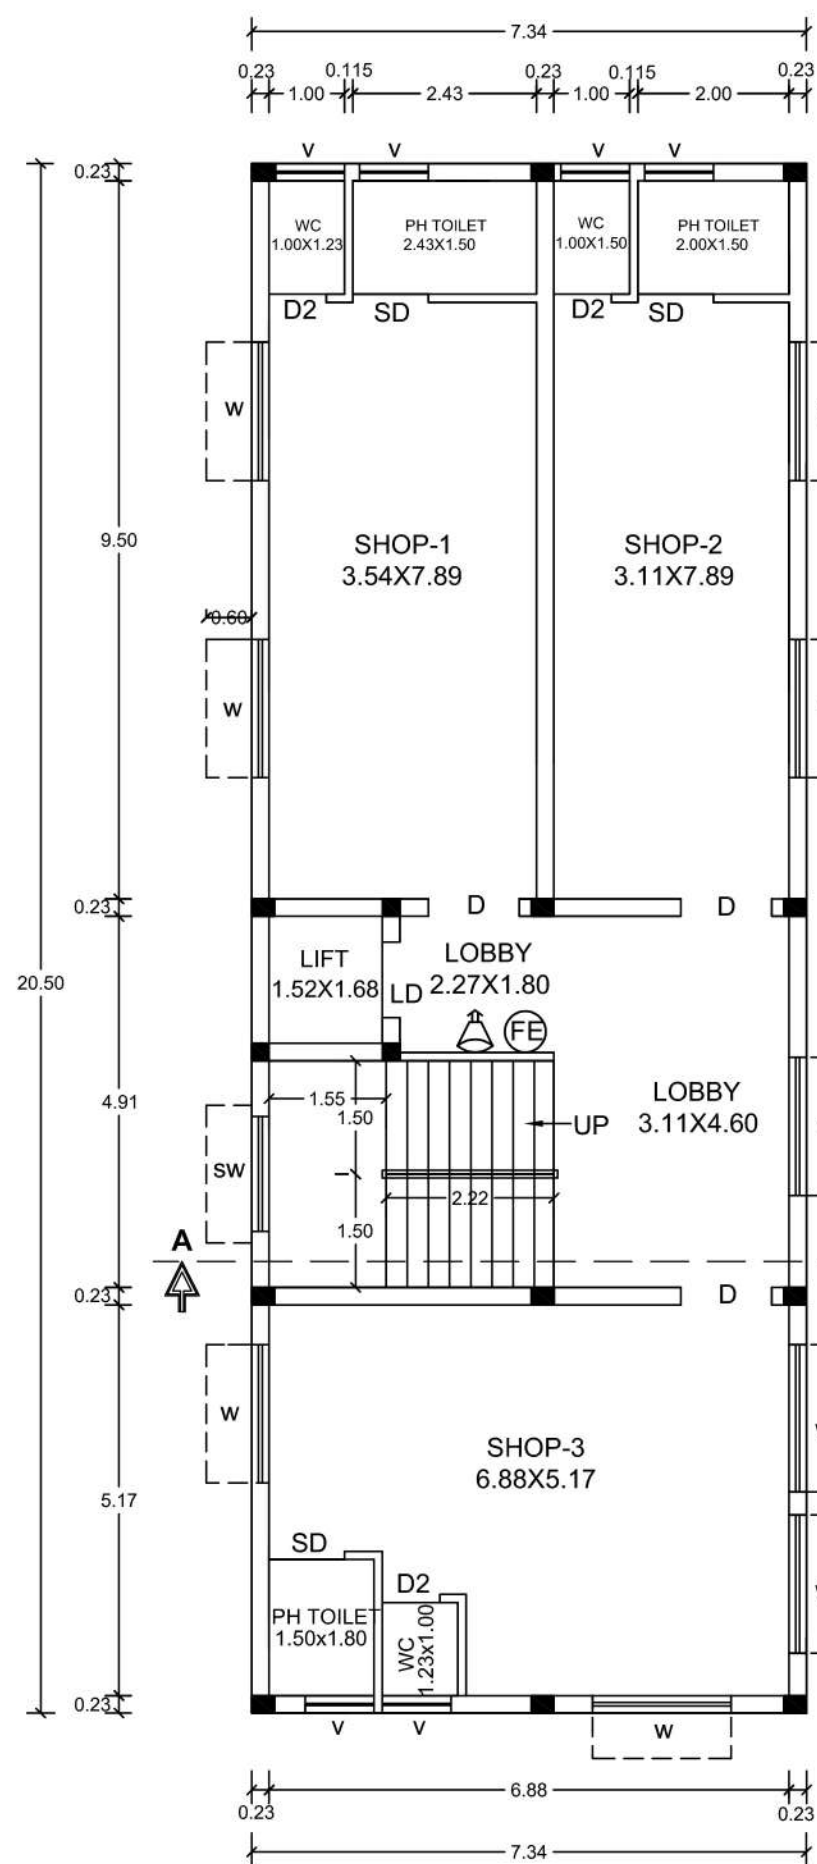


FIRST FLOOR PLAN

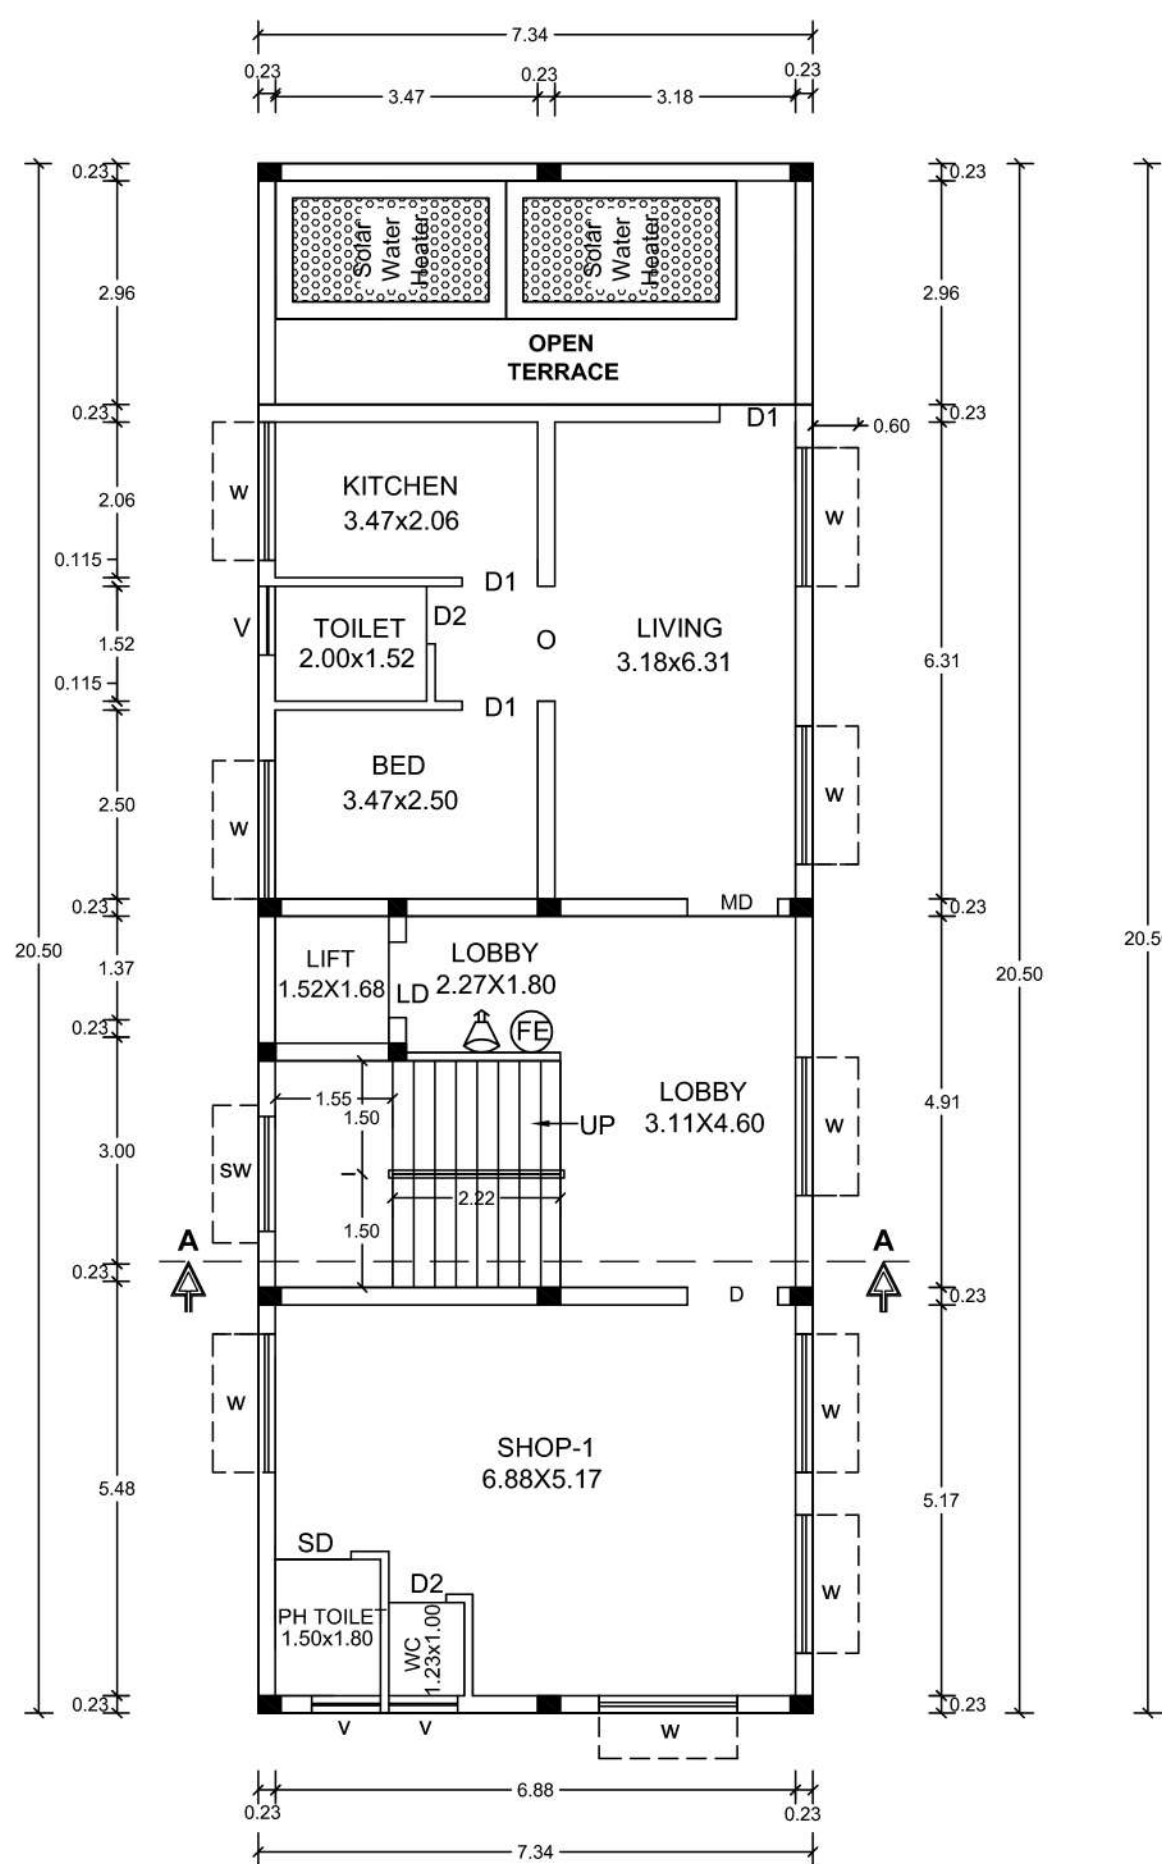

SECOND FLOOR PLAN

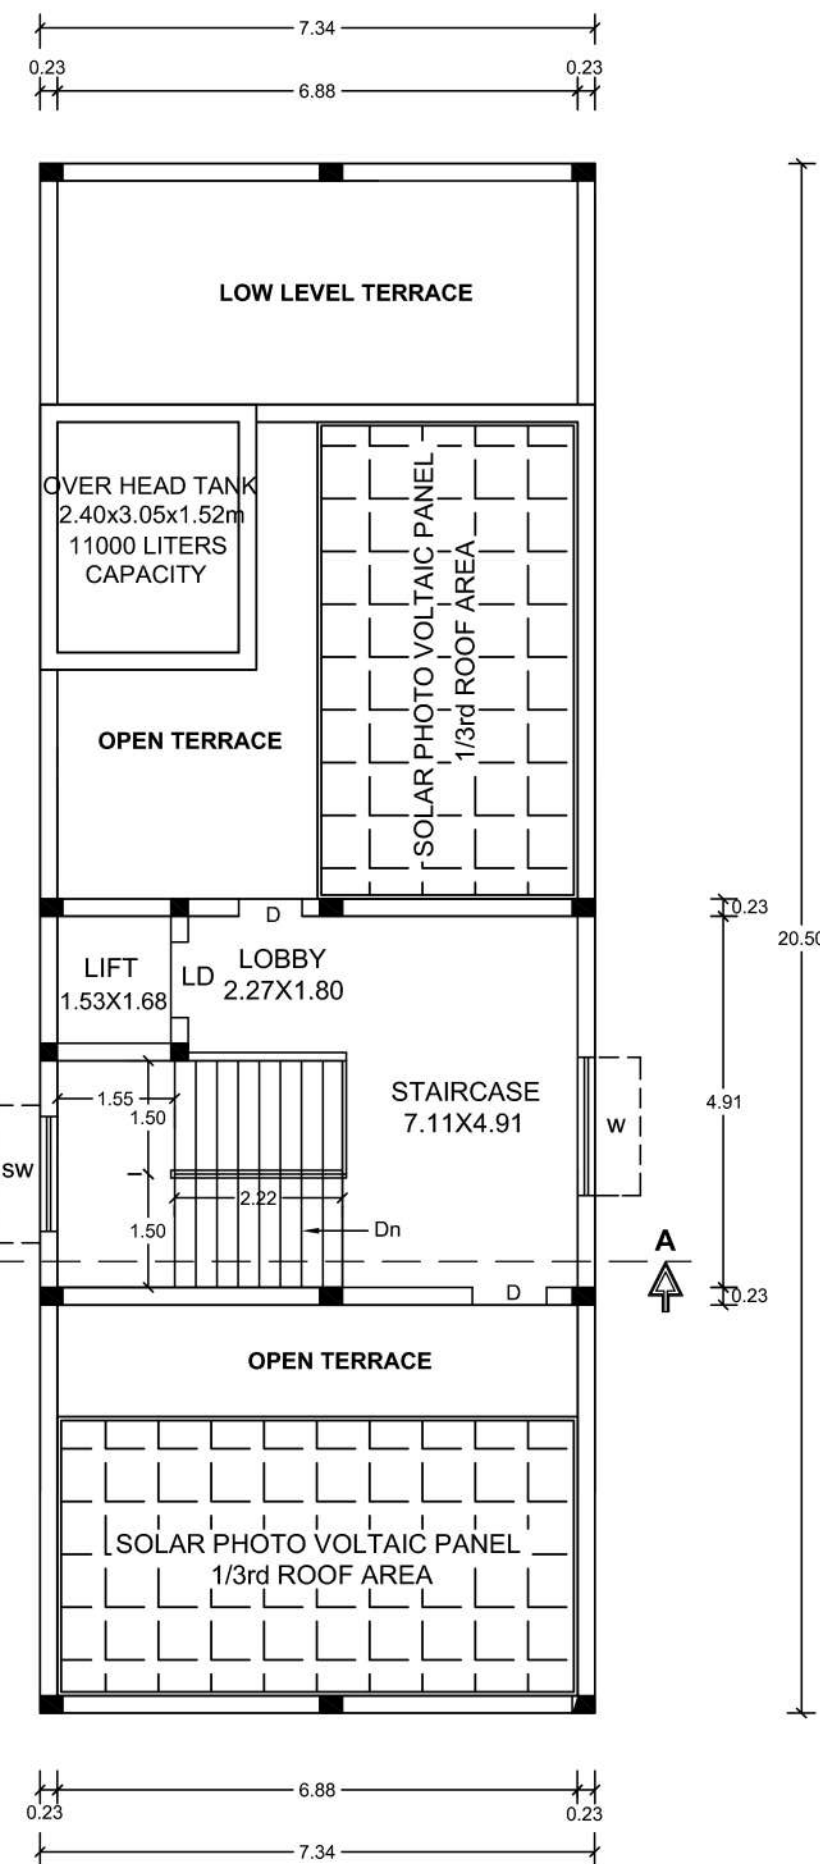

TERRACE FLOOR PLAN

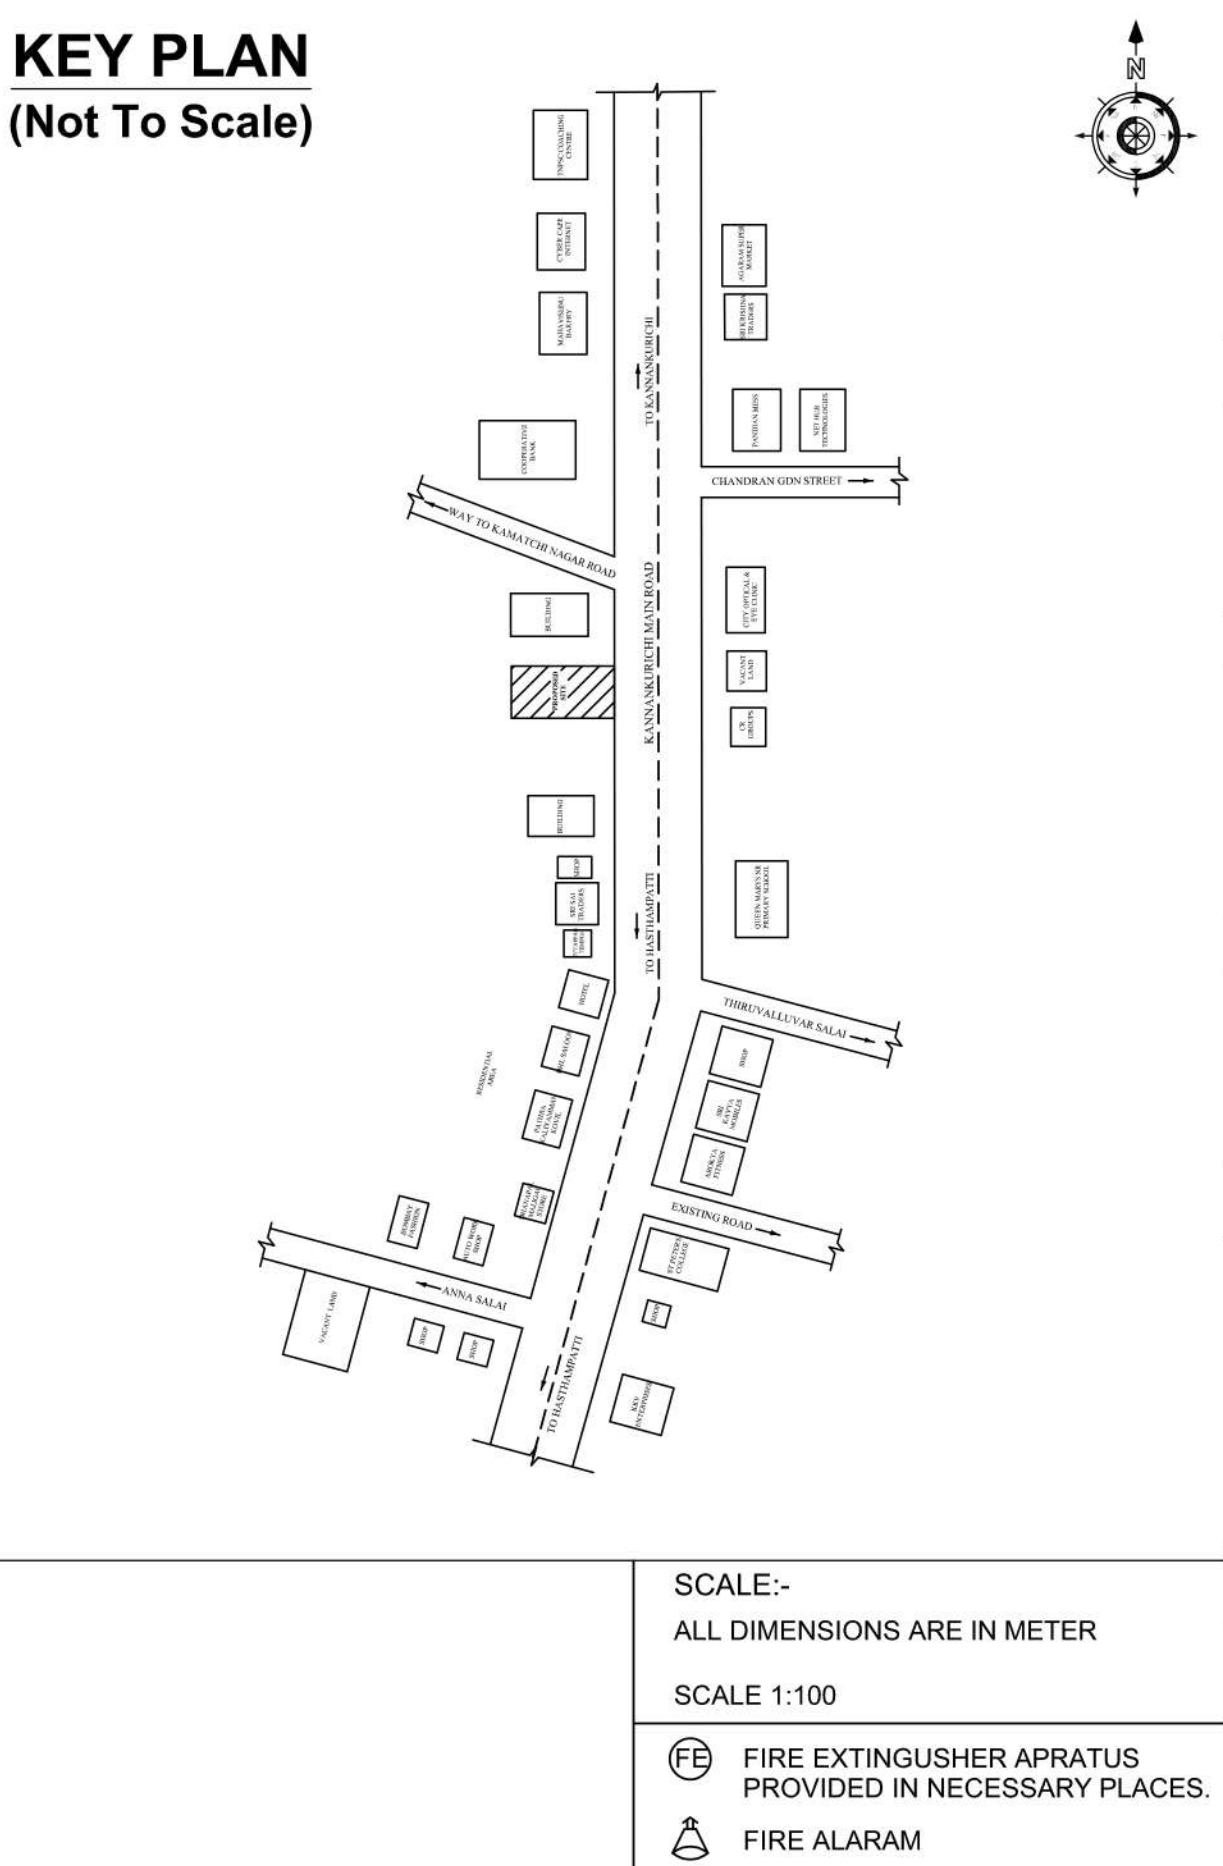

KEY PLAN
(Not To Scale)

FOR OFFICE USE:

SITE APPROVAL
Roc No:SWP / BPA / 0077934 / 2023
Site Boundary shown as "A to D" and
numbered as SWP / DTCP / Site
Approved No: 174 / 2024.

PLANNING PERMISSION
Roc No:SWP / BPA / 0077934 / 2023
Planning Permission No: 64 / 2024.

AREA DETAILS :-			
DESCRIPTIONS			IN Sq.mt
SITE AREA:-			
AS PER DOCUMENT			358.14
AS PER TSLR			338.00
AS PER SUPERIMPOSED PLOT AREA			338.00
FLOOR NAME	BUILTUP AREA	NON FSI AREA	FSI AREA
STILT FLOOR AREA	150.47	150.47	-----
FIRST FLOOR AREA	150.47	-----	150.47
SECOND FLOOR AREA	127.05	-----	127.05
HEAD ROOM AREA	39.42	39.42	-----
GRAND TOTAL	467.47	189.89	277.52
FLOOR SPACE INDEX {FSI}	277.52 338.00	=	0.821
PLOT COVERAGE	150.47 X 100 338.00	=	44.52 %
PARKING TYPE	REQUIRED	PROVIDED	
CAR PARKING	03 Nos.	03 Nos.	
PH CAR PARKING	02 Nos.	02 Nos.	
TWO WHEELERS	04 Nos.	04 Nos.	
PH TWO WHEELERS	02 Nos.	02 Nos.	
COLOUR INDEX			
SITE BOUNDARY SHOWN			
PROPOSED BUILDING SHOWN			
DRIVEWAY SHOWN			
ROAD SHOWN			

SCALE 1:100 ALL DIMENSIONS ARE IN "METRE"

REFERENCE		IN METER
MD	MAIN DOOR	1.20 X 2.10
D	DOOR	1.20 X 2.10
D1	DOOR	0.91 X 2.10
D2	DOOR	0.76 X 2.10
SD	SLIDING DOOR	1.00 X 2.10
LD	LIFT DOOR	1.00 X 2.10
O	OPEN	1.52 X 2.10
W	WINDOW	1.83 X 1.22
SW	STAIR WINDOW	1.52 X 1.22
V	VENTILATOR	0.91 X 0.91

NOTE:
DWELLING UNIT AREA : 49.69 Sqm

APPLICANT :

ENGINEER :

