



PLAN SHOWING THE PROPOSED CONSTRUCTION OF R.C.C. ROOF RESIDENTIAL BUILDING GROUND FLOOR AND FIRST FLOOR AT
PATTA NO.887,1451,OLD S.NO.31PART,NEW S.NO.533/5,533/6,533/18,NORTH PORTION,KARKOOTHAN OORANI KEELKARAI,NEMATHANPATTI
VILLAGE,KANADUKATHAN GROUP,KANADUKATHAN TOWN PANCHAYAT,SAKKOTTAI UNION,KARAIKUDI TALUK,SIVAGANGAI DISTRICT.


SCALE : 1:100

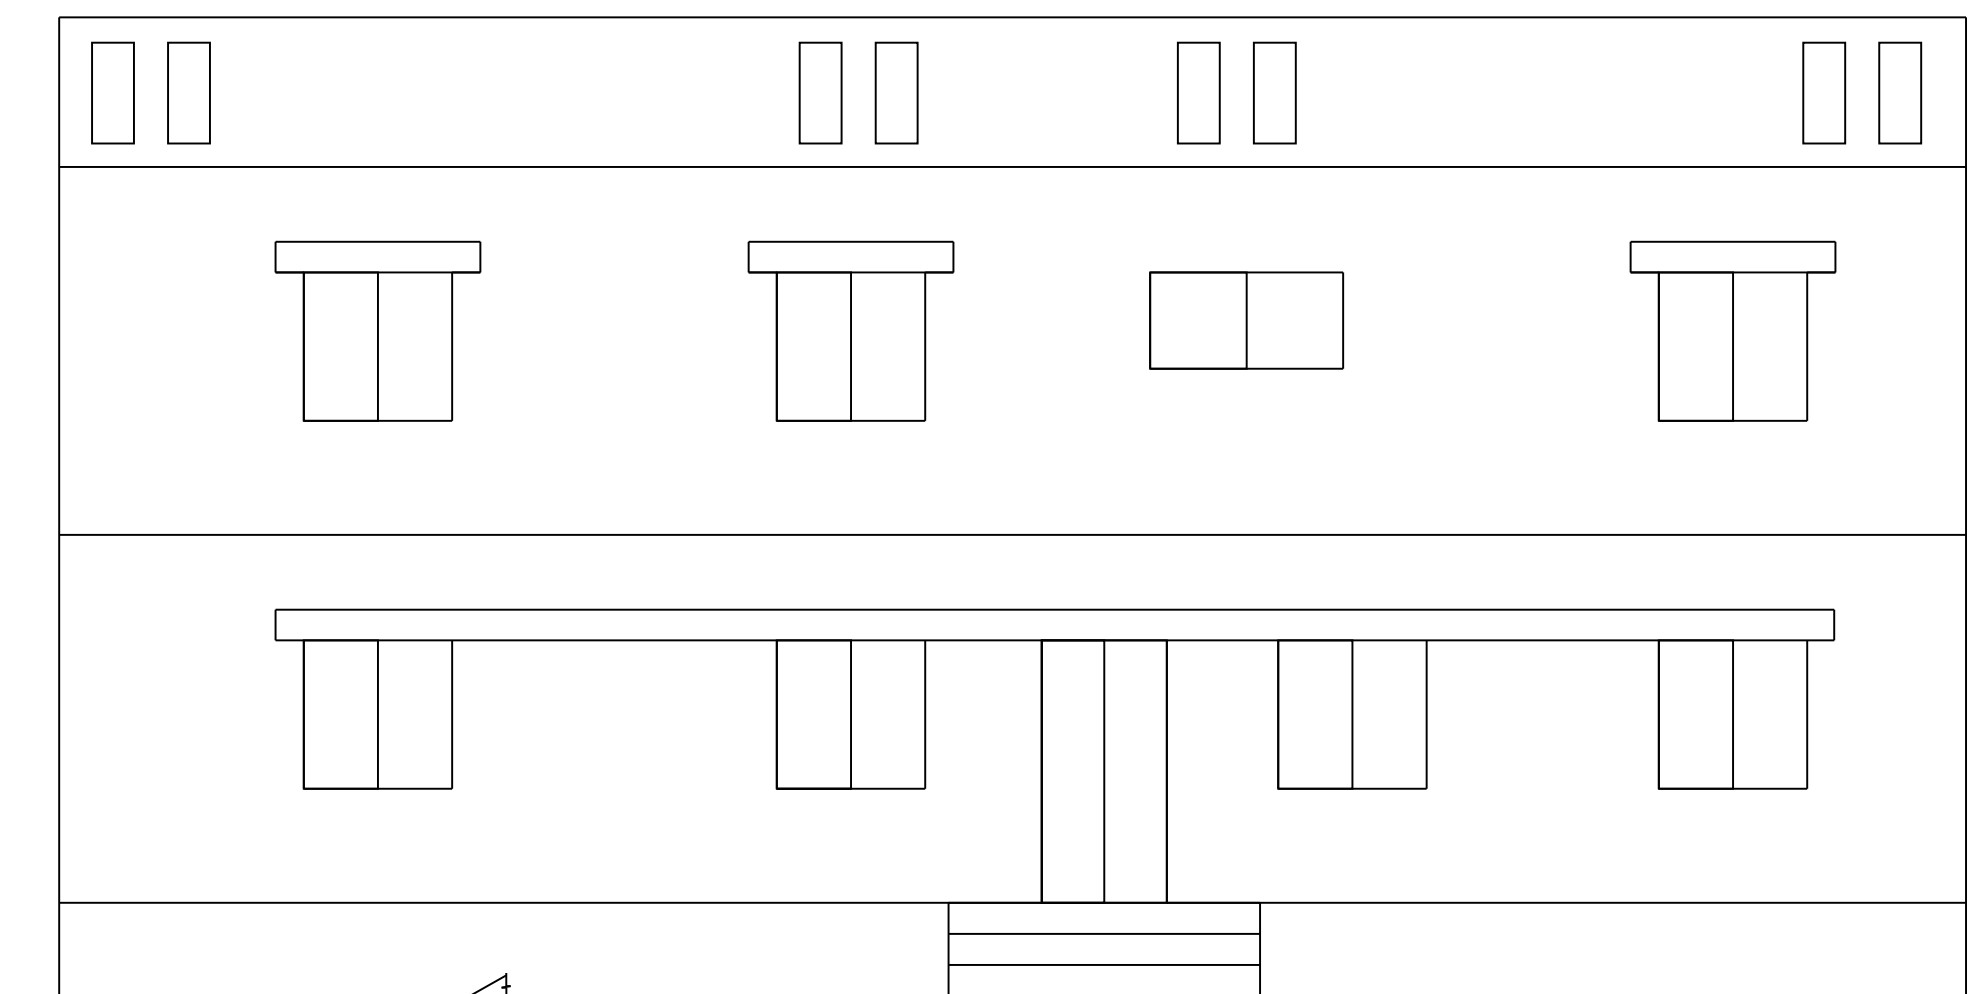


Front Elevation

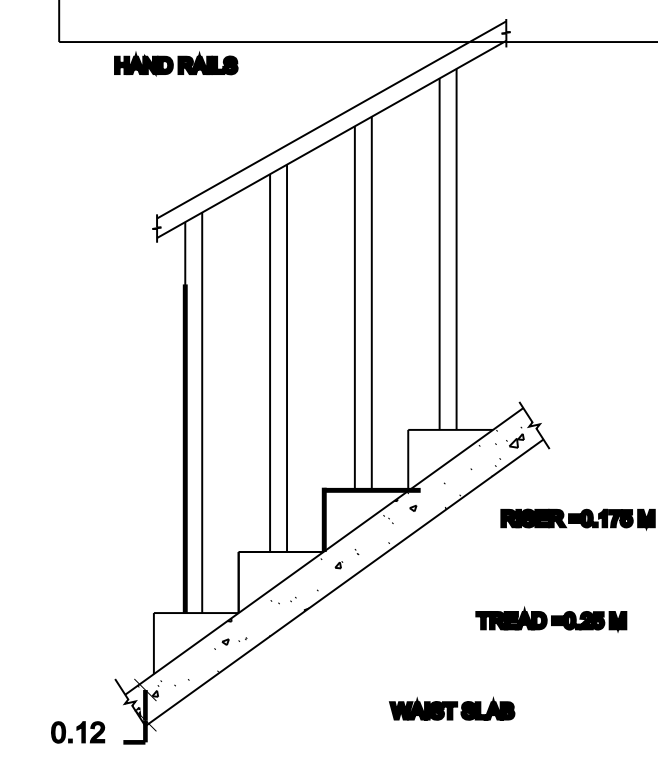


STAIR CASE DETAILS

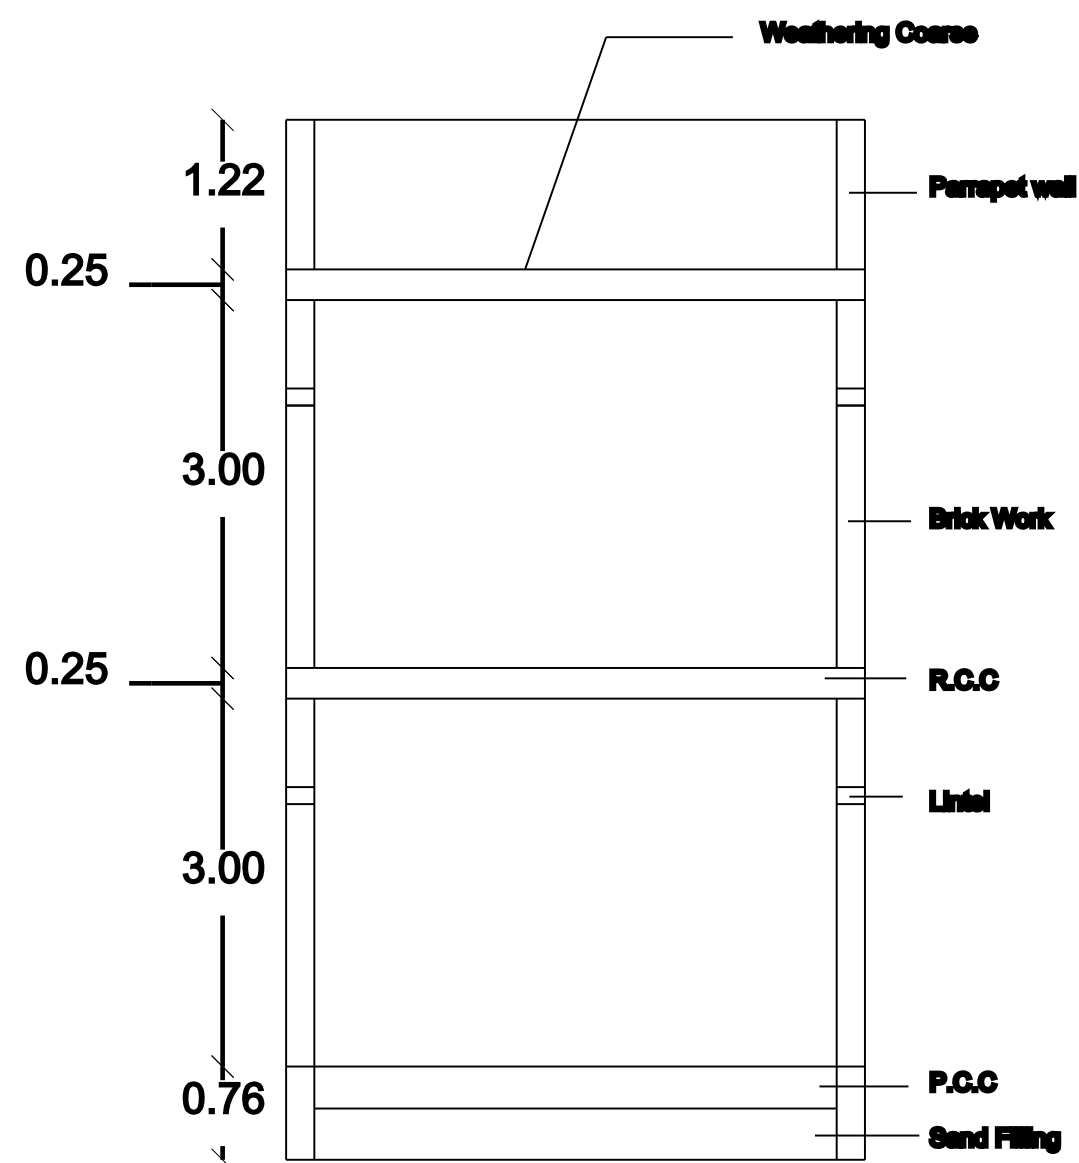


Section on-"AA"

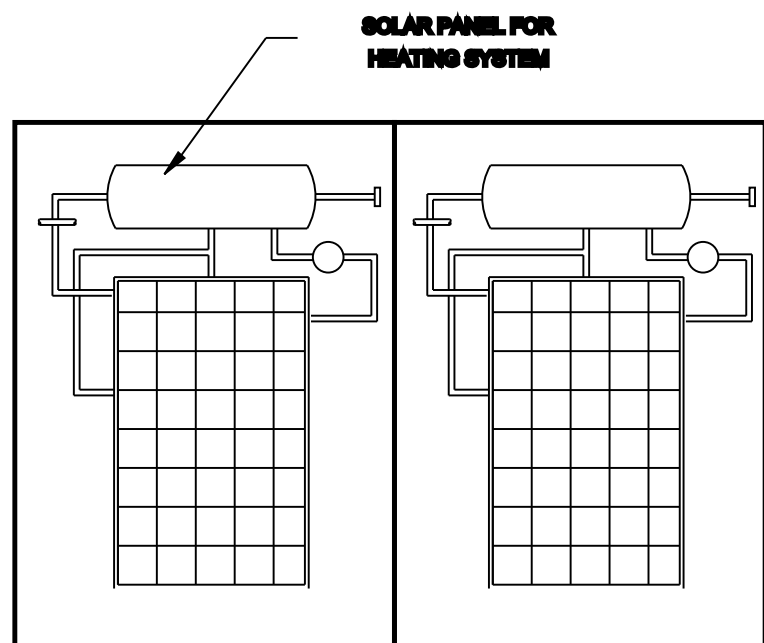


SOLAR HAETING SYSYTEM

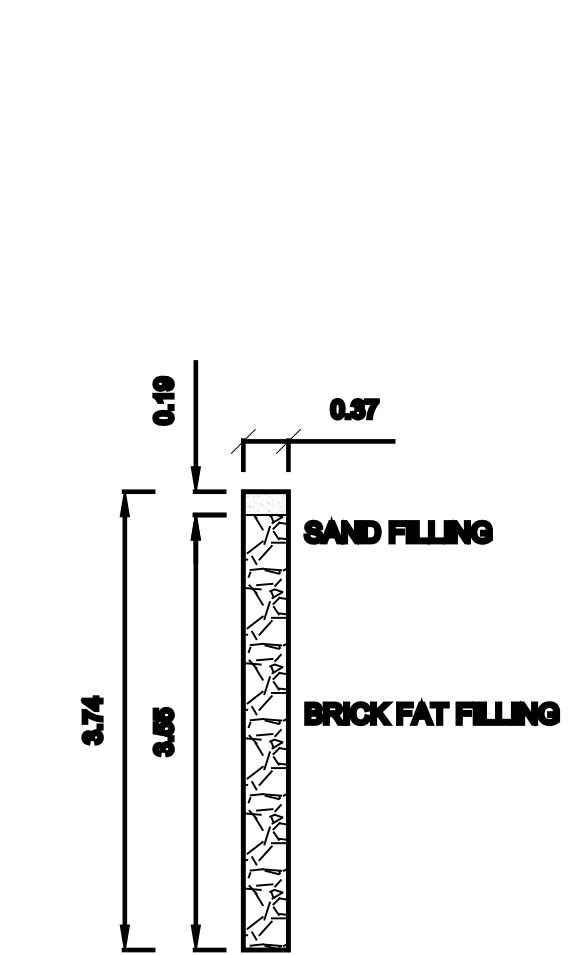


DETAILS OF PERCOLATION PIT

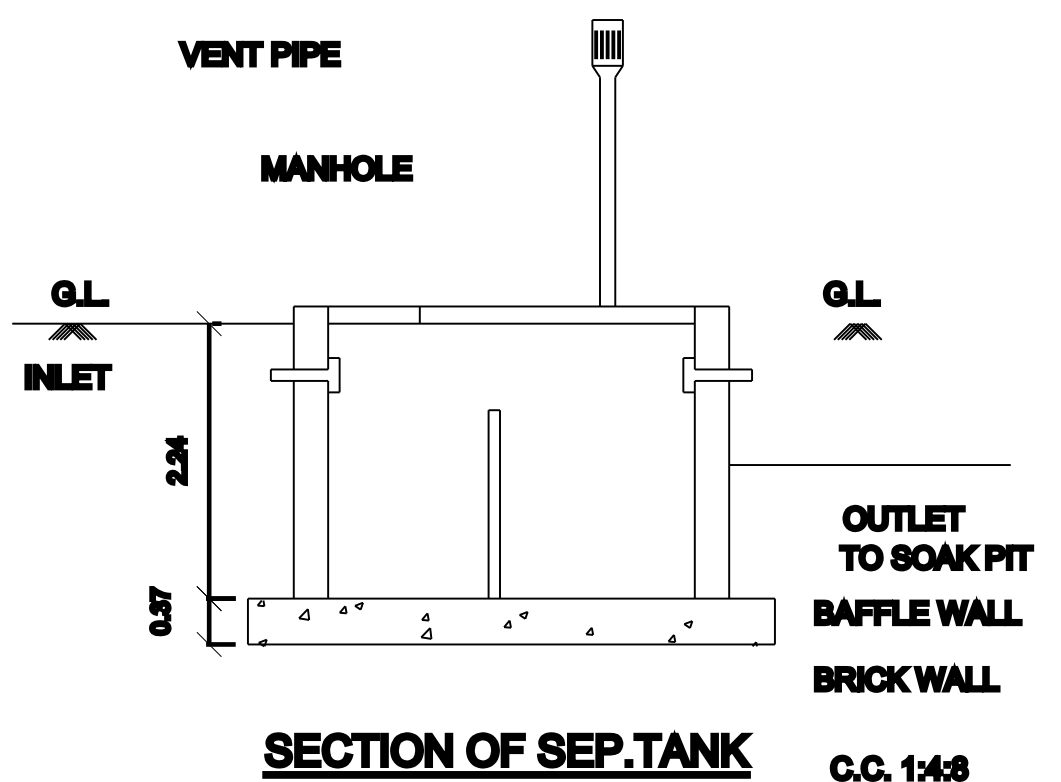


SECTION OF SEP.TANK

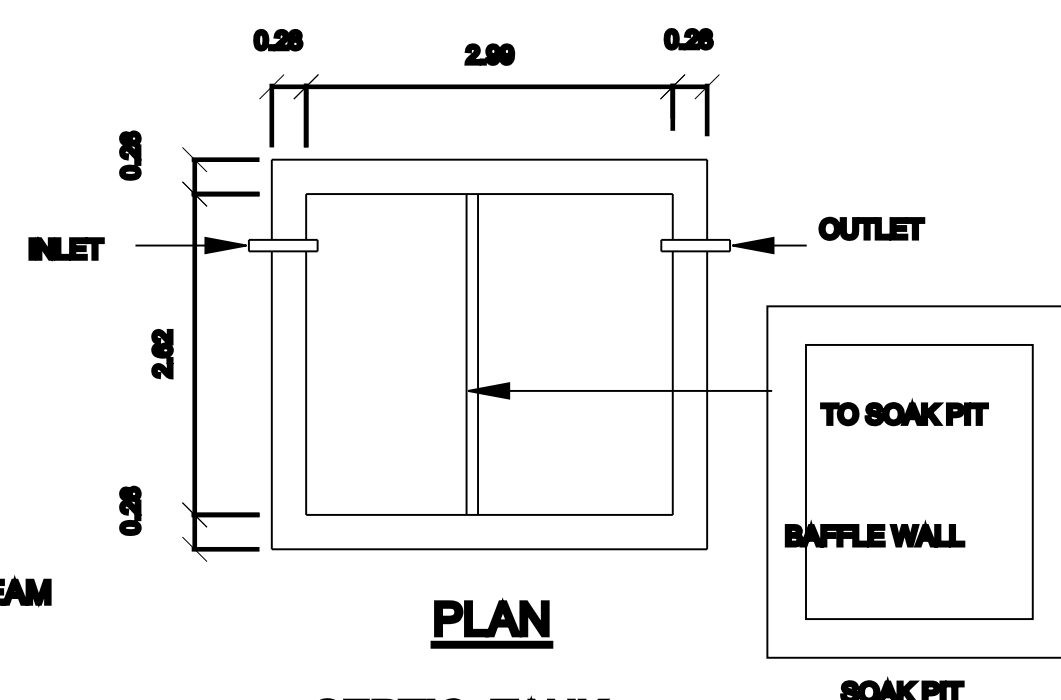


PLAN
SEPTIC. TANK

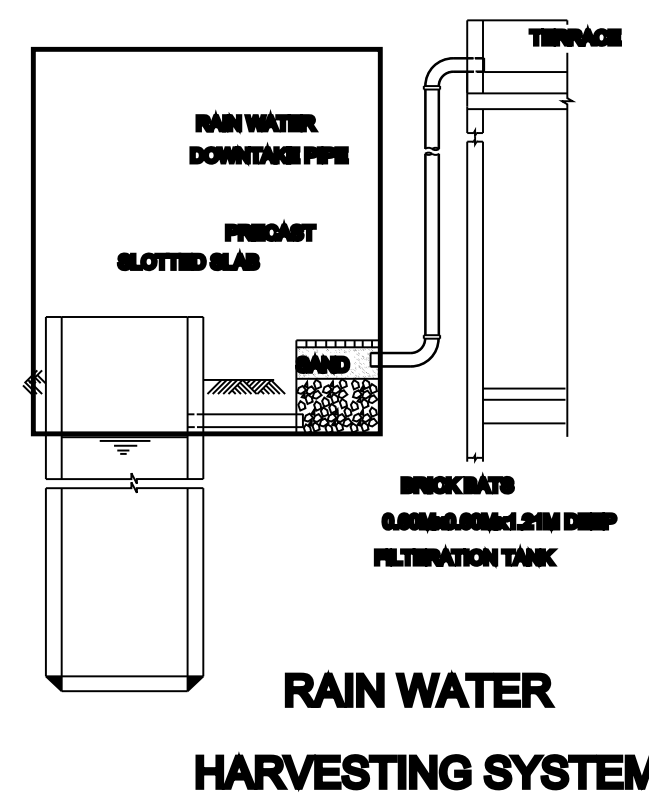

RAIN WATER
HARVESTING SYSTEM

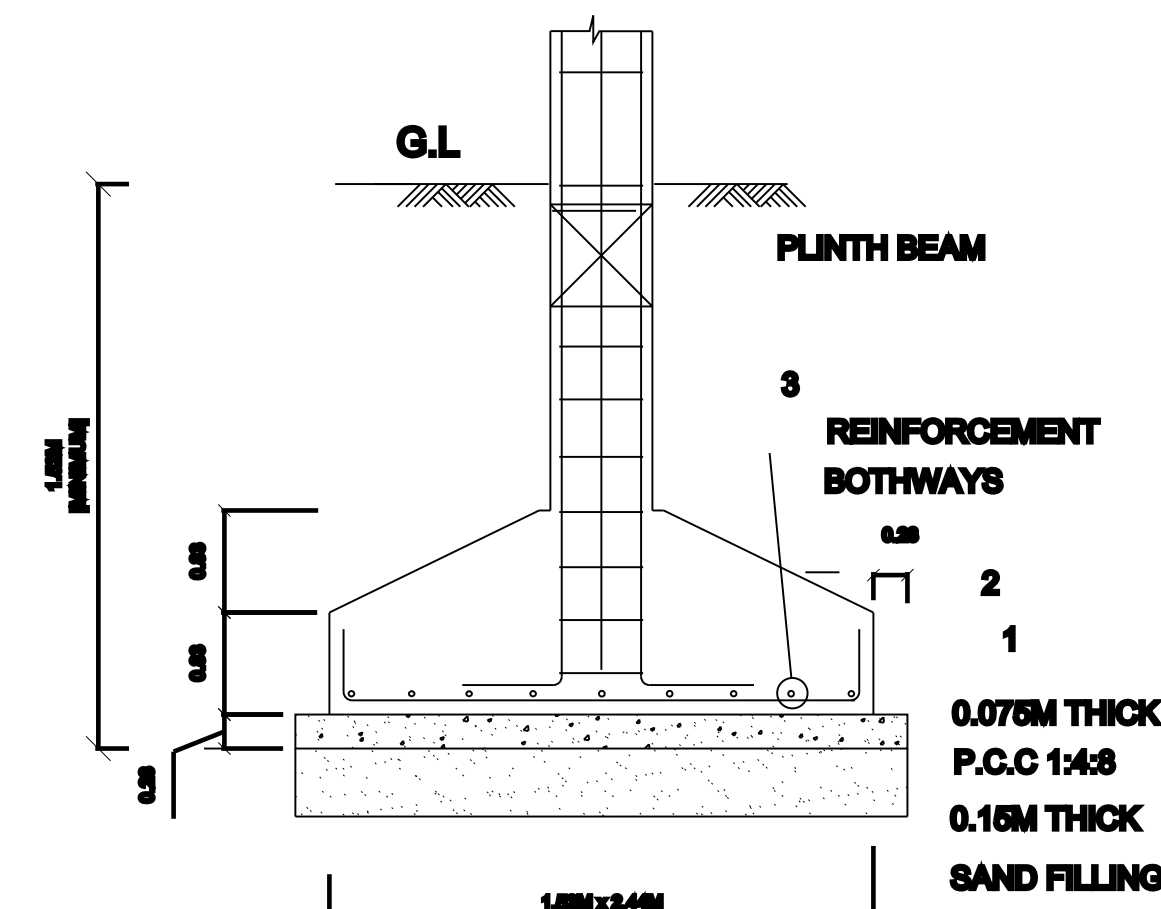

TYP. DET. COLUMN FOOTING

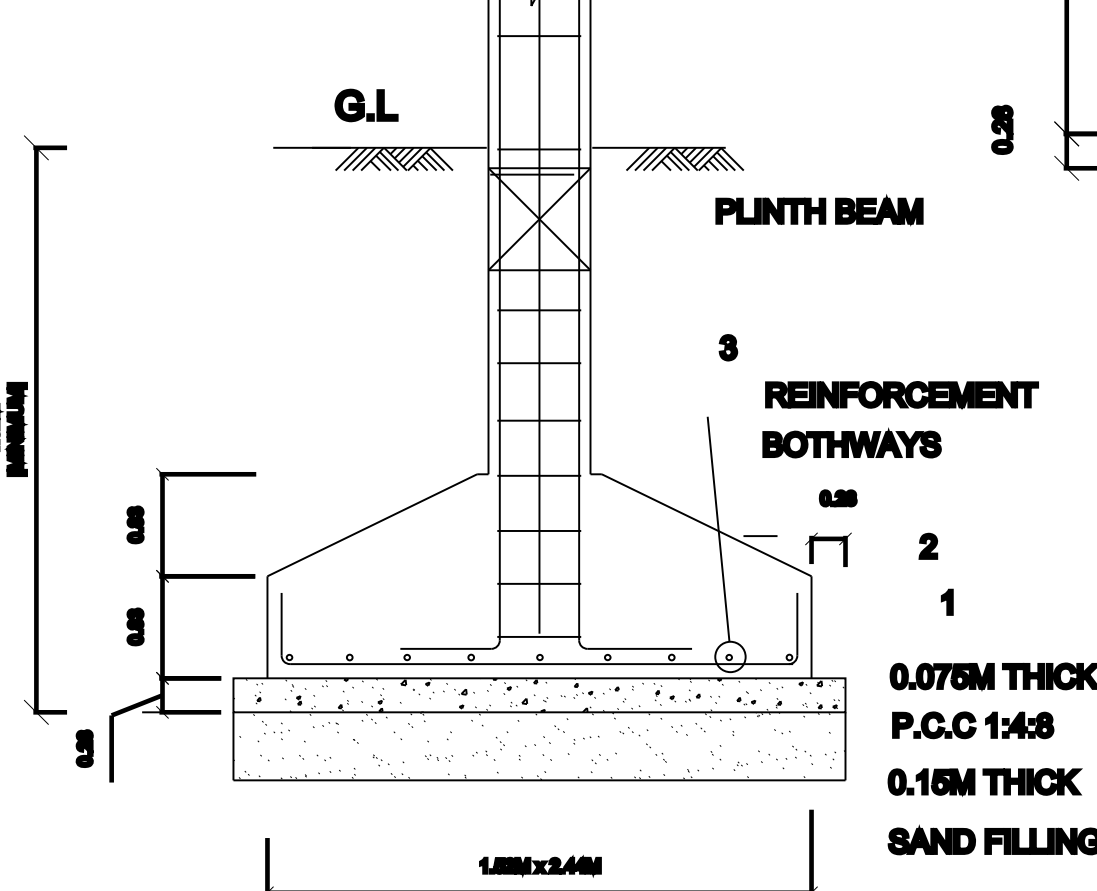

TYP. DET. COLUMN FOOTING

S.No.528/3B in East-West Road



21.34 M

7.99

11.97 M

Pro.Building

15.55 M

24.92 M

S.No.533/5,6,&18

SITE PLAN

SCALE : 1:100

LEGEND	FEET	METRE
MD MAIN DOOR	4'0"x7'0"	1.22x2.13
RD , D DOOR	3'0"x7'0"	0.92x2.13
D1 DOOR	2'6"x7'0"	0.76x2.13
W WINDOW	5'0"x4'6"	1.53x1.37
W1 WINDOW	4'0"x4'6"	1.22x1.37
KW WINDOW	4'0"x2'6"	1.22x0.76
V VENTILATOR	3'0"x2'6"	0.92x0.76

AREA DETAILS	SQ.FT.	SQ.M.
As Per Document	5083.29	472.42
As Per Patta	5083.29	472.42
As Per Site	5046.76	469.03

PLINTH AREA DETAILS		
Ground Floor Area	1369.31	127.26
First Floor Area	950.32	88.32
Open Space Area	3713.98	345.16

FSI DETAILS	PROPOSED	PERMISSIBLE
Total Plinth Area	0.45	2
Plot Area		
215.58		
472.42		


PARKING CALCULATION:-

No.Of Cars & Blke	Total Plinth Area
= Parking Provided	75 Sq.Mt
	$\frac{215.58}{75 \text{ Sq.Mt}} = 2 \text{ No}$

PARKING PROVIDED:-

No of Car Parking - 1 No
No of Blke Parking - 1 No


OWNER NAME & SIGN:-

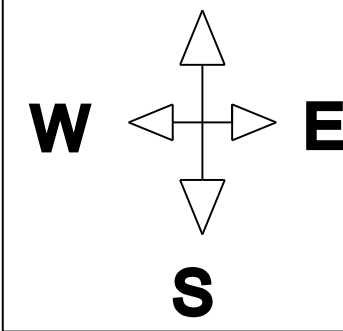

SRI.S.GANESAN


S/o : SRI.SIVARAMAKRISHNAN

ENGINEER:-

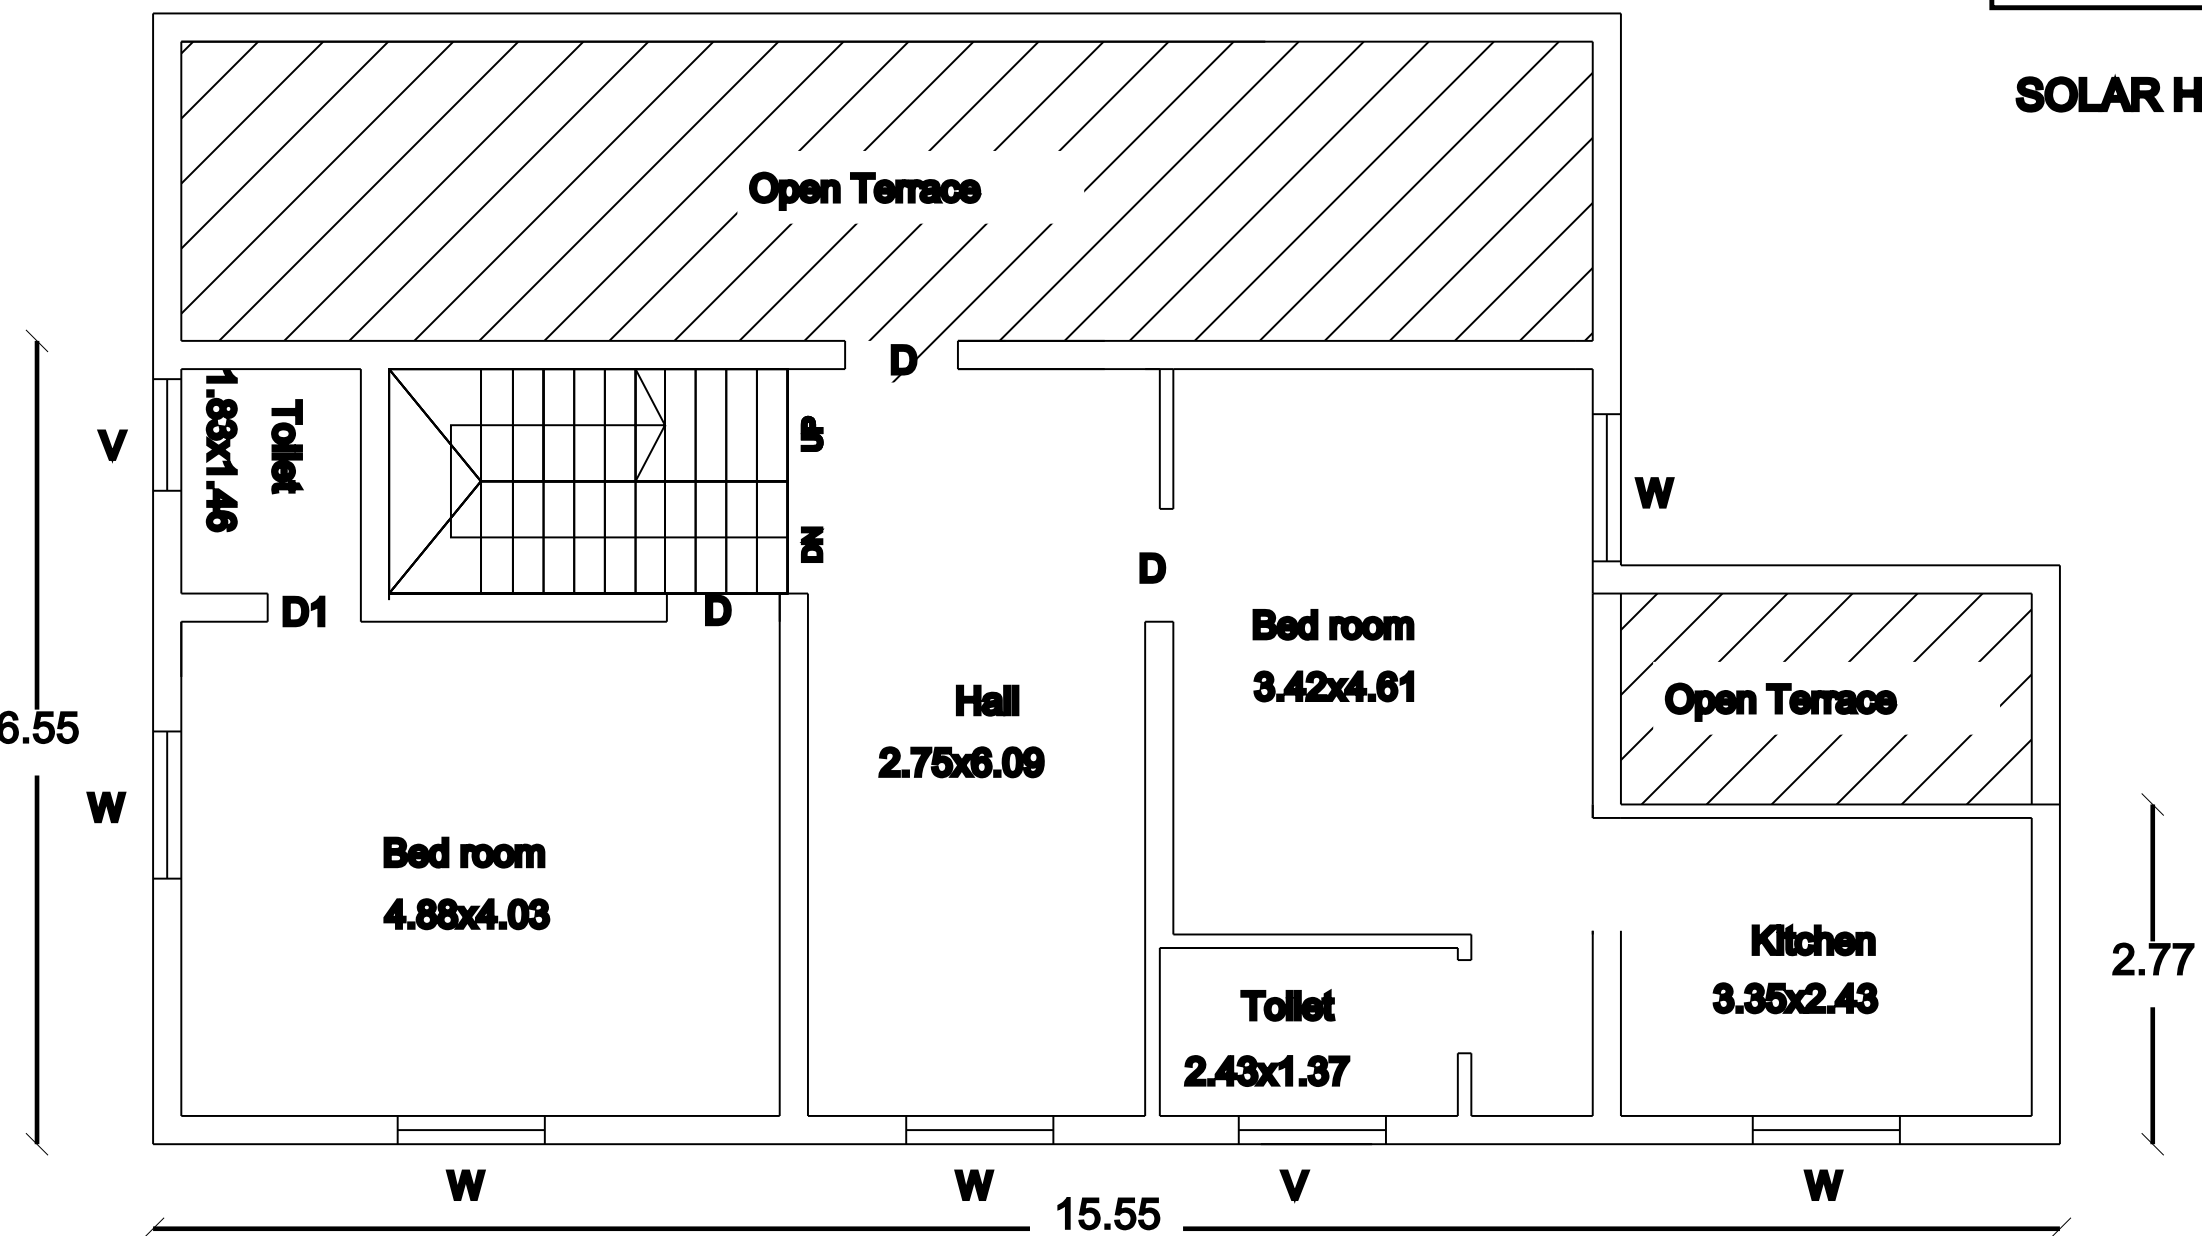

Floor - 01

S.No.533/1,2,3&4

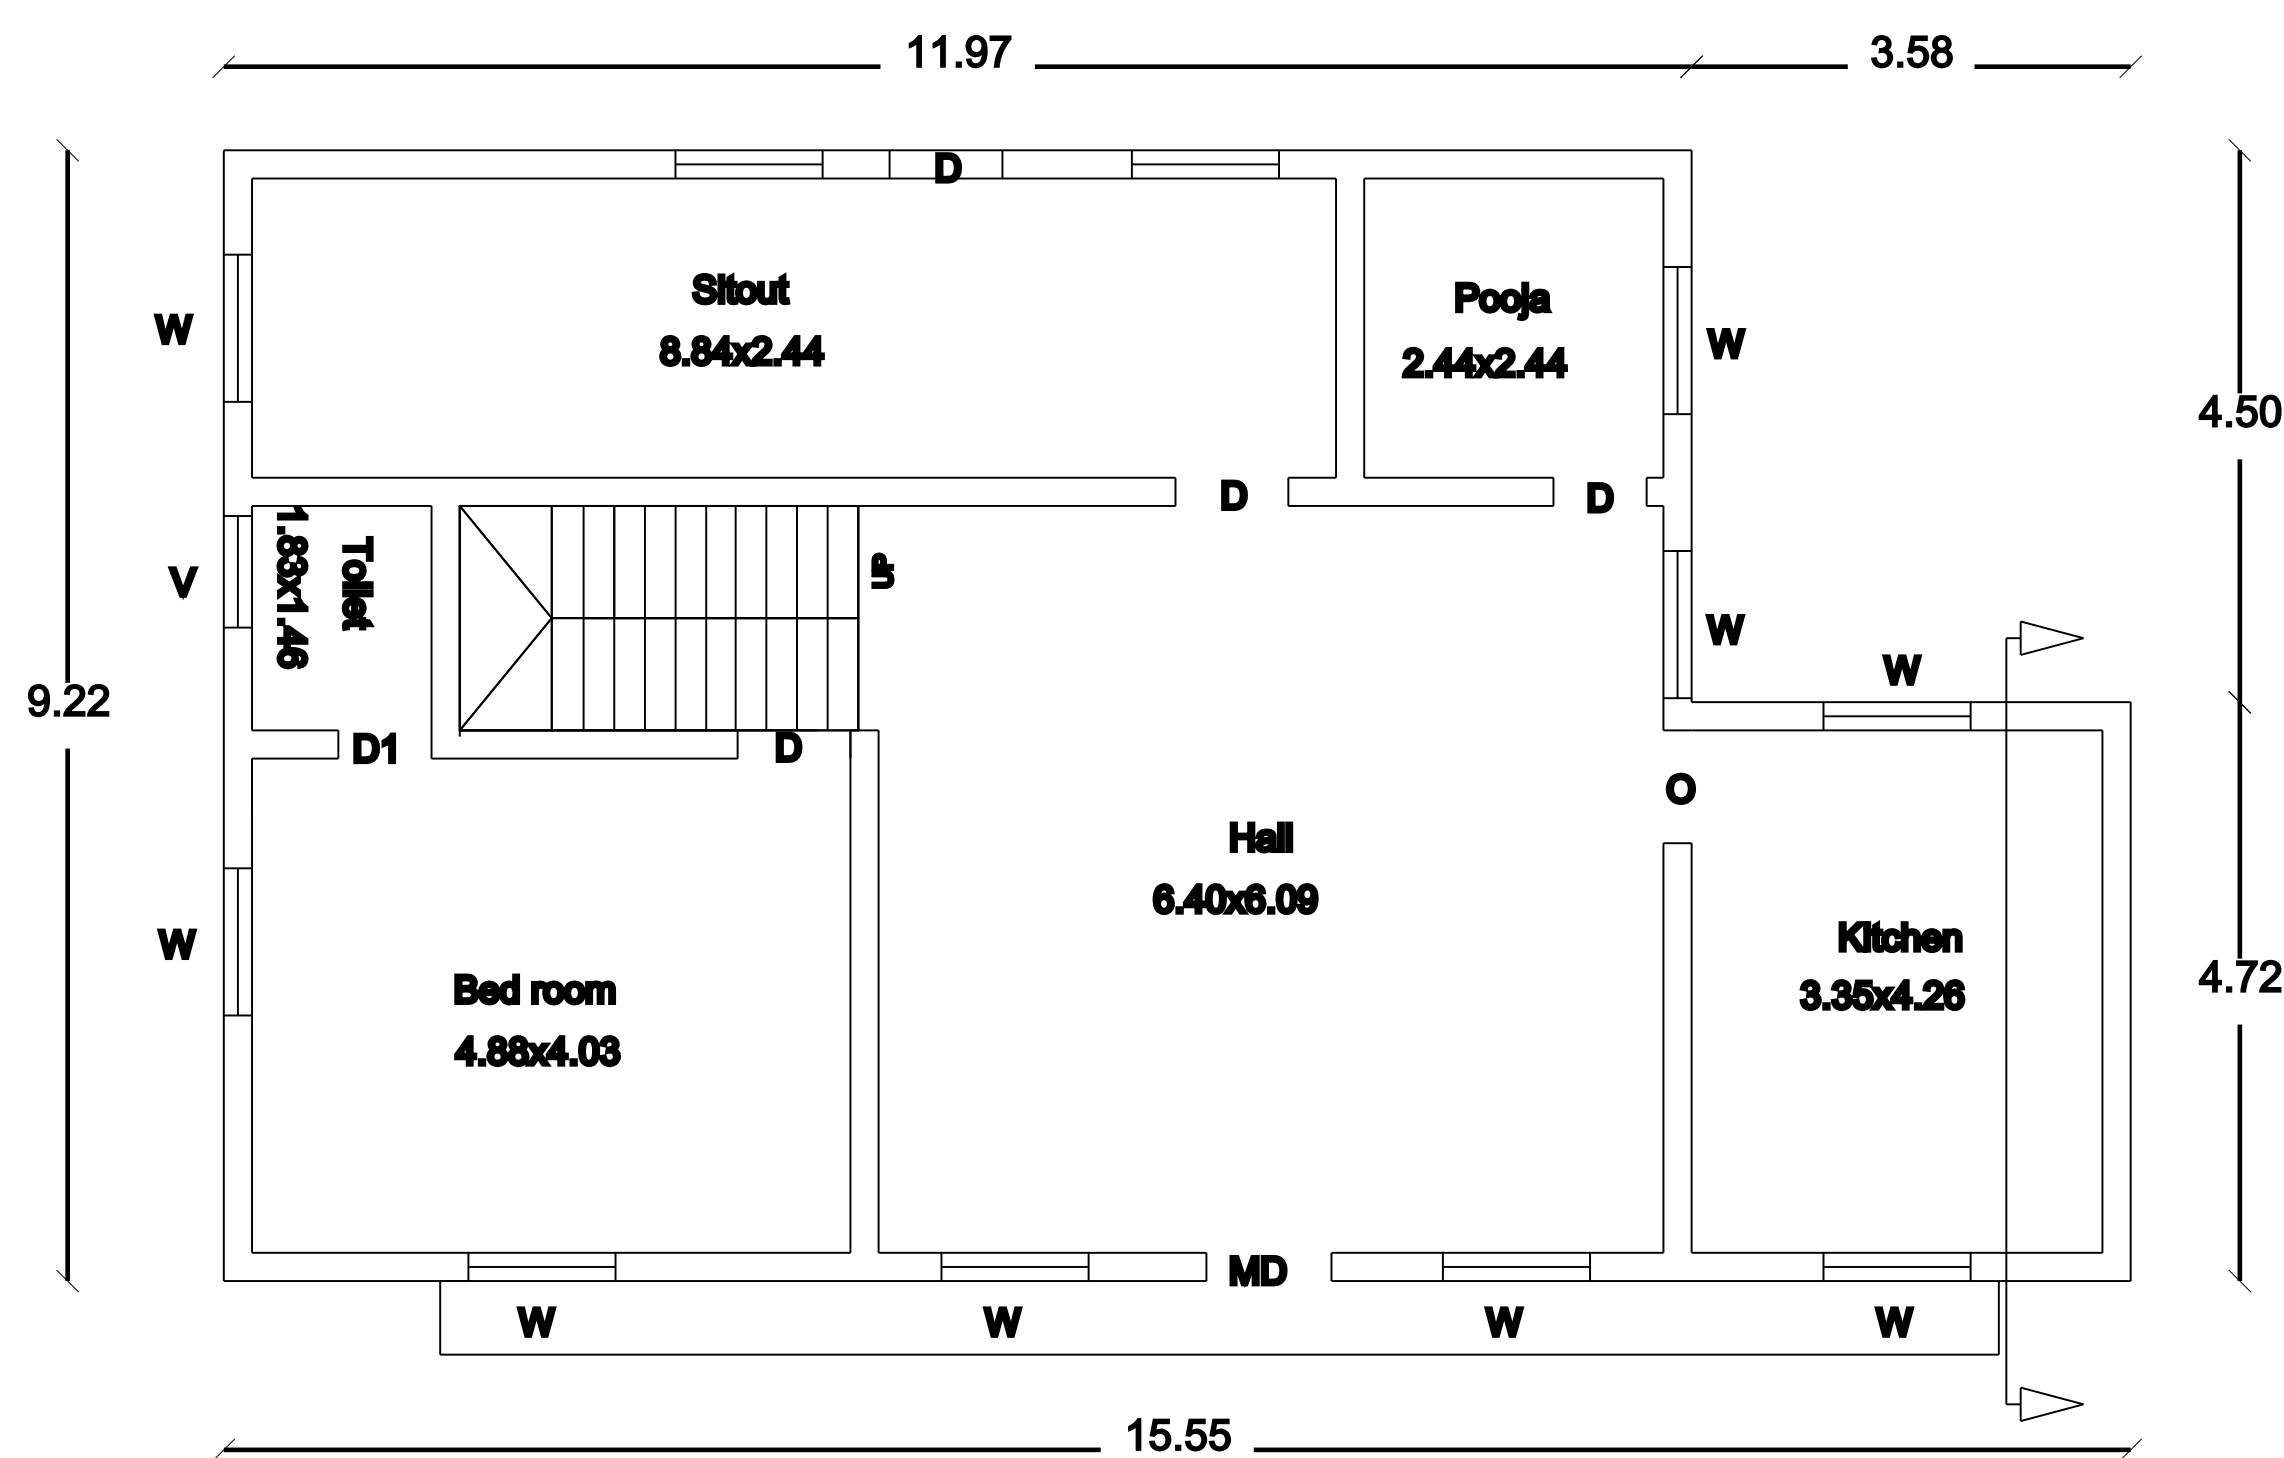

Floor - Ground

