

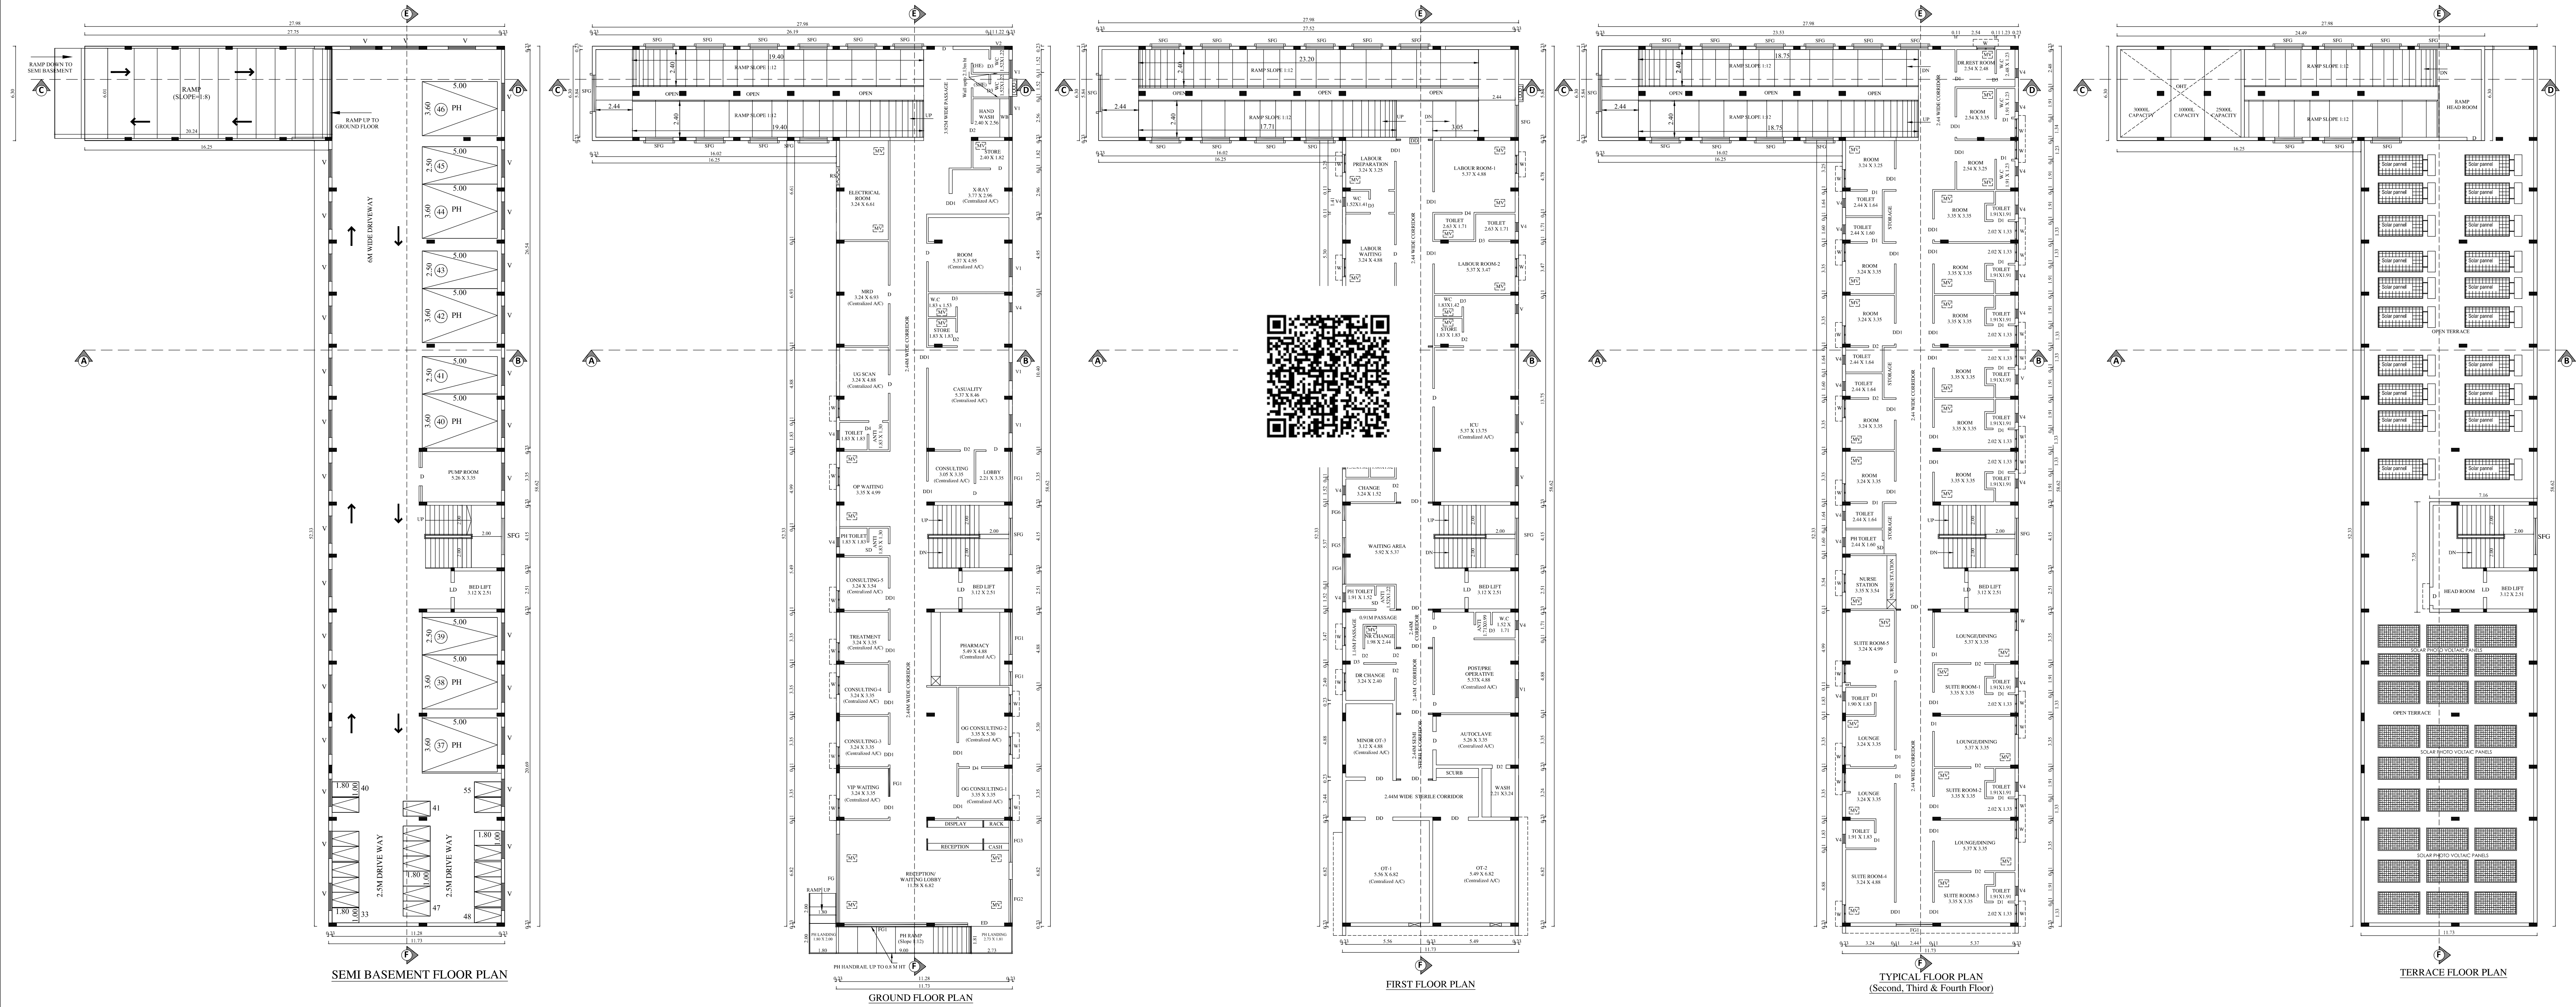


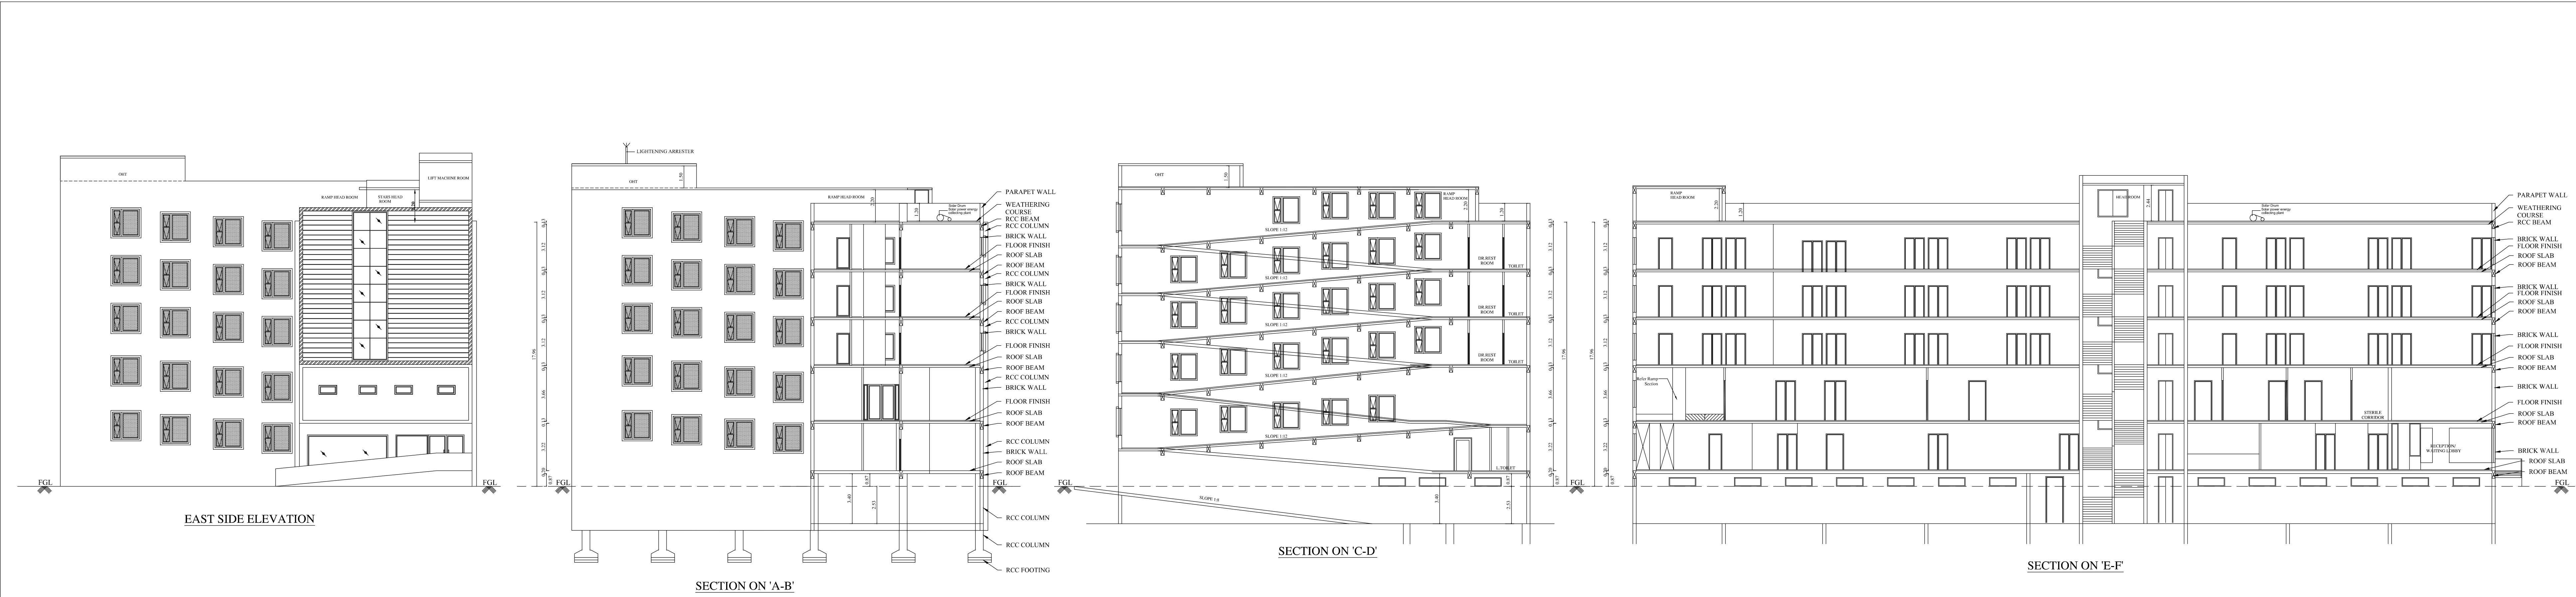

FLOOR PLANS, SECTION & ELEVATION SHEET -2/2

PLAN SHOWING THE PROPOSED CONSTRUCTION OF MULTI SPECIALITY HOSPITAL BUILDING IN WARD NO: K, BLOCK NO:21, T.S.NO: 36/2,43/3,44/4 & 44/7 AT PERIYERI VILLAGE, SALEM TOWN, SALEM TALUK & CORPORATION.

Online Application No : SWP/BPA/0095086/2024
Site Boundary Shown as "A to M"

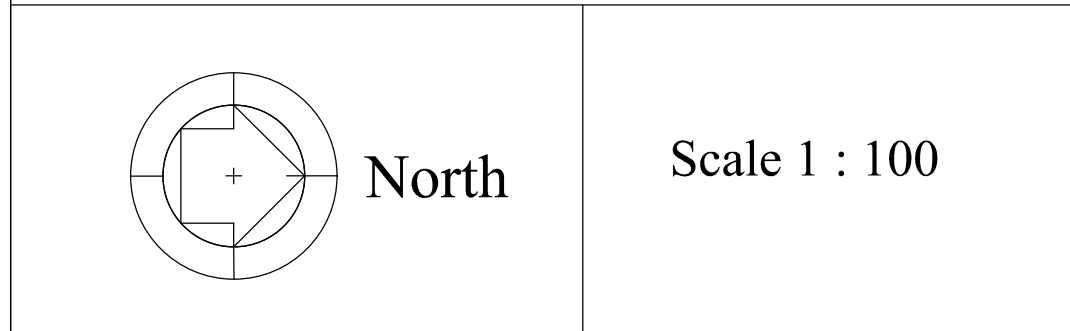

Floor Name	FSI Area (in Sqm)	Non-FSI Area (in Sqm)	Total Buildup Area (in Sqm)
SEMI BASEMENT FLOOR	-	790.23	790.23
GROUND FLOOR	790.23	-	790.23
FIRST FLOOR	790.23	-	790.23
SECOND FLOOR	790.23	-	790.23
THIRD FLOOR	790.23	-	790.23
FOURTH FLOOR	790.23	-	790.23
TERRACE FLOOR	-	206.90	206.90
TOTAL	3951.15	997.13	4948.28

JOINERY DETAILS		
TYPE	DESCRIPTION	SIZE
RS	ROLLING SHUTTER	2.44 X 2.44
ED	ENTRANCE DOOR	2.44 X 2.13
SD	SLIDING DOOR	0.91 X 2.13
LD	LIFT DOOR	1.00 X 2.13
DD	DOUBLE DOOR	1.83 X 2.13
DD1	DOUBLE DOOR 1	1.37 X 2.13
D	DOOR	1.22 X 2.13
D1	DOOR 1	0.99 X 2.13
D2	DOOR 2	0.91 X 2.13
D3	DOOR 3	0.88 X 2.13
D4	DOOR 4	0.79 X 2.13
SD	SWING DOOR	0.90 X 2.13
W	WINDOW	1.22 X 1.83
SFG	FIXED GLASS	1.83 X 1.83
FG	FIXED GLASS	5.91 X 1.83
FG1	FIXED GLASS 1	5.49 X 1.83
FG2	FIXED GLASS 2	2.90 X 1.83
FG3	FIXED GLASS 3	2.78 X 1.83
FG4	FIXED GLASS 4	1.79 X 1.83
FG5	FIXED GLASS 5	1.09 X 1.83
FG6	FIXED GLASS 6	1.01 X 1.83
V	VENTILATOR	1.83 X 0.61
V1	VENTILATOR 1	1.22 X 0.61
V2	VENTILATOR 2	0.91 X 0.61
V3	VENTILATOR 3	0.61 X 0.91
V4	VENTILATOR 4	0.76 X 0.91
MV	MECHANICAL VENTILATION PROVIDED	

M. Bhuvanasundar

M. BHUVANASUNDAR
B.Arch, M.B.E.M., A.I.I.A., A.I.I.I.D.,
Registered Architect, Regd. No. CA/86/10288
SUNDAR SUNDARAM ARCHITECTS
126-A, Thiruganasambandam Road
RACE COURSE, COIMBATORE - 641018.

Architect


A.P. Senthil Anand, M.E.

A.P. SENTHIL ANAND, M.E.
STRUCTURAL ENGINEER GRADE-1 (SE)
Reg. No. CBE LPA/SE/GR-1/19/06/066






Structural Engineer



D. Namada

Applicant

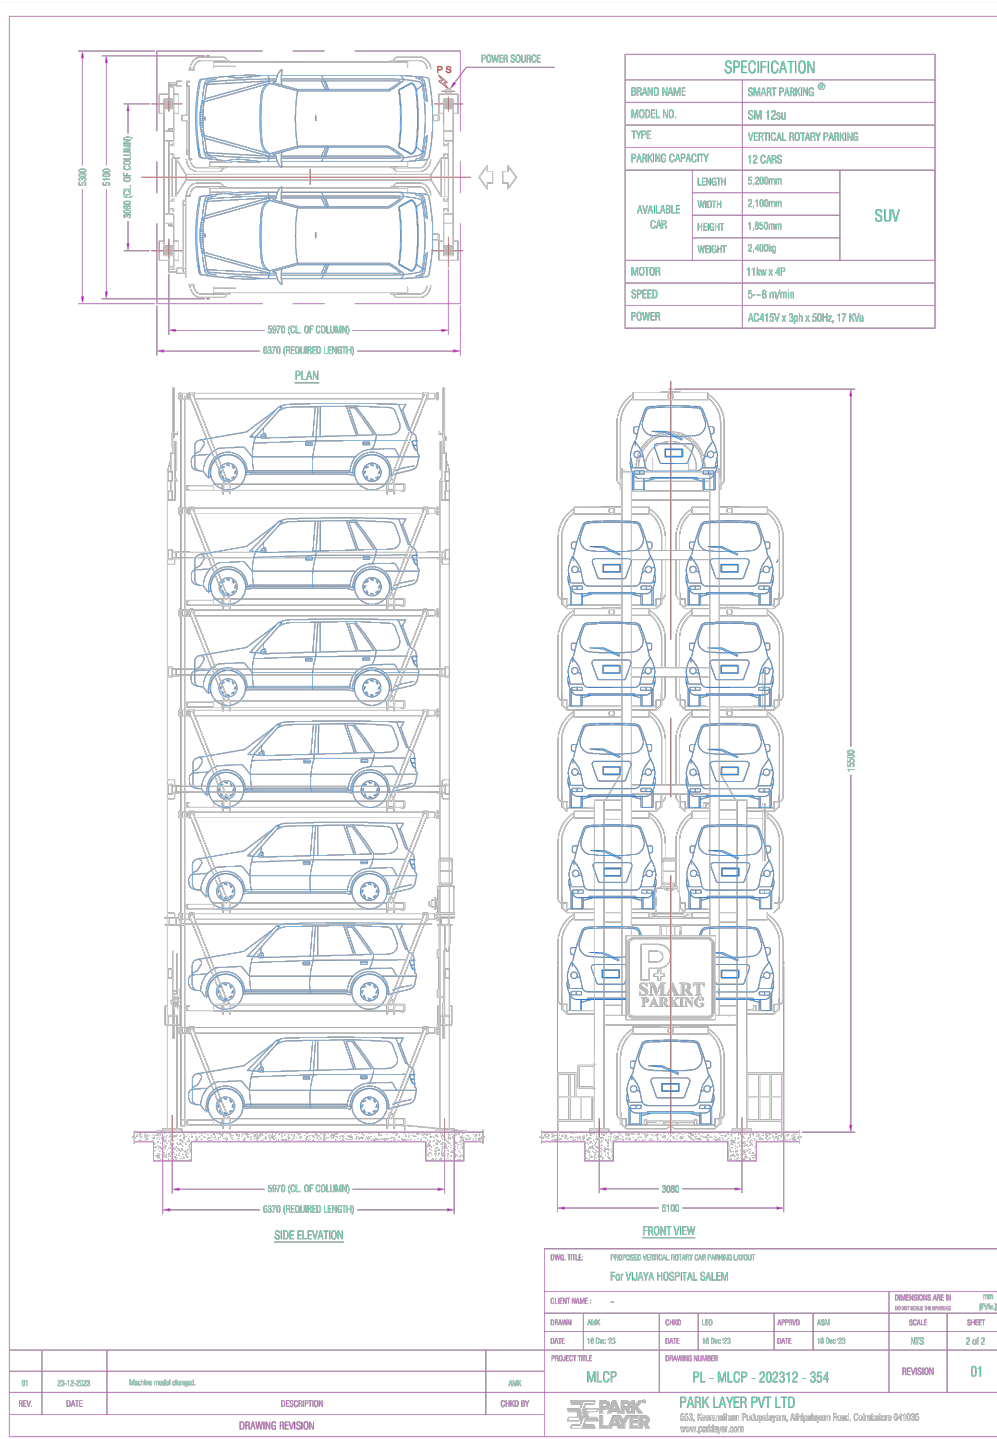

Online Application No : SWP/BPA/0095086/2024
Site Boundary Shown as "A to M"

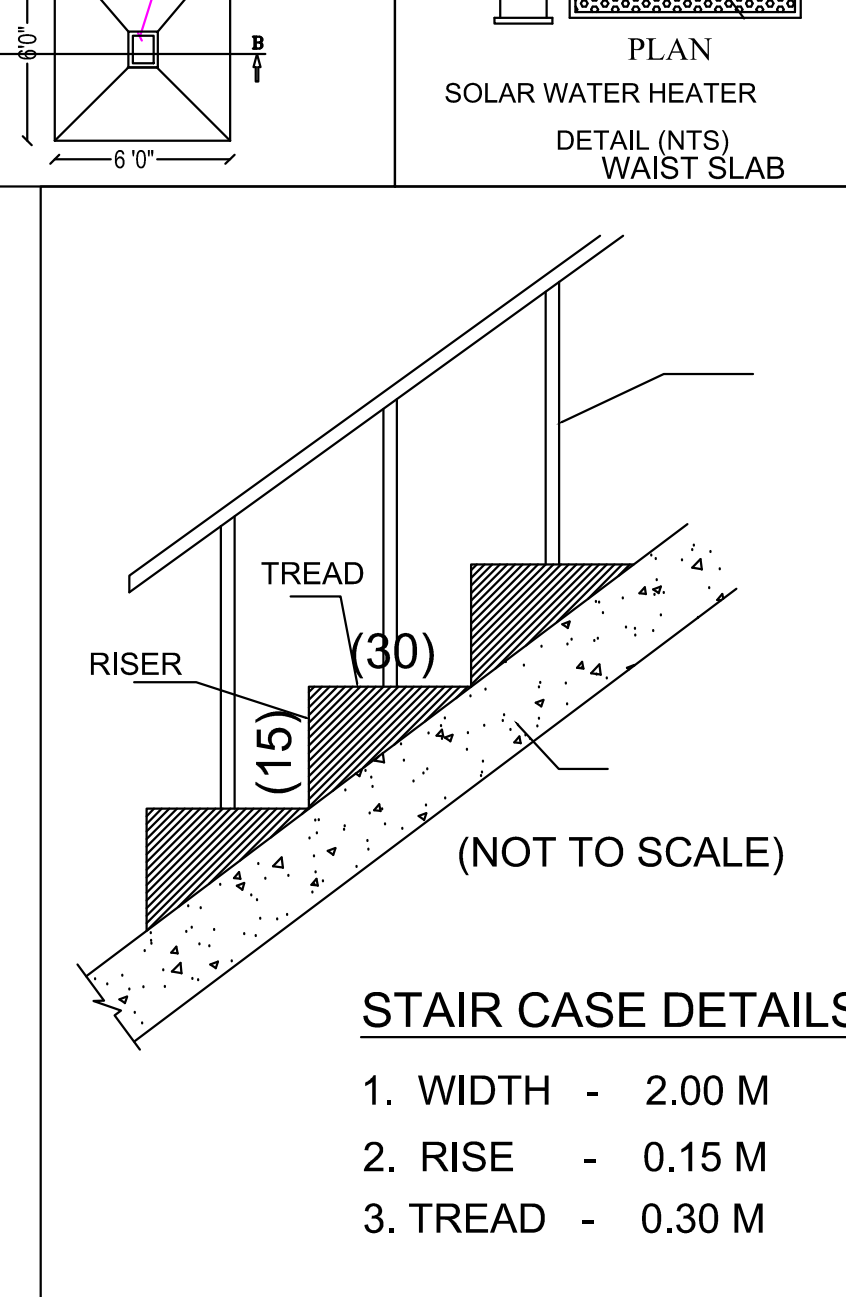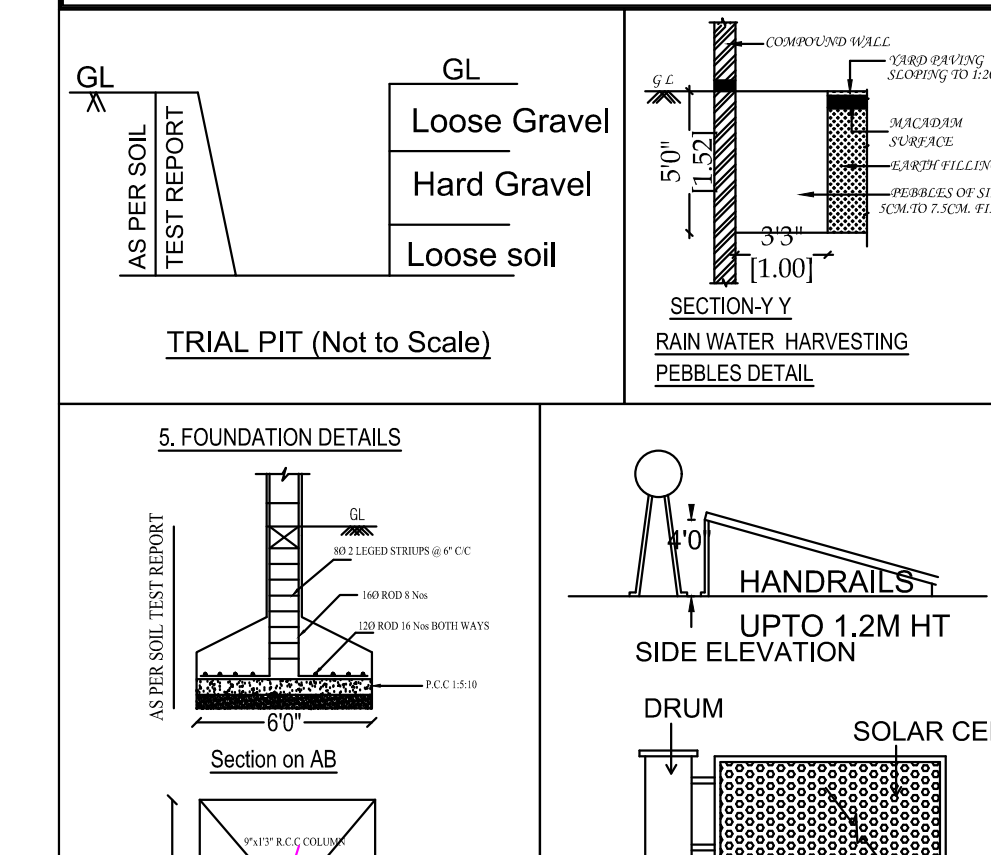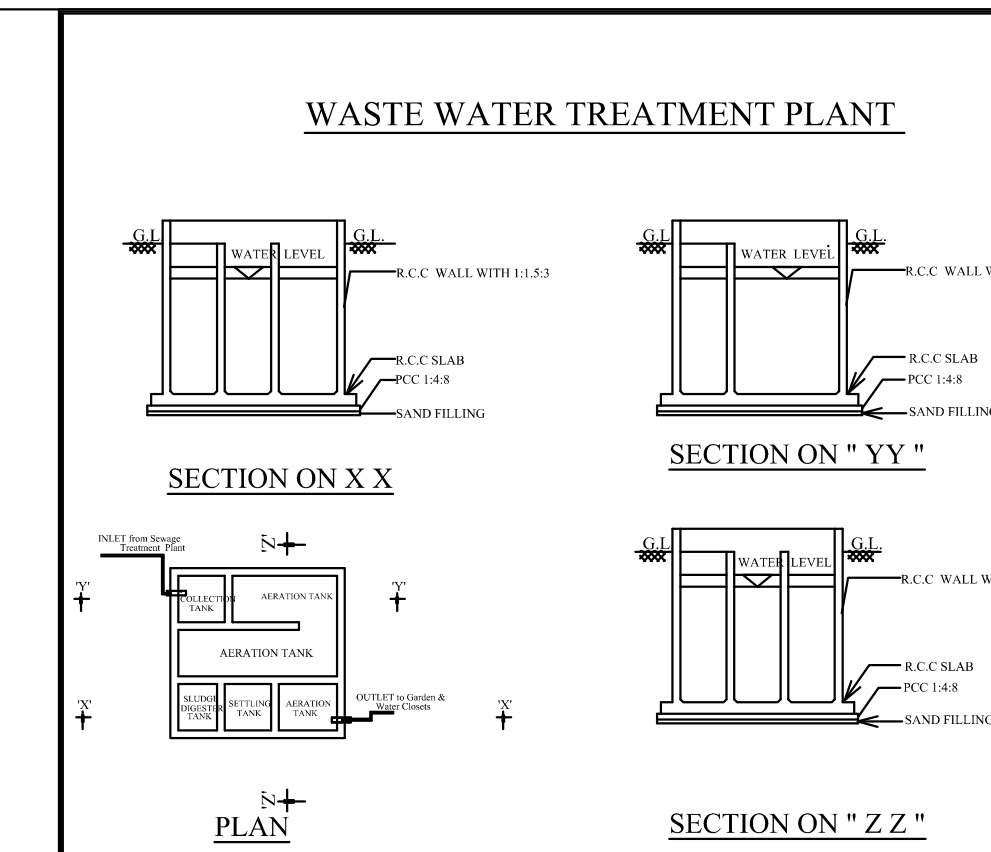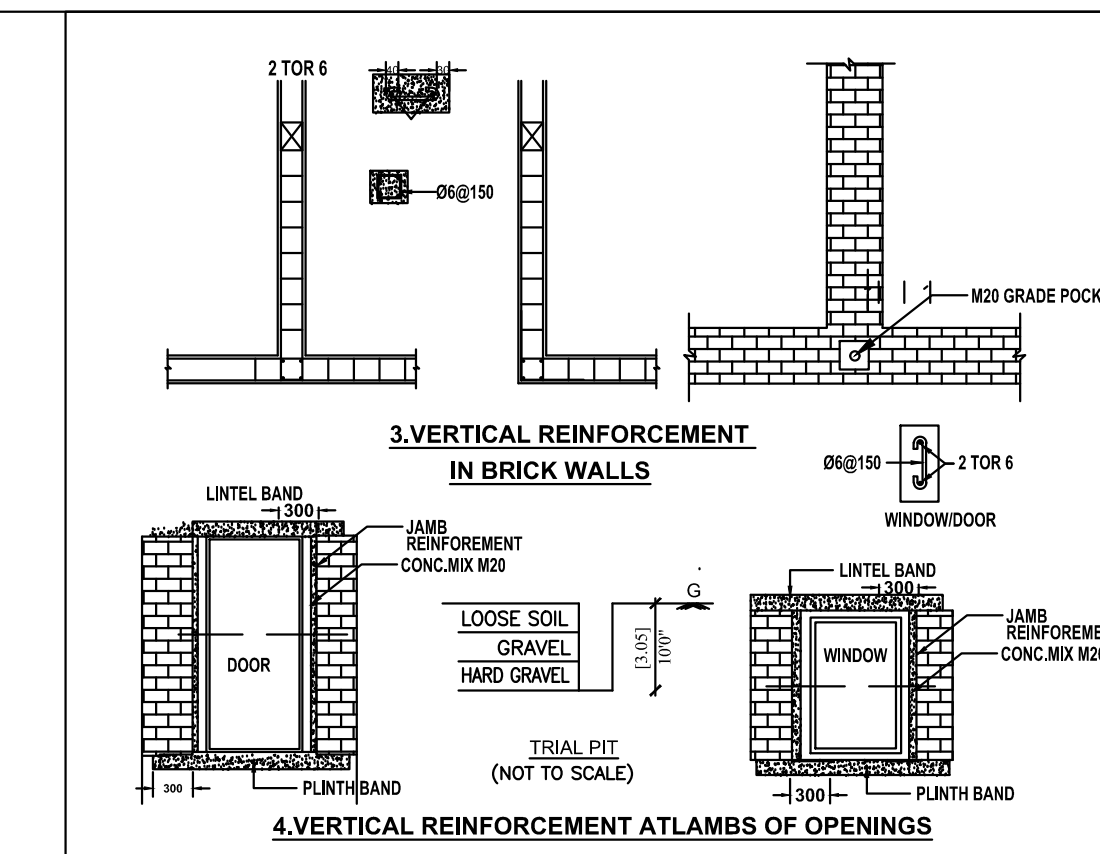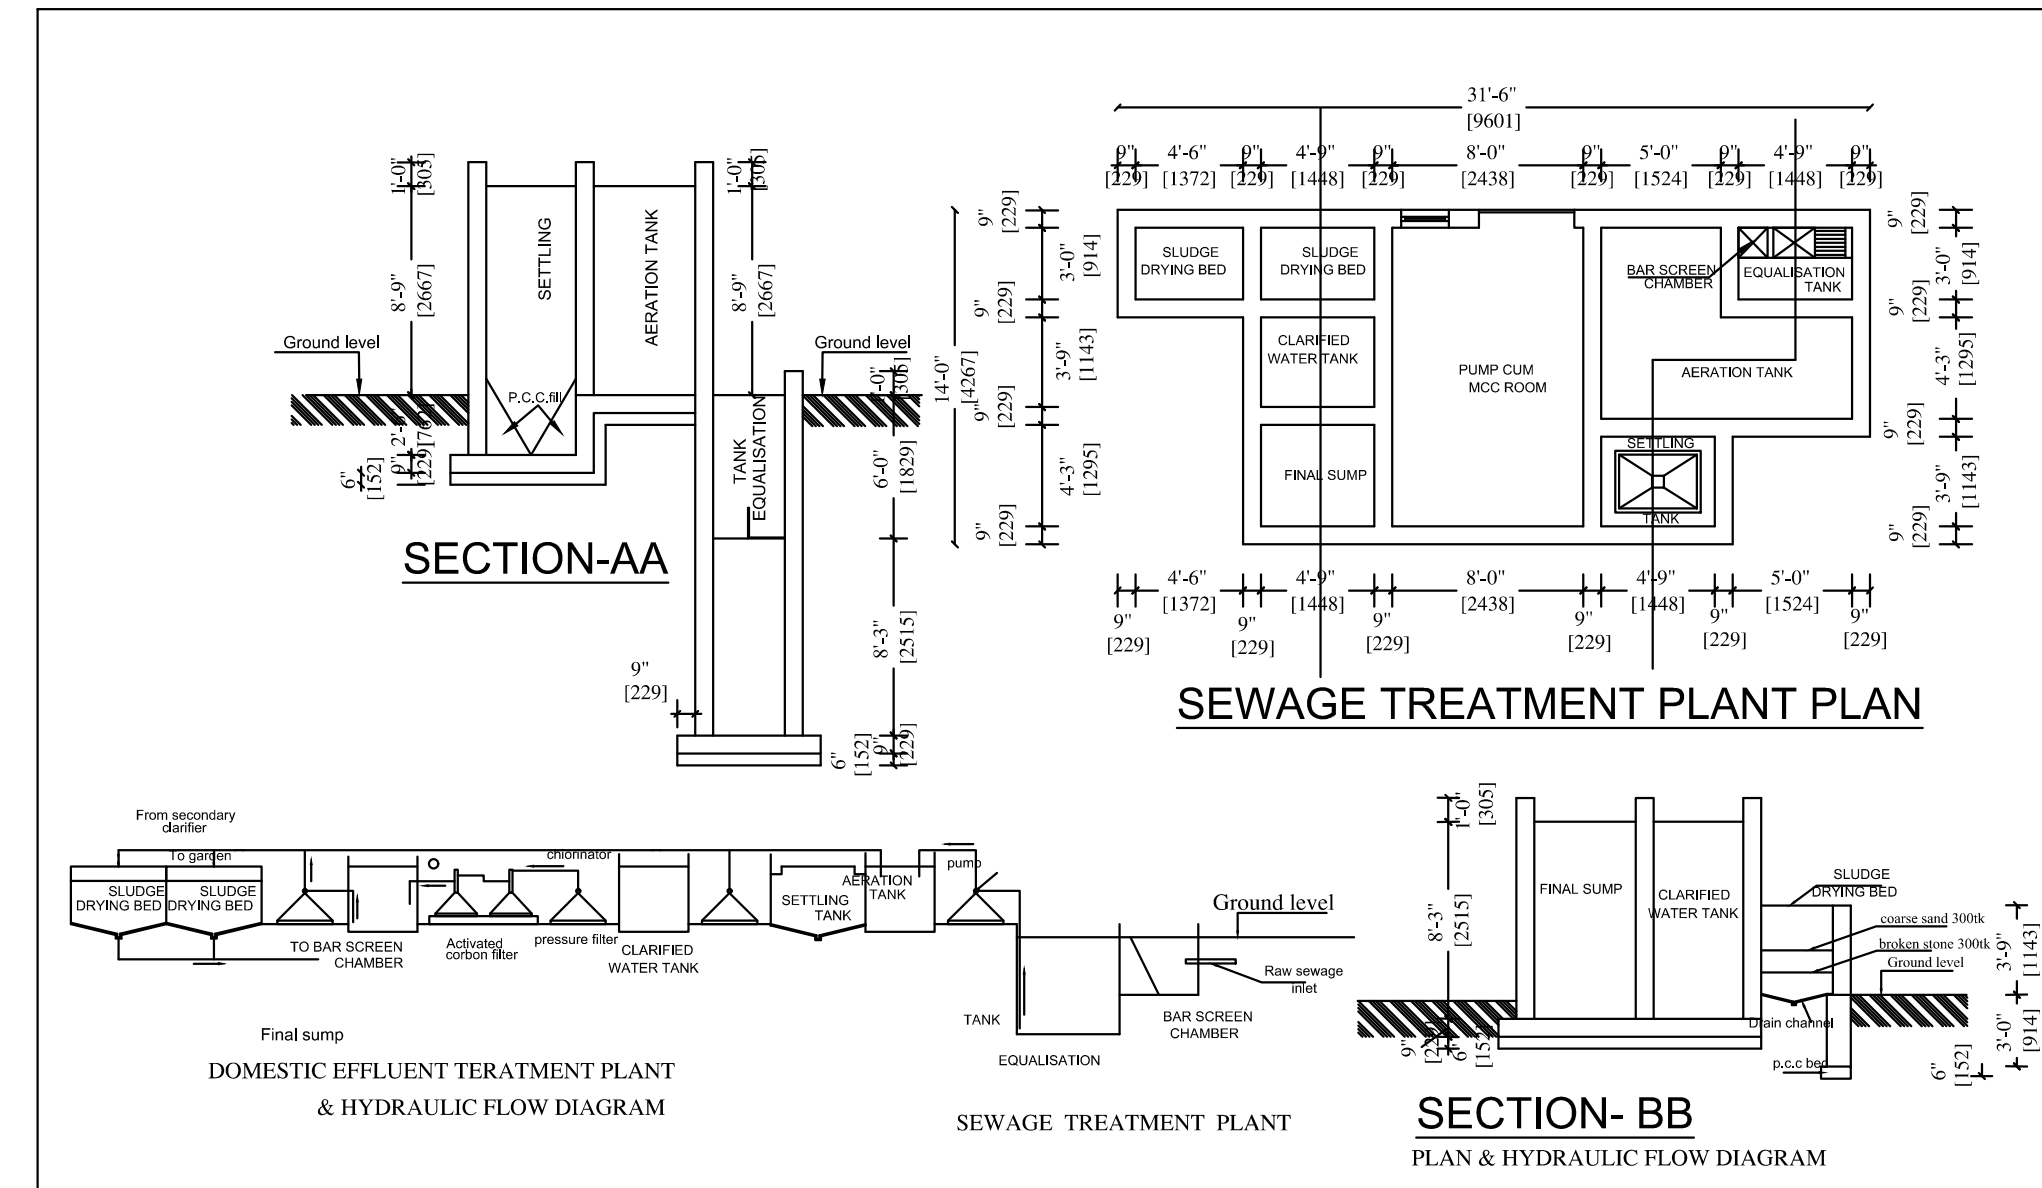

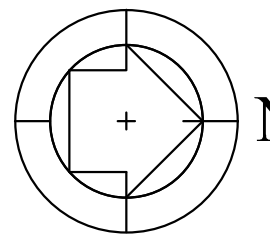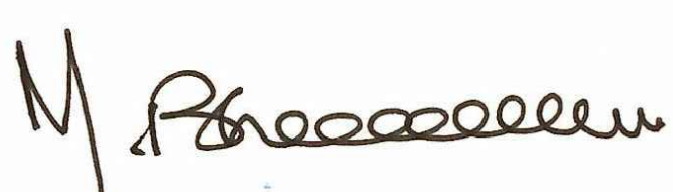SITE PLAN		SHEET -1/2		
PLAN SHOWING THE PROPOSED CONSTRUCTION OF MULTI SPECIALITY HOSPITAL BUILDING IN WARD NO: K, BLOCK NO:21, T.S.NO: 36/2,43/3,44/4 & 44/7 AT PERIYERI VILLAGE, SALEM TOWN, SALEM TALUK & CORPORATION.				
		North		
		Scale 1 : 200		
AREA DETAILS:				
T.S.NO	As Per Document (in Sqm)	As Per TSLR (in Sqm)		
36/2	526.75	526.50		
43/3	323.29	323.50		
44/4	1231.88	1232.00		
44/7	153.28	167.50		
TOTAL	2235.20	2249.50		
AREA OF THE SITE : 2235.20 Sqm				
Floor Name	FSI Area (in Sqm)	Non-FSI Area (in Sqm)	Total Buildup Area (in Sqm)	
SEMI BASEMENT FLOOR	-	790.23	790.23	
GROUND FLOOR	790.23	-	790.23	
FIRST FLOOR	790.23	-	790.23	
SECOND FLOOR	790.23	-	790.23	
THIRD FLOOR	790.23	-	790.23	
FOURTH FLOOR	790.23	-	790.23	
TERRACE FLOOR	-	206.90	206.90	
TOTAL	3951.15	997.13	4948.28	
FLOOR SPACE INDEX = $\frac{3951.15}{2235.20}$ = 1.768				
PARKING DETAILS				
Total Hospital Area = 3951.15 Sqm				
3951.15 X 75% = 2963.36 Sqm				
	TWO WHEELER PARKING		CAR PARKING	
	Required	Provided	Required	Provided
Every 75 Sqm 1 Car And 1 Two Wheeler	40		40	
TOTAL	44 (40x10%)	55	44 (40x10%)	46
(PH Parking Included)				
Note:				
Existing Road Site Boundary (A,B,C & M) Proposed Building				
 M. BHUVANASUNDAR B.Arch., M.B.E.M., A.I.I.T.D., Registered Architect, Regd. No. CA/86/10288 SUNDAR SUNDARAM ARCHITECTS 126-A, Thiruganasambandam Road RACE COURSE, COIMBATORE - 641018.				
Architect				
 A.P. SENTHIL ANAND, M.P.E., STRUCTURAL ENGINEER GRADE-1 (SE) Reg. No. CBE LPA/SE/GR-1/19/06/056				
Structural Engineer				
 D. Naumada				
Applicant				