

PLAN SHOWING THE PROPOSED CONSTRUCTION OF DWELLING HOUSE IN OLD.S.No:-


144/1B,144/1A2,144/5B1,145/5,145/7B,145/9,145/10 NEW S.No:-144/5B1B, PATTA NO.8277

SOUTH OF PLOT No:-4 PART AT R,V NAGAR, ARANATHANGKUNDU, WARD No:-7,


SOUTH SINGAMPUNARI, VILLAGE,SINGAMPUNARI TOWN PANCHYAT, SINGAMPUNARI TK,

SIVAGANGAI DT.


APPLICANT:-Mr.M.SOMASUNDARAM S/O MUTHUKARUPPAN

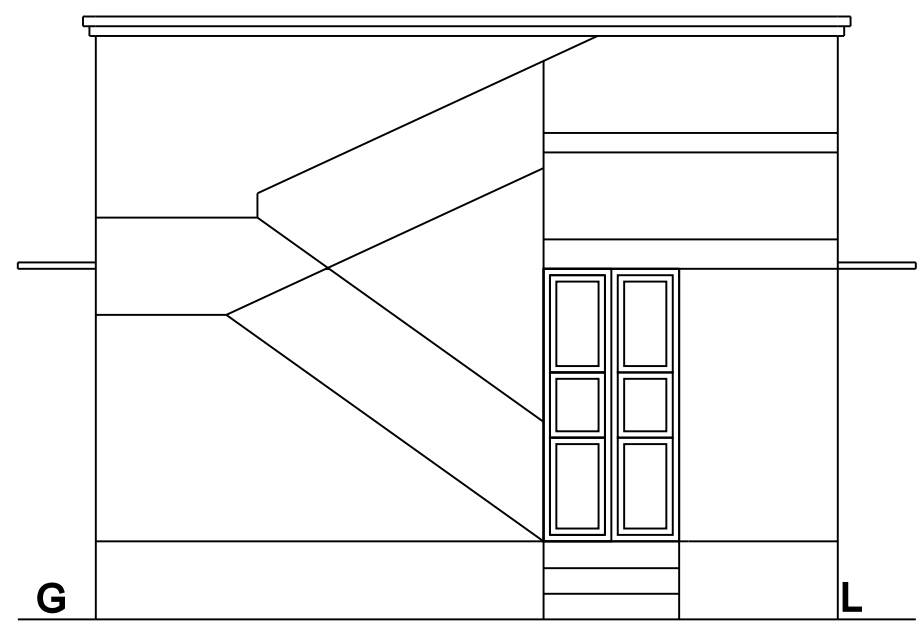


ELEVATION

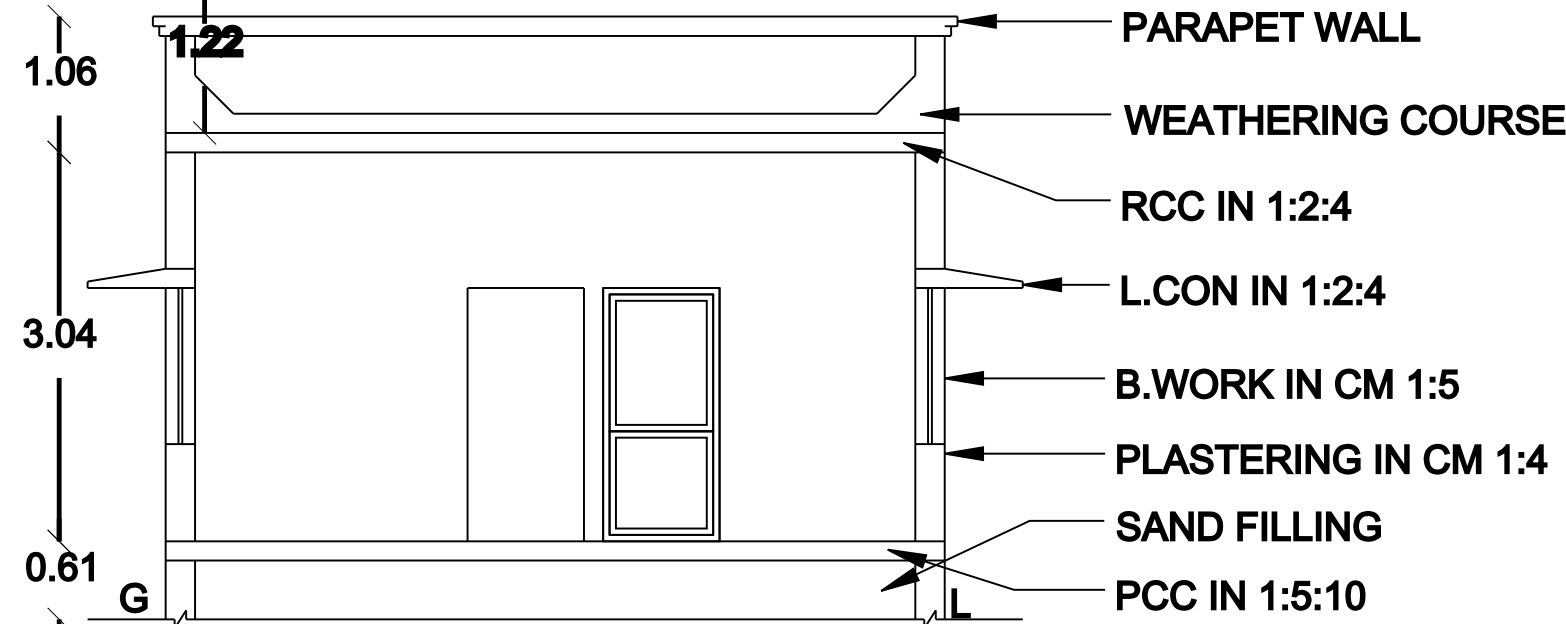


SECTION ON RP

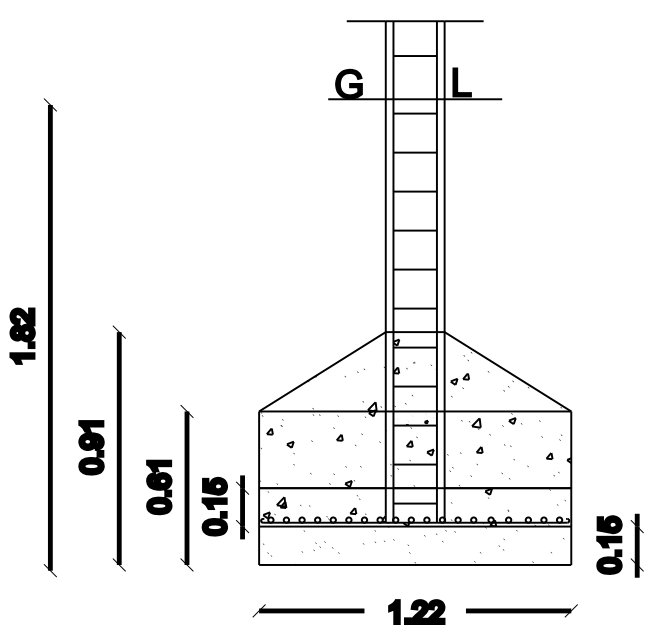


SECTION

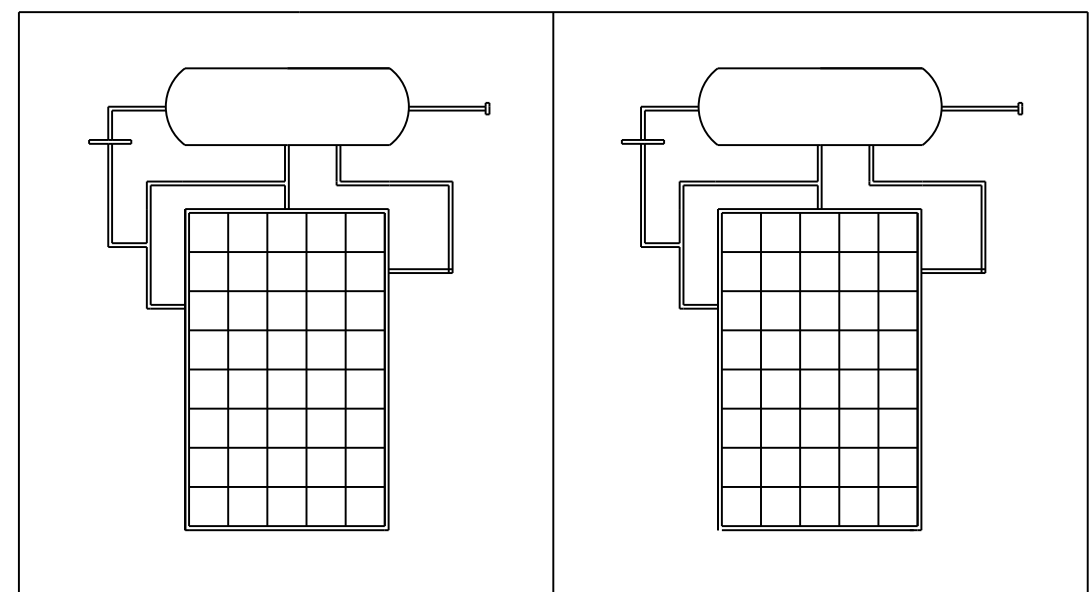


SOLAR HEATING SYSTEM

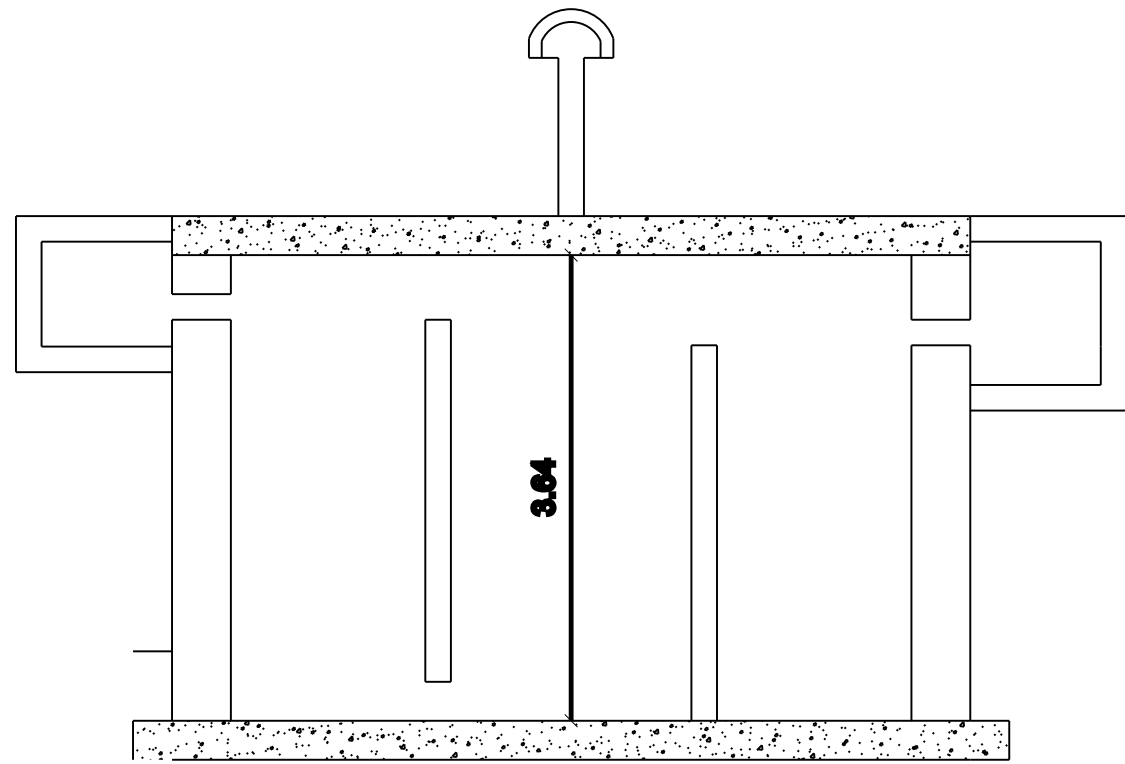


SECTION

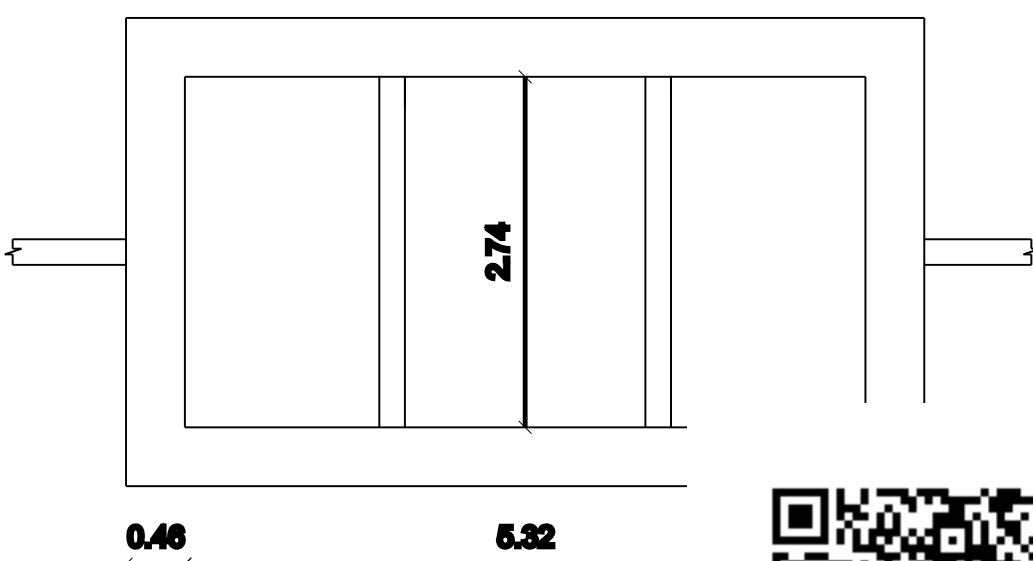


SEPTIC TANK DETAILS

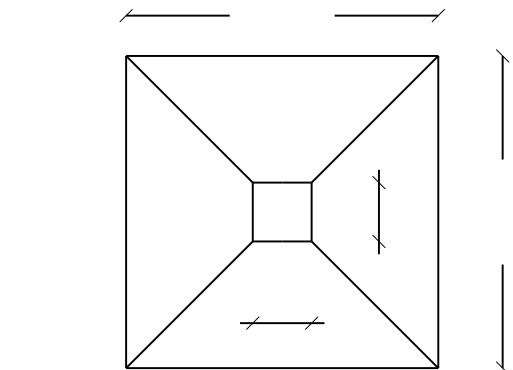


FOUNDATION DETAILS

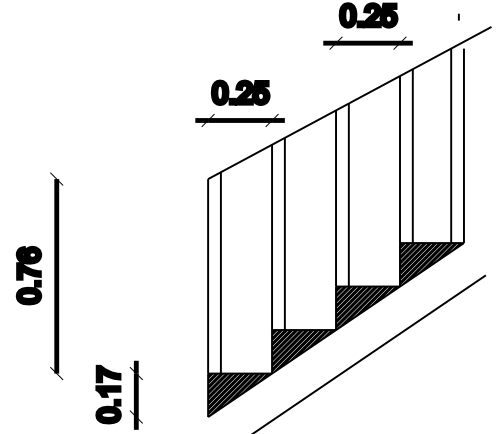


DETAILS OF STAIR CASE

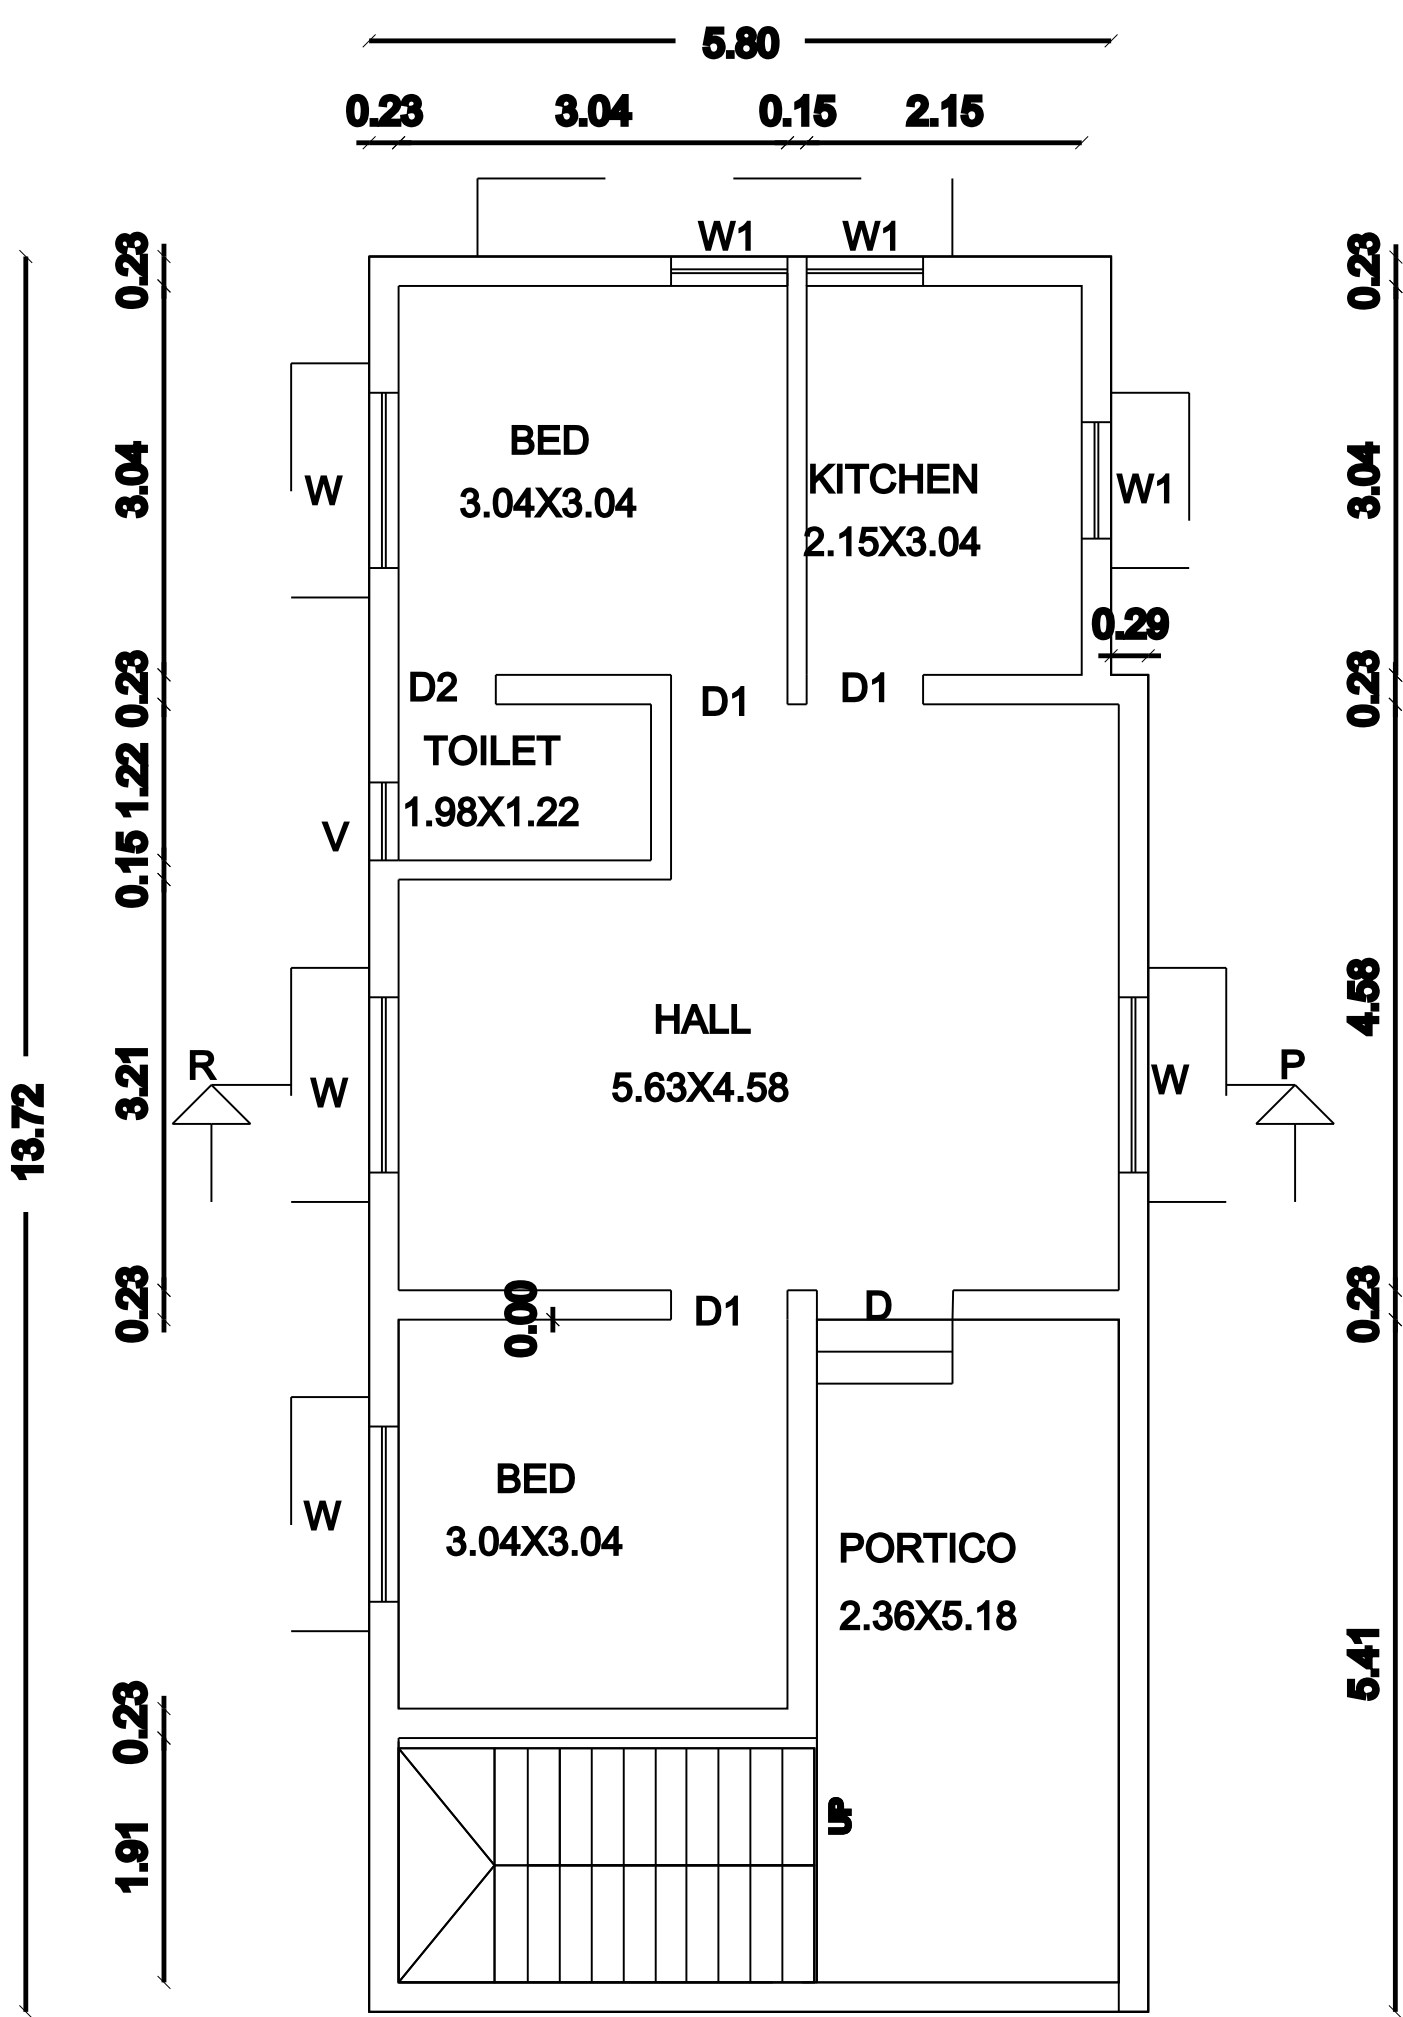


GROUND FLOOR PLAN

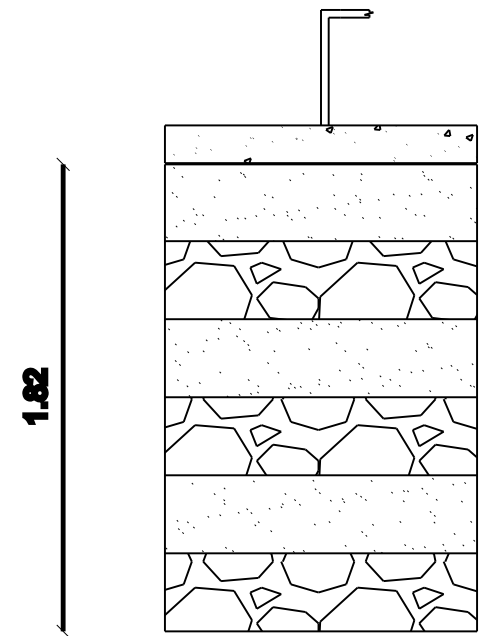


SECTION ON R.W.PITS

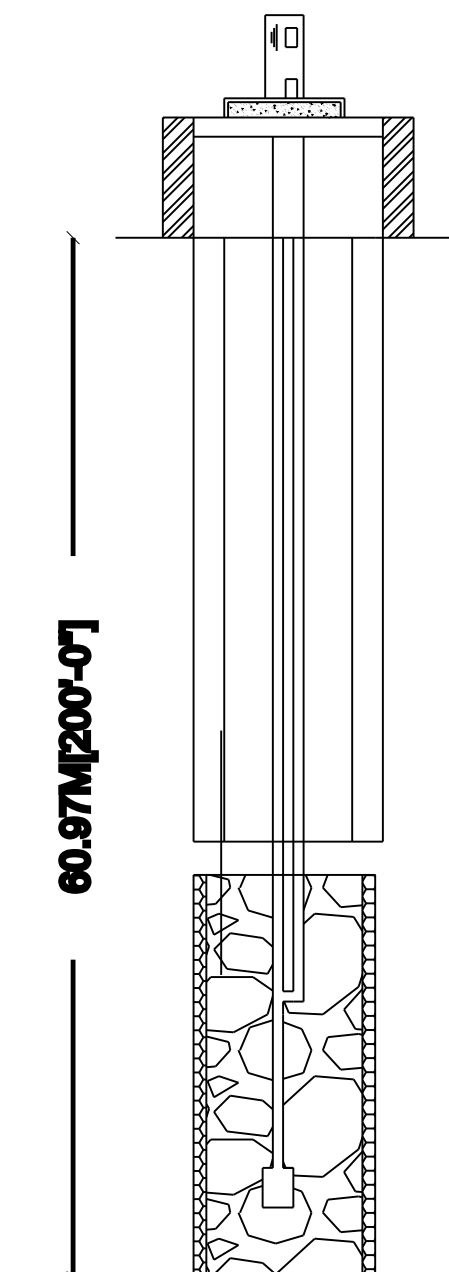

BORE WELL DETAILS

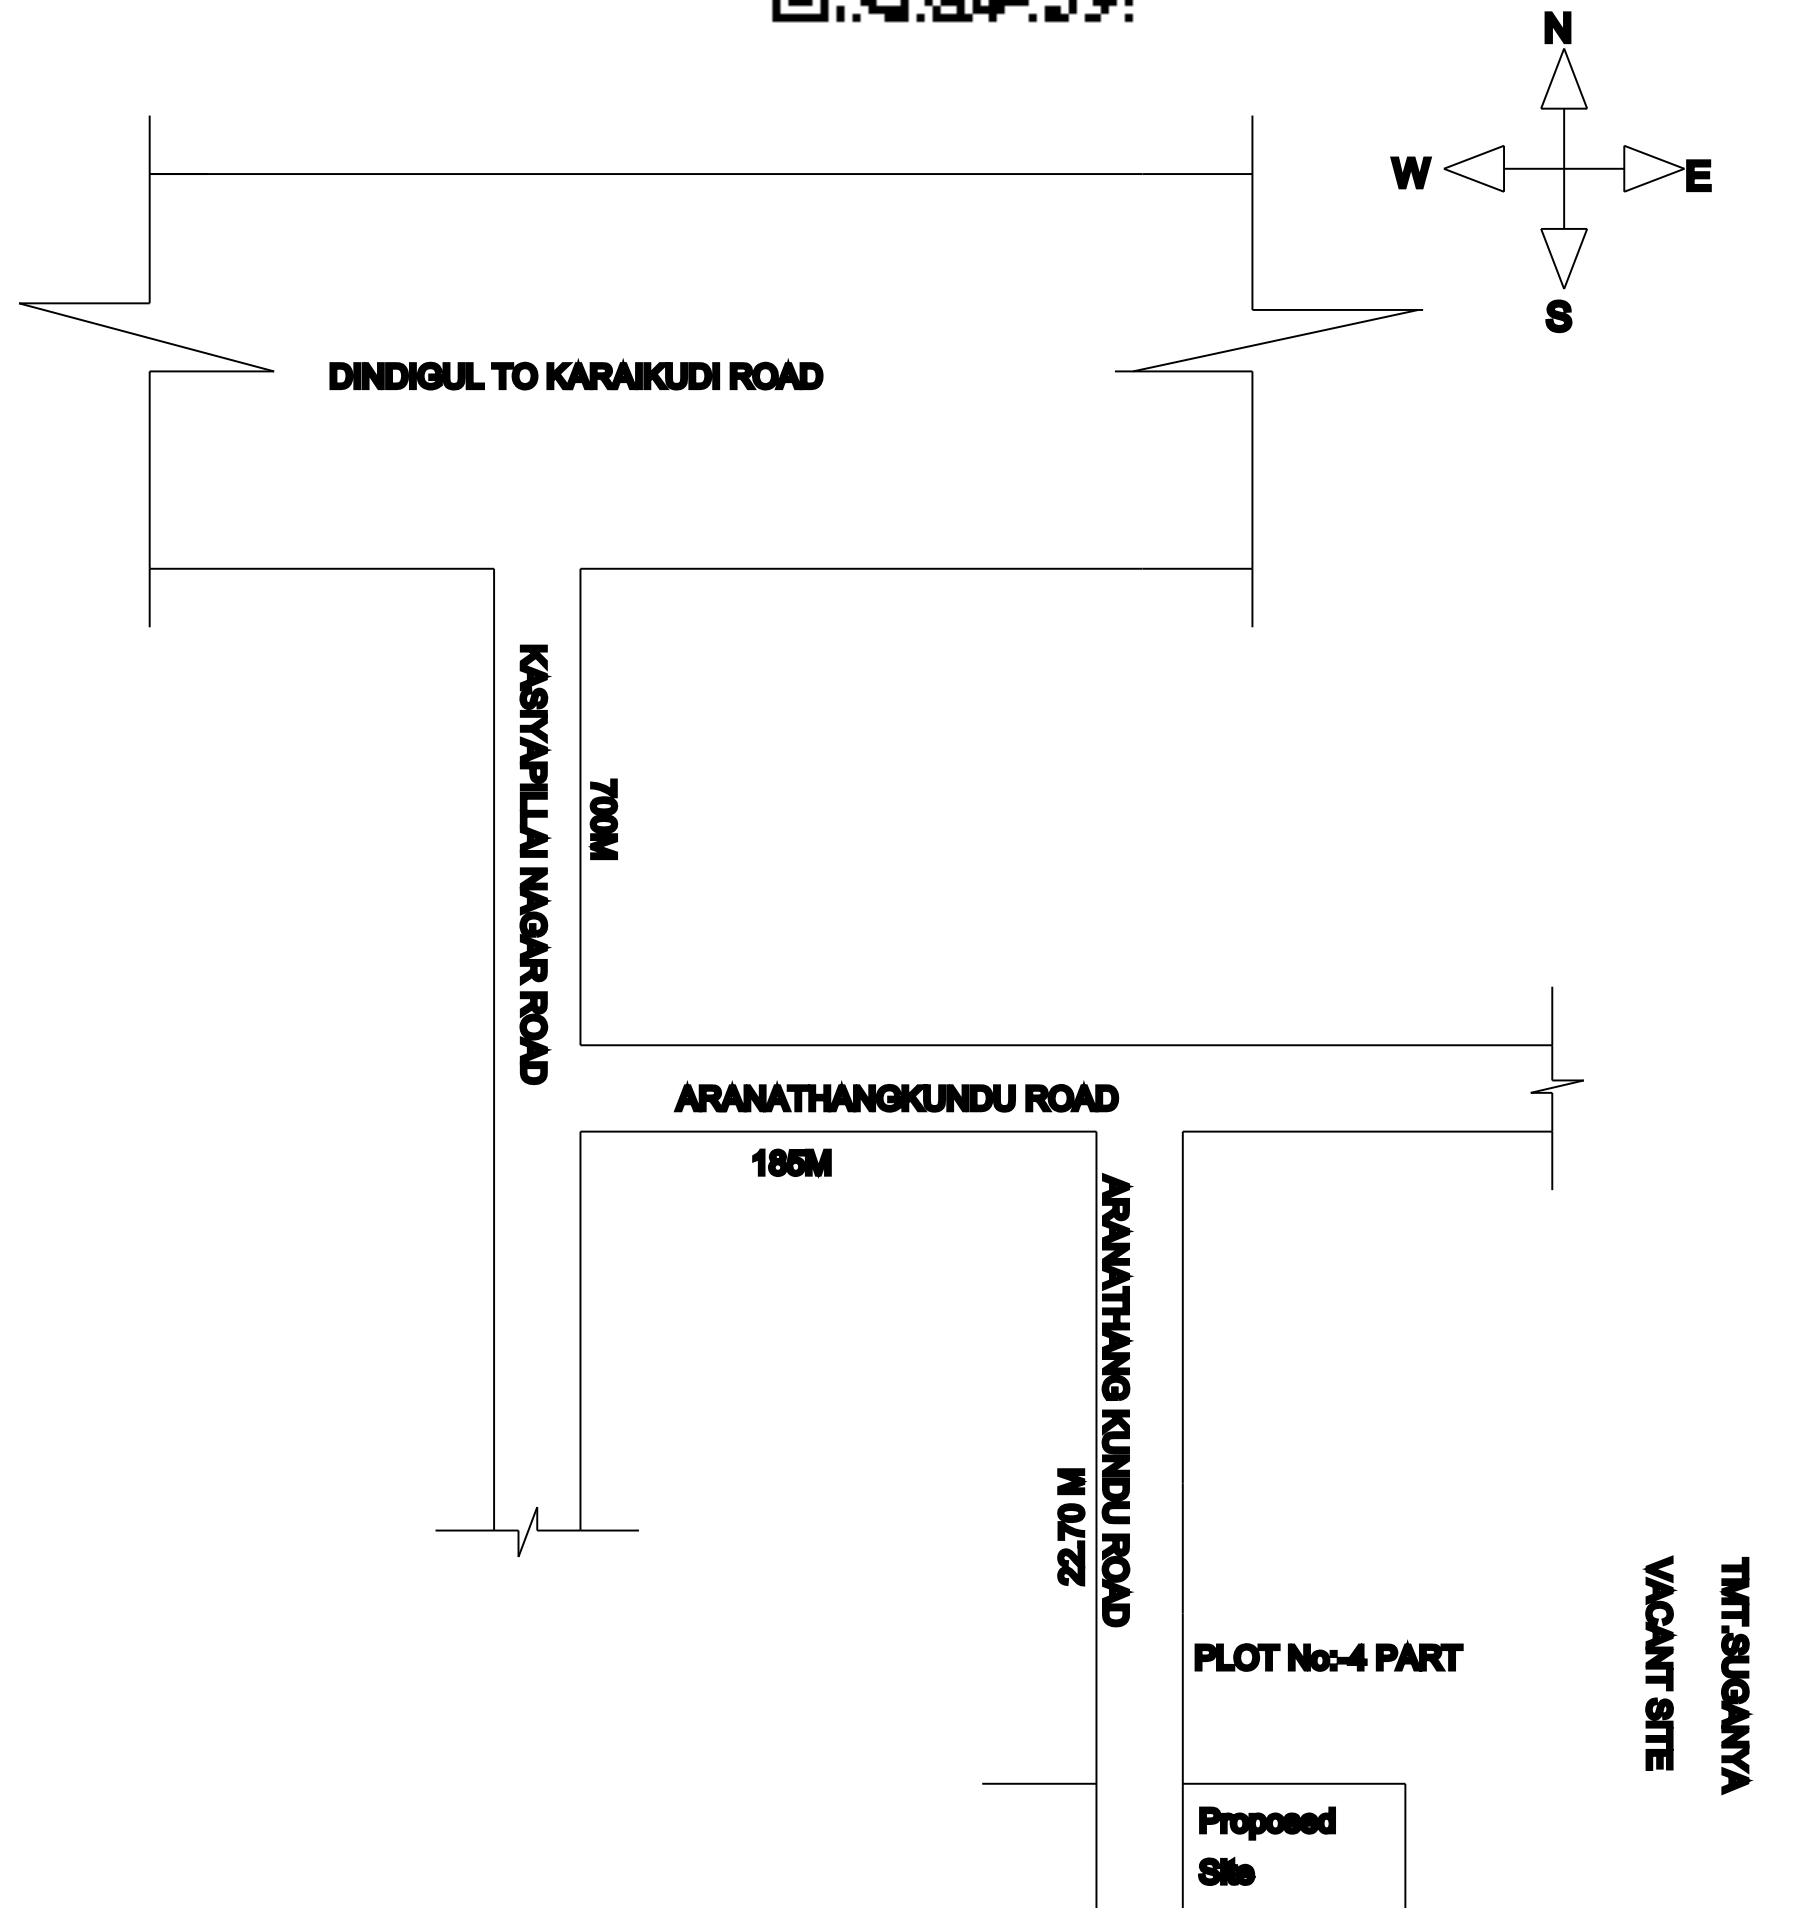

KEY PLAN

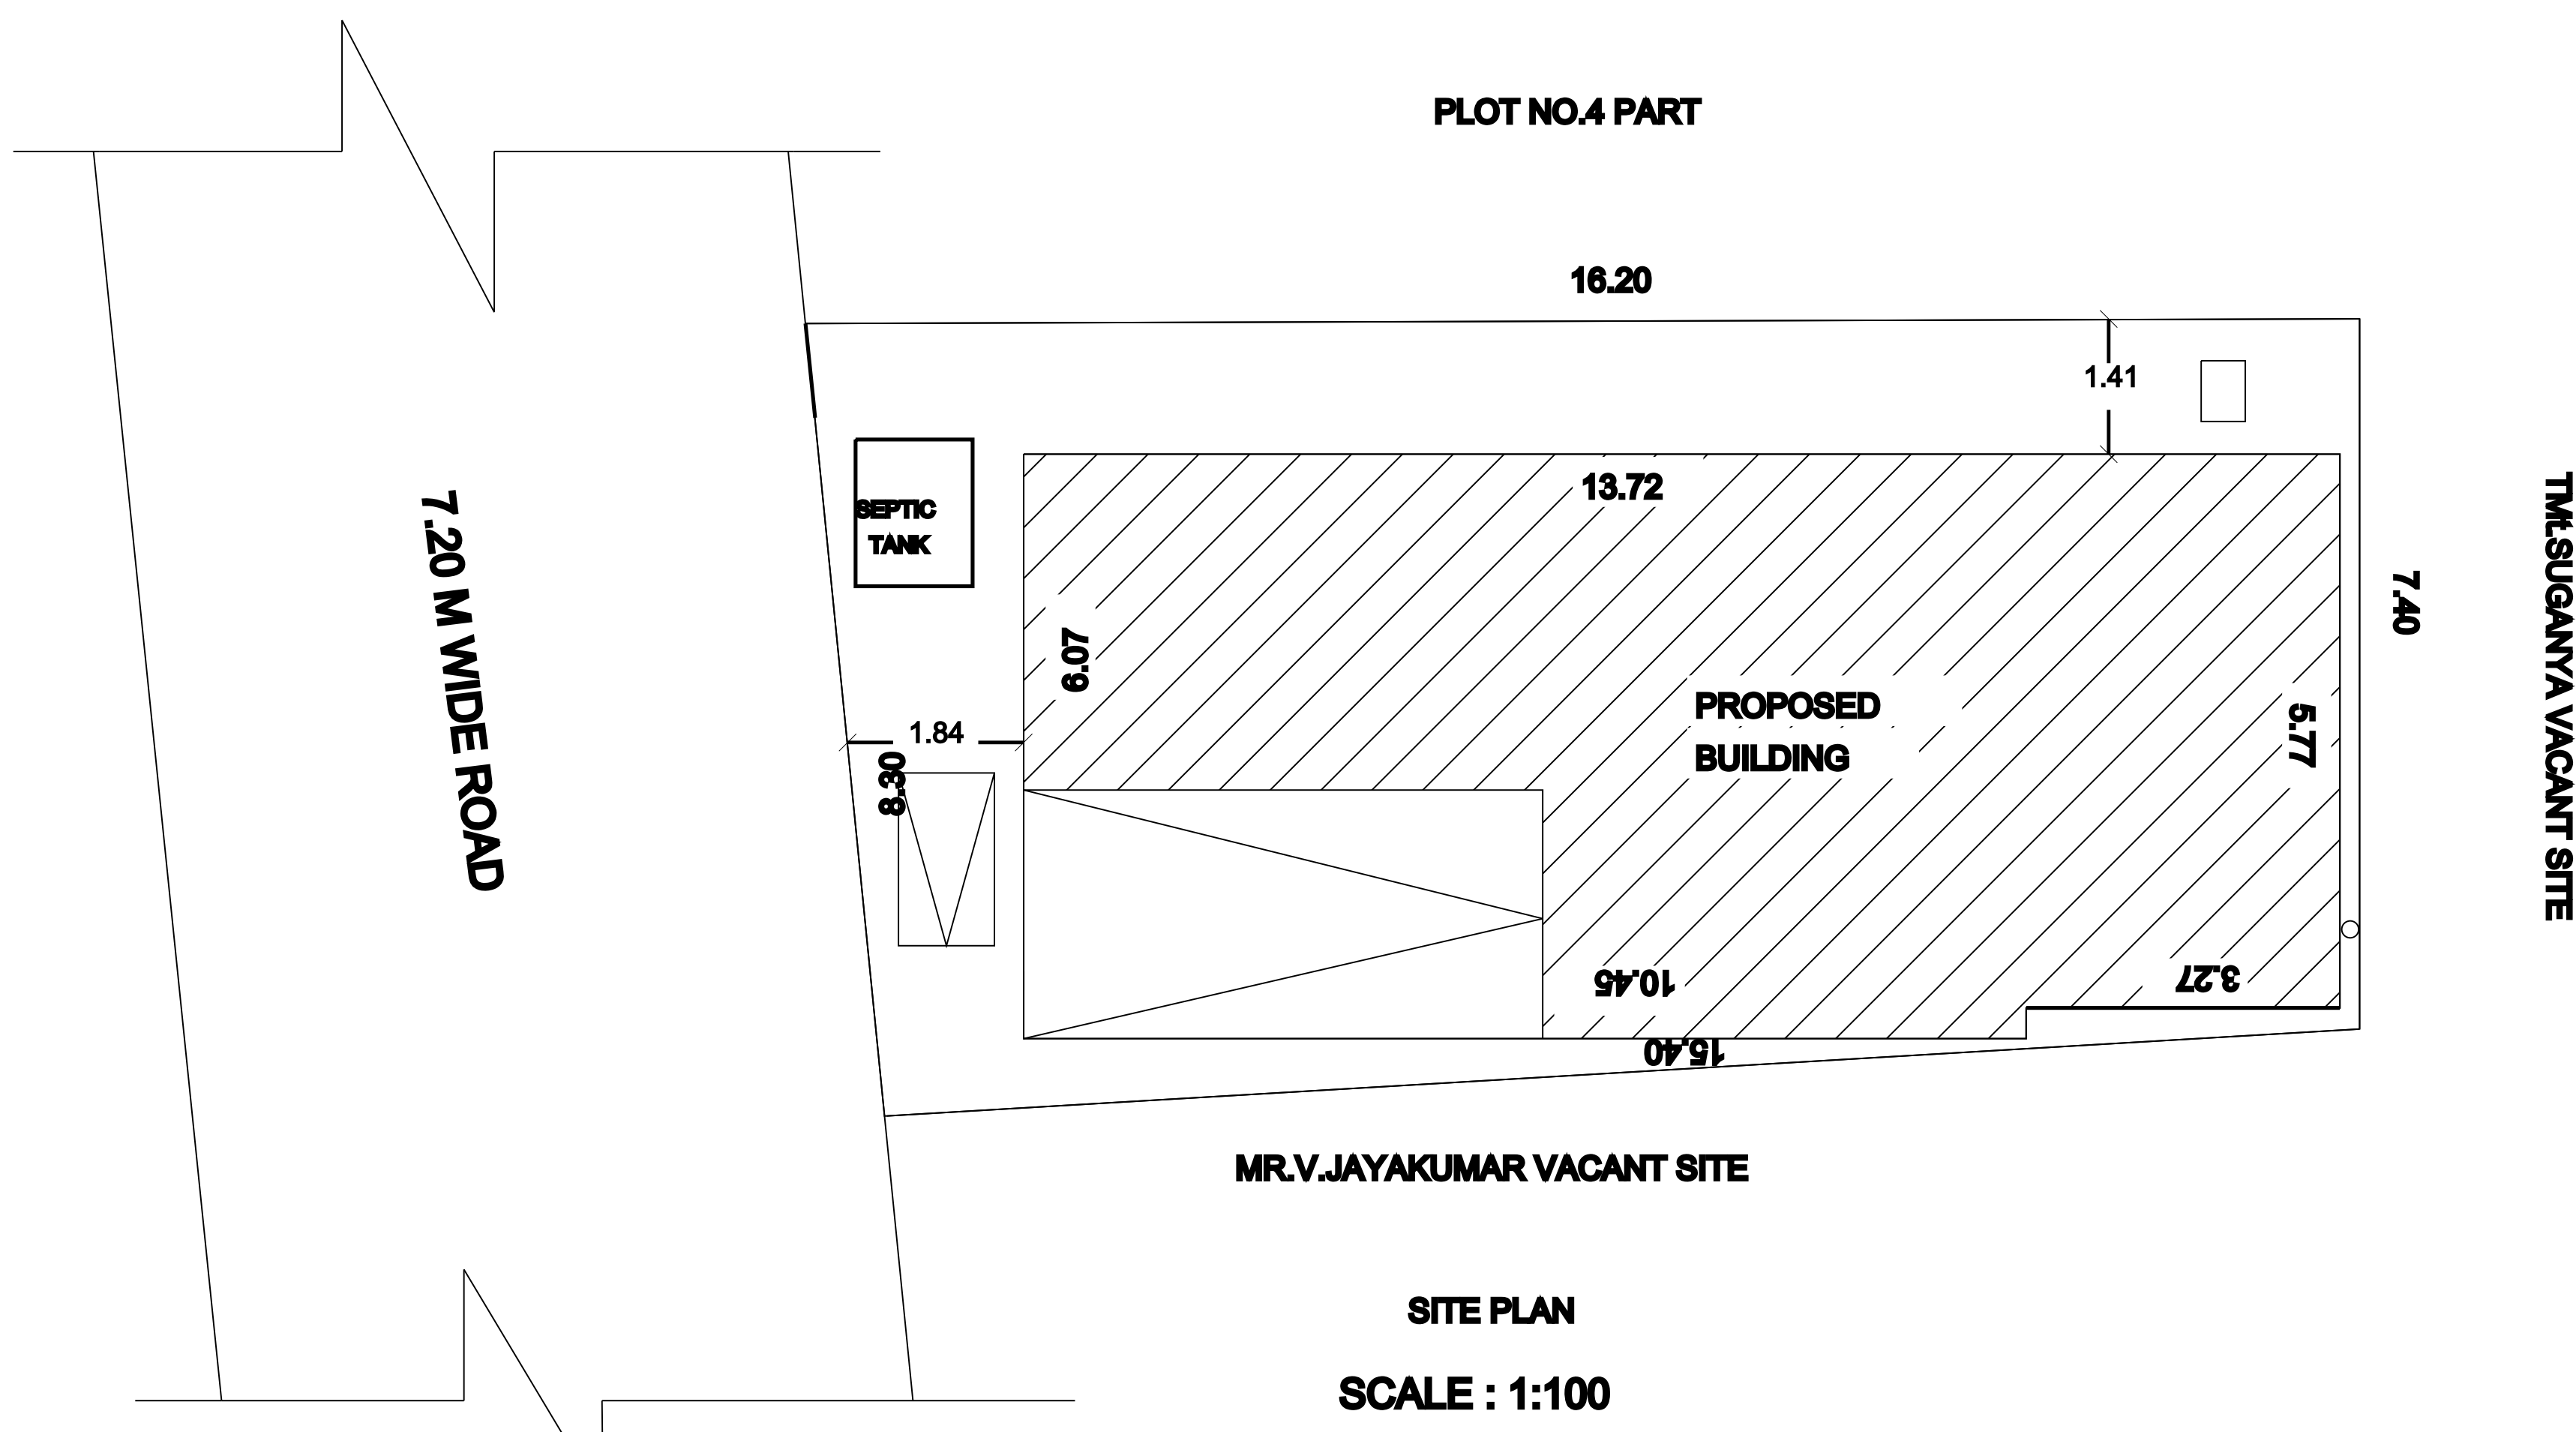

SITE PLAN

SCALE : 1:100

JOINERIES

D	= DOOR	= 1.07X2.13
D1	= DOOR	= 0.91X2.13
D2	= DOOR	= 0.76X2.13
W	= WINDOW	= 1.37X1.22
W1	= WINDOW	= 0.91X1.22
W2	= WINDOW	= 0.91X0.91
V	= VENTILATOR	= 0.76X0.76

SCALE:- = 1:100

NOTE
ALL DIMENSIONS ARE IN METER

AREADDETAILS	SQ.FT	SQ.M
AS PER DOCUMENT:-	1319.82	122.66
AS PER PATTA:-	1319.82	122.66
AS PER SITE:-	1319.82	122.66

PLINTH AREADDETAILS	SQ.FT	SQ.M
GROUND FLOOR AREA:-	888.88	82.61
OPEN SPACE AREA:-	430.93	40.05

PARKING CALCULATION:-

NO OF CAR PARKING&BIKE
PARKING PROVIDED = TOTAL PLINTH AREA
75SQM

PARKING PROVIDED
NO OF CAR PARKING:-NIL
NO OF BIKE PARKING:-2

NOTE

1. WASTAGE WATER WILL BE USED FOR GARDEN PURPOSE
2. RAIN WATER HERVESTING

FSI DETAILS	PROPOSED	PERMISSBLE
TOTAL PLINTH AREA		
PLOT AREA		
82.61	1.48	2
122.66		

PREPARED BY:-
NIVETA ASSOCIATE;
SINDU CONSTRUCTION'S
7-2/10 KASIYAPILLAINAGAR,
SINGAMPUNARI.
CELL No:-9842346218.
E Mail:-er.pugal@gmail.com

APPLICANT'S SIGNATURE:-

[Signature]

ENGINEER:-

[Signature]
E. R. Pugalendran,
D.M.C;A.M.I.S.E;ACADD;
Consulting Civil Engineer &
Licensed Building Surveyor
7-2/10, Kasiyapillai Nagar
L.B. No: 821 dt: 01-02-91
Singampunari, Cell: 98423 46218

OFFICE USE