
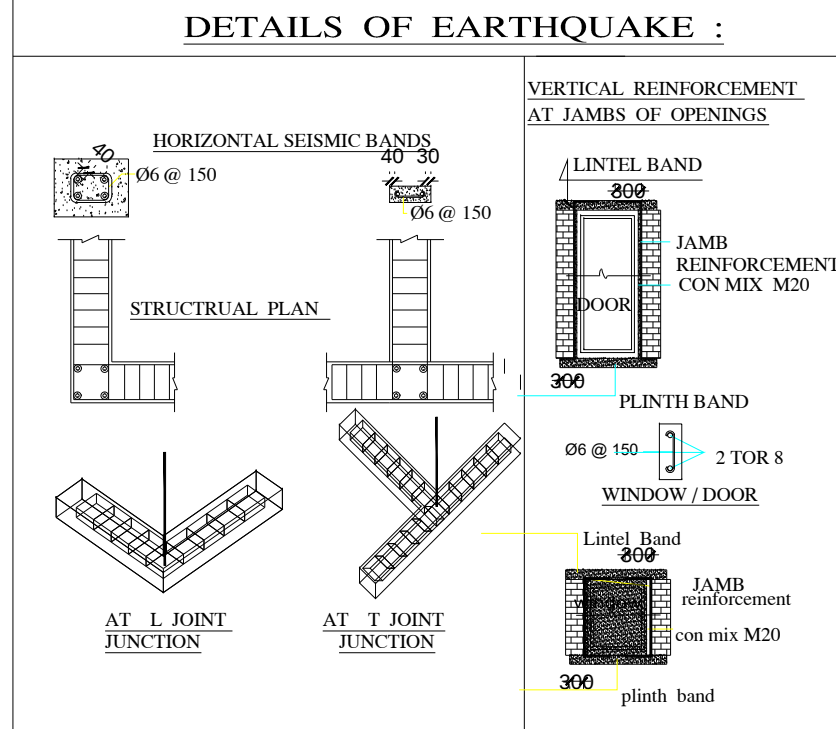


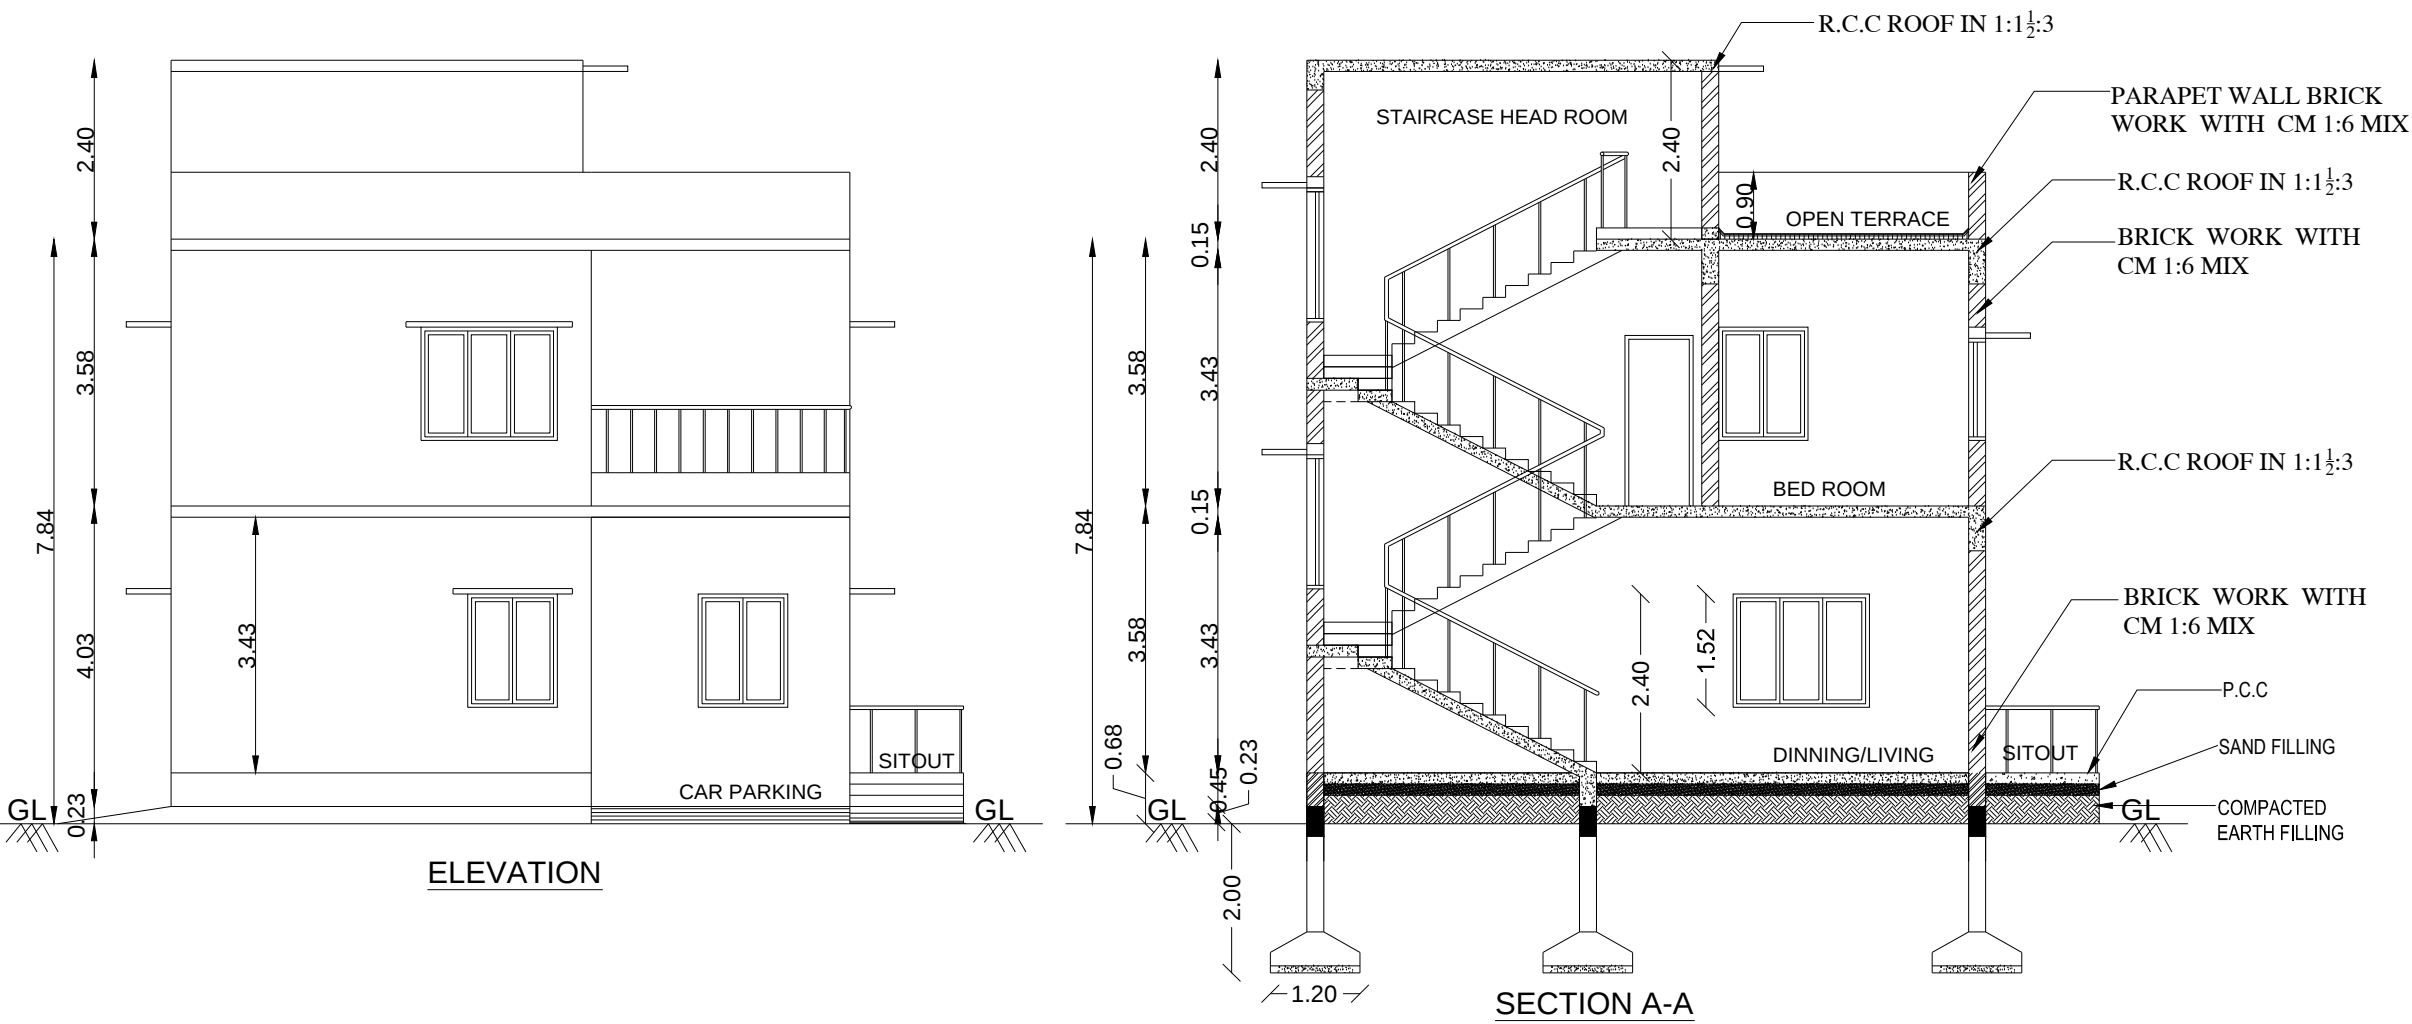

DETAILS OF JOINARIES.	
DESCRIPTION	METERS
MD - MAIN DOOR	1.22 X 2.29
SD - DOOR/WINDOW	1.52 X 2.60
D1 - DOOR	0.91 X 2.29
D2 - DOOR	0.76 X 2.10
D1a - DOOR	0.91 X 2.10
W - WINDOW	1.83 X 1.52
W1 - WINDOW	1.22 X 1.52
W2 - WINDOW	0.75 X 1.52
KW1- WINDOW	1.22 X 1.07
SW - WINDOW	1.22 X 1.52
V1- VENTILATOR	0.61 X 0.91

DETAILED PLAN SHOWING THE PROPOSED CONSTRUCTION OF RCC ROOF GROUND FLOOR + FIRST FLOOR BUILDING (SOUTH FACING PLOT Nos.1-5, 12-17, 24-28) IN S.F.NO.65/10A OF MURUNGAPATTY VILLAGE & PANCHAYAT, VEERAPANDI PANCHAYAT UNION, SALEM WEST TALUK & SALEM DISTRICT.

APPLICANT:-
M/s.NAAVAL PROPERTIES AND DEVELOPERS LLP

PLOT NO	Floor area (Sq.m.,)	Deduction O.T.S or Non FSI Area(Sqm)	FSI Area (Sq.m.,)
PLOT NO.1-5, 12-17, 24-28			
GROUND FLOOR	96.79	---	96.79
FIRST FLOOR	85.83	---	85.83
HEAD ROOM	13.05	13.05	---

For Naaval Properties And Developers LLP
[Signature]
Partner

APPLICANT :-


[Signature]
M MEYYAPPAN, A.I.I.A
COUNCIL OF ARCH REG. NO. CA/2019/117339
CHENNAI CORPN. REG. NO. RA002782021
CHETTINAD DESIGN
31/14 CENOTAPH ROAD 1st STREET
ALWARPET, CHENNAI - 600 018.

ARCHITECT :-


[Signature]
C. KANNAN, B.E., M.E., (Structure)
Structural Engineer,
DTCP Reg. No. CGLRGN/SE/G-1/19/05/052
Door No: 21, 4th Main Road,
Indira Nagar, Chennai - 600 020.

STRUCTURAL ENGINEER :-

<i>[Signature]</i> Er. A. Harikumar, M.E., M.T.E., (Structure) Structural Eng. Chartered Eng (I), Approved Value: TN Govt. Registered Professional of DTCP (HNTDA) Name of Institution: R.E. R.S.E. C.E. B.Q.A. R.D. Code: II I I II Regn. No. 612019 121021 121021 121021 121021 CIVIL T.E.C. Door No: 21, 4th Main Road, Indira Nagar, Chennai - 600 020. 1984 Phos 10 Near 1984 Phos, Regular Road, Near - 600 020 Mail ID: aharikumar10@gmail.com, aharikumar10@gmail.com Cell: 95243 20281, 94899 84418	<i>[Signature]</i> S. KANAPATHI, M.T.E., M.E., (Structure) Registered Geo-Tech Engineer Regn. No. CGLRGN/SGT/2019/08/012 Apple Ridge Apartment, Sri Ram Nagar Madhavaram SALEM ROAD 616
REGISTERED ENGINEER :-	GEO TECH ENGINEER:-

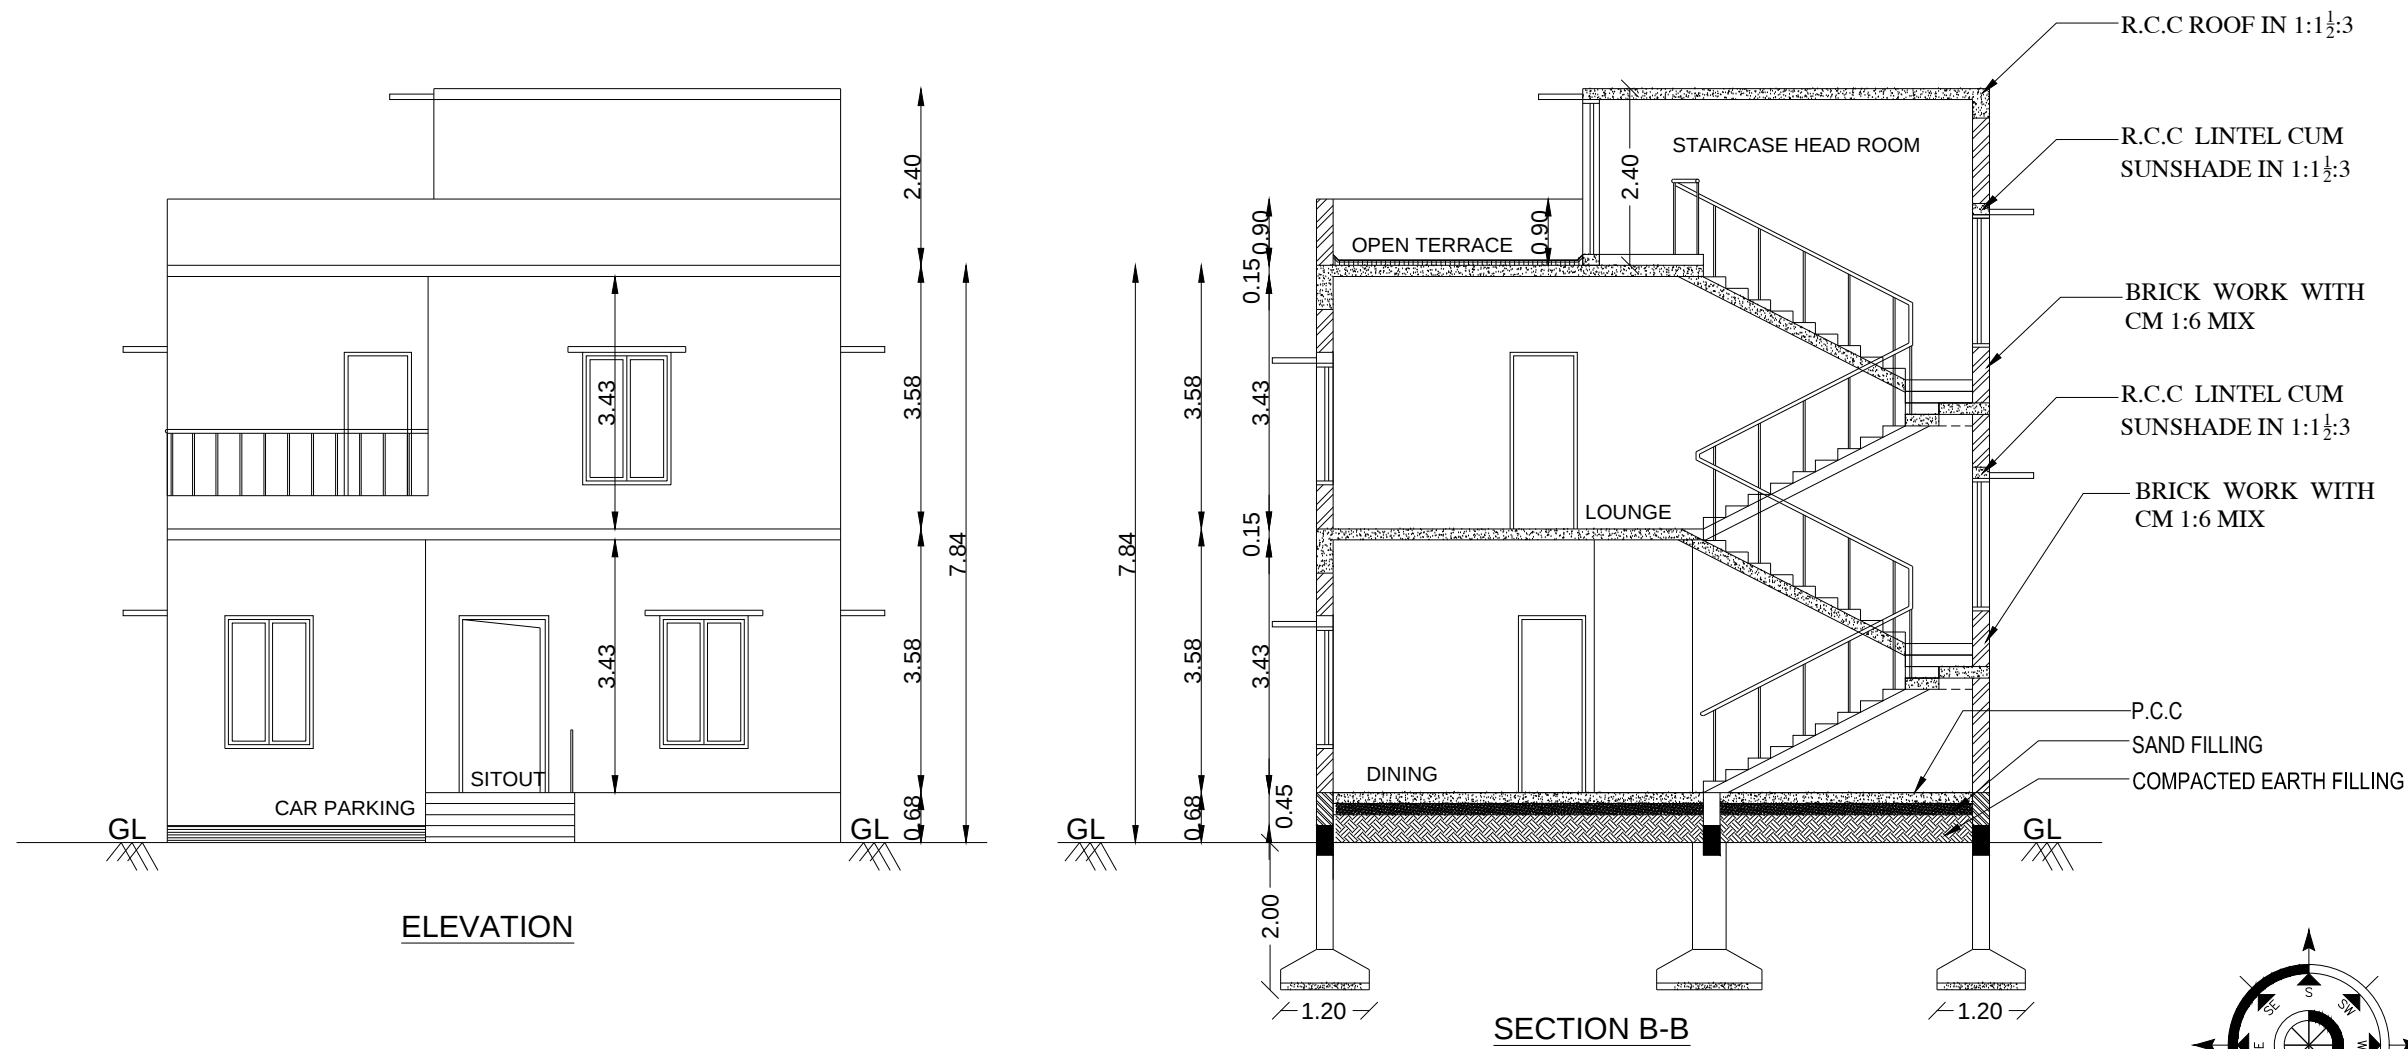

DETAILS OF EARTHQUAKE :

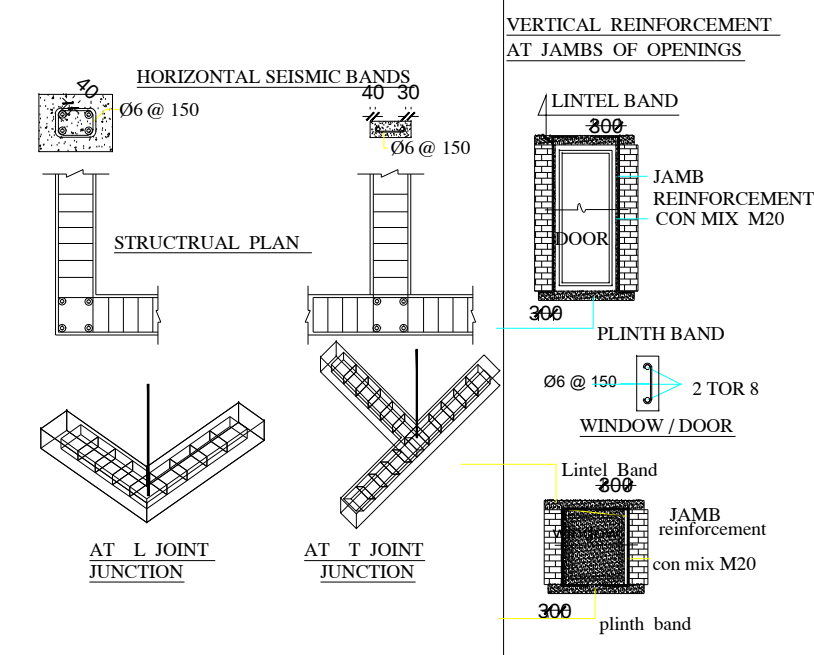

DETAILS OF JOINARIES.

DESCRIPTION	METERS
MD - MAIN DOOR	1.22 X 2.29
SD - DOOR/WINDOW	1.52 X 2.60
D1 - DOOR	0.91 X 2.29
D2 - DOOR	0.76 X 2.10
D1a - DOOR	0.91 X 2.10
W - WINDOW	1.83 X 1.52
W1 - WINDOW	1.22 X 1.52
W2 - WINDOW	0.75 X 1.52
KW1 - WINDOW	1.37 X 1.07
SW - WINDOW	1.22 X 1.52
V1- VENTILATOR	0.61 X 0.91

DETAILED PLAN SHOWING THE PROPOSED CONSTRUCTION OF RCC ROOF GROUND FLOOR + FIRST FLOOR BUILDING (NORTH FACING PLOT Nos.6-11, 18-23, 31-35, 42-45, 52-55) IN S.F.NO.65/10A OF MURUNGAPATTY VILLAGE & PANCHAYAT, VEERAPANDI PANCHAYAT UNION, SALEM WEST TALUK & SALEM DISTRICT.

APPLICANT:-
M/s.NAAVAL PROPERTIES AND DEVELOPERS LLP

PLOT NO	Builtup area (Sq.m.,)	Deduction O.T.S or Non FSI Area(Sqm)	Net FSI Area (Sq.m.,)
---------	-----------------------	--------------------------------------	-----------------------

PLOT NO.6-11, 18-23, 31-35, 42-45, 52-55			
GROUND FLOOR	97.55	---	97.55
FIRST FLOOR	84.72	---	84.72
HEAD ROOM	13.32	13.32	---

For Naaval Properties And Developers LLP
[Signature]
Partner

APPLICANT :-


[Signature]
M MEYYAPPAN, A.I.I.A
COUNCIL OF ARCH REG. NO. CA/2019/117339
CHENNAI CORPN. REG. NO. RA002782021
CHETTINAD DESIGN
31/14 CENOTAPH ROAD 1st STREET
ALWARPET, CHENNAI - 600 018.

ARCHITECT :-

[Signature]
C. KANNAN/ B.E., M.E., (Structure)
Structural Engineer,
DTCP Reg. No. CGLRGN/SE/G-1/19/05/052
Door No: 21, 4th Main Road,
Indira Nagar, Chennai - 600 020.

STRUCTURAL ENGINEER :-



[Signature]
Er. A. Harikumar, M.E., M.S., A.M.E.M.E.T.E.
Structural Eng. Chartered Eng (I) Approved Value
TN Govt. Registered Professional of DTCP (RINTDA)
Name: A. Harikumar
Reg. No: 120202
Spec: II
Grade: II
Category: RSE
Status: Active
Valid Till: 31/03/2025
CIVIL TECH. New Reg. No. 120202, 120203, 120204, 121

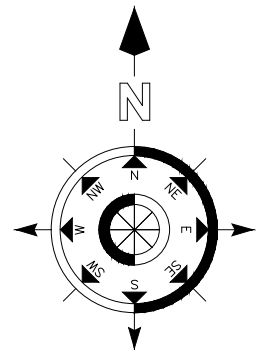

DETAILS OF JOINARIES.	
DESCRIPTION	METERS
MD - MAIN DOOR	1.22 X 2.40
FD - DOOR/WINDOW	1.80 X 2.40
D - DOOR	0.91 X 2.40
D1 - DOOR	0.91 X 2.10
KD - DOOR	0.91 X 2.40
W - WINDOW	1.80 X 1.80
W1 - WINDOW	1.20 X 1.80
W2 - WINDOW	0.75 X 1.80
KW - WINDOW	1.20 X 0.91
SW - WINDOW	1.20 X 1.80
V1 - VENTILATOR	0.61 X 0.91

PLOT NO	Floor area (Sq.m.,)	Deduction O.T.S or Non FSI Area(Sqm)	FSI Area (Sq.m.,)
PLOT NO.29			
GROUND FLOOR	94.77	---	94.77
FIRST FLOOR	78.63	---	78.63
HEAD ROOM	12.60	12.60	---

SHEET NO. 4 / 15

  

DESCRIPTION	METERS
MD - MAIN DOOR	1.22 X 2.29
SD - DOOR/WINDOW	1.52 X 2.60
SD1 - DOOR/WINDOW	1.52 X 2.29
D1 - DOOR	0.91 X 2.29
D2 - DOOR	0.76 X 2.10
D1a - DOOR	0.91 X 2.10
W - WINDOW	1.83 X 1.52
W1 - WINDOW	1.22 X 1.52
W2 - WINDOW	0.75 X 1.52
KW1 - WINDOW	1.37 X 1.07
SW - WINDOW	1.22 X 1.52
V1 - VENTILATOR	0.61 X 0.91

APPLICANT:-
M/s.NAAVAL PROPERTIES AND
DEVELOPERS LLP

PLOT NO	Floor Area (Sq.m.,)	Deduction O.T.S or Non FSI Area(Sqm)	FSI Area (Sq.m.,)
PLOT NO.30			
GROUND FLOOR	97.01	---	97.01
FIRST FLOOR	84.38	---	84.38
HEAD ROOM	13.32	13.32	---

For Naaval Properties And Developers LLP



Partner

APPLICANT :-

M MEYYAPPAN, A.I.I.A
COUNCIL OF ARCH REG. NO. CA/2019/117339
CHENNAI CORPN. REG. NO. RA002782021
CHETTINAAD DESIGN
31/14 CENOTAPH ROAD 1st STREET
ALWARPET, CHENNAI - 600 018.

ARCHITECT :-


C. KANNAN/ B.E., M.E., (Structure)
Structural Engineer,
DTCP Reg. No. CGLRGN/SE/G-1/19/05/052
Door No: 21, 4th Main Road,
Indira Nagar, Chennai - 600 020.

STRUCTURAL ENGINEER :-



Er. A. Harikumar, M.E.(Struct), M.Sc.-ANALYTICAL & Structural Eng, Chartered Eng (I), Approved Valuer TN Govt. Registered Professional of DCTP (HINDU)



Name of Profession	R.E	R.S.E	C.E	B.O.A	R.D
Grade	II	I	I	II	
Reg's No	04/2019	12/2022	04/2019		15/2022

CIVIL TECH, Door No.21, 1st Flr, Regular HUGCO Road, 10th Phase II, Near Thiruvalluvar College, Regular Road, Haveli - 635 105
Mail ID: civiltch21@gmail.com, shrikantg@gmail.com
Cell: 95243 24261, 94899 84418

**REGISTERED
ENGINEER :-**

Dr. Ganapathi, M.E. Soil Mech., M.Tech. in
Registered Geo-Tech Engineer
Regn. No: CGLRGN/RGTE/2019/08/012
***Apple Ridge Apartments, Sri Ram Nagar**
Madhapuram, SAI EV 636 216

GEO TECH
ENGINEER:-

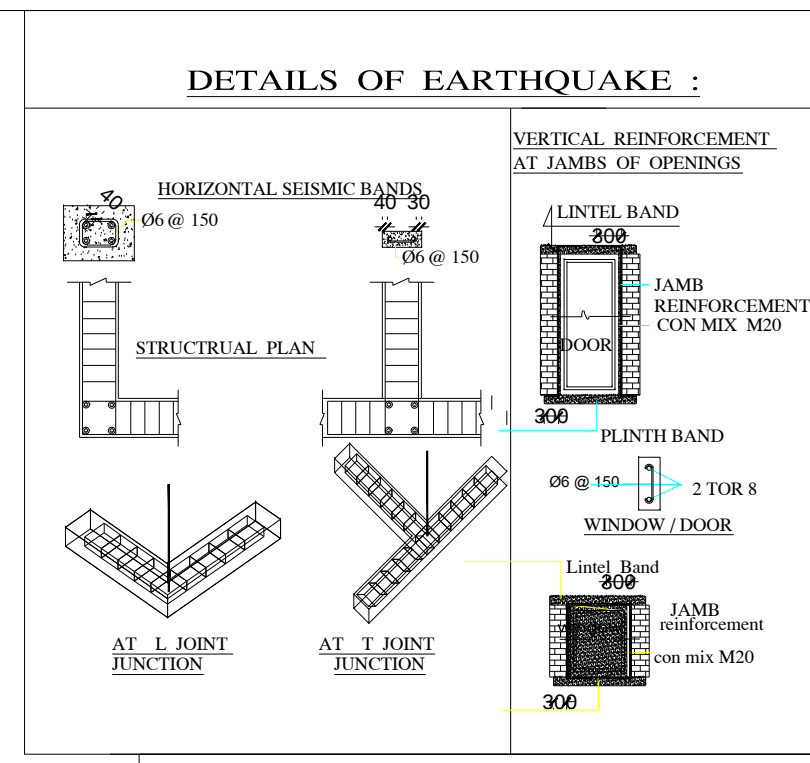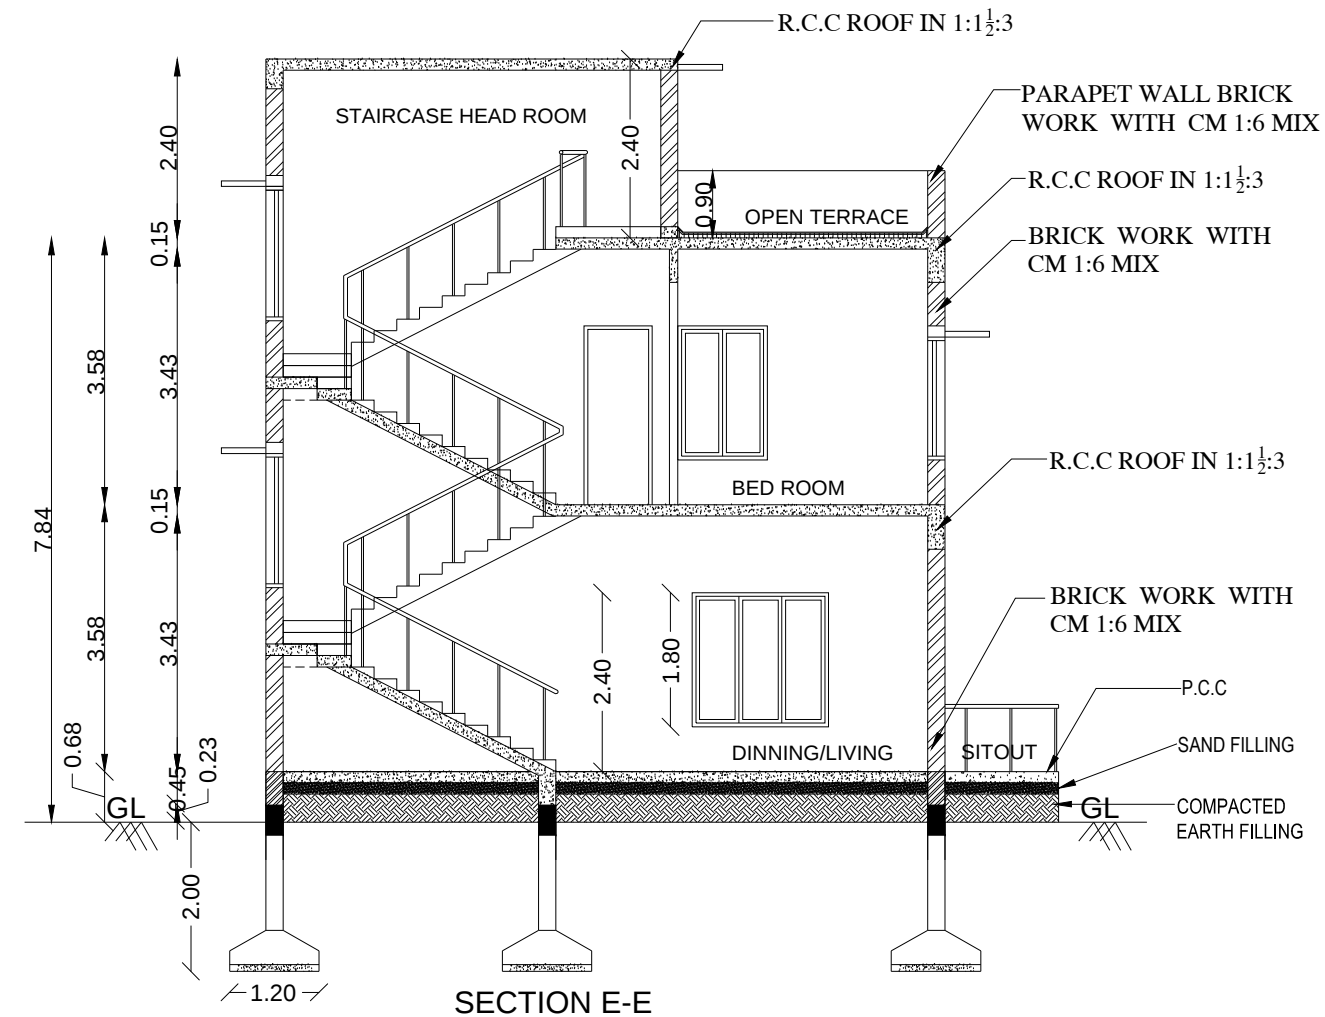

DETAILS OF JOINARIES.	
DESCRIPTION	METERS
MD - MAIN DOOR	1.22 X 2.29
SD - DOOR/WINDOW	1.52 X 2.60
SD1 - DOOR/WINDOW	1.52 X 2.29
D1 - DOOR	0.91 X 2.29
D2 - DOOR	0.76 X 2.10
D1a - DOOR	0.91 X 2.10
W - WINDOW	1.83 X 1.52
W1 - WINDOW	1.22 X 1.52
W2 - WINDOW	0.75 X 1.52
KW1 - WINDOW	1.22 X 1.07
SW - WINDOW	1.22 X 1.52
V1- VENTILATOR	0.61 X 0.91

DETAILED PLAN SHOWING THE PROPOSED CONSTRUCTION OF RCC ROOF GROUND FLOOR + FIRST FLOOR BUILDING (SOUTH FACING PLOT Nos.36-39, 46-49) IN S.F.NO.65/10A OF MURUNGAPATTY VILLAGE & PANCHAYAT, VEERAPANDI PANCHAYAT UNION, SALEM WEST TALUK & SALEM DISTRICT.

APPLICANT:-
M/s.NAAVAL PROPERTIES AND DEVELOPERS LLP

PLOT NO	Floor area (Sq.m.,)	Deduction O.T.S or Non FSI Area(Sqm)	FSI Area (Sq.m.,)
PLOT NO.36-39, 46-49			
GROUND FLOOR	96.79	---	96.79
FIRST FLOOR	91.49	---	91.49
HEAD ROOM	13.05	13.05	---

For Naaval Properties And Developers LLP
Partner

APPLICANT :-



M MEYYAPPAN, A.I.I.A
COUNCIL OF ARCH REG. NO. CA/2019/117339
CHENNAI CORPN. REG. NO. RA002782021
CHETTINAAD DESIGN
31/14 CENOTAPH ROAD 1st STREET
ALWARPET, CHENNAI - 600 018.

ARCHITECT :-

C. KANNAN, B.E., M.E., (Structure)
Structural Engineer,
DTCP Reg. No. CGLRGN/SE/G-1/19/05/052
Door No: 21, 4th Main Road,
Indira Nagar, Chennai - 600 020.

STRUCTURAL ENGINEER :-

REGISTERED ENGINEER :-	GEO TECH ENGINEER:-
-------------------------------	----------------------------

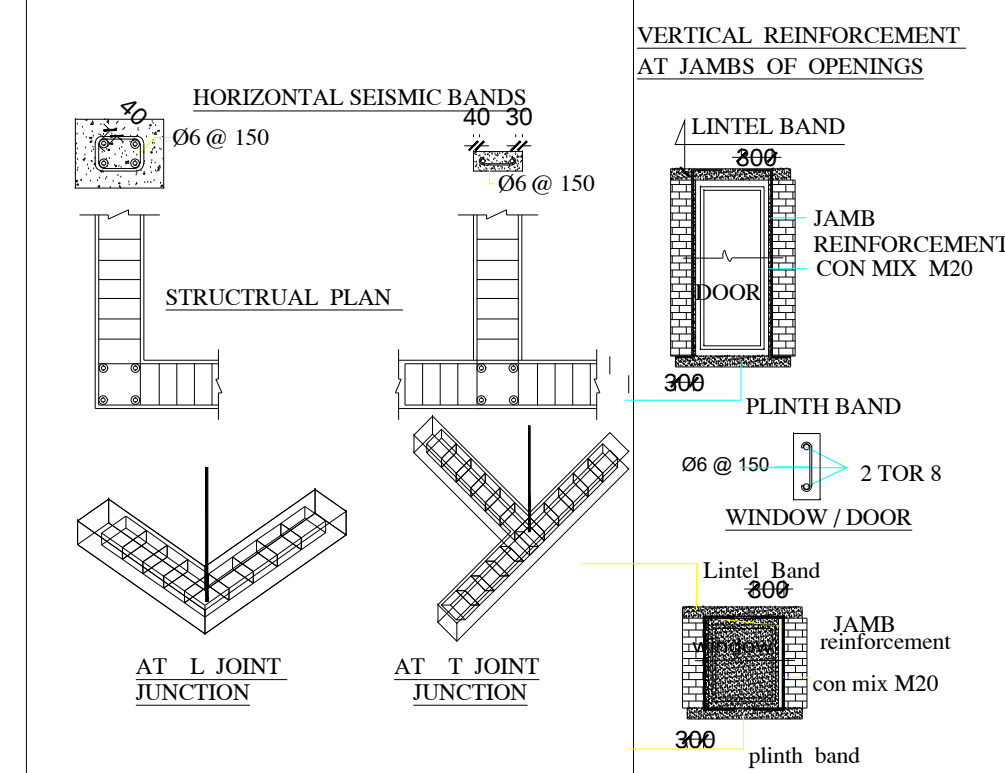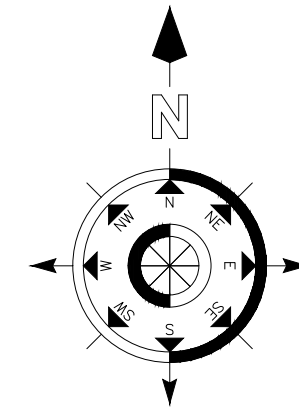

DETAILED PLAN SHOWING THE
PROPOSED CONSTRUCTION OF RCC
ROOF GROUND FLOOR + FIRST FLOOR
BUILDING (SOUTH FACING PLOT NO.40)
IN S.F.NO.65/10A OF MURUNGAPATTY
VILLAGE & PANCHAYAT, VEERAPANDI
PANCHAYAT UNION, SALEM WEST
TALUK & SALEM DISTRICT.

APPLICANT:-
M/s.NAAVAL PROPERTIES AND
DEVELOPERS LLP

PLOT NO	Floor area (Sq.m.,)	Deduction O.T.S or Non FSI Area(Sqm)	FSI Area (Sq.m.,)
PLOT NO.40			
GROUND FLOOR	166.64	---	166.64
FIRST FLOOR	157.33	---	157.33
HEAD ROOM	15.45	15.45	---

For Naaval Properties And Developers LLP

APPLICANT :-

M MEYYAPPAN, A.I.I.A
COUNCIL OF ARCH REG. NO. CA/2019/117339
CHENNAI CORPN. REG. NO. RA002782021
CHETTINAAD DESIGN
31/14 CENOTAPH ROAD 1st STREET
ALWARPET, CHENNAI - 600 018.

ARCHITECT :-

C. KANNAN/ B.E., M.E., (Structure)
Structural Engineer,
DTCP Reg. No. CGLRGN/SE/G: T/19/05/092
Door No: 21, 4th Main Road,
Indira Nagar, Chennai - 600 020.

STRUCTURAL ENGINEER :-



E. A. Harikumar, M.E (Struct), M.Sc. Engg, AMITE, A.
Structural Eng, Chartered Eng, (I), Approved Valuer
TN Govt. Registered Professional of DTCIP (AMTDA)

Name of Project	R.E	R.S.E	C.E	B.Q.A	R.D
Grade	I	I	I	II	
Reg No.	42/2015	12/2002	04/2010	00/0000	15/2012


CIVIL TECH. 2nd, 3rd, 15, Floor, Regular HITECO Road,
19th Phase II, Near 100's Office, Regular Road - 635 103
Cell Id: vlnr5213@gmail.com, vlnr5213@gmail.com
Call: 95243 24261, 94829 84418

REGISTERED
ENGINEER :-

: **GANAPATHI, M.E** (Soil Mech, M.T.E.)
 Registered Geo-Tech Engineer
 Regn. No: CGLRGN/RGTE/2019/08/012
 Apple Ridge Apartments, Sri Ram Nagar
 Alagapuram, SAI EV 636 016

GEO TECH
ENGINEER:-

SHEET NO. 7/15

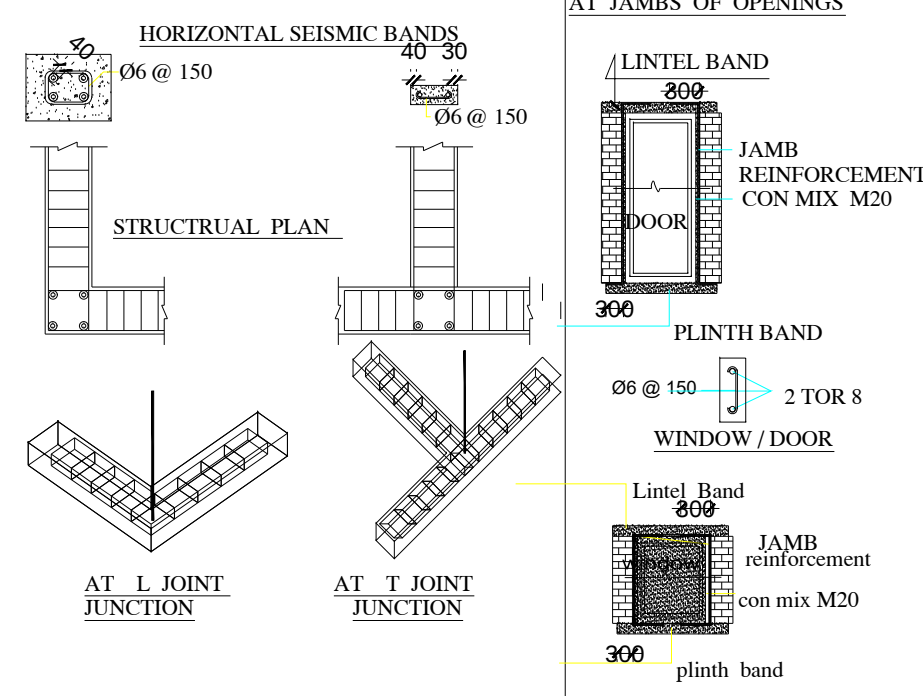

DETAILS OF JOINARIES.

DESCRIPTION	METERS
MD - MAIN DOOR	1.22 X 2.29
SD - DOOR/WINDOW	1.52 X 2.60
SD1 - DOOR/WINDOW	1.52 X 2.29
D1 - DOOR	0.91 X 2.29
D2 - DOOR	0.76 X 2.10
D1a - DOOR	0.91 X 2.10
W - WINDOW	1.83 X 1.52
W1 - WINDOW	1.22 X 1.52
W2 - WINDOW	0.75 X 1.52
KW - WINDOW	1.22 X 1.07
SW - WINDOW	1.22 X 1.52
V1- VENTILATOR	0.61 X 0.91

DETAILED PLAN SHOWING THE
PROPOSED CONSTRUCTION OF RCC
ROOF GROUND FLOOR + FIRST FLOOR
BUILDING (NORTH FACING PLOT NO.41)
IN S.F.NO.65/10A OF MURUNGAPATTY
VILLAGE & PANCHAYAT, VEERAPANDI
PANCHAYAT UNION, SALEM WEST
TALUK & SALEM DISTRICT.

APPLICANT:-
M/s.NAAVAL PROPERTIES AND
DEVELOPERS LLP

PLOT NO	Floor area (Sq.m.,)	Deduction O.T.S or Non FSI Area(Sqm)	FSI Area (Sq.m.,)
PLOT NO.41			
GROUND FLOOR	170.30	---	170.30
FIRST FLOOR	161.57	---	161.57
HEAD ROOM	15.45	15.45	---

For Naaval Properties And Developers LLP

 Partner

APPLICANT :-

M MEYYAPPAN, A.I.I.A
COUNCIL OF ARCH REG. NO. CA/2019/11733
CHENNAI CORPN. REG. NO. RA002782021
CHETTINAAD DESIGN
31/14 CENOTAPH ROAD 1st STREET
ALWARPET, CHENNAI - 600 018.

ARCHITECT :-

C. KANNAN, B.E., M.E., (Structure)
Structural Engineer,
DTCP Reg. No. CGLRGN/SE/G-1/19/05/052
Door No: 21, 4th Main Road,
Indira Nagar, Chennai - 600 020.

STRUCTURAL ENGINEER :-

Er. A. Harid Kumar, M.E.(SUS), M.S. (RESEARCH),
Structural Eng., Chartered Eng (U), Approved Val
N.Gest. Registered Professional of DTPC (PHOTO)

Name of Professionals	R.E	R.S.E	C.E	B.Q.A	R.D
Grade II	1	1	1	1	1
Reg No.	02/2009	12/2002	04/2003	02/2009	15/2003

CIVIL TEC. Door No.24A, 15 Floor, Regular RUDCO Engrs
8th Floor 15th Floor, Near TNRB Office, Regular Road, Floor - 8/15 - 15
Call ID: +9186721261@gmail.com, wharidkumar@gmail.com
Call ID: 95243 20261, 94869 84418



**REGISTERED
ENGINEER :-**

GANAPATHI, M. Soil Mech., M.T.E., P.V.
Registered Geo-Tech Engineer
Regn. No: CGLRGN/RGTE/2019/08/012
Apple Ridge Apartment, Sri Ram Nagar
Mangapuram, SALEM 636 016

GEO TECH ENGINEER:-

SHEET NO. 8/15



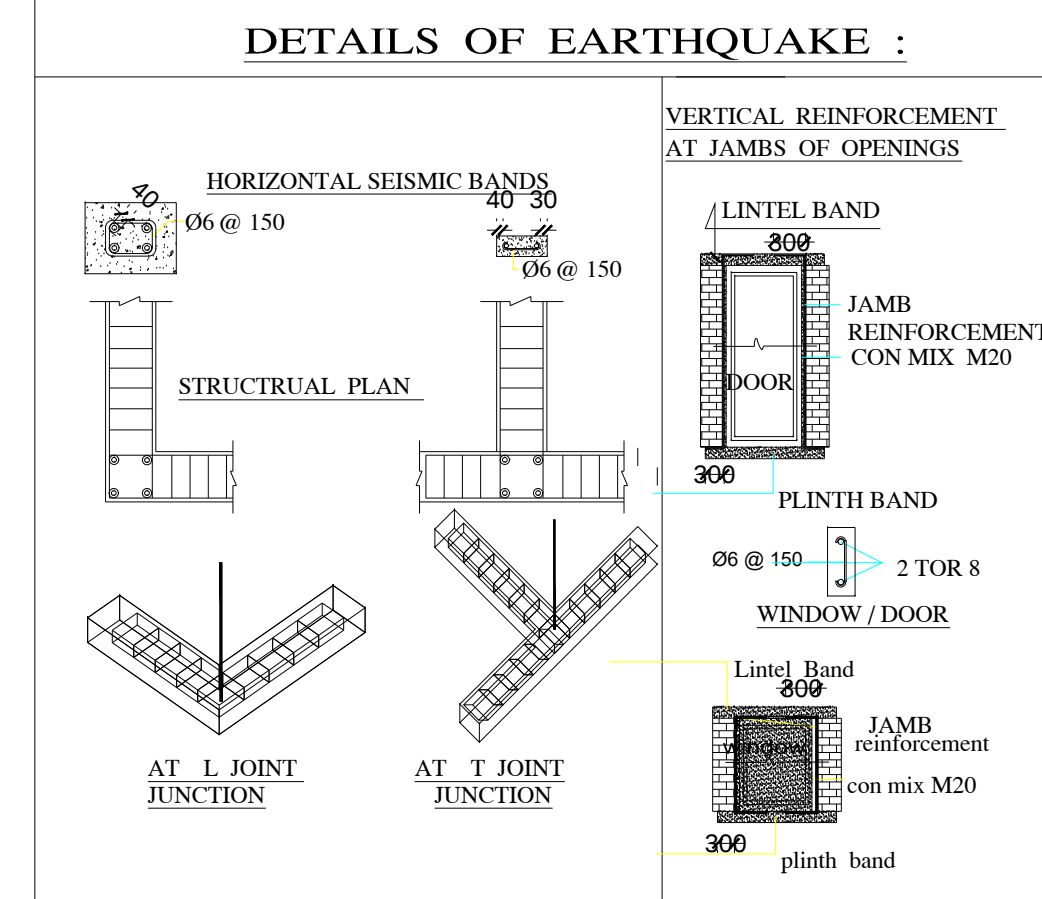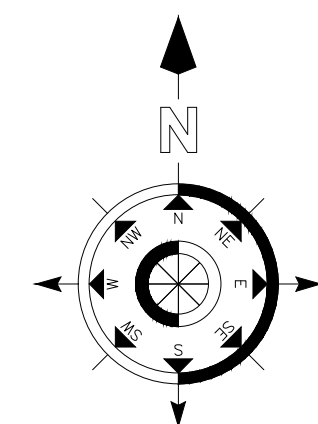

DESCRIPTION	METERS
MD - MAIN DOOR	1.22 X 2.29
SD - DOOR/WINDOW	1.52 X 2.60
SD1 - DOOR/WINDOW	1.52 X 2.29
D1 - DOOR	0.91 X 2.29
D2 - DOOR	0.76 X 2.10
D1a - DOOR	0.91 X 2.10
W - WINDOW	1.83 X 1.52
W1 - WINDOW	1.22 X 1.52
W2 - WINDOW	0.75 X 1.52
KW - WINDOW	1.22 X 1.07
SW - WINDOW	1.22 X 1.52
V1- VENTILATOR	0.61 X 0.91

PLOT NO	Floor area (Sq.m.,)	Deduction O.T.S or Non FSI Area(Sqgm)	FSI Area (Sq.m.,)
---------	---------------------------	--	-------------------------

GROUND FLOOR	162.58	---	162.58
FIRST FLOOR	153.26	---	153.26
HEAD ROOM	15.22	15.22	---

APPLICANT :-

ARCHITECT :-

STRUCTURAL ENGINEER :-



Dr. A. Hari Kumar, M.E., Ph.D., M.S., Post-Doctoral Fellow,
Structural Eng. Chartered Eng. (I), Approved Veda-
TM Group, Registered Professional of DTCP (INDIA)

Name of Candidates	R.E	R.S.E	C.E	B.O.A	R.D
Reg No	II	I	I	I	I
Enroll No	11/21/02	11/20/02	04/23/03	02/02/03	15/10/02



**Civil TCRC, Door No.24, 1st Floor, Bagalur 80002 Road,
Thirupurambur-600018 Office, Bagalur Road, - 605 159
Mail ID :cdhcr11@gmail.com, cdhcr@gmail.com
Call : 95245 22621, 94849 84418**

REGISTERED

THEIR PAPER :-

GEO TECH
ENGINEER:-

SHEET NO. 9 / 15

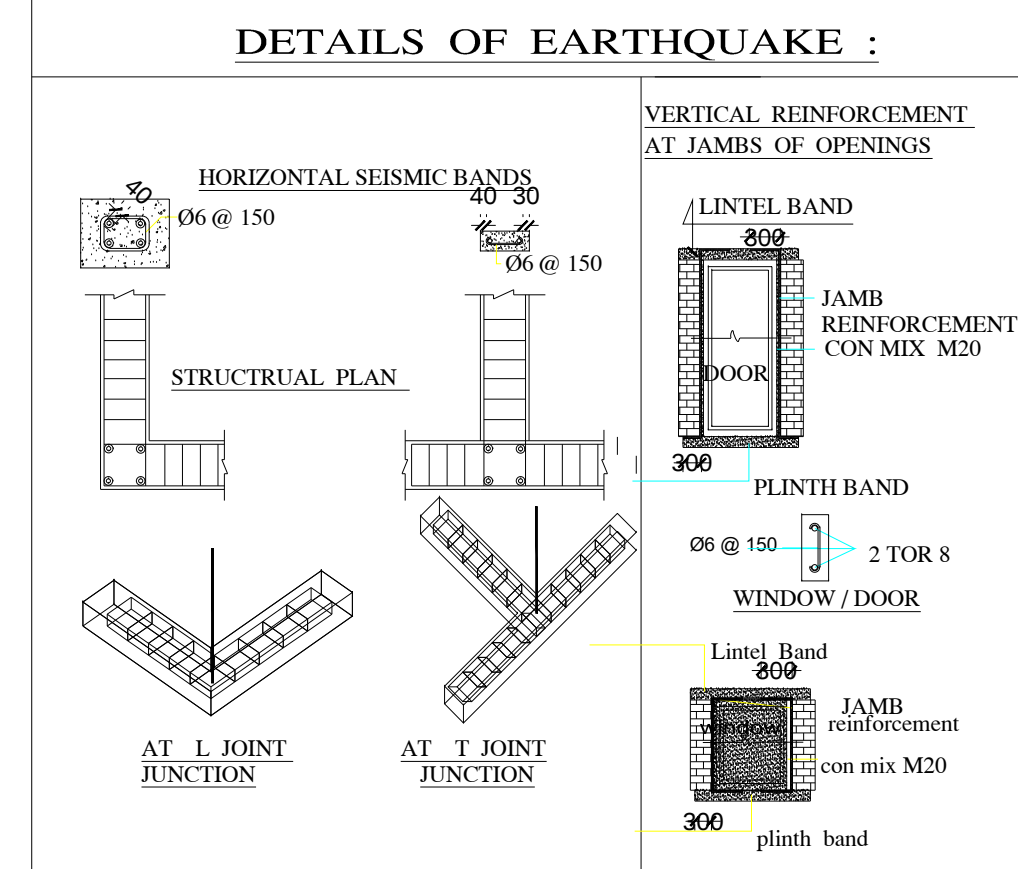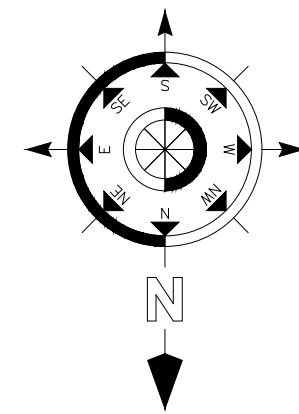

DESCRIPTION	METERS
MD - MAIN DOOR	1.22 X 2.29
SD - DOOR/WINDOW	1.52 X 2.60
SD1 - DOOR/WINDOW	1.52 X 2.29
D1 - DOOR	0.91 X 2.29
D2 - DOOR	0.76 X 2.10
D1a - DOOR	0.91 X 2.10
W - WINDOW	1.83 X 1.52
W1 - WINDOW	1.22 X 1.52
W2 - WINDOW	0.75 X 1.52
KW - WINDOW	1.37 X 1.07
SW - WINDOW	1.22 X 1.52
V1- VENTILATOR	0.61 X 0.91

GROUND FLOOR	160.55	---	160.55
FIRST FLOOR	150.53	---	150.53
HEAD ROOM	15.45	15.45	---



APPLICANT :-


ARCHITECT :-

STRUCTURAL ENGINEER :-

GEO TECH
ENGINEER:-

SHEET NO. 10 / 15

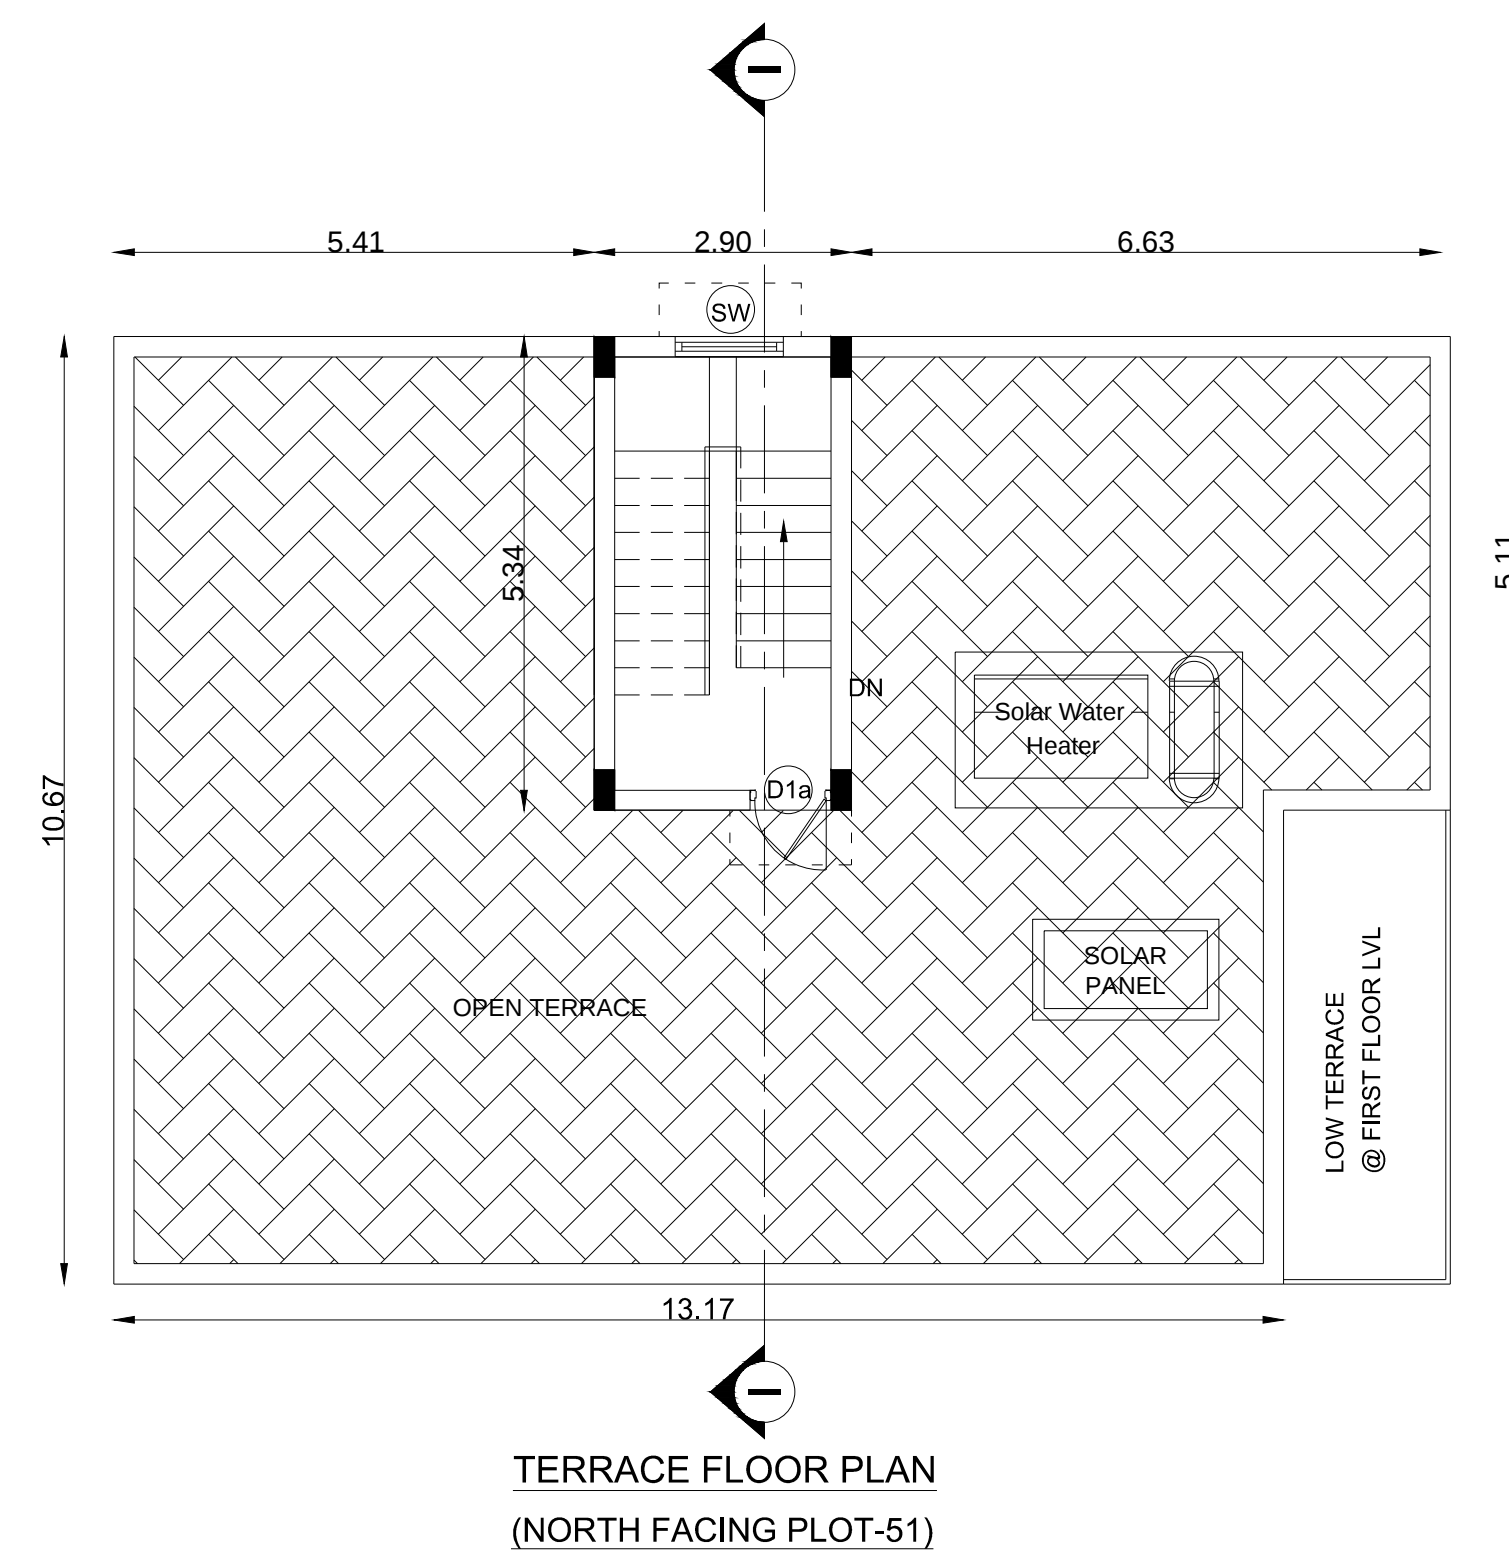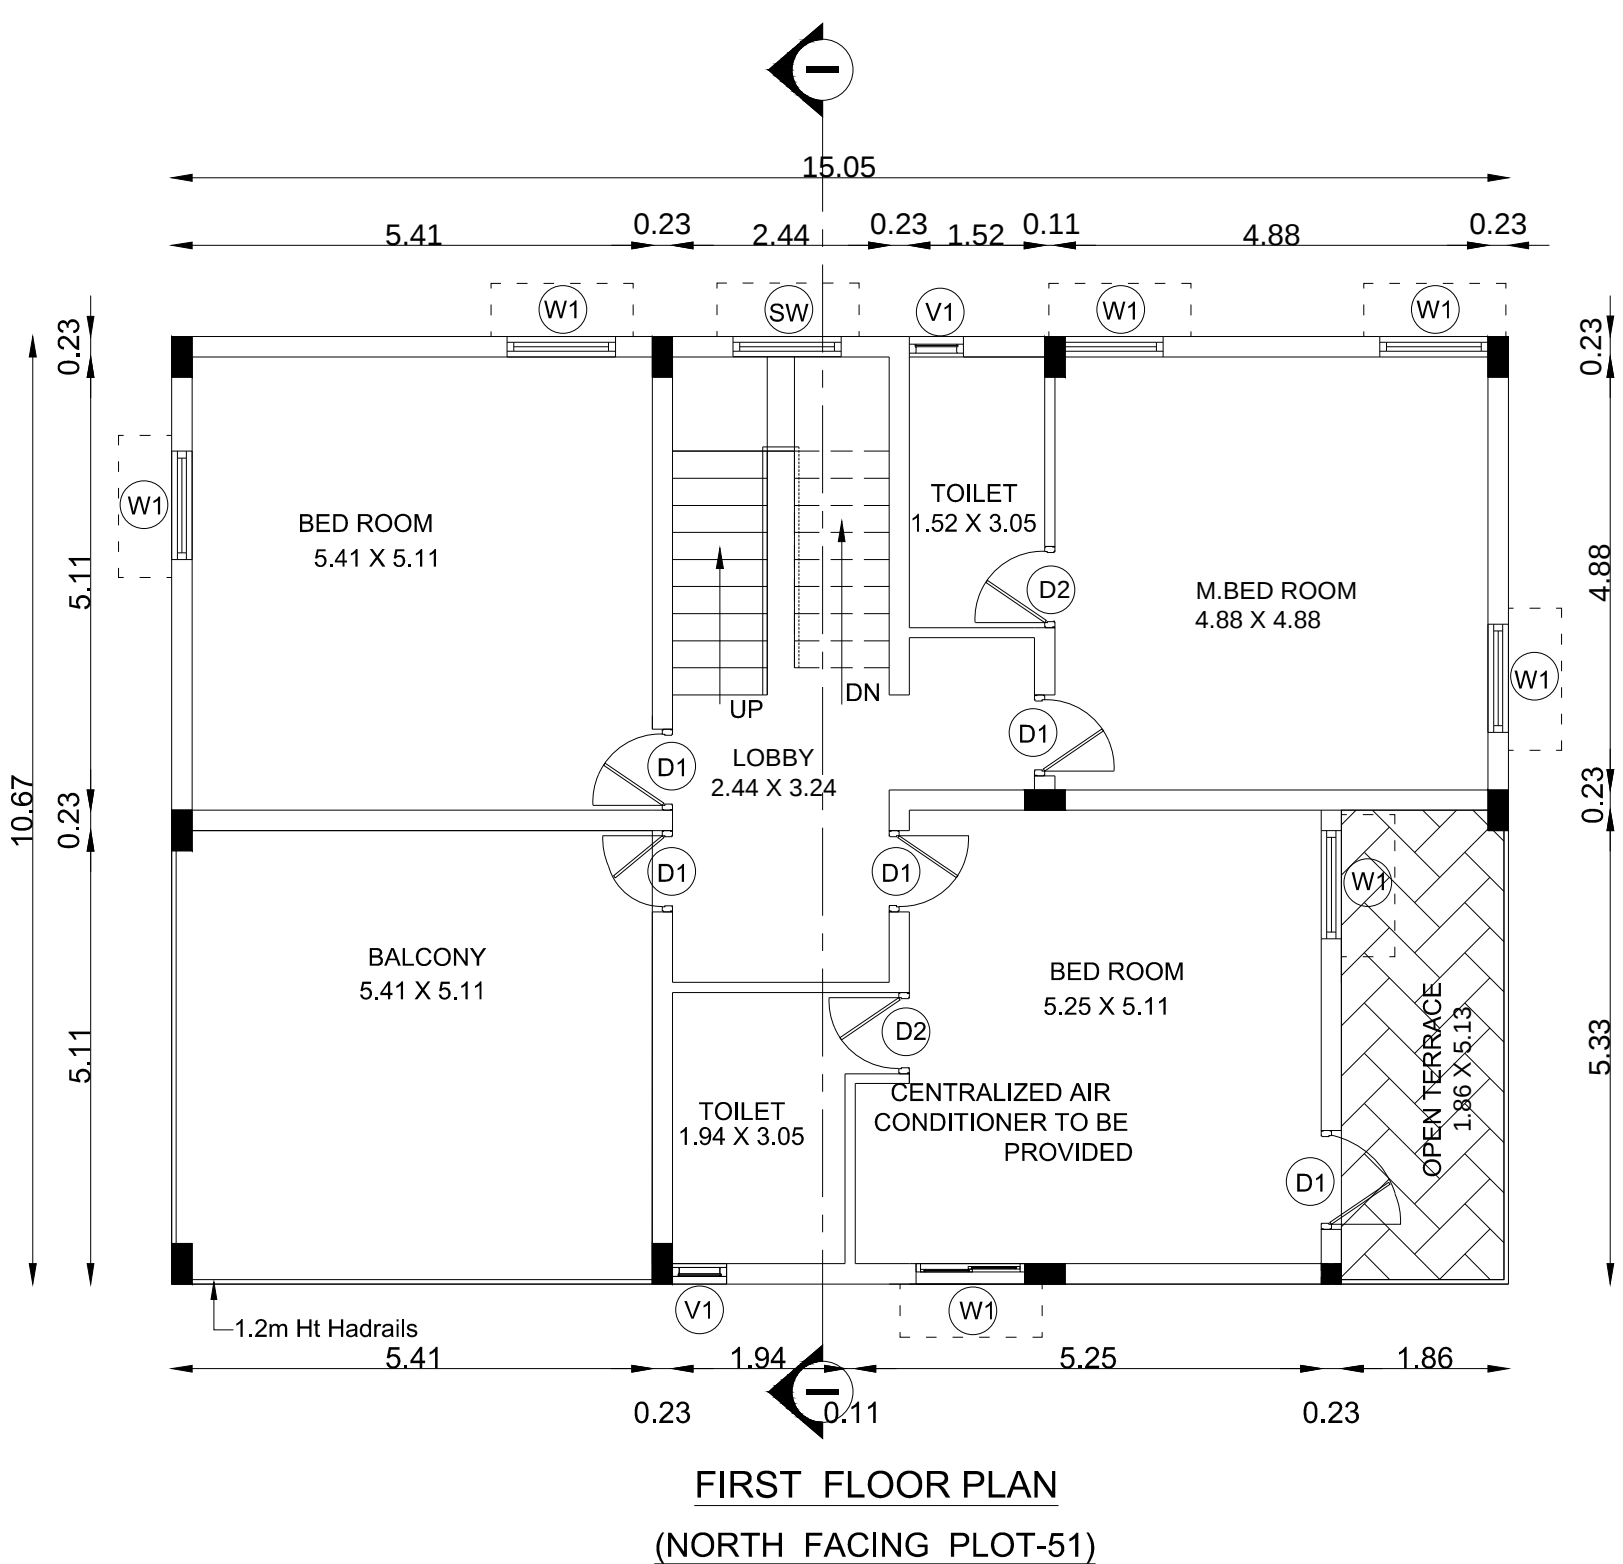

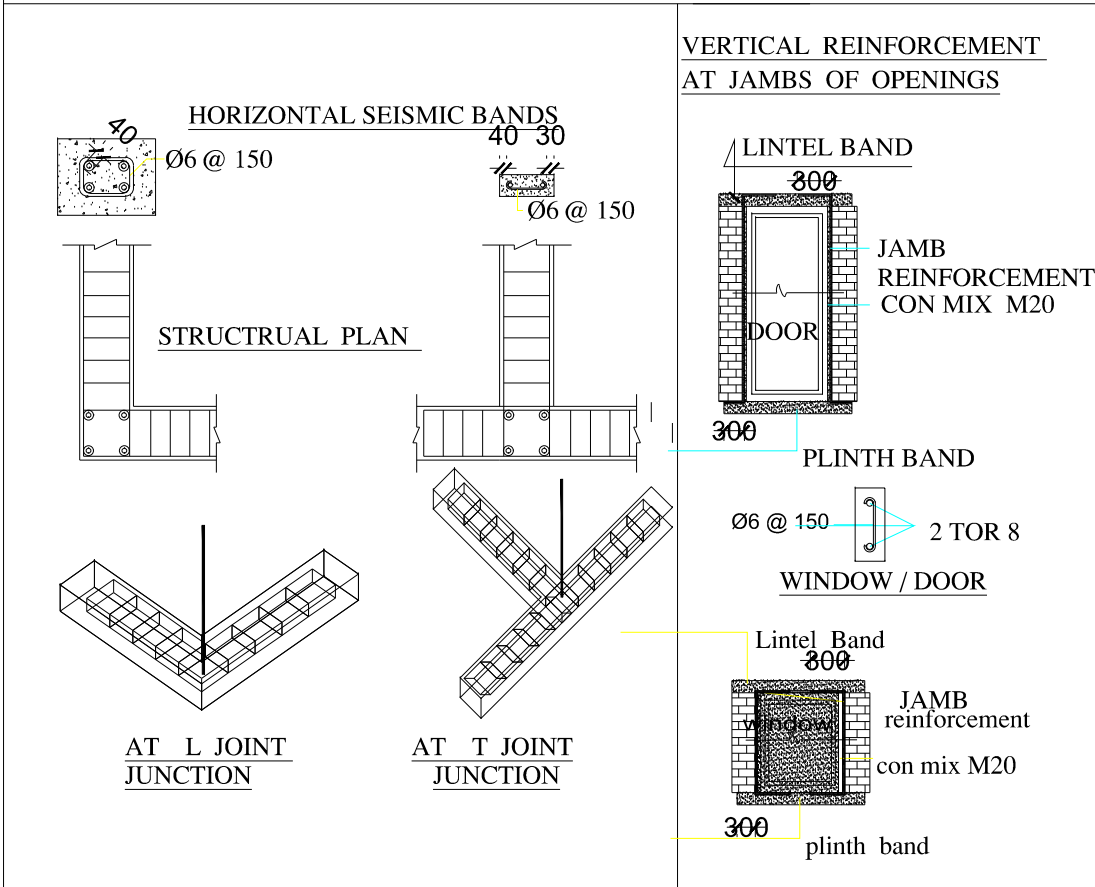

DETAILS OF JOINARIES.

DESCRIPTION	METERS
MD - MAIN DOOR	1.22 X 2.29
SD - DOOR/WINDOW	1.52 X 2.60
SD1 - DOOR/WINDOW	1.52 X 2.29
D1 - DOOR	0.91 X 2.29
D2 - DOOR	0.76 X 2.10
D1a - DOOR	0.91 X 2.10
W - WINDOW	1.83 X 1.52
W1 - WINDOW	1.22 X 1.52
W2 - WINDOW	0.75 X 1.52
KW - WINDOW	1.22 X 1.07
SW - WINDOW	1.22 X 1.52
V1- VENTILATOR	0.61 X 0.91

DETAILED PLAN SHOWING THE
PROPOSED CONSTRUCTION OF RCC
ROOF GROUND FLOOR + FIRST FLOOR
BUILDING (SOUTH FACING PLOT NO.56)
IN S.F.NO.65/10A OF MURUNGAPATTY
VILLAGE & PANCHAYAT, VEERAPANDI
PANCHAYAT UNION, SALEM WEST
TALUK & SALEM DISTRICT.

APPLICANT:-
M/s.NAAVAL PROPERTIES AND
DEVELOPERS LLP

PLOT NO	Floor area (Sq.m.,)	Deduction O.T.S or Non FSI Area(Sqm)	FSI Area (Sq.m.,)
PLOT NO.56			
GROUND FLOOR	88.67	---	88.67
FIRST FLOOR	79.02	---	79.02
HEAD ROOM	12.60	12.60	---

For Naaval Properties And Developers LLP



Partner

APPLICANT :-

M MEYYAPPAN, A.I.I.A
COUNCIL OF ARCH REG. NO. CA/2019/117339
CHENNAI CORPN. REG. NO. RA00278201
CHETTINAAD DESIGN
31/14 CENOTAPH ROAD 1st STREET
ALWARPET, CHENNAI - 600 018.

ARCHITECT :-

C. KANNAN/ B.E., M.E., (Structure)
Structural Engineer,
DTCP Reg. No. CGLRG/SE/6: 1/19/05/052
Door No: 21, 4th Main Road,
Indira Nagar, Chennai - 600 020.

STRUCTURAL ENGINEER :-



Er. A. Harikumar, M.E.(Struct), M.Sc. Res. AEM&E, MSTE, A
Structural Eng. Chartered Eng. (I), Approved Author:
TN.Govt. Registered Professional of DTCP (HINTDA)

Name of Practitioner	R.E	R.S.E	C.E	B.Q.A	R.D
Grade	I	I	I	II	
Reg No	04/20019	12/0022	04/2019	02/2019	15/2022


**CIVIL TECH, Door No.21, 15 Floor, Regdler RIBCOO Road,
Thiru Phas Vileer Thiru Office, Regdler Road, Moser - 635 108**
E-Mail: civiltech21@gmail.com, sskr.priya@gmail.com
Cell: 95243 20261, 94899 84418

REGISTERED
ENGINEER :-

K. Ganapathi
Registered Geo-Tech Engineer
 Regn. No: CGLRGN/RGTE/2019/08/012
 Apple Ridge Apartments, Sri Ram Nagar
 Nagapuram, Salem 636 016

GEO TECH
ENGINEER:-

SHEET NO. 11/15

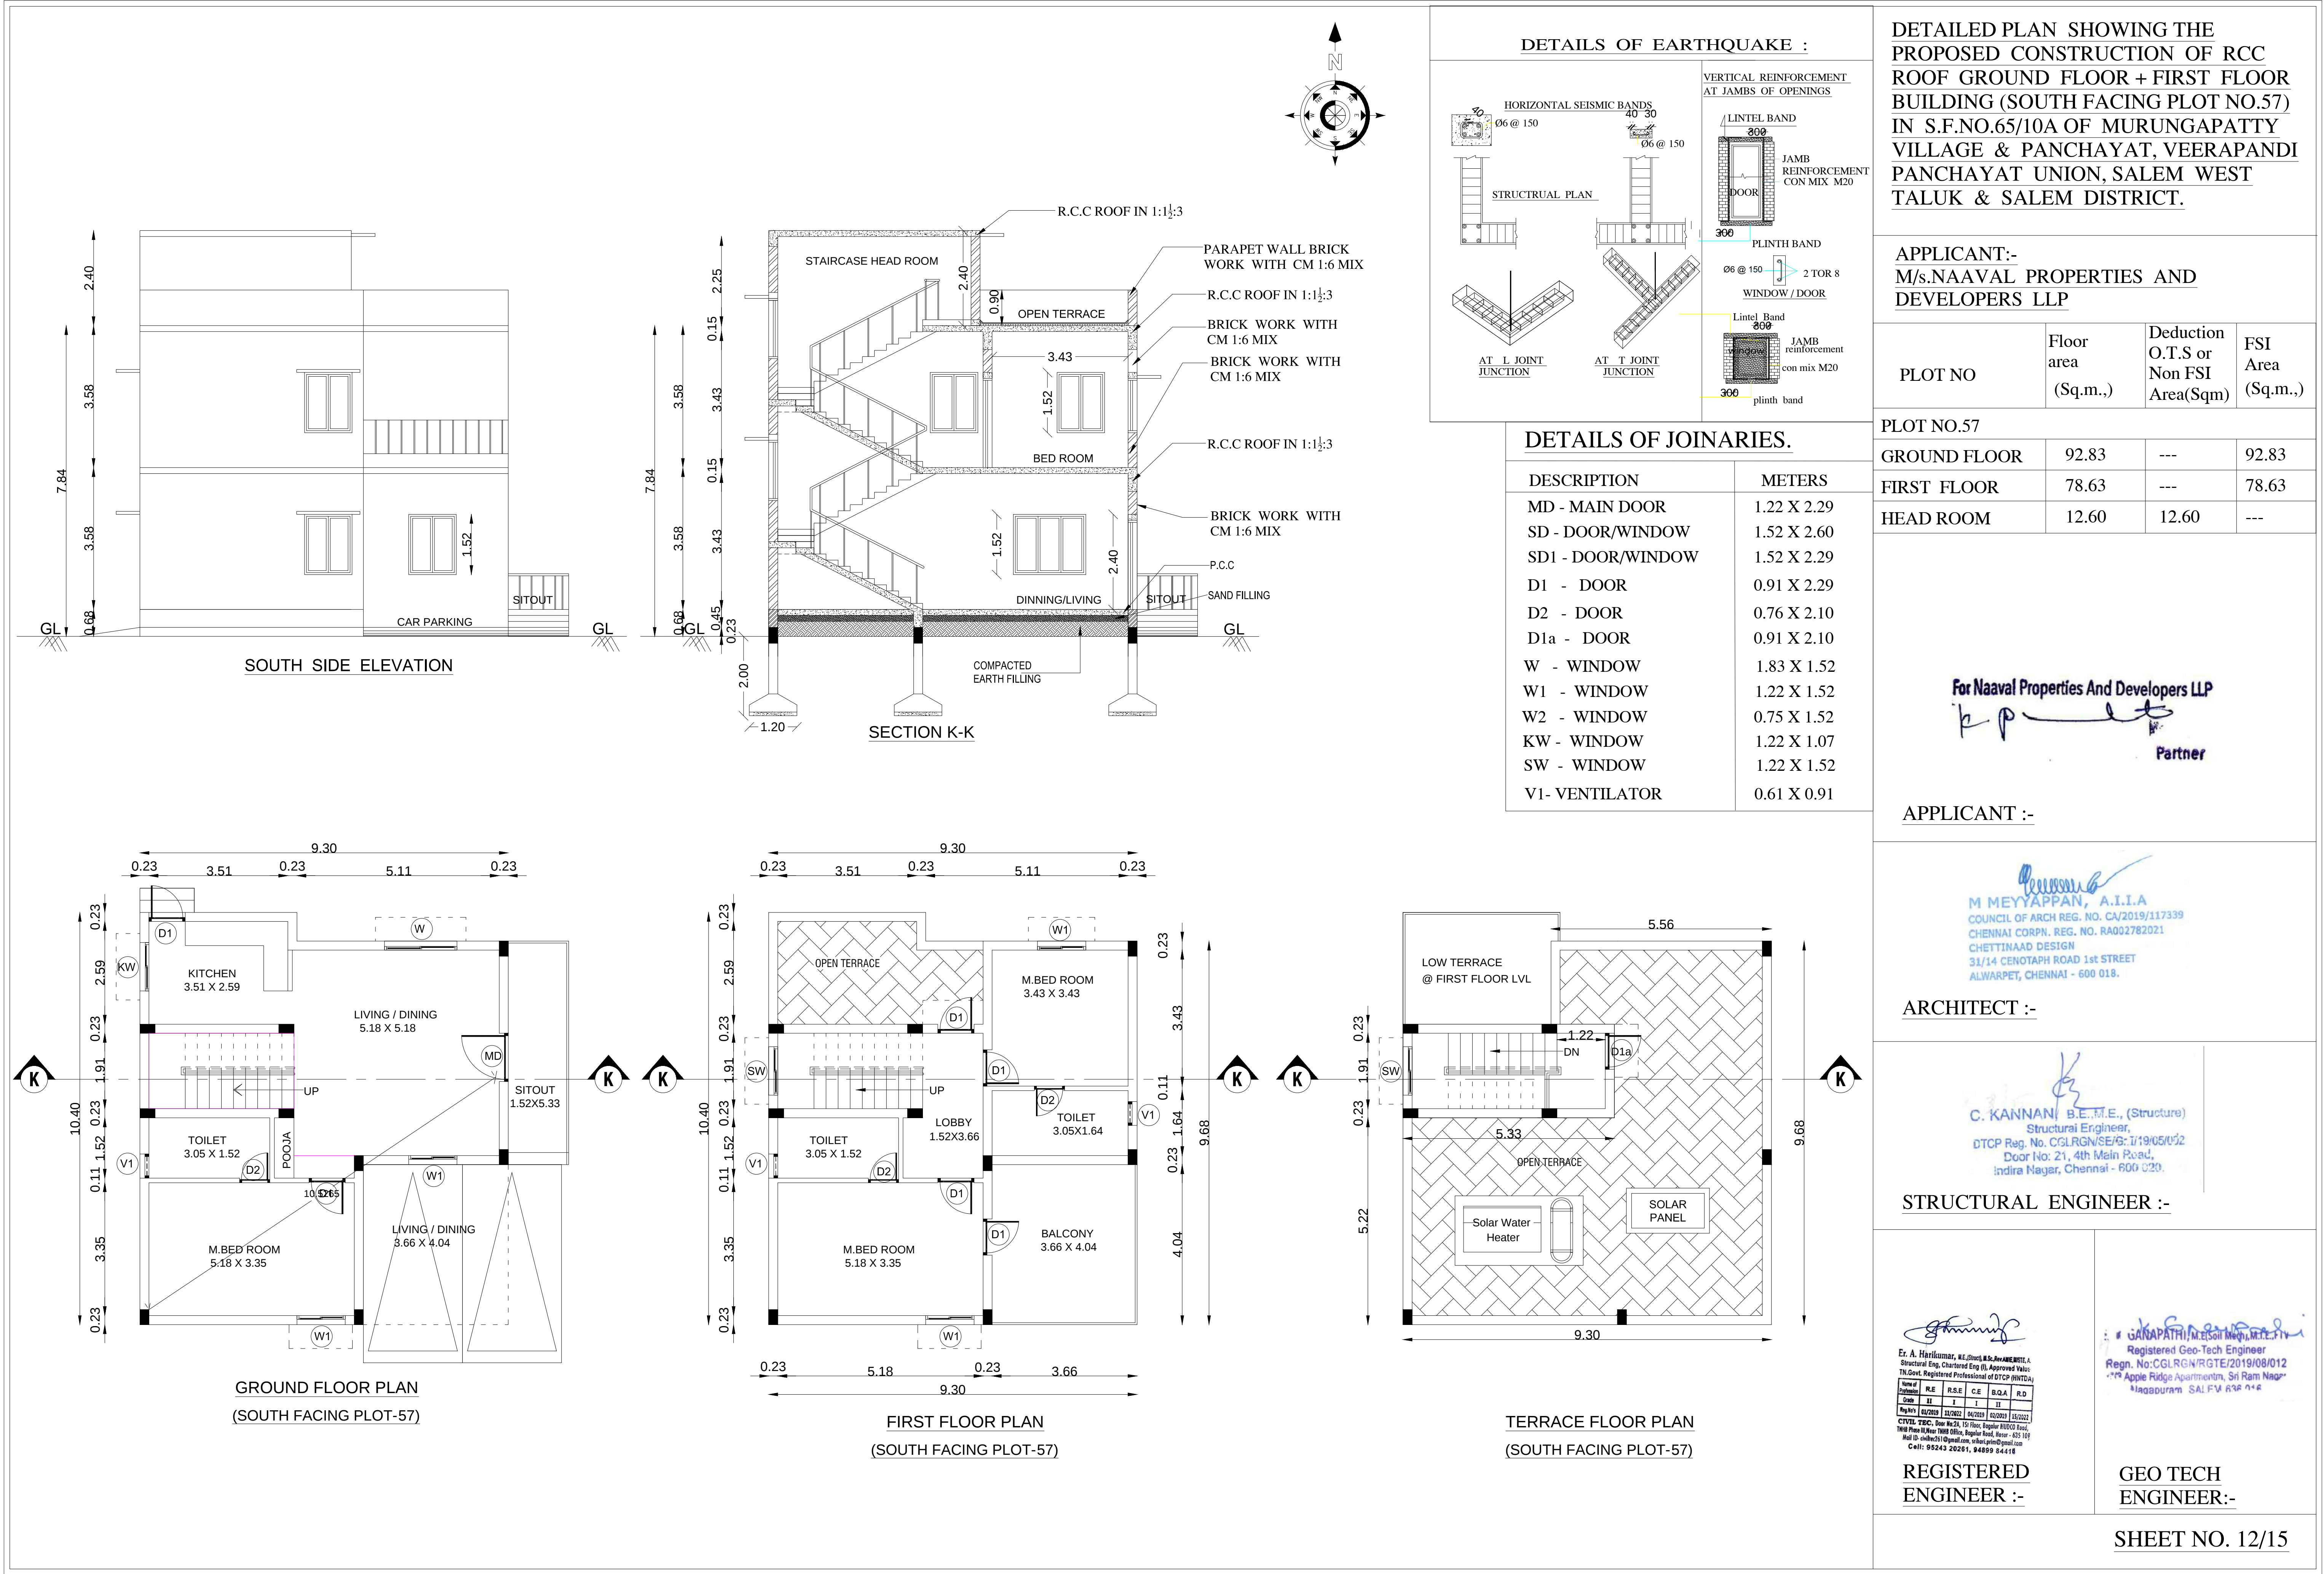

DETAILED PLAN SHOWING THE PROPOSED CONSTRUCTION OF RCC ROOF GROUND FLOOR + FIRST FLOOR BUILDING (SOUTH FACING PLOT NO.57) IN S.F.NO.65/10A OF MURUNGAPATTY VILLAGE & PANCHAYAT, VEERAPANDI PANCHAYAT UNION, SALEM WEST TALUK & SALEM DISTRICT.

APPLICANT:-
M/s.NAAVAL PROPERTIES AND DEVELOPERS LLP

PLOT NO	Floor area (Sq.m..)	Deduction O.T.S or Non FSI Area(Sqm)	FSI Area (Sq.m..)
PLOT NO.57			
GROUND FLOOR	92.83	---	92.83
FIRST FLOOR	78.63	---	78.63
HEAD ROOM	12.60	12.60	---

For Naaval Properties And Developers LLP
[Signature]
Partner

APPLICANT :-

[Signature]
M MEYAPPAN, A.I.A
COUNCIL OF ARCH REG. NO. CA/2019/117339
CHENNAI CORPN. REG. NO. RA002782021
CHETTINAD DESIGN
31/14 CENOTAPH ROAD 1st STREET
ALWARPET, CHENNAI - 600 018.

ARCHITECT :-

[Signature]
C. KANNAN, B.E., M.E., (Structure)
Structural Engineer,
DTCP Reg. No. CGLRGN/SE/G/1719/05/02
Door No: 21, 4th Main Road,
Indira Nagar, Chennai - 600 020.

STRUCTURAL ENGINEER :-

[Signature]
Ex. A. Harikumar, M.E., M.S., M.A., M.E., M.S.E., A
Structural Eng. Chartered Eng (I) Approved Noida:
TN.Govt. Registered Professional of DTCP (RNTD)




Sl. No.	RE	RSE	C.E	B.O.A	R.D
1	1	1	1	1	1

CIVIL, P&C, Over No.21, 15 Floor, Regdar HITEC Road,
16th Main Road 16th Floor, Regdar Road, Near- 455 165
Mob: 95243 20201, 94899 84418
Call: 95243 20201, 94899 84418

[Signature]
U. ANAPATHI, M.E., M.S., M.A., M.E., M.S.E., A
Registered Geo-Tech Engineer
Regn. No: CGLRGN/RGTE/2019/08/012
Apple Ridge Apartment, Sri Ram Nagar
Madapuram, SAL FW R3R 018




GEO TECH
ENGINEER:-

SHEET NO. 12/15

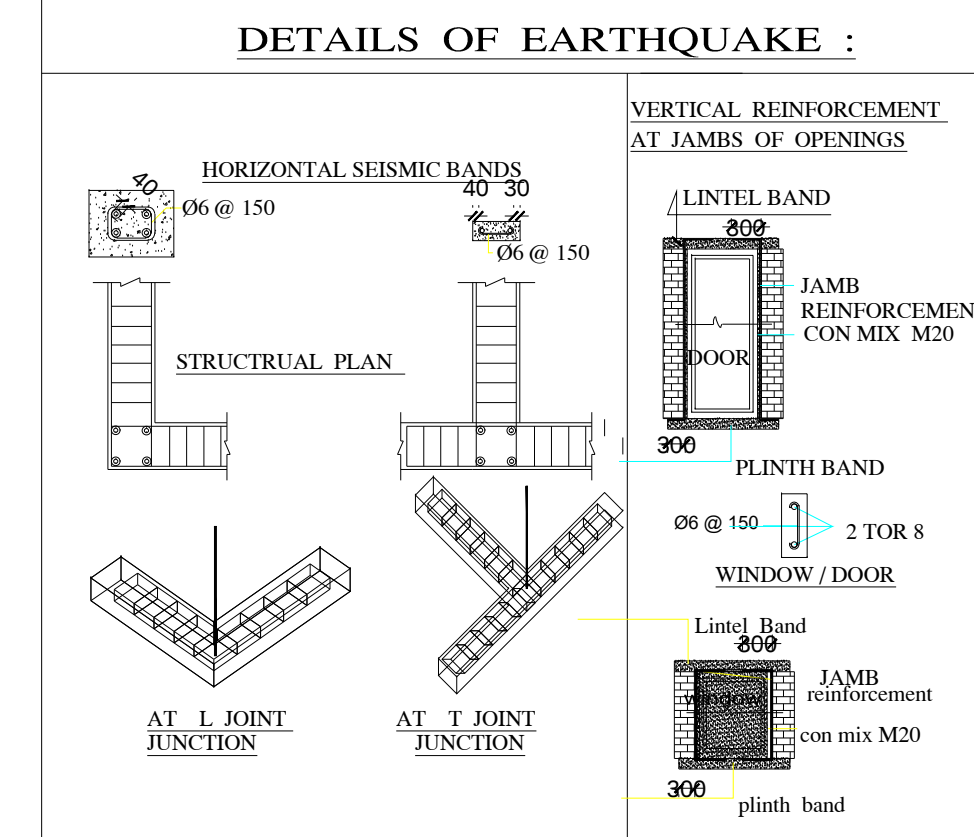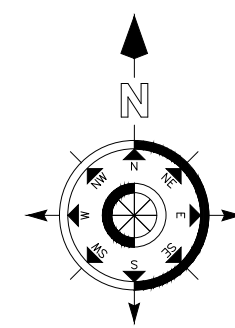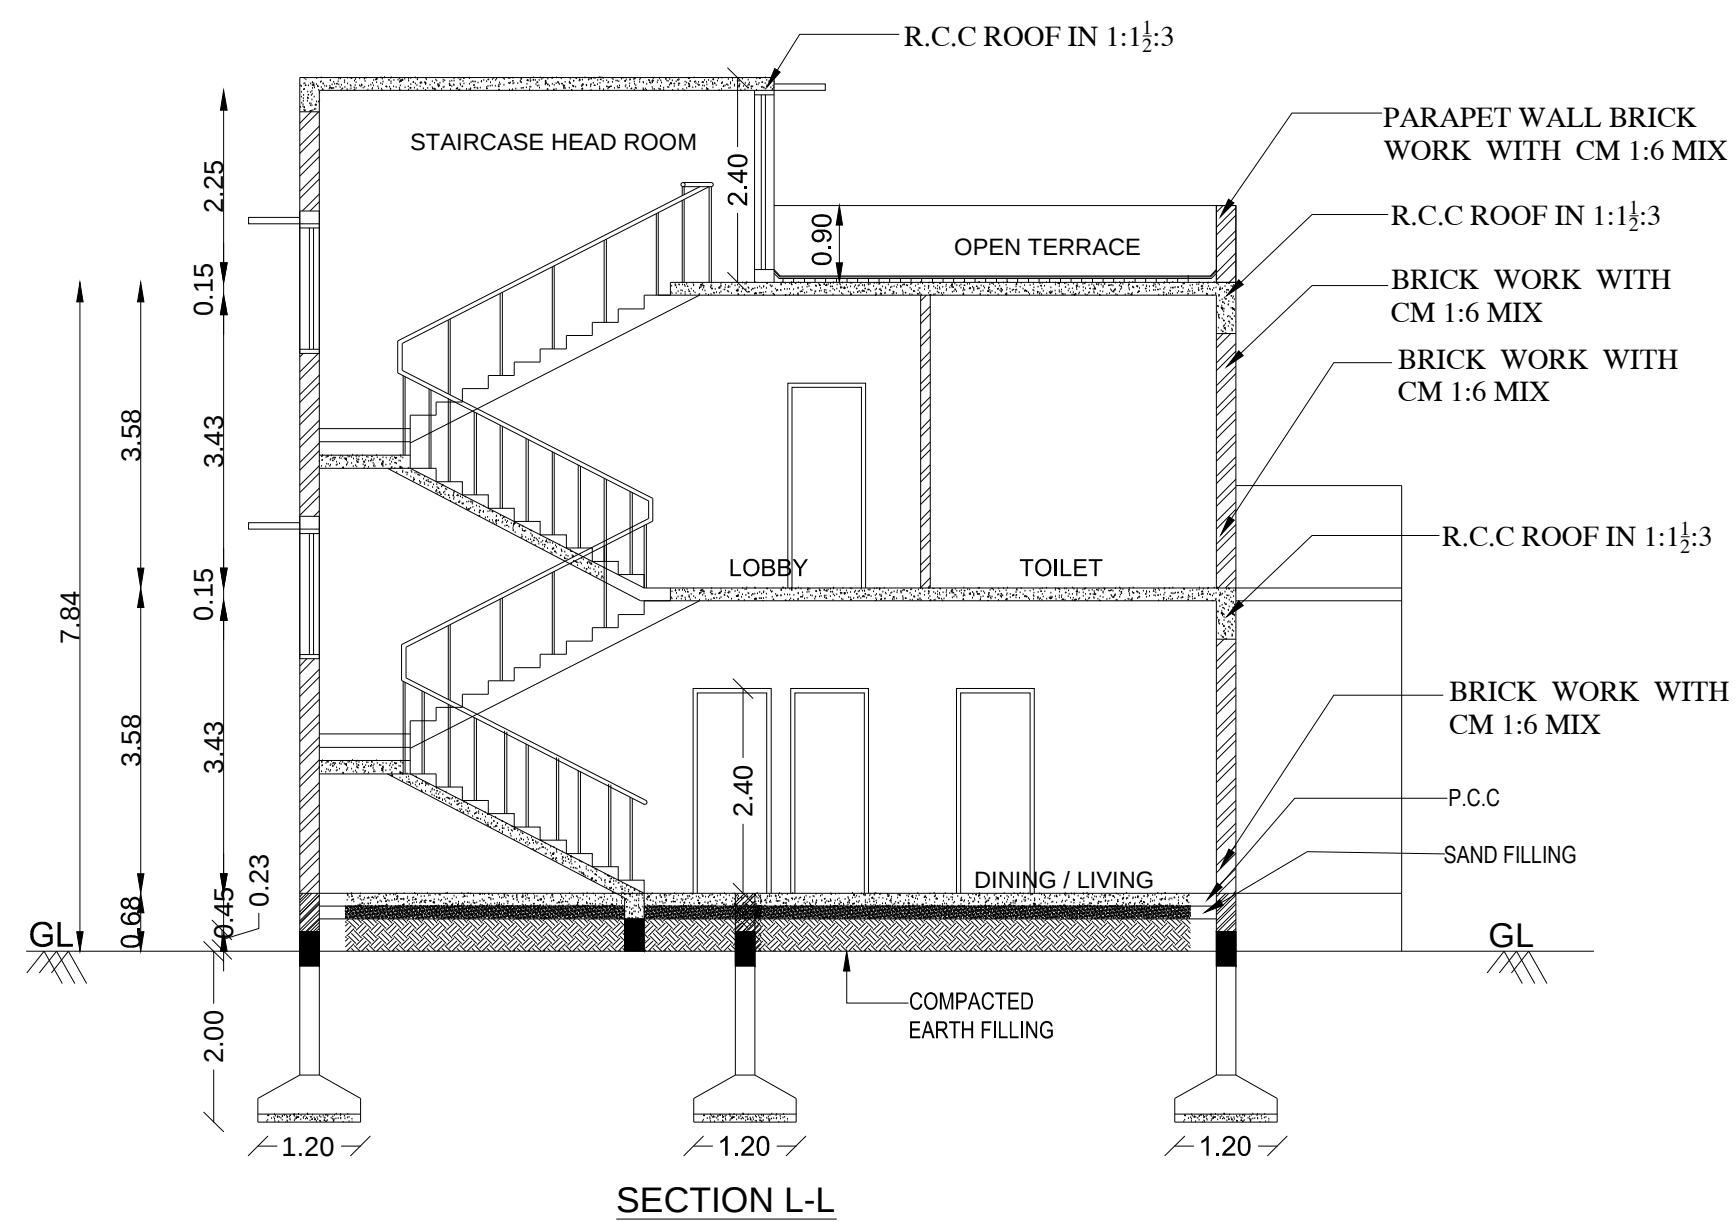

DETAILS OF JOINARIES.

DESCRIPTION	METERS
MD - MAIN DOOR	1.22 X 2.29
SD - DOOR/WINDOW	1.52 X 2.60
SD1 - DOOR/WINDOW	1.52 X 2.29
D1 - DOOR	0.91 X 2.29
D2 - DOOR	0.76 X 2.10
D1a - DOOR	0.91 X 2.10
W - WINDOW	1.83 X 1.52
W1 - WINDOW	1.22 X 1.52
W2 - WINDOW	0.75 X 1.52
KW - WINDOW	1.83 X 1.07
SW - WINDOW	1.22 X 1.52
V1- VENTILATOR	0.61 X 0.91

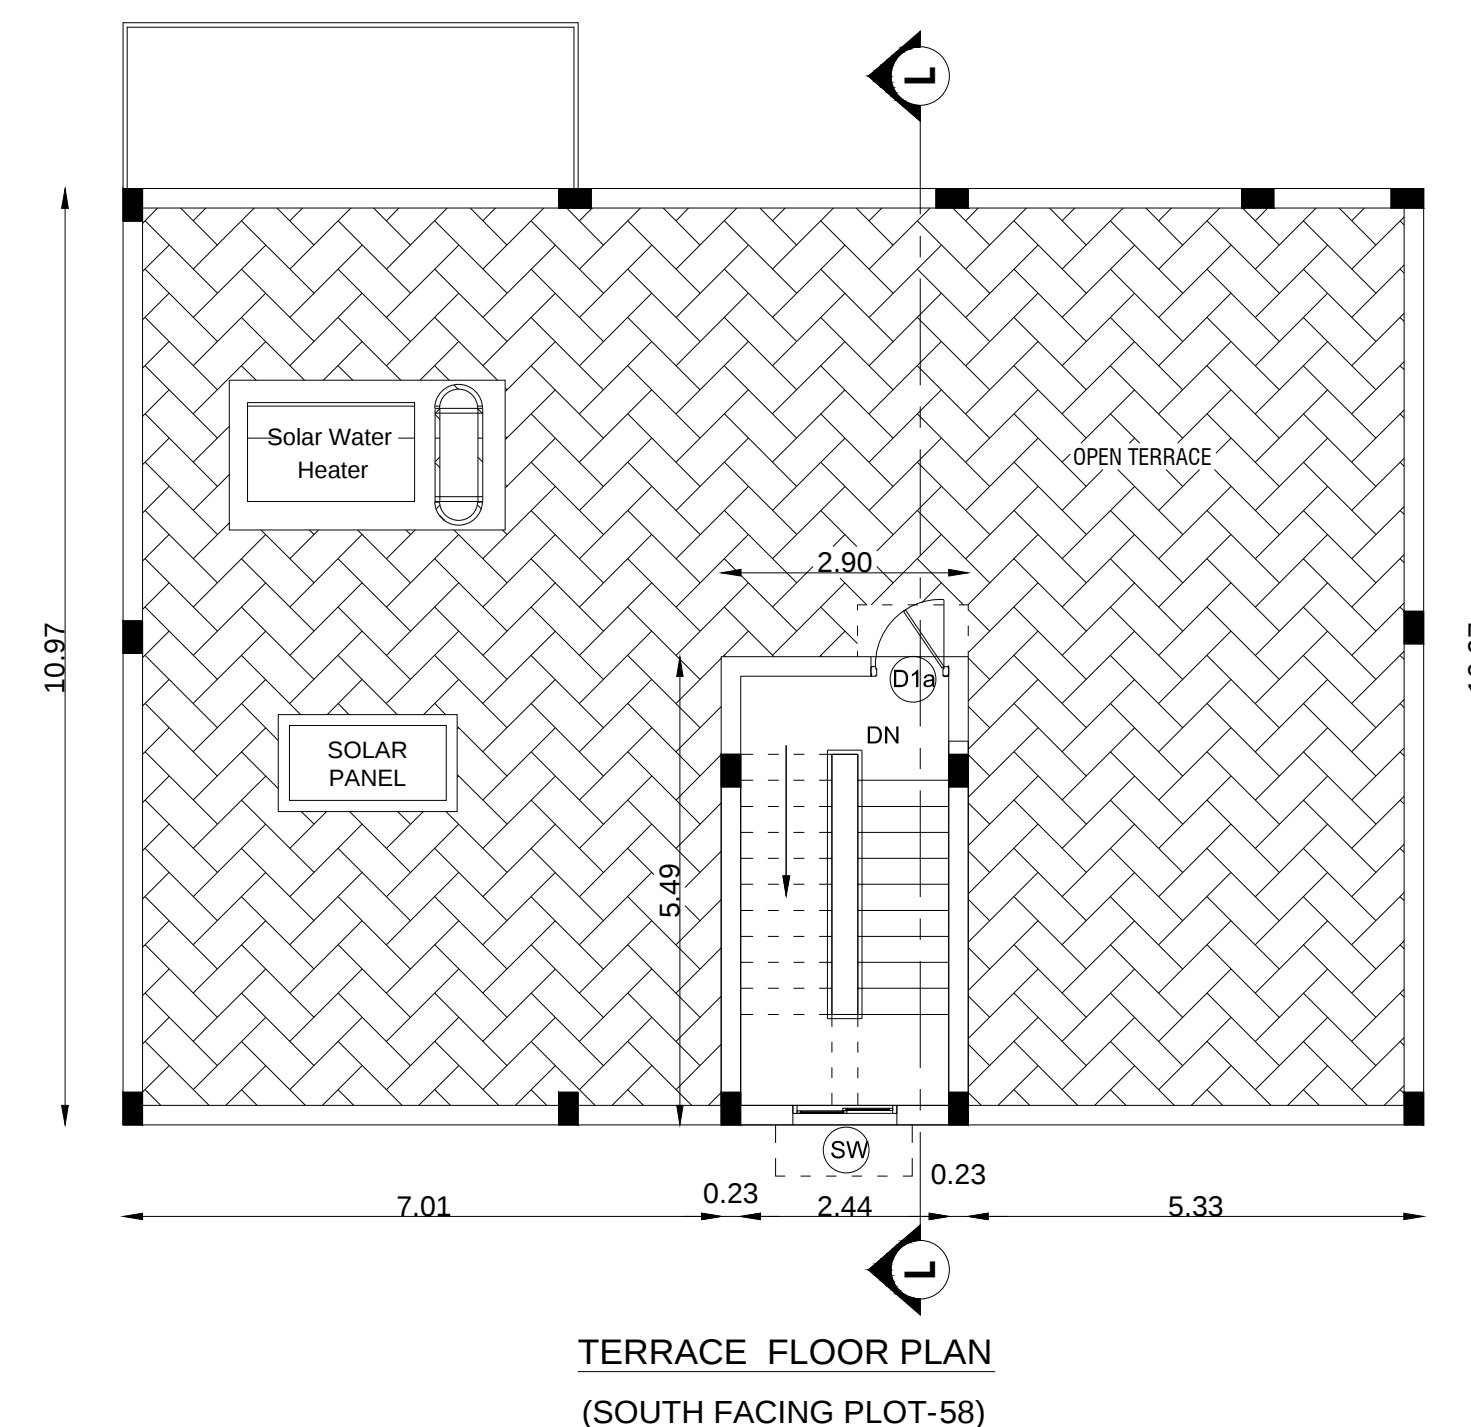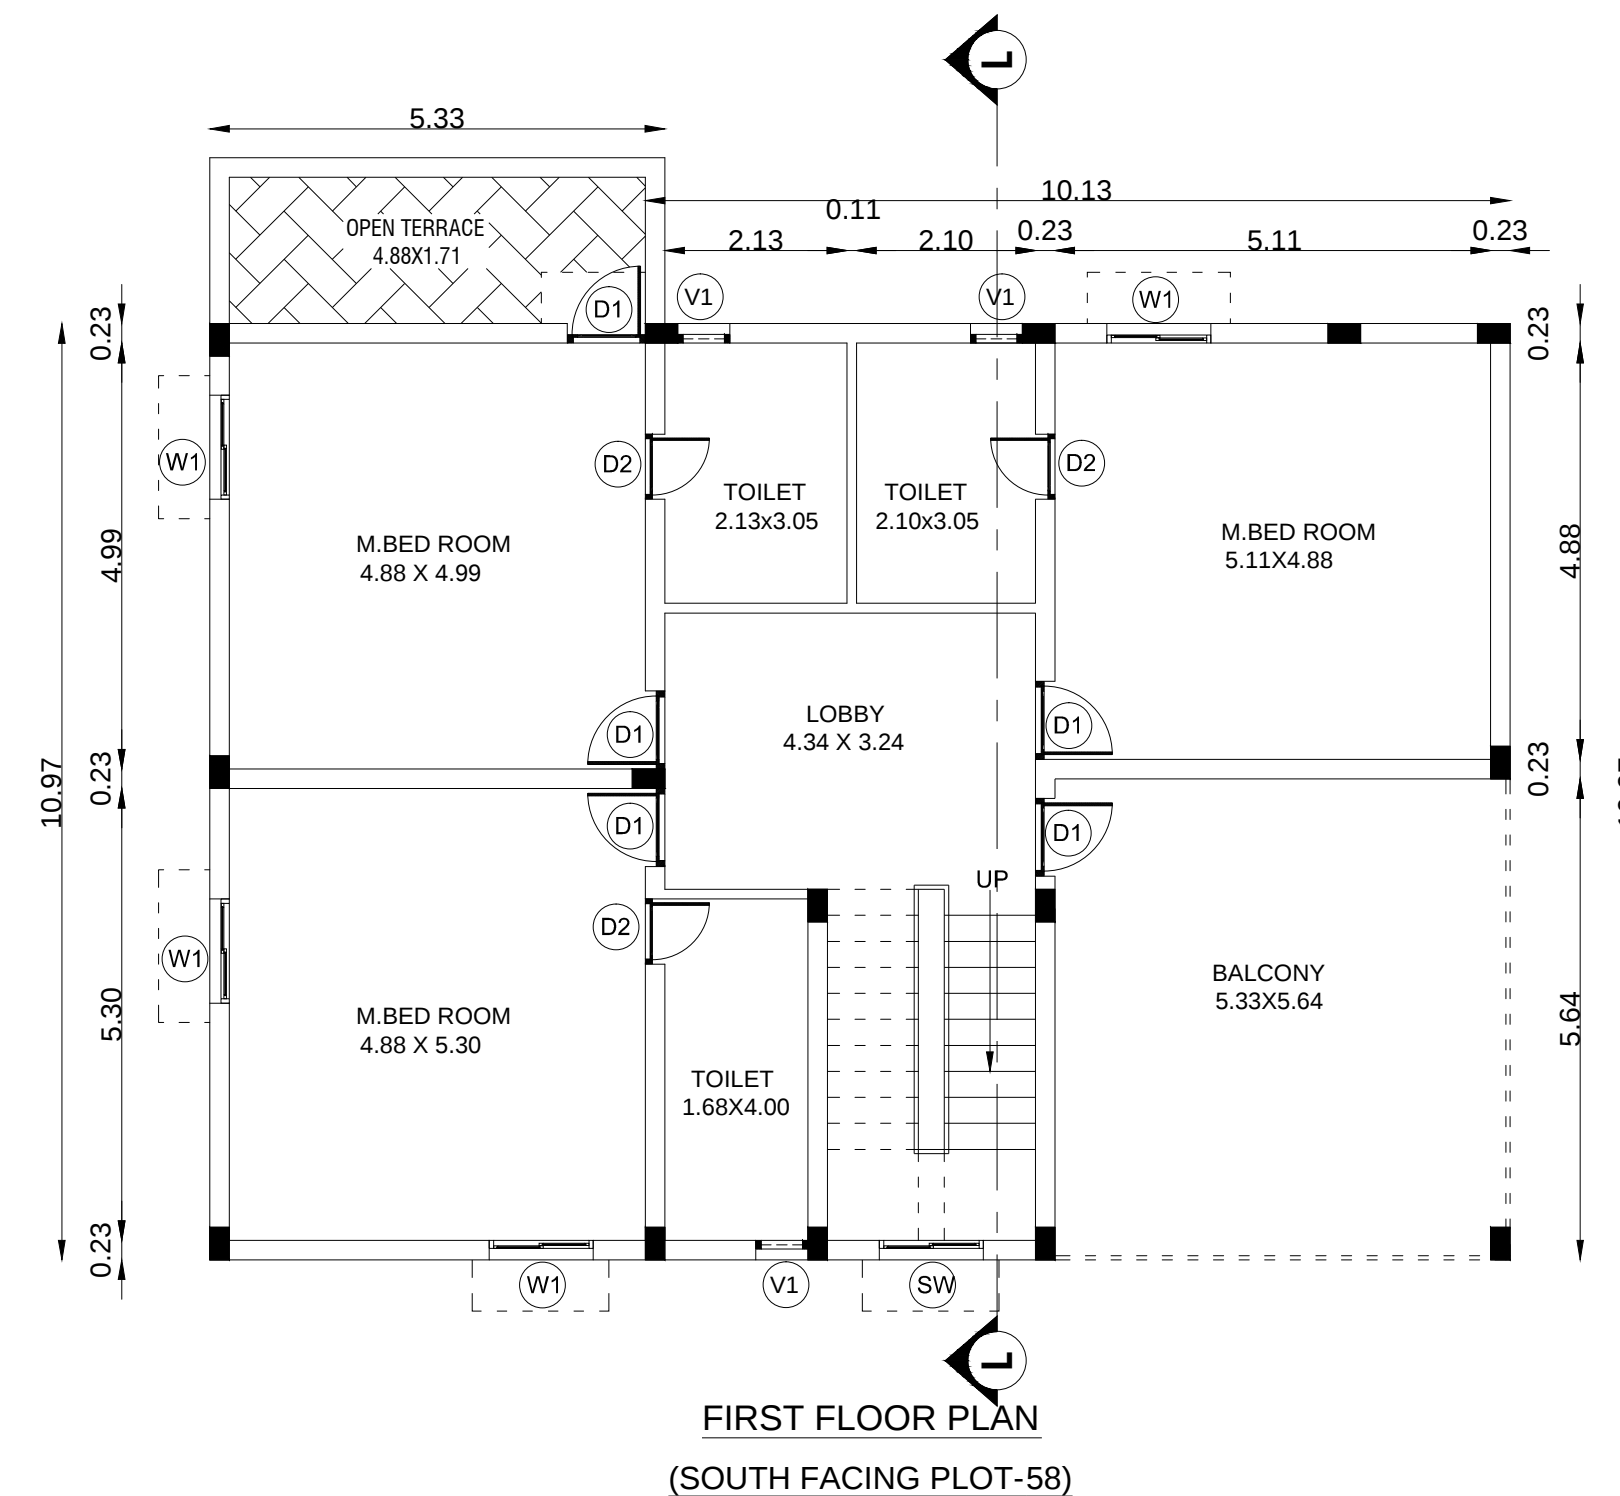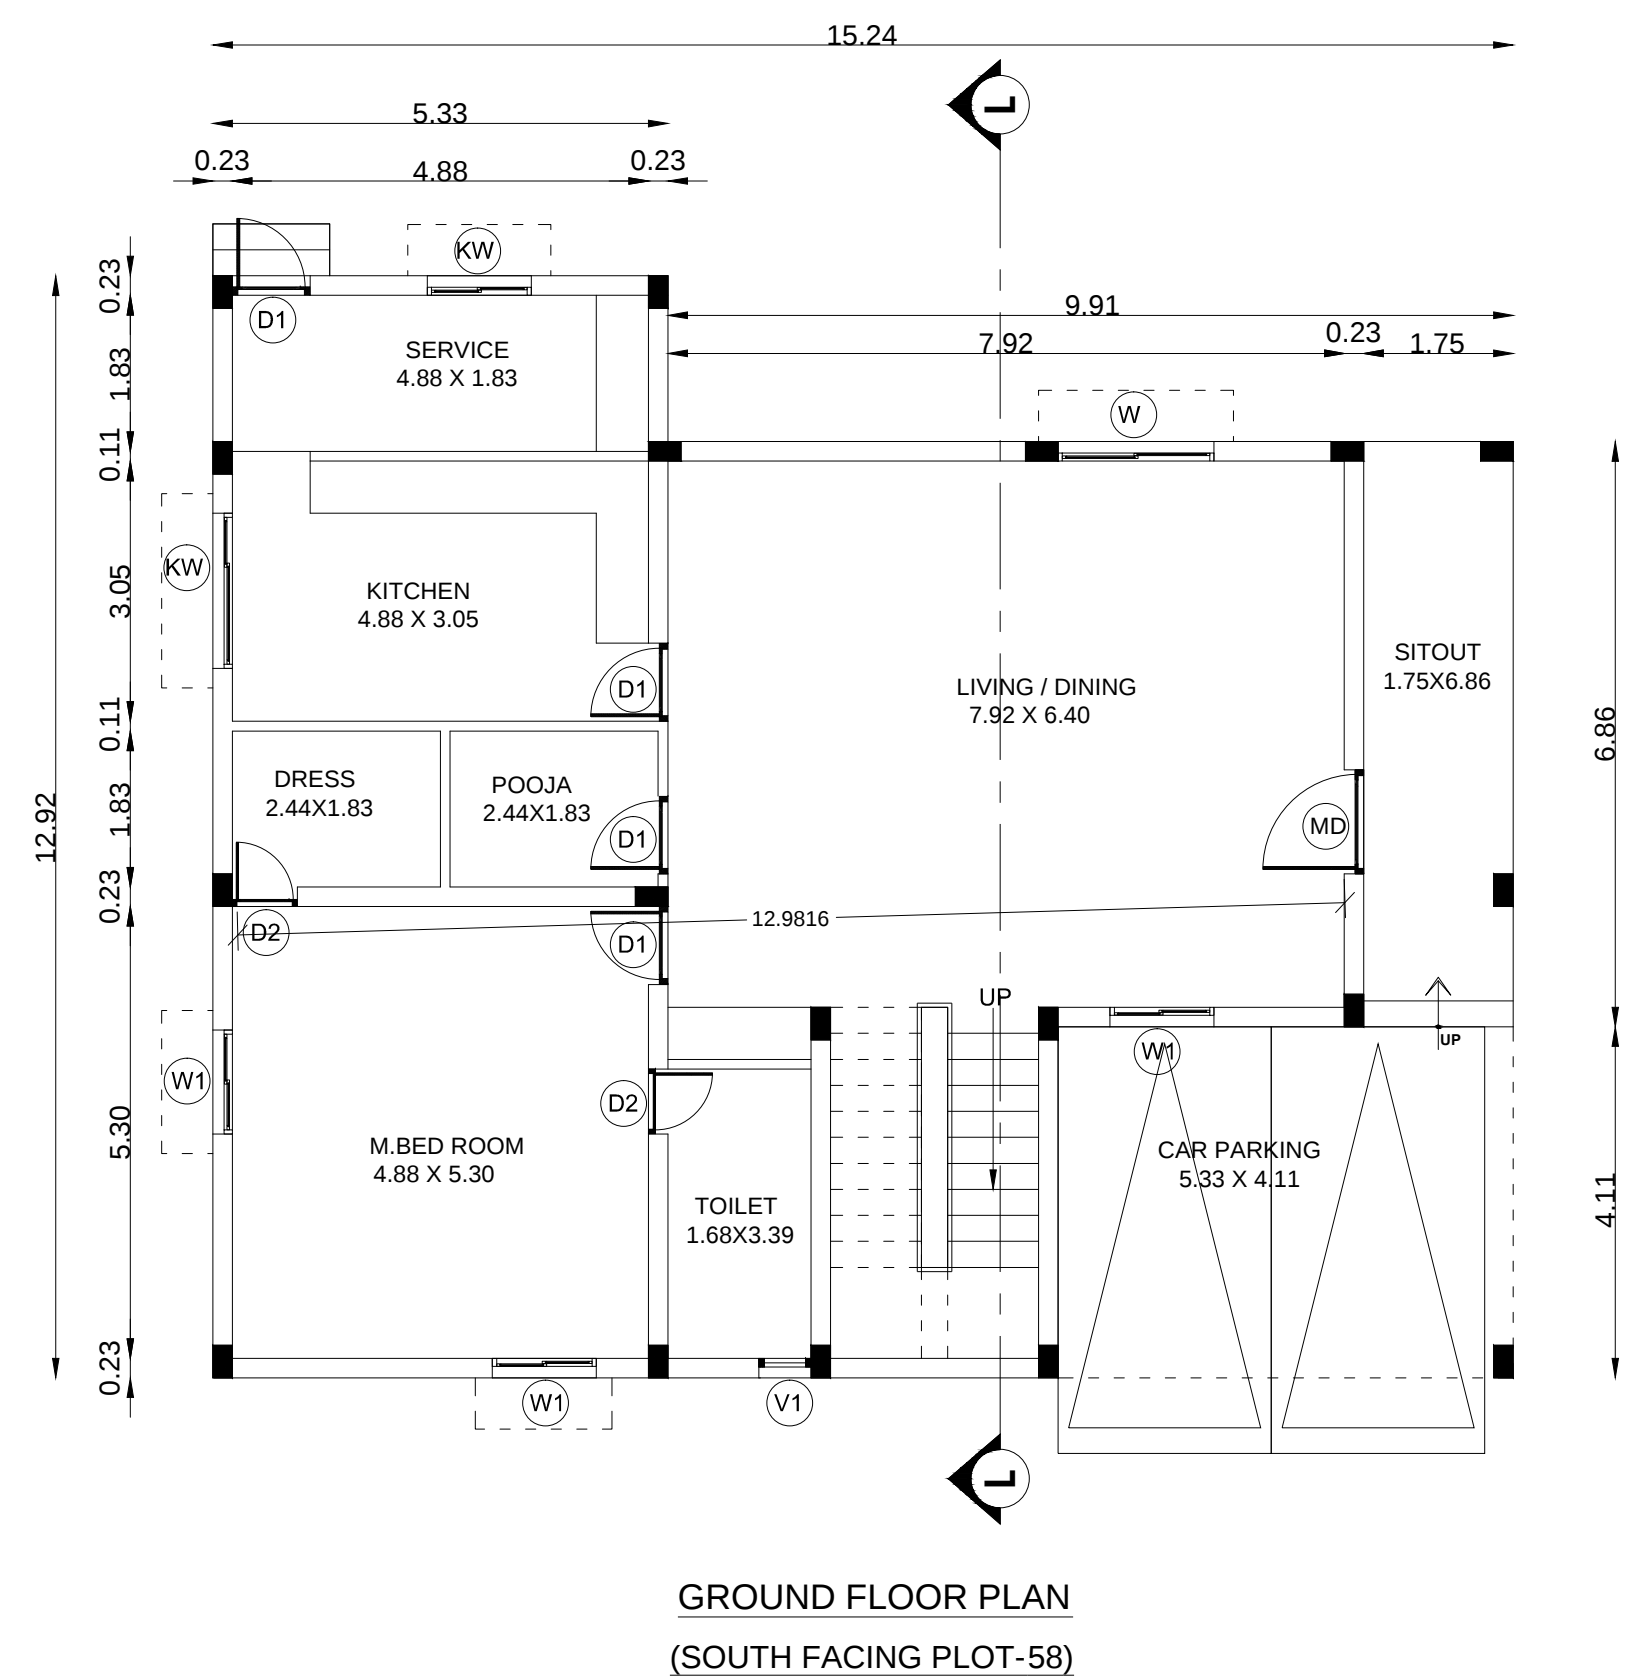

DETAILED PLAN SHOWING THE
PROPOSED CONSTRUCTION OF RCC
ROOF GROUND FLOOR + FIRST FLOOR
BUILDING (SOUTH FACING PLOT NO.58)
IN S.F.NO.65/10A OF MURUNGAPATTY
VILLAGE & PANCHAYAT, VEERAPANDI
PANCHAYAT UNION, SALEM WEST
TALUK & SALEM DISTRICT.

APPLICANT:-
M/s.NAAVAL PROPERTIES AND
DEVELOPERS LLP

PLOT NO	Floor area (Sq.m.,)	Deduction O.T.S or Non FSI Area(Sqm)	FSI Area (Sq.m.,)
PLOT NO.58			
GROUND FLOOR	177.59	---	177.59
FIRST FLOOR	167.23	---	167.23
HEAD ROOM	15.89	15.89	---

For Naaval Properties And Developers LLP

 Partner

APPLICANT :-

M MEYAPPAN, A.I.I.A
COUNCIL OF ARCH REG. NO. CA/2019/117339
CHENNAI CORPN. REG. NO. RA002782021
CHETTINAAD DESIGN
31/14 CENOTAPH ROAD 1st STREET
ALWARPET, CHENNAI - 600 018.

ARCHITECT :-


C. KANNAN, B.E., M.E., (Structure)
Structural Engineer,
DTPC Reg. No. CGLRGN/SE/G: II/9/05/052
Door No: 21, 4th Main Road,
Indira Nagar, Chennai - 600 020.

STRUCTURAL ENGINEER :-


Er. A. Harikumar, M.E., Ph.D., M.S., R.S. & A.M. Institute
 Structural Eng. Chartered Eng (U). Approved Valuer
 T.N. Govt. Registered Professional of OTCPC (MVA)


Name of Professionals	R.E	R.S.E	C.E	B.A	R.
Grade	II	I	I	I	II
Reg No.	02/2019	11/0022	04/2019	02/2019	16/02

CIVIL TECH. DEAR NO.34, 15 Floor, Bagalur HECED Karur
 19th Phase II, Near TNPS Office, Bagalur Road, Karur - 635 001
 Mob: 91-986515@gmail.com, wharupr@gmail.com
 Cell: 95243 20281, 94899 84418


**REGISTERED
 ENGINEER :-**

**GEO TECH
ENGINEER:-**



SHEET NO. 13/15

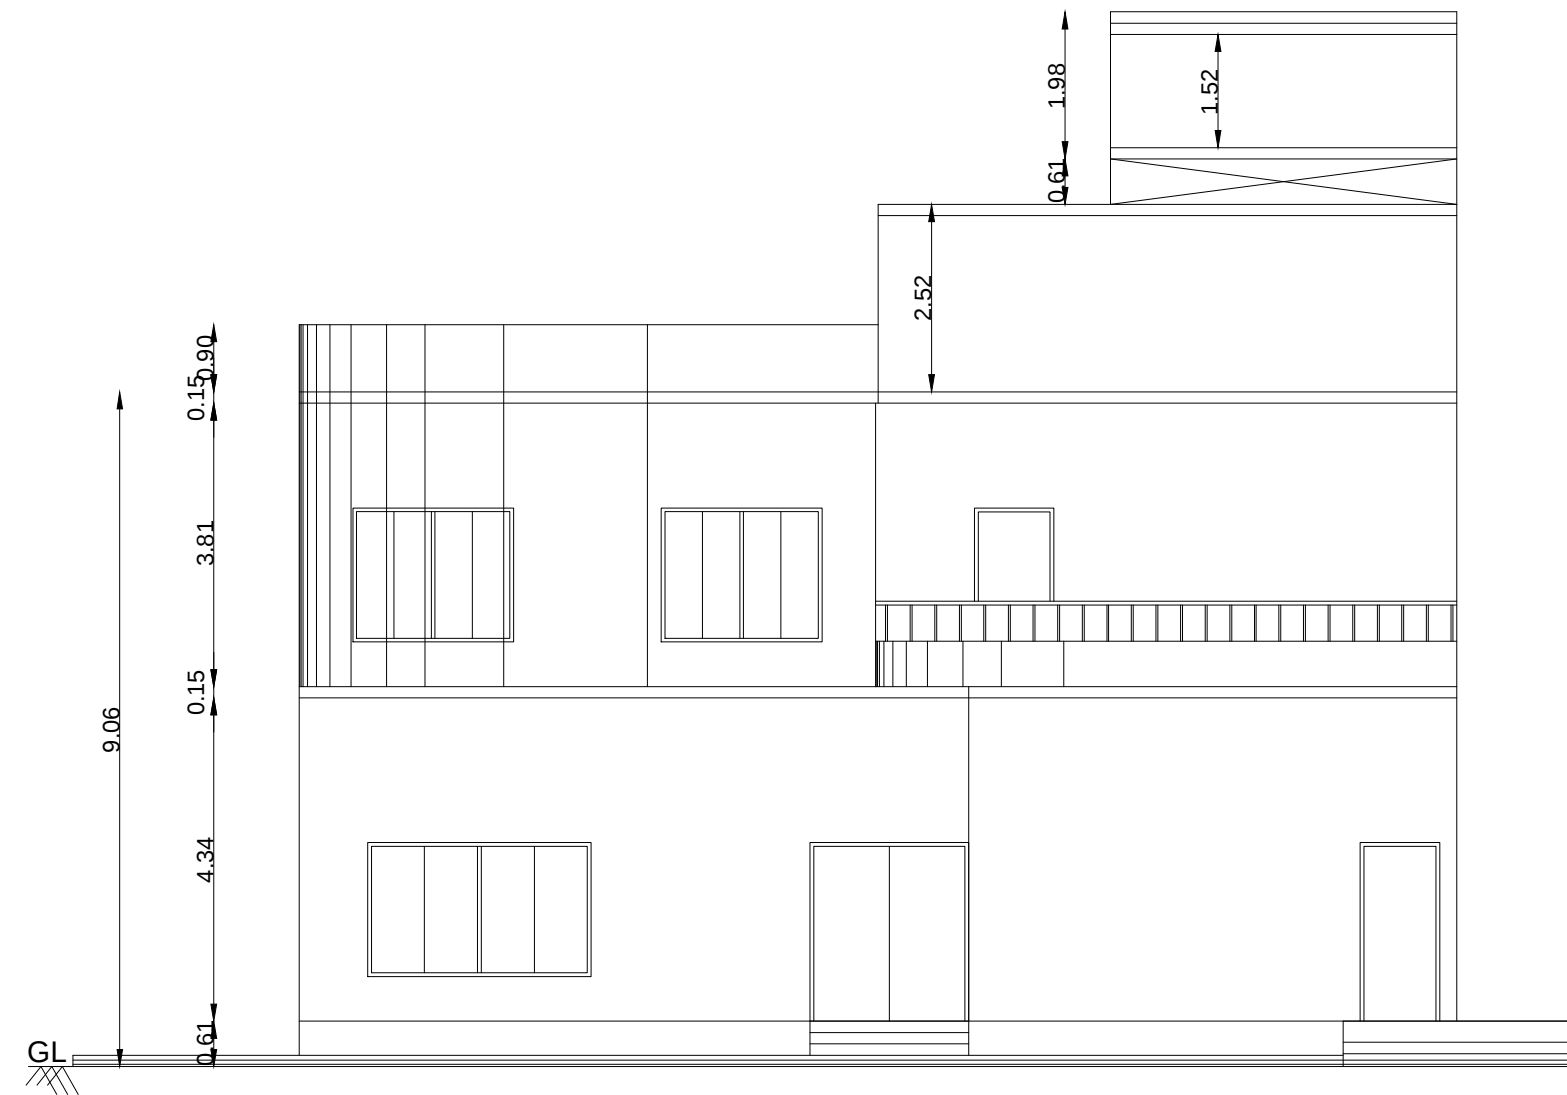

EAST SIDE ELEVATION

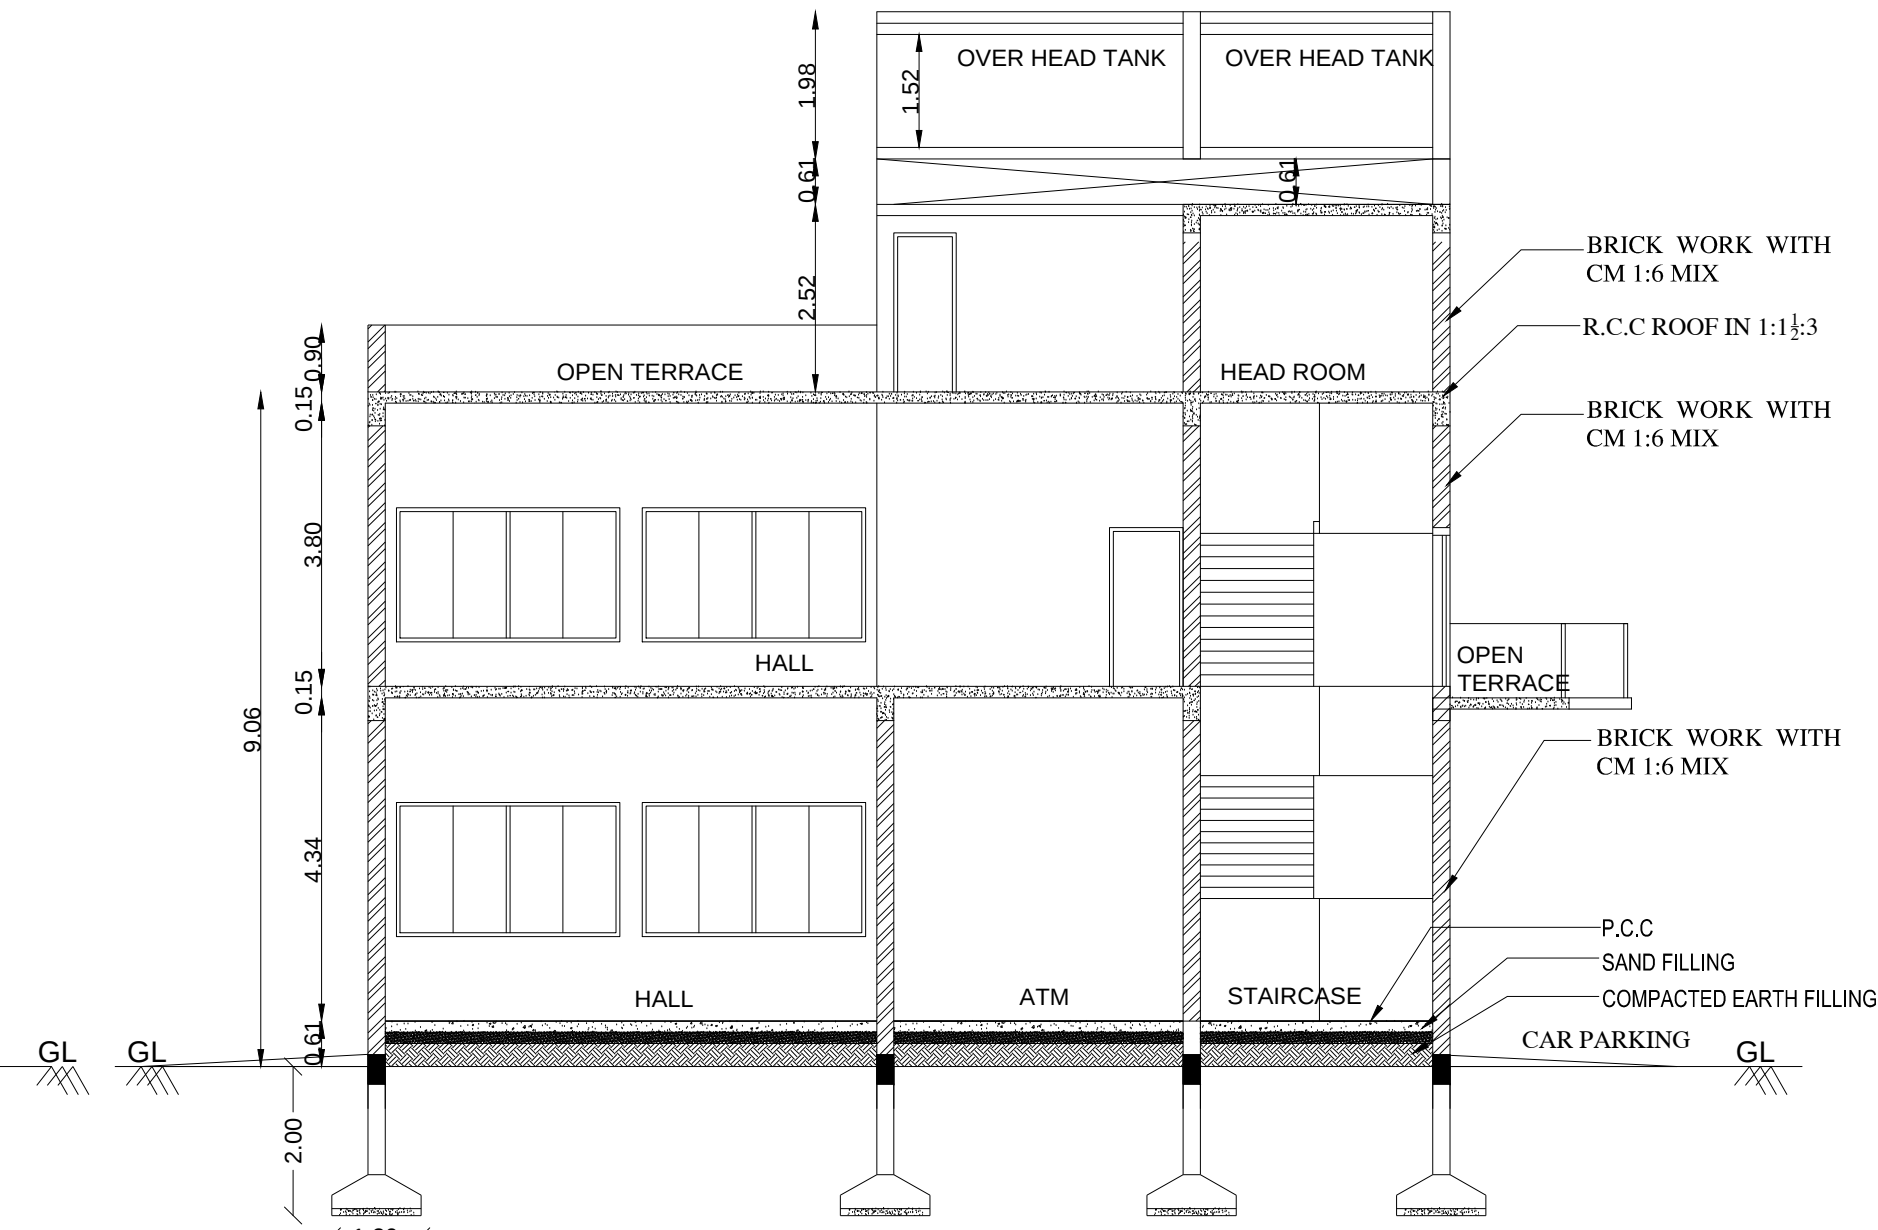

SECTION M-M

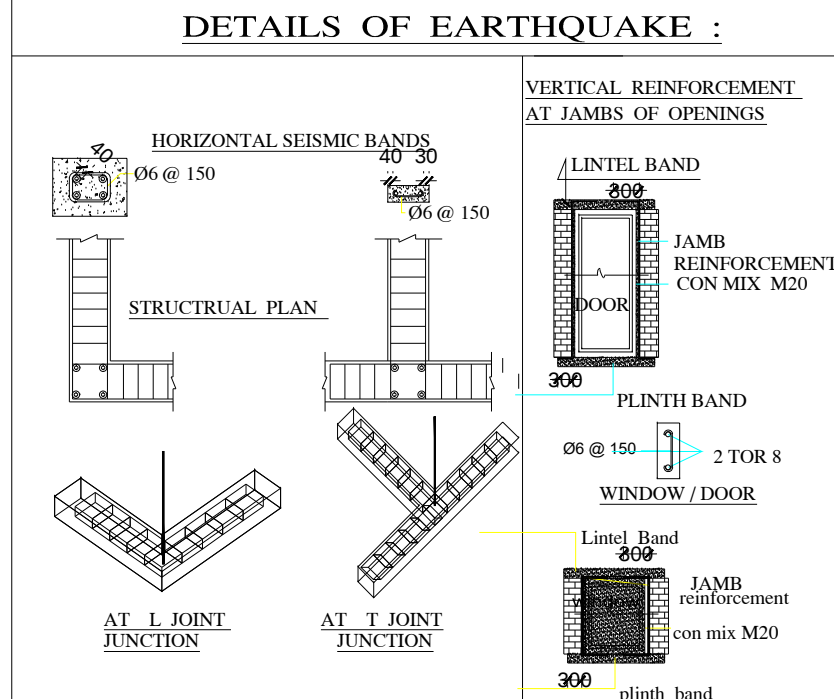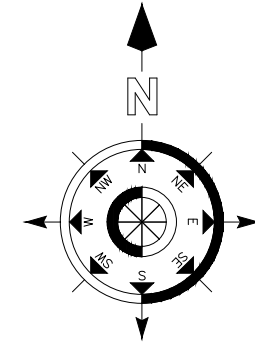

DETAILS OF JOINARIES.	
DESCRIPTION	METERS
MD - MAIN DOOR	2.13 X 2.44
D - DOOR	1.07 X 2.40
D1 - DOOR	1.07 X 2.10
D2 - DOOR	0.84 X 2.10
W - WINDOW	1.80 X 1.80
W1 - WINDOW	1.20 X 1.80
W2 - WINDOW	0.75 X 1.80
W3 - WINDOW	3.00 X 1.80
SW1 - WINDOW	2.00 X 1.80
V1- VENTILATOR	0.61 X 0.91

DETAILED PLAN SHOWING THE PROPOSED CONSTRUCTION OF RCC ROOF GROUND FLOOR + FIRST FLOOR BUILDING (AMENITIES BLOCK) IN S.F.NO.65/10A OF MURUNGAPATTY VILLAGE & PANCHAYAT, VEERAPANDI PANCHAYAT UNION, SALEM WEST TALUK & SALEM DISTRICT.

APPLICANT:-
M/s.NAAVAL PROPERTIES AND DEVELOPERS LLP


PLOT NO	Floor area (Sq.m.)	Deduction O.T.S or Non FSI Area(Sqm)	FSI Area (Sq.m.)
AMENITIES BLOCK / CLUB HOUSE 1			
GROUND FLOOR	212.91	---	212.91
FIRST FLOOR	196.96	---	196.96
HEAD ROOM	41.00	41.00	---

For Naaval Properties And Developers LLP
[Signature]
Partner


APPLICANT :-
[Signature]
M MEYAPPAN, A.I.A
COUNCIL OF ARCH REG. NO. CA/2019/117339
CHENNAI CORPN. REG. NO. RA02782021
CHETTINAD DESIGN
31/14 CENOTAPH ROAD 1st STREET
ALWARPET, CHENNAI - 600 018.

ARCHITECT :-
[Signature]
C. KANNAN, B.E., (Structure)
Structural Engineer,
DTP Reg. No. CGLRGN/SE/171905/052
Door No: 21, 4th Main Road,
Indira Nagar, Chennai - 600 020.


STRUCTURAL ENGINEER :-
[Signature]
REGISTERED ENGINEER :-
GEO TECH ENGINEER:-
[Signature]
REGISTERED Geo-Tech Engineer
Regn. No: CGLRGN/RGTE/2019/08/012
Apple Ridge Apartments, Sri Ram Nagar,
Hosurpet, SALEM DISTRICT

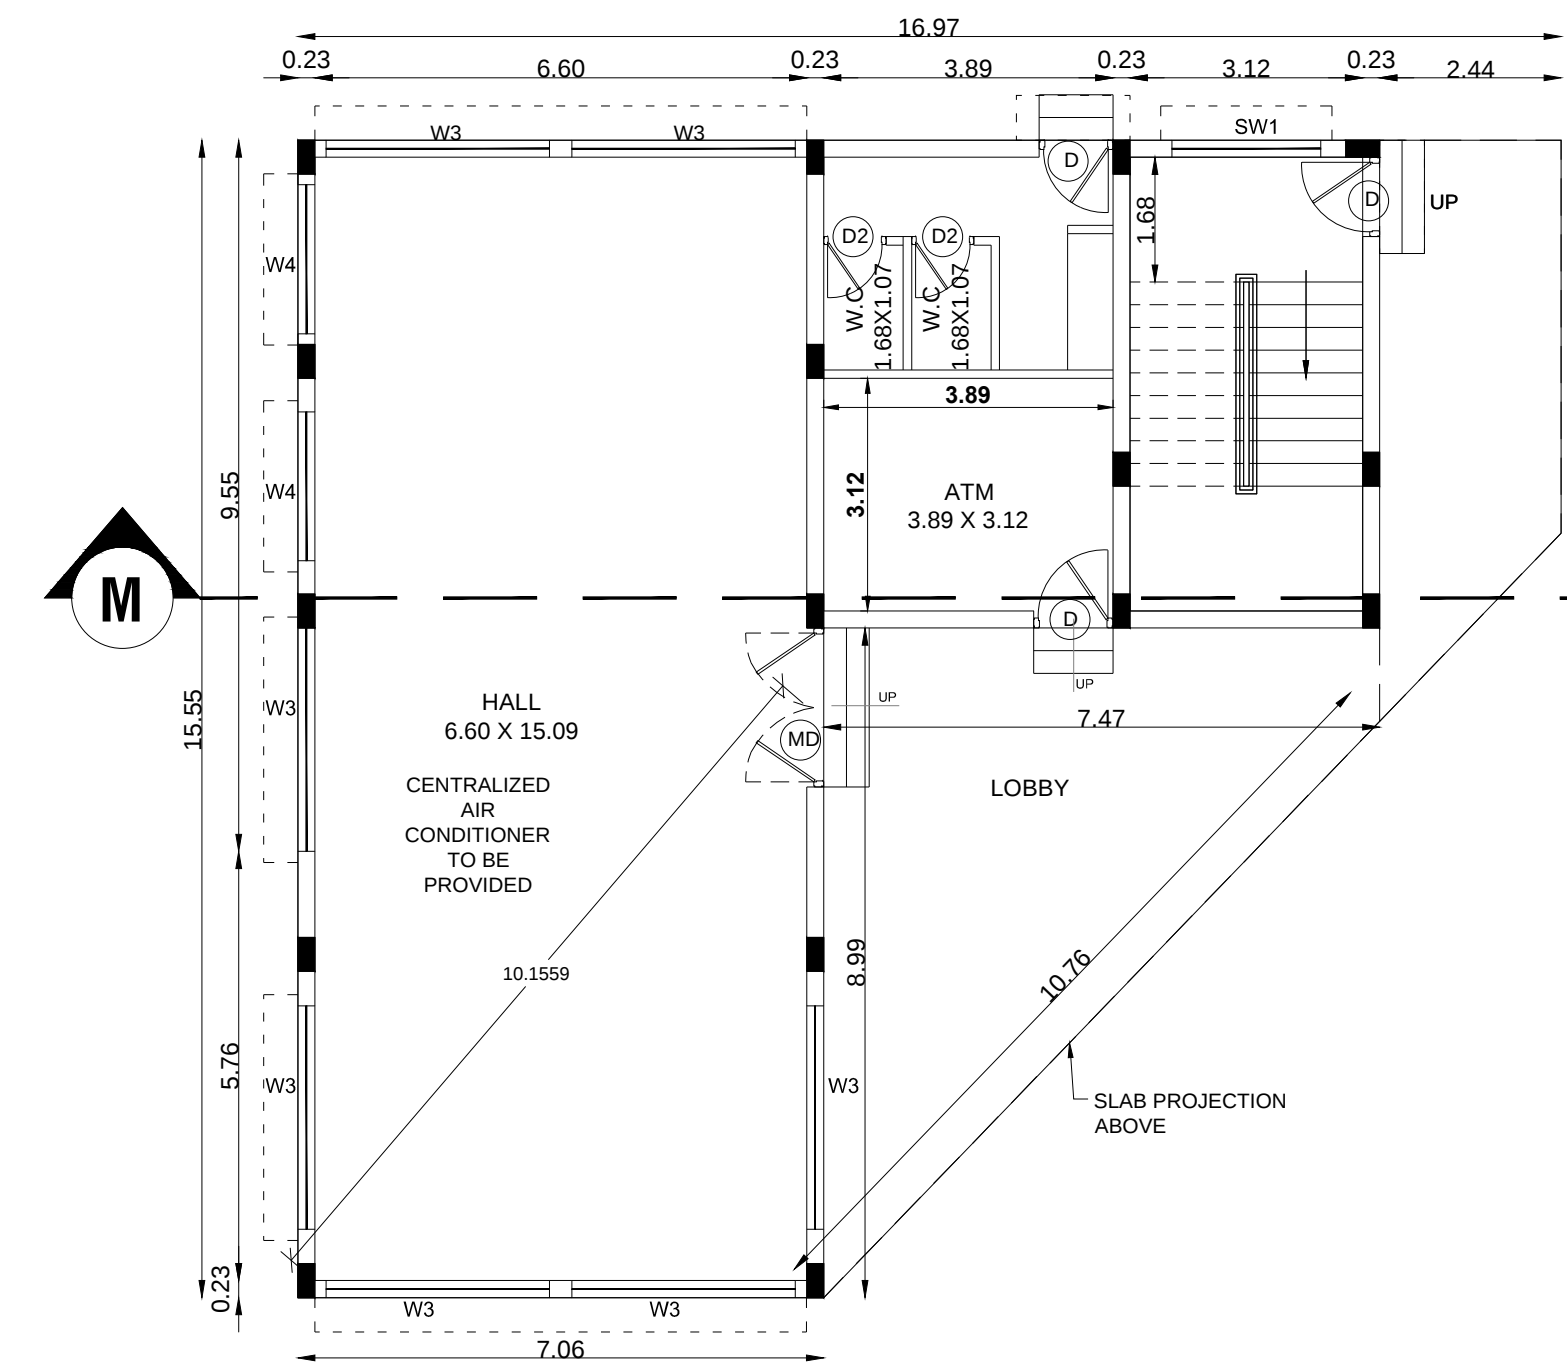


GROUND FLOOR PLAN
(AMENITIES BLOCK / CLUB HOUSE 1)

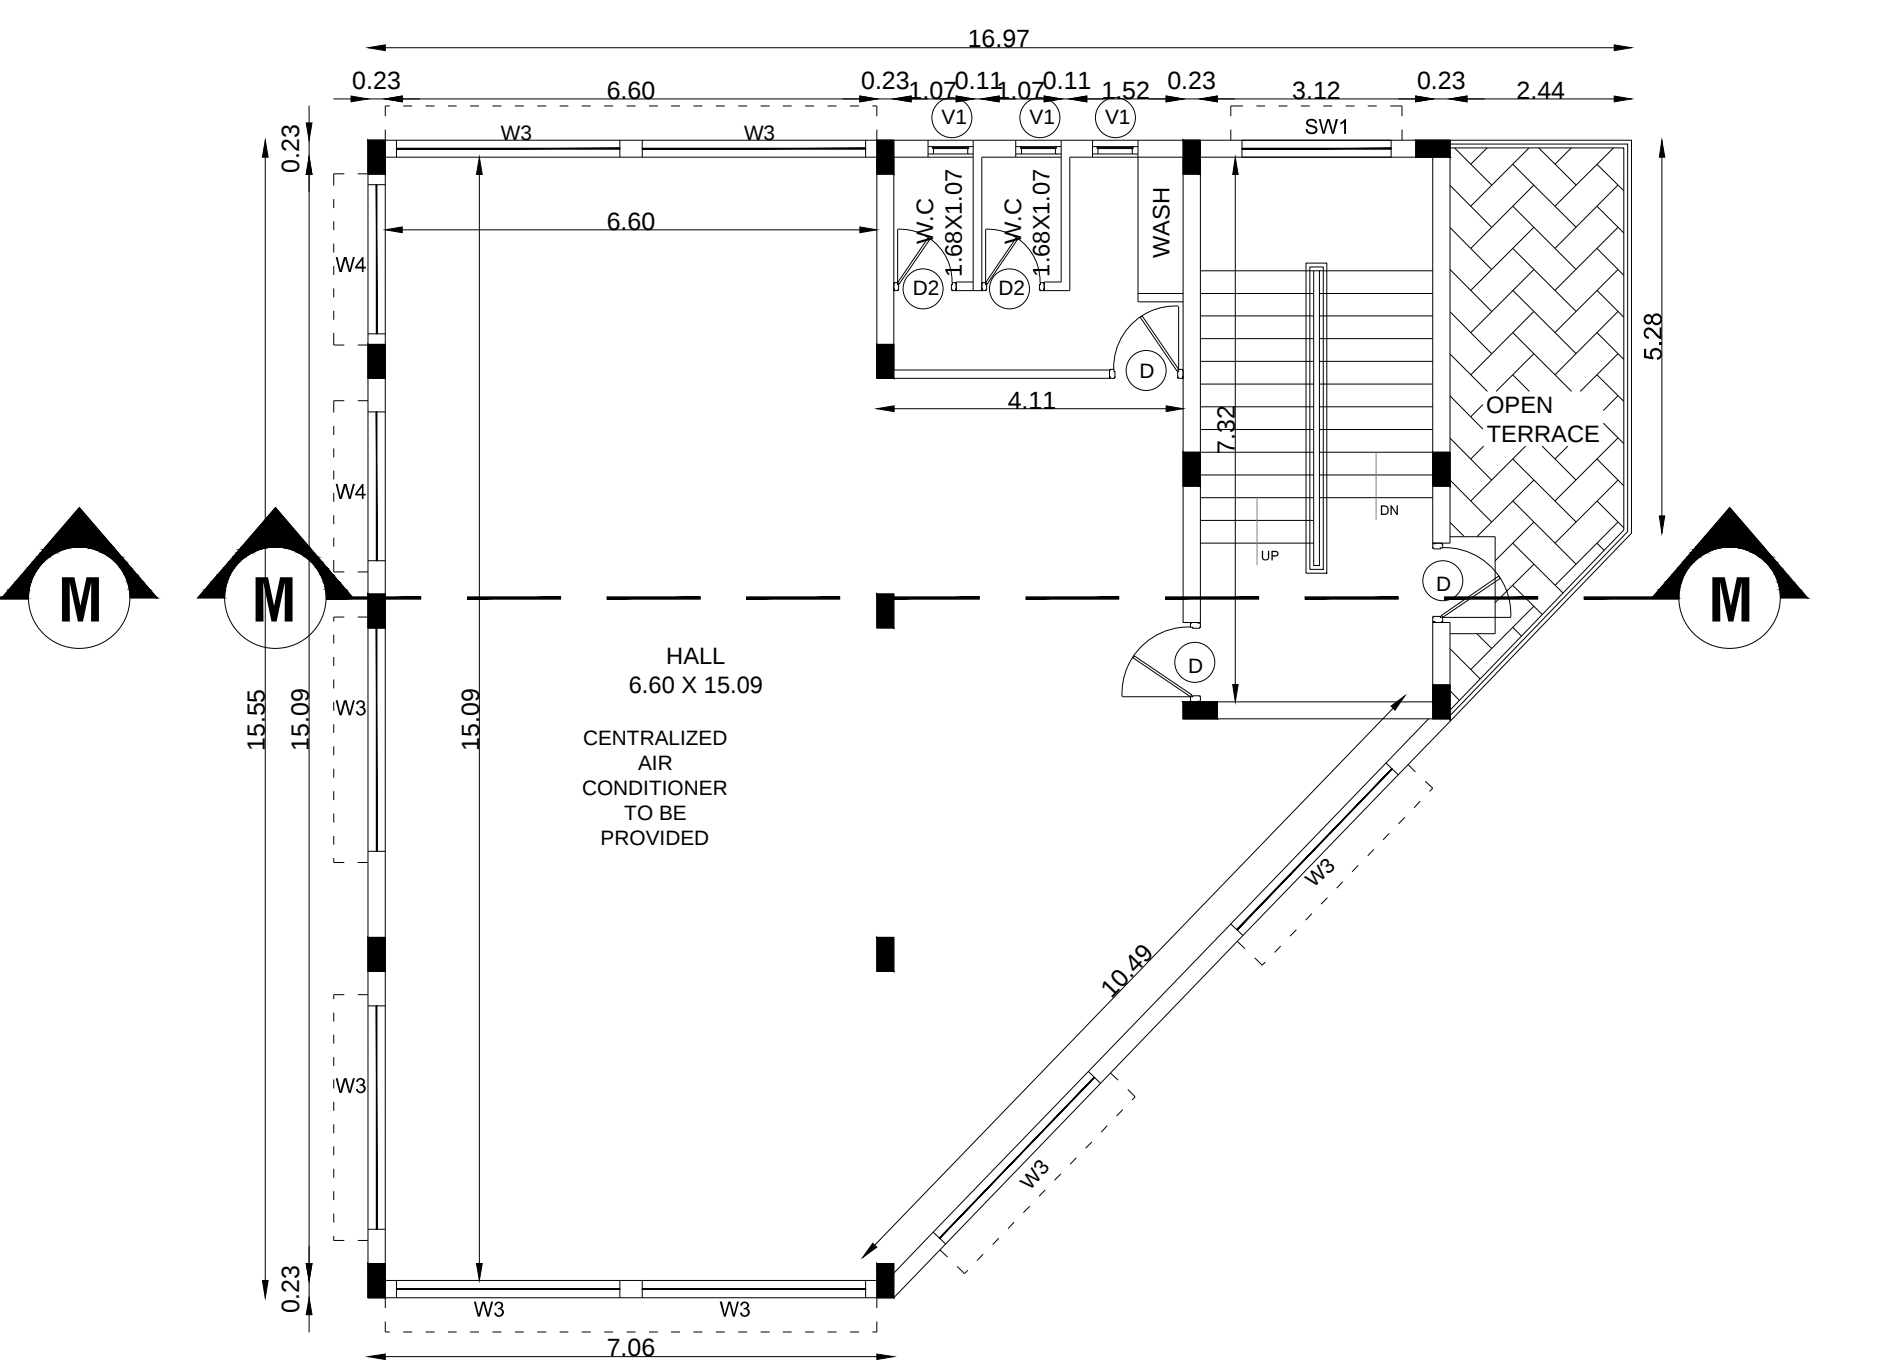

FIRST FLOOR PLAN
(AMENITIES BLOCK / CLUB HOUSE 1)

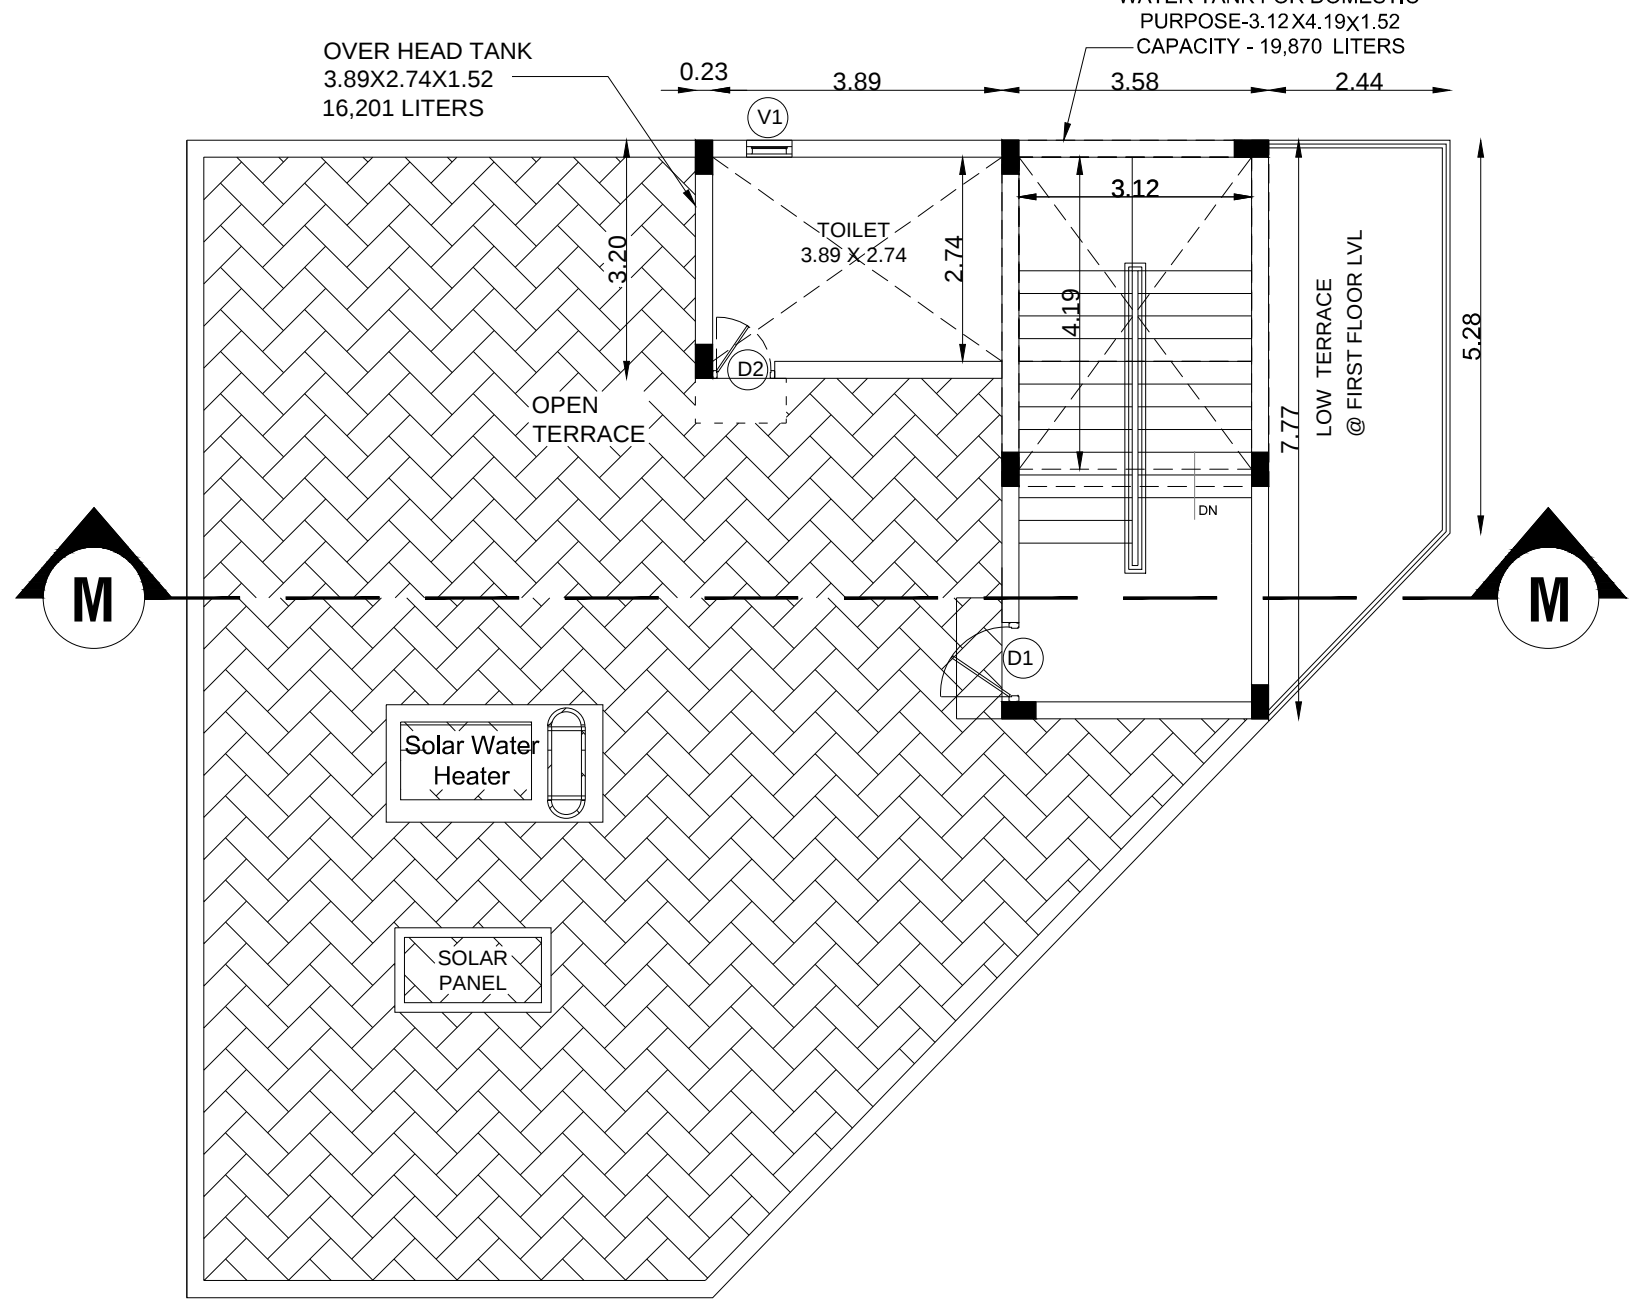


TERRACE FLOOR PLAN
(AMENITIES BLOCK / CLUB HOUSE 1)

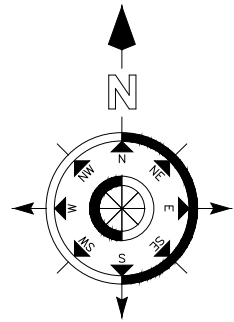

DETAILS OF JOINARIES.

DESCRIPTION	METERS
MD - MAIN DOOR	1.22 X 2.29
D2 - DOOR	0.76 X 2.10
W1 - WINDOW	1.22 X 1.52
V1- VENTILATOR	0.61 X 0.91

DETAILS OF EARTHQUAKE :

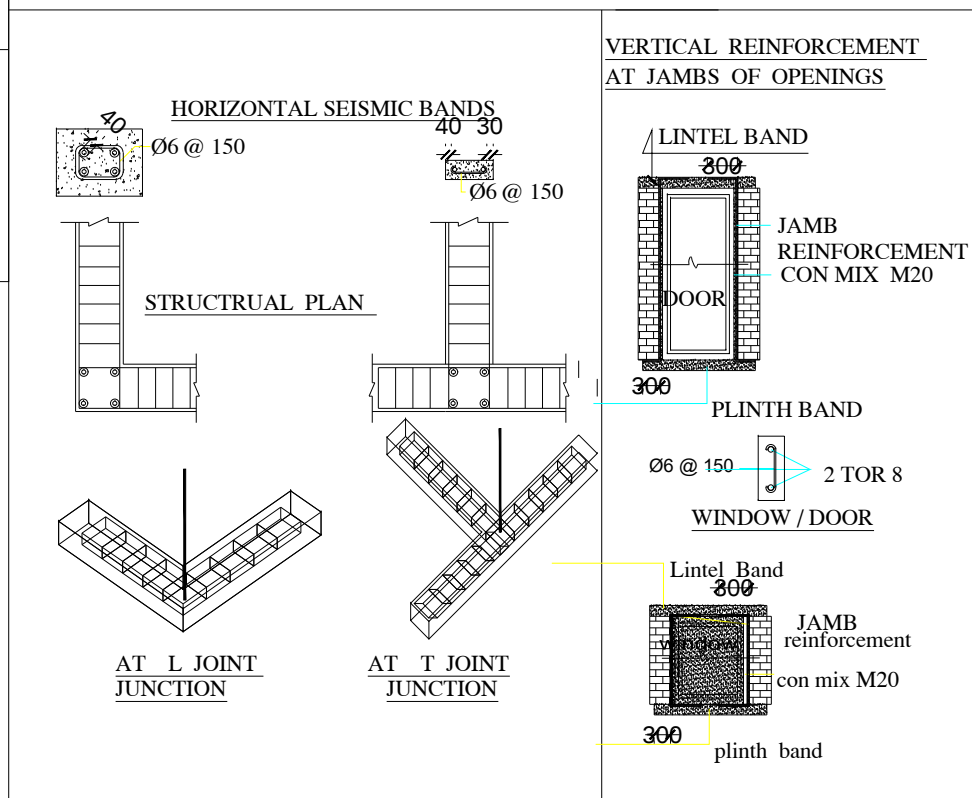

DETAILED PLAN SHOWING THE PROPOSED CONSTRUCTION OF RCC ROOF GROUND FLOOR BUILDING (ASSOCIATION ROOM) IN S.F.NO.65/10A OF MURUNGAPATTY VILLAGE & PANCHAYAT, VEERAPANDI PANCHAYAT UNION, SALEM WEST TALUK & SALEM DISTRICT.

APPLICANT:-
M/s.NAAVAL PROPERTIES AND DEVELOPERS LLP

PLOT NO	Floor area (Sq.m.,)	Deduction O.T.S or Non FSI Area(Sqm)	FSI Area (Sq.m.,)
---------	---------------------	--------------------------------------	-------------------

ASSOCIATION ROOM - CLUB HOUSE 2

GROUND FLOOR	74.29	---	74.29
--------------	-------	-----	-------

For Naaval Properties And Developers LLP
[Signature]
Partner

APPLICANT :-

[Signature]
M MEYYAPPAN, A.I.I.A
COUNCIL OF ARCH REG. NO. CA/2019/117339
CHENNAI CORPN. REG. NO. RA002782021
CHETTINAAD DESIGN
31/14 CENOTAPH ROAD 1st STREET
ALWARPET, CHENNAI - 600 018.

ARCHITECT :-

[Signature]
C. KANNAN, B.E., M.E., (Structure)
Structural Engineer,
DTCP Reg. No. CGLRGN/SE/G-11/19/05/052
Door No: 21, 4th Main Road,
Indira Nagar, Chennai - 600 020.

STRUCTURAL ENGINEER :-

[Signature]
Er. A. Hari Kumar, M.E., M.Sc., A.M.E., A.
Structural Eng. Chartered Eng (I), Approved Value
TN.Govt. Registered Professional of DTCP (RNTDA)
Name of Professional: R.E. R.S.E. C.E. B.Q.A. R.D.
Grade: II I I II
Reg No: 01/2019 11/2022 04/2019 02/2019 15/2022
CIVIL TBC, Door No:21, 4th Floor, Bagalur BUDCO Road,
THIRU PRAKASAM THIRU THIRU, Bagalur Road, Hosur - 635 109
Mail ID: civilh201@gmail.com, civilh201@gmail.com
Cell: 95243 20261, 94899 84418

REGISTERED
ENGINEER :-

[Signature]
GANAPATHI, M.B.S.H. M.B.S.H.
Registered Geo-Tech Engineer
Regn. No: CGLRGN/RGTE/2019/08/012
Apple Ridge Apartmentm, Sri Ram Nagar
Madhavaram SALEM 636 014

GEO TECH
ENGINEER:-

