


PLAN SHOWING THE PROPOSED CONSTRUCTION OF RESIDENTIAL BUILDING AT S.NO: 3/201B
PATTA NO: 2350, PLOT NO:118, BAKIYA NAGAR, NELMUDIKAIRAI GROUP, THIRUPPUVANAM
TOWN PANCHAYAT, WARD NO:1, SIVAGANGAI DISTRICT.


TOWN AND COUNTRY PLANNING DEPUTY DIRECTOR R.O.C.NO:2796/2017/SVG.ZONE-4, DATE:13.12.2017
TOWN AND COUNTRY PLANNING COMMISSIONER R.O.C.NO:482/2017/A1, DATE:09.02.2018,
REGULARISATION OF APPROVED LAYOUT ORDER NO:4/2017-2018

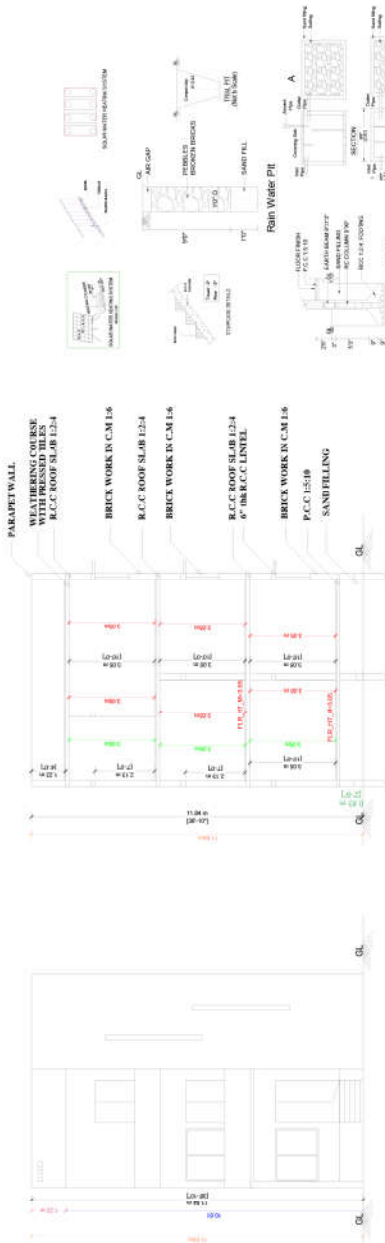

ELEVATION

SECTION ON 'A-A'

FOUNDATION DETAILS

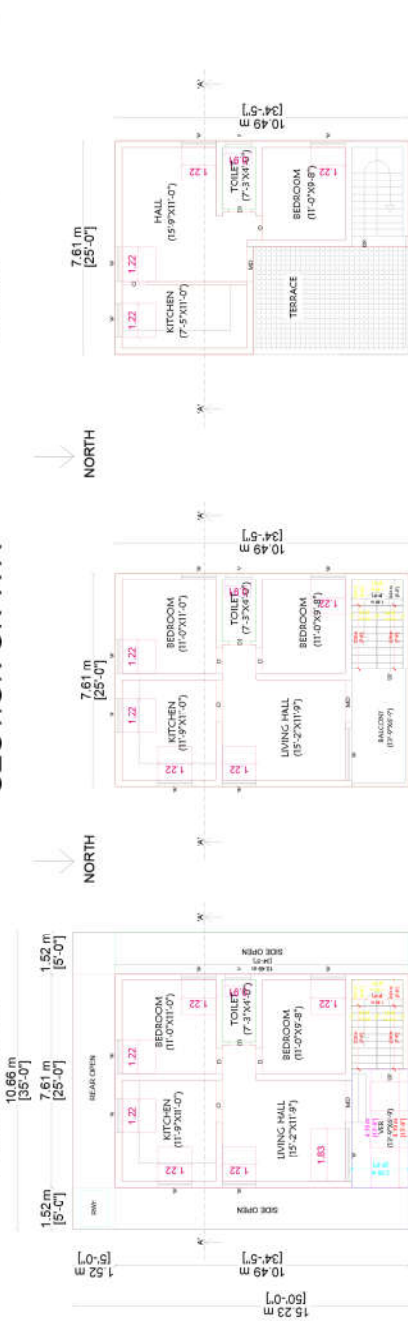


OWNER NAME : P.ANUSUYADEVI

PRO.GROUND FLOOR PLAN

PRO.FIRST FLOOR PLAN

PRO.SECOND FLOOR PLAN

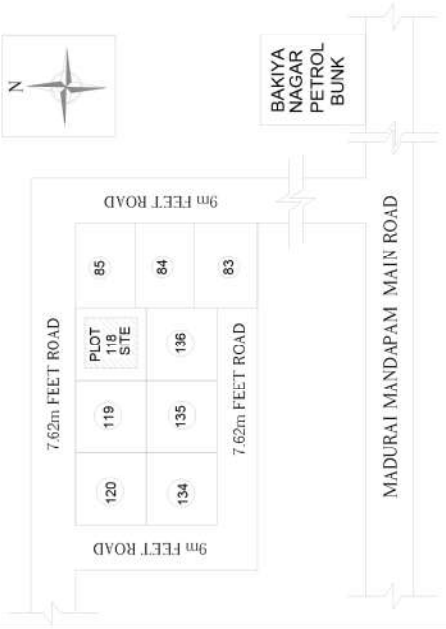

S.NO: 3/201B				SITE PLAN (N.T.S)			
AREA STATEMENT		FSI AREA		NON-FSI AREA		TOTAL AREA	
SQ.FT	SQM T	SQ.FT	SQM T	SQ.FT	SQM T	SQ.FT	SQM T
SITE AREA		---		---		1750.00	
GROUND FLOOR AREA		767.14		92.67		859.82	
FIRST FLOOR AREA		859.82		---		859.82	
SECOND FLOOR AREA		631.84		---		631.84	
TOTAL		2258.80		92.67		2351.48	
OPEN SPACE AREA		---		---		890.18	

FSI 209.85 SQM 1.29 % 2.0 %				NO OF CAR PARKING PROVIDED - 2NCS			
162.58 SQM							
S.No	Description	Feet	Meter	S.No	Description	Feet	Meter
D	Door	3'0" X 7'0"	0.91 X 2.13	W	Window	4'0" X 4'0"	1.21 X 1.21
D1	Door	2'6" X 7'0"	0.75 X 2.13	W1	Window	3'0" X 3'0"	0.91 X 0.91
O	Open	5'0" X 7'0"	1.52 X 2.13	V	Ventilator	3'0" X 2'0"	0.91 X 0.61

OFFICE USE:

HUNEST CONSTRUCTION

DRAWN BY :
ET. M.SIVASHANMUGAM

DATE :
SCALE : 1" = 11'6"

M. Sivasamy
ET. M.SIVASHANMUGAM, D.C.E.
Civil Engineering & Licensed Surveyor
1.8.5 No. MORE 2019 Madurai Corporation
4416, Rathinapathy Complex, opp to G
Madurai Mandapam Main Road
Thirupuvanam, Changanai-630 71
Cell : 97900 79928

P. Anusuyadevi
P.ANUSUYADEVI

ENGINEER :
APPLICANT :