



PLAN SHOWING THE PROPOSED CONSTRUCTION OF R.C.C ROOF RESIDENTIAL BUILDING GROUND FLOOR IN SURVEY NO:230/9A1A (NEW SURVEY NO:230/17B) PATTA NO:7623, PLOT NO:34 NEW WARD NO:1 NERU NAGAR ACCUKATTU STREET THIRUPATTUR TOWN PANCHAYAT THIRUPATTUR PANCHAYAT UNION (TALUK) SIVAGANGAI DIST, TAMILNADU.


OWNER: RAMJAN BEGAM .S
W/O.SITHIK

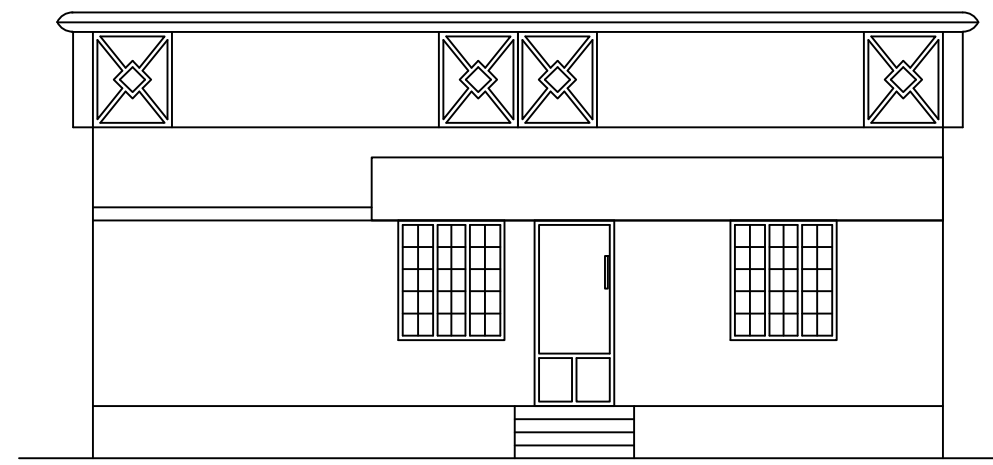


FRONT VIEW

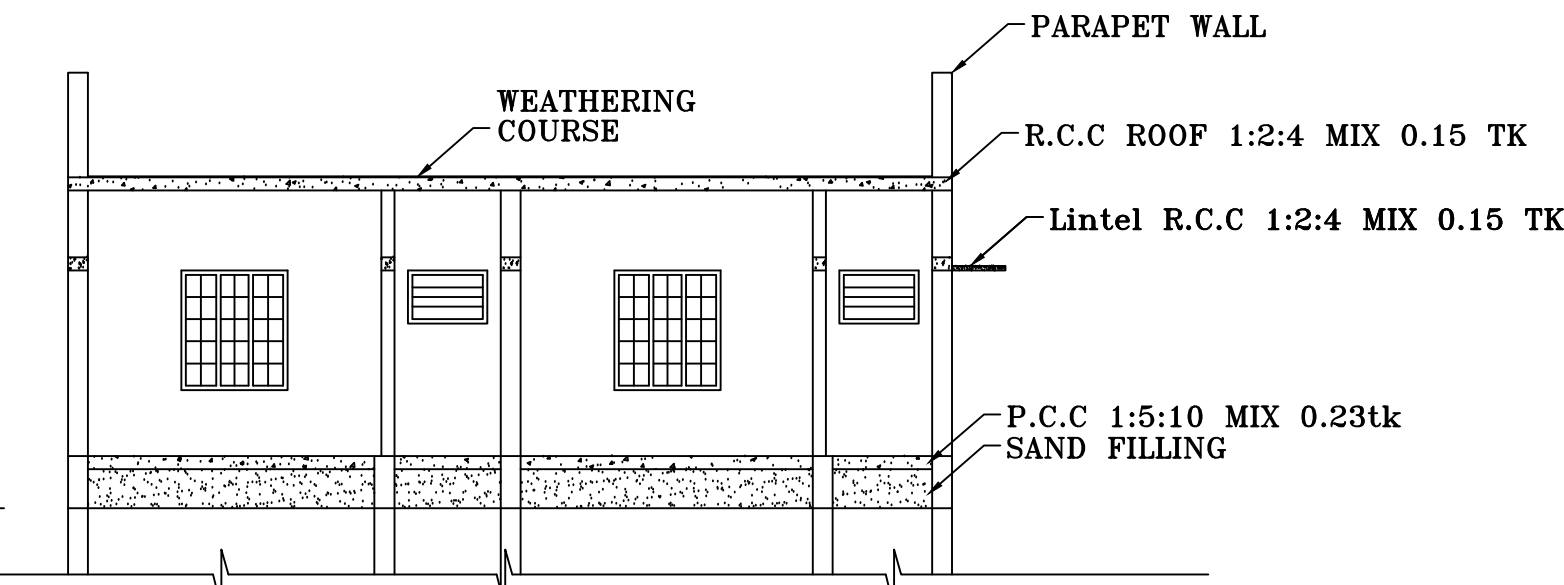


SECTION ON "AA"

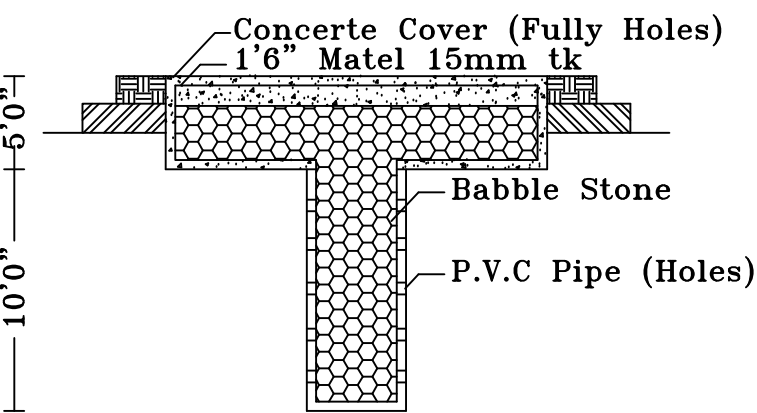


RAIN WATER
STOREAGE TANK

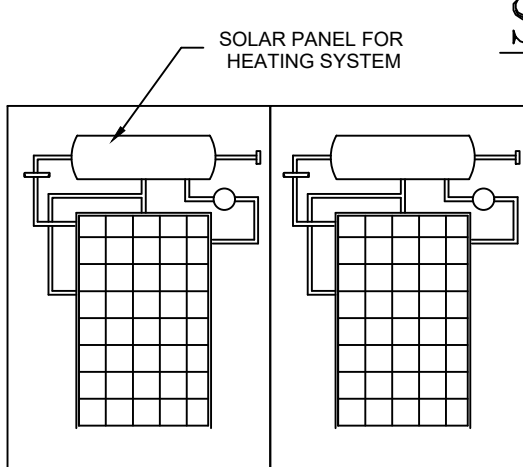


SOLAR HAETING SYSYTEM

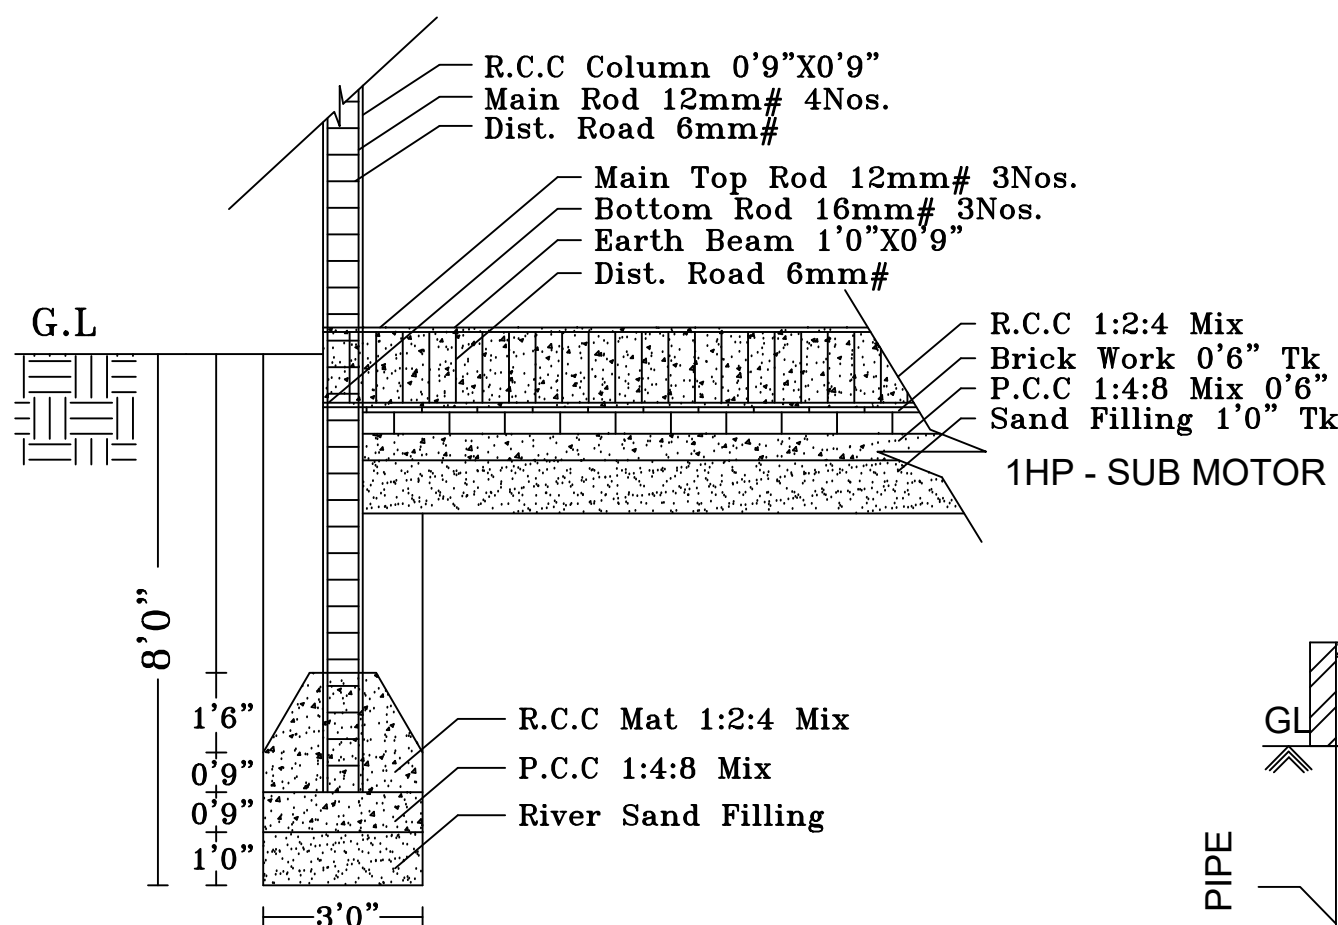


FOUNDATION DETAILS

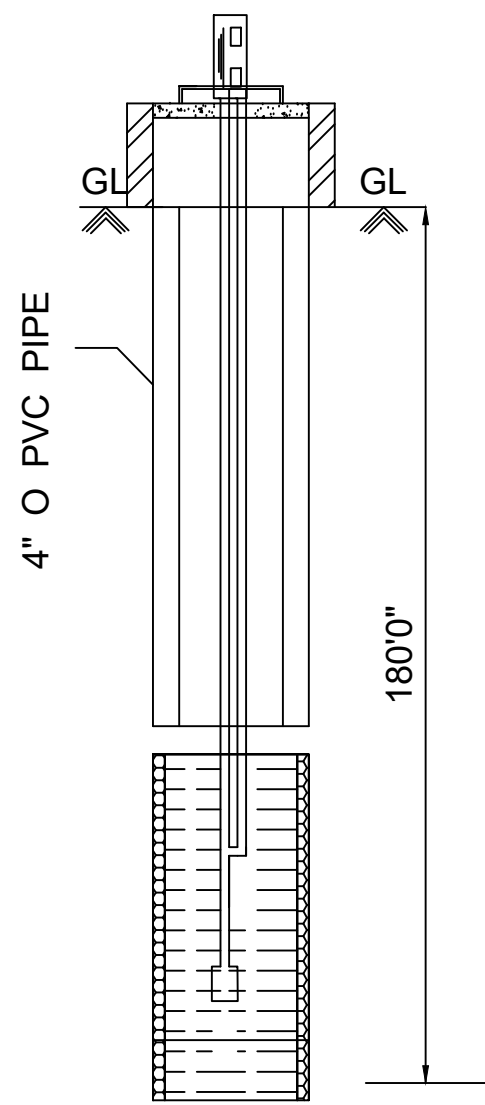


BORE WELL
DETAILES

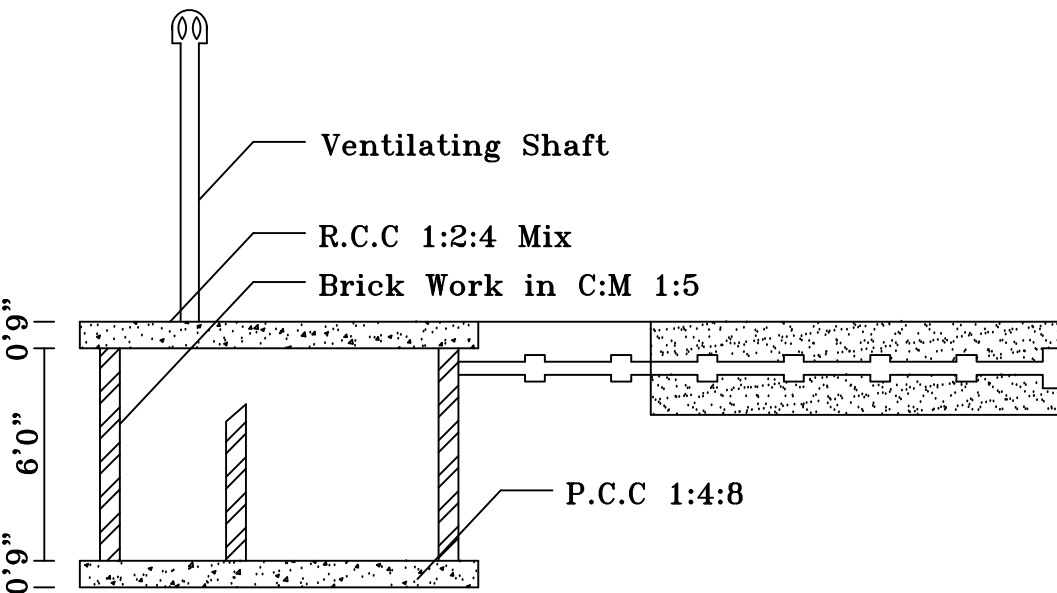

SECTION OF SEPTIC TANK


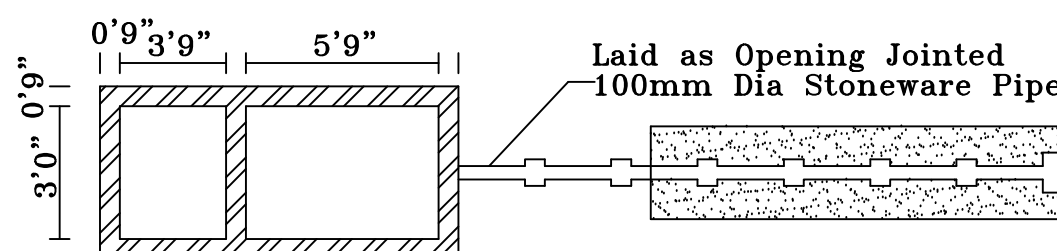


PLAN OF SEPTIC TANK

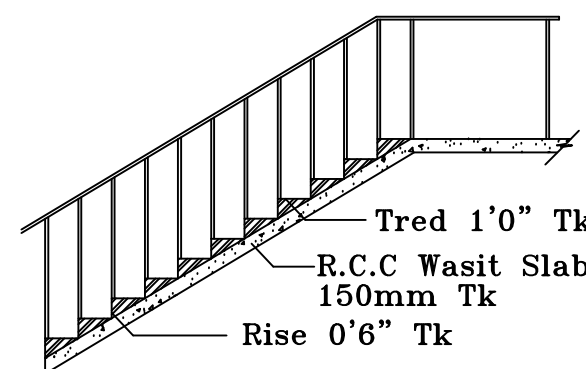

STEPS

KEY PLAN
NOT TO SCALE

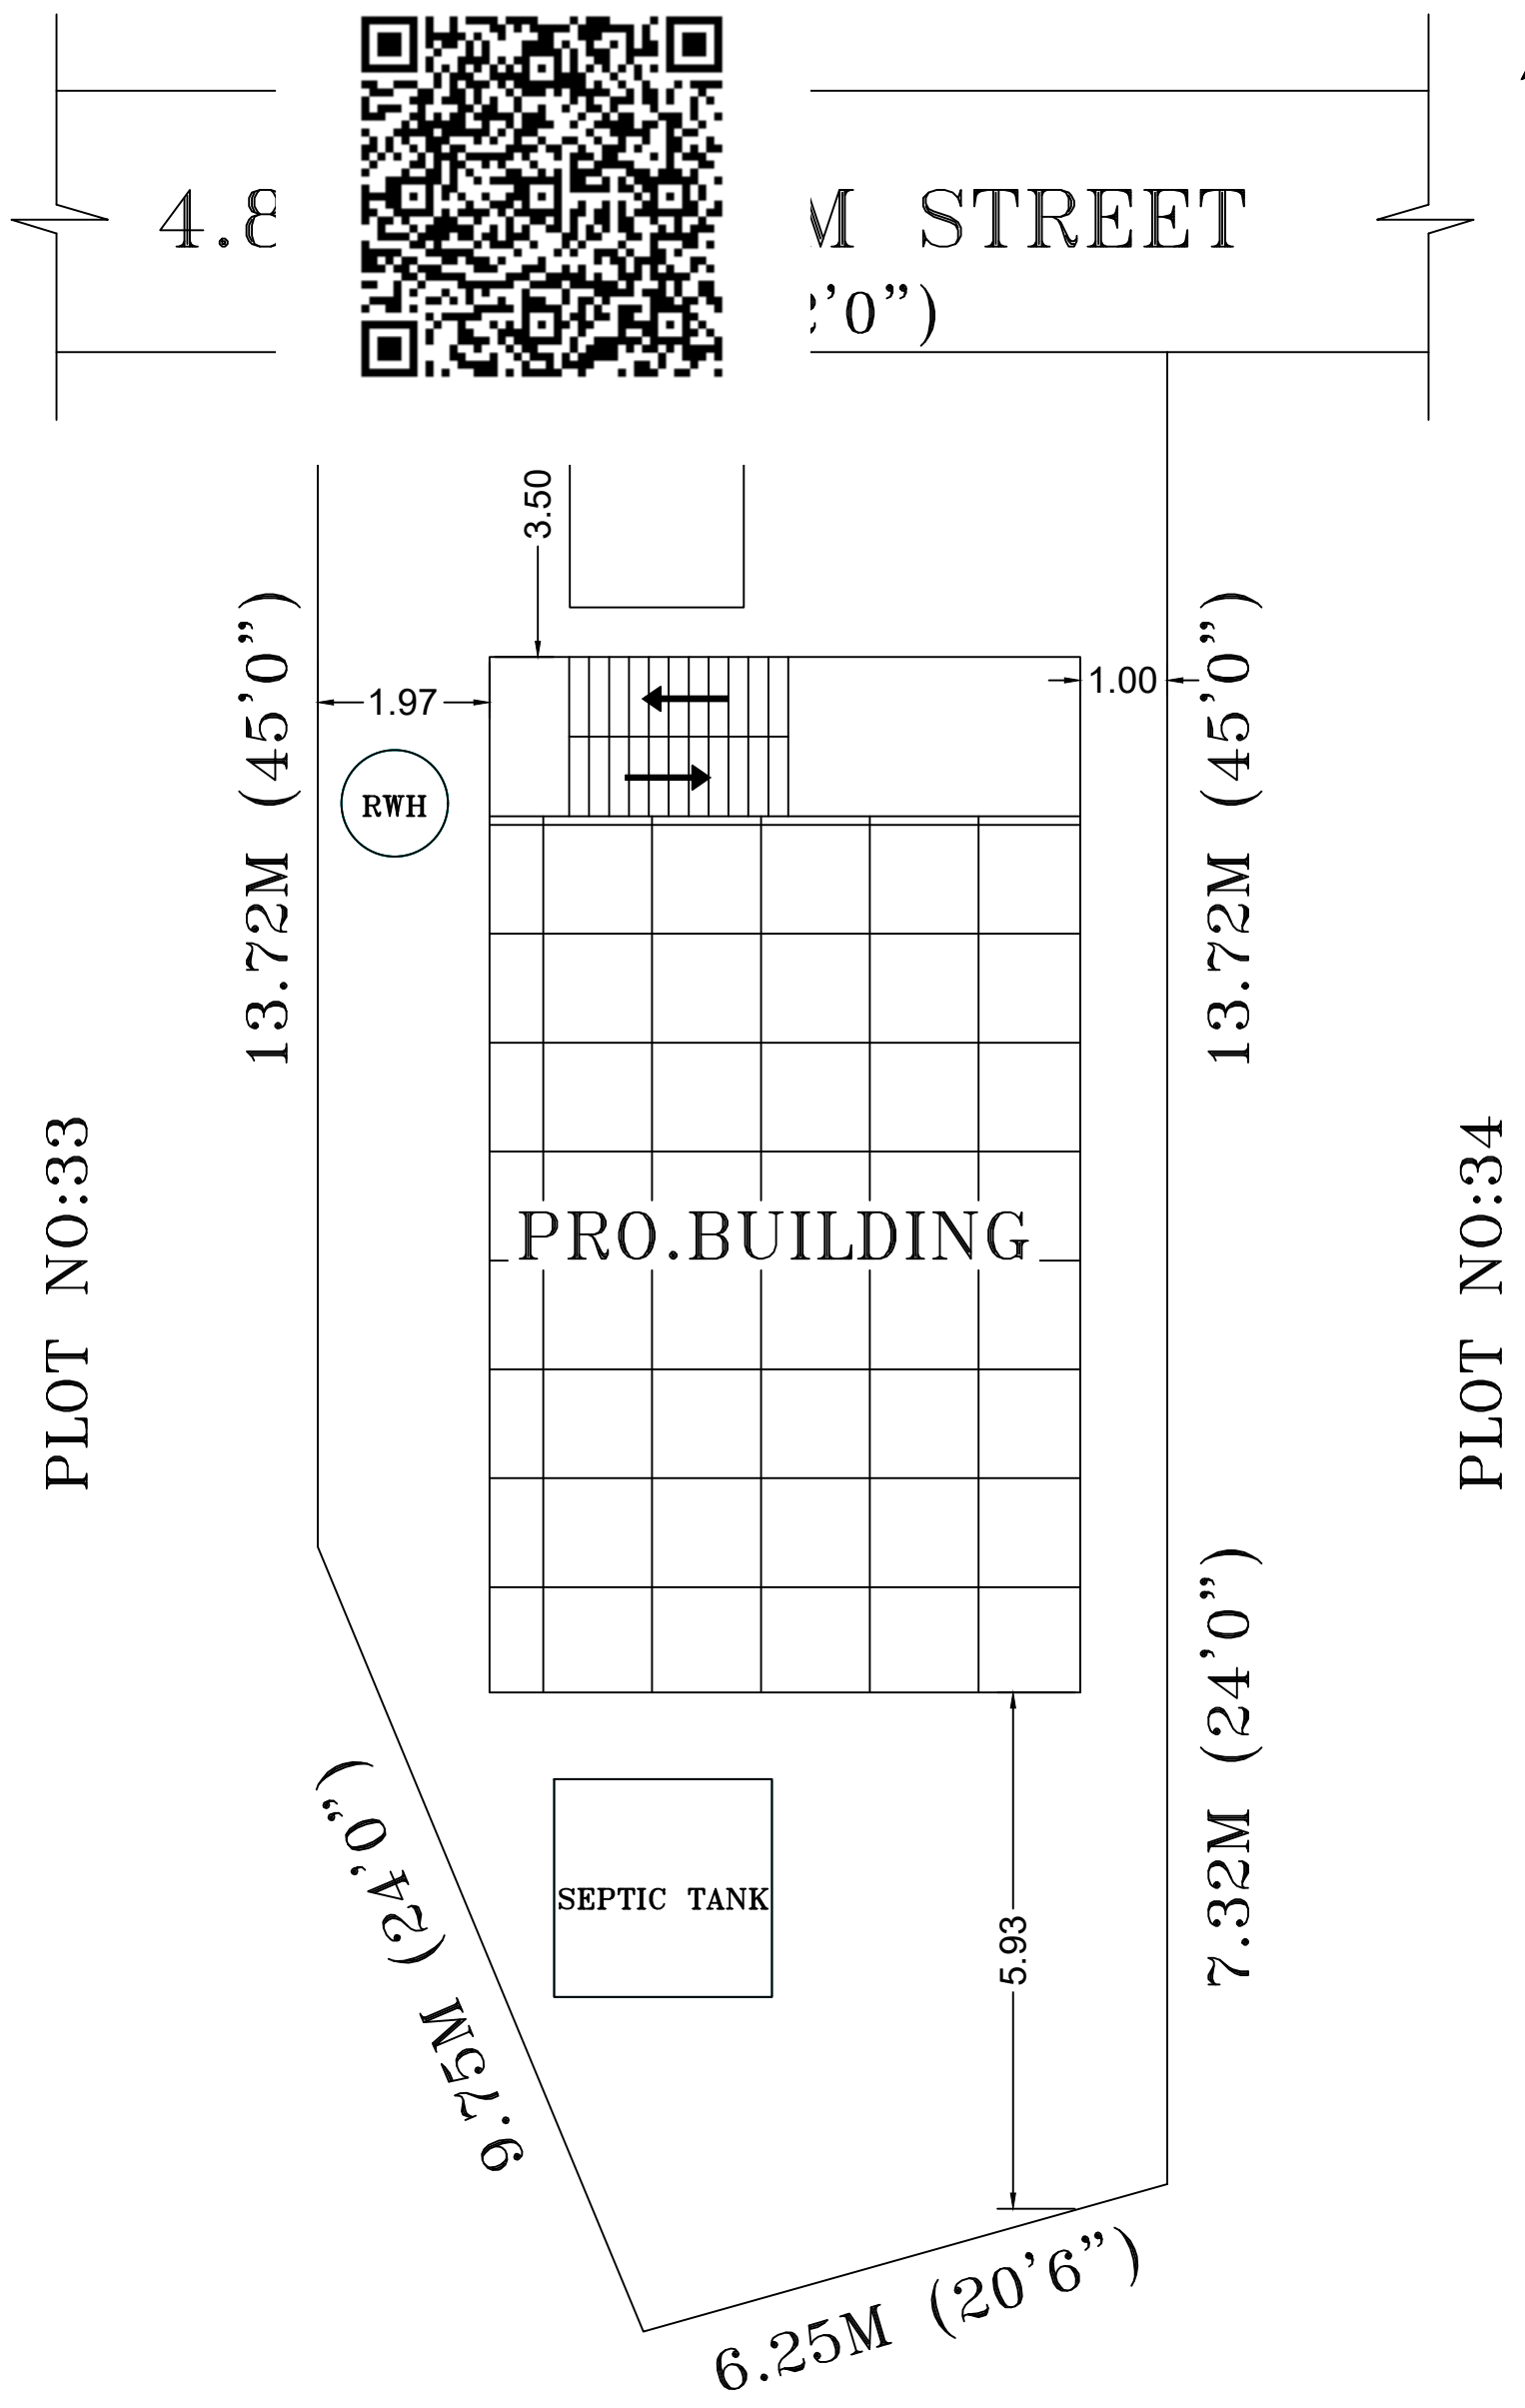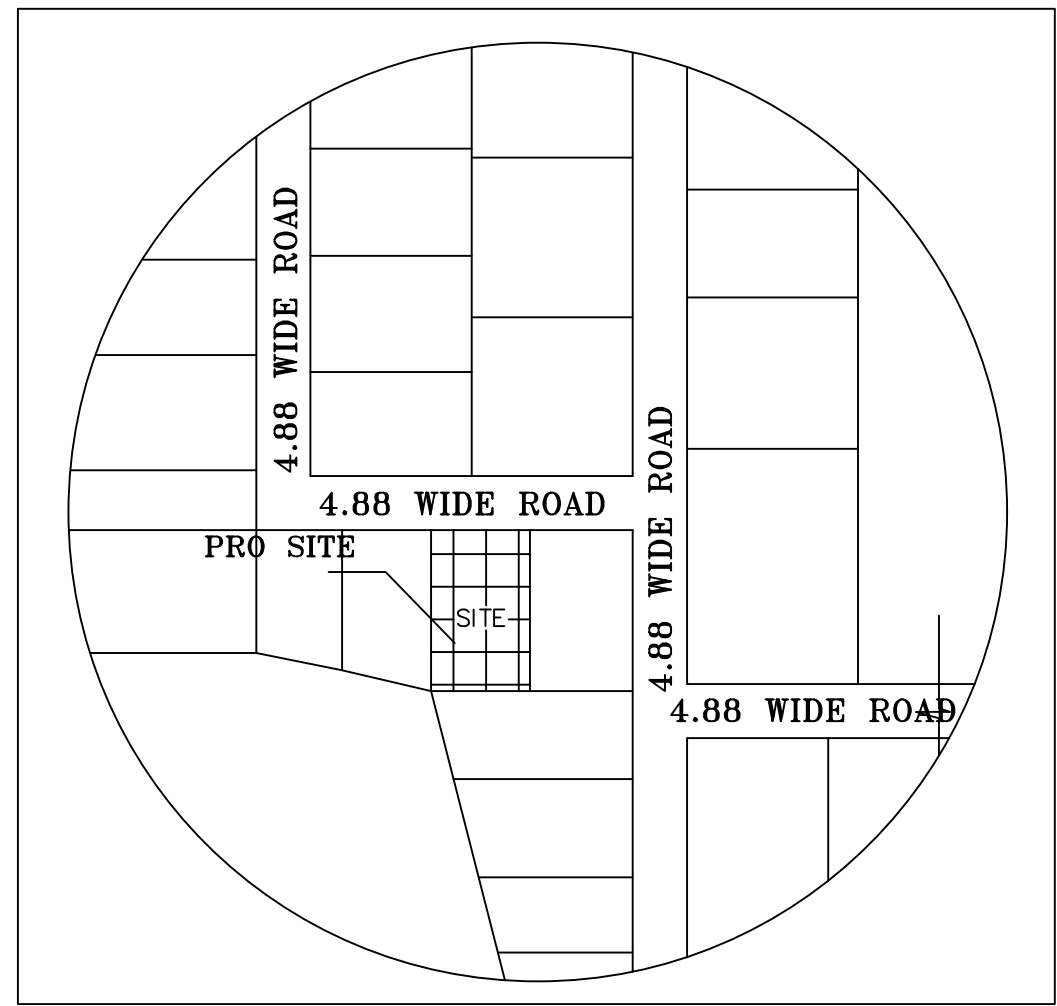

SITE PLAN
(SCALE 1:100)

OFFICE

AREA STATMENT

SL. NO	AREA (Sq.Mt) (PATTA)	AREA (Sq.Mt) (DOC.)	AREA (Sq.Mt) (SUPER IMPOSED PLOT)
1.	202.17	202.13	202.13

BUILTUP AREA PARTICULARS

SL. NO	FLOOR DETAILES	Sq.Ft	Sq.Mt
1.	As Per Doucment	2175.00	202.13
2.	Pro. Ground Floor	867.75	80.62
3.	Pro. First Floor	-	-
4.	Open Space Area	1307.25	121.49

FSI DETAILES	TOTAL BUILTUP AREA/PLOT AREA		
	80.62 202.13	VALUE 0.39	PERMISSIBLE 1

OWNER NAME & SIGN:-

S. Ramjan Begam

OWNER: RAMJAN BEGAM .S

ENGINEER

Ln. Er. A. ANANDHAKUMAR
M.E.(Structural), M.Sc.(Valuation), M.B.A.,
a.r.m. Structural Architect
Valuation & Planning Engineer
D. No: 6/7-12, Teacher Street
Thenmappattu, Thiruppattu - 630 211.
Cell: 9698443322, 8870862016
e-mail: am75anandh@gmail.com
varandh2020@gmail.com

SCHEDULE OF JOINERY

TYPE	DESCRIPTION	SIZE
M.D	Main Door	3'6"X8'0"
D	Door	3'0"X7'0"
D1	Door (P.V.C)	2'6"X7'0"
W	Window	4'0"X4'6"
H.W	Hor.Window	4'0"X4'6"
V	Ventilater	2'0"X1'6"

NOTE

1. Waste Water Will Be Utilised for Garden purposed only.
2. Rain Water Harvesting System Provided.