

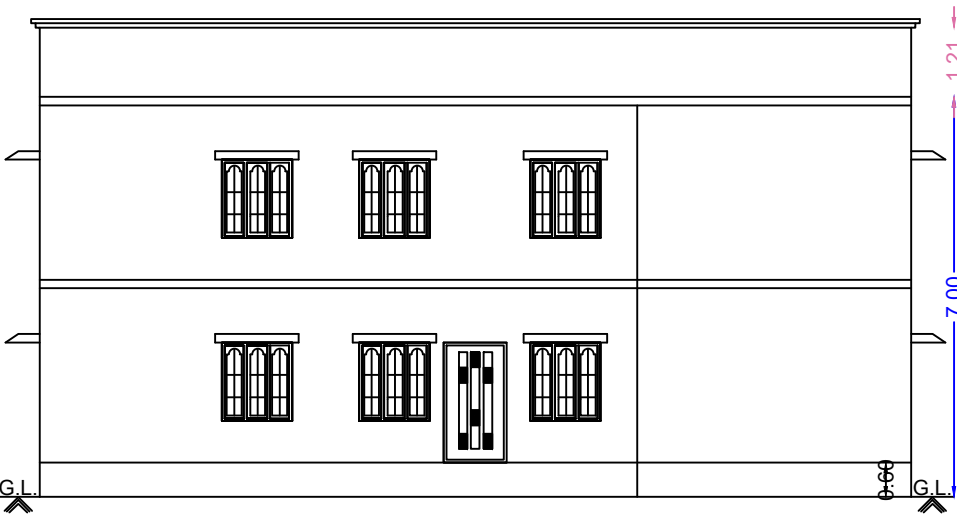
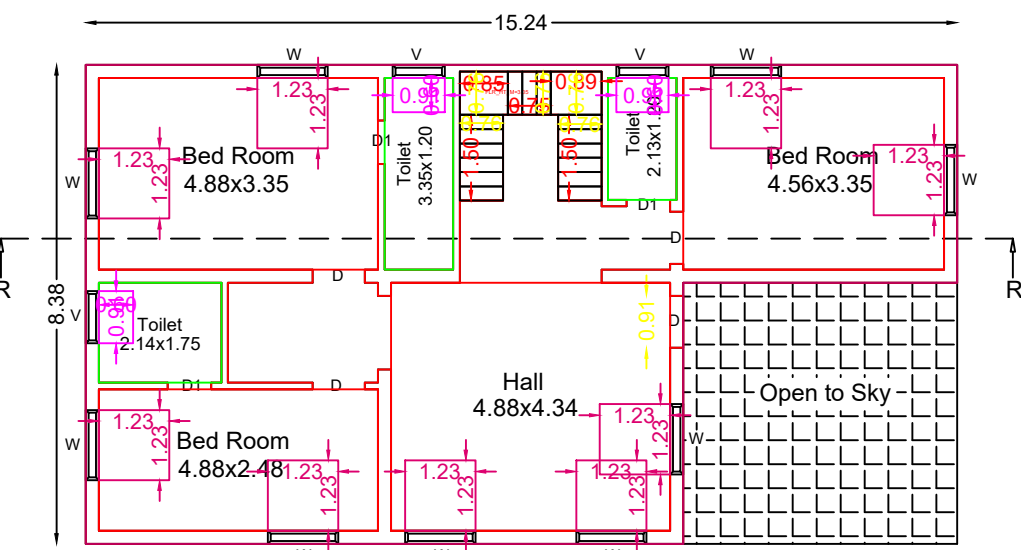


PLAN SHOWING THE PROPOSED GROUND & FIRST FLOOR CONSTRUCTION OF THE R.C.C ROOF RESIDENTIAL BUILDING OF BEARING IN NATHAM S.NO:433/11A, PAGAIVARAI VENDARAN, SOTHUGUDI GROUP, ILAYANGUDI TOWN PANCHAYAT, ILAYANGUDI TALUK & DISTRICT.


APPLICANT NAME : Mr.R.PANDI S/O RAMACHANDRAN.

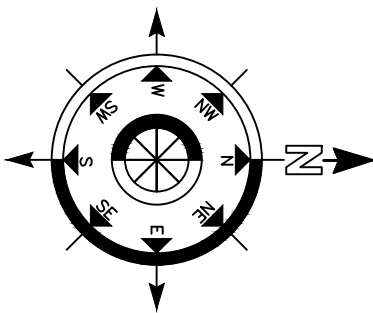


Front Elevation

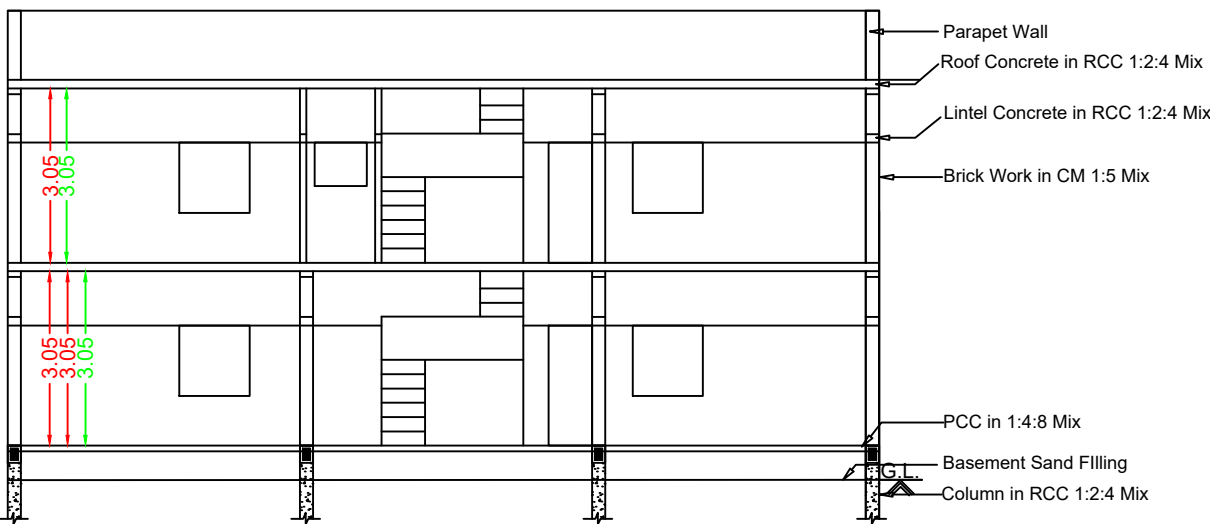






Pro.First Floor Plan

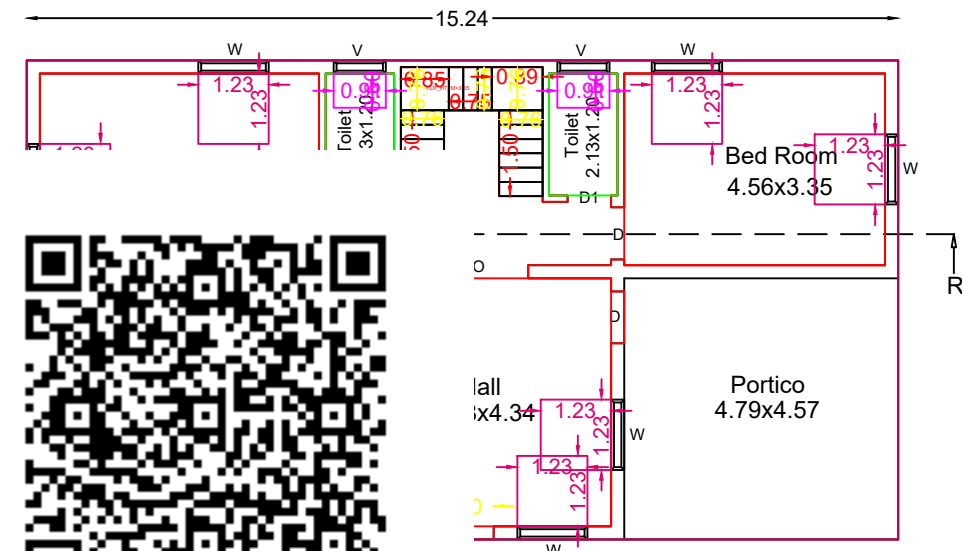


Floor Plan

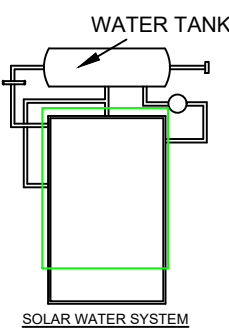

Section RR

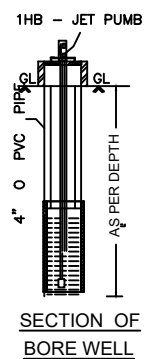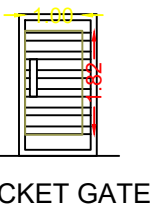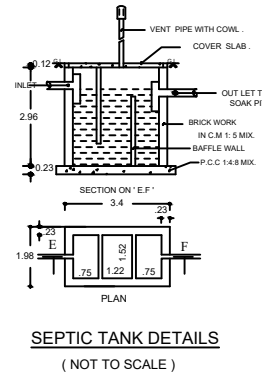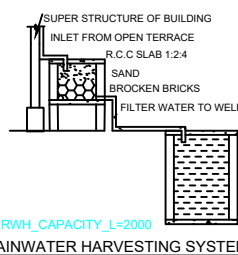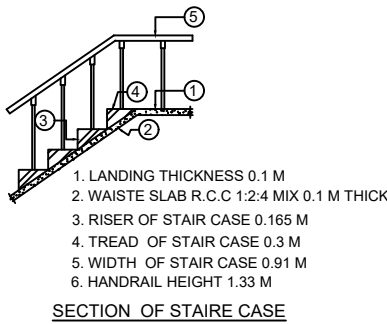


Property of Muthaiah Servai

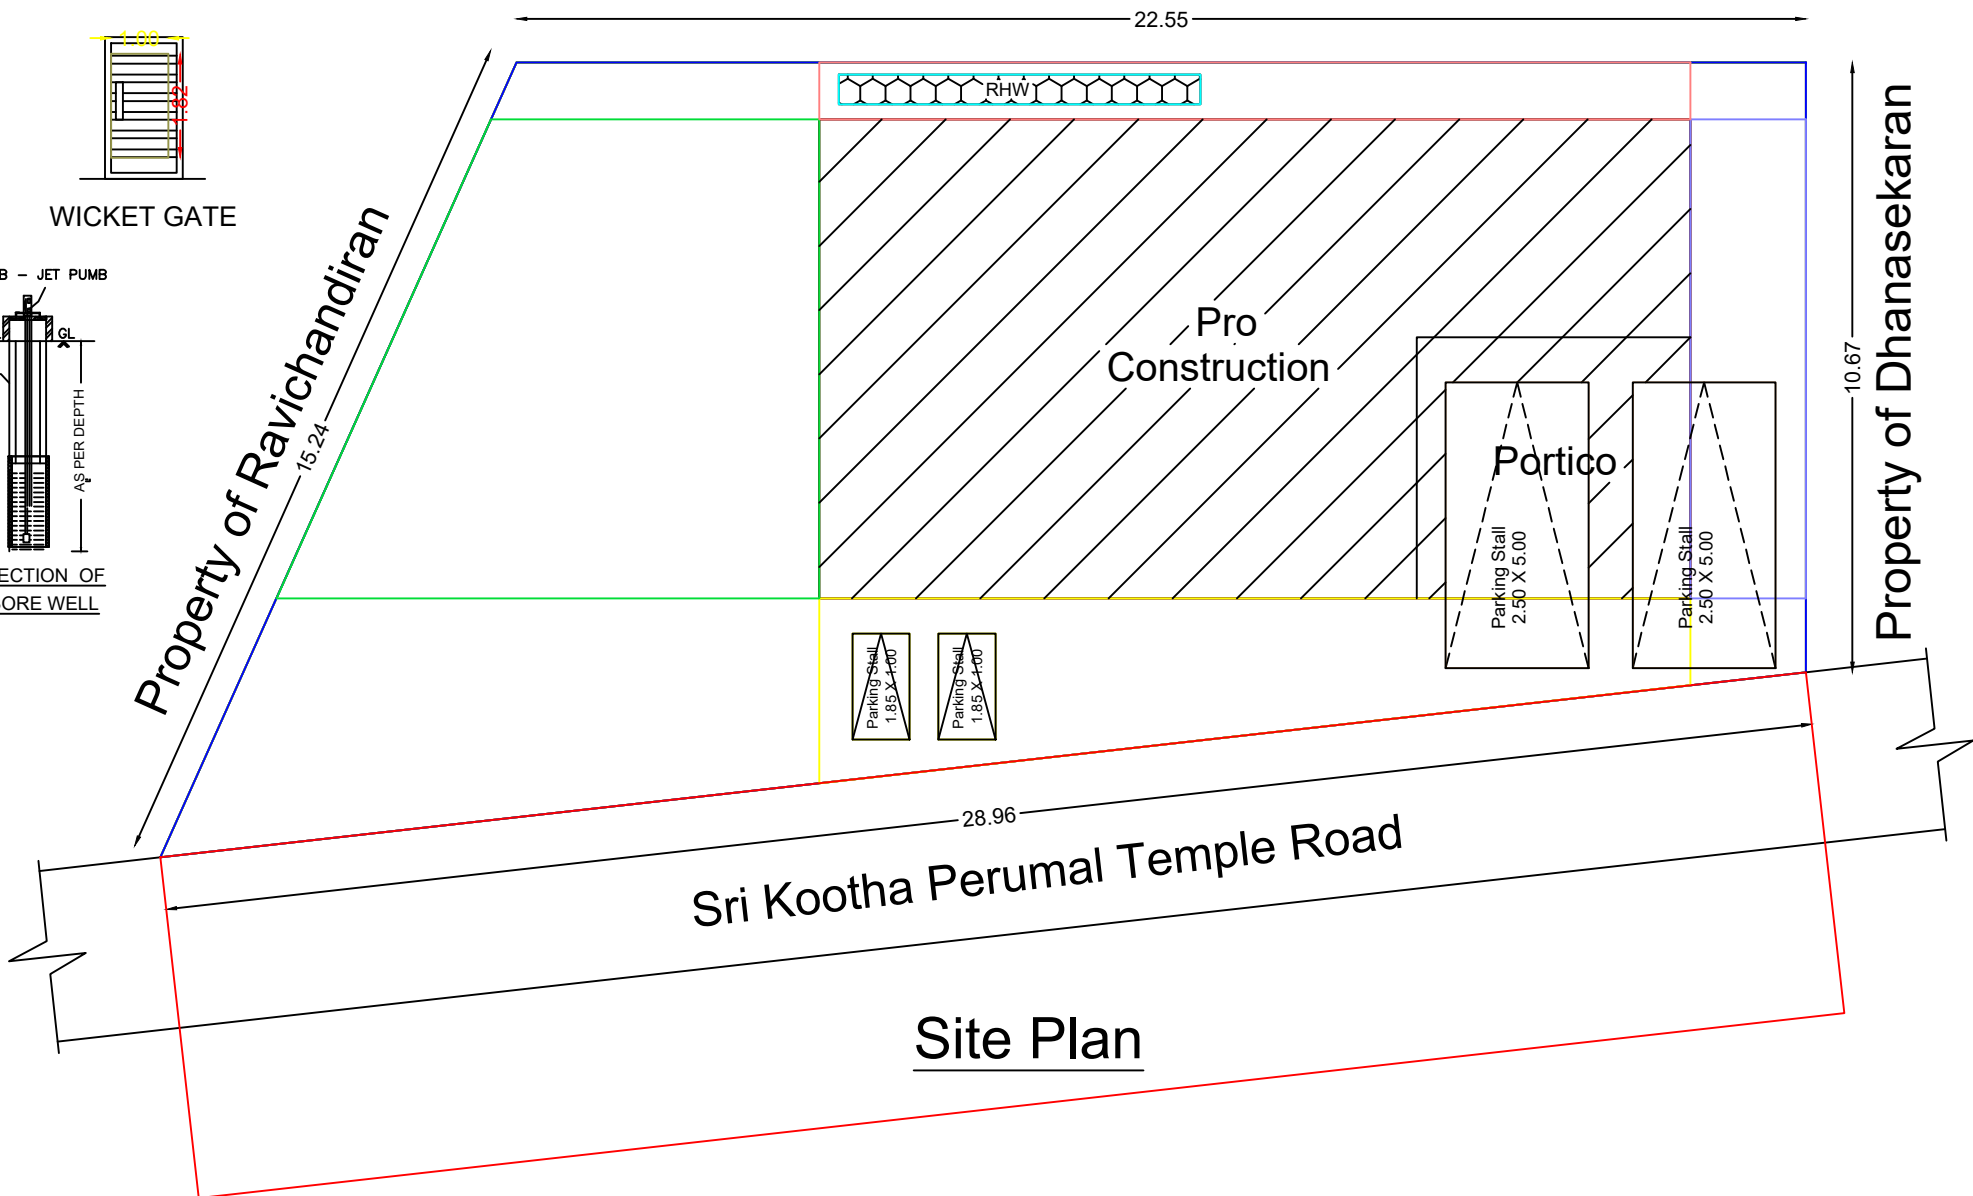

Site Plan

Topo Plan

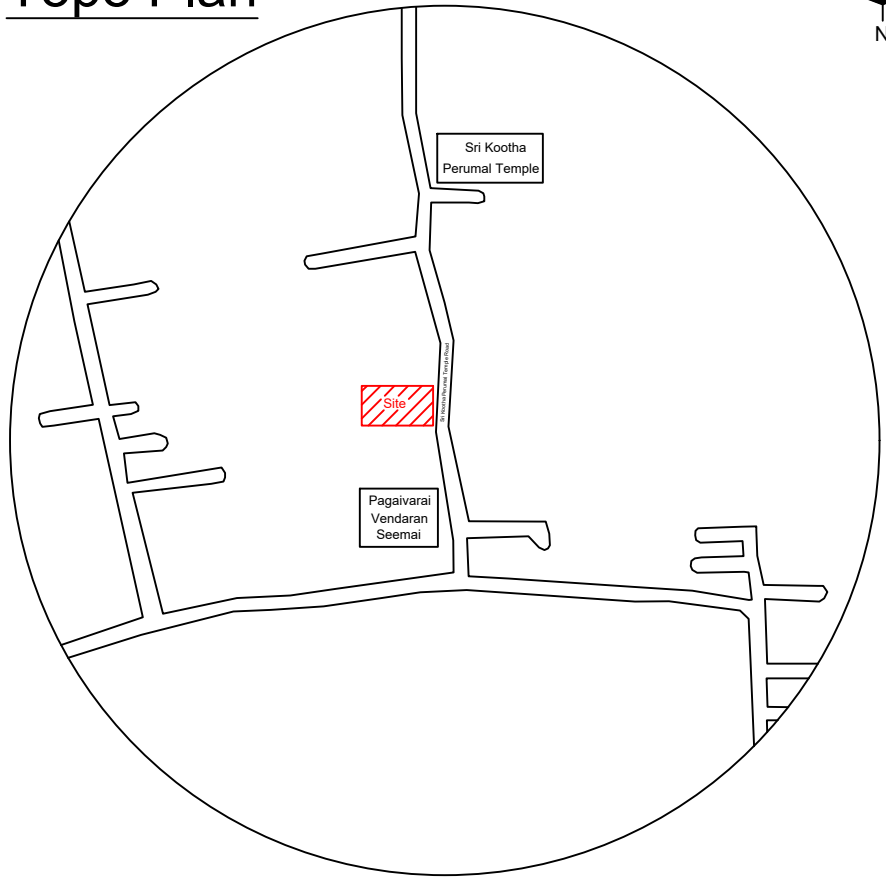

LEGEND	FEET	METRE
MD/DD DOOR	3'3"X7'0"	1.02X2.13
D DOOR	3'0"X7'0"	0.91X2.13
D1 DOOR	2'6"X7'0"	0.76X2.13
W WINDOW	4'0"X4'6"	1.22X1.37
V VENTILATOR	3'0"X2'6"	0.91X0.76

(Scale 1:100)	AREA DETAILS	
	In Sq.Ft	In Sq.Mt
Total Area (As Per Document)	3769.00	350.15
Pro.Ground Floor	1374.67	127.71
Pro.First Floor	1139.05	105.82
Open Space	2394.34	222.44

APPLICANT

Mr.R.PANDI S/O RAMACHANDRAN.

REGISTERED ENGINEER

M. Ramachandran

Er.M.MEERA MOHAIDEEN B.E.,
(Licensed Engineer / Reg No.1233)
Ilayangudi 630702, Sivagangai Dt
Cont : 9994367921