




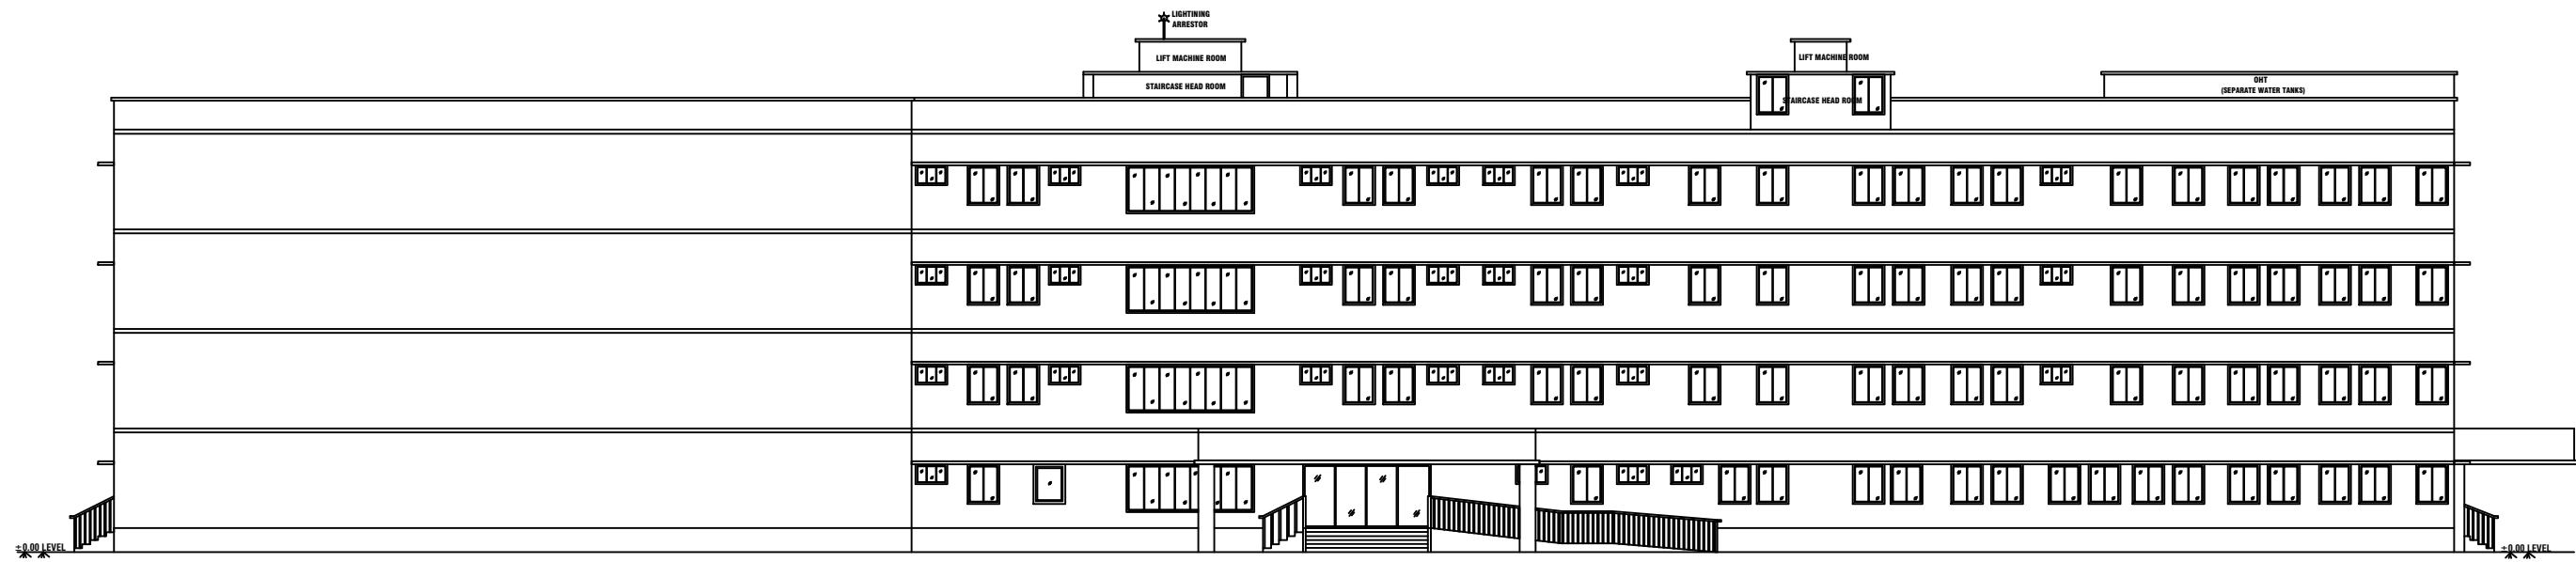


FRONT ELEVATION

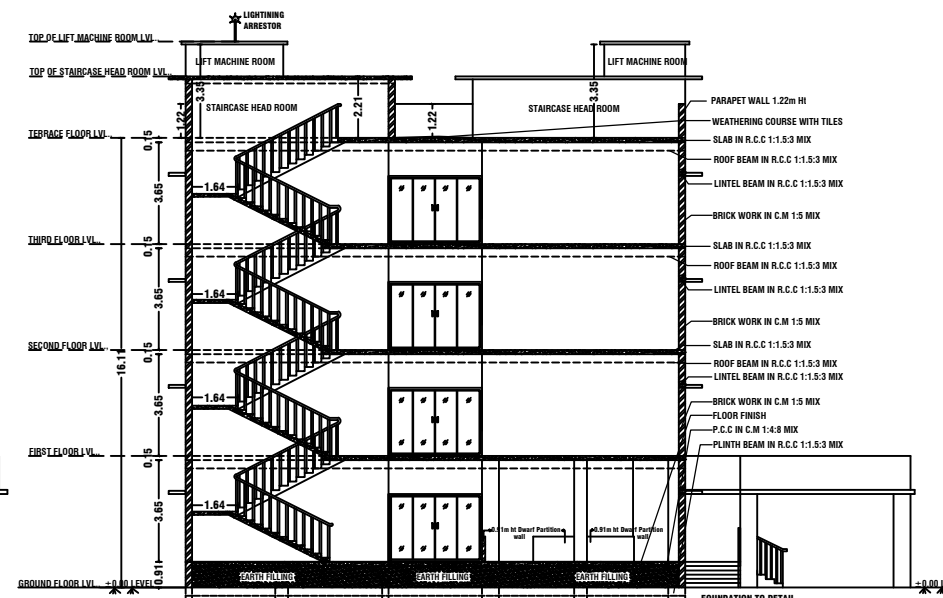


SECTION - 'A-A'

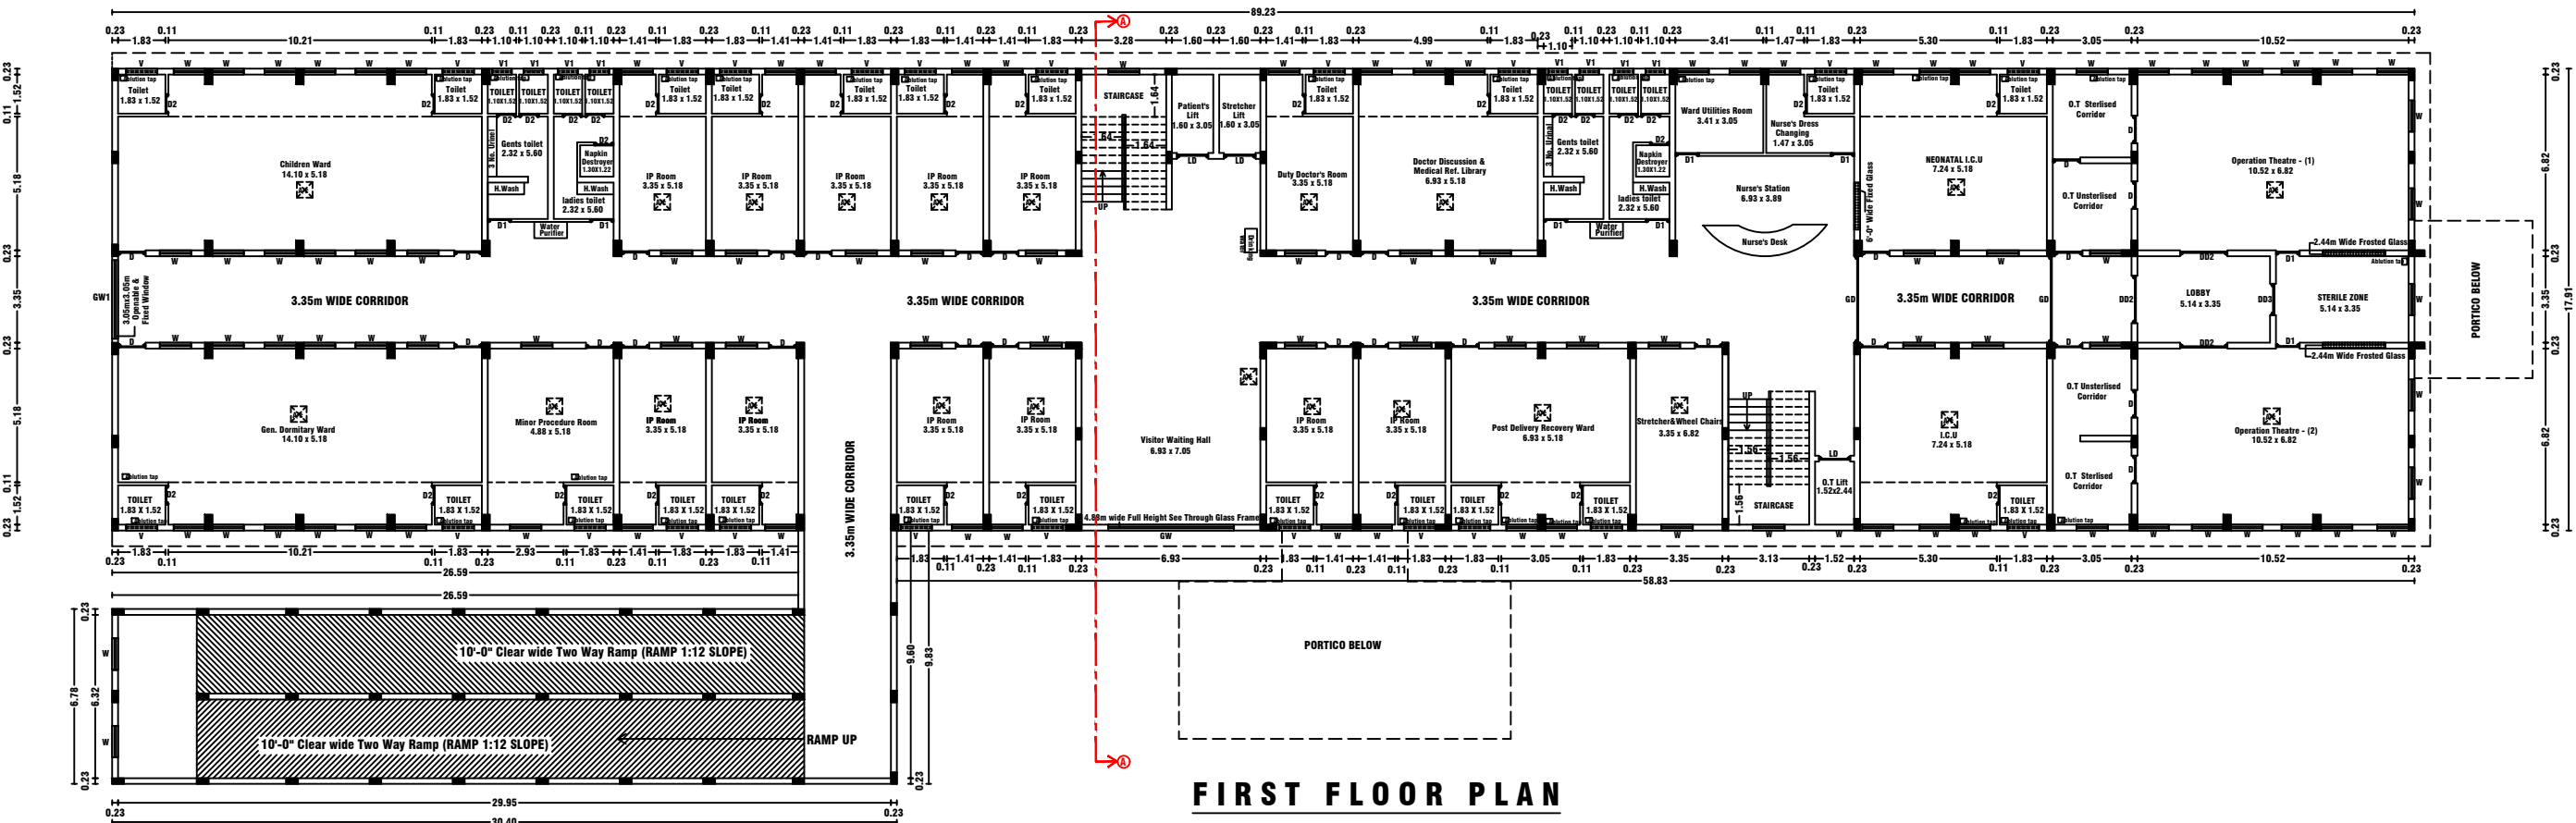

FIRST FLOOR PLAN
(GYNECOLOGY, LABOUR WARD & OPERATION THEATRE)
BLOCK - 1

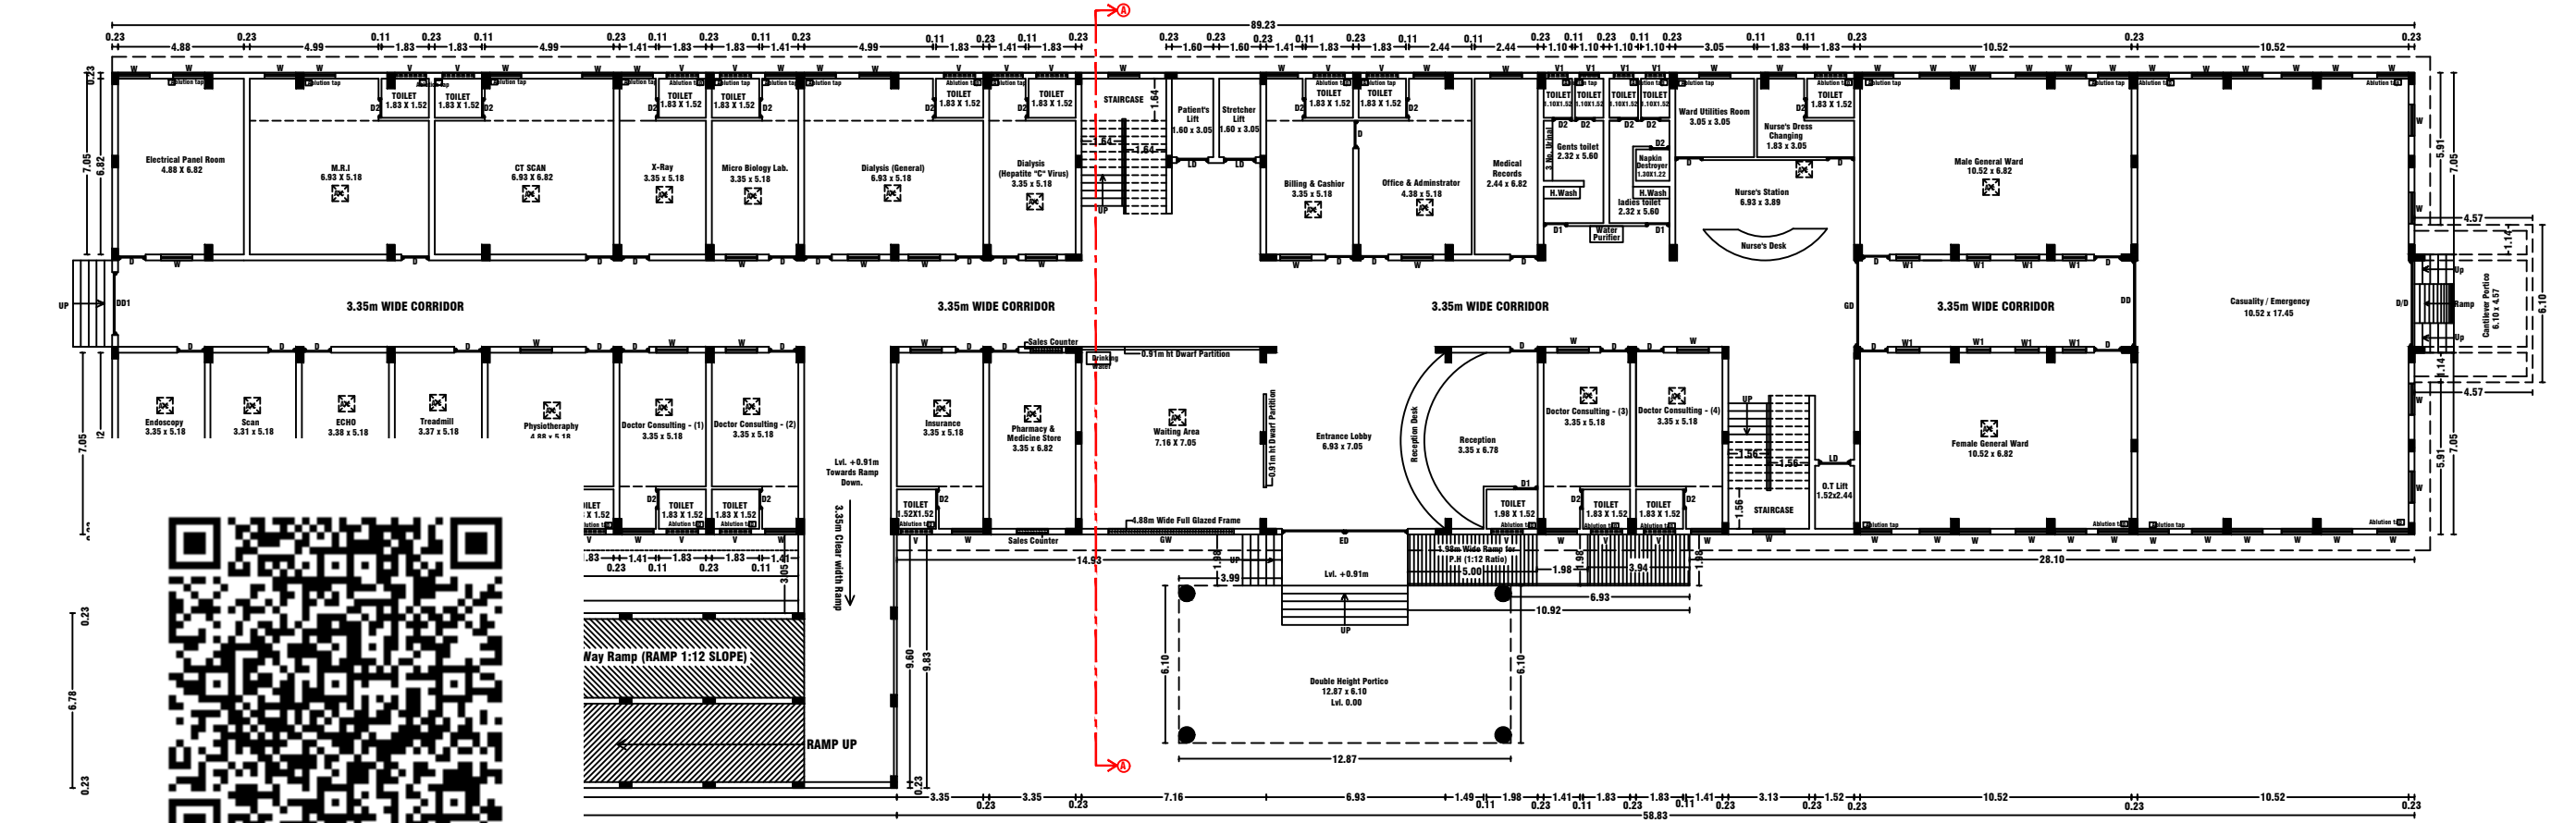


GROUND FLOOR PLAN
(CASUALTY, DIGONIS, CONSULTING & ADMINISTRATION)
BLOCK - 1

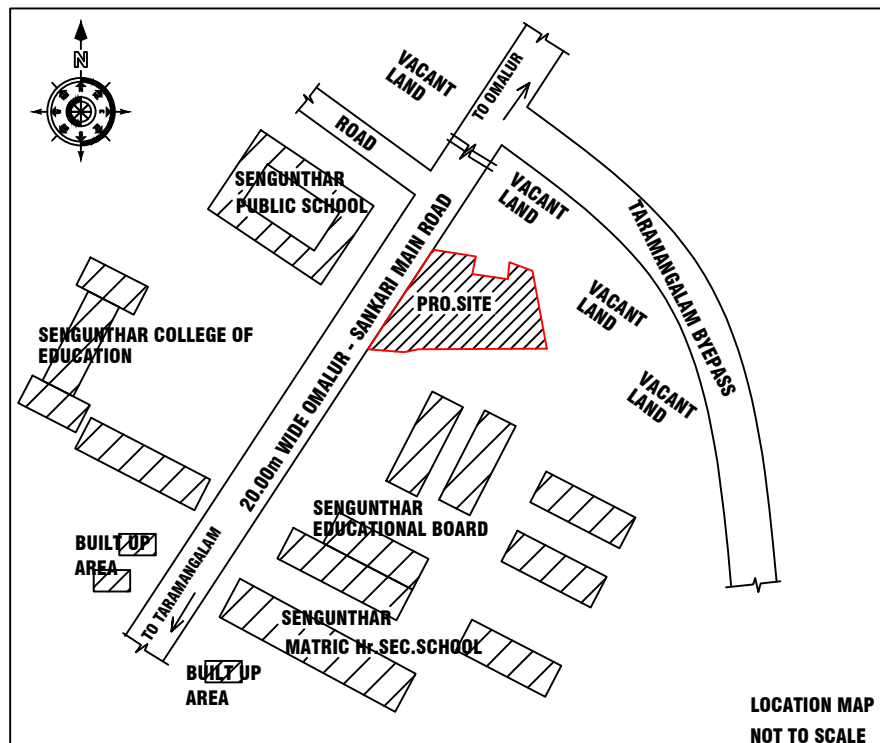

LOCATION MAP
NOT TO SCALE

PARKING DETAILS:-
NO OF REQUIRED CAR PARKING : 33+4=37 Nos
NO OF PROVIDED CAR PARKING : 40 Nos
= 36 Nos X 2.50 X 5.00 + 4 Nos X 3.60 X 5.00
(D.A.PARKING)
NO OF REQUIRED TWO WHEELER PARKING : 32+5=37 Nos
NO OF PROVIDED TWO WHEELER PARKING : 40 Nos
= 35 Nos X 1.00 X 1.80 + 5 Nos X 1.50 X 1.80 (D.A.PARKING)
NOTE:-
1. ALL DIMENSIONS ARE IN METER.
2. MECHANICAL VENTILATION TO BE PROVIDED WHEREVER NECESSARY
3. ALL SUNSHADE PROJECTIONS ARE LESS THEN OR EQUAL TO 0.60m
(FE) FIRE EXTINGUISHER =
(FA) FIRE ALARM =
CENTRALISED AIR CONDITION PROVIDED =

OFFICE USE :-

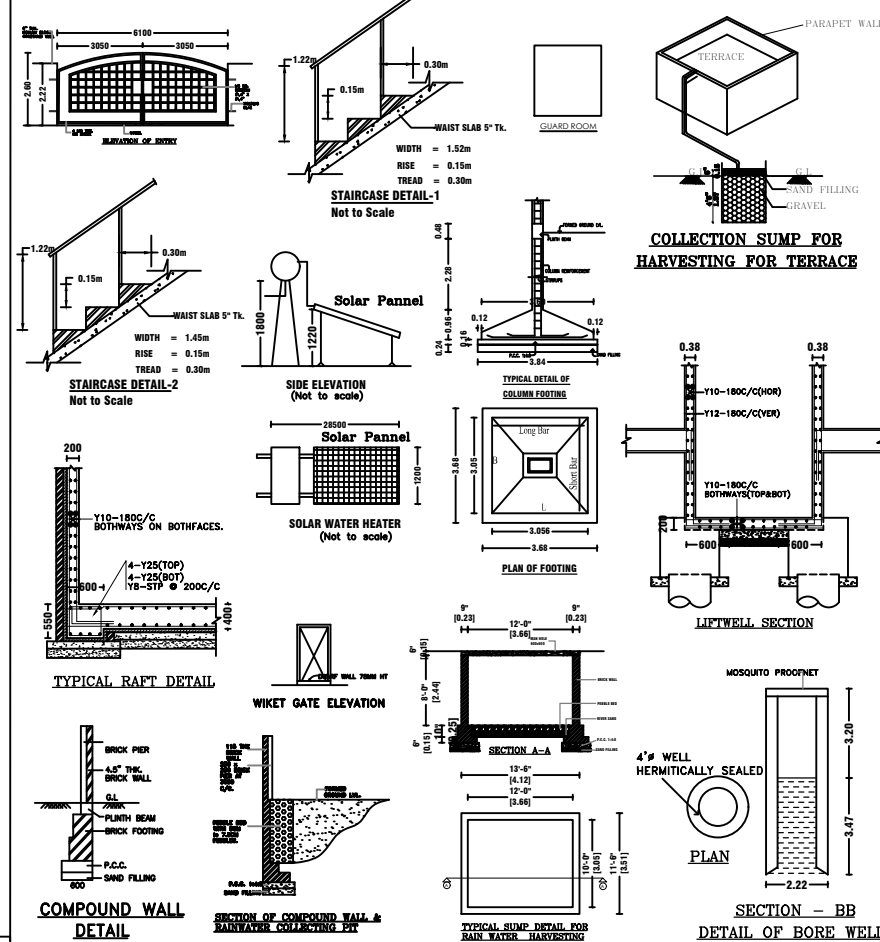

PLAN SHOWING THE PROPOSED CONSTRUCTION OF
GROUND+03 FLOORS HOSPITAL BUILDING
(BLOCK 1,2,3) IN S.F.NO - 49/4,5,7,8, SIKKAMPATTY
VILLAGE, OMALUR TALUK, SALEM DISTRICT.



NAME OF THE APPLICANT:-

THE SECRETARY,
M/s "THARAMANGALAM SENGUNTHAR
EDUCATION BOARD"(Lease Holder)

SCALE 1:100

AREA DETAILS :-	PARTICULARS	SQ.MT
AREA OF THE SITE (AS PER DEED = 2.435Acres)		9853.77
AREA OF THE SITE (AS PER PATTI)		9850.00
AREA OF THE SITE (AS PER SUPER IMPOSED PLOT BOUNDARY)		9850.00

AREA OF THE BUILDING :- (BLOCK-1- HOSPITAL)			
FLOOR NAME	TOTAL BUILT UP AREA	DEDUCTION AREA	FSI AREA
GROUND FLOOR	1931.61	-	1931.61
FIRST FLOOR	1815.65	-	1815.65
SECOND FLOOR	1815.65	-	1815.65
THIRD FLOOR	1815.65	-	1815.65
HEAD ROOM AND LIFT MACHINE ROOM	97.54	-	-
TOTAL	7476.10	-	7378.56
TOTAL BUILT UP AREA			7476.10
TOTAL BUILT UP AREA (FSI)			7378.56

AREA OF THE BUILDING :- (BLOCK-2- KITCHEN & DINING HALL-SERVICE BLOCK)			
FLOOR NAME	TOTAL BUILT UP AREA	DEDUCTION AREA	FSI AREA
GROUND FLOOR	287.23	11.09	276.14
HEAD ROOM AREA	24.97	-	-
TOTAL	312.20	11.09	276.14
TOTAL BUILT UP AREA			312.20
TOTAL BUILT UP AREA (FSI)			276.14

AREA OF THE BUILDING :- (BLOCK-3- LAUNDRY-SERVICE BLOCK)			
FLOOR NAME	TOTAL BUILT UP AREA	DEDUCTION AREA	FSI AREA
GROUND FLOOR	165.79	-	165.79
HEAD ROOM AREA	23.24	-	-
TOTAL	189.03	-	165.79
TOTAL BUILT UP AREA			189.03
TOTAL BUILT UP AREA (FSI)			165.79
TOTAL BUILT UP AREA - (BLOCK 1+2+3)			7977.33
TOTAL BUILT UP AREA (FSI) - (BLOCK 1+2+3)			7820.49

FLOOR SPACE INDEX (FSI) = $\frac{7820.49}{9850.00} = 0.794$
PLOT COVERAGE (PC) = $\frac{2373.54}{9850.00} \times 100 = 24.10\%$

JOINERY DETAILS	IN METER	JOINERY DETAILS	IN METER
E.DOOR (ED)	4.88 X 2.40	D.DOOR (DD3)	1.22 X 2.10
L.DOOR (LD)	1.22 X 2.40	GLASS DOOR (GD)	3.35 X 2.10
DOOR (D)	1.07 X 2.10	WINDOW (W)	1.22 X 1.52
DOOR (D1)	0.91 X 2.10	WINDOW (W1)	0.91 X 1.22
DOOR (D2)	0.76 X 2.10	WINDOW (GW)	4.88 X 1.83
D.DOOR (DD)	3.35 X 2.40	WINDOW (GW1)	3.35 X 1.83
D.DOOR (DD1)	2.44 X 2.10	VENTILATOR (V)	1.22 X 0.76
D.DOOR (DD2)	1.83 X 2.10	VENTILATOR (V1)	0.76 X 0.76

REG.STRUCTURAL ENGINEER:-

E.S.VIJAYAKRISHNA,M.E.(SPE),
REGISTERED STRUCTURAL CONSULTANT & CIVIL ENGINEER
REGISTERED STRUCTURAL ENGINEER GRADE-SLPA :52/NE-124-29
60-65-14,MAIN PATTI, OTTAKAMPATTI,
RAJAPALATAMPUR,
SALEM (D)-637 001.
CELL -9903599021.

APPLICANT:-

T.R.Srinivasan
SECRETARY
SENGUNTHAR EDUCATION BOARD
60-65-14,MAIN PATTI, OTTAKAMPATTI,
RAJAPALATAMPUR,
SALEM (D)-637 001.
CELL -9903599021.

REGISTERED ENGINEER:-

E.K.KRISHNA @ K.RISHAN B.E.CE(DIP),D.C.P
SRI BALAJI CONSTRUCTION
ARCHITECT & ENGINEER
REGISTERED ENGINEER GRADE-SLPA :52/NE-124-29
LICENSED BUILDING SURVEYOR, L.B.S.NO -46/24-29
60-65-14,7, SRI KRISHNA NUDU NIVAS, KATTUVATTAM
MAIN ROW GARDEN, PONDICHERRY ROAD,
KANNANKURICH,SALEM-636008.
CELL -94432 -41730.

PLAN SHOWING THE PROPOSED CONSTRUCTION OF
GROUND+03 FLOORS HOSPITAL BUILDING
(BLOCK 1,2,3) IN S.F.NO - 49/4,5,7,8, SIKKAMPATTY
VILLAGE, OMALUR TALUK, SALEM DISTRICT.

NAME OF THE APPLICANT:-

THE SECRETARY,
M/s "THARAMANGALAM SENGUNTHAR
EDUCATION BOARD"(Lease Holder)

SCALE 1:100

AREA DETAILS :-			
PARTICULARS		SQ.MT	
AREA OF THE SITE (AS PER DEED =2.435Acres)		9853.77	
AREA OF THE SITE (AS PER PATTI)		9850.00	
AREA OF THE SITE (AS PER SUPER IMPOSED PLOT BOUNDARY)		9850.00	
AREA OF THE BUILDING :- (BLOCK-1- HOSPITAL)			
FLOOR NAME	TOTAL BUILT UP AREA	DEDUCTION AREA	FSI AREA
GROUND FLOOR	1931.61	-	1931.61
FIRST FLOOR	1815.65	-	1815.65
SECOND FLOOR	1815.65	-	1815.65
THIRD FLOOR	1815.65	-	1815.65
HEAD ROOM AND LIFT MACHINE ROOM	97.54	-	-
TOTAL	7476.10	-	7378.56
TOTAL BUILT UP AREA		7476.10	
TOTAL BUILT UP AREA (FSI)		7378.56	

AREA OF THE BUILDING :- (BLOCK-2- KITCHEN & DINING HALL)-SERVICE BLOCK)			
FLOOR NAME	TOTAL BUILT UP AREA	DEDUCTION AREA	FSI AREA
GROUND FLOOR	287.23	11.09	276.14
HEAD ROOM AREA	24.97	-	-
TOTAL	312.20	11.09	276.14
TOTAL BUILT UP AREA			312.20
TOTAL BUILT UP AREA (FSI)			276.14
AREA OF THE BUILDING :- (BLOCK-3- LAUNDRY)-SERVICE BLOCK)			
FLOOR NAME	TOTAL BUILT UP AREA	DEDUCTION AREA	FSI AREA
GROUND FLOOR	165.79	-	165.79
HEAD ROOM AREA	23.24	-	-
TOTAL	189.03	-	165.79
TOTAL BUILT UP AREA			189.03
TOTAL BUILT UP AREA (FSI)			165.79
TOTAL BUILT UP AREA - (BLOCK 1+2+3)			7977.33
TOTAL BUILT UP AREA (FSI) - (BLOCK 1+2+3)			7820.49

FLOOR SPACE INDEX (FSI) = $\frac{7820.49}{9850.00} = 0.794$
PLOT COVERAGE (PC) = $\frac{2373.54}{9850.00} \times 100 = 24.10\%$

PARKING DETAILS:-
NO OF REQUIRED CAR PARKING : 33+4=37 Nos
NO OF PROVIDED CAR PARKING : 40 Nos
= 36 Nos X 2.50 X 5.00 + 4 Nos X 3.60 X 5.00 (D.A.PARKING)
NO OF REQUIRED TWO WHEELER PARKING : 32+5=37 Nos
NO OF PROVIDED TWO WHEELER PARKING : 40 Nos
= 35 Nos X 1.00 X 1.80 + 5 Nos X 1.50 X 1.80 (D.A.PARKING)

JOINERY DETAILS	IN METER	JOINERY DETAILS	IN METER
E.DOOR (ED)	4.88 X 2.40	D.DOOR (DD3)	1.22 X 2.10
L.DOOR (LD)	1.22 X 2.40	GLASS.DOOR (GD)	3.35 X 2.10
DOOR (D)	1.07 X 2.10	WINDOW (W)	1.22 X 1.52
DOOR (D1)	0.91 X 2.10	WINDOW (W1)	0.91 X 1.22
DOOR (D2)	0.76 X 2.10	WINDOW (GW)	4.88 X 1.83
D.DOOR (DD)	3.35 X 2.40	WINDOW (GW1)	3.35 X 1.83
D.DOOR (DD1)	2.44 X 2.10	VENTILATOR (V)	1.22 X 0.76
D.DOOR (DD2)	1.83 X 2.10	VENTILATOR (V1)	0.76 X 0.76




REG.STRUCTURAL ENGINEER:-


[Signature]
S. A. VYASAKHARAN M.E., (CIVIL)
VYASAKHARAN STRUCTURAL CONSULTANT & CIVIL ENGINEER
REGISTERED ENGINEER GRADE-5/PA-12/REG-124-29
D.No-54-1A, MINAH PATTI, ATTAYAMPATTI,
RAJAPALAYAM, SALEM (TN)-637 501.
CELL - 9896309021.

APPLICANT:-


[Signature]
S. K. KISHORE @ K. KISHAN R.E., C.E.(Reg), D.C.P
SRI BALAJI CONSTRUCTION
ARCHITECT & ENGINEER
REGISTERED ENGINEER GRADE-5/PA-52/REG-124-29
LICENSED BUILDING SURVEYOR, L.B.S.NO-46/24-29
D.No-54/17, SRI KRISHNA INDIAN NIVAS, KATTIVATTAM
RAJAWADI GARDEN, PUDUCHI ENI ROAD,
KANNAMURICHI, SALEM-636004.
CELL - 94432-41730.

REGISTERED ENGINEER:-

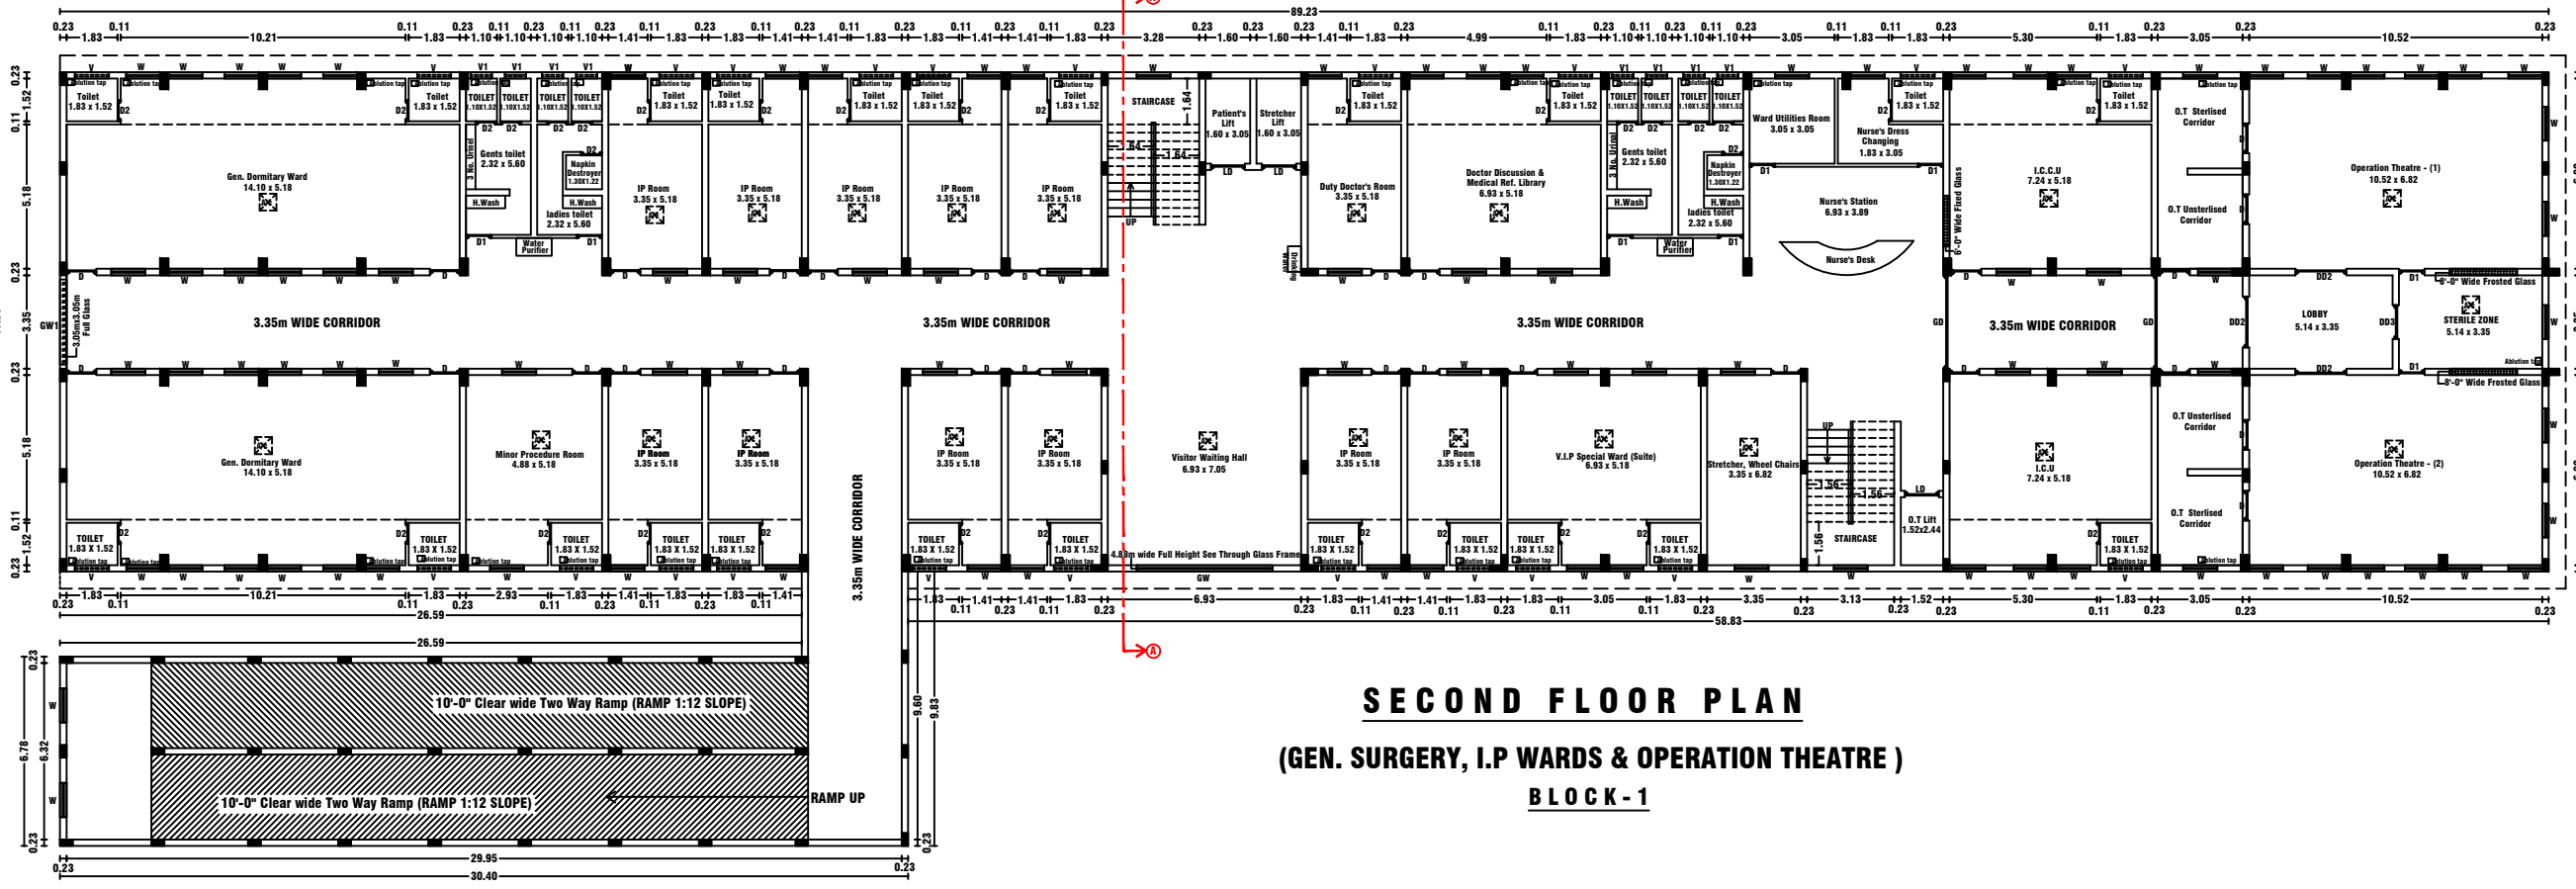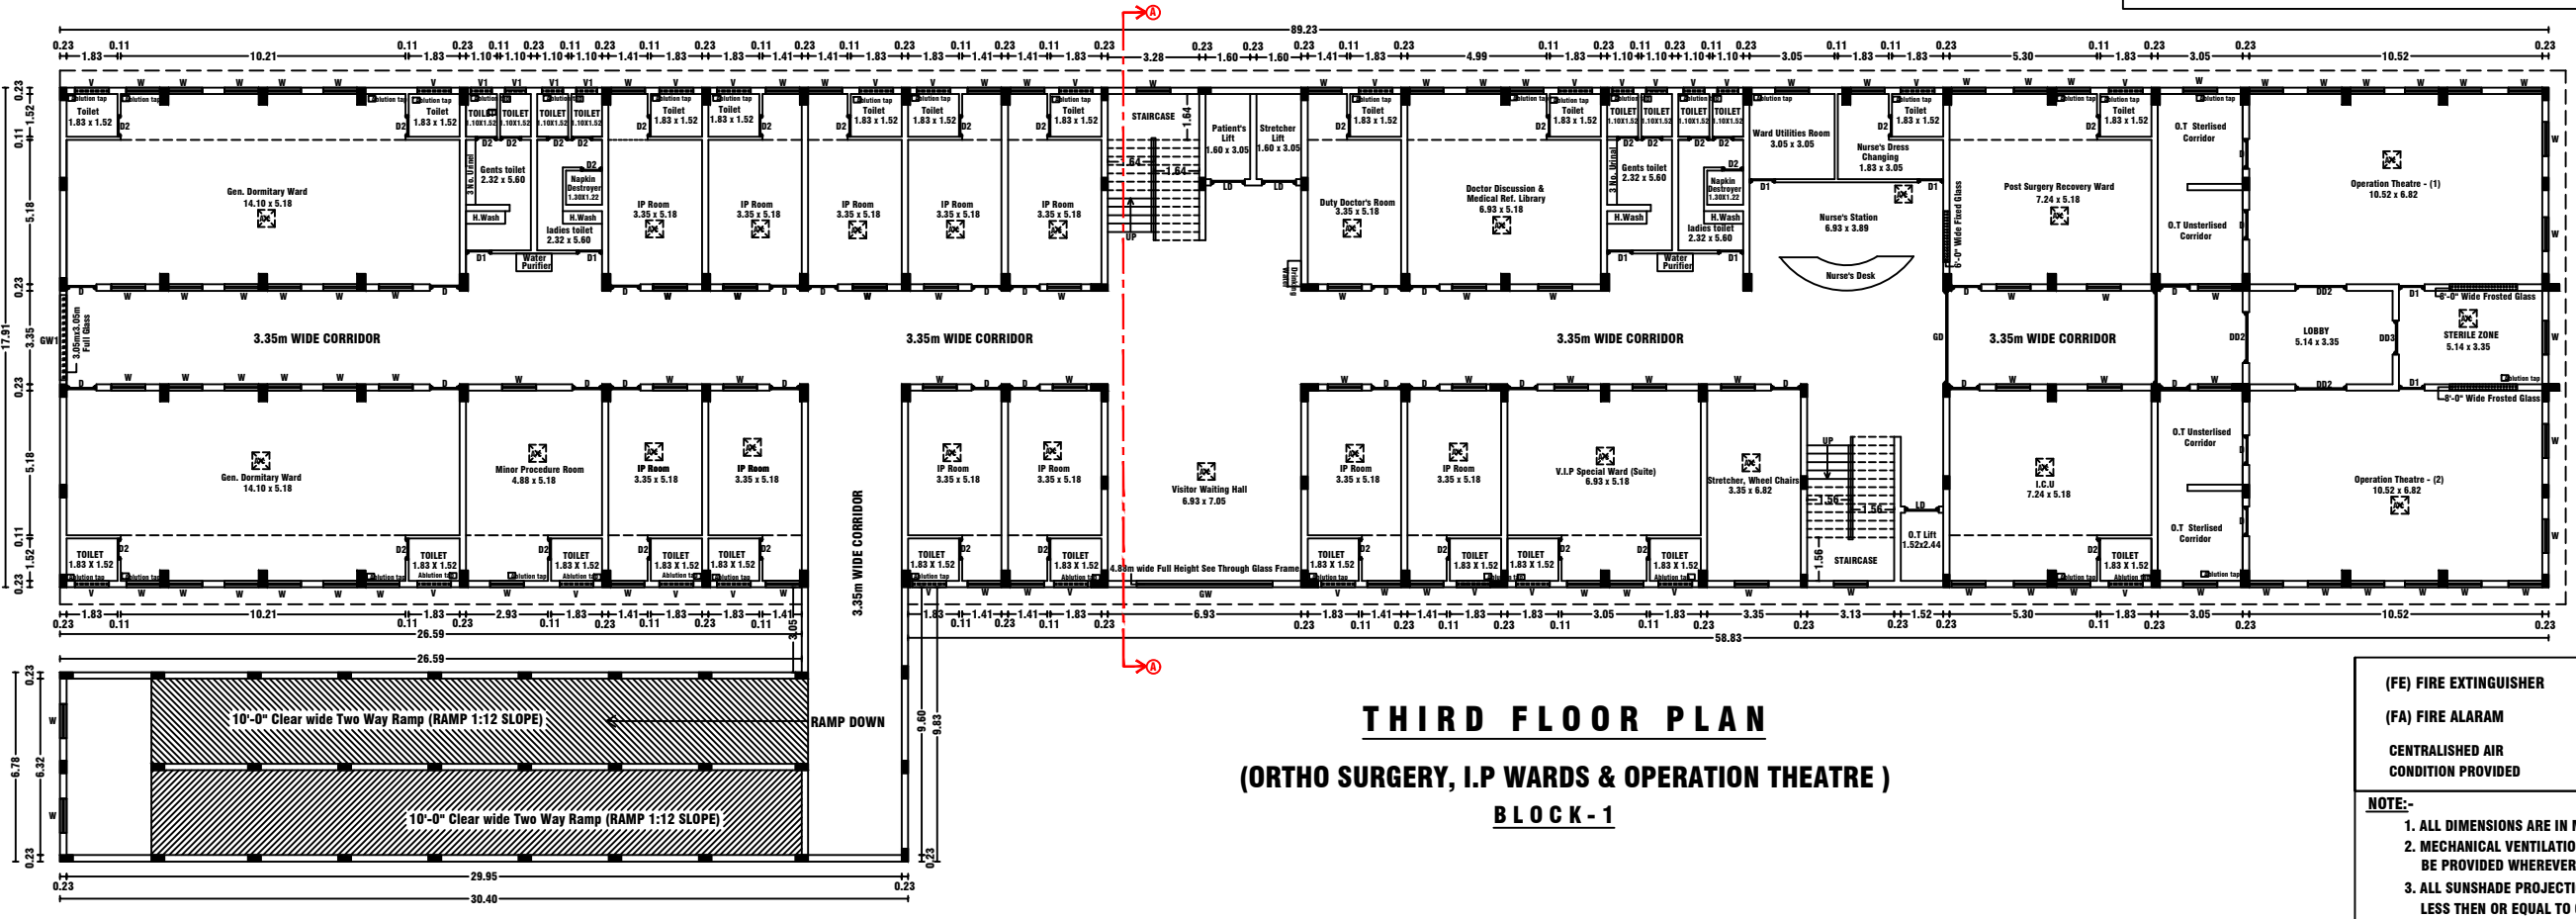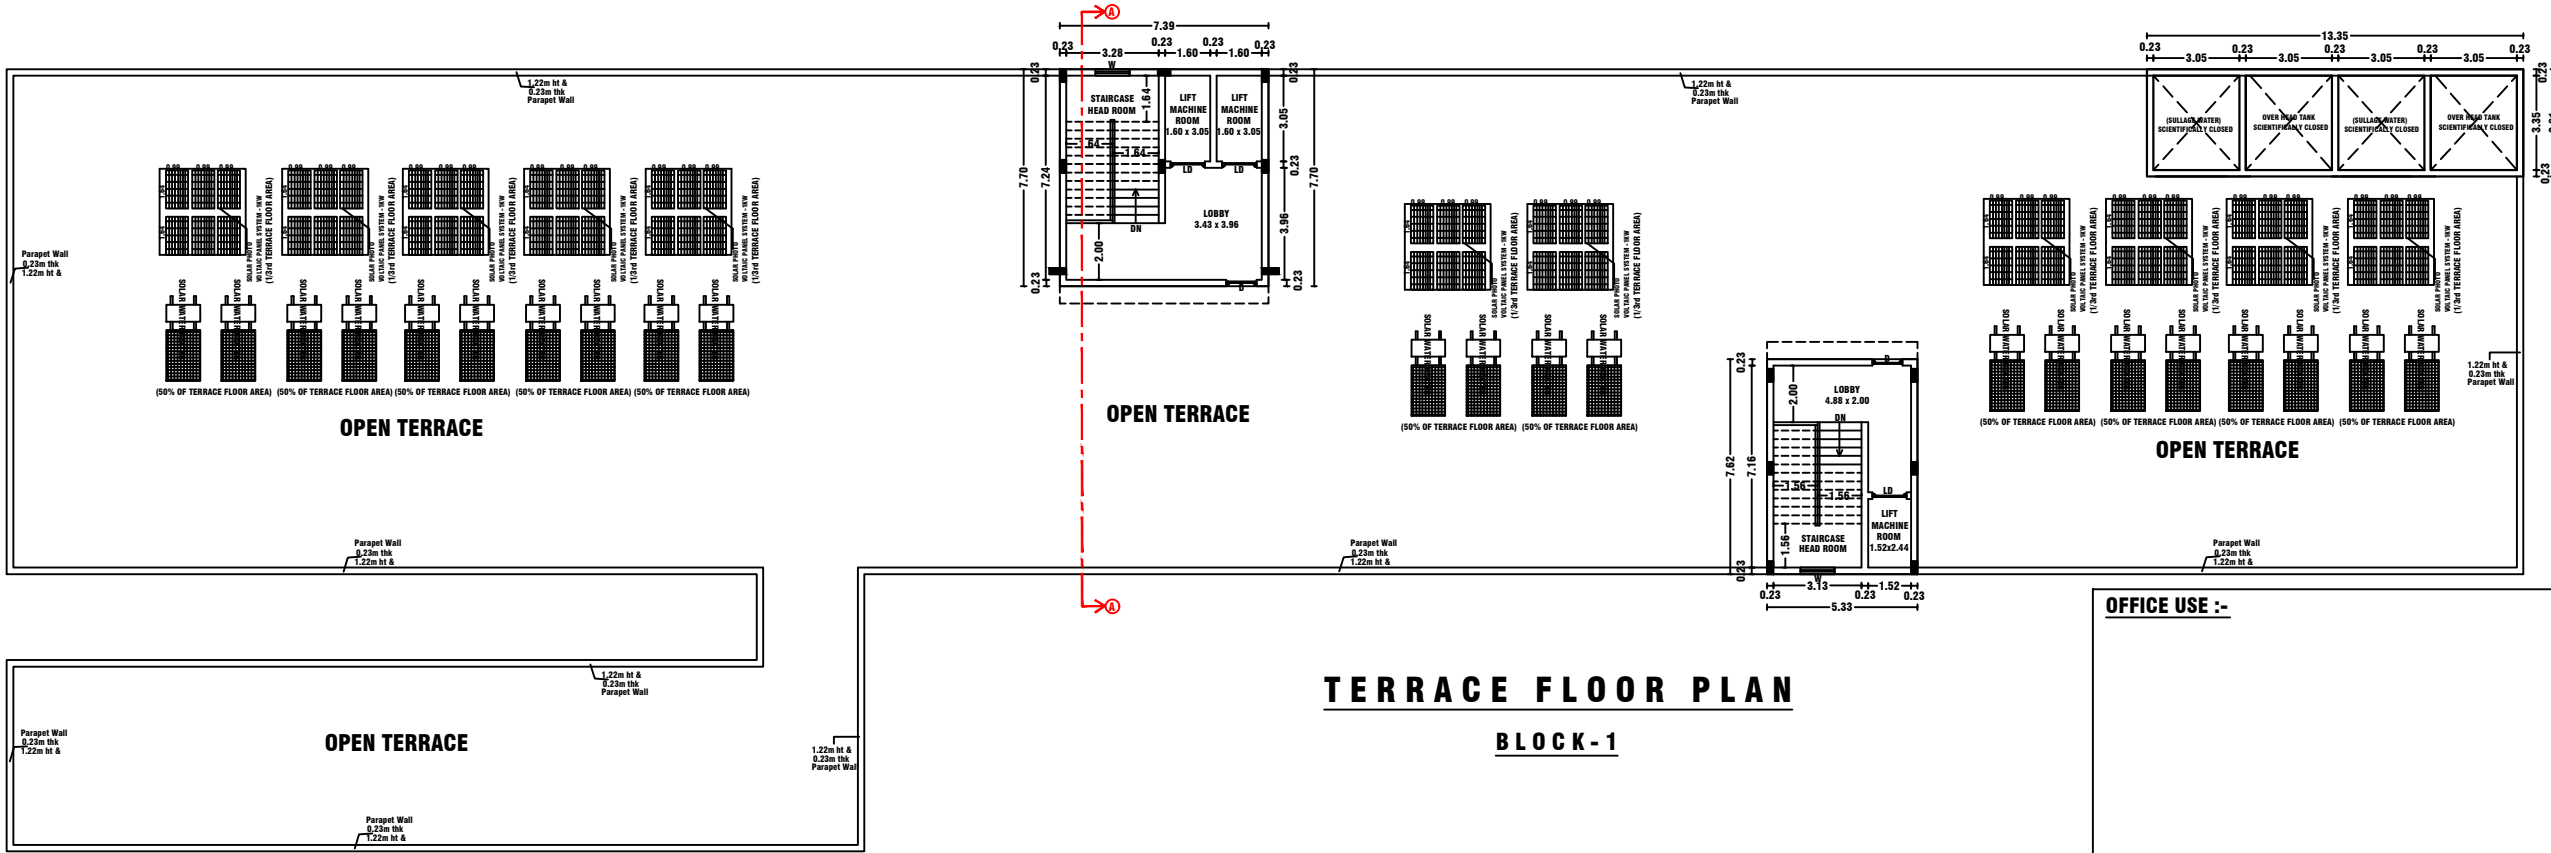

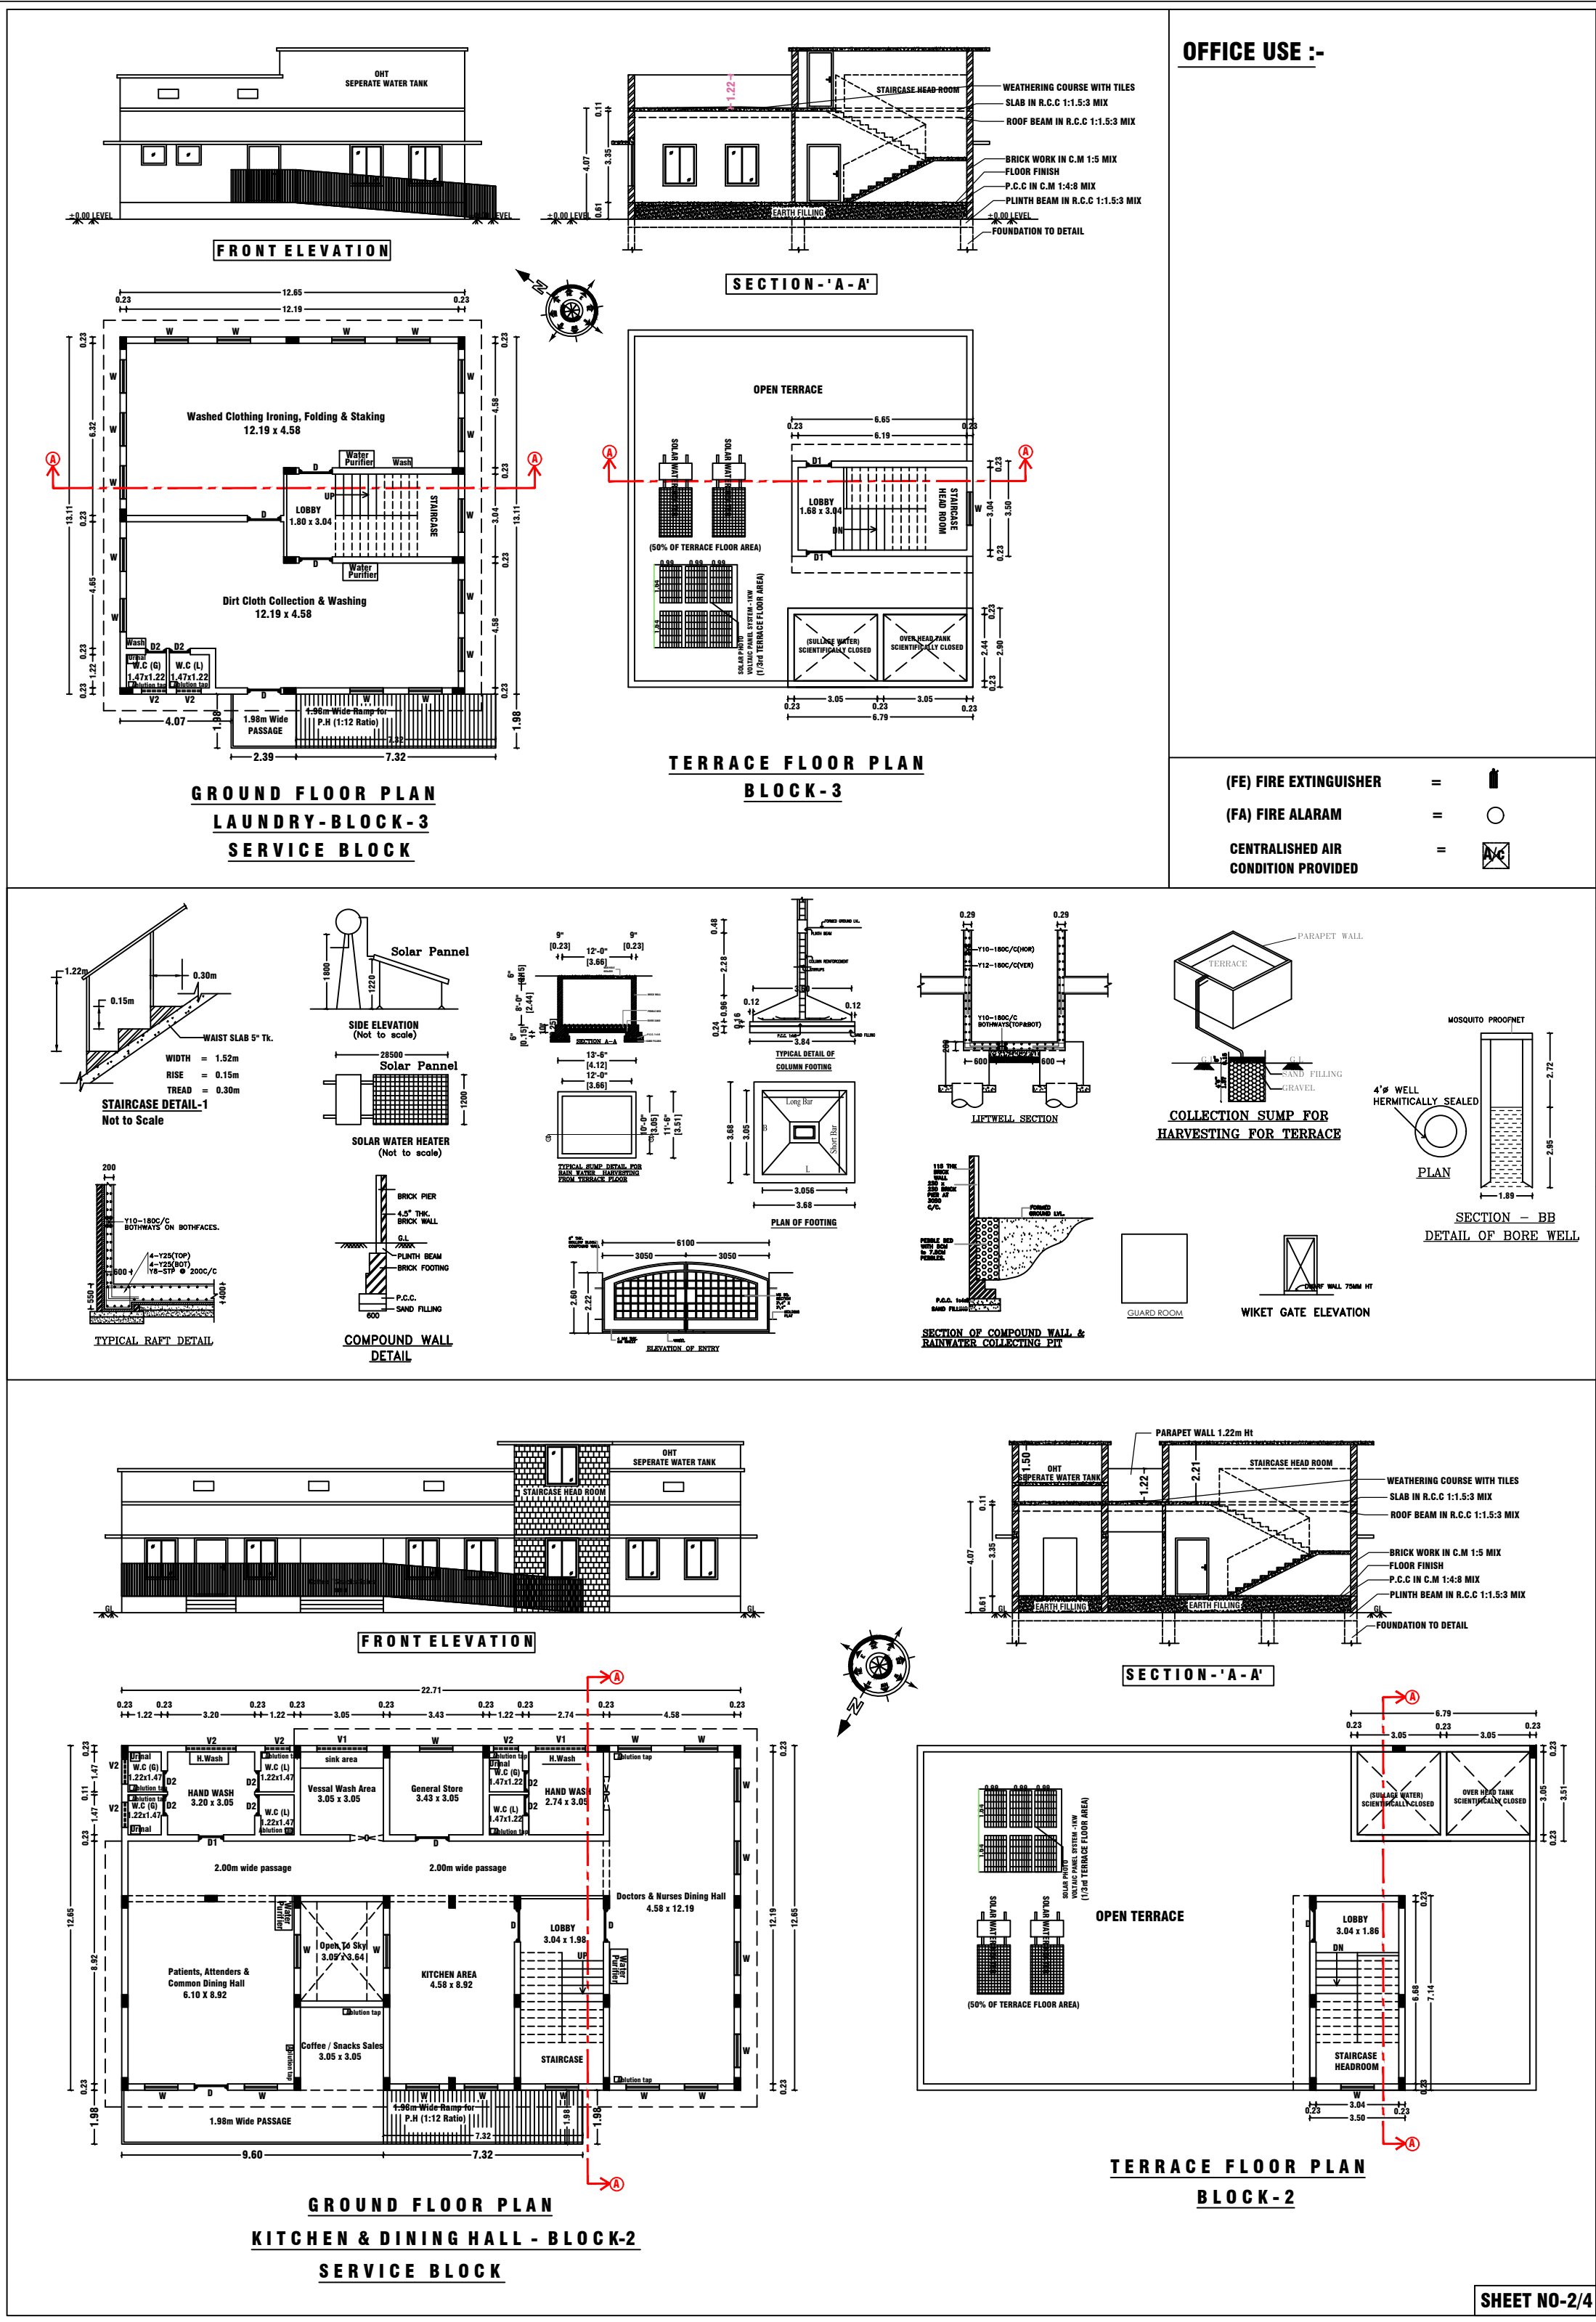

PLAN SHOWING THE PROPOSED CONSTRUCTION OF GROUND +03 FLOORS HOSPITAL BUILDING (BLOCK 1,2,3) IN S.F.NO - 49/4,5,7,8, SIKKAMPATTY VILLAGE, OMALUR TALUK, SALEM DISTRICT.			
NAME OF THE APPLICANT:-			
THE SECRETARY, M/s "THARAMANGALAM SENGUNTHAR EDUCATION BOARD"(Lease Holder)			
			SCALE 1:100
AREA DETAILS :-			
PARTICULARS			SQ.MT
AREA OF THE SITE (AS PER DEED =2.435Acres)			9853.77
AREA OF THE SITE (AS PER PATTI)			9850.00
AREA OF THE SITE (AS PER SUPER IMPOSED PLOT BOUNDARY)			9850.00
AREA OF THE BUILDING :- (BLOCK-1- HOSPITAL)			
FLOOR NAME	TOTAL BUILT UP AREA	DEDUCTION AREA	FSI AREA
GROUND FLOOR	1931.61	-	1931.61
FIRST FLOOR	1815.65	-	1815.65
SECOND FLOOR	1815.65	-	1815.65
THIRD FLOOR	1815.65	-	1815.65
HEAD ROOM AND LIFT MACHINE ROOM	97.54	-	-
TOTAL	7476.10	-	7378.56
TOTAL BUILT UP AREA			7476.10
TOTAL BUILT UP AREA (FSI)			7378.56
AREA OF THE BUILDING :- (BLOCK-2- KITCHEN & DINING HALL)-SERVICE BLOCK)			
FLOOR NAME	TOTAL BUILT UP AREA	DEDUCTION AREA	FSI AREA
GROUND FLOOR	287.23	11.09	276.14
HEAD ROOM AREA	24.97	-	-
TOTAL	312.20	11.09	276.14
TOTAL BUILT UP AREA			312.20
TOTAL BUILT UP AREA (FSI)			276.14
AREA OF THE BUILDING :- (BLOCK-3- LAUNDRY)-SERVICE BLOCK)			
FLOOR NAME	TOTAL BUILT UP AREA	DEDUCTION AREA	FSI AREA
GROUND FLOOR	165.79	-	165.79
HEAD ROOM AREA	23.24	-	-
TOTAL	189.03	-	165.79
TOTAL BUILT UP AREA			189.03
TOTAL BUILT UP AREA (FSI)			165.79
TOTAL BUILT UP AREA - (BLOCK 1+2+3)			7977.33
TOTAL BUILT UP AREA (FSI) - (BLOCK 1+2+3)			7820.49
FLOOR SPACE INDEX (FSI) = $\frac{7820.49}{9850.00}$ = 0.794			
PLOT COVERAGE (PC) = $\frac{2373.54}{9850.00}$ X 100 = 24.10%			
PARKING DETAILS:-			
NO OF REQUIRED CAR PARKING : 33+4=37 Nos			
NO OF PROVIDED CAR PARKING : 40 Nos = 36 Nos X 2.50 X 5.00 + 4 Nos X 3.60 X 5.00 (D.A.PARKING)			
NO OF REQUIRED TWO WHEELER PARKING : 32+5=37 Nos			
NO OF PROVIDED TWO WHEELER PARKING : 40 Nos = 35 Nos X 1.00 X 1.80 + 5 Nos X 1.50 X 1.80 (D.A.PARKING)			
JOINERY DETAILS		IN METER	NOTE:-
DOOR (D)		1.22 X 2.10	1. ALL DIMENSIONS ARE IN METER. 2. MECHANICAL VENTILATION TO BE PROVIDED WHEREVER NECESSARY. 3. ALL SUNSHADE PROJECTIONS ARE LESS THEN OR EQUAL TO 0.60m.
DOOR (D1)		0.91 X 2.10	
DOOR (D2)		0.76 X 2.10	
WINDOW (W)		1.22 X 1.52	
VENTILATOR (V1)		1.83 X 0.76	
VENTILATOR (V2)		0.76 X 0.76	
OPEN (O)		1.22 X 2.10	
REG.STRUCTURAL ENGINEER:-			
 E.S.VIJAYAKUMAR,M.E.,(Strl), VIJAYSRI STRUCTURAL CONSULTANT & CIVIL ENGINEER REGISTERED STRUCTURAL ENGINEER GRADE-SLPA :12/RSE-1/24-29 D.No-5/6-1A,NINAM PATTI, ATTAYAMPATTI, RAJAPALAYAM(PU), SALEM (IN)-637 501. CELL -9965399021.			
APPLICANT:-		REGISTERED ENGINEER:-	
 SECRETARY SENGUNTHAR EDUCATION BOARD THARAMANGALAM-636 502 SALEM (DT.) TAMILNADU		 Er.K.K.KISHORE @ K.KISHAN B.E.,C.E(Dip),D.C.P SRI BALAJI CONSTRUCTION ARCHITECT & ENGINEER REGISTERED ENGINEER GRADE-SLPA :52/RE-1/24-29 LICENSED BUILDING SURVEYOR., L.B.S.NO -46/24-29 D.No-93/AT, SRI KRISHNA INDU NIVAS, KATTUVATTAM RAIN BOW GARDEN , PUDHU ERI ROAD, KANNANKURICHI,SALEM -636008. CELL -94432 -41730.	

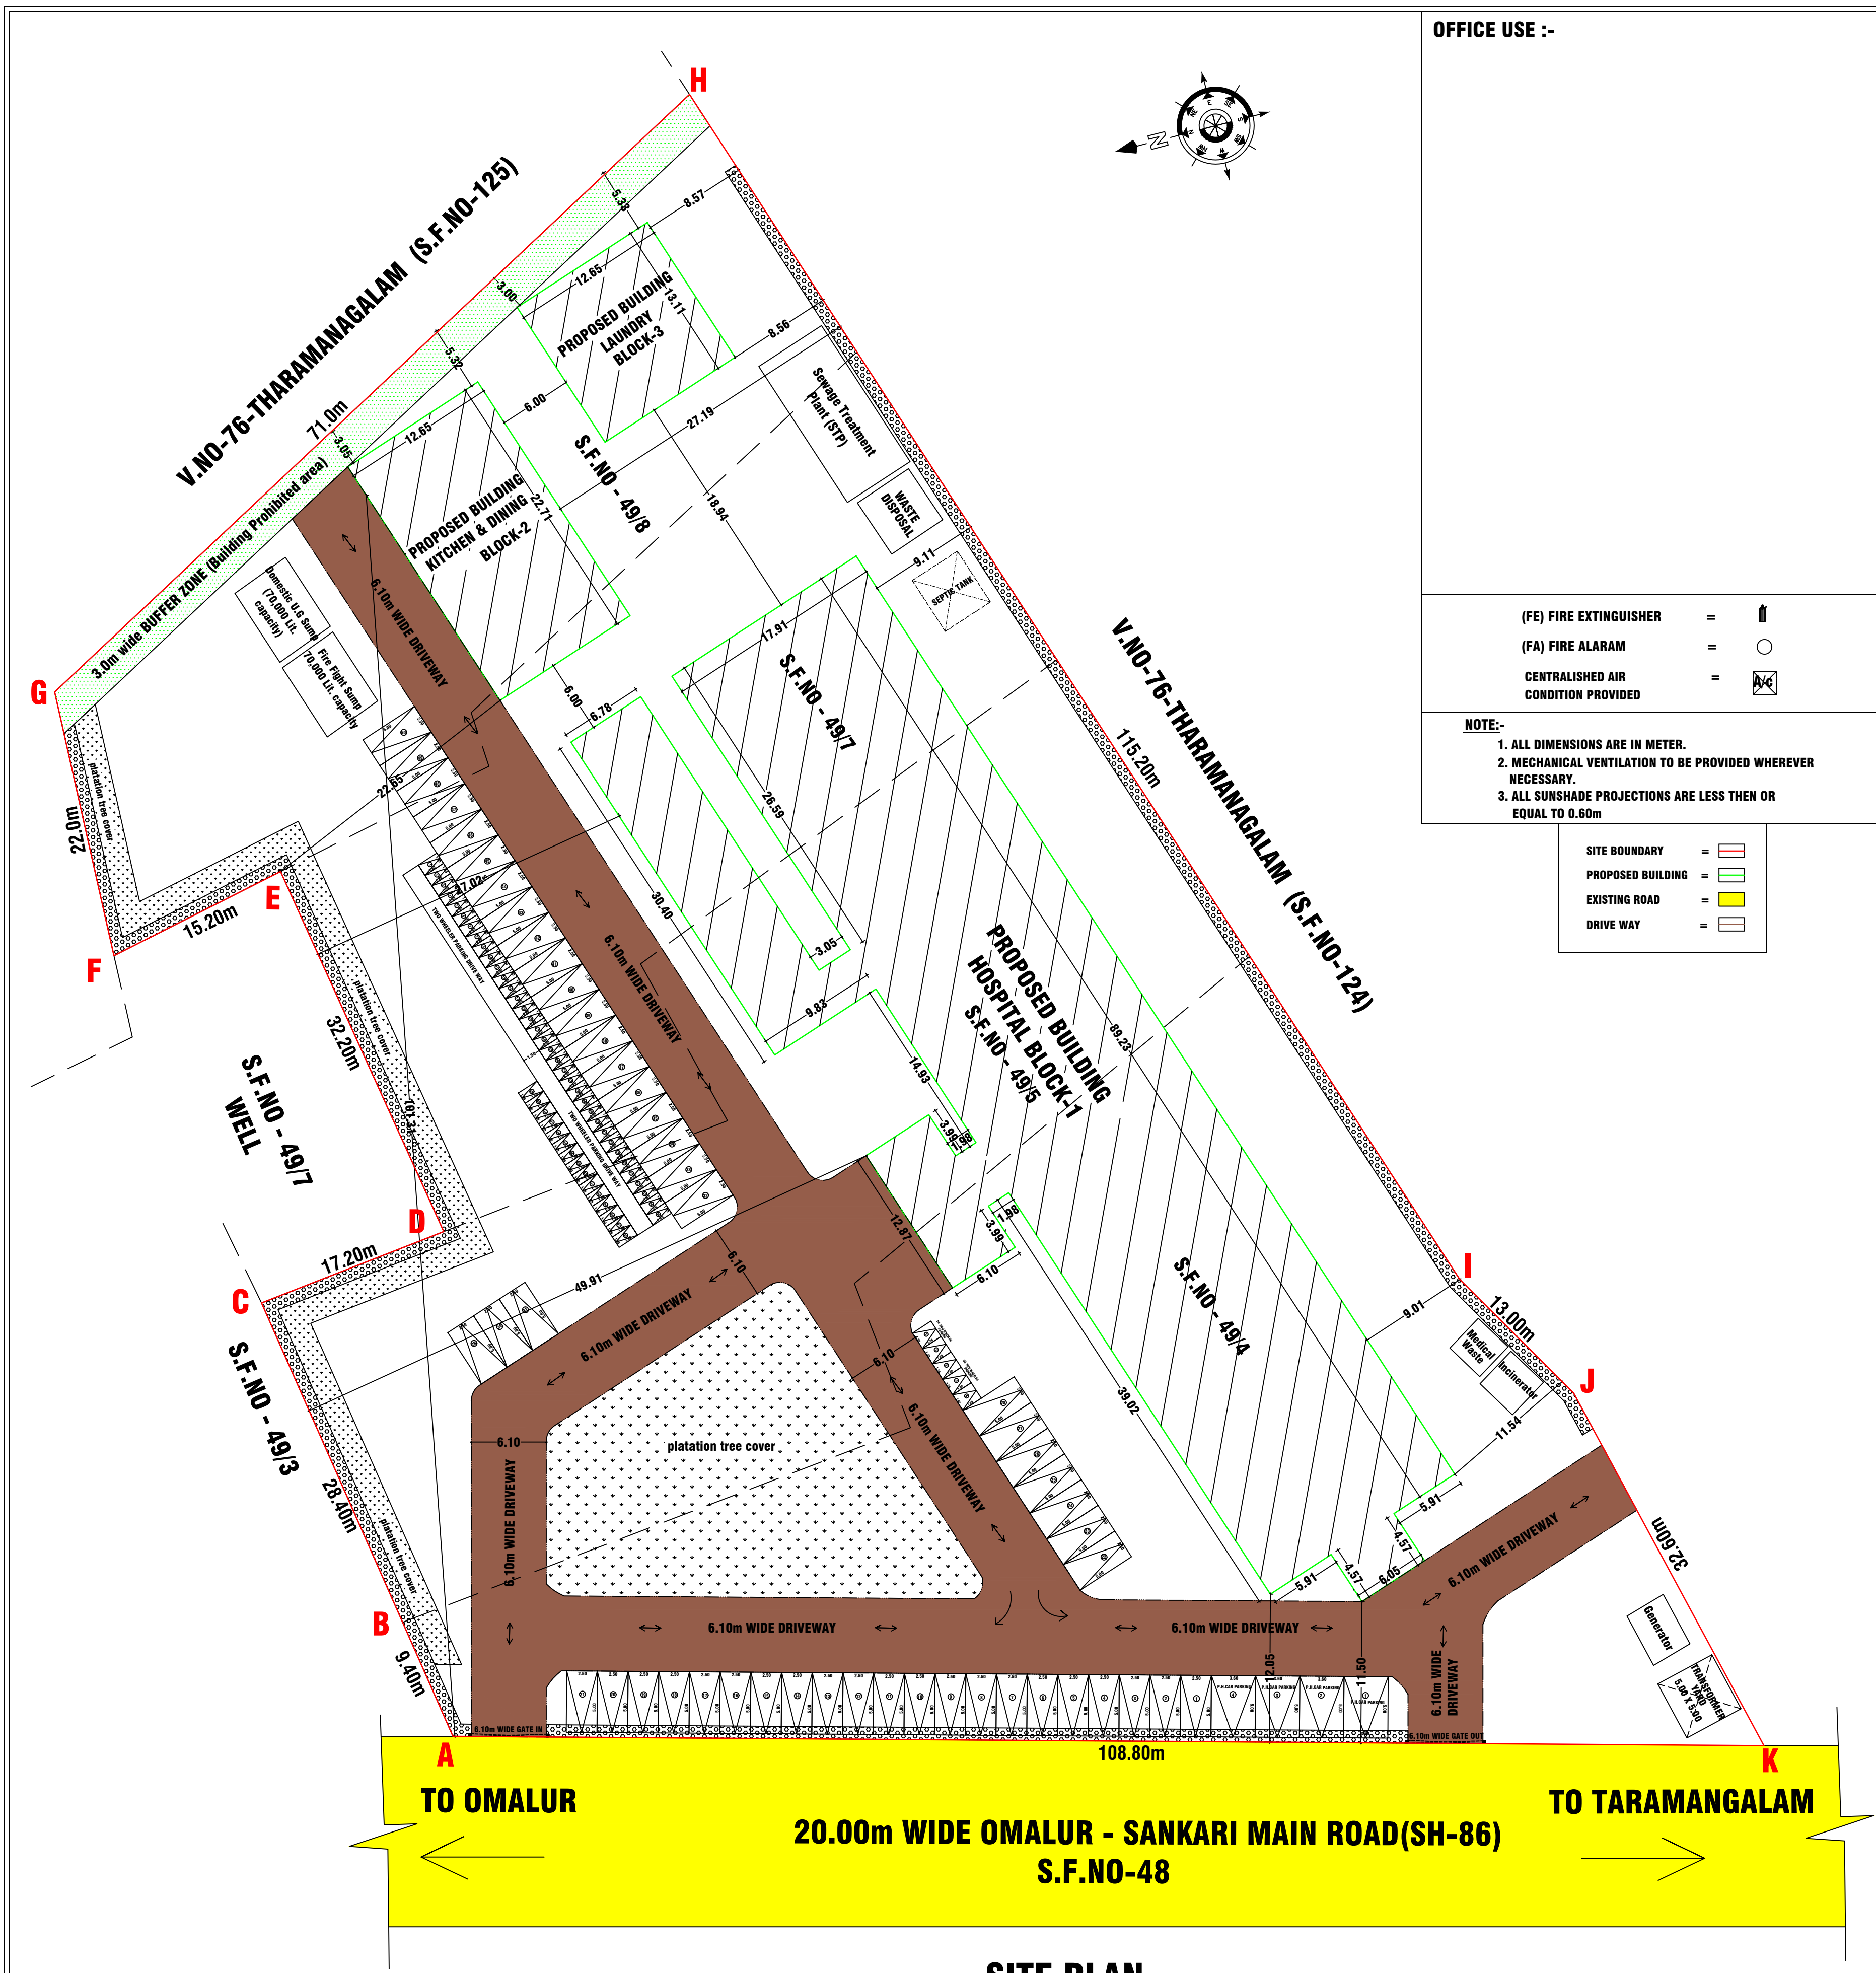

SITE PLAN
SCALE-1:100

OFFICE USE :-

- (FE) FIRE EXTINGUISHER = 
(FA) FIRE ALARM = 
CENTRALISED AIR CONDITION PROVIDED = 
- NOTE:-
1. ALL DIMENSIONS ARE IN METER.
2. MECHANICAL VENTILATION TO BE PROVIDED WHEREVER NECESSARY.
3. ALL SUNSHADE PROJECTIONS ARE LESS THEN OR EQUAL TO 0.60m

- SITE BOUNDARY = 
PROPOSED BUILDING = 
EXISTING ROAD = 
DRIVE WAY = 

SITE PLAN SHOWING THE PROPOSED CONSTRUCTION OF GROUND+03 FLOORS HOSPITAL BUILDING (BLOCK 1,2,3) IN S.F.NO - 49/4,5,7,8, SIKKAMPATTY VILLAGE PANCHAYAT, OMALUR UNION, OMALUR TALUK, SALEM DISTRICT.

NAME OF THE APPLICANT:-

THE SECRETARY,
M/s "THARAMANGALAM SENGUNTHAR
EDUCATION BOARD"(Lease Holder)

SCALE 1:100

AREA DETAILS :-		SQ.MT
PARTICULARS		
AREA OF THE SITE (AS PER DEED =2.435Acres)		9853.77
AREA OF THE SITE (AS PER PATTI)		9850.00
AREA OF THE SITE (AS PER SUPER IMPOSED PLOT BOUNDARY)		9850.00

AREA OF THE BUILDING :- (BLOCK-1- HOSPITAL)			
FLOOR NAME	TOTAL BUILT UP AREA	DEDUCTION AREA	FSI AREA
GROUND FLOOR	1931.61	-	1931.61
FIRST FLOOR	1815.65	-	1815.65
SECOND FLOOR	1815.65	-	1815.65
THIRD FLOOR	1815.65	-	1815.65
HEAD ROOM AND LIFT MACHINE ROOM	97.54	-	-
TOTAL	7476.10	-	7378.56
TOTAL BUILT UP AREA		7476.10	
TOTAL BUILT UP AREA (FSI)		7378.56	

AREA OF THE BUILDING :- (BLOCK-2- KITCHEN & DINING HALL)-SERVICE BLOCK)			
FLOOR NAME	TOTAL BUILT UP AREA	DEDUCTION AREA	FSI AREA
GROUND FLOOR	287.23	11.09	276.14
HEAD ROOM AREA	24.97	-	-
TOTAL	312.20	11.09	276.14
TOTAL BUILT UP AREA		312.20	
TOTAL BUILT UP AREA (FSI)		276.14	

AREA OF THE BUILDING :- (BLOCK-3- LAUNDRY)- SERVICE BLOCK)			
FLOOR NAME	TOTAL BUILT UP AREA	DEDUCTION AREA	FSI AREA
GROUND FLOOR	165.79	-	165.79
HEAD ROOM AREA	23.24	-	-
TOTAL	189.03	-	165.79
TOTAL BUILT UP AREA		189.03	
TOTAL BUILT UP AREA (FSI)		165.79	
TOTAL BUILT UP AREA (BLOCK 1, 2, 3)		7977.33	
TOTAL BUILT UP AREA (FSI) - (BLOCK 1, 2, 3)		7820.49	

FLOOR SPACE INDEX (FSI) = $\frac{7820.49}{9850.00} = 0.794$
PLOT COVERAGE (PC) = $\frac{2373.54}{9850.00} \times 100 = 24.10\%$

PARKING DETAILS :-
NO OF REQUIRED CAR PARKING : 54 Nos
NO OF PROVIDED CAR PARKING : 54 Nos
= 50 Nos X 2.50 X 5.00 + 4 Nos X 3.60 X 5.00 (D.A.PARKING)
NO OF REQUIRED TWO WHEELER PARKING : 54 Nos
NO OF PROVIDED TWO WHEELER PARKING : 55 Nos
=50 Nos X 1.00 X 1.80 + 5 Nos X 1.50 X 1.80 (D.A.PARKING)

REG.STRUCTURAL ENGINEER:-


V.S.VIJAYARAGHAVAN,M.E.,(SPE),
VIJAYATHI STRUCTURAL CONSULTANT & CIVIL ENGINEER
REGISTERED STRUCTURAL ENGINEER GRADE-SLPA :12/05E-124-29
D.No-5/6-1A,MINNAM PATTI, ATTAYAMPATTI,
RAJAPALAYAMPPOI,
SALEM (DT.) TAMILNADU.
CELL - 9865399021.

APPLICANT:-

REGISTERED ENGINEER:-


SECRETARY
SENGUNTHAR EDUCATION BOARD
THARAMANGALAM-636 002
SALEM (DT.) TAMILNADU


S. BALAJI
ARCHITECT & ENGINEER
REGISTERED ENGINEER GRADE-SLPA :12/05E-124-29
LICENSED BUILDING SURVEYOR, L.B.S.NO-4624-29
D.No-5/6-1A,MINNAM PATTI, ATTAYAMPATTI,
RAJAPALAYAMPPOI,
SALEM (DT.) TAMILNADU.
CELL - 9865399021.