

**PLAN SHOWING THE EXISTING
COMMERCIAL R.C.C TERRACED ROOF
GROUND FLOOR GASIFIER CREMATORIUM
BUILDING & TOILET BUILDING, G.I SHEET
ROOF GENERATOR SHED & PARKING SHED
IN SF.NO:188/1, S.VAZHAPADI VILLAGE,
VAZHAPADI SELECTION GRADE TOWN
PANCHAYAT,VAZHAPADI TALUK, SALEM
D I S T R I C T .**

APPLICANT NAME:

**EXECUTIVE OFFICER,
VAZHAPADI SELECTION GRADE TOWN PANCHAYAT,
SALEM DISTRICT.**

APPLICANT NO:

SWP/BPA/383543/2024

AREA DETAILS:

AREA OF THE LAND	SURVEY NO	HECTARES	SQM
AS PER PATTA	188/1	01.18.00	11800.00
AREA OF THE SITE AS PER DOCUMENT	188/1	01.18.00	11800.00
SUPER IMPOSED PLOT AREA	188/1	01.18.00	11800.00
OSR PROVIDED : 1203.11 SQM (10.19%)	ALL DIMENSIONS ARE IN METRE		SCALE 1:100

BUILDING AREA DETAILS:

FLOOR (SQM)	FSI(SQM)	NON-FSI(SQM)	BUILDUP AREA(SQM)
BLOCK 01 - GASIFIER CREMATORIUM BUILDING, GENERATOR SHED & TOILET BUILDING			
GROUND FLOOR	286.79	-	286.79
BLOCK 02 - PARKING SHED			
GROUND FLOOR	39.68	-	39.68
TOTAL GROUND FLOOR	326.47	-	326.47
TOTAL GROUND FLOOR IN SQ.FT		= 3514.09 SQ.FT	

COLOUR INDEX:

BOUNDARY OF THE SITE	-	
EXISTING ROAD	-	
EXISTING BUILDING	-	
DRIVEWAY	-	
RAINWATER HARVESTING	-	

F.S.I CALCULATION AS PER SITE AREA:

$$\frac{326.47}{11800.00} = 0.027 < 2.00$$

AVAILABLE PARKING AREA:

CAR PARKING	= 02
TWO WHEELER PARKING	= 10

APPLICANT:

REGISTERED ENGINEER:

A. Gnanamani
S.ELANGAMANI M.E.,
DTCP Registered Engineer(Grade-II)
RE/Gr-II/TVL/March/2019/023
MS Complex,Anna Statue South Side
Surandai-627059
Mob:8148110098

REGISTERED STRUCTURAL ENGINEER:

REGISTERED CONSTRUCTION ENGINEER:

A. Santhosh
Er. A. SANTHOSH M.E.,AMIE.,
Registered Structural Engineer (Gr-I)
RSE / Gr-I / TEN / MAY / 2023 / 003
INR Builders & Structural Consultancy
First Floor, Anil Electronics Complex
TENKASI - 627 811
Mob: 95859 64095

A. Santhosh
Er. A. SANTHOSH, M.E.,AMIE.,
Registered Construction Engineer
RCE / TEN / JULY / 2023 / 005
INR Builders & Structural Consultancy
TENKASI - 627 811
Ph: 95859 64095


FOR OFFICE USE ONLY:

TECHNICAL APPROVAL

ROC NO: SWP/BPA/383543/2024
SWP/DTCP/SALEM/B.P.No : 23/2024




SITE APPROVAL

ROC NO: SWP/BPA/383543/2024
Site Boundary Shown as "A to L"
and Numbered as SWP/DTCP/SALEM/
Site Approval No:350/2024

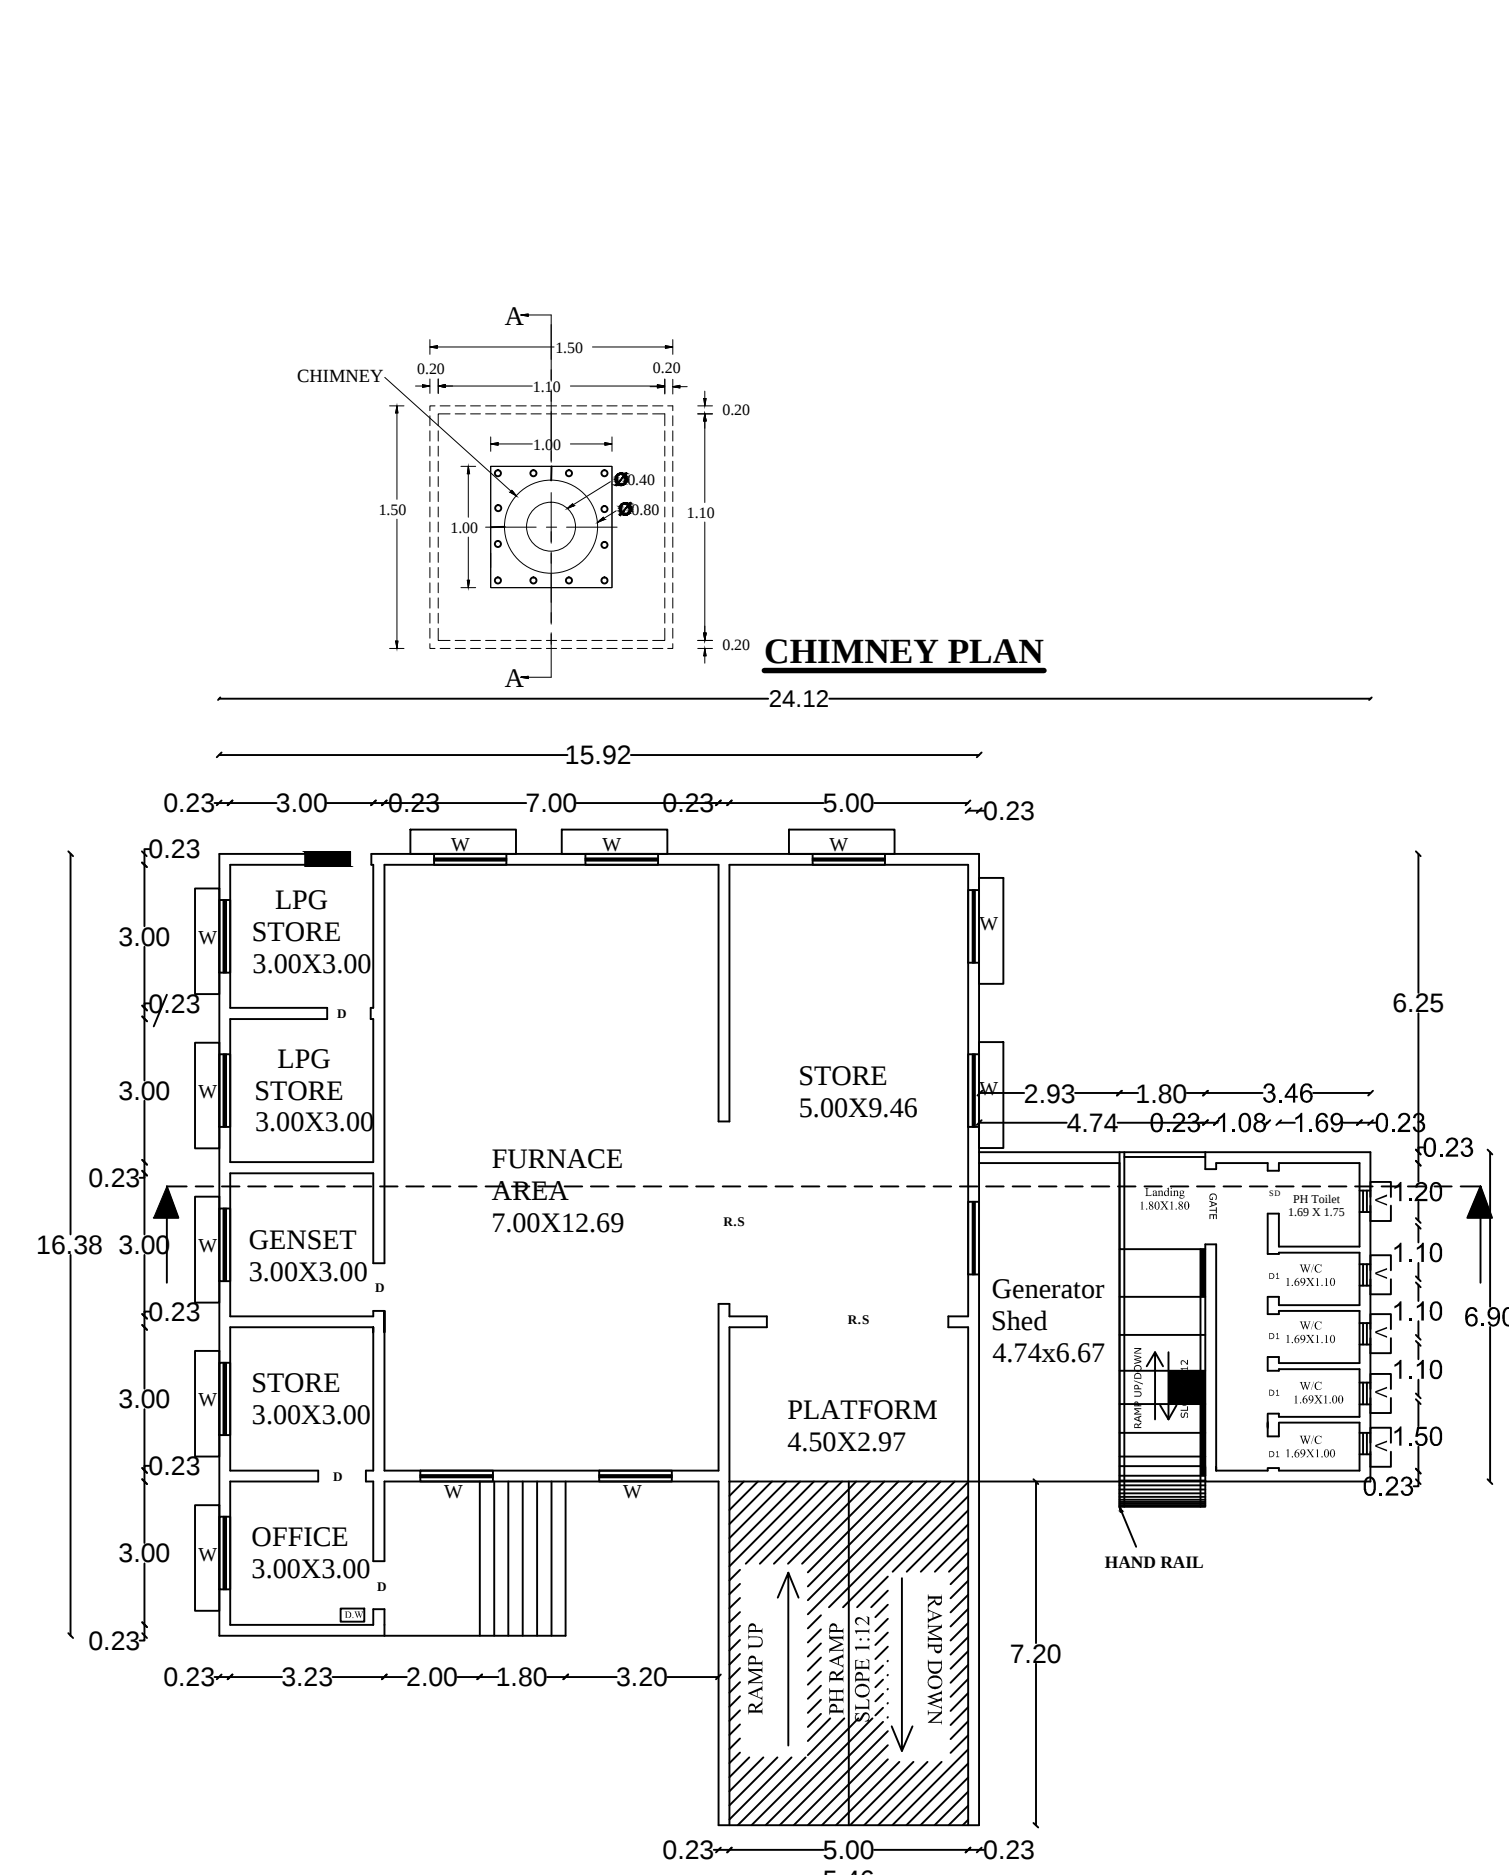


GROUND FLOOR PLAN

**BLOCK 1
(GASIFIER CREMATORIUM BUILDING,
GENERATOR SHED & TOILET BUILDING)**

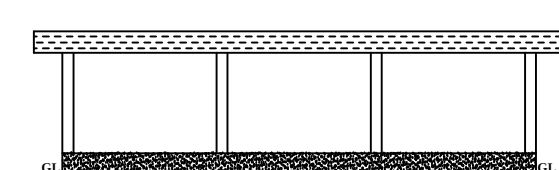
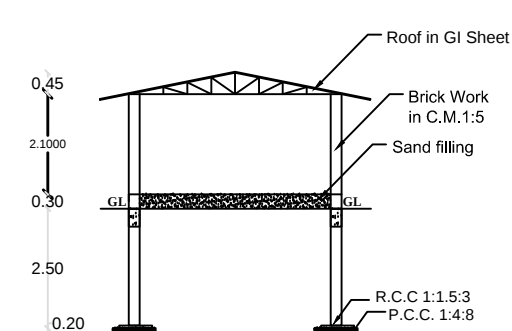
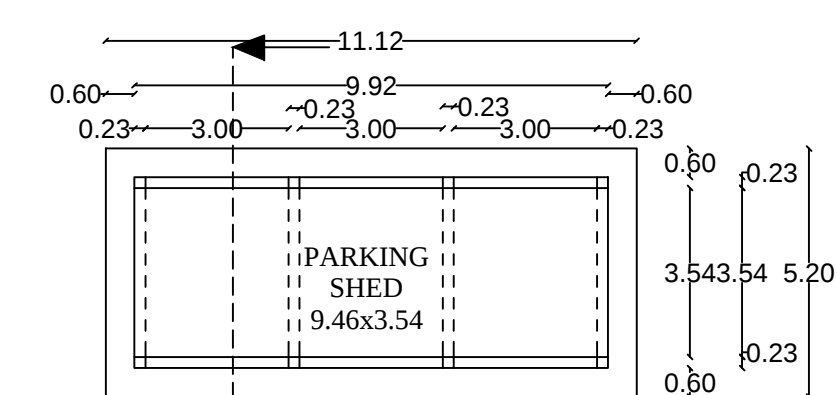
ELEVATION
BLOCK 2SECTION ON AA
BLOCK 2

GROUND FLOOR PLAN


**BLOCK 2
PARKING SHED**

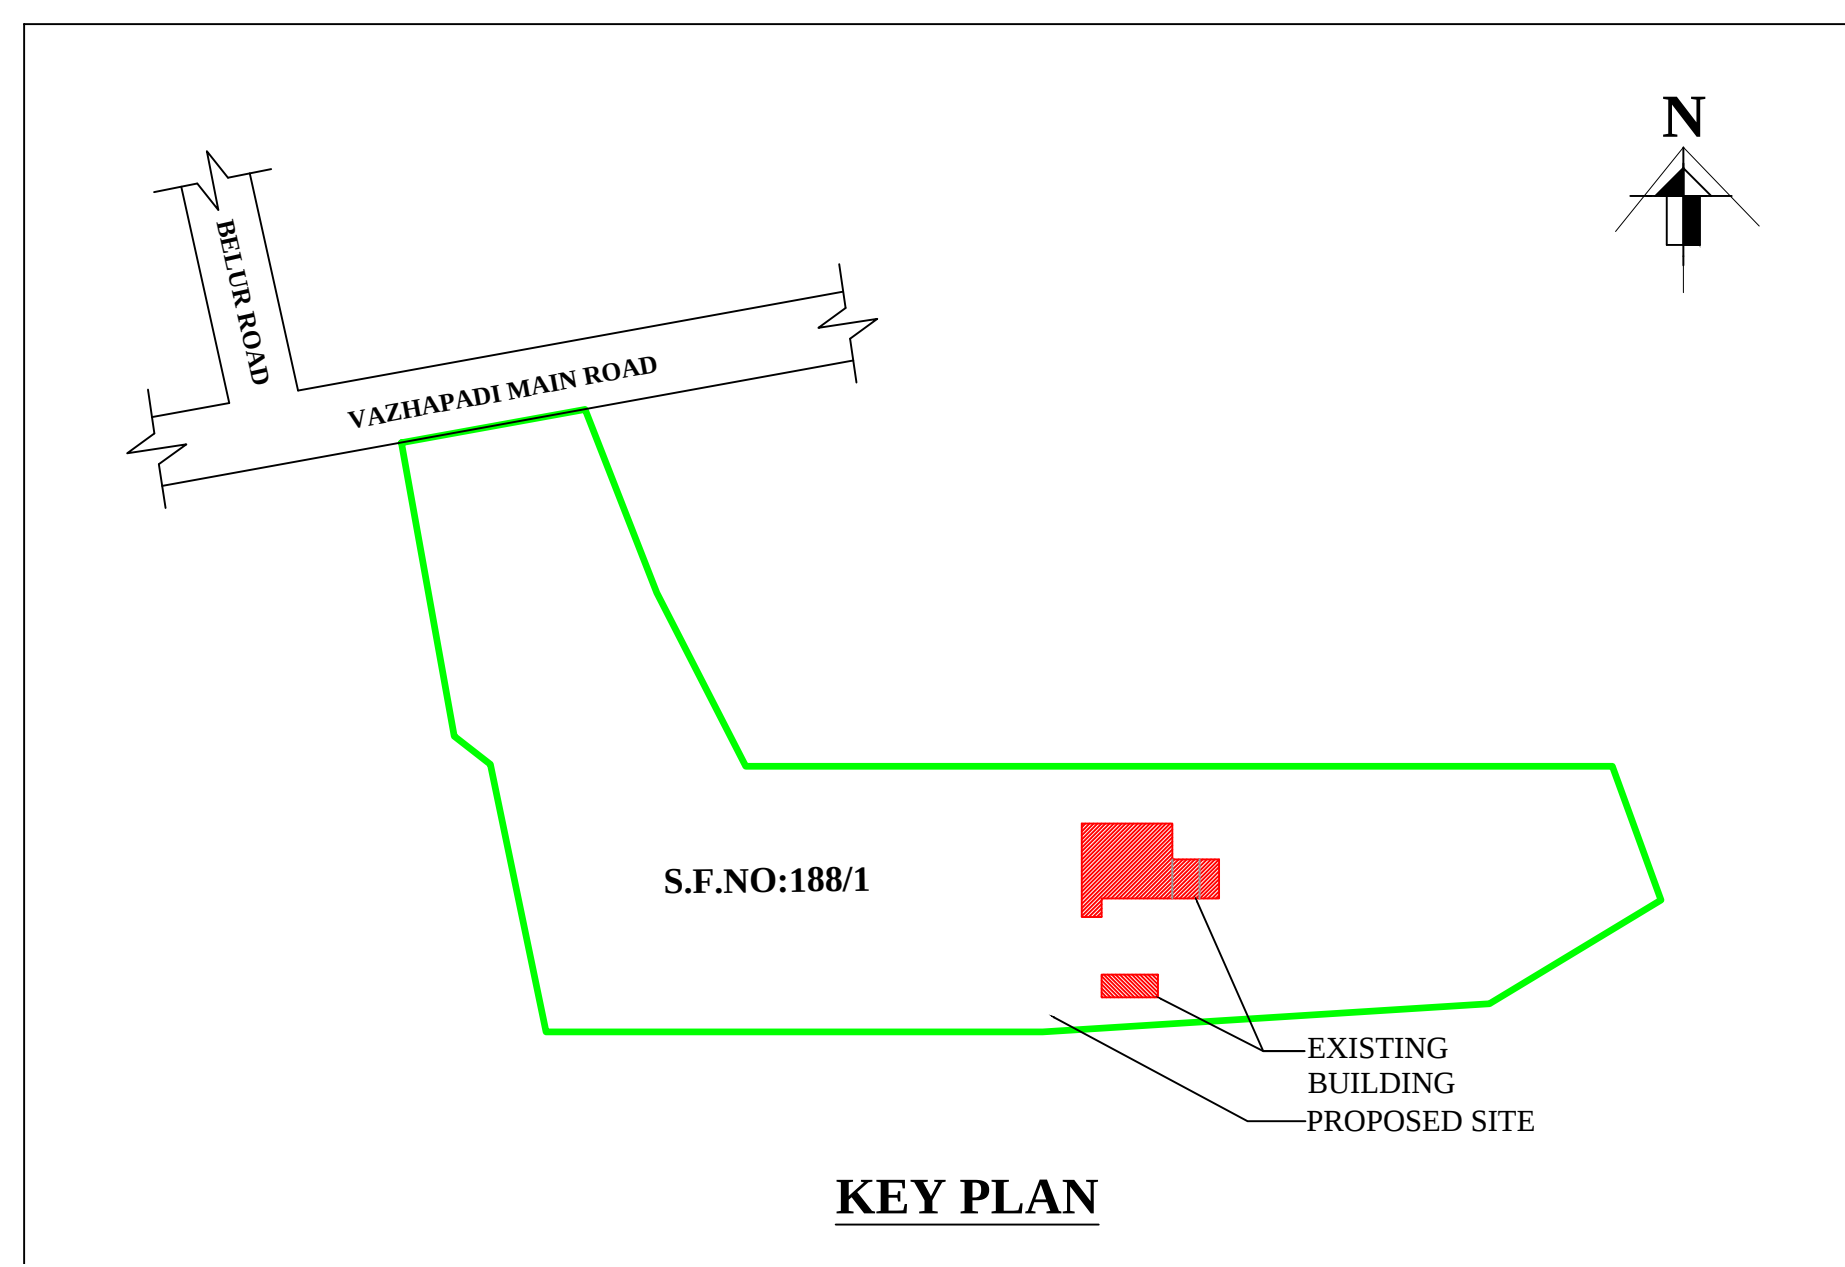


KEY PLAN

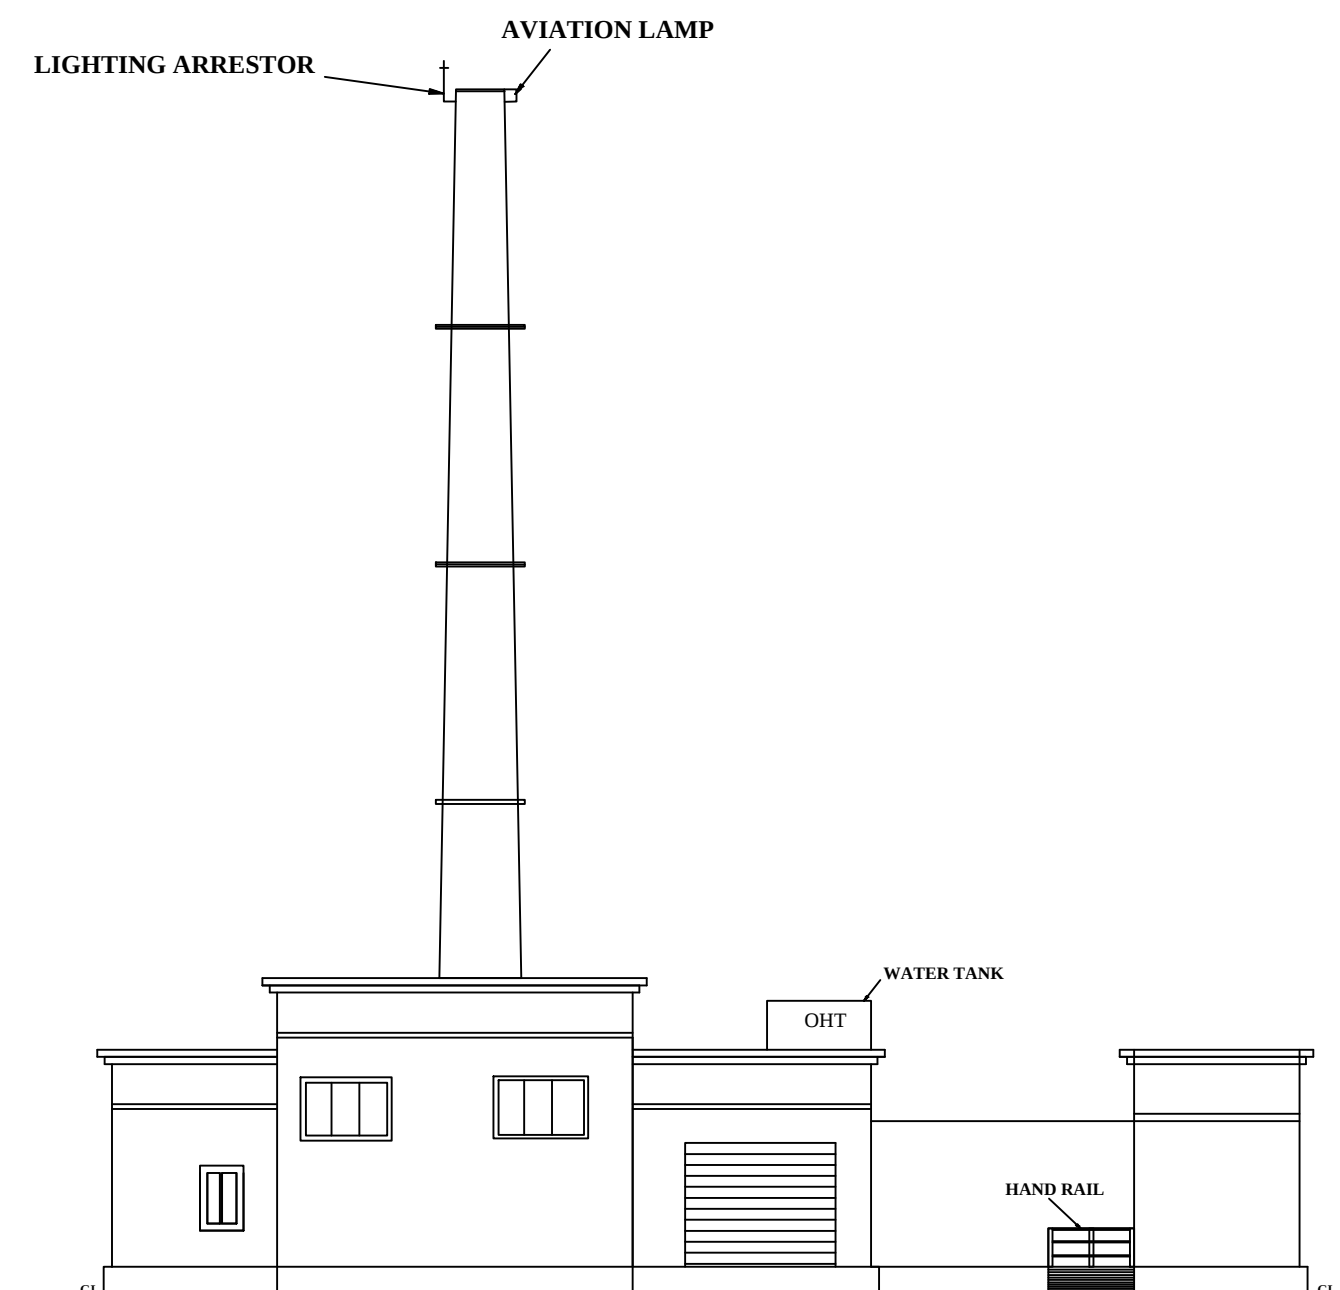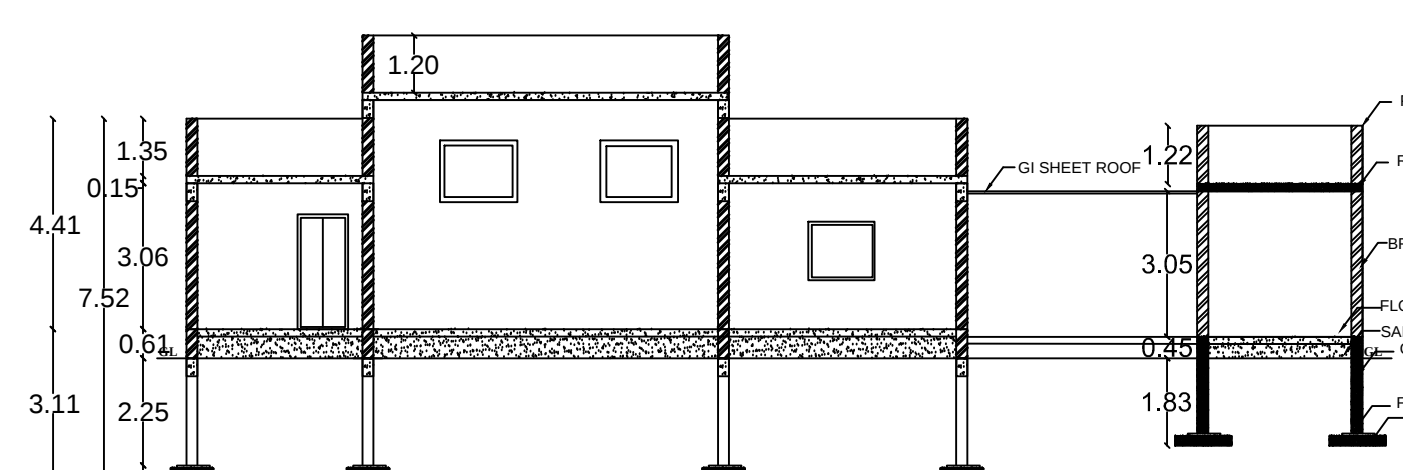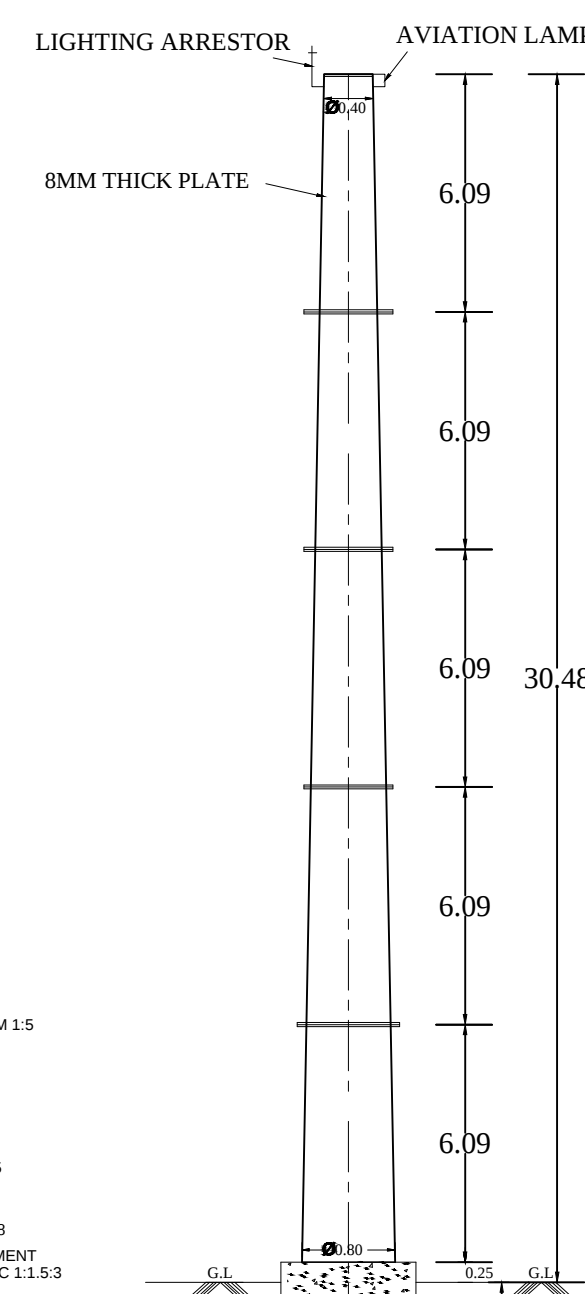ELEVATION
BLOCK 1SECTION ON AA
BLOCK 1

SECTION ON AA

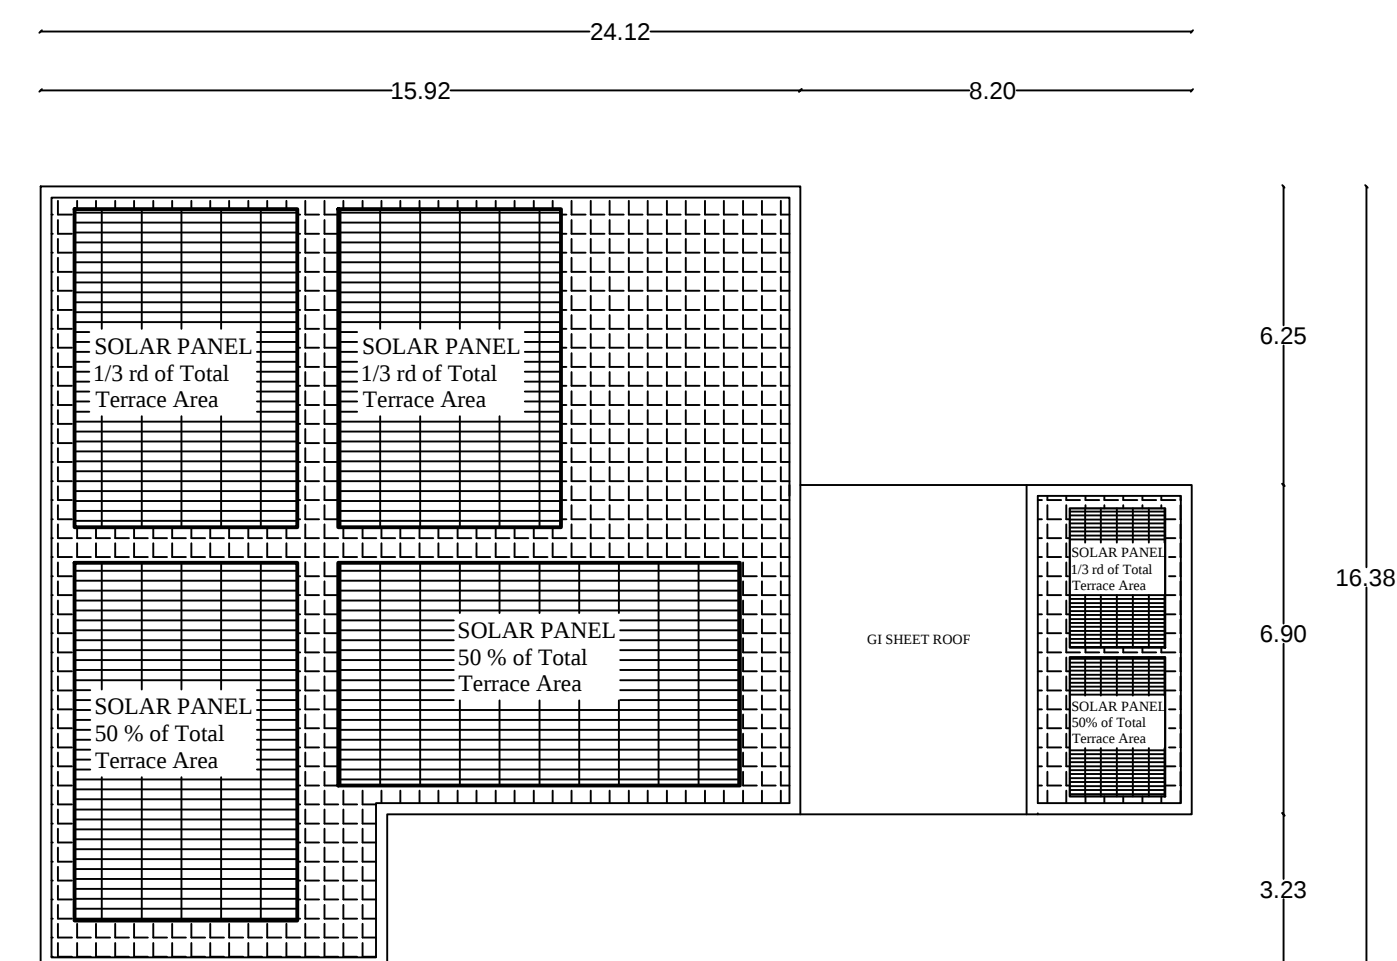
TERRACE FLOOR PLAN
BLOCK 1

**SITE PLAN
SCALE:1:736**

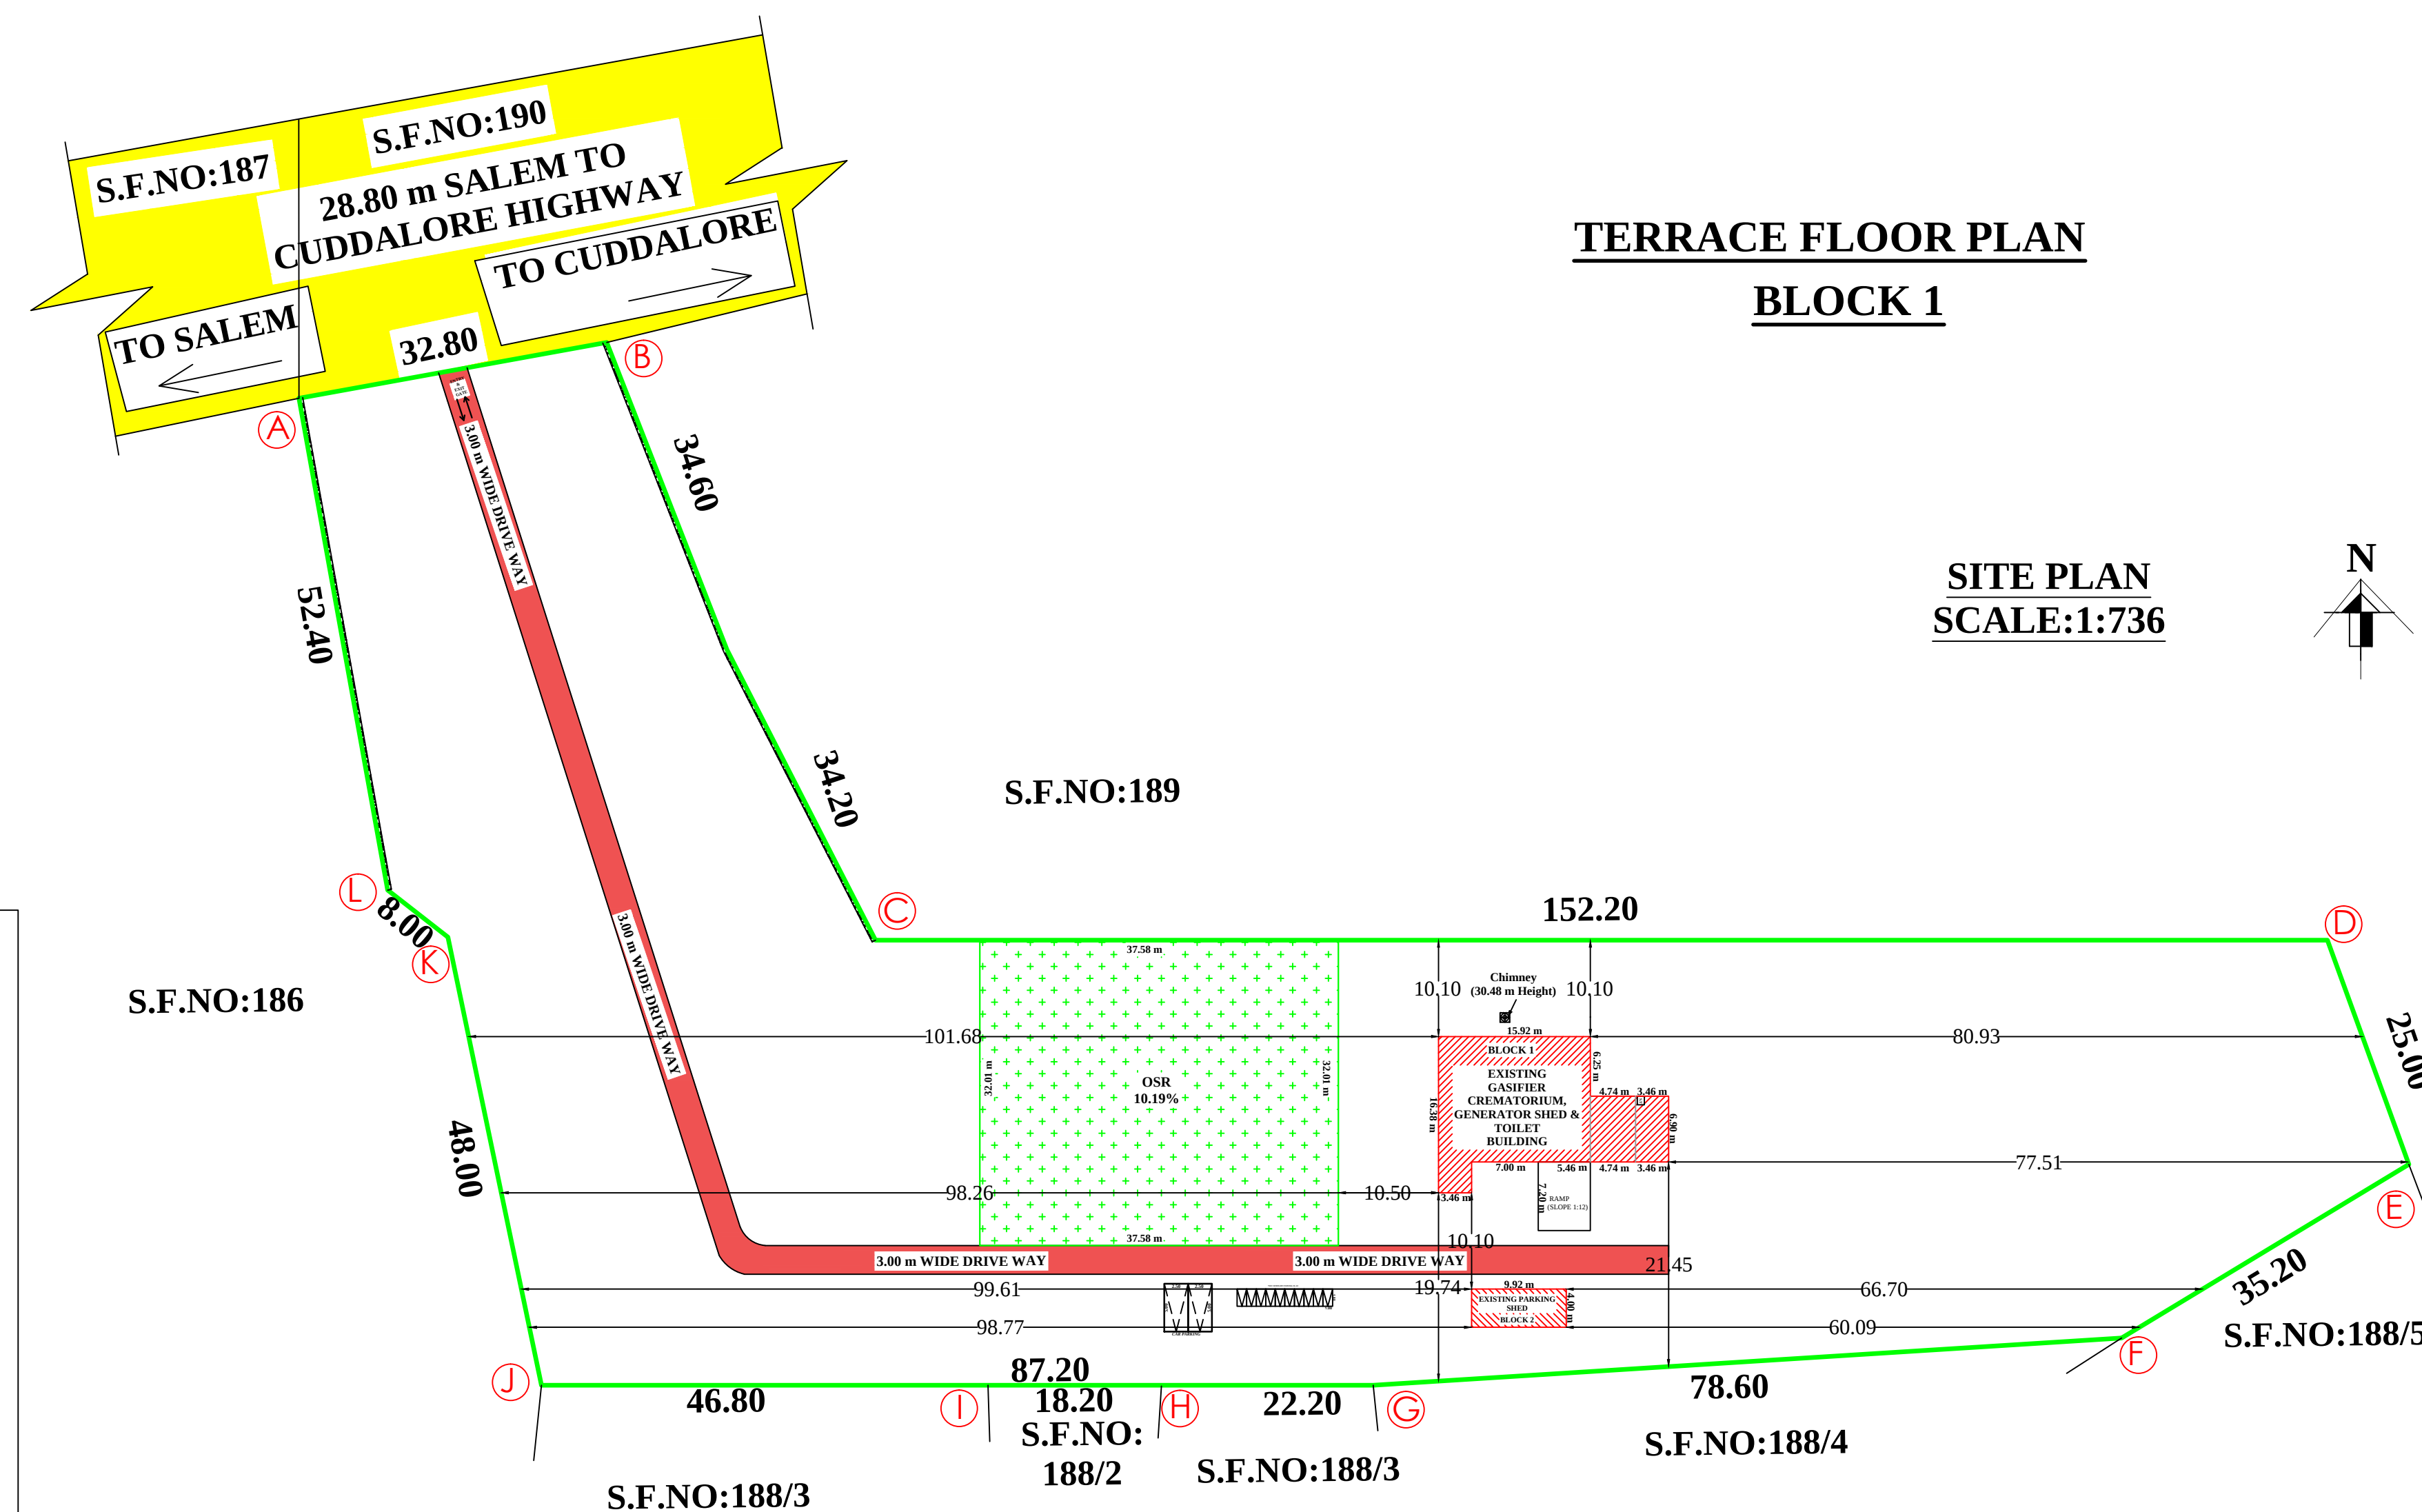


RAINWATER HARVESTING TRENCH:-

(NOT TO SCALE)

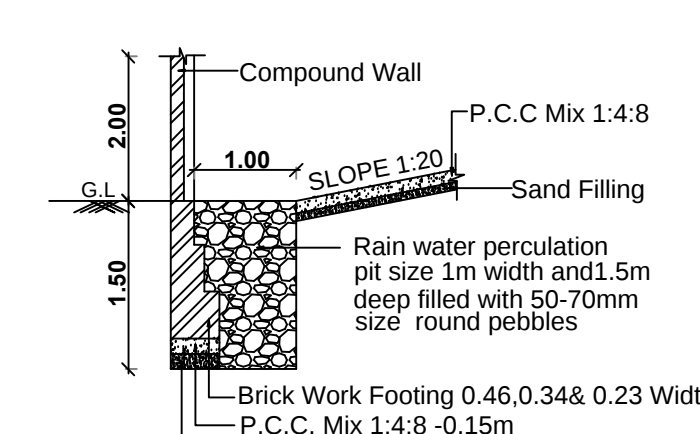


SOLAR HOT WATER SYSTEM DETAILS:-

(NOT TO SCALE)

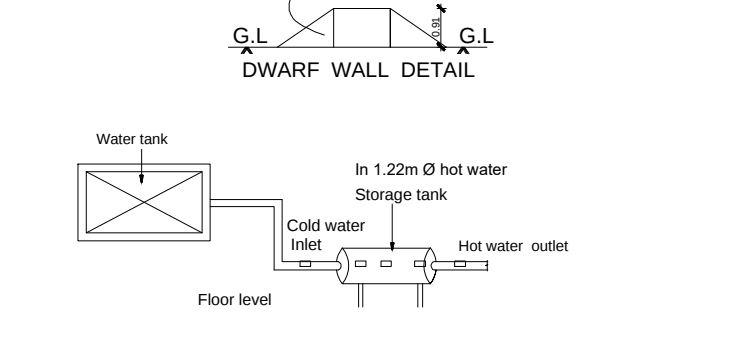


STAIRCASE DETAILS

(NOT TO SCALE)

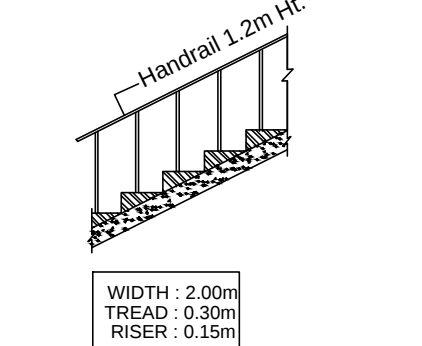


FOUNDATION DETAILS:-

(NOT TO SCALE)

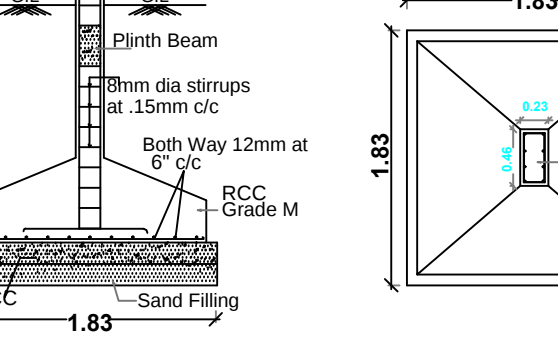


SOLAR PANEL

(NOT TO SCALE)

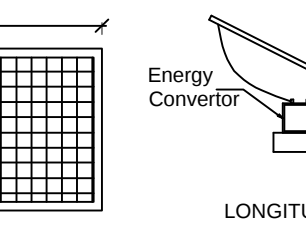


FIRE EXTINGUISHER CYLINDER

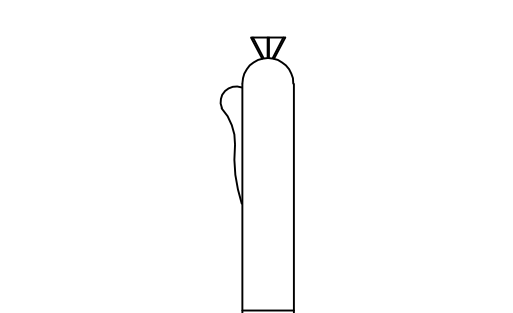


SEPTIC TANK DETAILS :-

(NOT TO SCALE)

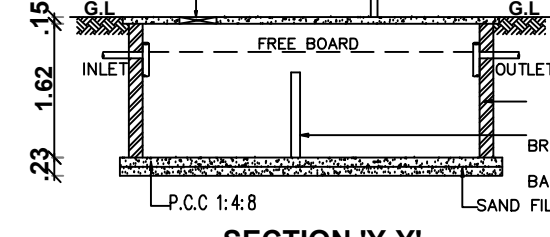

RAINWATER COLLECTION SUMP DETAILS:-

(NOT TO SCALE)

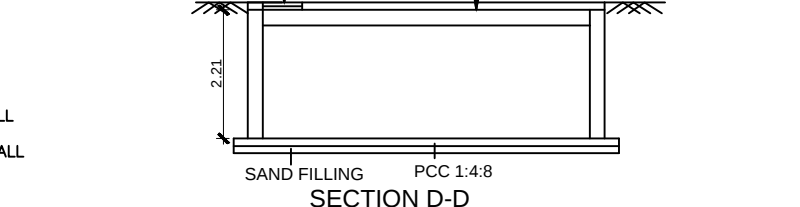

JOINARY DETAILS:

RS	ROLLING SHUTTER	2.40 x 2.10
D	DOOR	1.20 x 2.10
D1	DOOR	0.60 x 2.10
SD	DOOR	0.91 x 2.10
W	WINDOW	1.50 x 1.30
V	VENTILATOR	2.40 x 1.20

