



RAMP SECTION


Sanitation :-								
FLOOR	Gents WC		Ladies WC		Gents Urinal		Gents&ladies Wash	
	Require	Provide	Require	Provide	Require	Provide	Require	Provide
GROUND FLOOR	1NOS	1NOS	1NOS	1NOS	2NOS	5NOS	1NOS	2NOS
FIRST FLOOR	1NOS	3NOS	1NOS	3NOS	2NOS	4NOS	1NOS	2NOS
TYPICAL FLOORS (2nd to 3rd floors)	2NOS	3NOS	2NOS	3NOS	3NOS	4NOS	2NOS	2NOS

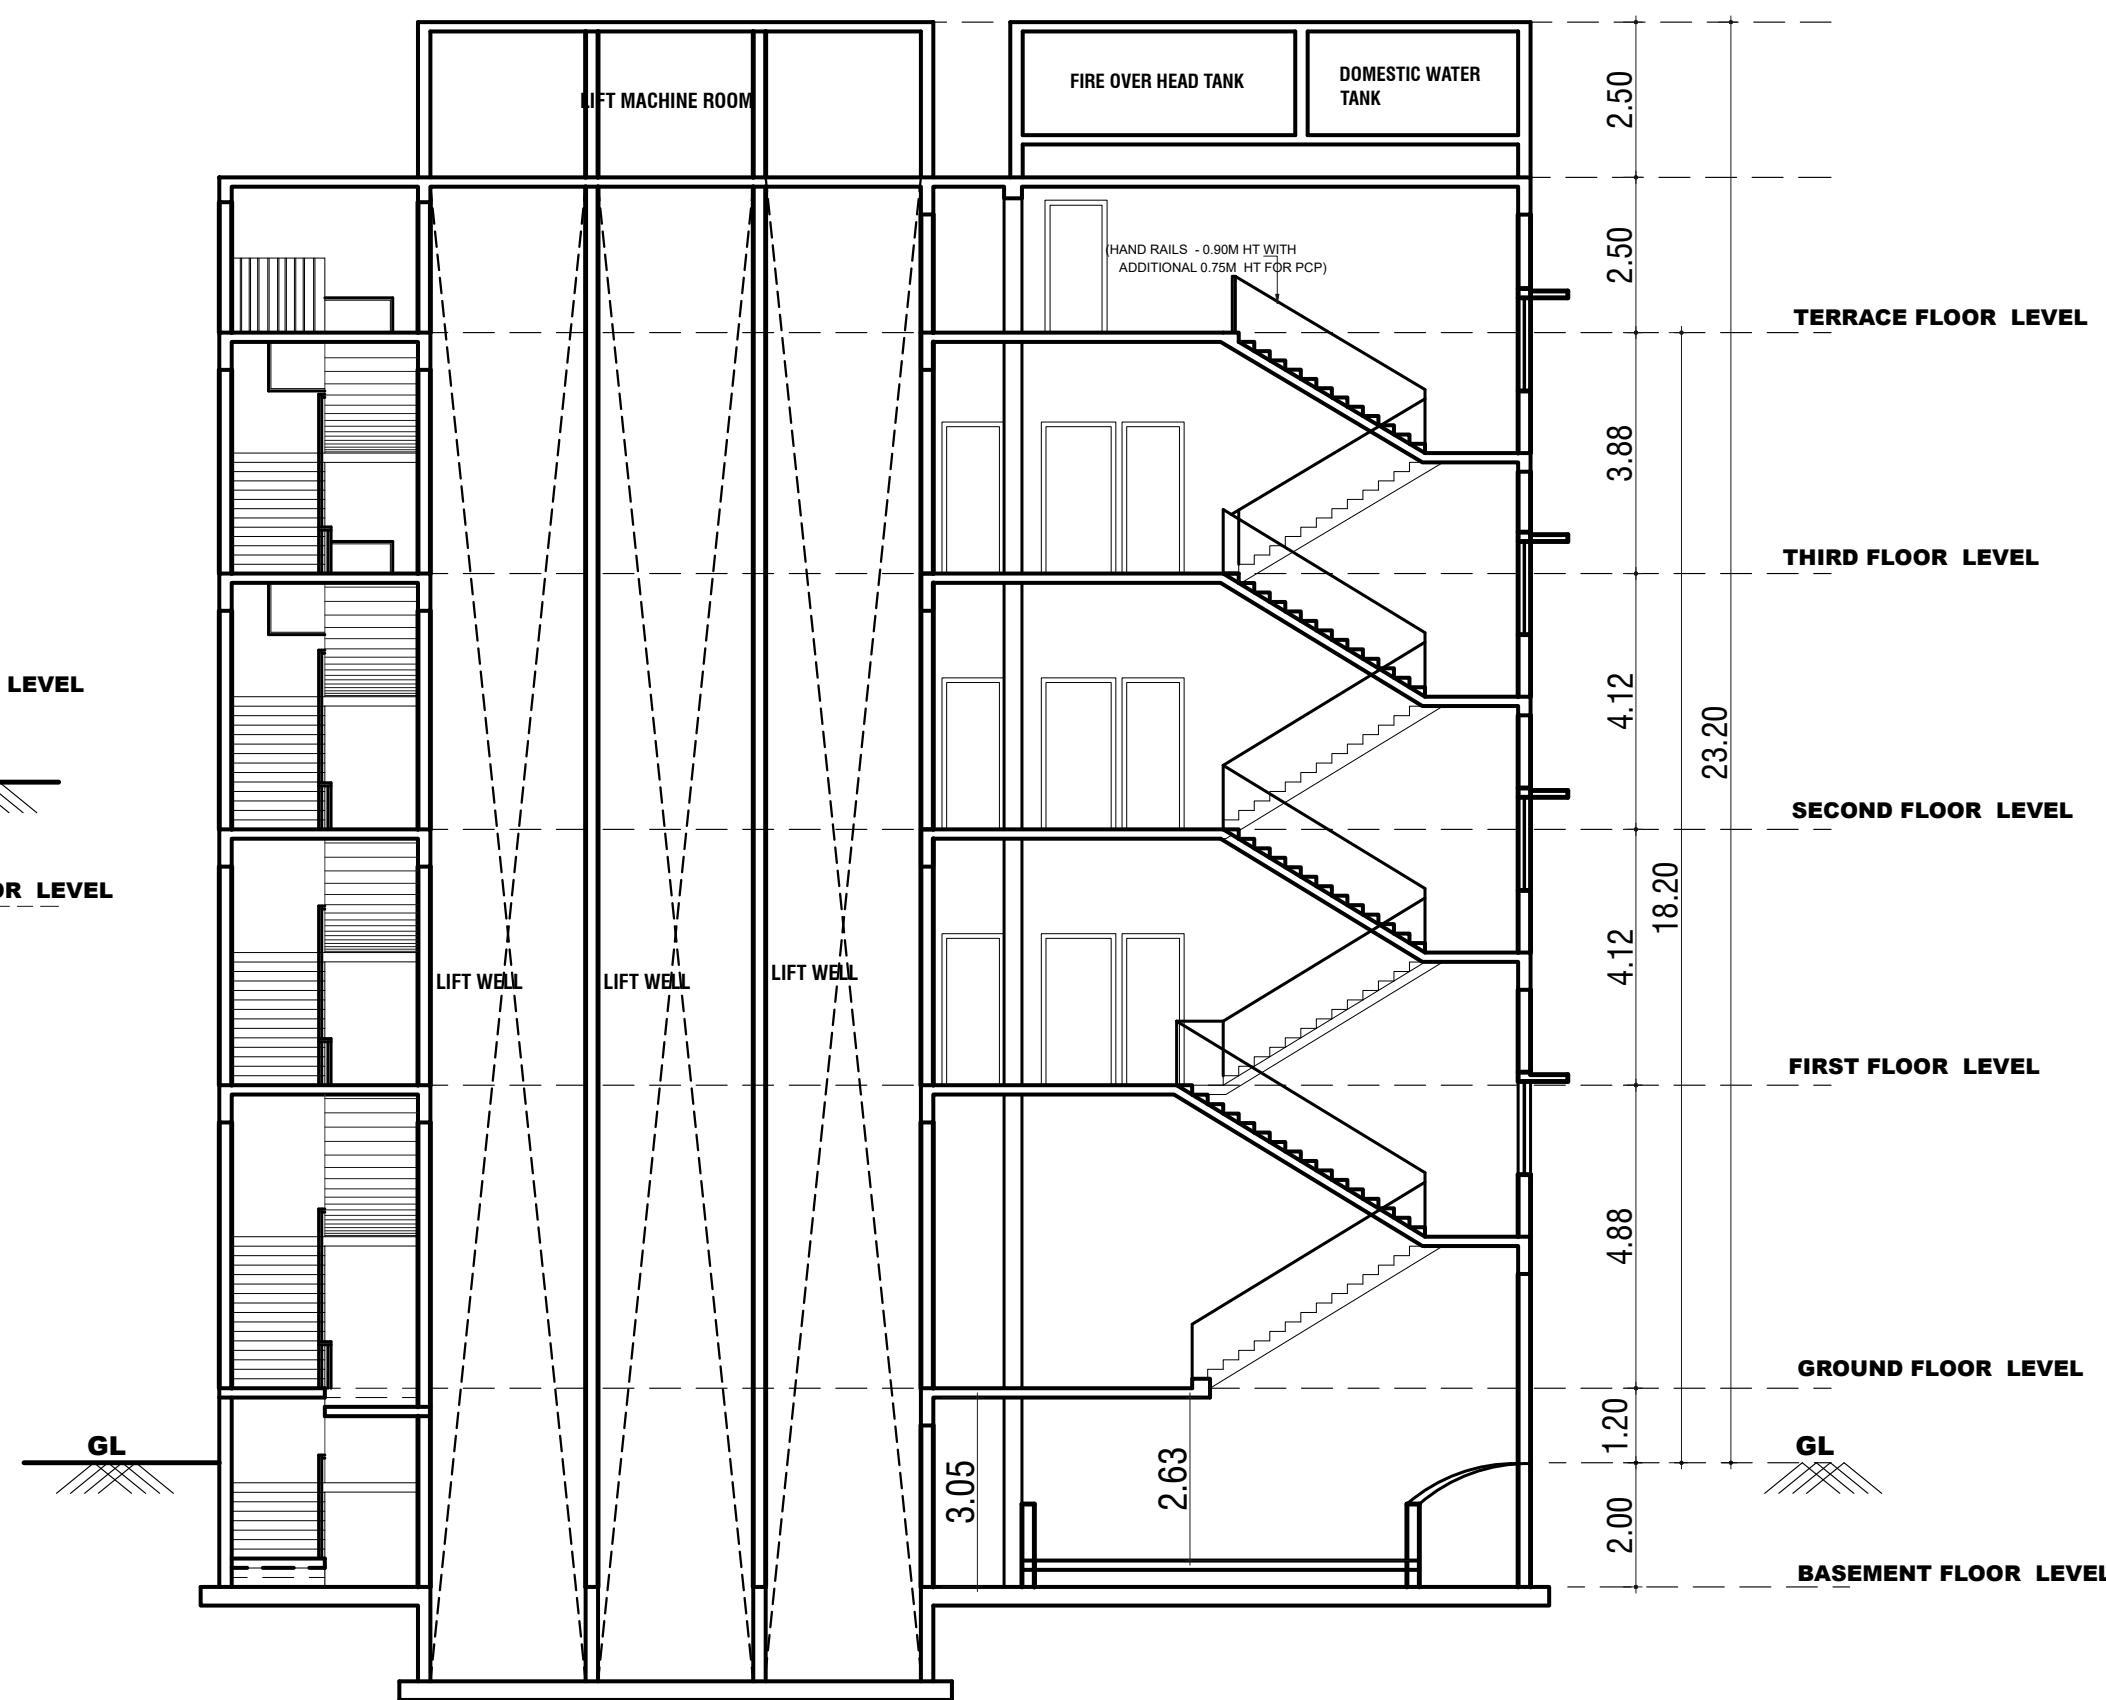


SECTION-CC

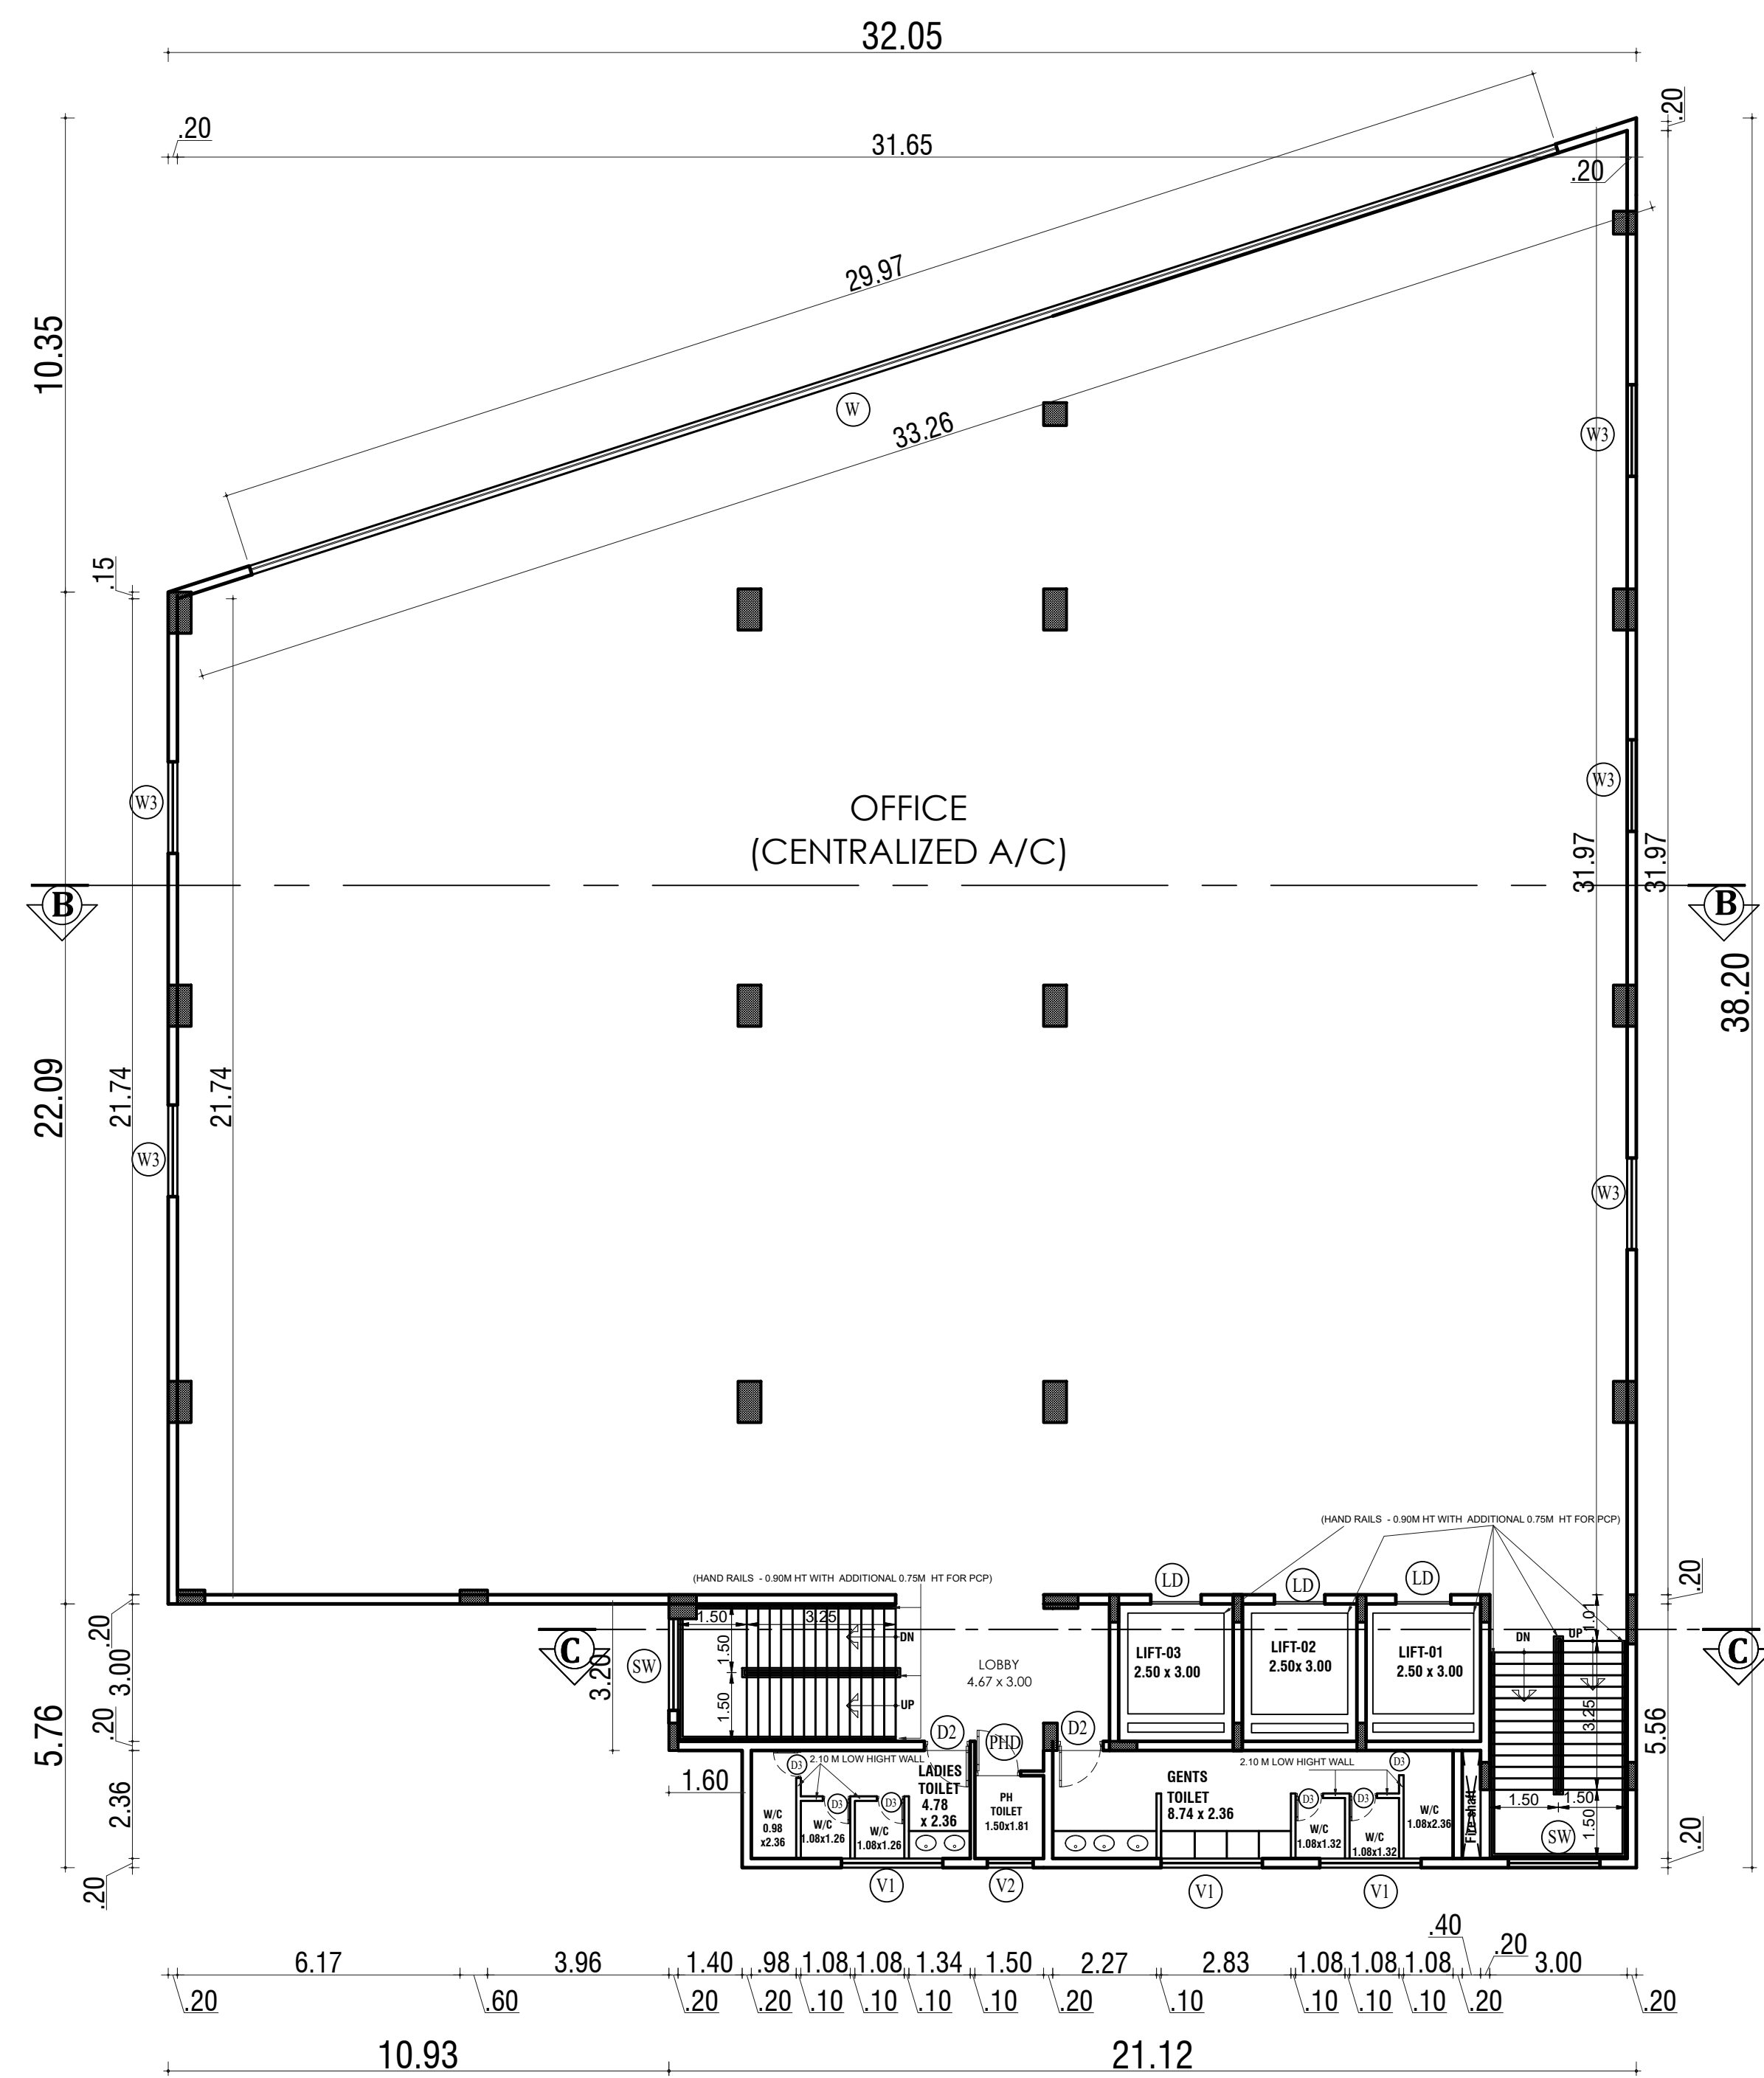



SECOND FLOOR PLAN

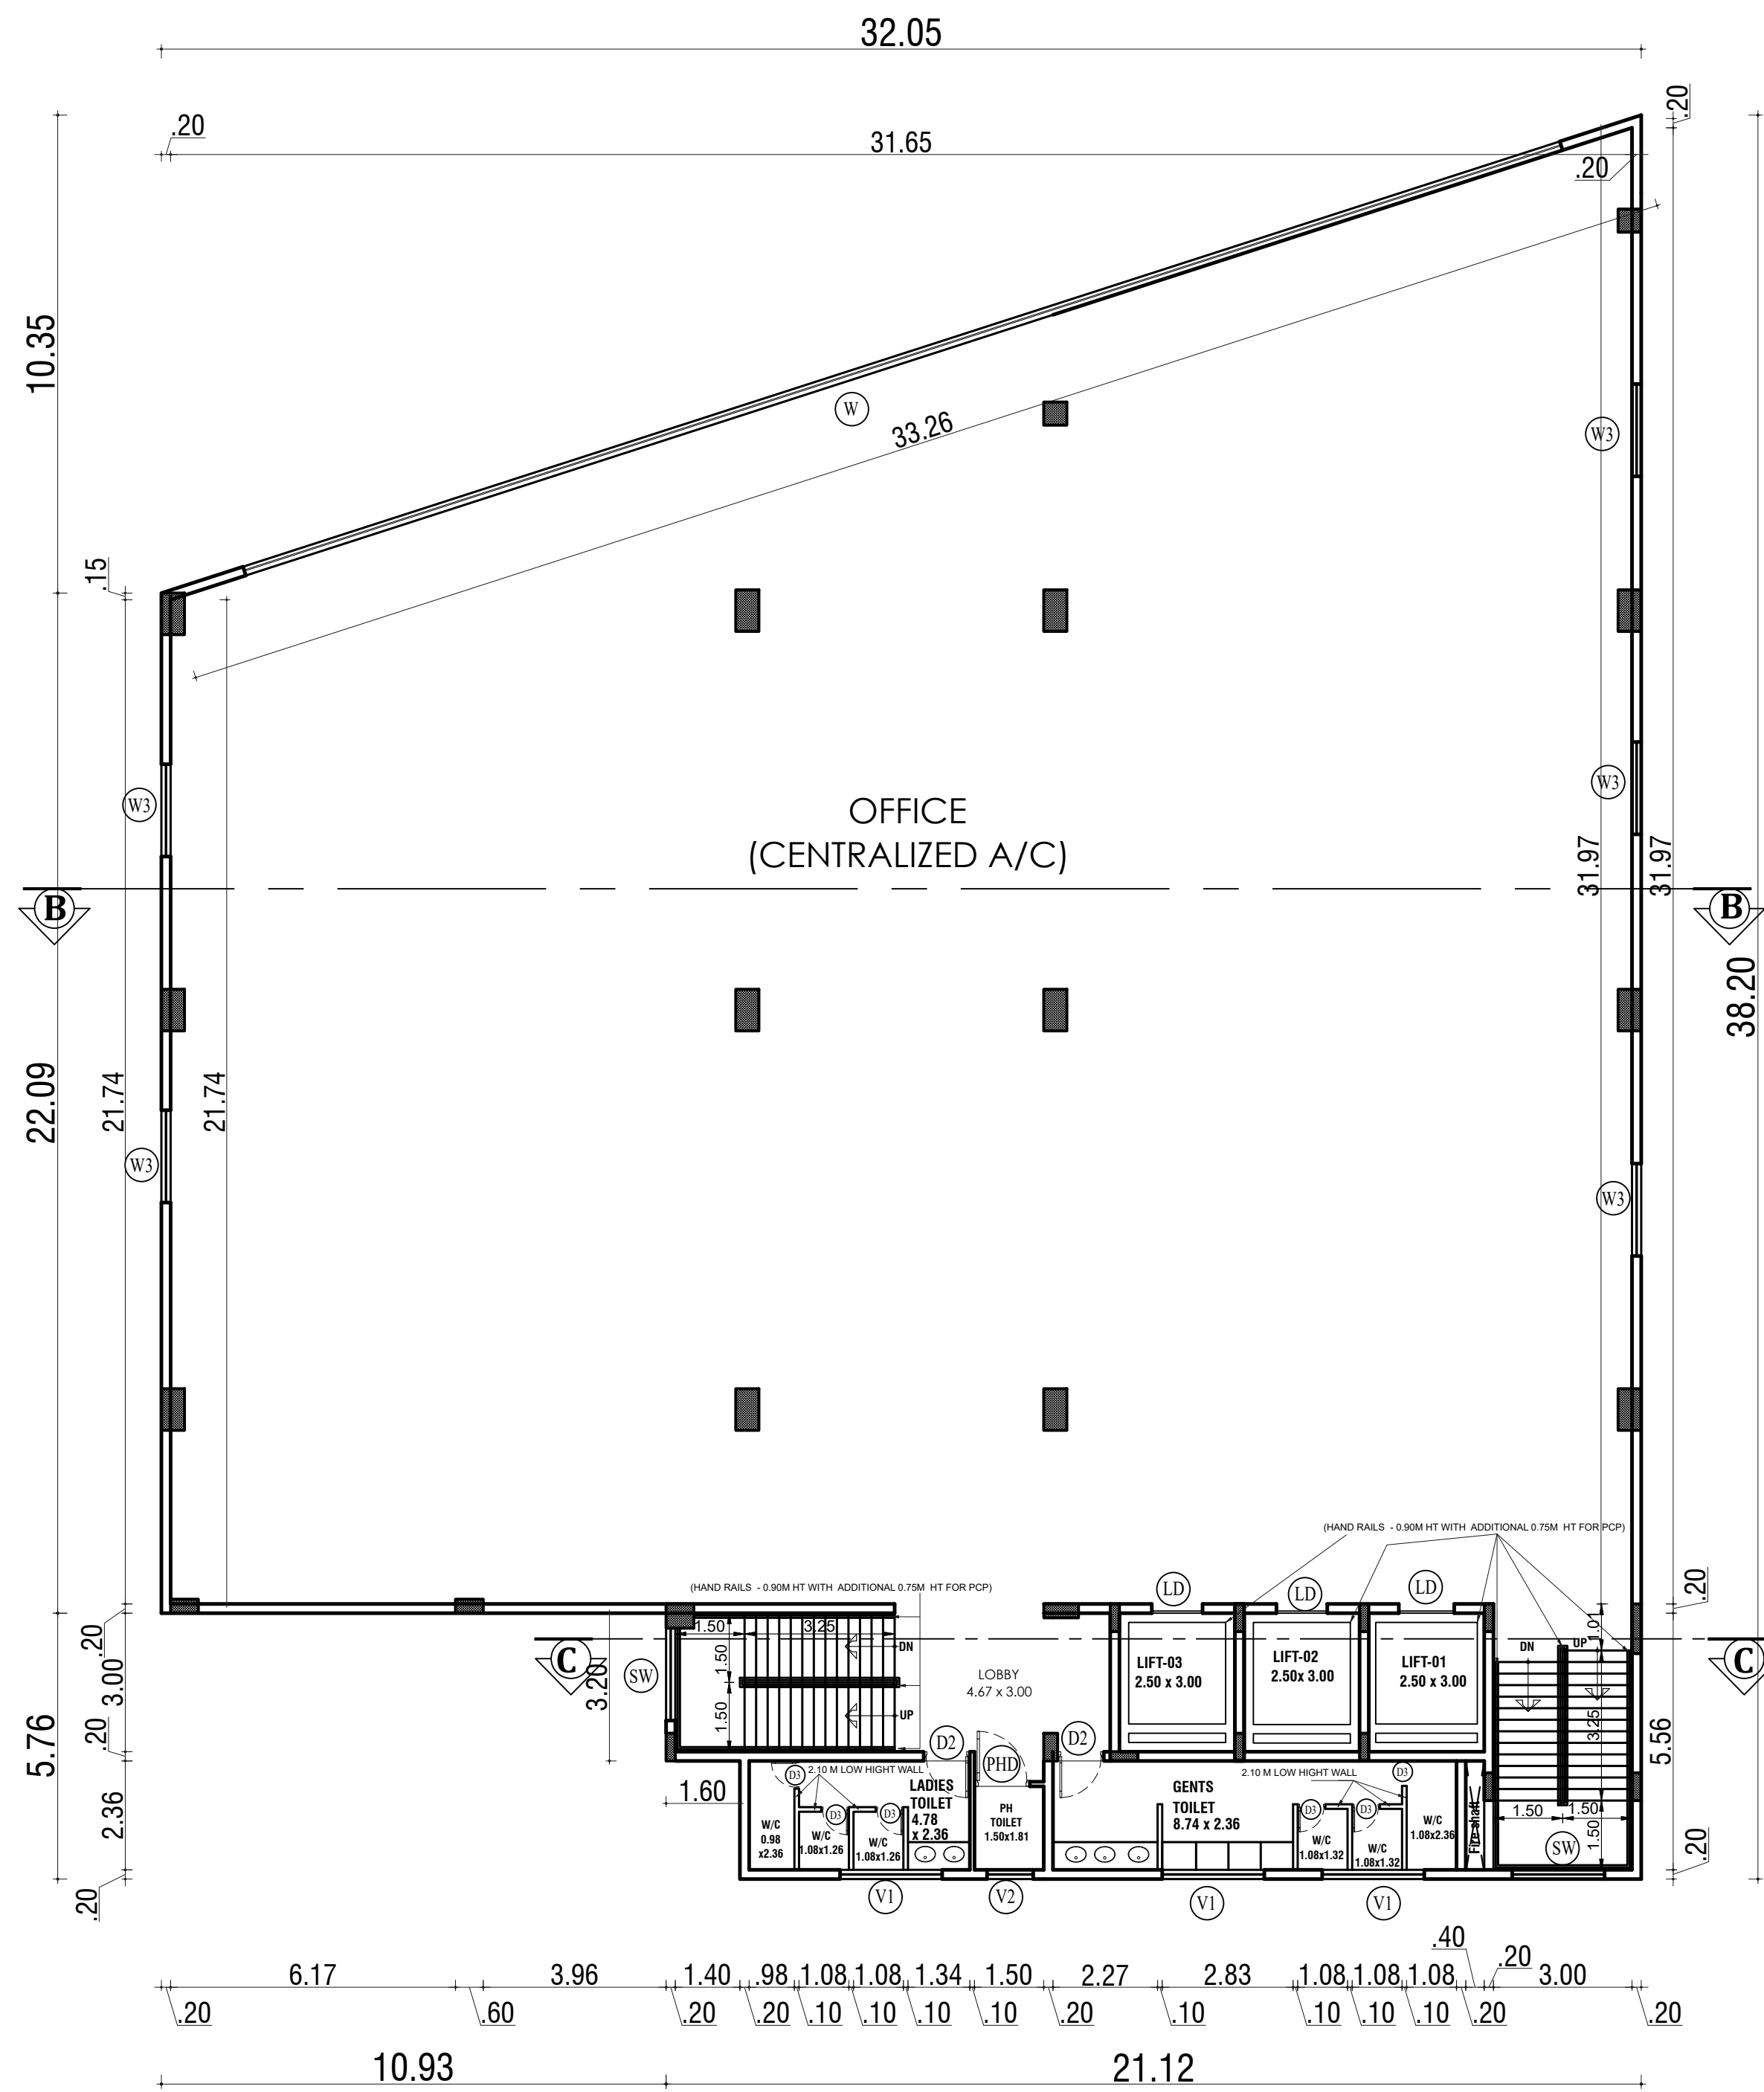

THIRD FLOOR PLAN

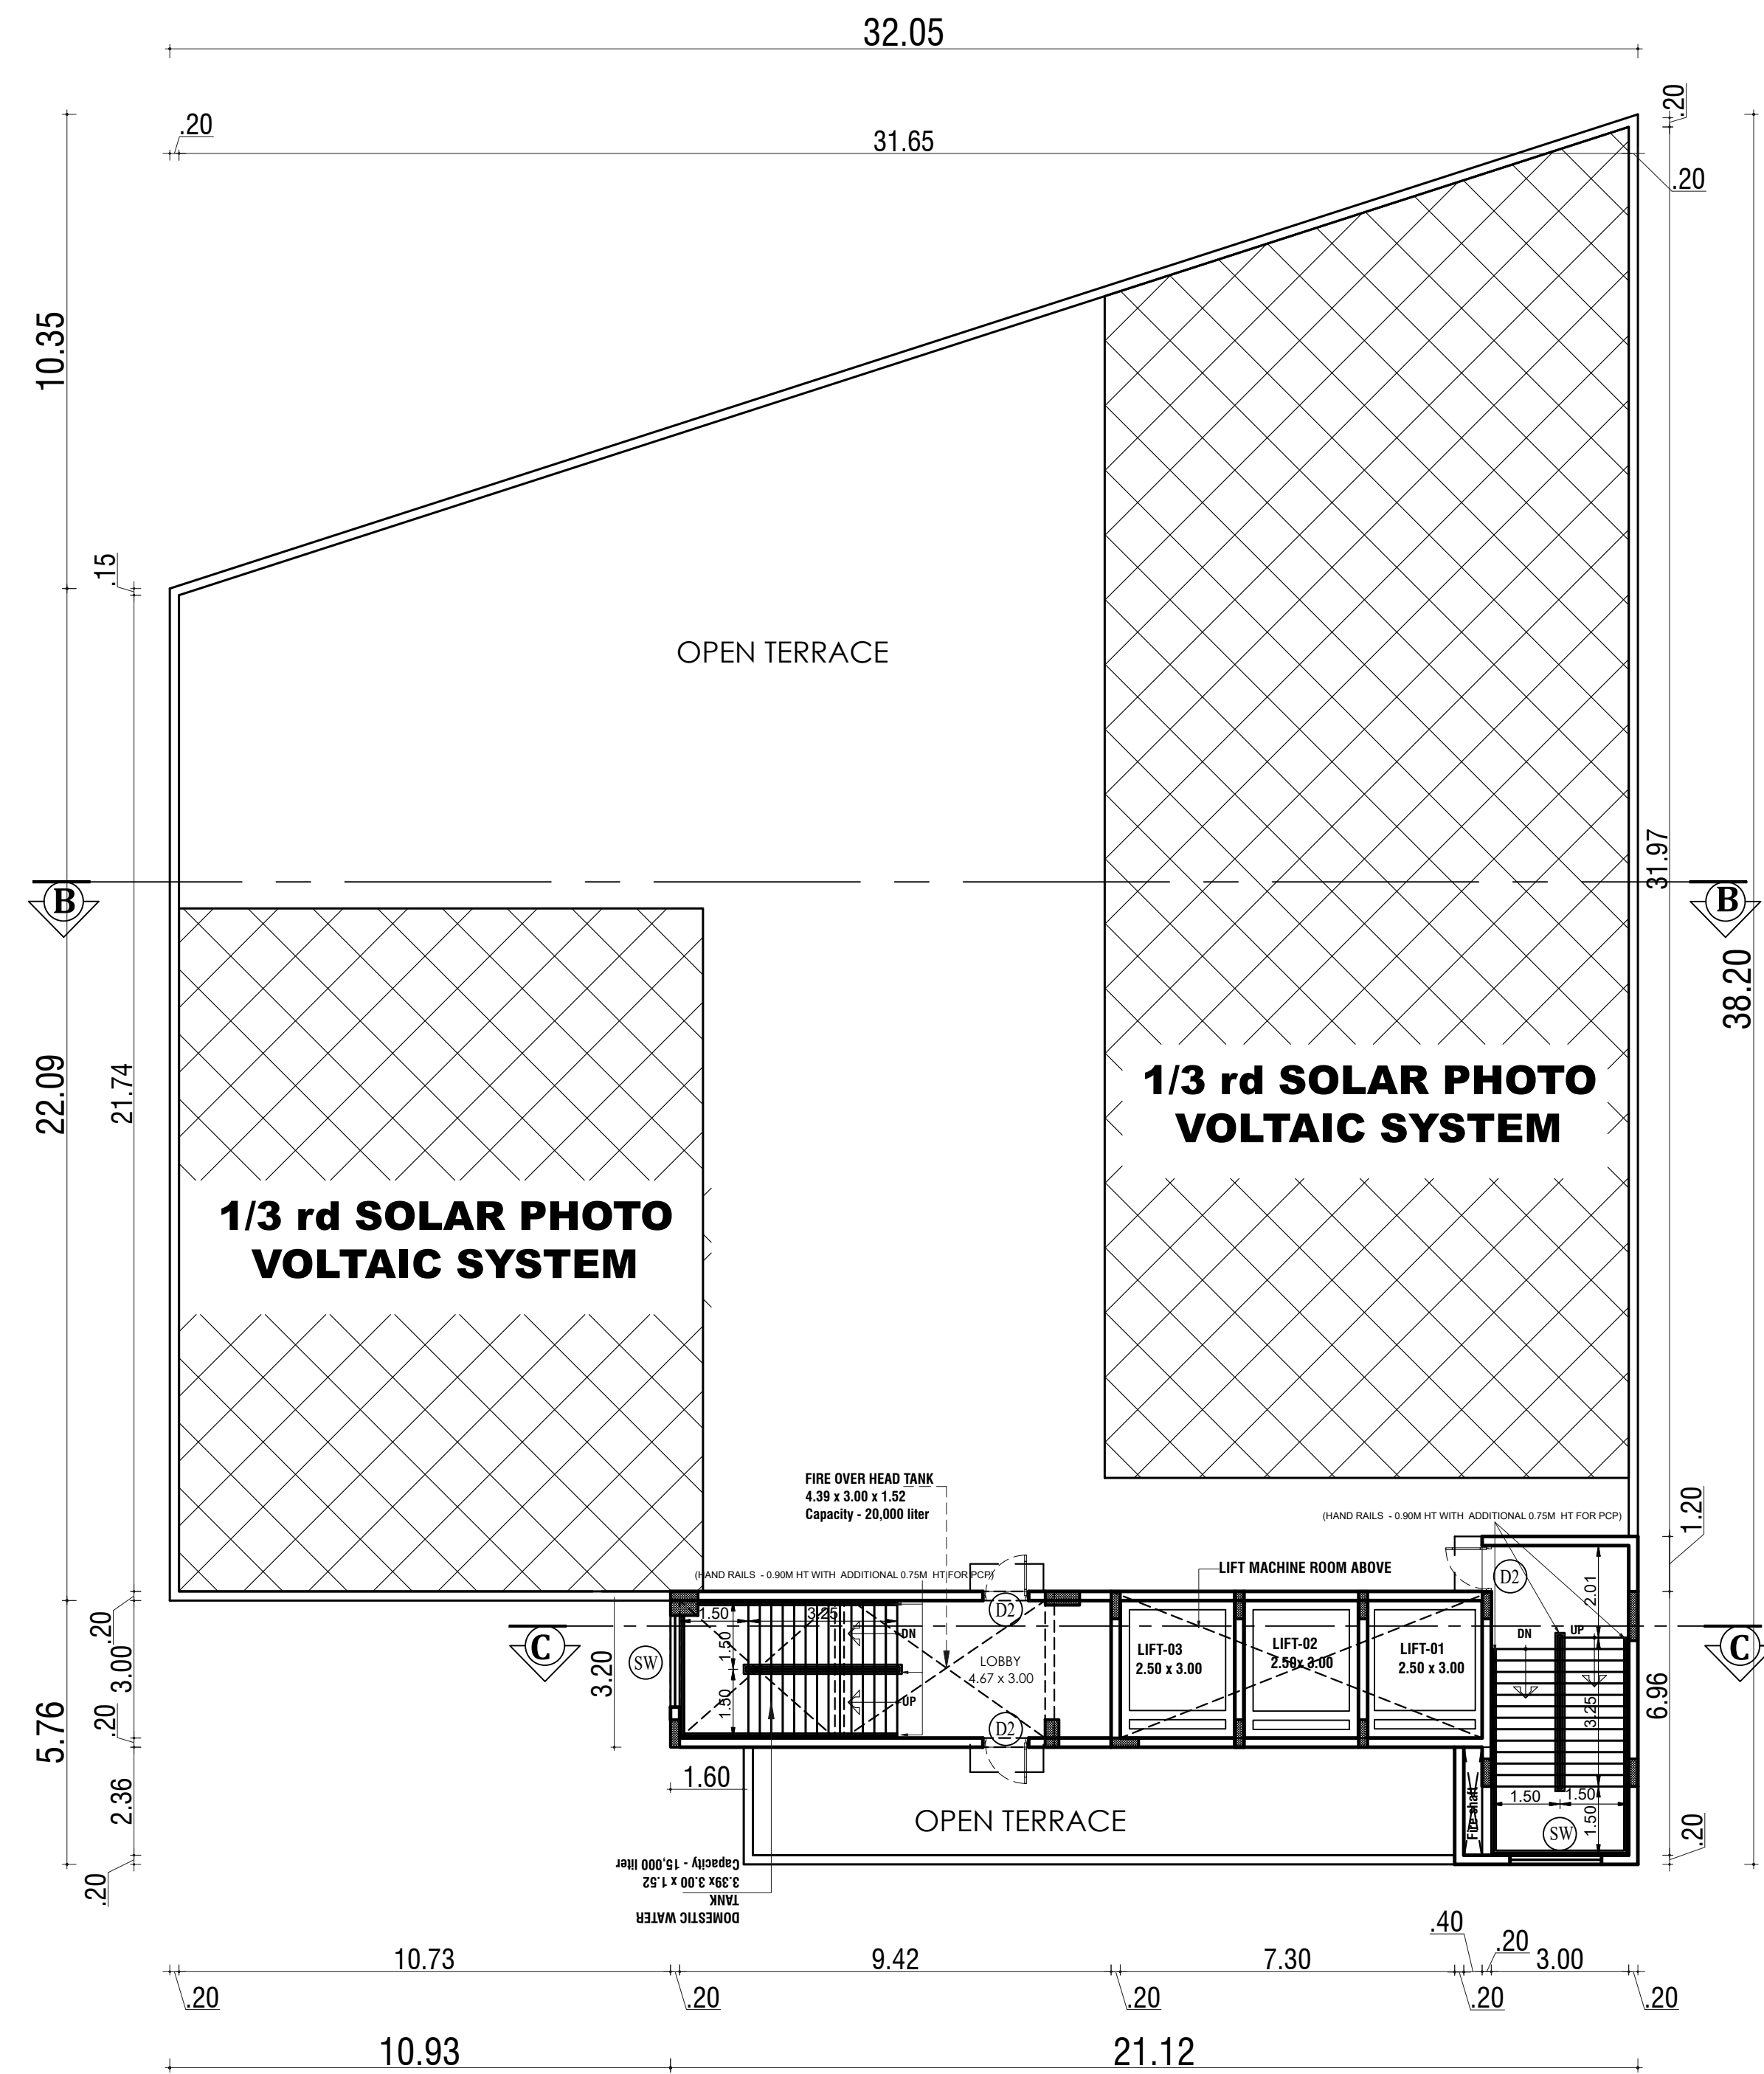

TERRACE FLOOR PLAN

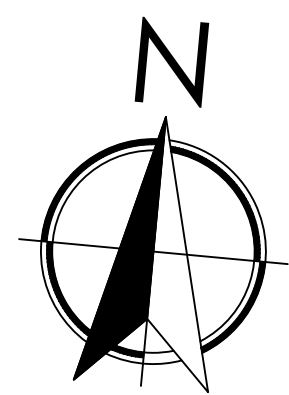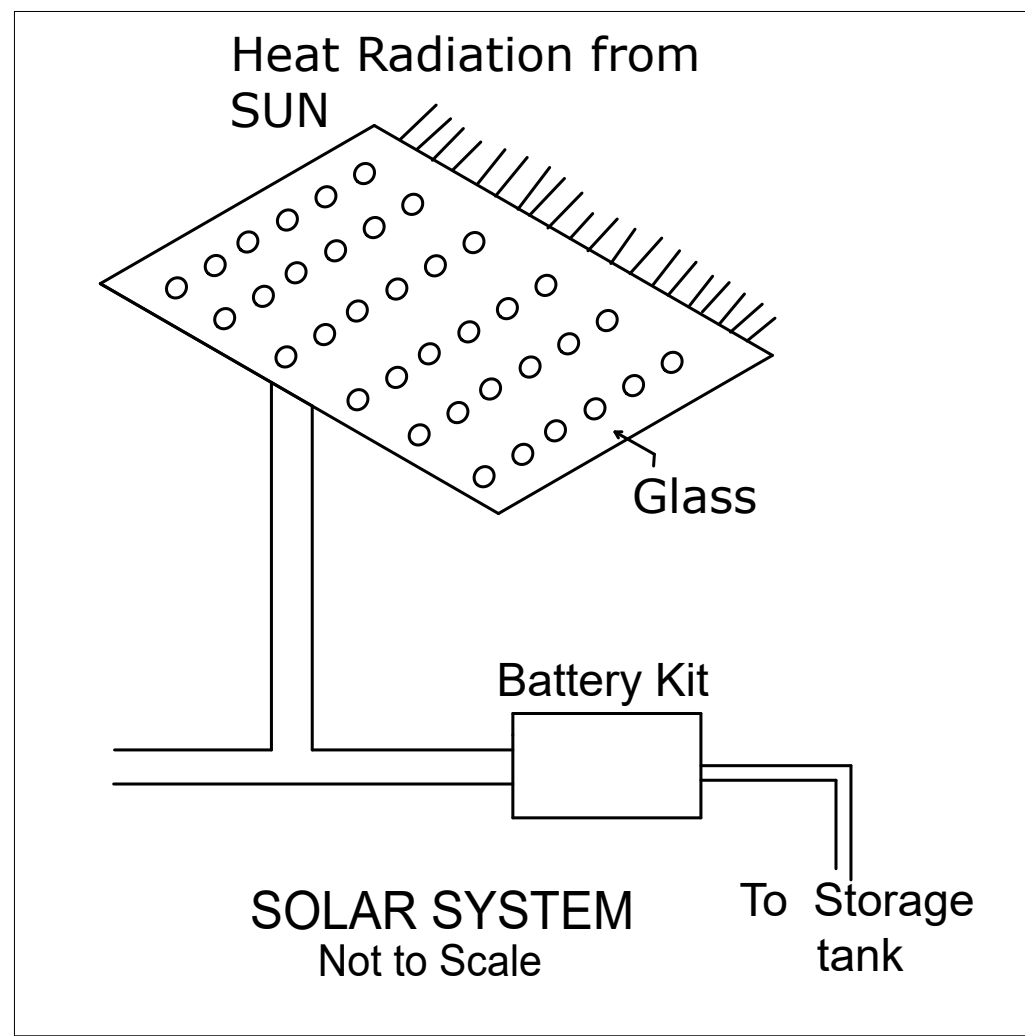

SHEET NO : 03 / 03

PLAN SHOWING THE PROPOSED
CONSTRUCTION OF BASEMENT(PARKING)
+ GROUND AND 1ST FLOOR(RETAIL SHOP)
+ 2ND AND 3RD FLOORS(OFFICE)
AT OLD S.NO:- 26/2B-P,
26/2A-P & 26/3-P, T.S NO. 4/1,4/2& 5/0
WARD-M, BLOCK- 3, OF MEYANUR VILLAGE,
OLD S.NO:- 289/17, T.S NO:- 39,
NEW WARD-A BLOCK-77
OF JAGIR AMMAPALAIYAM VILLAGE ,
SALEM WEST TALUK, SALEM DISTRICT,
SALEM CORPORATION
SALEM-636005 .

APPLICANT:- Mr.LEO CHARLES
Mrs.L.MARIA SELVI,
Mrs.L.NIRMALA PRIYA,

- SPECIFICATIONS
1. R.C.C COLUMN FOOTING AND PILES IN FOUNDATION .
 2. COLUMNS AND PILES ARE CONNECTED BY PLINTH BEAMS.
 3. TILE FLOORING / GRANITE FLOORING
 4. BRICK WORK IN BASEMENT AND SUPER STRUCTURE IN C.M 1:5.
 5. WALLS ARE PLASTERED BY CEMENT PLASTER.
 6. JOINERY WORK IN TEAK AND COUNTRY WOOD.
 7. LINTEL OVER OPENING.
 8. ROOF COVERED BY R.C.C SLAB.
 9. ALL R.C.C WORK IN CEMENT CONCRETE M-25
 10. WEATHERING COURSE LAID WITH PROPER SLOPE OVER R.C SLAB.

JOINERY DETAIL

RS1	ROLLING SHUTTER	4.00 x 2.50
RS2	ROLLING SHUTTER	3.00 x 2.50
RS3	ROLLING SHUTTER	6.00 x 2.50
RS4	ROLLING SHUTTER	2.30 x 2.50
D2	DOOR	1.00 x 2.50
D3	DOOR	0.60 x 2.50
D4	DOOR	1.20 x 2.50
PHD	DOOR	1.00 x 2.50
W	WINDOW	29.97 x 2.50
W1	WINDOW	11.53 x 2.50
W2	WINDOW	6.48 x 2.50
SW	WINDOW	2.00 x 1.50
W4	WINDOW	1.00 x 1.50
W3	WINDOW	2.00 x 1.50
V1	VENTILATOR	2.21 x1.00
V2	VENTILATOR	1.00 x1.00
LD	LIFT DOOR	1.20 x2.50
EX	LIFT DOOR	0.91 x0.91

Nirmala Priya Charles



OWNER SIGNATURE :-

C. KANNAN
C. KANNAN, B.E., M.E., (Structure)
Structural Engineer,
DTPC Reg. No. CGLRGN/SE/S: 1/19/05/052
Door No: 21, 4th Main Road,
Indira Nagar, Chennai - 600 020.

STRUCTURAL ENGINEER:-

M. MEYAPPAN
M MEYAPPAN, A.I.I.A
COUNCIL OF ARCH REG. NO. CA/2019/117339
CHENNAI CORPN. REG. NO. RA002792021
CHETTINAD DESIGN
31/14 CENOTAPH ROAD 1st STREET
ALWARPET, CHENNAI - 600 018.

ARCHITECTS SIGNATURE:-

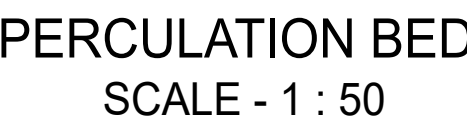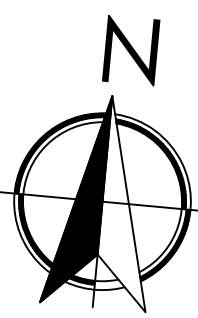

SHEET NO : 02 / 03

**PLAN SHOWING THE PROPOSED
CONSTRUCTION OF BASEMENT(PARKING)
+ GROUND AND 1ST FLOOR(RETAIL SHOP)
+ 2ND AND 3RD FLOORS(OFFICE)
AT OLD S.NO.: 26/2B-P
26/2A-P & 26/3-P. T.S NO. 4/1, 4/28 5/0
WARD-M, BLOCK - 3, OF MEYANUR VILLAGE,
OLD S.NO.: 29/17, T.S NO- 39,
NEW WARD-A-BLOCK-77
OF JAGIR AMMAPALAYAM VILLAGE,
SALEM WEST TALUK, SALEM DISTRICT,
SALEM CORPORATION
SALEM-636005.**

**APPLICANT:- Mr.LEO CHARLES
Mrs.L.MARIA SELVI,
Mrs.L.NIRMALA PRIYA**

SPECIFICATIONS

1. R.C.C COLUMN / FOOTING AND PILES IN FOUNDATION .
2. COLUMNS AND PILES ARE CONNECTED BY PLINTH BEAMS.
3. TILE FLOORING / GRANITE FLOORING
4. BRICK WORK IN BASEMENT AND SUPER STRUCTURE IN C.M 1:5.
5. WALLS ARE PLASTERED BY CEMENT PLASTER.
6. JOINERY WORK IN TEAK AND COUNTRY WOOD.
7. LINTEL OVER OPENING.
8. ROOF COVERED BY R.C.C SLAB.
9. ALL R.C.C WORK IN CEMENT CONCRETE M-25
10. WEATHERING COURSE LAID WITH PROPER SLOPE OVER R.C SLAB

JOINERY DETAIL

RS1	ROLLING SHUTTER	4.00 x 2.50
RS2	ROLLING SHUTTER	3.00 x 2.50
RS3	ROLLING SHUTTER	6.00 x 2.50
RS4	ROLLING SHUTTER	2.30 x 2.50
D2	DOOR	1.00 x 2.50
D3	DOOR	0.60 x 2.50
D4	DOOR	1.20 x 2.50
PHD	DOOR	1.00 x 2.50
W	WINDOW	29.97 x 2.50
W1	WINDOW	11.53 x 2.50
W2	WINDOW	6.48 x 2.50
SW	WINDOW	2.00 x 1.50
W4	WINDOW	1.00 x 1.50
W3	WINDOW	2.00 x 1.50
V1	VENTILATOR	2.21 x1.00
V2	VENTILATOR	1.00 x1.00
LD	LIFT DOOR	1.20 x2.50
EX	LIFT DOOR	0.91 x0.91


Niemala Priya Charles

OWNER SIGNATURE :

C. KANNAN, B.E., M.E., (Structure)
Structural Engineer,
DTCP Reg. No. CGLRGNISE/6: 1/19/05/052
Door No: 21, 4th Main Road,
Indira Nagar, Chennai - 600 020.

STRUCTURAL ENGINEER:


M MEYYAPPAN, A.I.I.A
COUNCIL OF ARCH REG. NO. CA/2019/11731
CHENNAI CORPN. REG. NO. RA002782021
CHETTINAAD DESIGN
31/14 CENOTAPH ROAD 1st STREET
ALWARPET, CHENNAI - 600 018.

ARCHITECTS SIGNATURE:_____

