



PLAN SHOWING THE PROPOSED CONSTRUCTION OF R.C.C. ROOF RESIDENTIAL BUILDING GROUND FLOOR AND FIRST FLOOR AT OLD SY.NO.628/3,SUB-DIVISION SY.NO.628/3B, NEW SY.NO.628/3B2, OLD PATTa NO. 984, NEW PATTa NO.4788, PLOT NO.13 EASTERN PART, BLOCK NO.3, "TELEPHONE COLONY", IN KOTTAIYUR VILLAGE, KOTTAIYUR TOWN PANCHAYAT, SAKKOTTAI UNION, KARAUKUDI TALUK, SIVAGANGAI DISTRICT.


Plot Regularization Layout Approval No:-569/2022

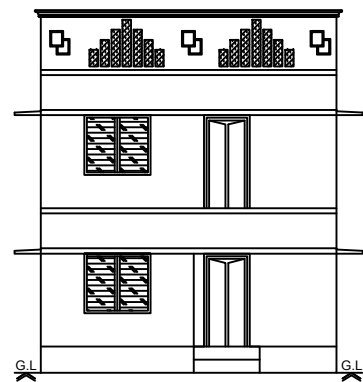


Front Elevation

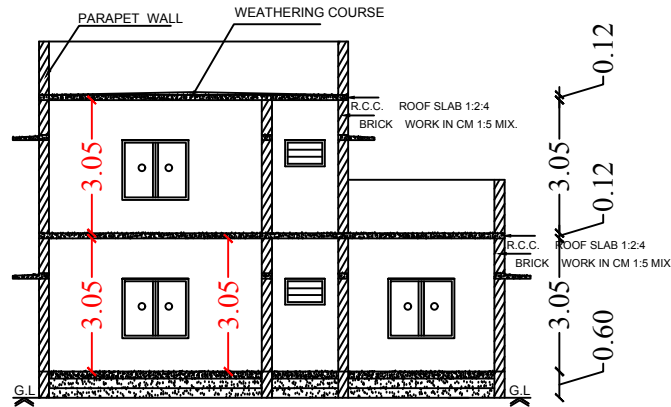


Section on-"AA"

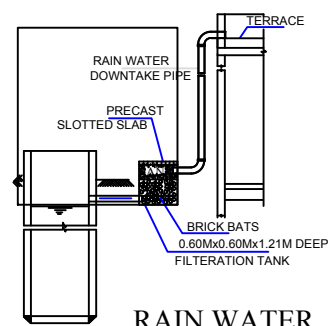



RAIN WATER
HARVESTING SYSTEM

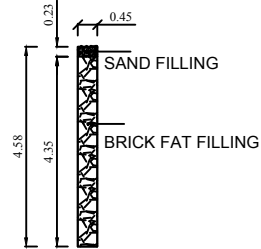


DETAILS OF
PERCUATION PIT

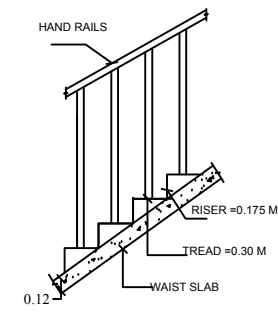


STAIR CASE DETAILS

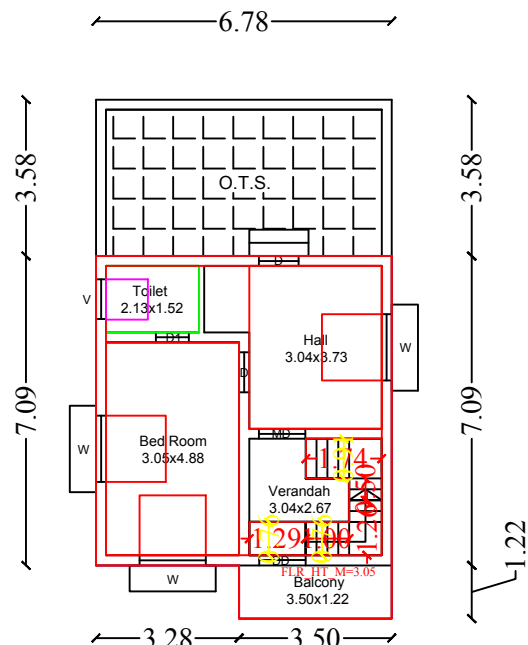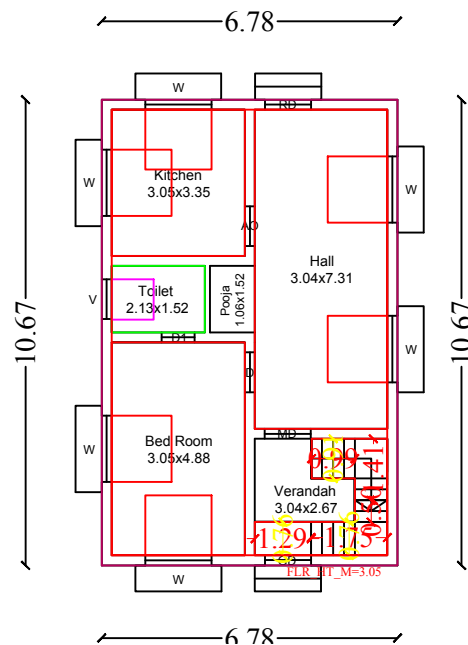


First Floor

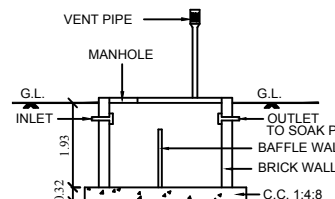


SECTION OF SEP. TANK

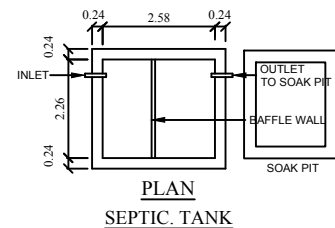


PLAN
SEPTIC TANK

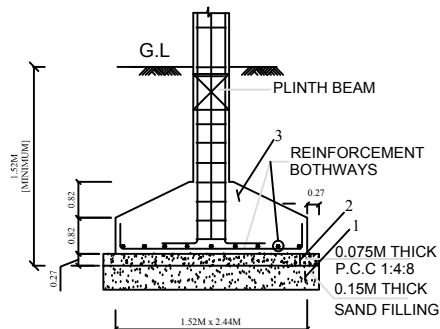

TYP. DET. COLUMN FOOTING

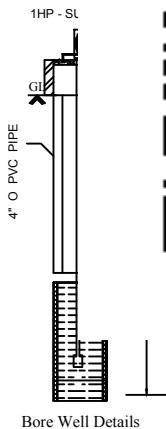


Bore Well Details

 

SOLAR HEATING SYSYTEM



Ln.Er.V.Muthu B.E.,M.I.E.,F.I.V.,M.Sc., (RV)
MR CONSTRUCTIONS
No.25, Ever Green Complex, College Road
Karaikudi-630 002
Mob:94432 26127 ,6379891035

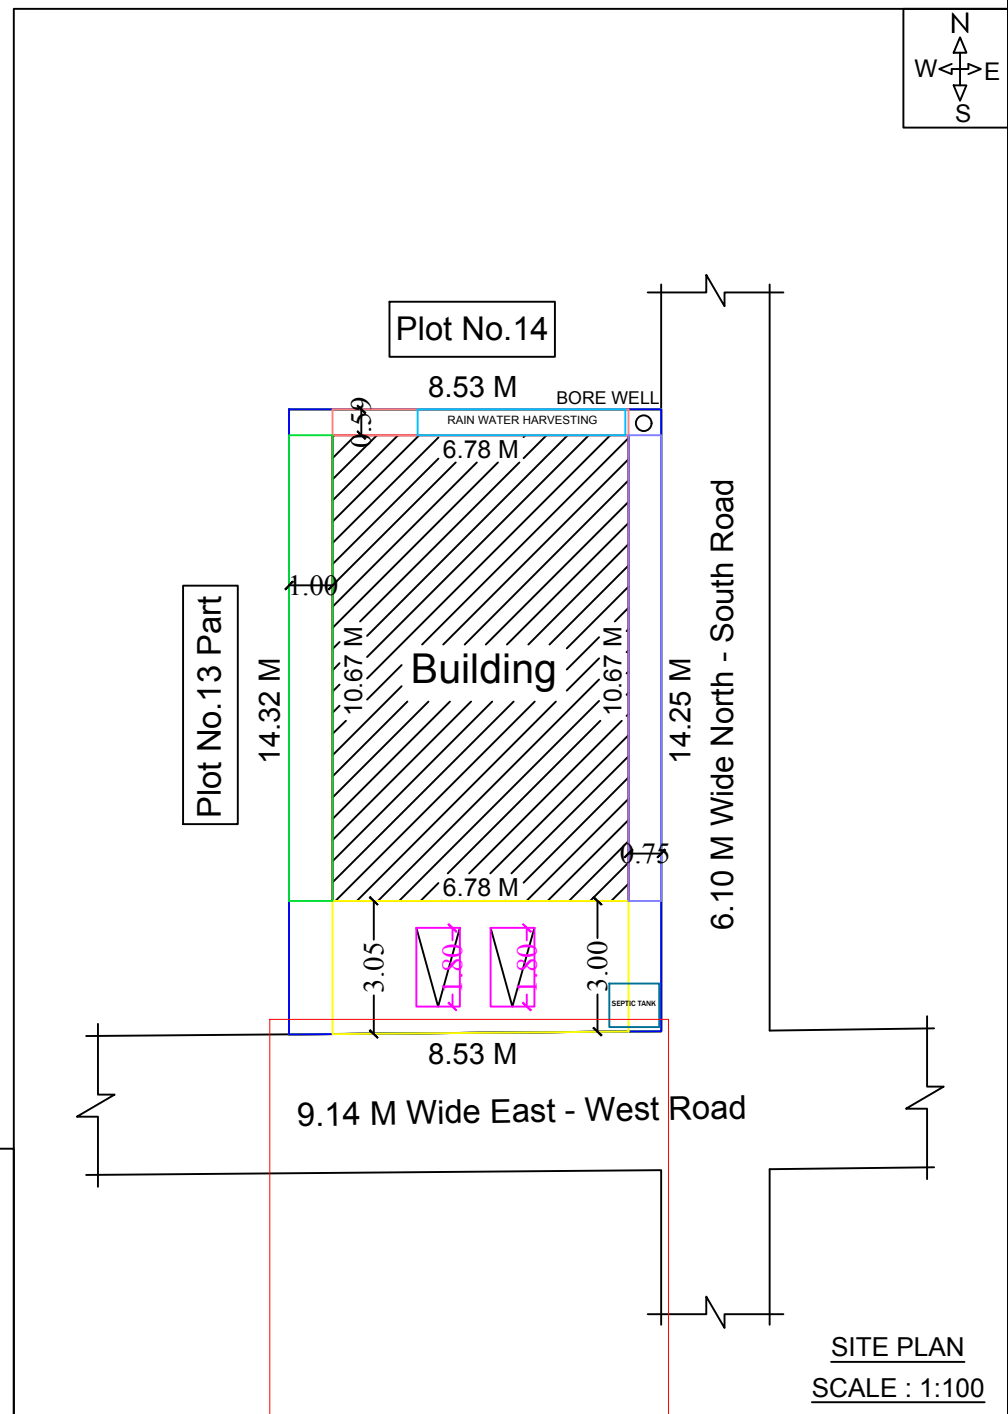

SITE PLAN
SCALE : 1:100

LEGEND	FEET	METRE
RD, D DOOR	3'0"x7'0"	0.92x2.13
MD MAIN DOOR	3'6"x7'0"	1.10x2.13
D1 DOOR	2'6"x7'0"	0.76x2.13
AO ARCH OPEN	3'0"x7'0"	0.92x2.13
W WINDOW	4'0"x4'6"	1.21x1.37
W1 WINDOW	5'0"x4'6"	1.52x1.37
W2 WINDOW	10'0"x4'6"	3.05x1.37
V VENTILATOR	3'0"x2'0"	0.91x0.60
AREA DETAILS	SQ.FT.	SQ.MT.
As Per Document	1312.50	121.94
As Per Patta	1313.20	122.00
As Per Site	1312.50	121.94
PLINTH AREA DETAILS		
Ground Floor Area	778.66	72.34
First Floor Area	563.27	52.33
Open Space Area	533.84	49.60
FSI DETAILS	PROPOSED	PERMISSIBLE
Total Plinth Area Plot Area 124.67 121.94	1.02	2
OWNER'S NAME & SIGN:-		
Thiru.V.N.Kupendran S/o : Thiru.Naganathan		
ENGINEER:-		