

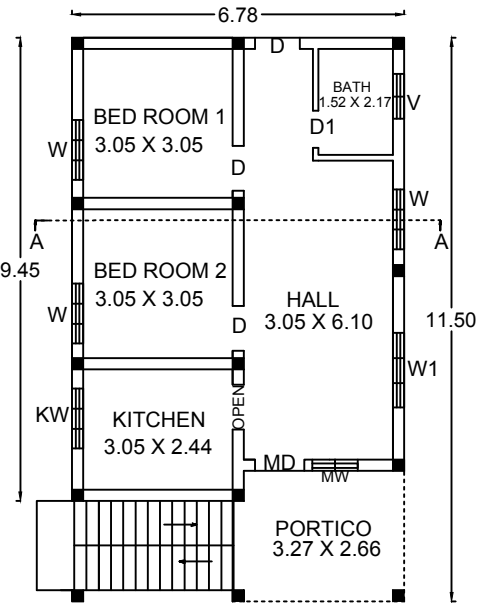
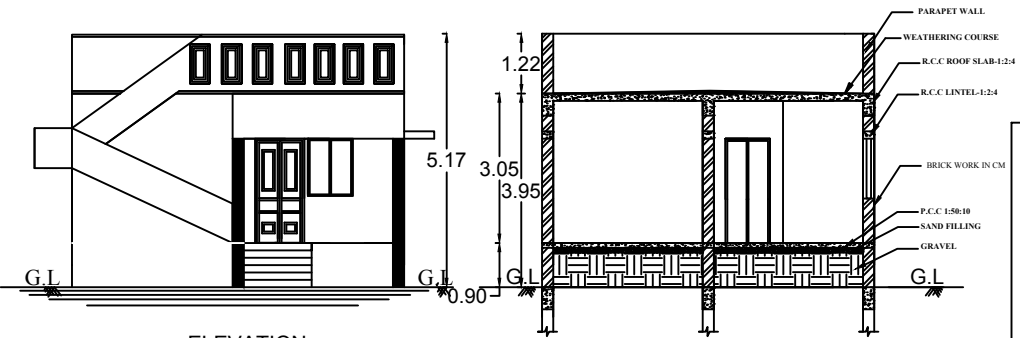


PLAN SHOWING THE PROPOSED CONSTRUCTION OF R.C.C. GROUND FLOOR RESIDENTIAL BUILDING AT DOOR NO:106,ST-2-(KANDRAMANICKAM ROAD), S.No:35/1, NEW S.NO:35/25A1B, WARD NO:18, PATTU NO: 1746, PLOT NO:18, THENMAPATTU VILLAGE, THIRUPPATHUR, THIRUPPATHUR TALUK AND SIVAGANGAI DISTRICT. SCALE 1:100 (ALL DIMENSIONS ARE IN METER)


NAME OF OWNER:- Mrs.R.ALAGUMEENAL W/o.Mr.RAJENDRAN.

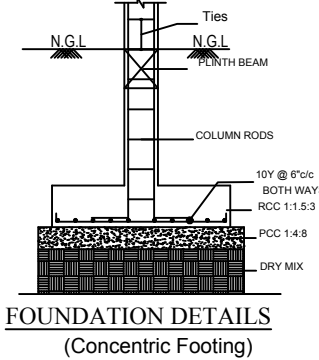


GROUND FLOOR PLAN

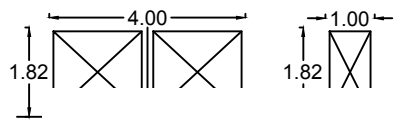


FOUNDATION DETAILS
(Concentric Footing)

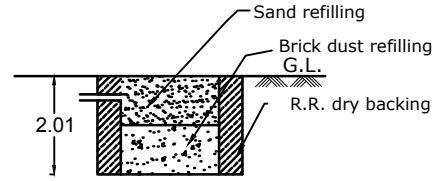


DETAILS OF RAIN WATER
HARVESTING

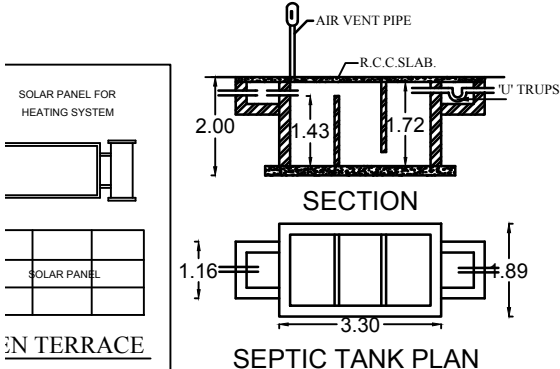


SEPTIC TANK PLAN

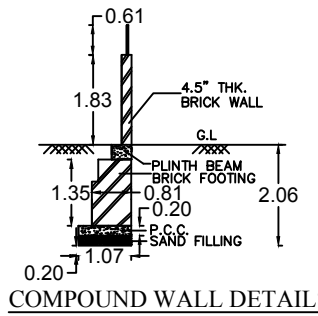


COMPOUND WALL DETAILS

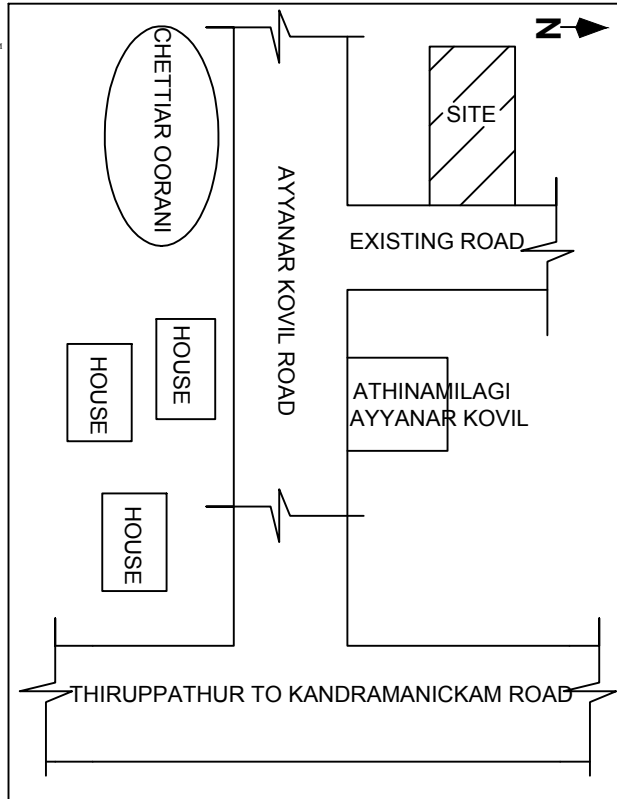

LOCATION PLAN

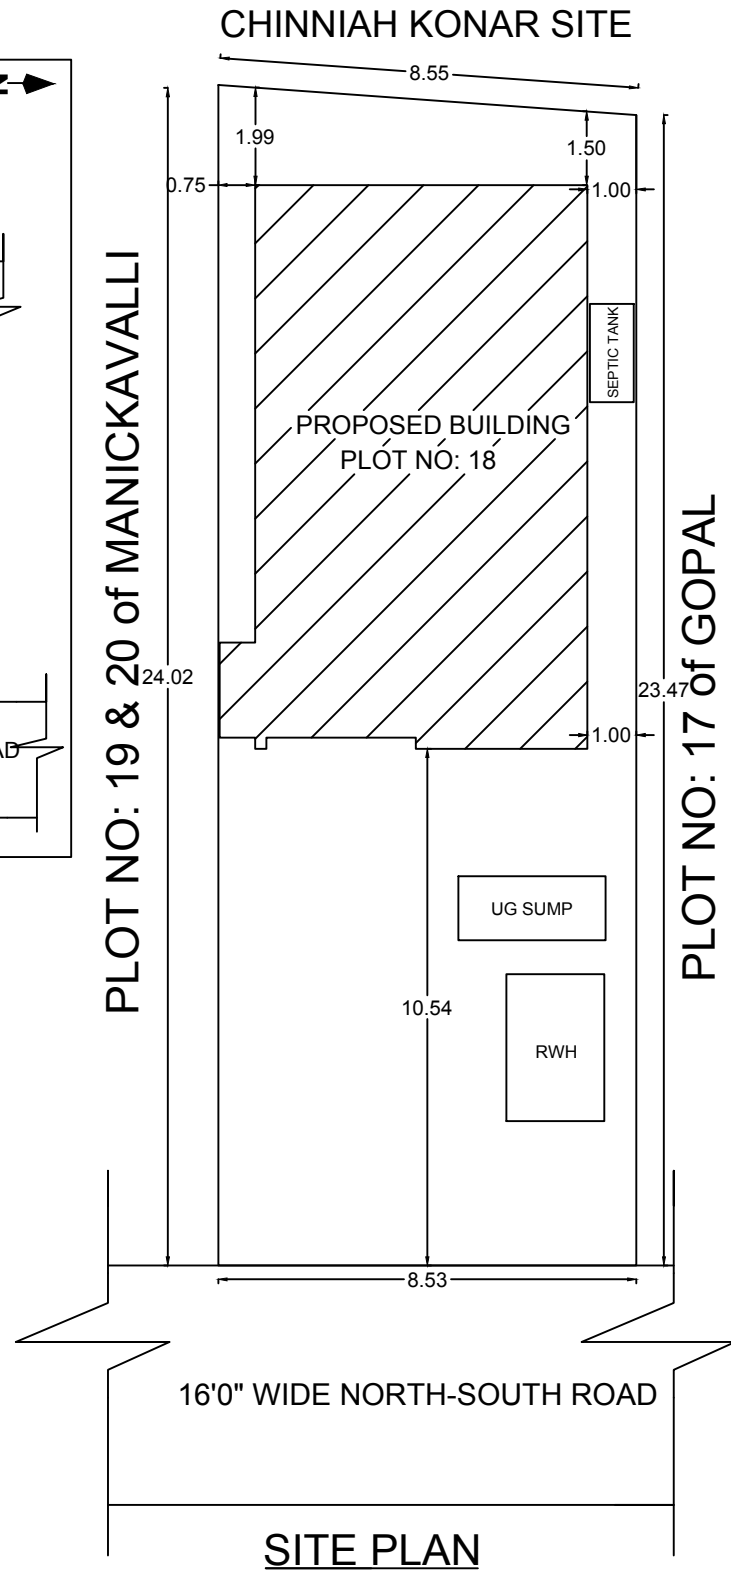

SITE PLAN

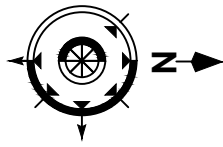

CASE TYPE: NEW PROPOSAL		
PLOT USE: RESIDENTIAL		
DWELLING UNITS: 1 No.		
AREA OF THE PLOT: 2184.00 Sq.Ft.		
JOINERY DETAILS	METRE	
MD- MAIN DOOR	1.00 x 2.10	
D- DOOR	0.91 x 2.10	
D1- DOOR	0.76 x 2.10	
W- WINDOW	1.83 x 1.22	
W1- WINDOW	1.52 x 1.22	
W2- WINDOW	1.22 x 1.22	
KW- WINDOW	0.91 x 1.22	
V- VENTILATOR	0.91 x 0.61	
AREA DETAILS	SQ.M	SQ.FT
AREA OF SITE (As per doc)	202.90	2184.00
AREA OF SITE (As per Patta)	203.00	2185.07
AREA OF SITE (As per Actual)	202.80	2182.92
PROPOSED GROUND FLOOR AREA	78.66	846.69
AREA OF VACANT	124.14	1336.23

சுபாஷ் குமார்
SIGNATURE OF LAND AND BUILDING OWNER

Er. S. CHINNIAH, BE.
Licensed Surveyor & Building Consultant
Chinniah Kovil Street,
Thenmapattu,
Tirupattur-630211, Sivagangai Dist.
Mob : 04577 267871
SIGNATURE OF REGISTERED ENGINEER

OFFICE USE