



PLAN SHOWING THE PROPOSED CONSTRUCTION OF R.C.C ROOF GROUND AND FIRST FLOOR RESIDENTIAL BUILDING
AT G.R.SY. NO: 60/9, G.R.PATTA NO: 380, IN KALANCHIYAM STREET, PALLATHUR VILLAGE,
PALLATHUR TOWN PANCHAYAT,SAKKOTTAI UNION, KARAUKUDI TALUK, SIVAGANGAI DISTRICT.


APPLICANT :- Mr. CT. SENTHIL S/o Mr. CHIDAMBARAM

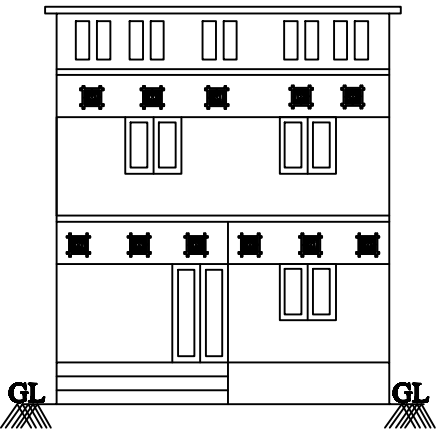


ELEVATION

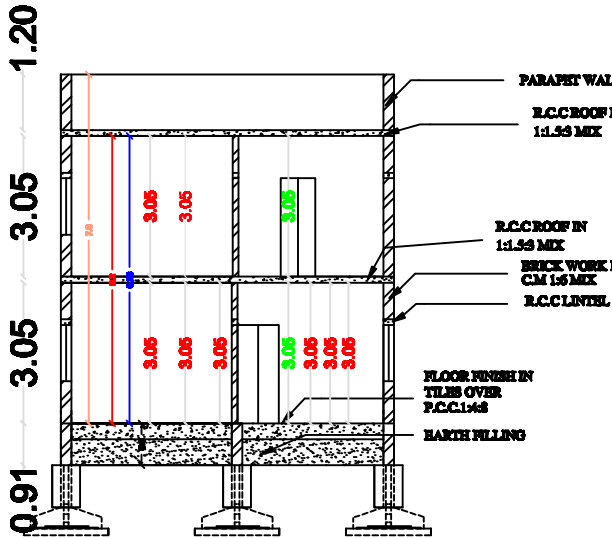



SECTION AA

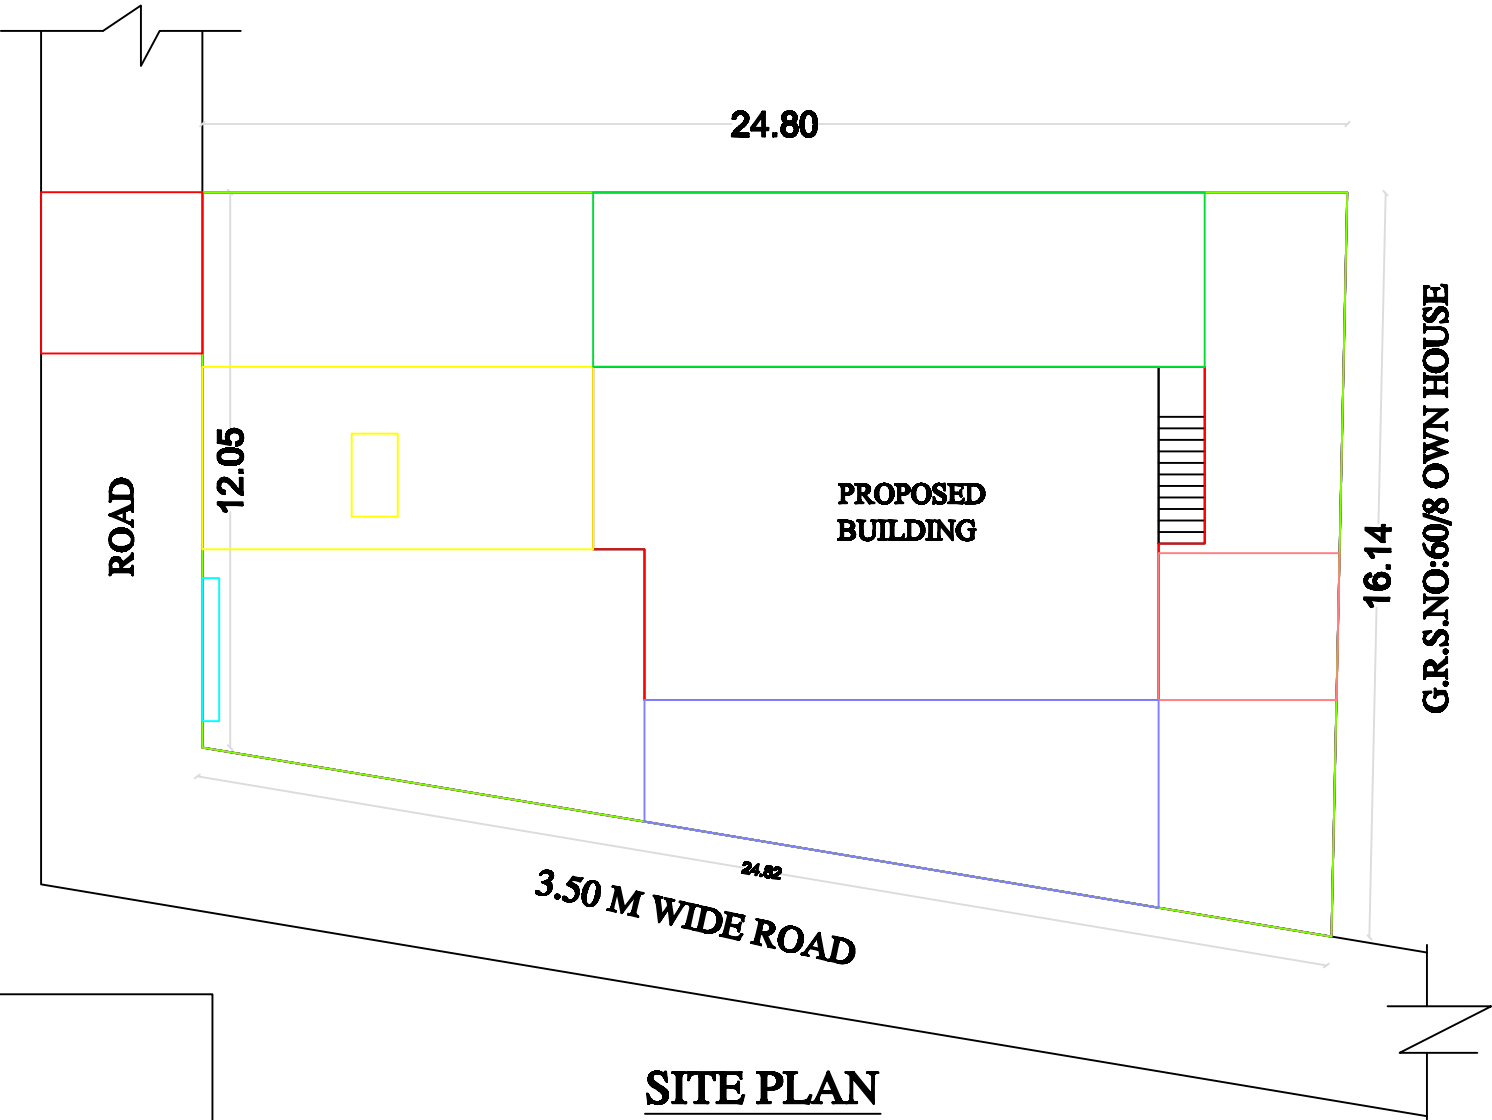



SITE PLAN
(SCALE 1: 100)

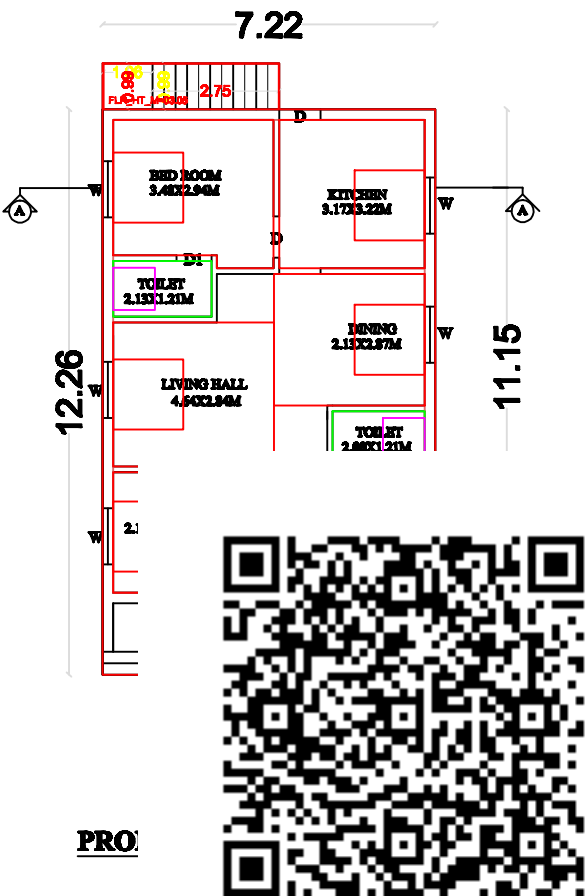

PROPOSED FIRST FLOOR PLAN

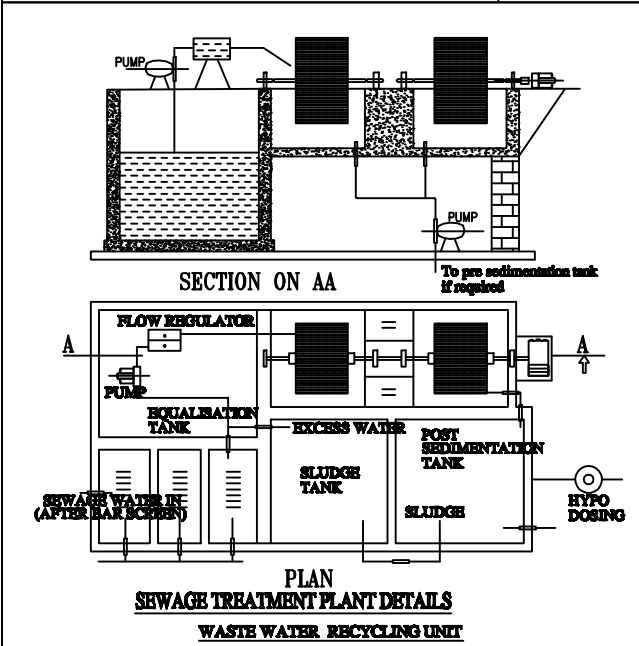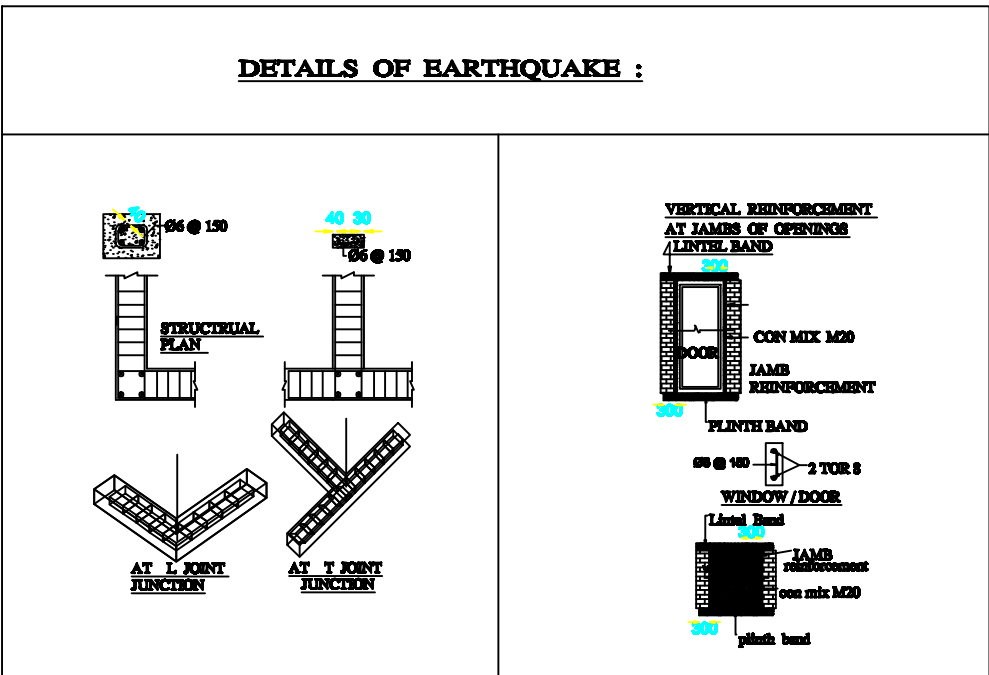

PLAN
SEWAGE TREATMENT PLANT DETAILS
WASTE WATER RECYCLING UNIT

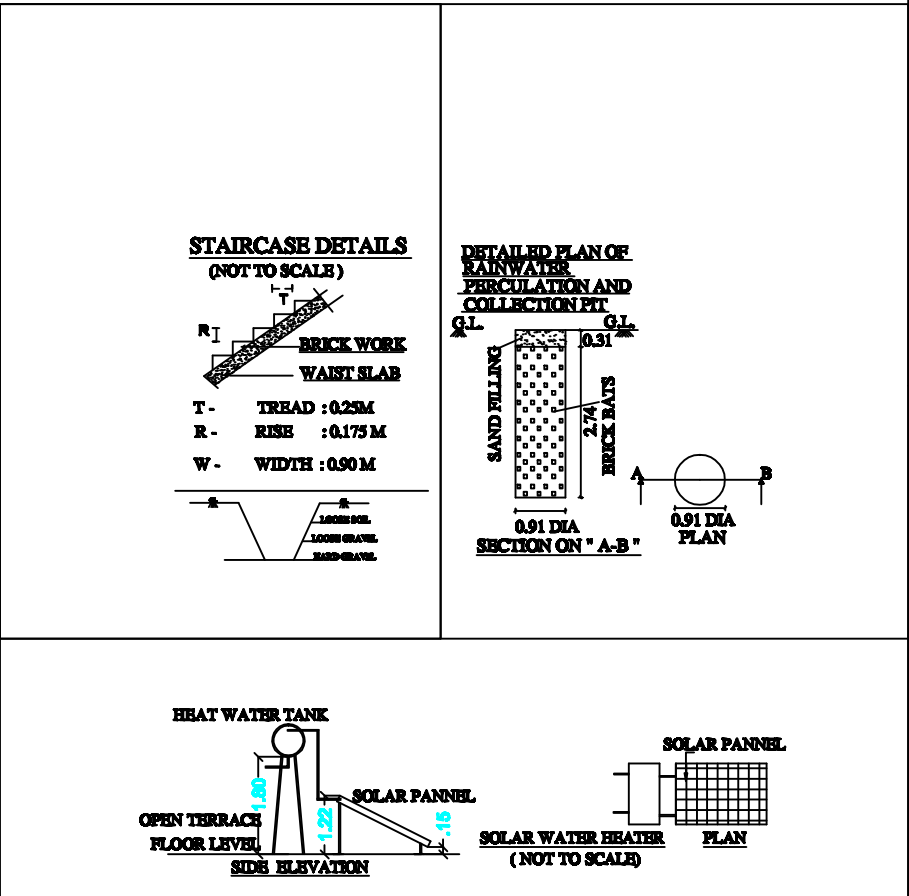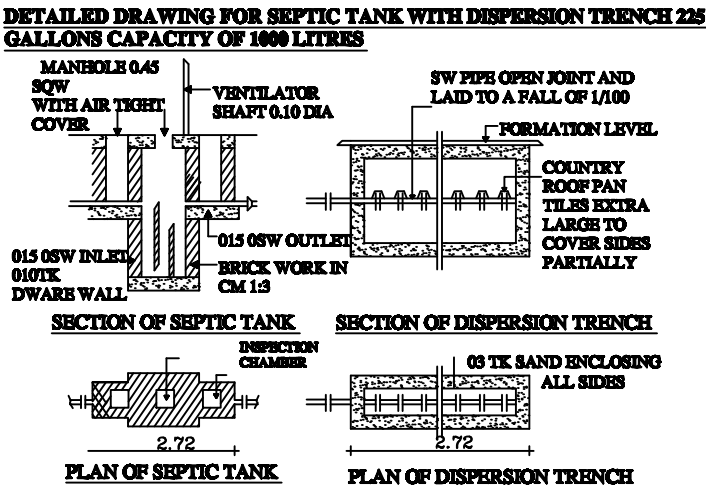

AREA DETAILS	SQ.M	SQ.FEET
AS PER DOCUMENT	348.75	3754.00
AS PER PATTA	348.75	3754.00
AS AT SITE	347.54	3740.00
PLINTH AREA		

PRO. GROUND FLOOR AREA	88.72	954.97
PRO. FIRST FLOOR AREA	39.90	429.48
PROPOSED PORTICO AREA	12.77	137.40
AREA OF OPEN SPACE	247.26	2660.51
PARKING	REQUIRED	PROVIDED
CARS SPACE	-	-
TWO WHEELER SPACE	-	1
FSI	0.354	
PLOT COVERAGE	32.16%	

DETAILS OF JOINERIES			
MD - DOOR	1.52 X 2.13	W - WINDOW	1.22 X 1.22
D - DOOR	0.91 X 2.13	W1 - WINDOW	1.52 X 1.22
D1 - DOOR1	0.76 X 2.13	W2 - WINDOW	1.52 X 1.52
O - OPEN	0.91 X 2.13		
V - VENTILATOR	0.91 X 0.61		

APPLICANT:-

CT.SENTHIL

REGISTERED ENGINEER:

ENGINEER
Er. RM. PERIAIAH, B.E.,
SRI AMBAL CONSTRUCTIONS
Licensed Building Surveyor
No: 2, Bus Stand North Side Complex
PALLATHUR - 630 107
Cell: 94434 6640

OFFICE USE: