




PLAN SHOWING THE PROPOSED CONSTRUCTION OF R.C.C. ROOF RESIDENTIAL BUILDING GROUND FLOOR AND FIRST FLOOR AT OLD SY.NO.204/772,
NEW SY.NO.204/772A, OLD PATTA NO.744, NEW PATTA NO.1287, WARD.NO.13, "SOUTH STREET", SINGAMPUNARI VILLAGE, SOUTH SINGAMPUNARI
TOWN PANCHAYAT, SINGAMPUNARI UNION, SINGAMPUNARI TALUK, SIVAGANGAI DISTRICT.

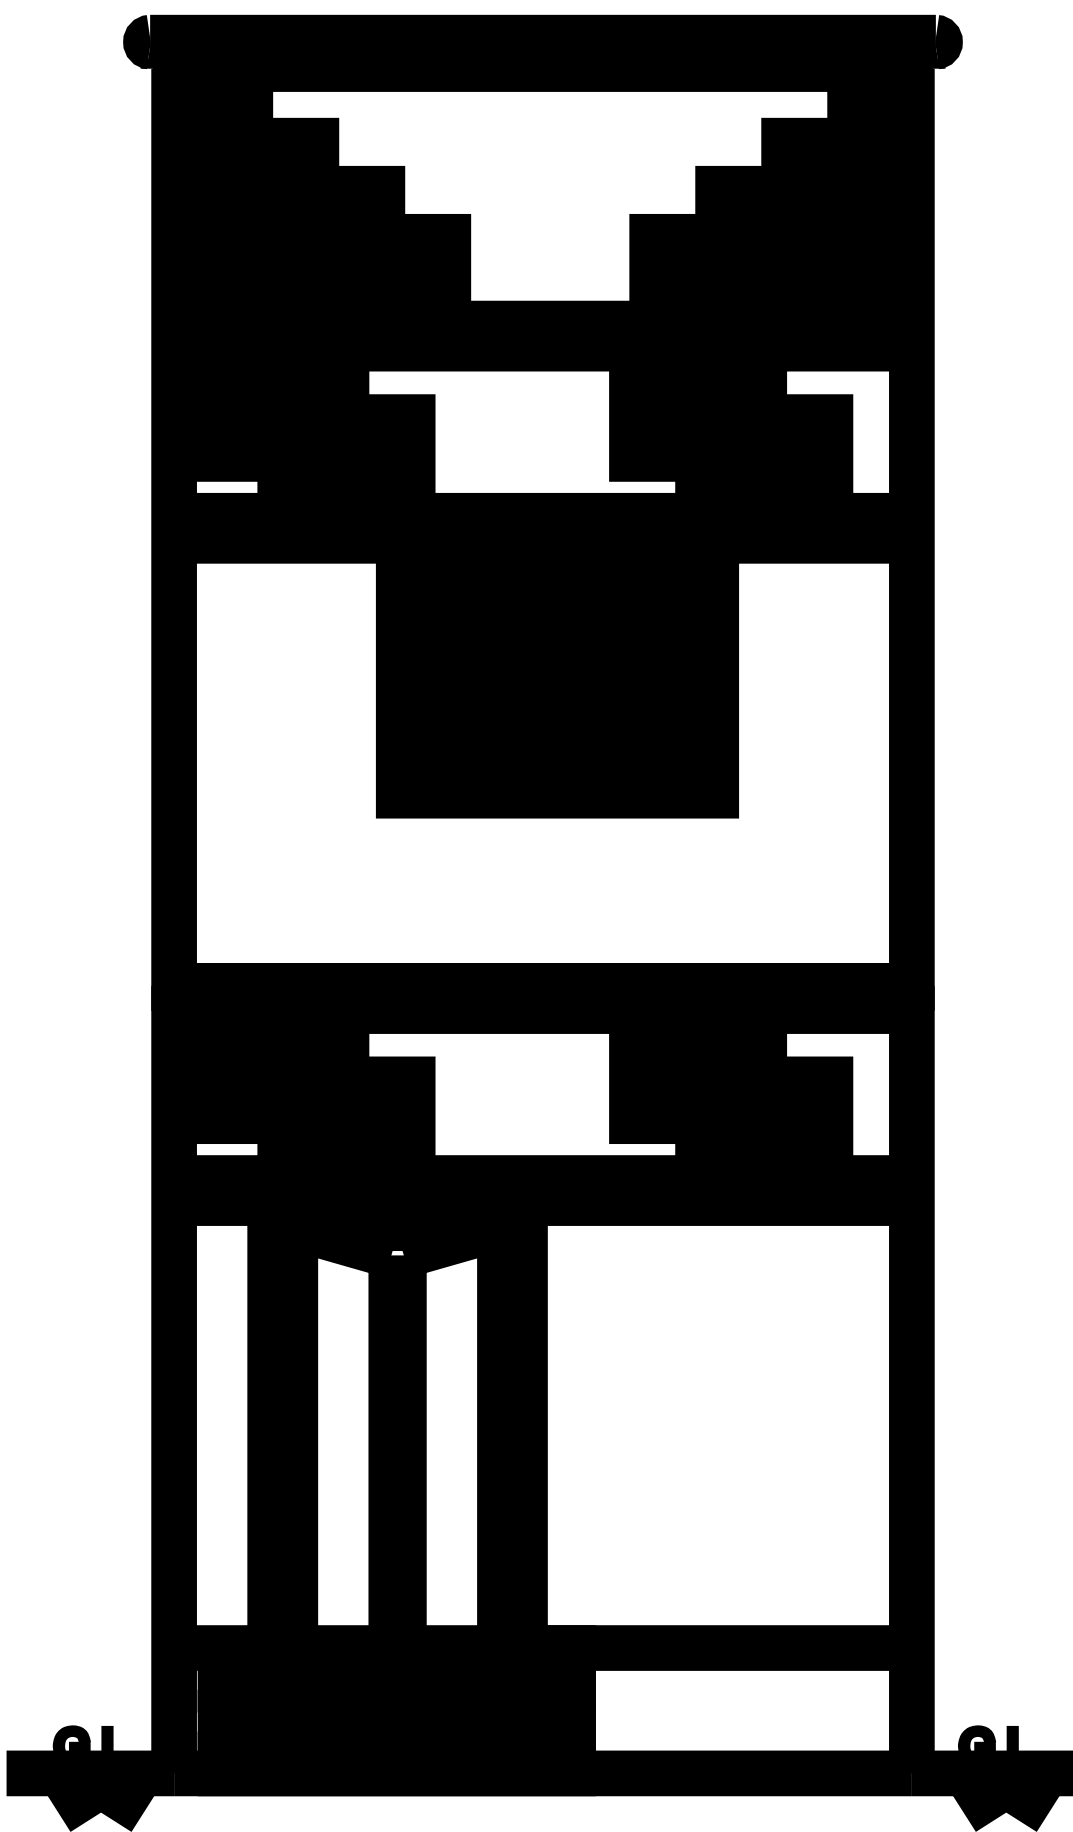


Front Elevation

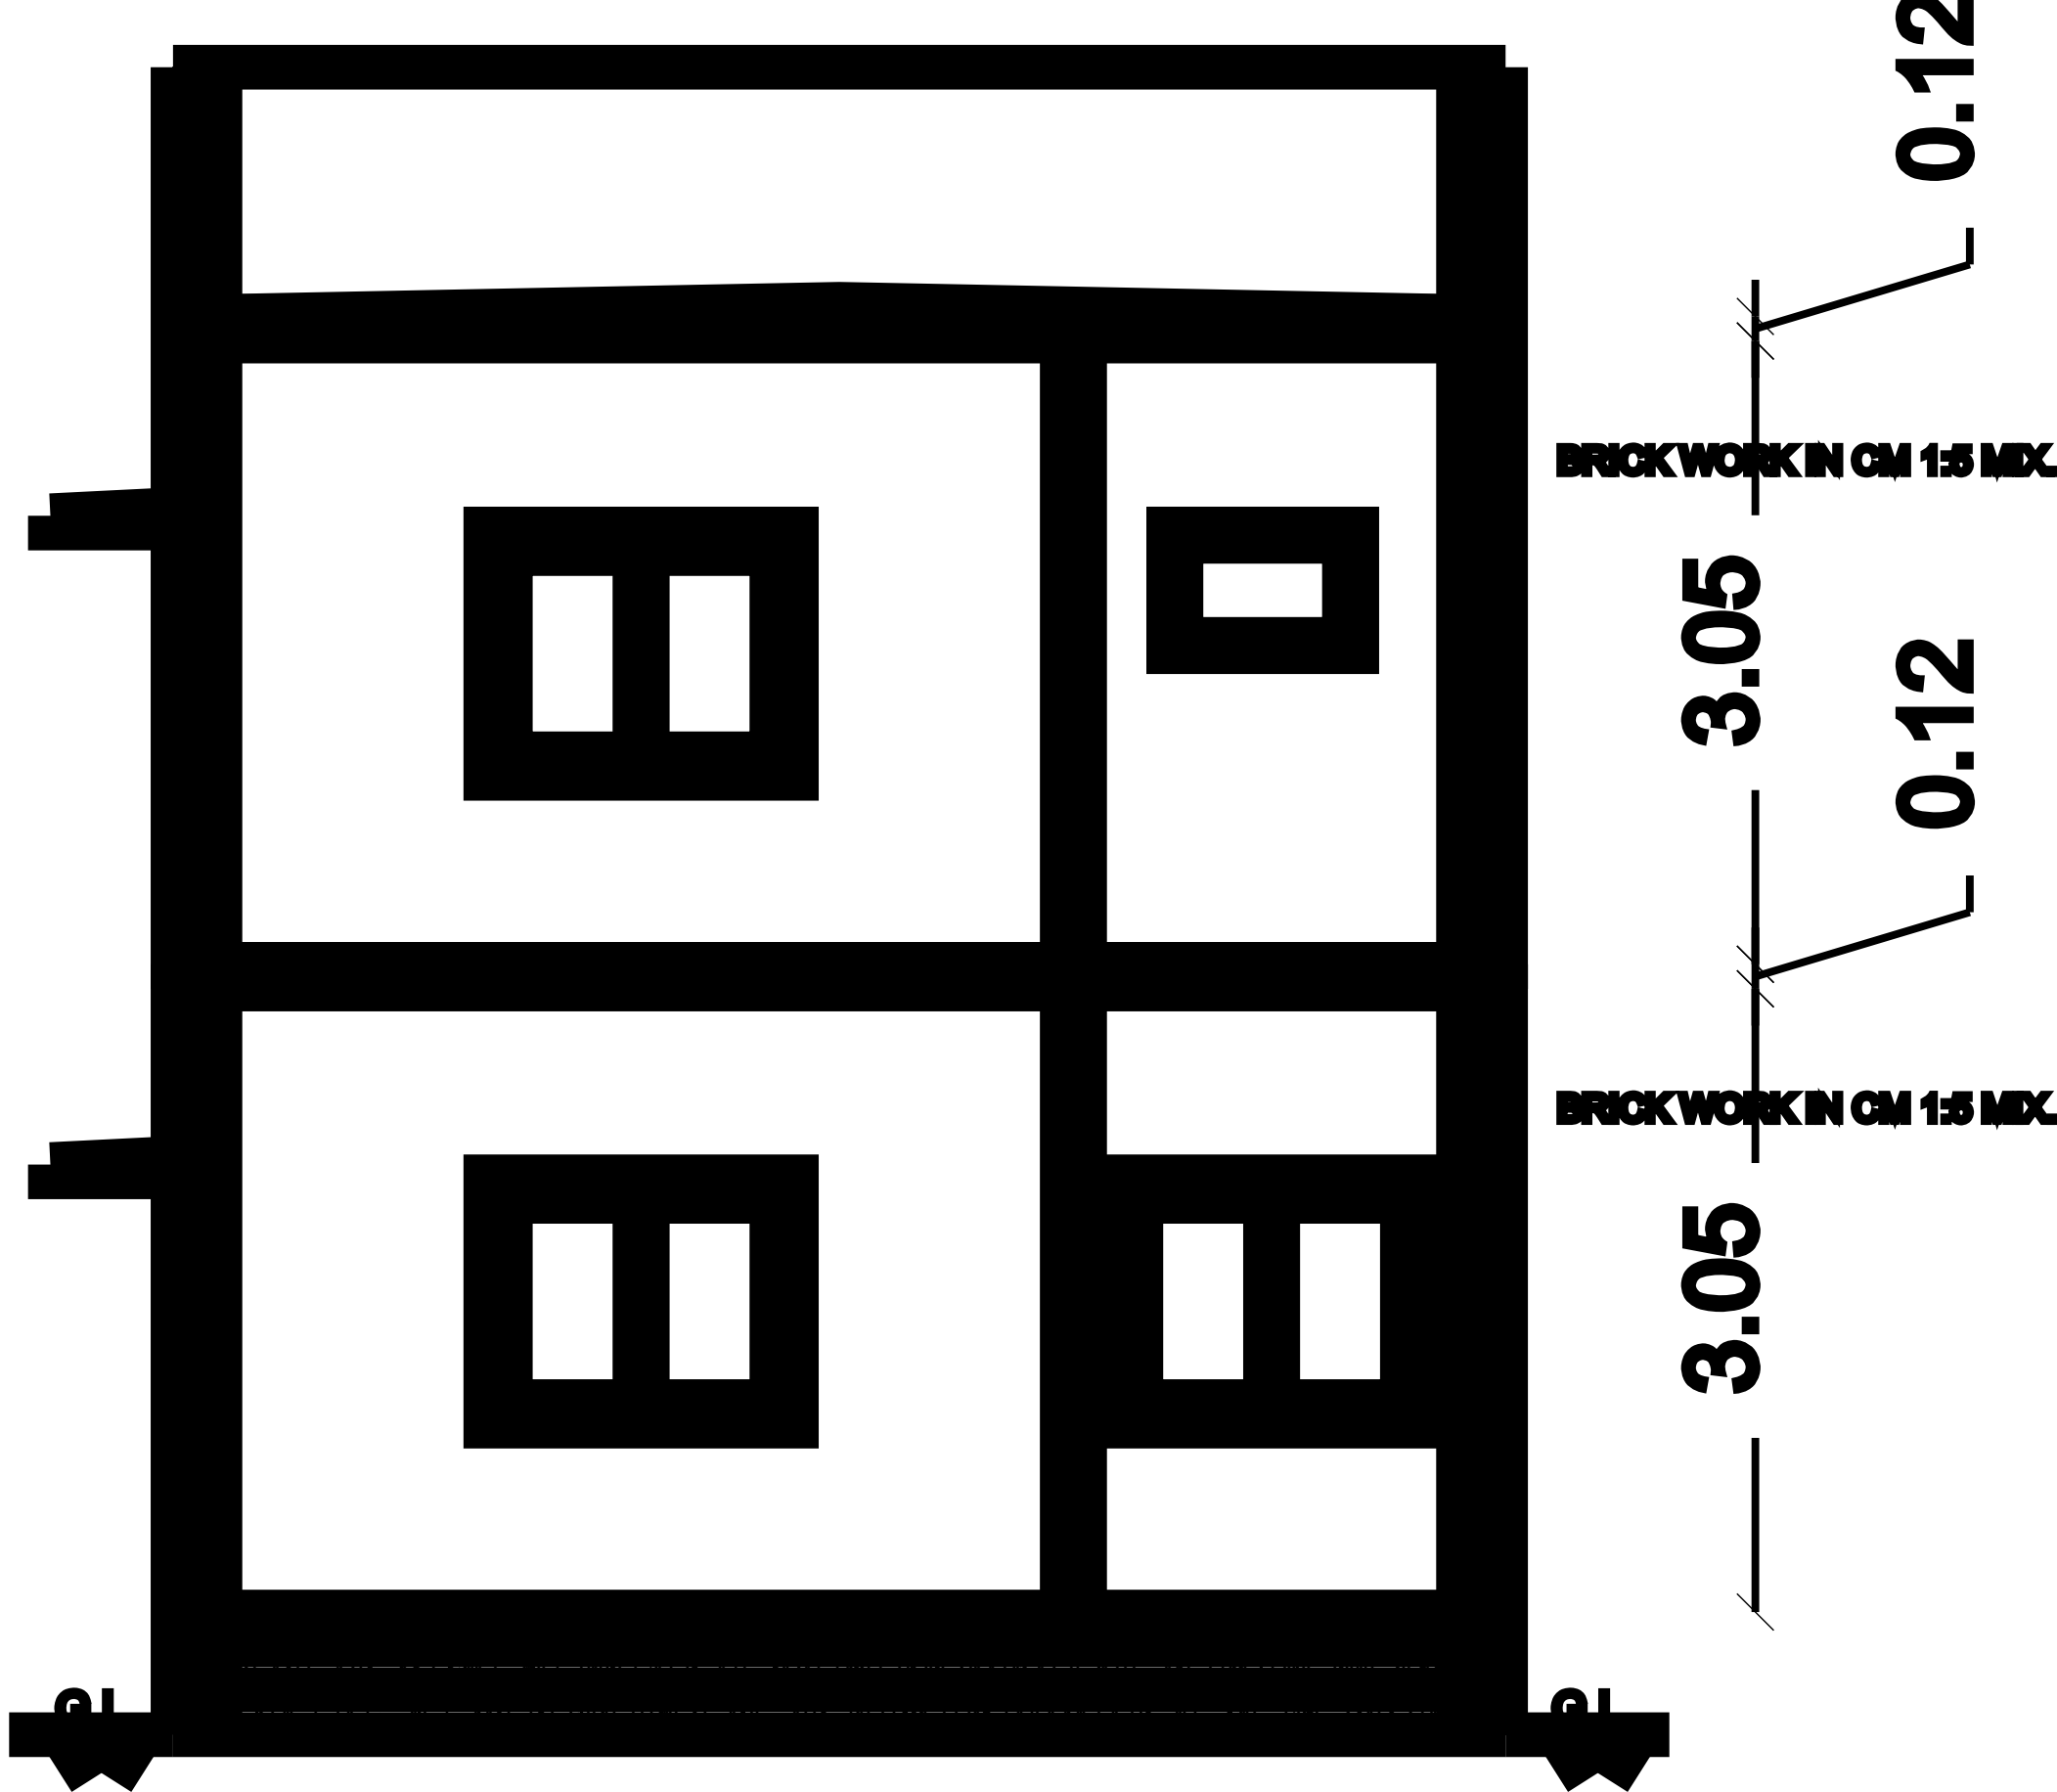


Section on-"AA"

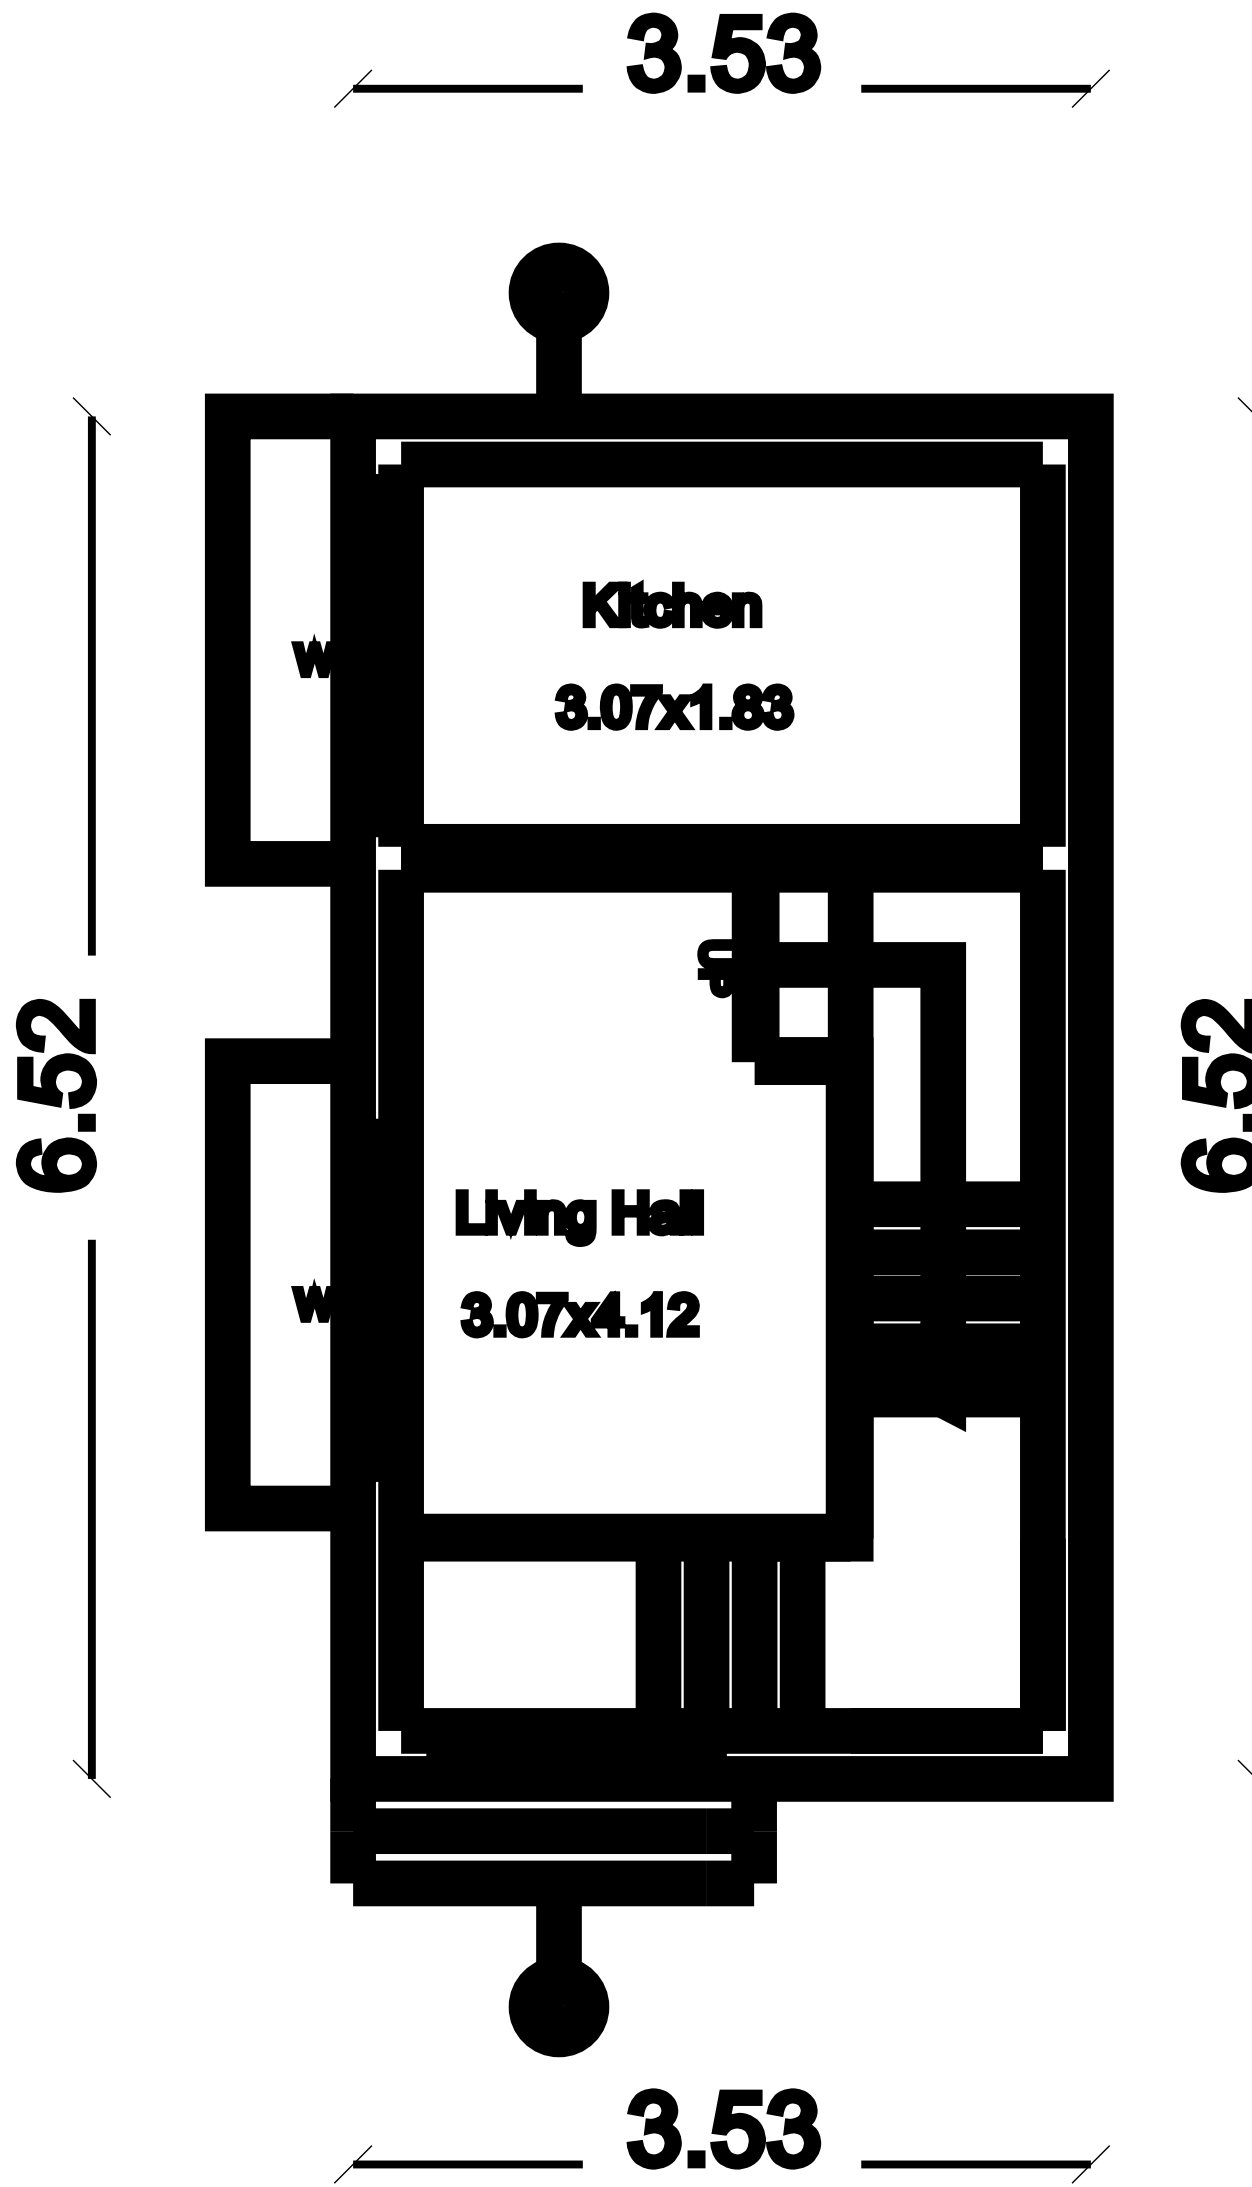

Ground Floor

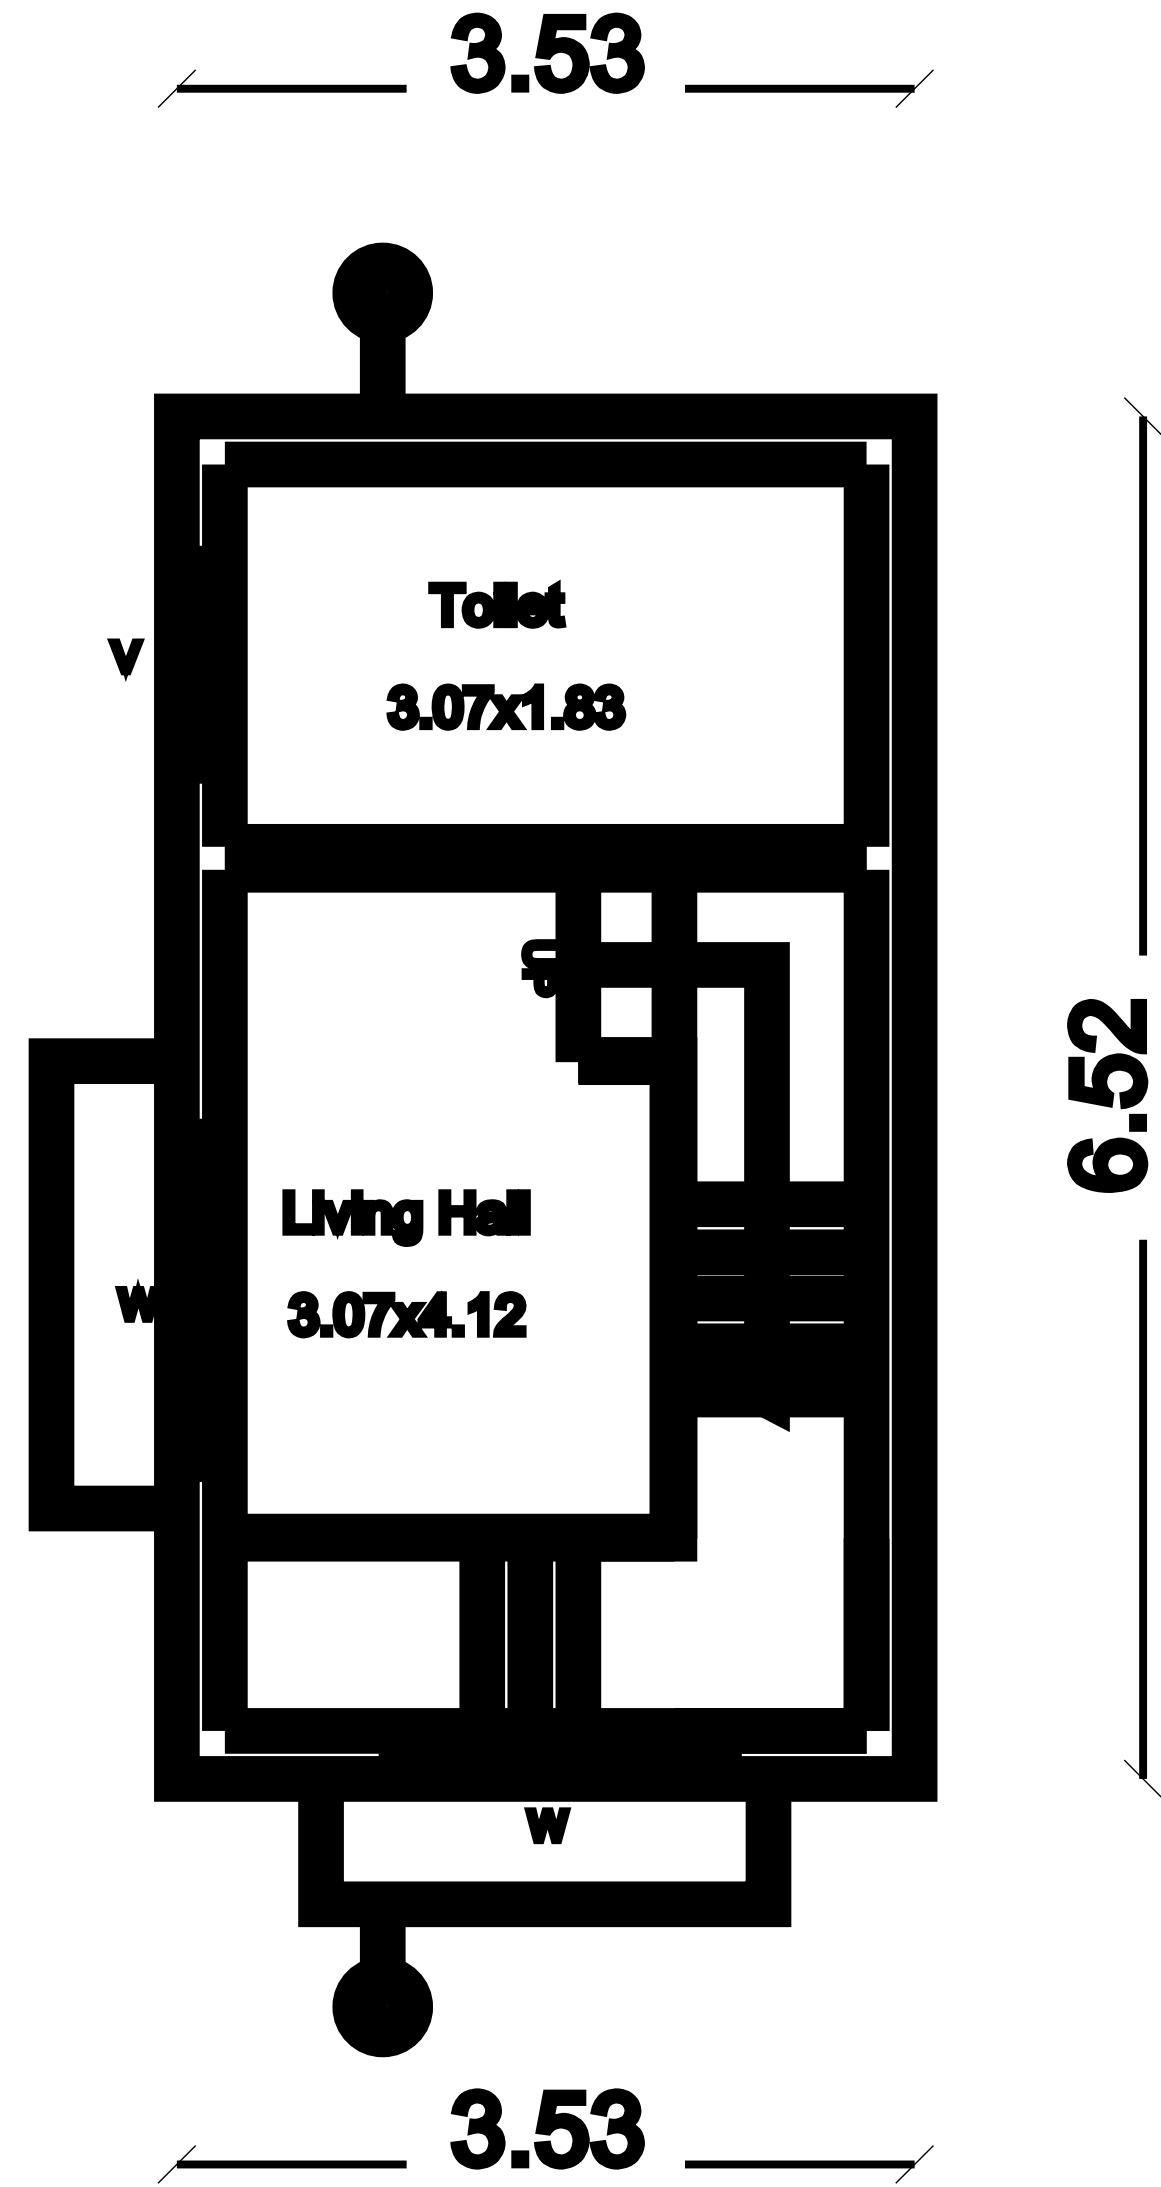


First Floor

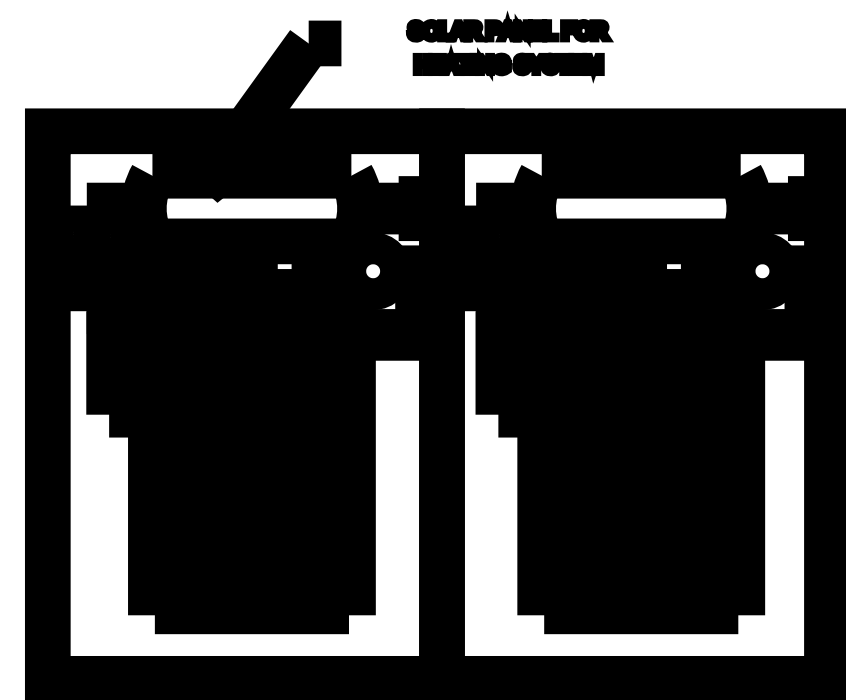


SOLAR HEATING SYSYTEM




RAIN WATER
HARVESTING SYSTEM

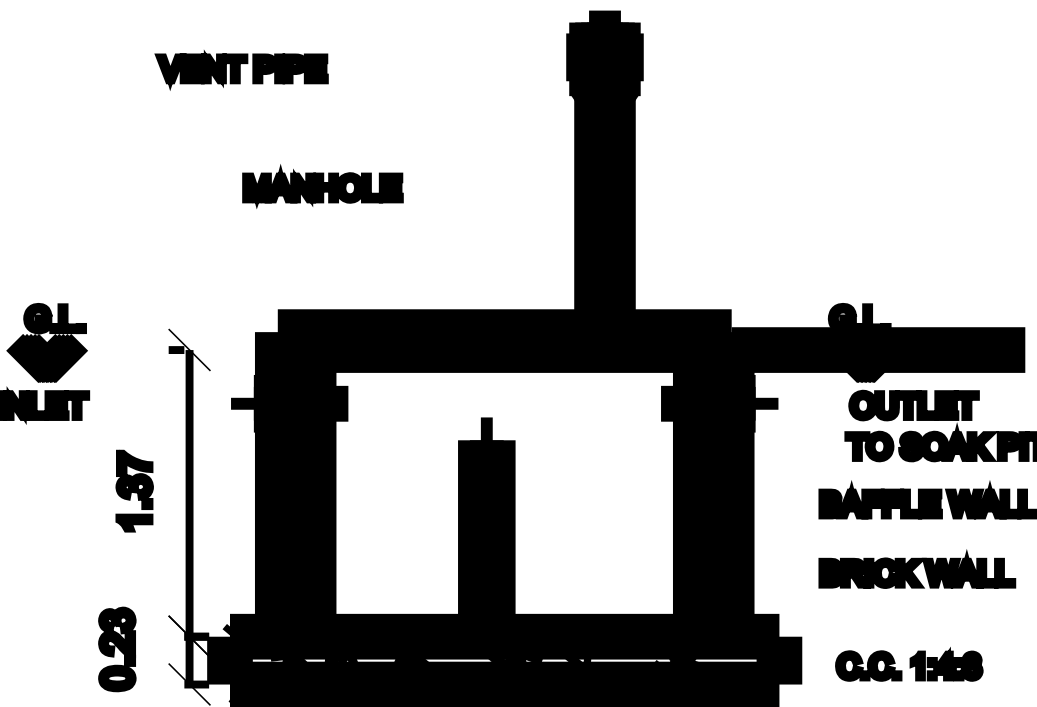


SECTION OF SEPT.TANK

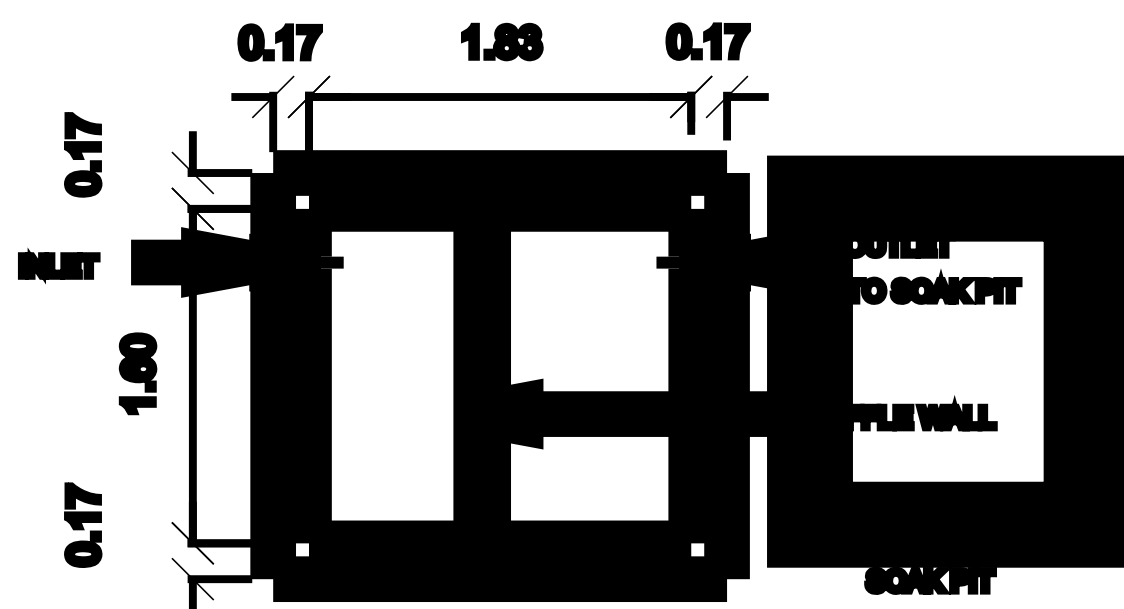

PLAN
SEPTIC TANK

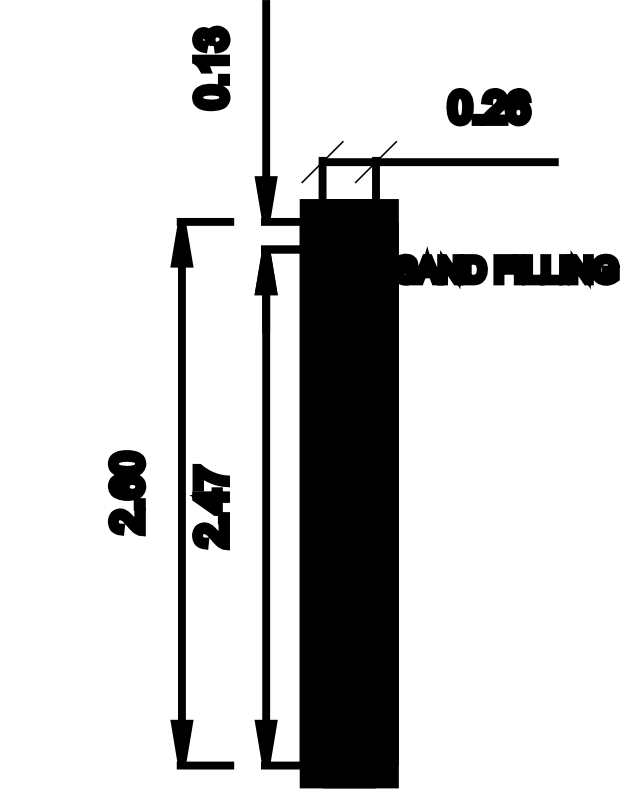


DETAILS OF
PERCOLATION PIT

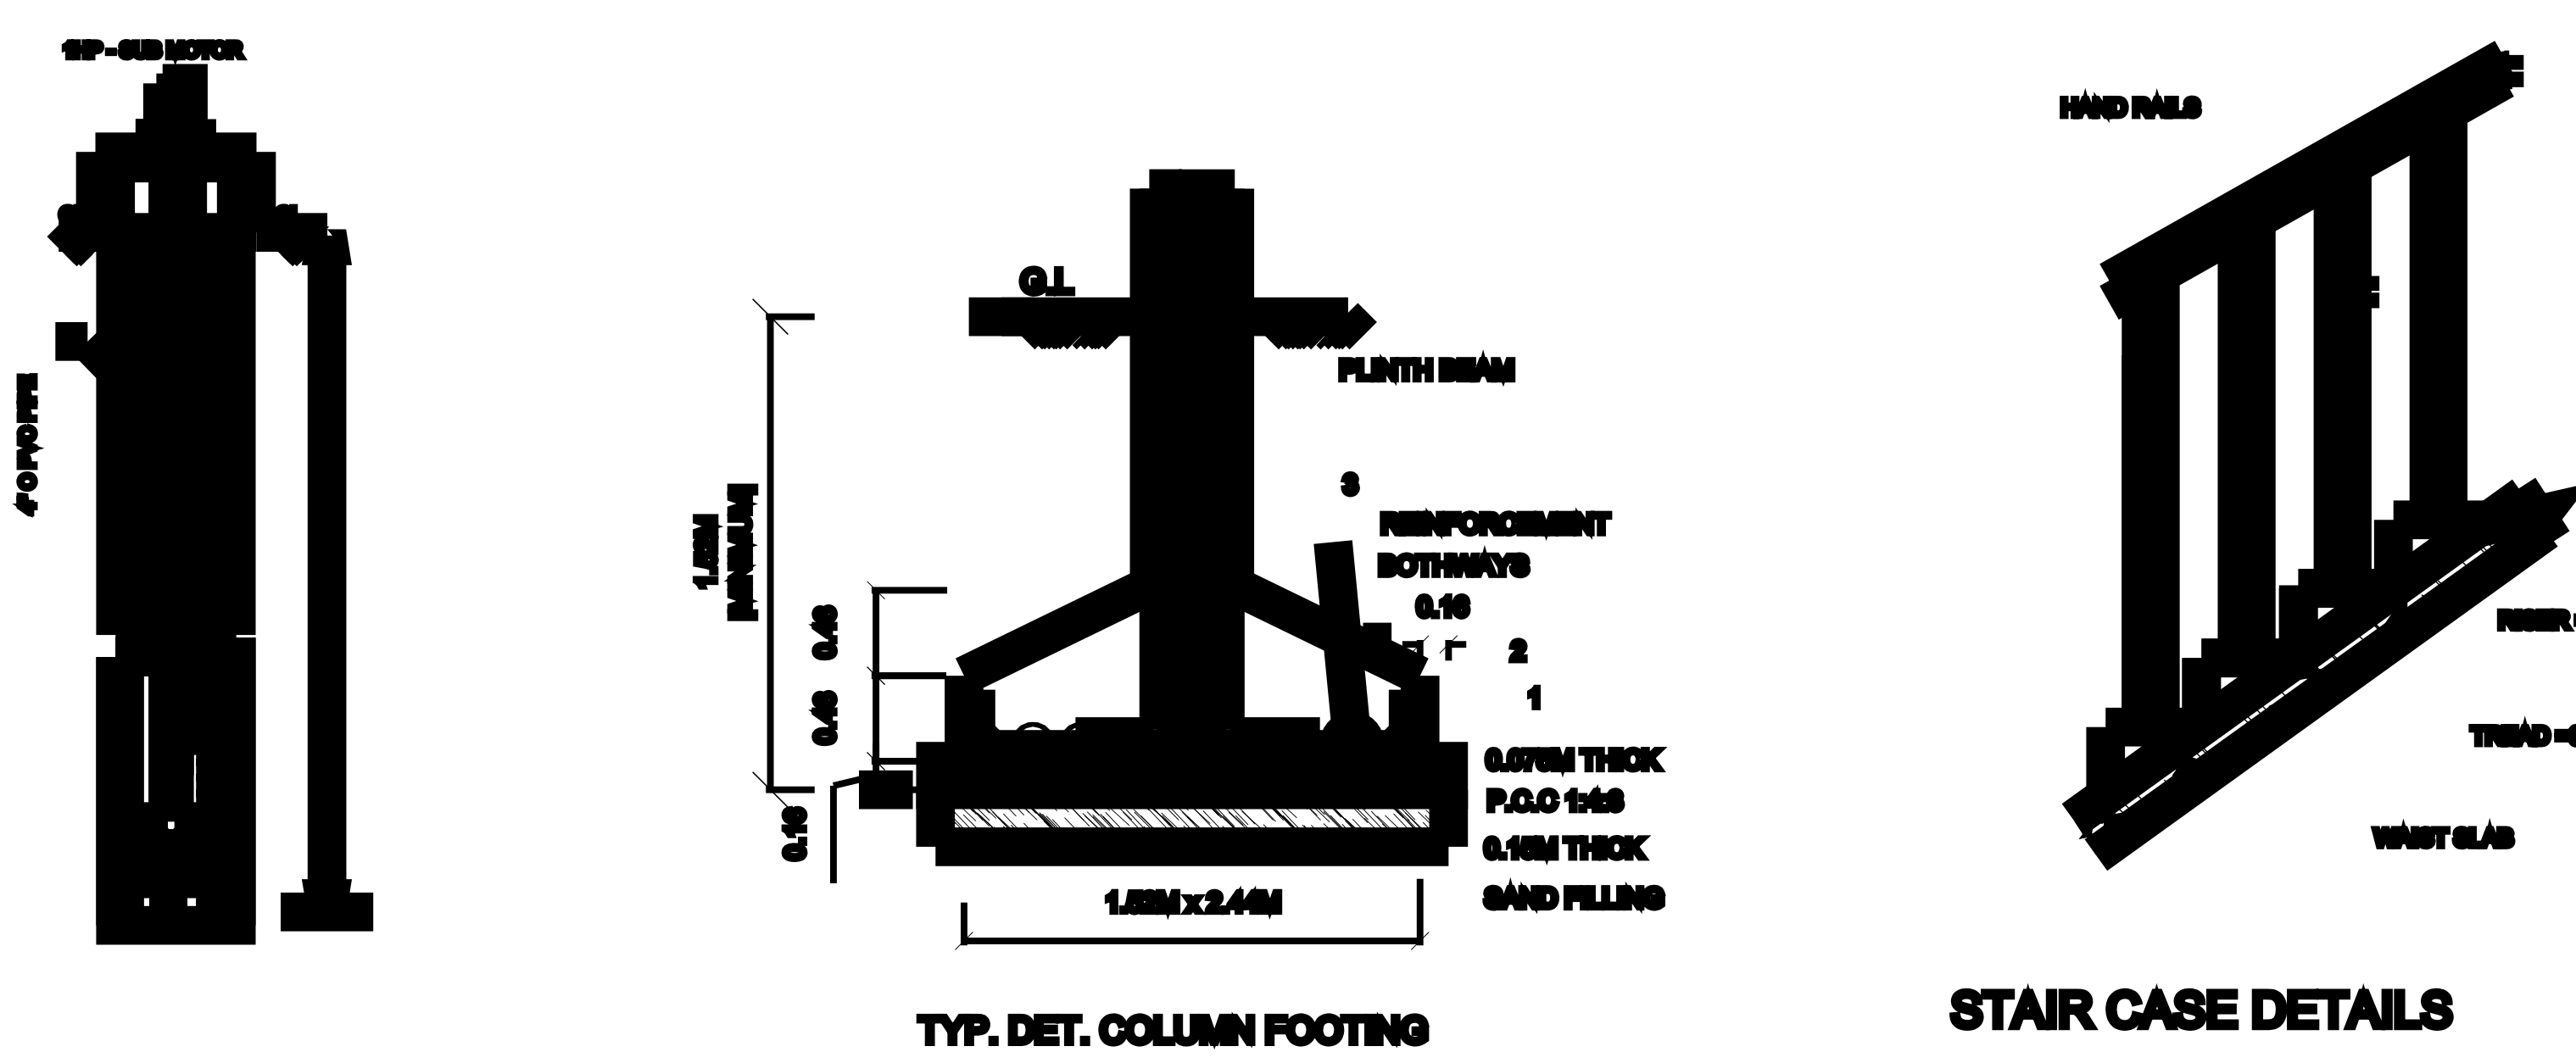

TYP. DET. COLUMN FOOTING

STAIR CASE DETAILS

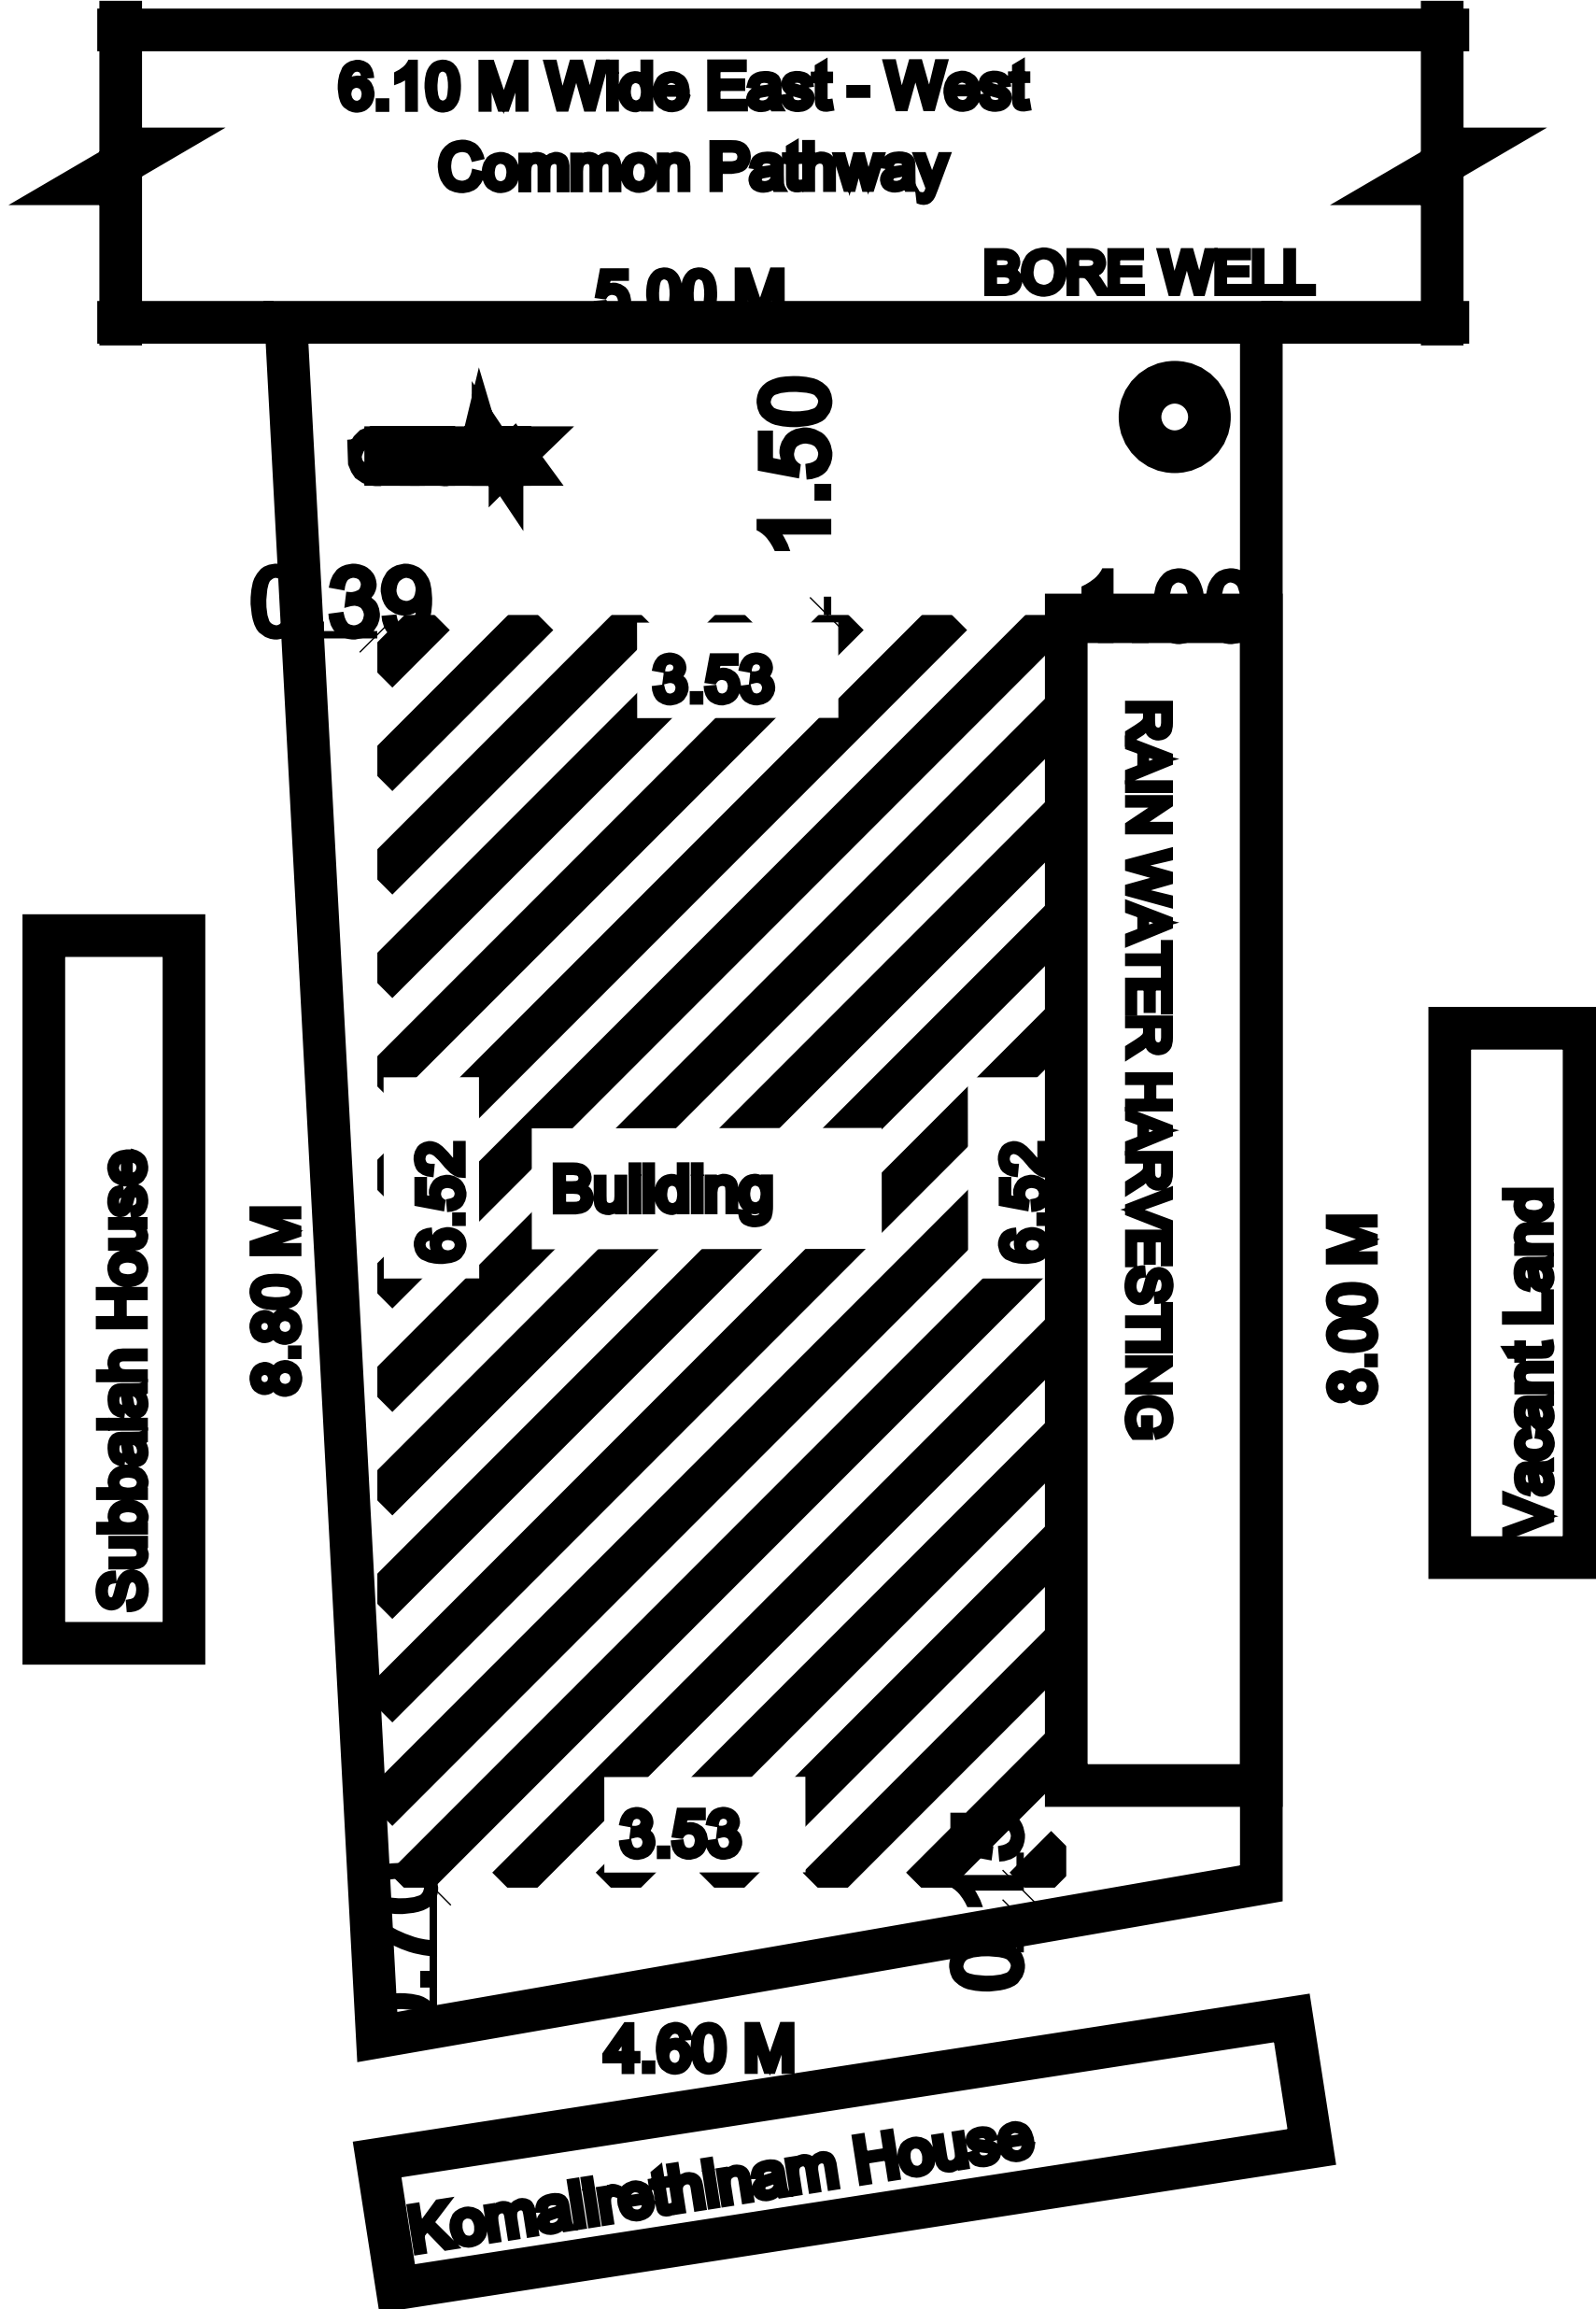

SITE PLAN

SCALE : 1:100

LEGEND	FEET	METRE
RD, D DOOR	3'0"x7'0"	0.92x2.13
MD MAIN DOOR	3'6"x7'0"	1.10x2.13
D1 DOOR	2'6"x7'0"	0.76x2.13
AO ARCH OPEN	3'0"x7'0"	0.92x2.13
W WINDOW	5'0"x4'6"	1.52x1.37
W1 WINDOW	4'0"x4'6"	1.22x1.37
V VENTILATOR	3'0"x2'0"	0.92x0.60

AREA DETAILS	SQ.FT.	SQ.M.
As Per Document	430.56	40.00
As Per Patta	430.56	40.00
As Per Site	430.56	40.00

PLINTH AREA DETAILS		
Ground Floor Area	248.00	23.04
First Floor Area	248.00	23.04
Open Space Area	182.56	16.96

FSI DETAILS	PROPOSED	PERMISSIBLE
Total Plinth Area Per Area	1.15	2

OWNER'S NAME & SIGN:-

Smt.T.Viji
D/o : Thiru.Thirugnanam

ENGINEER:-