

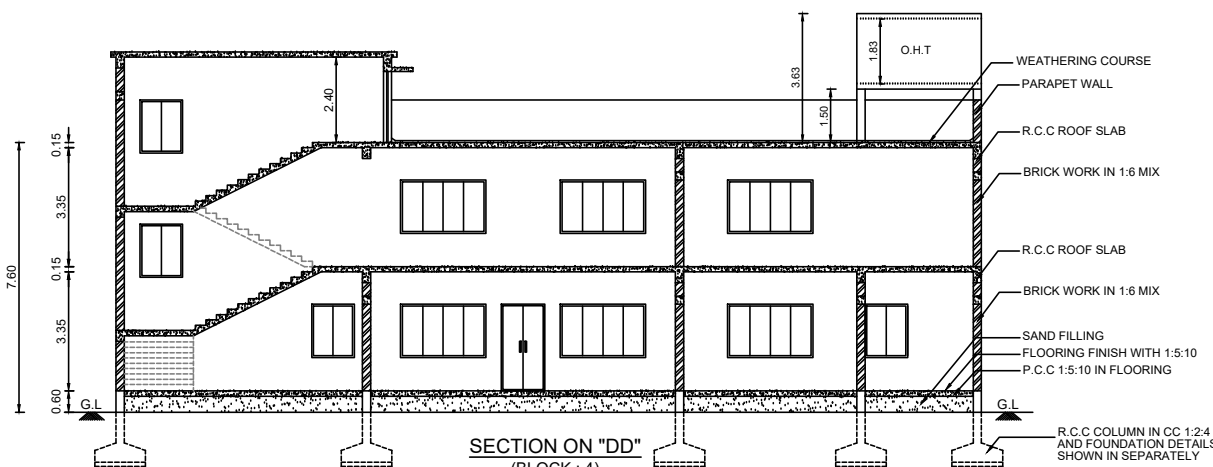
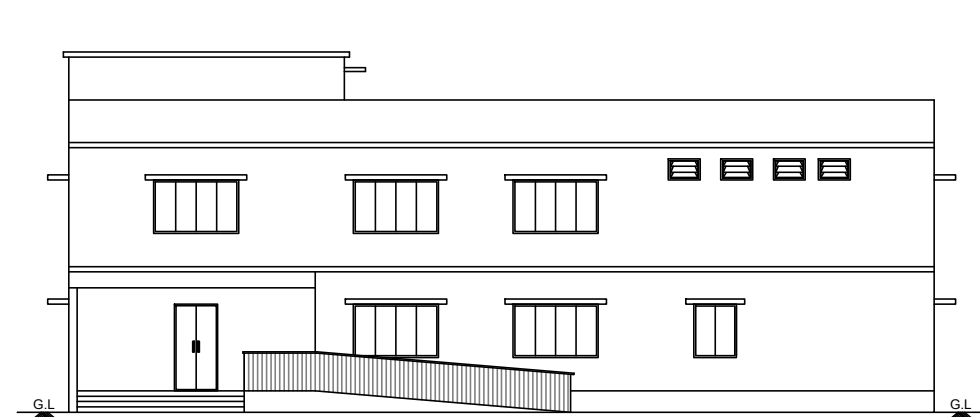
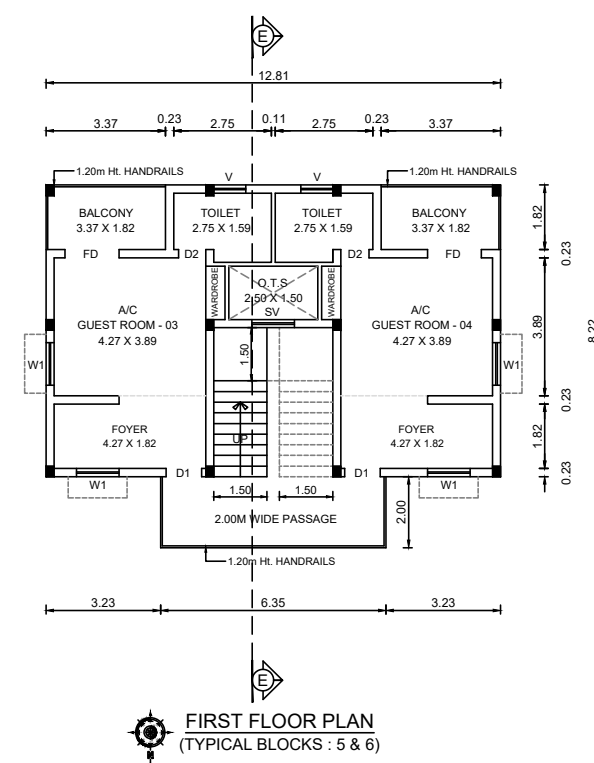
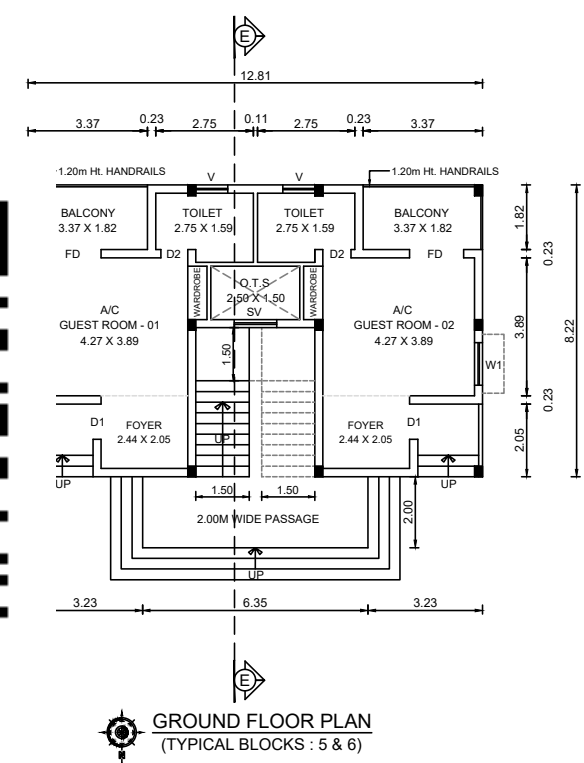
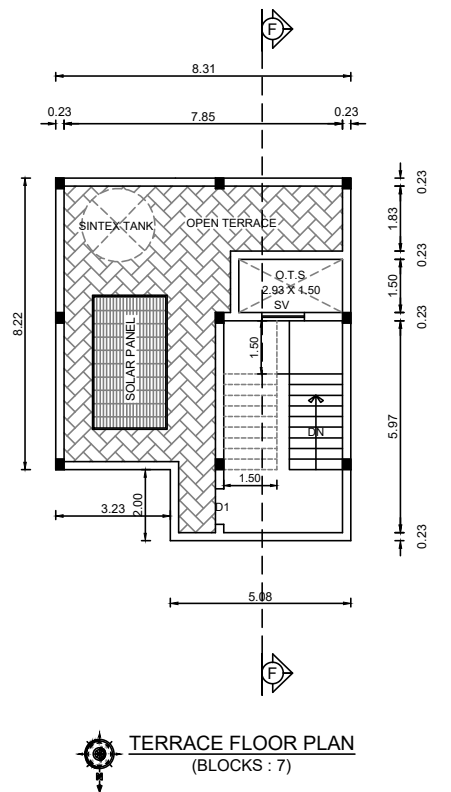
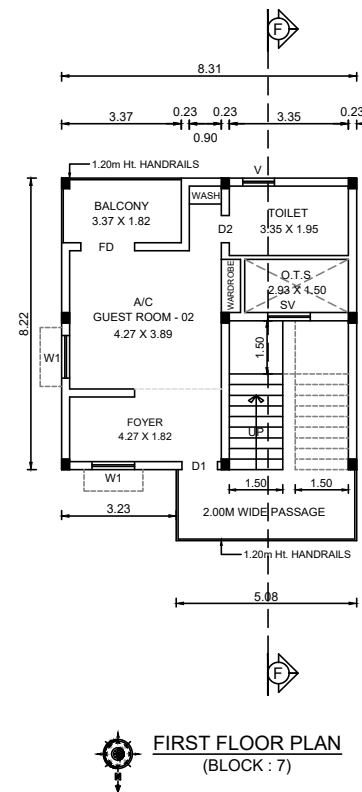
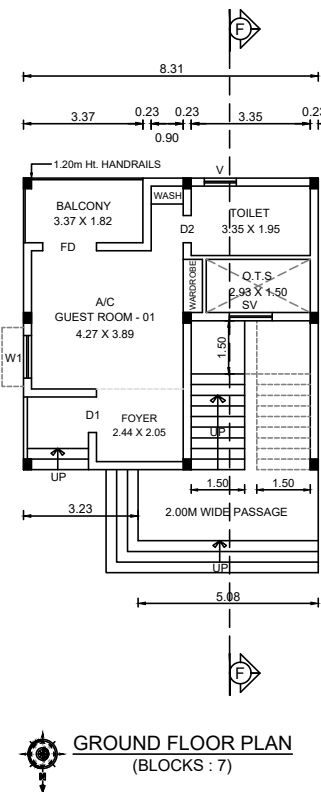
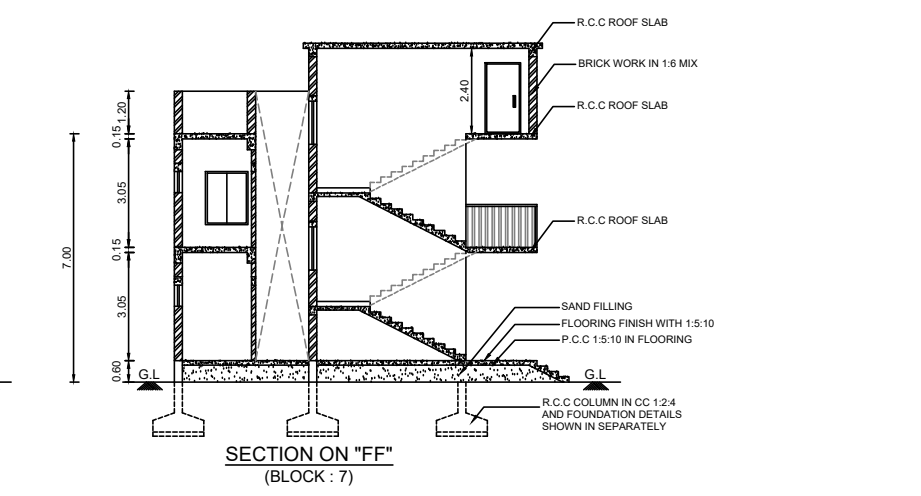
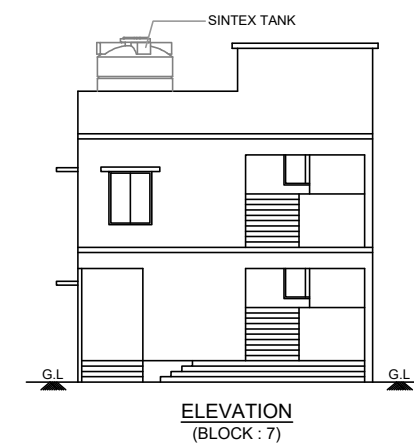
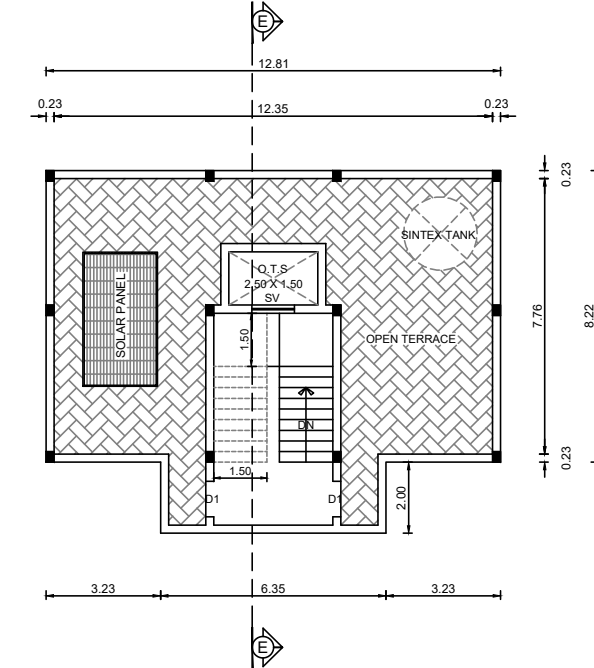
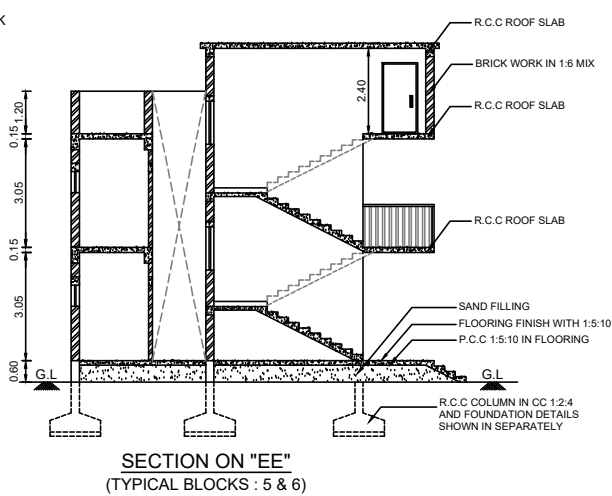
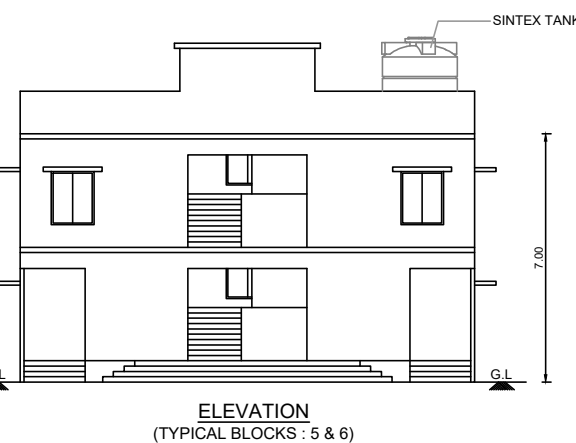
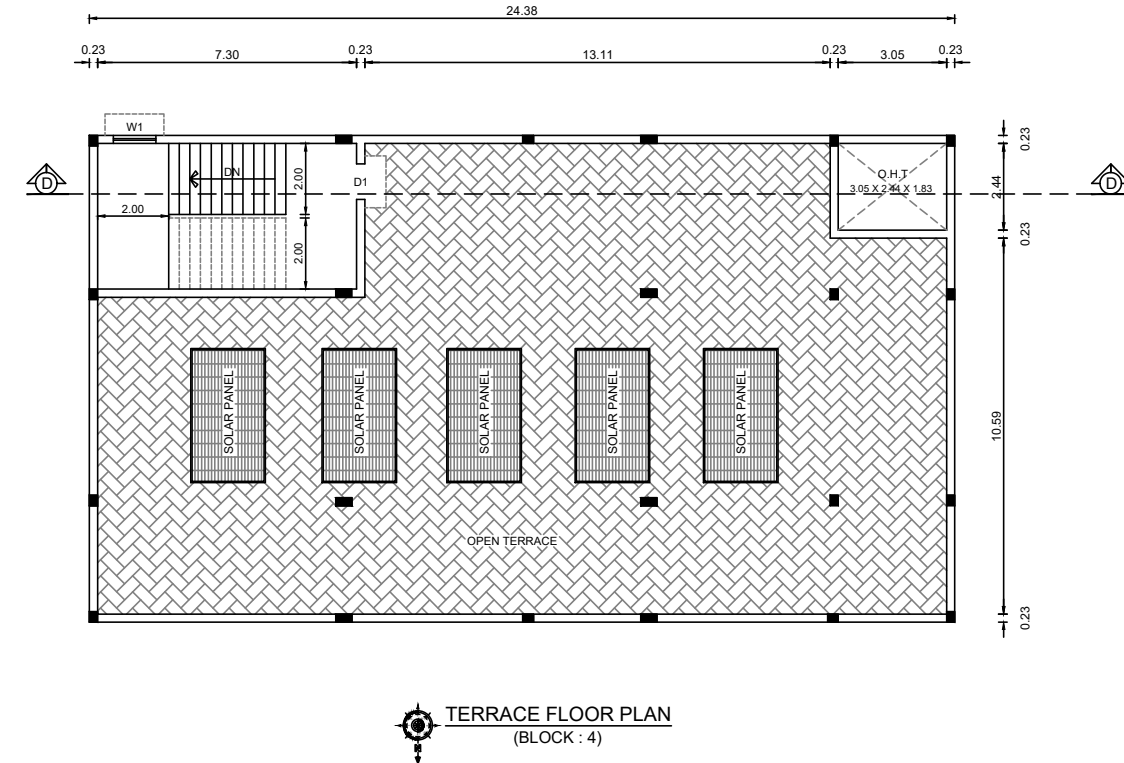


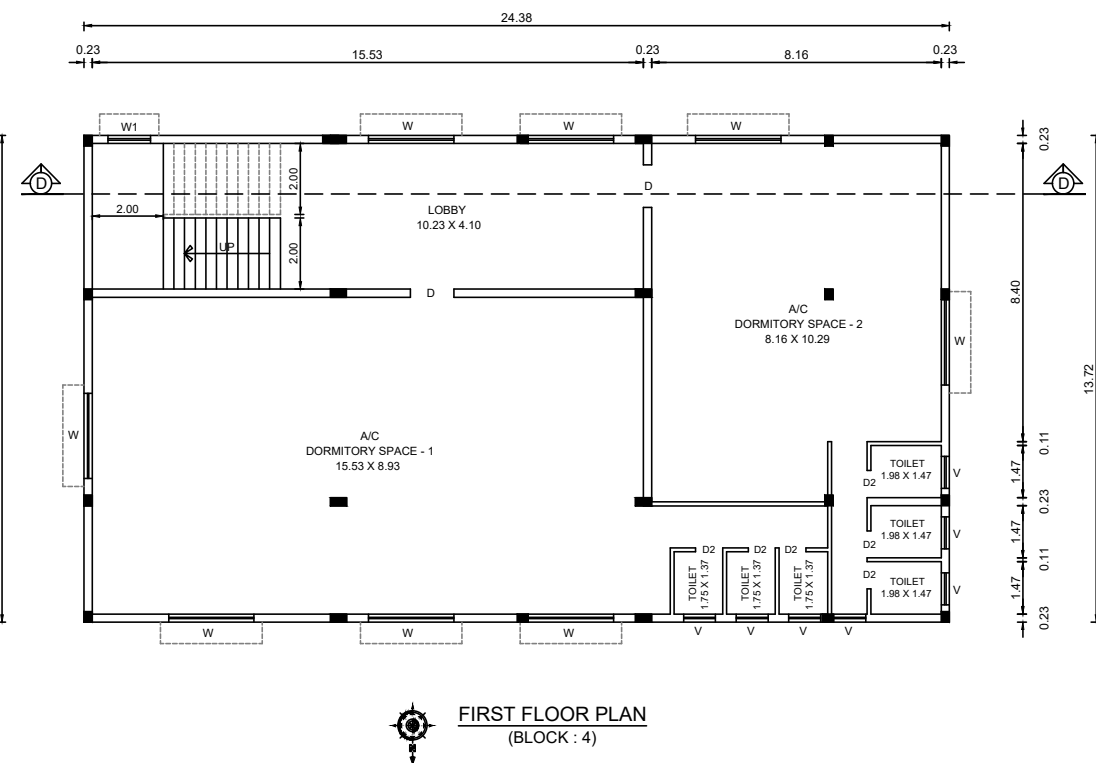

BUILDING APPROVAL
Online Application No. : SWP / BPA / 439198 / 2025
SWP / DTCP / SALEM / BP. No. : 08 / 2025

(This Planning Permission is valid for a period of
8 years from the date of e-sign)

e-signed /-
Assistant Director,
District Town and Country Planning Office,
Salem District.

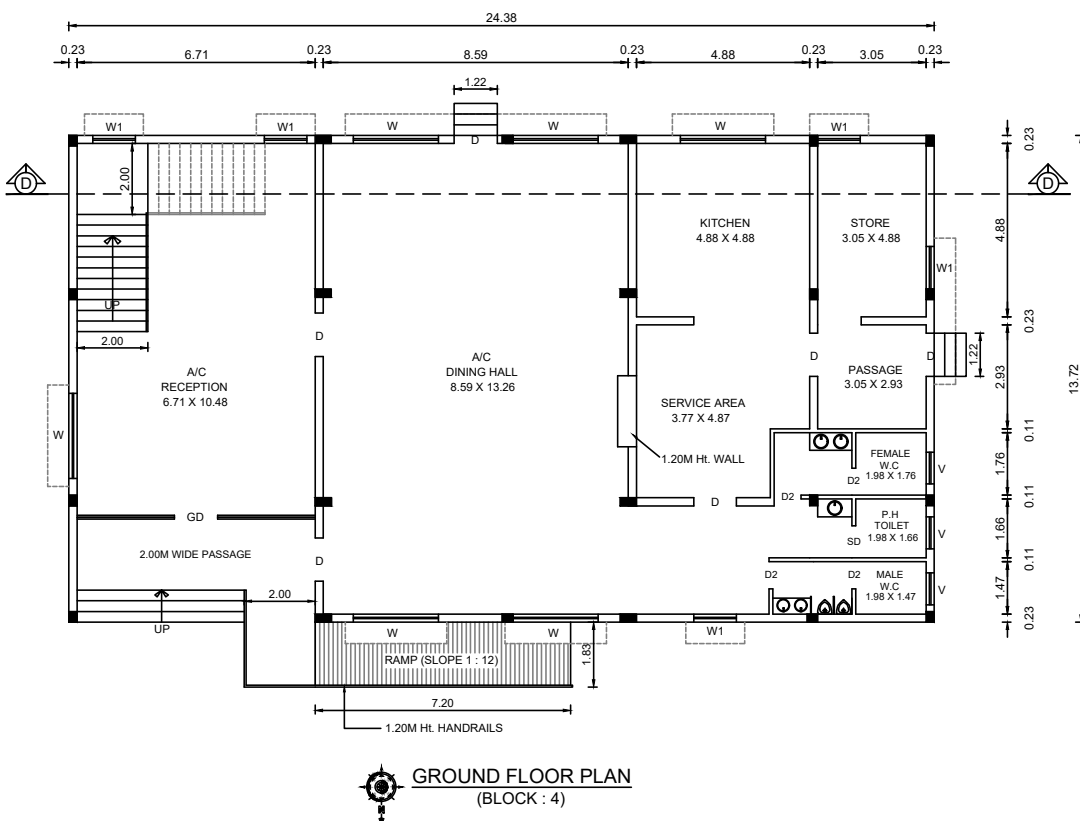

PLAN SHOWING THE EXISTING APPROVED (MARRIAGE HALL) AND PROPOSED ADDITIONAL CONSTRUCTION OF R.C.C TERRACE ROOF DINING CUM DORMITORY (GROUND + 1 FLOOR) AND COTTAGE ROOMS BUILDINGS (GROUND + 1 FLOOR), IN S.F.Nos. - 127/12B, 127/14A2, 127/15B2, 127/16B, 127/18B, 146/11B2, 146/4B, 146/5B2, 146/6B, 146/7B & 146/9B2, AT EACHAMPATTY VILLAGE, ATTUR PANCHAYAT UNION, ATTUR TALUK, SALEM DISTRICT. (NON - PLANNING AREA)

APPLICANT : Mrs. SUBATHRA VENKATESAN.

SCALE 1 : 100 ALL DIMENSIONS ARE IN "METER"

AREA STATEMENT :

BUILDING AREA DETAILS (In Sq.m)

FLOOR DETAILS	BUILT-UP AREA	NON-FSI AREA	FSI AREA
PROPOSED ADDITIONAL BLOCKS :			
BLOCK - 4 (DINING CUM DORMITORY) :			
GROUND FLOOR AREA	334.49	-----	334.49
FIRST FLOOR AREA	334.49	-----	334.49
HEAD ROOM AREA	35.39	35.39	-----

BLOCK - 5 (COTTAGE ROOMS - 04 Nos.) :

GROUND FLOOR AREA	118.00	3.75	114.25
FIRST FLOOR AREA	118.00	3.75	114.25
HEAD ROOM AREA	24.50	24.50	-----

BLOCK - 6 (COTTAGE ROOMS - 04 Nos.) :

GROUND FLOOR AREA	118.00	3.75	114.25
FIRST FLOOR AREA	118.00	3.75	114.25
HEAD ROOM AREA	24.50	24.50	-----

BLOCK - 7 (COTTAGE ROOMS - 02 Nos.) :

GROUND FLOOR AREA	78.47	4.39	74.08
FIRST FLOOR AREA	78.47	4.39	74.08
HEAD ROOM AREA	24.50	24.50	-----
TOTAL	1406.81	132.67	1274.14

JOINERY DETAILS (IN METER)

D DOOR	1.22 X 2.44	W WINDOW	2.44 X 1.52
D1 DOOR	1.00 X 2.13	W1 WINDOW	1.22 X 1.52
GD GLASS DOOR	1.22 X 2.44	SV STAIR VENTILATOR	1.22 X 1.22
SD SWING DOOR	0.90 X 2.13	V VENTILATOR	0.90 X 0.60

APPLICANT :


REGISTERED STRUCTURAL ENGINEER :

Er.A.SREENIVASAN, B.E.
Registered Structural Engineer Grade-II
Salem DTCP Regn.No. : 01/2022/SE-GR-II
5/318-B, State Bank Colony-II
Junction Main Road, SALEM - 4.
Contact No. 98247-12227

REGISTERED ENGINEER :

Er.A.SREENIVASAN, B.E.
Registered Engineer Grade-I
Salem DTCP Regn.No. : 014/RE-I/2024
5/318-B, State Bank Colony-II
Junction Main Road, SALEM - 4.
Contact No. 98427-12227

SITE PLAN
(SCALE 1 : 200)

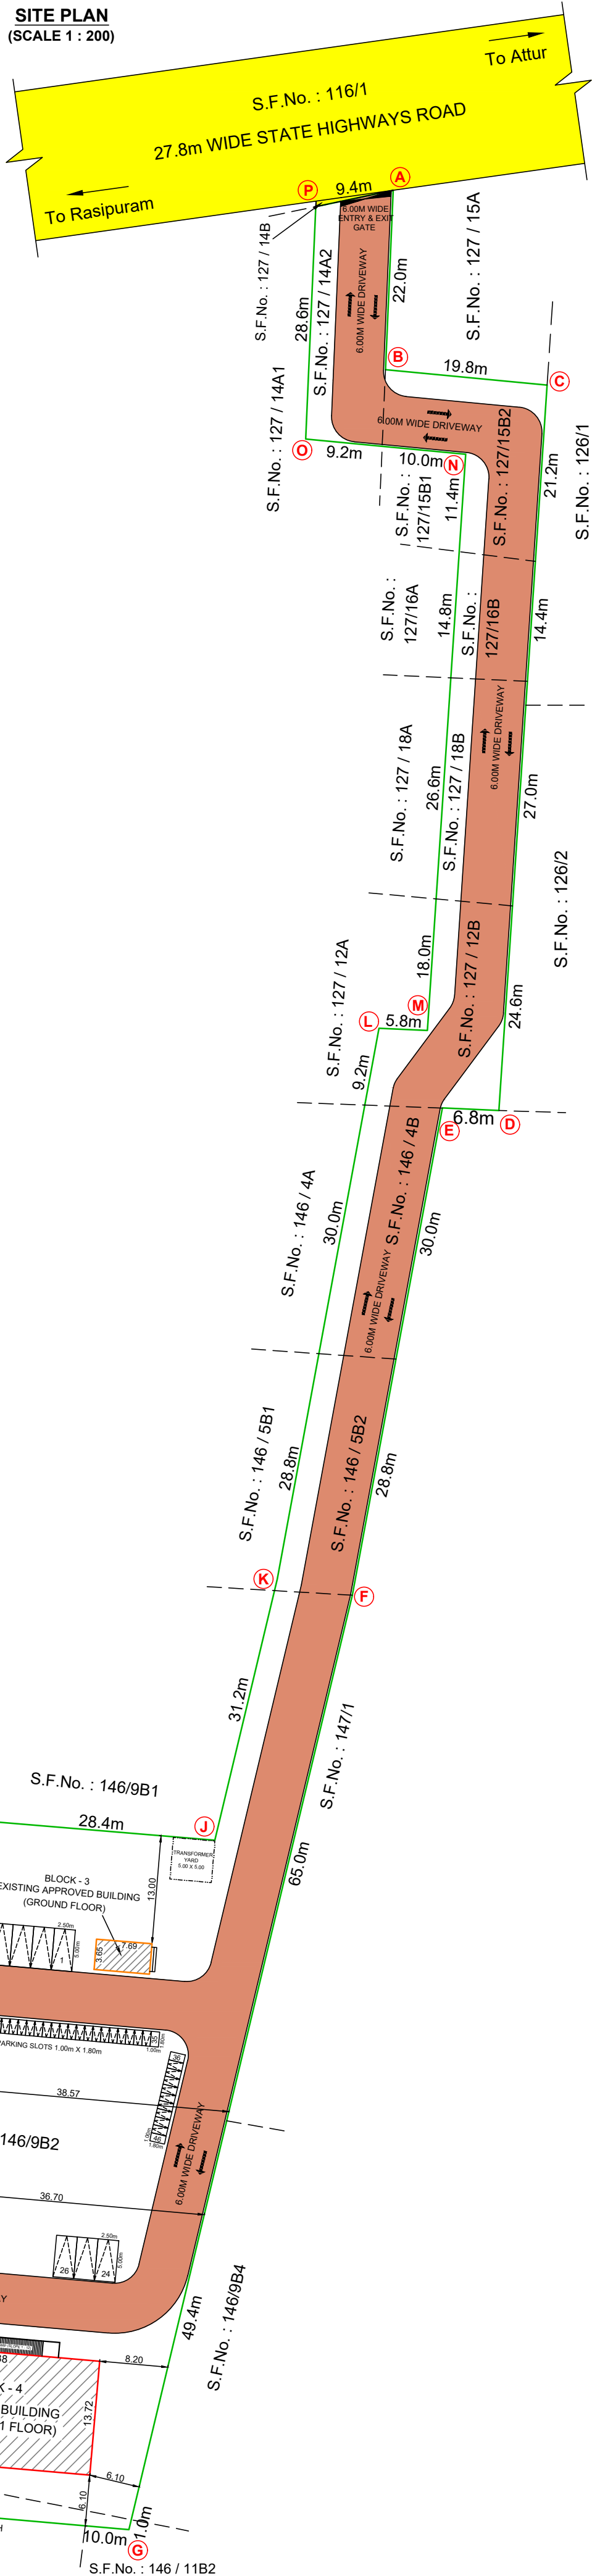

PLAN SHOWING THE EXISTING APPROVED (MARRIAGE HALL) AND PROPOSED ADDITIONAL CONSTRUCTION OF R.C.C TERRACE ROOF DINING CUM DORMITORY (GROUND + 1 FLOOR) AND COTTAGE ROOMS BUILDINGS (GROUND + 1 FLOOR), IN S.F.Nos. - 127/12B, 127/14A2, 127/15B2, 127/16B, 127/18B, 146/11B2, 146/4B, 146/5B2, 146/6B, 146/7B & 146/9B2, AT EACHAMPATTY VILLAGE, ATTUR PANCHAYAT UNION, ATTUR TALUK, SALEM DISTRICT. (NON - PLANNING AREA)			
APPLICANT : Mrs. SUBATHRA VENKATESAN.			
SCALE 1 : 100			
ALL DIMENSIONS ARE IN "METER"			
AREA STATEMENT :			
SITE AREA DETAILS (In Sq.m)			
AS PER DOCUMENT (2.43 1/4 ACRES)		9854.00	
AS PER PATTA		9848.00	
SUPERIMPOSED PLOT AREA		9860.87	
BUILDING AREA DETAILS (In Sq.m)			
FLOOR DETAILS	BUILT-UP AREA	NON-FSI AREA	FSI AREA
EXISTING APPROVED BUILDINGS :			
BLOCK - 1 (MARRIAGE HALL) :			
GROUND FLOOR AREA	1209.29	----	1209.29
BLOCK - 2 (TOILET BLOCK) :			
GROUND FLOOR AREA	45.83	----	45.83
BLOCK - 3 (PRAYER ROOM) :			
GROUND FLOOR AREA	28.06	----	28.06
TOTAL	1283.18	----	1283.18
PREVIOUS APPROVAL DETAILS :			
ONLINE APPLICATION No. : SWP / BPA / 190678 / 2024			
SWP / DTCP / SALEM / SITE APPROVAL No. : 128 / 2024			
SWP / SALEM / B.P / A.D.TCP. No. : 04 / 2024 , DATED : 01.07.2024			
COMPLETION CERTIFICATE DETAILS :			
CC. DTCP. SALEM. No. : 09 / 2024 , DATED : 24.12.2024			
PROPOSED ADDITIONAL BLOCKS :			
BLOCK - 4 (DINING CUM DORMITORY) :			
GROUND FLOOR AREA	334.49	----	334.49
FIRST FLOOR AREA	334.49	----	334.49
HEAD ROOM AREA	35.39	35.39	----
BLOCK - 5 (COTTAGE ROOMS - 04 Nos.) :			
GROUND FLOOR AREA	118.00	3.75	114.25
FIRST FLOOR AREA	118.00	3.75	114.25
HEAD ROOM AREA	24.50	24.50	----
BLOCK - 6 (COTTAGE ROOMS - 04 Nos.) :			
GROUND FLOOR AREA	118.00	3.75	114.25
FIRST FLOOR AREA	118.00	3.75	114.25
HEAD ROOM AREA	24.50	24.50	----
BLOCK - 7 (COTTAGE ROOMS - 02 Nos.) :			
GROUND FLOOR AREA	78.47	4.39	74.08
FIRST FLOOR AREA	78.47	4.39	74.08
HEAD ROOM AREA	24.50	24.50	----
TOTAL	1406.81	132.67	1274.14
GRAND TOTAL (EXISTING & PROPOSED)	2689.99	132.67	2557.32
FLOOR SPACE INDEX (FSI) = $\frac{2557.32}{9848.00}$ = 0.25			
PLOT COVERAGE (PC) = $\frac{1932.14}{9848.00}$ X 100 = 19.61 %			
APPLICANT :			
REGISTERED STRUCTURAL ENGINEER :			
Er.A.SEENIVASAN, B.E., Registered Structural Engineer Grade-II Salem DTCP Regn.No. - 01/2022/SE-GR-II # 5/318-B, State Bank Colony-II Junction Main Road, SALEM - 4. Contact No. 98247-12227			
REGISTERED ENGINEER :			
Er.A.SEENIVASAN, B.E., Registered Engineer Grade-I Salem DTCP Regn.No. : 014/RE-I/2024 # 5/318-B, State Bank Colony-II Junction Main Road, SALEM - 4. Contact No. 98427-12227			
BUILDING APPROVAL			
Online Application No. : SWP / BPA / 439198 / 2025			
SWP / DTCP / SALEM / BP. No. : 08 / 2025			
(This Planning Permission is valid for a period of 8 years from the date of e-sign)			
e-signed /- Assistant Director, District Town and Country Planning Office, Salem District.			