


FLOOR PLAN SHOWING THE PROPOSED CONSTRUCTION OF R.C.C ROOF COMMERCIAL CATEGORY " WAREHOUSE AND OFFICE BUILDING " IN NEW R.S.No - 178 / 9A,9B, AT APPAMASAMUDURAM VILLAGE AND THENNAGUDIPALAYAM PANCHAYAT, ATTUR TALUK & SALEM DISTRICT.

APPLICANT:


**ATTUR-KANISHKA ORGANICS PRIVATE LIMITED,
K.GANESAN AND G.NALINI (DIRECTORS),**

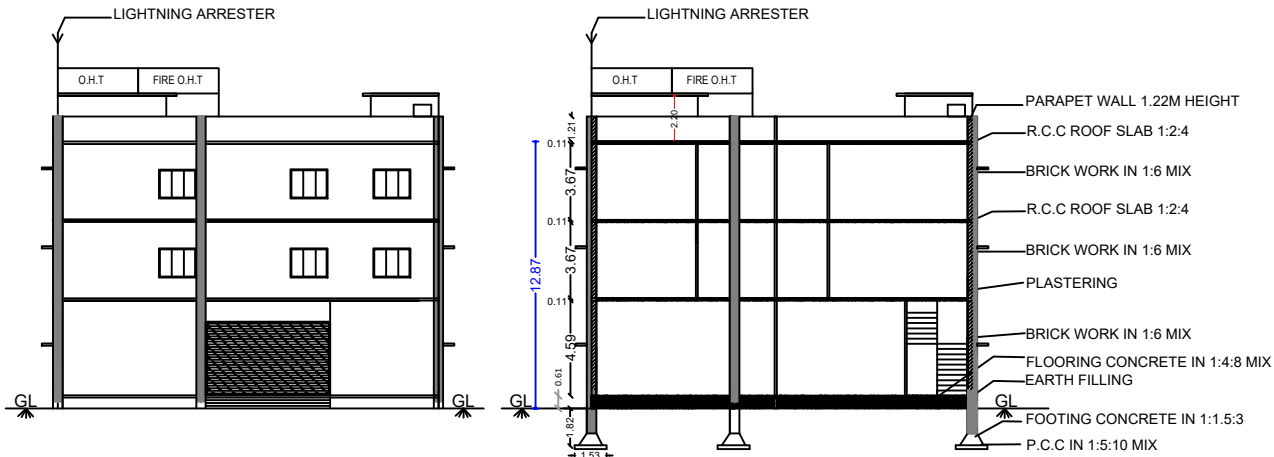


ELEVATION

SECTION - "AA"


JOINERY DETAILS		
R.S	ROLLING SHUTTER	6.00 x 2.10
M.D	DOOR	1.50 x 2.10
D	DOOR	0.91 x 2.10
D1	DOOR	0.76 x 2.10
D2	DOOR	1.37 x 2.10
W1	WINDOW	2.44 x 1.52
W2	WINDOW	1.07 x 1.52
V	VENTILATOR	0.91 x 0.61
L.D	LIFT DOOR	1.22 x 2.13
S.D	SLIDING DOOR	1.22 x 2.13

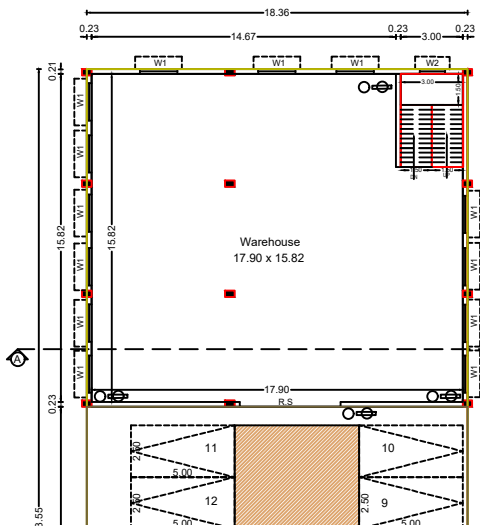


(WAREHOUSE & PARKING)

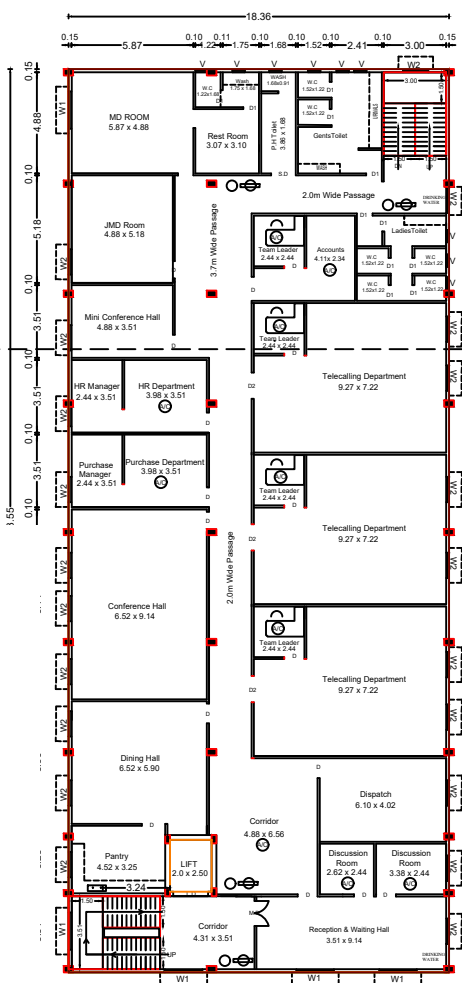

**FIRST FLOOR PLAN
(OFFICE)**

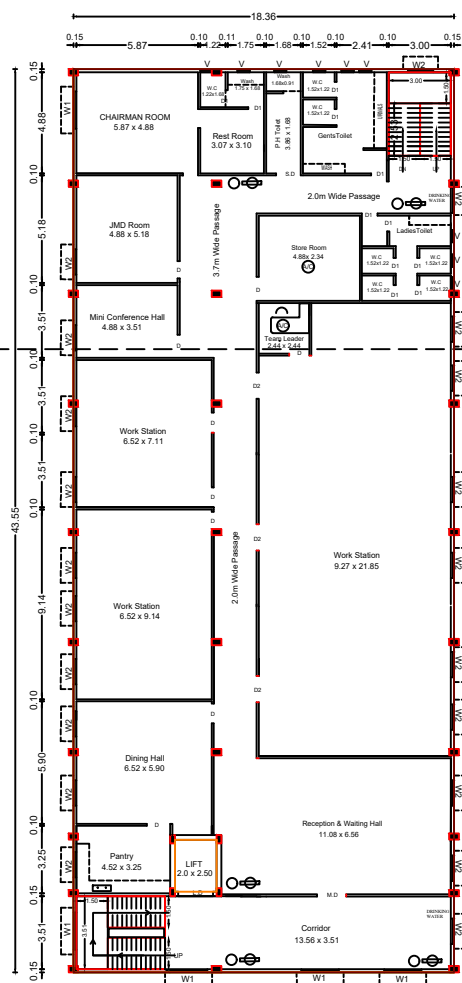


**SECOND FLOOR PLAN
(OFFICE)**

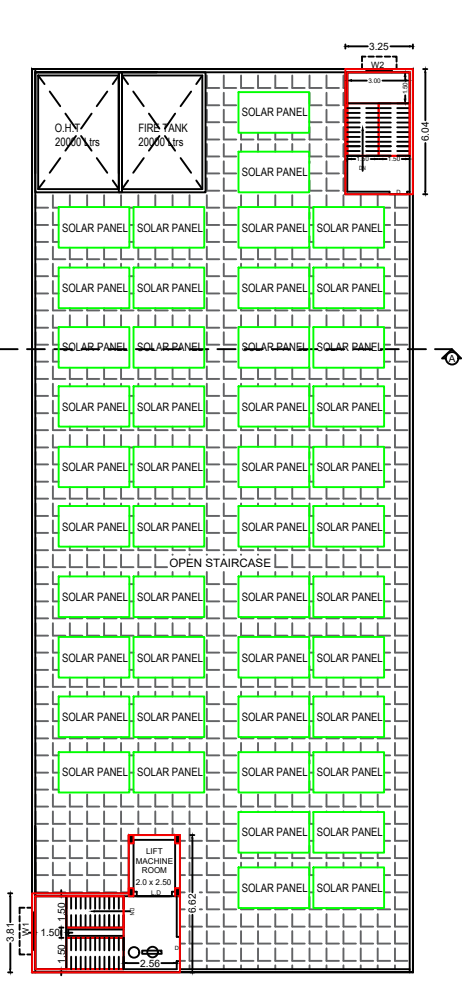

TERRACE FLOOR PLAN

SHEET No : 1/2																
SITE AREA DETAILS			TOTAL (SQ.M)													
AREA OF THE APPLICANT SITE	As per Document - 0.42 CENT		1700.00													
	As per Patta Record		1700.00													
PRO.AREA DETAILS		TOTAL F.S.I AREA (SQ.M)	NON FSI AREA (SQ.M) Deduction	TOTAL BUILTUP AREA (SQ.M)												
AREA OF BUILDING IN GROUND FLOOR		298.92	500.64	799.56												
AREA OF BUILDING IN FIRST FLOOR		799.56	-	799.56												
AREA OF BUILDING IN SECOND FLOOR		799.56	-	799.56												
TERRACE FLOOR AREA		-	53.72	53.72												
TOTAL BUILTUP AREA		1898.04	554.36	2452.40												
FSI = $\frac{1898.04 \text{ SQ.M}}{1700.00 \text{ SQ.M}}$ = 1.116 < 2.0																
(FE) FIRE EXTINGUISHER = 		SCALE 1 : 100														
(FA) FIRE ALARAM = 		ALL DIMENSION ARE IN METER														
REFERENCE:		<table><tr><th>PARKING</th><th>REQ</th><th>PROVIDED</th></tr><tr><td>CAR PARKING (Including P.H)</td><td>14</td><td>14</td></tr><tr><td>TWO WHEELER (Including P.H)</td><td>53</td><td>59</td></tr><tr><td>LORRY PARKING</td><td>1</td><td>1</td></tr></table>			PARKING	REQ	PROVIDED	CAR PARKING (Including P.H)	14	14	TWO WHEELER (Including P.H)	53	59	LORRY PARKING	1	1
PARKING	REQ	PROVIDED														
CAR PARKING (Including P.H)	14	14														
TWO WHEELER (Including P.H)	53	59														
LORRY PARKING	1	1														
SITE BOUNDARY - 																
PROPOSED BUILDING - 																
EXISTING ROAD - 																
DRIVE WAY - 																
SITE APPROVAL Online Application No: SWP/BPA/705154/2025 Site Boundary shown as "A" to "G" and Numbered as SWP/DTCP/SALEM/Site Approval Number: 432/2025 TECHNICAL CONCURRENCE SWP/DTCP/SALEM/BP.No:41/2025																
APPLICANT																
For ATTUR KANISHKA ORGANICS PRIVATE LIMITED  DIRECTOR K.GANESAN For ATTUR KANISHKA ORGANICS PRIVATE LIMITED  DIRECTOR G.NALINI																
REG.,STRUCTURAL ENGINEER		REGISTERED ENGINEER														
 Er R.MOHAN B.E., M.B.A. REGISTERED STRUCTURAL ENGINEER -DTCP L.No: 04 /2022/RSE-Gr.II /EDTCP CPR PLANNERS AND BUILDERS, C-134, Sampath Nagar Housing Unit, Opp.Erode Dtcp Office, Erode - 11. Mobile No: 7708556500		 Er.R.MOHAN, B.E.,M.B.A., REGISTERED ENGINEER -DTCP, L.No: 10/2022/RE-Gr.II/EDTCP, CPR PLANNERS AND BUILDERS, C-134, Sampath Nagar Housing Unit, Opp. Erode Dtcp Office, Erode - 11. Mobile No: 7708556500														
e-signed /- ASSISTANT DIRECTOR , DISTRICT TOWN AND COUNTRY PLANNING, SALEM.																

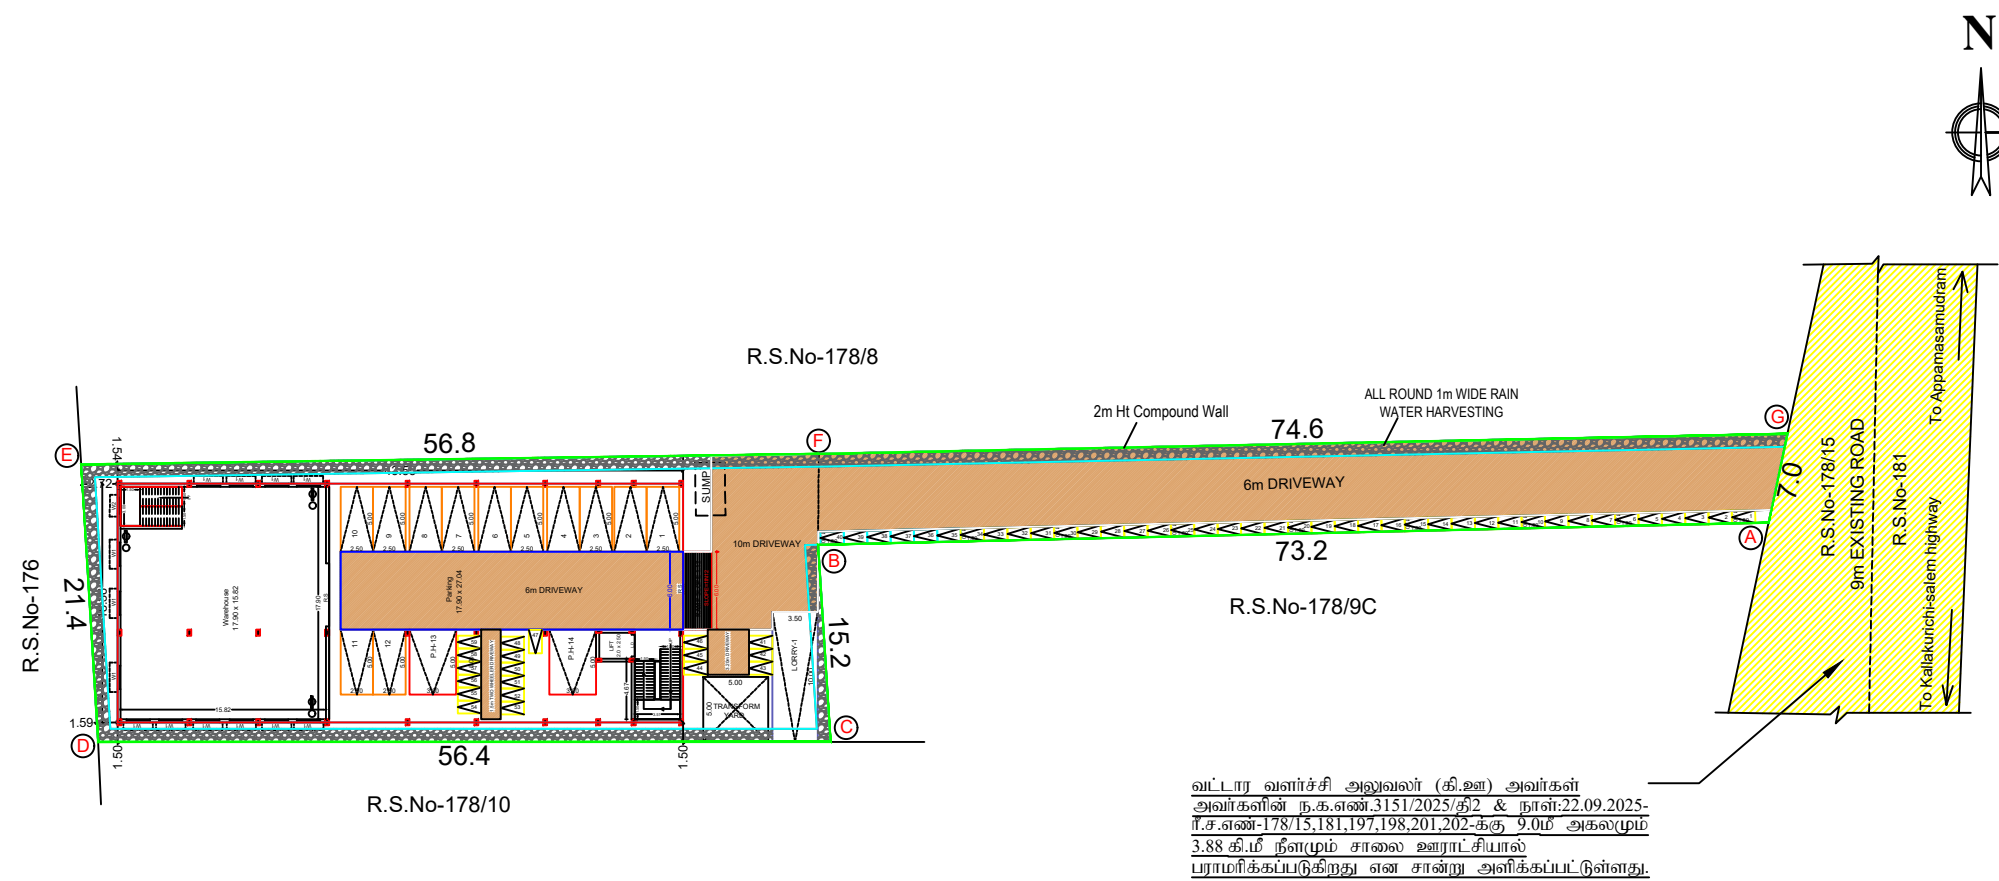

SITE PLAN CUM GROUND FLOOR PLAN
(SCALE 1:100)

SITE PLAN SHOWING THE PROPOSED CONSTRUCTION OF R.C.C. ROOF COMMERCIAL CATEGORY " WAREHOUSE AND OFFICE BUILDING " IN NEW R.S.No - 178 / 9A,9B, AT APPAMASAMUDURAM VILLAGE AND THENNAGUDIPALAYAM PANCHAYAT, ATTUR TALUK &

APPLICANT: SALEM DISTRICT.
ATTUR-KANISHKA ORGANICS PRIVATE LIMITED,
K.GANESAN AND G.NALINI DIRECTORS),

SITE AREA DETAILS		TOTAL (SQ.M)		
AREA OF THE APPLICANT SITE	As per Document - 0.42 CENT	1700.00		
	As per Patta Record	1700.00		
PRO.AREA DETAILS		TOTAL F.S.J AREA (SQ.M)	NON FSI AREA (SQ.M) Deduction	TOTAL BUILDUP AREA (SQ.M)
AREA OF BUILDING IN GROUND FLOOR		298.92	500.64	799.56
AREA OF BUILDING IN FIRST FLOOR		799.56	-	799.56
AREA OF BUILDING IN SECOND FLOOR		799.56	-	799.56
TERRACE FLOOR AREA		-	53.72	53.72
TOTAL BUILDUP AREA		1898.04	554.36	2452.40

$$FSI = \frac{1898.04 \text{ SQ.M}}{1700.00 \text{ SQ.M}} = 1.116 < 2.0$$

(FE) FIRE EXTINGUISHER = 	SCALE 1 : 100		
(FA) FIRE ALARM = 	ALL DIMENSION ARE IN METER		
<u>REFERENCE:</u>	<u>PARKING</u>	<u>REQ</u>	<u>PROVIDED</u>
SITE BOUNDARY - 	CAR PARKING (Including P.H)	14	14
PROPOSED BUILDING - 	TWO WHEELER (Including P.H)	53	59
EXISTING ROAD - 	LORRY PARKING	1	1
DRIVE WAY - 			

SITE APPROVAL
Online Application No: SWP/BPA/705154/2025
Site Boundary shown as "A" to "G" and Numbered as
SWP/DTCP/SALEM/Site Approval Number: 432/2025

TECHNICAL CONCURRENCE
SWP/DTCP/SALEM/BP.No:41/2025

APPLICANT

For ATTUR KANISHKA ORGANICS
PRIVATE LIMITED

DIRECTOR
K.GANESAN

For ATTUR KANISHKA ORGANICS
PRIVATE LIMITED

DIRECTOR
G.NALINI

REG.,STRUCTURAL ENGINEER **REGISTERED ENGINEER**

Er. R. MOHAN B.E., M.B.A.
REGISTERED STRUCTURAL ENGINEER-DTCP
L.No: 04 /2022/RSE-Gr.II /EDTCP
CPR PLANNERS AND BUILDERS,
C-134, Sampath Nagar Housing Unit,
Opp.Erode Dtcp Office, Erode - 11.
Mobile No: 7708556500

Er. R. MOHAN, B.E., M.B.A.,
REGISTERED ENGINEER -DTCP,
L.No: 10/2022/RE-Gr.II/EDTCP,
CPR PLANNERS AND BUILDERS,
C-134, Sampath Nagar Housing Unit,
Opp. Erode Dtcp Office, Erode - 11.
Mobile No: 7708556500

e-signed /-
ASSISTANT DIRECTOR,
DISTRICT TOWN AND COUNTRY PLANNING,
SALEM.

OFFICE USE:

