




PLAN SHOWING THE PROPOSED CONSTRUCTION OF INDUSTRIAL BUILDING (MANUFACTURE OF STEEL) IN S.NO-74/3,75/1A,75/2,75/3A,75/3B,75/3C1,75/3C2,75/4A, AT POTTAPALAYAM VILLAGE/PANCHAYAT, THIRUPUVANAM TALUK/PANCHAYAT UNION, MADURAI MADURAI LOCAL PLANNING AREA, SIVAGANGAI DISTRICT.

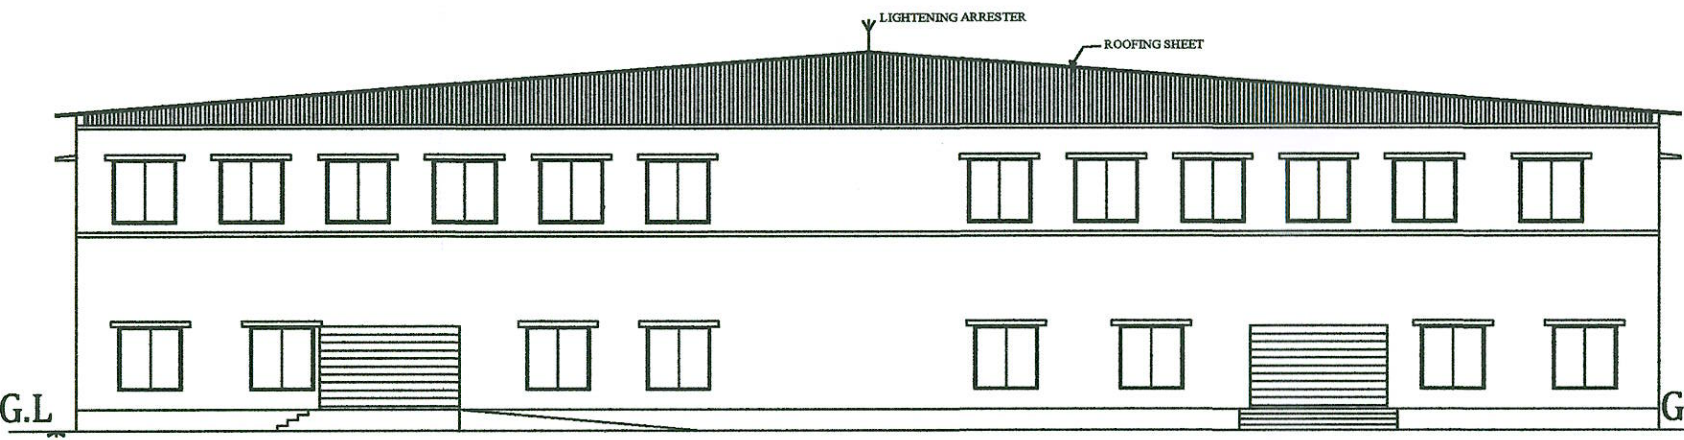


ELEVATION
Block - A

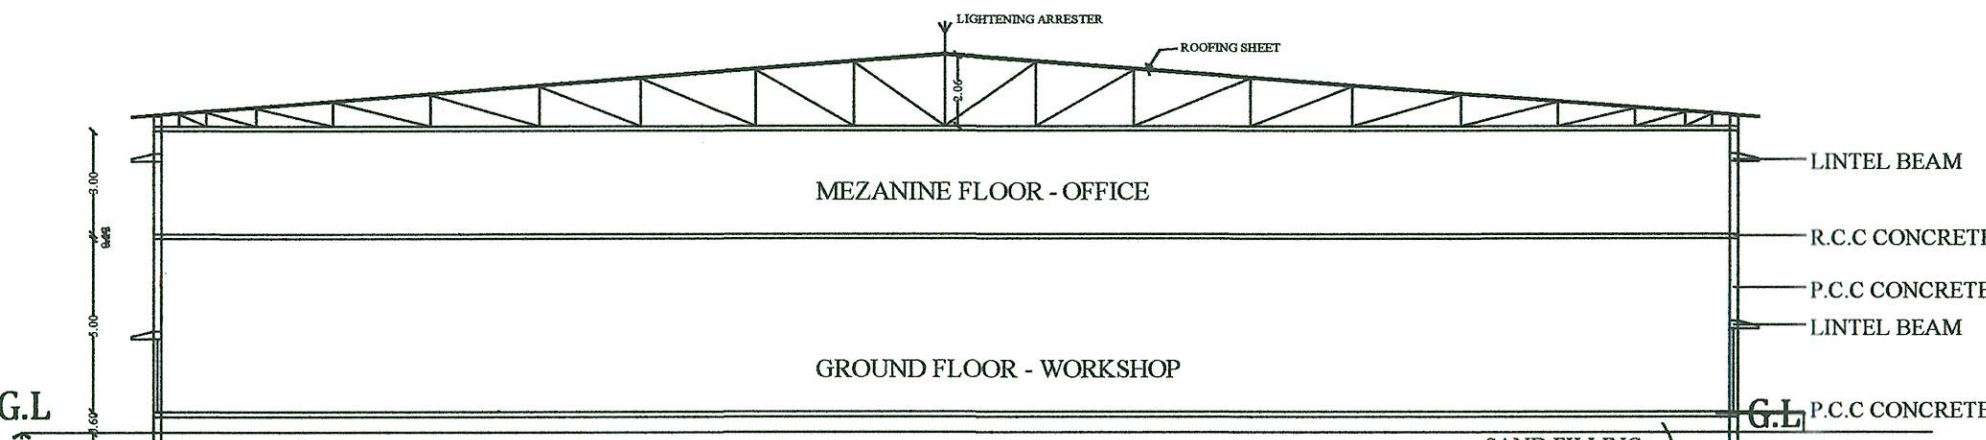


SECTION A-A
Block - A

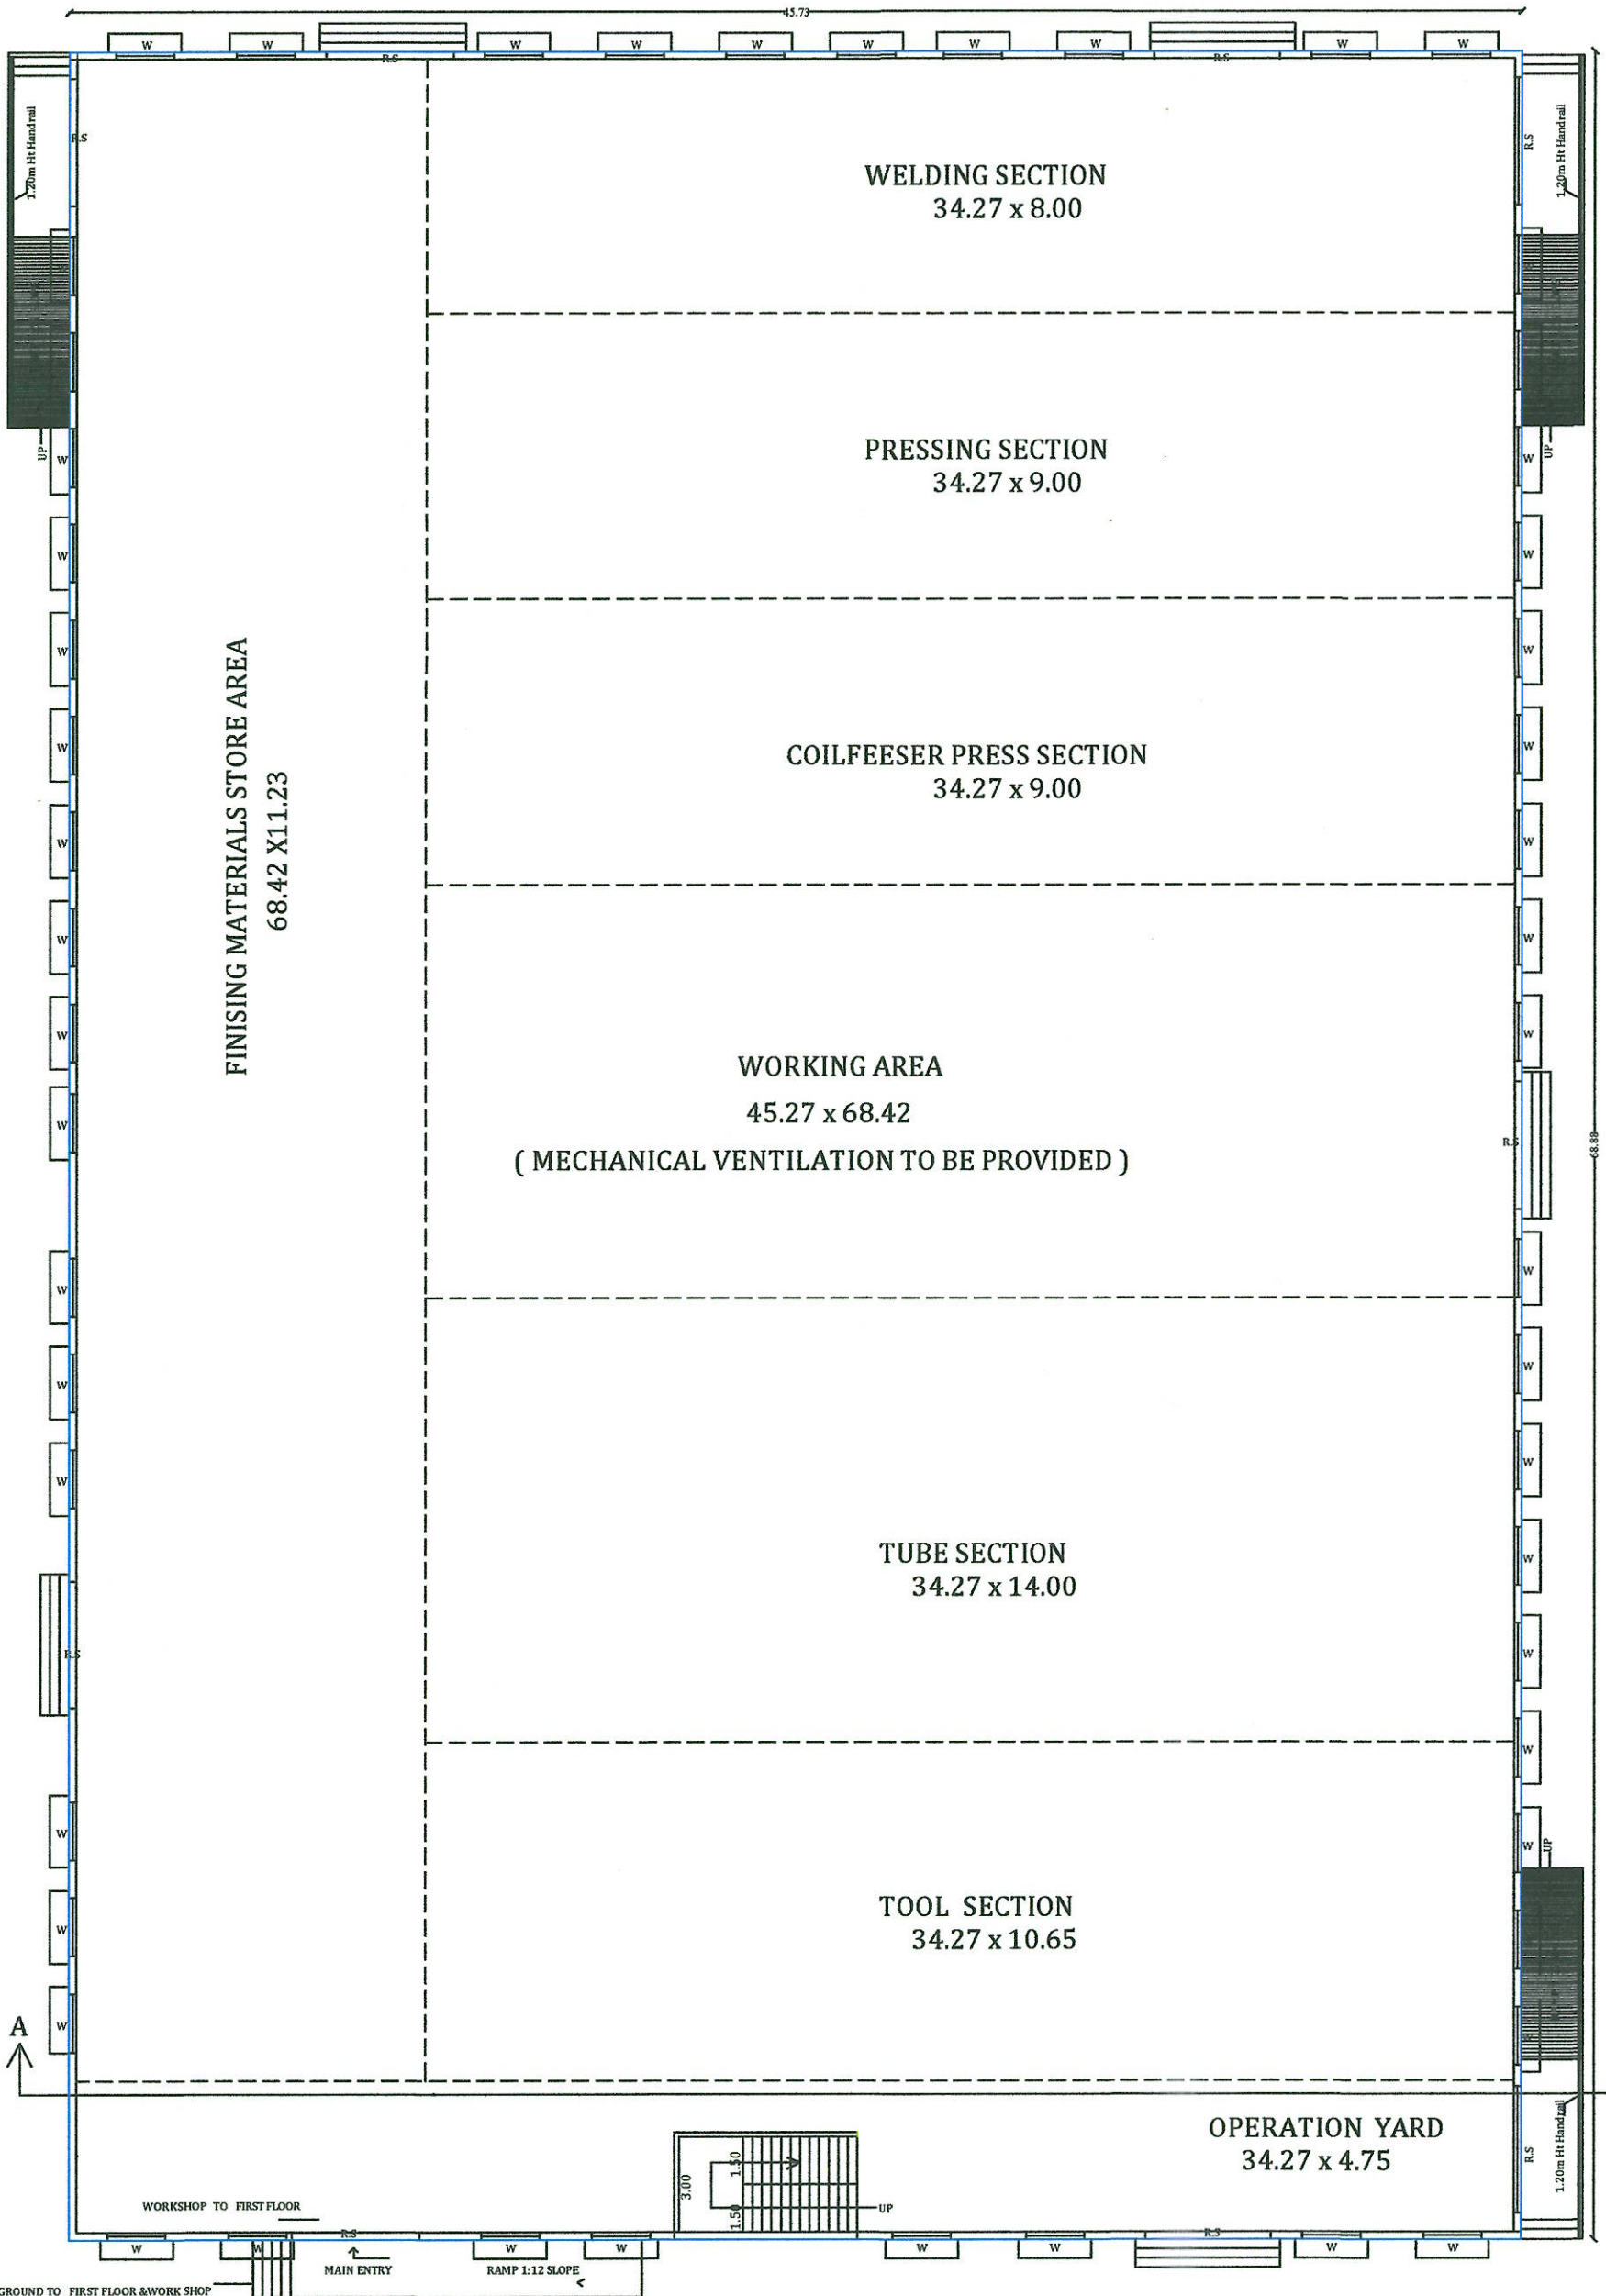

GROUND FLOOR PLAN
Block - A

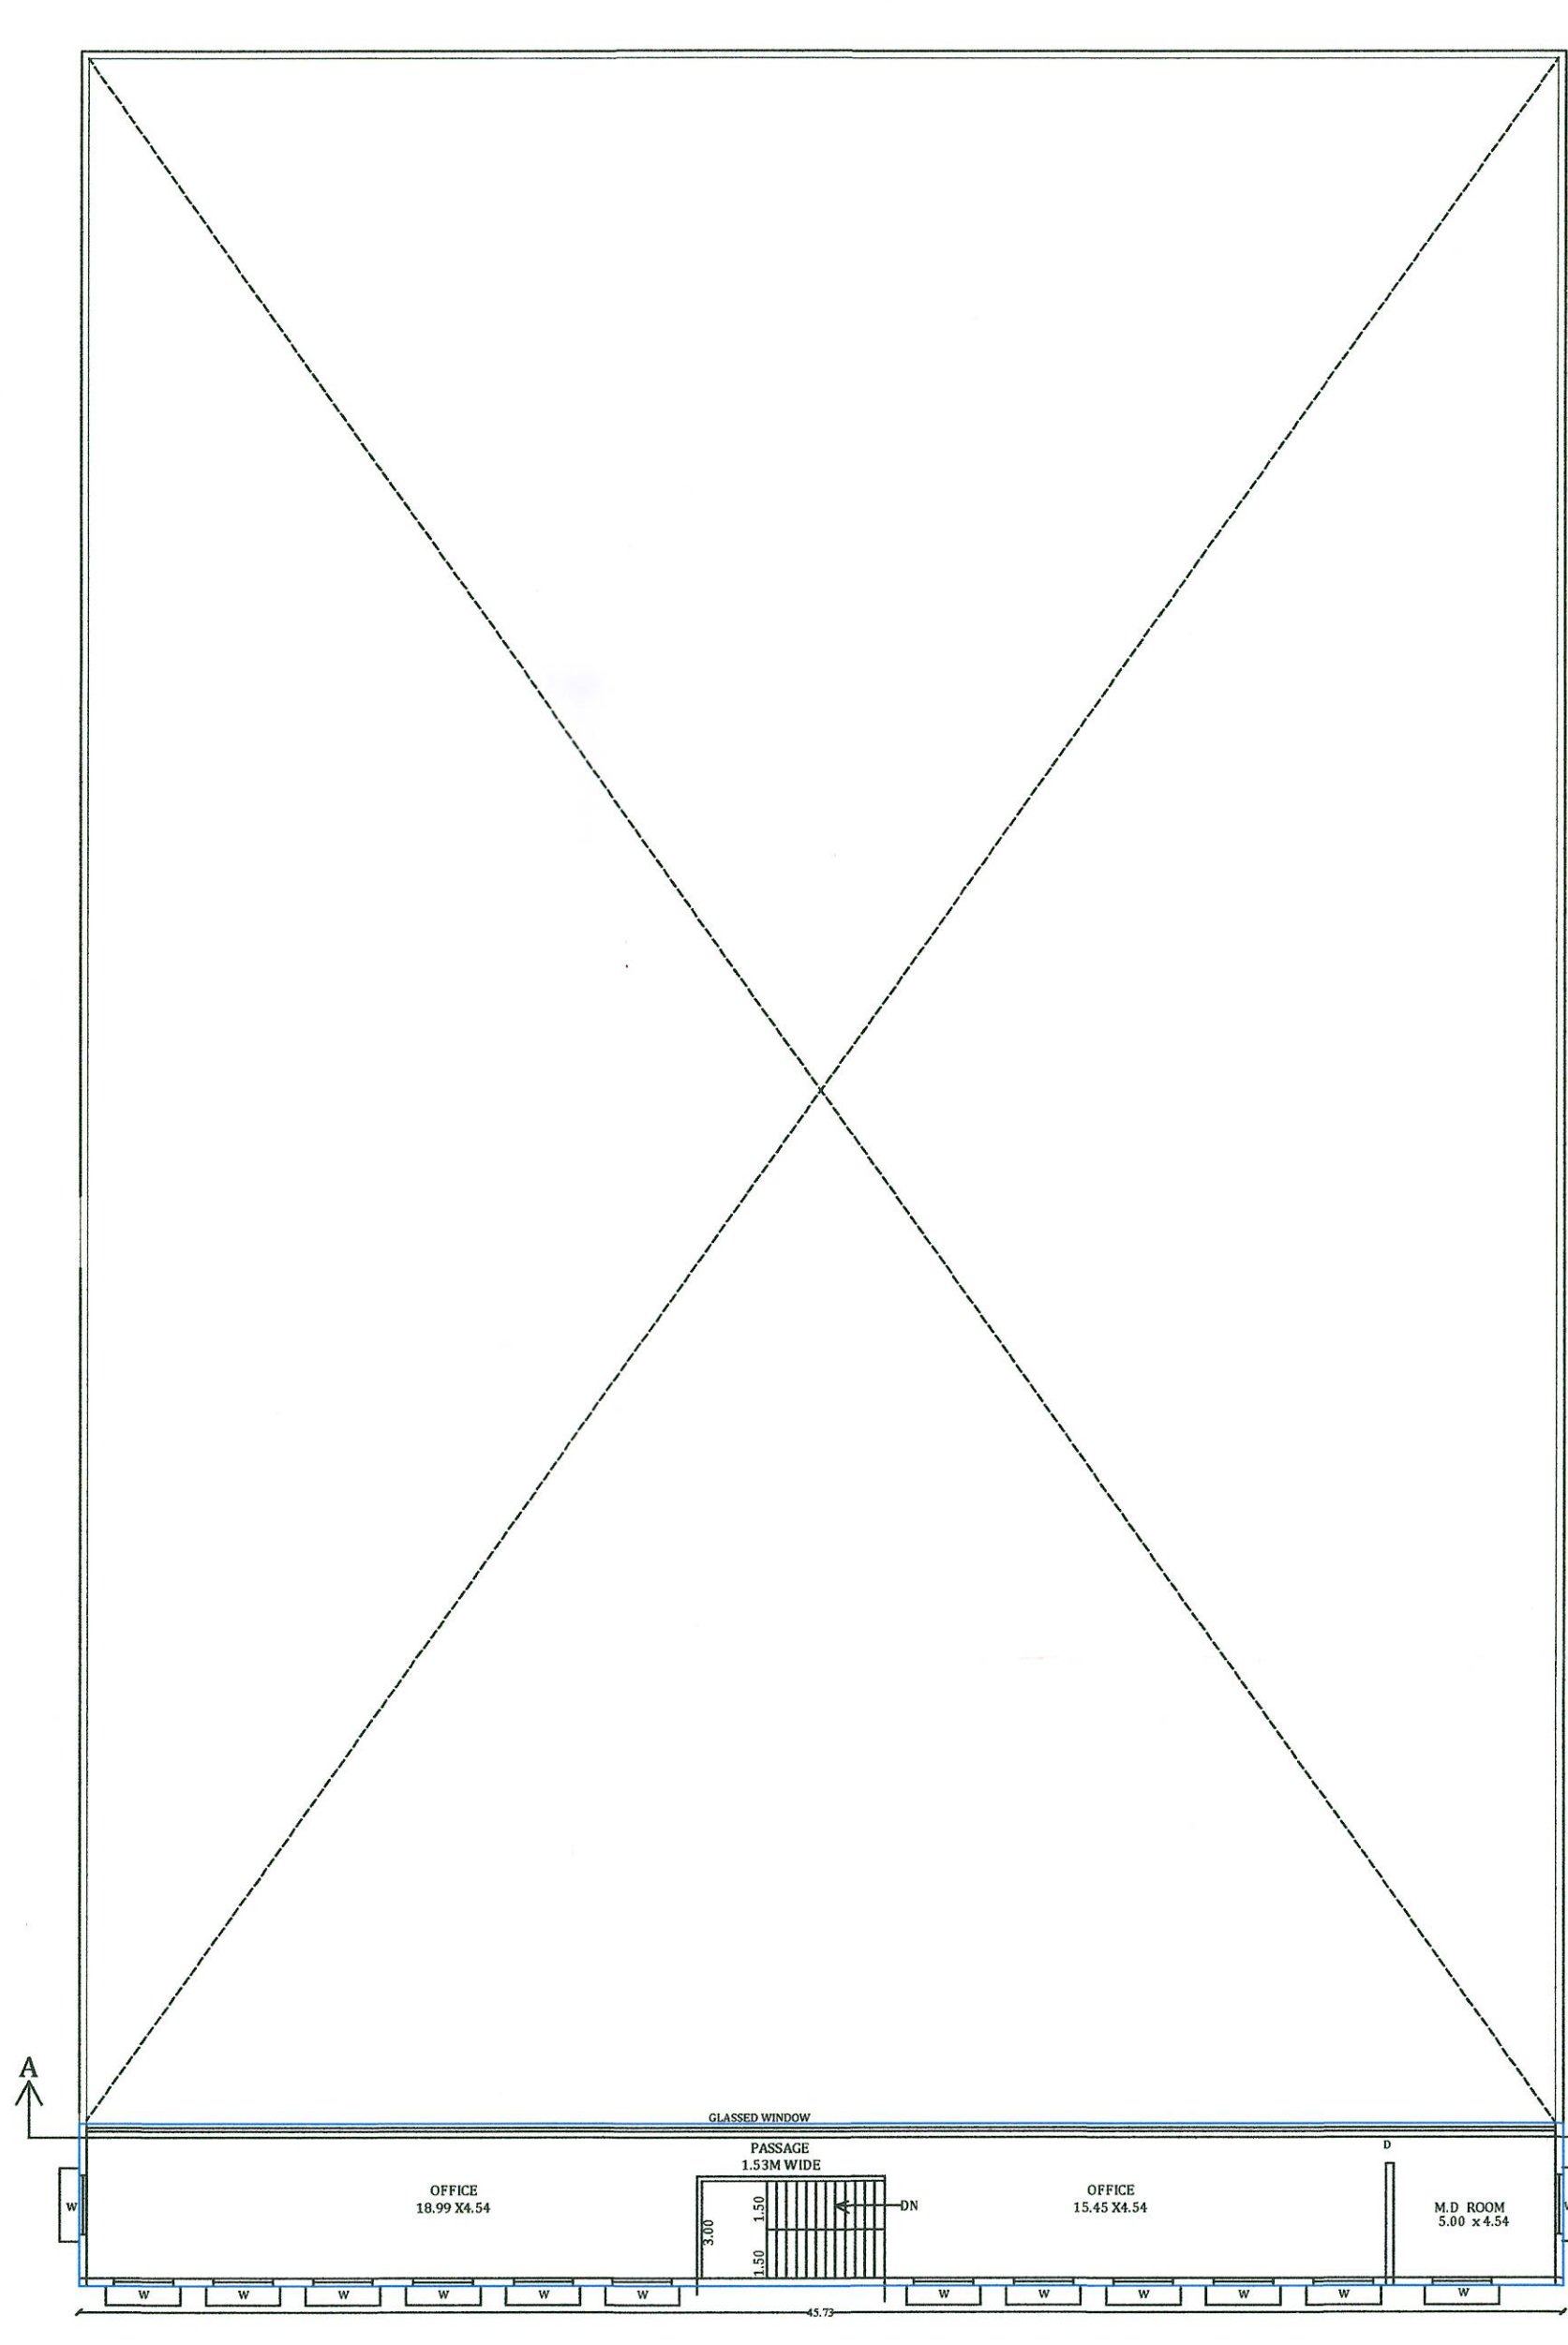

MEZANINE FLOOR PLAN
Block - A

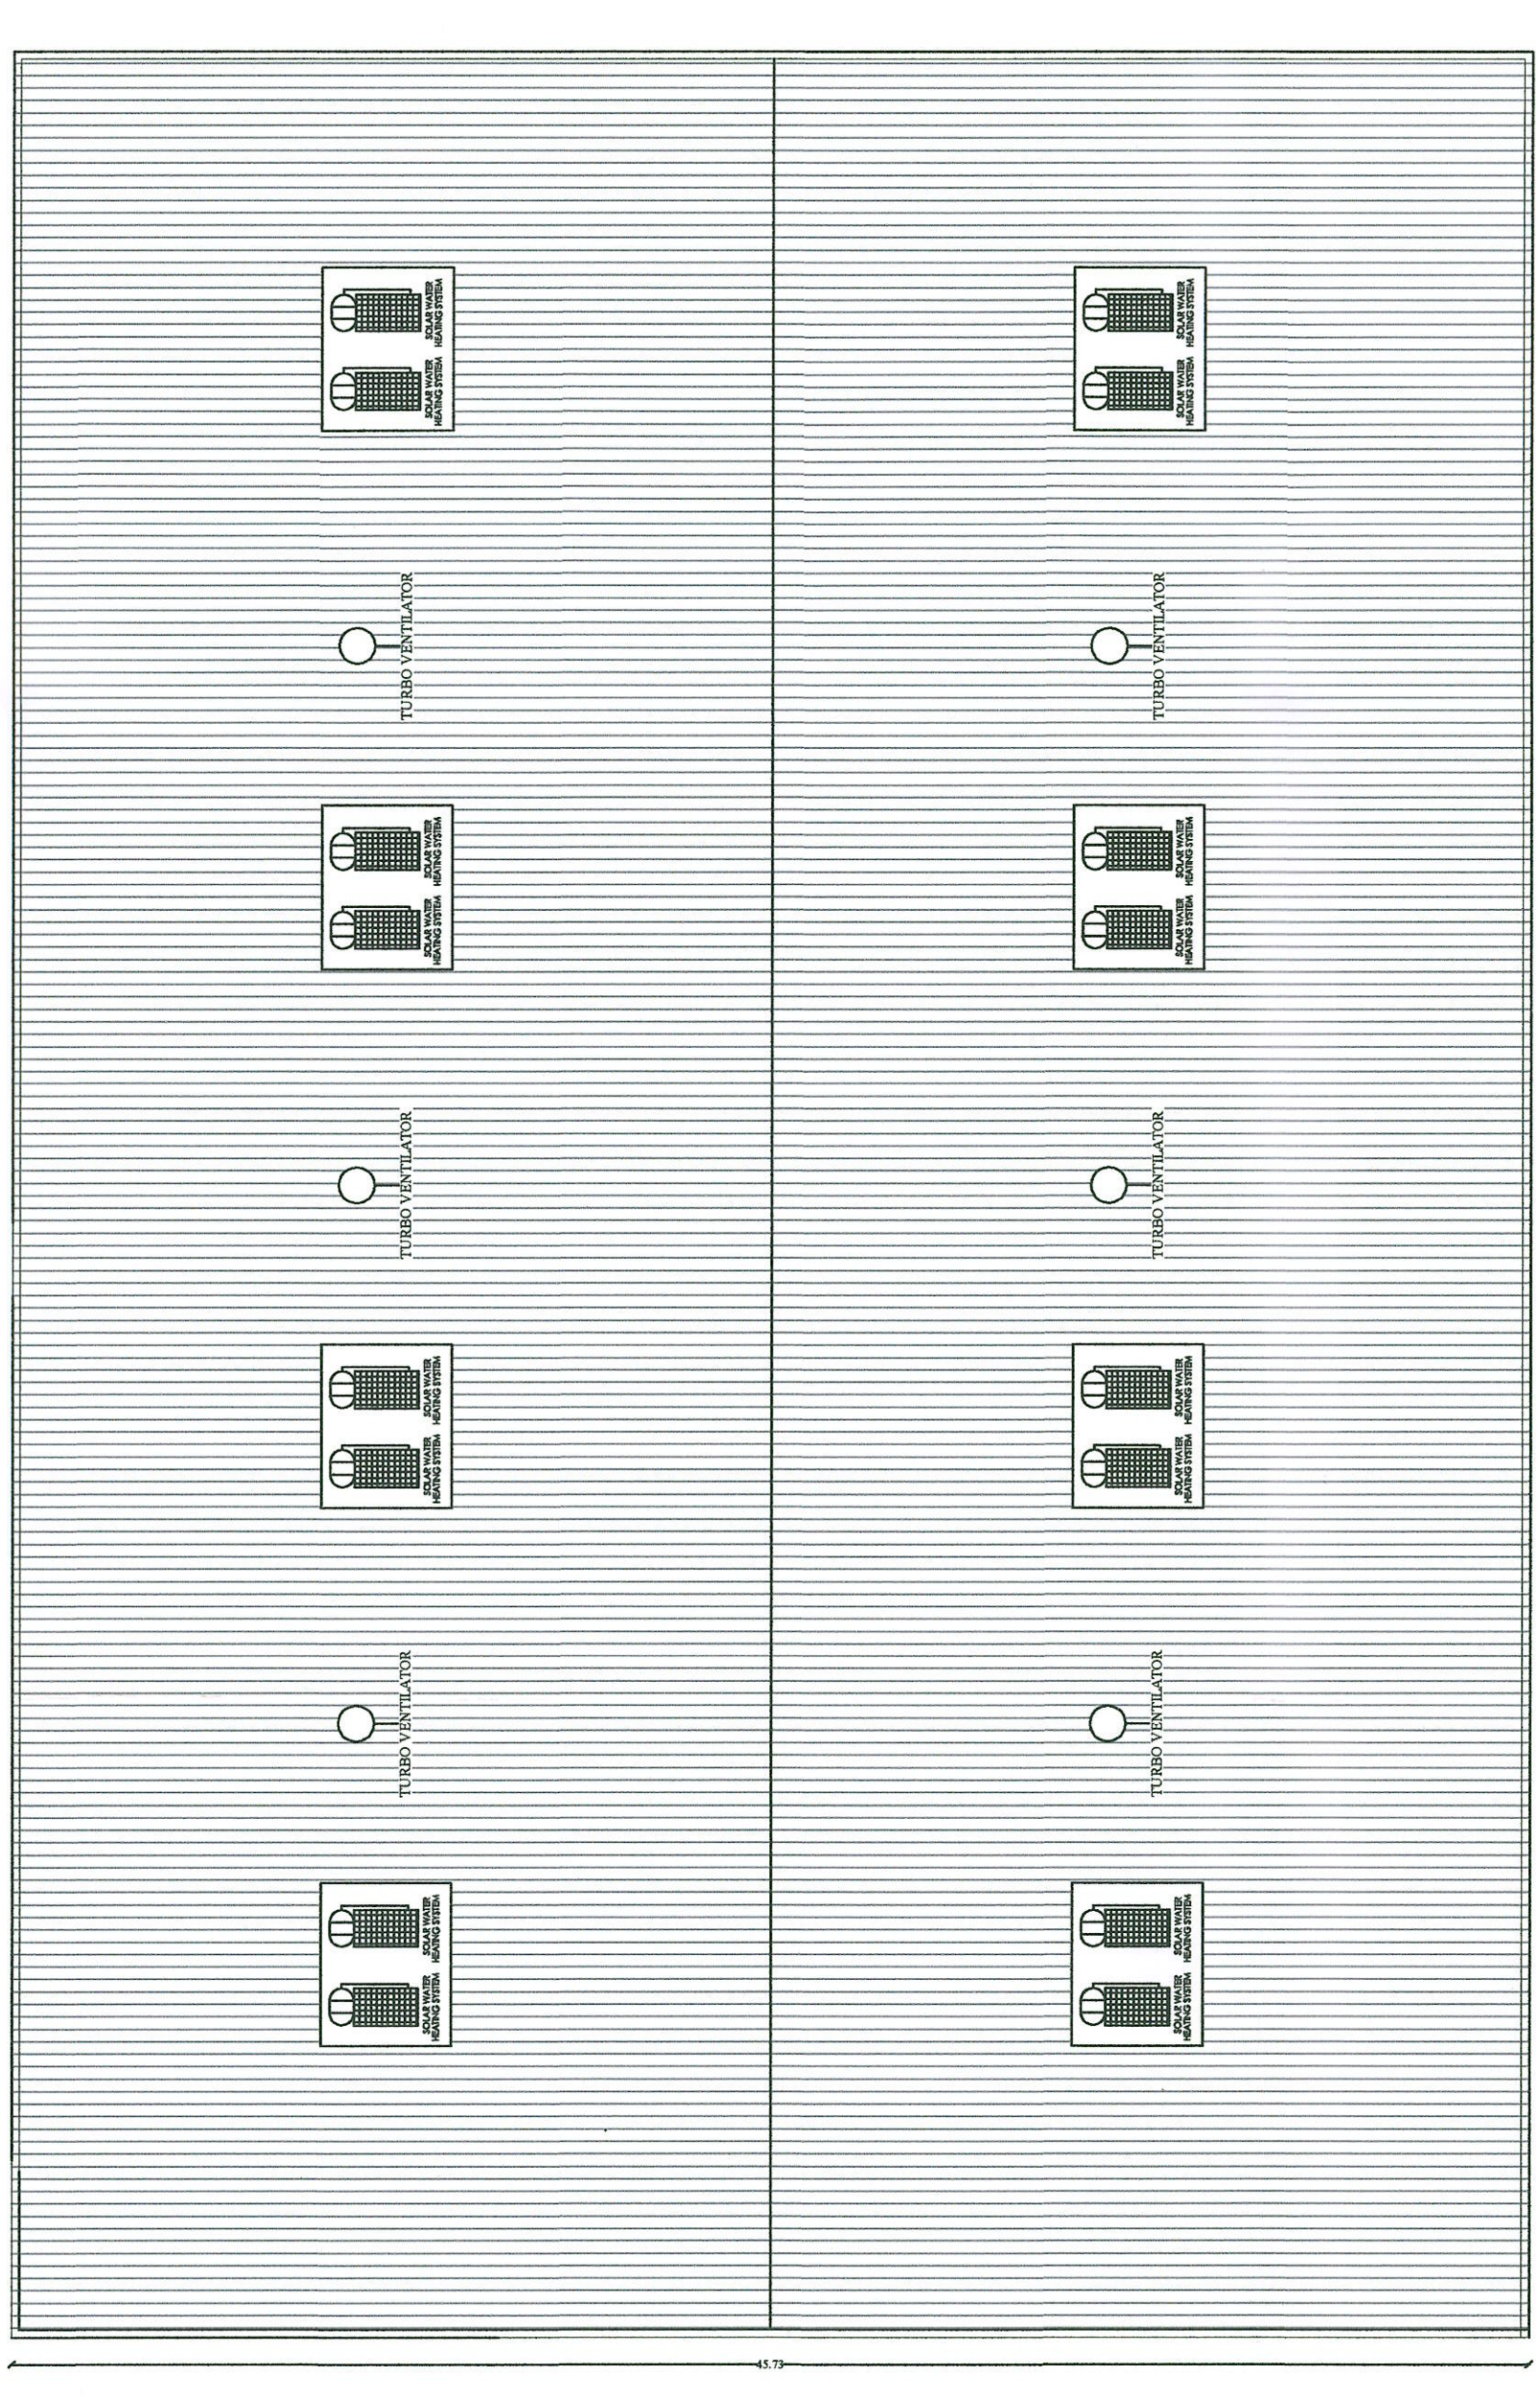

TERRACE FLOOR PLAN
Block - A

திட்ட அனுமதி
மனை ஒப்பீதல் மற்றும் திட்ட அனுமதி மதுரை
உள்ளூர் திட்டகுமும் மதுரை-17
ந.க.எண்:SWP/MPA/011540/2023 உத்தரவில்
கண்டுள்ளவாறு நிபந்தனைகளுக்குப்பட்டு
'A' முதல் 'L' வரை எல்லையிடப்பட்டு மனையிட
ஒப்பீதலும் கட்டிடத்திற்கு திட்ட அனுமதியும்
அளிக்கப்படுகிறது.
ம.வ.ம.உ.தி.கு எண் : 297/2023
திட்ட/அனுமதி எண் : 304B/2023

SCALE - 1:200		SHEET NO 2/3
JOINERY DETAILERS		
R.S	ROLLING SHUTTER	4.00 x 2.44
D	DOOR	1.50 x 2.10
D1	DOOR	1.20 x 2.10
D2	DOOR	0.76 x 2.10
SD	S.DOOR	1.00 x 2.10
W	WINDOW	1.83 x 1.83

S. SAJEESH
M.E (Structural Engineering)
Registered Engineer Grade-I (SE)
CLPA Reg.No. CSE LPA/SE/GR-I/19/05/054
No.13, Kumaran Nagar
V.K. ROAD, COIMBATORE-641 035
E-mail:- sajeeshsivan@gmail.com

**STRUCTURAL
ENGINEER**

M. KIRUBAGARAN, DCE., B.E.,
Registered Engineer - II
Reg No: (RE/Gr.II/SVG Region/007/2019)
Sri MG Associate
No. 66, First Floor, Bahathsingh Street
Indirani Nagar, Mudakkusalai
Madurai - 625 016 Mob: 82481 57237
Mail: am.kiruba91@gmail.com


ENGINEER

APPLICANT


PLAN SHOWING THE PROPOSED CONSTRUCTION OF INDUSTRIAL BUILDING (MANUFACTURE OF STEEL) IN S.NO-74/3,75/1A,75/2,75/3A,75/3B,75/3C1,75/3C2,75/4A, AT POTTAPALAYAM VILLAGE/PANCHAYAT, THIRUPUVANAM TALUK/PANCHAYAT UNION, MADURAI MADURAI LOCAL PLANNING AREA, SIVAGANGAI DISTRICT.

SCALE - 1:100 SHEET 3/3


JOINERY DETAILERS		
R.S	ROLLING SHUTTER	4.00 x 2.44
D	DOOR	1.50 x 2.10
D1	DOOR	1.20 x 2.10
D2	DOOR	0.76 x 2.10
SD	S.DOOR	1.00 x 2.10
W	WINDOW	1.83 x 1.83

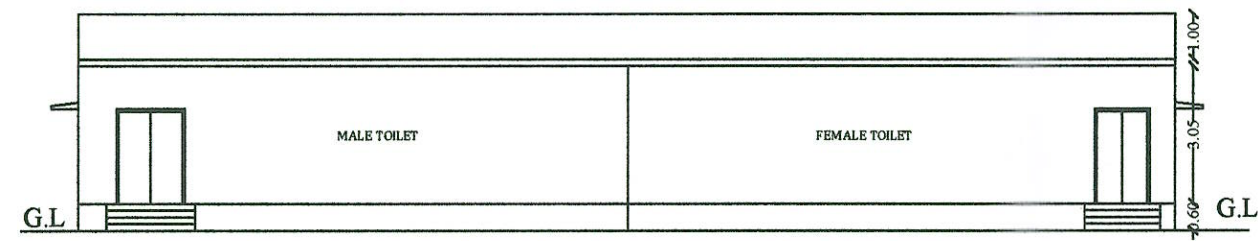


ELEVATION
Block - C

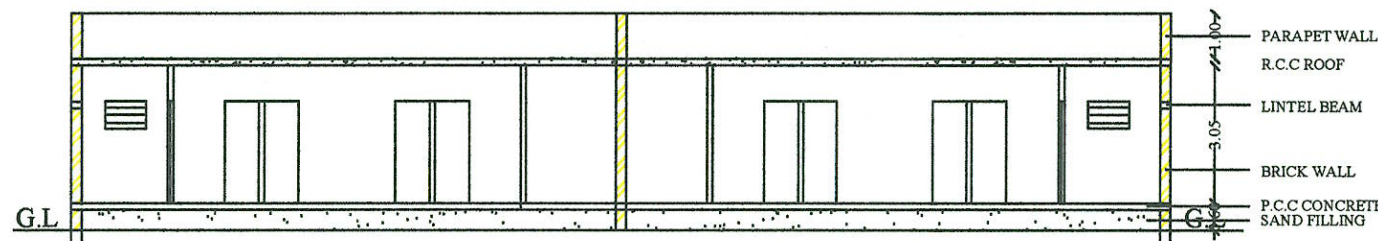


SECTION
Block - C

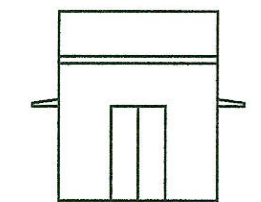


ELEVATION
Block - D

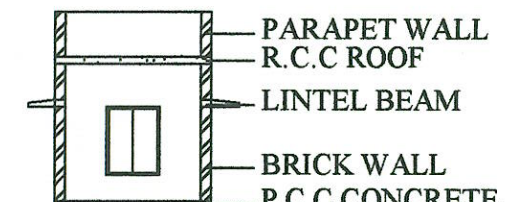


SECTION
Block - D

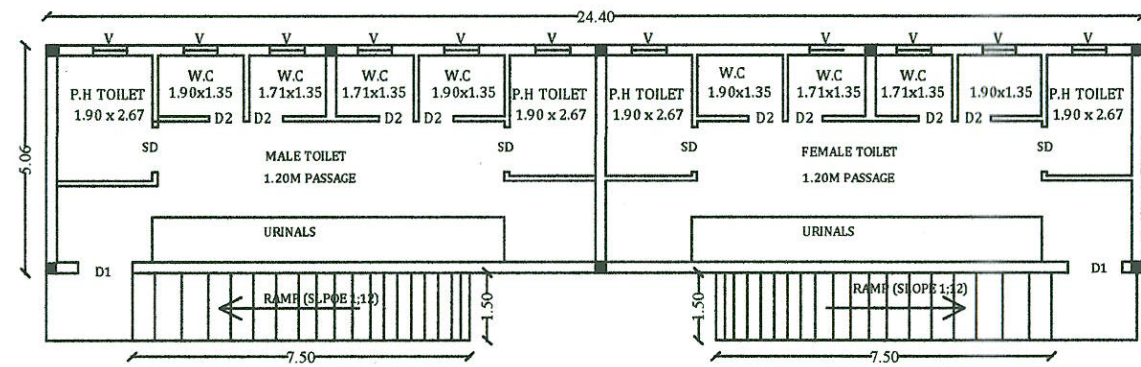


PLAN
Block - C

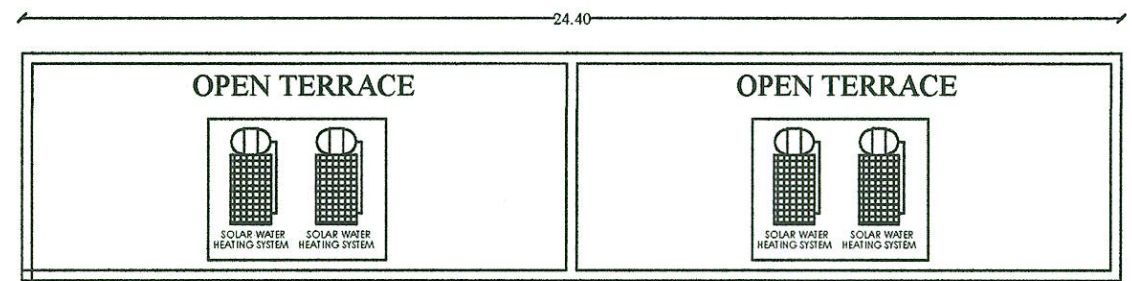


TERRACE FLOOR PLAN
Block - C

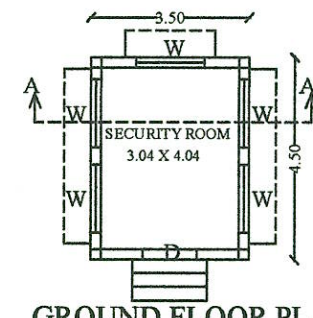


GROUND FLOOR PLAN
Block - D

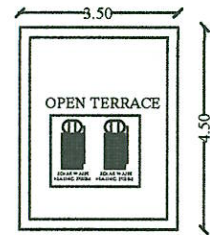


TERRACE FLOOR PLAN
Block - D

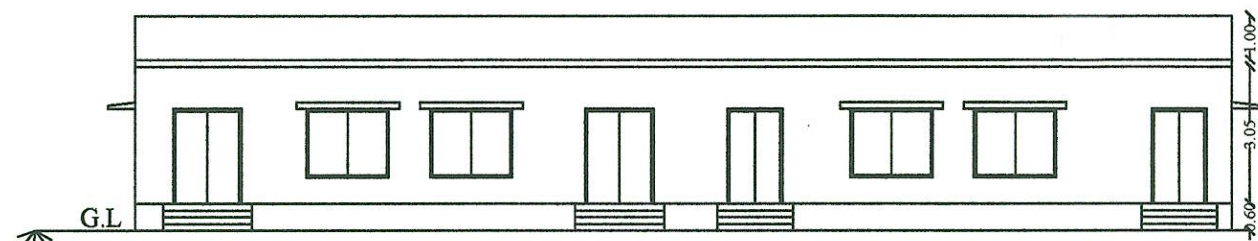


ELEVATION
Block - B

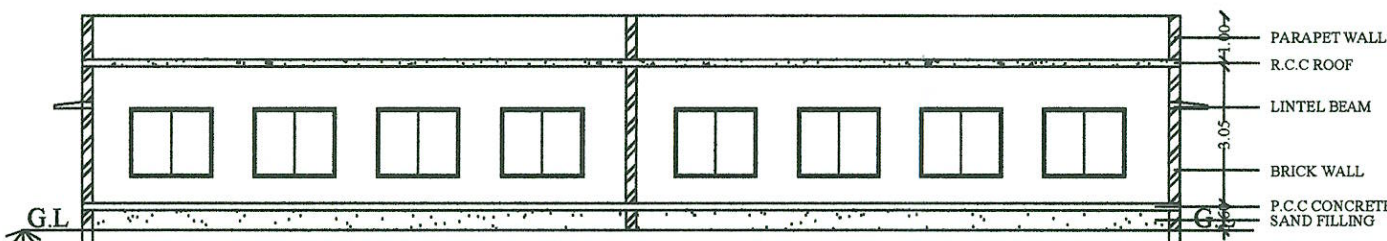

SECTION
Block - B

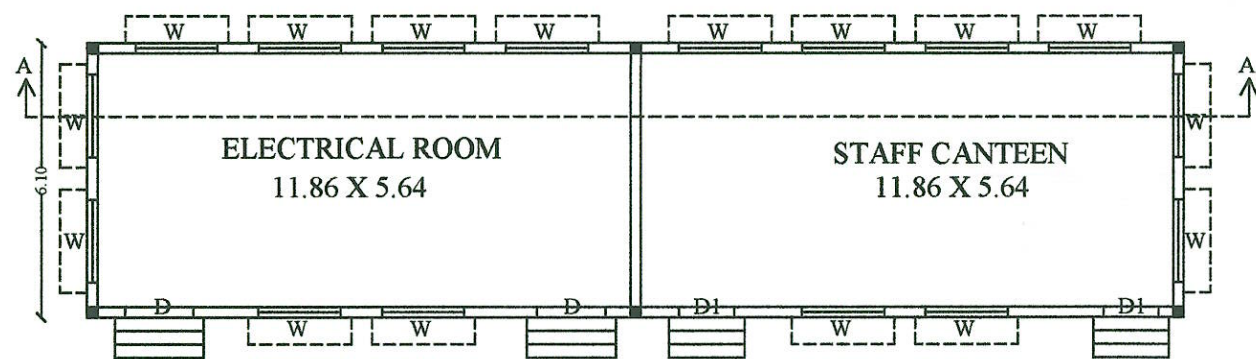

GROUND FLOOR PLAN
Block - B

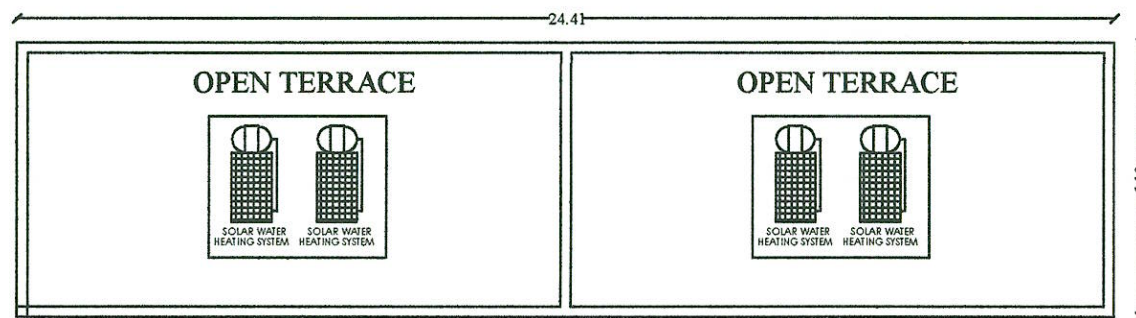

TERRACE FLOOR PLAN
Block - B

திட்ட அனுமதி
மனை ஒப்புதல் மற்றும் திட்ட அனுமதி மதுரை
உள்ளூர் திட்டகுழுவும் மதுரை-17
ந.க.எண்:SWP/BPA/011540/2023 உத்தரவில்
கண்டுள்ளவாறு நிபந்தனைகளுக்குப்பட்டு
'A'முதல் 'D' வரை எல்லையிடப்பட்டு மனையிட
ஒப்புதலும் கட்டிடத்திற்கு திட்ட அனுமதியும்
அளிக்கப்படுகிறது.
ம.வ.ம.உ.தி.கு எண் : 297/2023
திட்டஅனுமதி எண் : 304C/2023


APPLICANT

M. KIRUBAGARAN, DCE., BE.,
Registered Engineer - II
Reg No: (RE/Gr.II/SVG Region/007/2019)
Sri MG Associate
No. 66, First Floor, Bahathsingh Street
Indirani Nagar, Mudakkusalai
Madurai - 625 016 Mob: 82481 57237
Mail: am.kiruba91@gmail.com

ENGINEER

S. SAJEESH
M.E (Structural Engineering)
Registered Engineer Grade-I (SE)
CLPA Reg.No. CBE LPA/SE/GR-I/19/05/054
No.13, Kumaran Nagar
V.K. ROAD, COIMBATORE-641 035
E-mail:- sajeeshsivan@gmail.com
STRUCTURAL
ENGINEER

SITE PLAN SHOWING THE PROPOSED CONSTRUCTION OF INDUSTRIAL BUILDING (MANUFACTURE OF STEEL) IN S.NO-74/3,75/1A,75/2,75/3A,75/3B,75/3C1,75/3C2,75/4A, AT POTTAPALAYAM VILLAGE, THIRUPUVANAM TALUK, MADURAI LOCAL PLANNING AREA, SIVAGANGAI DISTRICT.

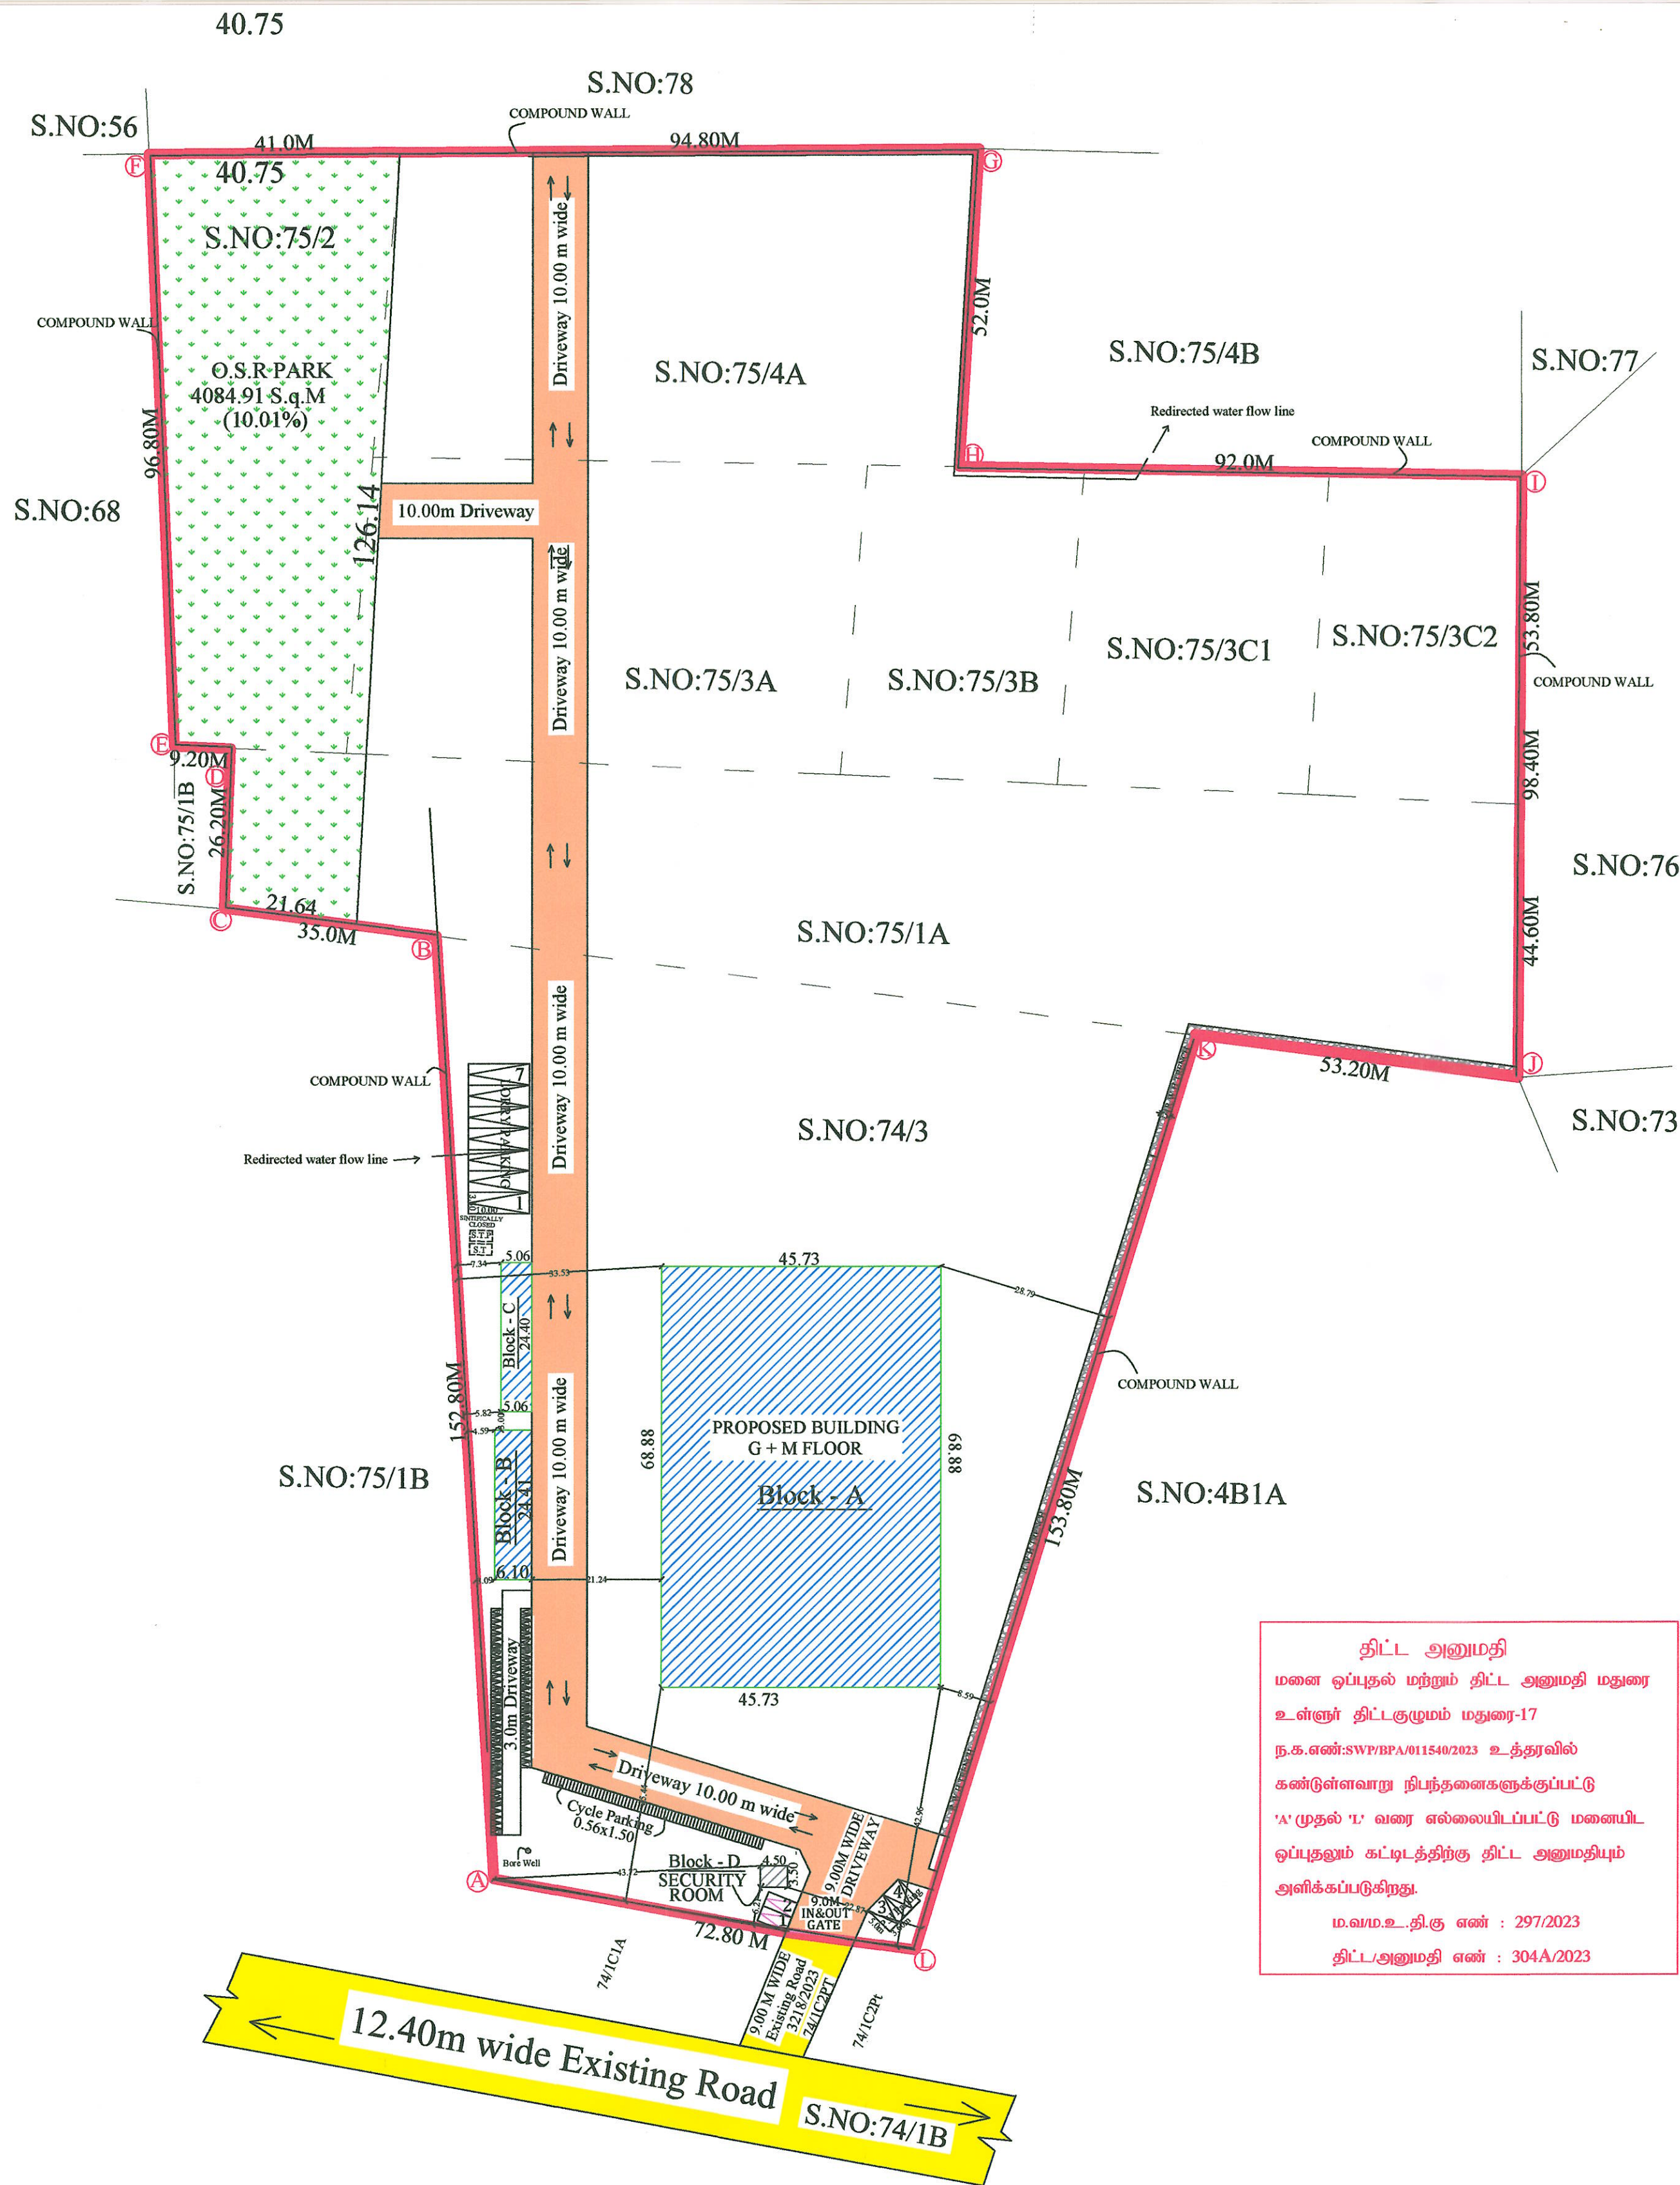


திட்ட அனுமதி
மனை ஒப்புதல் மற்றும் திட்ட அனுமதி மதுரை
உள்ளும் திட்டக்குறும் மதுரை-17
ந.க.எண்:SVF/BPA/011540/2023 உத்தரவில்
கண்டுள்ளவறு நிபந்தனைகளுக்குப்பட்டு
'A' முதல் 'F' வரை எல்லையிடப்பட்டு மனையிட
ஒப்புதலும் கட்டிடத்திற்கு திட்ட அனுமதியும்
அளிக்கப்படுகிறது.
ம.வ.ம.உ.தி.கு. எண் : 297/2023
திட்டஅனுமதி எண் : 304A/2023

OFFICE USE

SCALE - 1:200

SHEET NO 1/3

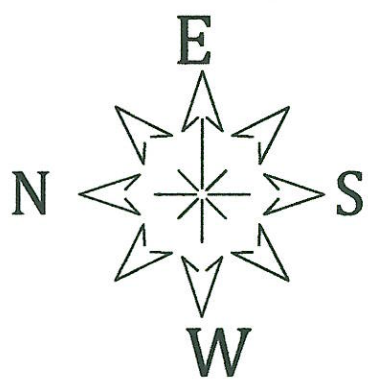

SITE AREA DETAILS:

As Per Patta Area - 40508.00 SQ.M
As Per Document Area - 40549.46 SQ.M
As Per Superimposed Area - 40386.96 SQ.M

S.NO	Survey No	Document No	Document Area (sq.m)	Patta NO	Patta Area (sq.m)
1	74/3	3256/2022	15054.30	1043	15000.00
2	75/1A	3303/2022	7608.09	1054	7608.00
3	75/2	3303/2022	3358.89	1048	3350.00
4	75/3C1	3303/2022	2023.42	1048	2050.00
5	75/3C2	3303/2022	1699.67	1048	1700.00
6	75/3B	3303/2022	1821.08	1048	1800.00
7	75/4A	3303/2022	4937.16	1052	4950.00
8	75/3A	3303/2022	4046.85	1048	4050.00
TOTAL AREA			40549.46		40508.00

AREA DETAILS:

Descriptions	Non FSI	FSI	Total Area
Block - A Main Building Area of the Ground Floor		3149.88	3149.88
Area of the Mezzline Floor		228.65	228.65
Block - B EB and Canteen Area of the Ground Floor		148.87	148.87
Block - C Toilet Area of the Ground Floor		123.32	123.32
Block - D Security Room Area of the Ground Floor		15.75	15.75
Total Area		3666.47	3666.47

FLOOR SPACE INDEX = $\frac{3666.47}{40508.00} = 0.090$

10% O.S.R Area Required - 40718.40 Sq.m 10.00 %
10% O.S.R Area Provided - 4084.91 Sq.m 10.08 %

No Of Lorry Parking Required - 7 NOS
No Of Lorry Parking Provided - 7 NOS
No Of Car Parking Provided - 3 NOS
No Of Two Wheeler Parking Required - 65 NOS
No Of Two Wheeler Parking Provided - 66 NOS
No Of Cycle Parking Required - 65 NOS
No Of Cycle Parking Provided - 66 NOS

TOTAL HP - 600 HP

LABOUR DETAILS

LABOUR	NUMBER WORKERS
MALE	75
FEMALE	50
TOTAL LABOURS	125

MACHINERY DETAILS

M.NO	NAME OF MACHINE	NO MACHINE
1	RM INWARD STORE SHEARING MACHINE	2 nos
2	Press shop - 1 Mechanical power press	25 nos
3	Press shop - 2 Knumatic power press	20 nos
4	Toolroom CNC machine Milling machine Lathe machine Surface grinding machine	3 nos 2 nos 3 nos 2 nos
5	Tube section Traub Servo cutting machine Soco champer machine	5 nos 5 nos 5 nos 4 nos
6	Welding area ROBO welding Tig and MigWelding	2 nos 5 nos

LEGEND

SITE BOUNDARY	
PROPOSED BUILDING	
EXISTING ROAD	
DRIVEWAY	
OSR (PARK)	

STRUCTURAL
ENGINEER

S. SAJEESH
M.E (Structural Engineering)
Registered Engineer Grade-I (SE)
CLPA Reg.No. CBE LPA/SE/GR-1/19/05/054
No.13, Kumaran Nagar
V. ROAD, COIMBATORE - 641005
Email: sajeeeshsivan@gmail.com

M. KIRUBAGARAN, DCE., BE.,
Registered Engineer - II
Reg No: (RE/Gr.II/SVG Region/007/2019)
Sri MG Associate
No. 66, First Floor, Bahadursingh Street
Indirani Nagar, Mudakkusalai
Madurai - 625 016 Mob: 82481 57237
Email: m.kiruba91@gmail.com
ENGINEER

APPLICANT