



PLAN SHOWING THE PROPOSED CONSTRUCTION OF AGRICULTURAL USE RICE MILL (HULLING) BUILDING G.I METALLIC SHEET IN S.NO 65/2,3A KONTHAGAI VILLAGE/PANCHAYAT , THIRUPPUVANAM PANCHAYAT UNION /TALUK, MADURAI LOCAL PLANNING AUTHORITY, SIVAGANGAI DISTRICT.

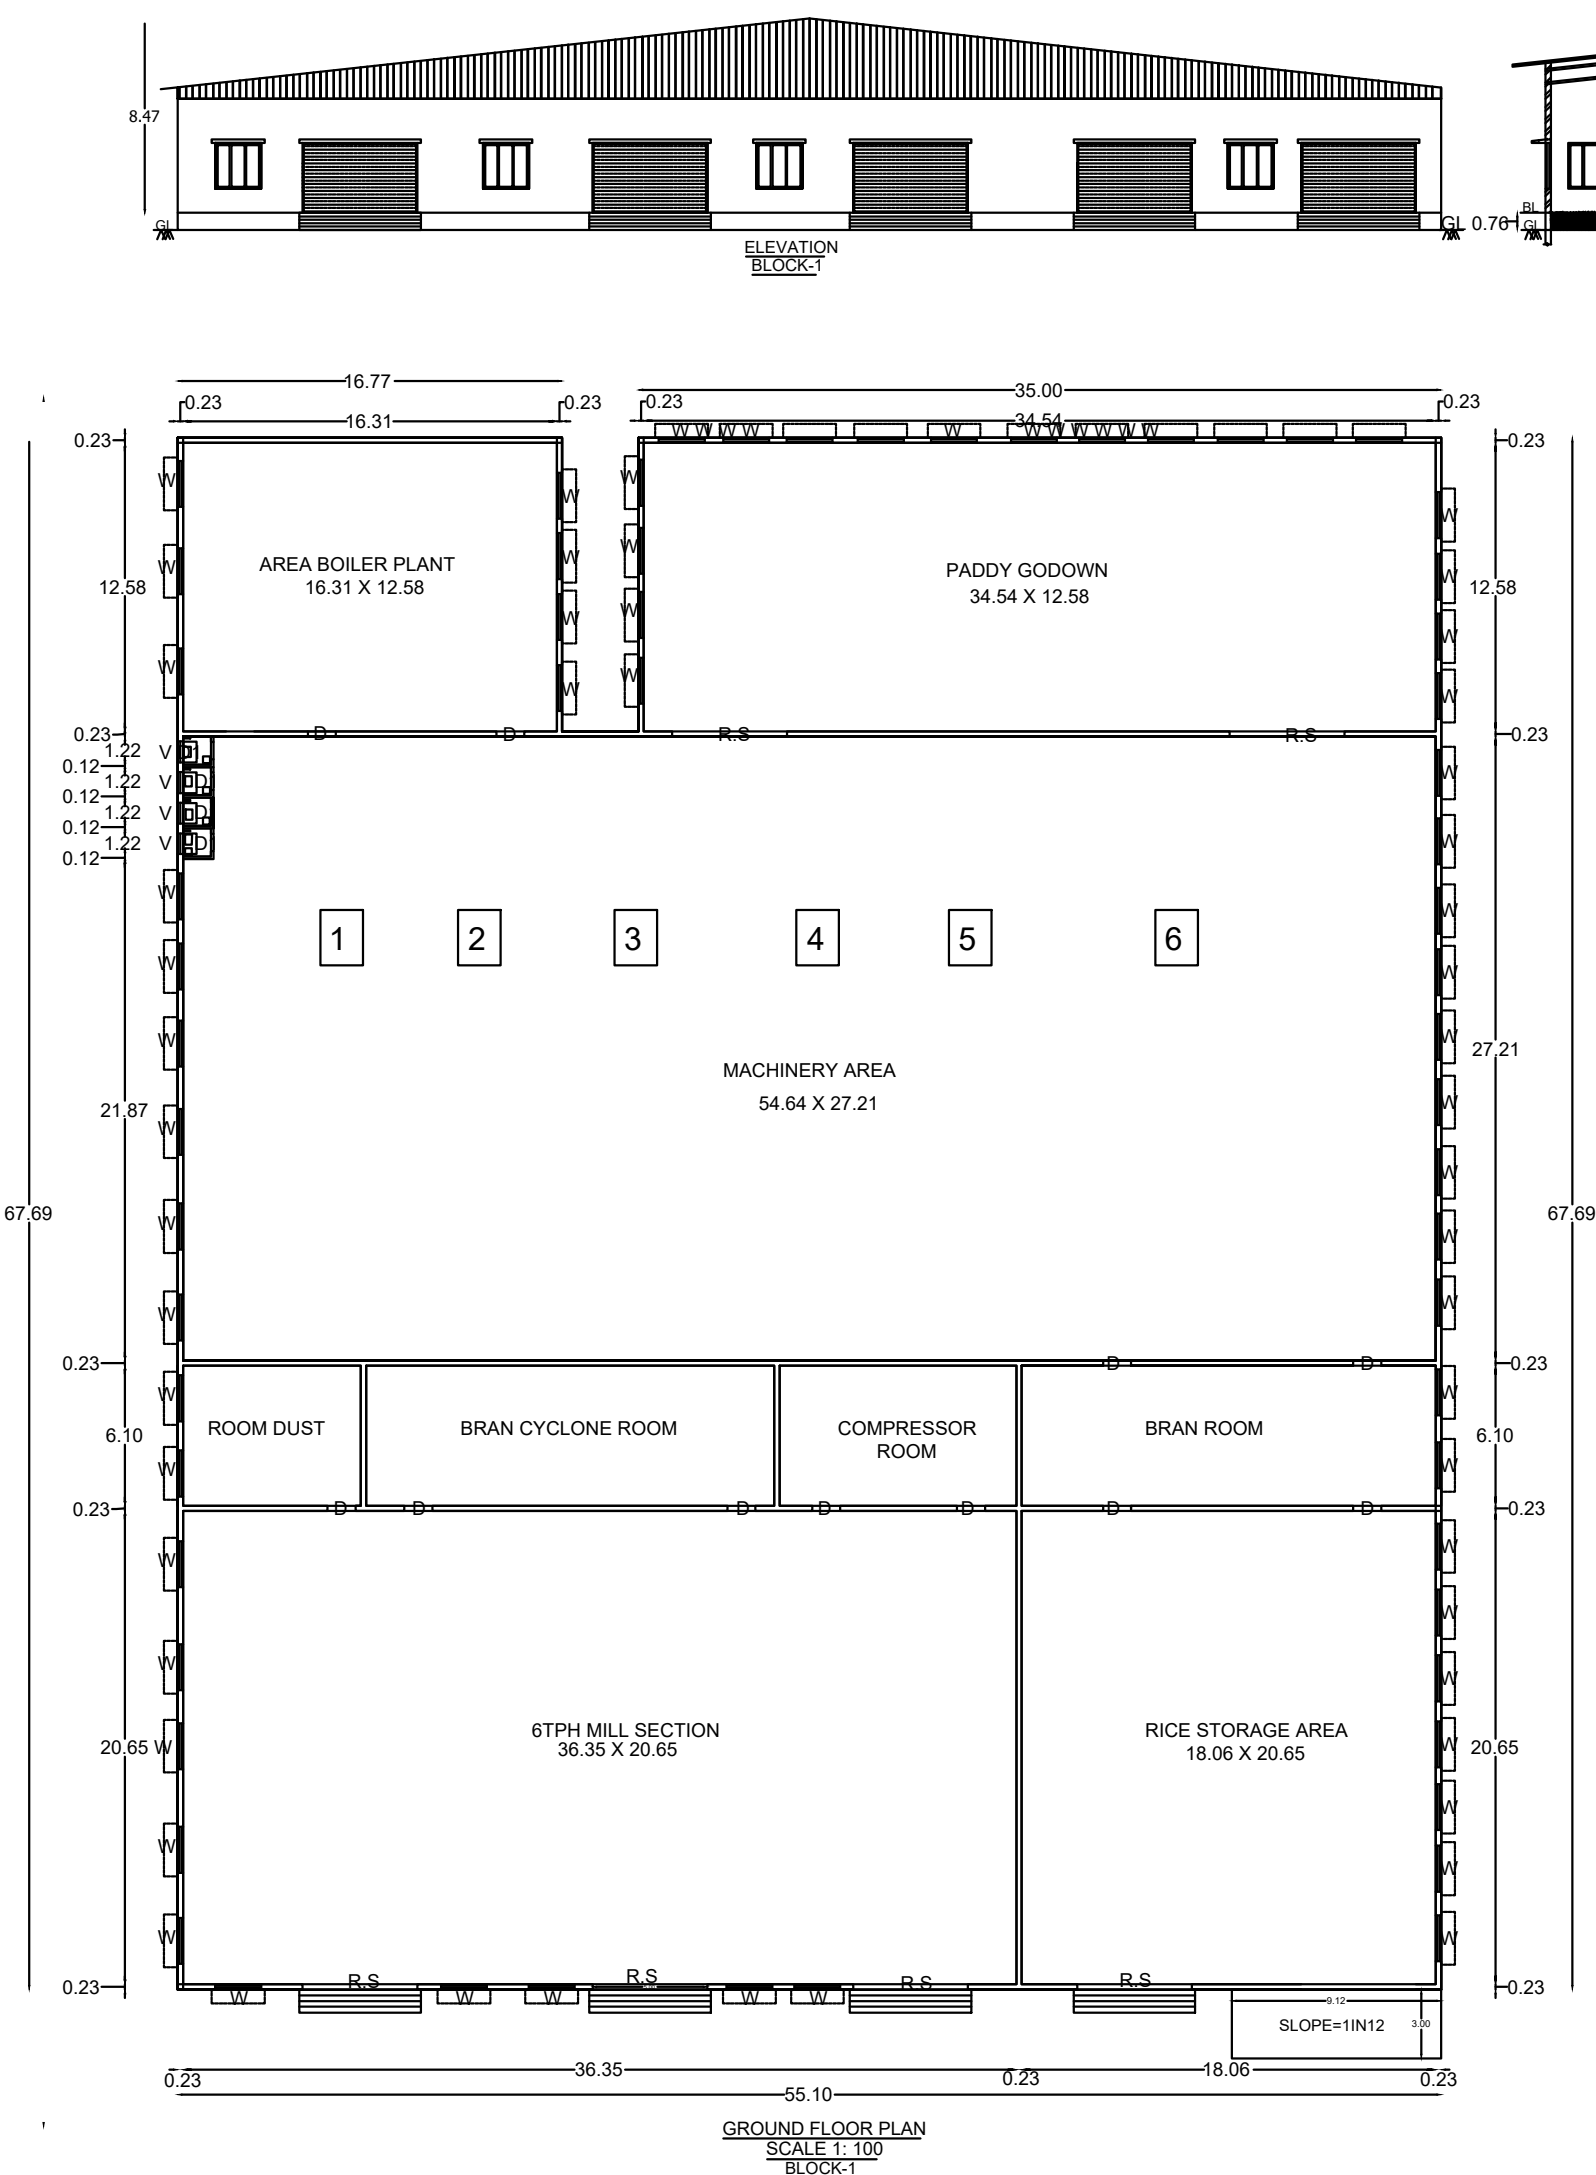

DISTRICT TOW			2
SITE EXTENT PROPOSED AREA			
REFERENCE			
TYPE	- DESCRIPTION	- METER	
RS	- ROLLING SHUTTER	-3.05 X 3.05	
O	- OPEN	-3.05 X 3.05	
D	- DOOR	- 1.83 X 2.14	
W	- WINDOW	- 2.00 X 2.00	
AMENITIES PROVIDED			
1. HEAD ROOM ROOF HEIGHT 2.1 M 2. SEPTIC TANK WITH DESPERSION TRENCH 3. U TRAP PROVIDED ON SEPTIC TANK 4. SOLAR POWER ASSISTED WATER HEATING SYSTEM 5. DRINKING WATER SUMP WITH TANK 6. PERCULATION PIT SIZE 0.3X0.3M REQUIRED DEPTH 7. FIRE SERVICE WATER SUMP 8. BATH ROOM WATER RECYCLING PIT WITH SUMP AND TANK 9. PLINTH BOUNDARY PERCULATION PIT 10. RAIN WATER FILLERATION BED WITH TANK 11. SEWAGE TREATMENT PLANT 12. ENTRANCE GATE 6M WIDE 13. PARKING SPACE PROVIDED FOR BOTH INSIDERS AND OUTSIDERS 14. THUNDER AND LIGHTENING ARRESTER 15. EARTHQUAKE RESISTANCE STRUCTURE 16. FIRE EXTINGUISHER PROVIDED 17. EMERGENCY ALARM 18. FLYASH BRICKS USED FOR BUILDING 19. BOREWELL PROVIDED 20. FIRST AID BOX PROVIDED 21. ALL DOOR AND WINDOW OPENS OUTWARD SIDE 22. LONG BELL ARRANGEMENT			
MACHINERY DETAILS			
MACHINERY NAME		H.P/KW DETAIL	
INPUT ELEVATOR		5.00 HP	
PRE CLEANER		10.00 HP	
03 DISCHARGE ELEVATOR		5.00 HP	
04 RAW PADDY DRYER		14.00 HP	
05 ELEVATOR		7.00 HP	
06 FORNGS 2000C		8.00 HP	
TOTAL CAPACITY OF ELECTRICAL POWER		49.00 HP	
APPLICANT			
 D. GEORGE, M.E (STRUCT) REGISTERED ENGINEER, (RE/GR.1/SVG.REGION/001/2019), KRISHAA BUILDERS & PROMOTERS, PERIYAR NAGAR(DOUBLE ROAD), RAJAGOPALAPURAM, PUDUKKOTTAI - 622003 REGISTERED ENGINEER		 D. GEORGE M.E (STRUCT) REGISTERED STRUCTURAL ENGINEER, (RSE/GR.1/SVG.REGION/001/2019), KRISHAA BUILDERS & PROMOTERS, PERIYAR NAGAR(DOUBLE ROAD), RAJAGOPALAPURAM, PUDUKKOTTAI - 622003 STRUCTURAL ENGINEER	
OFFICE USE			

திட்ட அனுமதி
மனை ஒப்புதல் மற்றும் திட்ட அனுமதி
மதுரை உள்ளூர் திட்ட குழுமம்
மதுரை -625017
ந.க.எண்: SWP/BPA/131074/2024 உத்தரவில்
கண்டுள்ளவாறு நிபந்தனைகளுக்குட்பட்டு
"A"முதல்"I" வரை என எல்லையிட்டு மனையிட
ஒப்புதலும், கட்டிடத்திற்கு திட்ட அனுமதியும்
அளிக்கப்படுகிறது
ம.வ / ம.உ.தி.கு எண்:116/2024
திட்ட அனுமதி எண்: 128B /2024

SITE PLAN SHOWING THE PROPOSED CONSTRUCTION OF AGRICULTURAL USE RICE MILL (HULLING) BUILDING
G.I METALLIC SHEET IN S.NO 65/2,3AKONTHAGAI VILLAGE/PANCHAYAT , THIRUPPUVANAM PANCHAYAT UNION/TALUK,
MADURAI LOCAL PLANNING AUTHORITY, SIVAGANGAI DISTRICT.

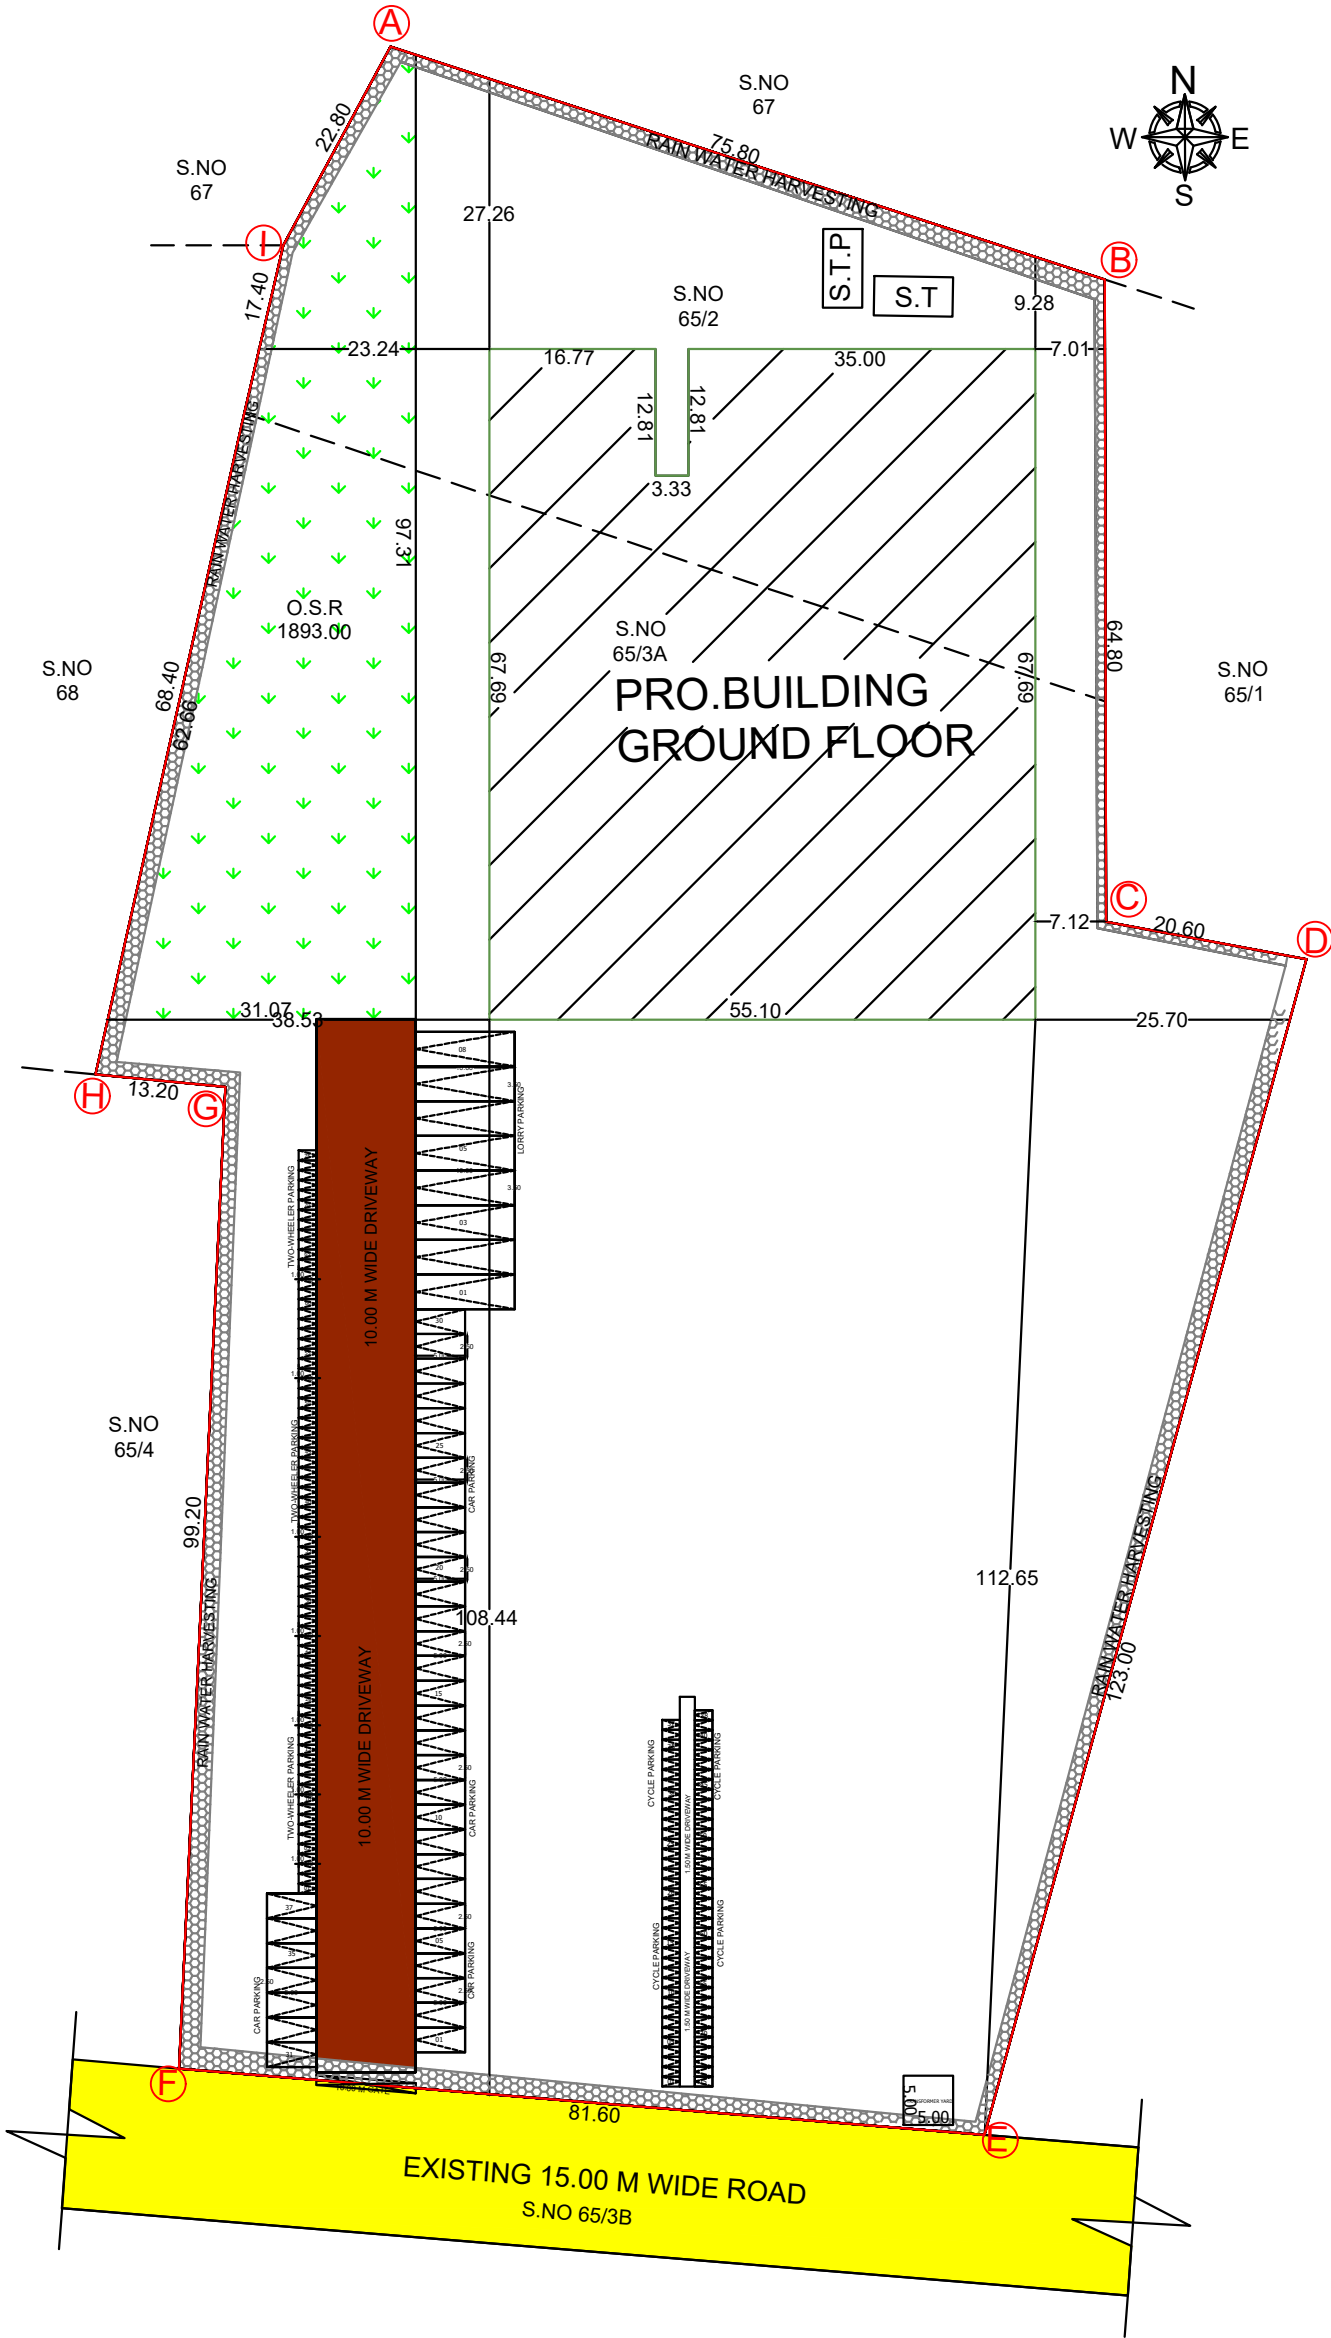

SITE PLAN
SCALE 1: 400

திட்ட அனுமதி
மனை ஒப்புதல் மற்றும் திட்ட அனுமதி
மதுரை உள்ளூர் திட்ட குழுவும்
மதுரை -625017
ந.க.எண்: SWP/BPA/131074/2024 உத்தரவில்
கண்டுள்ளவாறு நிபந்தனைகளுக்குப்பட்டு
"A"முதல்"i" வரை என எல்லையிட்டு மனையிட
ஒப்புதலும், கட்டிடத்திற்கு திட்ட அனுமதியும்
அளிக்கப்படுகிறது
ம.வ / ம.உ.தி.கு எண்:116/2024
திட்ட அனுமதி எண்: 128A/2024

DISTRICT TOWN AND COUNTRY PLANNING
MADURAI

SHEET 1

BOUNDARY	-	
PROPOSED BUILDING	-	
EXISTING ROAD	-	
DRIVEWAY	-	
O.S.R	-	



SCALE 1:400

SITE EXTENT 18450.00 Sq.m

PRO.BUILD.		AREA		
		FSI	NON FSI	TOTAL BUILT UP AREA
		SQ.M	SQ.M	SQ.M
BLOCK	FLOOR			
BLOCK 1	GROUND FLOOR	3687.27	-	3687.27
	TOTAL AREA	3687.27	-	3687.27

F.S.I= $\frac{\text{TOTAL FLOOR AREA}}{\text{SITE EXTENT}} = \frac{3687.27}{18450.00} = 0.20 < 1.50$
PLOT COVERAGE = $\frac{\text{MAX. ONE FLOOR AREA}}{\text{SITE EXTENT}} \times 100$
 $= \frac{3687.27}{18450.00} \times 100 = 19.98\%$

LORRY PARKING REQUIRED
LORRY PARKING PROVIDED
CAR PARKING REQUIRED
CAR PARKING PROVIDED
PHYSICALLY CHALLENGED
TWO WHEELER PARKING REQUIRED : 75
TWO WHEELER PARKING PROVIDED : 75
CYCLE PARKING REQUIRED
CYCLE PARKING PROVIDED

LABOUR MEMBER COUNT

BLOCK	MALE	FEMALE
BLOCK-1	30	20

APPLICANT

D.GEORGE M.E (STRUCT)
REGISTERED STRUCTURAL ENGINEER,
(RSE/GR.1/SVG.REGION/001/2019),
KRISHAA BUILDERS & PROMOTERS,
PERIYAR NAGAR(DOUBLE ROAD),
RAJAGOPALAPURAM,
PUDUKKOTTAI - 622003
REGISTERED ENGINEER

D.GEORGE, M.E (STRUCT)
REGISTERED ENGINEER,
RE/GR.1/SVG.REGION/001/2019),
KRISHAA BUILDERS & PROMOTERS,
PERIYAR NAGAR(DOUBLE ROAD),
RAJAGOPALAPURAM,
PUDUKKOTTAI - 622003
STRUCTURAL ENGINEER

OFFICE USE