



PLAN SHOWING THE PROPOSED MARRIAGE HALL BUILDING IN S.NO : 69/2,3B,4A2,6A1 AT PAGAIYANI PIRANTHINI VILLAGE, THIDAKOTTAI PANCHAYATH, DEVAKOTTAI TALUK, SIVAGANGAI DISTRICT.

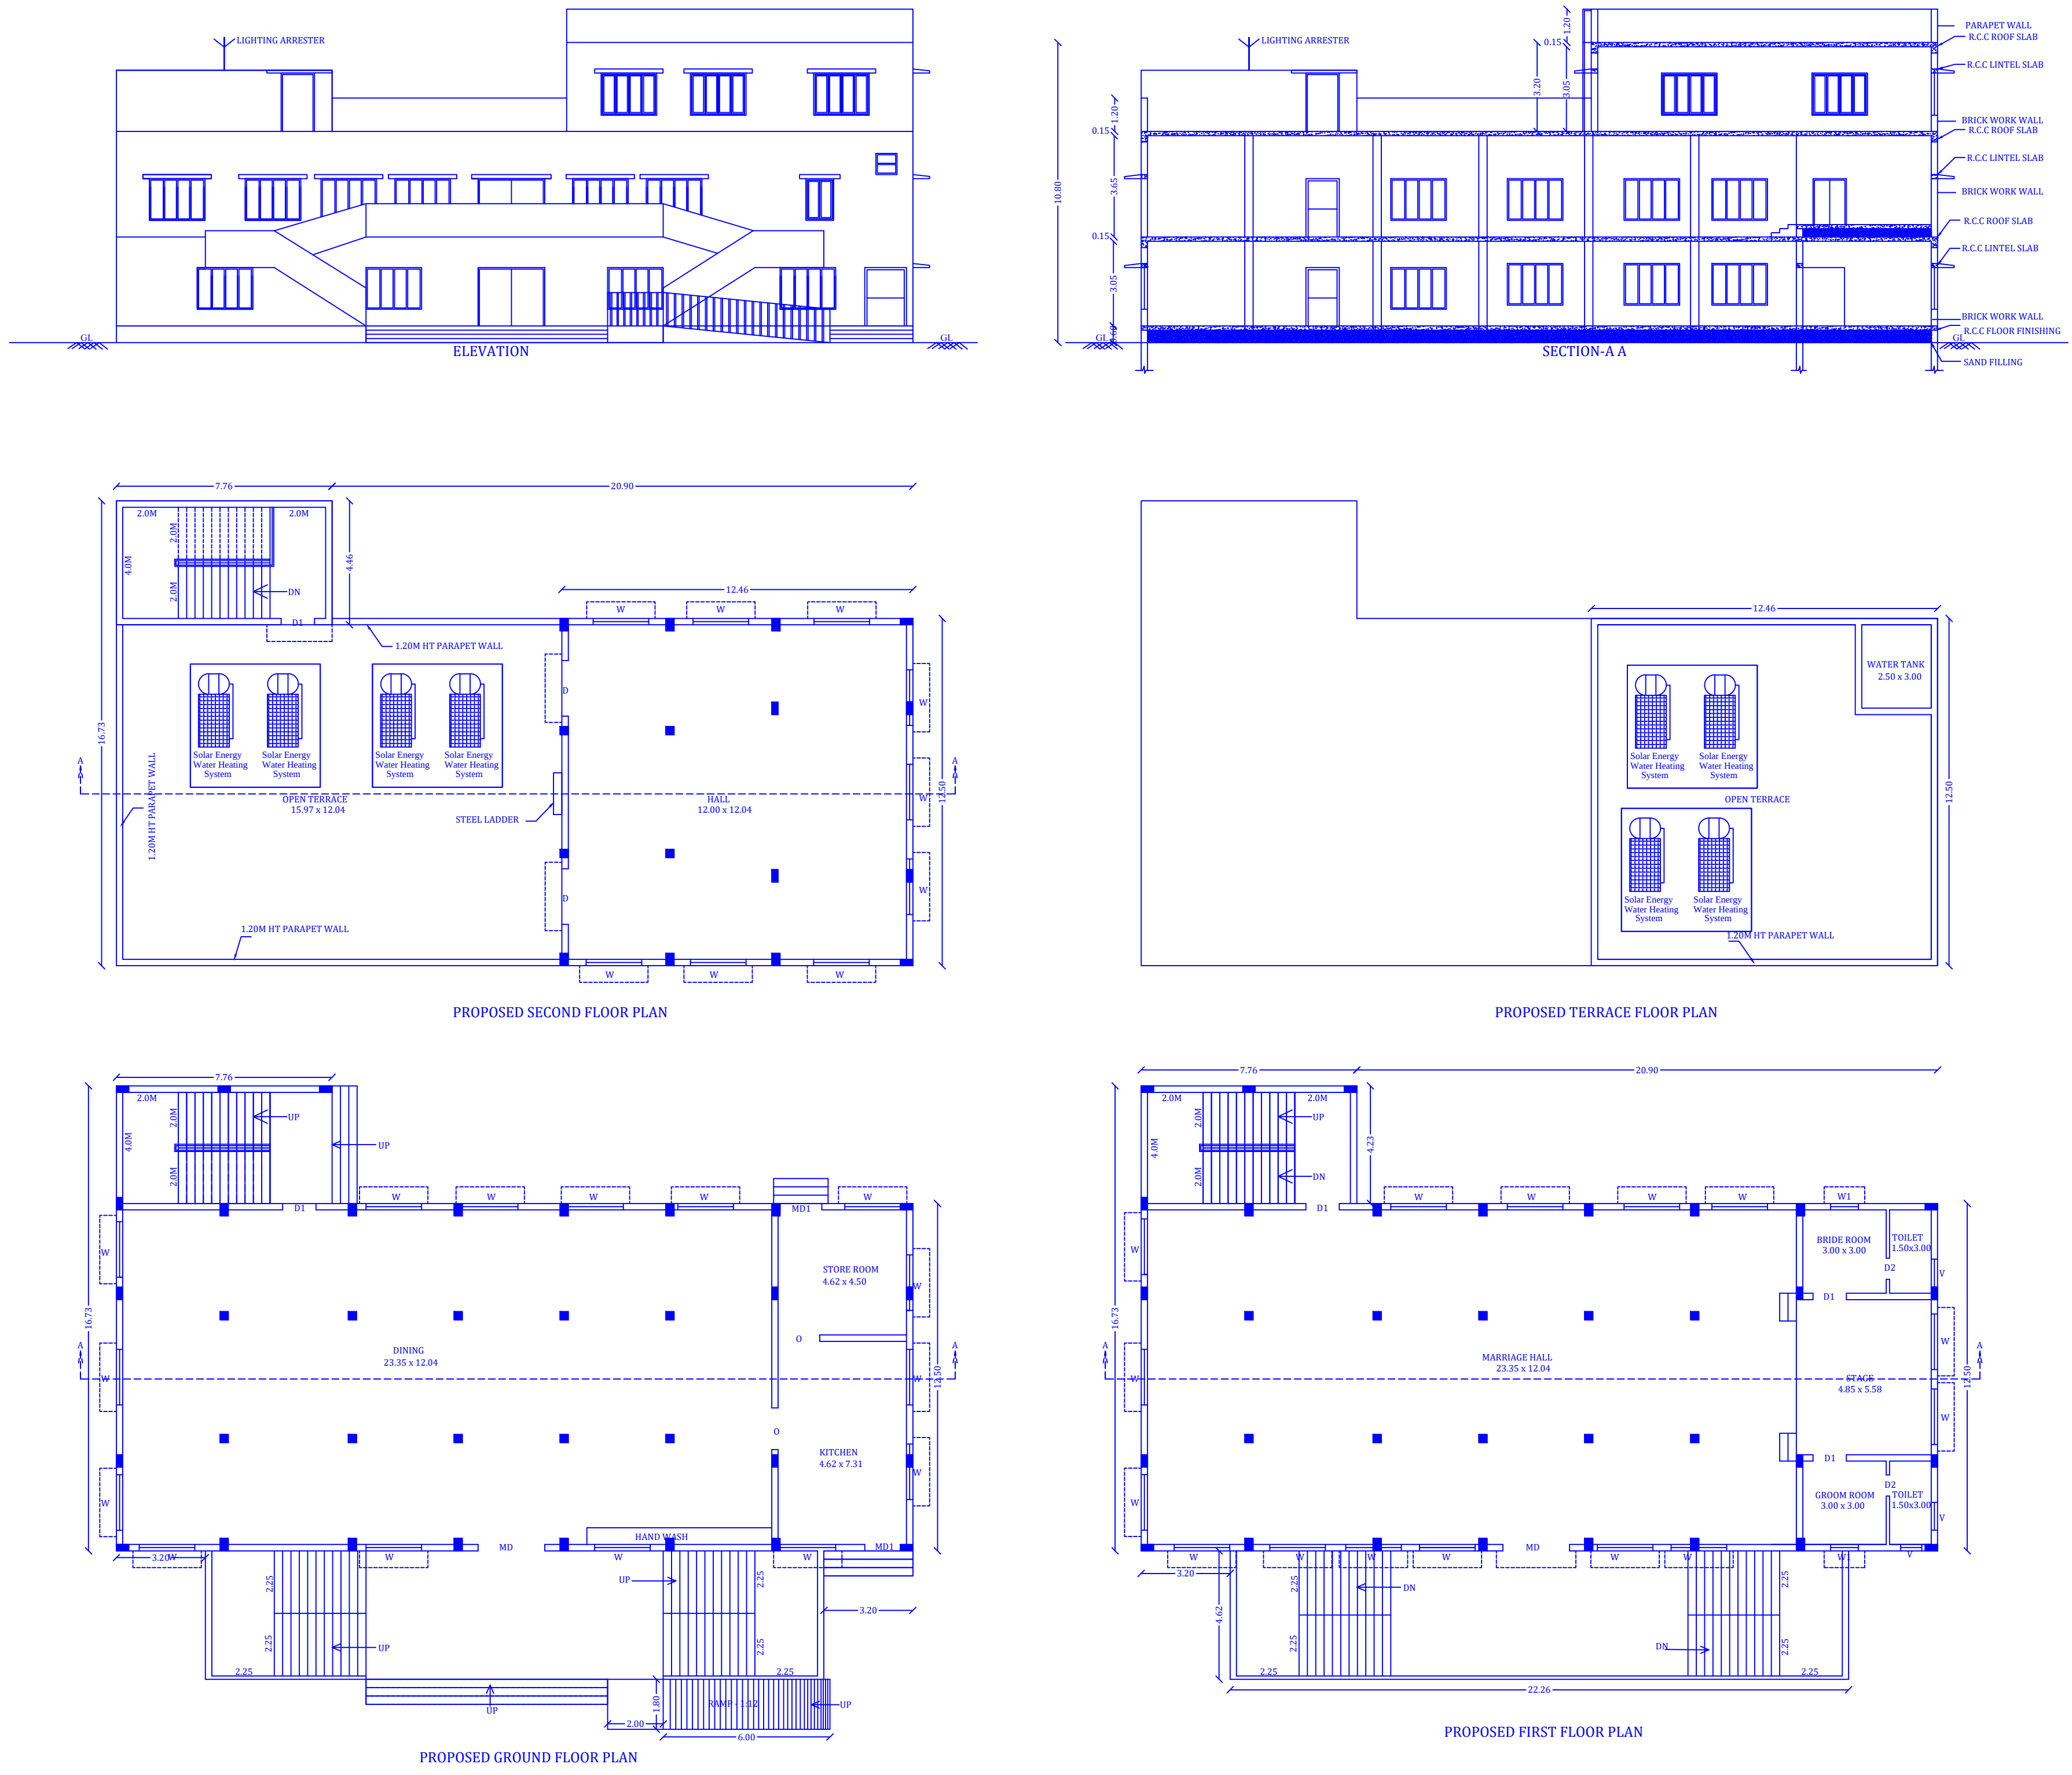


JOINERY DETAILS			
MD	MAIN DOOR	2.40 x 2.10	
MD1	MAIN DOOR	1.50 x 2.10	
D	DOOR	2.00 x 2.10	
D1	DOOR	1.20 x 2.10	
D2	DOOR	0.76 x 2.10	
W	WINDOW	2.00 x 1.50	
W1	WINDOW	1.00 x 1.50	
V	VENTILATOR	1.00 x 0.56	
AREA DETAILS			
Descriptions	Non FSI In (SQ.m)	FSI In (SQ.m)	Total Area In (SQ.m)
Area of the Proposed Ground Floor (BLOCK-1)		493.90	493.90
Area of the Proposed First Floor (BLOCK-1)		391.07	391.07
Area of the Proposed second Floor (BLOCK-1)	34.60	155.75	190.35
TOTAL AREA	34.60	1040.72	1075.32

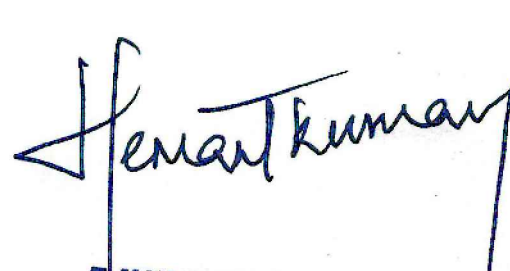


E. M. HEEMANTH KUMAR D.E.C.E.
Registered Structural Engineer
No. 177/C, Ashar Street,
Devalottai - 630 302.
Call: 94448 73938

STRUCTURAL ENGINEER

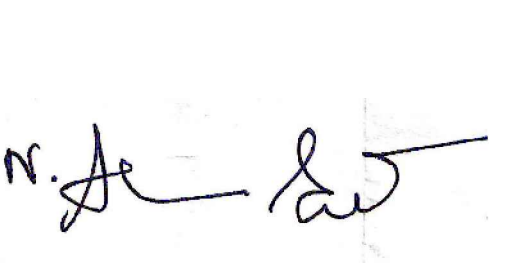


R. AZHARUDIN D.C.E.
No. 177/C, Ashar Street,
Devalottai - 630 302.
Call: 94448 73938

APPLICANT

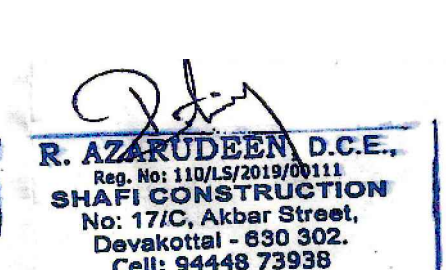

R. AZHARUDIN D.C.E.
No. 177/C, Ashar Street,
Devalottai - 630 302.
Call: 94448 73938

ENGINEER

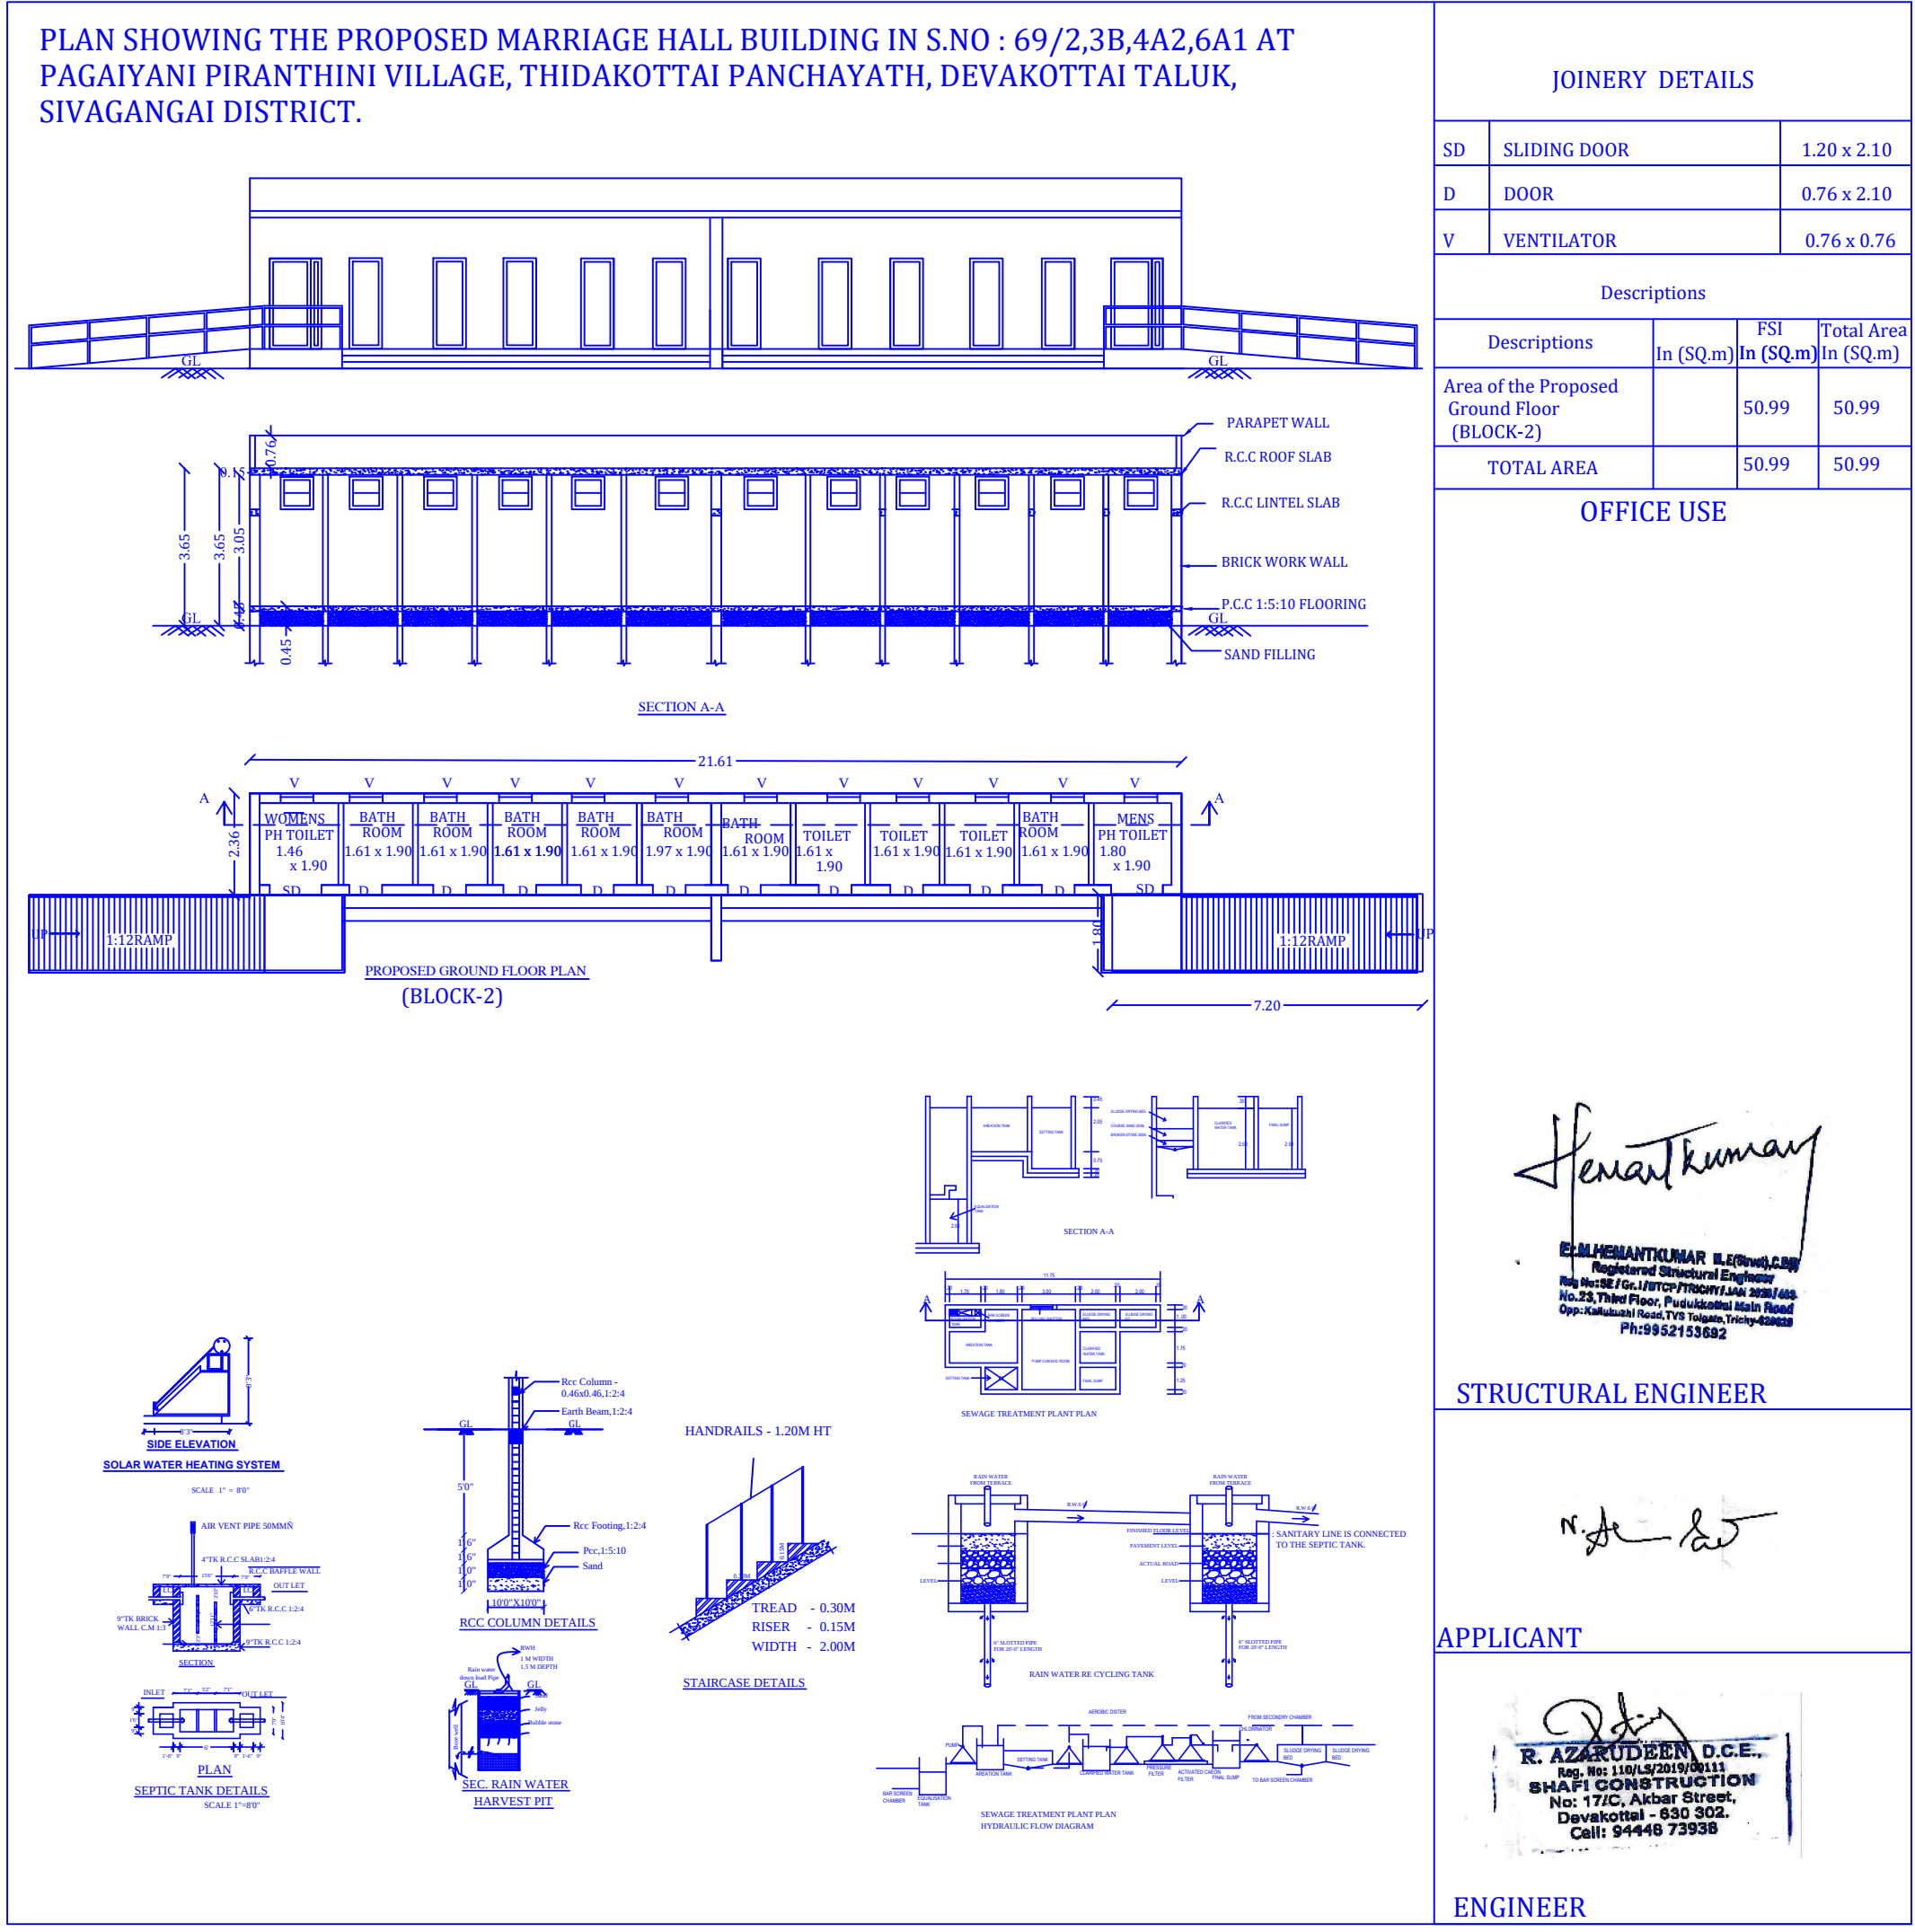

JOINERY DETAILS	
SD	SLIDING DOOR
D	DOOR
V	VENTILATOR


Descriptions	FSI In (SQ.m)	Total Area In (SQ.m)
Area of the Proposed Ground Floor (BLOCK-2)	50.99	50.99
TOTAL AREA	50.99	50.99

OFFICE USE



E. M. HEEMANTH KUMAR D.E.C.E.
Registered Structural Engineer
No. 177/C, Ashar Street,
Devalottai - 630 302.
Call: 94448 73938

STRUCTURAL ENGINEER

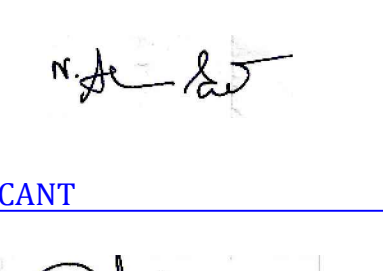

R. AZHARUDIN D.C.E.
No. 177/C, Ashar Street,
Devalottai - 630 302.
Call: 94448 73938


APPLICANT



R. AZHARUDIN D.C.E.
No. 177/C, Ashar Street,
Devalottai - 630 302.
Call: 94448 73938

ENGINEER

SITE PLAN SHOWING THE PROPOSED MARRIAGE HALL BUILDING IN S.NO : 69/2,3B,4A2,6A1 AT PAGAIYANI PIRANTHINI VILLAGE, THIDAKOTTAI PANCHAYATH, DEVAKOTTAI TALUK, SIVAGANGAI DISTRICT.

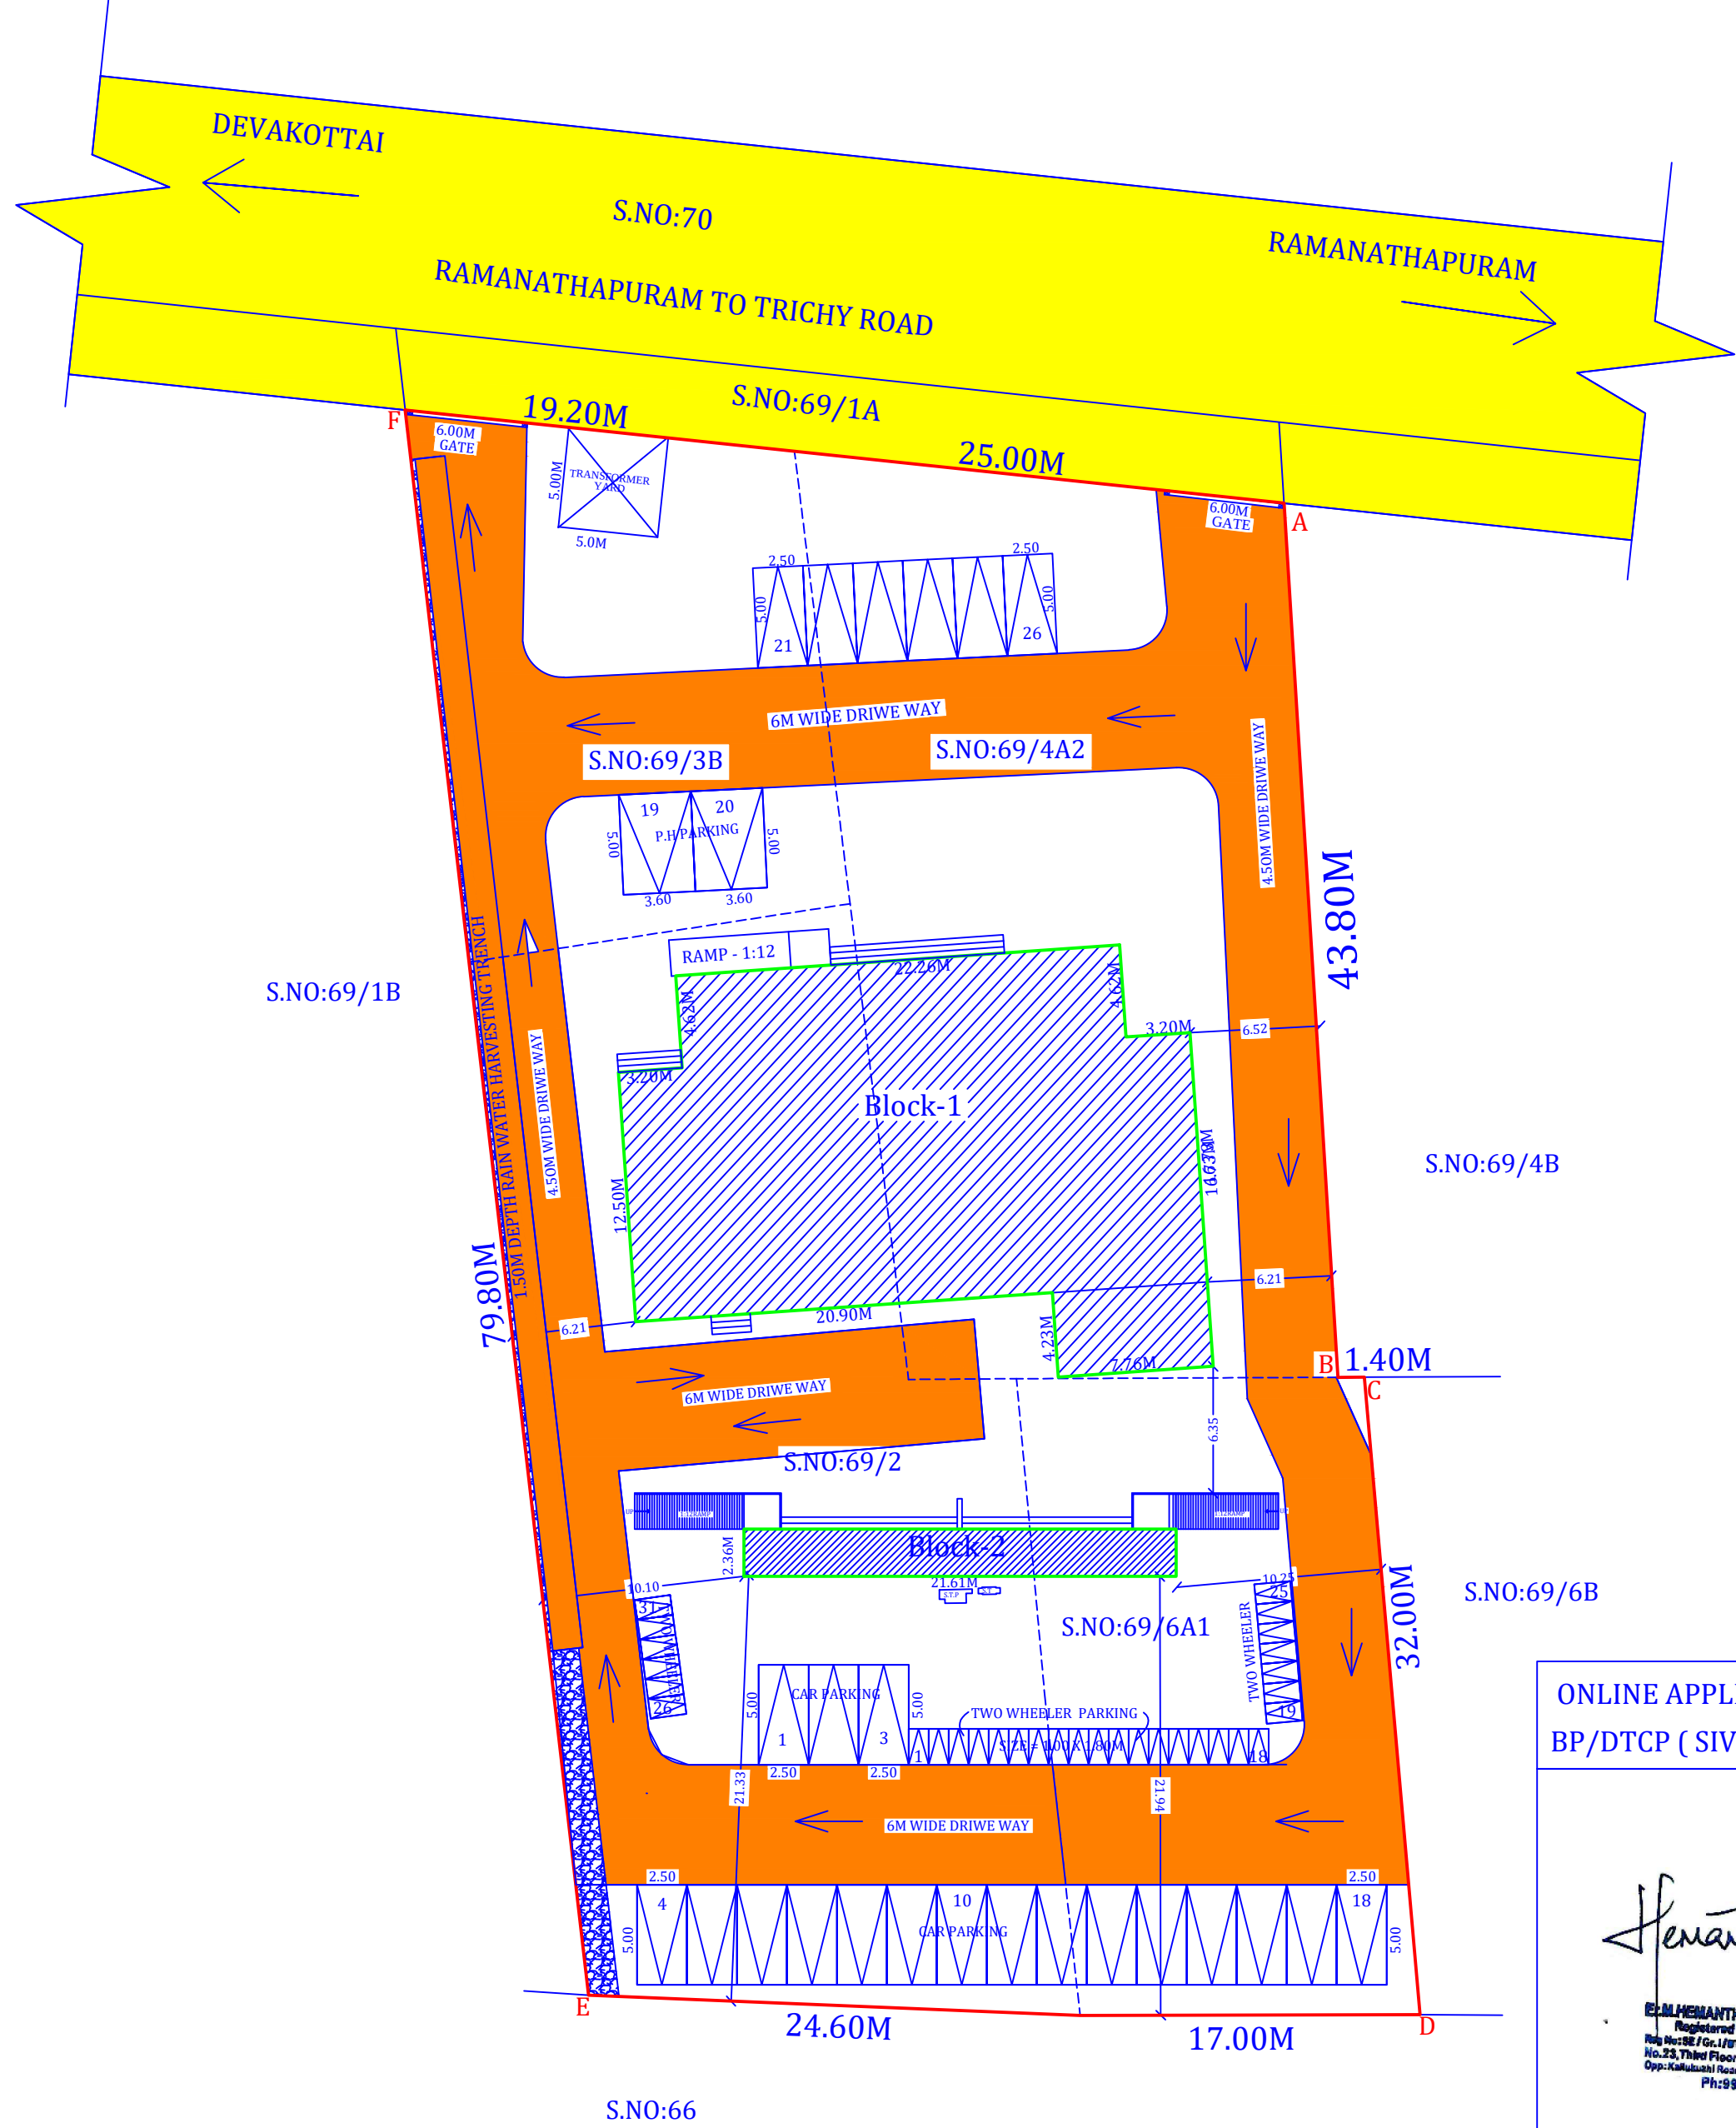



(SCALE - 1 : 200)

SHEET NO : 01

IG -

SITE AREA DETAILS:

S.NO : 69/2 - 1200.00 Sq.m

S.NO : 69/3B - 479.00 Sq.m

S.NO : 69/4A2 - 1050.00 Sq.m

S.NO : 69/6A1 - 550.00 Sq.m

TOTAL SITE AREA - 3279.00 Sq.m

Descriptions	Non FSI In (SQ.m)	FSI In (SQ.m)	Total Area In (SQ.m)
Area of the Proposed Ground Floor (BLOCK-1)		493.90	493.90
Area of the Proposed First Floor (BLOCK-1)		391.07	391.07
Area of the Proposed second Floor (BLOCK-1)		155.75	155.75
Area of the Proposed Terrace Floor (BLOCK-1)	34.60		34.60
Area of the Proposed Ground Floor (Block-2)		50.99	50.99
Total Floor Area	34.60	1091.71	1126.31

FLOOR SPACE INDEX = $\frac{1091.71}{3279.00} = 0.332$


No. of Car Parking Required - 22 Nos
No. of Car Parking Provided - 26 Nos
(Including 2No's Physically Challenger's Provided)
No. of Two Wheeler Parking Required - 22 Nos
No. of Two Wheeler Parking Provided - 31 Nos
No. of Marriage Hall Occupied Person - 200 Nos

ONLINE APPLICATION NO : SWP/BPA/132643/2024
BP/DTCP (SIVAGANGAI DISTRICT) NO : 11 / 2024




E. M. HEEMANTH KUMAR D.E.C.E.
Registered Structural Engineer
No. 177/C, Ashar Street,
Devalottai - 630 302.
Call: 94448 73938

STRUCTURAL ENGINEER

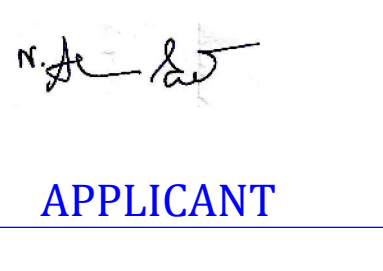

R. AZHARUDIN D.C.E.
No. 177/C, Ashar Street,
Devalottai - 630 302.
Call: 94448 73938

APPLICANT

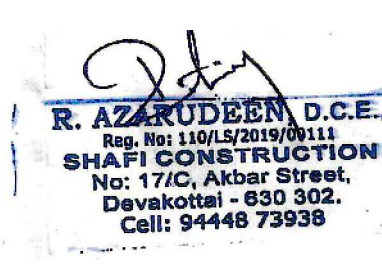

R. AZHARUDIN D.C.E.
No. 177/C, Ashar Street,
Devalottai - 630 302.
Call: 94448 73938

ENGINEER