




PLAN SHOWING THE PROPOSED CONSTRUCTION OF GREEN CATEGORY INDUSTRIAL BUILDING (MANUFACTURING OF STEEL,TRUNKS,SUITCASES) IN S.NO:43/1A1A,6A1A1,6A1C2 AT POTTAPALAYAM VILLAGE,THIRUPUVANAM TALUK,SIVAGANGA DISTRICT. (MADURAI LOCAL PLANNING AUTHORITY)

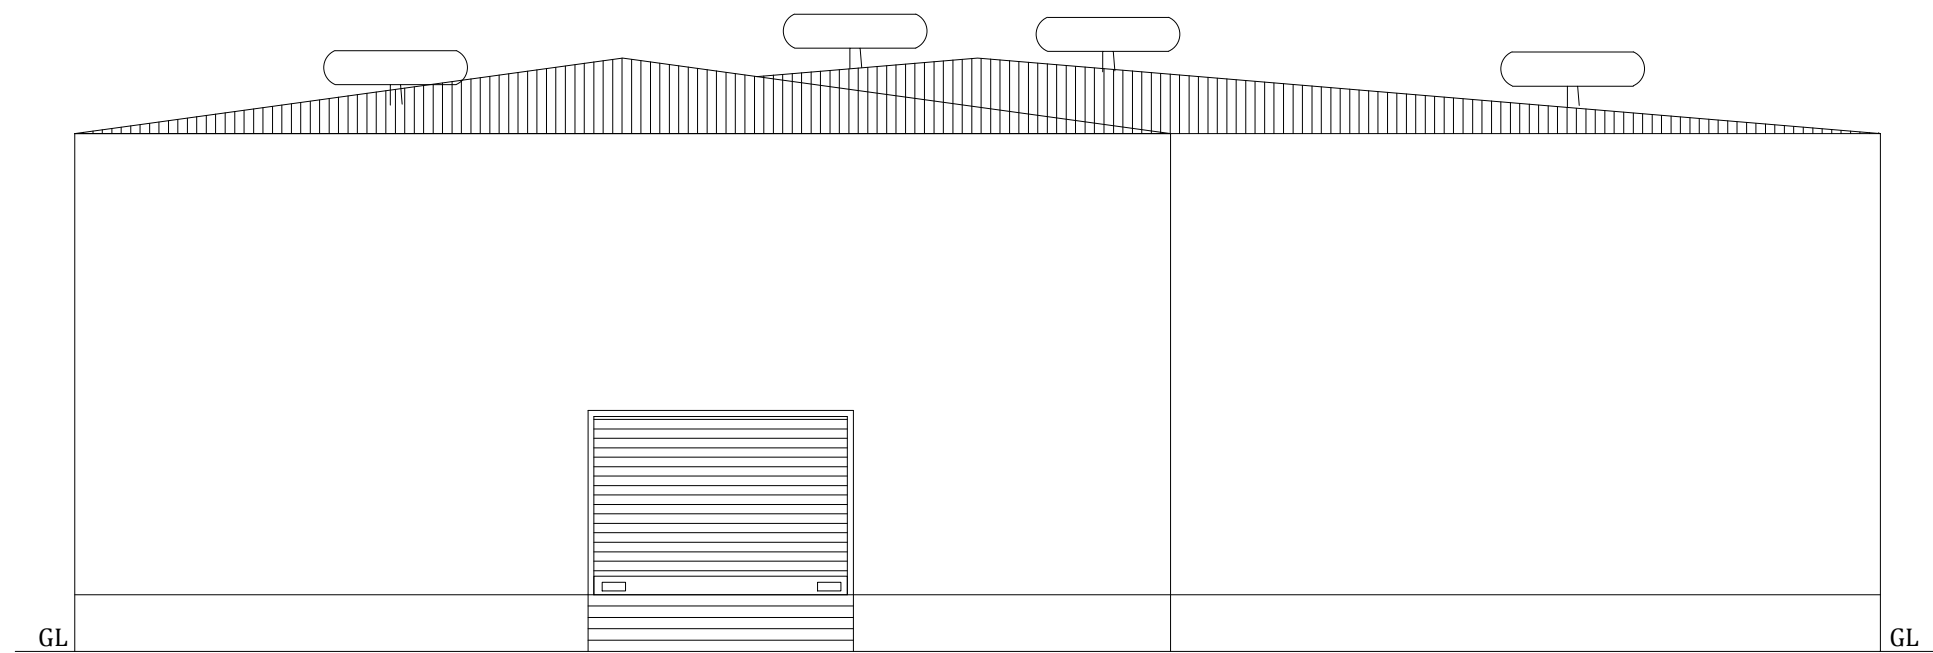


ELEVATION

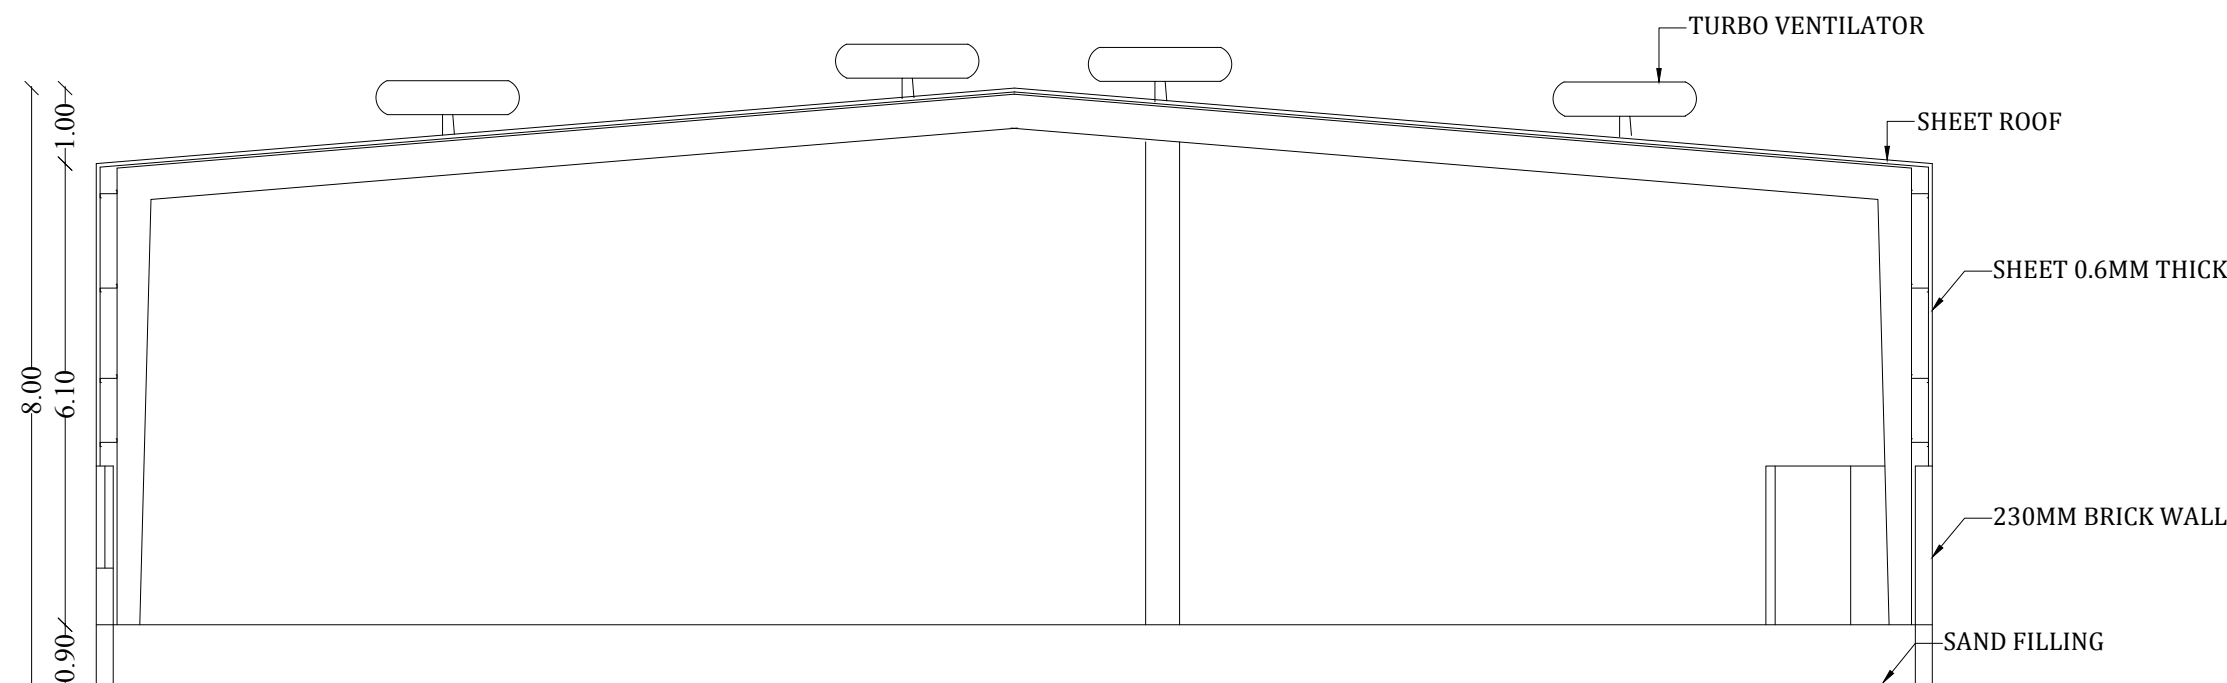

SECTION AA

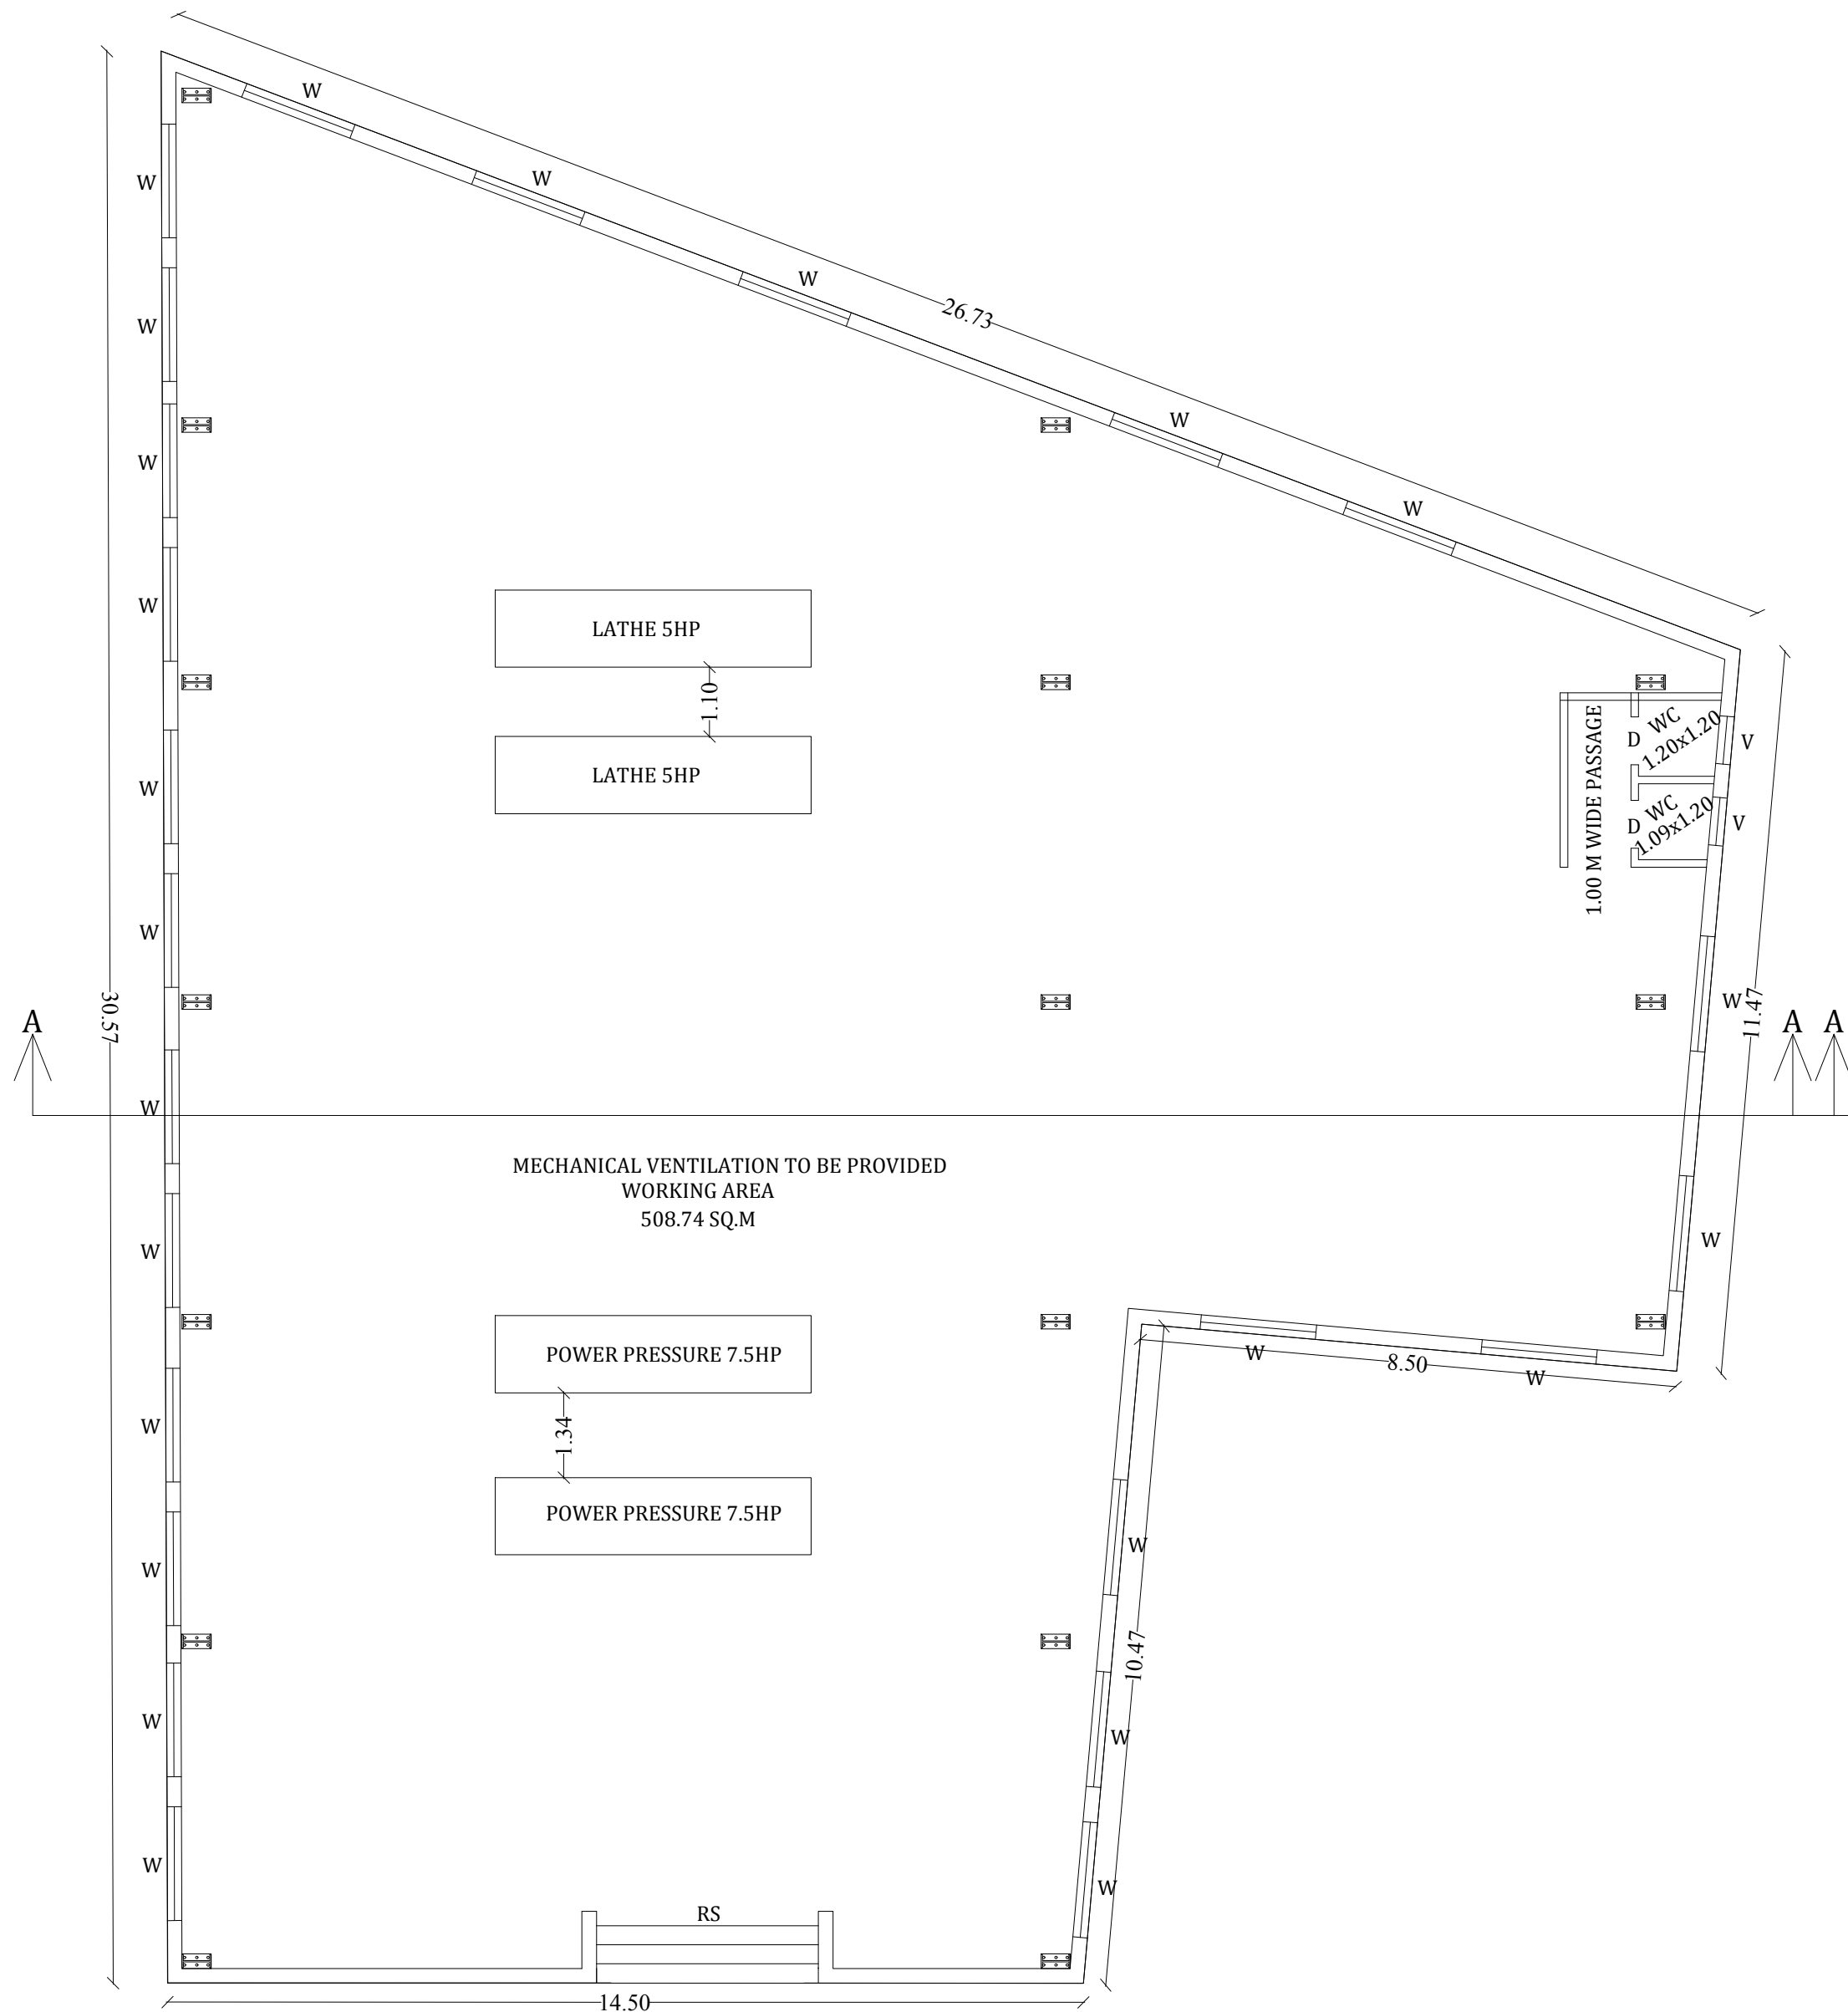


GROUND FLOOR PLAN

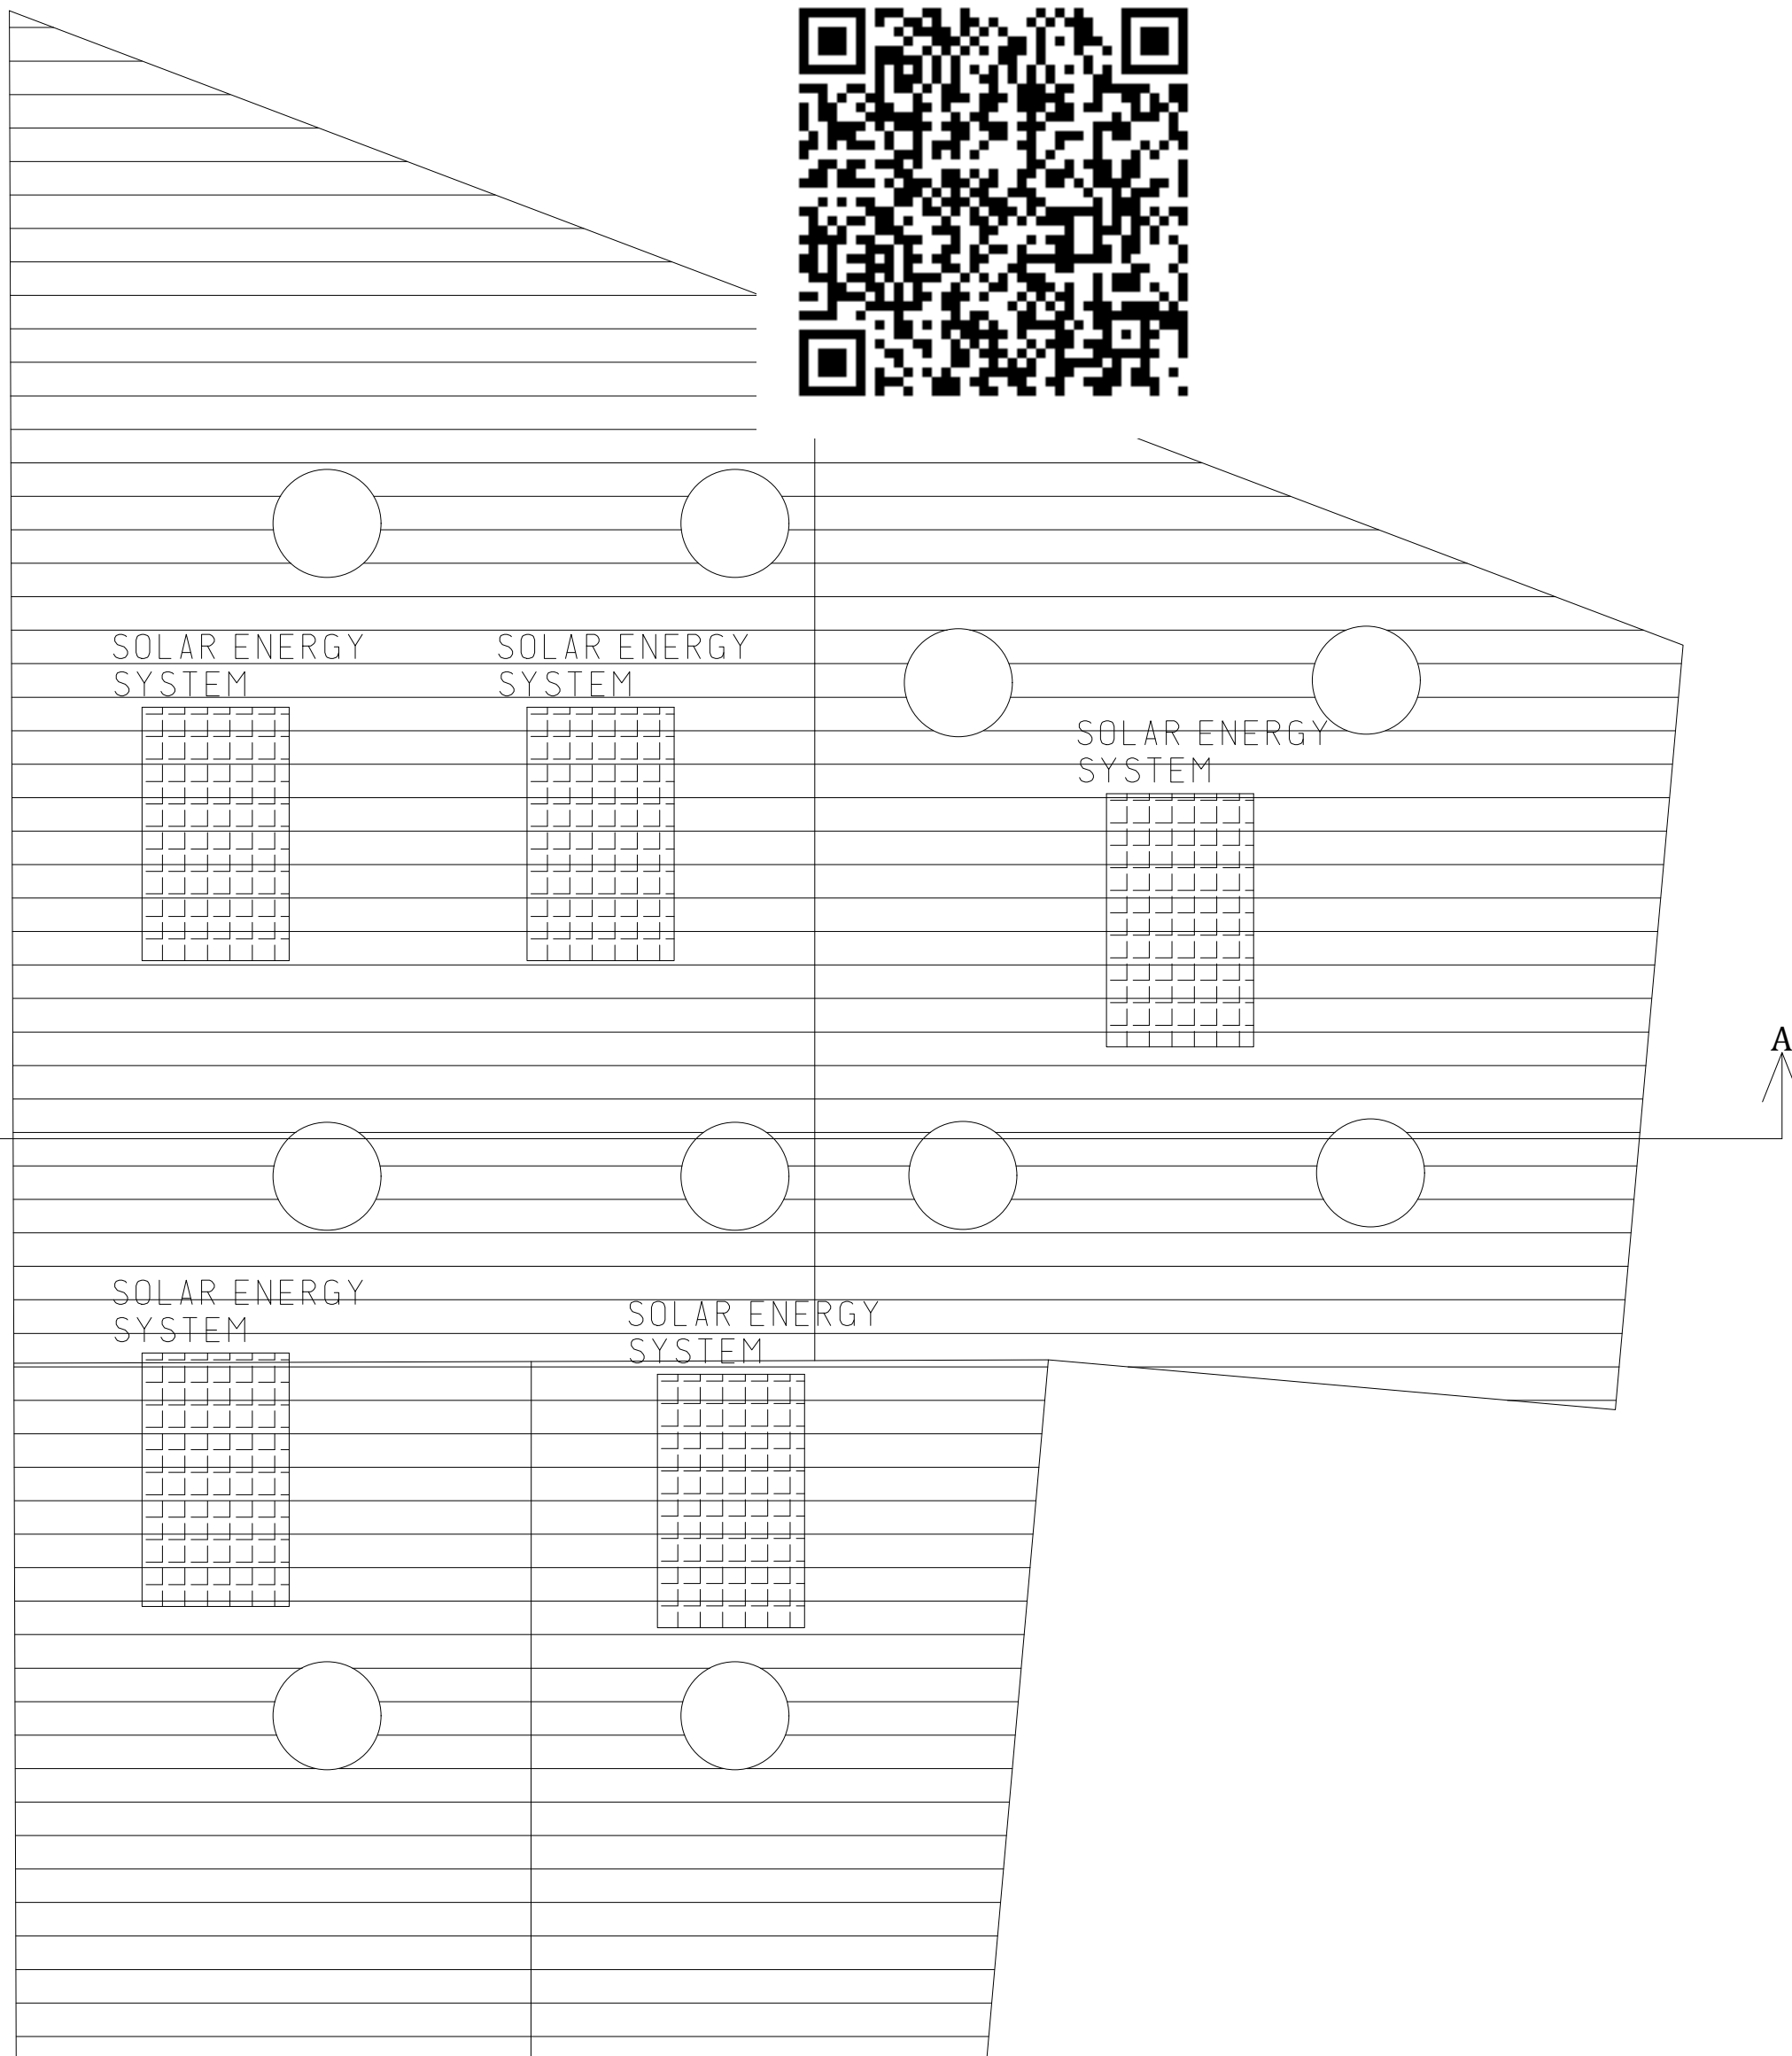

TERRACE FLOOR PLAN

SHEET NO 2

(SCALE:1:100)

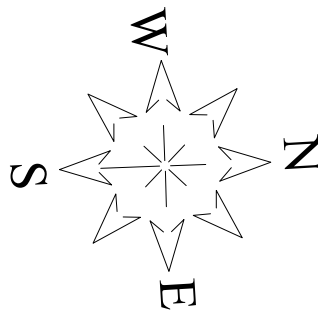

JOINERY DETAILS

RS	ROLLING SHUTTER	3.05x2.10
W	WINDOW	1.83x1.35
V	VENTILATOR	0.76x0.76

EXISTING BUILDING AREA DETAILS

Descriptions	Non FSI SQ.M	FSI SQ.M	Total Area SQ.M
Area of the Ground Floor		538.74	538.74
Total Floor Area		538.74	538.74

HP DETAILS
LATE 2 NOS -10HP
POWER PRESSURE 2 NOS -15HP
TOTAL -25HP

OFFICE USE

திட்ட அனுமதி
மனை ஒப்புதல் மற்றும் திட்ட அனுமதி
மதுரை உள்ளூர் திட்ட குழுமம்
மதுரை-625017
ந.க.எண்:SWP/BPA/147773/2024 உத்தரவில் கண்டுள்ளவாறு
நிபந்தனைகளுக்குட்பட்டு 'A'முதல் 'D' வரை என
எல்லையிட்டு மனையிட ஒப்புதலும், கட்டிடத்திற்கு
திட்ட அனுமதியும் அளிக்கப்படுகிறது
ம.வ/ம.உ.தி.கு எண்:128/ 2024
திட்ட அனுமதி எண்:141B/ 2024

J. Manly

APPLICANT

Mobile: 9443026003
R. V. VARADARAJAN, B.E., M.E., F.V.,
STRUCTURAL ENGINEER
MDTCP-SE004/2020
75, Navalar Nager III Street,
MADURAI-625 018.
Email: rvaradarajan@gmail.com

STRUCTURAL ENGINEER


M.A. ABDUL GANI, M.Arch.,
Registered Architect
Reg. No: CA/2013/61586

ARCHITECT

Er. T. BABU, B.E.,
PLAN CENTER
Registration No: RE 016/2019 (Grade.I)
No.25, South Street, Near Anna Mess
Tallakulam, Madurai - 2.
Ph: 8220044943, 9786948414

ENGINEER


SITE PLAN SHOWING THE PROPOSED CONSTRUCTION OF GREEN CATEGORY INDUSTRIAL BUILDING (MANUFACTURING OF STEEL,TRUNKS,SUITCASES) IN S.NO:43/1A1A,6A1A1,6A1C2 AT POTTAPALAYAM VILLAGE,THIRUPUVANAM TALUK,SIVAGANGA DISTRICT.(MADURAI LOCAL PLANNING AUTHORITY)

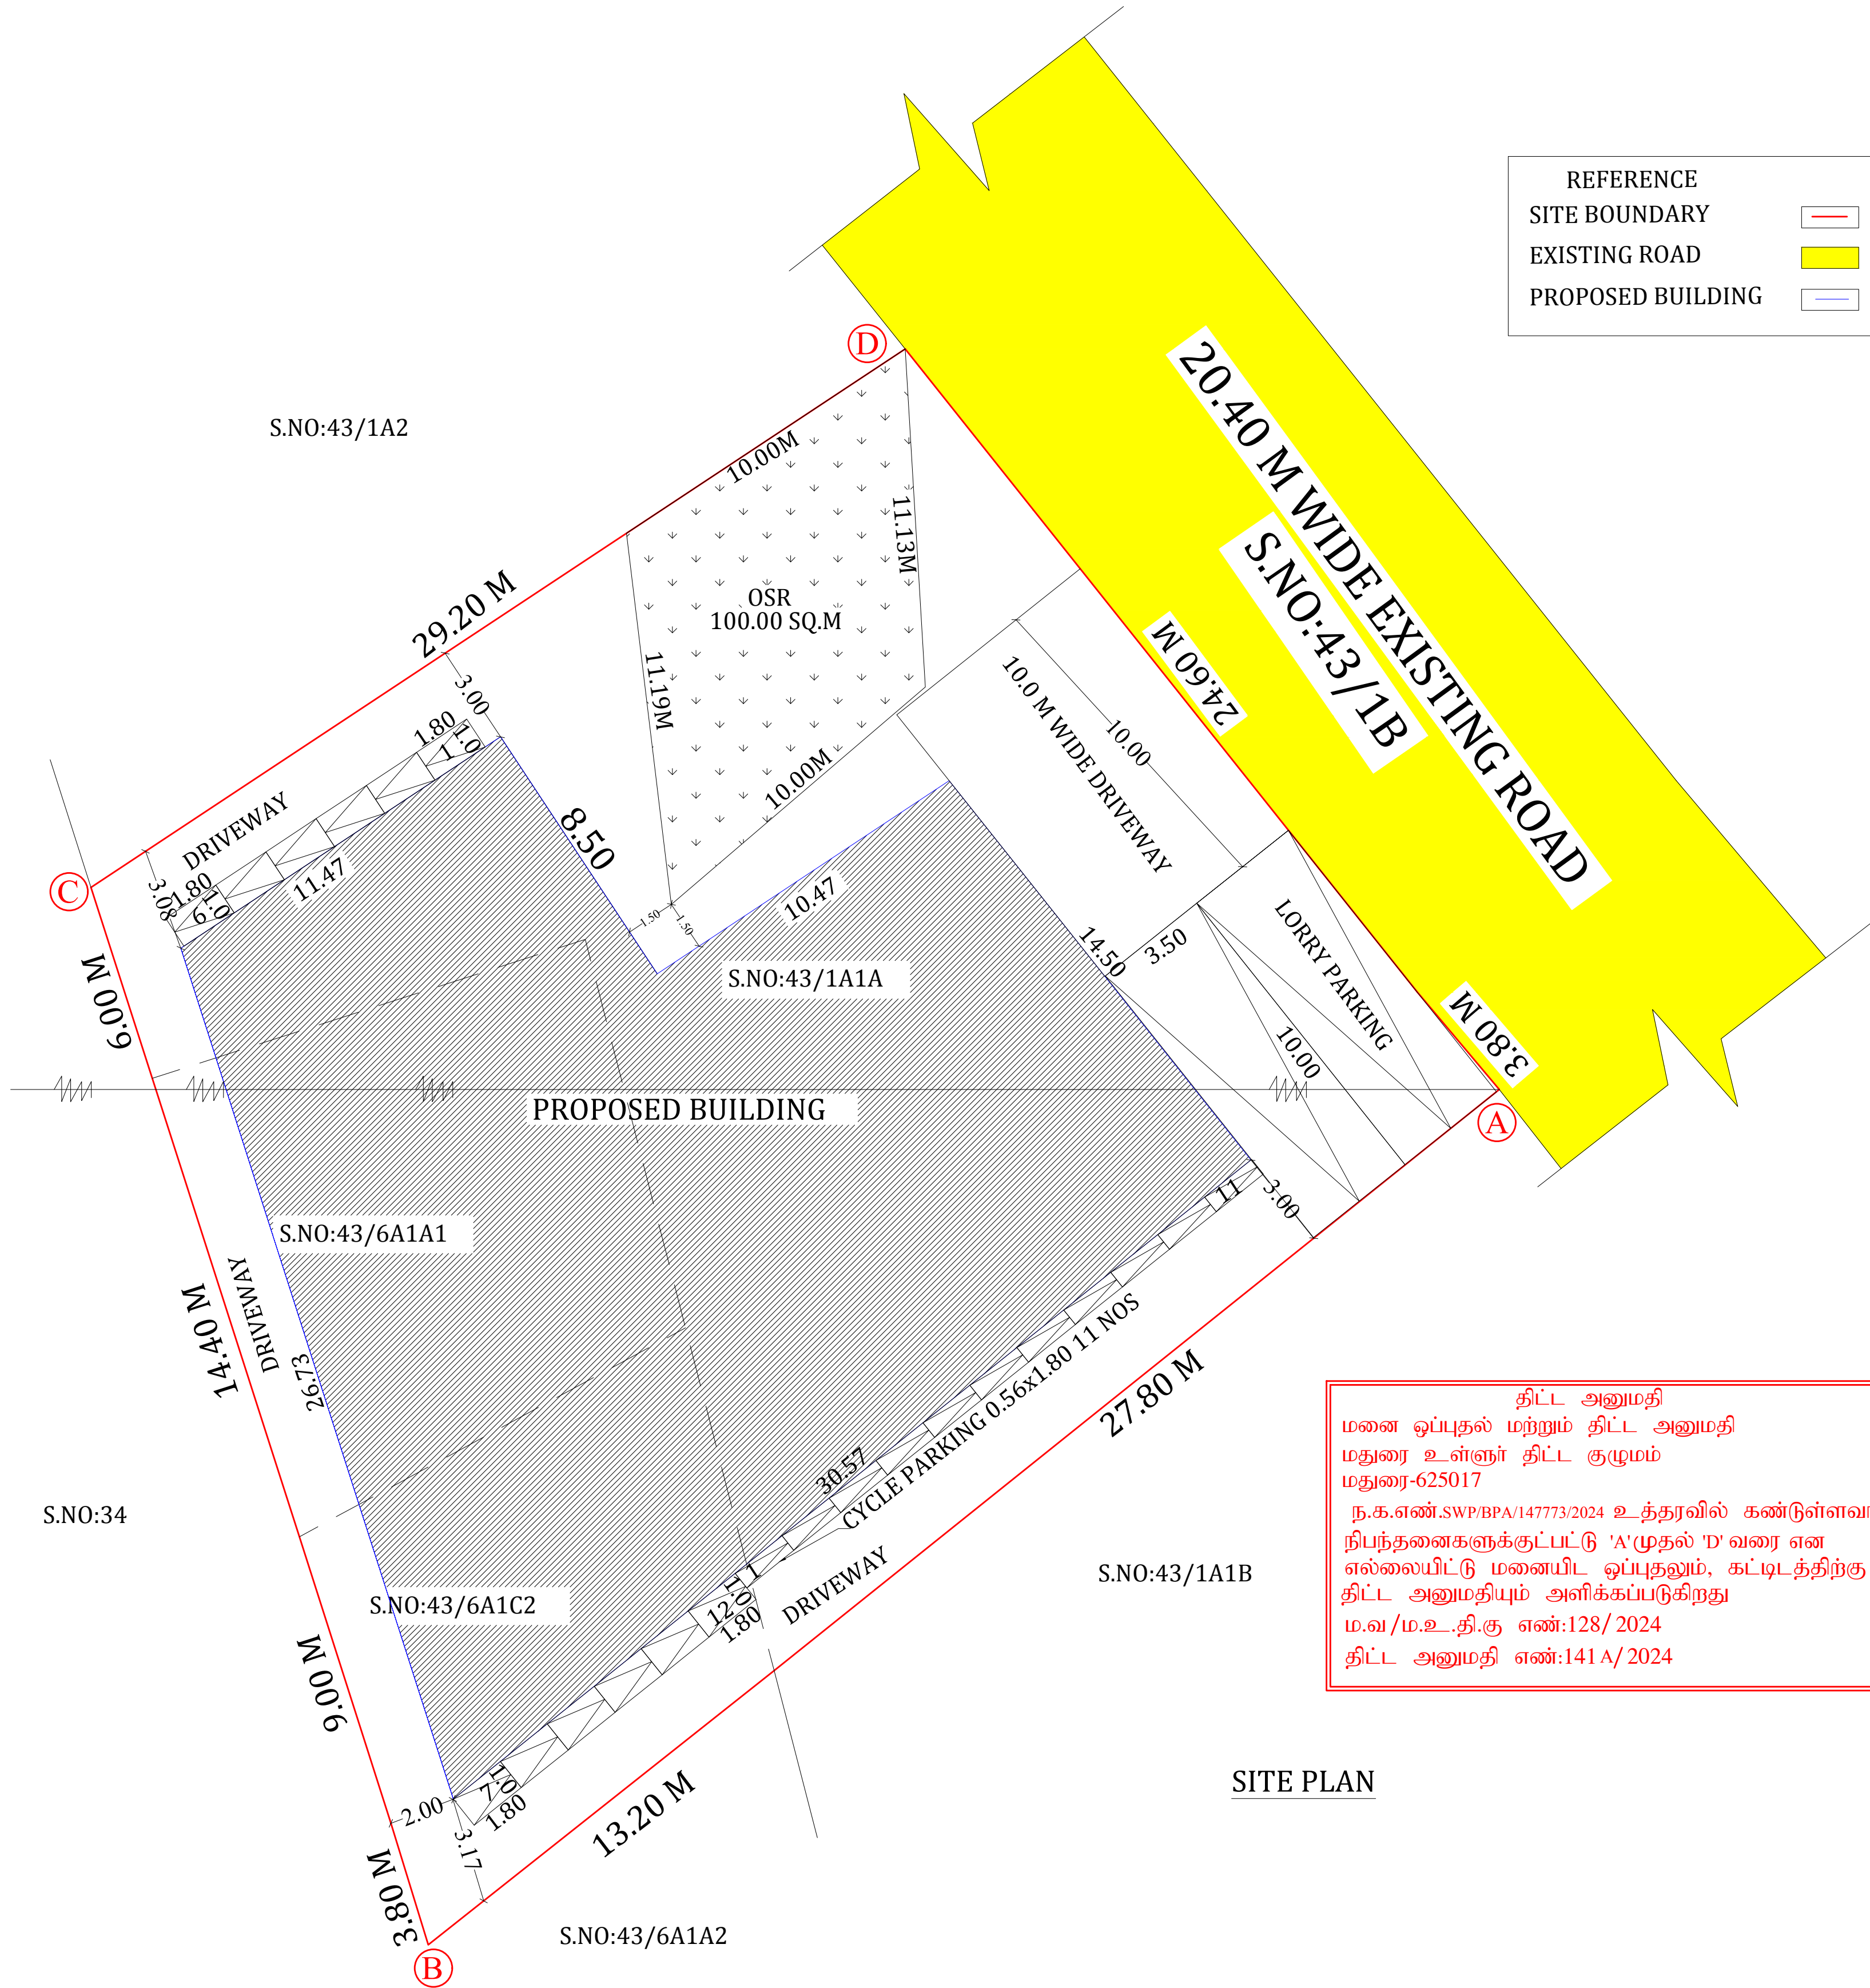

SITE PLAN

SHEET NO:1

(SCALE 1:200)

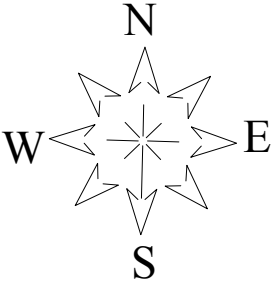

SITE EXTENT

S.NO:43/1A1A	662.00 SQ.M
S.NO:43/6A1A1	170.00 SQ.M
S.NO:43/6A1C2	188.00 SQ.M

TOTAL 1020.00 SQ.M

AREA DETAILS

Descriptions	Non FSI SQ.M	FSI SQ.M	Total Area SQ.M
Area of the Ground Floor		538.74	538.74
Total Floor Area		538.74	538.74

FLOOR SPACE INDEX = $\frac{538.74}{1020.00}$ 0.528<1.50

LORRY PARKING REQUIRED = 2 NOS

LORRY PARKING PROVIDED = 2 NOS

TWO WHEELER PARKING REQUIRED = 11 NOS

TWO WHEELER PARKING PROVIDED = 12 NOS

CYCLE PARKING REQUIRED = 11 NOS

CYCLE PARKING PROVIDED = 11 NOS

HP DETAILS
LATE 2 NOS -10HP
POWER PRESSURE 2 NOS -15HP
TOTAL -25HP
NO OF WORKERS -6 NOS (MALE)

J. Manly

APPLICANT

V. Varadarajan
Mobile: 9443020003
MR. V. VARADARAJAN, B.E., M.E., FIV.,
STRUCTURAL ENGINEER
MDTCP-SE004/2020
75, Navalar Nager III Street,
MADURAI-625 018.
Email: vvaradarajan@gmail.com

STRUCTURAL ENGINEER

Abdul Gani

M.A. ABDUL GANI, M.Arch.,
Registered Architect
Reg. No: CA/2013/61586

ARCHITECT

T. Babu
Er. T. BABU, B.E.,
PLAN CENTER
Registration No: RE 016/2019 (Grade.I)
No.25, South Street, Near Amma Mess
Tallakulam, Madurai - 2.
Ph: 8220044943, 9786948414

ENGINEER