
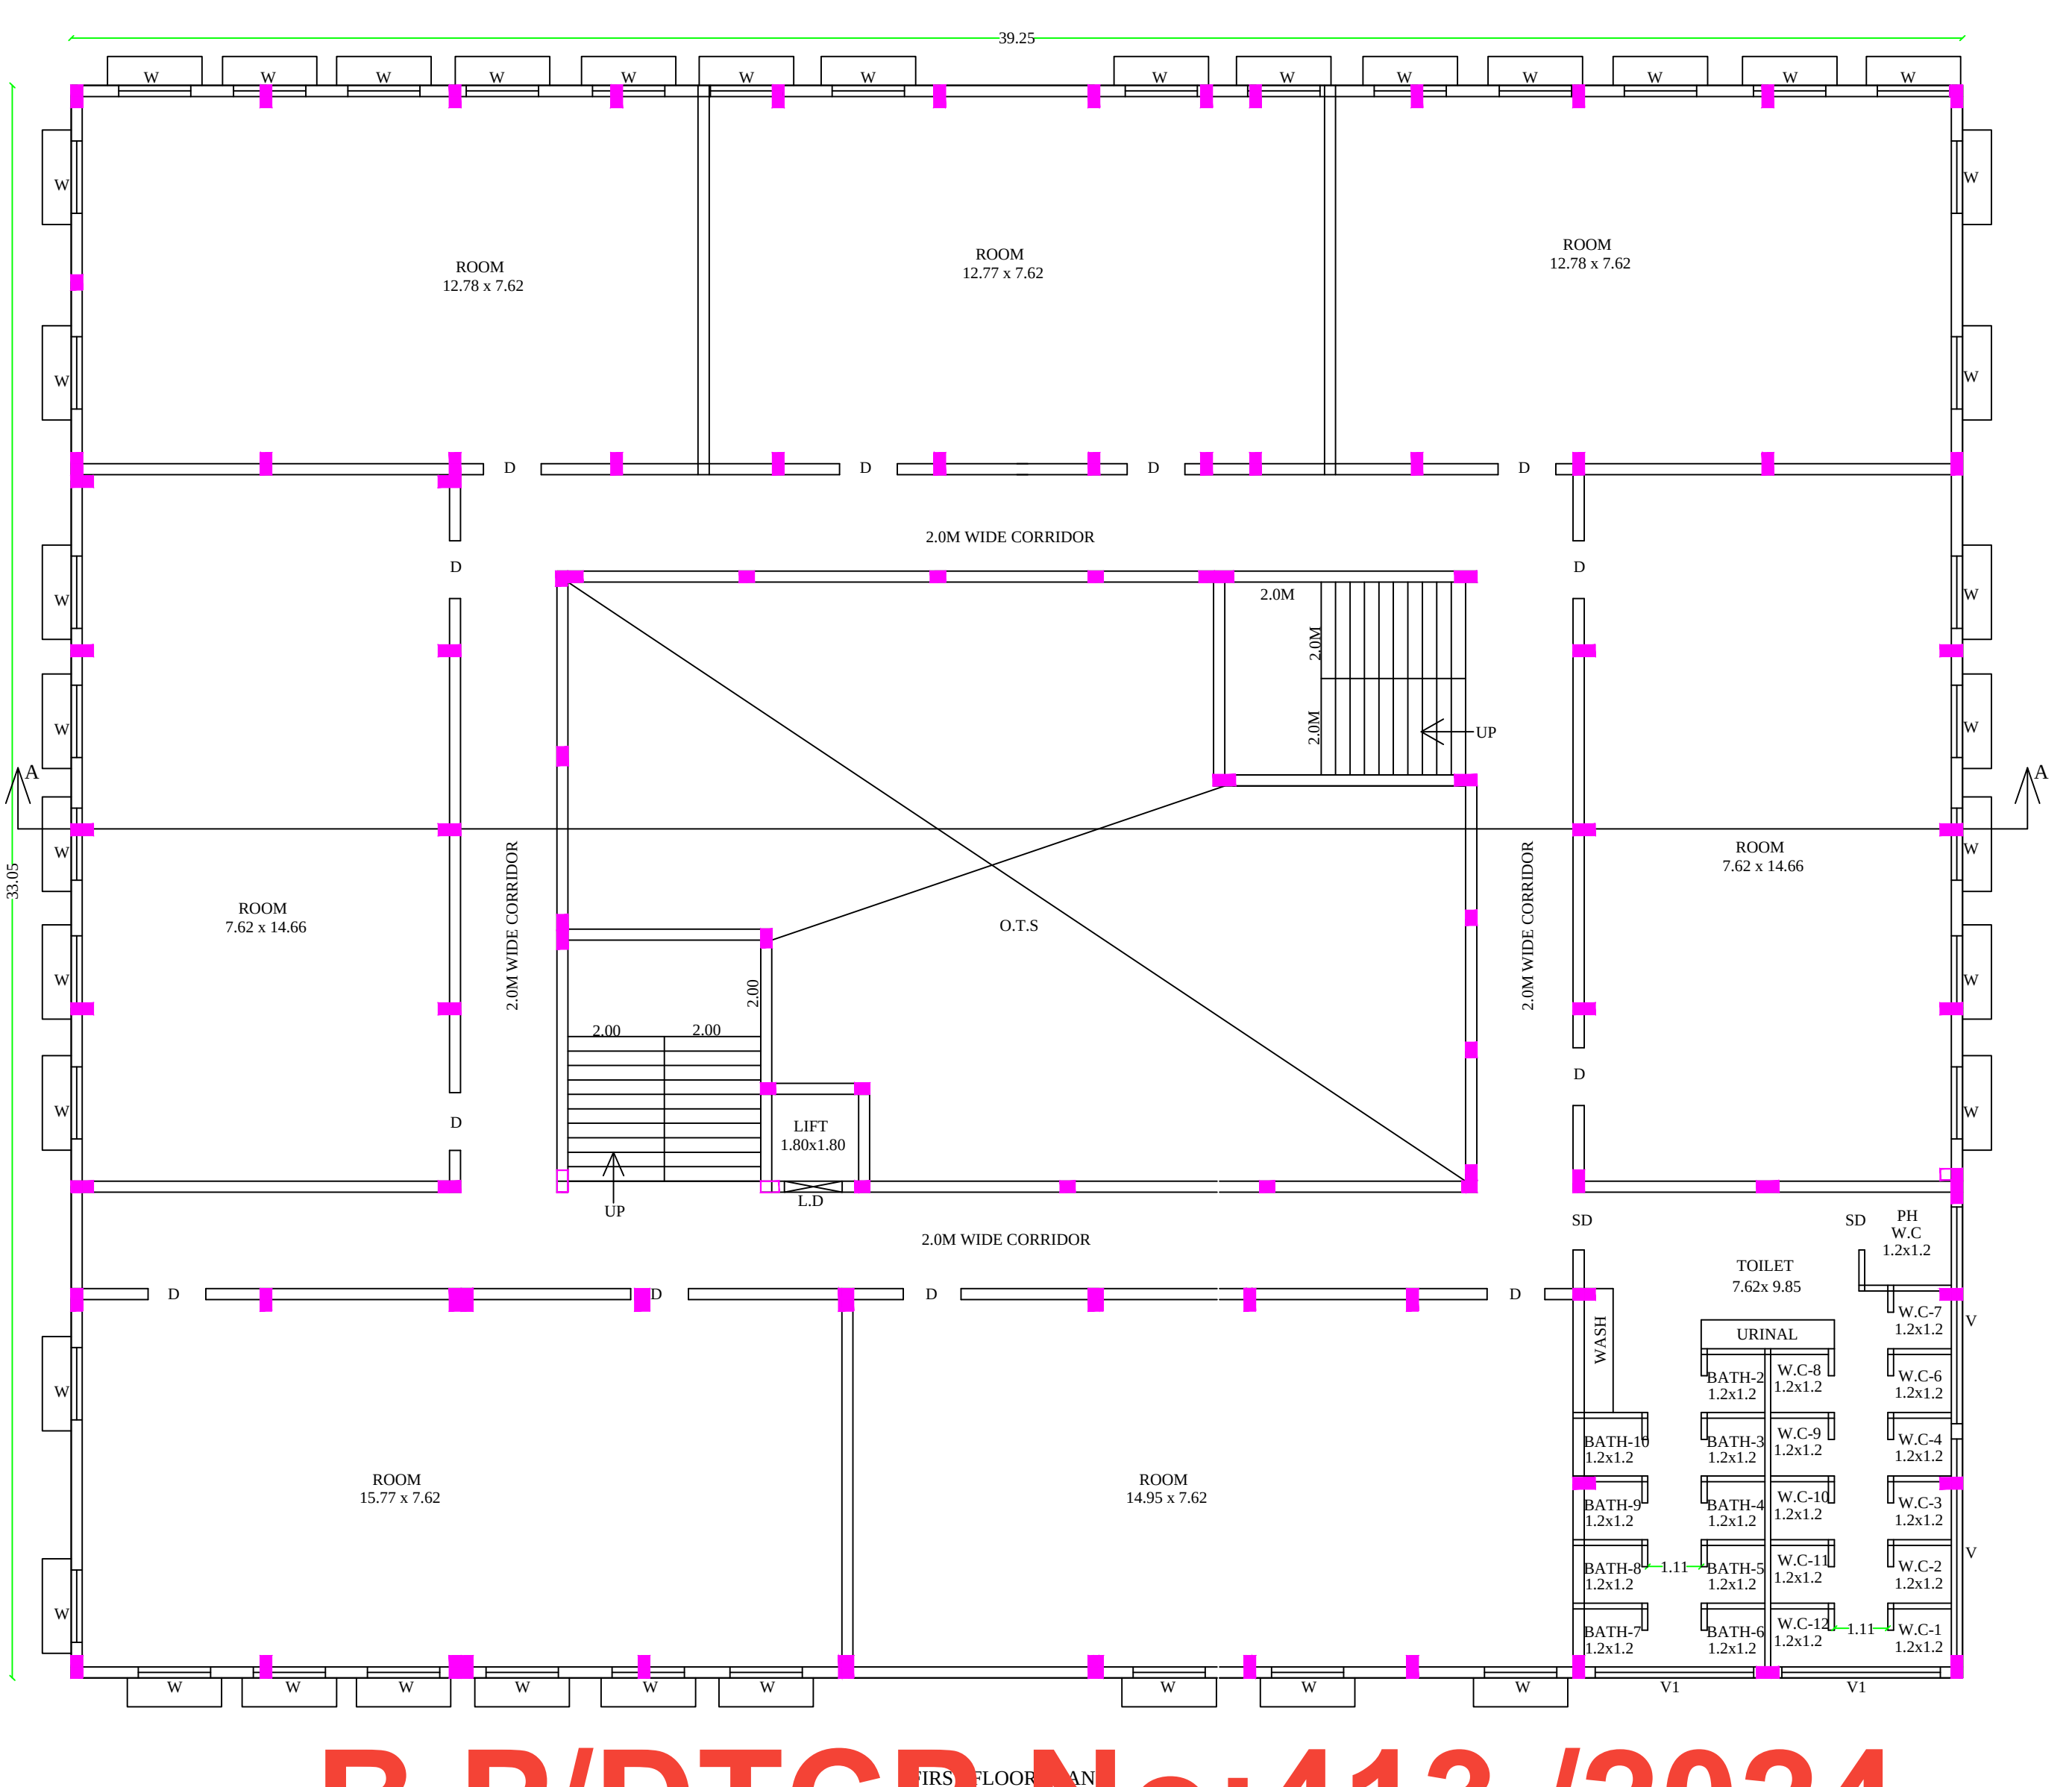
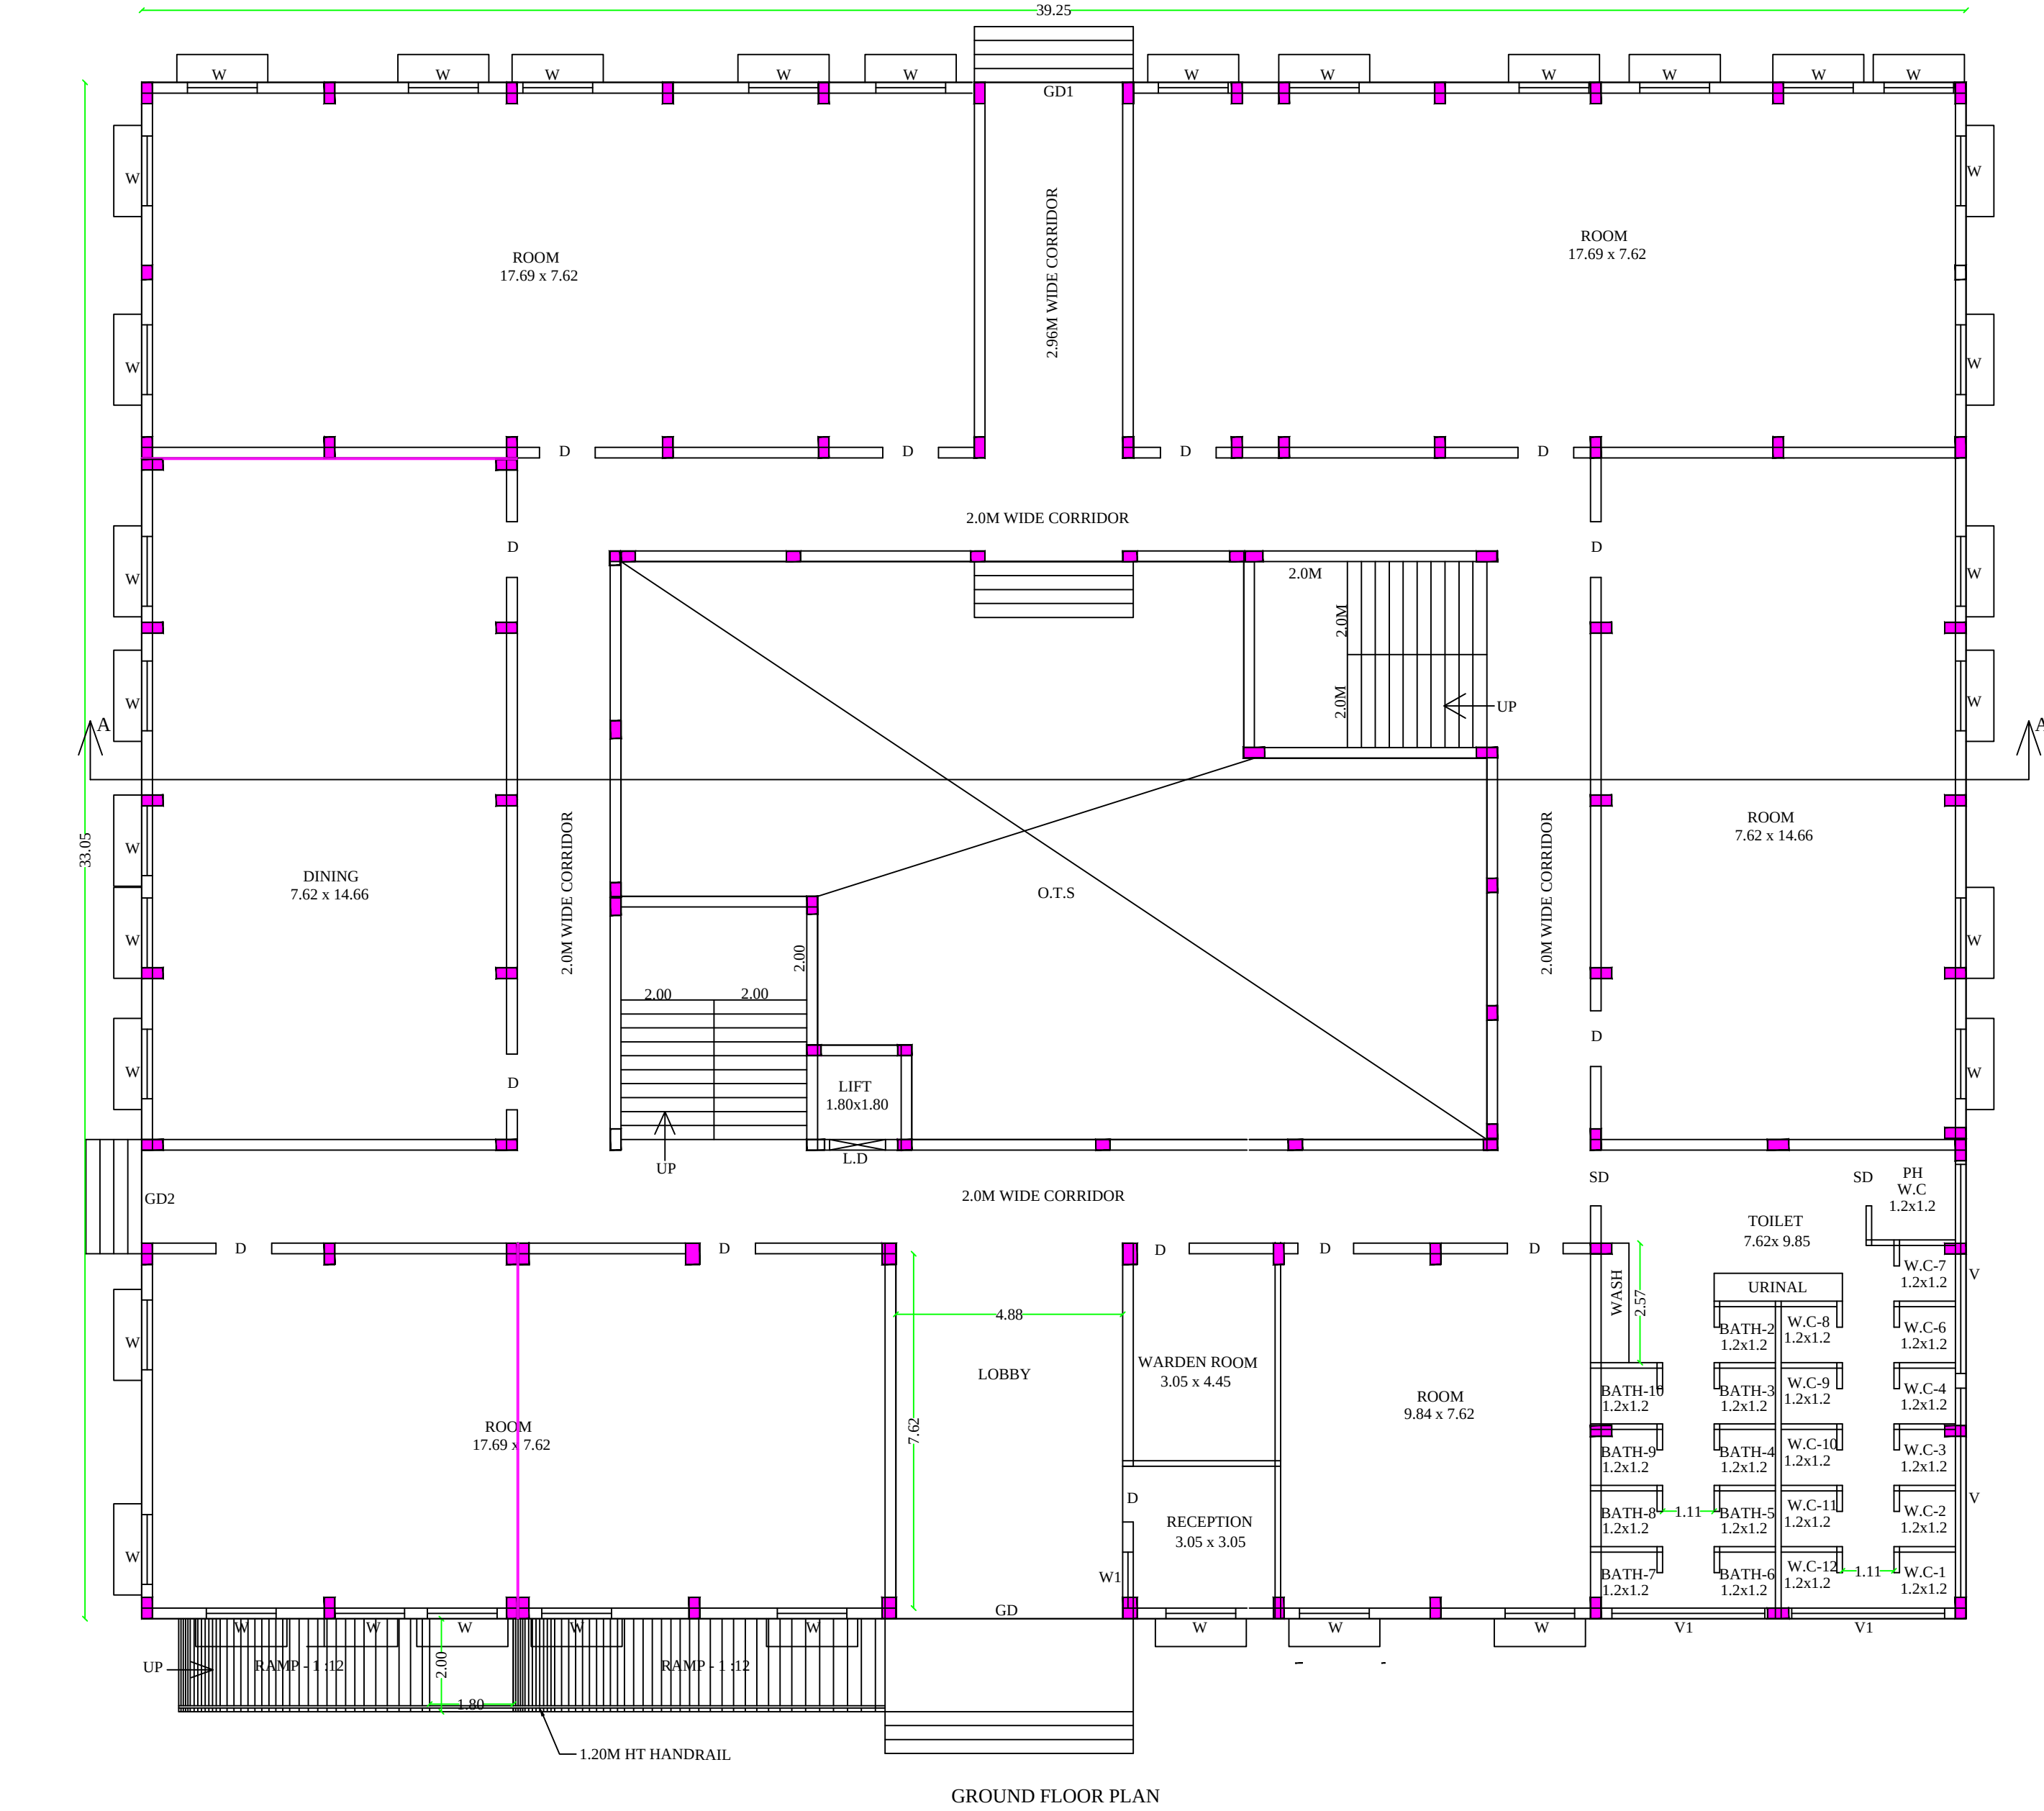
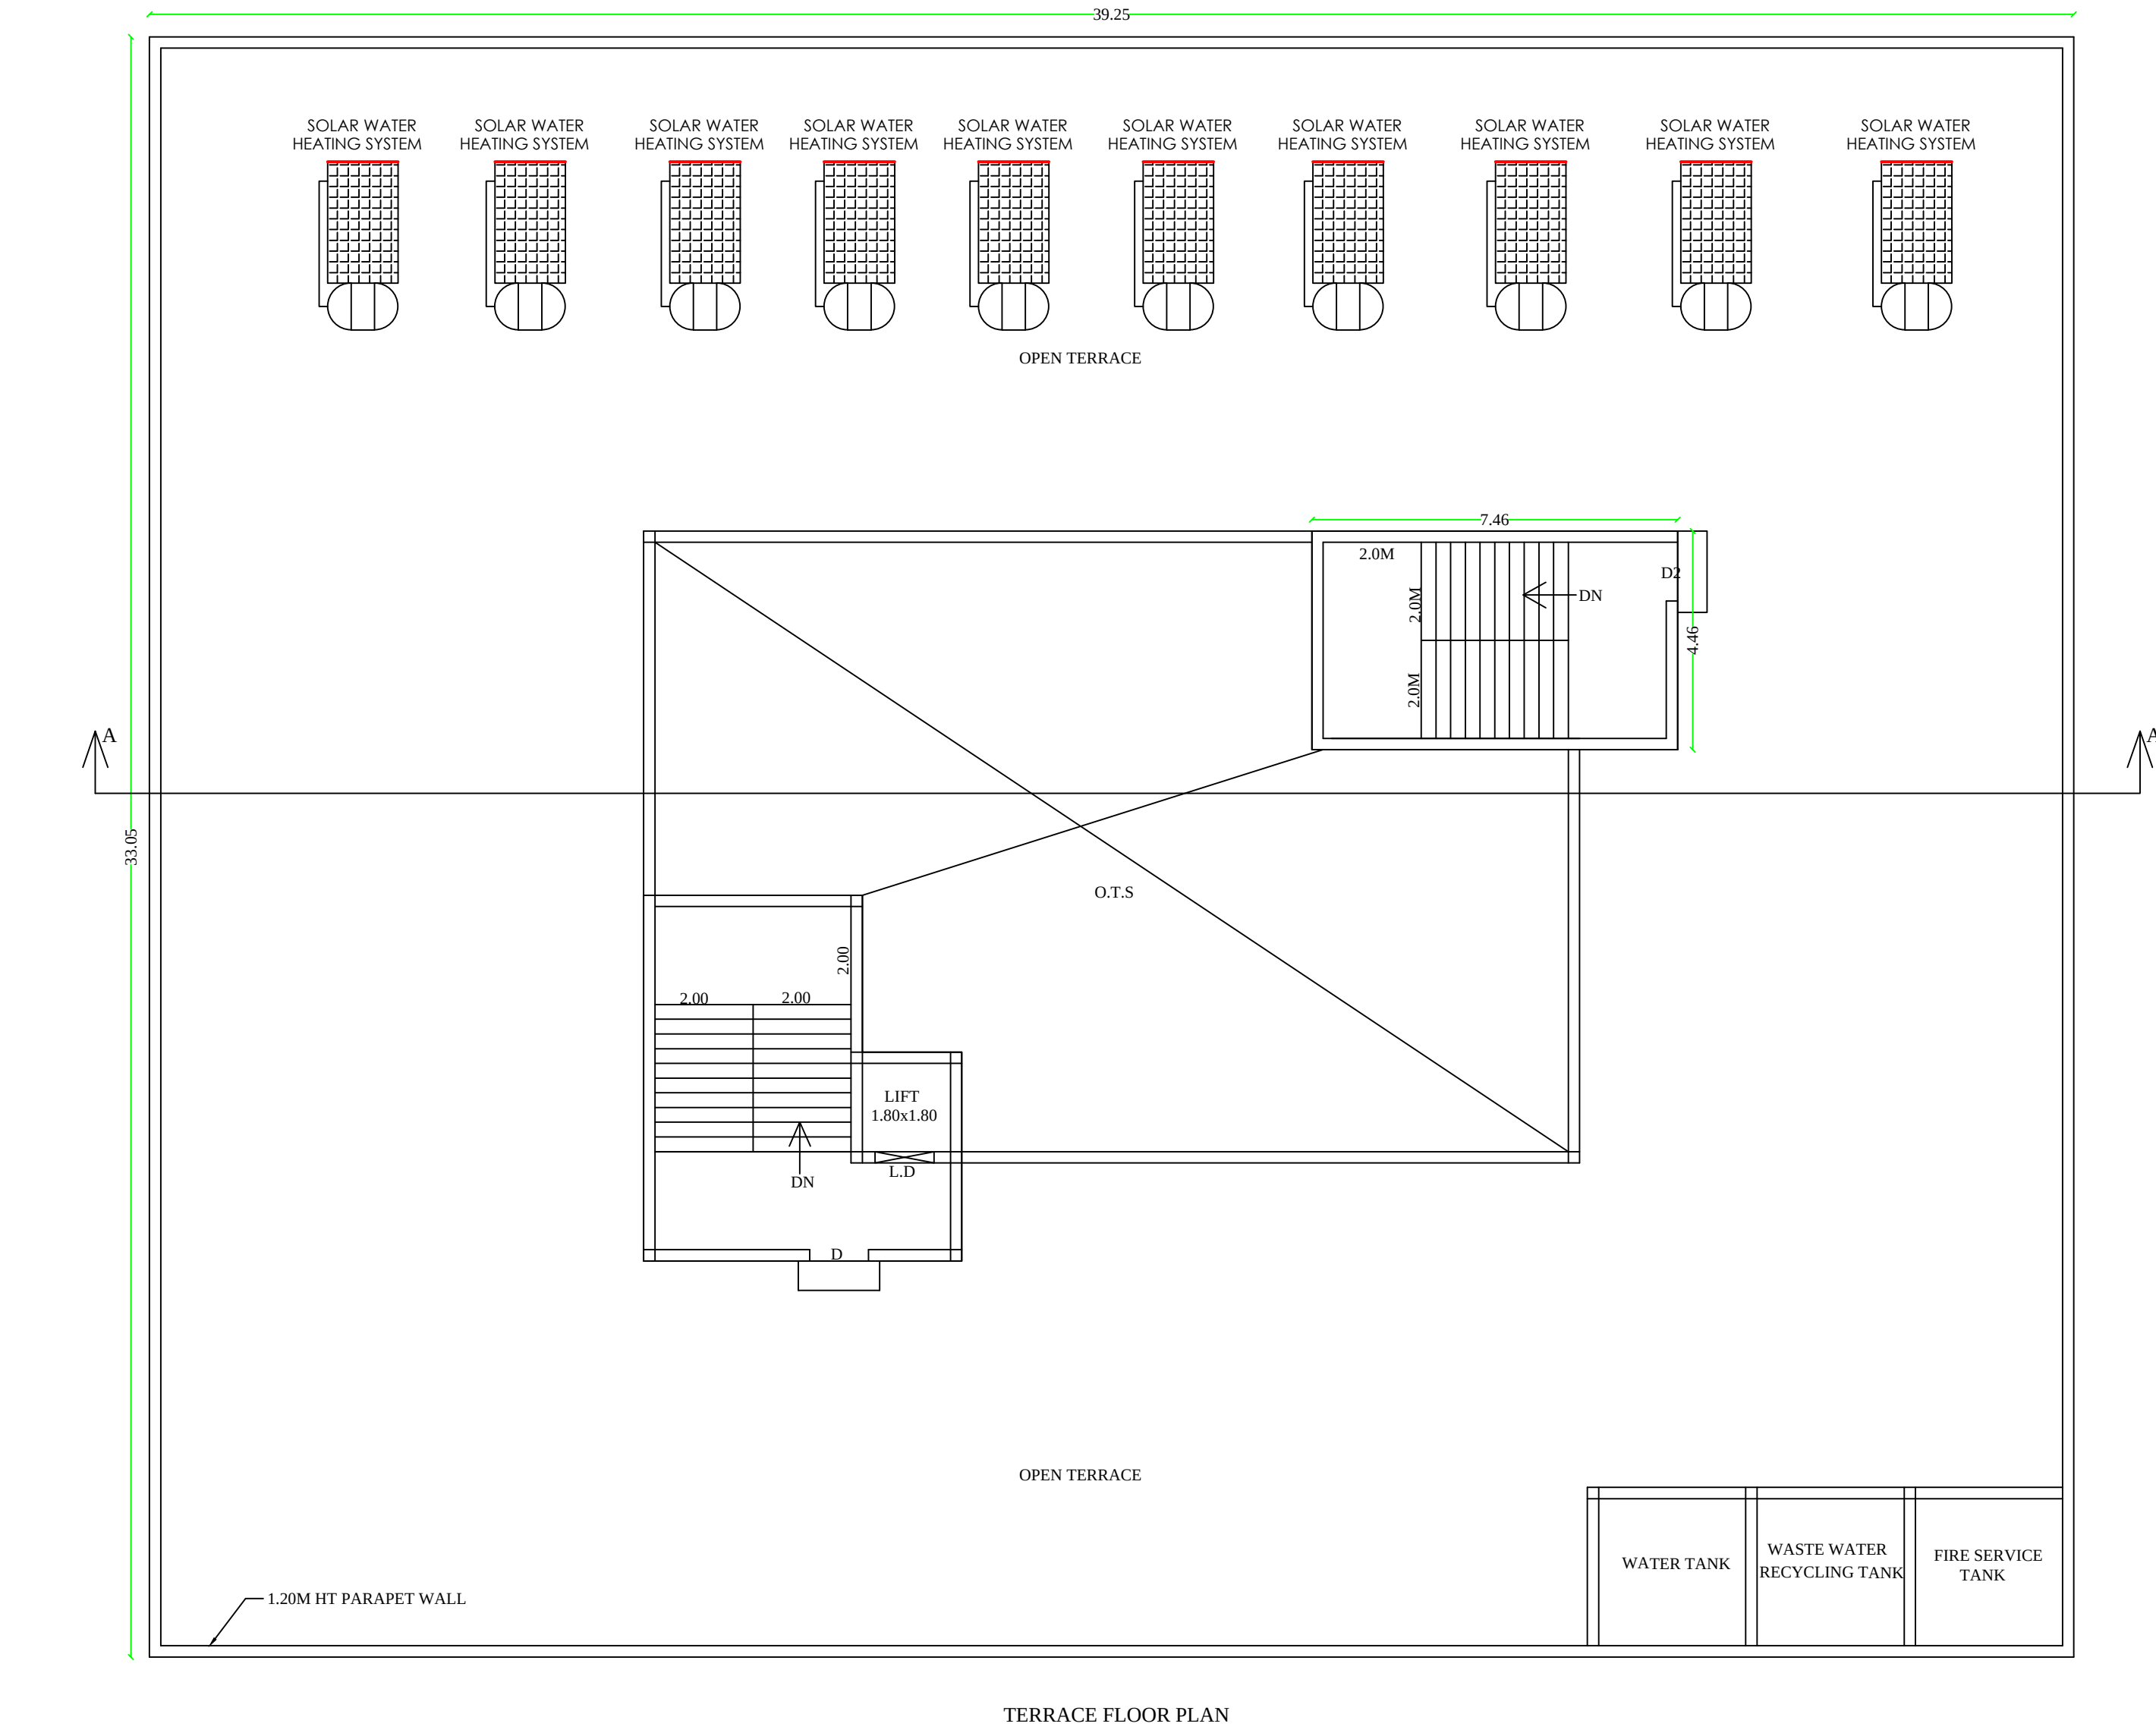


PLAN SHOWING THE EXISTING AND PROPOSED CONSTRUCTION OF "GLOBAL INTERNATIONAL SCHOOL HOSTEL BUILDING "(Run by Sri Selva Ganapathy Educational And Social Service Trust) BUILDING IN R.S NO :43/1A,44/1A,44/1B,44/2A, 44/2B AT M. KOVILPATTI ,MURAIYUR VILLAGE, SINGAMPUNARI TALUK, SIVAGANGAI DISTRICT.

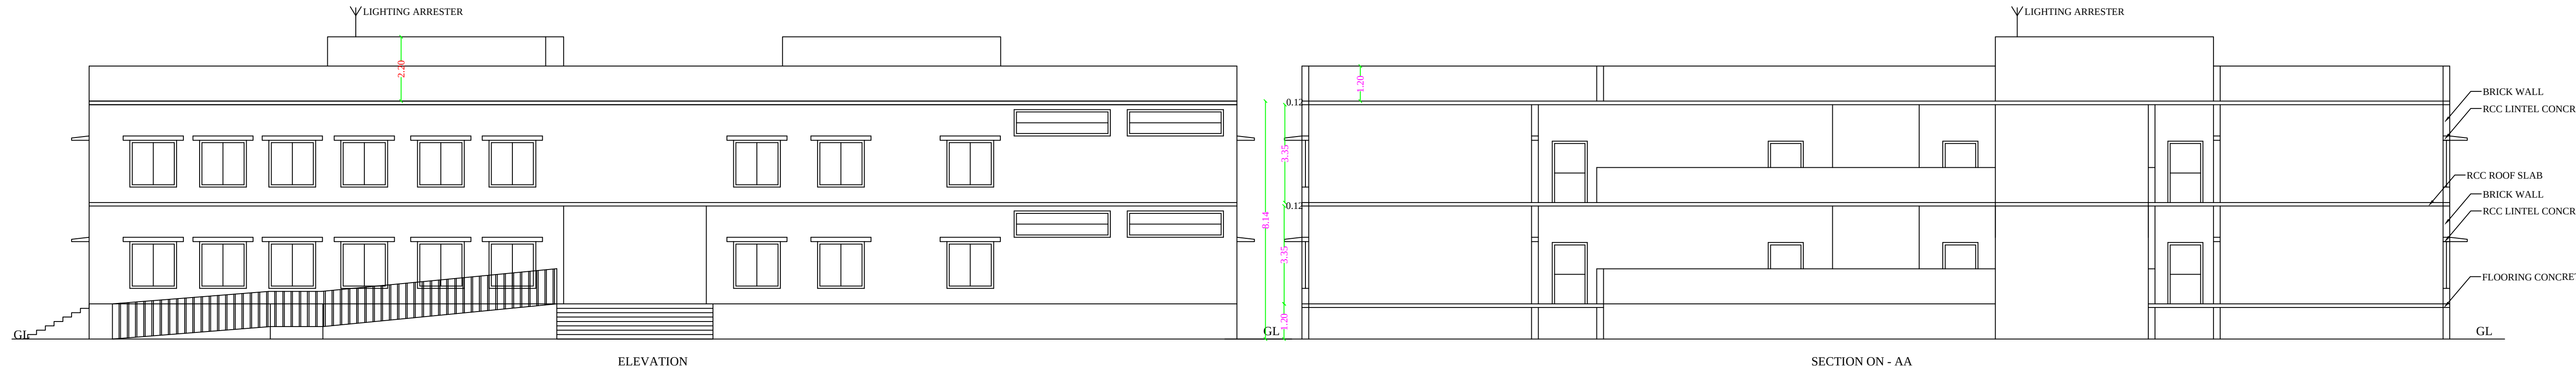

SHEET NO - 1

JOINERY DETAILS

GD	GRILL DOOR	4.88 x 2.10
GD1	GRILL DOOR	2.96 x 2.10
GD2	GRILL DOOR	2.00 x 2.10
D	DOOR	1.22 x 2.10
D1	DOOR - 1	0.76 x 2.10
D2	DOOR - 2	1.22 x 2.00
S.D	SLIDING DOOR	1.22 x 2.10
W	WINDOW	1.60 x 1.60
V	VENTILATOR	4.50 x 0.60

Descriptions	Non FSI (Sq.M)	FSI (Sq.M)	Total Area (Sq.M)
Area of the Ground Floor		1114.01	1114.01
Area of the First Floor		1114.01	1114.01
Area of Terrace Floor	75.19		75.19
Total Area	75.19	2193.38	2268.57

OFFICE USE



B.P/DTCP No:413 /2024.

STRUCTURAL ENGINEER


For SRI SELVAGANAPATHY
EDUCATIONAL AND SOCIAL SERVICE TRUST
President

APPLICANT

E. K. BABU, B.E.,
PLAN CENT - 2
Registration No: RE 0182019 (Grade-1)
18th, Maduraiyur Street, Velupattinam,
K. Manathapuram - 625 604,
Ph: 8220046443, 9786945414

ENGINEER

SITE PLAN SHOWING THE EXISTING AND PROPOSED CONSTRUCTION OF "GLOBAL INTERNATIONAL SCHOOL HOSTEL BUILDING "(Run by Sri Selva Ganapathy Educational And Social Service Trust) BUILDING IN R.S NO :43/1A,44/1A,44/1B,44/2A, 44/2B AT M. KOVILPATTI ,MURAIYUR VILLAGE, SINGAMPUNARI TALUK, SIVAGANGAI DISTRICT.

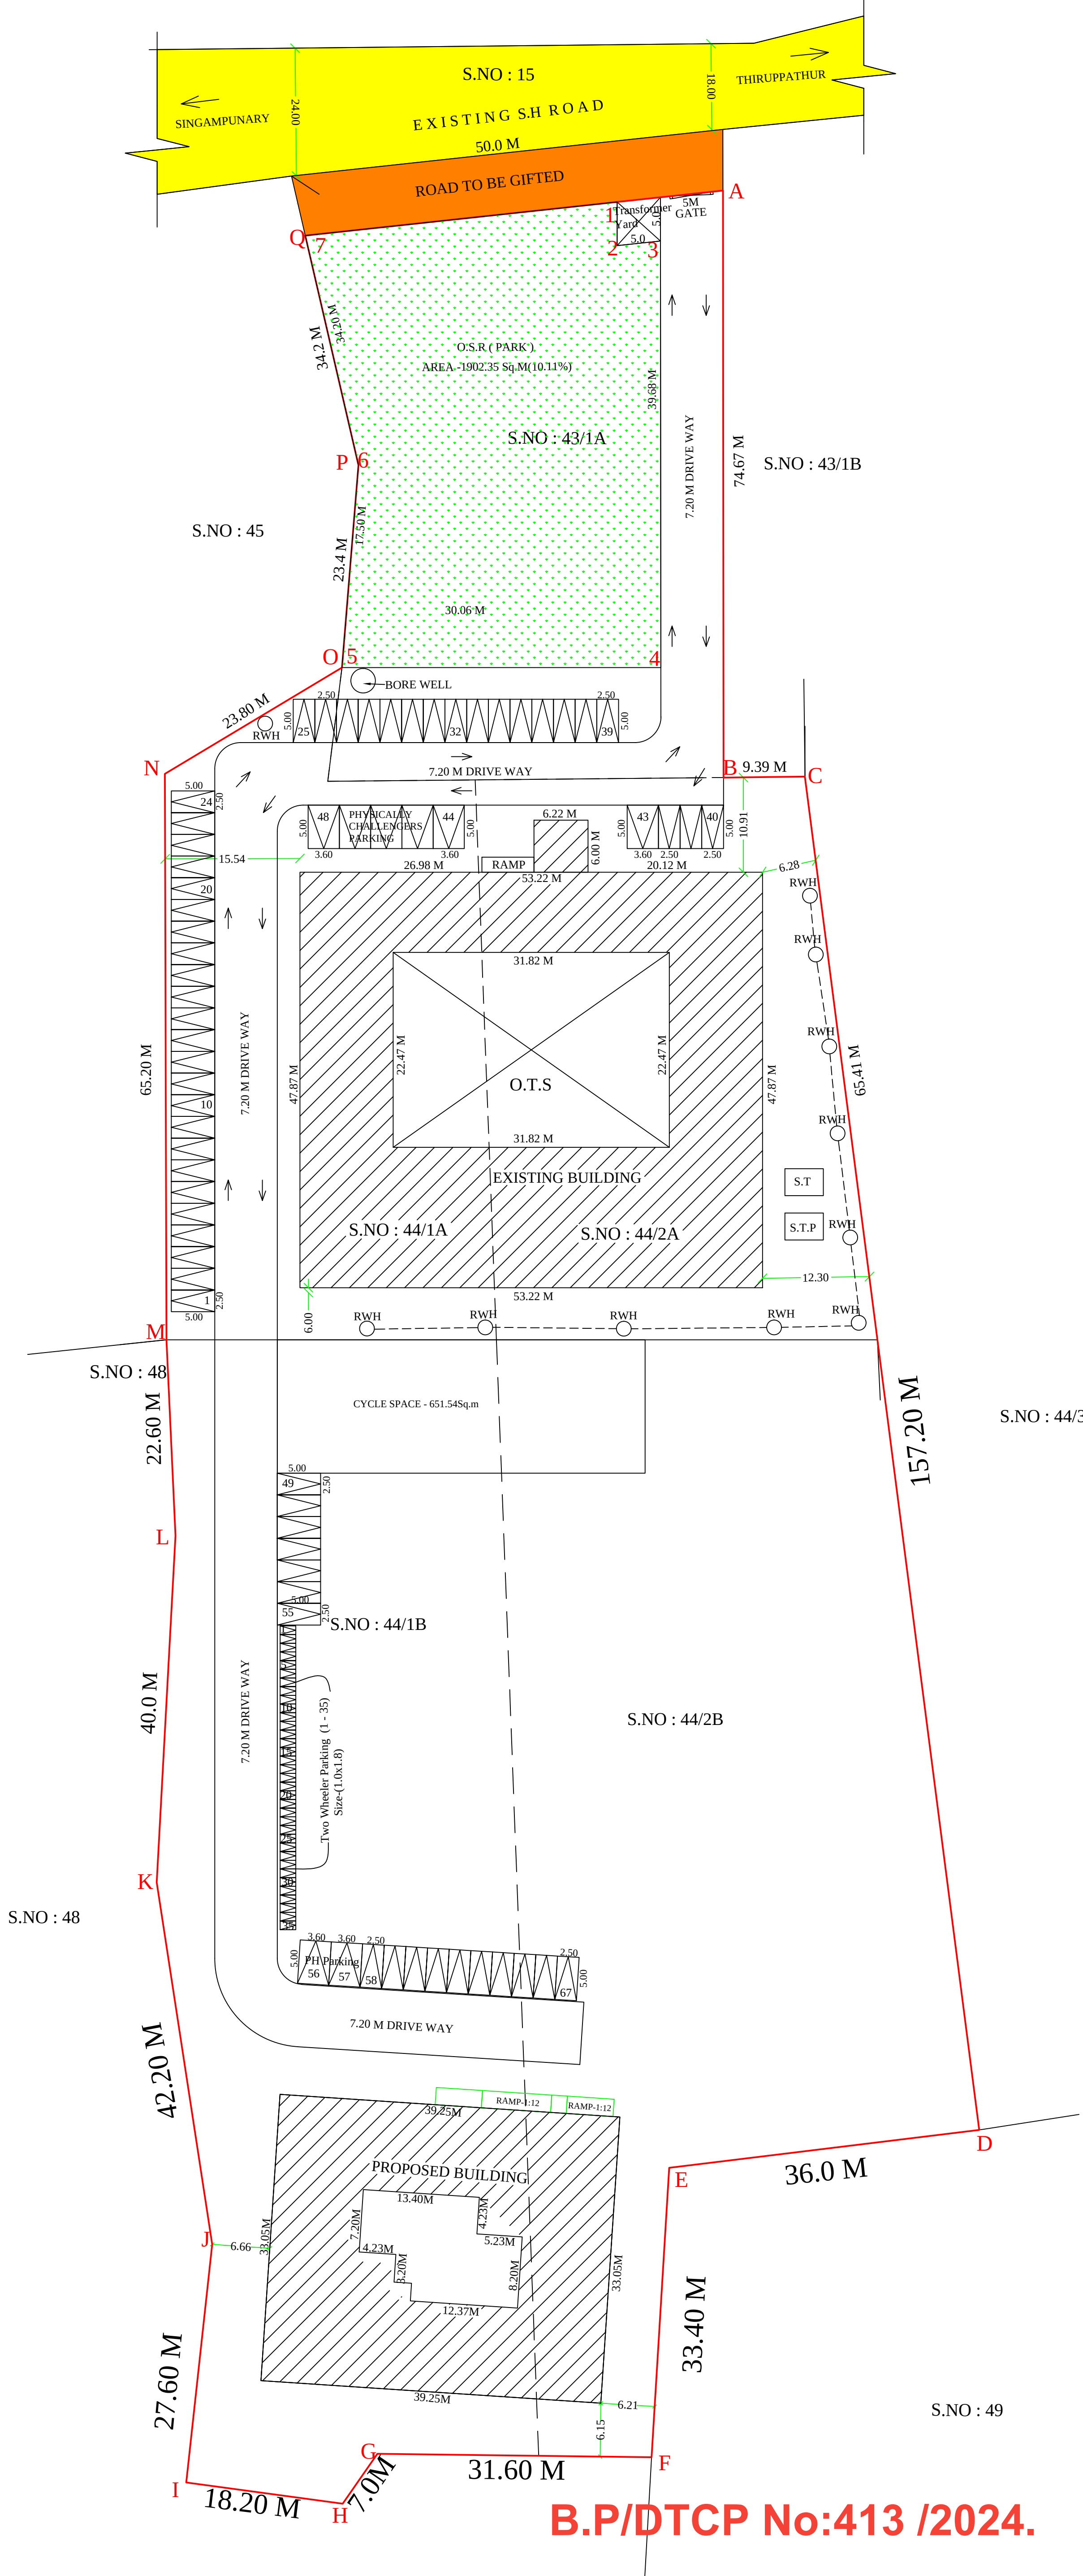

SITE AREA DETAILS

R.S NO : 43/1A - 3250.00 Sq.M

R.S NO : 44/1A - 2500.00 Sq.M

R.S NO : 44/1B - 5250.00 Sq.M

R.S NO : 44/2A - 2650.00 Sq.M

R.S NO : 44/2B - 5150.00 Sq.M

TOTAL - 18800.00 Sq.M

SHEET NO : 2



EXISTING BUILDING APPROVED NO:29/2015 Dt:18.8.2015

EXISTING BUILDING APPROVED AREA DETAILS:

Descriptions	Non FSI (Sq.M)	FSI (Sq.M)	Total Area (Sq.M)
Area of the Ground Floor		1873.07	1873.07
Area of the First Floor		1837.43	1837.43
Area of the Second Floor		1837.43	1837.43
Area of Terrace Floor	97.50		97.50
Total Area	97.50	5547.93	5645.43

PROPOSED AREA DETAILS:

Descriptions	Non FSI (Sq.M)	FSI (Sq.M)	Total Area (Sq.M)
Area of the Ground Floor		1114.01	1114.01
Area of the First Floor		1114.01	1114.01
Area of the Second Floor		1114.01	1114.01
Area of Terrace Floor	75.19		75.19
Total Area	75.19	3342.03	3417.22

EXISTING AND PROPOSED AREA DETAILS:

Descriptions	Non FSI (Sq.M)	FSI (Sq.M)	Total Area (Sq.M)
Total Existing Building Area	97.50	5547.93	5645.43
Total Proposed Building Area	75.19	3342.03	3417.22
Total Area	172.69	8889.96	9062.65

$$\text{PLOT COVERAGE} = \frac{2987.08}{18800.00} \times 100 = 15.88\%$$

$$\text{FLOOR SPACE INDEX} = \frac{8889.96}{18800.00} = 0.47$$

O.S.R (PARK) AREA PROVIDED - 1902.35Sq.m (10.11%)

No. of Car Parking Provided - 67 Nos
(Including 8 Nos Physically Challengers Parking)
No. of Two Wheeler Parking Provided - 35 Nos

Er.C.KARTHIK, M.Tech (Structure) ,MNE.,
REG. STRUCTURAL ENG. Gr(1) - SE.06/2022
PRO DESIGNA CONSULTANTS
TALLAKULAM, MADURAI-2.
PH: 9944489969

STRUCTURAL ENGINEER

APPLICANT

ENGINEER


E. T. BABU, B.E.,
PLAN CENT:-
Registration No: RE 016/2019 (Grade-1)
39/1, Maduraiyar Street, Velipattinam,
Ramanathapuram - 623 504.
Ph: 8220044943, 9786943414