



PLAN SHOWING THE PROPOSED ADDITIONAL CONSTRUCTION OF R.C.C. ROOF RESIDENTIAL BUILDING GROUND FLOOR AT DOOR NO.2/1/2A STREET -1, (KANDANUR ROAD), WARD NO.4, SY.NO.683/33, PUNJAI NO.36, PATTa NO.106, BLOCK NO.2, " KOTTAIYUR NATTAR LAYOUT" IN KOTTAIYUR VILLAGE AND GROUP, KOTTAIYUR TOWN PANCHAYAT, KARAİKUDI TALUK,SIVAGANGAI DISTRICT, TAMILNADU.









SCALE : 1:100

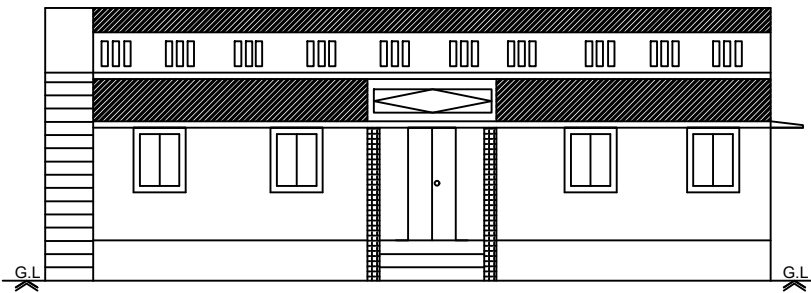

Front Elevation

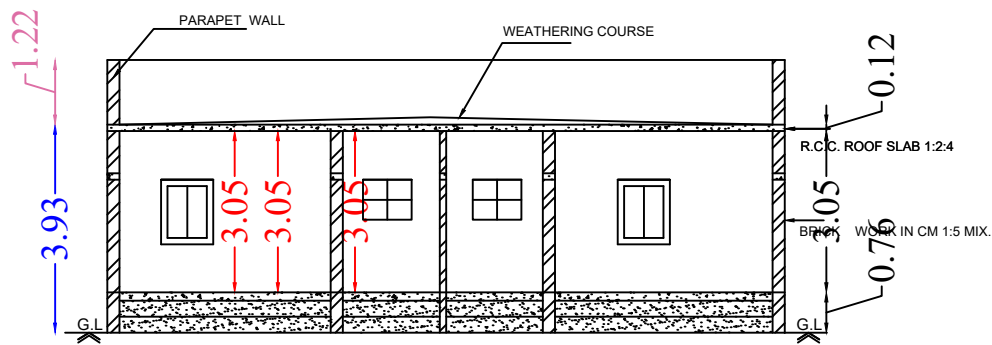

Section on-"AA"

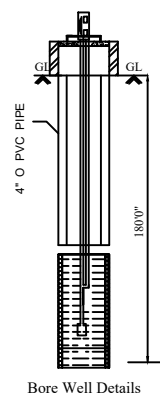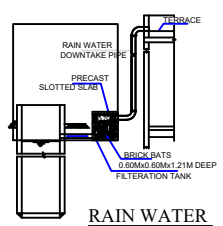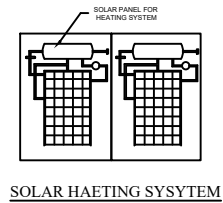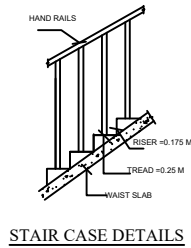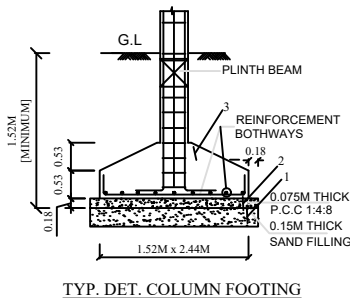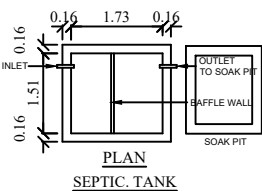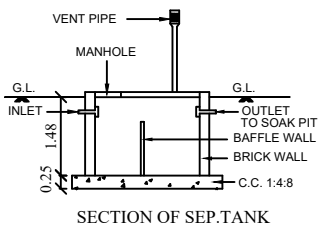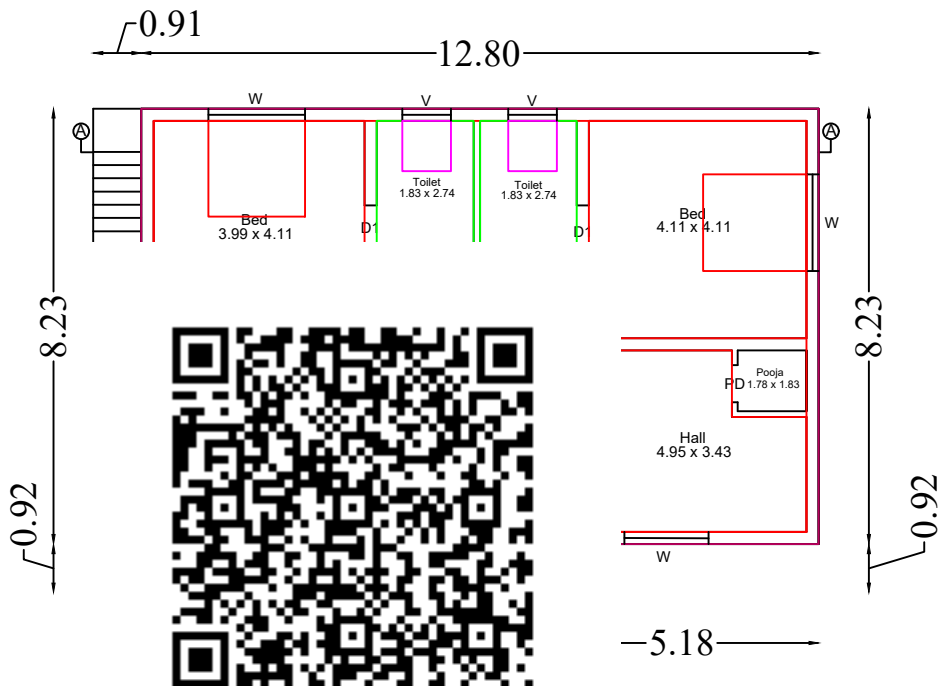

LEGEND	FEET	METRE
RD, D DOOR	3'0"x7'0"	0.92x2.13
MD MAIN DOOR	3'6"x7'0"	1.10x2.13
D1 DOOR	2'6"x7'0"	0.76x2.13
AO ARCH OPEN	3'0"x7'0"	0.92x2.13
W WINDOW	5'0"x4'6"	1.52x1.37
V VENTILATOR	3'0"x2'0"	0.91x0.60
AREA DETAILS	SQ.FT.	SQ.M.
As Per Document	7840.80	728.43
As Per Patta	7840.80	728.43
As Per Site	7840.80	728.43
PLINTH AREA DETAILS		
Existing Building Area		
Shop Area	231.00	21.46
House Area	583.00	54.16
Proposed Building Area		
Ground Floor Area	1157.98	107.58
Open Space Area	5868.82	545.23
FSI DETAILS	PROPOSED	PERMISSIBLE
Total Plinth Area Plot Area 107.58 728.43	0.15	2

OWNER'S NAME & SIGN:-

C.vi2

Mr.C.VIJAYAN
S/o : Mr.CHINNAPPA

ENGINEER:-



S. Dinesh
Er. S. DINESH, B.E.,M.E(Str),M.Sc(Val),
Govt. Registered Engineer
DTCP Sivagangai, Municipality Karaikudi
Reg. No.RE.1/2023.SVG.20/23, Reg.No.111/LS/2022/00003
VIP CONSTRUCTION
Senthilvelan Complex
Prabhu Nagar, Karaikudi - 630 002
Ph:9578204390, 7867987999

PLANED BY:-



VIP CONSTRUCTION
GOVT.REG.NO.TN-21-0035710
Senthilvelan Complex
Prabhu Nagar, Karaikudi
Sivagangai District, Tamilnadu-630 002
Ph:9578204390, 7867987999

PLAN SHOWING THE PROPOSED ADDITIONAL CONSTRUCTION OF R.C.C. ROOF RESIDENTIAL BUILDING GROUND FLOOR AT DOOR NO.2/1/2A STREET -1, (KANDANUR ROAD), WARD NO.4, SY.NO.683/33, PUNJAI NO.36, PATTA NO.106, BLOCK NO.2, " KOTTAIYUR NATTAR LAYOUT" IN KOTTAIYUR VILLAGE AND GROUP, KOTTAIYUR TOWN PANCHAYAT, KARAIKUDI TALUK, SIVAGANGAI DISTRICT, TAMILNADU.

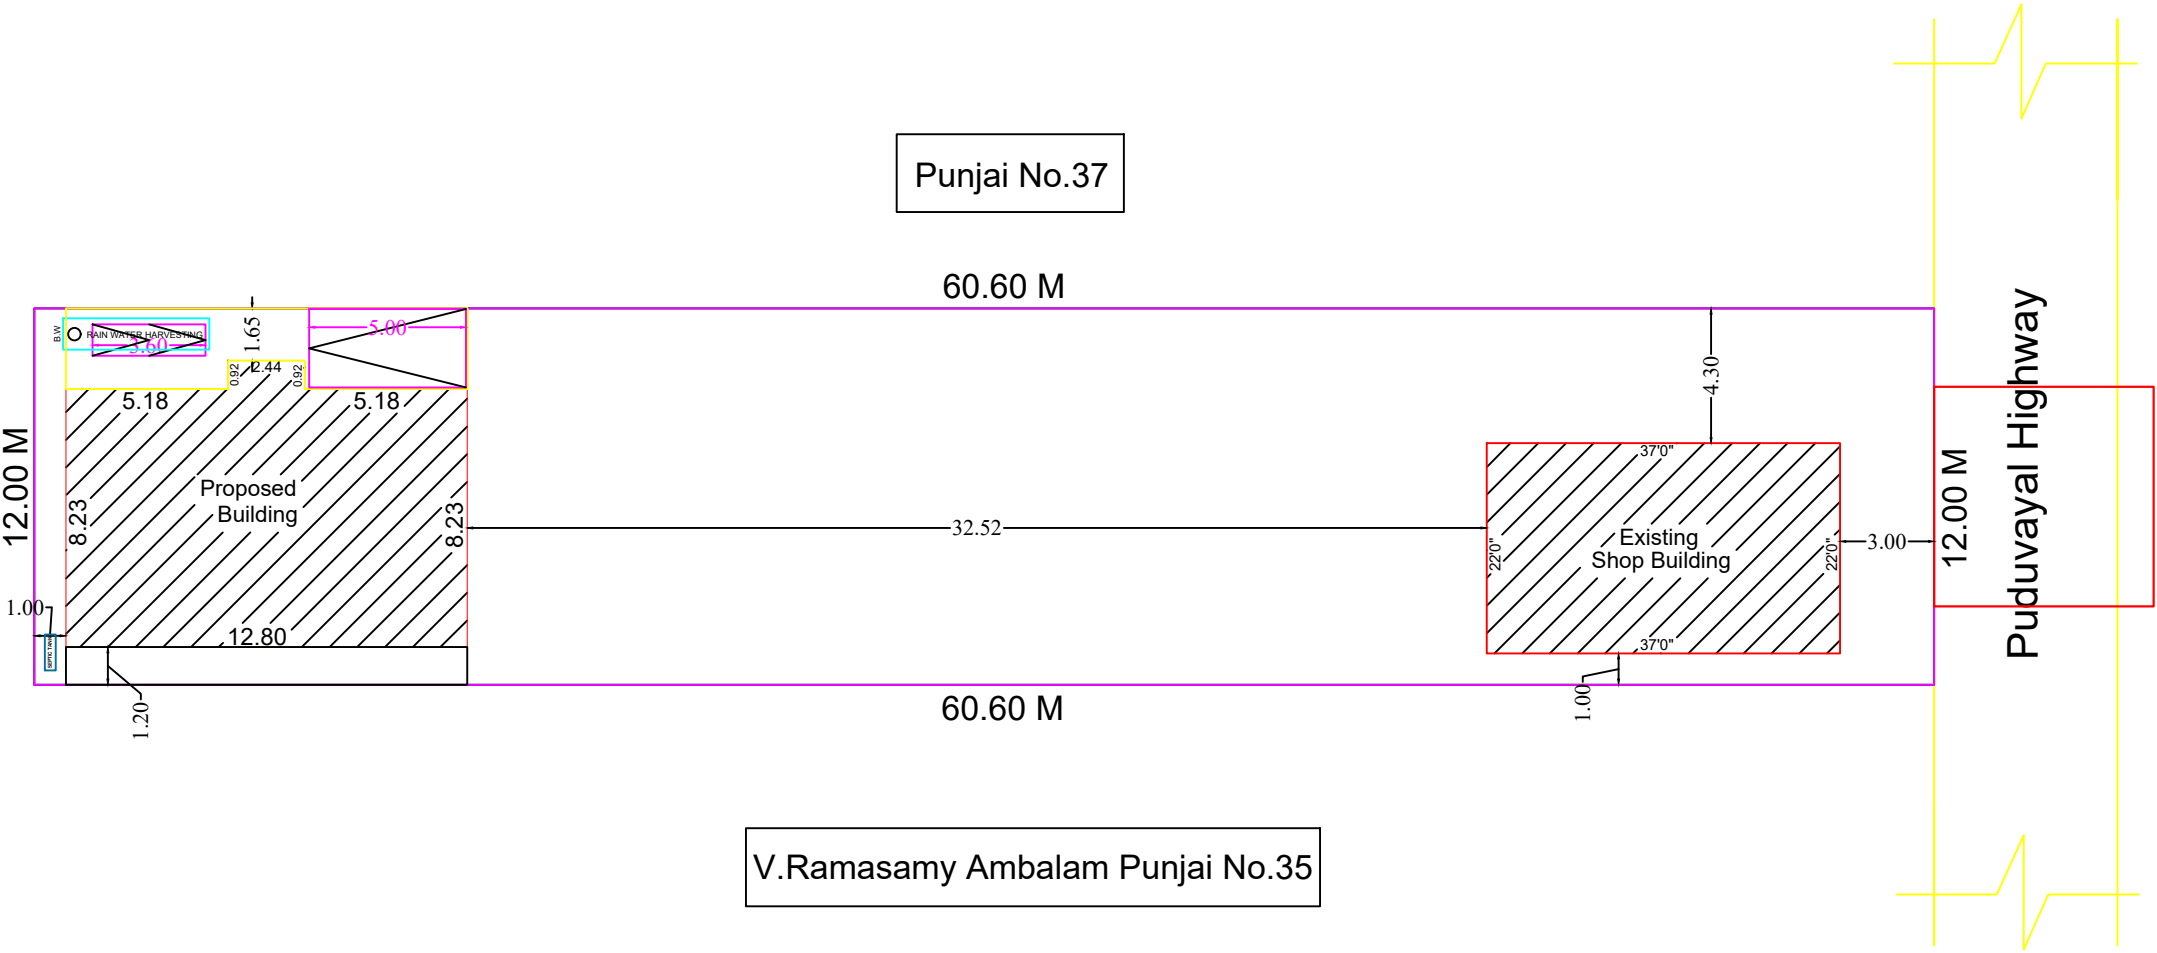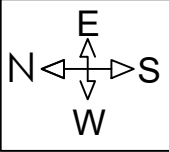

LEGEND	FEET	METRE
RD, D DOOR	3'0"x7'0"	0.92x2.13
MD MAIN DOOR	3'6"x7'0"	1.10x2.13
D1 DOOR	2'6"x7'0"	0.76x2.13
AO ARCH OPEN	3'0"x7'0"	0.92x2.13
W WINDOW	5'0"x4'6"	1.52x1.37
V VENTILATOR	3'0"x2'0"	0.91x0.60

AREA DETAILS	SQ.FT.	SQ.M.
As Per Document	7840.80	728.43
As Per Patta	7840.80	728.43
As Per Site	7840.80	728.43

PLINTH AREA DETAILS		
Existing Building Area		
Shop Area	231.00	21.46
House Area	583.00	54.16
Proposed Building Area		
Ground Floor Area	1157.98	107.58
Open Space Area	5868.82	545.23

FSI DETAILS	PROPOSED	PERMISSIBLE
Total Plinth Area Plot Area	0.15	2
107.58 728.43		

OWNER'S NAME & SIGN:-

C. Vi2

Mr.C.VIJAYAN
S/o : Mr.CHINNAPPA

ENGINEER:-

S. Dinesh

Er. S. DINESH, B.E.,M.E(Str.),M.Sc(Val).,
Govt. Registered Engineer
DTCP Sivagangai, Municipality Karaikudi
Reg.No.RE.1/2023.SVG.20/23, Reg.No.111/LS/2022/00003
VIP CONSTRUCTION
Senthilvelan Complex
Prabhu Nagar, Karaikudi - 630 002
Ph:9578204390, 7867987999