



PLAN SHOWING THE PROPOSED GROUND FLOOR CONSTRUCTION OF THE R.C.C ROOF RESIDENTIAL BUILDING OF BEARING IN G.R.S.NO:385/74,SOWKATHALI STREET,ILAIYANGUDI TOWN, ILAIYANGUDI TALUK & SIVAGANGAI DISTRICT.


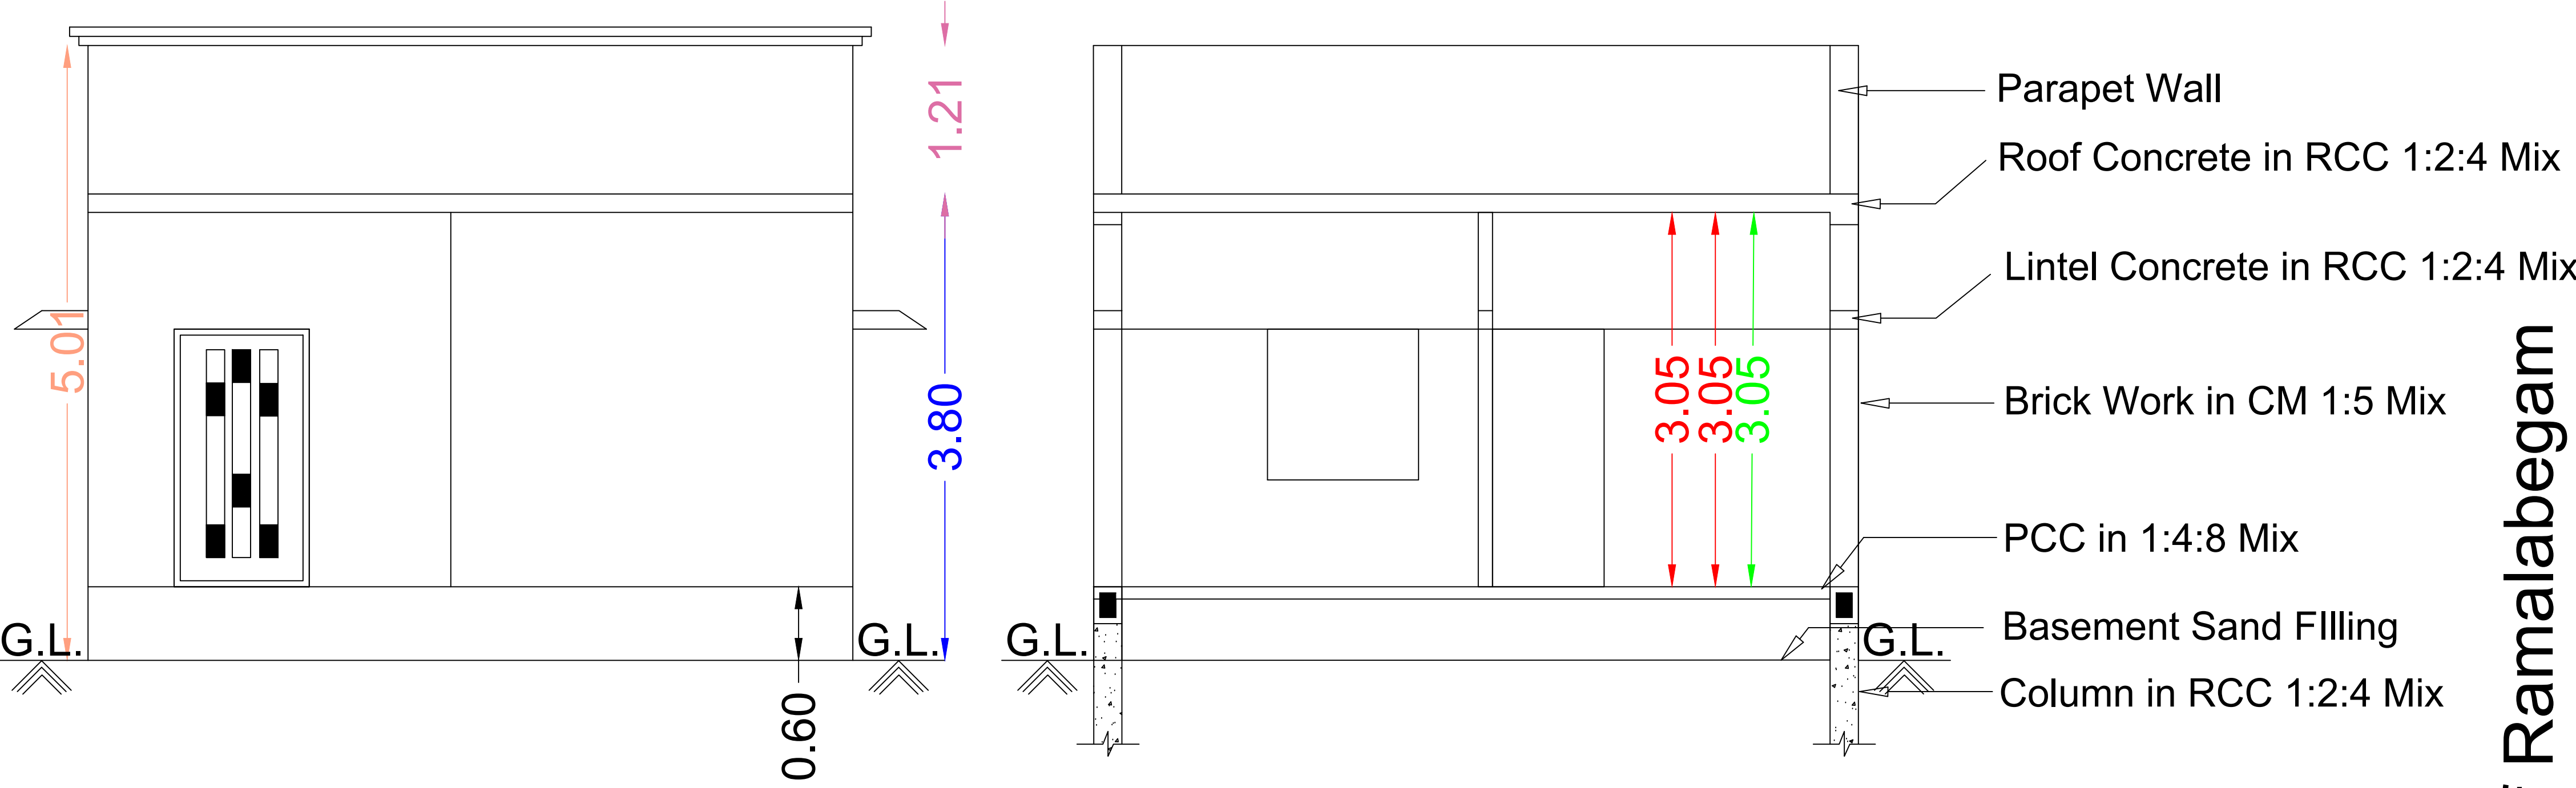


Front Elevation



Section RR

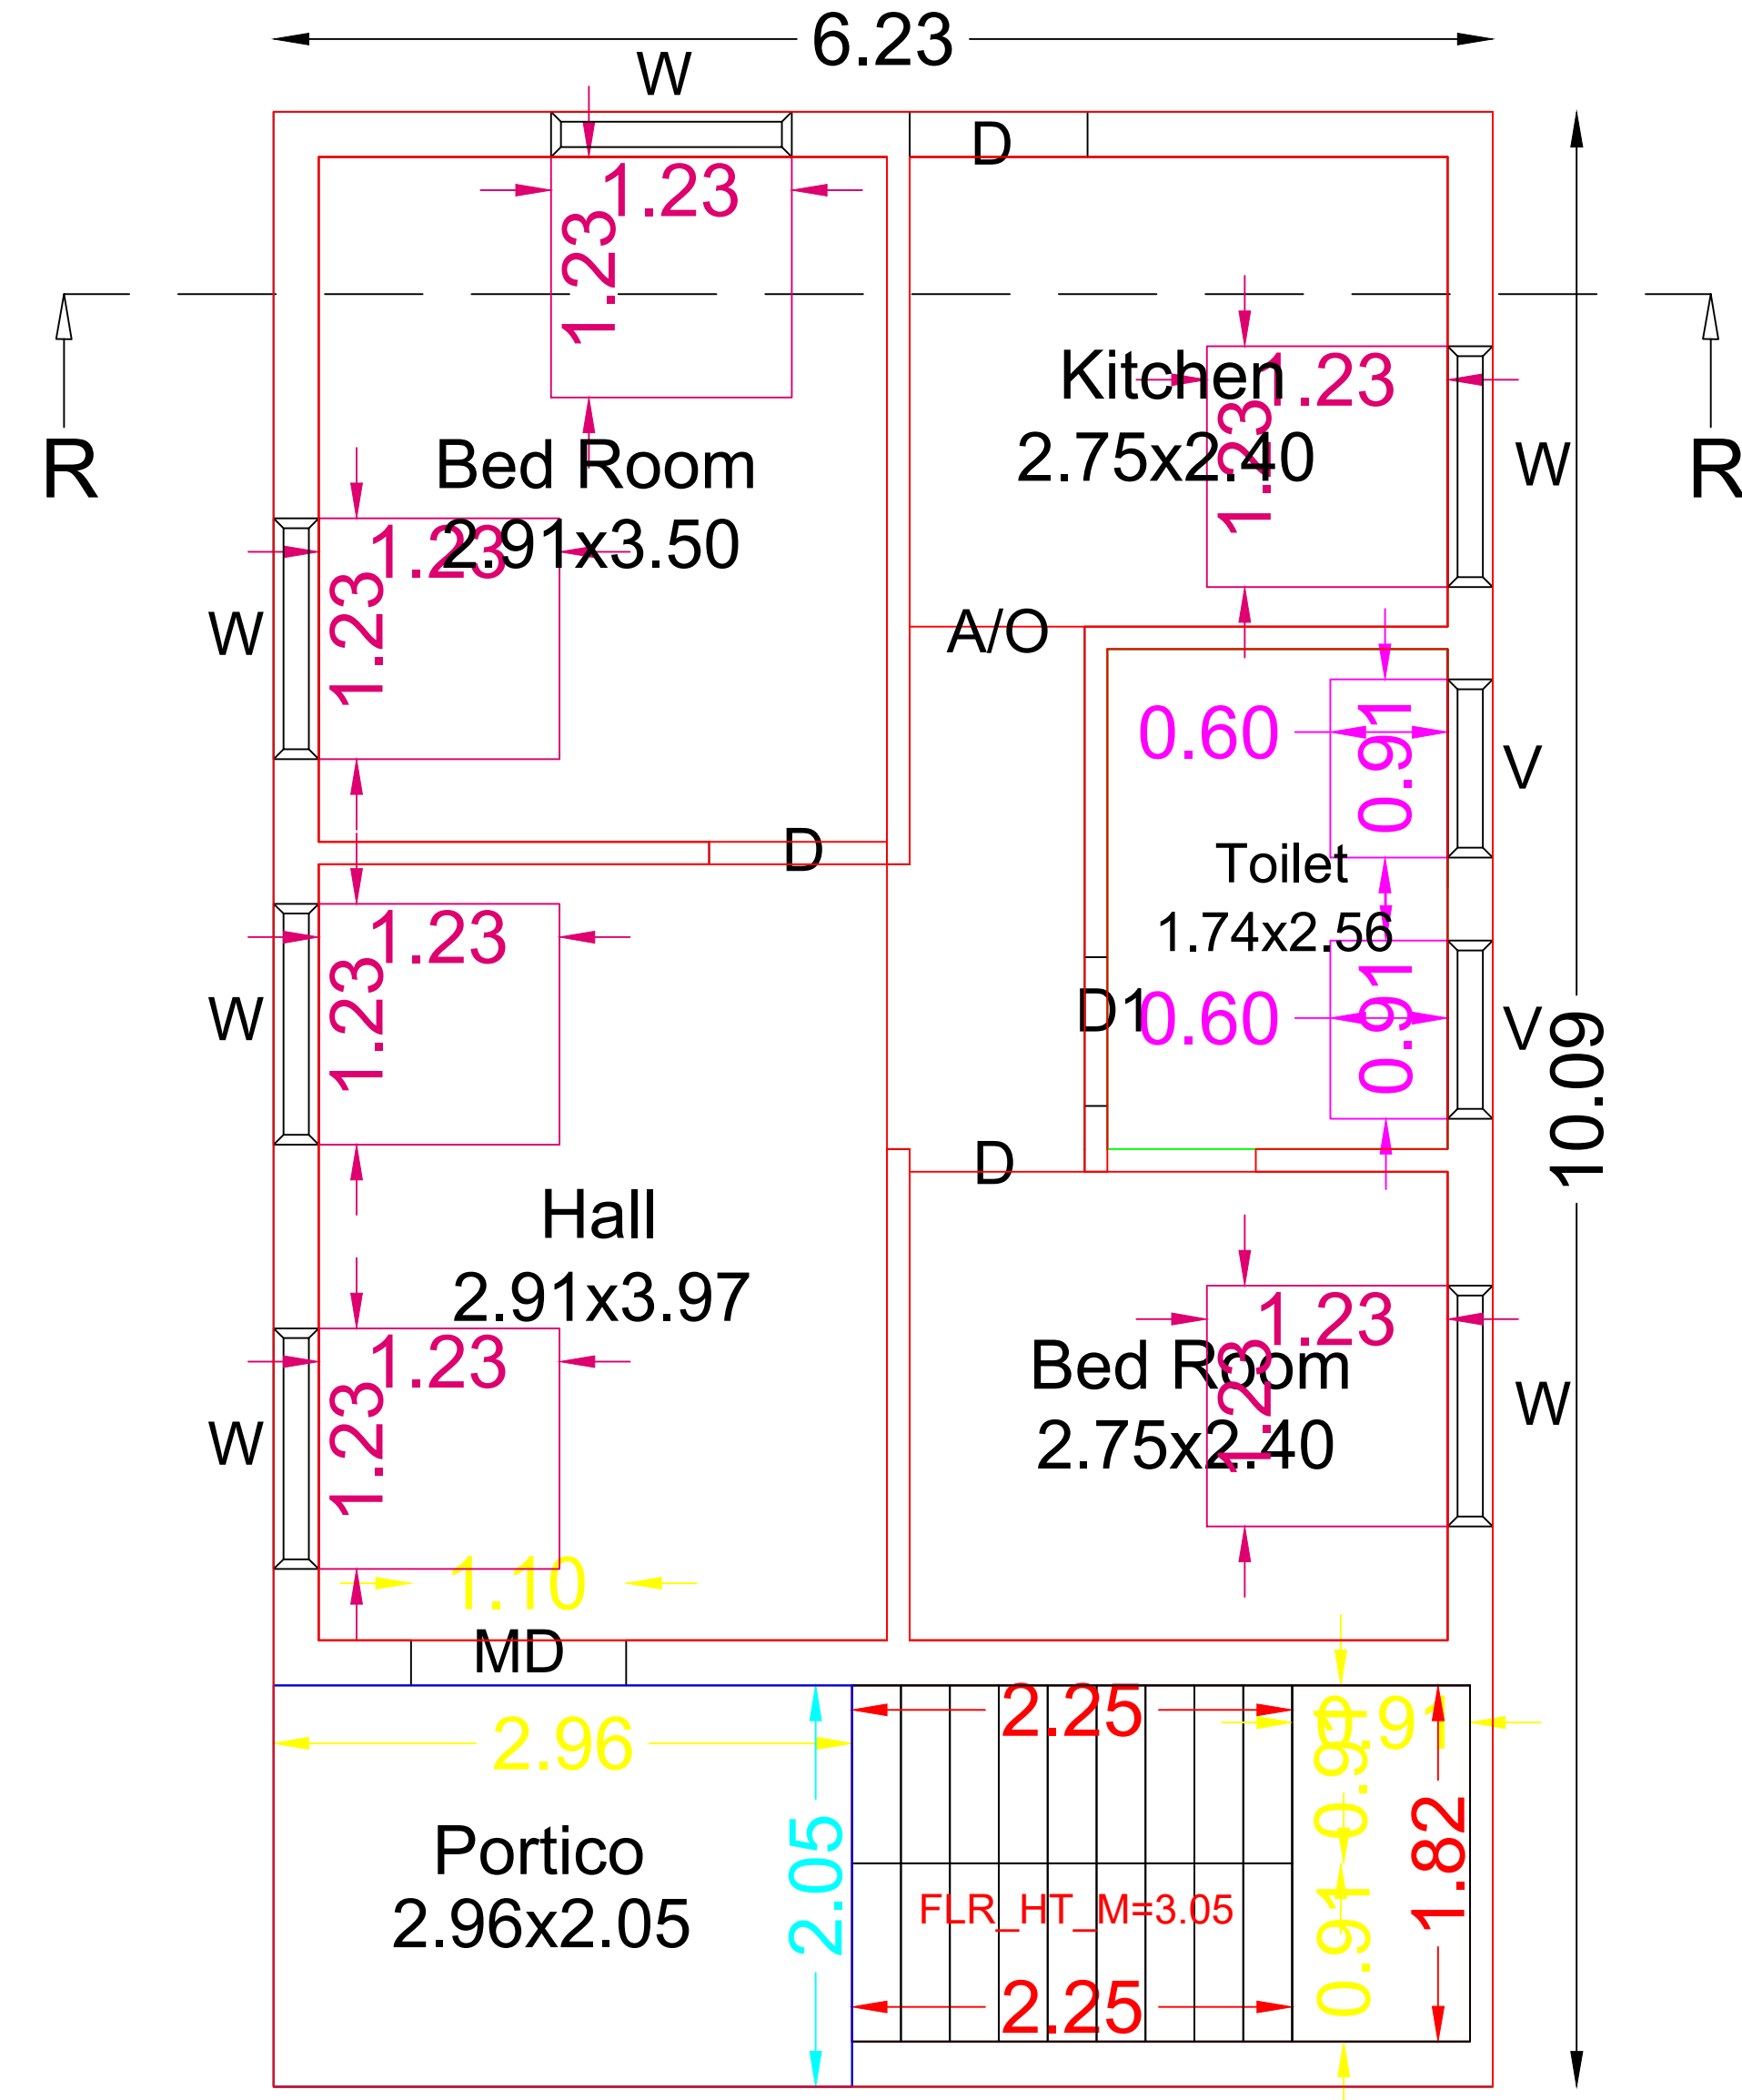


Pro.Ground Floor Plan

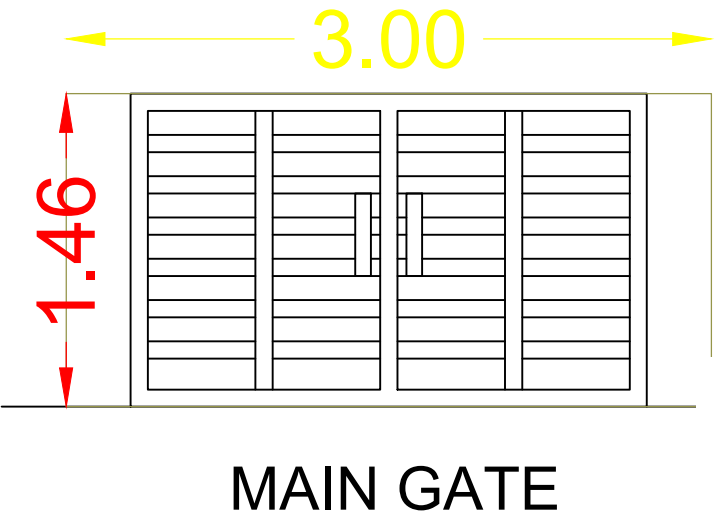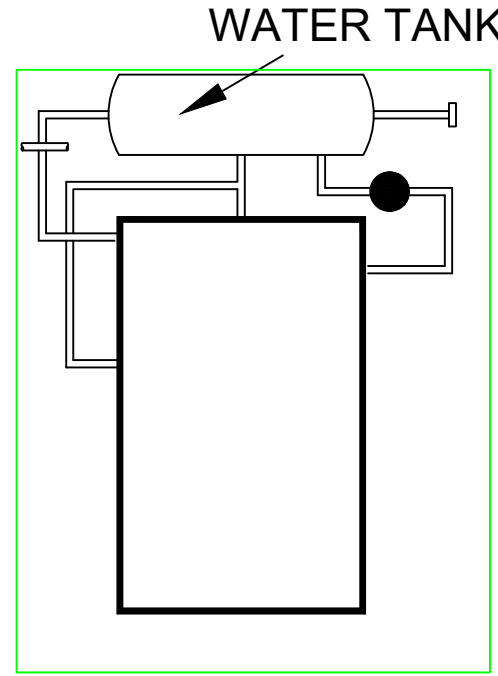


WICKET GATE

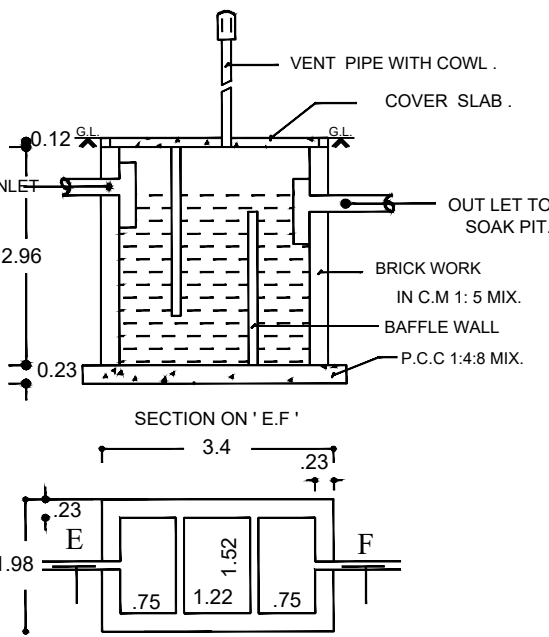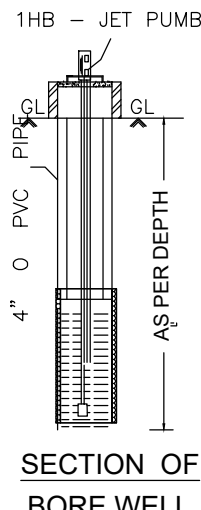


SEPTIC TANK DETAILS (NOT TO SCALE)

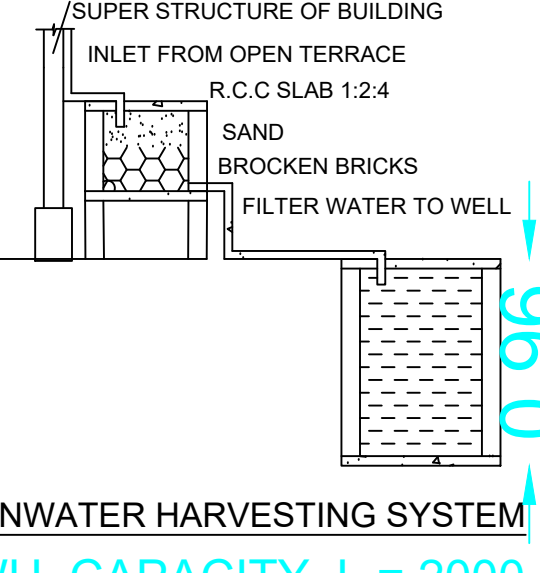

RAINWATER HARVESTING SYSTEM RWH_CAPACITY_L = 2000

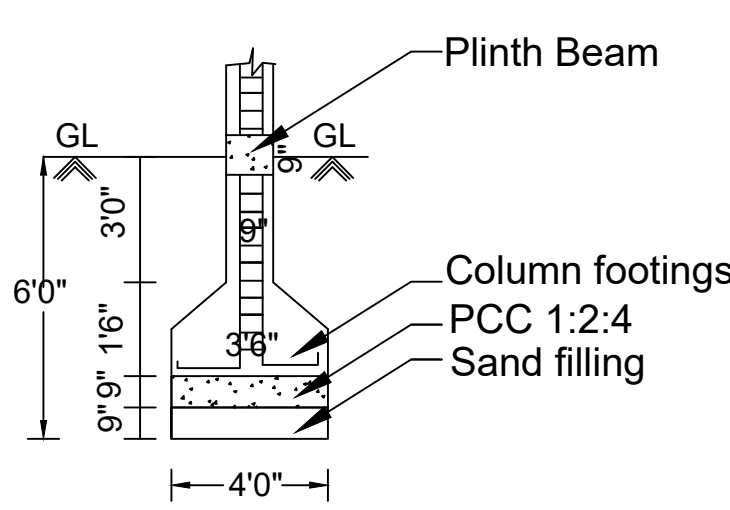


FOUNDATION DETAILS SCALE 1:50

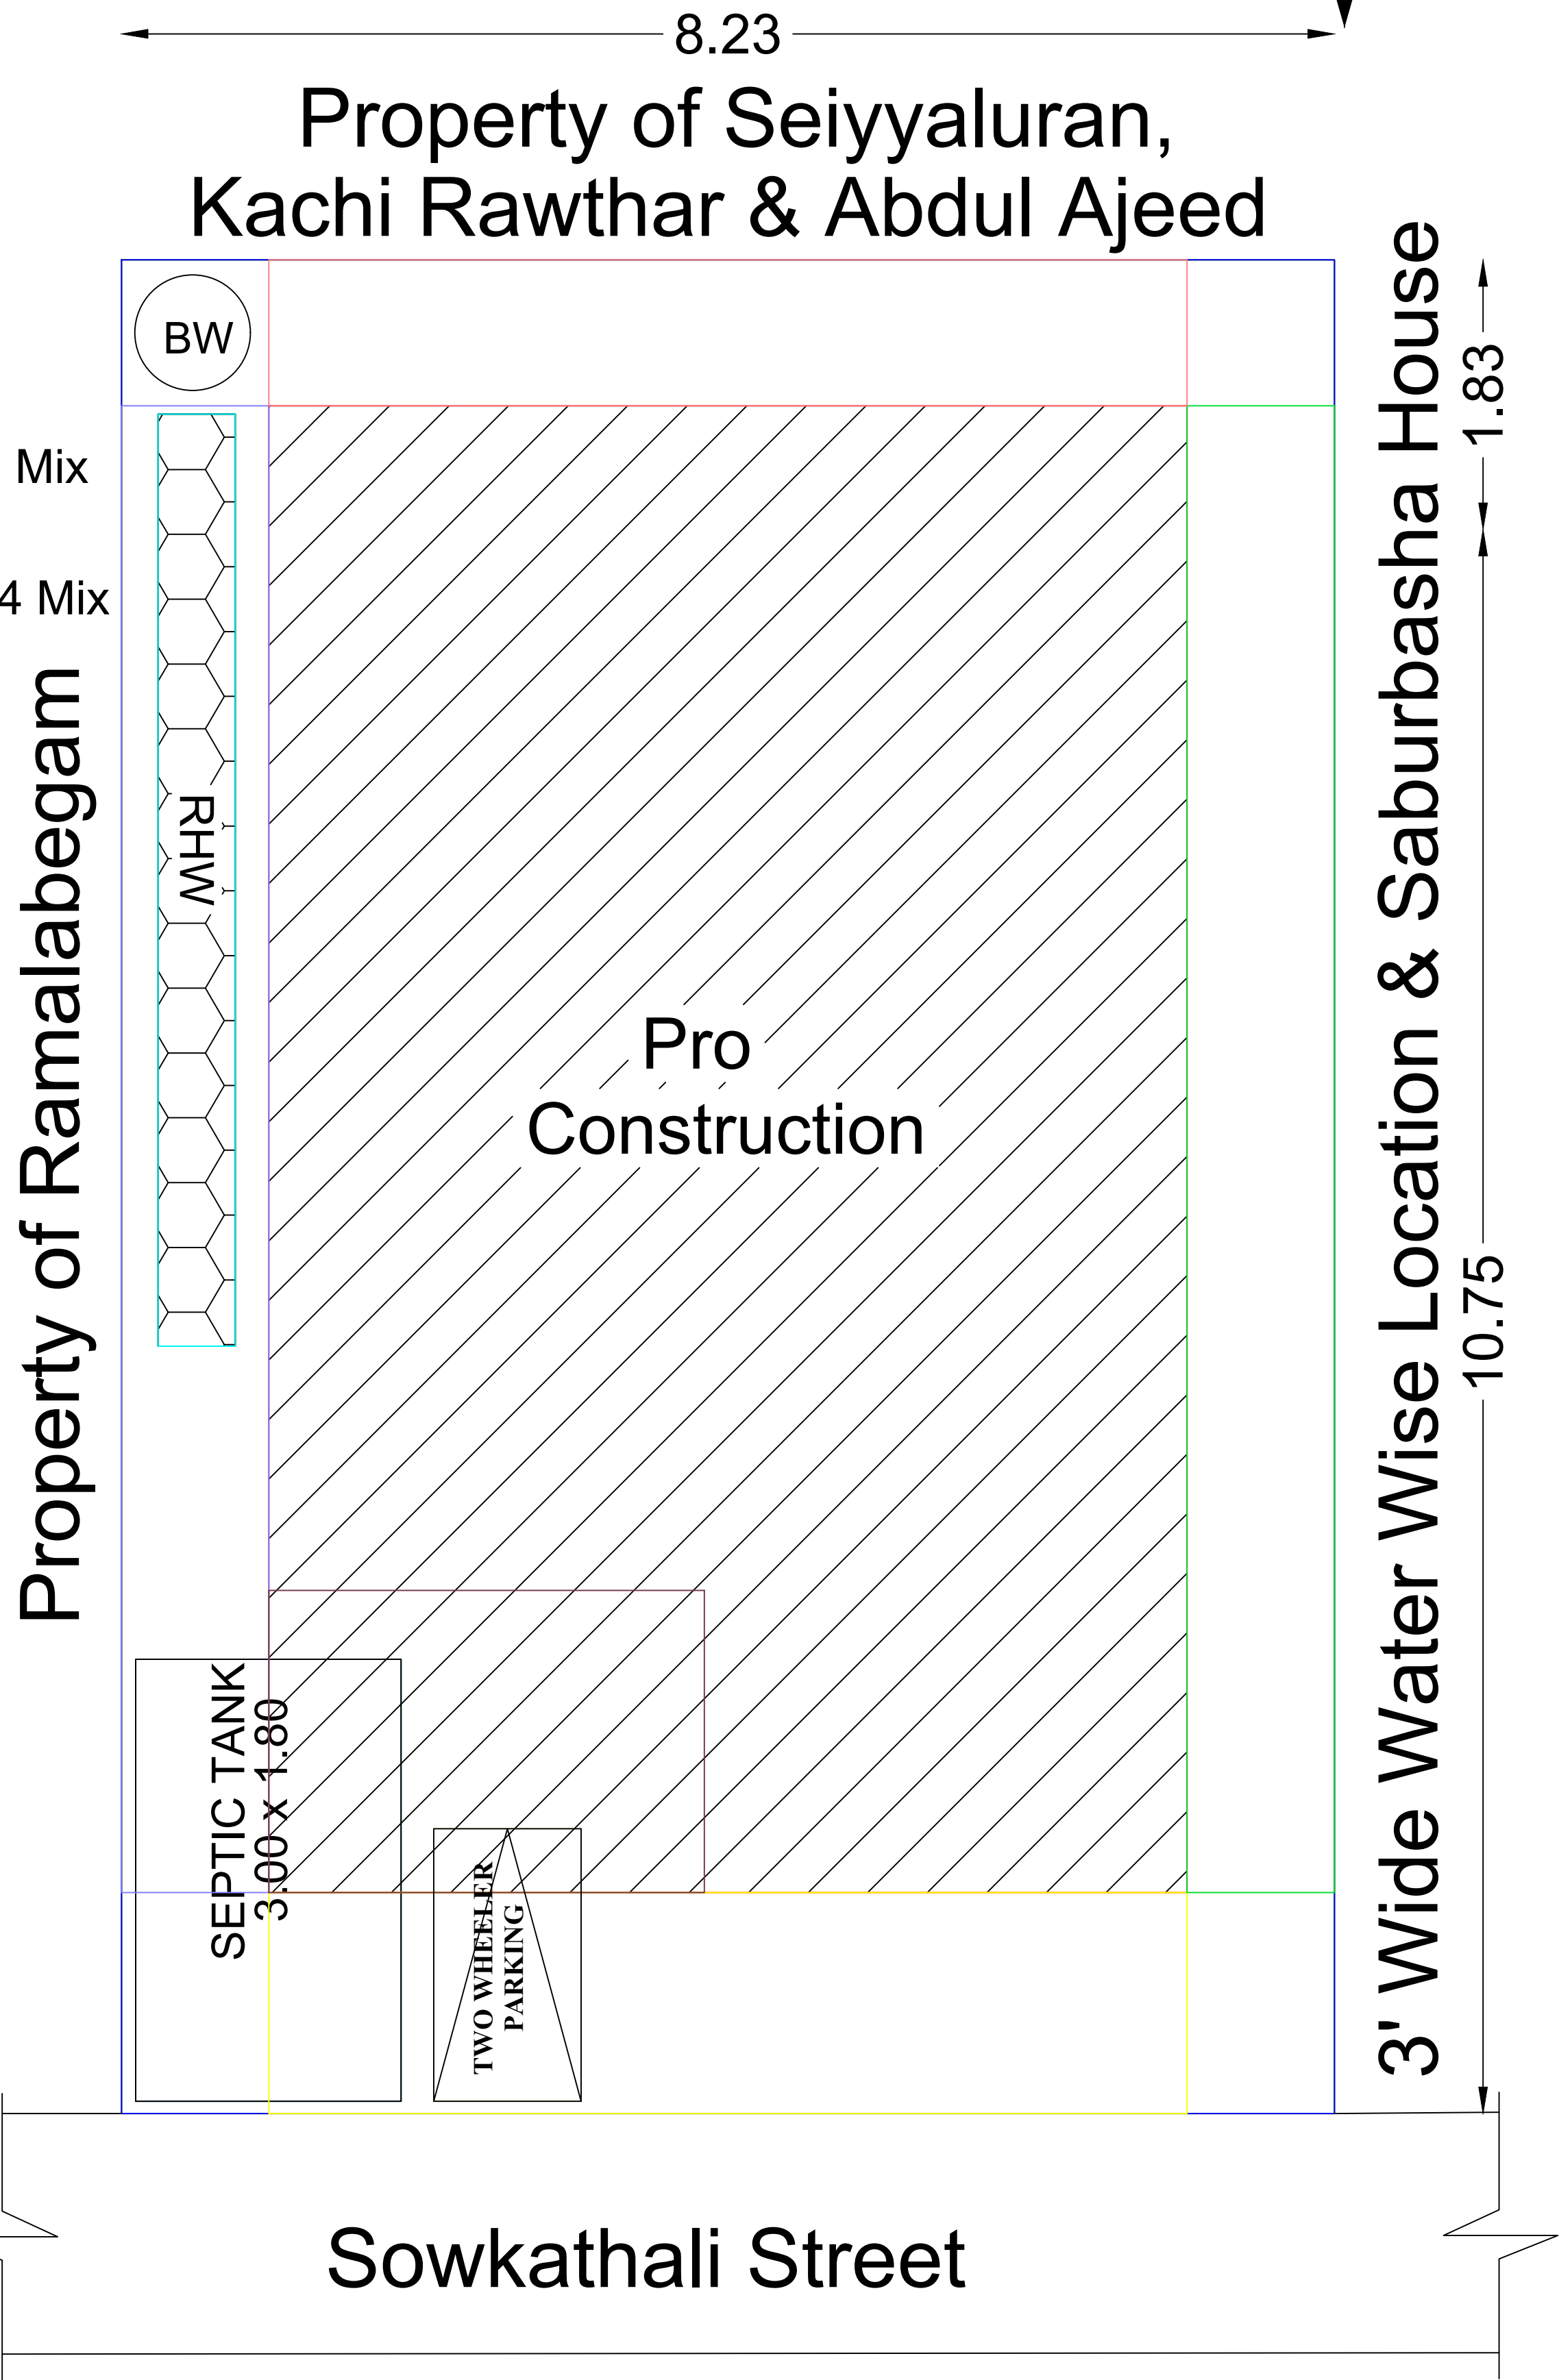

Site Plan

OFFICE USE

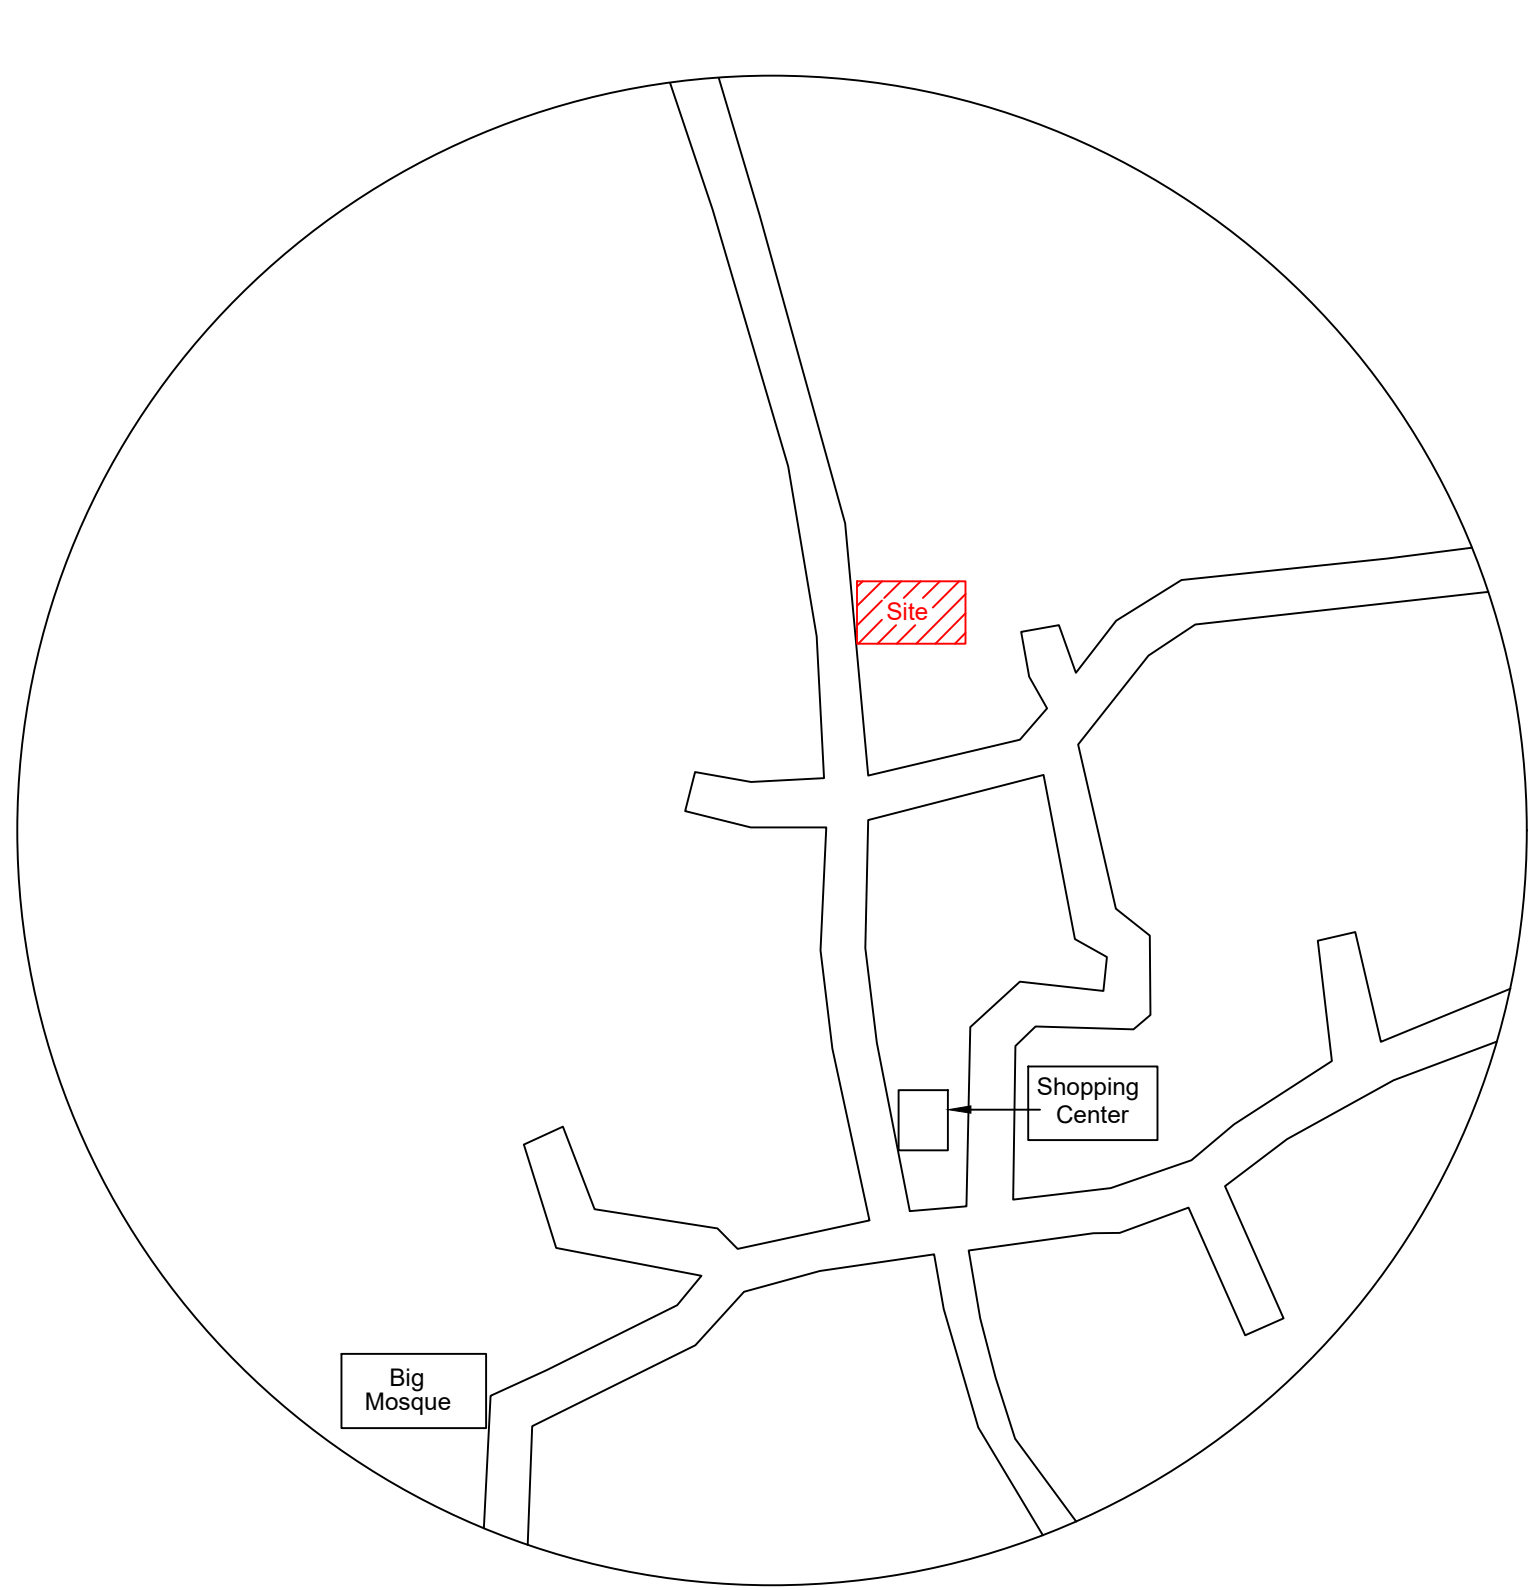

Topo Plan

CASE TYPE	New Proposal
PLOT USE	RESIDENTIAL
PLOT SUB USE	RESIDENTIAL Dwelling Units
AREA OF THE PLOT	716.75 Sq Ft
SCHEME / AREA	SCHEME / AREA
LAYOUT APPROVAL NUMBER	

LEGENT	FEET	METRE
MD/DD DOOR	3'3"X7'0"	1.02X2.13
D DOOR	3'0"X7'0"	0.91X2.13
D1 DOOR	2'6"X7'0"	0.76X2.13
W WINDOW	4'0"X4'6"	1.22X1.37
V VENTILATOR	3'0"X2'6"	0.91X0.76

(Scale 1:100)	AREA DETAILS	
	In Sq.Ft	In Sq.Mt
Total Area (As Per Document)	1114.00	103.53

Pro.Ground Floor	676.37	62.86
Open Space	437.63	40.67

APPLICANT

M. Shahul Hameed

Mr.M.SHAHUL HAMEED.

REGISTERED ENGINEER

M. Meera Mohaideen

Er.M.MEERA MOHAIDEEN.B.E.,
(Licensed Engineer / Reg No.1233)
Ilayangudi-630702,Sivagangai Dt
Cont : 9994367921.